


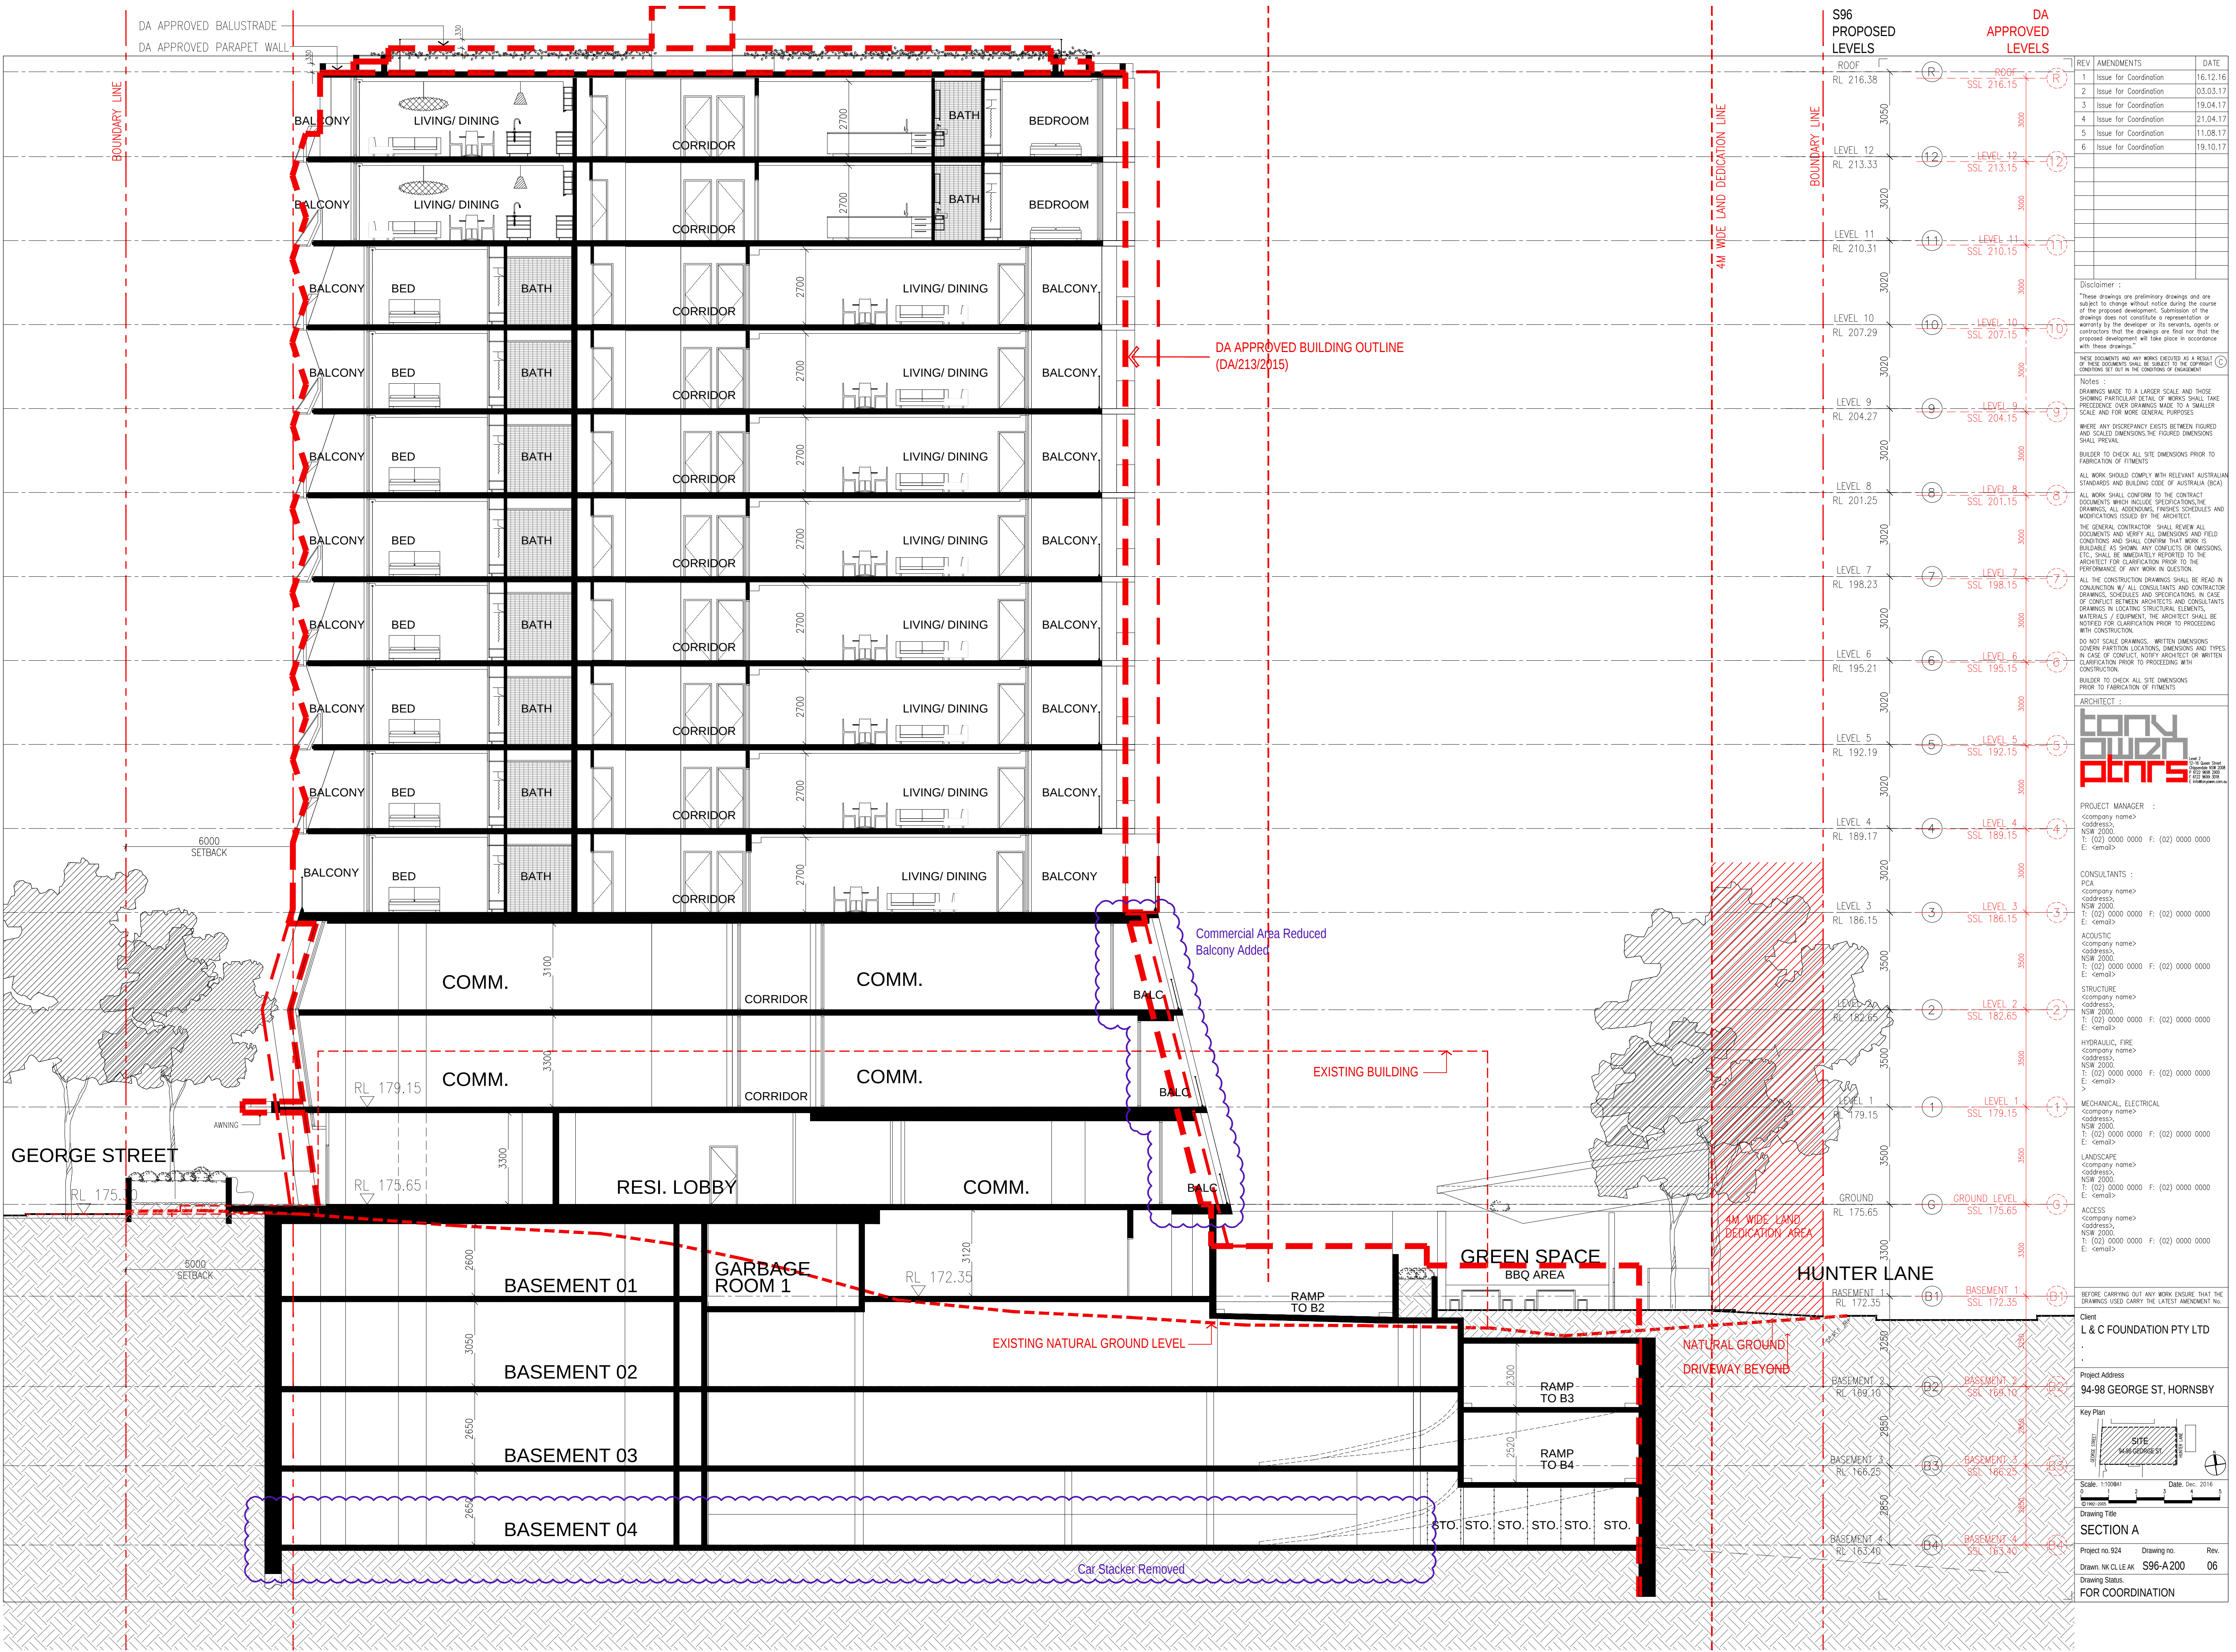

REV	AMENDMENTS	DATE
1	Issue for Coordination	16.12.16
2	Issue for Coordination	03.03.17
3	Issue for Coordination	19.04.17
4	Issue for Coordination	21.04.17
5	Issue for Coordination	11.08.17
6	Issue for Coordination	19.10.17

Disclaimer :

"These drawings are preliminary drawings and are subject to change without notice during the course of the proposed development. Submission of the drawings does not constitute a representation or warranty by the developer or its servants, agents or contractors that the drawings are final nor that the proposed development will take place in accordance with these drawings."

Notes :

Drawings made to a larger scale and those showing particular detail of works shall take precedence over drawings made to a smaller scale and for more general purposes.

WHERE ANY DISCREPANCY EXISTS BETWEEN FIGURED AND SCALED DIMENSIONS, THE FIGURED DIMENSIONS SHALL PREVAIL.

BUILDER TO CHECK ALL SITE DIMENSIONS PRIOR TO FABRICATION OF FITMENTS

ALL WORK SHOULD COMPLY WITH RELEVANT AUSTRALIAN STANDARDS AND BUILDING CODE OF AUSTRALIA (BCA)

ALL WORK SHALL CONFORM TO THE CONTRACT DOCUMENTS WHICH INCLUDE SPECIFICATIONS, THE DRAWINGS, ALL ADDENDUMS, FINISH SCHEDULES AND MODIFICATIONS ISSUED BY THE ARCHITECT.

THE GENERAL CONTRACTOR SHALL REVIEW ALL DOCUMENTS AND VERIFY ALL DIMENSIONS AND FIELD CONDITIONS AND SHALL CONFORM THAT WORK IS BUILDABLE AS SHOWN. ANY CONFLICTS OR OMISSIONS, ETC. SHALL BE IMMEDIATELY REPORTED TO THE ARCHITECT FOR CLARIFICATION PRIOR TO THE PERFORMANCE OF ANY WORK IN QUESTION.

ALL THE CONSTRUCTION DRAWINGS SHALL BE READ IN CONJUNCTION WITH ALL CONSULTANTS AND CONTRACTOR DRAWINGS, SCHEDULES AND SPECIFICATIONS. IN CASE OF CONFLICT BETWEEN ARCHITECTS AND CONSULTANTS DRAWINGS IN LOCATING STRUCTURAL ELEMENTS, MATERIALS / EQUIPMENT, THE ARCHITECT SHALL BE NOTIFIED FOR CLARIFICATION PRIOR TO PROCEEDING WITH CONSTRUCTION.

DO NOT SCALE DRAWINGS. WRITTEN DIMENSIONS GOVERN PARTITION LOCATIONS, DIMENSIONS AND TYPES. IN CASE OF CONFLICT, NOTIFY ARCHITECT OR WRITTEN CLARIFICATION PRIOR TO PROCEEDING WITH CONSTRUCTION.

BUILDER TO CHECK ALL SITE DIMENSIONS PRIOR TO FABRICATION OF FITMENTS

ARCHITECT :

Level 4
Drawing No 924
December 2016
1:1000 A1
© 2016 by pcrs

PROJECT MANAGER :
<company name>
<address>
NSW 2000
T: (02) 0000 0000 F: (02) 0000 0000
E: <email>

CONSULTANTS :
PCA
<company name>
<address>
NSW 2000
T: (02) 0000 0000 F: (02) 0000 0000
E: <email>

ACOUSTIC
<company name>
<address>
NSW 2000
T: (02) 0000 0000 F: (02) 0000 0000
E: <email>

STRUCTURE
<company name>
<address>
NSW 2000
T: (02) 0000 0000 F: (02) 0000 0000
E: <email>

HYDRAULIC, FIRE
<company name>
<address>
NSW 2000
T: (02) 0000 0000 F: (02) 0000 0000
E: <email>

MECHANICAL, ELECTRICAL
<company name>
<address>
NSW 2000
T: (02) 0000 0000 F: (02) 0000 0000
E: <email>

LANDSCAPE
<company name>
<address>
NSW 2000
T: (02) 0000 0000 F: (02) 0000 0000
E: <email>

ACCESS
<company name>
<address>
NSW 2000
T: (02) 0000 0000 F: (02) 0000 0000
E: <email>

BEFORE CARRYING OUT ANY WORK ENSURE THAT THE DRAWINGS USED CARRY THE LATEST AMENDMENT No.

Client
L & C FOUNDATION PTY LTD

Project Address
94-98 GEORGE ST, HORNSBY

Key Plan

Scale: 1:1000 A1 Date: Dec. 2016

Drawing Title
SECTION A

Project no 924 Drawing no Rev
Drawn: NK CL LE AK S96-A200 06
Drawing Status
FOR COORDINATION