


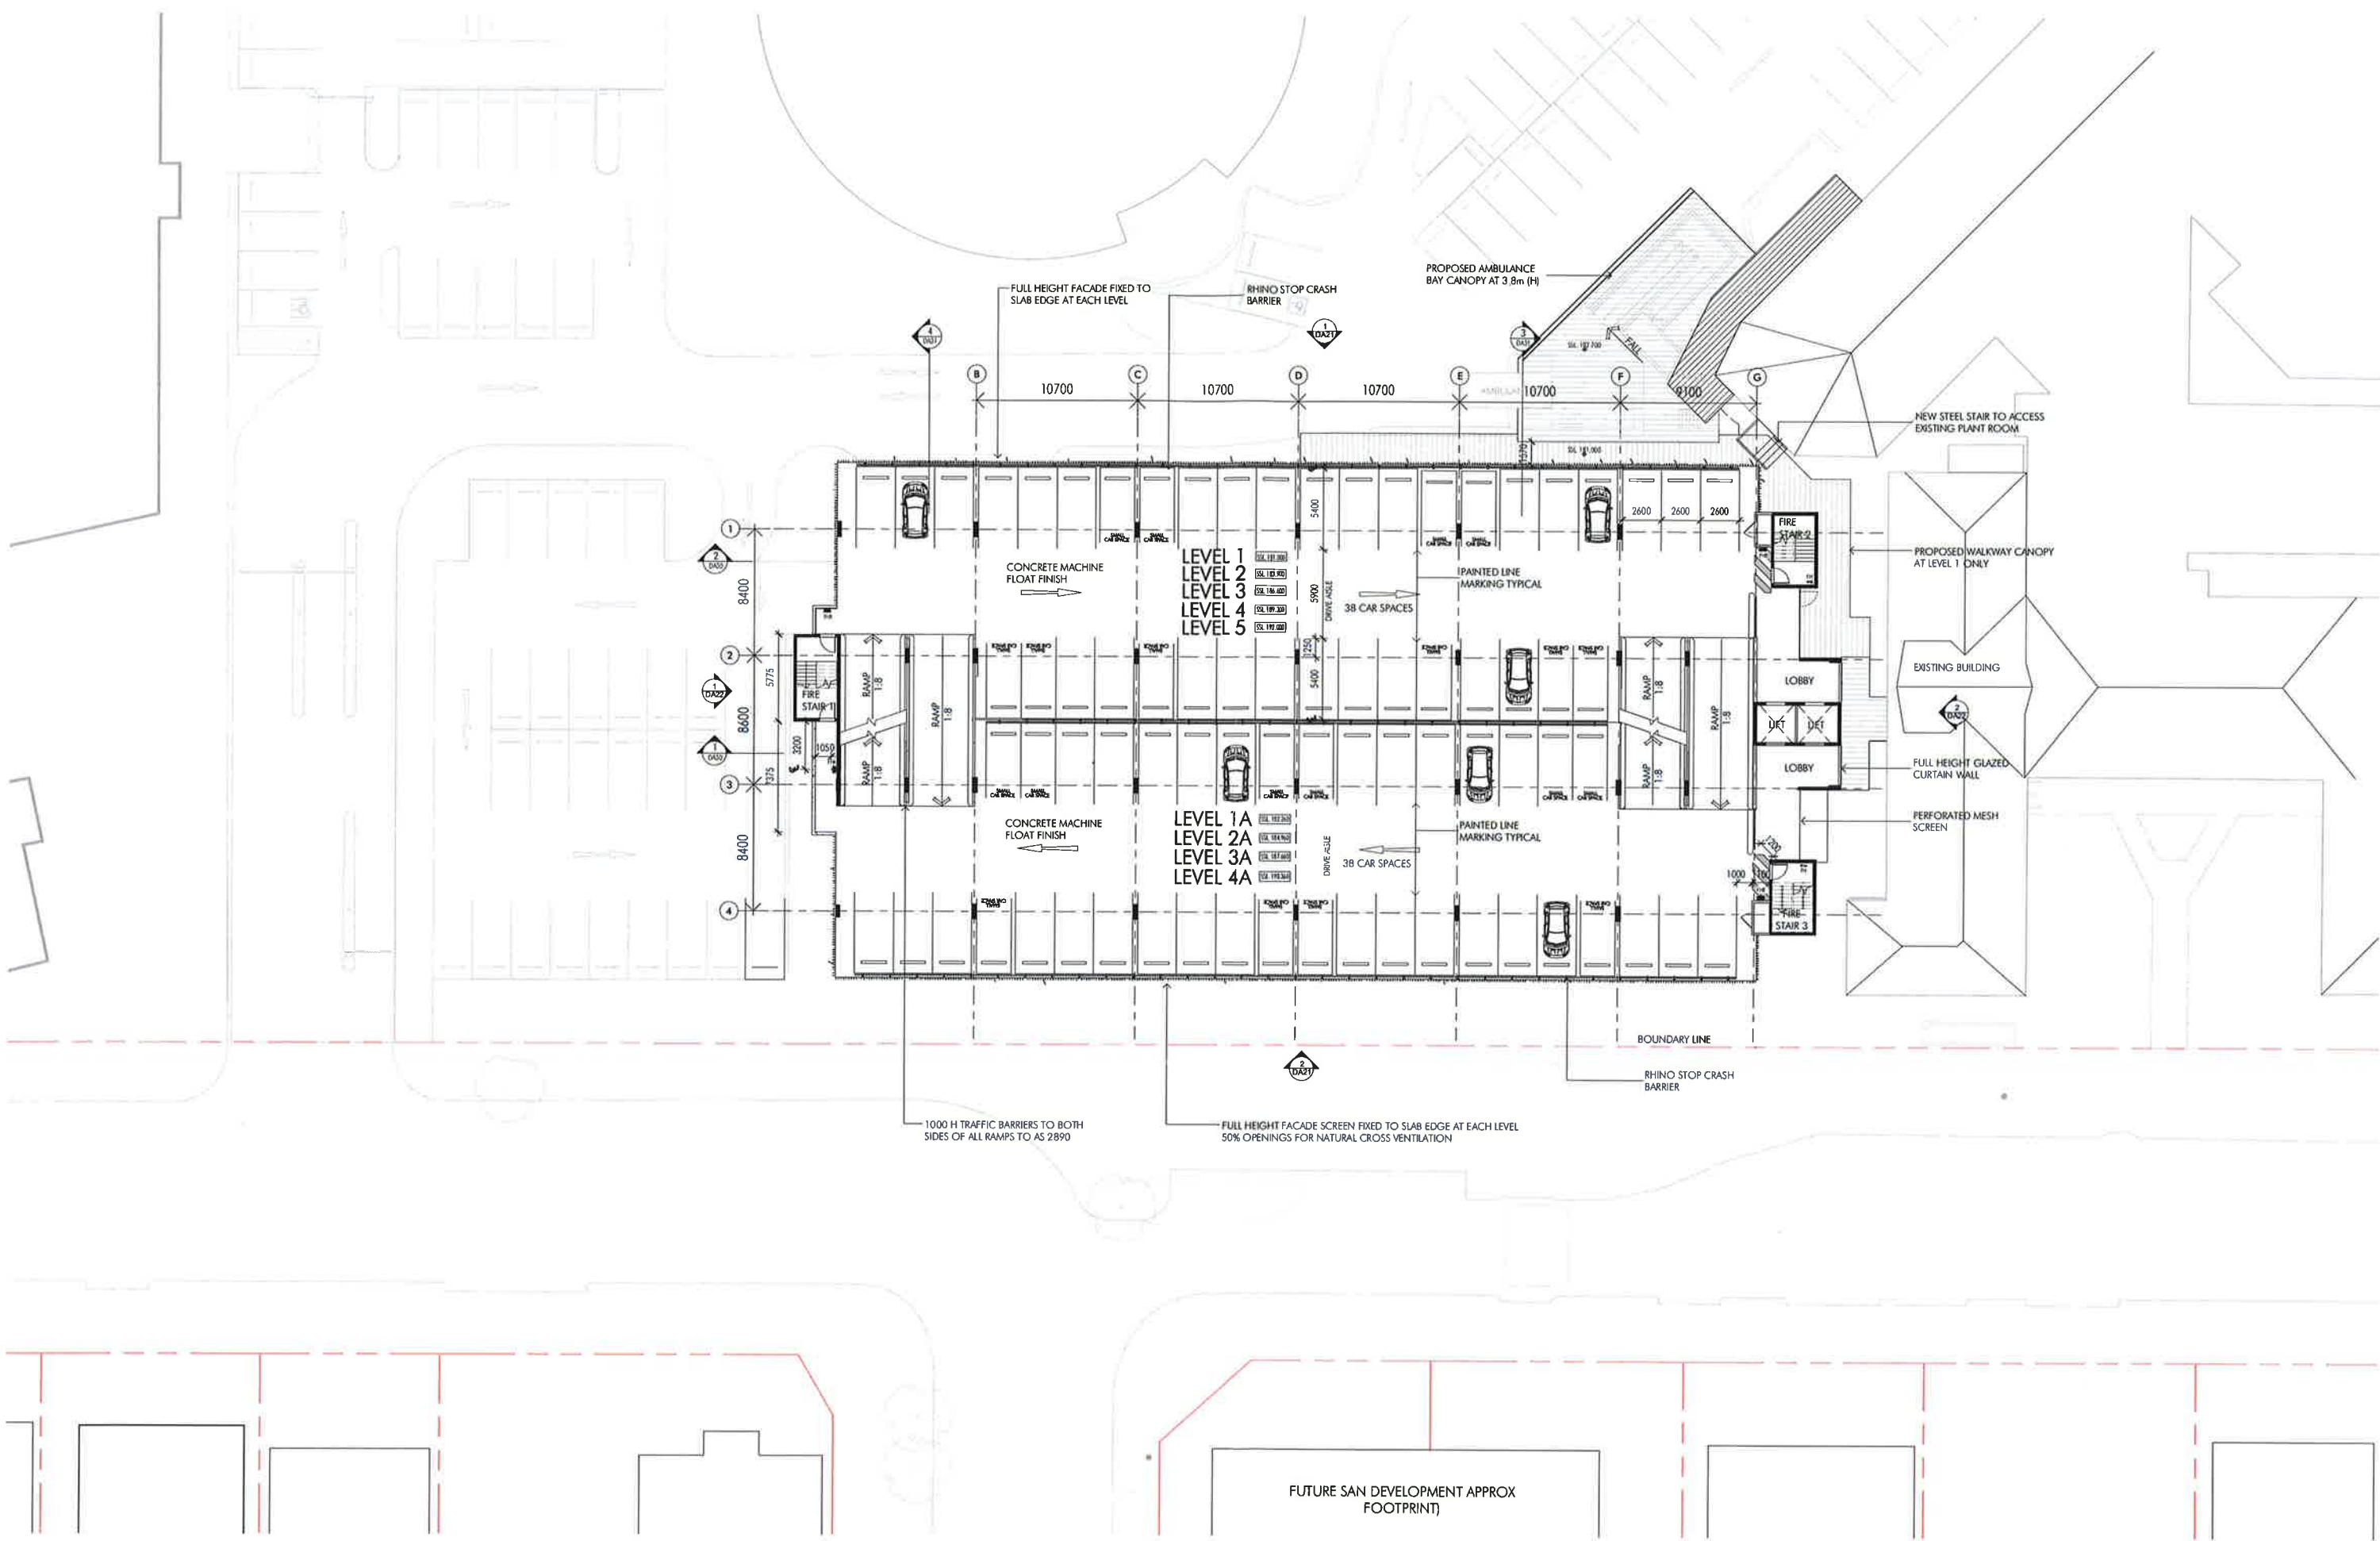



HORNSBY KU-RING-GAI HOSPITAL CAR PARK Palmerston Road HORNSBY NSW 2070

Issue	Description	Date
10	Final DA	16.09.2016
9	Final DA	13.09.2016
8	Final DA	09.09.2016
7	Final DA	02.09.2016
6	Final DA	15.08.2016
5	Final DA	08.08.2016
4	Final DA	02.08.2016
3	Final DA	26.07.2016
2	Final DA	18.07.2016
1	Final DA	16.07.2016

Title
Scale
Date
Number

TYPICAL FLOOR PLAN
1 : 200
08/29/16
10018 DA11


0 2 4 10m





C:\Users\ChrisF\Documents\10018-A-CF_ChrisF.rvt 16/09/2016 4:35:21 PM

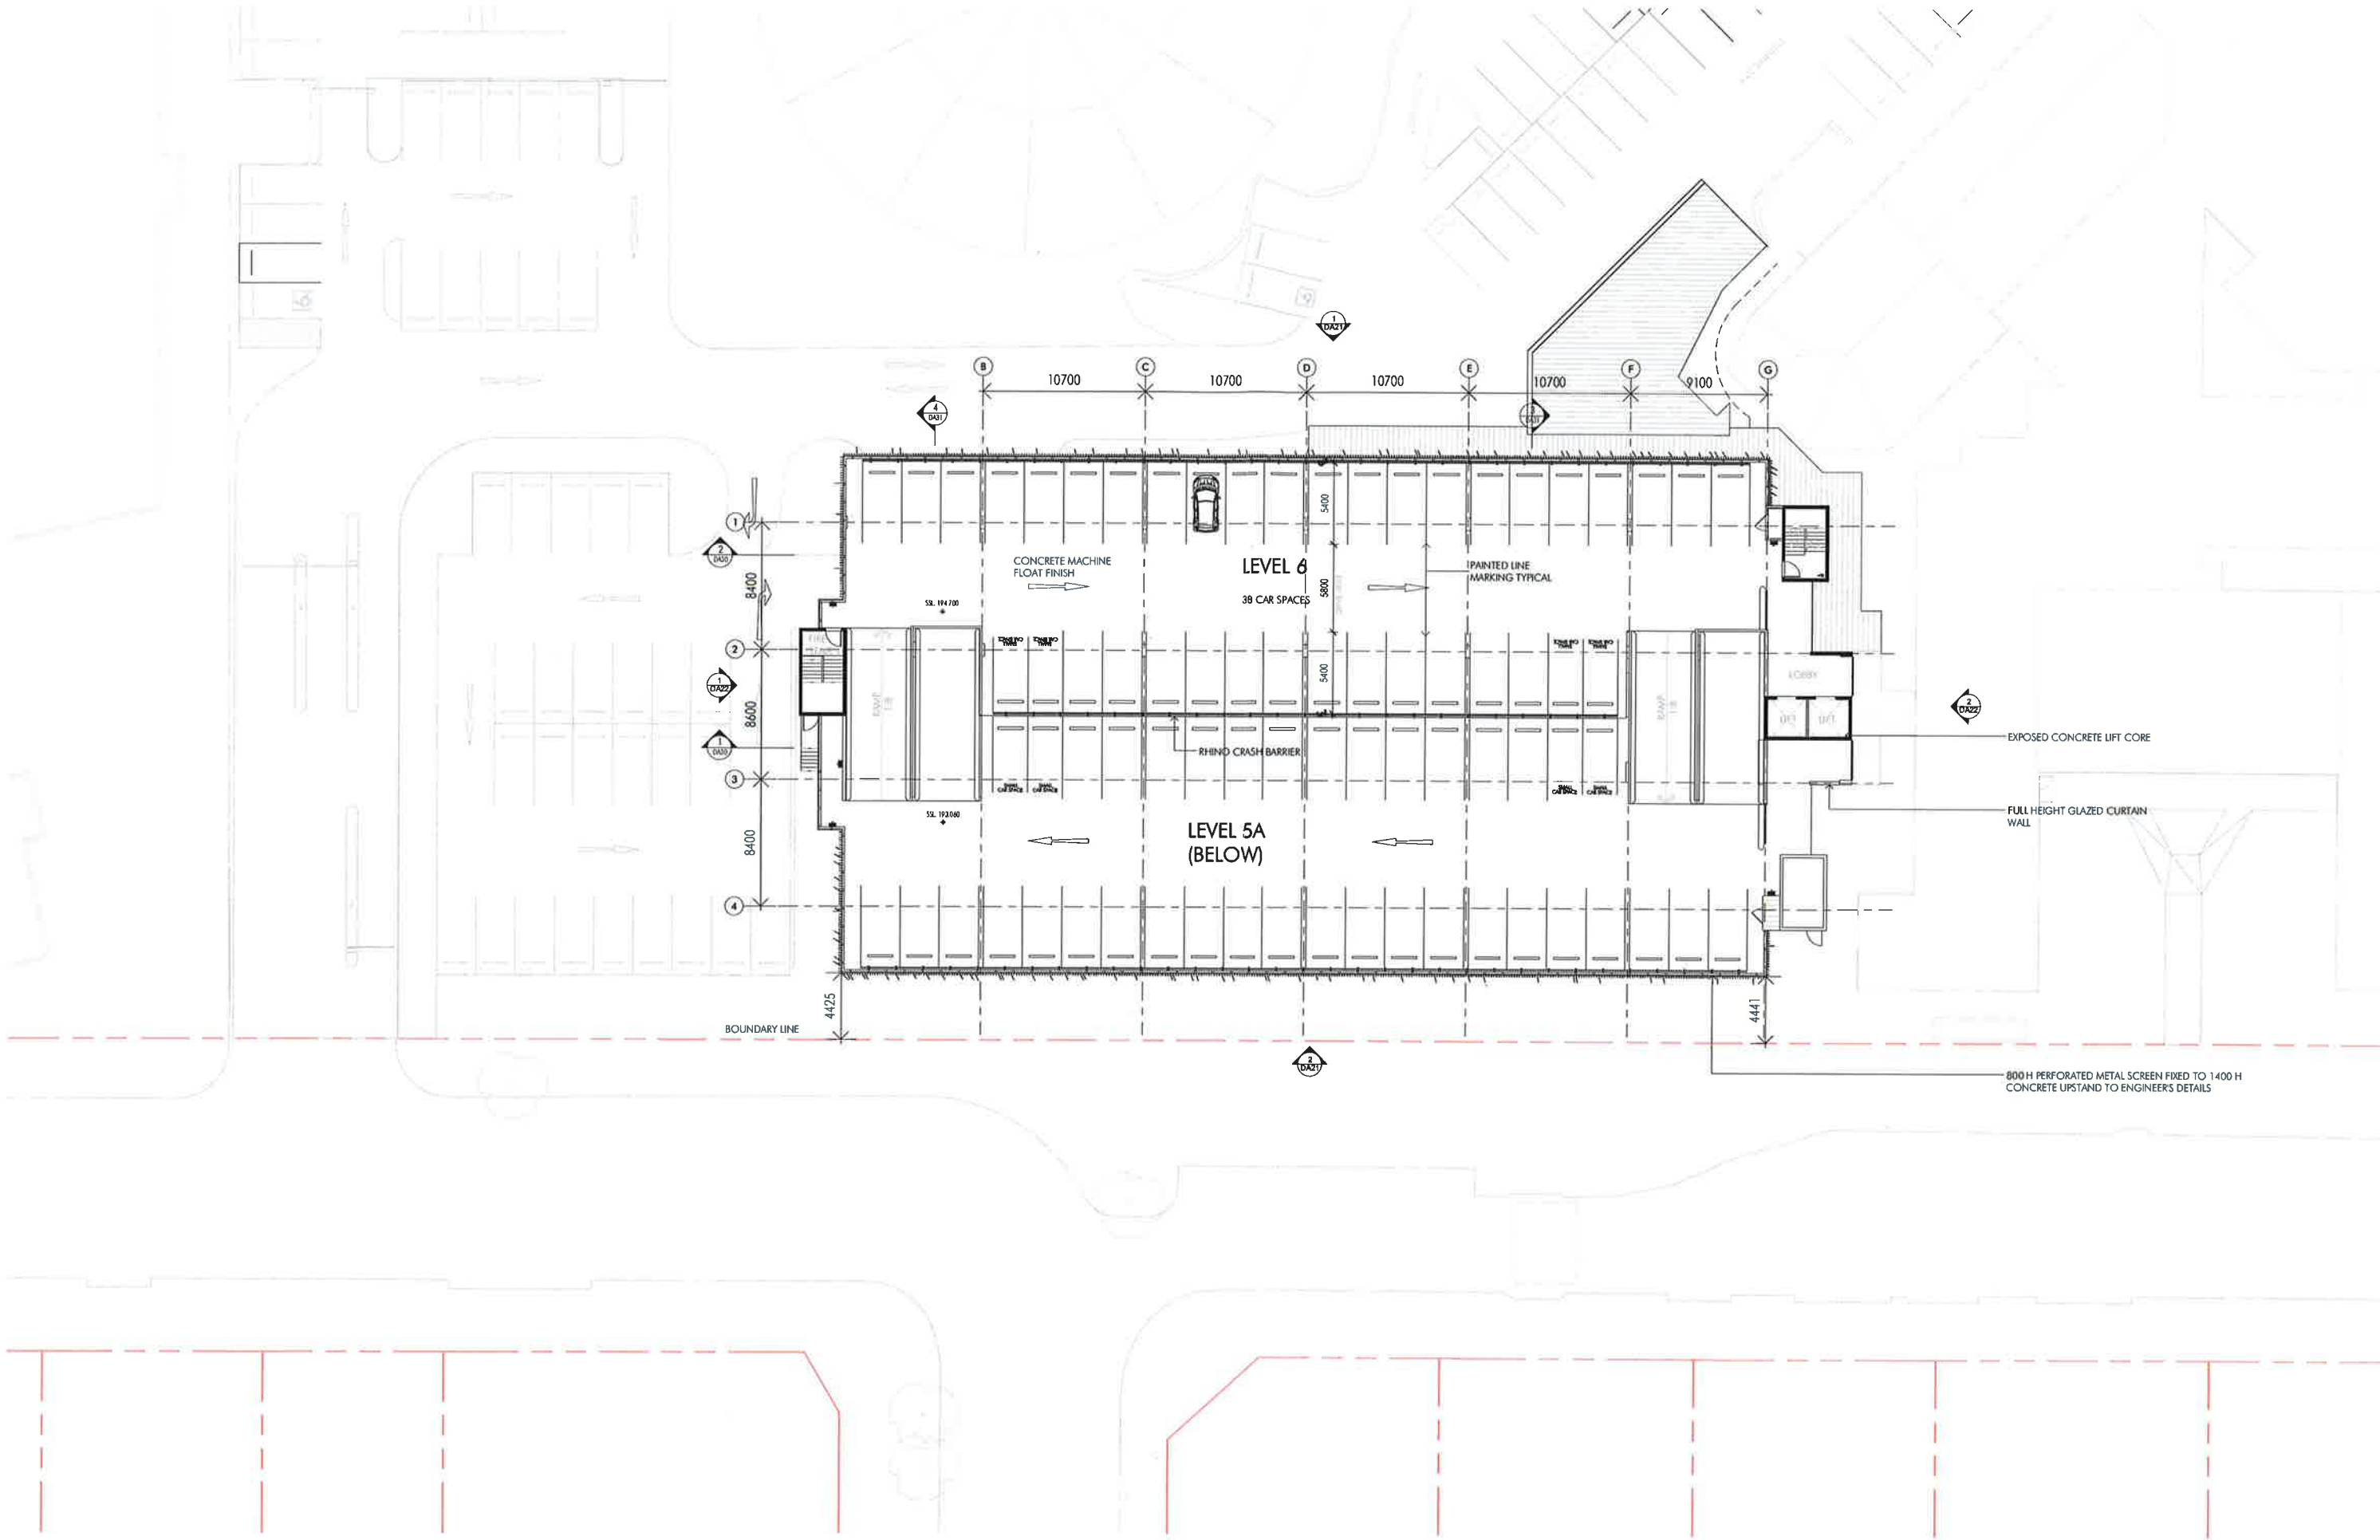

Client



Health
Infrastructure

Project

HORNSBY KU-RING-GAI HOSPITAL CAR PARK
Palmerston Road
HORNSBY NSW 2070

Issue	Description	Date
1	Issue 1A	16/09/2016

Title
Scale
Date
Number

LEVEL 6 FLOOR PLAN
1 : 200
08/29/16
10018 DA12

0 2 4 10m
© copyright nettletontribe partnership pty ltd



nt
nettletontribe

nettletontribe partnership pty ltd ABN 58 161 683 122
117 willoughby road, north Sydney NSW 2060
102 9431 6431 102 9439 7474
e sydney@nettletontribe.com.au w nettletontribe.com.au