


C:\Users\ChrisF\Documents\10018-A-CF_Chief.rvt
16/09/2016 4:34:54 PM

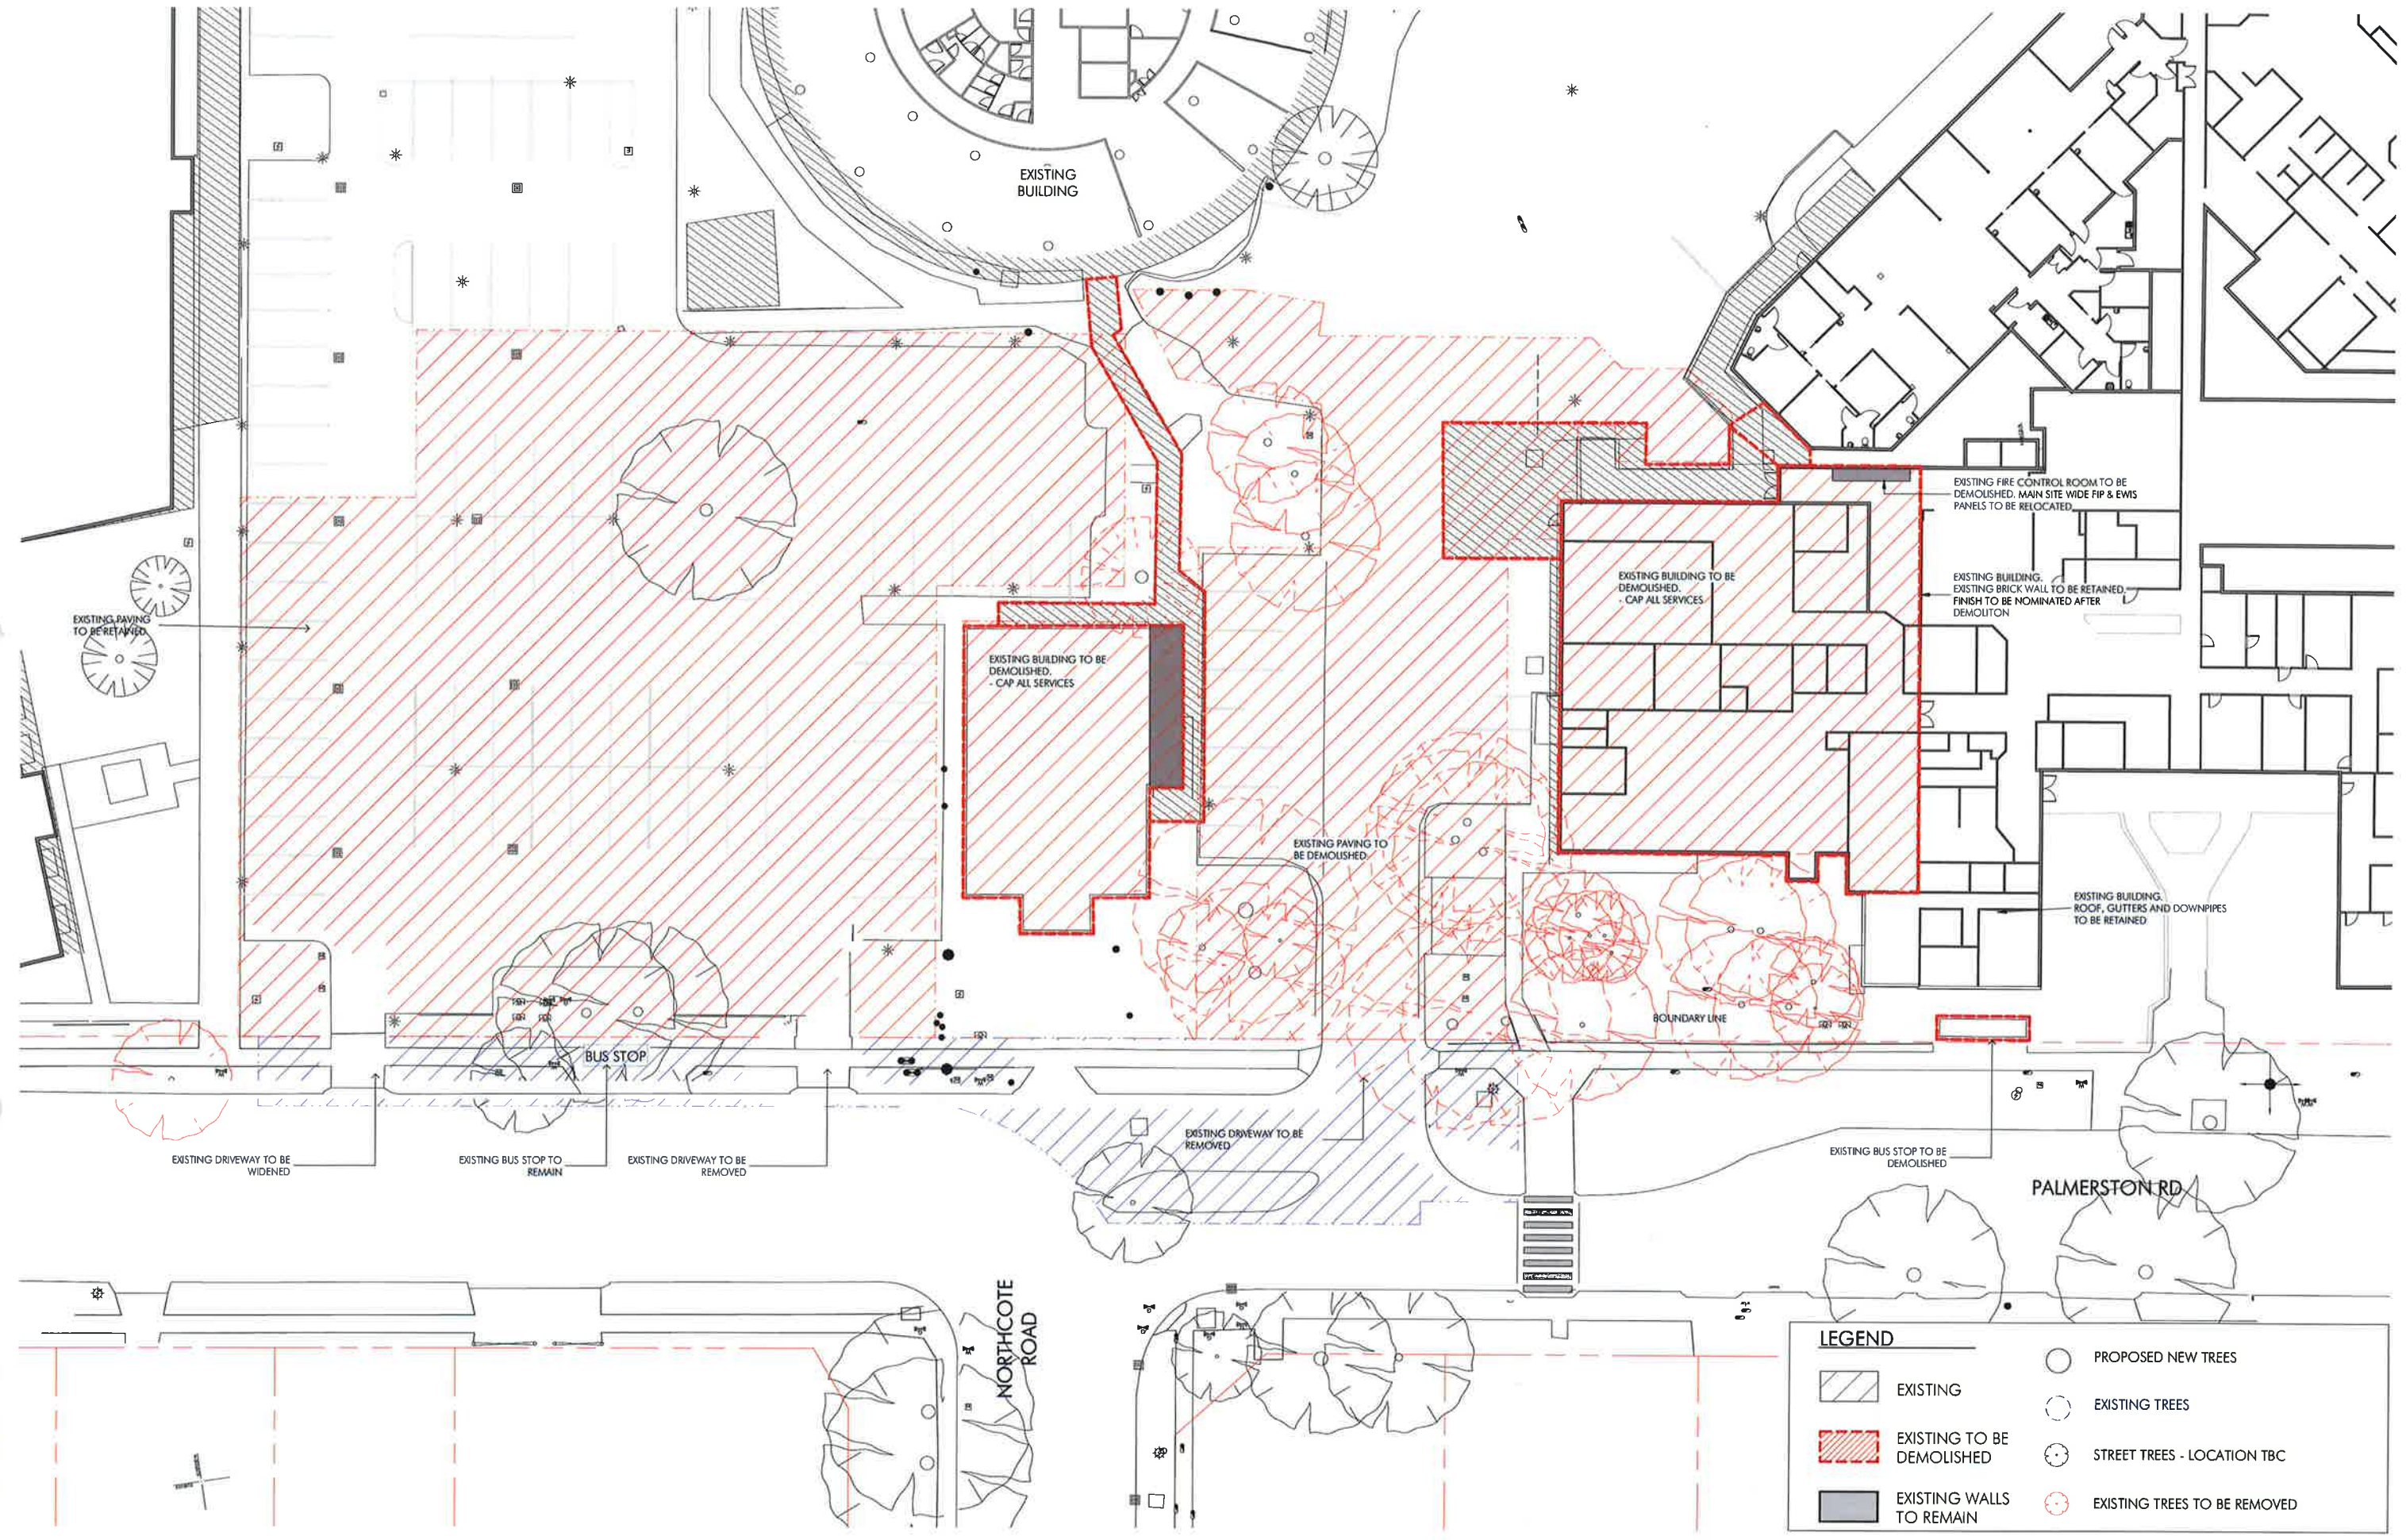

HORNSBY KU-RING-GAI HOSPITAL CAR PARK

Palmerston Road
HORNSBY NSW 2070

Name	Description	Date
1	Design	16/09/2016
2	Design	13/09/2016
3	Design	09/09/2016
4	Design	07/09/2016
5	Design	06/09/2016
6	Design	05/09/2016
7	Design	04/09/2016
8	Design	03/09/2016
9	Design	02/09/2016
10	Design	01/09/2016

DEMOLITION PLAN LEVEL 1
As indicated
08/29/16
10018 DA09



nt nettleton
nettleton | bae partnership pty ltd
117 Collins Street Melbourne VIC 3000
102 9411 6031 102 9437 7474
info@nettletonbae.com.au nettletonbae.com.au

