


KEY


----- Site boundary

———— Primary building line

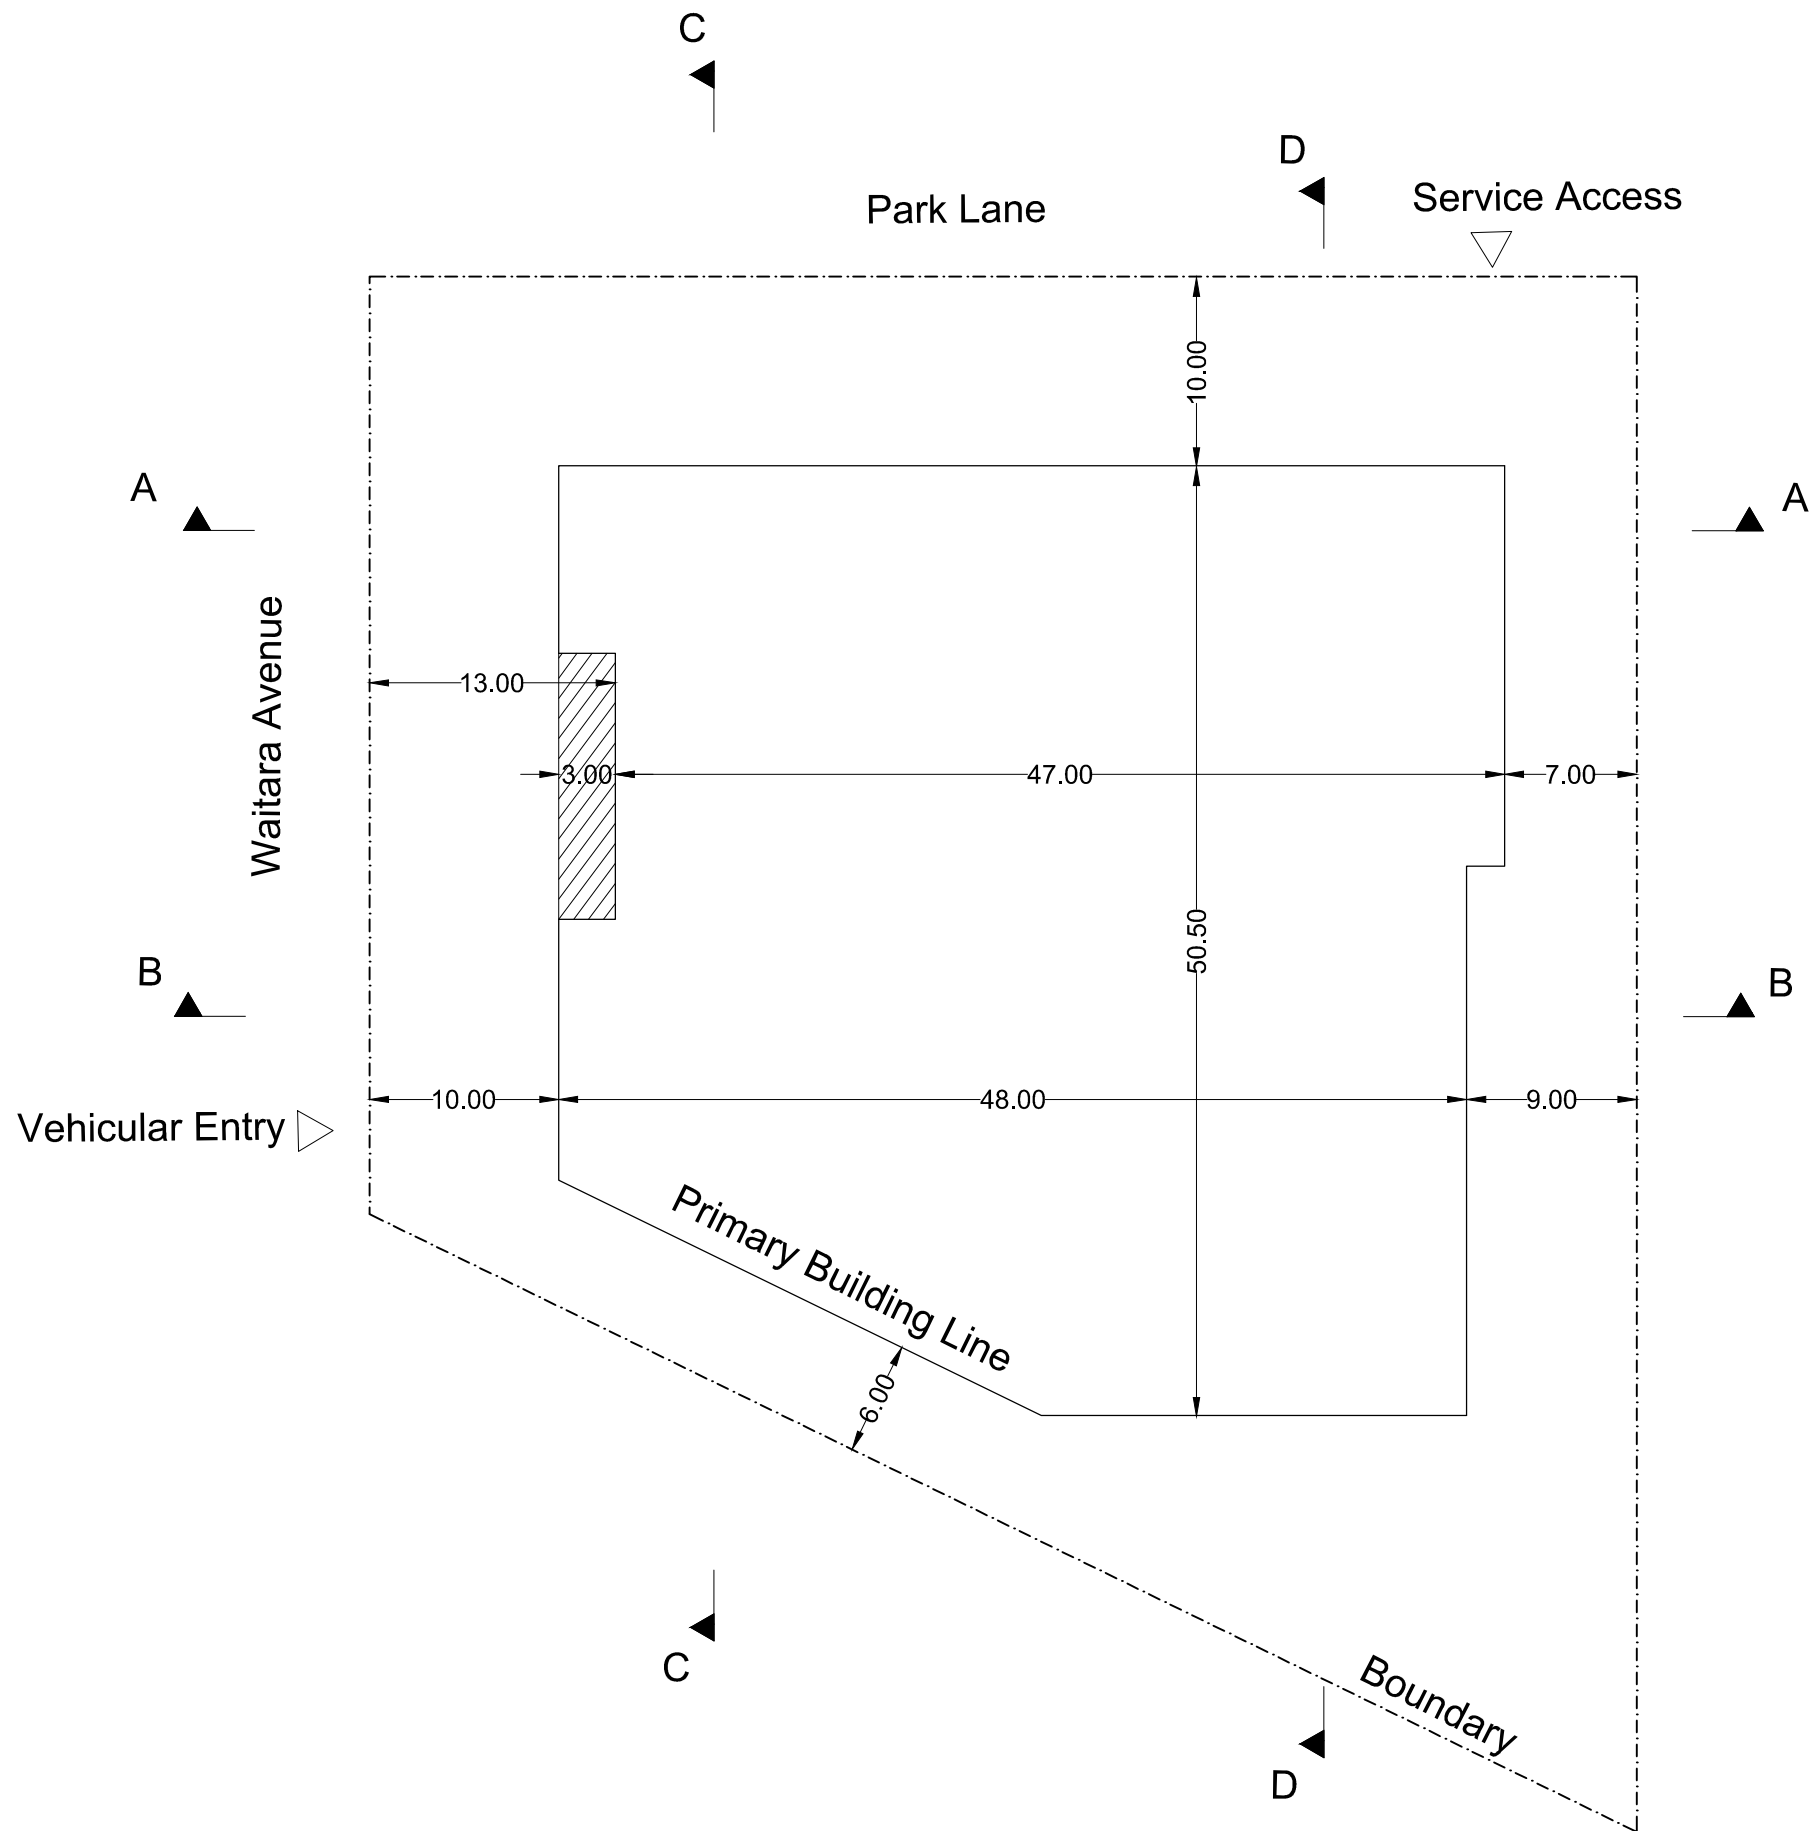



- KEY
- Site boundary
 - Primary building line
 - Articulation zone



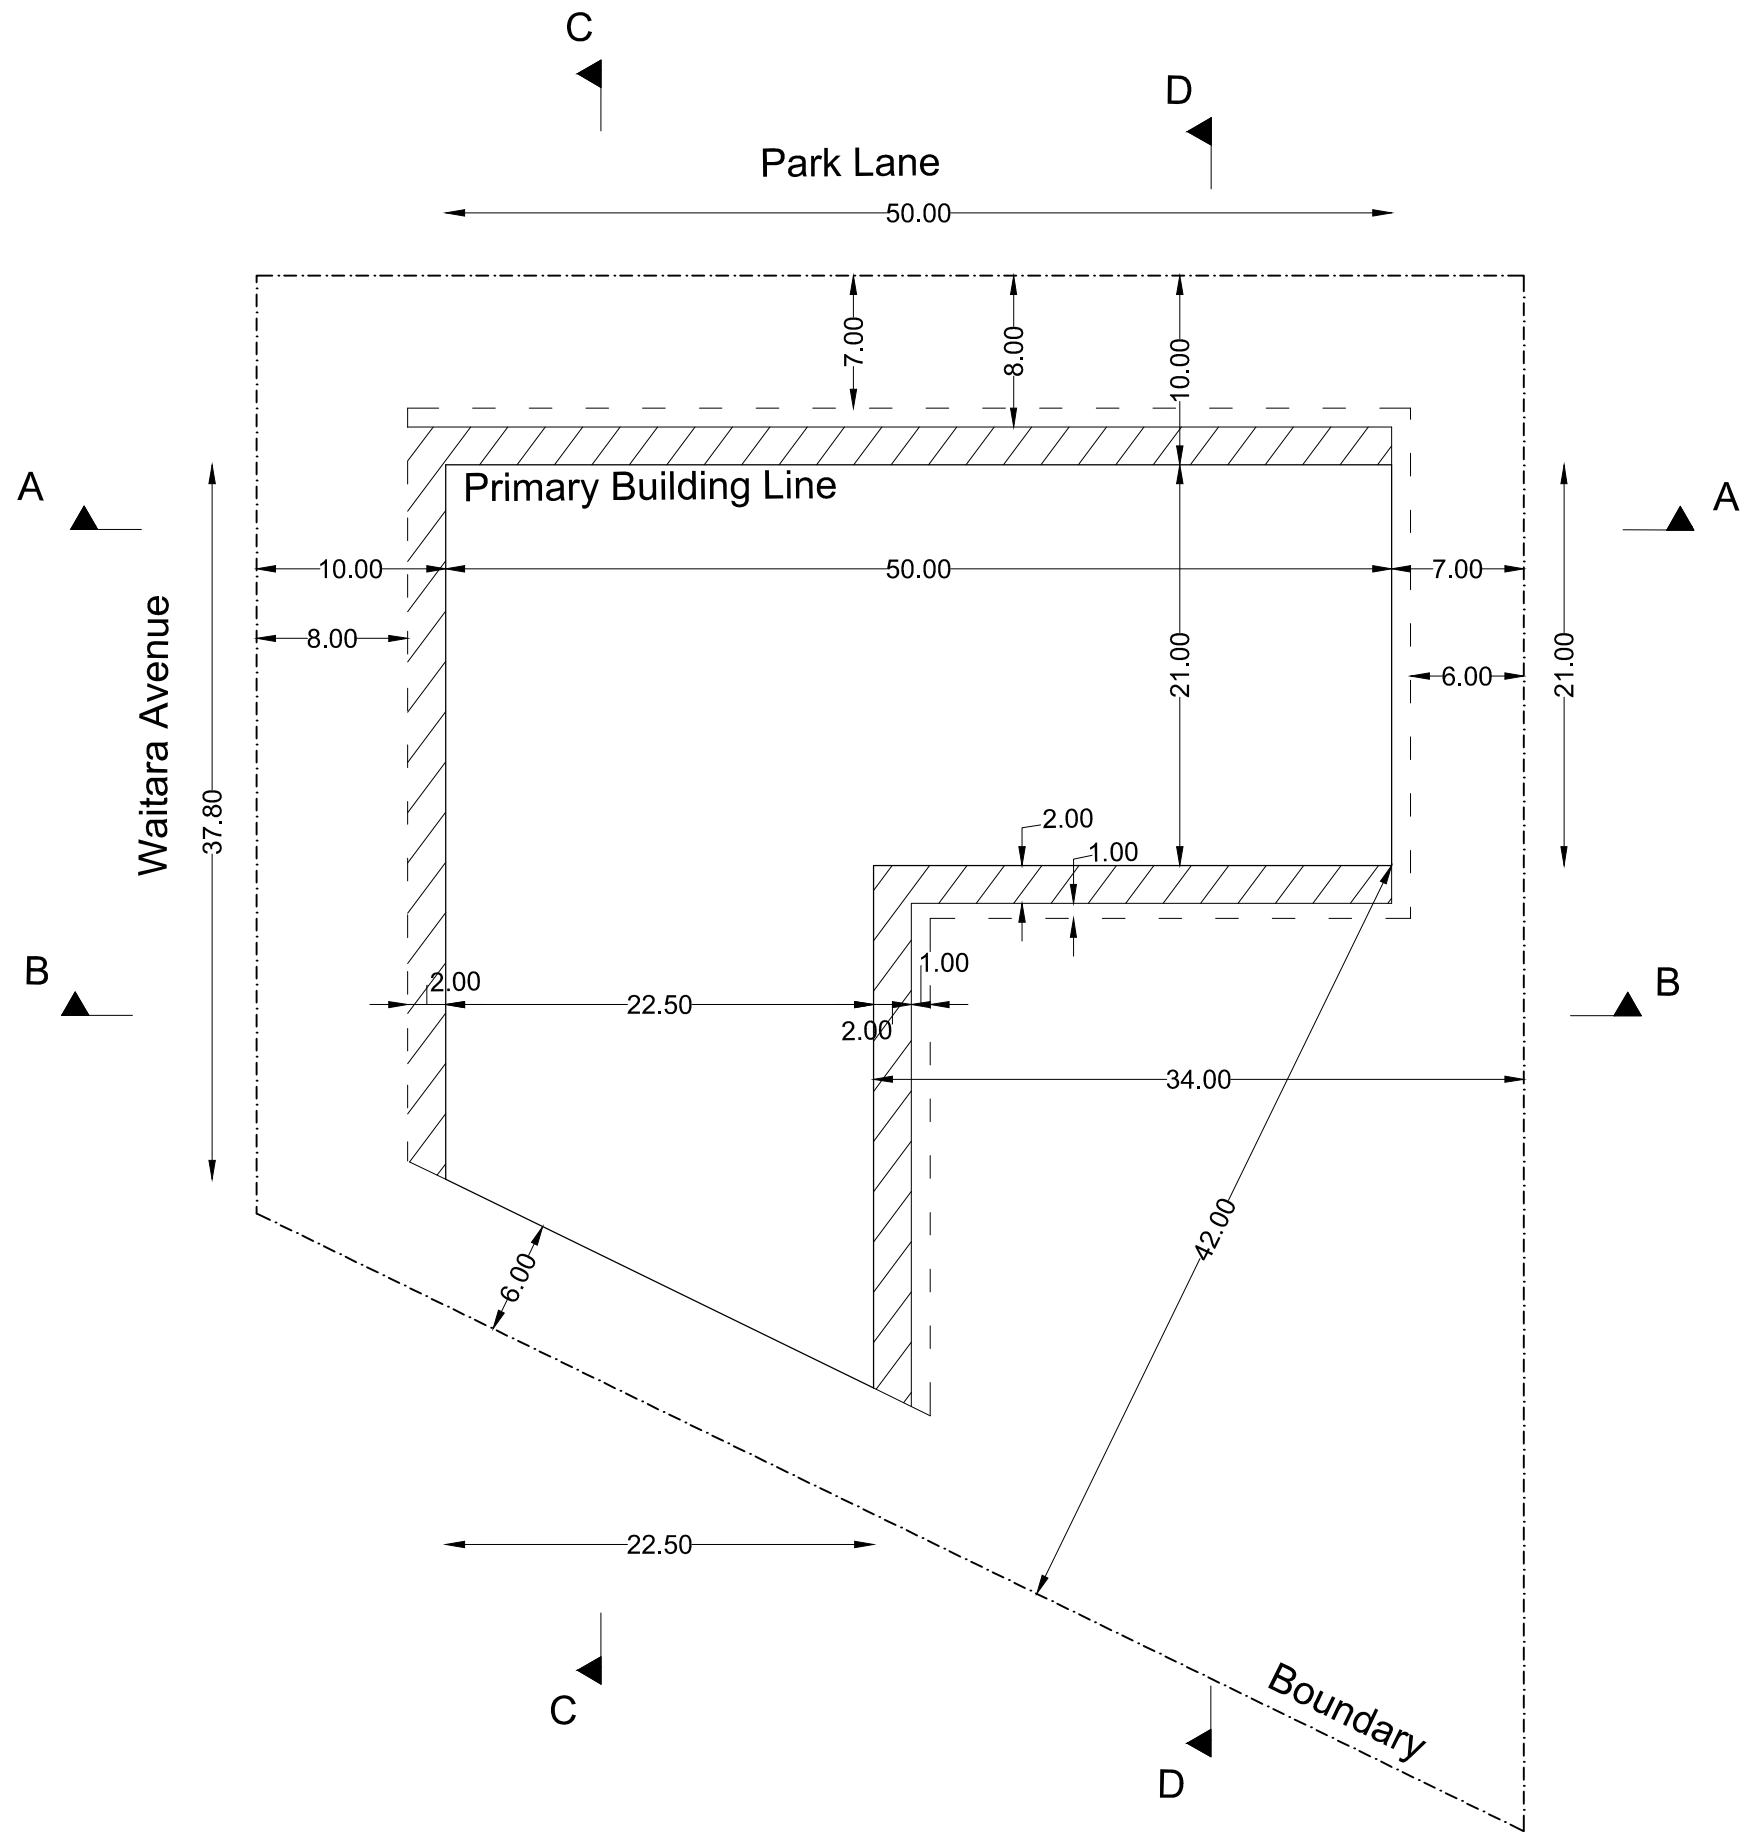


- KEY
- Site boundary
 - Primary building line
 - Articulation zone
 - Maximum balcony encroachment line

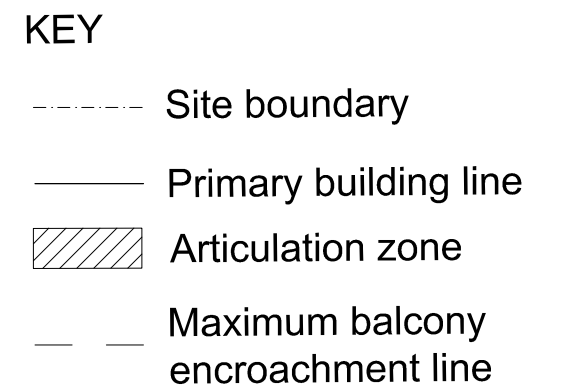

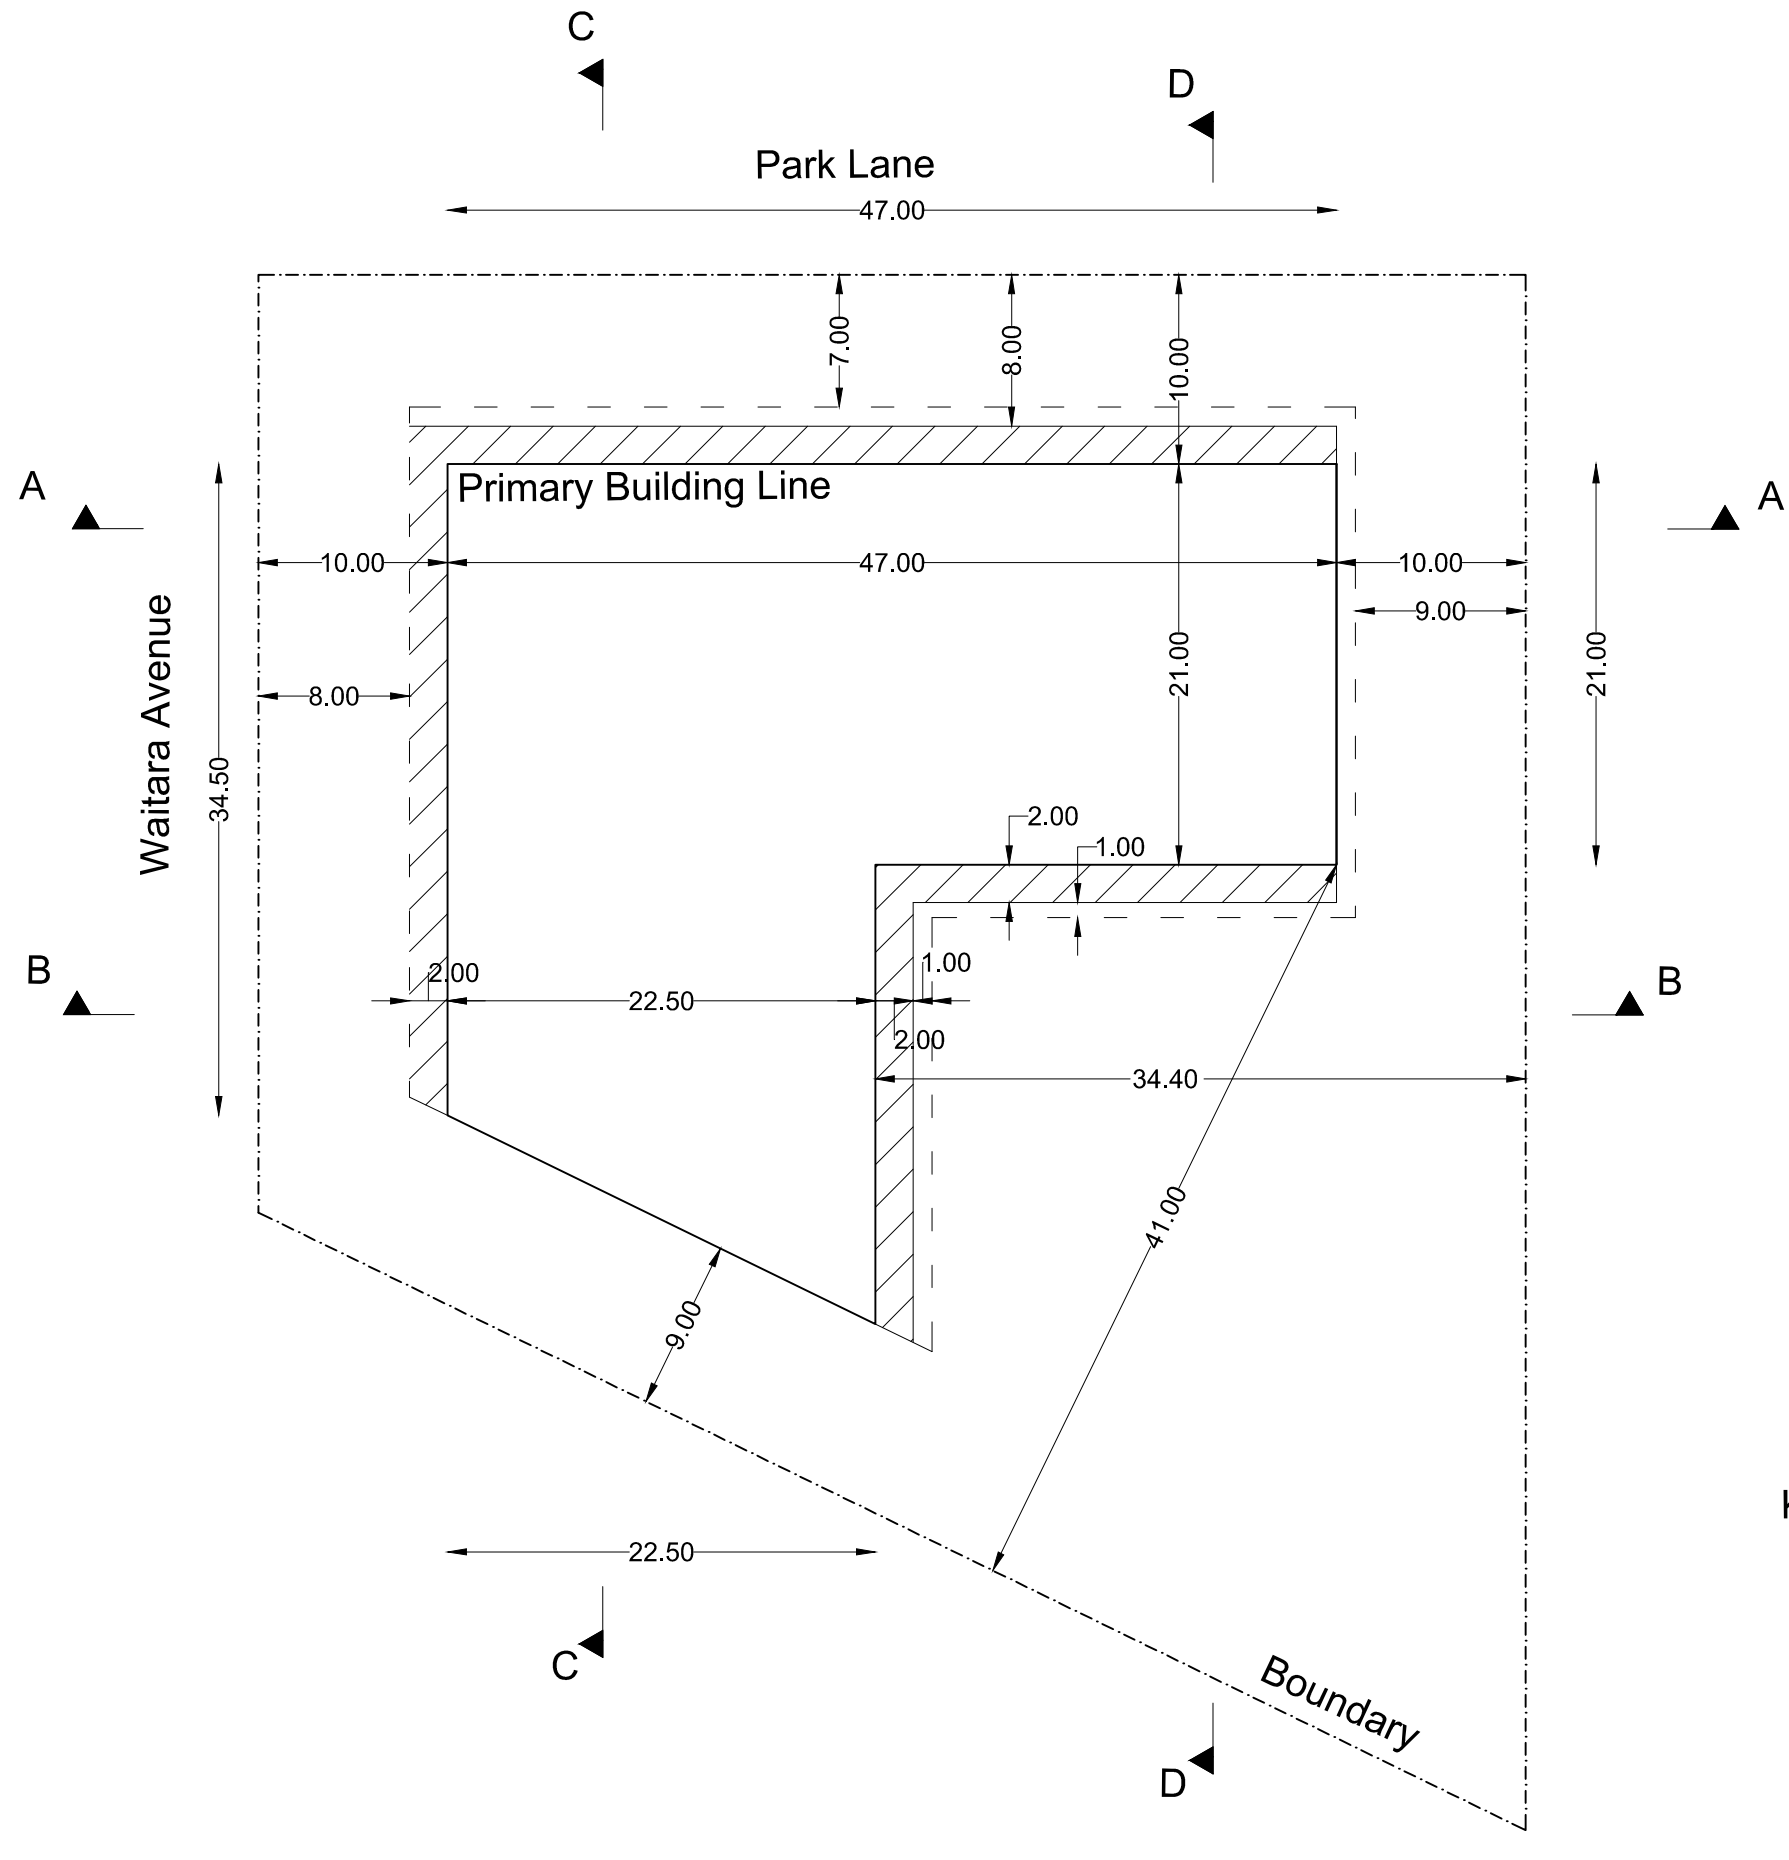

- KEY
- Site boundary
 - Primary building line
 - Articulation zone
 - Maximum balcony encroachment line




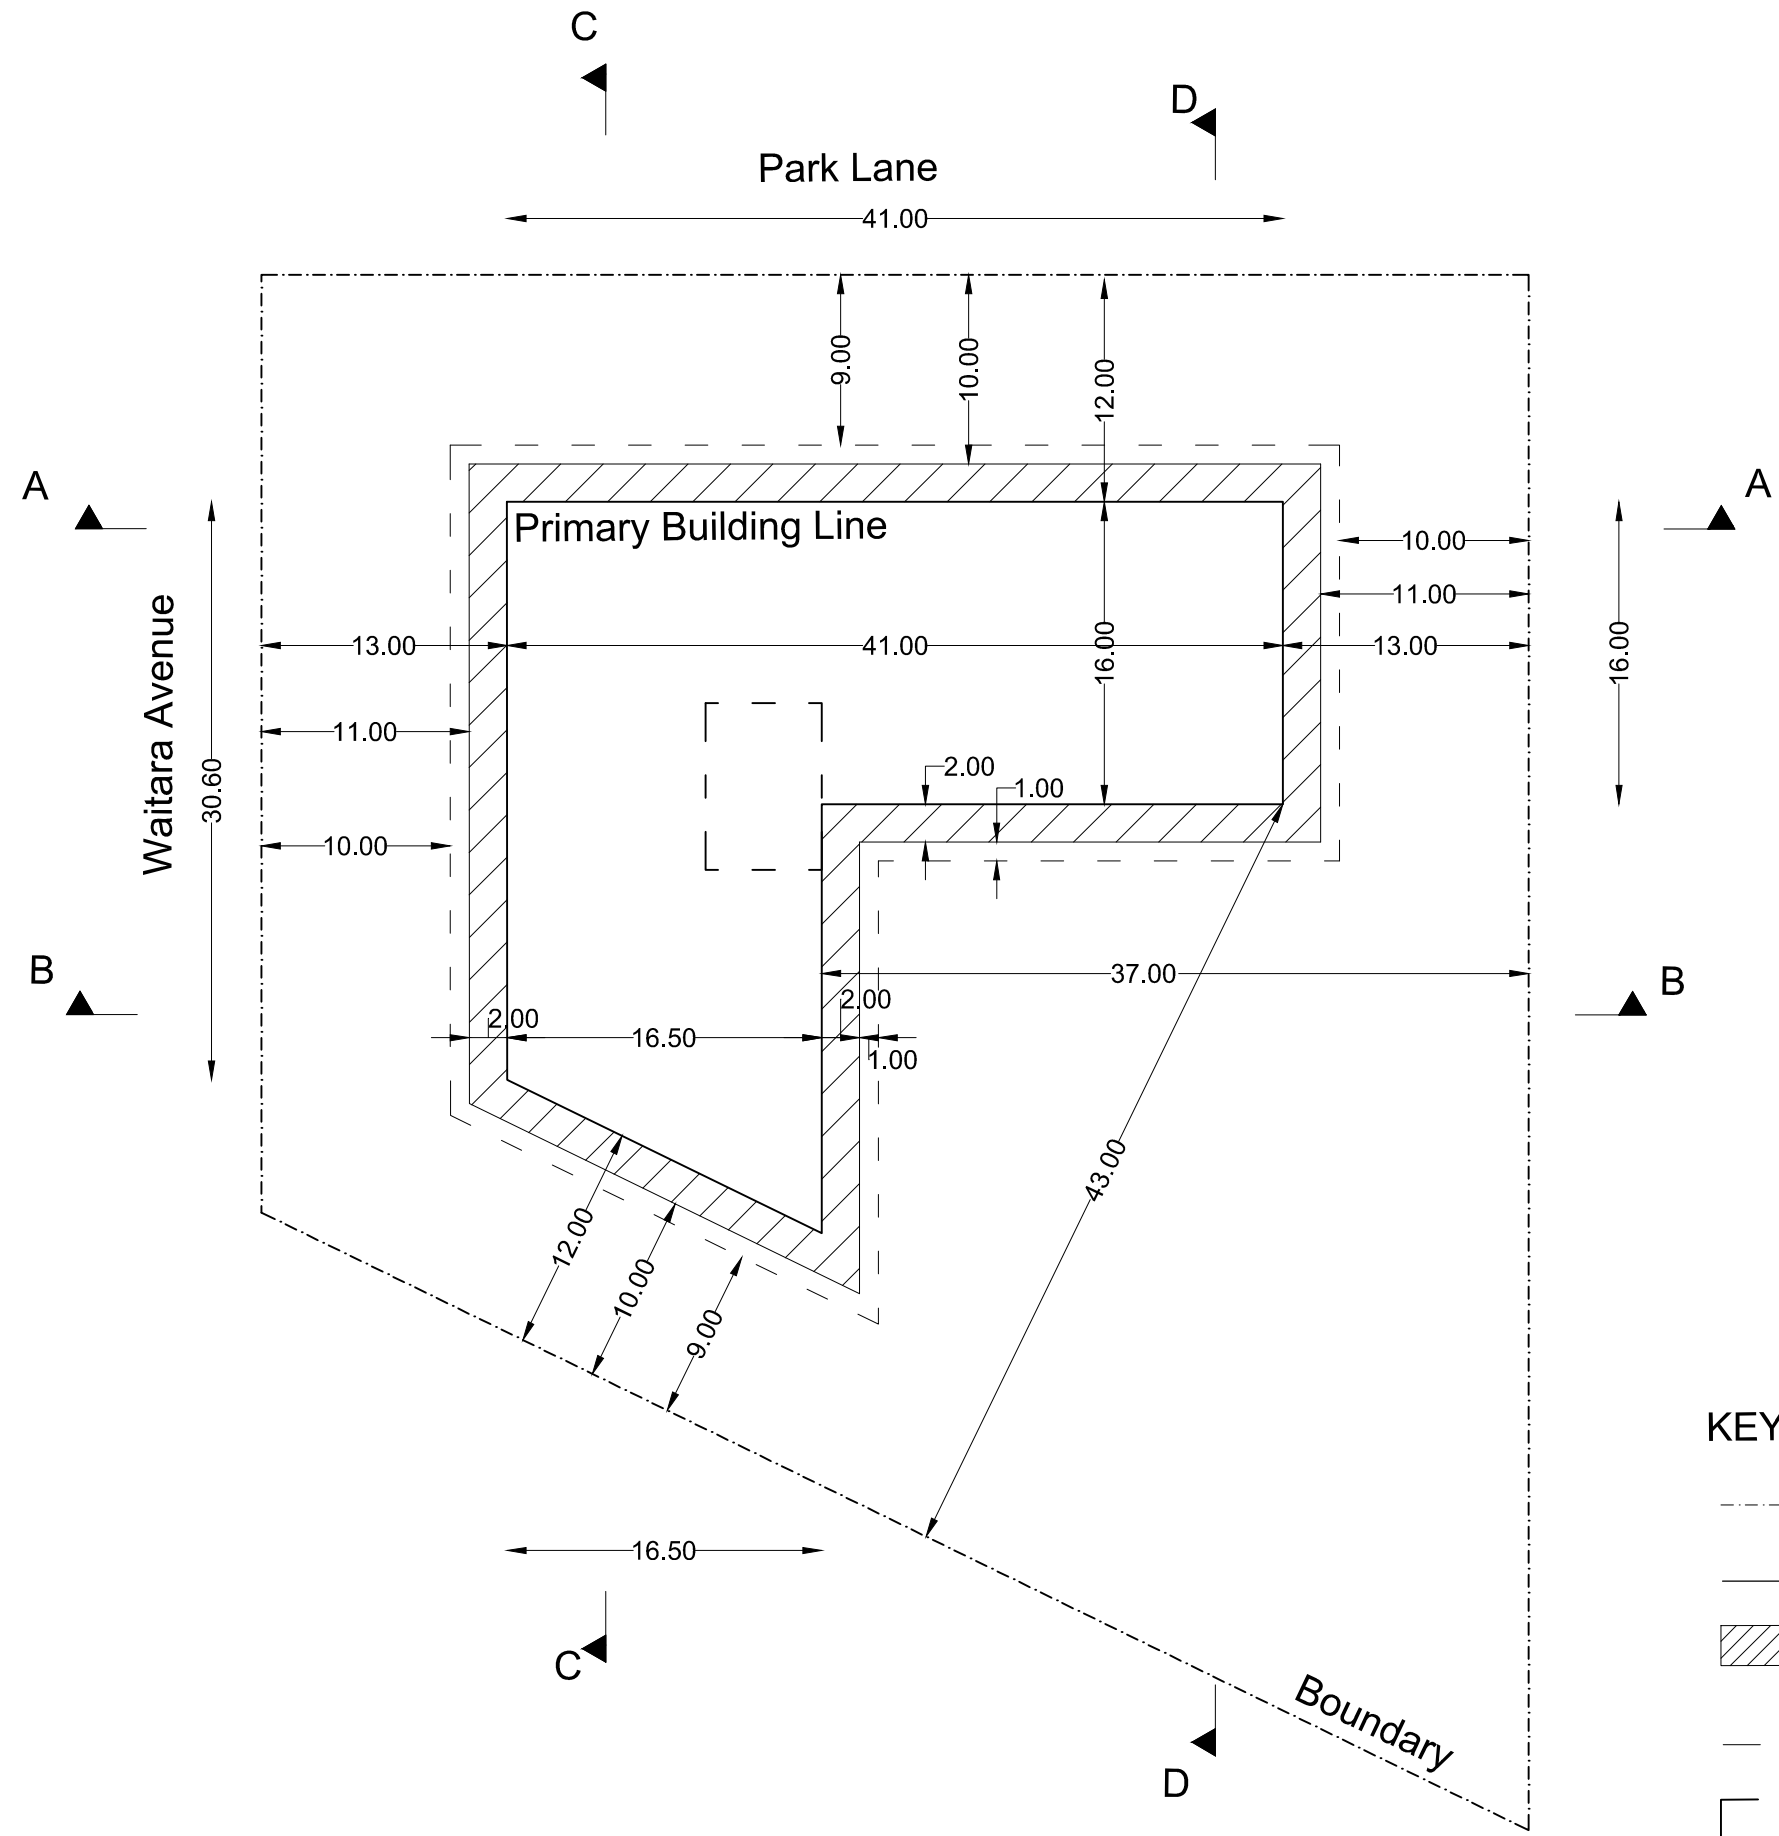


KEY

- Site boundary
- Primary building line
- Articulation zone
- Maximum balcony encroachment line
- Lift overrun



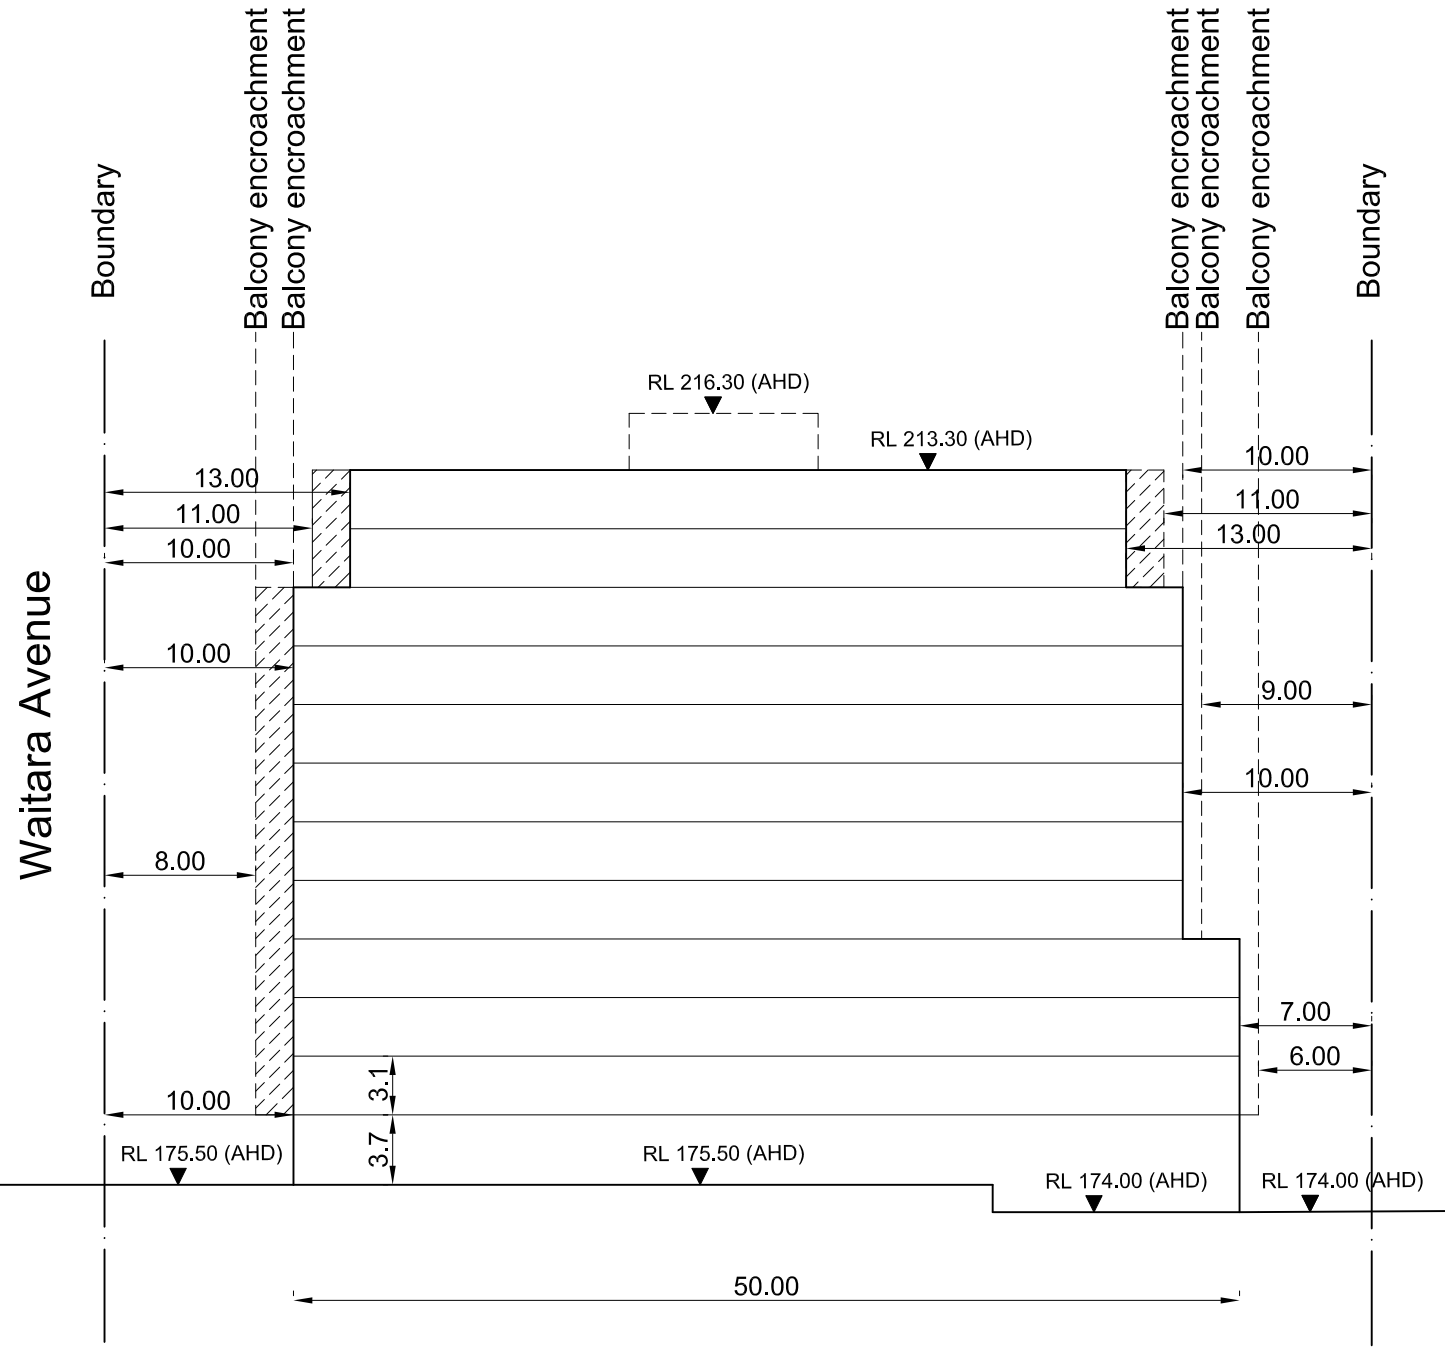


Section AA

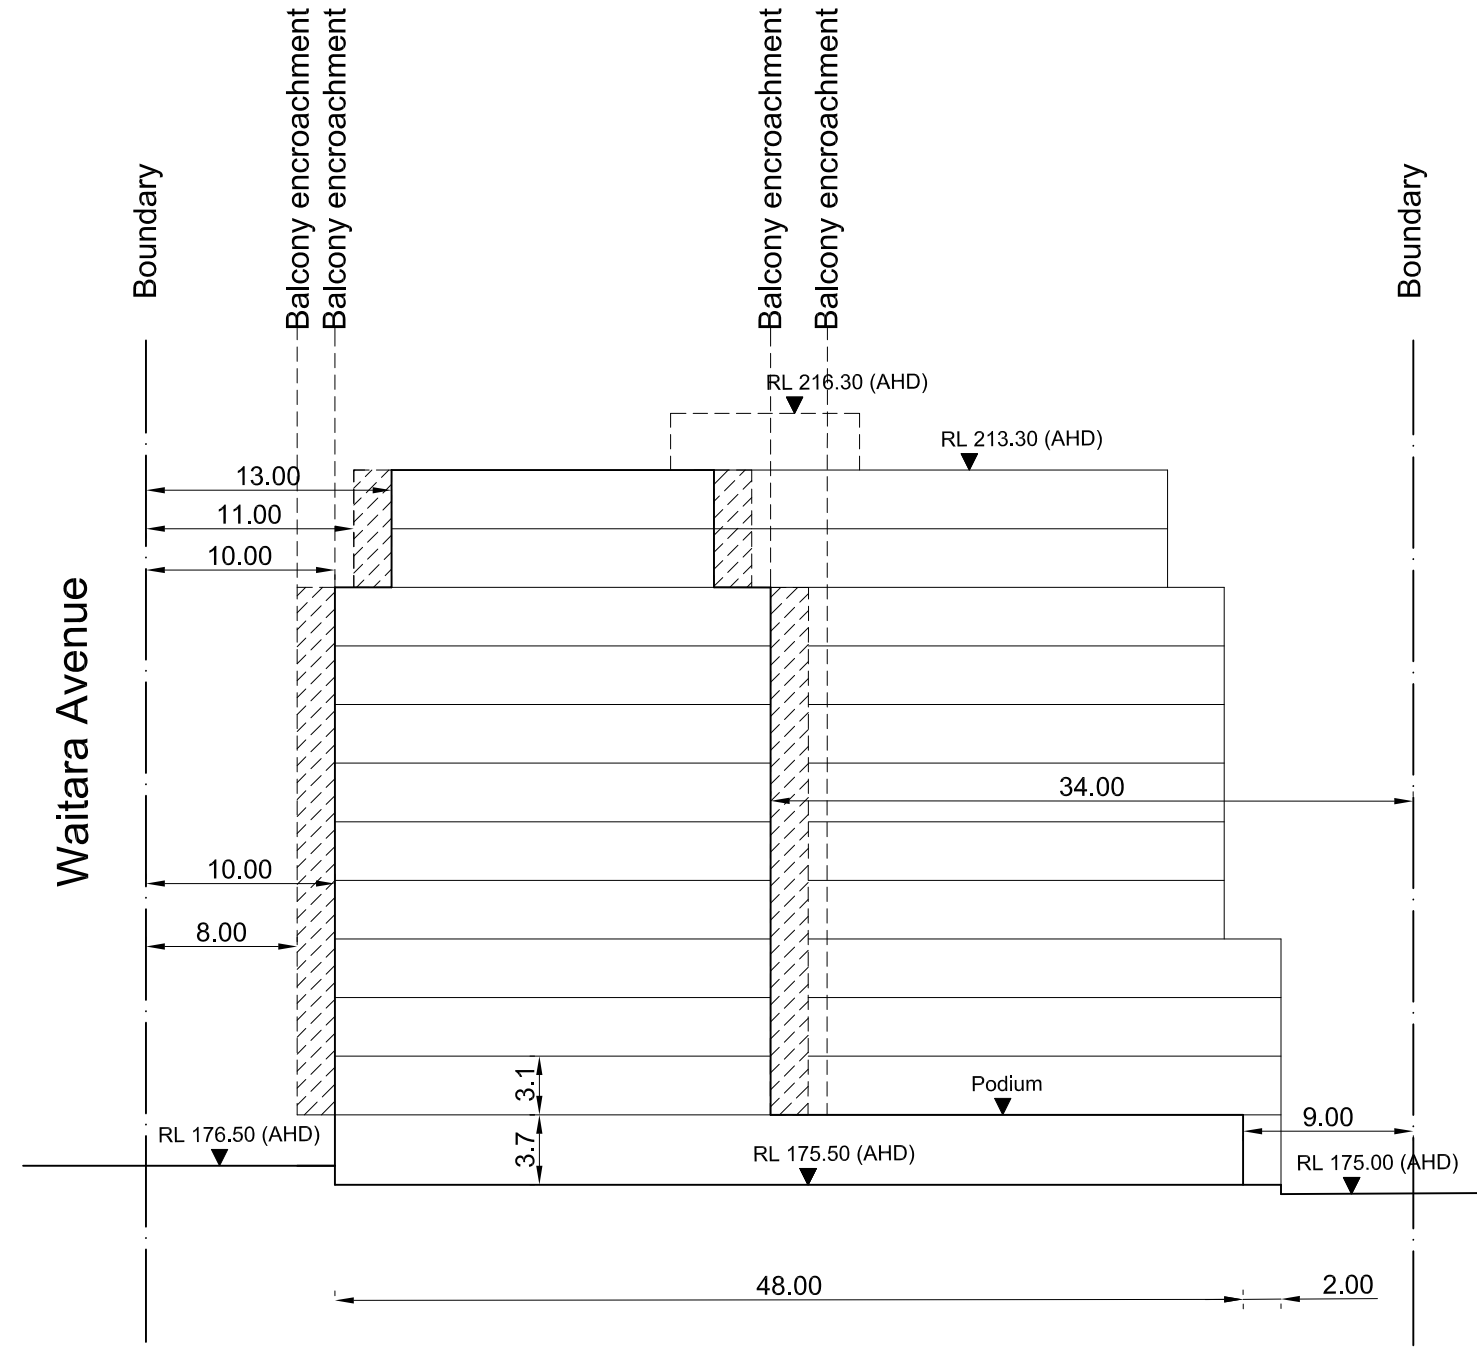


Section BB

KEY

- Site boundary
- Maximum balcony encroachment line
- Primary building line
- Lift overrun
- Articulation zone

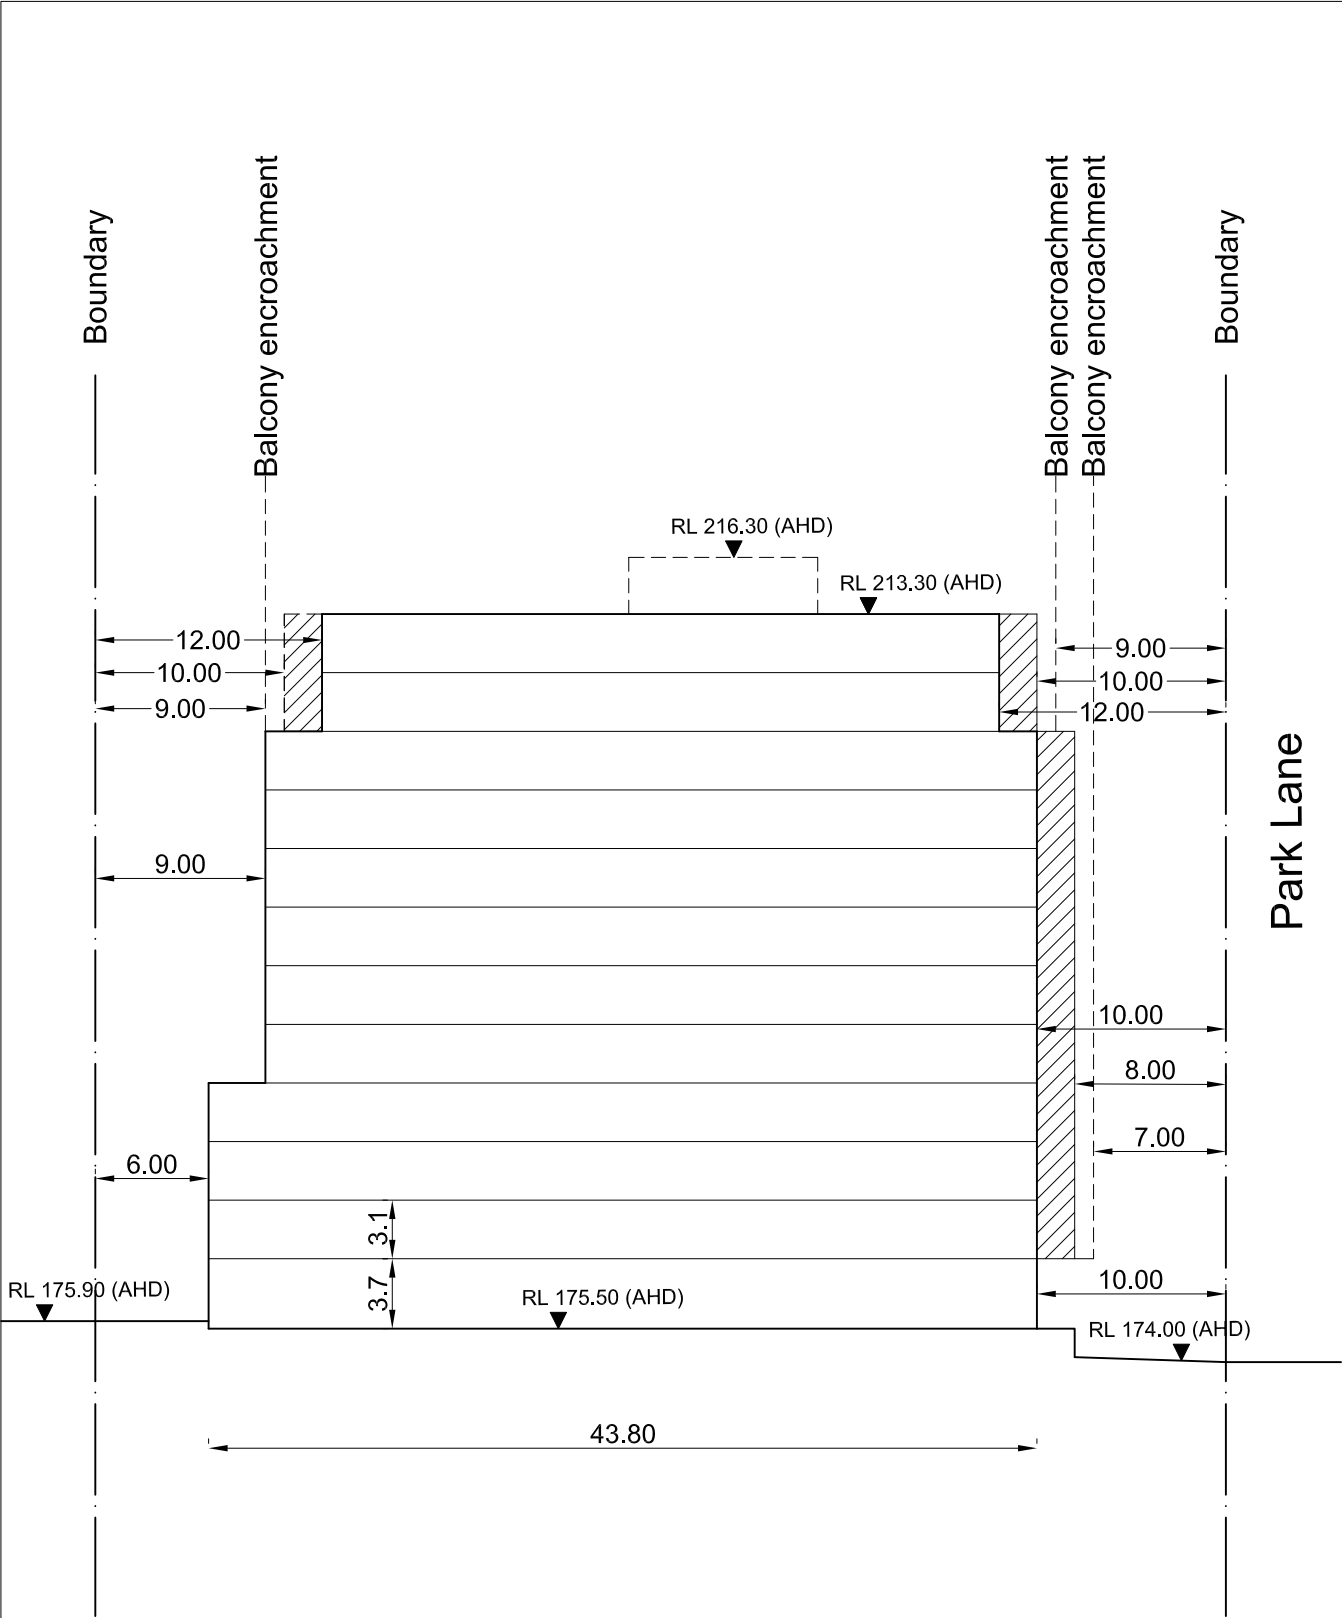

Section CC

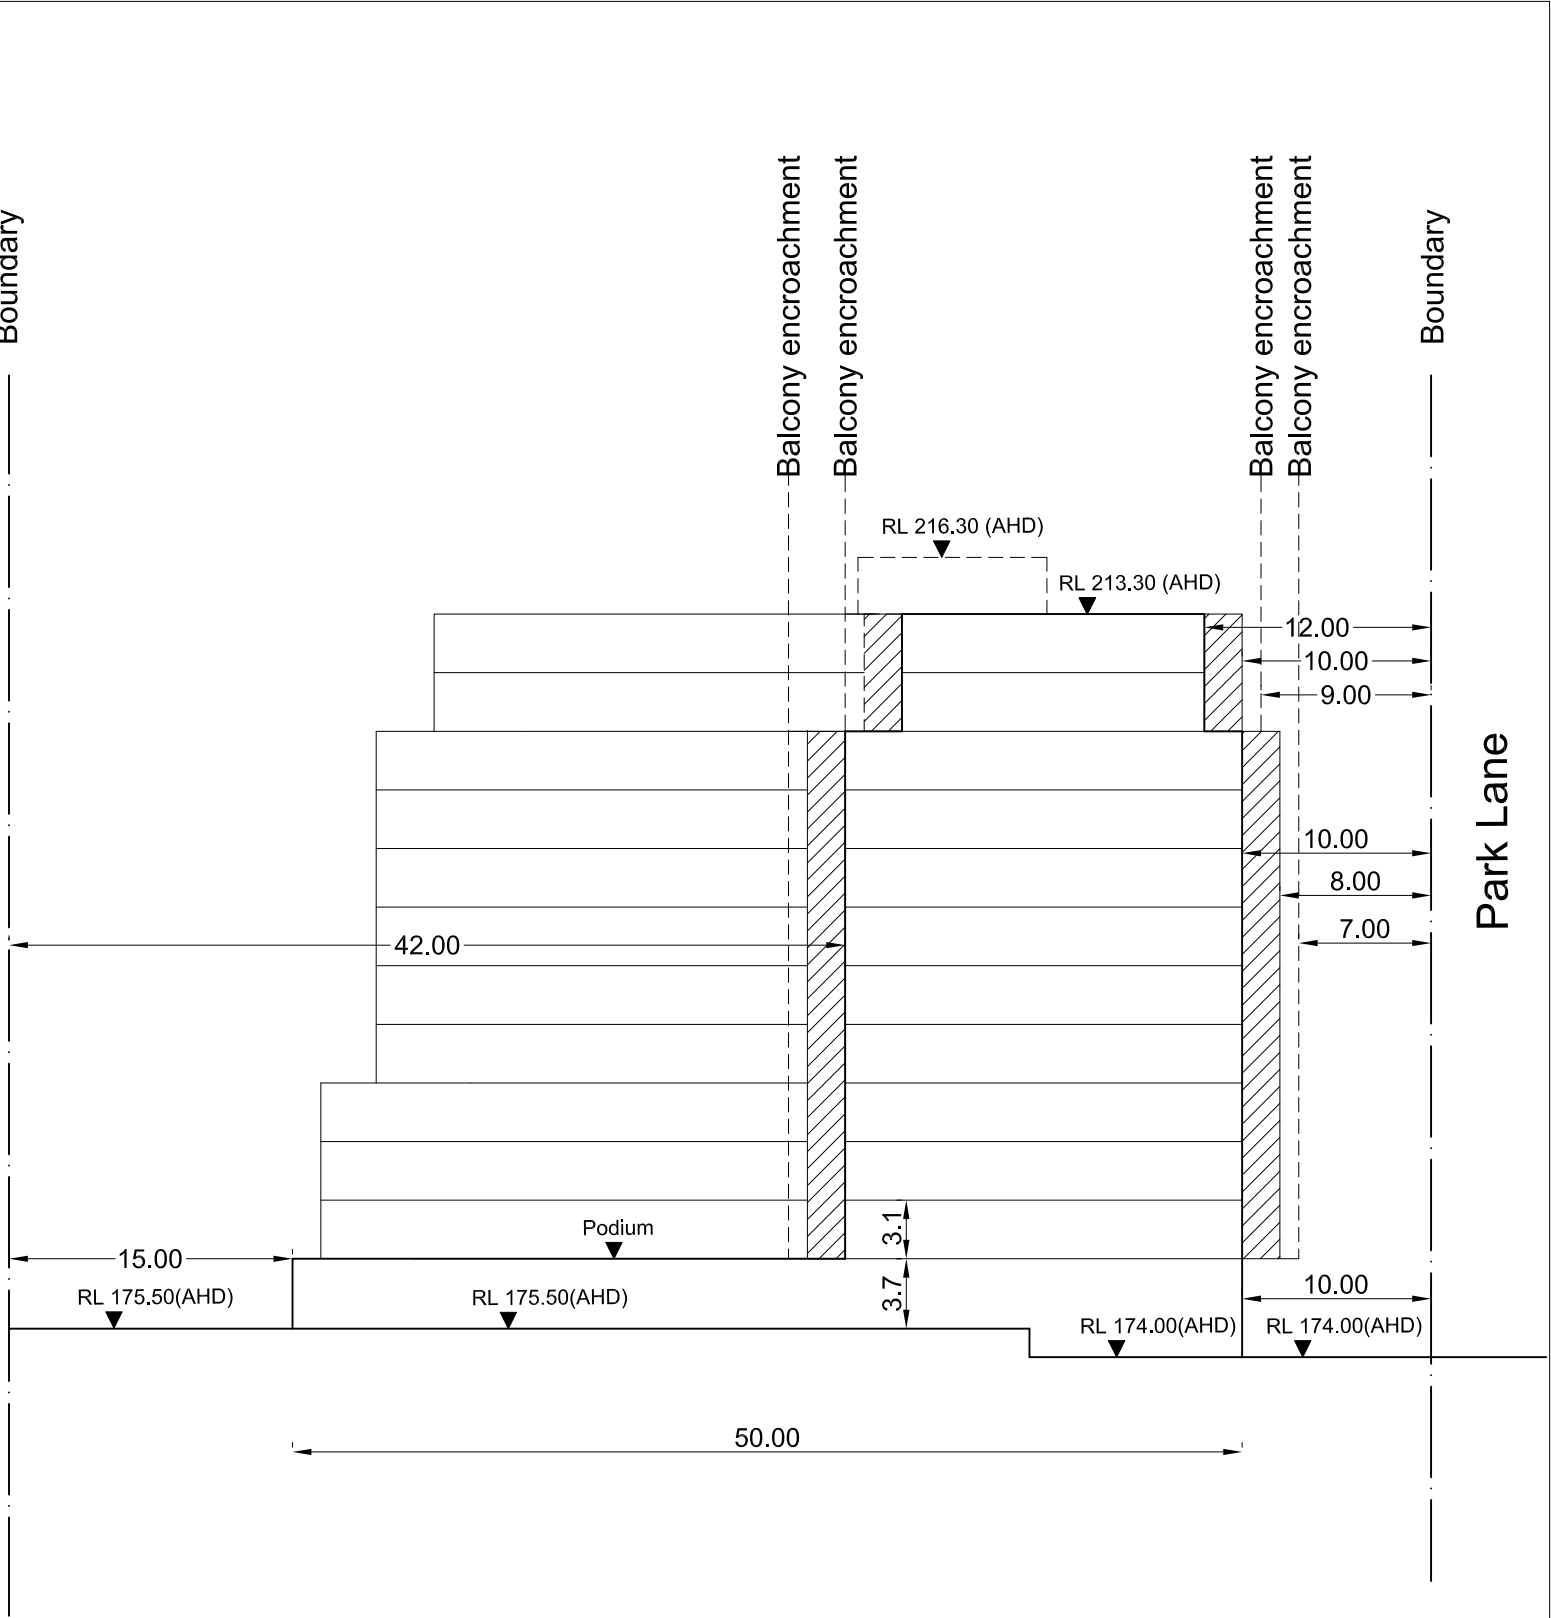

Section DD

KEY

- Site boundary
- Maximum balcony encroachment line
- Primary building line
- Lift overrun
- Articulation zone