





BUREAU SRH | architecture STUDIO 3 2 VERONA STREET PADDINGTON NSW 2021 AUSTRALIA tel +61 2 9380 4666 admin@bureausrh.com | Nominated Architect - Simon Hanson #6739 | ABN 94 115 880 834

THIS DRAWING SHALL BE READ IN CONJUNCTION WITH ALL OTHER ARCHITECTURAL & CONSULTANT DRAWINGS & SPECIFICATIONS & WITH SUCH OTHER WRITTEN INSTRUCTIONS OR SKETCHES AS MAY BE ISSUED DURING THE COURSE OF THE CONTRACT | NOTIFY ARCHITECT OF ANY DISCREPANCIES BEFORE PROCEEDING WITH WORK | MATERIALS & WORKMANSHIP SHALL BE IN ACCORDANCE WITH THE SPECIFICATION, CURRENT SAA CODES, BUILDING REGULATIONS & THE REQUIREMENTS OF ANY OTHER RELEVANT STATUTORY AUTHORITIES | CONTRACTORS SHALL VERIFY ALL DIMENSIONS ON SITE AND NOTIFY ARCHITECT OF ANY DISCREPANCIES | USE FIGURED DIMENSIONS ONLY | COPYRIGHT, ALL RIGHT RESERVED | THIS DRAWING IS COPYRIGHT AND CONFIDENTIAL APART FROM ANY FAIR DEALINGS AS PERMITTED UNDER COPYRIGHT & MAY NOT BE REPRODUCED BY ANY PERSON WITHOUT WRITTEN PERMISSION OF THE ABOVE COMPANY,& IS NOT TO BE USED IN ANY MANNER PREJUDICAL TO THE INTERESTS OF THAT COMPANY | THIS DRAWING AND ATTACHED SHEET REMAIN THE

PROPERTY OF BUREAU SRH PTY LTD

CONSULTANTS: TOWN PLANNING - THINK PLANNERS ECOLOGIST - NARLA ENVIRONMENTAL BUSH FIRE - PETERSON BUSHFIRE LANDSCAPE - CHARMICAL STUDIOS ACCESSIBILITY & BCA - CITY PLAN SERVICES FIRE ENGINEERING - OLSSON FIRE & RISK TRAFFIC - MCLAREN TRAFFIC MANAGEMENT SERVICES - ADP
GEOTECHNICAL / HYDROLOGY - MARTENS AND ASSOCIATES PTY LTD.

Wyvern Health Pty. Ltd.


REVISION
No. DATE DESCRIPTION No. DATE DESCRIPTION 01 28.04.17 ISSUE FOR DA NOT FOR CONSTRUCTION

NEW PRIVATE HOSPITAL, TERREY HILLS 4A LAROOL ROAD LOT 2 DP1145029 TERREY HILLS NSW 2084

PERSPECTIVES

DA002

SCALE @ A0

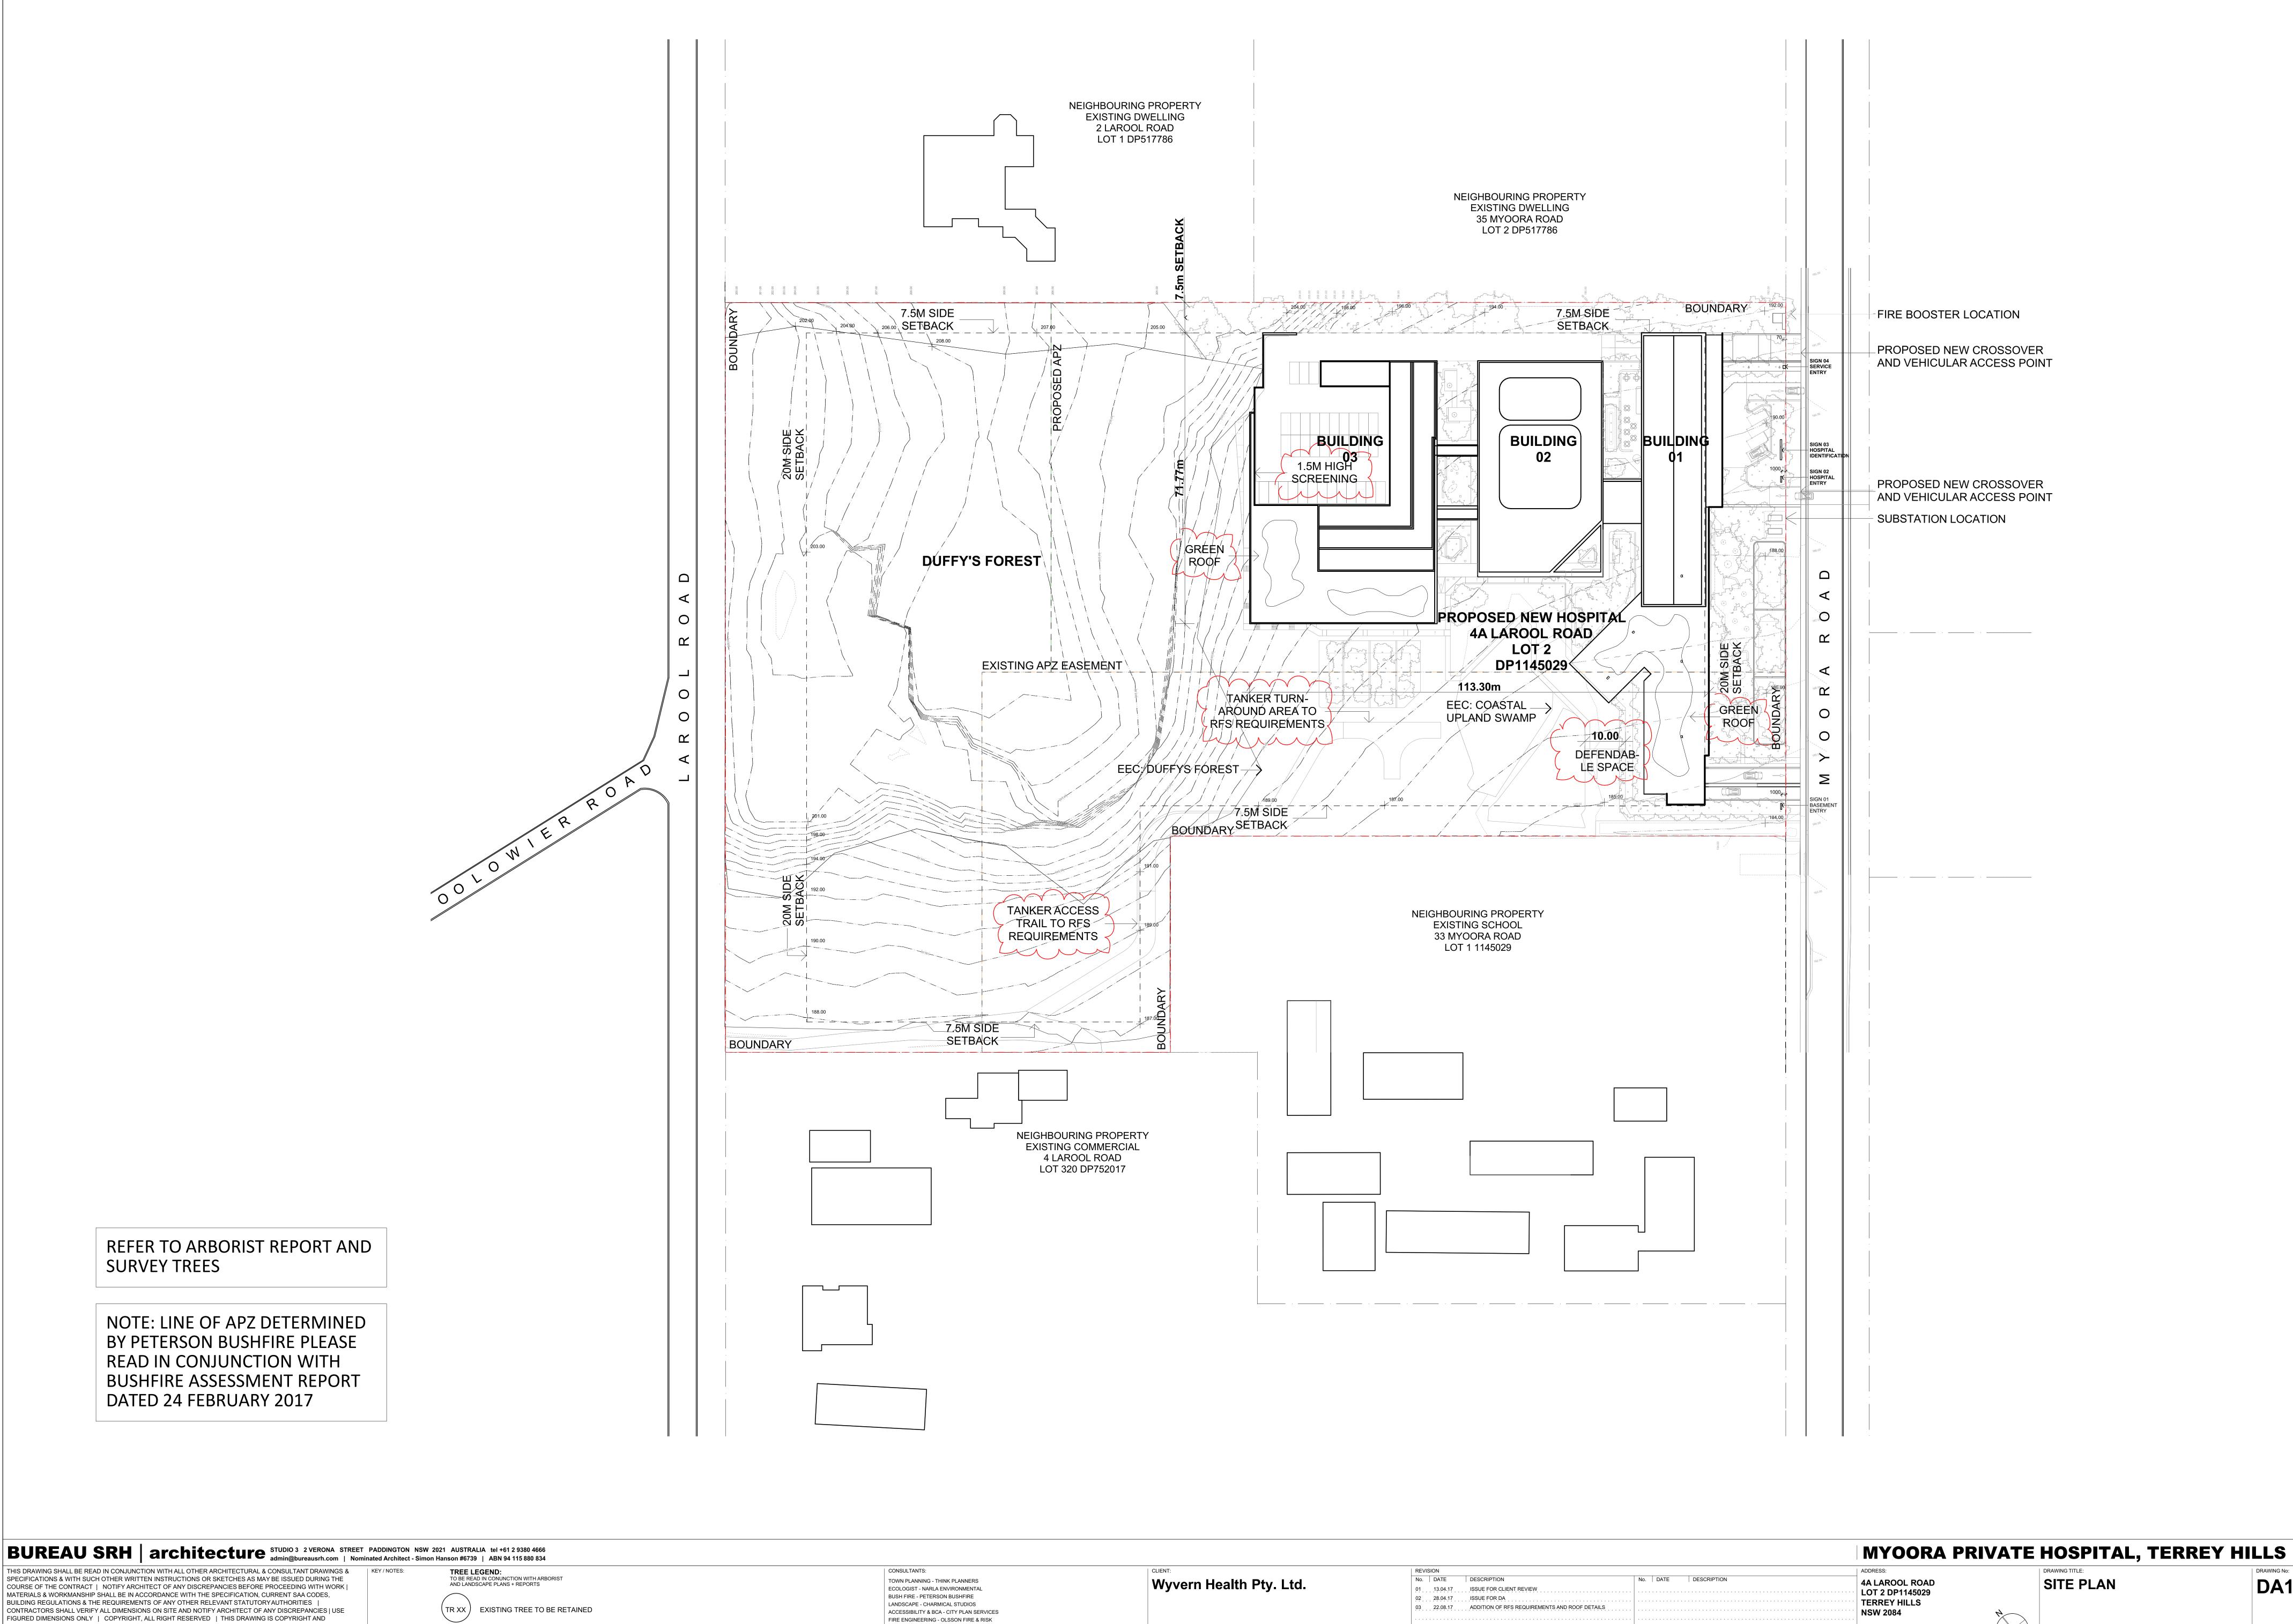

DA100 CONFIDENTIAL APART FROM ANY FAIR DEALINGS AS PERMITTED UNDER COPYRIGHT & MAY NOT BE REPRODUCED TRAFFIC - MCLAREN TRAFFIC MANAGEMENT SCALE @ A0 BY ANY PERSON WITHOUT WRITTEN PERMISSION OF THE ABOVE COMPANY,& IS NOT TO BE USED IN ANY MANNER SERVICES - ADP NOT FOR CONSTRUCTION 1:500 TR XX : EXISTING TREE TO BE REMOVED PREJUDICAL TO THE INTERESTS OF THAT COMPANY | THIS DRAWING AND ATTACHED SHEET REMAIN THE GEOTECHNICAL / HYDROLOGY - MARTENS AND ASSOCIATES PTY LTD. PROPERTY OF BUREAU SRH PTY LTD

