

AS# EXAMPLES OF SUN PROTECTION SCREENS: ALUMINIUM LOUVRES DARK GREY VERTICAL(AS01) AND WHITE HORIZONTAL (AS02) FIXED


PBR PEBBLE BALLAST CONCRETE ROOF

MDR METAL DECK ROOFING COLOUR DARK GREY

MC01 METAL WALL CLADDING COLOUR DARK GREY ALUCOBOND KINGSPAN OR SIM.


MC02 METAL WALL CLADDING COLOUR OFF WHITE ALUCOBOND KINGSPAN OR SIM.

METAL WALL CLADDING COLOUR OFF WHITE KINGSPAN PANELS ILLUSTRATED

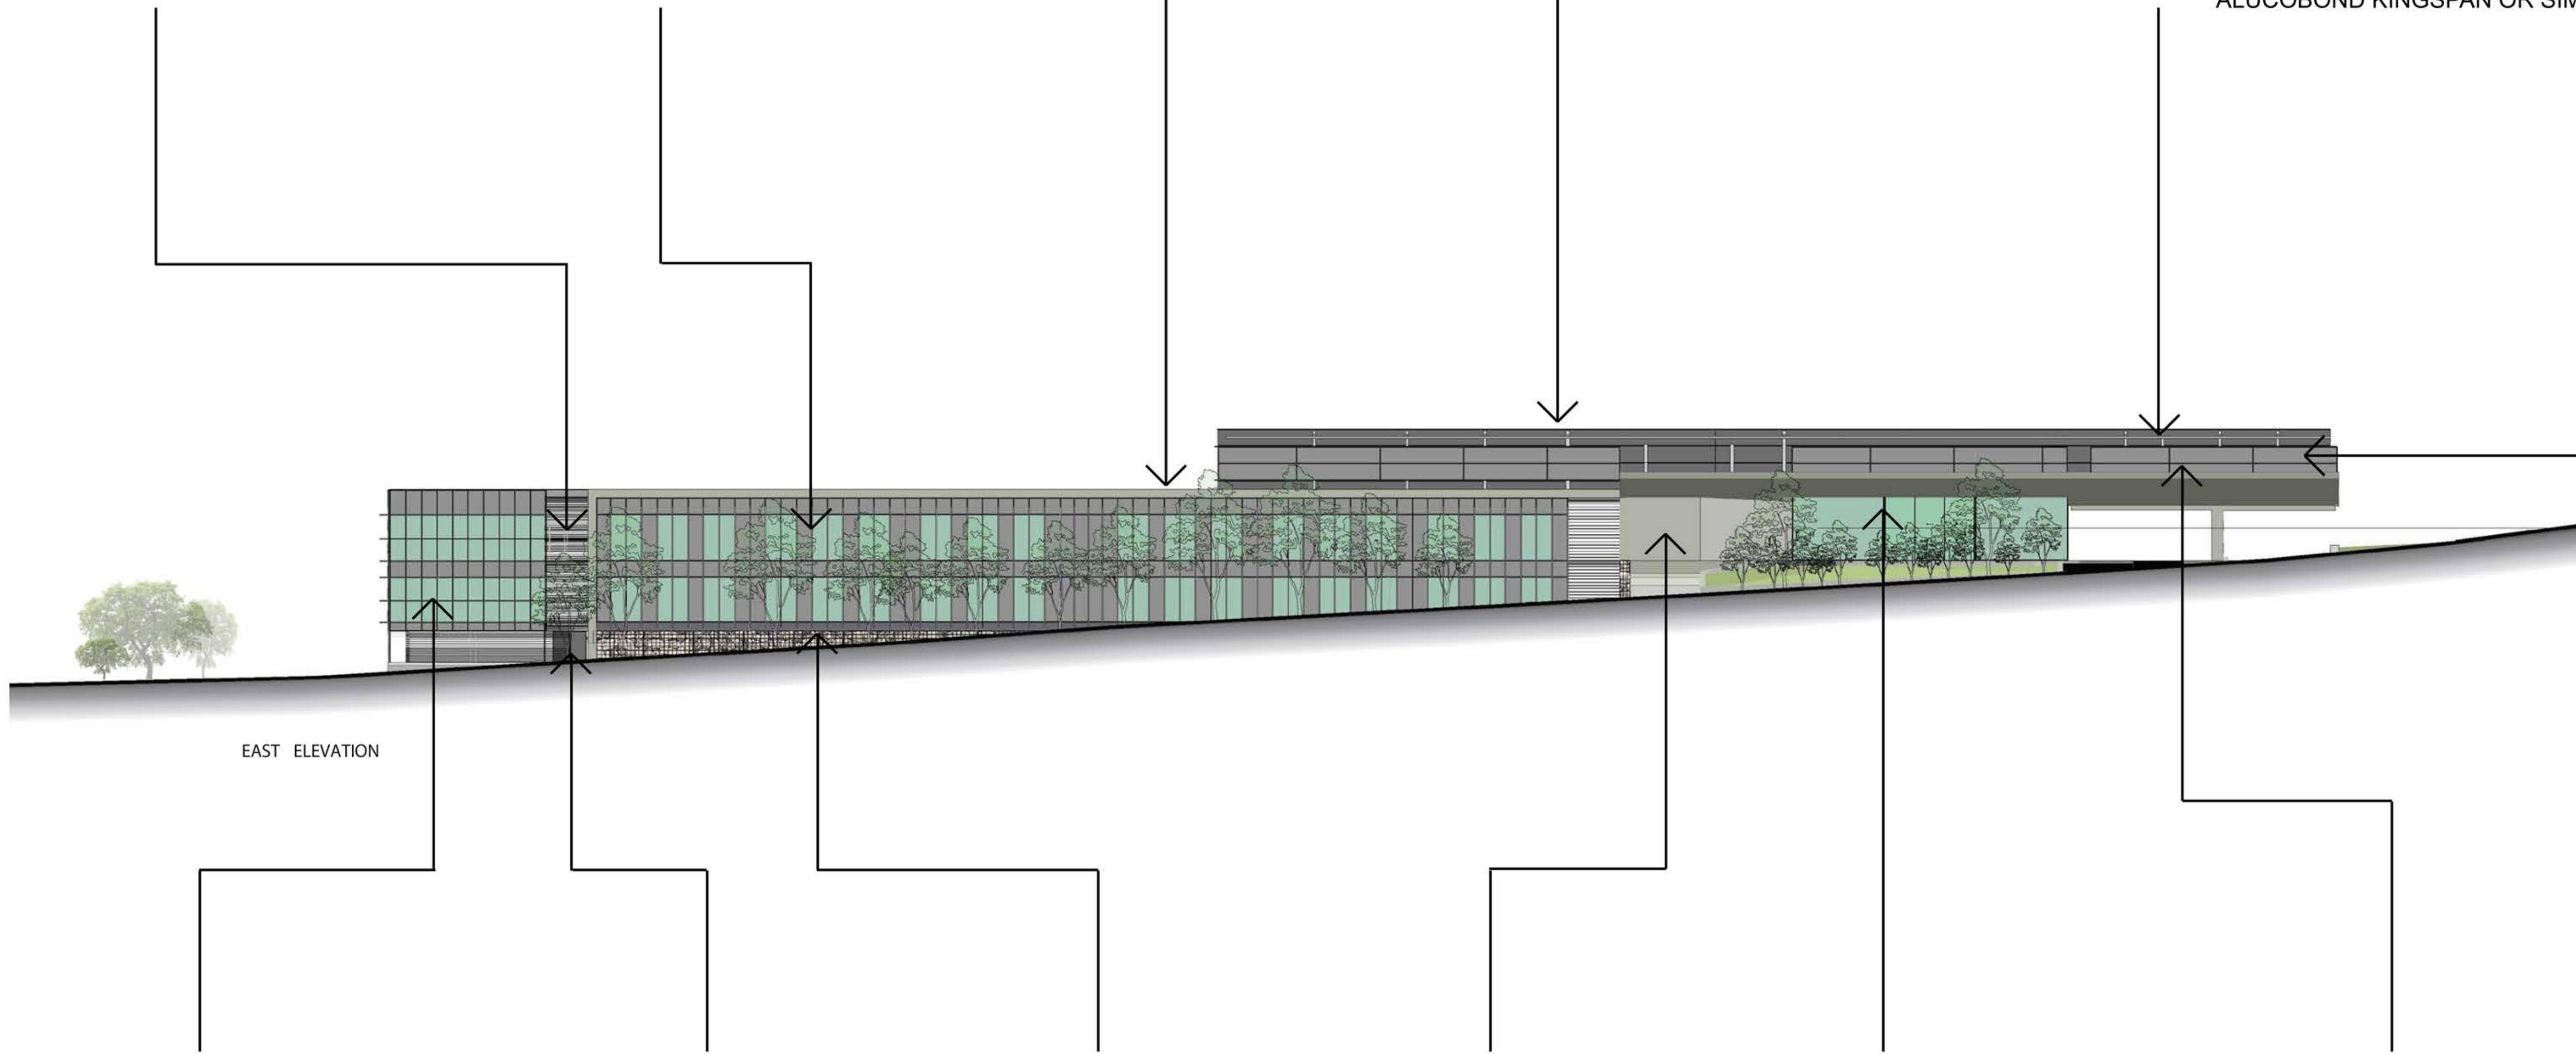

NOTES:

- REFER TO ARCHITECTURAL PACKAGE FOR APPLICATION OF FINISHES AND COLOURS
- FINISHES & COLOURS ARE INDICATIVE ONLY AND SUBJECT TO CHANGE DEPENDANT ON AVAILABILITY & DESIGN DEVELOPMENT
- FIXTURES SHOWN ARE INDICATIVE OF TYPE ONLY. COLOURS MAY VARY

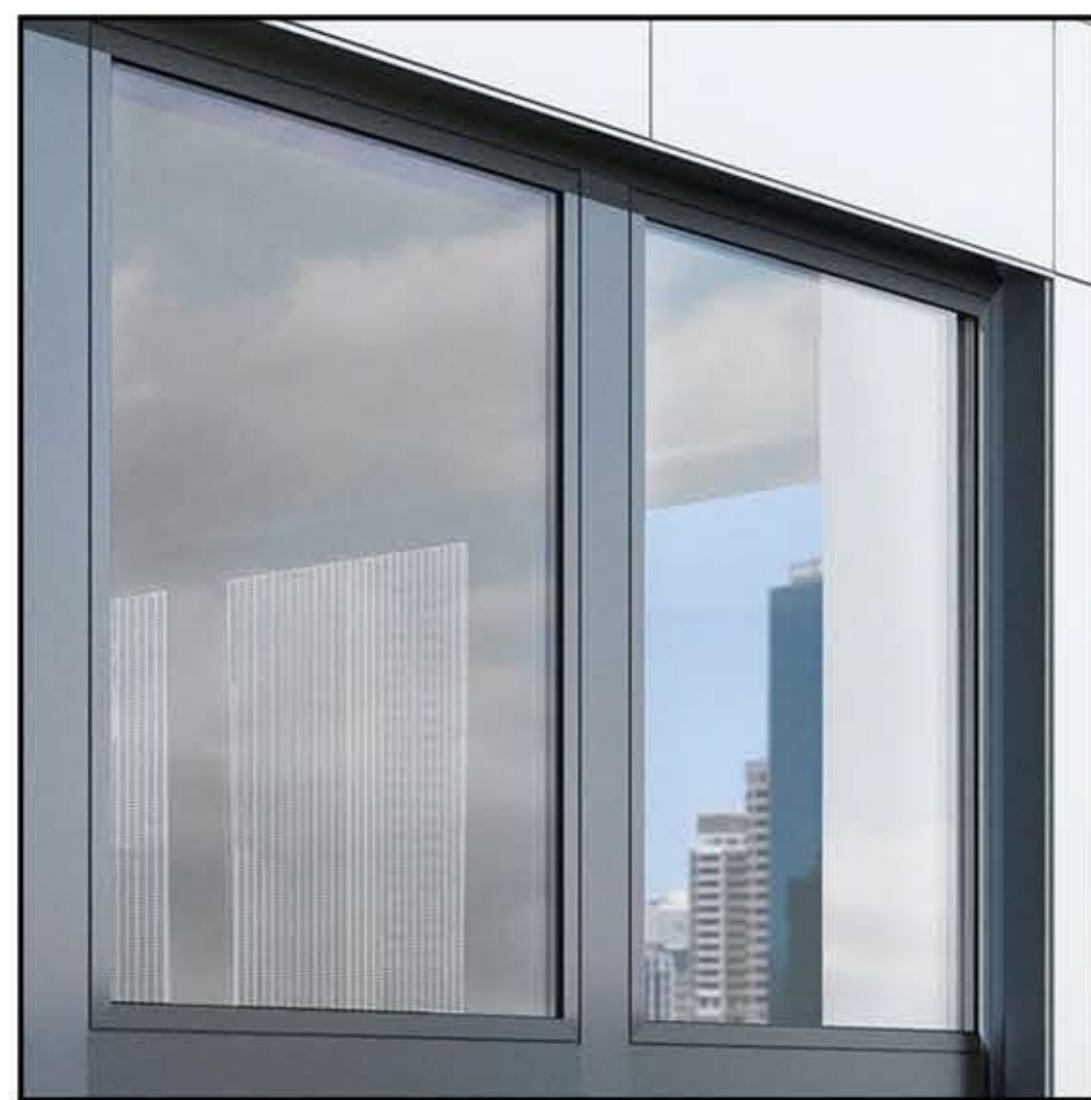


AWF01 ALUMINIUM WINDOW FRAME COLOUR DARK GREY



CBG DARK GREY COLOUR BACK GLASS



GS01 SANDSTONE GABION WALL-NATURALSTONE COLOUR

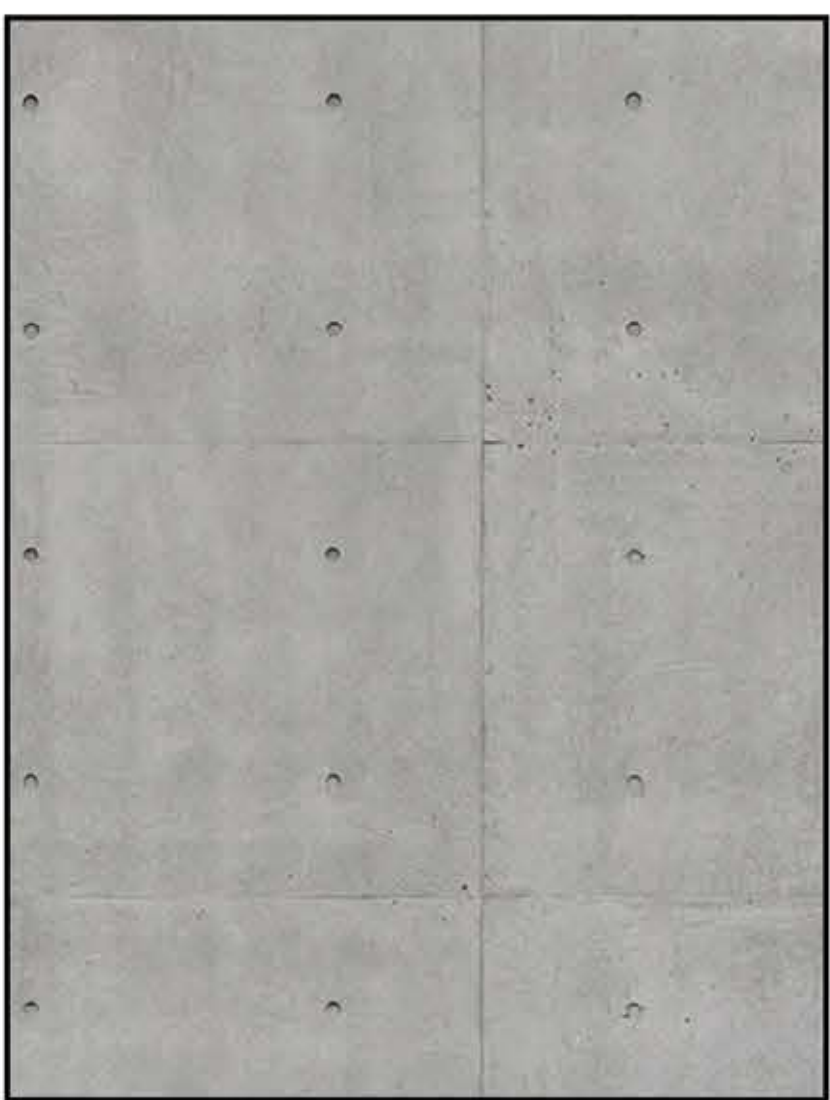

OFC OFF FORM CONCRETE - COLOUR NATURAL




EXAMPLE OF FACADE TREATMENT: ARCHITECTURAL CLEAR GLAZING



AWF02 ALUMINIUM WINDOW FRAME COLOUR LIGHT SILVER OR WHITE

MATERIALS

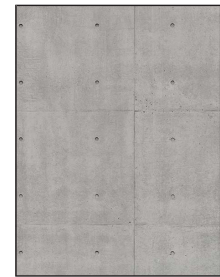


OFC - OFF FORM CONCRETE




MC01 - METAL WALL CLADDING
COLOUR DARK GREY
ALUCOBOND / KINGSPAN OR SIM.


SIGNAGE DETAILS

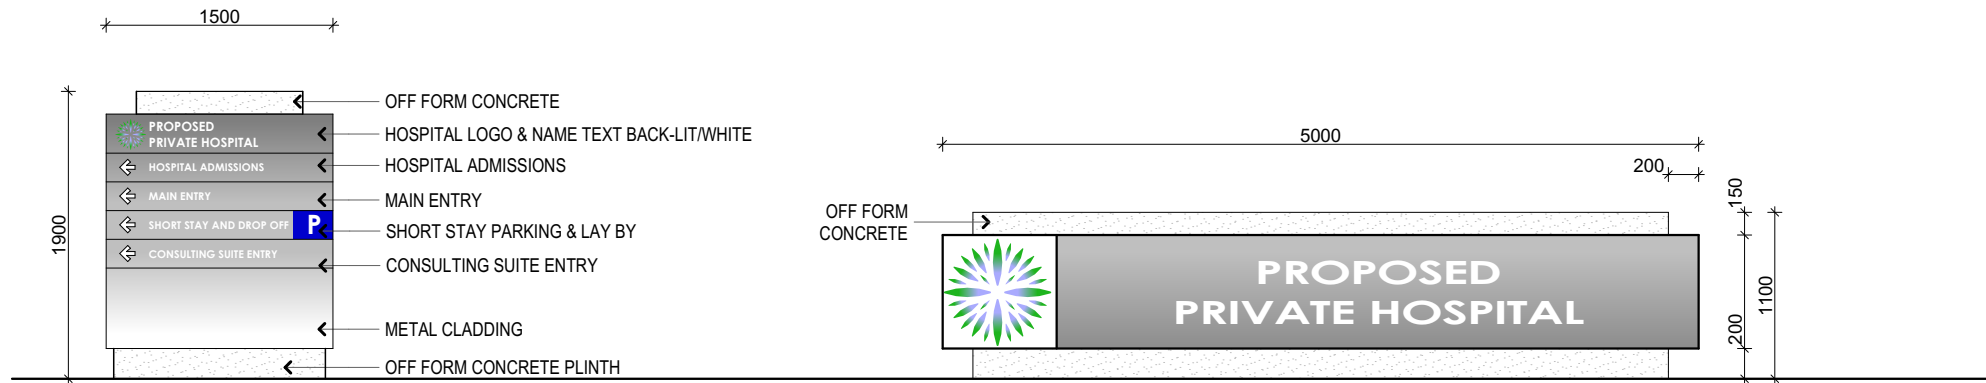


SIGN 02 - MAIN HOSPITAL ENTRY SIGN
ELEVATION 1:50

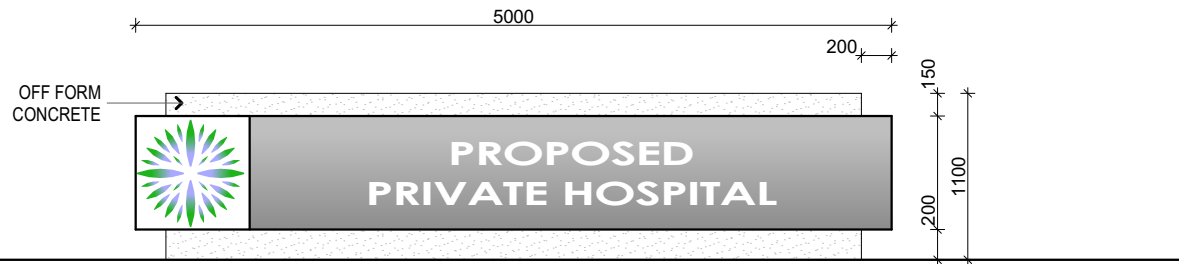


SIGN 03 - HOSPITAL IDENTIFICATION SIGN
ELEVATION 1:50

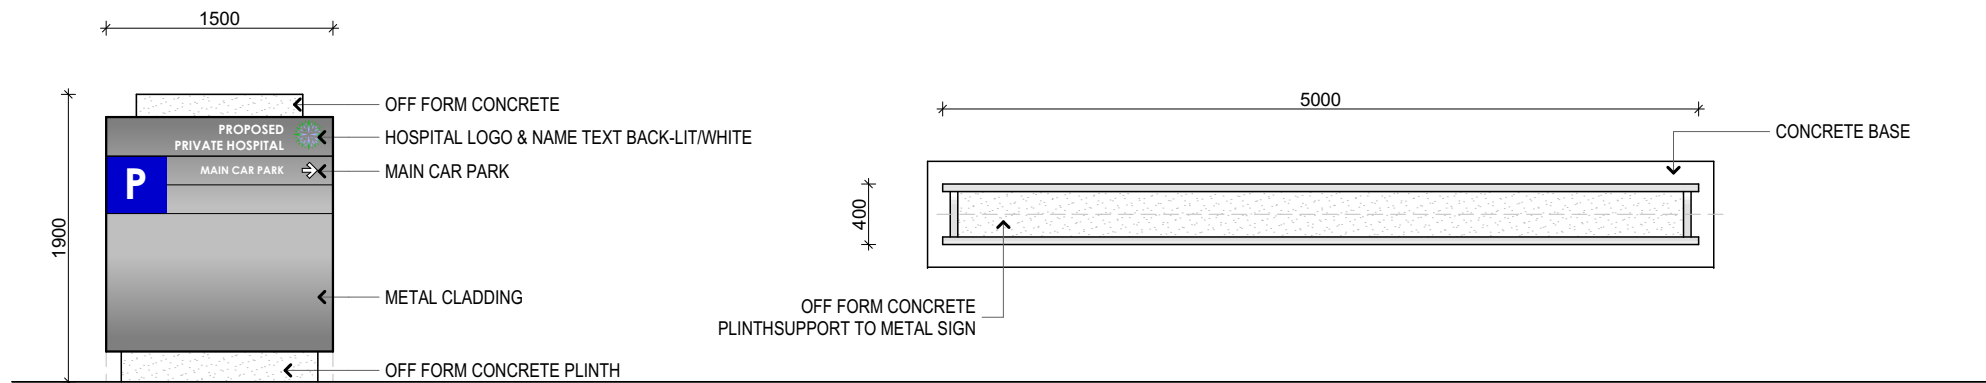


SIGN 01 - BASEMENT CAR PARK ENTRY SIGN
ELEVATION 1:50

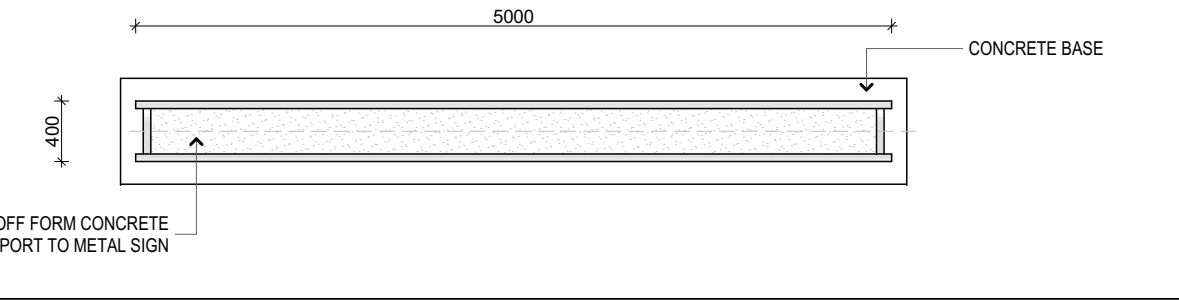


SIGN 03 - HOSPITAL IDENTIFICATION SIGN
PLAN 1:50

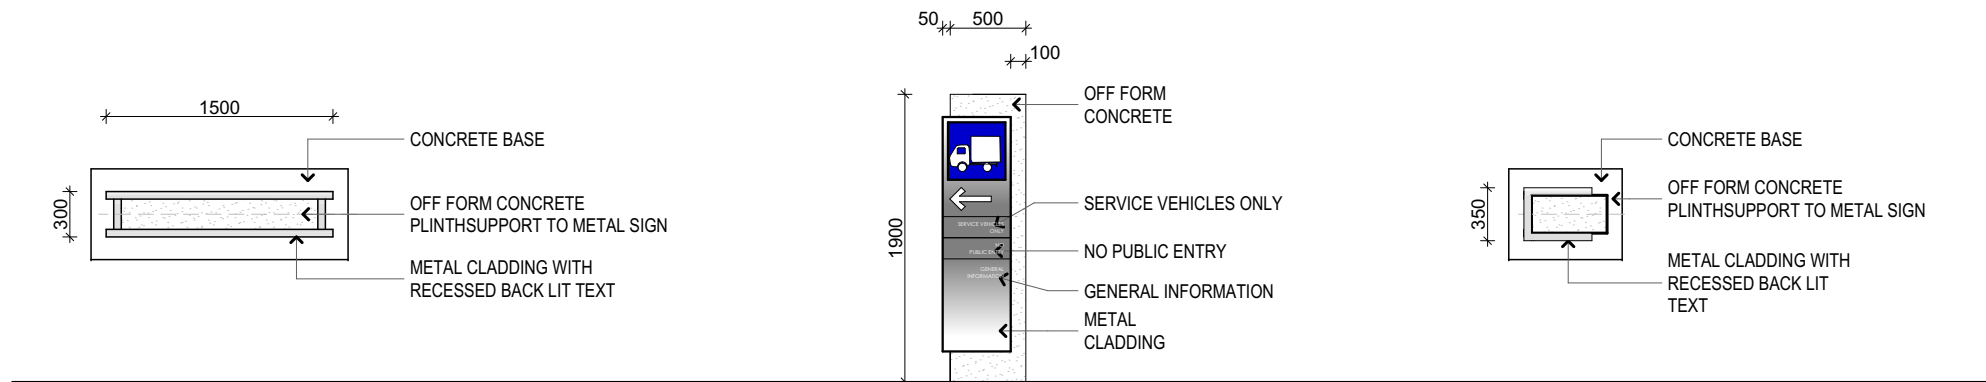


ENTRY SIGN
PLAN SIGN 01 / 02 SIMILAR
1:50

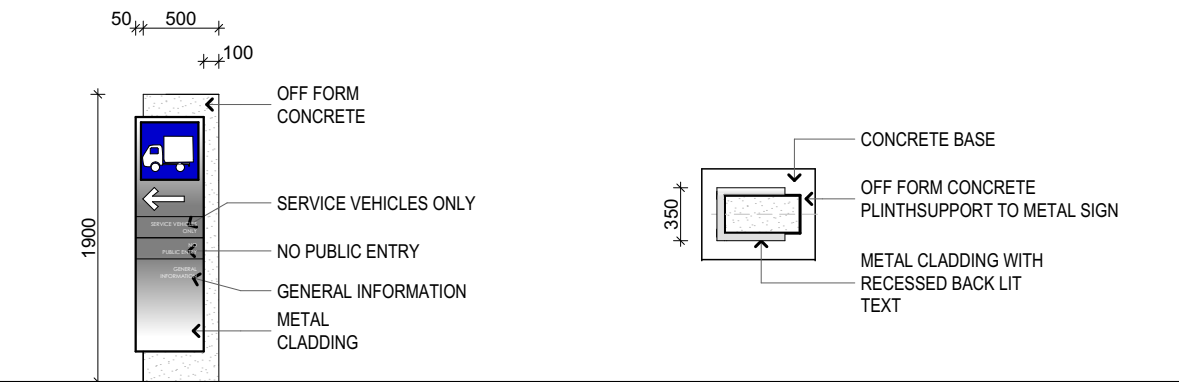



SIGN 04 - SERVICE ENTRY SIGN
ELEVATION 1:50

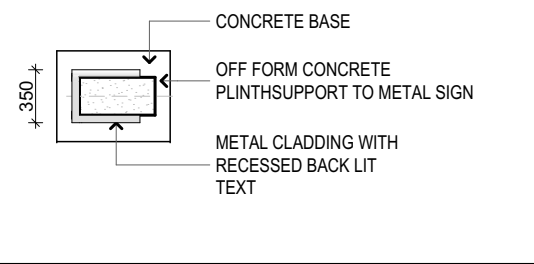

SIGN 04 - SERVICE ENTRY SIGN
PLAN 1:50

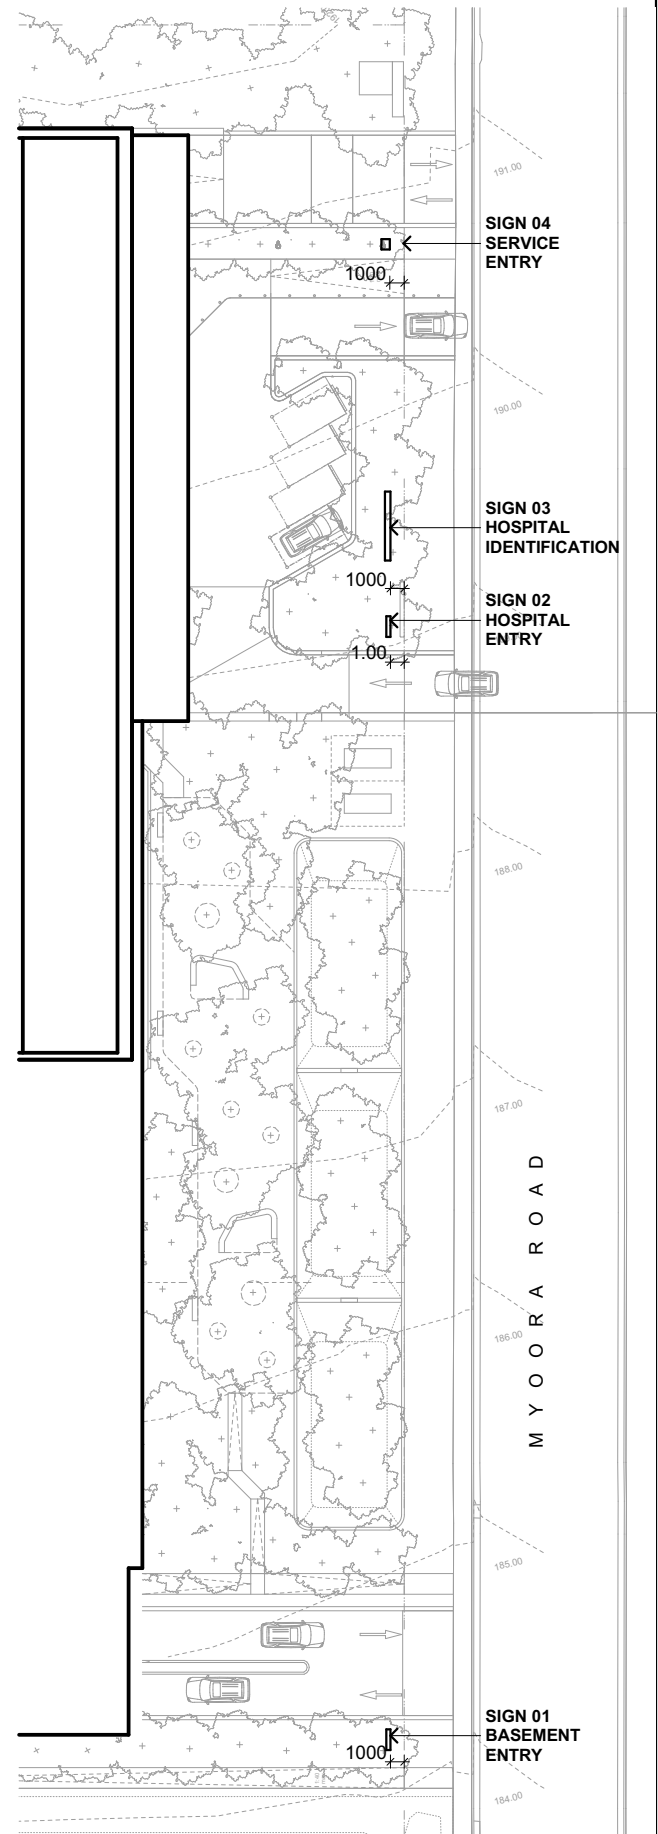

SIGNAGE KEY PLAN

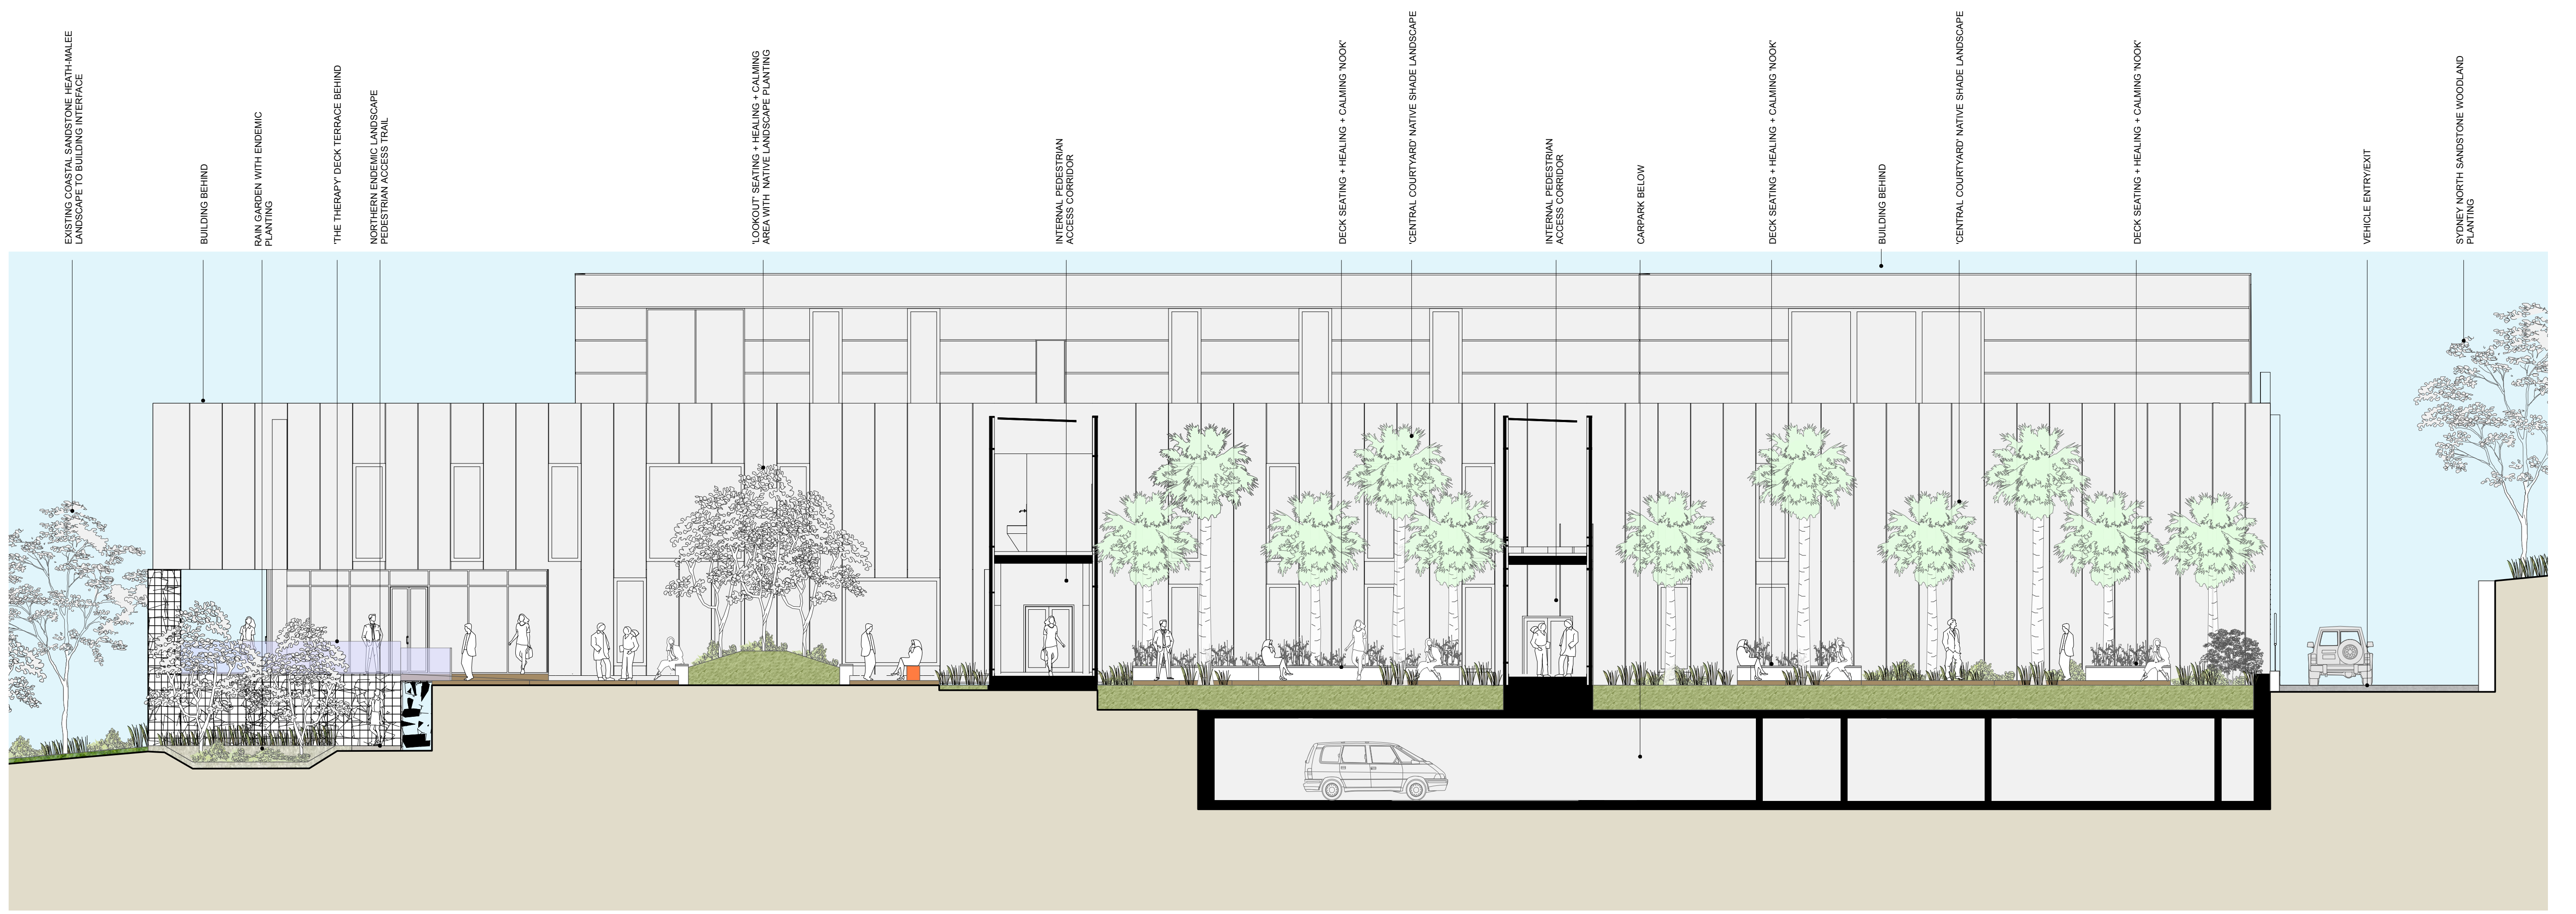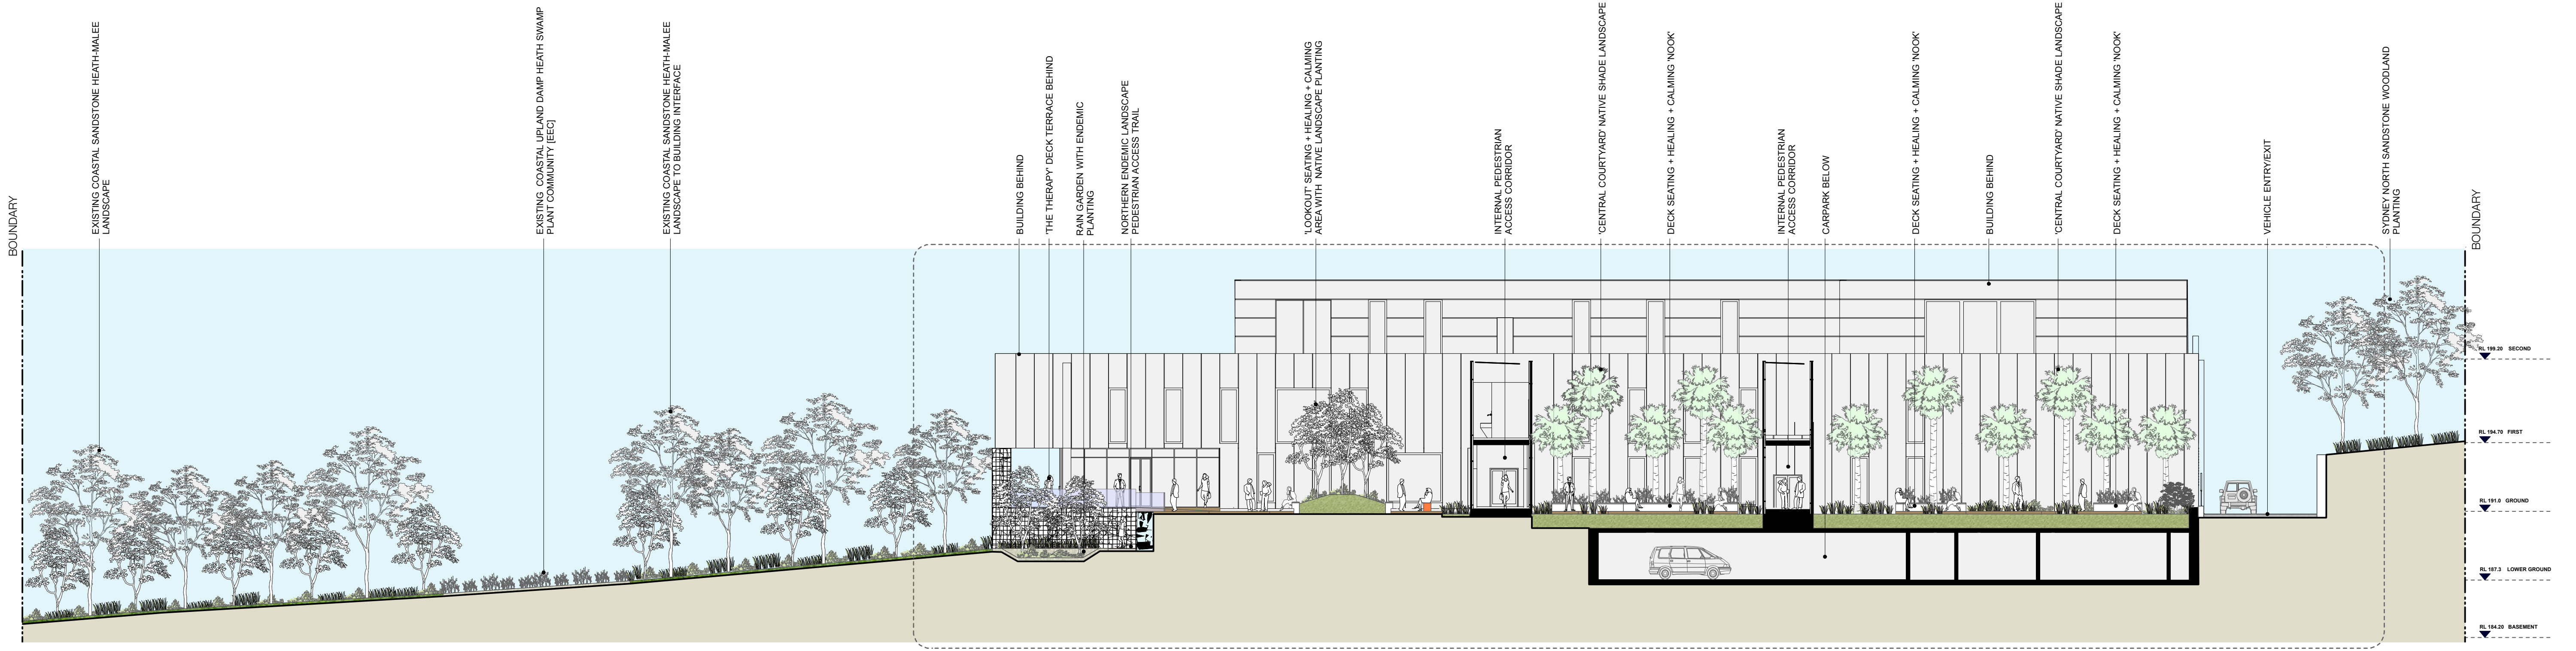

SECTION BB [1:100] CENTRAL COURTYARD SHADE GARDENS AND 'LOOKOUT' BLOW UP

project

NEW PRIVATE HOSPITAL

LOT 02, 4A, LAROO ROAD, TERRY HILLS, NSW

client

WYVERN HEALTH

DEVELOPMENT APPLICATION DRAWINGS

ID-SK-01 Landscape Site Masterplan 1:600_rev E
ID-SK-02 Landscape Site Plan + Design Principles 1:300_rev K
ID-SK-03 Landscape Southern Entry Landscape Plan 1:200_rev I
ID-SK-04 landscape Central Landscape Plan 1:200_rev G
ID-SK-05 landscape Northern Landscape Plan 1:200_rev G
ID-SK-06 landscape Planting Strategy 1:200_rev D
ID-SK-07A Landscape Landscape Sections 1:100_rev C
ID-SK-07B Landscape Landscape Sections 1:100_rev C
ID-SK-07C Landscape Landscape Sections 1:100_rev C

DRAWING SHEETS KEY

