



GFA INCLUSIVE AREAS		
NAME	LEVEL	AREA
END OF TRIP FACILITIES	PARKING LEVEL	58 m²
AMENITIES BASEMENT	PARKING LEVEL	21 m²
LIFT LOBBY 01 PARKING LEVEL	PARKING LEVEL	40 m²
WORK/ PREP AREA	PARKING LEVEL	265 m²
CORRIDOR	PARKING LEVEL	33 m²
LIFT LOBBY 02 PARKING LEVEL	PARKING LEVEL	24 m²
CORRIDOR LGF	GROUND FLOOR	204 m²
SECURITY	GROUND FLOOR	13 m²
STORAGE	GROUND FLOOR	9 m²
LIFT LOBBY L0	GROUND FLOOR	43 m²
SECURITY ROOM	GROUND FLOOR	45 m²
INTERCONNECT ROOM 2	GROUND FLOOR	96 m²
STORAGE	GROUND FLOOR	73 m²
UNPACKING	GROUND FLOOR	32 m²
AMENITIES	GROUND FLOOR	27 m²
MEETING 03	GROUND FLOOR	14 m²
INTERCONNECT RM	GROUND FLOOR	102 m²
STAGING RM 3	GROUND FLOOR	23 m²
STAGING RM 2	GROUND FLOOR	24 m²
STAGING RM 1	GROUND FLOOR	24 m²
DATA HALL LGF	GROUND FLOOR	643 m²
CRAHS UNITS LGF	GROUND FLOOR	160 m²
STORAGE	GROUND FLOOR	27 m²
STORAGE	GROUND FLOOR	30 m²
ENTRY LOBBY FOH	GROUND FLOOR	156 m²
CORRIDOR	GROUND FLOOR	66 m²
MEETING 02	GROUND FLOOR	14 m²
SECURE LOBBY	GROUND FLOOR	122 m²
MAN TRAP FOH	GROUND FLOOR	6 m²
CORRIDOR	GROUND FLOOR	19 m²
CORRIDOR	GROUND FLOOR	30 m²
LIFT LOBBY L01	LEVEL 1	63 m²
OFFICE L01	LEVEL 1	379 m²
INTERCONNECT ROOM L01	LEVEL 1	100 m²
INTERCONNECT ROOM L01	LEVEL 1	103 m²
AMENITIES L01	LEVEL 1	28 m²
OFFICE L01	LEVEL 1	409 m²
LOUNGE L01	LEVEL 1	87 m²
WC 01 L01	LEVEL 1	8 m²
MEETING ROOM L01	LEVEL 1	54 m²
AMENITIES L01	LEVEL 1	48 m²
DATA HALL L01	LEVEL 1	1157 m²
CRAHS UNITS L01	LEVEL 1	230 m²
STORE L01	LEVEL 1	10 m²
CORRIDOR L01	LEVEL 1	42 m²
CORRIDOR	LEVEL 1	196 m²
DATA HALL L02	LEVEL 2	1151 m²
CRAHS UNITS L02	LEVEL 2	230 m²
LIFT LOBBY L02	LEVEL 2	44 m²
LOUNGE L02	LEVEL 2	84 m²
WC 01 L02	LEVEL 2	8 m²
CORRIDOR L02	LEVEL 2	241 m²
STORE L02	LEVEL 2	10 m²
DATA HALL L03	LEVEL 3	1157 m²
CORRIDOR L03	LEVEL 3	242 m²
LIFT LOBBY L03	LEVEL 3	44 m²
LOUNGE L03	LEVEL 3	84 m²
WC 01 L03	LEVEL 3	8 m²
CRAHS UNITS L03	LEVEL 3	230 m²
STORE L03	LEVEL 3	10 m²
DATA HALL L04	LEVEL 4	1151 m²
CRAHS UNITS L04	LEVEL 4	230 m²
STORE L04	LEVEL 4	10 m²
CORRIDOR L04	LEVEL 4	238 m²
LIFT LOBBY L04	LEVEL 4	44 m²
LOUNGE L04	LEVEL 4	84 m²
WC 01 L 04	LEVEL 4	8 m²
DATA HALL L05	LEVEL 5	1157 m²
CRAHS UNITS L05	LEVEL 5	230 m²
LIFT LOBBY L05	LEVEL 5	44 m²
LOUNGE L05	LEVEL 5	84 m²
WC 01 L05	LEVEL 5	8 m²
CORRIDOR L05	LEVEL 5	244 m²
STORE L05	LEVEL 5	10 m²
DATA HALL L06	LEVEL 6	1157 m²
CRAHS UNITS L06	LEVEL 6	230 m²
LIFT LOBBY L06	LEVEL 6	44 m²
LOUNGE L06	LEVEL 6	84 m²
WC 01 L06	LEVEL 6	8 m²
CORRIDOR	LEVEL 6	15 m²
STORE L06	LEVEL 6	10 m²
CORRIDOR L06	LEVEL 6	238 m²
LIFT LOBBY L07	LEVEL 7	39 m²
DATA HALL L7	LEVEL 7	1157 m²
CRAHS UNITS L07	LEVEL 7	230 m²
LOUNGE L07	LEVEL 7	84 m²
WC 01 L07	LEVEL 7	8 m²
CORRIDOR L07	LEVEL 7	243 m²
STAIR L07	LEVEL 7	10 m²
WC 01 L08	LEVEL 8	8 m²
STORE L08	LEVEL 8	11 m²
Gross Floor Area		16000 m²

LEGEND GFA

- EXCLUDED
- INCLUDED

GREENBOX

+61 2 8069 8930
LEVEL 3
40 KING ST
SYDNEY NSW 2000 AUSTRALIA
GREENBOX ARCHITECTURE PTY LTD
ABN: 79 139 779 058
ISO 9001 CERTIFIED QUALITY SYSTEM

- Use written dimensions only
- Do not scale from drawing
- Contractors shall confirm all dimensions on-site prior to commencing any work or producing any shop drawings
- All materials to be used in accordance with the manufacturer's specifications and instructions and shall comply with the relevant Australian Standards
- Copyright of this drawing and design remain the property of Greenbox Architecture Pty Ltd
- Nominated Architect - Gerard Page, NSW reg No.7247, NZ reg No.3715, Vic reg No.17664, SA reg No.3061, QLD reg No.4538, WA reg No.2489

Client
NEXTDC




Project
NEXTDC - S2
GIFFNOCK AVE
MACQUARIE PARK

Drawn By
PL
Checked By
KS
Date
02.08.2017
Project Status
DEVELOPMENT APPLICATION

Drawing Title
LEVEL 1 PLAN

Drawing Number
S2- FAC- AR- DRG- DA-101
Issue
[15]

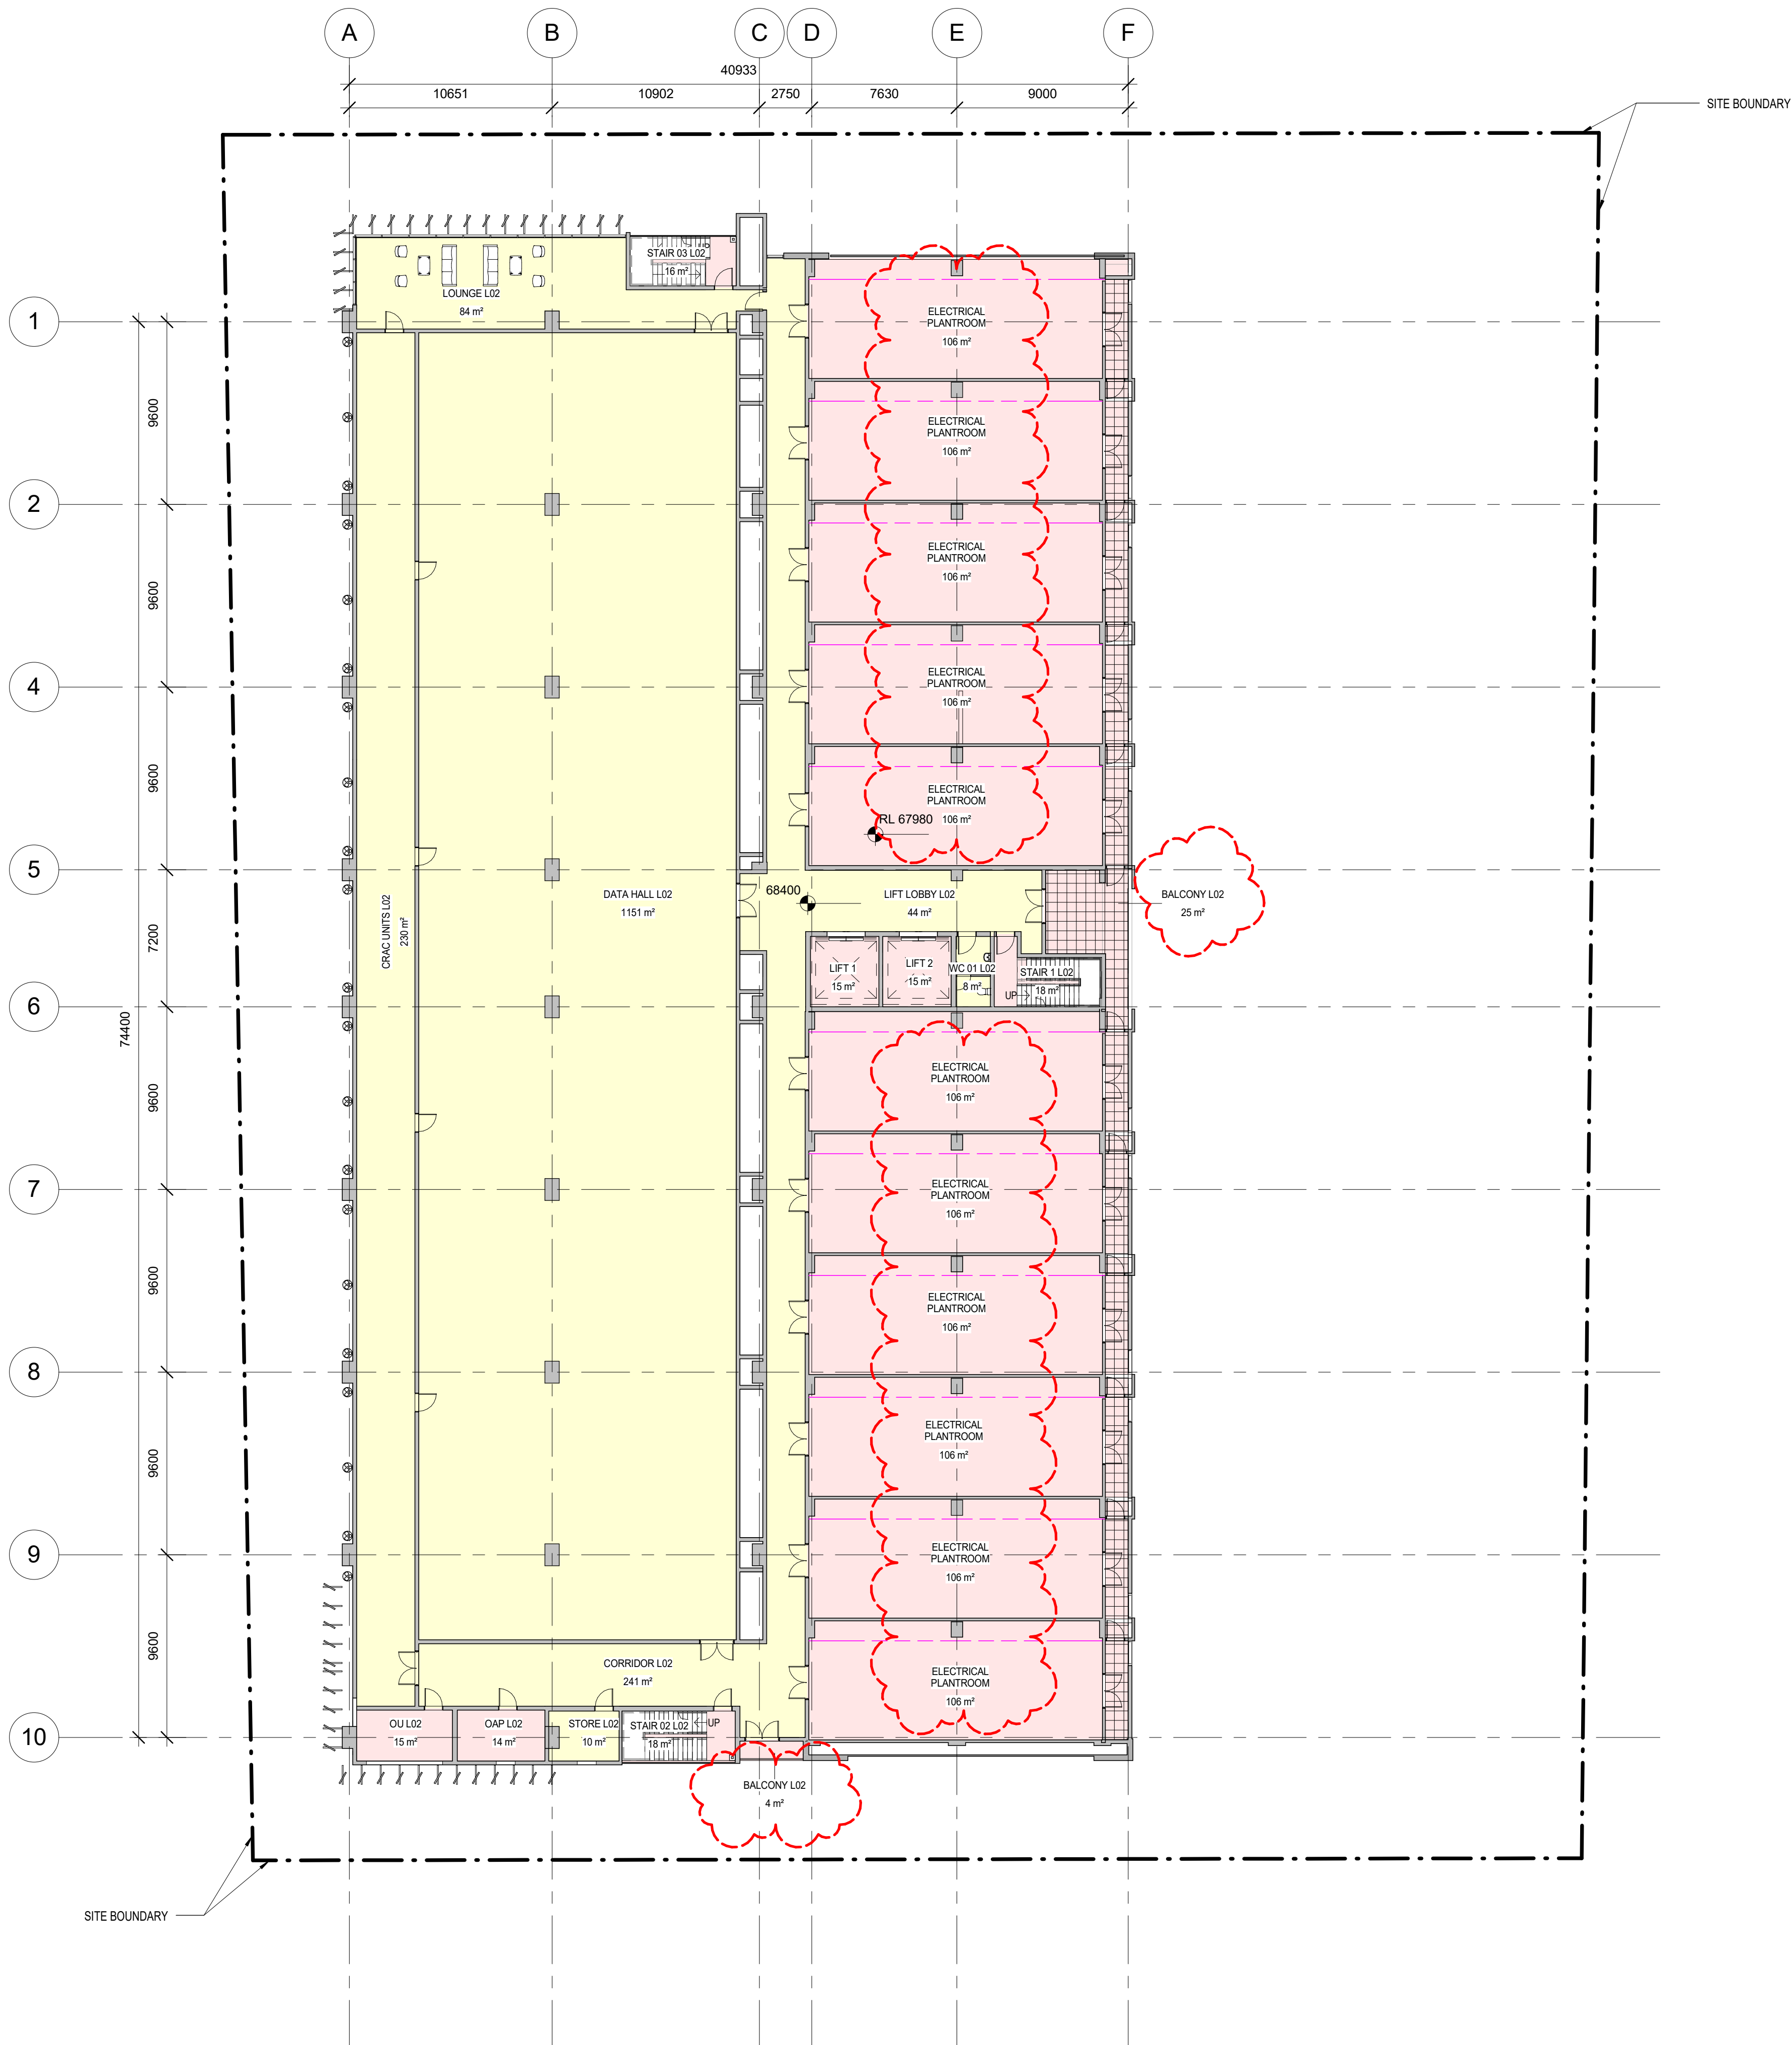

GFA INCLUSIVE AREAS		
NAME	LEVEL	AREA
END OF TRIP FACILITIES	PARKING LEVEL	58 m²
AMENITIES BASEMENT	PARKING LEVEL	21 m²
LIFT LOBBY 01 PARKING LEVEL	PARKING LEVEL	40 m²
WORK/ PREP AREA	PARKING LEVEL	265 m²
CORRIDOR	PARKING LEVEL	33 m²
LIFT LOBBY 02 PARKING LEVEL	PARKING LEVEL	24 m²
CORRIDOR LGF	GROUND FLOOR	204 m²
SECURITY	GROUND FLOOR	13 m²
STORAGE	GROUND FLOOR	9 m²
LIFT LOBBY L0	GROUND FLOOR	43 m²
SECURITY ROOM	GROUND FLOOR	45 m²
INTERCONNECT ROOM 2	GROUND FLOOR	96 m²
STORAGE	GROUND FLOOR	73 m²
UNPACKING	GROUND FLOOR	32 m²
AMENITIES	GROUND FLOOR	27 m²
MEETING 03	GROUND FLOOR	14 m²
INTERCONNECT RM	GROUND FLOOR	102 m²
STAGING RM 3	GROUND FLOOR	23 m²
STAGING RM 2	GROUND FLOOR	24 m²
STAGING RM 1	GROUND FLOOR	24 m²
DATA HALL LGF	GROUND FLOOR	643 m²
CRAHS UNITS LGF	GROUND FLOOR	160 m²
STORAGE	GROUND FLOOR	27 m²
STORAGE	GROUND FLOOR	30 m²
ENTRY LOBBY FOH	GROUND FLOOR	156 m²
CORRIDOR	GROUND FLOOR	66 m²
MEETING 02	GROUND FLOOR	14 m²
SECURE LOBBY	GROUND FLOOR	122 m²
MAN TRAP FOH	GROUND FLOOR	6 m²
CORRIDOR	GROUND FLOOR	19 m²
CORRIDOR	GROUND FLOOR	30 m²
LIFT LOBBY L01	LEVEL 1	63 m²
OFFICE L01	LEVEL 1	379 m²
INTERCONNECT ROOM L01	LEVEL 1	100 m²
INTERCONNECT ROOM L01	LEVEL 1	103 m²
AMENITIES L01	LEVEL 1	28 m²
OFFICE L01	LEVEL 1	409 m²
LOUNGE L01	LEVEL 1	87 m²
WC 01 L01	LEVEL 1	8 m²
MEETING ROOM L01	LEVEL 1	54 m²
AMENITIES L01	LEVEL 1	48 m²
DATA HALL L01	LEVEL 1	1157 m²
CRAC UNITS L01	LEVEL 1	230 m²
STORE L01	LEVEL 1	10 m²
CORRIDOR L01	LEVEL 1	42 m²
CORRIDOR	LEVEL 1	196 m²
DATA HALL L02	LEVEL 2	1151 m²
CRAC UNITS L02	LEVEL 2	230 m²
LIFT LOBBY L02	LEVEL 2	44 m²
LOUNGE L02	LEVEL 2	84 m²
WC 01 L02	LEVEL 2	8 m²
CORRIDOR L02	LEVEL 2	241 m²
STORE L02	LEVEL 2	10 m²
DATA HALL L03	LEVEL 3	1157 m²
CORRIDOR L03	LEVEL 3	242 m²
LIFT LOBBY L03	LEVEL 3	44 m²
LOUNGE L03	LEVEL 3	84 m²
WC 01 L03	LEVEL 3	8 m²
CRAC UNITS L03	LEVEL 3	230 m²
STORE L03	LEVEL 3	10 m²
DATA HALL L04	LEVEL 4	1151 m²
CRAC UNITS L04	LEVEL 4	230 m²
STORE L04	LEVEL 4	10 m²
CORRIDOR L04	LEVEL 4	238 m²
LIFT LOBBY L04	LEVEL 4	44 m²
LOUNGE L04	LEVEL 4	84 m²
WC 01 L 04	LEVEL 4	8 m²
DATA HALL L05	LEVEL 5	1157 m²
CRAC UNIT L05	LEVEL 5	230 m²
LIFT LOBBY L05	LEVEL 5	44 m²
LOUNGE L05	LEVEL 5	84 m²
WC 01 L05	LEVEL 5	8 m²
CORRIDOR L05	LEVEL 5	244 m²
STORE L05	LEVEL 5	10 m²
DATA HALL L06	LEVEL 6	1157 m²
CRAC UNITS L06	LEVEL 6	230 m²
LIFT LOBBY L06	LEVEL 6	44 m²
LOUNGE L06	LEVEL 6	69 m²
WC 01 L06	LEVEL 6	8 m²
CORRIDOR	LEVEL 6	15 m²
STORE L06	LEVEL 6	10 m²
CORRIDOR L06	LEVEL 6	238 m²
LIFT LOBBY L07	LEVEL 7	39 m²
DATA HALL L7	LEVEL 7	1157 m²
CRAC UNITS L07	LEVEL 7	230 m²
LOUNGE L07	LEVEL 7	84 m²
WC 01 L07	LEVEL 7	8 m²
CORRIDOR L07	LEVEL 7	243 m²
STAIR L07	LEVEL 7	10 m²
WC 01 L08	LEVEL 8	8 m²
STORE L08	LEVEL 8	11 m²
Gross Floor Area		16000 m²

LEGEND GFA

- EXCLUDED
- INCLUDED

GREENBOX

+61 2 8069 8930
LEVEL 3
40 KING ST
SYDNEY NSW 2000 AUSTRALIA
GREENBOX ARCHITECTURE PTY LTD
ABN: 79 139 779 058
ISO 9001 CERTIFIED QUALITY SYSTEM

- Use written dimensions only
- Do not scale from drawing
- Contractors shall confirm all dimensions on-site prior to commencing any work or producing any shop drawings
- All materials to be used in accordance with the manufacturer's specifications and instructions and shall comply with the relevant Australian Standards
- Copyright of this drawing and design remain the property of Greenbox Architecture Pty Ltd
- Nominated Architect - Gerard Page, NSW reg No 7247, NZ reg No 3715, Vic reg No 17664, SA reg No 3061, QLD reg No 4538, WA reg No 2489




Project
NEXTDC - S2
GIFFNOCK AVE
MACQUARIE PARK

Drawn By
PL
Checked By
KS
Date
02.08.2017
Project Status
DEVELOPMENT APPLICATION

Drawing Title
LEVEL 2 PLAN

Drawing Number
S2- FAC- AR- DRG- DA-102
Issue
[16]

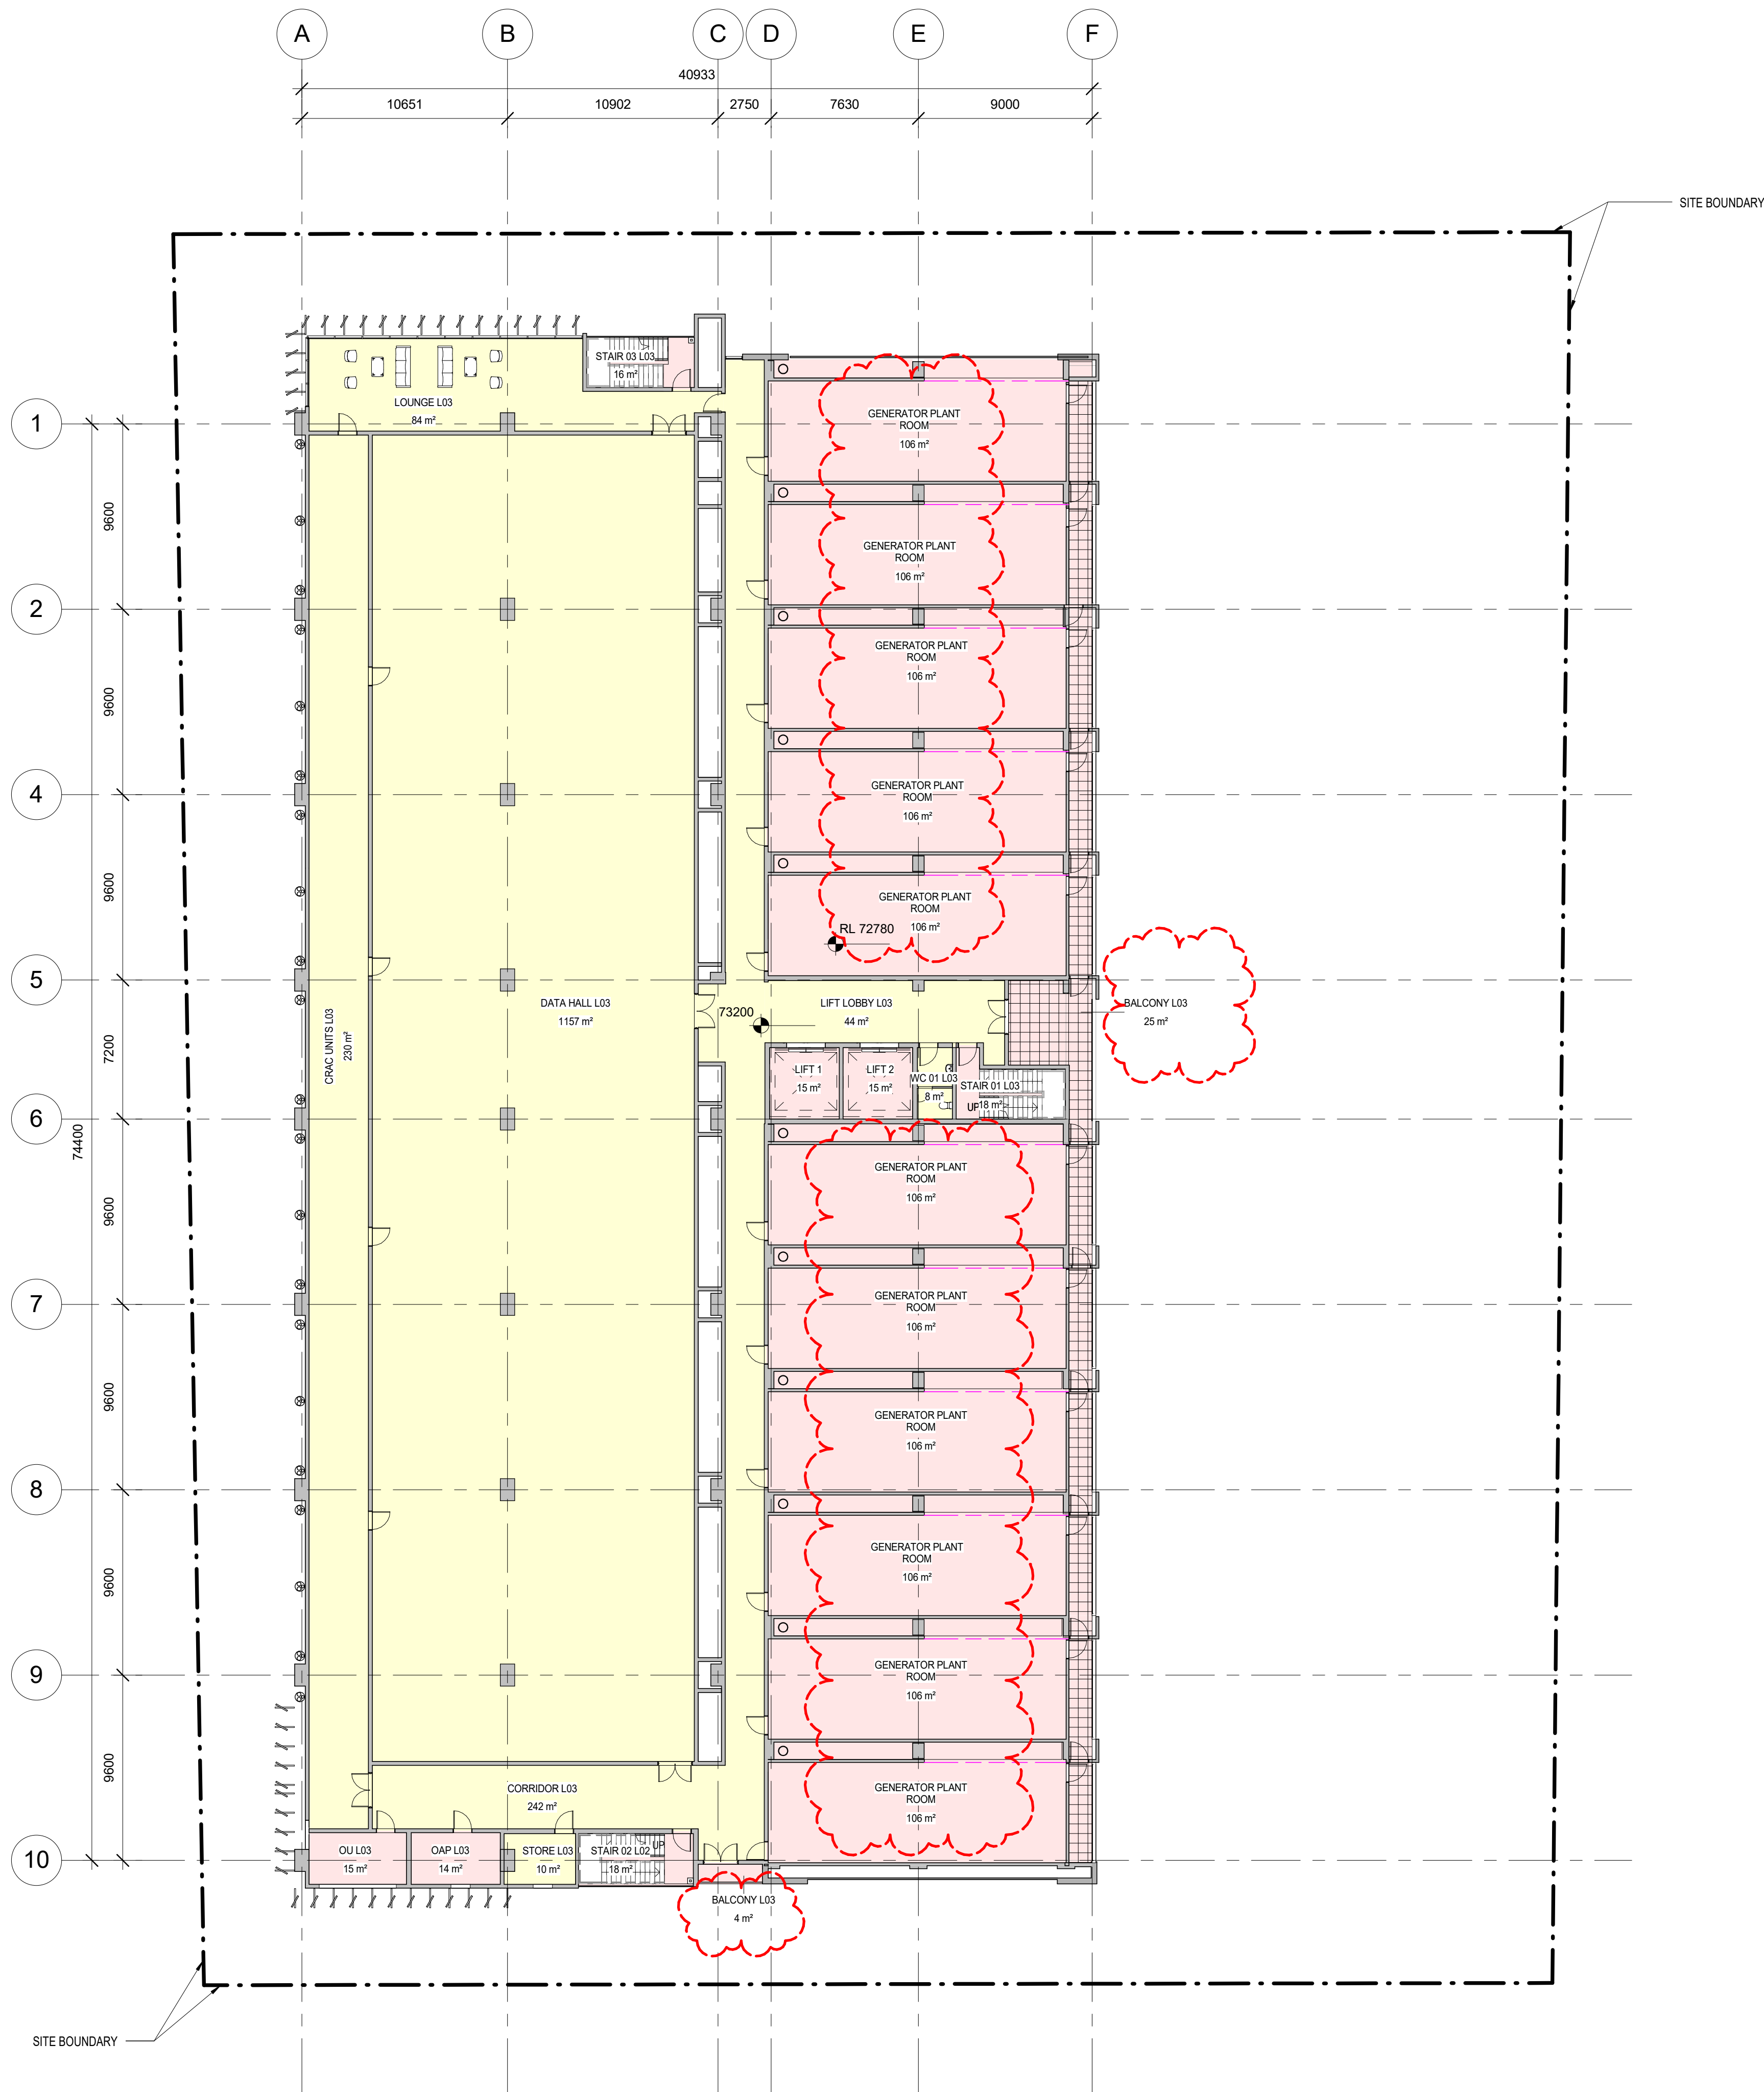

GFA INCLUSIVE AREAS		
NAME	LEVEL	AREA
END OF TRIP FACILITIES	PARKING LEVEL	58 m²
AMENITIES BASEMENT	PARKING LEVEL	21 m²
LIFT LOBBY 01 PARKING LEVEL	PARKING LEVEL	40 m²
WORK/ PREP AREA	PARKING LEVEL	265 m²
CORRIDOR	PARKING LEVEL	33 m²
LIFT LOBBY 02 PARKING LEVEL	PARKING LEVEL	24 m²
CORRIDOR LGF	GROUND FLOOR	204 m²
SECURITY	GROUND FLOOR	13 m²
STORAGE	GROUND FLOOR	9 m²
LIFT LOBBY L0	GROUND FLOOR	43 m²
SECURITY ROOM	GROUND FLOOR	45 m²
INTERCONNECT ROOM 2	GROUND FLOOR	96 m²
STORAGE	GROUND FLOOR	73 m²
UNPACKING	GROUND FLOOR	32 m²
AMENITIES	GROUND FLOOR	27 m²
MEETING 03	GROUND FLOOR	14 m²
INTERCONNECT RM	GROUND FLOOR	102 m²
STAGING RM 3	GROUND FLOOR	23 m²
STAGING RM 2	GROUND FLOOR	24 m²
STAGING RM 1	GROUND FLOOR	24 m²
DATA HALL LGF	GROUND FLOOR	643 m²
CRAHS UNITS LGF	GROUND FLOOR	160 m²
STORAGE	GROUND FLOOR	27 m²
STORAGE	GROUND FLOOR	30 m²
ENTRY LOBBY FOH	GROUND FLOOR	156 m²
CORRIDOR	GROUND FLOOR	66 m²
MEETING 02	GROUND FLOOR	14 m²
SECURE LOBBY	GROUND FLOOR	122 m²
MAN TRAP FOH	GROUND FLOOR	6 m²
CORRIDOR	GROUND FLOOR	19 m²
CORRIDOR	GROUND FLOOR	30 m²
LIFT LOBBY L01	LEVEL 1	63 m²
OFFICE L01	LEVEL 1	379 m²
INTERCONNECT ROOM L01	LEVEL 1	100 m²
INTERCONNECT ROOM L01	LEVEL 1	103 m²
AMENITIES L01	LEVEL 1	28 m²
OFFICE L01	LEVEL 1	409 m²
LOUNGE L01	LEVEL 1	87 m²
WC 01 L01	LEVEL 1	8 m²
MEETING ROOM L01	LEVEL 1	54 m²
AMENITIES L01	LEVEL 1	48 m²
DATA HALL L01	LEVEL 1	1157 m²
CRAC UNITS L01	LEVEL 1	230 m²
STORE L01	LEVEL 1	10 m²
CORRIDOR L01	LEVEL 1	42 m²
CORRIDOR	LEVEL 1	196 m²
DATA HALL L02	LEVEL 2	1151 m²
CRAC UNITS L02	LEVEL 2	230 m²
LIFT LOBBY L02	LEVEL 2	44 m²
LOUNGE L02	LEVEL 2	84 m²
WC 01 L02	LEVEL 2	8 m²
CORRIDOR L02	LEVEL 2	241 m²
STORE L02	LEVEL 2	10 m²
DATA HALL L03	LEVEL 3	1157 m²
CORRIDOR L03	LEVEL 3	242 m²
LIFT LOBBY L03	LEVEL 3	44 m²
LOUNGE L03	LEVEL 3	84 m²
WC 01 L03	LEVEL 3	8 m²
CRAC UNITS L03	LEVEL 3	230 m²
STORE L03	LEVEL 3	10 m²
DATA HALL L04	LEVEL 4	1151 m²
CRAC UNITS L04	LEVEL 4	230 m²
STORE L04	LEVEL 4	10 m²
CORRIDOR L04	LEVEL 4	238 m²
LIFT LOBBY L04	LEVEL 4	44 m²
LOUNGE L04	LEVEL 4	84 m²
WC 01 L 04	LEVEL 4	8 m²
DATA HALL L05	LEVEL 5	1157 m²
CRAC UNIT L05	LEVEL 5	230 m²
LIFT LOBBY L05	LEVEL 5	44 m²
LOUNGE L05	LEVEL 5	84 m²
WC 01 L05	LEVEL 5	8 m²
CORRIDOR L05	LEVEL 5	244 m²
STORE L05	LEVEL 5	10 m²
DATA HALL L06	LEVEL 6	1157 m²
CRAC UNITS L06	LEVEL 6	230 m²
LIFT LOBBY L06	LEVEL 6	44 m²
LOUNGE L06	LEVEL 6	69 m²
WC 01 L06	LEVEL 6	8 m²
CORRIDOR	LEVEL 6	15 m²
STORE L06	LEVEL 6	10 m²
CORRIDOR L06	LEVEL 6	238 m²
LIFT LOBBY L07	LEVEL 7	39 m²
DATA HALL L7	LEVEL 7	1157 m²
CRAC UNITS L07	LEVEL 7	230 m²
LOUNGE L07	LEVEL 7	84 m²
WC 01 L07	LEVEL 7	8 m²
CORRIDOR L07	LEVEL 7	243 m²
STAIR L07	LEVEL 7	10 m²
WC 01 L08	LEVEL 8	8 m²
STORE L08	LEVEL 8	11 m²
Gross Floor Area		16000 m²

LEGEND GFA

- EXCLUDED
- INCLUDED

GREENBOX

+61 2 8069 8930
LEVEL 3
40 KING ST
SYDNEY NSW 2000 AUSTRALIA
GREENBOX ARCHITECTURE PTY LTD
ABN: 79 139 779 058
ISO 9001 CERTIFIED QUALITY SYSTEM

- Use written dimensions only
- Do not scale from drawing
- Contractors shall confirm all dimensions on-site prior to commencing any work or producing any shop drawings
- All materials to be used in accordance with the manufacturer's specifications and instructions and shall comply with the relevant Australian Standards
- Copyright of this drawing and design remain the property of Greenbox Architecture Pty Ltd
- Nominated Architect - Gerard Page; NSW reg No 7247, NZ reg No 3715, Vic reg No 17664, SA reg No 3061, QLD reg No 4538, WA reg No 2489




Project
NEXTDC - S2
GIFFNOCK AVE
MACQUARIE PARK

Drawn By
PL
Checked By
KS
Date
02.08.2017
Project Status
DEVELOPMENT APPLICATION

Drawing Title
LEVEL 3 PLAN


Drawing Number
S2- FAC- AR- DRG- DA-103
Issue
[8]

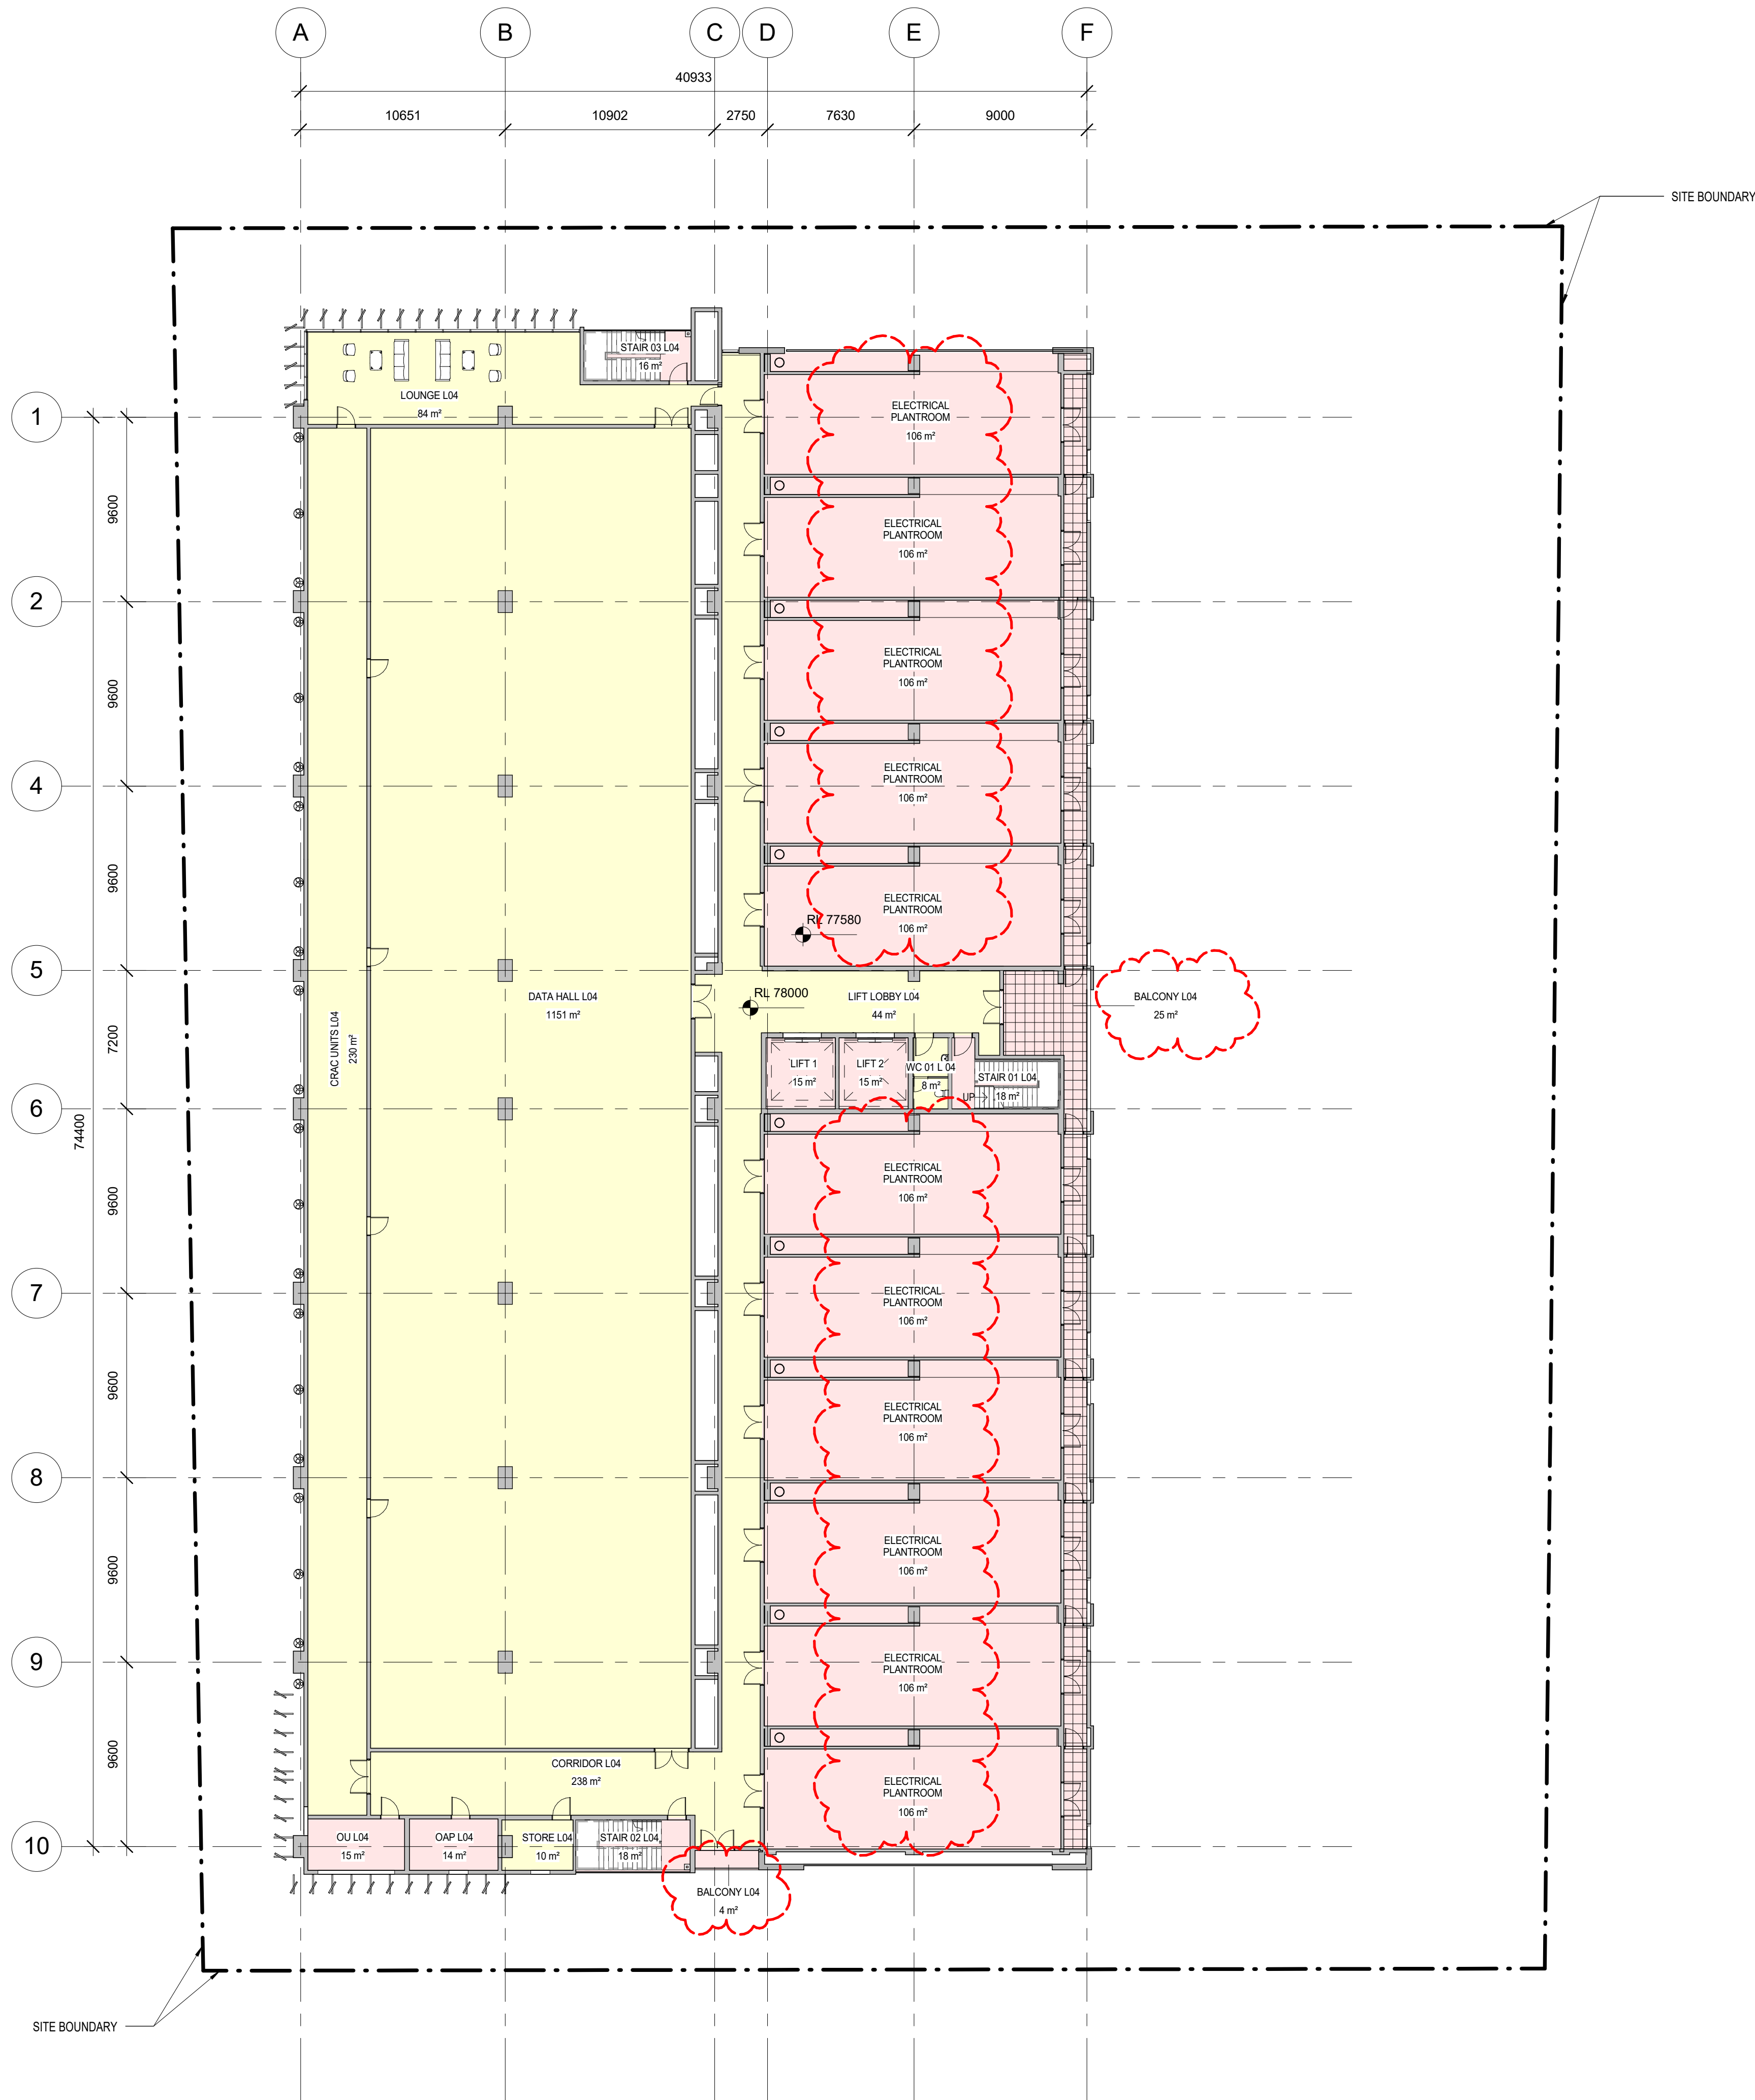


GFA INCLUSIVE AREAS		
NAME	LEVEL	AREA
END OF TRIP FACILITIES	PARKING LEVEL	58 m²
AMENITIES BASEMENT	PARKING LEVEL	21 m²
LIFT LOBBY 01 PARKING LEVEL	PARKING LEVEL	40 m²
WORK/ PREP AREA	PARKING LEVEL	265 m²
CORRIDOR	PARKING LEVEL	33 m²
LIFT LOBBY 02 PARKING LEVEL	PARKING LEVEL	24 m²
CORRIDOR LGF	GROUND FLOOR	204 m²
SECURITY	GROUND FLOOR	13 m²
STORAGE	GROUND FLOOR	9 m²
LIFT LOBBY L0	GROUND FLOOR	43 m²
SECURITY ROOM	GROUND FLOOR	45 m²
INTERCONNECT ROOM 2	GROUND FLOOR	96 m²
STORAGE	GROUND FLOOR	73 m²
UNPACKING	GROUND FLOOR	32 m²
AMENITIES	GROUND FLOOR	27 m²
MEETING 03	GROUND FLOOR	14 m²
INTERCONNECT RM	GROUND FLOOR	102 m²
STAGING RM 3	GROUND FLOOR	23 m²
STAGING RM 2	GROUND FLOOR	24 m²
STAGING RM 1	GROUND FLOOR	24 m²
DATA HALL LGF	GROUND FLOOR	643 m²
CRAHS UNITS LGF	GROUND FLOOR	160 m²
STORAGE	GROUND FLOOR	27 m²
STORAGE	GROUND FLOOR	30 m²
ENTRY LOBBY FOH	GROUND FLOOR	156 m²
CORRIDOR	GROUND FLOOR	66 m²
MEETING 02	GROUND FLOOR	14 m²
SECURE LOBBY	GROUND FLOOR	122 m²
MAN TRAP FOH	GROUND FLOOR	6 m²
CORRIDOR	GROUND FLOOR	19 m²
CORRIDOR	GROUND FLOOR	30 m²
LIFT LOBBY L01	LEVEL 1	63 m²
OFFICE L01	LEVEL 1	379 m²
INTERCONNECT ROOM L01	LEVEL 1	100 m²
INTERCONNECT ROOM L01	LEVEL 1	103 m²
AMENITIES L01	LEVEL 1	28 m²
OFFICE L01	LEVEL 1	409 m²
LOUNGE L01	LEVEL 1	87 m²
WC 01 L01	LEVEL 1	8 m²
MEETING ROOM L01	LEVEL 1	54 m²
AMENITIES L01	LEVEL 1	48 m²
DATA HALL L01	LEVEL 1	1157 m²
CRAH UNITS L01	LEVEL 1	230 m²
STORE L01	LEVEL 1	10 m²
CORRIDOR L01	LEVEL 1	42 m²
CORRIDOR	LEVEL 1	196 m²
DATA HALL L02	LEVEL 2	1151 m²
CRAH UNITS L02	LEVEL 2	230 m²
LIFT LOBBY L02	LEVEL 2	44 m²
LOUNGE L02	LEVEL 2	84 m²
WC 01 L02	LEVEL 2	8 m²
CORRIDOR L02	LEVEL 2	241 m²
STORE L02	LEVEL 2	10 m²
DATA HALL L03	LEVEL 3	1157 m²
CORRIDOR L03	LEVEL 3	242 m²
LIFT LOBBY L03	LEVEL 3	44 m²
LOUNGE L03	LEVEL 3	84 m²
WC 01 L03	LEVEL 3	8 m²
CRAH UNITS L03	LEVEL 3	230 m²
STORE L03	LEVEL 3	10 m²
DATA HALL L04	LEVEL 4	1151 m²
CRAH UNITS L04	LEVEL 4	230 m²
STORE L04	LEVEL 4	10 m²
CORRIDOR L04	LEVEL 4	238 m²
LIFT LOBBY L04	LEVEL 4	44 m²
LOUNGE L04	LEVEL 4	84 m²
WC 01 L 04	LEVEL 4	8 m²
DATA HALL L05	LEVEL 5	1157 m²
CRAH UNIT L05	LEVEL 5	230 m²
LIFT LOBBY L05	LEVEL 5	44 m²
LOUNGE L05	LEVEL 5	84 m²
WC 01 L05	LEVEL 5	8 m²
CORRIDOR L05	LEVEL 5	244 m²
STORE L05	LEVEL 5	10 m²
DATA HALL L06	LEVEL 6	1157 m²
CRAH UNITS L06	LEVEL 6	230 m²
LIFT LOBBY L06	LEVEL 6	44 m²
LOUNGE L06	LEVEL 6	69 m²
WC 01 L06	LEVEL 6	8 m²
CORRIDOR	LEVEL 6	15 m²
STORE L06	LEVEL 6	10 m²
CORRIDOR L06	LEVEL 6	238 m²
LIFT LOBBY L07	LEVEL 7	39 m²
DATA HALL L7	LEVEL 7	1157 m²
CRAH UNITS L07	LEVEL 7	230 m²
LOUNGE L07	LEVEL 7	84 m²
WC 01 L07	LEVEL 7	8 m²
CORRIDOR L07	LEVEL 7	243 m²
STAIR L07	LEVEL 7	10 m²
WC 01 L08	LEVEL 8	8 m²
STORE L08	LEVEL 8	11 m²
Gross Floor Area		16000 m²

LEGEND GFA

- EXCLUDED
- INCLUDED

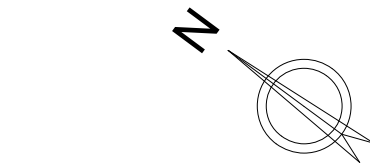

Issue	Date	Description
1	03.05.2017	FOR INFORMATION
2	10.05.2017	ISSUE FOR REVIEW
3	25.05.2017	ISSUE FOR DA
4	02.08.2017	DA UPDATE

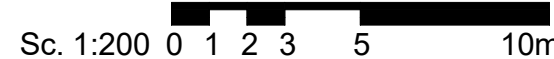

Key Plan

GREENBOX

+61 2 8069 8930
LEVEL 3
40 KING ST
SYDNEY NSW 2000 AUSTRALIA
GREENBOX ARCHITECTURE PTY LTD
ABN: 79 139 779 098
ISO 9001 CERTIFIED QUALITY SYSTEM

- Use written dimensions only
- Do not scale from drawing
- Contractors shall confirm all dimensions on-site prior to commencing any work or producing any shop drawings
- All materials to be used in accordance with the manufacturer's specifications and instructions and shall comply with the relevant Australian Standards
- Copyright of this drawing and design remain the property of Greenbox Architecture Pty Ltd
- Nominated Architect - Gerard Page, NSW reg No 7247, NZ reg No 3715, Vic reg No 17664, SA reg No 3061, QLD reg No 4538, WA reg No 2489

Client

NEXTDC



Project

NEXTDC - S2
GIFFNOCK AVE
MACQUARIE PARK

Drawn By
PL

Scale
1 : 200 @ A1

Checked By
KS

Approved By
GP

Date
02.08.2017

Job Number
160567


Project Status
DEVELOPMENT APPLICATION

Drawing Title
LEVEL 4 PLAN

Drawing Number

Issue

S2- FAC- AR- DRG- DA-104 [4]

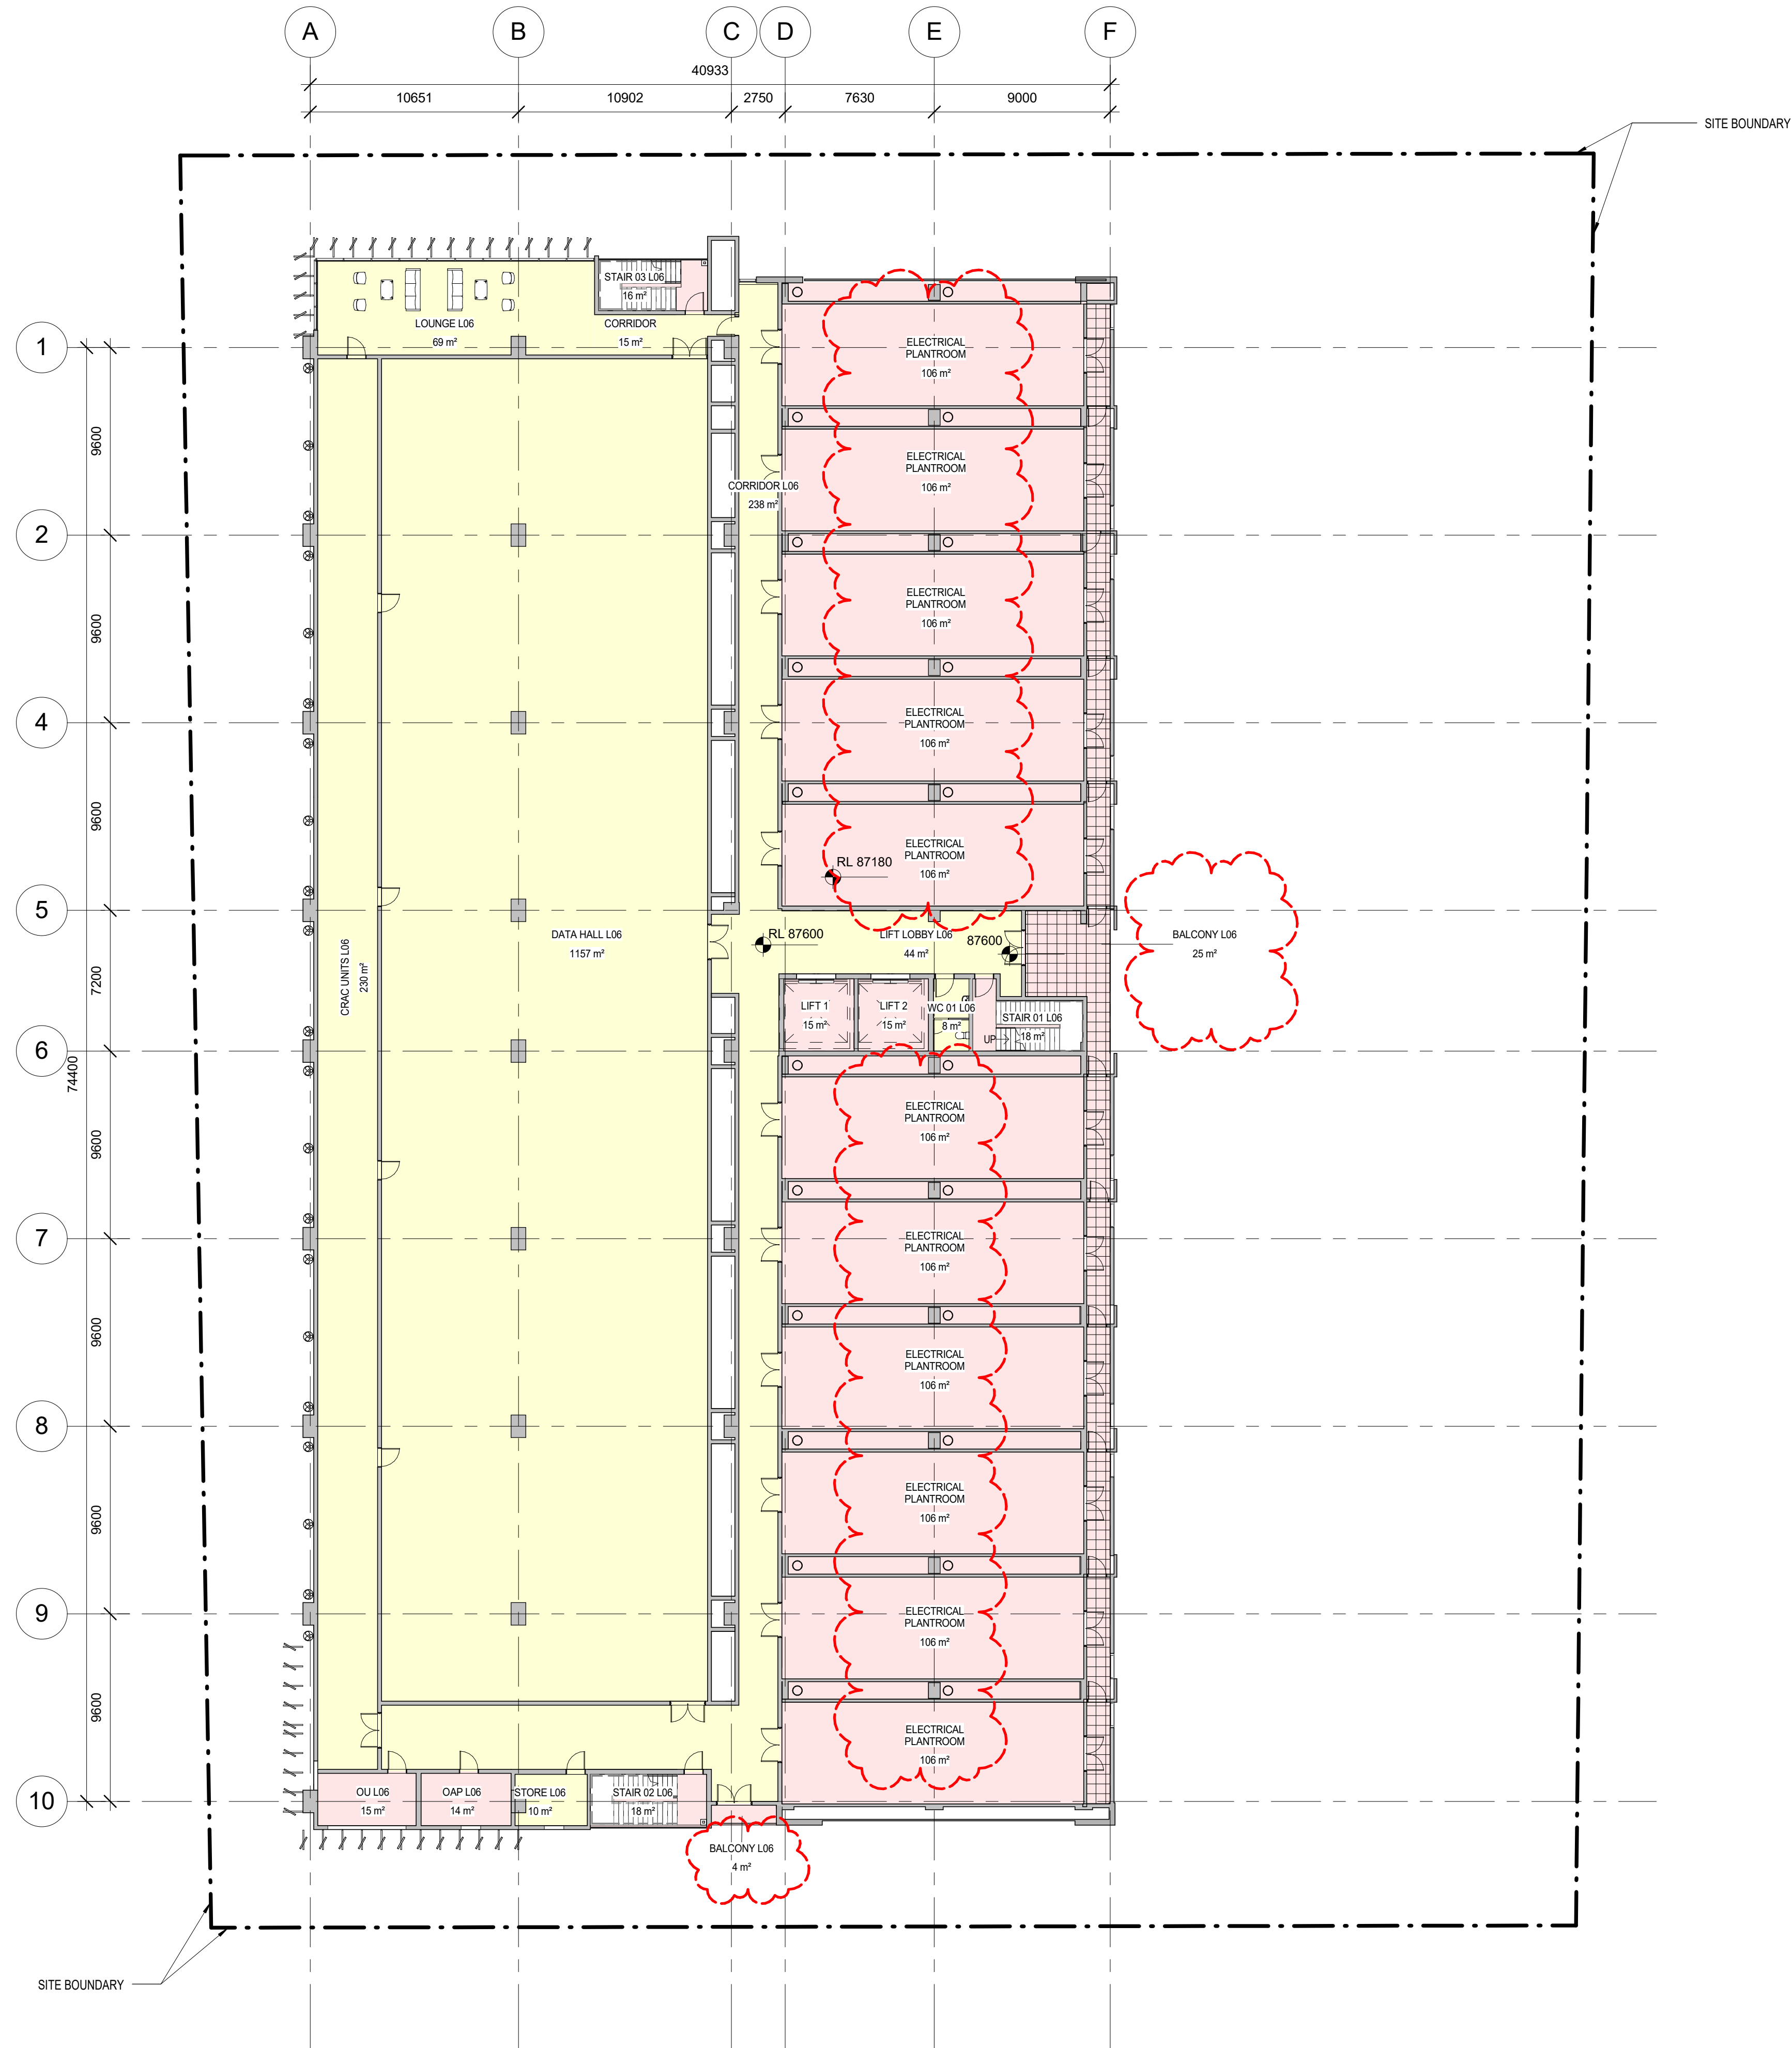

GFA INCLUSIVE AREAS		
NAME	LEVEL	AREA
END OF TRIP FACILITIES	PARKING LEVEL	58 m²
AMENITIES BASEMENT	PARKING LEVEL	21 m²
LIFT LOBBY 01 PARKING LEVEL	PARKING LEVEL	40 m²
WORK/ PREP AREA	PARKING LEVEL	265 m²
CORRIDOR	PARKING LEVEL	33 m²
LIFT LOBBY 02 PARKING LEVEL	PARKING LEVEL	24 m²
CORRIDOR LGF	GROUND FLOOR	204 m²
SECURITY	GROUND FLOOR	13 m²
STORAGE	GROUND FLOOR	9 m²
LIFT LOBBY L0	GROUND FLOOR	43 m²
SECURITY ROOM	GROUND FLOOR	45 m²
INTERCONNECT ROOM 2	GROUND FLOOR	96 m²
STORAGE	GROUND FLOOR	73 m²
UNPACKING	GROUND FLOOR	32 m²
AMENITIES	GROUND FLOOR	27 m²
MEETING 03	GROUND FLOOR	14 m²
INTERCONNECT RM	GROUND FLOOR	102 m²
STAGING RM 3	GROUND FLOOR	23 m²
STAGING RM 2	GROUND FLOOR	24 m²
STAGING RM 1	GROUND FLOOR	24 m²
DATA HALL LGF	GROUND FLOOR	643 m²
CRABS UNITS LGF	GROUND FLOOR	160 m²
STORAGE	GROUND FLOOR	27 m²
STORAGE	GROUND FLOOR	30 m²
ENTRY LOBBY FOH	GROUND FLOOR	156 m²
CORRIDOR	GROUND FLOOR	66 m²
MEETING 02	GROUND FLOOR	14 m²
SECURE LOBBY	GROUND FLOOR	122 m²
MAN TRAP FOH	GROUND FLOOR	6 m²
CORRIDOR	GROUND FLOOR	19 m²
CORRIDOR	GROUND FLOOR	30 m²
LIFT LOBBY L01	LEVEL 1	63 m²
OFFICE L01	LEVEL 1	379 m²
INTERCONNECT ROOM L01	LEVEL 1	100 m²
INTERCONNECT ROOM L01	LEVEL 1	103 m²
AMENITIES L01	LEVEL 1	28 m²
OFFICE L01	LEVEL 1	409 m²
LOUNGE L01	LEVEL 1	87 m²
WC 01 L01	LEVEL 1	8 m²
MEETING ROOM L01	LEVEL 1	54 m²
AMENITIES L01	LEVEL 1	48 m²
DATA HALL L01	LEVEL 1	1157 m²
CRAC UNITS L01	LEVEL 1	230 m²
STORE L01	LEVEL 1	10 m²
CORRIDOR L01	LEVEL 1	42 m²
CORRIDOR	LEVEL 1	196 m²
DATA HALL L02	LEVEL 2	1151 m²
CRAC UNITS L02	LEVEL 2	230 m²
LIFT LOBBY L02	LEVEL 2	44 m²
LOUNGE L02	LEVEL 2	84 m²
WC 01 L02	LEVEL 2	8 m²
CORRIDOR L02	LEVEL 2	241 m²
STORE L02	LEVEL 2	10 m²
DATA HALL L03	LEVEL 3	1157 m²
CORRIDOR L03	LEVEL 3	242 m²
LIFT LOBBY L03	LEVEL 3	44 m²
LOUNGE L03	LEVEL 3	84 m²
WC 01 L03	LEVEL 3	8 m²
CRAC UNITS L03	LEVEL 3	230 m²
STORE L03	LEVEL 3	10 m²
DATA HALL L04	LEVEL 4	1151 m²
CRAC UNITS L04	LEVEL 4	230 m²
STORE L04	LEVEL 4	10 m²
CORRIDOR L04	LEVEL 4	238 m²
LIFT LOBBY L04	LEVEL 4	44 m²
LOUNGE L04	LEVEL 4	84 m²
WC 01 L 04	LEVEL 4	8 m²
DATA HALL L05	LEVEL 5	1157 m²
CRAC UNIT L05	LEVEL 5	230 m²
LIFT LOBBY L05	LEVEL 5	44 m²
LOUNGE L05	LEVEL 5	84 m²
WC 01 L05	LEVEL 5	8 m²
CORRIDOR L05	LEVEL 5	244 m²
STORE L05	LEVEL 5	10 m²
DATA HALL L06	LEVEL 6	1157 m²
CRAC UNITS L06	LEVEL 6	230 m²
LIFT LOBBY L06	LEVEL 6	44 m²
LOUNGE L06	LEVEL 6	69 m²
WC 01 L06	LEVEL 6	8 m²
CORRIDOR	LEVEL 6	15 m²
STORE L06	LEVEL 6	10 m²
CORRIDOR L06	LEVEL 6	238 m²
LIFT LOBBY L07	LEVEL 7	39 m²
DATA HALL L7	LEVEL 7	1157 m²
CRAC UNITS L07	LEVEL 7	230 m²
LOUNGE L07	LEVEL 7	84 m²
WC 01 L07	LEVEL 7	8 m²
CORRIDOR L07	LEVEL 7	243 m²
STAIR L07	LEVEL 7	10 m²
WC 01 L08	LEVEL 8	8 m²
STORE L08	LEVEL 8	11 m²
Gross Floor Area		16000 m²

LEGEND GFA

- EXCLUDED
- INCLUDED

GREENBOX

+61 2 8069 8930
LEVEL 3
40 KING ST
SYDNEY NSW 2000 AUSTRALIA
GREENBOX ARCHITECTURE PTY LTD
ABN: 79 139 779 058
ISO 9001 CERTIFIED QUALITY SYSTEM

- Use written dimensions only
- Do not scale from drawing
- Contractors shall confirm all dimensions on-site prior to commencing any work or producing any shop drawings
- All materials to be used in accordance with the manufacturer's specifications and instructions and shall comply with the relevant Australian Standards
- Copyright of this drawing and design remain the property of Greenbox Architecture Pty Ltd
- Nominated Architect - Gerard Page, NSW reg No 7247, NZ reg No 3715, Vic reg No 17664, SA reg No 3061, QLD reg No 4538, WA reg No 2489

Client
NEXTDC




Project
NEXTDC - S2
GIFFNOCK AVE
MACQUARIE PARK

Drawn By
PL
Checked By
KS
Date
02.08.2017
Project Status
DEVELOPMENT APPLICATION

Drawing Title
LEVEL 6 PLAN

Drawing Number
S2- FAC- AR- DRG- DA-106
Issue
[4]

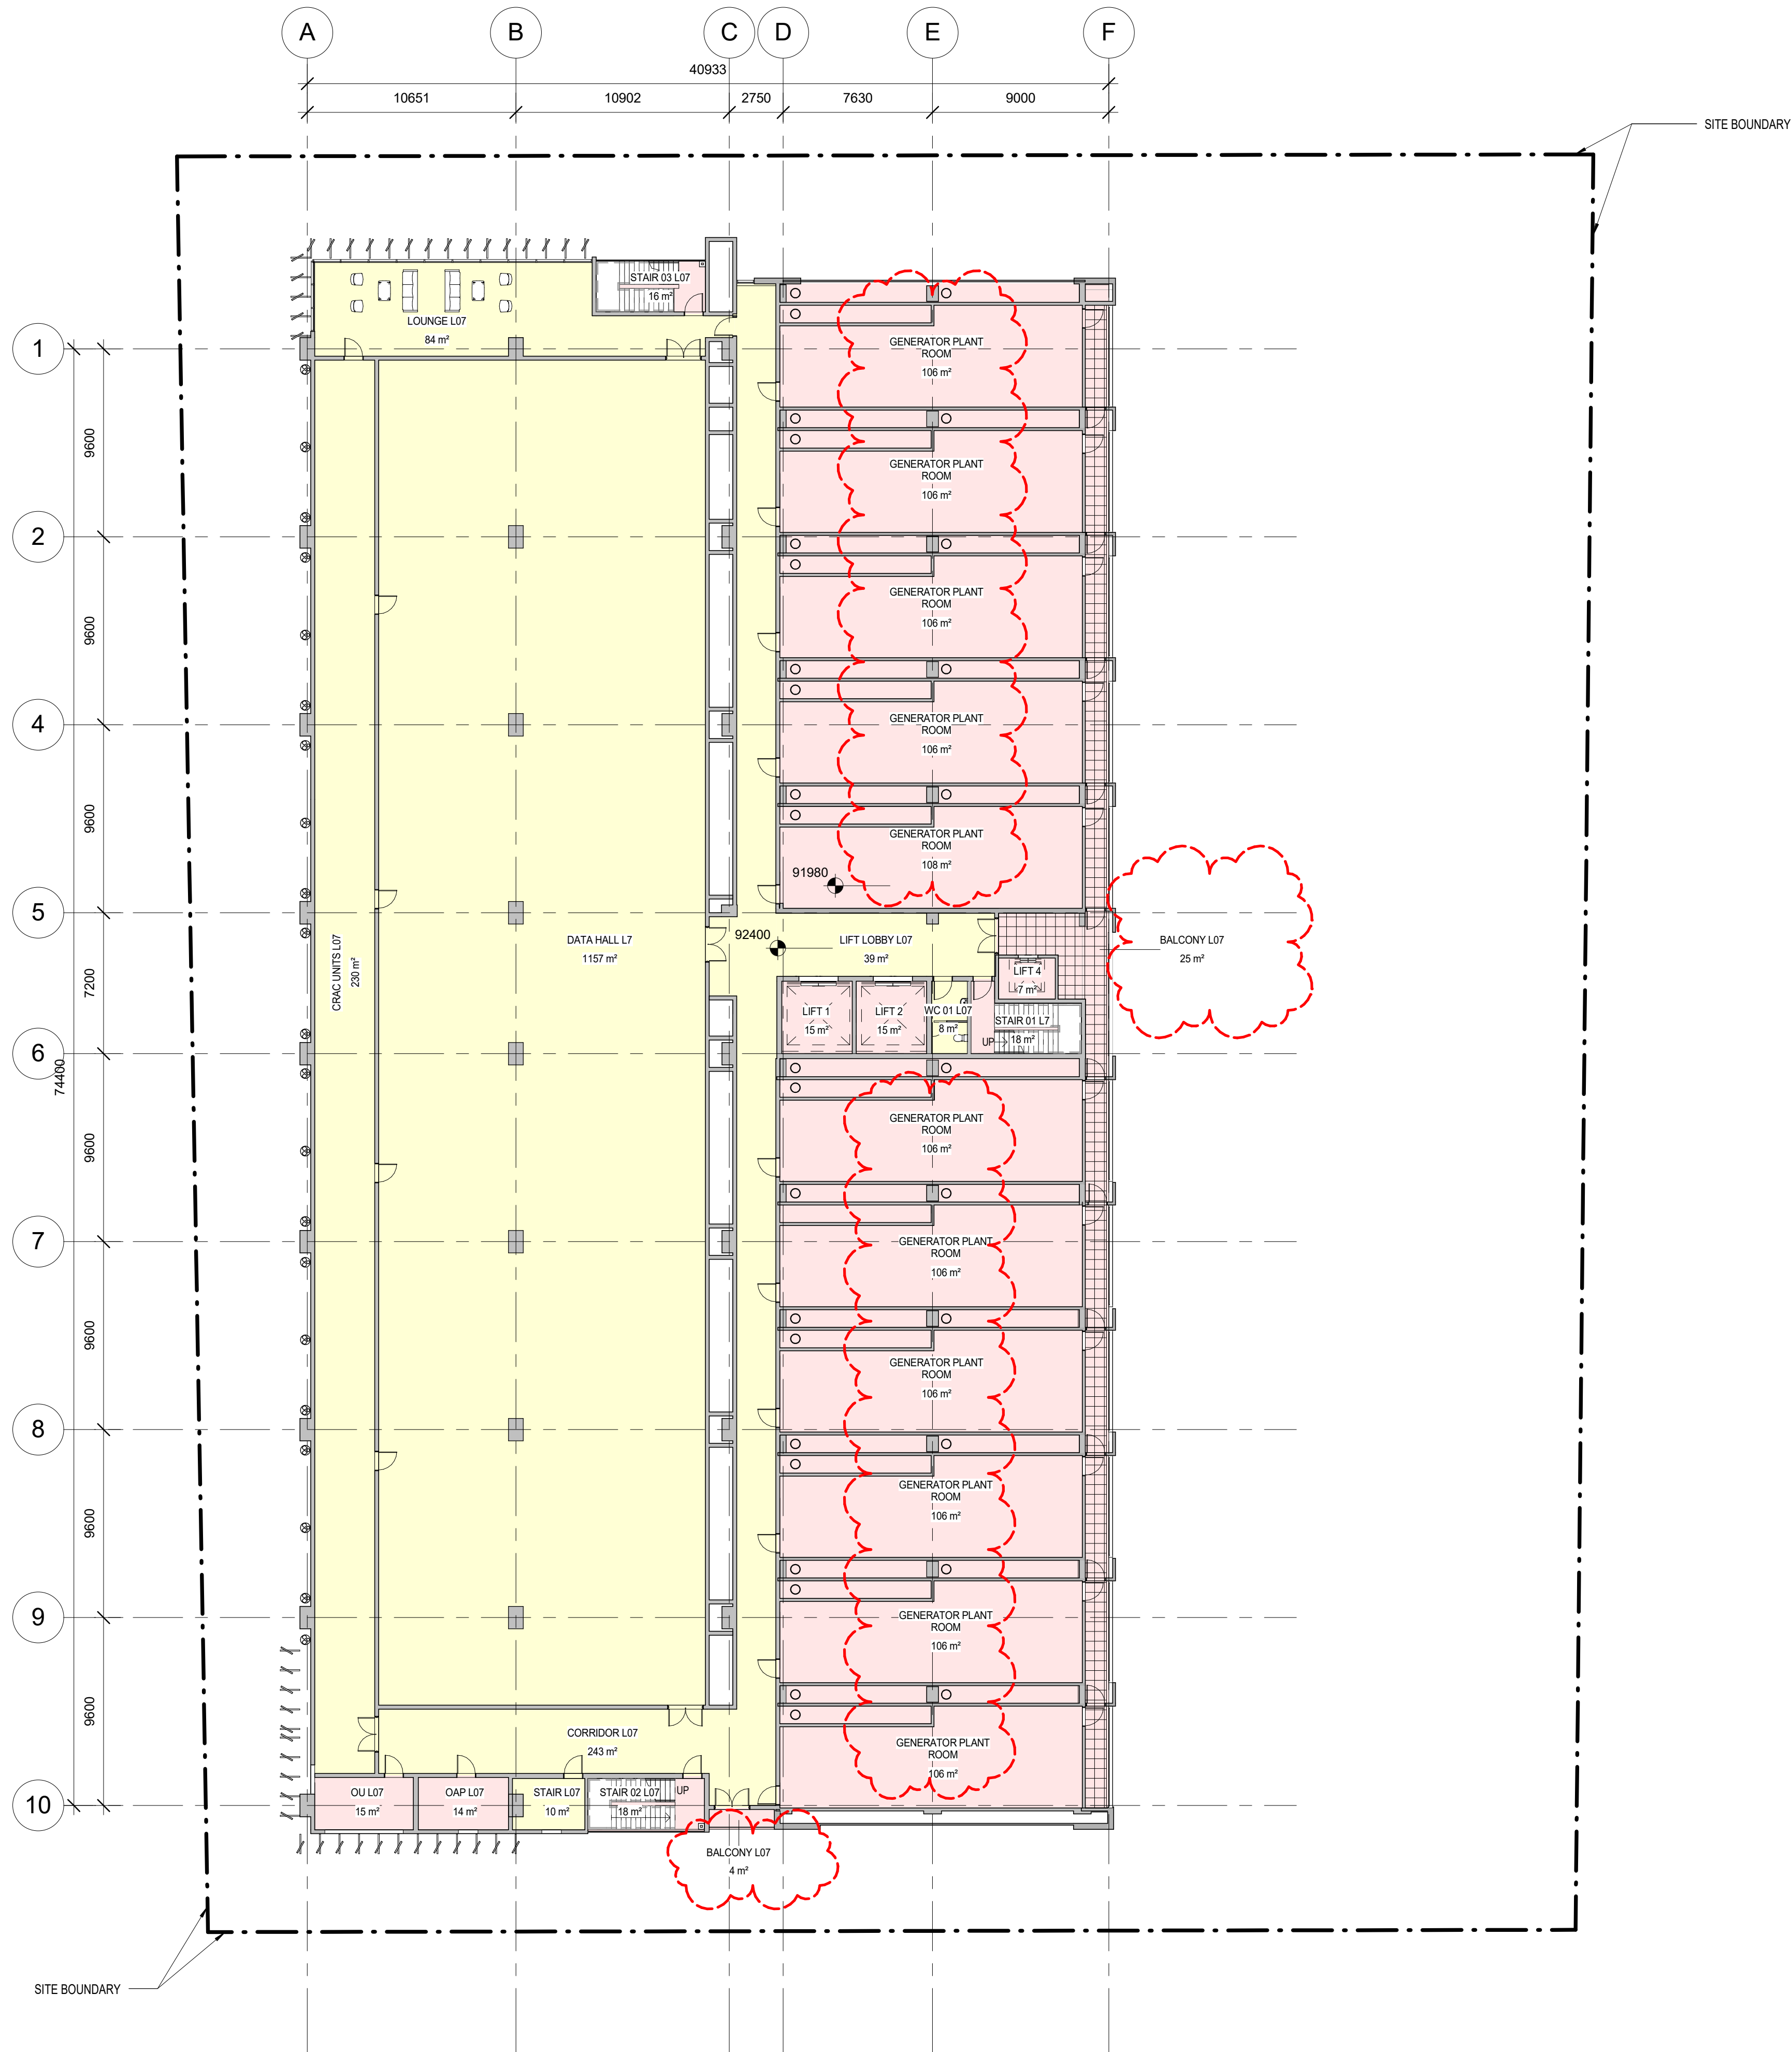

GFA INCLUSIVE AREAS		
NAME	LEVEL	AREA
END OF TRIP FACILITIES	PARKING LEVEL	58 m²
AMENITIES BASEMENT	PARKING LEVEL	21 m²
LIFT LOBBY 01 PARKING LEVEL	PARKING LEVEL	40 m²
WORK/ PREP AREA	PARKING LEVEL	265 m²
CORRIDOR	PARKING LEVEL	33 m²
LIFT LOBBY 02 PARKING LEVEL	PARKING LEVEL	24 m²
CORRIDOR LGF	GROUND FLOOR	204 m²
SECURITY	GROUND FLOOR	13 m²
STORAGE	GROUND FLOOR	9 m²
LIFT LOBBY L0	GROUND FLOOR	43 m²
SECURITY ROOM	GROUND FLOOR	45 m²
INTERCONNECT ROOM 2	GROUND FLOOR	96 m²
STORAGE	GROUND FLOOR	73 m²
UNPACKING	GROUND FLOOR	32 m²
AMENITIES	GROUND FLOOR	27 m²
MEETING 03	GROUND FLOOR	14 m²
INTERCONNECT RM	GROUND FLOOR	102 m²
STAGING RM 3	GROUND FLOOR	23 m²
STAGING RM 2	GROUND FLOOR	24 m²
STAGING RM 1	GROUND FLOOR	24 m²
DATA HALL LGF	GROUND FLOOR	643 m²
CRABS UNITS LGF	GROUND FLOOR	160 m²
STORAGE	GROUND FLOOR	27 m²
STORAGE	GROUND FLOOR	30 m²
ENTRY LOBBY FOH	GROUND FLOOR	156 m²
CORRIDOR	GROUND FLOOR	66 m²
MEETING 02	GROUND FLOOR	14 m²
SECURE LOBBY	GROUND FLOOR	122 m²
MAN TRAP FOH	GROUND FLOOR	6 m²
CORRIDOR	GROUND FLOOR	19 m²
CORRIDOR	GROUND FLOOR	30 m²
LIFT LOBBY L01	LEVEL 1	63 m²
OFFICE L01	LEVEL 1	379 m²
INTERCONNECT ROOM L01	LEVEL 1	100 m²
INTERCONNECT ROOM L01	LEVEL 1	103 m²
AMENITIES L01	LEVEL 1	28 m²
OFFICE L01	LEVEL 1	409 m²
LOUNGE L01	LEVEL 1	87 m²
WC 01 L01	LEVEL 1	8 m²
MEETING ROOM L01	LEVEL 1	54 m²
AMENITIES L01	LEVEL 1	48 m²
DATA HALL L01	LEVEL 1	1157 m²
CRAC UNITS L01	LEVEL 1	230 m²
STORE L01	LEVEL 1	10 m²
CORRIDOR L01	LEVEL 1	42 m²
CORRIDOR	LEVEL 1	196 m²
DATA HALL L02	LEVEL 2	1151 m²
CRAC UNITS L02	LEVEL 2	230 m²
LIFT LOBBY L02	LEVEL 2	44 m²
LOUNGE L02	LEVEL 2	84 m²
WC 01 L02	LEVEL 2	8 m²
CORRIDOR L02	LEVEL 2	241 m²
STORE L02	LEVEL 2	10 m²
DATA HALL L03	LEVEL 3	1157 m²
CORRIDOR L03	LEVEL 3	242 m²
LIFT LOBBY L03	LEVEL 3	44 m²
LOUNGE L03	LEVEL 3	84 m²
WC 01 L03	LEVEL 3	8 m²
CRAC UNITS L03	LEVEL 3	230 m²
STORE L03	LEVEL 3	10 m²
DATA HALL L04	LEVEL 4	1151 m²
CRAC UNITS L04	LEVEL 4	230 m²
STORE L04	LEVEL 4	10 m²
CORRIDOR L04	LEVEL 4	238 m²
LIFT LOBBY L04	LEVEL 4	44 m²
LOUNGE L04	LEVEL 4	84 m²
WC 01 L 04	LEVEL 4	8 m²
DATA HALL L05	LEVEL 5	1157 m²
CRAC UNIT L05	LEVEL 5	230 m²
LIFT LOBBY L05	LEVEL 5	44 m²
LOUNGE L05	LEVEL 5	84 m²
WC 01 L05	LEVEL 5	8 m²
CORRIDOR L05	LEVEL 5	244 m²
STORE L05	LEVEL 5	10 m²
DATA HALL L06	LEVEL 6	1157 m²
CRAC UNITS L06	LEVEL 6	230 m²
LIFT LOBBY L06	LEVEL 6	44 m²
LOUNGE L06	LEVEL 6	69 m²
WC 01 L06	LEVEL 6	8 m²
CORRIDOR	LEVEL 6	15 m²
STORE L06	LEVEL 6	10 m²
CORRIDOR L06	LEVEL 6	238 m²
LIFT LOBBY L07	LEVEL 7	39 m²
DATA HALL L7	LEVEL 7	1157 m²
CRAC UNITS L07	LEVEL 7	230 m²
LOUNGE L07	LEVEL 7	84 m²
WC 01 L07	LEVEL 7	8 m²
CORRIDOR L07	LEVEL 7	243 m²
STAIR L07	LEVEL 7	10 m²
STAIR 02 L07	LEVEL 7	18 m²
OU L07	LEVEL 7	15 m²
OAP L07	LEVEL 7	14 m²
STAIR 01 L07	LEVEL 7	8 m²
WC 01 L07	LEVEL 7	8 m²
WC 01 L08	LEVEL 8	8 m²
STORE L08	LEVEL 8	11 m²
Gross Floor Area		16000 m²

LEGEND GFA

- EXCLUDED
- INCLUDED

GREENBOX

+61 2 8069 8930
LEVEL 3
40 KING ST
SYDNEY NSW 2000 AUSTRALIA
GREENBOX ARCHITECTURE PTY LTD
ABN: 79 139 779 058
ISO 9001 CERTIFIED QUALITY SYSTEM

- Use written dimensions only
- Do not scale from drawing
- Contractors shall confirm all dimensions on-site prior to commencing any work or producing any shop drawings
- All materials to be used in accordance with the manufacturer's specifications and instructions and shall comply with the relevant Australian Standards
- Copyright of this drawing and design remain the property of Greenbox Architecture Pty Ltd
- Nominated Architect - Gerard Page, NSW reg No 7247, NZ reg No 3715, Vic reg No 17664, SA reg No 3061, QLD reg No 4538, WA reg No 2489

Client

NEXTDC

NEXTDC

Project
NEXTDC - S2
GIFFNOCK AVE
MACQUARIE PARK

Drawn By	Scale	
PL	1 : 200	@ A1
Checked By	Approved By	
KS	GP	
Date	Job Number	
02.08.2017	160567	

Project Status
DEVELOPMENT APPLICATION

Drawing Title
LEVEL 7 PLAN

Drawing Number
S2-FAC-AR-DRG-DA-107

Issue
[4]