

CHARACTER PLAN



1. Seating Walls



2. Children's Playground



3. Entry Feature Signage



4. Rose Garden



5. Turf and Screening Planting



6. Outdoor Terrace



7. Outdoor Seating and Feature Planting



8. Screening Plants



9. Detention Basin



10. Existing Vegetation to be Retained



11. Shade Structure



12. Concrete Stairs



13. Concrete retaining wall



14. Open Lawn



15. Accessible Garden




16. Flush Planting



17. Dementia Garden



18. Fence with Screening Planting

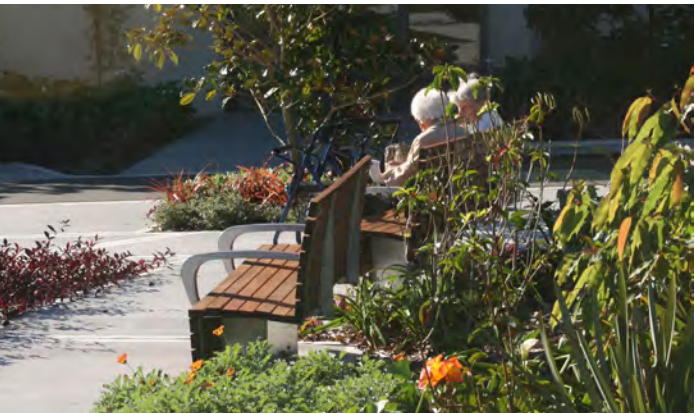

19. Sensory Node




20. Planted Seating Area



21. Raised Concrete Planter



22. Access ramps with integrated planting

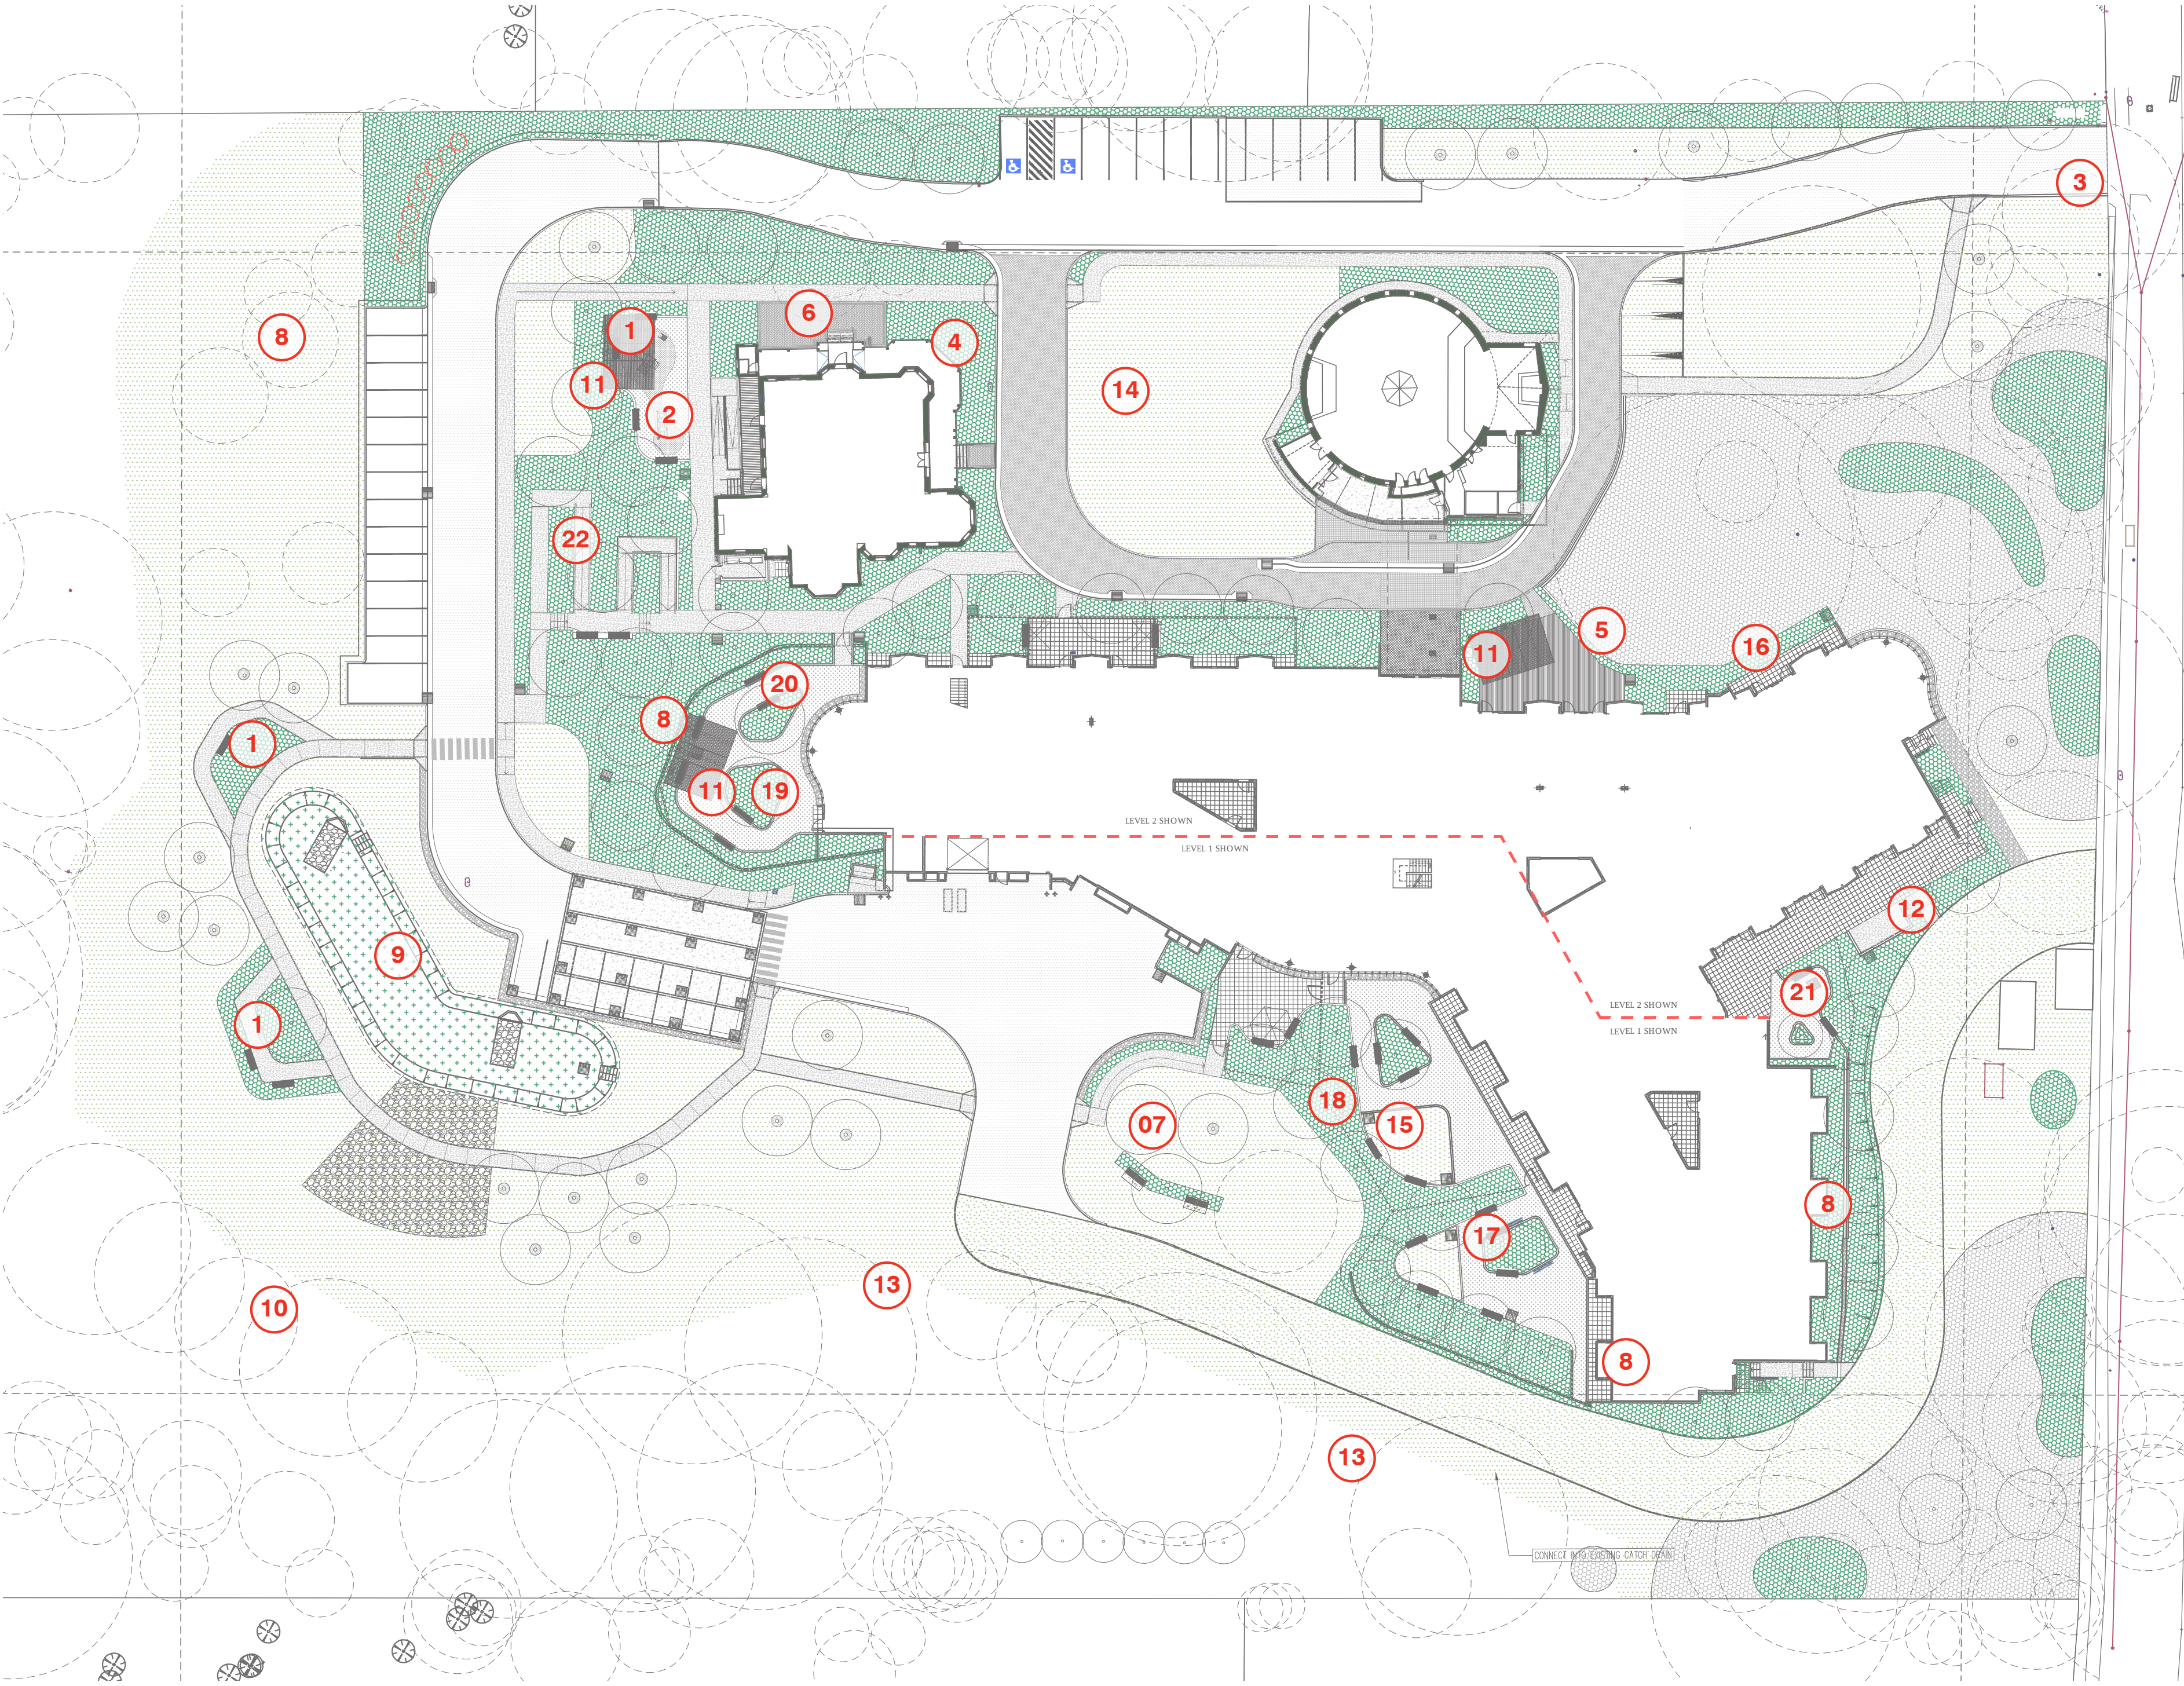

MATERIALS



Resin Bound Gravel




Feature Paving




Feature Paving



Permeable Paving

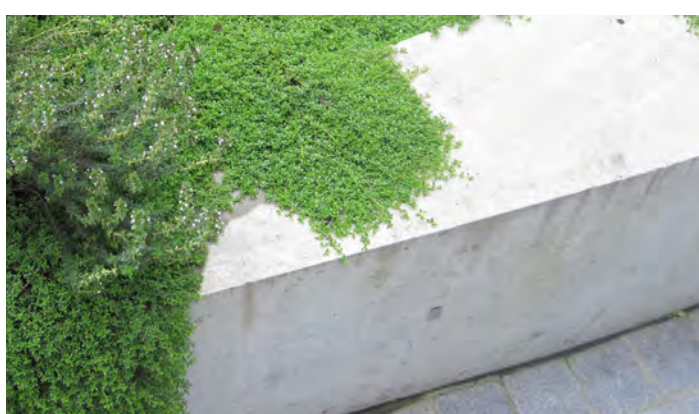

Raised Concrete Planter

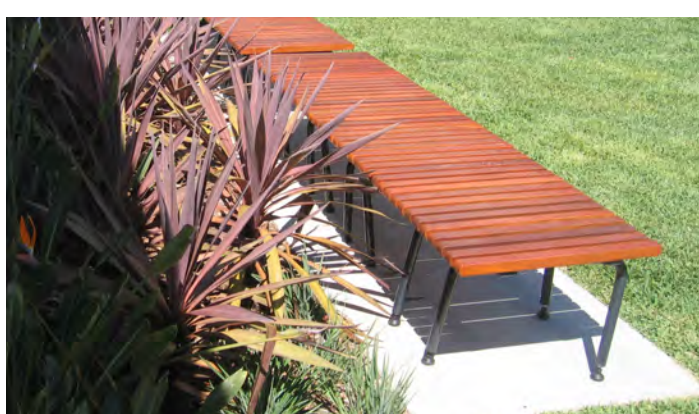


Timber Seats



Rubber Softfall




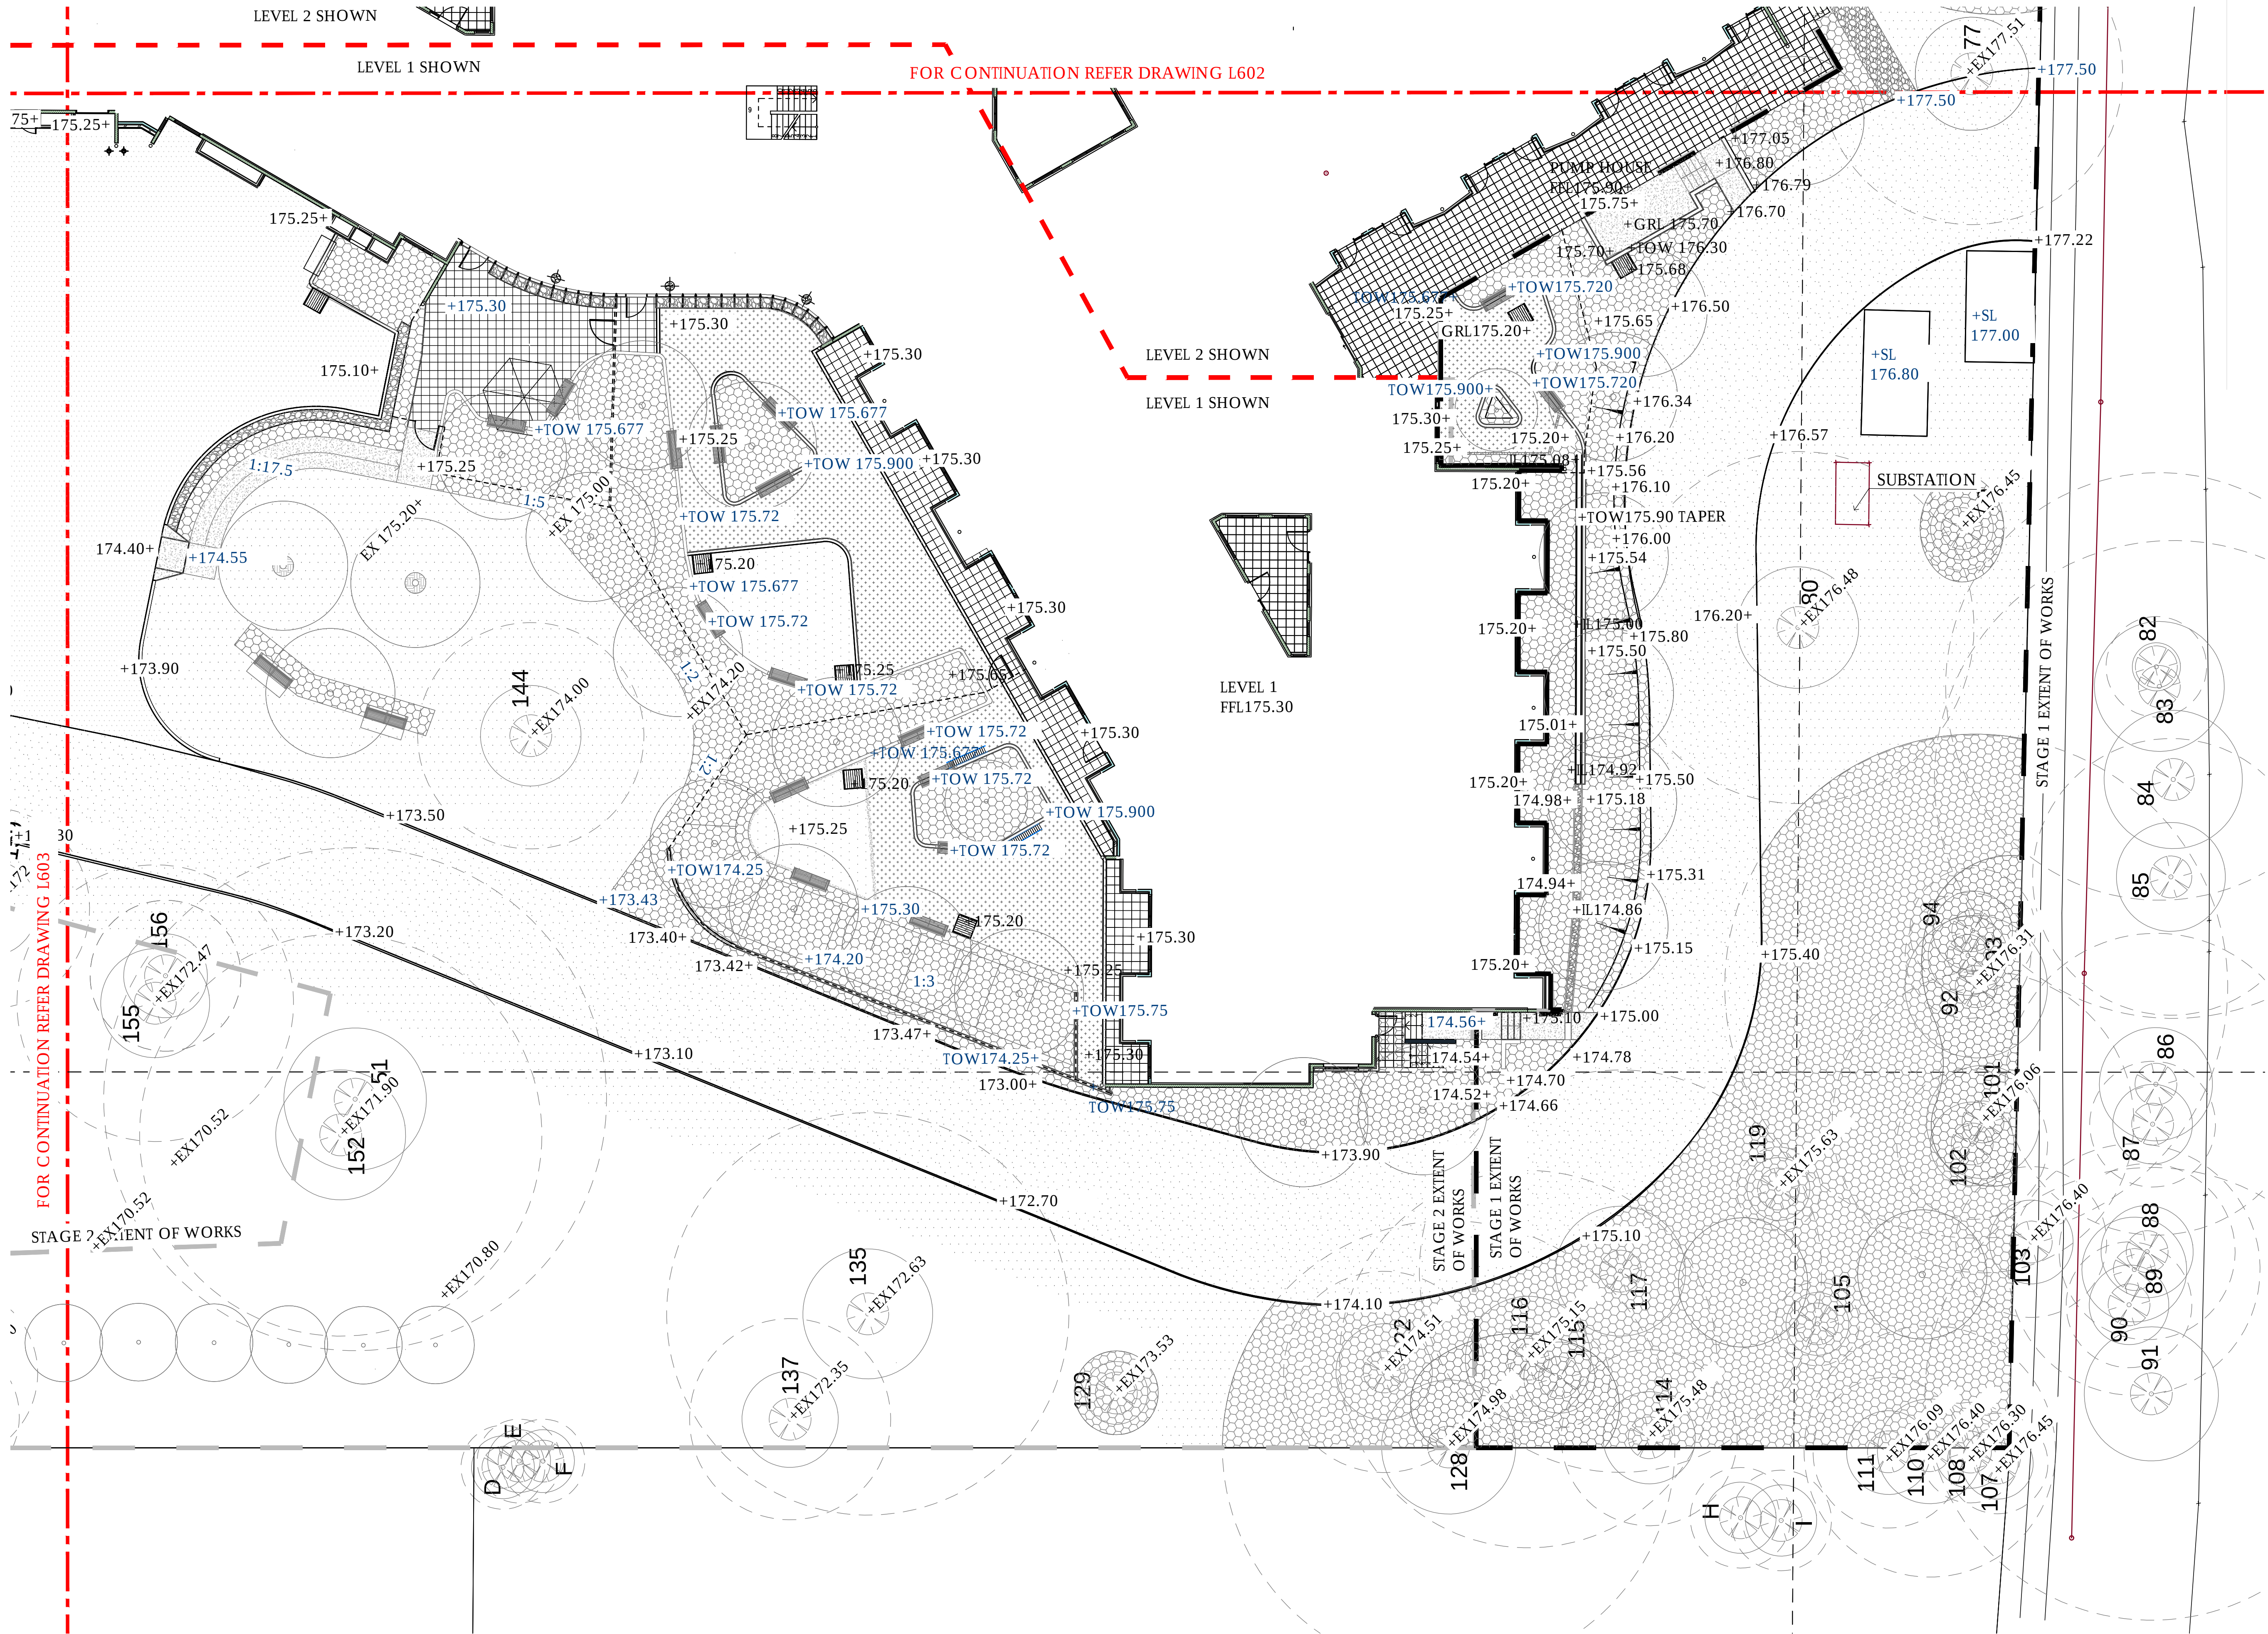


© OCULUS 2013. All rights reserved.

DATE	DESCRIPTION	REV	DATE	DESCRIPTION	REV
05/12/14	FOR REVIEW	A	-	-	-
09/12/14	FOR REVIEW	B	-	-	-
12/12/14	FOR REVIEW	C	-	-	-
01/12/15	AMENDED DRAWINGS	D	-	-	-
03/03/17	SECTION 96	E	-	-	-
18/08/17	SECTION 96	F	-	-	-

SCC NORTH TURRAMURRA	LEVELS PLAN 4/4	SECTION 96	SCALE	1:150 @ A1	DRAWN BY	DW		L-604	F
			DATE	18/08/17	CHECKED BY	KS			
			JOB NO.	S13-043	APPROVED BY	KS			
PROJECT	DRAWING TITLE	DRAWING PURPOSE	DRAWING INFORMATION				NORTH	DRAWING NO.	REV.

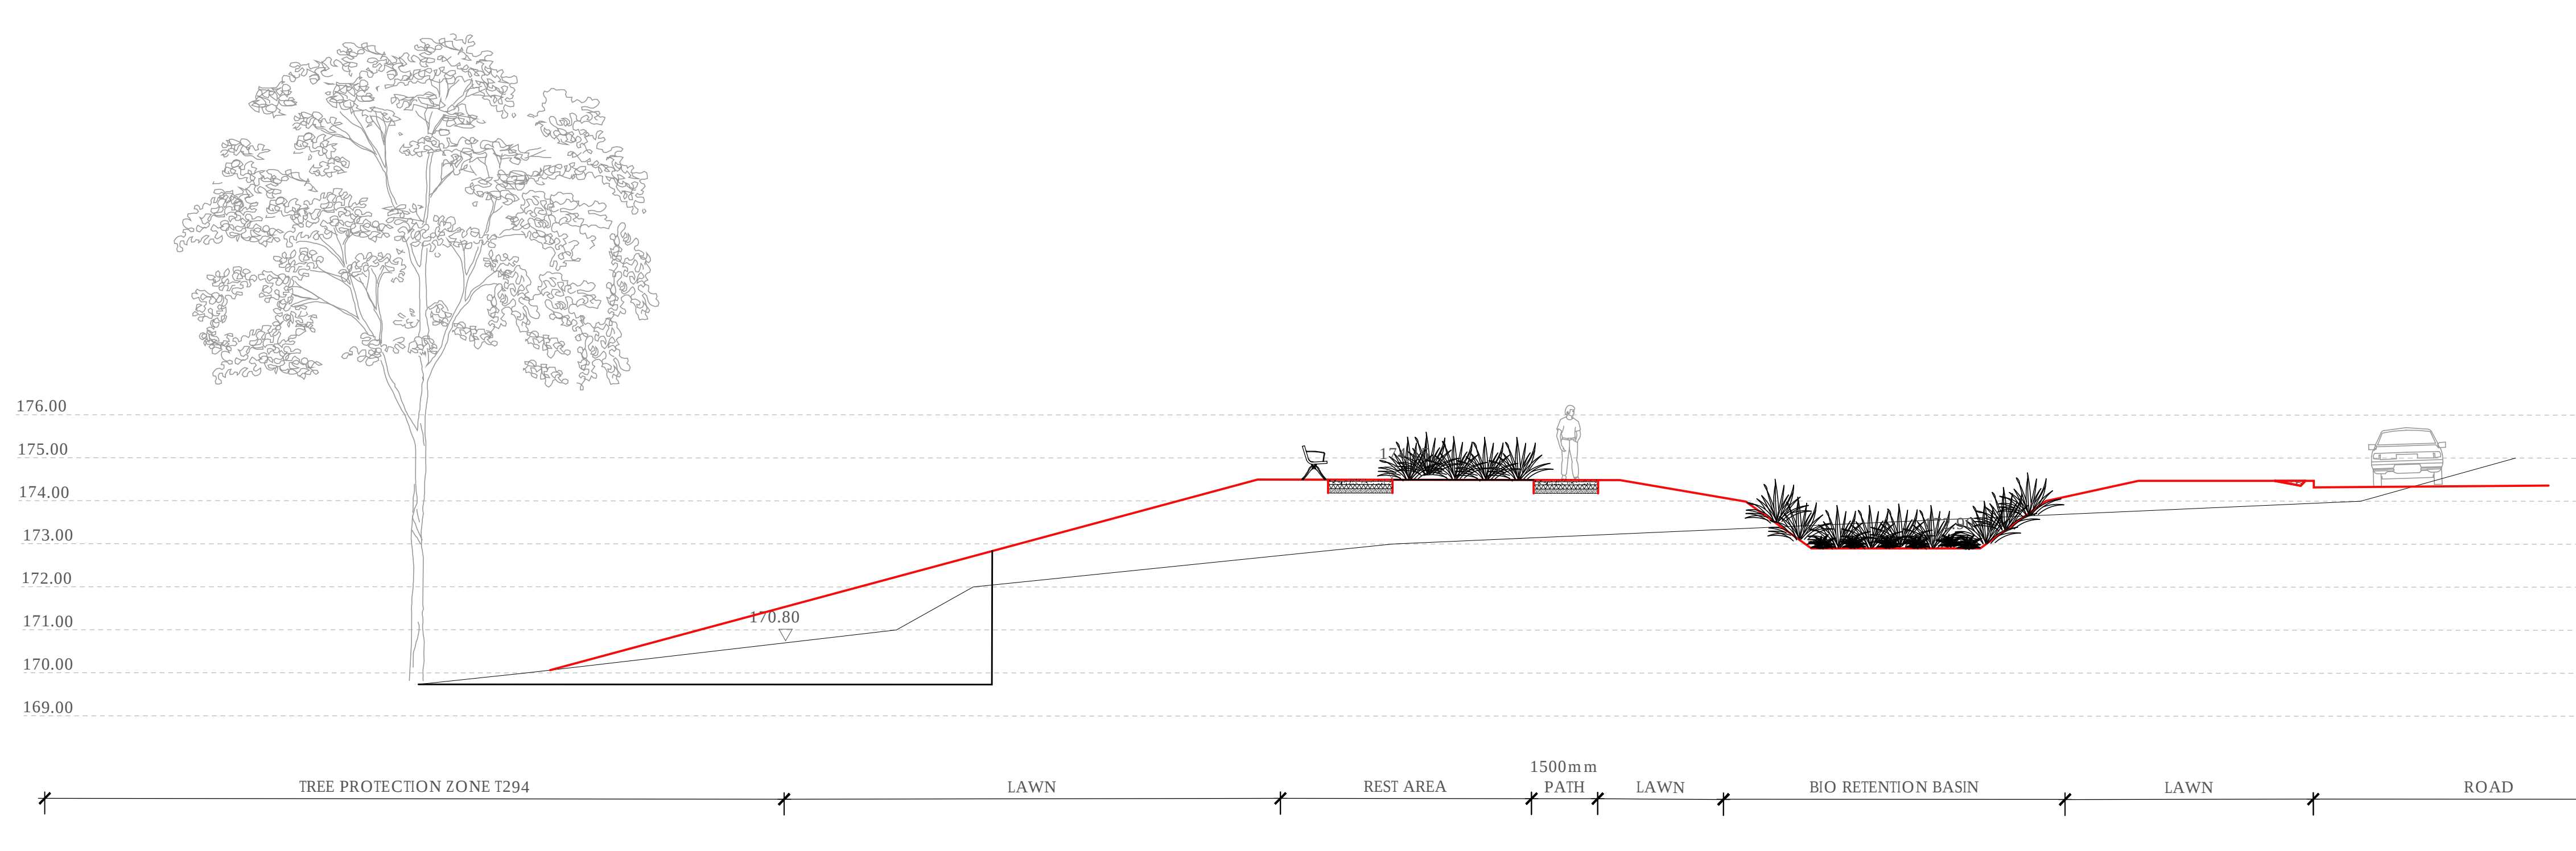


01 SECTION ONE
SCALE 1:100

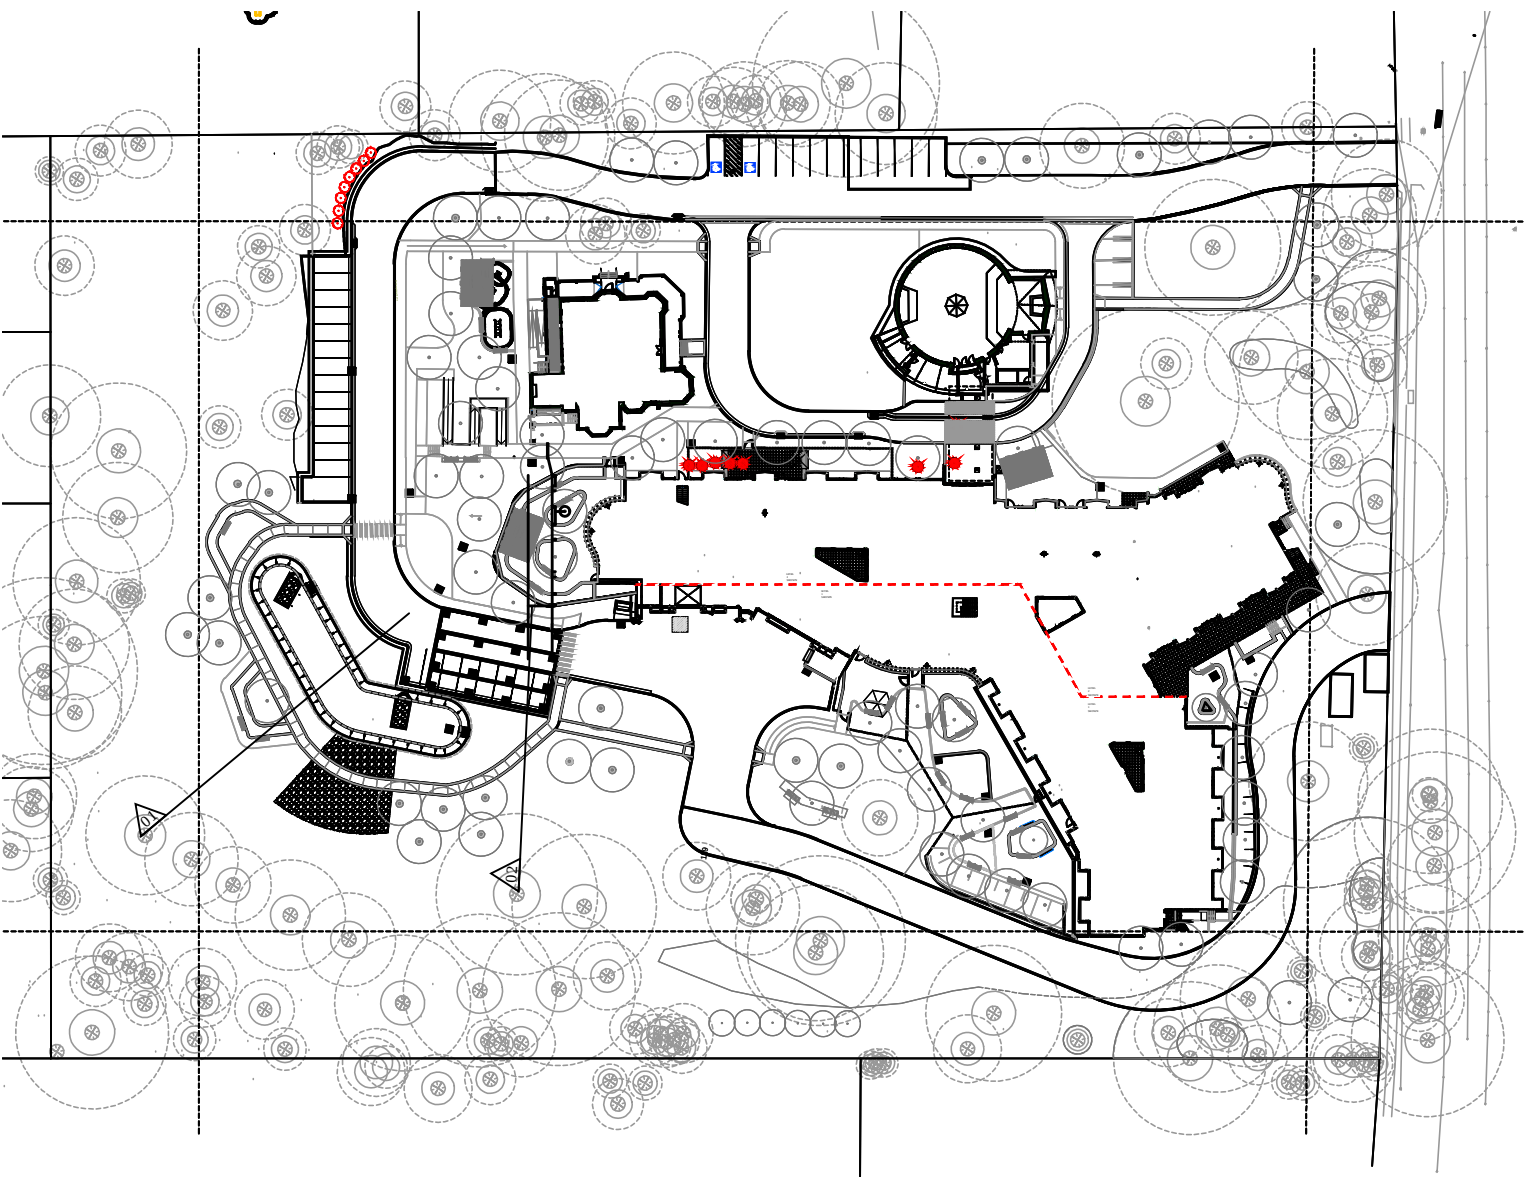

KEY


— PROPOSED LEVELS

— EXISTING LEVELS

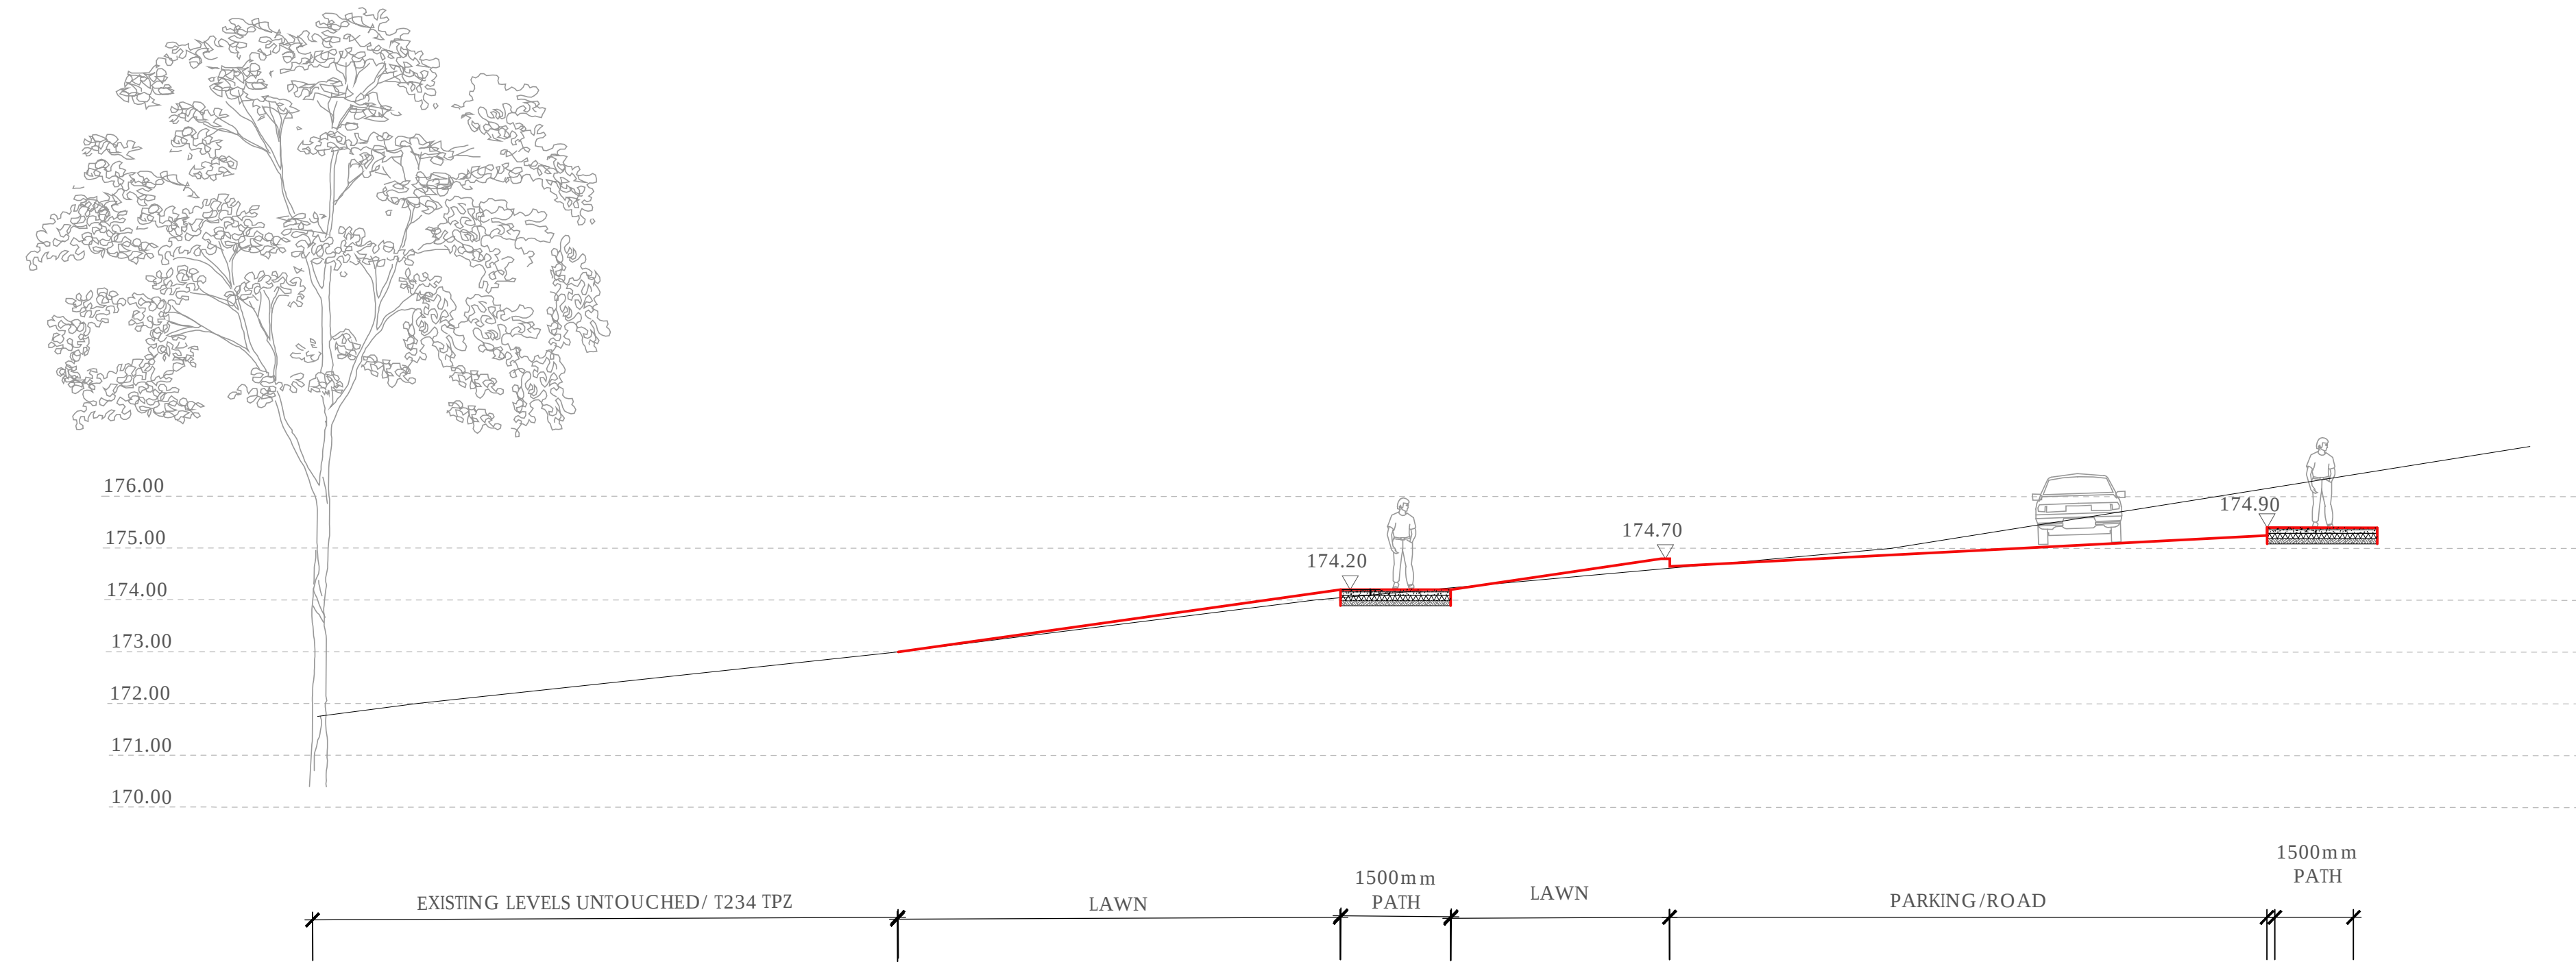


02 SECTION TWO
SCALE 1:100


© OCULUS 2013. All rights reserved.

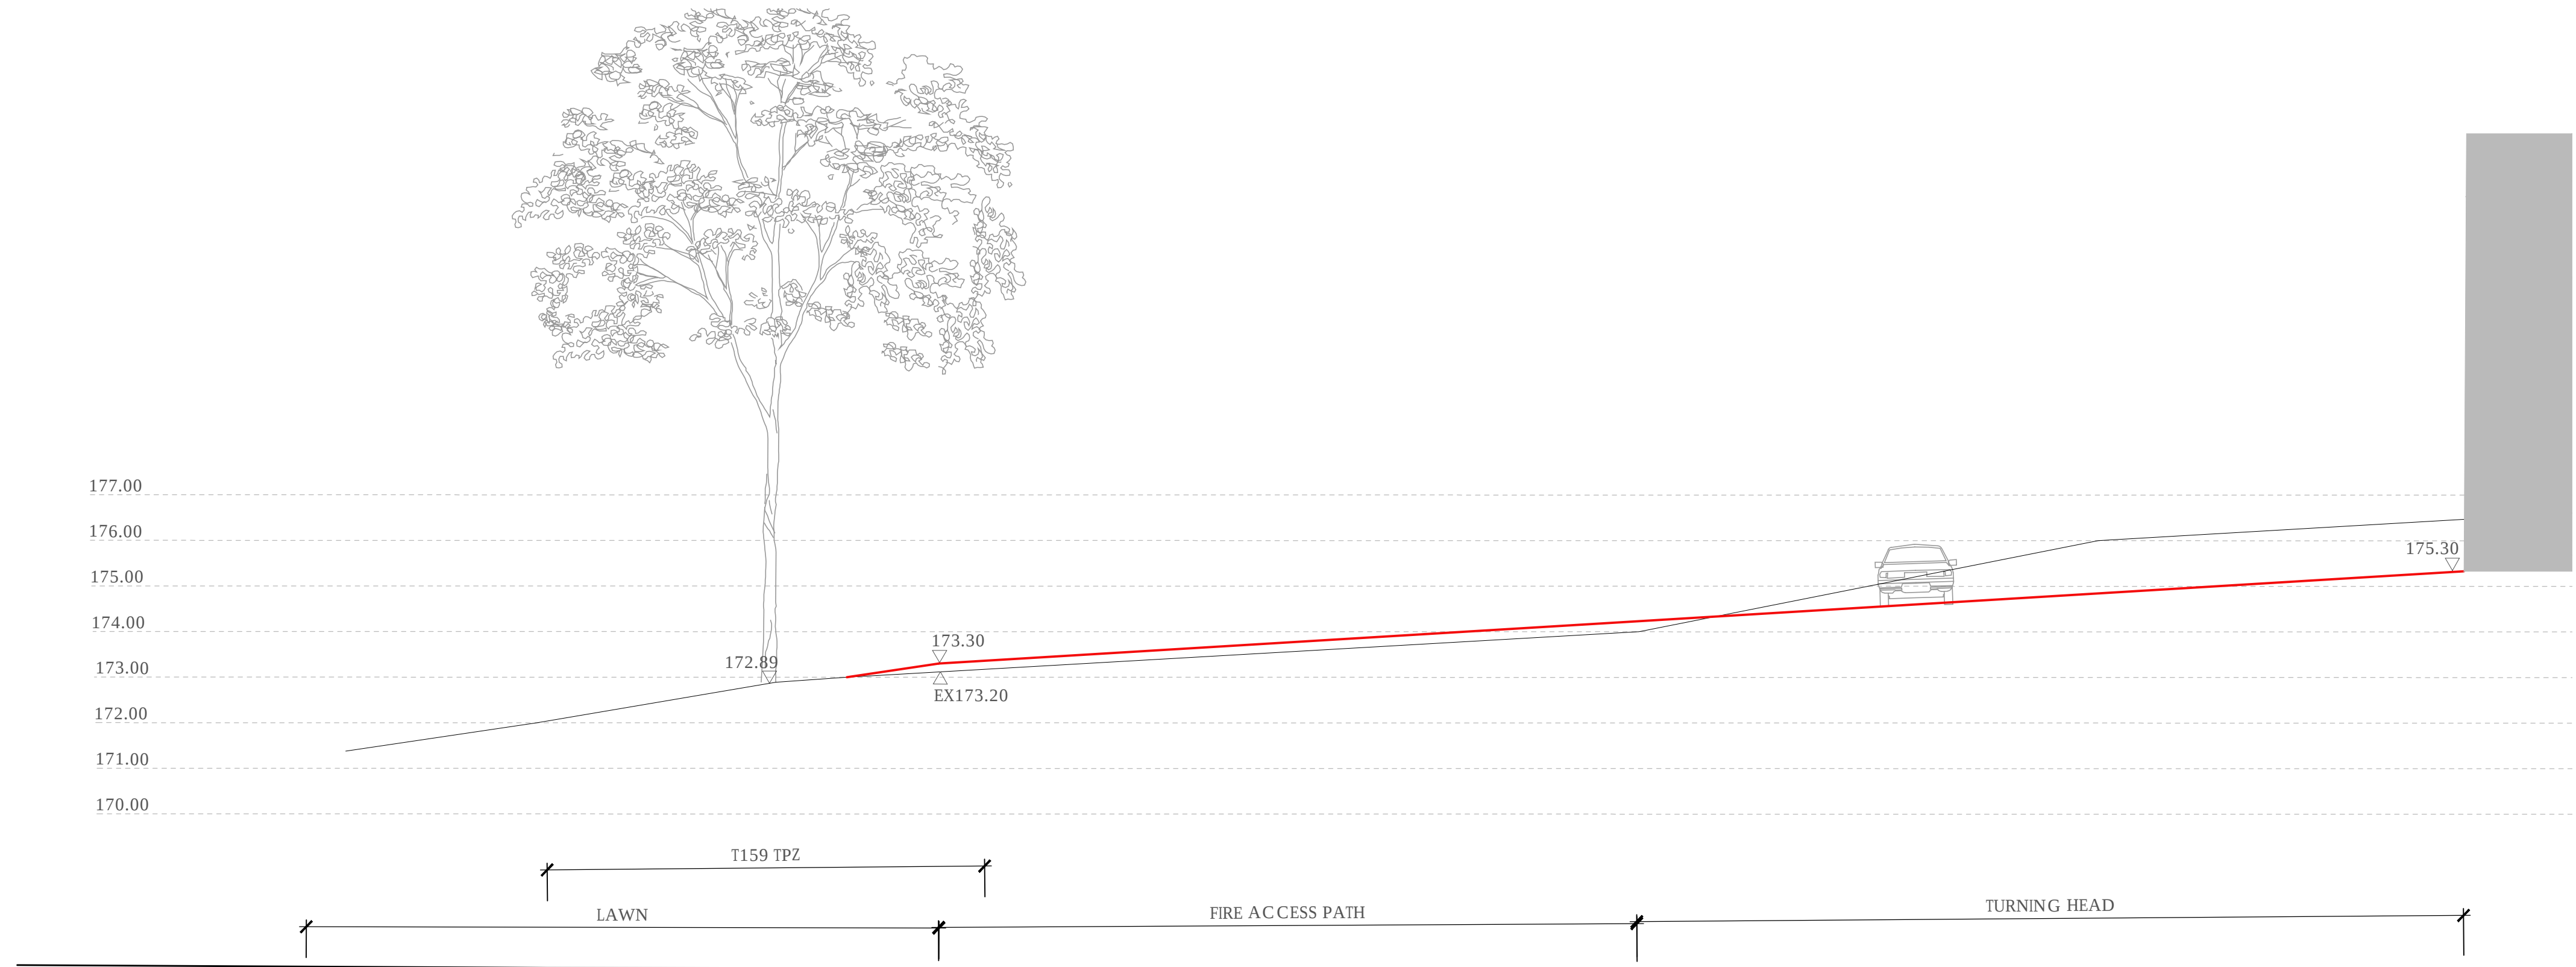

01 SECTION THREE
SCALE 1:100

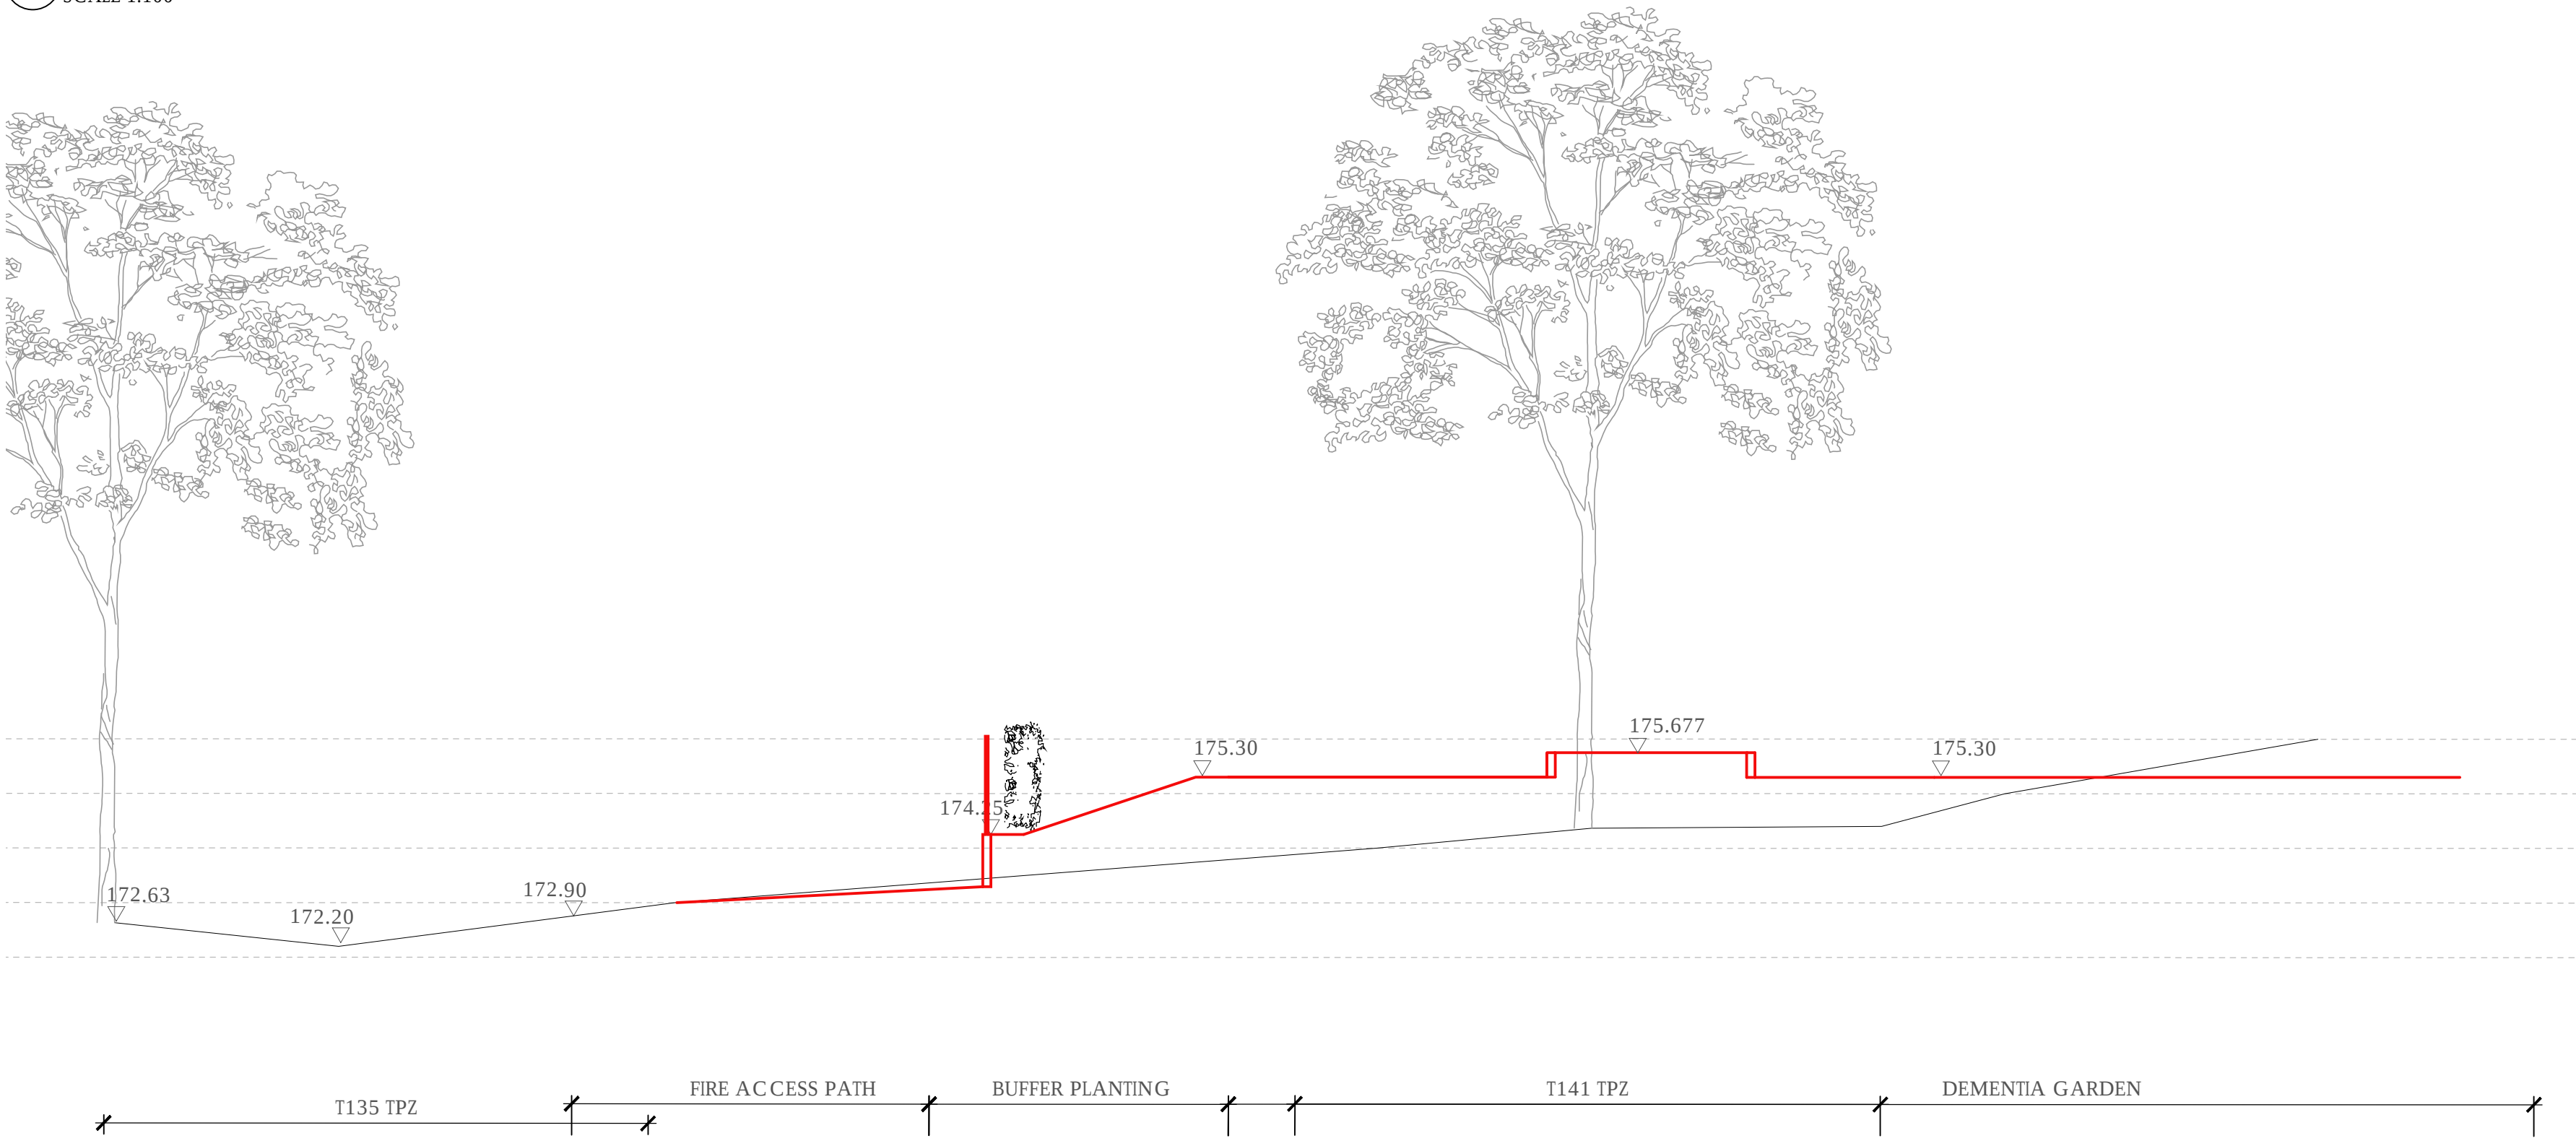

02 SECTION FOUR
SCALE 1:100

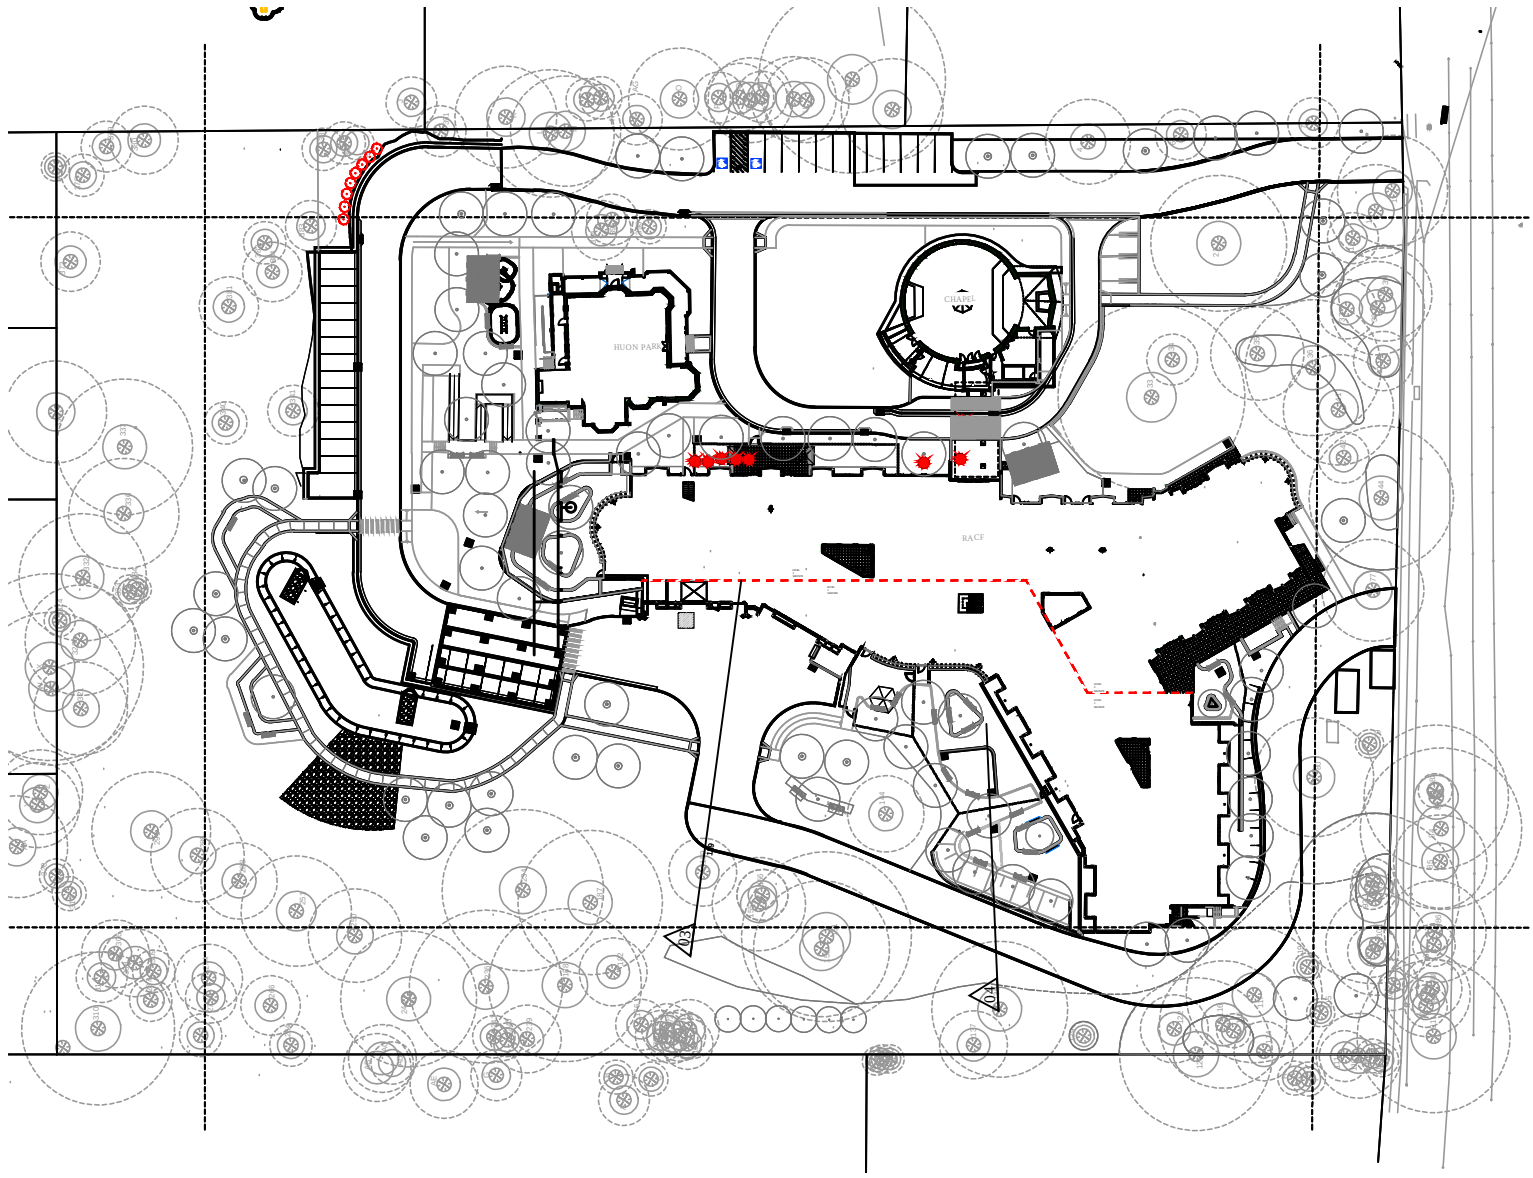

KEY

PROPOSED LEVELS

EXISTING LEVELS