


S13-043 SCC North Turramurra

Drawing Revision Table - Section 96

DRAWING NUMBER	DRAWING NAME	APPROVED DA REVISION	SECTION 96 REVISION	CHANGES MADE TO DRAWING
L-101	TREE PROTECTION PLAN	O	Q	No changes to drawing
L-201	LANDSCAPE PLAN	S	U	Relocation and straightening of fences to dementia courtyards. Removal of shade structures to seating nodes and addition of shade structures to northern decked area.
L-202	PLANTING PLAN	H	J	Planting Schedule updated to reflect revised tree species. Existing trees and tree numbers added.
L-203	PLANTING PLAN	H	K	Existing trees and tree numbers added.
L-204	PLANTING PLAN	H	K	Existing trees and tree numbers added.
L-205	PLANTING PLAN	J	N	Existing trees and tree numbers added.
L-401	CHARACTER AND MATERIALS	D	G	Plan updated to reflect current design.
L-601	LEVELS PLAN	D	G	Existing trees and tree numbers added.
L-602	LEVELS PLAN	D	G	Existing trees and tree numbers added.
L-604	LEVELS PLAN	D	F	Existing trees and tree numbers added.
L-605	SECTIONS	B	D	Change in proposed levels reflected in sections
L-606	SECTIONS	B	D	Change in proposed levels reflected in sections

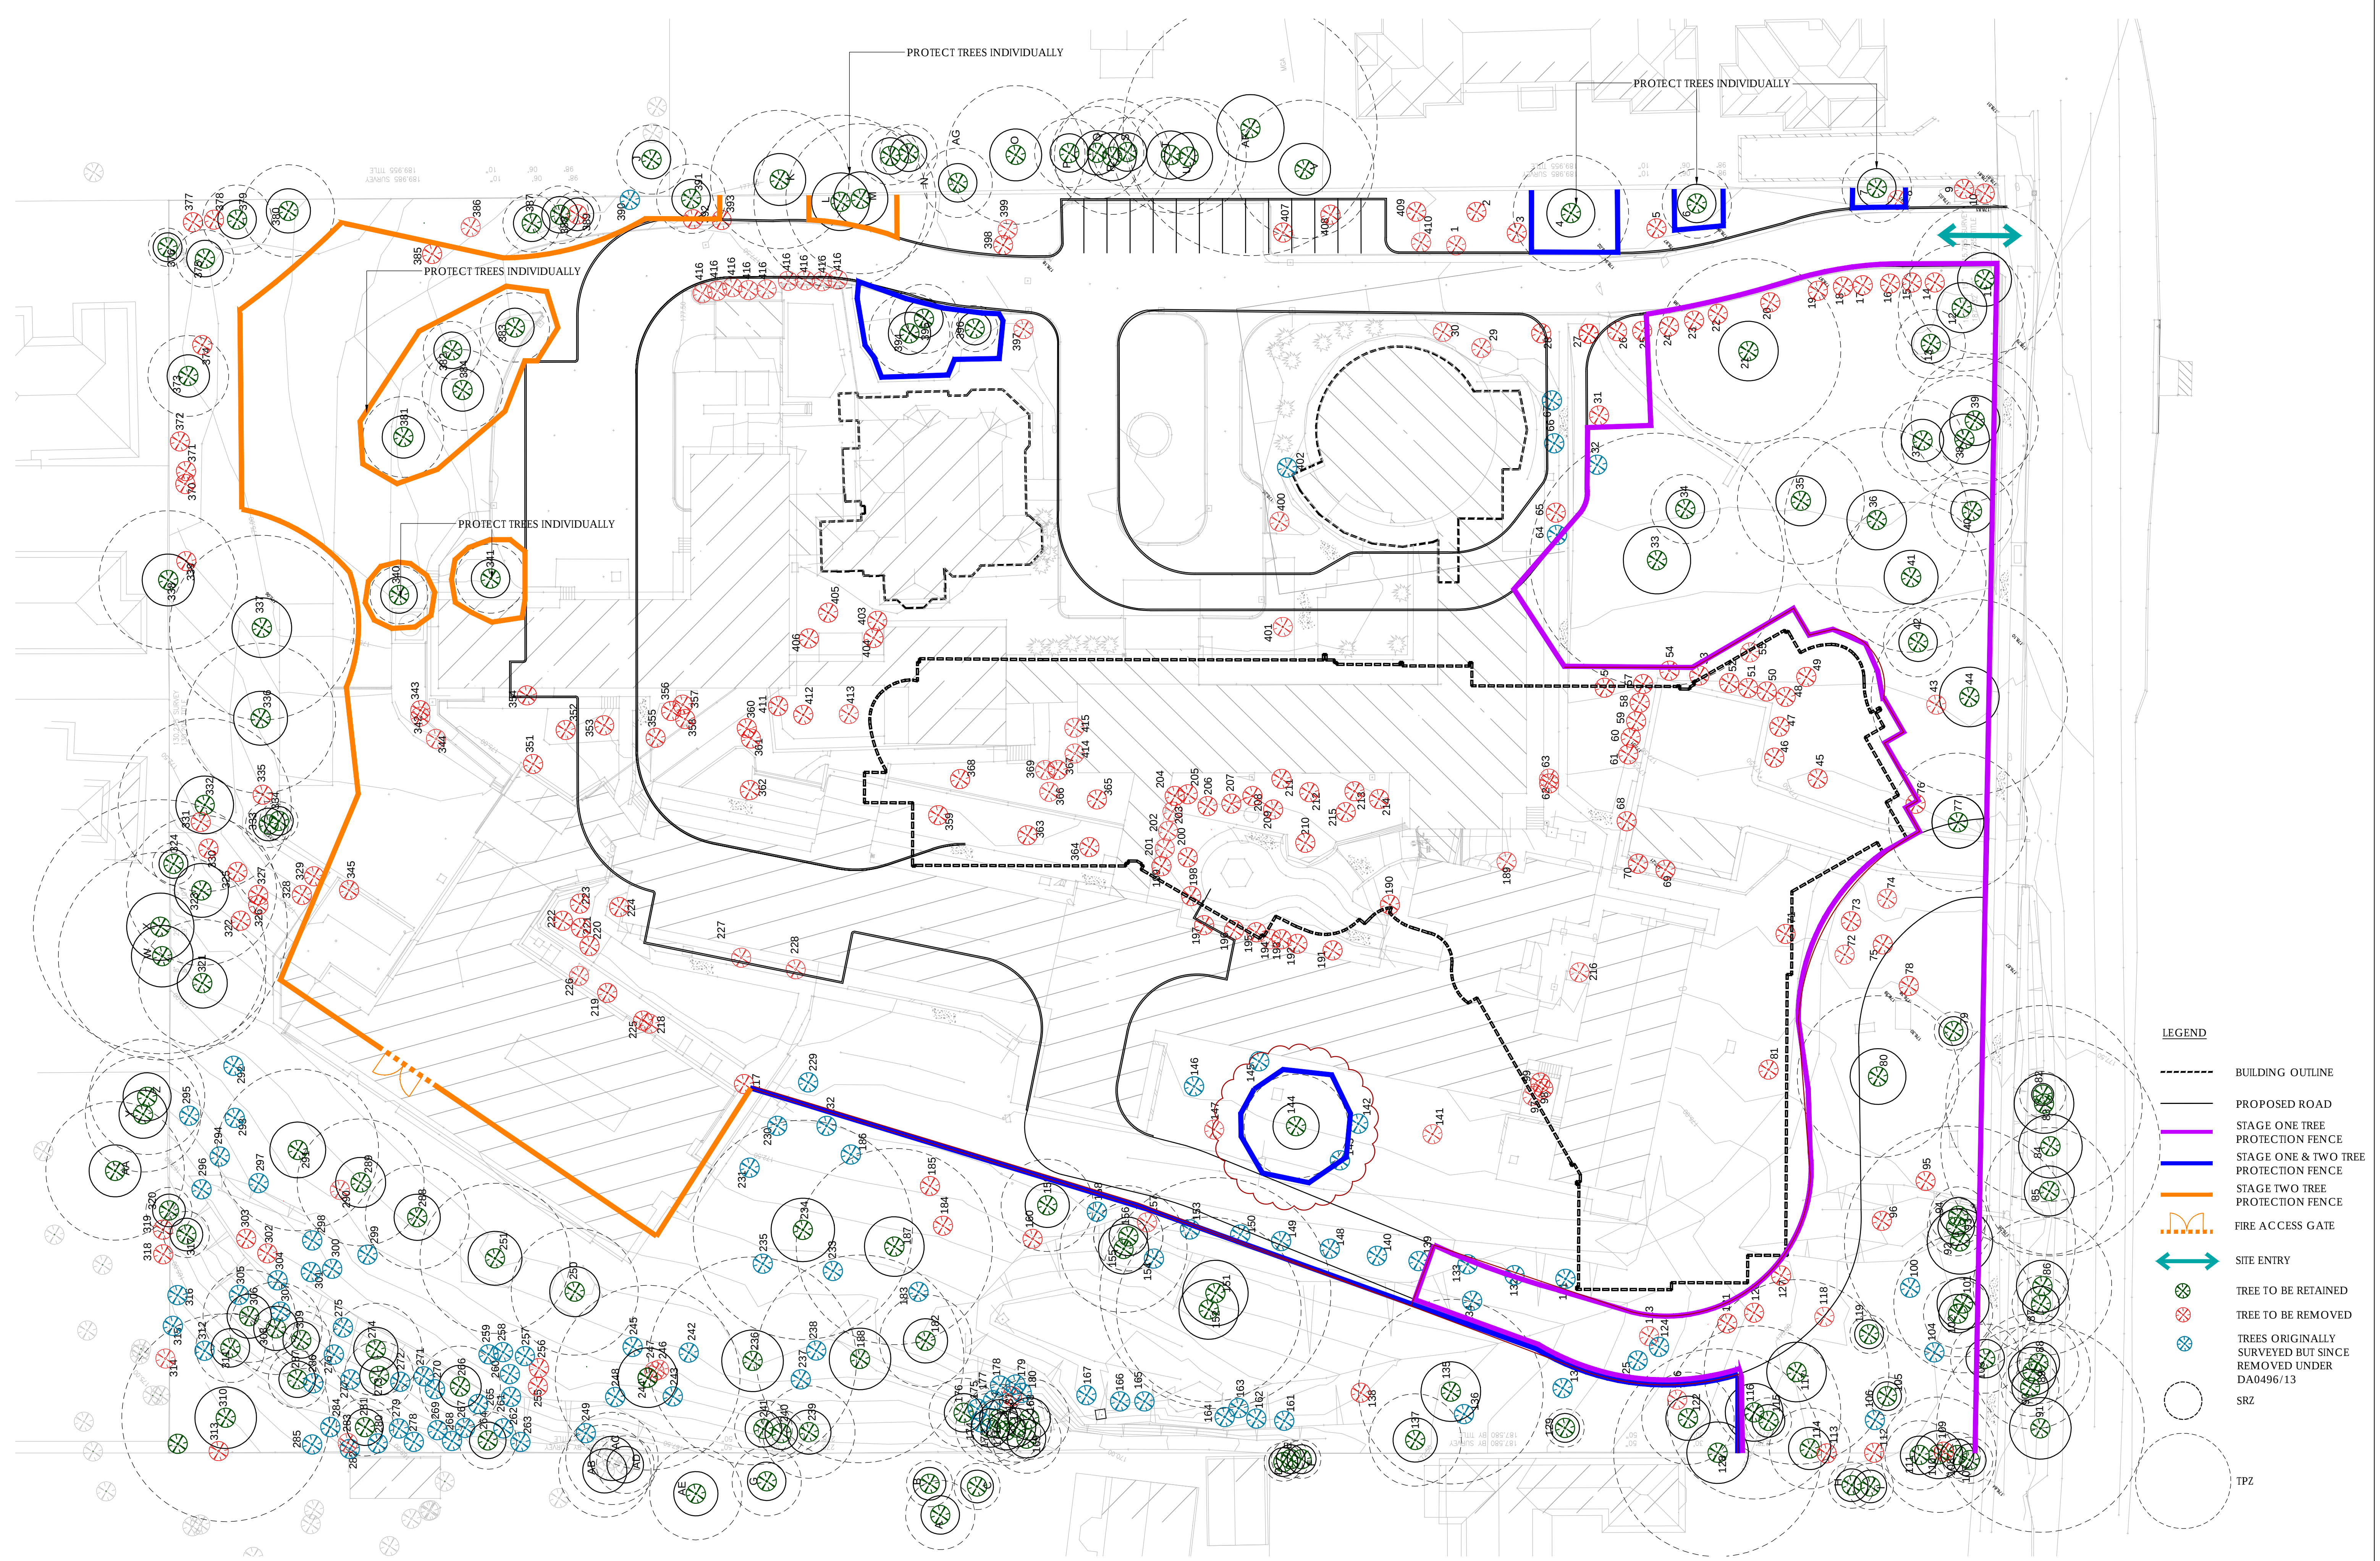

- LEGEND**
- BUILDING OUTLINE
 - PROPOSED ROAD
 - STAGE ONE TREE PROTECTION FENCE
 - STAGE ONE & TWO TREE PROTECTION FENCE
 - STAGE TWO TREE PROTECTION FENCE
 - FIRE ACCESS GATE
 - SITE ENTRY
 - TREE TO BE RETAINED
 - TREE TO BE REMOVED
 - TREES ORIGINALLY SURVEYED BUT SINCE REMOVED UNDER DA0496/13
 - SRZ
 - TPZ

OCULUS

level 1, 5 Wilson Street / post box 307, NEWTOWN NSW 2042
p. 02.9557.5533 | 02.9519.8323 | sydney@oculus.com.au

DATE	DESCRIPTION	REV	DATE	DESCRIPTION	REV	DATE	DESCRIPTION	REV
17/12/13	FOR REVIEW	A	10/12/14	FOR REVIEW	G	31/05/16	AMENDED DRAWINGS	M
06/01/14	FOR REVIEW	B	12/12/14	DA ISSUE	H	02/06/16	AMENDED DRAWINGS	N
24/01/14	FOR REVIEW	C	06/11/15	FOR REVIEW	I	29/06/16	AMENDED DRAWINGS	Q
31/01/14	FOR REVIEW	D	04/02/15	AMENDED DRAWINGS	J	03/02/17	SECTION 96	P
03/04/14	DA ISSUE	E	02/03/16	AMENDED DRAWINGS	K	18/08/17	SECTION 96	Q
09/12/14	FOR REVIEW	F	26/05/16	AMENDED DRAWINGS	L			

CLIENT

CALDER FLOWER ARCHITECTS

SCC NORTH TURRAMURRA

PROJECT

TREE PROTECTION PLAN

DRAWING TITLE

SECTION 96

DRAWING PURPOSE

SCALE	1:300 @ A1	DRAWN BY	DW
DATE	18/08/17	CHECKED BY	KS
JOB NO.	S13-043	APPROVED BY	KS

NORTH

L-101

DRAWING NO.

Q

REV.


LANDSCAPE ARCHITECT

REVISIONS

© OCULUS 2013. All rights reserved.



TREES

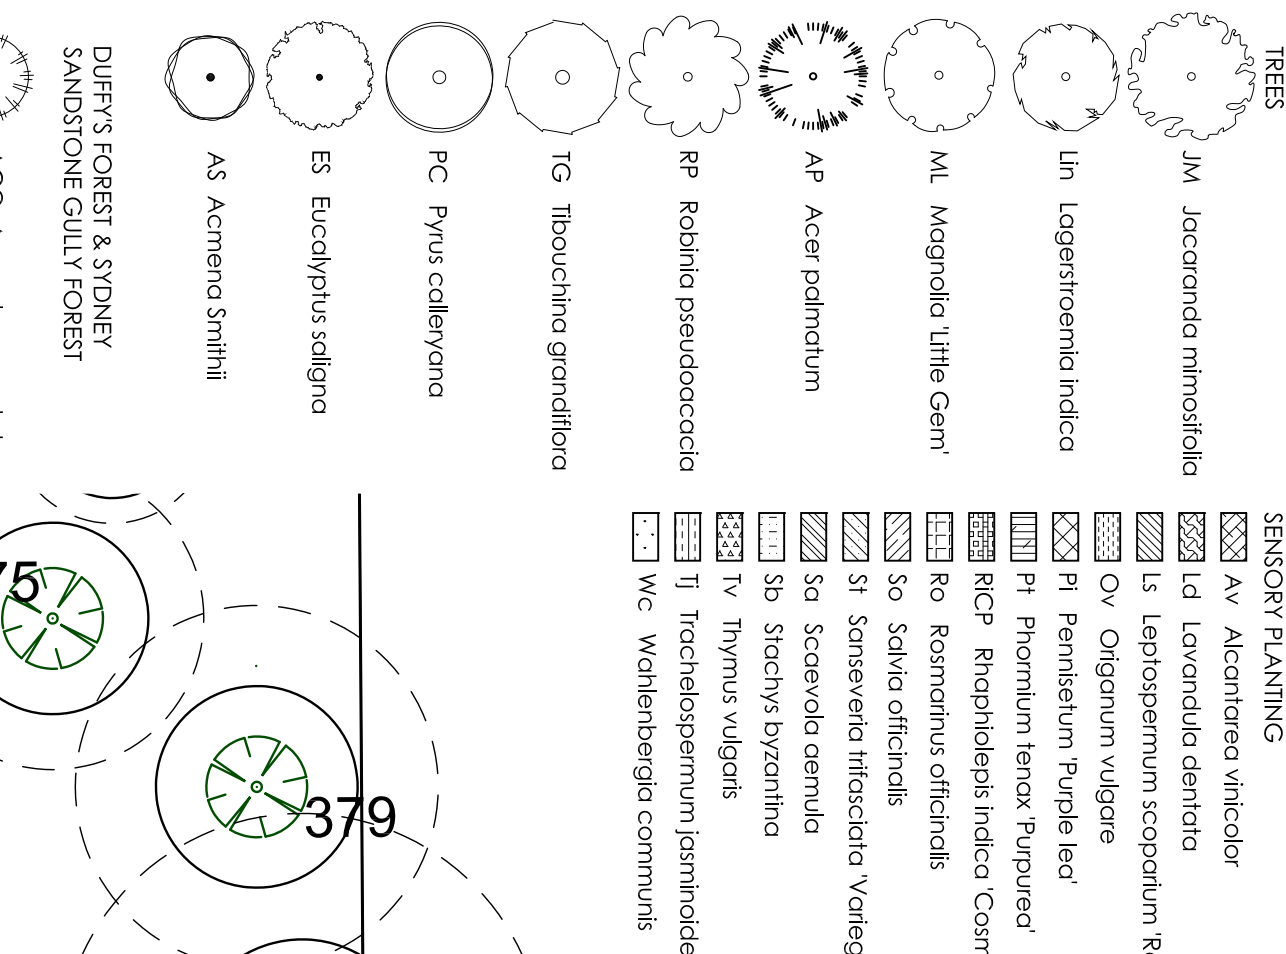

TREES
 JM. *Jacaranda mimosifolia*
 un. *Lagerstroemia indica*
 ML. *Magnolia 'Little Gem'*
 AP. *Acer palmatum*
 RP. *Robinia pseudoacacia*
 TG. *Tibouchina grandiflora*
 PC. *Pyrus calleryana*
 ES. *Eucalyptus saligna*
 AS. *Acmena smithii*

SENSORY PLANTING
 AV. *Alchornea viticolor*
 LD. *Lavandula dentata*
 ls. *Leptospermum scopulorum* Re.
 OV. *Oligantrum vulgare*
 P1. *Pennisetum 'Purple Red'*
 P4. *Pennisetum tenax 'Purple'*
 P5. *Pennisetum purpureum*
 RCP. *Rhaphiopholis indica* 'Corm.
 Ro. *Romarinus officinalis*
 So. *Salvia officinalis*
 ST. *Scaevola tefectoria* 'Varieg.
 Sa. *Scaevola cuneata*
 Sb. *Stachys byzantina*
 Tv. *Thymus vulgaris*
 T1. *Tropaeolum 'Jamboude'*
 Wc. *Wahlenbergia communis*

ROSE GARDER

- bn *Buxus microphylla* var. *japonica*
- rs *Rosa floribunda* Sweet
- rh *Rosa hybrida*
- rc *Rosa celebica*
- rm *Rosa* Mother and Daughter

DUFFY'S FOREST PLANTING MIX

SHRUB MIX

- au *Acacia ulicifolia*
- bn *Bostiched heterophylla*
- he *Hakea stricta*
- bp *Boronia pinnata*
- cb *Crevinella buxifolia*
- pl *Primula liliifolia*
- ts *Telopea speciosissima*

GROUND COVER

- ei *Eriopholia stricta*
- mi *Microseris stipoides*

BIORETENTION AND DETENTION POND

- ca *Carex appressa*
- do *Daniella longifolia*
- ic *Impatiens cylindrica*
- in *Isolobis nodosa*
- ju *Juncus acutatus*
- lo *Lomandra longifolia*
- po *Poa labillardieri*
- to *Themeda australis*

TURF

- TURF
- REINFORCED TURF

CANOPY PROTECTION ZONE

- Duffy's Forest
- Sydney Sandstone Gully Forest

STAGE 2 EXTENT OF WOODLAND

70 Dg
88 Lt
4 De

52 Dg
114 Lt
3 Al

38
38

Existing Tree Retained

373

[illegible]

CONTINUATION REFER DRAWING L2

KEY PLAN

NOTE: ROSE GARDEN TO BE MULCHED WITH 75MM LUCERNE MULCH DISHED TO BASE OF PLANT TO FORM WATERING RING. REFER TO SPECIFICATIONS. ROSES NOT TO BE FERTILISED DURING INITIAL PLANTING.

A cross-section diagram of a house showing the roof and wall construction. The roof is labeled with '1 TG' (top layer), '5 WI' (insulation), '3 RIOP' (rigid insulation), and '9 DG' (down layer). The wall is labeled with '17 Hv' (heavy construction). The diagram shows the interior of the house with furniture and the exterior with a driveway and landscaping.

FOR CONTINUATION REFER DRAWING L204

FOR CONTINUATION REFER DRAWING L203

FOR CONTINUATION REFER DRAWING L203

1

DATE	DESCRIPTION	REV	DATE	DESCRIPTION
03/04/14	DA ISSUE	A	26/05/16	AMENDED DRAWINGS
08/04/14	DA ISSUE	B	29/06/16	AMENDED DRAWINGS
12/12/14	DA ISSUE	C	03/03/16	SECTION 96
04/12/15	AMENDED DRAWINGS	D	14/03/17	SECTION 96
02/03/16	AMENDED DRAWINGS	E	18/08/17	SECTION 96
04/03/16	AMENDED DRAWINGS	F		

DATE	DESCRIPTION	REV	DATE	DESCRIPTION	REV
03/04/14	DA ISSUE	A	26/05/16	AMENDED DRAWINGS	G
08/04/14	DA ISSUE	B	29/06/16	AMENDED DRAWINGS	H
12/12/14	DA ISSUE	C	03/03/16	SECTION 96	I
04/12/15	AMENDED DRAWINGS	D	14/03/17	SECTION 96	J
02/03/16	AMENDED DRAWINGS	E	18/08/17	SECTION 96	K
04/03/16	AMENDED DRAWINGS	E			

DATE	DESCRIPTION	BY	CHKD	APPD	REV
04/03/10	AMENDED DRAWINGS	F	-	-	-

REVISIONS



ARCHITECT

PROJECT

DRAWING TITLE

DRAWING PURPOSE

DRAWING INFORMATION




DRAWING NO.

REV.


© OCULUS 2013. All rights reserved.

NOTE: ROSE GARDEN TO BE
MULCHED WITH 75MM
LUCERNE MULCH DISHED TO
BASE OF PLANT TO FORM
WATERING RING. REFER TO
SPECIFICATIONS.

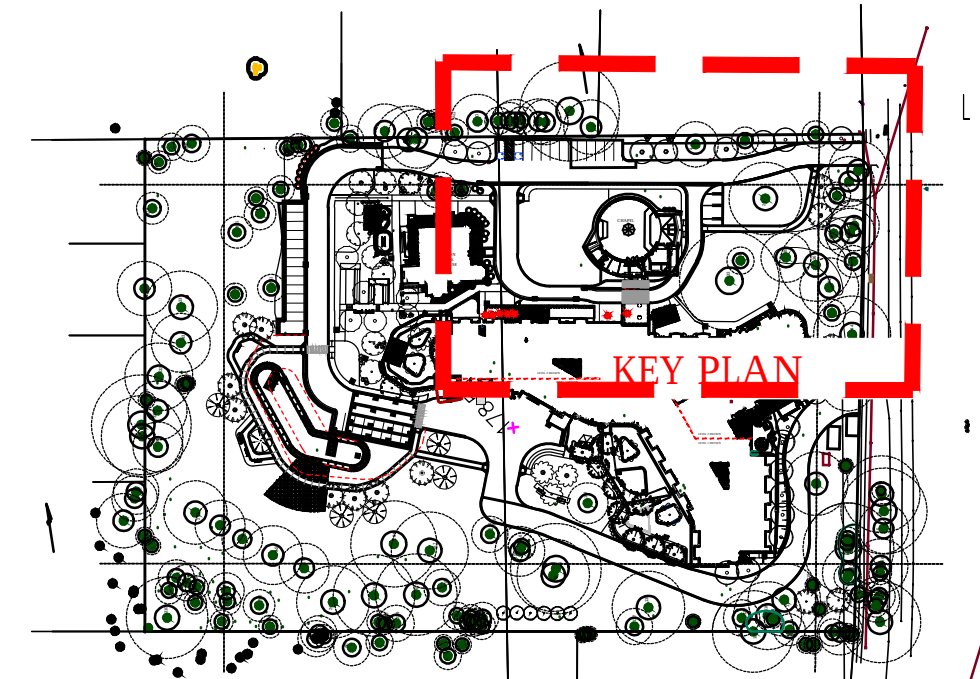

BOBBIN HEAD ROAD

FOR CONTINUATION REFER DRAWING L202

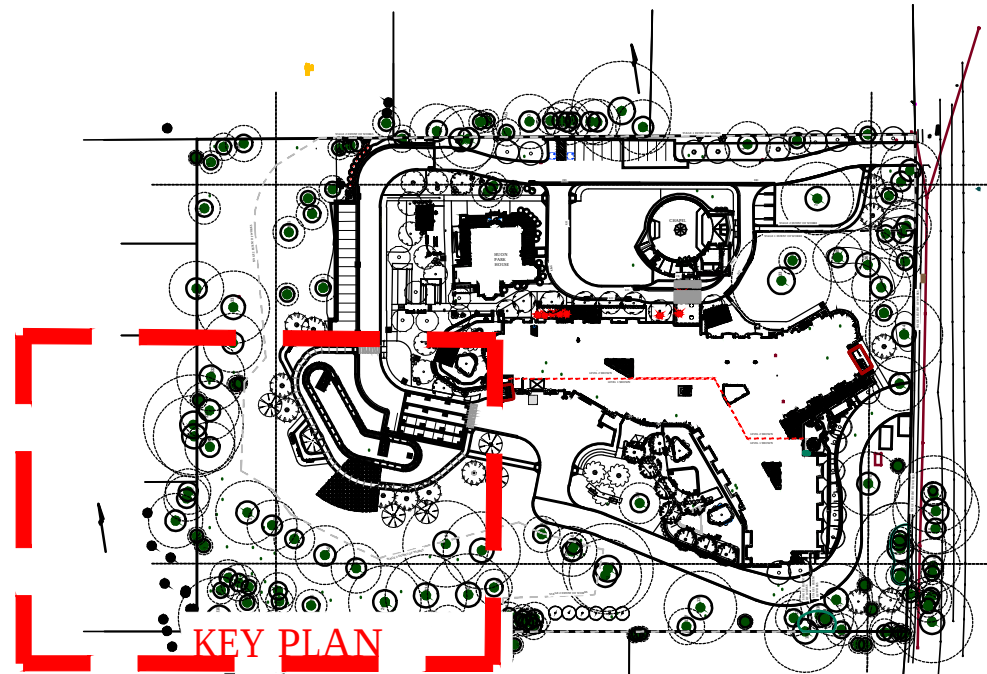

NOTE: REFER TO L-202 FOR
MASTER PLANT SCHEDULE &
LEGEND

FOR CONTINUATION REFER DRAWING L205

FOR CONTINUATION REFER DRAWING L203

NOTE: REFER TO L-202 FOR MASTER PLANT
SCHEDULE & LEGEND

FOR CONTINUATION REFER DRAWING L204

400A BOBBIN HEAD ROAD

400 BOBBIN HEAD ROAD

DATE	DESCRIPTION	REV	DATE	DESCRIPTION	REV
03/04/14	DA SSUE	A	04/03/16	AMENDED DRAWINGS	G
08/04/14	DA SSUE	B	26/05/16	AMENDED DRAWINGS	H
14/04/14	DA SSUE	C	30/05/16	AMENDED DRAWINGS	I
12/12/14	DA SSUE	D	29/06/16	AMENDED DRAWINGS	J
04/12/15	AMENDED DRAWINGS	E	03/03/17	SECTION 96	K
02/03/16	AMENDED DRAWINGS	F	15/03/17	SECTION 96	L
REVISONS			20/03/17	SECTION 96	M
			18/08/17	SECTION 96	N
				SECTION 96	N




SCC NORTH TURRAMURRA

PLANTING PLAN 4/4

SECTION 96

SCALE	1:300 @ A1	DRAWN BY	
DATE	18/08/17	CHECKED BY	
JOB NO.	S13-043	APPROVED BY	

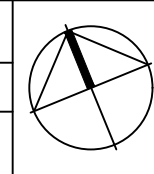

L-205

N

© OCULUS 2013. All rights reserved.