

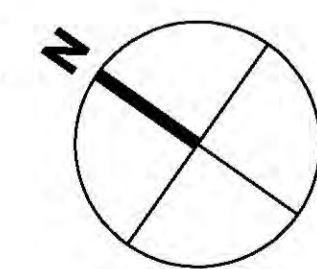


21 MARCH & SEPTEMBER, 12NOON - SHADOW DIAGRAM PLAN VIEW

1 : 400


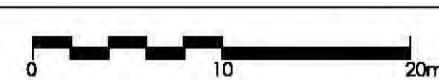


HORSBY
 This document is approved subject to the notes, advice and conditions listed in Development Consent No. DA1394/2015
 Dated: 2 Dec 2015
 GENERAL MANAGER
 Per *W. Wickham*

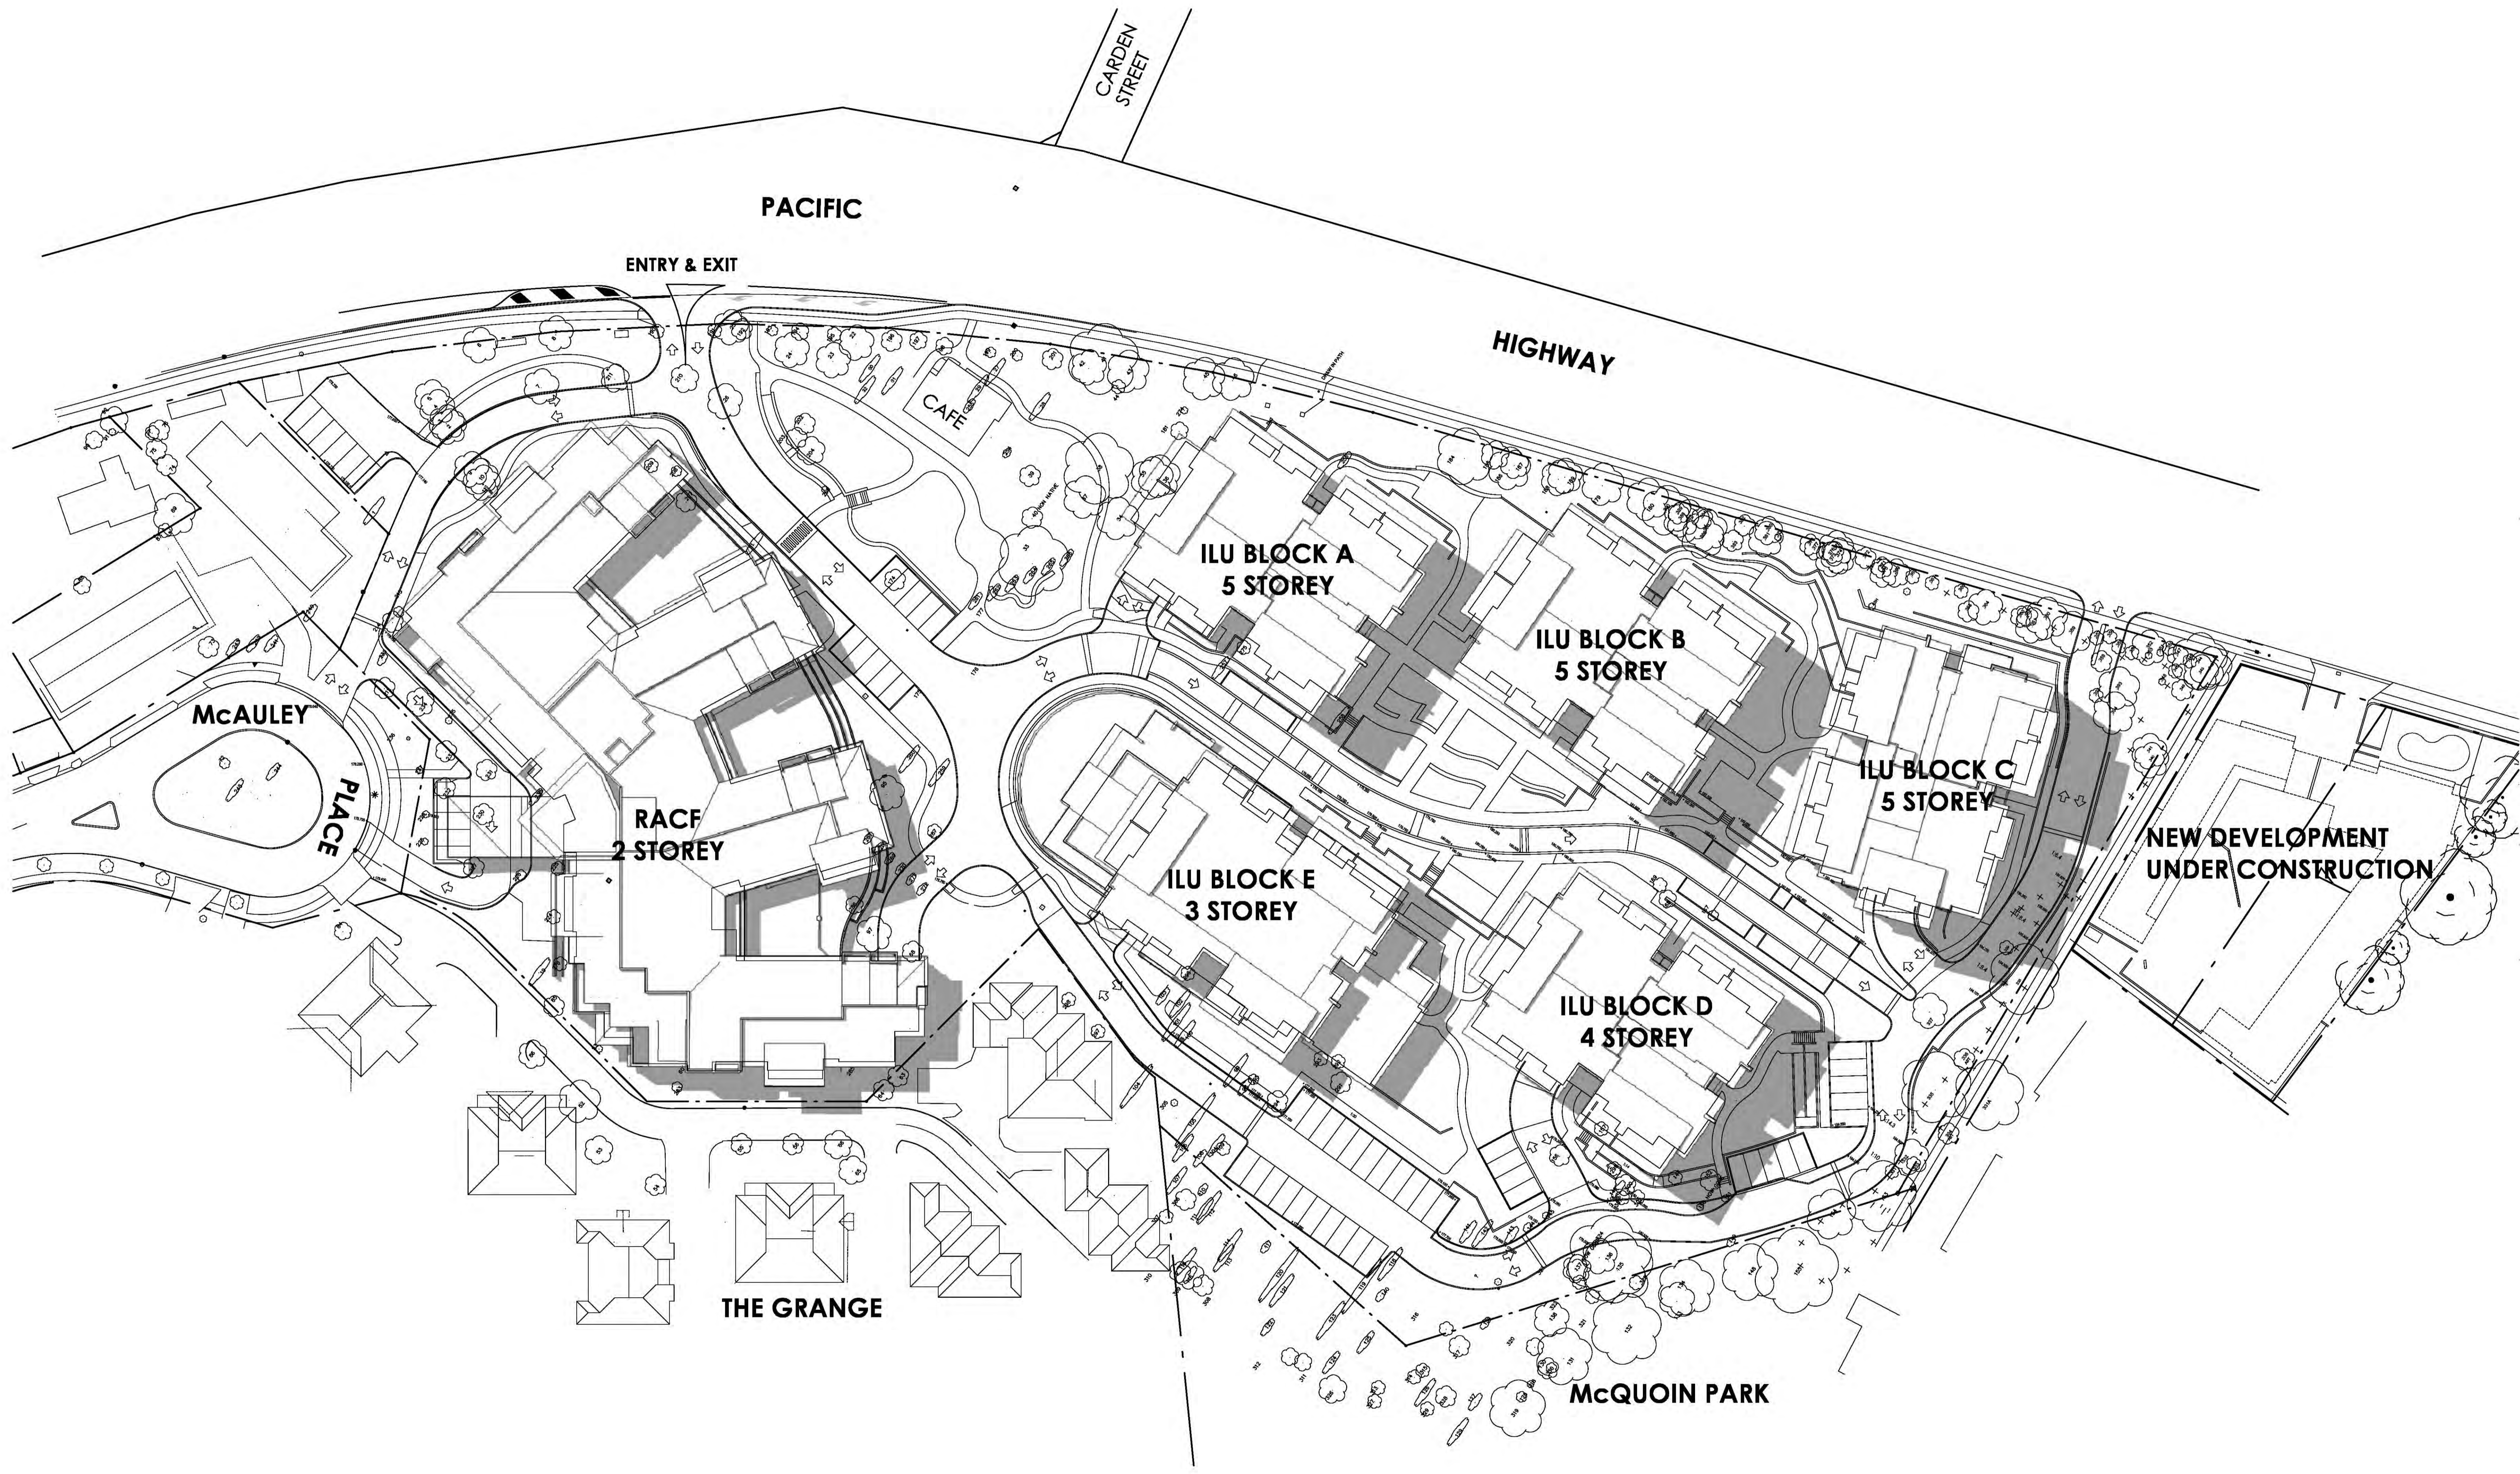


21 MARCH & SEPTEMBER, 12NOON - SHADOW DIAGRAM PLAN VIEW

1 : 400

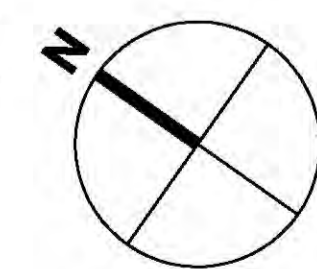
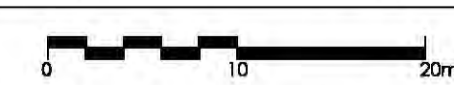


HORNBY
 This document is approved subject to the notes, advice and conditions listed in Development Consent No. DA1384/2015
 Dated: 2 Dec 2015
 GENERAL MANAGER
 Per *Wickerson*

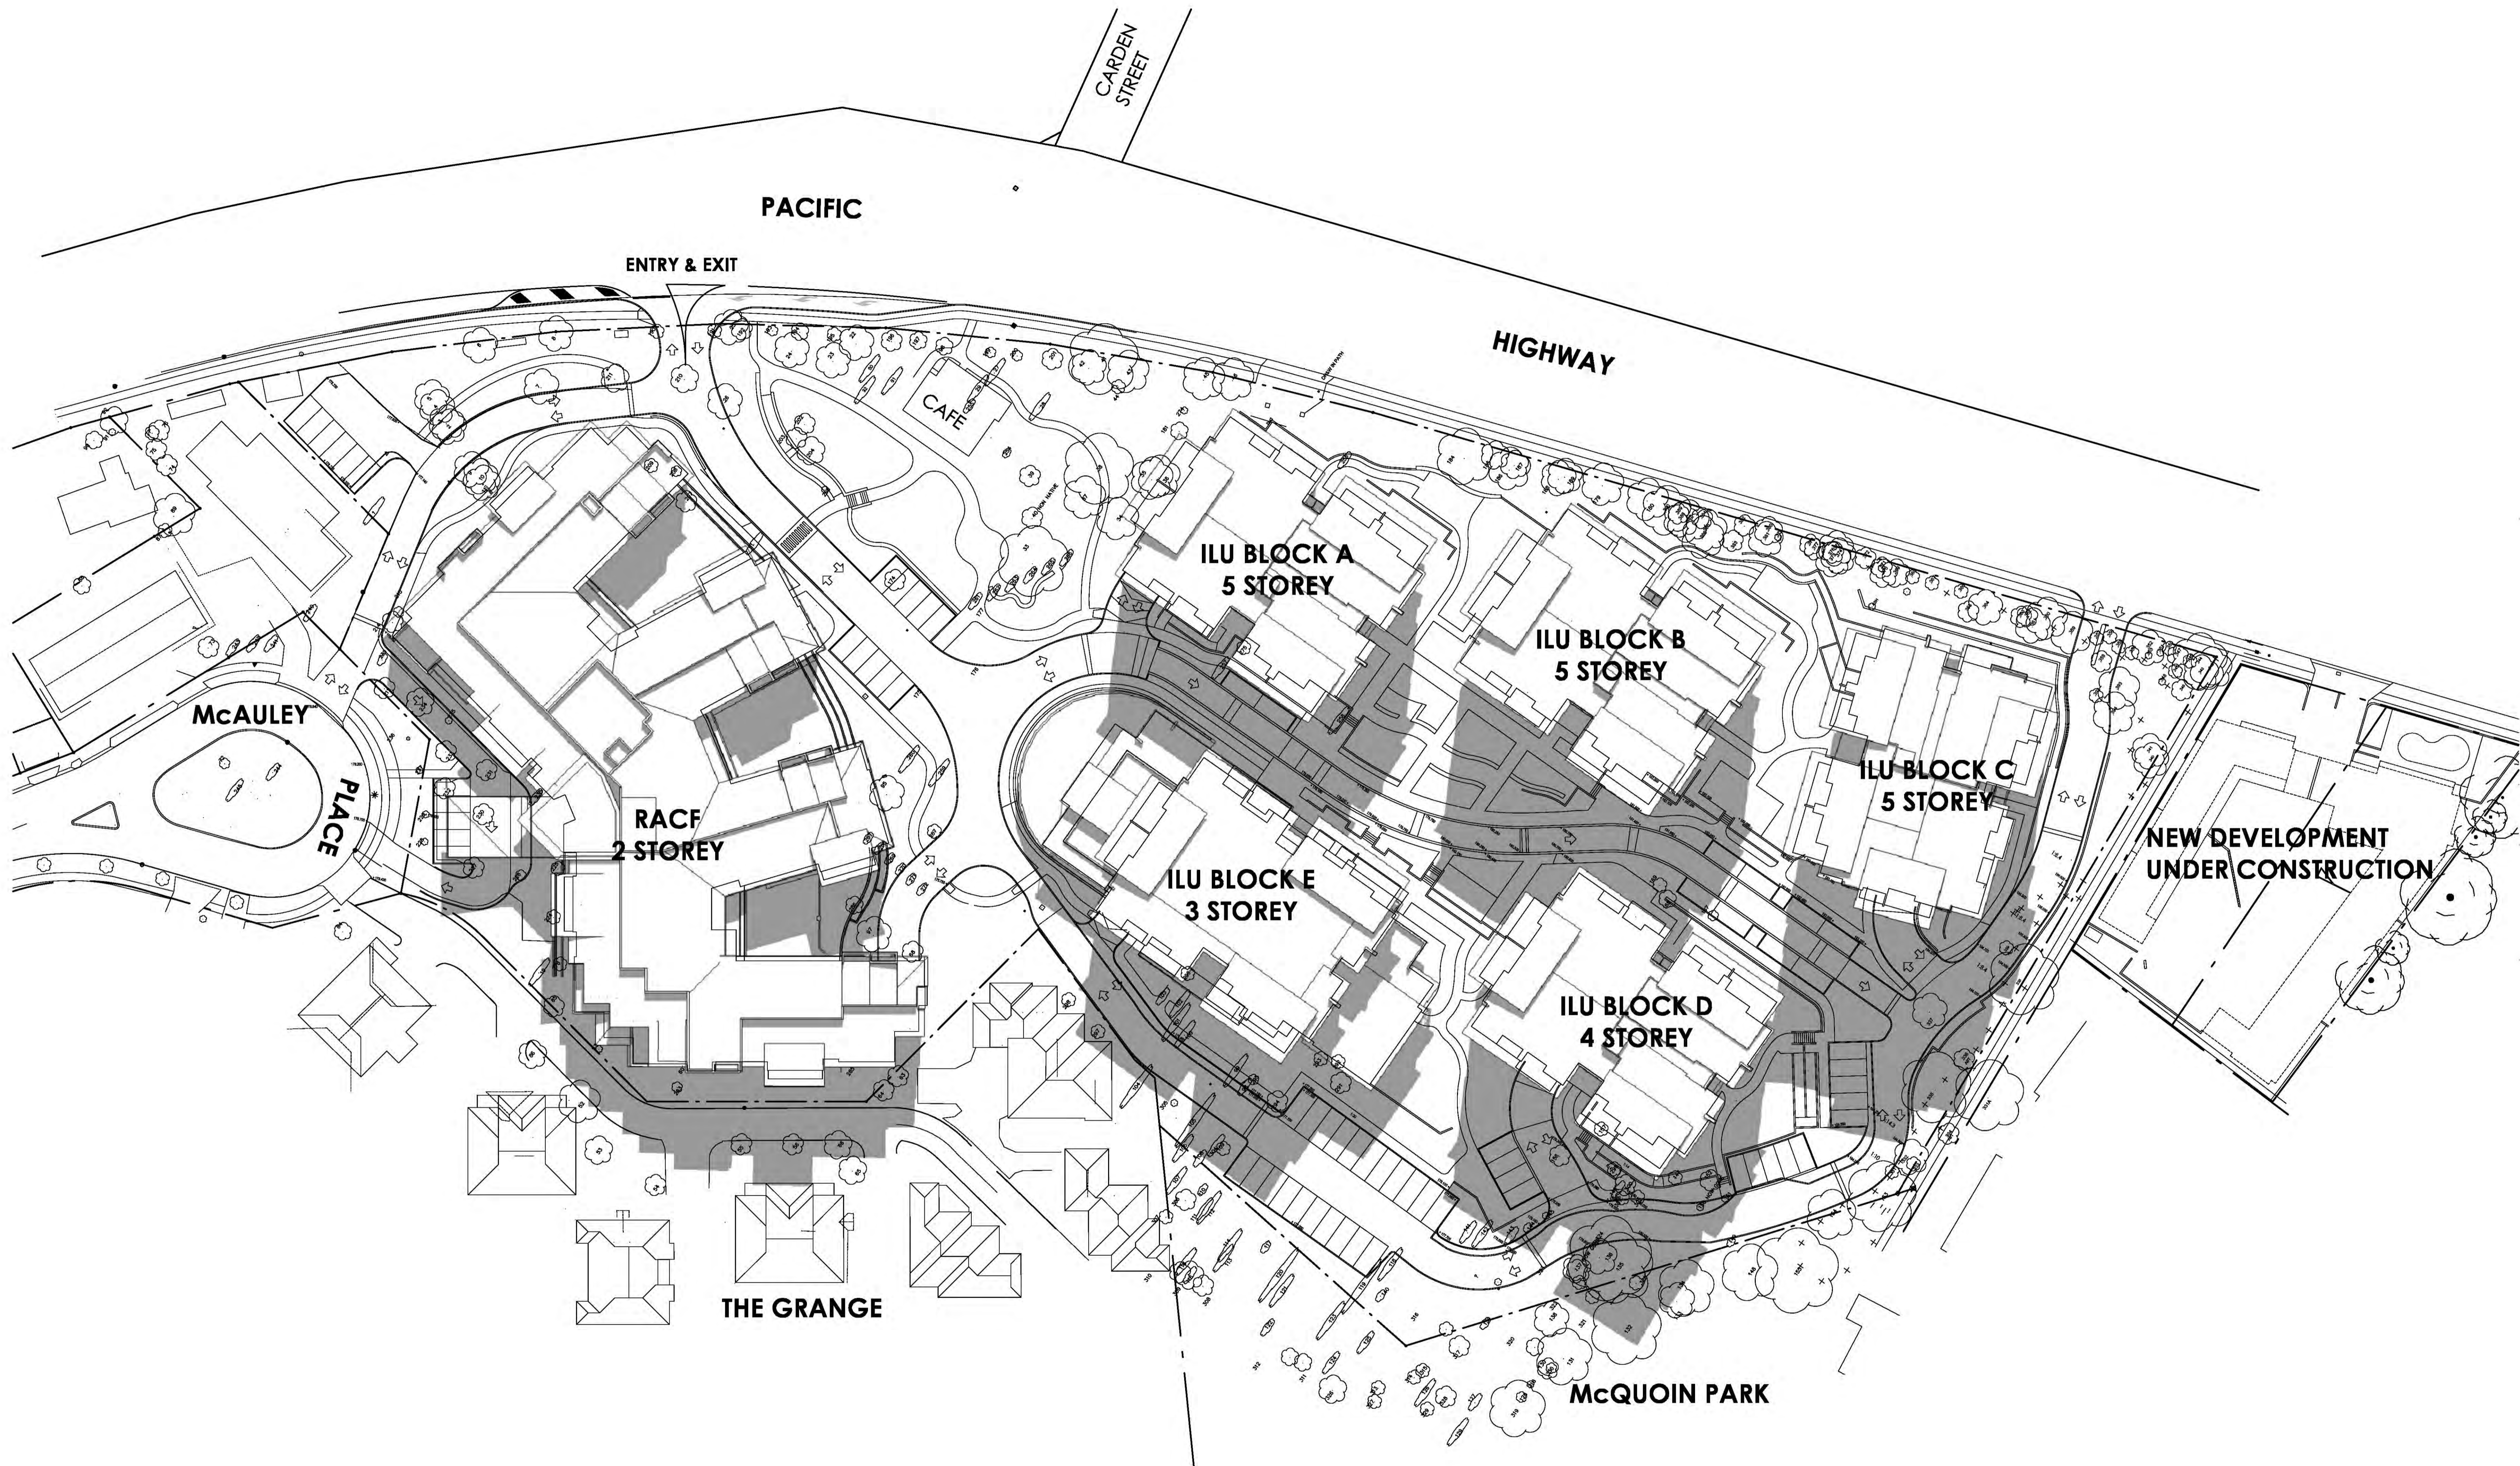

21 MARCH & SEPTEMBER, 9AM - SHADOW DIAGRAM PLAN VIEW

1 : 400

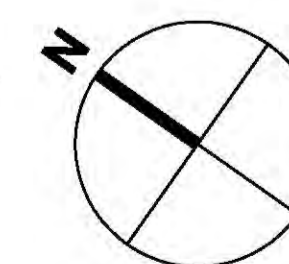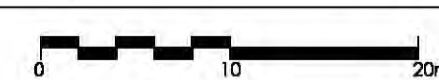

HORNBY
 This document is approved subject to the notes, advice and conditions listed in Development Consent No. DA/1394/2015
 Dated: 2 Dec 2015
 GENERAL MANAGER
 Per *Wickerson*

architecture
 interior design
 project management

NW 488 REG ARCHITECT: G. OLLESTON #7471
 ACN: 001 595 268 ABN: 44 001 595 268 mormindesign@mdp.com.au
 1/136 Wiltoughby rd Crows Nest NSW 2065 02 99665566 | www.mdp.com.au

CLIENT:
Catholic Healthcare Ltd

PRELIMINARY NOT TO BE USED FOR CONSTRUCTION PURPOSES			
REV	DATE	AMENDMENT	DA ISSUE
DA-01	2015-03-25		

INITIALS	CHECK
VC	GC

CONDITIONS OF USE
 © copyright
 These drawings and designs and the copyright thereof are the property of Morrison Design Partnership Pty Ltd, and must not be used, altered or copied without the written permission of Morrison Design Partnership Pty Ltd. ACN 001 595 268.

SCALE:
 Drawings scale may be subject to discrepancies as a result of software printing adjustments. The true scale of the drawing is to be measured against this scale bar. Morrison Design accepts no responsibility for any representation of size and/or dimensions that are not indicated by actual notation on the drawing.

1:1 SHEET PRINT SCALE

Client:
CATHOLIC HEALTHCARE LIMITED

Architect:
MORRISON DESIGN PARTNERSHIP ARCHITECTS
 P 02 9966 5066 F 02 9966 8802
 Email: mormindesign@mdp.com.au

Structural Engineer:
TAYLOR LAUDER BURSTEN PTY LTD
 P 02 949 3300 F 02 949 3997
 Email: tlb@tblgroup.com.au

Civil Engineer:
C & M CONSULTING ENGINEERS PTY LTD
 P 02 961 3100 F 02 961 3099
 Email: info@cmce.com.au

P.C.A./B.C.A.:
BLACKETT MAQUIRE & GOLDSMITH
 P 02 951 0777 F 02 951 0771
 Email: mhm@blm.com.au

Mechanical Engineer:
SHRIMANESH CONSULTING ENGINEERS
 P 02 945 3275 F 02 945 3275
 Email: shrimanesh@shrimanesh.com.au

Landscaping Architect:
ACOR CONSULTANTS PTY LTD
 P 02 952 0000 F 02 952 0000
 Website: www.acor.com.au

Electrical Engineer:
SHELLENDORF CONSULTING ENGINEERS
 P 02 961 1888 F 02 961 1716
 Email: shellendorf@scce.com.au

Planner:
SBC CONSULTING PLANNERS
 P 02 961 1888 F 02 961 1716
 Email: sbcservices@scce.com.au

Traffic Consultant:
STAC CONSULTANTS
 P 02 948 1800 F 02 948 1800
 Email: info@stac.com.au

PROJECT DETAILS:
**CATHOLIC HEALTHCARE
 McQUOIN PARK SENIORS LIVING
 32 MCAULEY PL WAROONGA NSW
 LOT 3 DP 1122662 2.742Ha**

DRAWING TITLE:
**SHADOW DIAGRAM
 SHT 4**


PROJECT NO.	DRAWING NO.	REVISION
2842	A-0013	DA-01

SCALE: 1:400(B1)



DRAWN: VC

PROJECT PRINCIPAL: G. OLLESTON

DATE: 26-Mar-15

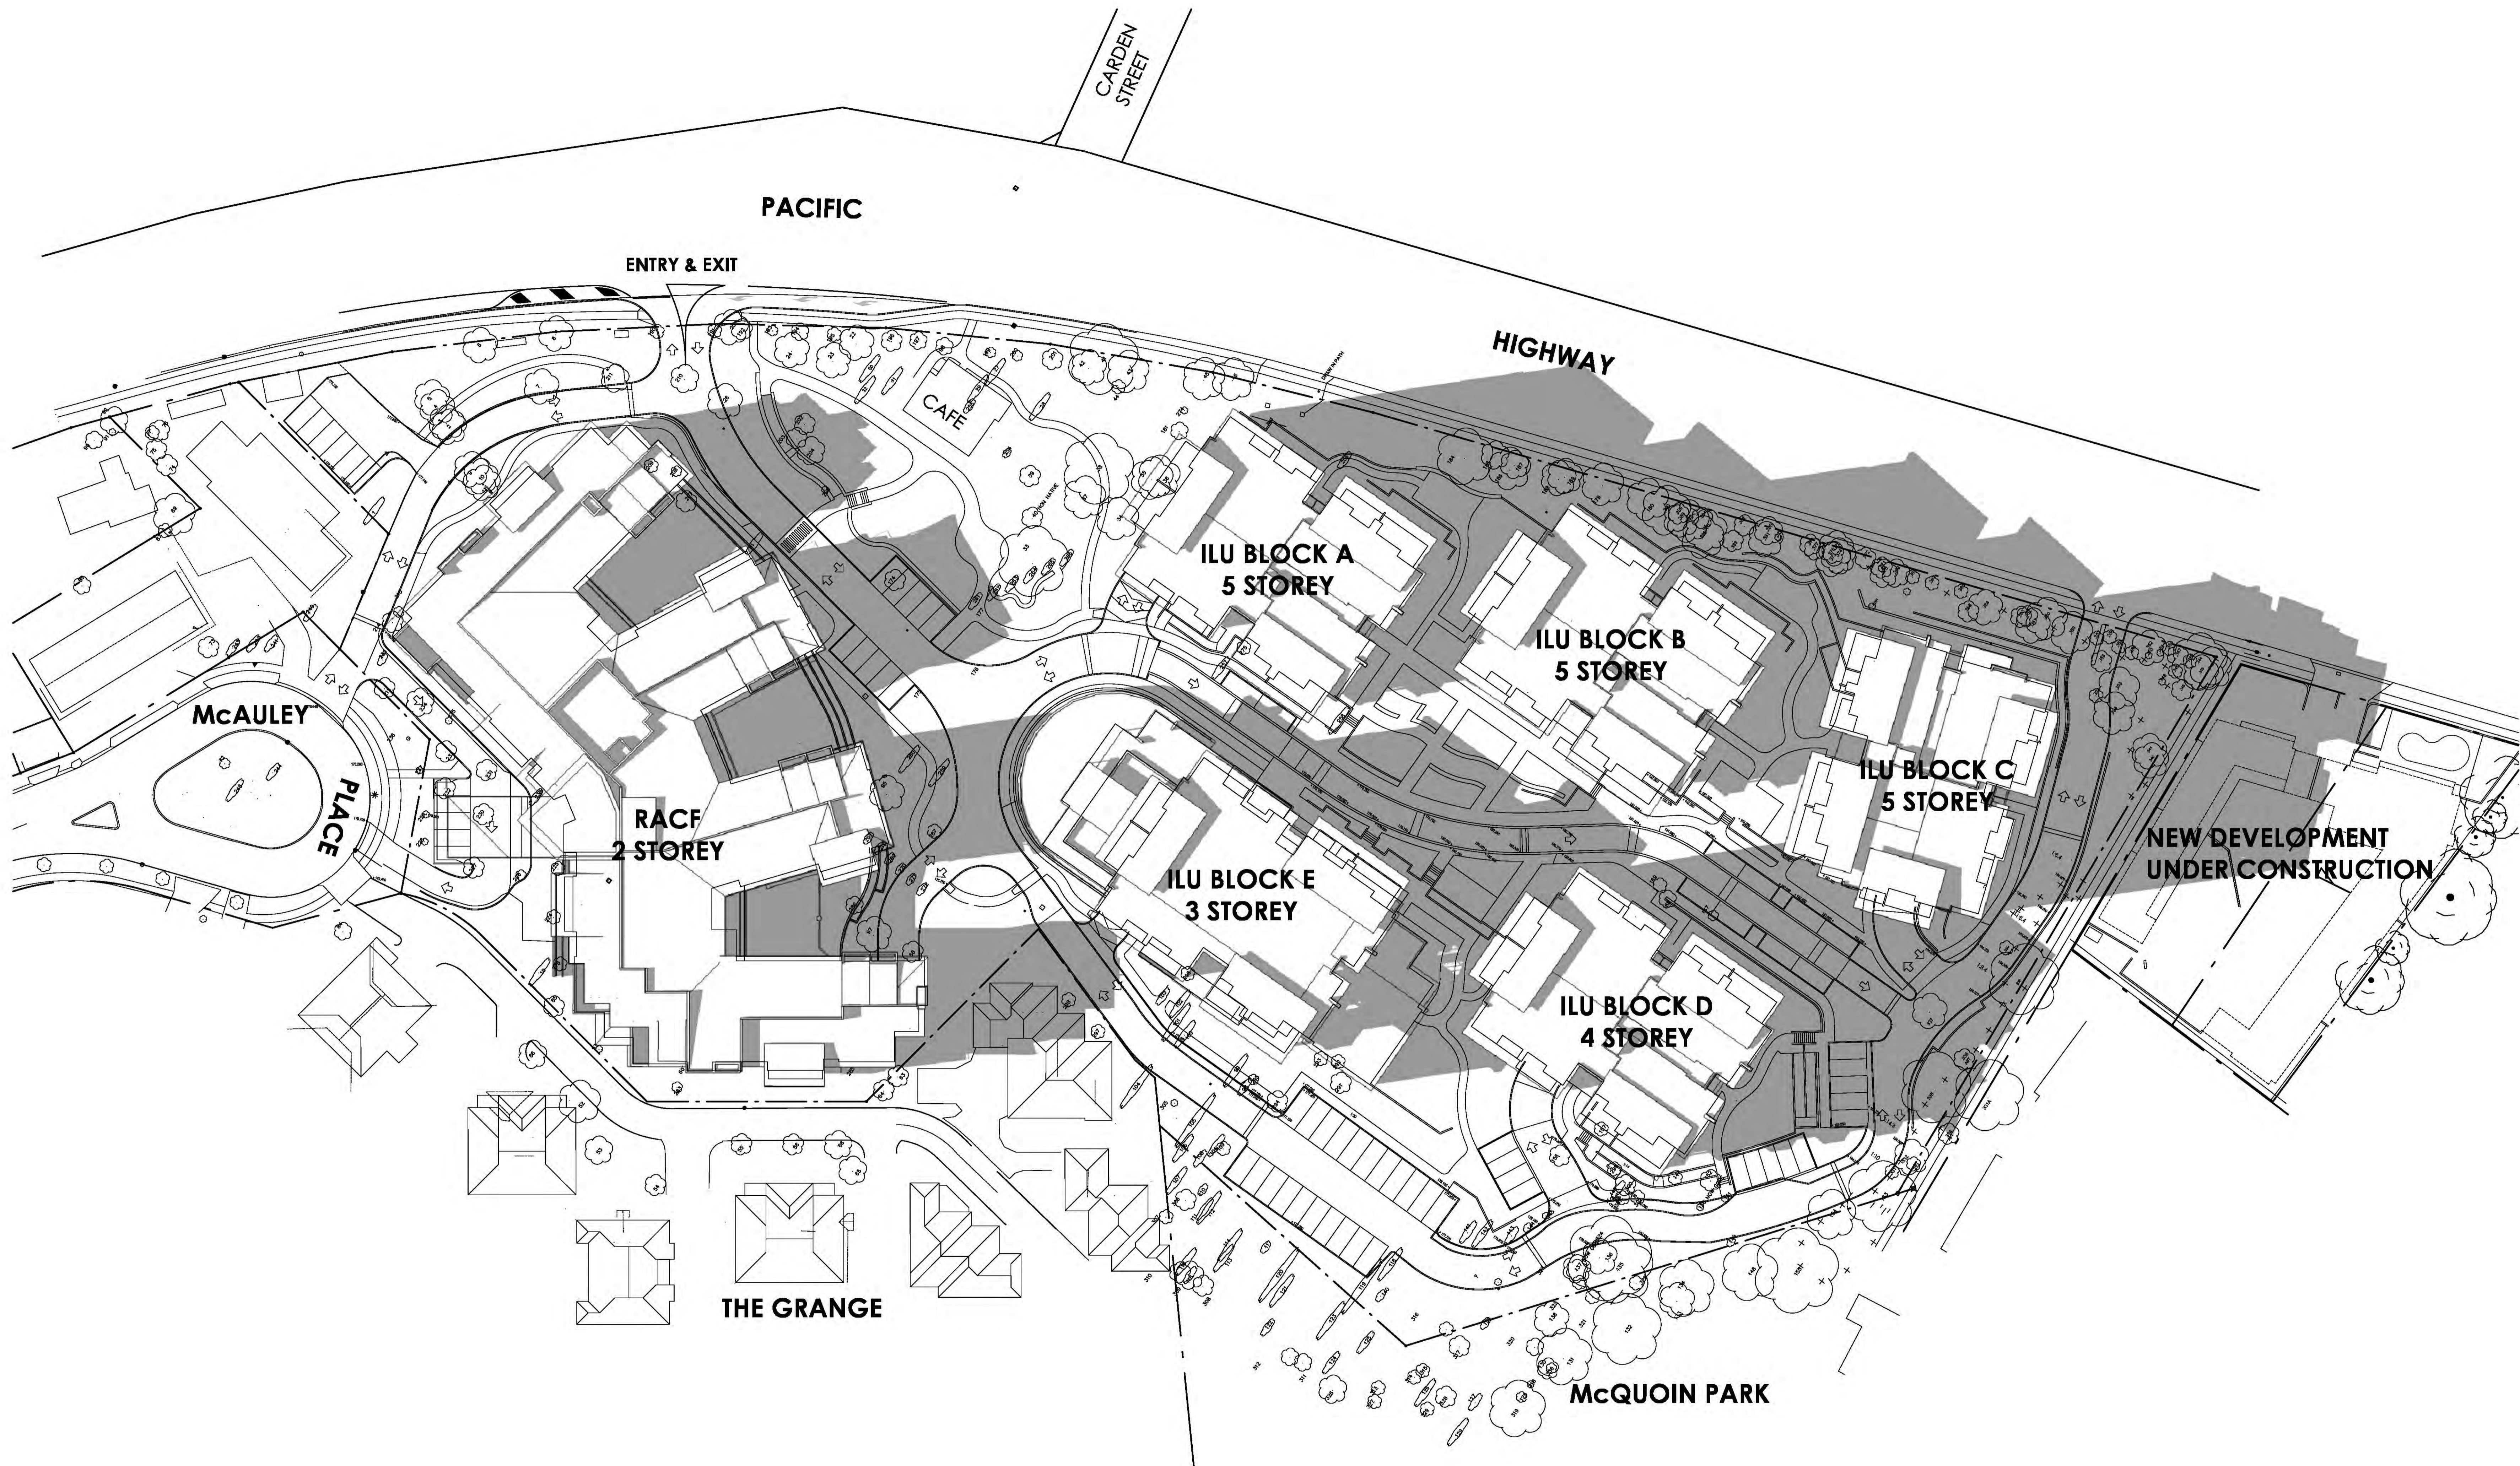

21 JUNE, 3PM - SHADOW DIAGRAM PLAN VIEW

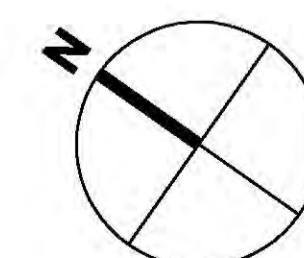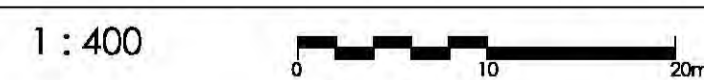

HORNSBY
 This document is approved subject to the notes, advice and conditions listed in Development Consent No. DA1394/2015
 Dated: 2 Dec 2015
 GENERAL MANAGER
 Per *Wickerson*

architecture
 interior design
 project management
 NSW ARCHITECTS: G. OLLESTON #7421
 ACN: 001 595 268 ABN: 44 001 595 268 mormondesign@mdp.com.au
 1/136 Wroughtby rd Crows Nest NSW 2065 02 99665566 | www.mdp.com.au

CLIENT:
Catholic Healthcare Ltd

PRELIMINARY NOT TO BE USED FOR CONSTRUCTION PURPOSES			
REV	DATE	AMENDMENT	DA ISSUE
DA-01	2015-03-25		

CONDITIONS OF USE
 Copyright
 These drawings and designs and the copyright thereof are the property of Morrison Design Partnership Pty Ltd, and shall not be used, copied, printed or reproduced without the written permission of Morrison Design Partnership Pty Ltd. ACN 001 595 268.
 SCALE:
 Drawings made may be subject to discrepancies as a result of software printing adjustments. The true scale of the drawing is to be measured against the scale bar. Morrison Design accepts no responsibility for any representation of size and/or dimensions that are not indicated by actual notation on the drawing.
 1:1 SHEET PRINT SCALE

Client:
CATHOLIC HEALTHCARE LIMITED
 Architects:
MORRISON DESIGN PARTNERSHIP ARCHITECTS
 P 02 996 5566 F 02 996 5567
 Email: mormondesign@mdp.com.au
 Structural Engineer:
TAYLOR LAUDER BURSTEN PTY LTD
 P 02 949 3300 F 02 949 3997
 Email: info@tlbgroup.com.au

Civil Engineer:
C & M CONSULTING ENGINEERS PTY LTD
 P 02 961 3100 F 02 961 3109
 Email: info@cmce.com.au
 P.C.A./B.C.A.:
BLACKETT MARRIAGE & GOLDSMITH
 P 02 951 0777 F 02 951 0771
 Email: info@blmga.com.au
 Mechanical Engineer:
SHRIMANESH CONSULTING ENGINEERS
 P 02 948 2075 F 02 948 2075
 Email: info@shrc.com.au
 Landscape Architect:
SITE IMAGE (NSW) PTY LTD
 P 02 952 0000 F 02 952 0000
 Website: www.siteimage.com.au


Planner:
SSD CONSULTING PLANNERS
 P 02 941 1888 F 02 941 1794
 Email: info@ssdplanners.com.au
 Traffic Consultant:
STA CONSULTANTS
 P 02 948 1835 F 02 948 1835
 Email: info@sta.com.au

PROJECT DETAILS:
**CATHOLIC HEALTHCARE
 McQUOIN PARK SENIORS LIVING
 32 MCAULEY PL WAROONGA NSW
 LOT 3 DP 1122662 2.742Ha**

DRAWING TITLE:
**SHADOW DIAGRAM
 SHT 3**



PROJECT NO.	DRAWING NO.	REVISION
2842	A-0012	DA-01
SCALE	1:400(B1)	
DRAWN	VC	
PROJECT PRINCIPAL:	G. OLLESTON	
DATE:	26-Mar-15	

Morrison Design Partnership
 Since 1989

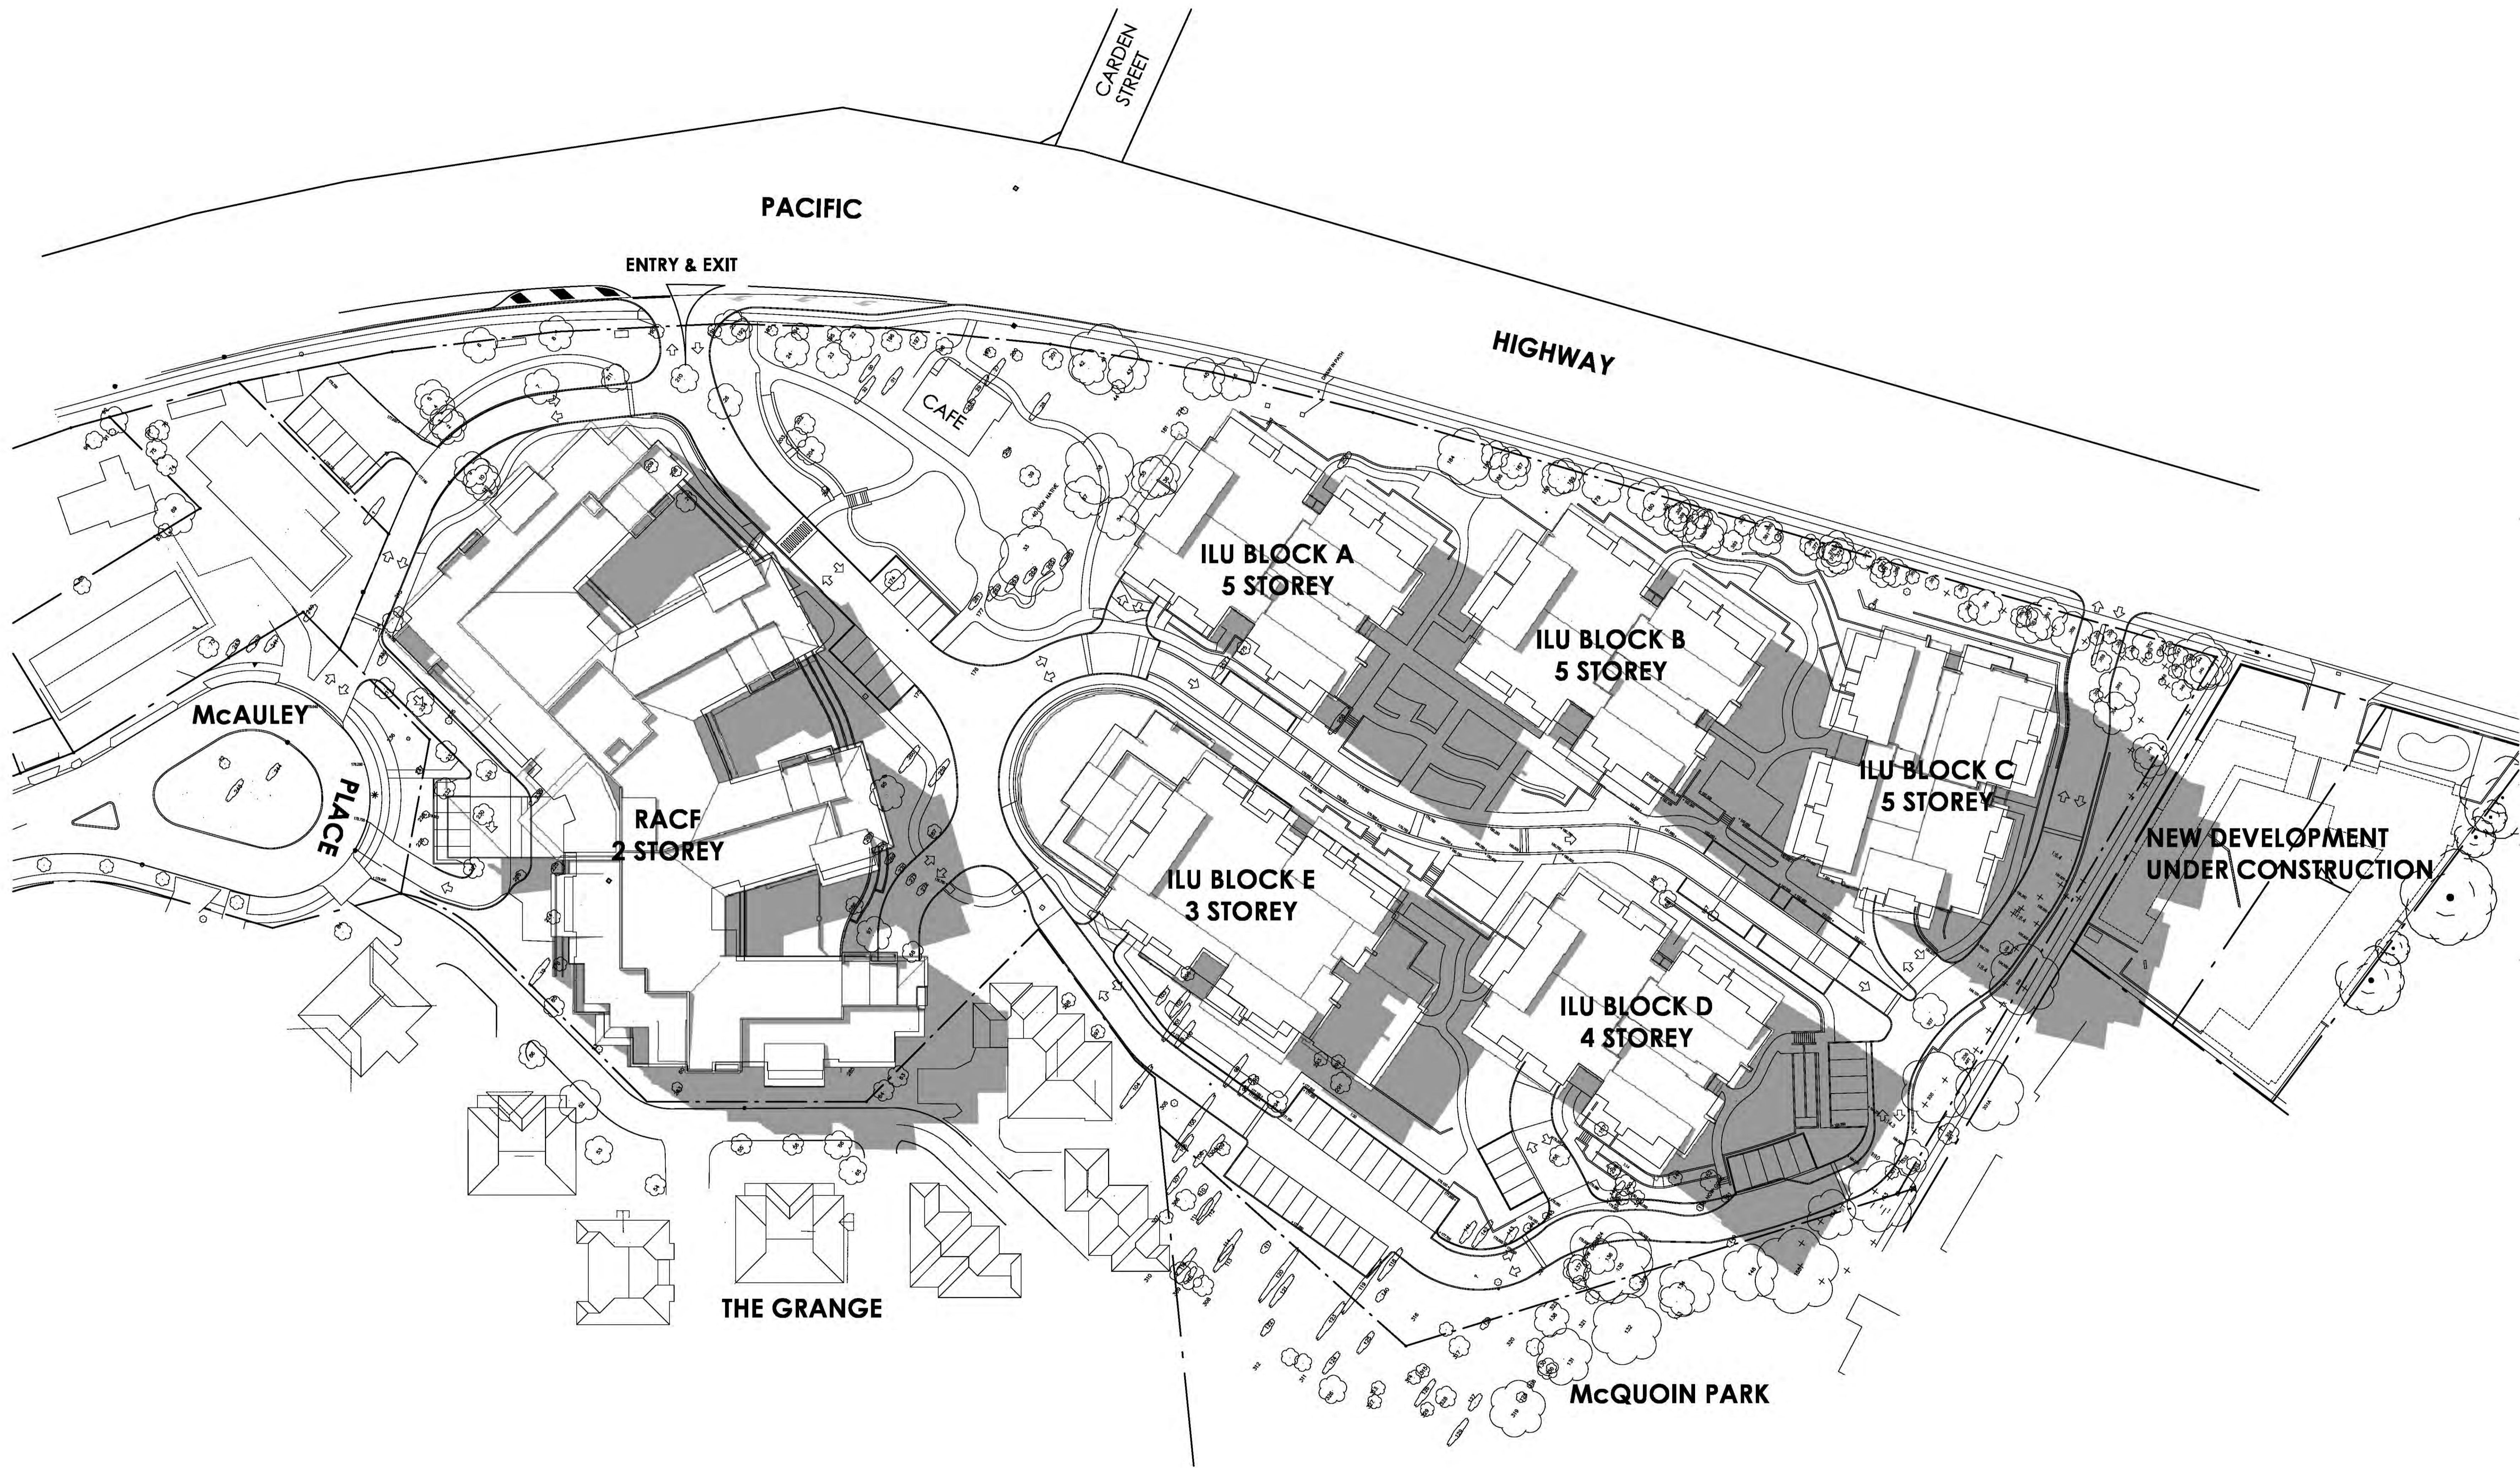

21 JUNE, 12NOON - SHADOW DIAGRAM PLAN VIEW

1 : 400

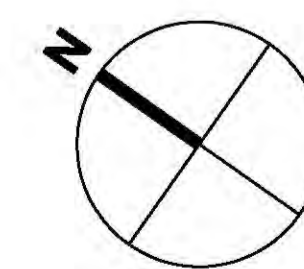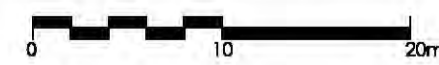

HORNSEY
 This document is approved subject to the notes, advice and conditions listed in Development Consent No. DA/394/2015
 Dated: 2 Dec 2015
 GENERAL MANAGER
 Per *W. Dickerson*

architecture
 interior design
 project management
 NSW ARCH ARCHITECTS: G. OLLERTON #7421
 ACN: 001 595 268 ABN: 44 001 595 268 mormondesign@mdp.com.au
 1/136 Wroughtby rd Crows Nest NSW 2065 02 99665566 | www.mdp.com.au

CLIENT:
Catholic Healthcare Ltd

PRELIMINARY NOT TO BE USED FOR CONSTRUCTION PURPOSES			
REV	DATE	AMENDMENT	DA/006

CONDITIONS OF USE
 These drawings and designs are the copyright of Morrison Design Partnership Pty Ltd, and must not be used, copied or reproduced without the written permission of Morrison Design Partnership Pty Ltd. ACN 001 595 268.
 SCALE:
 Drawing scale may be subject to discrepancies as a result of software printing adjustments. The true scale of the drawing to be measured against this scale bar. Morrison Design accepts no responsibility for any representation of size and/or dimensions that are not indicated on the drawing.
 1:1 SHEET PRINT SCALE

Client: **CATHOLIC HEALTHCARE LIMITED**
 11/136 Wroughtby Rd, Crows Nest NSW 2065
 P: 02 9966 5566 F: 02 9966 5567
 Email: info@hornsby.com.au
 Architects: **MORRISON DESIGN PARTNERSHIP ARCHITECTS**
 11/136 Wroughtby Rd, Crows Nest NSW 2065
 P: 02 9966 5566 F: 02 9966 5567
 Email: mormondesign@mdp.com.au
 Structural Engineer: **TAYLOR LAUDER BURSTEN PTY LTD**
 7/21 Hays St, Crows Nest NSW 2065
 P: 02 9966 5566 F: 02 9966 5567
 Email: info@tlb.com.au


Civil Engineer: **C & M CONSULTING ENGINEERS PTY LTD**
 11/136 Wroughtby Rd, Crows Nest NSW 2065
 P: 02 9966 5566 F: 02 9966 5567
 Email: info@cmce.com.au
 P.C.A./B.C.A.: **BLACKETT MAHONEY & GOLDSMITH**
 11/136 Wroughtby Rd, Crows Nest NSW 2065
 P: 02 9966 5566 F: 02 9966 5567
 Email: info@blm.com.au
 Mechanical Engineer: **SHRIMANATHAN CONSULTING ENGINEERS**
 11/136 Wroughtby Rd, Crows Nest NSW 2065
 P: 02 9966 5566 F: 02 9966 5567
 Email: info@shce.com.au
 Landscape Architect: **SITE IMAGE (NSW) PTY LTD**
 11/136 Wroughtby Rd, Crows Nest NSW 2065
 P: 02 9966 5566 F: 02 9966 5567
 Website: www.siteimage.com.au

Planner: **SBC CONSULTING PLANNERS**
 11/136 Wroughtby Rd, Crows Nest NSW 2065
 P: 02 9966 5566 F: 02 9966 5567
 Email: info@sbcplanners.com.au
 Traffic Consultant: **STA CONSULTANTS**
 11/136 Wroughtby Rd, Crows Nest NSW 2065
 P: 02 9966 5566 F: 02 9966 5567
 Email: info@sta.com.au
 PROJECT DETAILS:
**CATHOLIC HEALTHCARE
 McQUOIN PARK SENIORS LIVING
 32 MCAULEY PL WAROONGA NSW
 LOT 3 DP 1122662 2.742Ha**

DRAWING TITLE:
**SHADOW DIAGRAM
 SHT 2**
 PROJECT PRINCIPAL: G. OLLERTON
 DATE: 26-Mar-15



PROJECT NO.	DRAWING NO.	REVISION
2842	A-0011	DA-01
SCALE	1:400(S1)	
DRAWN	VC	

Morrison Design Partnership
 SINCE 1989

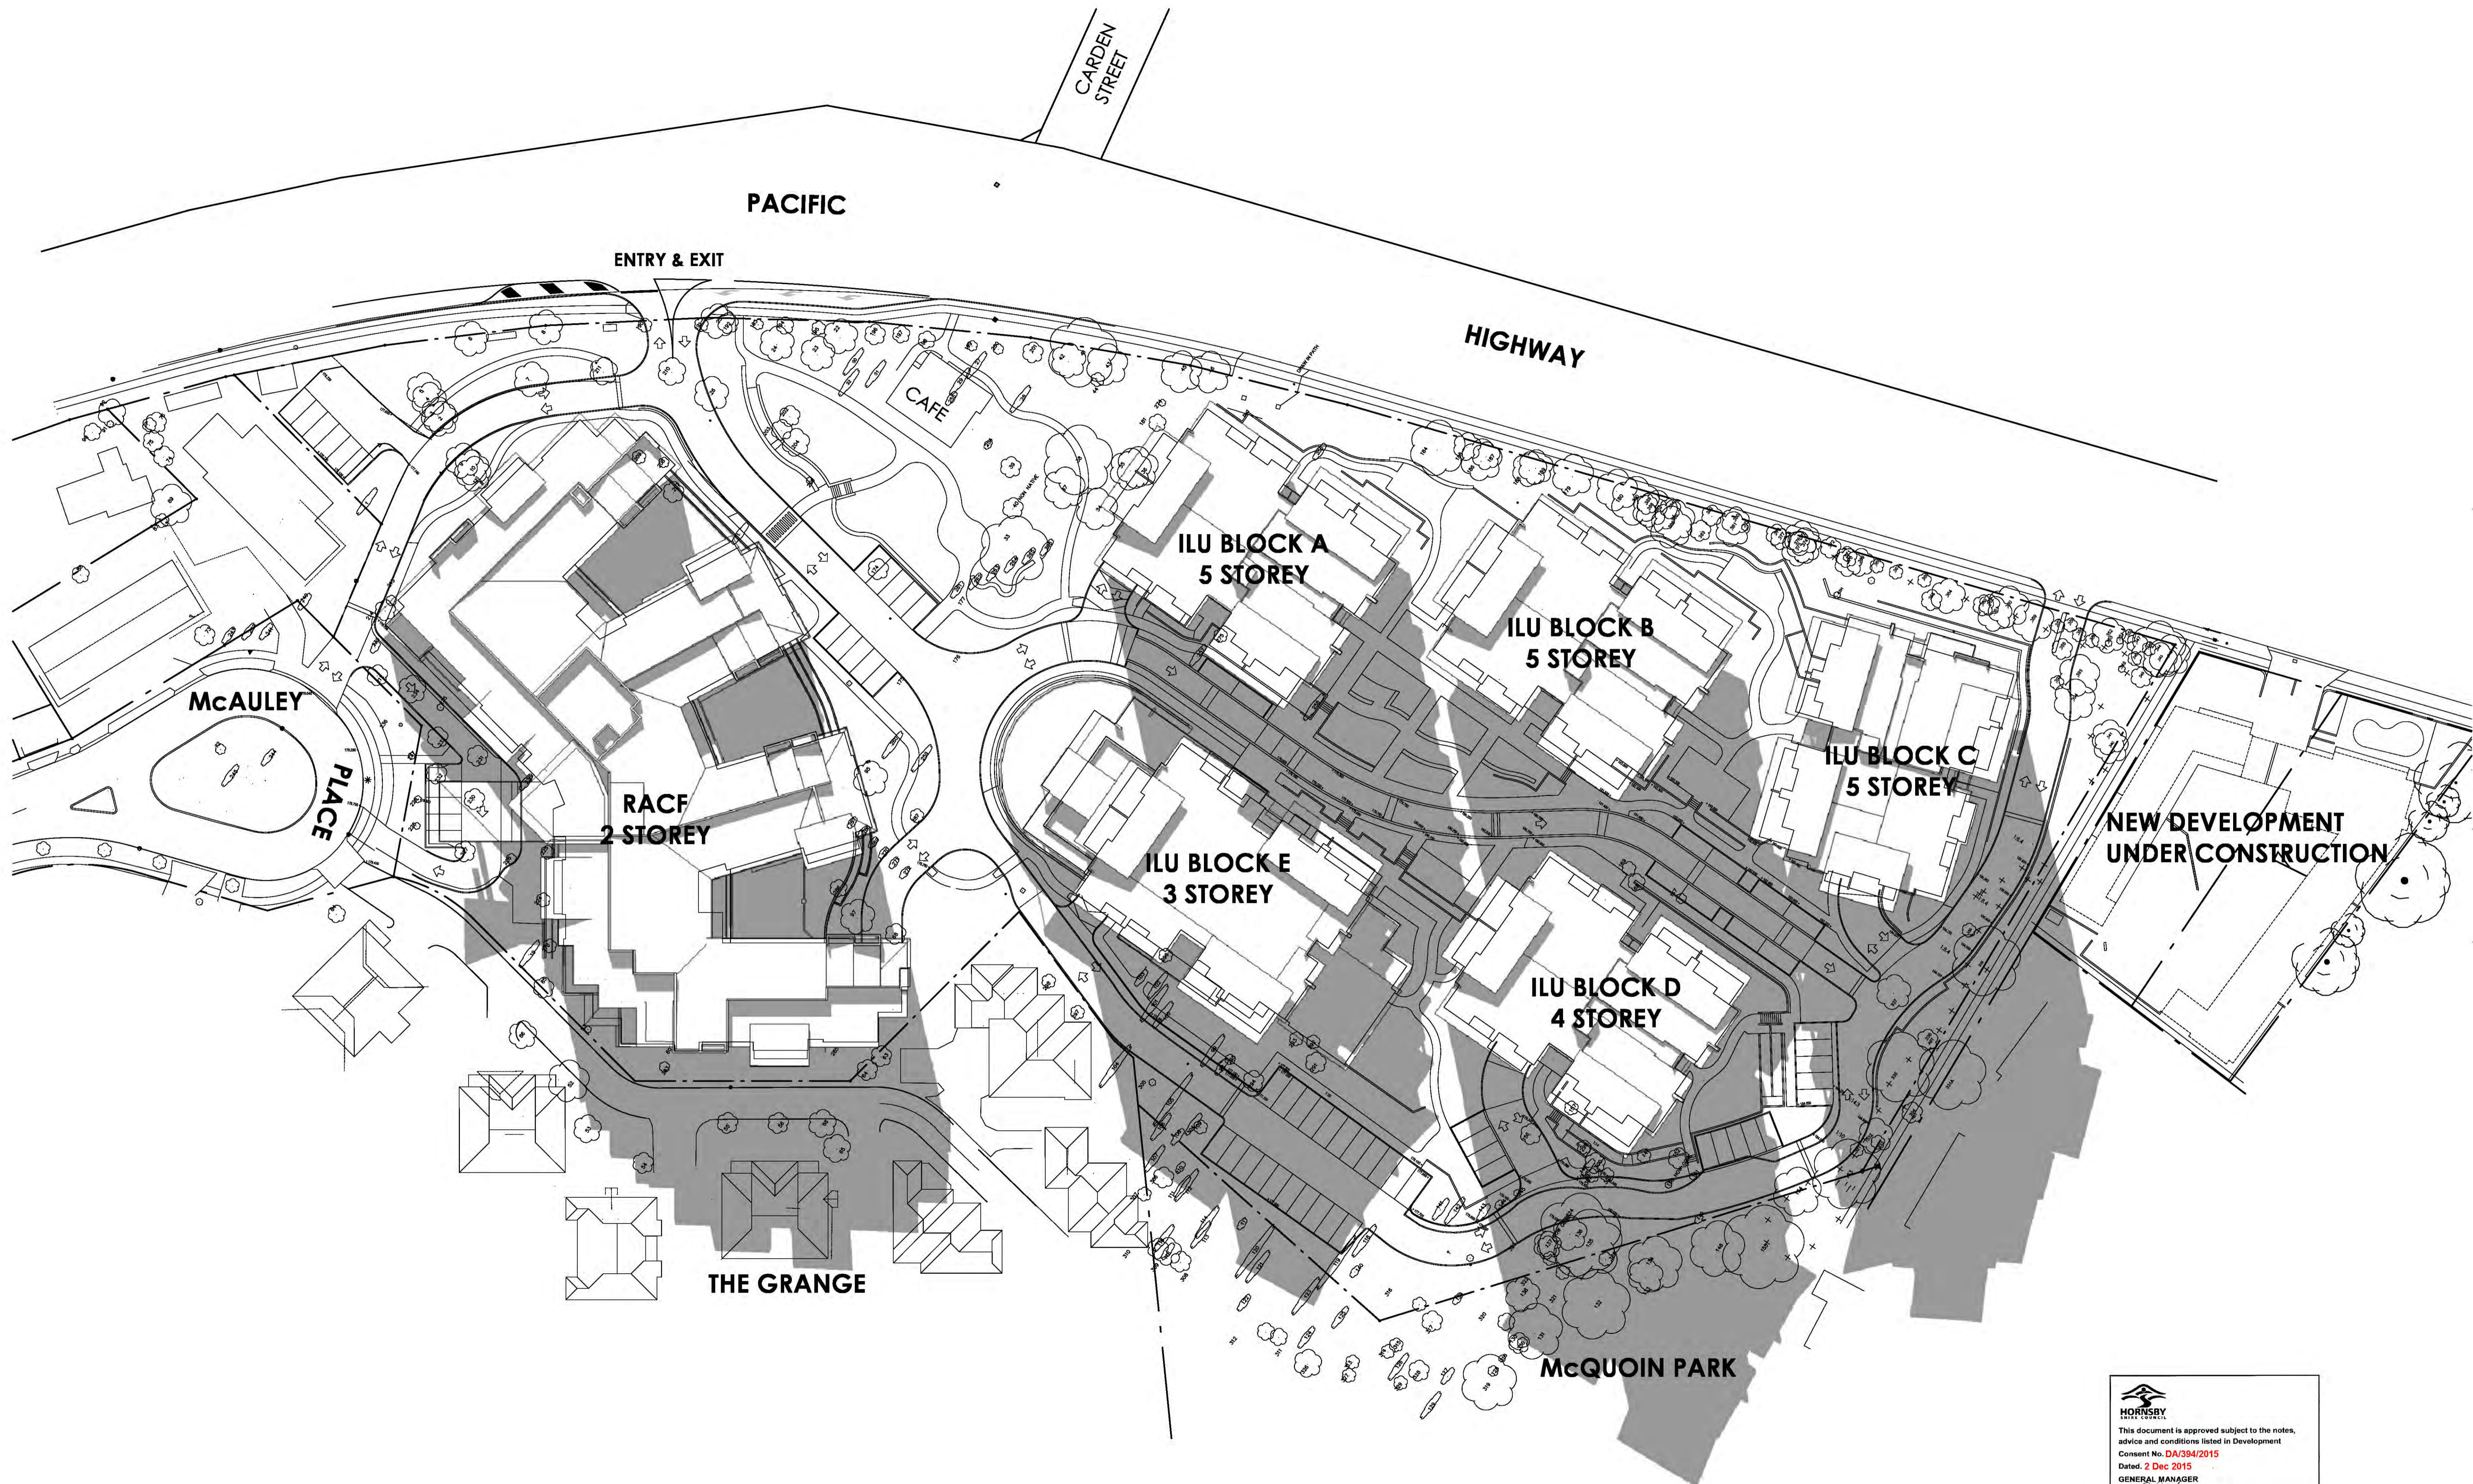

21 JUNE, 9AM - SHADOW DIAGRAM PLAN VIEW

1 : 400

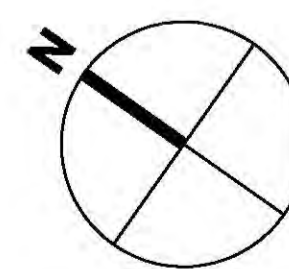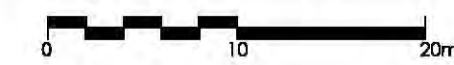

MORRISON
 This document is approved subject to the notes, advice and conditions listed in Development Consent No. DA2394/2015
 Dated: 2 Dec 2015
 GENERAL MANAGER
 Per: *[Signature]*