




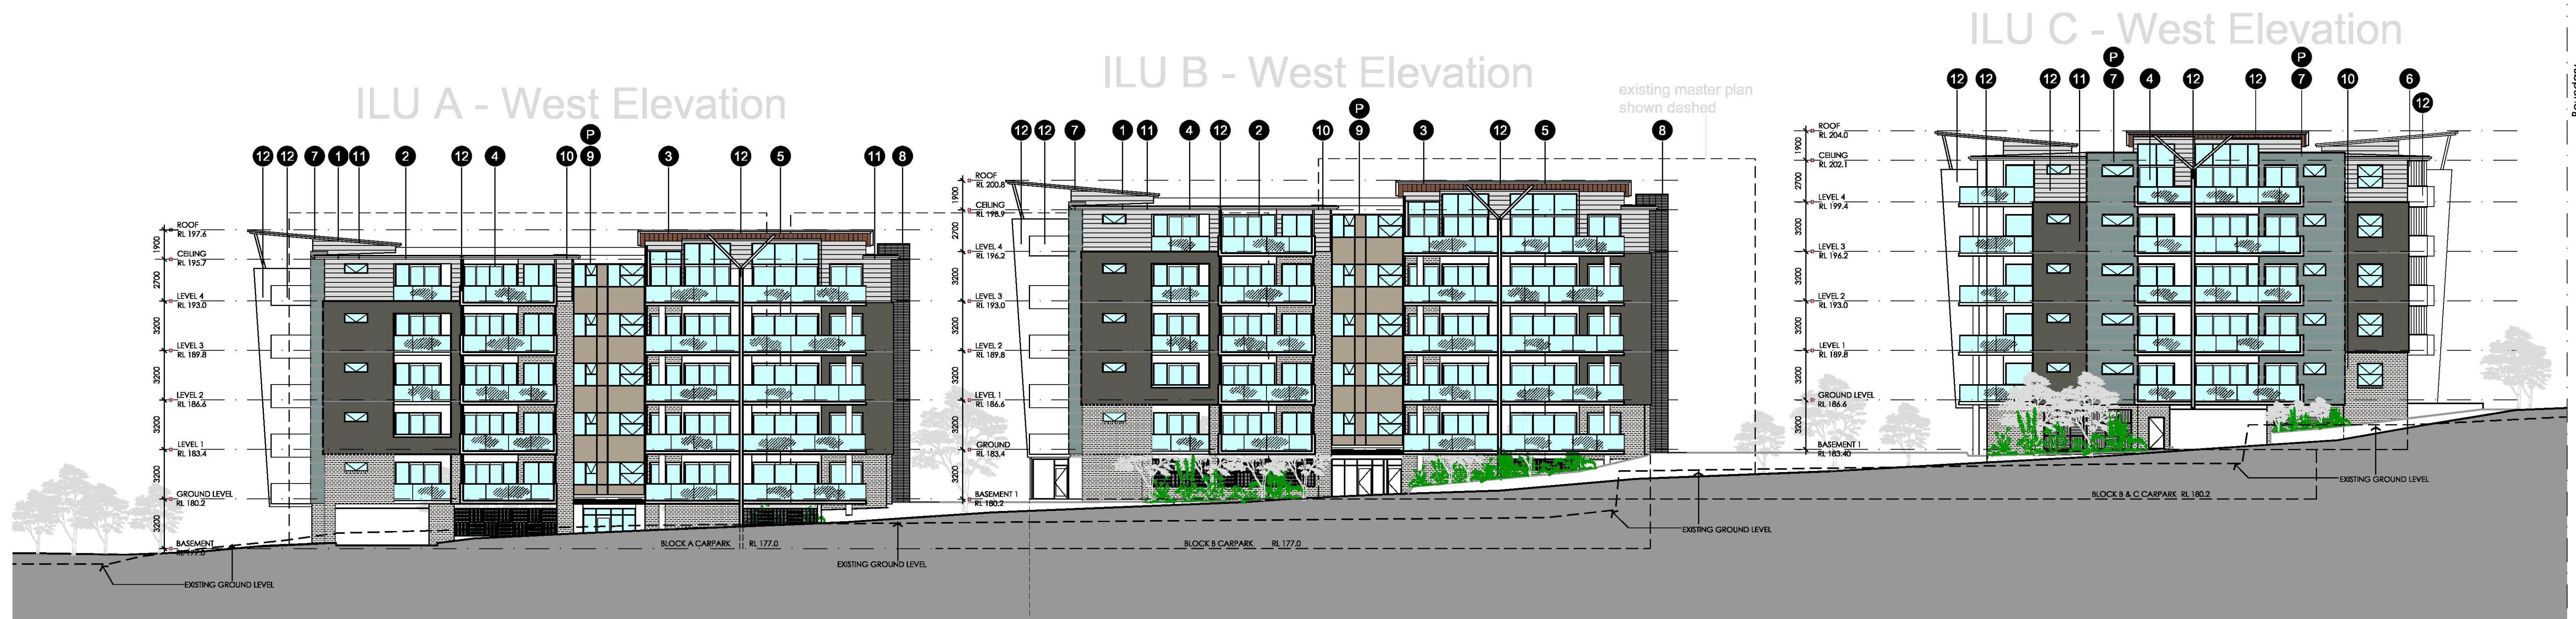

SITE SECTION 1

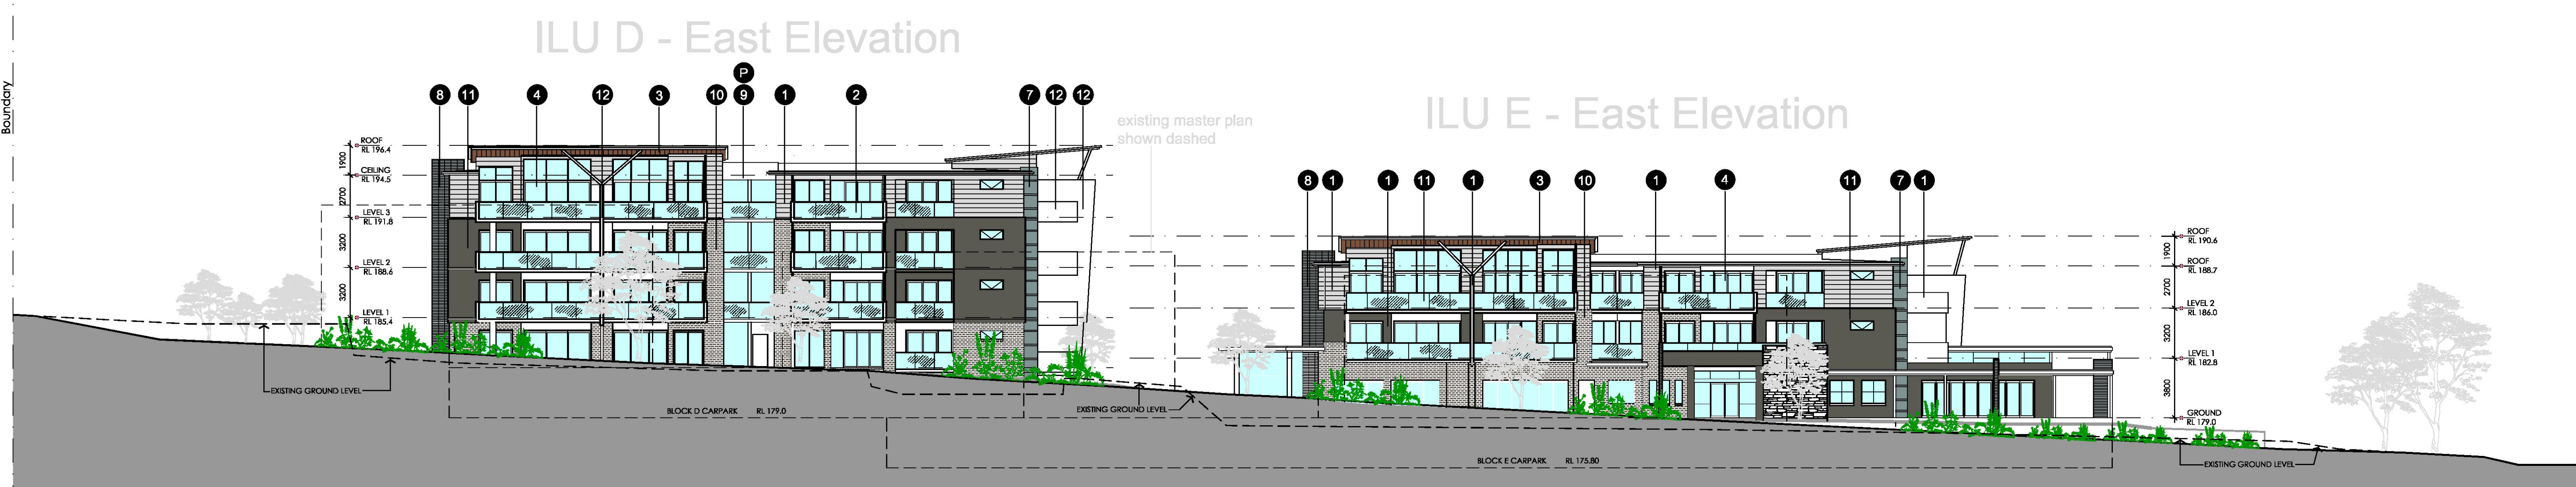


SITE SECTION 2

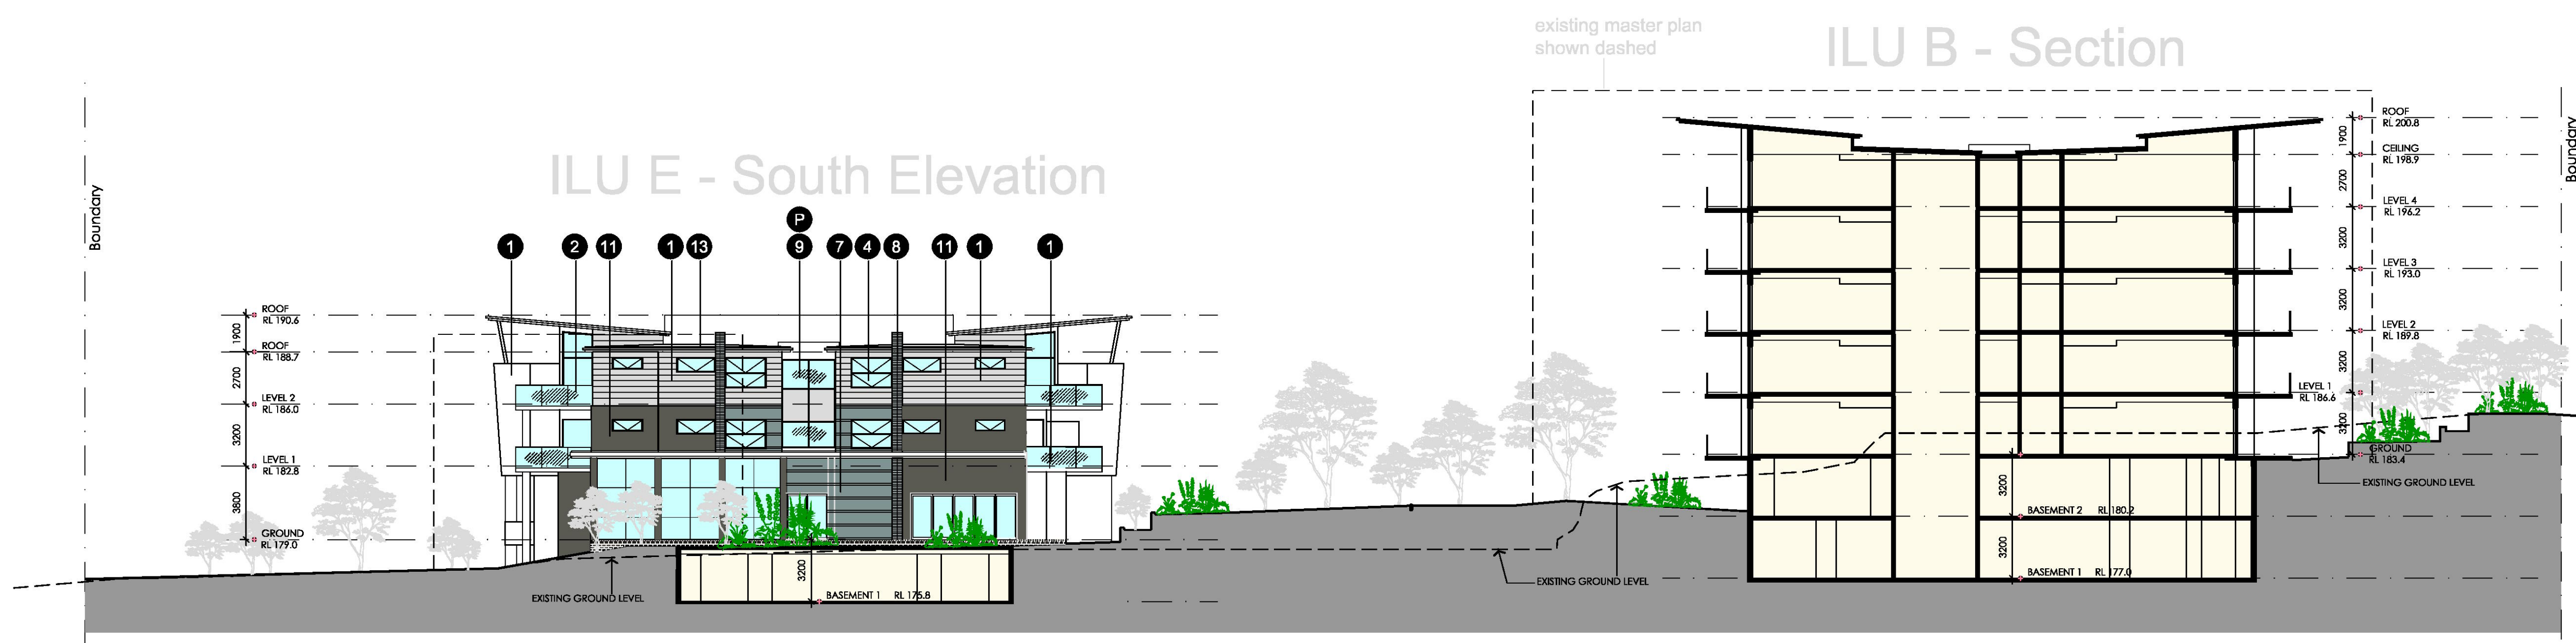

SITE SECTION 3

FINISHES SCHEDULE

- 1 MATERIAL: LINEAR WEATHERBOARD JAMES HARDE SCYON COLOUR: LIGHT GREY
 - 2 MATERIAL: ALUMINIUM FRAMED GLASS BALUSTRADE COLOUR: CLEAR
 - 3 MATERIAL: ALUMINIUM PANEL SOFFIT WITH A WOODGRAIN FINISH COLOUR: DARK BROWN
 - 4 MATERIAL: ALUMINIUM FRAMED WINDOW COLOUR: LIGHT GREY
 - 5 MATERIAL: STEEL GRATING LOUVRES COLOUR: LIGHT GREY
 - 6 MATERIAL: ALUMINIUM LOUVRE SCREEN FIXED VERTICAL BLADES COLOUR: LIGHT GREY
 - 7 MATERIAL: HONED BLOCK WORK AUSTRAL COLOUR: DARK GREY
 - 8 MATERIAL: HONED BLOCK WORK AUSTRAL ASPECT COLOUR: DARK GREY
 - 9 MATERIAL: CURTAIN WALL WITH INTERCALATED AWNING WINDOWS COLOUR: CLEAR & COLOUR BACKED GLASS. FRAME TO MATCH WINDOW LIGHT GRAY
 - 10 MATERIAL: FACE BRICK BORAL COLOUR: DARK BROWN
 - 11 MATERIAL: METAL ROOF. PAINTED COLOUR: DARK GREY
 - 12 MATERIAL: PAINTED CONCRETE UPSTAND /BLADE WALL COLOUR: WHITE
 - 13 MATERIAL: METAL ROOF. COLORBOND FINISH COLOUR: LIGHT/DARK GREY
 - 14 MATERIAL: ALUMINIUM LOUVRE SCREEN FIXED HORIZONTAL BLADES COLOUR: LIGHT GREY
- P PARK/PET

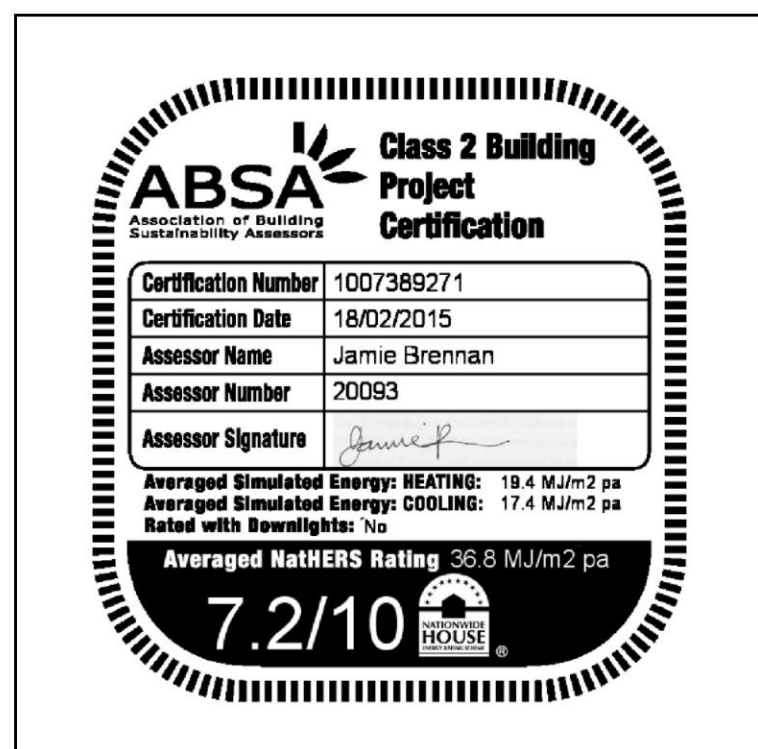

HORNBY
This document is approved subject to the notes, advice and conditions listed in Development Consent No. DA/394/2015
Dated: 2 Dec 2015
GENERAL MANAGER
Per *Wickerson*

PROJECT DETAILS:
**CATHOLIC HEALTHCARE
McQUOIN PARK SENIORS LIVING**
32 MCAULEY PL WAROONGA NSW
LOT 3 DP 1122662 2.742Ha

DRAWING TITLE:
Site Section 1, 2 & 3

CLIENT:
Catholic Healthcare Ltd
catholic healthcare

architecture
interior design
project management

NSW A&B REG ARCHITECT: G. OLLERTON #7421
ACN: 001 595 268 ABN: 44 001 595 268
1/136 Willoughby rd Crows Nest NSW 2061 (02) 99665566 www.mdp.com.au

REV DATE AMENDMENT
DA-01 2015-03-25 DA ISSUE
DA-02 2015-04-09 BLOCK (E) ELEVATIONS ALTERED - REVISED DA ISSUE
DA-03 2015-08-10 EXIST. GROUND LINE SHOWN ON SECTIONS

INITIALS CHECK
EM EM
GO GO
MFM MFM

PRELIMINARY
NOT TO BE USED FOR CONSTRUCTION PURPOSES

CONDITIONS OF USE
©Copyright
These drawings are the property of Morrison Design Partnership Pty. Ltd. and must not be used without the written permission of Morrison Design Partnership Pty. Ltd. A&B 001 595 268.

SCALE:
Drawing scale may be subject to discrepancy as a result of software printing adjustments. The true scale of the drawing is to be measured against this scale bar. Morrison Design accepts no responsibility for any representation of data and/or dimensions that are not indicated by actual notation on the drawing.

1:1 SHEET PRINT SCALE

Client:
CATHOLIC HEALTHCARE LIMITED

Architect:
MORRISON DESIGN PARTNERSHIP
P: 02 996 5566 F: 02 996 5563
Email: morrisondesign@mdp.com.au

Structural Engineer:
TAYLOR LAUDER BENNETT PTY LTD
P: 02 948 3300 F: 02 962 8887
Email: info@tlb-engineers.com

Civil Engineer:
C & M CONSULTING ENGINEERS PTY LTD
P: 02 948 3301 F: 02 948 3301
Email: info@cmce.com.au

P.C.A./B.C.A.:
BMD RACQUET MAURICE & HOLDSMITH
P: 02 948 1772 F: 02 948 1774
Email: bmd@racquetmaurice.com.au

Mechanical Engineer:
SHILLERSON CONSULTING ENGINEERS
P: 02 948 3301 F: 02 948 3301
Email: shillerson@scen.com.au

Hydraulic Engineer:
ACORN CONSULTANTS PTY LTD
P: 02 948 3300 F: 02 948 3300
Website: www.acorn.com.au

Electrical Engineer:
SHILLERSON CONSULTING ENGINEERS
P: 02 948 3301 F: 02 948 3301
Email: shillerson@scen.com.au

Landscaping Architect:
SITE IMAGE (NSW) PTY LTD
P: 02 948 3300 F: 02 948 3300
Website: www.siteimage.com.au

Planner:
SBC CONSULTING PLANNERS
P: 02 948 3301 F: 02 948 3301
Email: sbcconsultingplanners.com.au

Traffic Consultants:
GTA CONSULTANTS
P: 02 948 3301 F: 02 948 3301
Email: info@gtac.com.au

PROJECT NO. 2842 DRAWING NO. A-300 REVISION DA-03



SCALE: 1:200@B1

DRAWN EM


PROJECT PRINCIPAL: G. OLLERTON

DATE: 10-Aug-15

Morrison Design Partnership
SINCE 1963

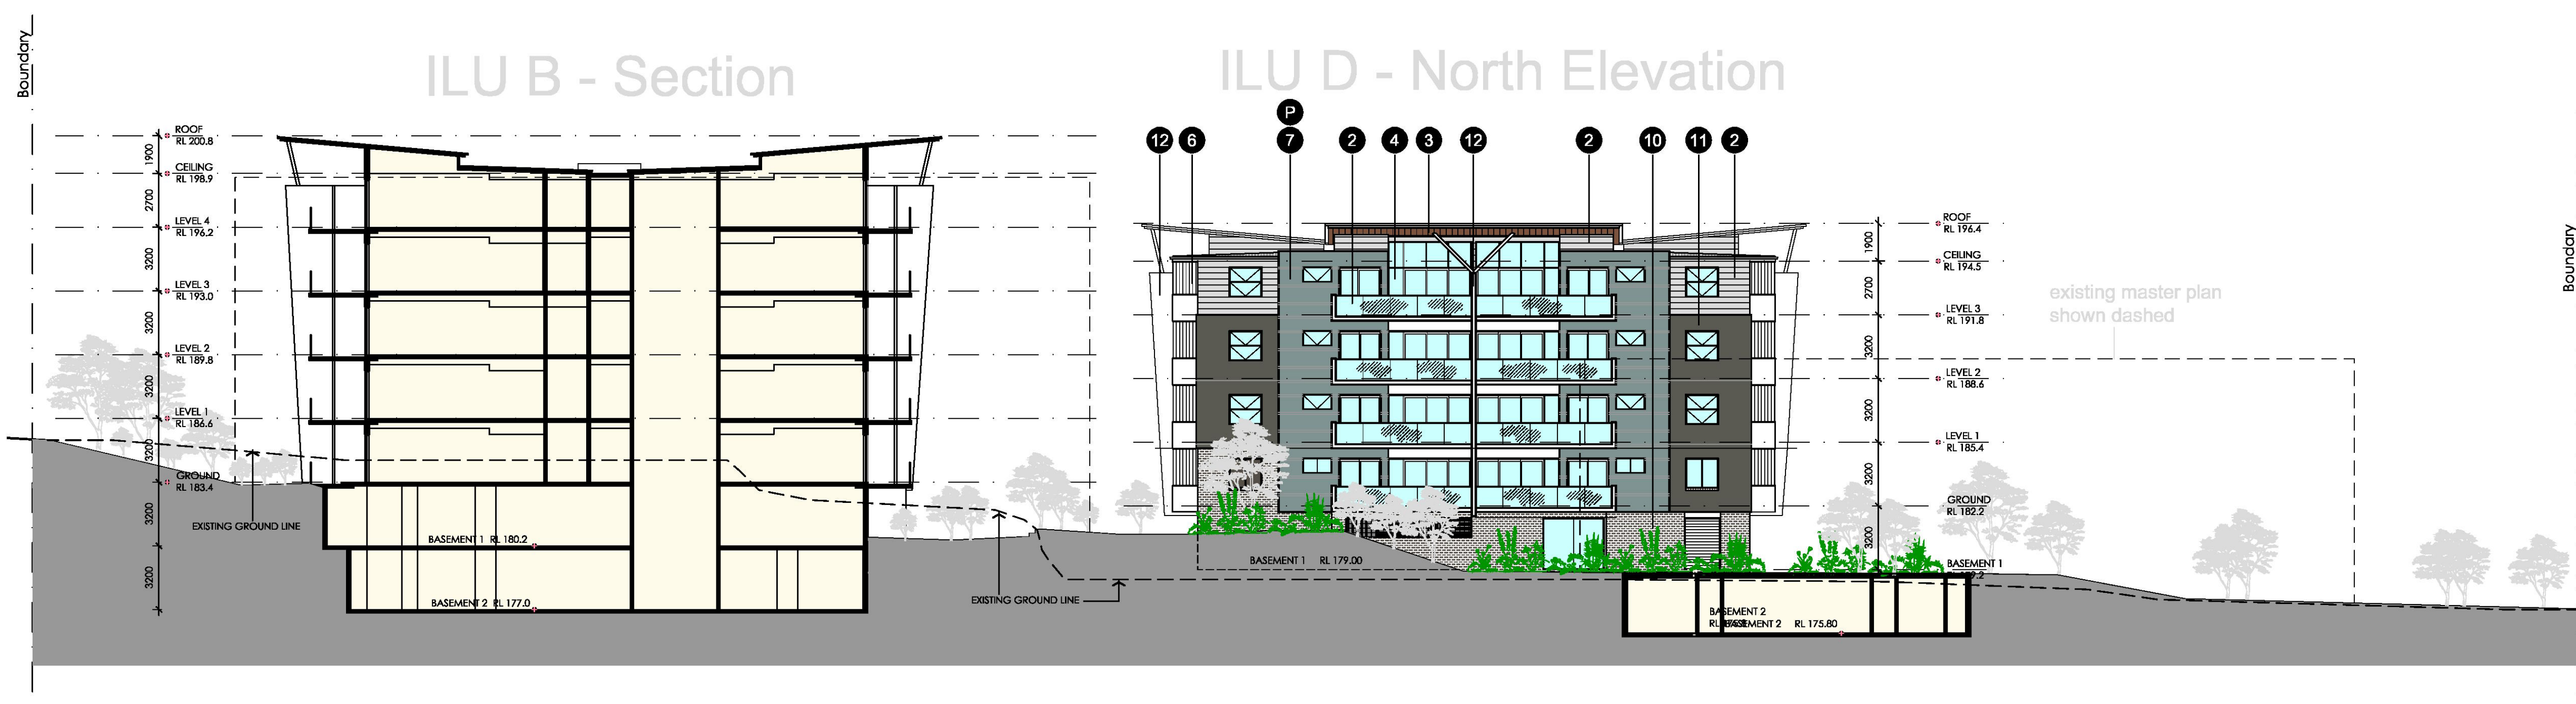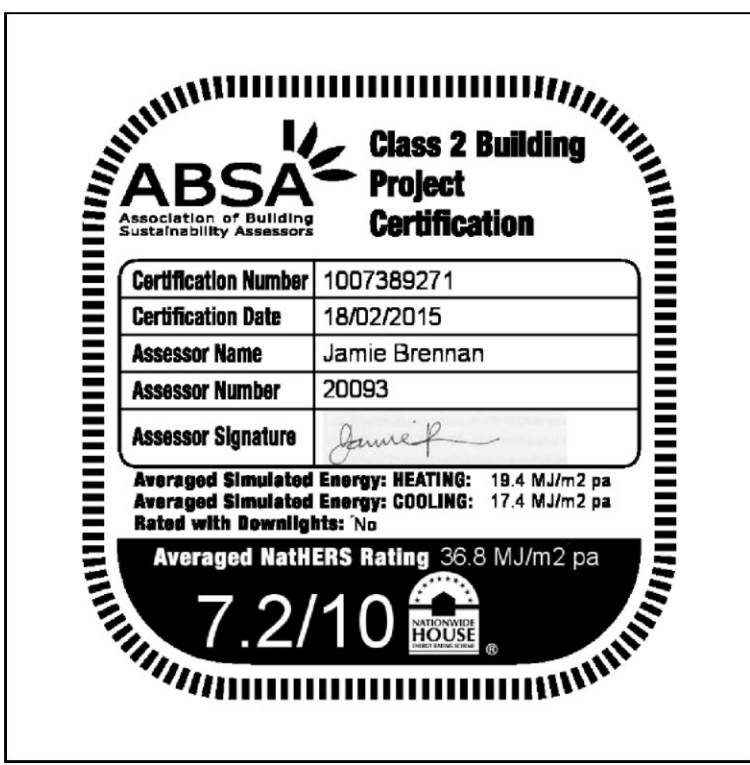

SITE SECTION 4

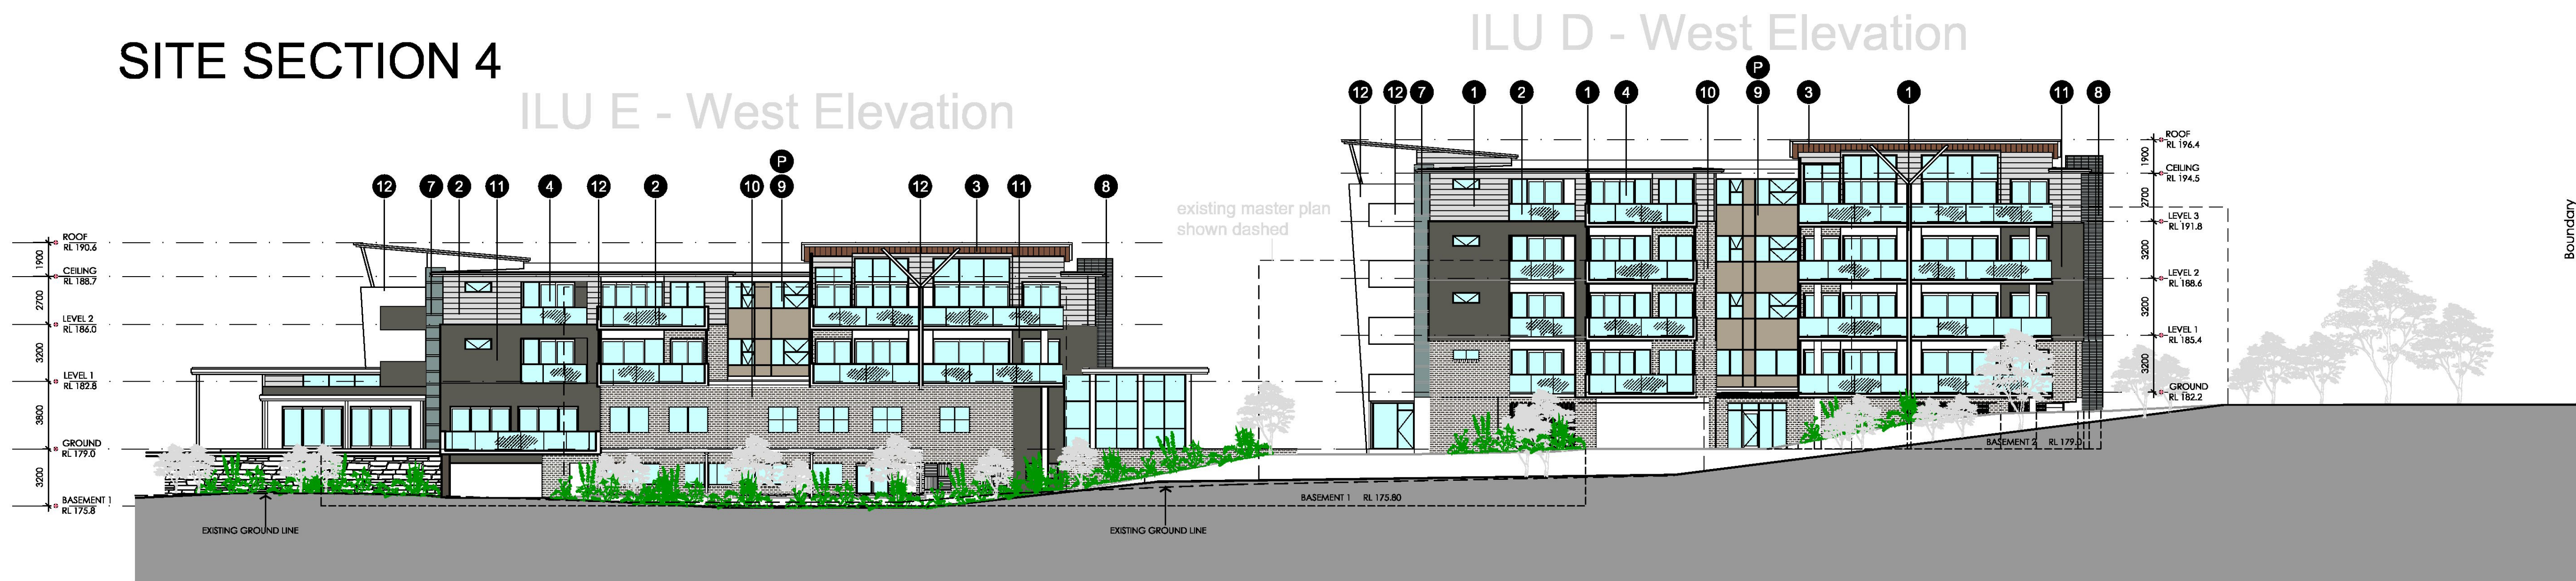

SITE SECTION 5



SITE SECTION 6 - Pacific Hwy Frontage

FINISHES SCHEDULE

- MATERIAL: LINEA WEATHERBOARD
JAMES HARDIE SCYON
COLOUR: LIGHT GREY
- MATERIAL: ALUMINIUM FRAMED GLASS
BALUSTRADES
COLOUR: CLEAR
- MATERIAL: ALUMINIUM PANEL SOFT
WITH A WOODGRAIN FINISH
COLOUR: DARK BROWN
- MATERIAL: ALUMINIUM FRAMED
WINDOW
COLOUR: LIGHT GREY
- MATERIAL: STEEL GRATING LOUVRES
COLOUR: LIGHT GREY
- MATERIAL: ALUMINIUM LOUVRED
SCREEN FIXED VERTICAL
BLADES
COLOUR: LIGHT GREY
- MATERIAL: HONED BLOCK WORK
AUSTRAL
COLOUR: DARK GREY
- MATERIAL: HONED BLOCK WORK
AUSTRAL ASPECT
COLOUR: DARK GREY
- MATERIAL: CURTAIN WALL WITH
INTERGRATED AWNING
WINDOWS
COLOUR: CLEAR & COLOUR
BACKED GLASS
FRAME TO MATCH WINDOW
LIGHT GRAY
- MATERIAL: FACE BRICK BOWRAL
COLOUR: DARK BROWN
- MATERIAL: RENDER, PAINTED
COLOUR: DARK GREY
- MATERIAL: PAINTED CONCRETE UPSTAND
/BLACK WALL
COLOUR: WHITE
- MATERIAL: METAL ROOF, COLORBOND
FINISH
COLOUR: LIGHT/DARK GREY
- MATERIAL: ALUMINIUM LOUVRED
SCREEN FIXED HORIZONTAL
BLADES
COLOUR: LIGHT GREY

P PARAPET



This document is approved subject to the notes, advice and conditions listed in Development Consent No. DA/394/2015
Dated: 2 Dec 2015
GENERAL MANAGER
Per *[Signature]*

PROJECT DETAILS:
CATHOLIC HEALTHCARE
McQUOIN PARK SENIORS LIVING
32 MCAULEY PL WAROONGA NSW
LOT 3 DP 1122662 2.742Ha

DRAWING TITLE:
Site Section 4, 5 & 6

PROJECT NO. **2842** DRAWING NO. **A-301** REVISION **DA-03**
SCALE: 1:2000B1
DRAWN: EM
PROJECT PRINCIPAL: G. OLLERTON
DATE: 10-Aug-15

Morrison Design Partnership
SINCE 1963

architecture
interior design
project management
NSW ARCHITECT: G. OLLERTON #7421
ACN: 001 595 268 ABN: 44 001 595 268 morrisondesign@mdpa.com.au
1/136 Wilyabrup rd Crows Nest NSW 2065 (02) 99665566 www.mdpa.com.au

CLIENT:
Catholic Healthcare Ltd

PRELIMINARY
NOT TO BE USED FOR CONSTRUCTION PURPOSES
REV DATE AMENDMENT INITIALS CHECK
DA-01 2015-03-25 DA ISSUE EM GO
DA-02 2015-04-09 BLOCK (E) ELEVATIONS ALTERED - REVISED DA ISSUE EM GO
DA-03 2015-08-10 EXIST. GROUND LINES SHOWN ON SECTIONS MPA

CONDITIONS OF USE
Copyright
These drawings and designs and the copyright therein are the property of Morrison Design Partnership Pty Ltd, and must not be used, retained or copied without the written permission of Morrison Design Partnership Pty Ltd. ACN 001 595 268.
SCALE:
Drawing scale may be subject to discrepancy as a result of software printing adjustments. The true scale of the drawing is to be measured against this scale bar. Morrison Design accepts no responsibility for any representation of size and/or dimension that are not indicated by actual notation on the drawing.
1:1 SHEET PRINT SCALE

Client:
CATHOLIC HEALTHCARE LIMITED
P.O. Box 1000
Sydney NSW 1585
Email: info@catholichealthcare.com.au

Architect:
MOORHEAD DESIGN PARTNERSHIP
P.O. Box 1000
Sydney NSW 1585
Email: info@moorheaddesign.com.au

Structural Engineer:
TAYLOR LAUNDER BERENSON PTY LTD
P.O. Box 1000
Sydney NSW 1585
Email: info@taylorlaundryberensson.com.au

Electrical Engineer:
SHELMERDINE CONSULTING ENGINEERS
P.O. Box 1000
Sydney NSW 1585
Email: info@sheldermine.com.au

Mechanical Engineer:
SHELMERDINE CONSULTING ENGINEERS
P.O. Box 1000
Sydney NSW 1585
Email: info@sheldermine.com.au

Plumber:
SHC CONSULTING PLANNERS
P.O. Box 1000
Sydney NSW 1585
Email: info@shcplanners.com.au

Landscaping Architect:
SHC CONSULTING PLANNERS
P.O. Box 1000
Sydney NSW 1585
Email: info@shcplanners.com.au



Traffic Consultants:
SHC CONSULTING PLANNERS
P.O. Box 1000
Sydney NSW 1585
Email: info@shcplanners.com.au

Hydrology Engineer:
SHC CONSULTING PLANNERS
P.O. Box 1000
Sydney NSW 1585
Email: info@shcplanners.com.au

Site Manager:
SHC CONSULTING PLANNERS
P.O. Box 1000
Sydney NSW 1585
Email: info@shcplanners.com.au

Project Manager:
SHC CONSULTING PLANNERS
P.O. Box 1000
Sydney NSW 1585
Email: info@shcplanners.com.au


Project Engineer:
SHC CONSULTING PLANNERS
P.O. Box 1000
Sydney NSW 1585
Email: info@shcplanners.com.au

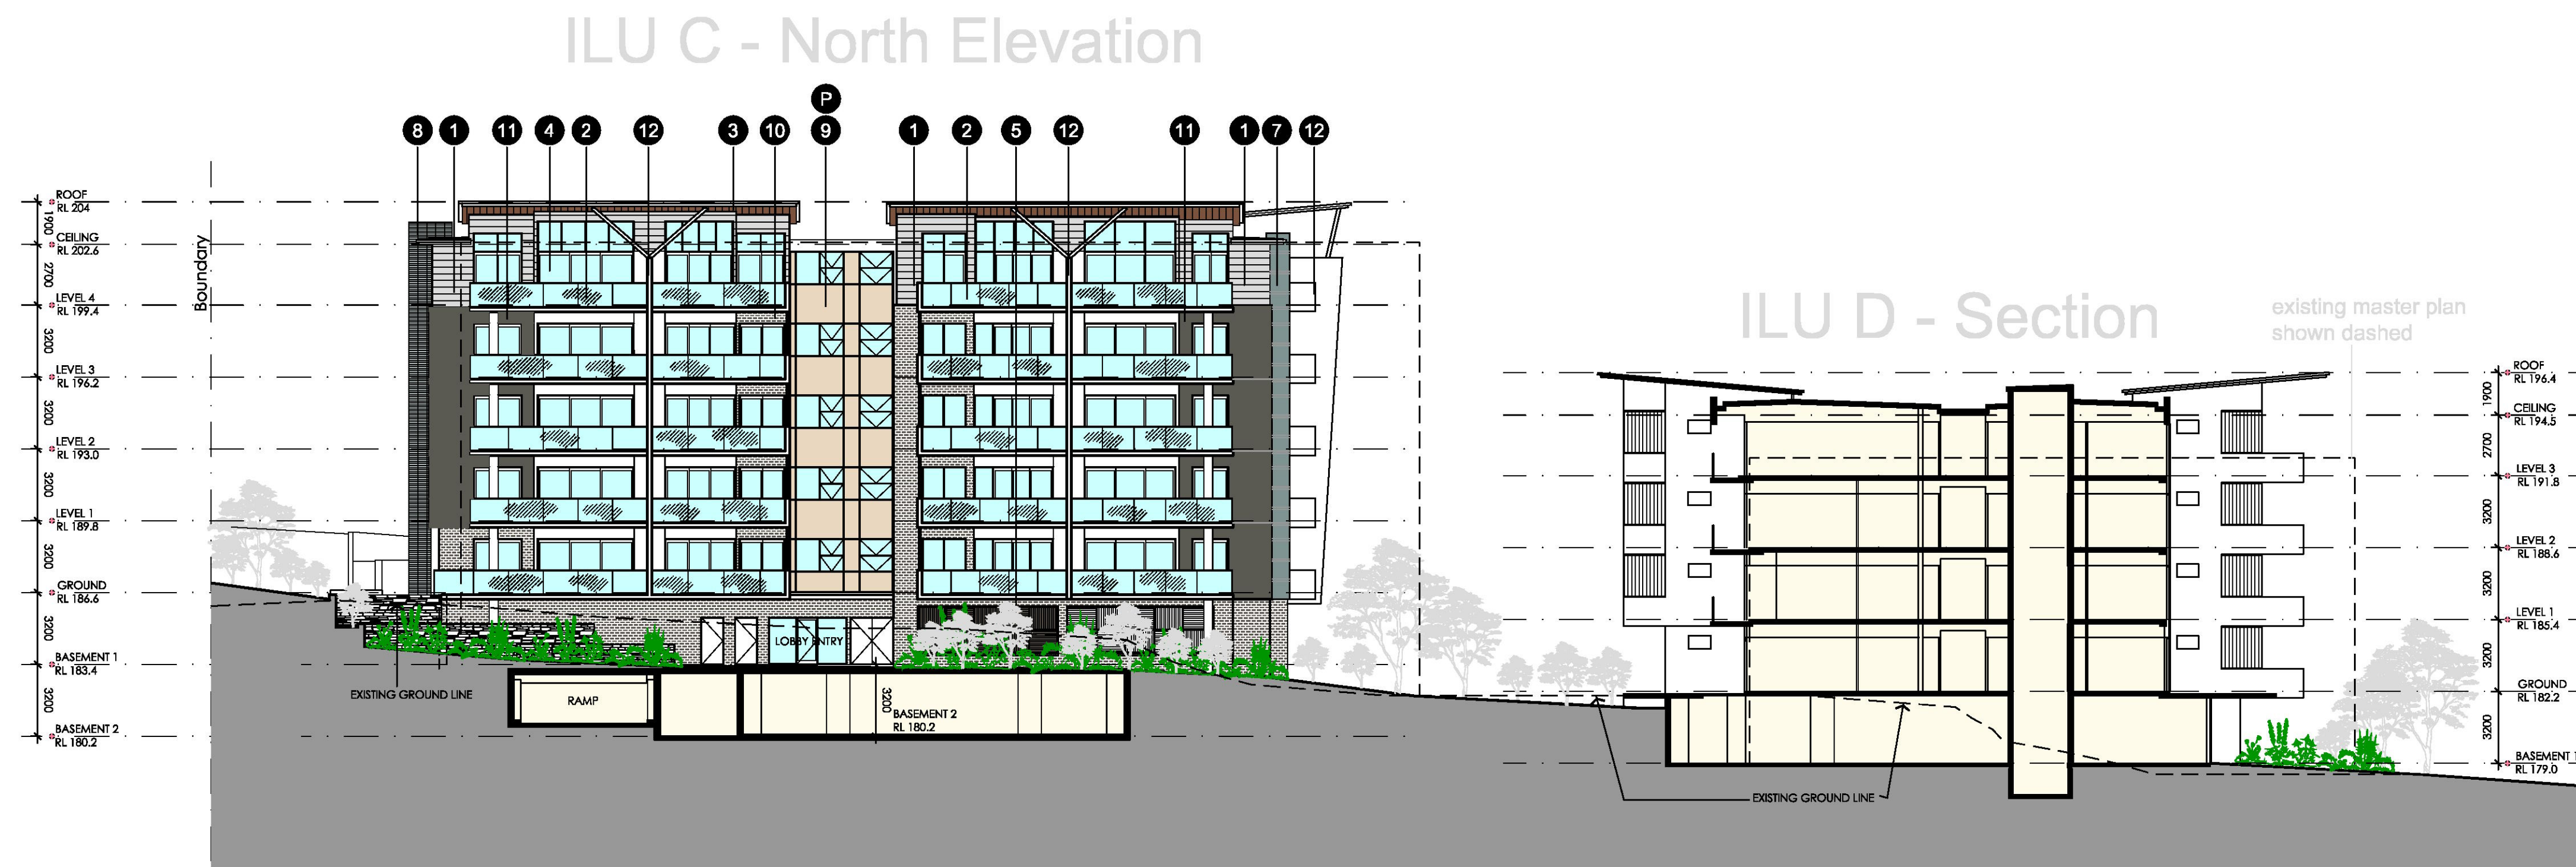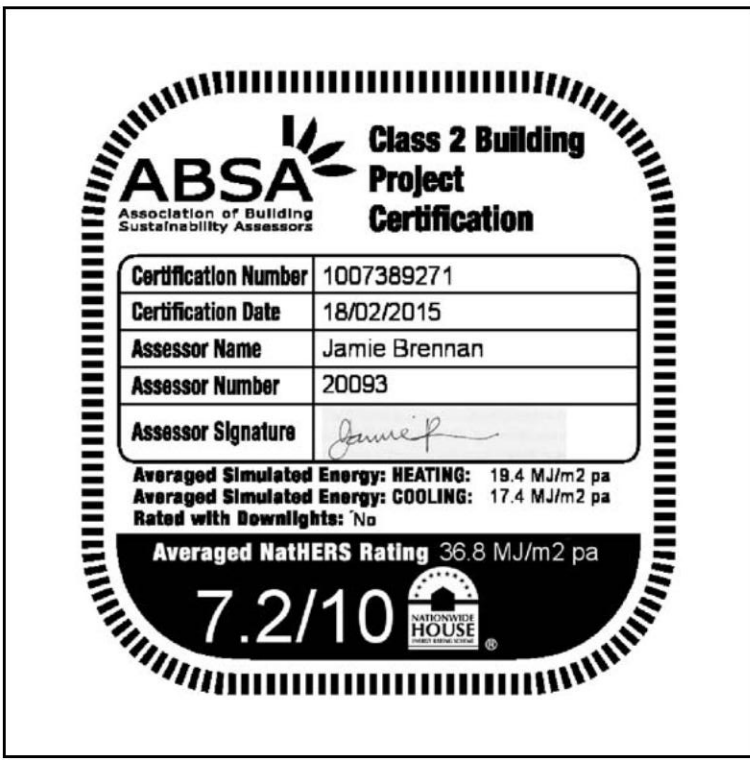

SITE SECTION 7



SITE SECTION 8

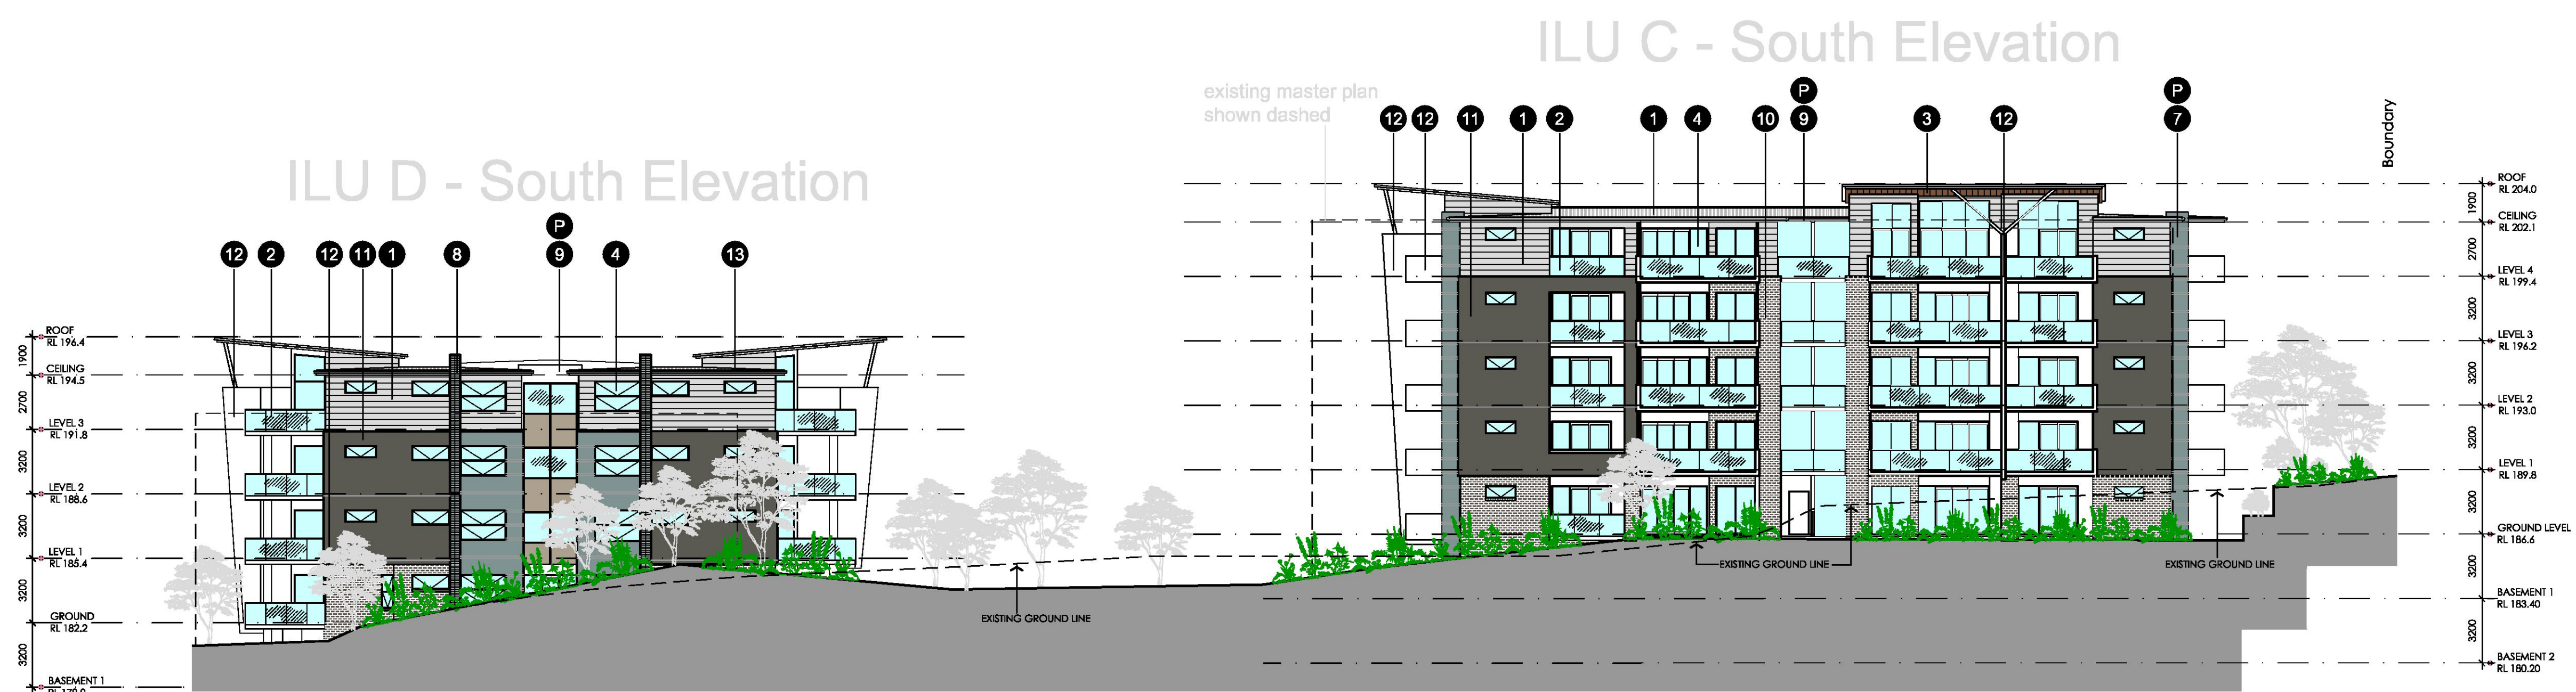

SITE SECTION 9

FINISHES SCHEDULE

- MATERIAL: LINEA WEATHERBOARD
JAMES HARDIE SCOTCH
COLOUR: LIGHT GREY
 - MATERIAL: ALUMINUM FRAMED GLASS
BALUSTRADE
COLOUR: CLEAR
 - MATERIAL: ALUMINUM PANEL SOFFIT
WITH A WOODGRAIN FINISH
COLOUR: DARK BROWN
 - MATERIAL: ALUMINUM FRAMED
WINDOW
COLOUR: LIGHT GREY
 - MATERIAL: STEEL GRATING LOUVRES
COLOUR: LIGHT GREY
 - MATERIAL: ALUMINUM LOUVRED
SCREEN FIXED VERTICAL
BLADES
COLOUR: LIGHT GREY
 - MATERIAL: HONED BLOCK WORK
AUSTRAL
COLOUR: DARK GREY
 - MATERIAL: HONED BLOCK WORK
AUSTRAL ASPECT
COLOUR: DARK GREY
 - MATERIAL: CURTAIN WALL WITH
INTEGRATED AWNING
WINDOWS
COLOUR: CLEAR & COLOUR
BACKED GLASS
FRAME TO MATCH WINDOW
LIGHT GRAY
 - MATERIAL: FACE BRICK BOWRAL
COLOUR: DARK BROWN
 - MATERIAL: RENDER, PAINTED
COLOUR: DARK GREY
 - MATERIAL: PAINTED CONCRETE UPSTAND
/ PLASTER WALL
COLOUR: WHITE
 - MATERIAL: METAL ROOF, COLORBOND
FINISH
COLOUR: LIGHT/DARK GREY
 - MATERIAL: ALUMINUM LOUVRED
SCREEN FIXED HORIZONTAL
BLADES
COLOUR: LIGHT GREY
- P PARAPET

HORNBY
ARCHITECTS
This document is approved subject to the notes,
advice and conditions listed in Development
Consent No. DA/394/2015
Dated: 2 Dec 2015
GENERAL MANAGER
Per *[Signature]*

Pharmaceuticals:
ERIC CONSULTANTS
 P: 610 311 4000 F: 610 311 2740
eric@ericconsultantsgroup.com

Training Consultants:
ERIC CONSULTANTS
 P: 610 311 4000 F:
eric@ericconsultantsgroup.com