




1 21 JUNE 9AM - SHADOW DIAGRAM PLAN VIEW
SCALE 1:400

- PREVIOUS DA SUBMISSION OUTLINE
- RACF BUILDING OUTLINE

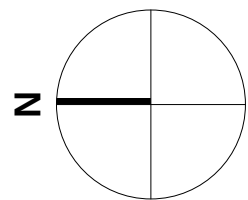


REV	DATE	AMENDMENT	INITIALS	CHECK
DA01	2017-03-16	SECTION 96	AK	MM
DA02	2017-03-29	SECTION 96	AK	MM
DA03	2017-12-21	BLOCK C REVISION	AK	MM
DA04	2018-03-14	S96 APPLICATION	AK	MM

PROJECT NO.	DRAWING NO.	REVISION
2954	A-0010	DA04
SCALE	As indicated @ A1	
DRAWN	Author	
PROJECT PRINCIPLE	GO	
DATE	16.02.2017	




1 21 JUNE 12NOON - SHADOW DIAGRAM PLAN VIEW
SCALE 1 : 400

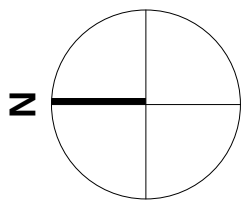


REV	DATE	AMENDMENT	INITIALS	CHECK
DA01	2017-03-16	SECTION 96	AK	MM
DA02	2017-03-29	SECTION 96	AK	MM
DA03	2017-12-21	BLOCK C REVISION	AK	MM
DA04	2018-03-02	BLOCK C REVISION	AK	MM
DA05	2018-03-14	S98 APPLICATION	AK	MM

PROJECT NO.	DRAWING NO.	REVISION
2954	A-0011	DA05
SCALE	As indicated @ A1	
DRAWN	Author	
PROJECT PRINCIPLE	GO	
DATE	16.02.2017	

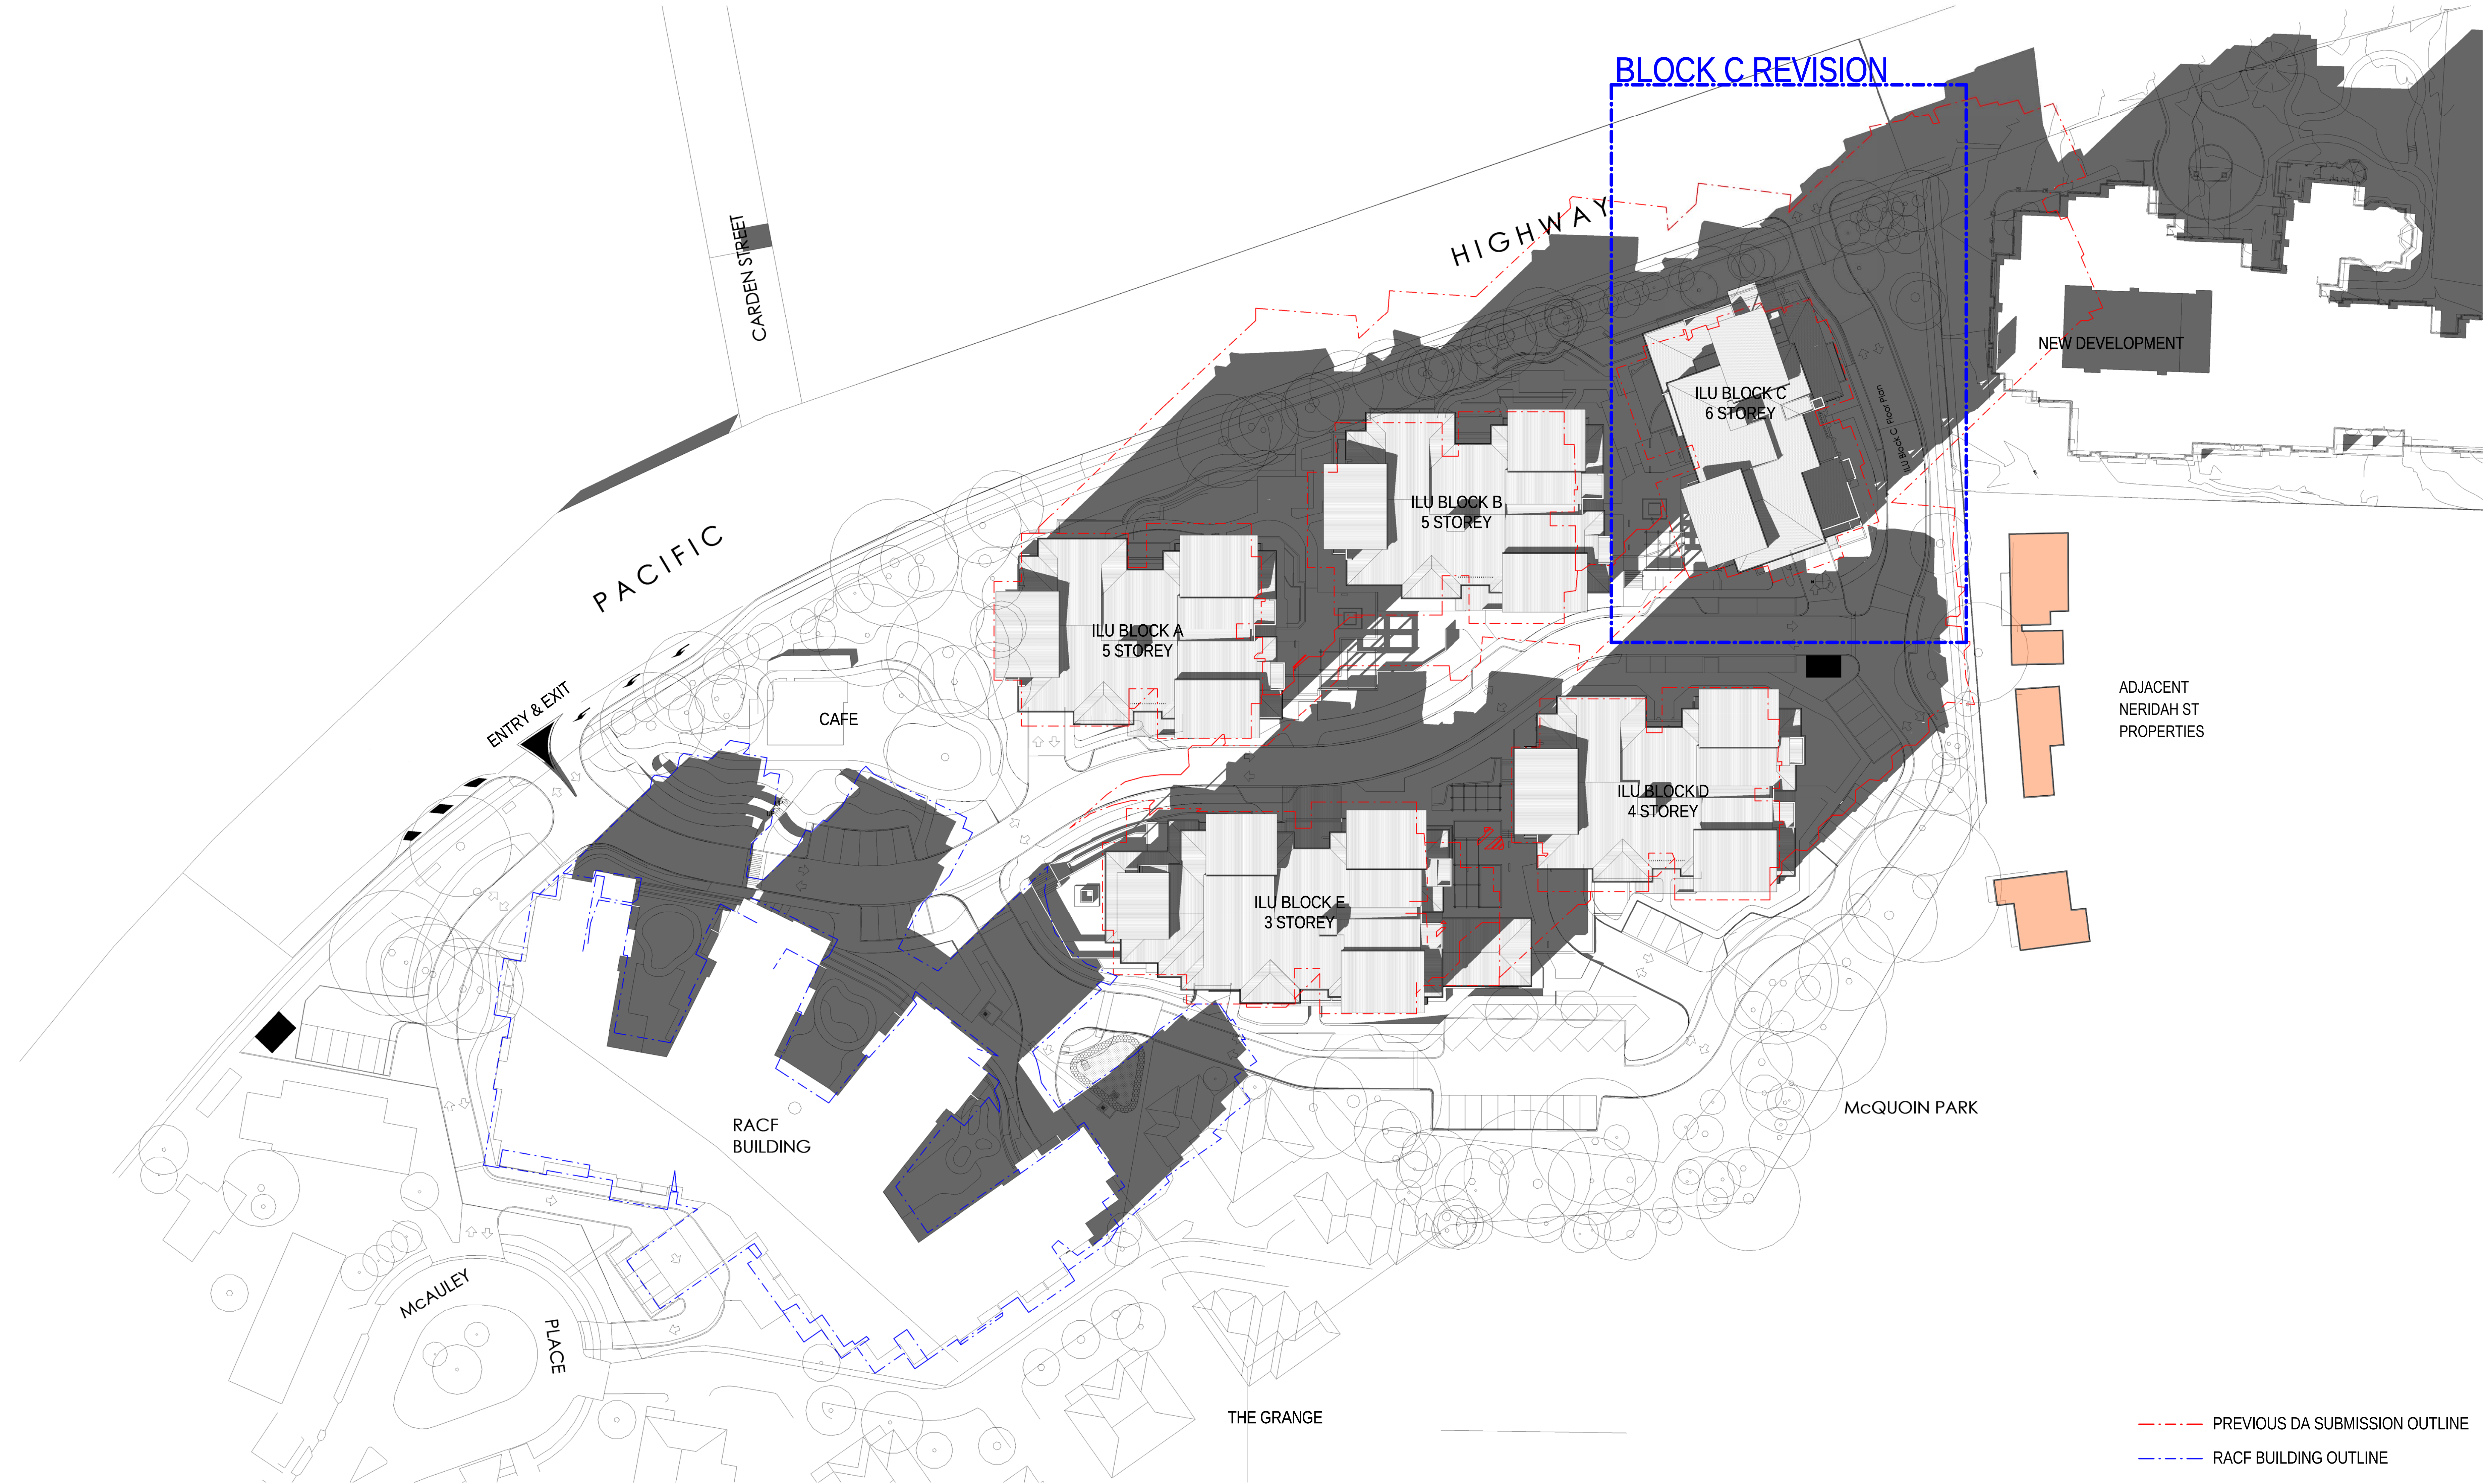

1 21 JUNE 3PM - SHADOW DIAGRAM PLAN VIEW
SCALE 1 : 400

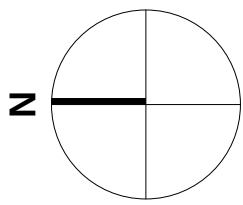

REV	DATE	AMENDMENT	INITIALS	CHECK
DA01	2017-03-16	SECTION 96	AK	MM
DA02	2017-03-29	SECTION 96	AK	MM
DA03	2017-12-21	BLOCK C REVISION	AK	MM
DA04	2018-03-02	BLOCK C REVISION	AK	MM
DA05	2018-03-14	S98 APPLICATION	AK	MM

PROJECT NO.	DRAWING NO.	REVISION
2954	A-0012	DA05
SCALE	As indicated @ A1	
DRAWN	Author	
PROJECT PRINCIPLE	GO	
DATE	16.02.2017	