







CLIENT:
Catholic Healthcare Ltd



REVISIONS			
REV	DATE	AMENDMENT	ISSUED FOR COORDINATION
DA01	2017-02-07	5% AMENDMENT ISSUE	MPM
DA02	2017-12-12	REVISED BLOCK C PLAN	MPM
DA03	2018-03-13	5% AMENDMENT ISSUE	MPM

CONDITIONS OF USE			
Copyright			
These drawings and designs and the copyright thereof are the property of Morrison Design Partnership Pty Ltd, and must not be used, copied or reproduced without the written permission of Morrison Design Partnership Pty Ltd. ACR 001 999 288			
SCALE:			
Drawing scale may be subject to discrepancy as a result of software printing adjustments. The true scale of the drawing is to be measured against this scale bar. Morrison Design accepts no responsibility for any representation of size and/or dimension that are not indicated by actual notation on the drawing.			
1:1 SHEET PRINT SCALE			

Client: CATHOLIC HEALTHCARE LIMITED		Civil Engineer: BONACCI GROUP (NSW) PTY LTD P.O. Box 1000, Sydney NSW 1585 P: 02 9551 4444 F: 02 9551 4444 Email: info@bonaccigroup.com.au	
Architect: MORRISON DESIGN PARTNERSHIP ARCHITECTS P.O. Box 1000, Sydney NSW 1585 P: 02 9551 4444 F: 02 9551 4444 Email: info@mdpa.com.au		Electrical Engineer: JHA CONSULTING ENGINEERS PTY LTD P.O. Box 1000, Sydney NSW 1585 P: 02 9551 4444 F: 02 9551 4444 Email: info@jhaconsulting.com.au	
Structural Engineer: BONACCI GROUP (NSW) PTY LTD P.O. Box 1000, Sydney NSW 1585 P: 02 9551 4444 F: 02 9551 4444 Email: info@bonaccigroup.com.au		Mechanical Engineer: JHA CONSULTING ENGINEERS PTY LTD P.O. Box 1000, Sydney NSW 1585 P: 02 9551 4444 F: 02 9551 4444 Email: info@jhaconsulting.com.au	
Landscape Architect: ACR CONSULTANTS PTY LTD P.O. Box 1000, Sydney NSW 1585 P: 02 9551 4444 F: 02 9551 4444 Email: info@acrconsultants.com.au		Traffic Consultants: THE TRANSPORT PLANNING PARTNERSHIP PTY LTD P.O. Box 1000, Sydney NSW 1585 P: 02 9551 4444 F: 02 9551 4444 Email: info@transportplanning.com.au	

PROJECT DETAILS: CATHOLIC HEALTHCARE McQUOIN PARK SENIORS LIVING 32 McAULEY PL WAROONGA NSW LOT 3 DP 1122662 2.742Ha		DRAWING TITLE: Site Plan Block A, B & C RL187.2 Block D RL188.6 & Block E RL186.2	
--	--	--	--

PROJECT NO. 2954	DRAWING NO. A-064	REVISION DA03
SCALE 1:200@B1	DRAWN MPM	PROJECT PRINCIPAL: G. OLLERTON
DATE: 13-Mar-18	Morrison Design Partnership	




TOTAL GFA FOR ILU BLOCK C TYPICAL FLOOR

APT C-X01	103.2
C-X02	131.5
C-X03	98.8
C-X04	65.6
C-X05	98.3
C-X06	122.0
C-X07	102.6
COMMON AREAS:	88.3
TOTAL GFA:	810.3m ²





TOTAL GFA FOR ILU BLOCK C LEVEL 6

APT C-601	142.5
C-602	138.5
C-603	129.4
COMMON AREAS:	59.6
TOTAL GFA:	470.0m ²

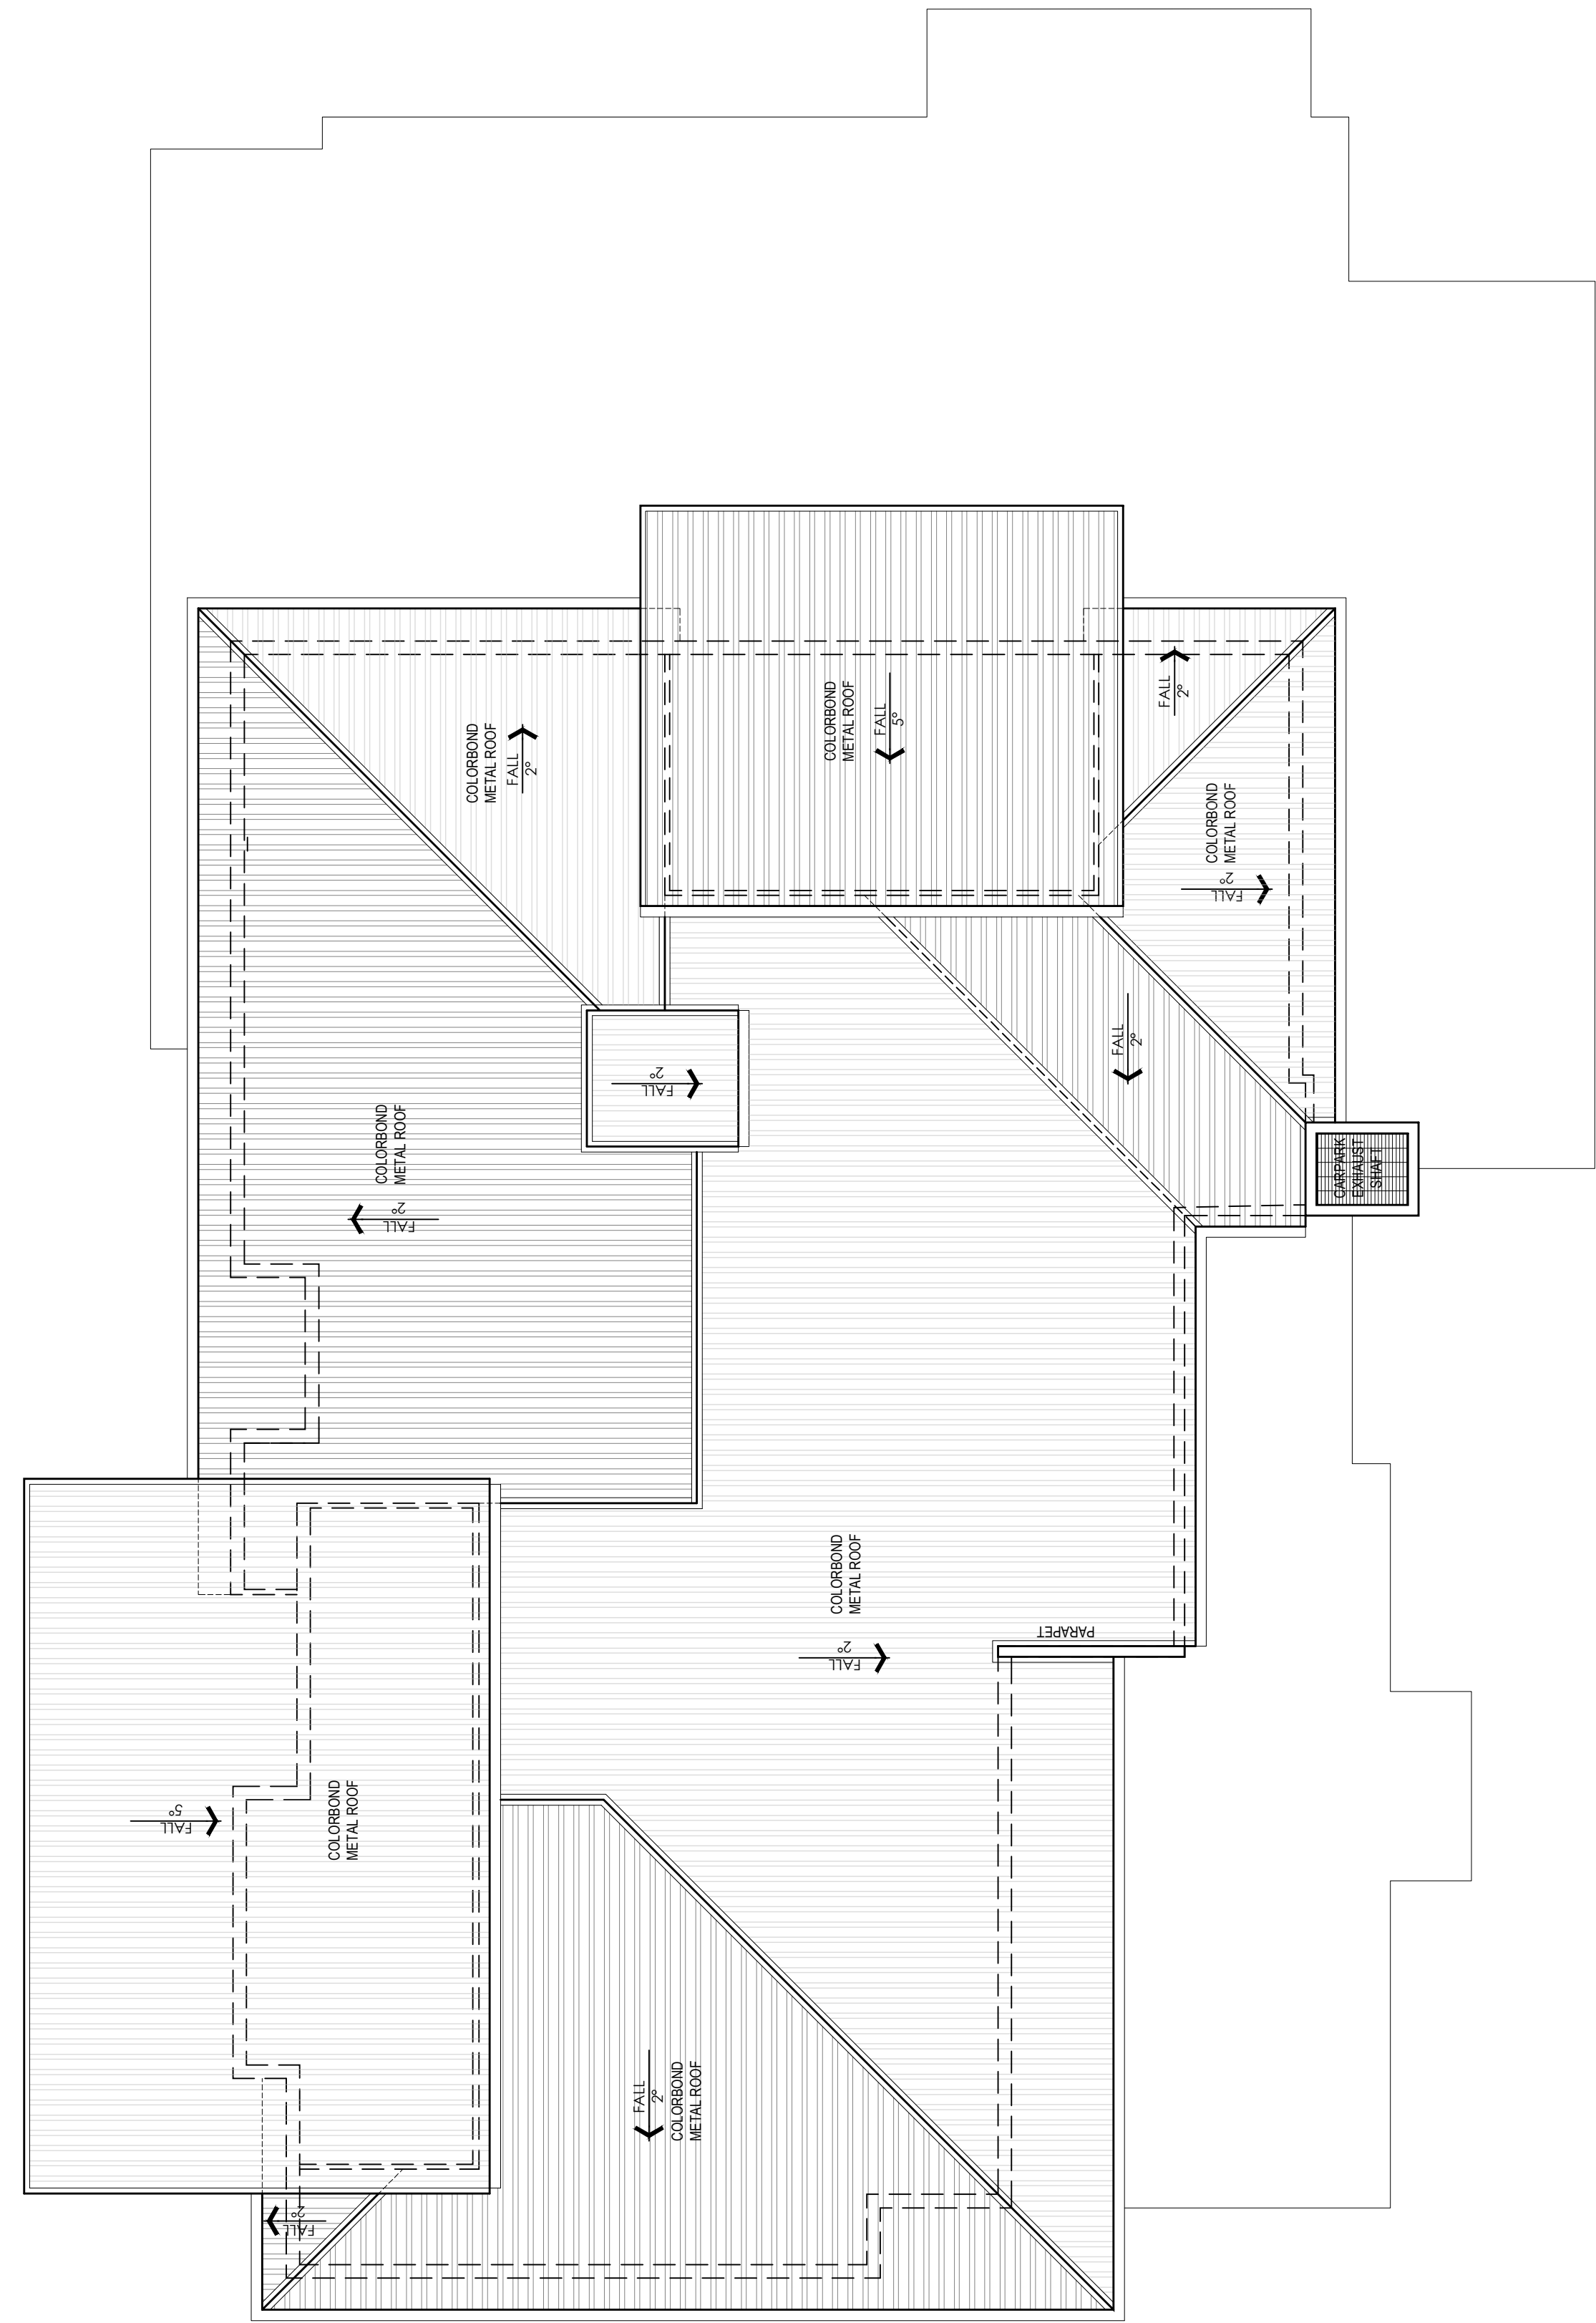

1
ILU BLOCK C ROOF PLAN
1 : 100

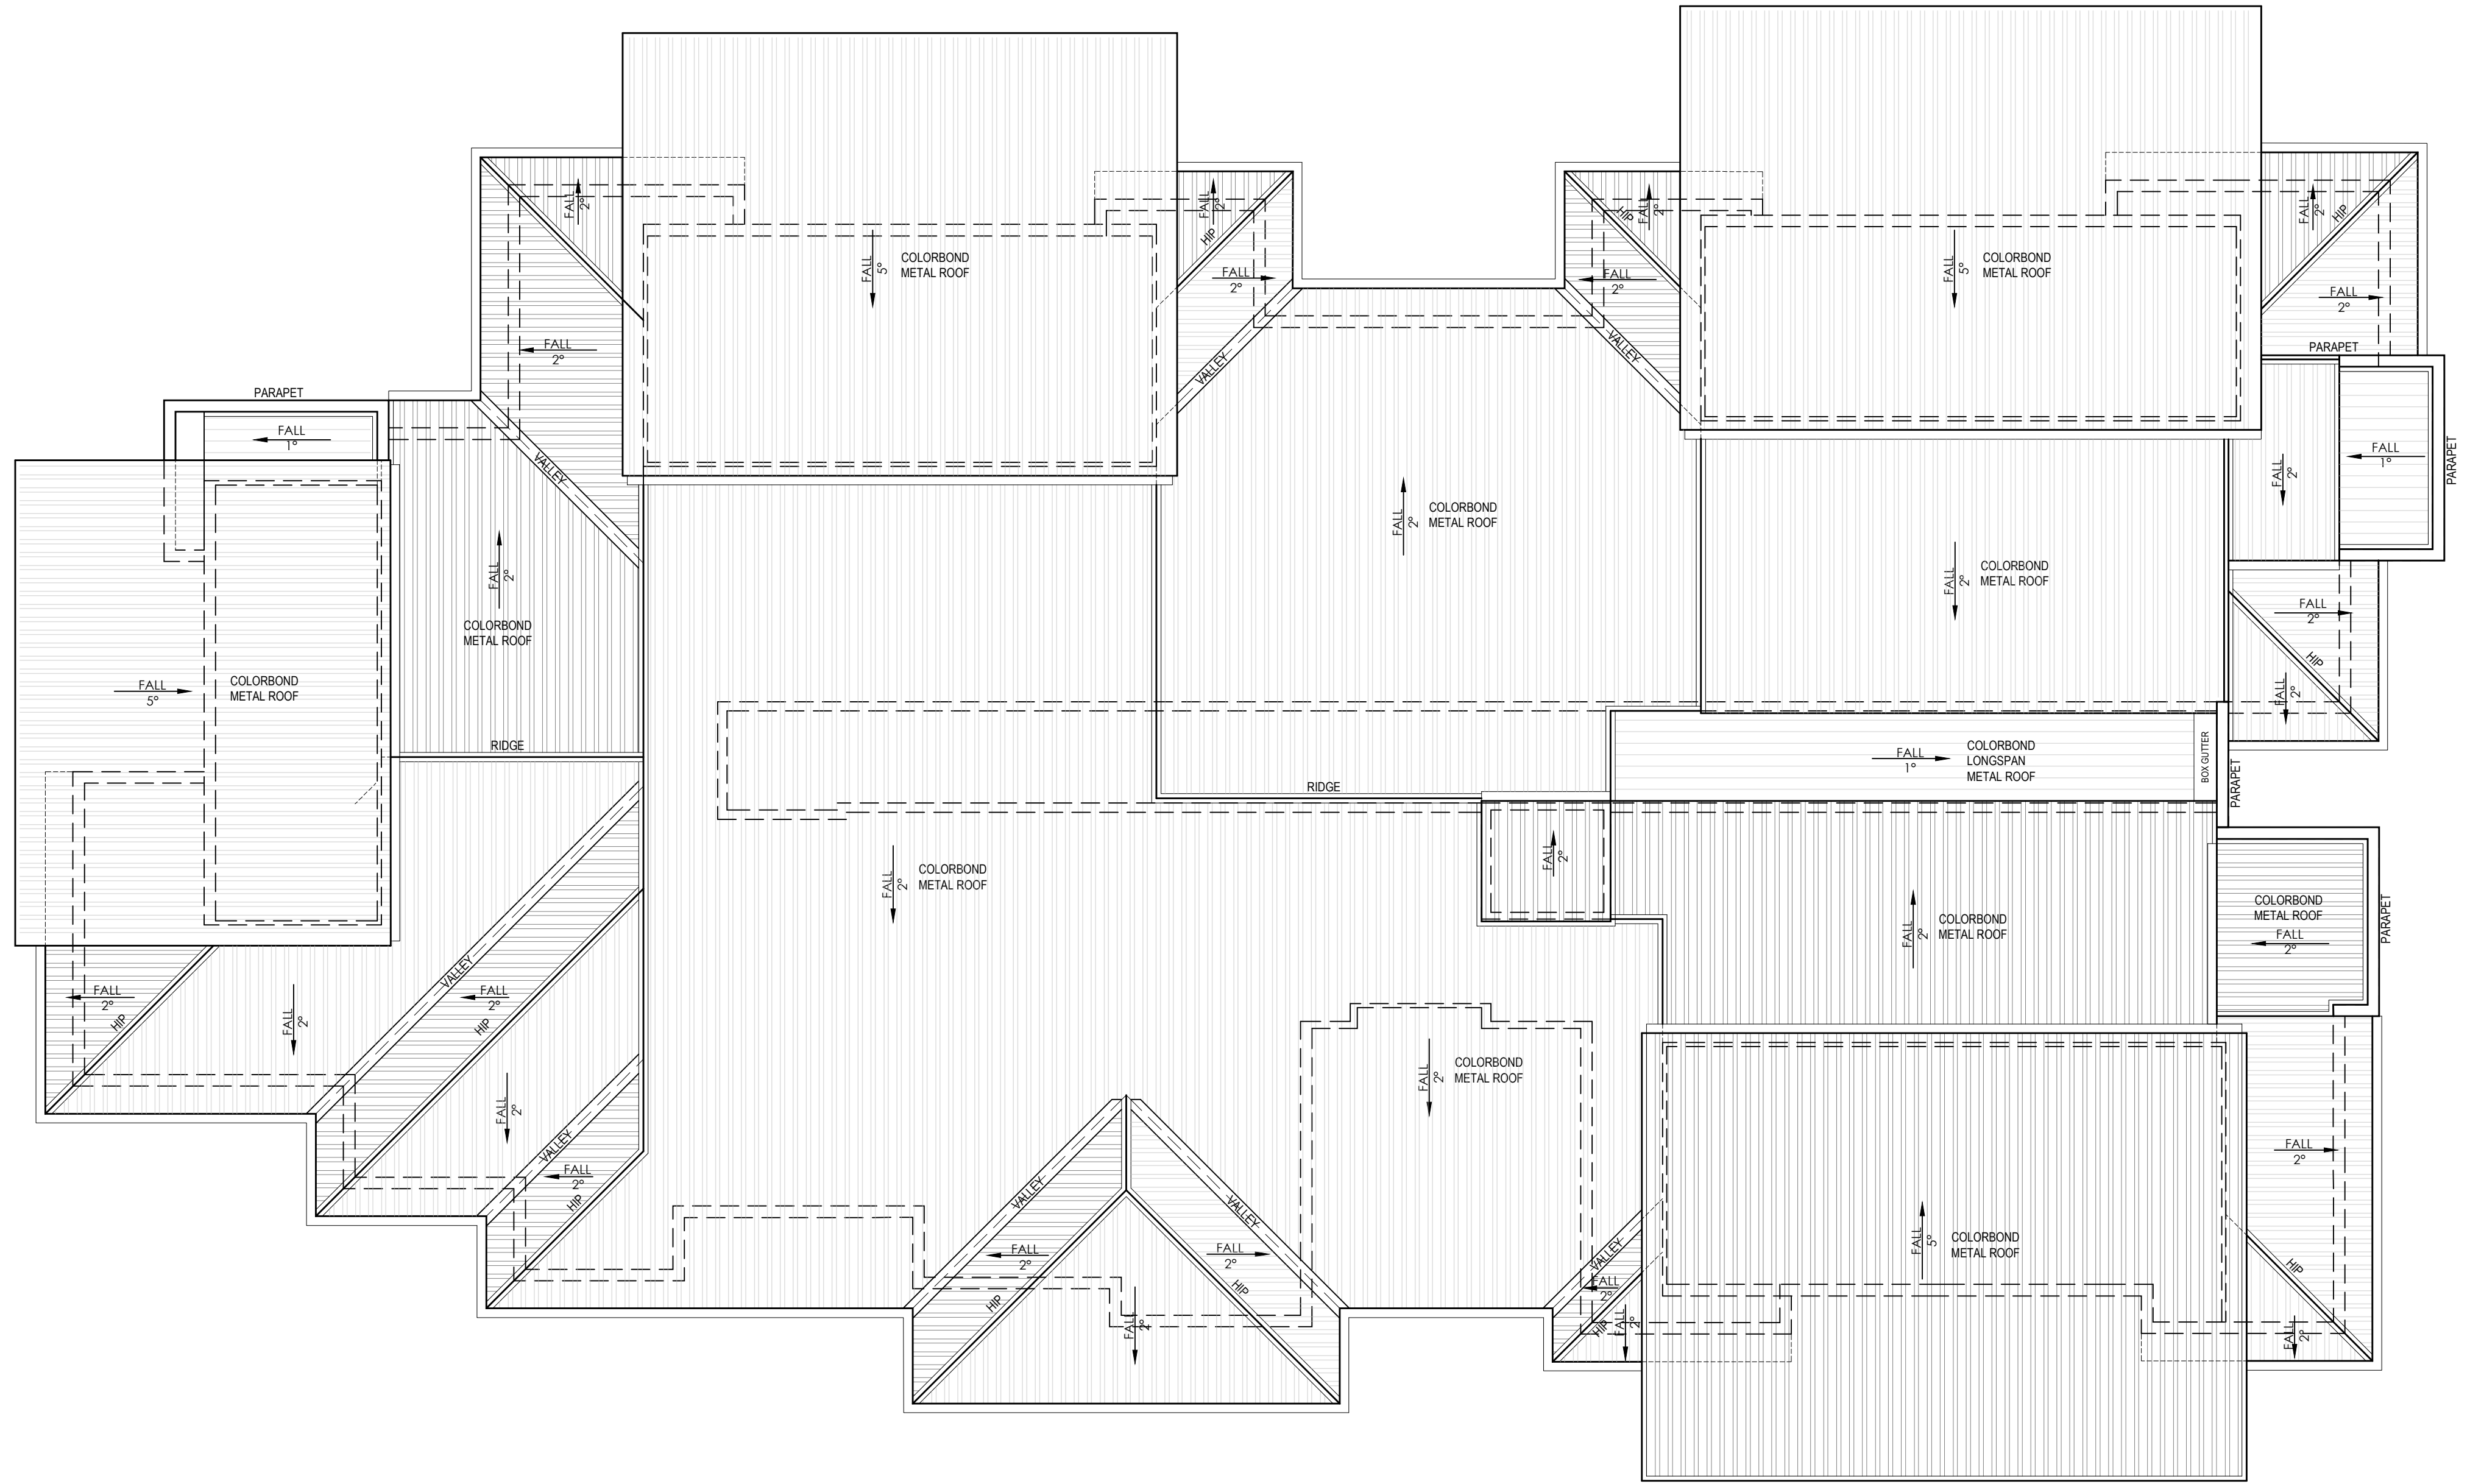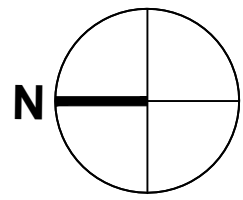

2
ILU BLOCK E - ROOF PLAN
1 : 100

