

**APPENDIX J      LANDSCAPE PLANS**

# CAMMERAYGAL HIGH SCHOOL

for NSW DoE




LANDSCAPE VISION

“To design an attractive, functional and fun landscape for students, creating a benchmark for landscape based learning through adaptive re-use and sustainability principles”

LANDSCAPE PRINCIPLES


The design of Cammeraygal High School Senior Campus comprises of the following landscape principles:

1-Connectivity

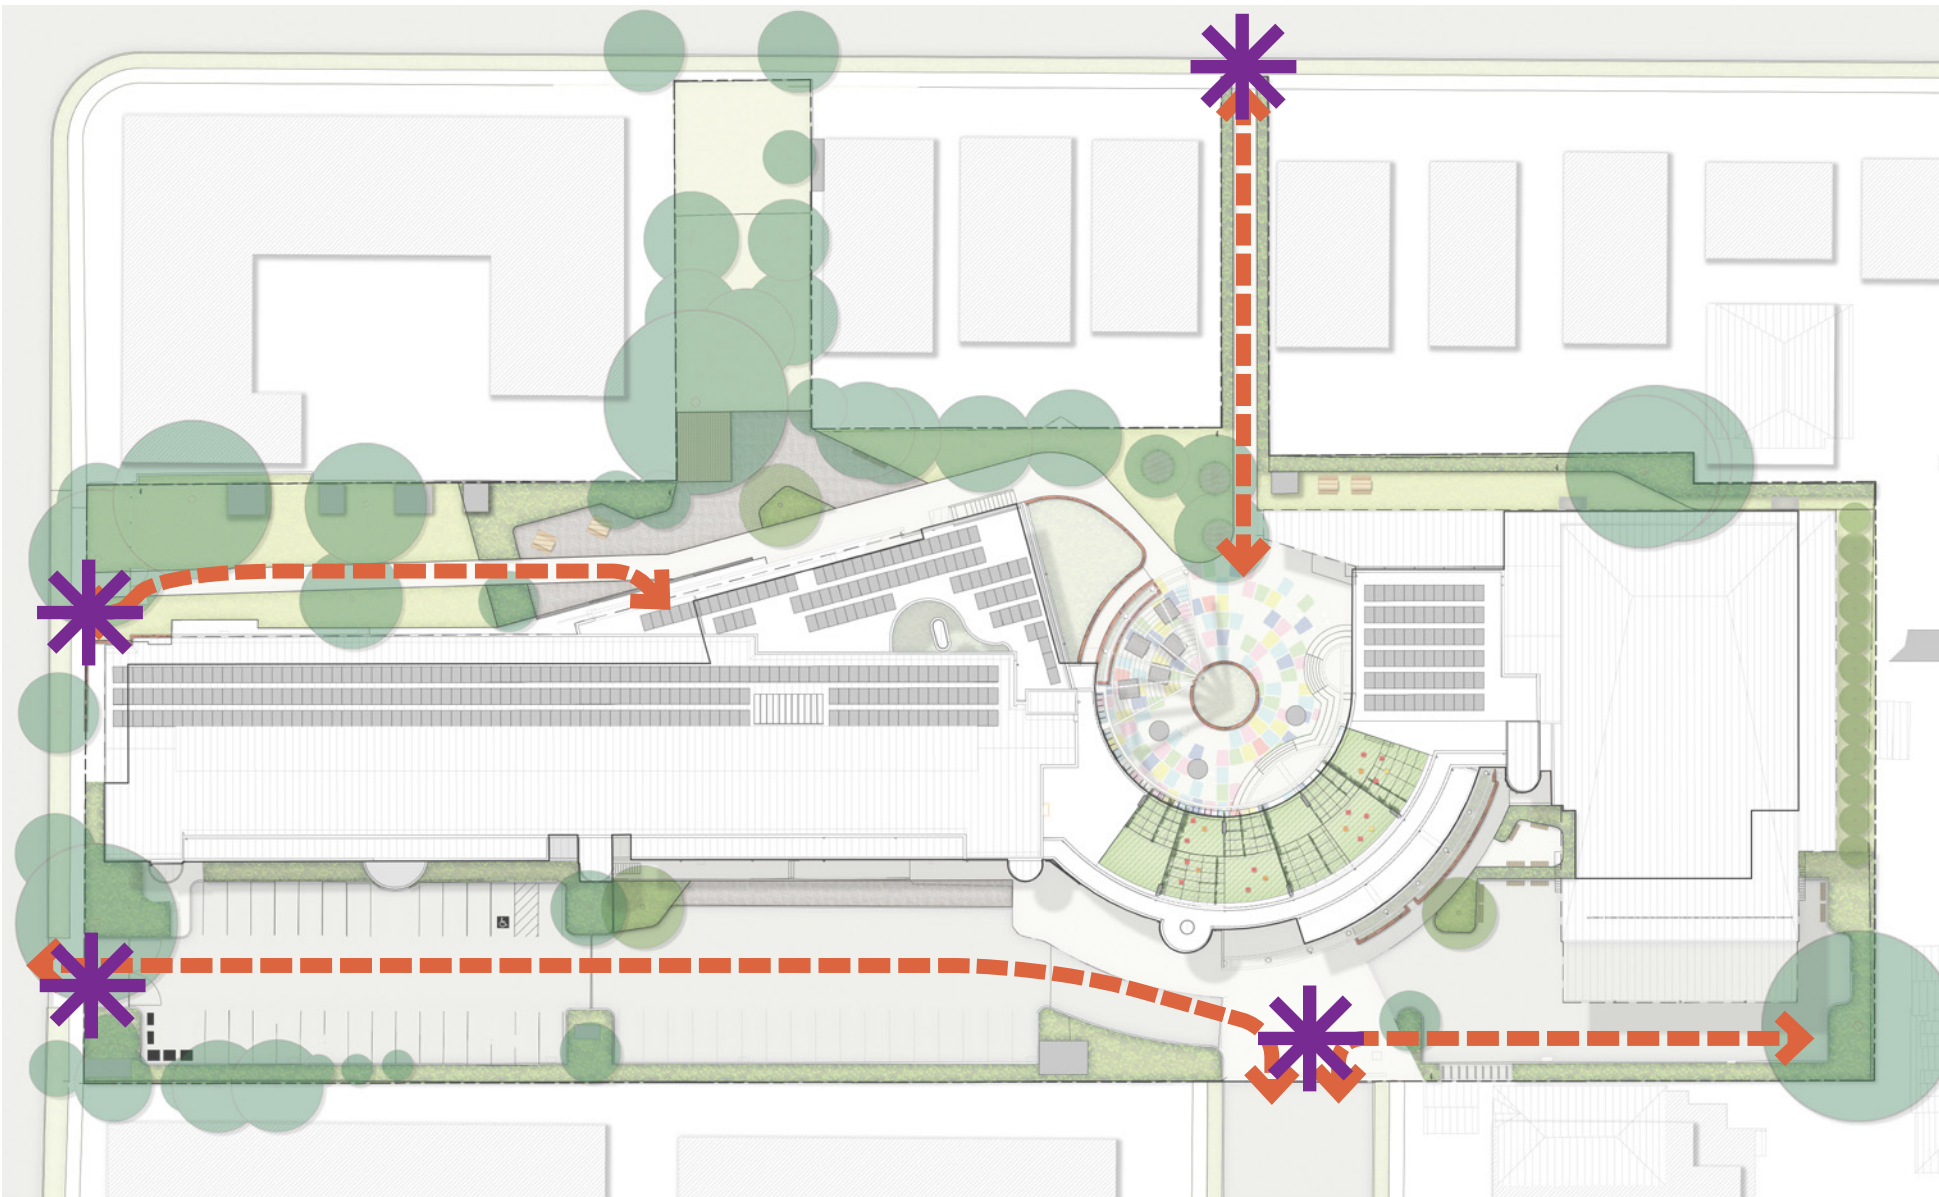


- 1) Connectivity**
- Universal access will be provided throughout the school.
  - Major entry points will be linked by wide paths throughout the site.
  - Outdoor areas will link with central building at multiple levels assisting with accessibility.
  - Buses and vehicles will be able to safely access and move through areas on the southern side of the site without major impact on students outdoor space.

3-Learn

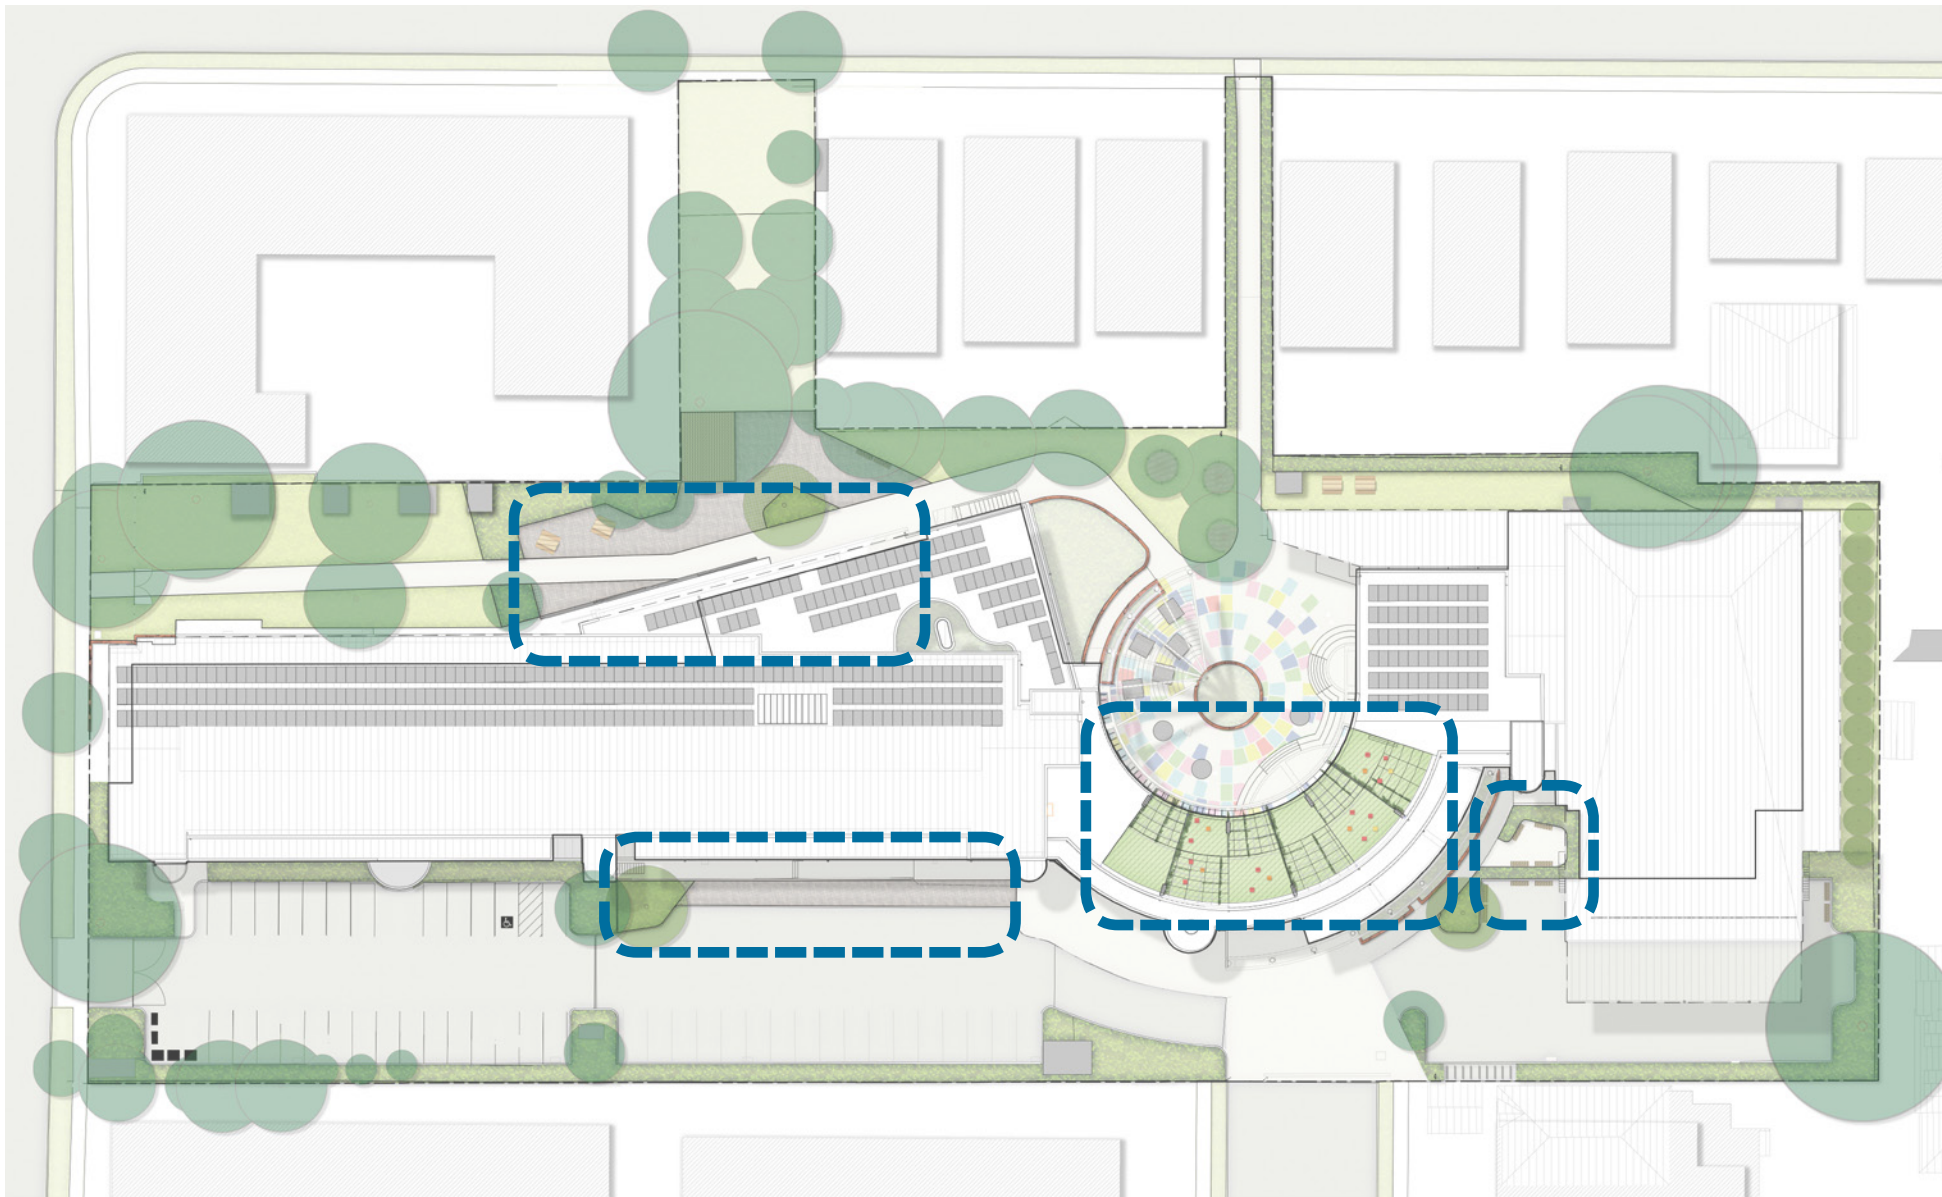


- 3) Learn**
- Breakout space has been provided for metal/wood work rooms for extra space and loading needs.
  - Seating nooks are located throughout the site for quiet study or learning
  - Outdoor roof space can be used for outdoor science classes.
  - Large undercover space under the proposed multipurpose hall can be used for large classes or assembly.

2-Contemplation

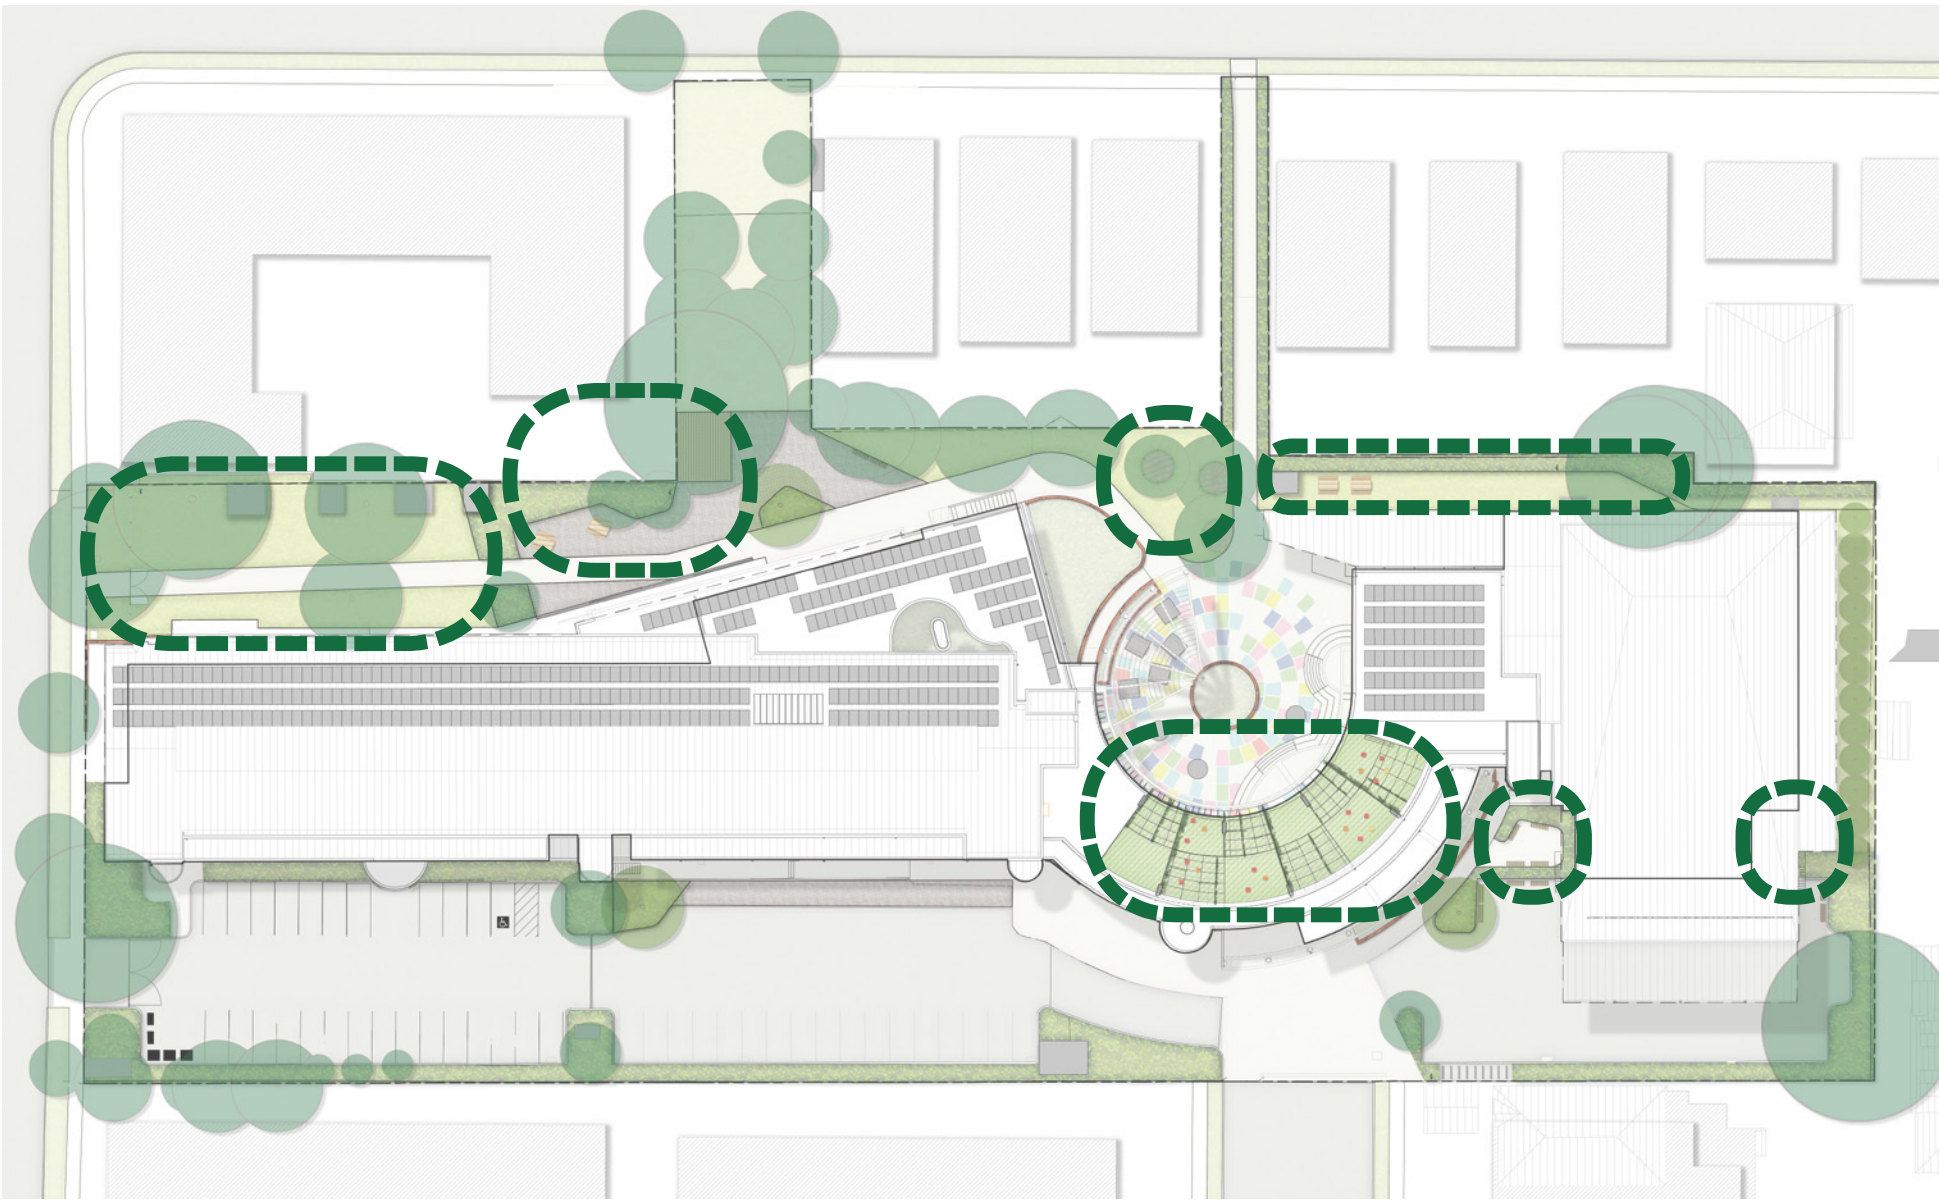


- 2) Contemplation**
- Many quiet spaces are provided for study, socialising and learning.


4-Play

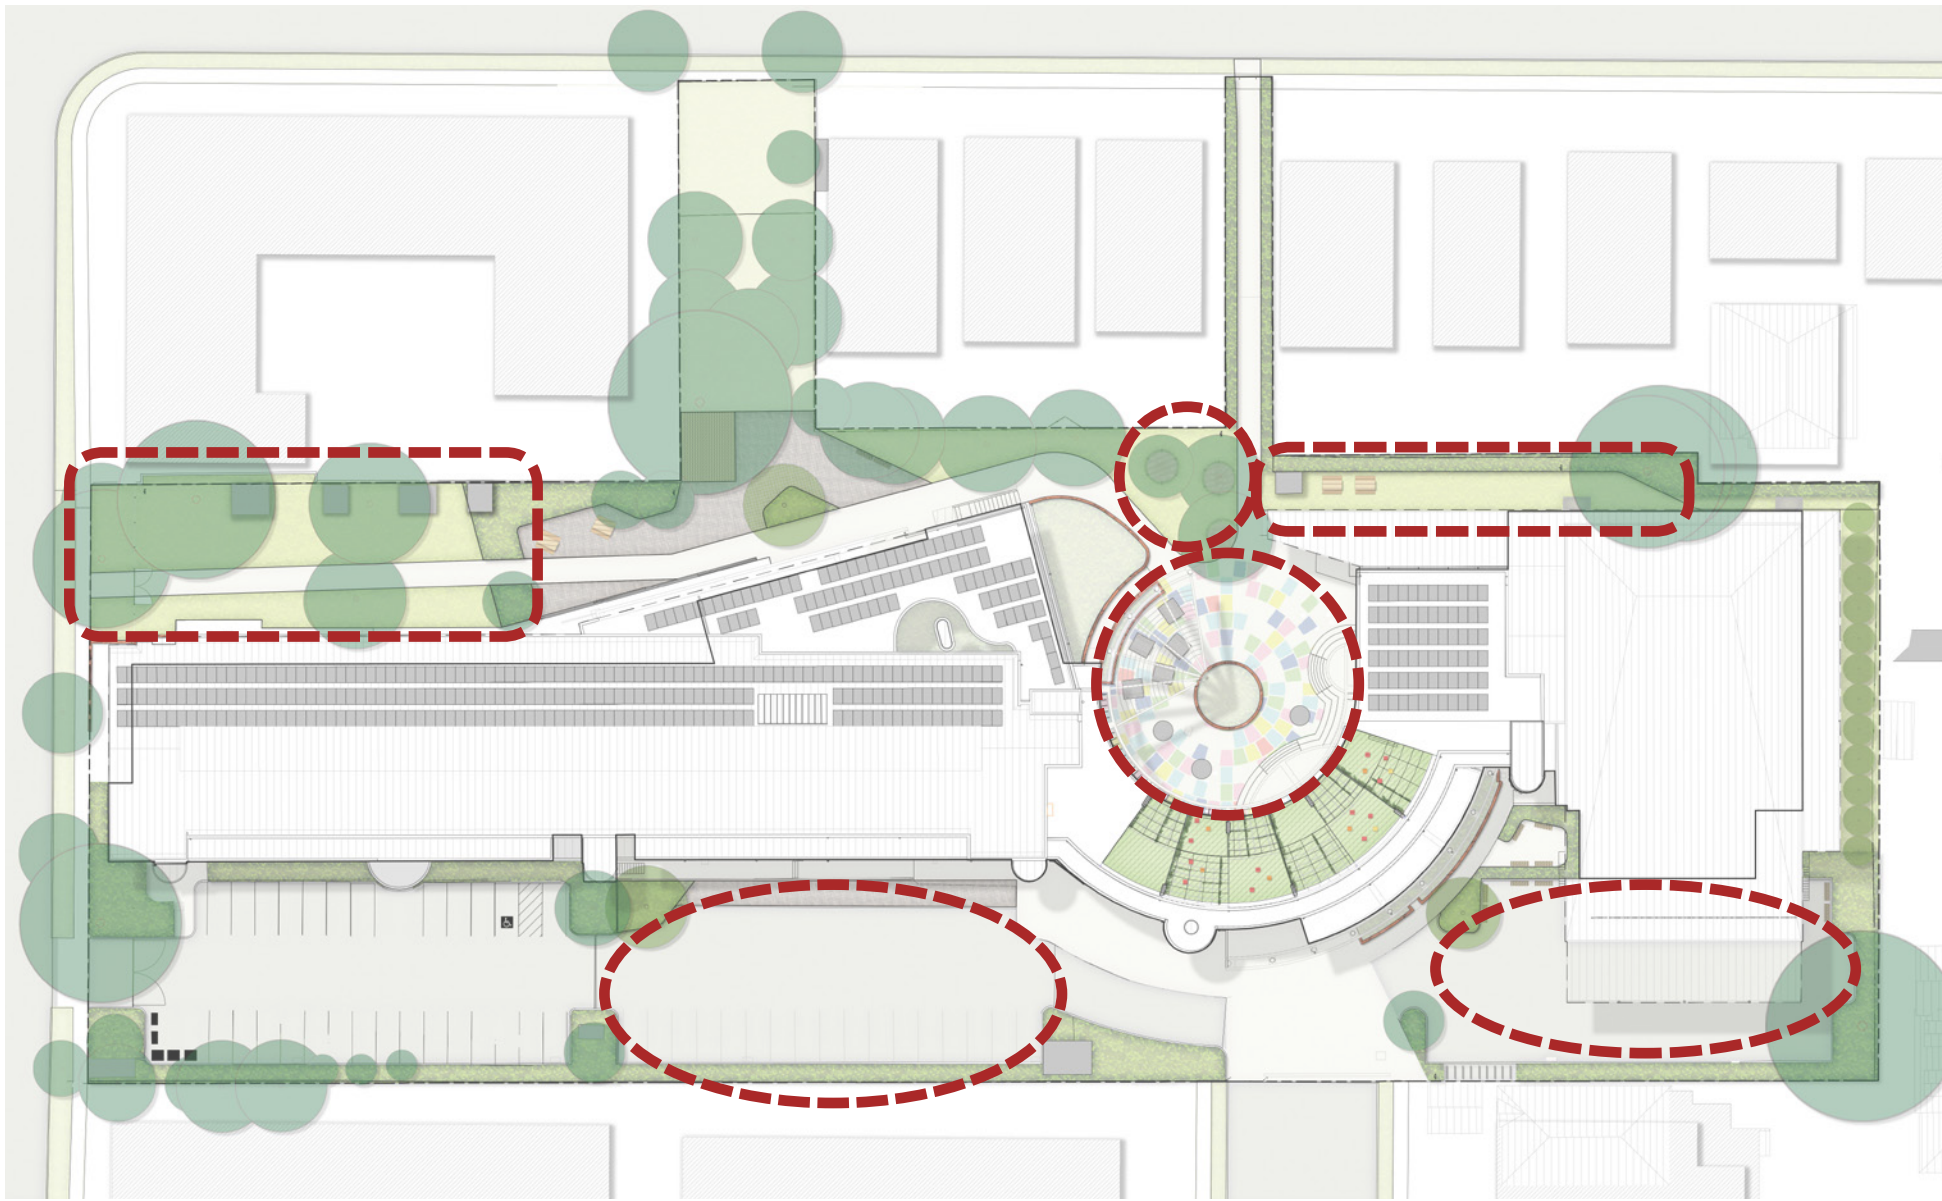

- 4) Play**
- Active play is located in the two existing car parks in the form of ground illustration on the existing asphalt surface.
  - Passive recreation has been taken into account with proposed lawn space.
  - A northern entry plaza will provide a flexible space for passive and active recreation.

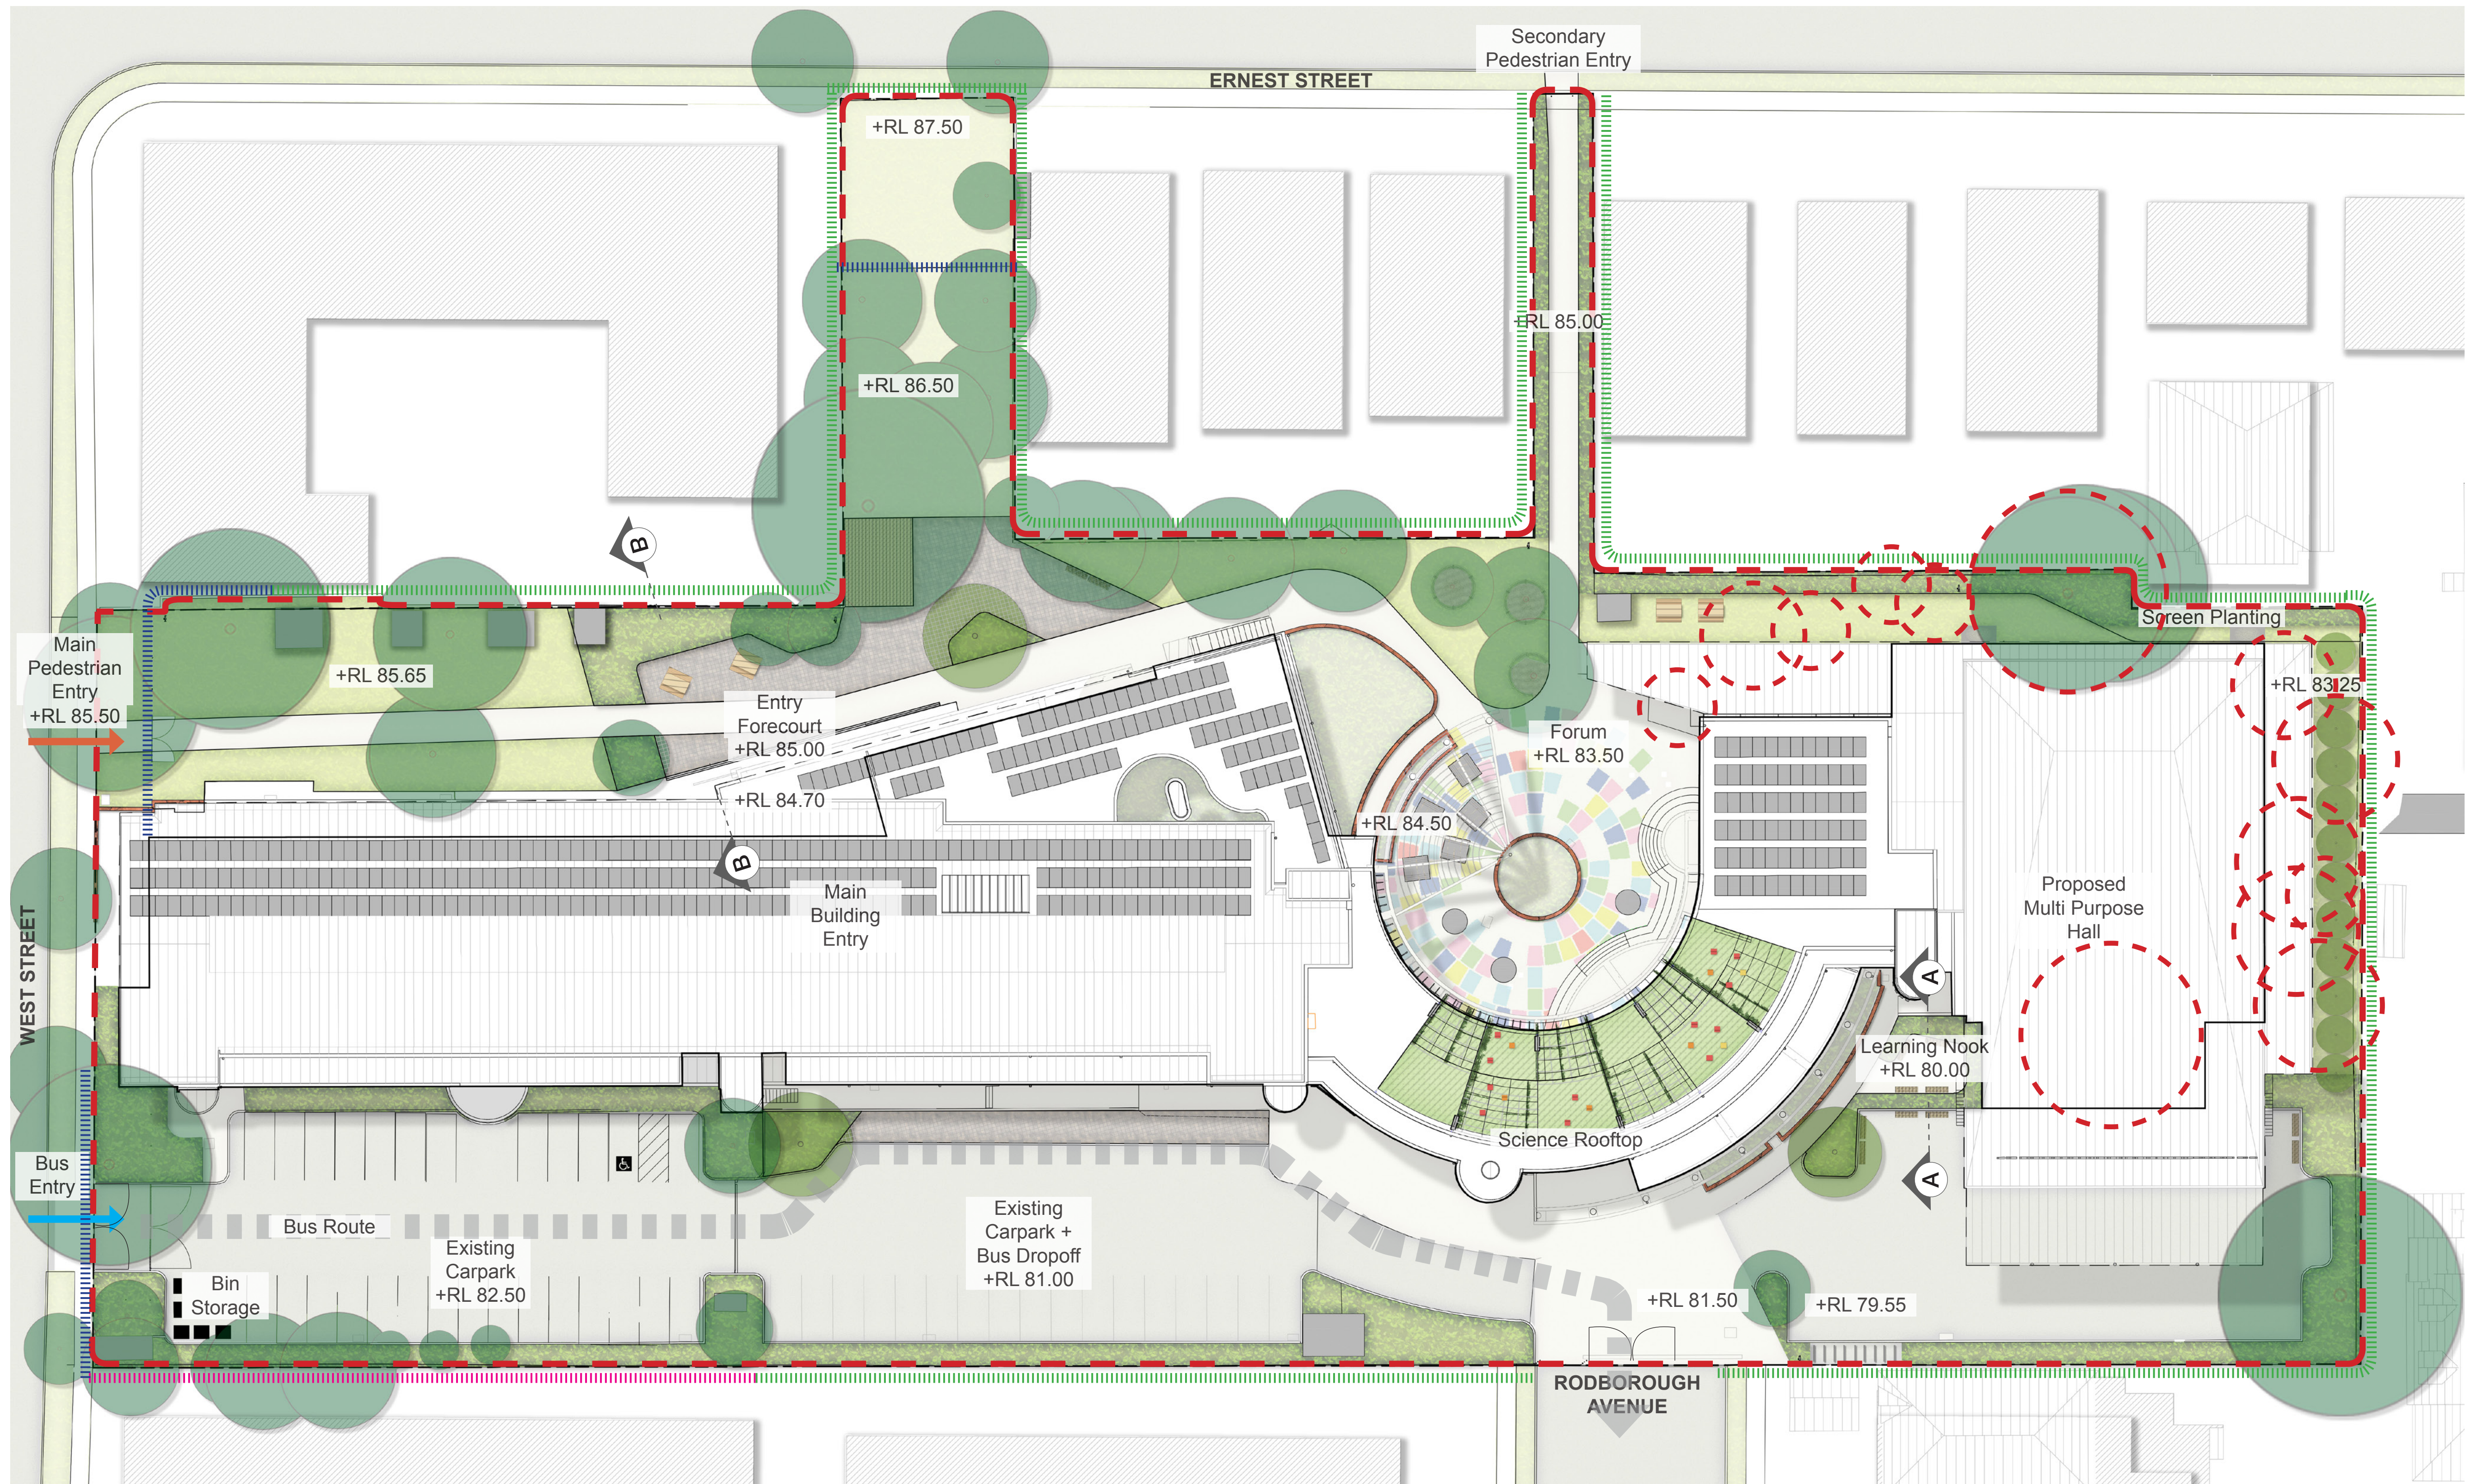


- LEGEND**
- Asphalt
  - Concrete
  - Feature Paving
  - Planting
  - Turf
  - Synthetic Turf
  - Paint on Ground Surface
  - Existing Brick Wall
  - Moveable Seating
  - Proposed Tree
  - Existing Tree
  - Existing Seating
  - Tree Surround Seating
  - Existing Shade Structure
  - Proposed Roof Trellis
  - Site Boundary
  - Tree to be removed
  - 2.1m Palisade Security Fence
  - Existing Residential Fence
  - 2.4m Colourbond Fence

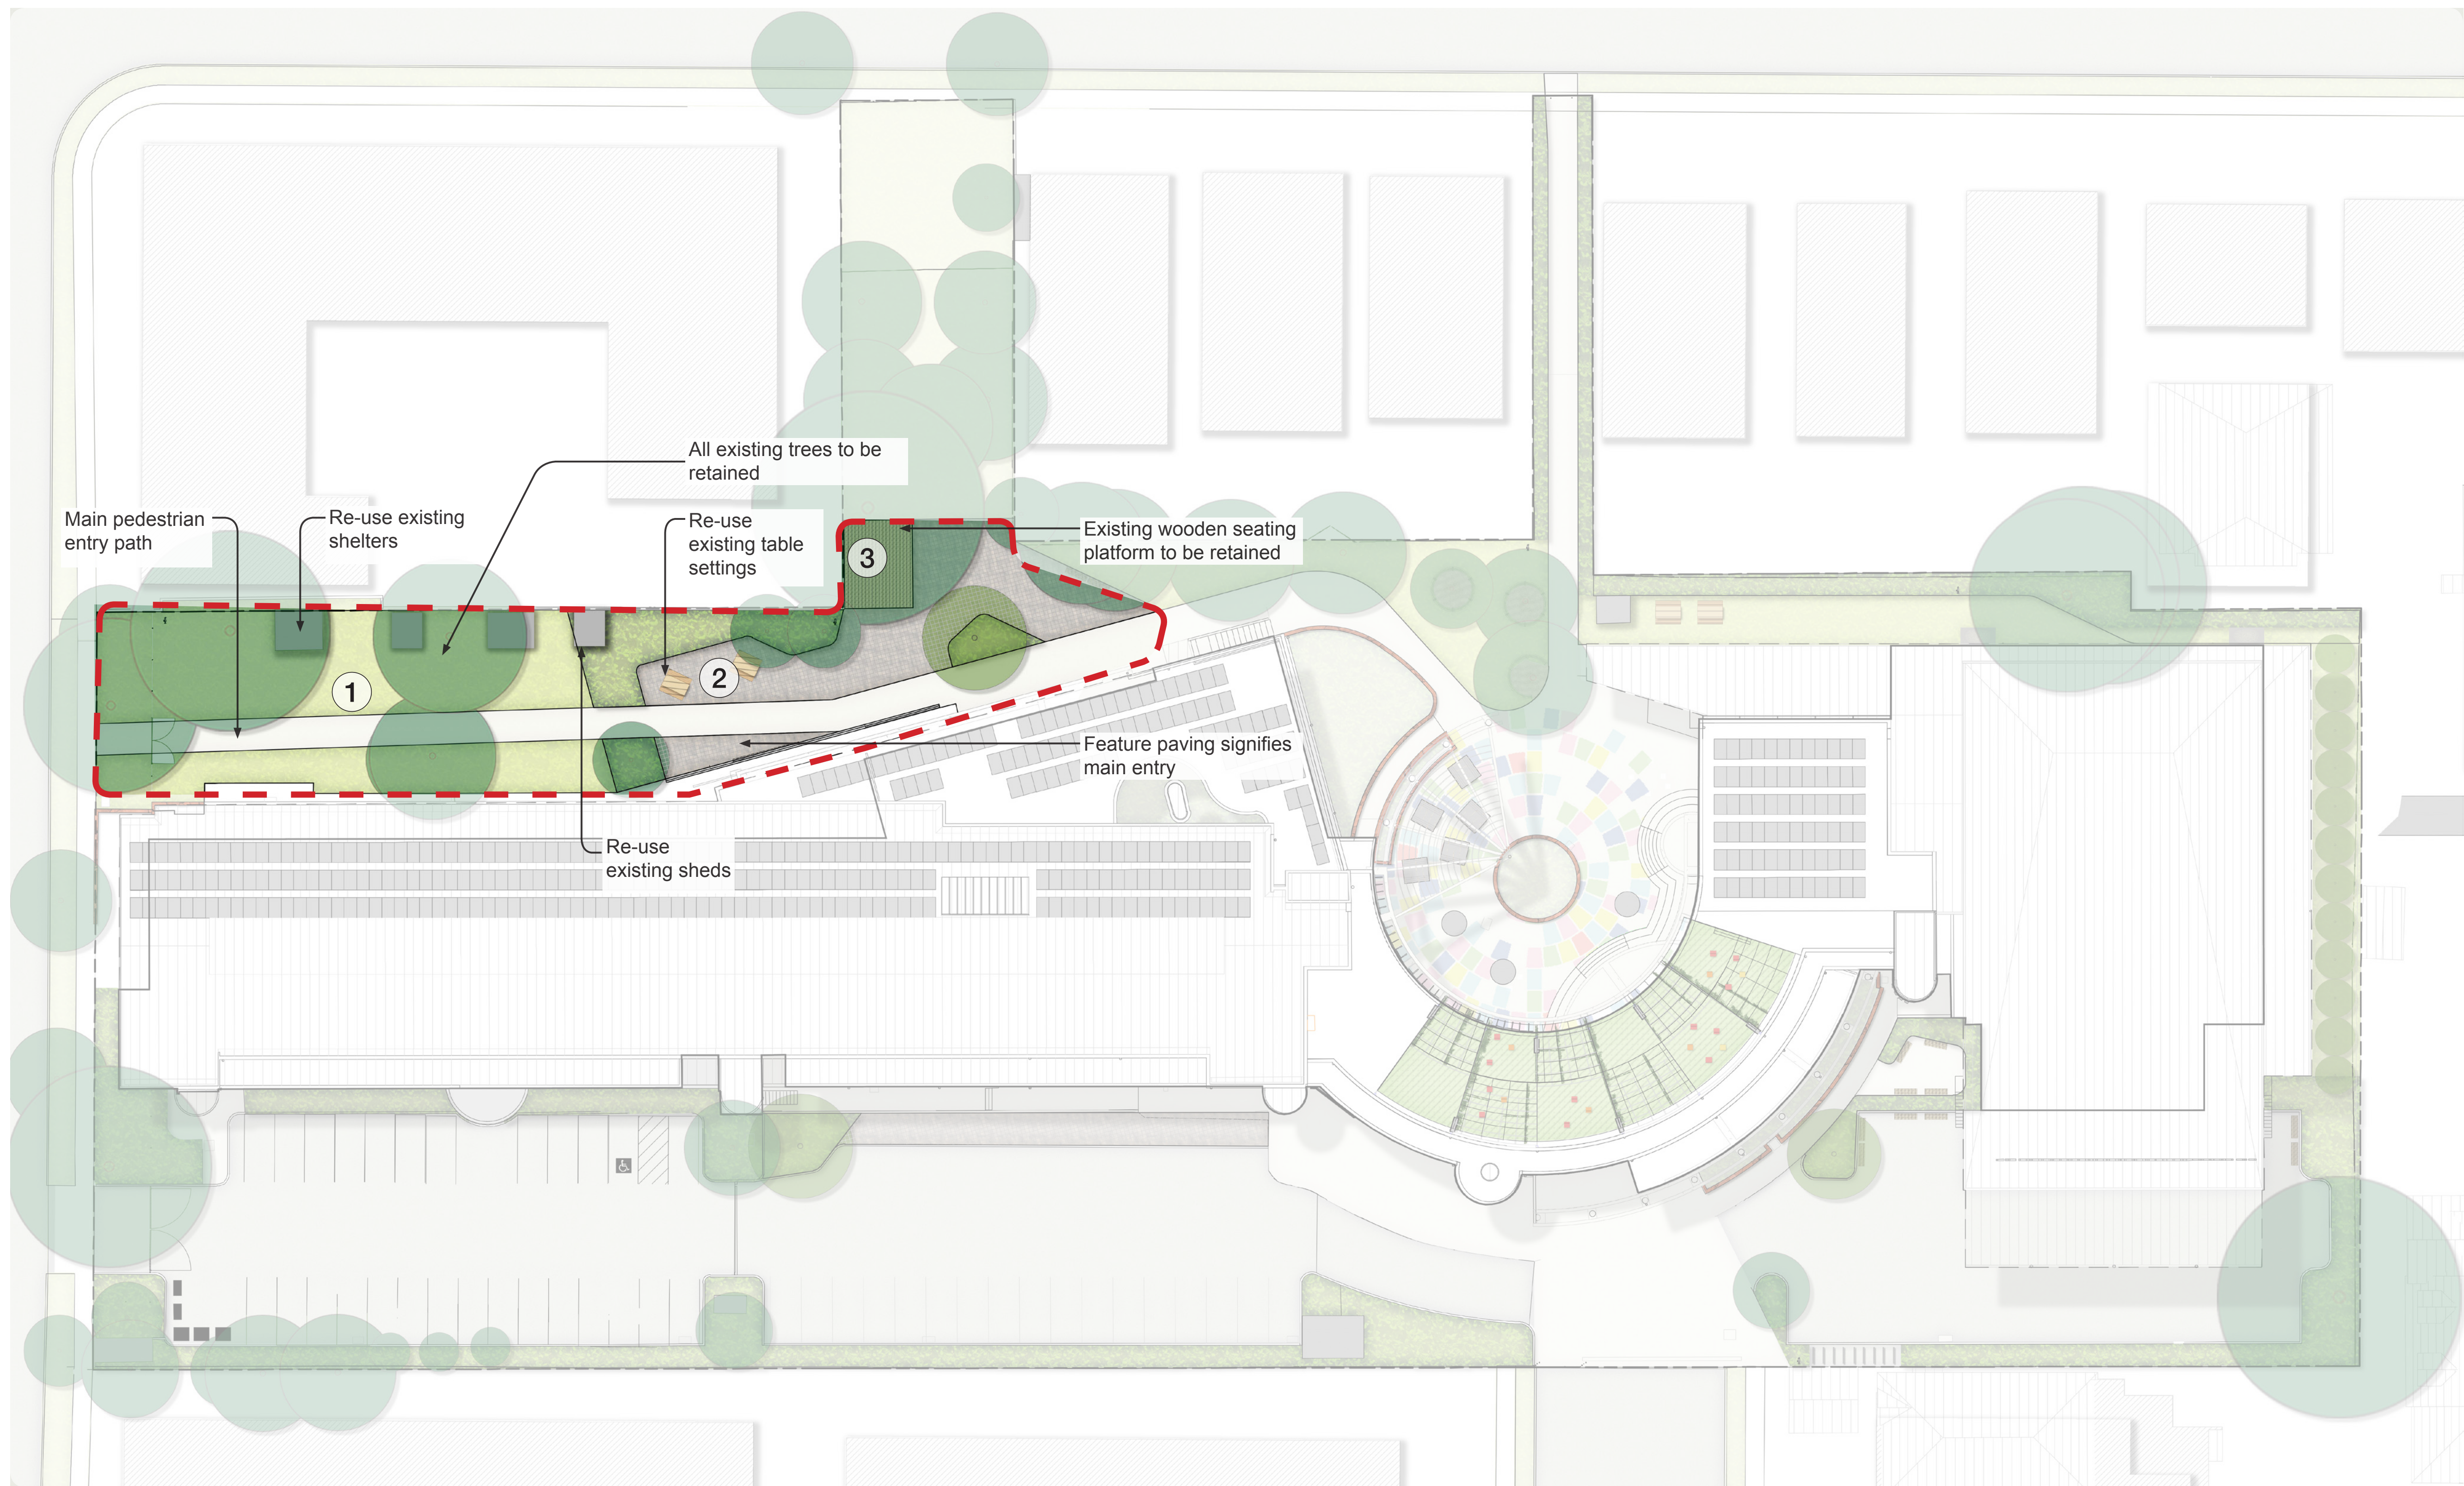

- LEGEND
- Asphalt
  - Concrete
  - Feature Paving
  - Planting
  - Turf
  - Synthetic Turf
  - Paint on Ground Surface
  - Existing Brick Wall
  - Moveable Seating
  - Proposed Tree
  - Existing Tree
  - Existing Seating
  - Tree Surround Seating
  - Existing Shade Structure
  - Proposed Roof Trellis
  - Site Boundary
  - Tree to be removed
  - 2.1m Palisade Security Fence
  - Existing Residential Fence
  - 2.4m Colourbond Fence



1. Large entry lawn for passive recreation

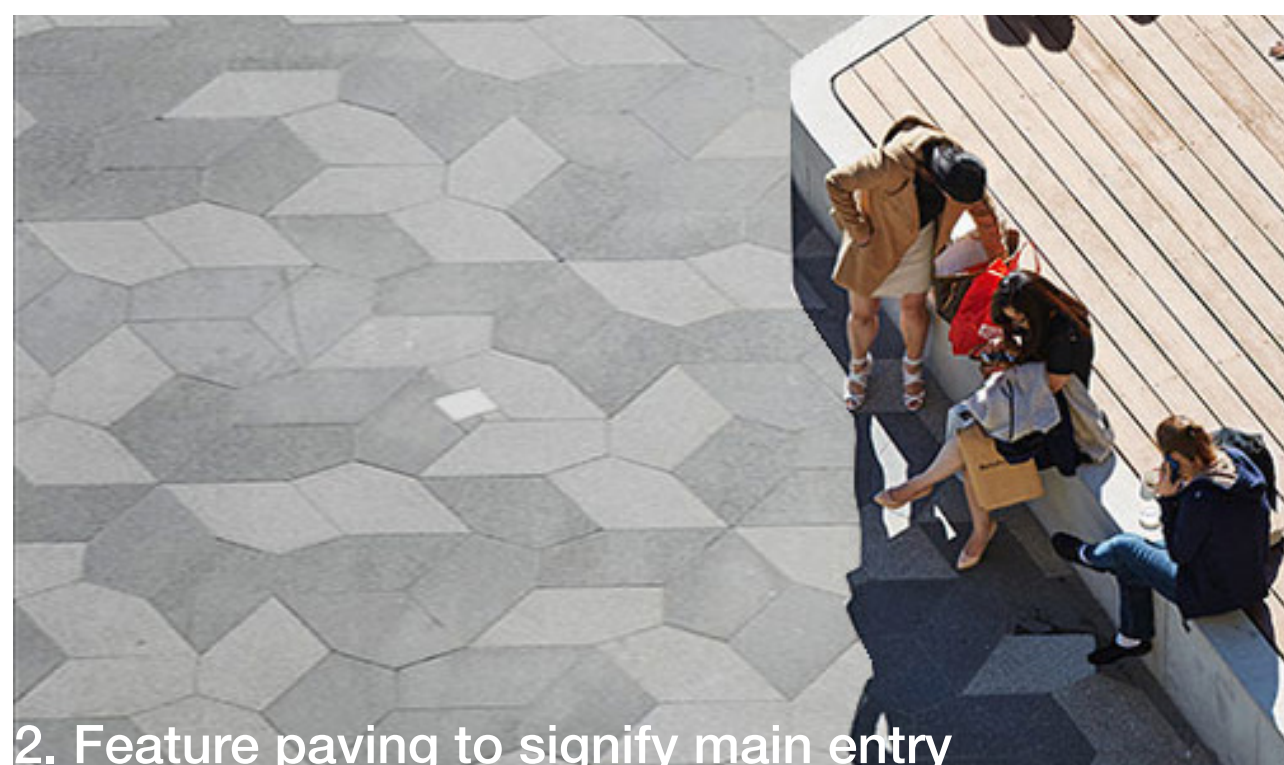


2. Feature paving to signify main entry



3. Trees and structures to be retained


## Detailed Landscape - Plan Entry Forecourt and Quiet zone

Cammeraygal High School Senior Campus

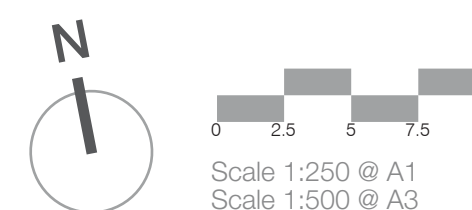

context

52-58 William Street East Sydney NSW 2011  
PO Box A866 Sydney South NSW 1235  
T. 8244 8900 F. 8244 8988 E. context@context.net.au

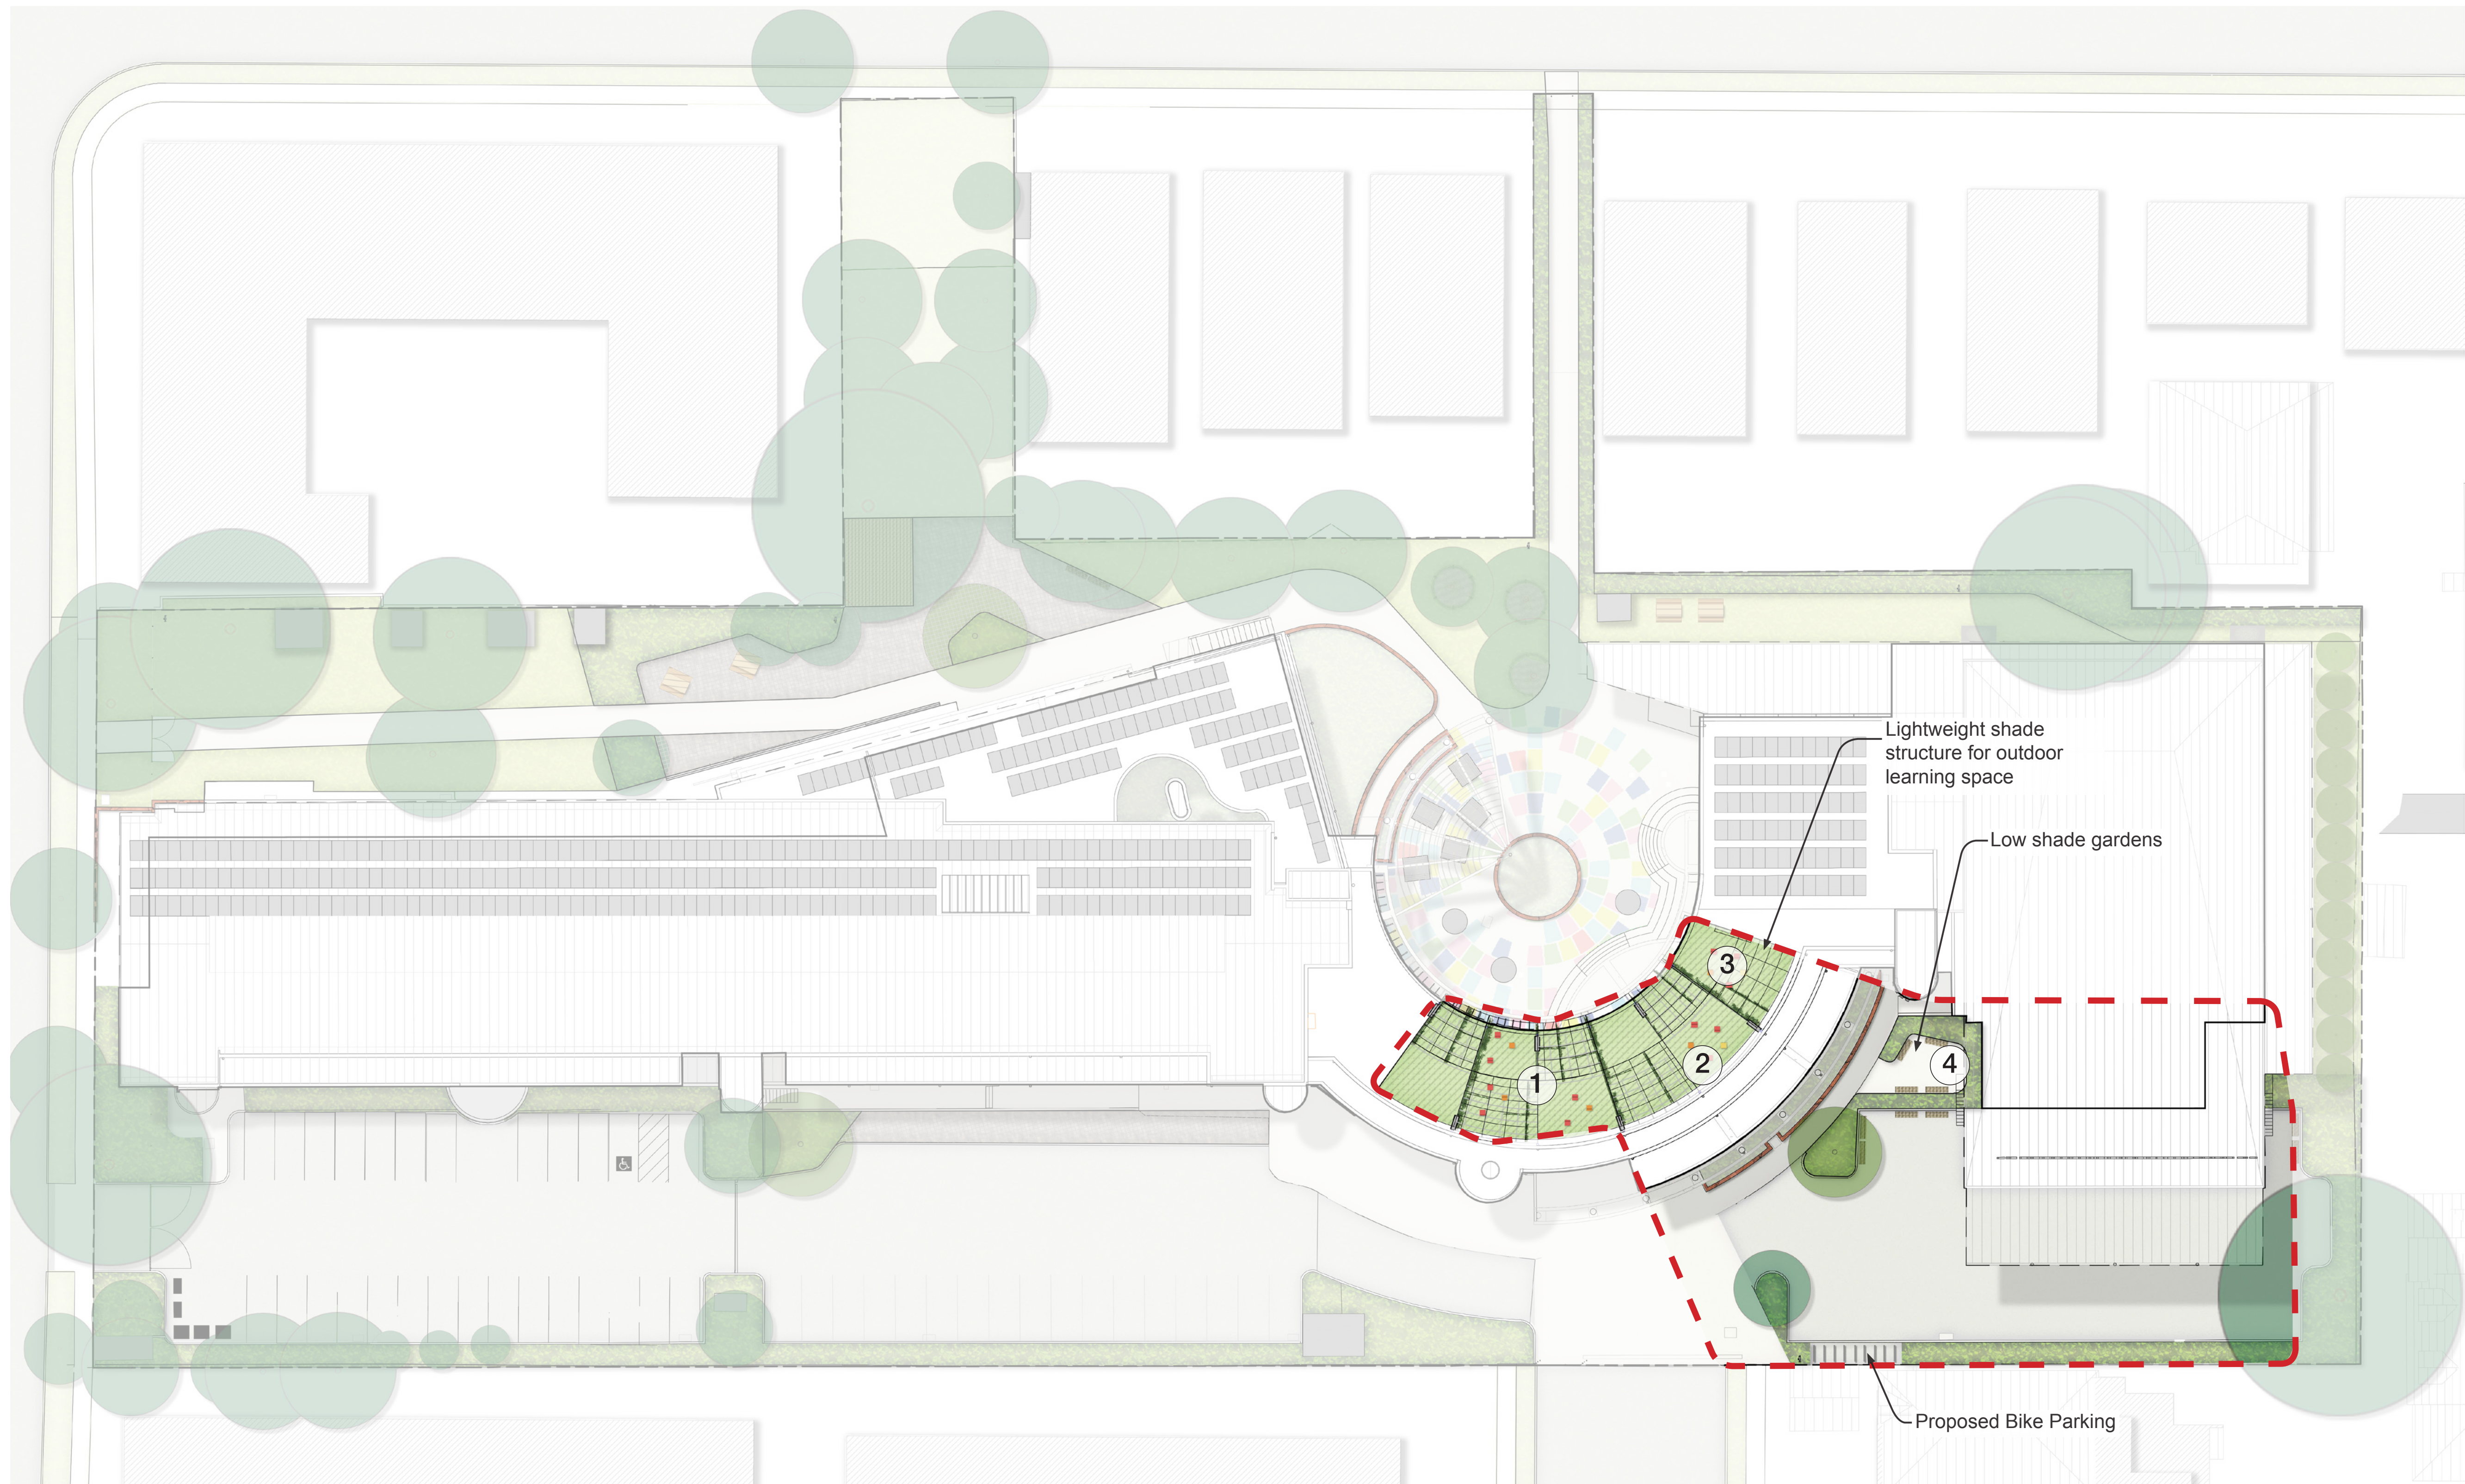

- LEGEND**
- Asphalt
  - Concrete
  - Feature Paving
  - Planting
  - Turf
  - Synthetic Turf
  - Paint on Ground Surface
  - Existing Brick Wall
  - Moveable Seating
  - Proposed Tree
  - Existing Tree
  - Existing Seating
  - Tree Surround Seating
  - Existing Shade Structure
  - Proposed Roof Trellis
  - Site Boundary
  - Tree to be removed
  - 2.1m Palisade Security Fence
  - Existing Residential Fence
  - 2.4m Colourbond Fence



1. Lightweight shade structure



2. Moveable chairs on the roof terrace



3. Coloured floor treatment and furniture



4. Shade gardens learning nooks

## Detailed Landscape Plan - Learning Nook and Science Roof



Cammeraygal High School Senior Campus



Scale 1:250 @ A1  
Scale 1:500 @ A3

context

52-58 William Street East Sydney NSW 2011  
PO Box A866 Sydney South NSW 1235  
T. 8244 8900 F. 8244 8988 E. context@context.net.au

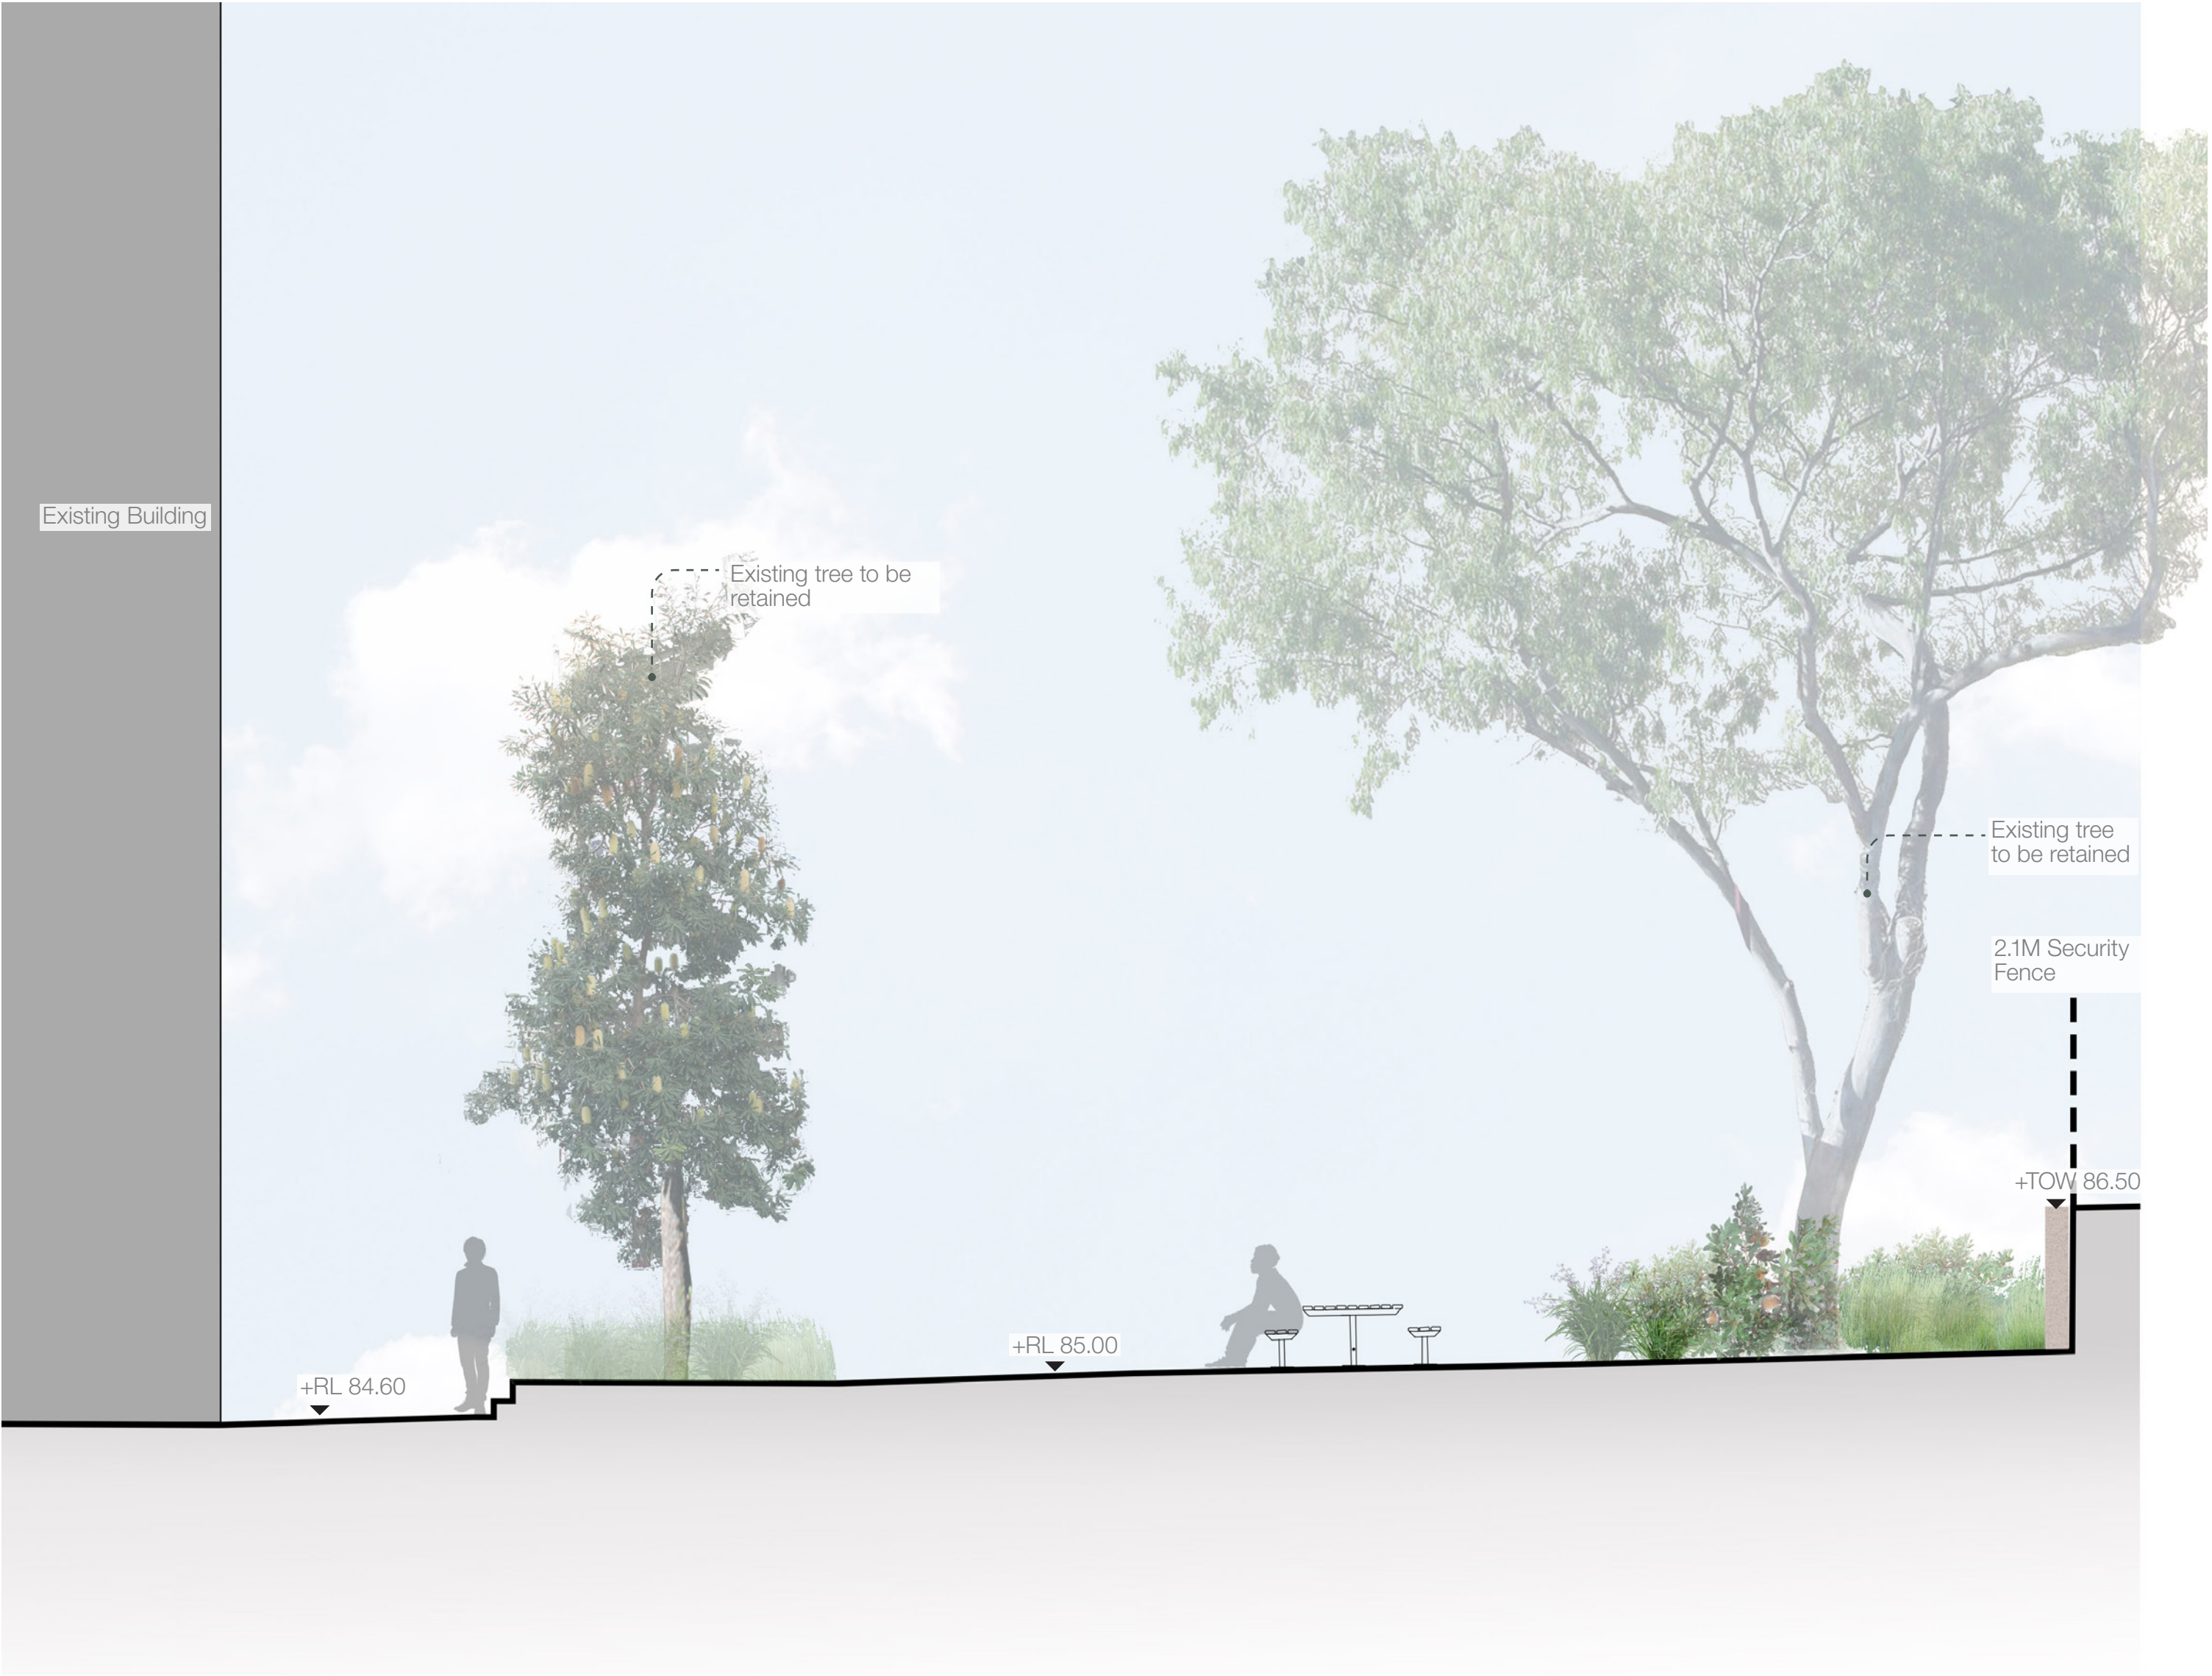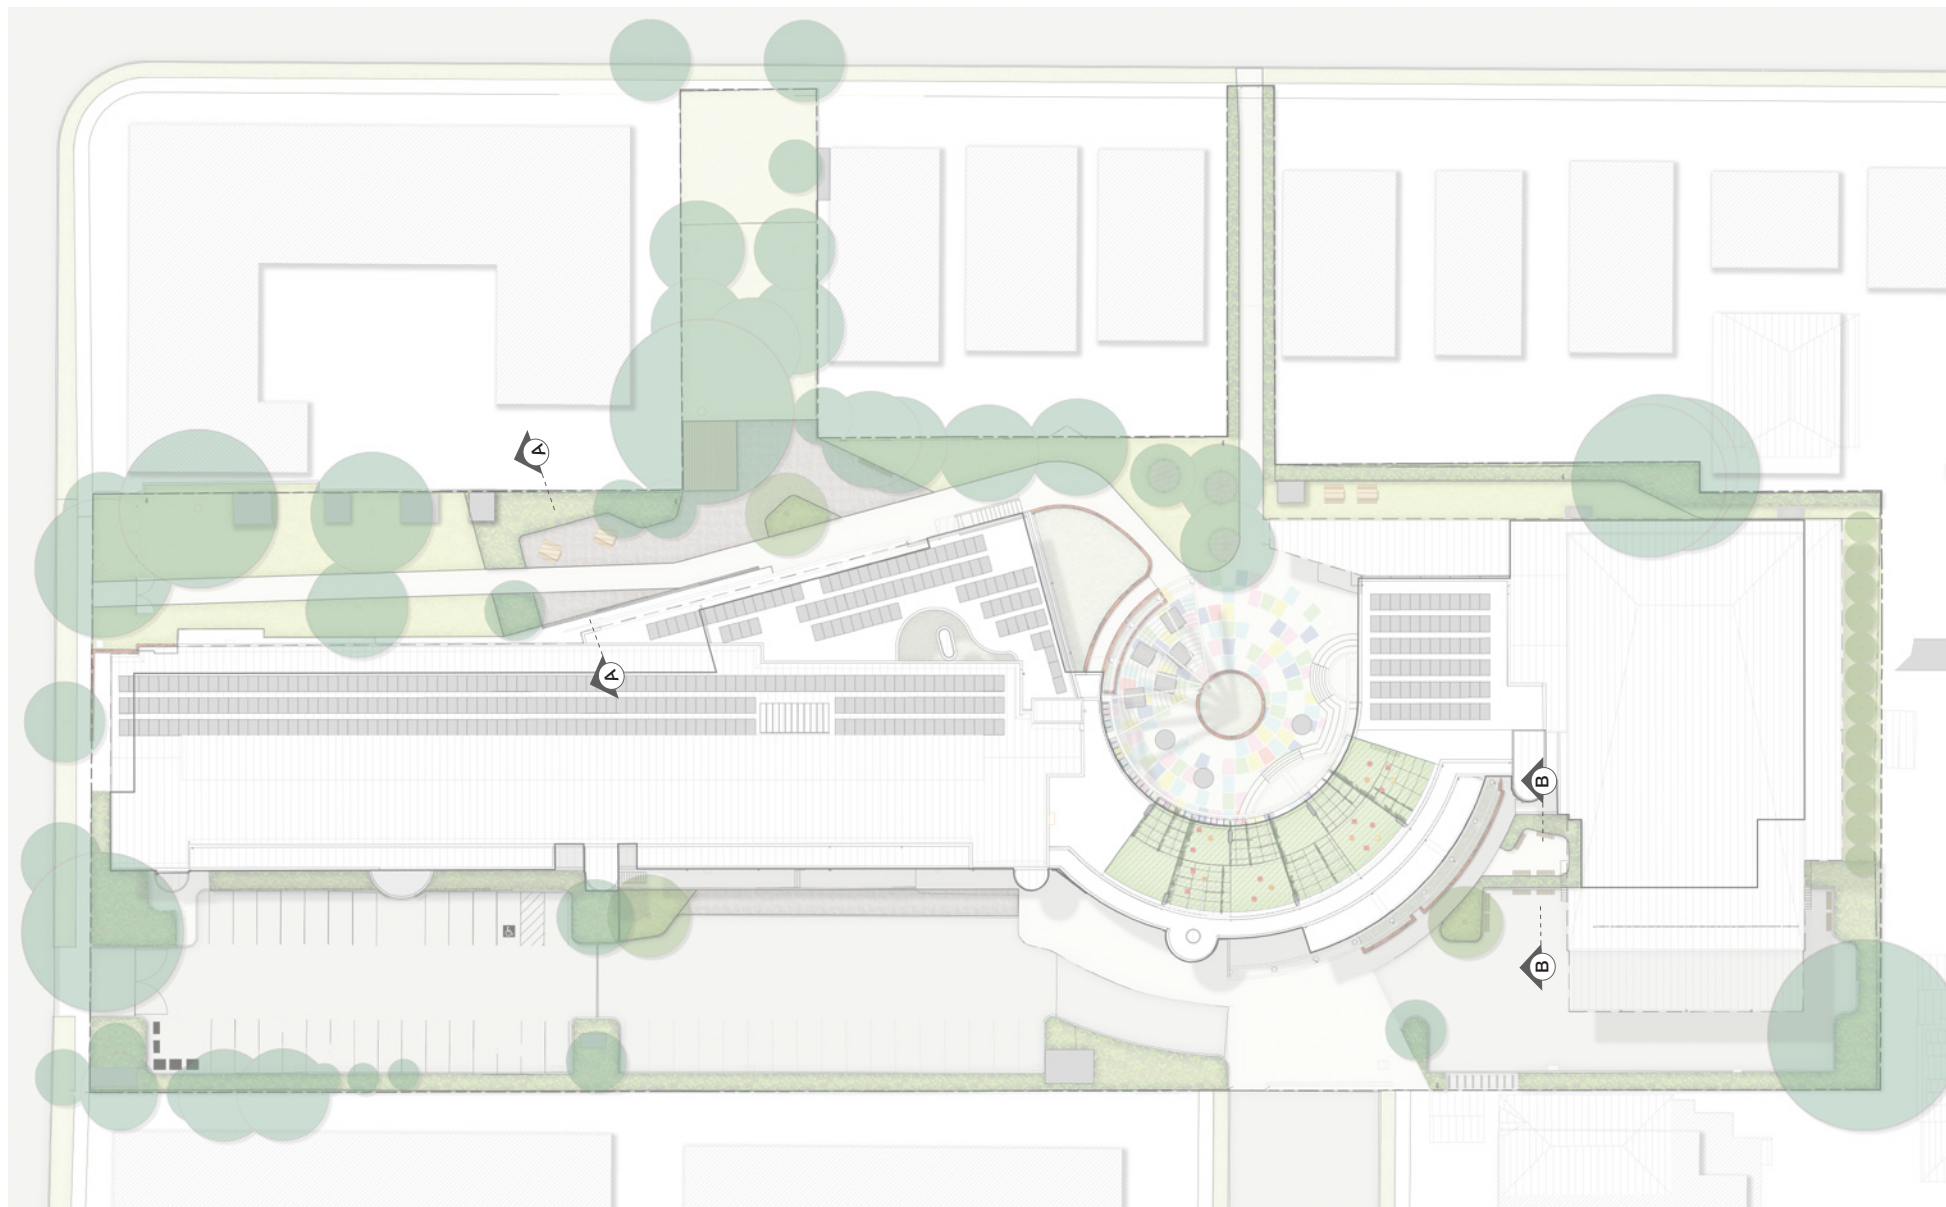

Existing Building Existing Building path and steps Existing tree in new garden bed New concrete entrance path Re-use existing seating in entry plaza New garden bed in front of existing wall and fence

AA SECTION AA  
1:50 @ A1



Existing car park to become play area New Planting Learning Nook Shade Garden Existing path

BB SECTION BB  
1:50 @ A1

# Sections

Cammeraygal High School Senior Campus



| Tree No. | Common Name/ Genus Species                      | DBH (mm)           | Height (m) | Canopy Spread Radius (m) | Age Class | Health / Vitality | Structural Condition | Tree Protection Zone (m) | Structural Root Zone (m) | Estimated Remaining Life Expectancy (ELE) | Landscape and Environmental Significance | Retention Value | Suitability for Retention Within a School | Comments                                                                                         | Potential Impact of Proposed Works   | Retain / Remove |
|----------|-------------------------------------------------|--------------------|------------|--------------------------|-----------|-------------------|----------------------|--------------------------|--------------------------|-------------------------------------------|------------------------------------------|-----------------|-------------------------------------------|--------------------------------------------------------------------------------------------------|---|-----------------|
| 1        | Chinese Hackberry, <i>Celtis sinensis</i>       | 300, 160, 160      | 5          | 3                        | M         | G                 | G                    | 4.5                      | 2.2                      | Long (30+ yrs)                            | 3                                        | Medium          | Yes                                       | Likely to have self sown.                                                                        | Nil.   | Retain          |
| 2        | Chinese Hackberry, <i>Celtis sinensis</i>       | 600, 390           | 12         | 8                        | M         | G                 | G                    | 8.6                      | 2.9                      | Long (30+ yrs)                            | 2                                        | High            | Yes                                       | Root spread is mostly confined within the existing raised bed. The grease pit is within the SRZ. | Hard landscaping within the TPZ. This tree is likely to tolerate changes if works remain outside the existing garden bed alignment.                                                                          | Retain          |
| 3        | Camphor Laurel, <i>Cinnamomum camphora</i>      | 1200               | 12         | 8                        | M         | G                 | G                    | 14.4                     | 3.6                      | Long (30+ yrs)                            | 2                                        | High            | Yes                                       | Prominent landscape feature.                                                                     | Within proposed building footprint.   | Remove          |
| 4        | Nettle Tree, <i>Celtis australis</i>            | 380, 260, 190      | 10         | 5                        | M         | G                 | G                    | 6.0                      | 2.8                      | Long (30+ yrs)                            | 2                                        | High            | Yes                                       | Provides boundary screening.                                                                     | Construction proposed within the Structural Root Zone. Major canopy loss likely due to the proposed building alignment.                                                                                      | Remove          |
| 5        | Nettle Tree, <i>Celtis australis</i>            | 300, 300           | 10         | 5                        | M         | G                 | G                    | 5.1                      | 2.6                      | Long (30+ yrs)                            | 2                                        | High            | Yes                                       | Provides boundary screening.                                                                     | Within the proposed building alignment.   | Remove          |
| 6        | Magenta Lilly Pilly, <i>Syzygium paniculata</i> | 330                | 7          | 3                        | M         | F                 | G                    | 4.0                      | 2.1                      | Medium (10-30 yrs)                        | 3                                        | Medium          | Yes                                       | Supressed by larger surrounding trees.                                                           | Construction proposed within the TPZ. Major canopy loss likely due to the proposed building alignment.   | Remove          |
| 7        | Nettle Tree, <i>Celtis australis</i>            | 370                | 10         | 5                        | M         | G                 | G                    | 4.4                      | 2.4                      | Long (30+ yrs)                            | 2                                        | High            | Yes                                       | Provides boundary screening.                                                                     | Within the proposed building alignment.   | Remove          |
| 8        | Nettle Tree, <i>Celtis australis</i>            | 380, 330, 280, 260 | 11         | 6                        | M         | G                 | G                    | 7.6                      | 2.9                      | Long (30+ yrs)                            | 2                                        | High            | Yes                                       | Provides boundary screening.                                                                     | Construction proposed within the Structural Root Zone. Major canopy loss likely due to the proposed building alignment.                                                                                      | Remove          |
| 9        | Jacaranda, <i>Jacaranda mimosifolia</i>         | 370                | 10         | 4                        | M         | G                 | G                    | 4.4                      | 2.3                      | Long (30+ yrs)                            | 3                                        | Medium          | Yes                                       |                                                                                                  | Within the proposed building alignment.   | Remove          |
| 10       | Chinese Hackberry, <i>Celtis sinensis</i>       | 360, 310           | 13         | 7                        | M         | G                 | G                    | 5.7                      | 2.5                      | Long (30+ yrs)                            | 3                                        | Medium          | Yes                                       | Likely to have self sown.                                                                        | Up to 25% of the canopy would require pruning to accommodate the roof structure. Minor root loss is expected as part of excavation for pier footings.                                                        | Retain          |
| 11       | Chinese Hackberry, <i>Celtis sinensis</i>       | 320                | 13         | 7                        | M         | G                 | G                    | 3.8                      | 2.1                      | Long (30+ yrs)                            | 3                                        | Medium          | Yes                                       | Likely to have self sown.                                                                        | Up to 10% of the canopy would require pruning to accommodate the roof structure.   | Retain          |
| 12       | Chinese Hackberry, <i>Celtis sinensis</i>       | 300                | 12         | 7                        | M         | G                 | G                    | 3.6                      | 2.1                      | Long (30+ yrs)                            | 3                                        | Medium          | Yes                                       | Likely to have self sown.                                                                        | Up to 70% of the canopy would require pruning to accommodate the roof structure. Major root loss is likely -to be assessed following supply of FFL's and engineering detail. This tree will require removal. | Remove          |
| 13       | Brushbox, <i>Lophostemon confertus</i>          | 110                | 7          | 2                        | IM        | G                 | G                    | 2.0                      | 1.5                      | Long (30+ yrs)                            | 4                                        | Low             | Yes                                       | Not on the survey.                                                                               | Within proposed building footprint.   | Remove          |

| Tree No. | Common Name/ Genus Species                          | DBH (mm)           | Height (m) | Canopy Spread Radius (m) | Age Class | Health / Vitality | Structural Condition | Tree Protection Zone (m) | Structural Root Zone (m) | Estimated Remaining Life Expectancy (ELE) | Landscape and Environmental Significance | Retention Value | Suitability for Retention Within a School | Comments                              | Potential Impact of Proposed Works                                           | Retain / Remove |
|----------|-----------------------------------------------------|--------------------|------------|--------------------------|-----------|-------------------|----------------------|--------------------------|--------------------------|-------------------------------------------|------------------------------------------|-----------------|-------------------------------------------|---------------------------------------|------------------------------------------------------------------------------|-----------------|
| 14       | Brushbox, <i>Lophostemon confertus</i>              | 200                | 9          | 3                        | IM        | G                 | G                    | 2.6                      | 1.7                      | Long (30+ yrs)                            | 4                                        | Low             | Yes                                       | Not on the survey.                    | Within proposed building footprint.                                          | Remove          |
| 15       | Jacaranda, <i>Jacaranda mimosifolia</i>             | 200, 120           | 9          | 4                        | M         | G                 | G                    | 2.8                      | 1.8                      | Long (30+ yrs)                            | 3                                        | Medium          | Yes                                       |                                       | Within proposed building footprint.                                          | Remove          |
| 16       | Jacaranda, <i>Jacaranda mimosifolia</i>             | 310, 230, 170      | 10         | 5                        | M         | G                 | G                    | 5.1                      | 2.3                      | Long (30+ yrs)                            | 3                                        | Medium          | Yes                                       |                                       | Within proposed building footprint.                                          | Remove          |
| 17       | Cheese Tree, <i>Glochidion ferdinandi</i>           | 430                | 8          | 4                        | M         | G                 | G                    | 5.2                      | 2.4                      | Long (30+ yrs)                            | 3                                        | Medium          | Yes                                       |                                       | Within proposed building footprint.                                          | Remove          |
| 18       | Nettle Tree, <i>Celtis australis</i>                | 430                | 8          | 5                        | M         | G                 | G                    | 5.2                      | 2.4                      | Long (30+ yrs)                            | 3                                        | Medium          | Yes                                       |                                       | Up to 10% of the canopy will require pruning. No notable impact is expected. | Retain          |
| 19       | Jacaranda, <i>Jacaranda mimosifolia</i>             | 210, 150           | 8          | 4                        | M         | G                 | G                    | 3.1                      | 1.9                      | Long (30+ yrs)                            | 3                                        | Medium          | Yes                                       |                                       | Landscaping works are proposed within the TPZ.                               | Retain          |
| 20       | Jacaranda, <i>Jacaranda mimosifolia</i>             | 260                | 9          | 3                        | M         | G                 | G                    | 3.1                      | 1.9                      | Long (30+ yrs)                            | 3                                        | Medium          | Yes                                       |                                       | Landscaping works proposed within the TPZ.                                   | Retain          |
| 21       | Camphor Laurel, <i>Cinnamomum camphora</i>          | 770, 720, 570, 450 | 16         | 10                       | M         | G                 | G                    | 15.0                     | 3.6                      | Long (30+ yrs)                            | 2                                        | High            | Yes                                       |                                       | Landscaping works proposed within the TPZ.                                   | Retain          |
| 22       | Camphor Laurel, <i>Cinnamomum camphora</i>          | 600                | 16         | 7                        | M         | G                 | G                    | 7.2                      | 2.8                      | Long (30+ yrs)                            | 2                                        | High            | Yes                                       |                                       | Landscaping works proposed within the TPZ.                                   | Retain          |
| 23       | Camphor Laurel, <i>Cinnamomum camphora</i>          | 550                | 16         | 5                        | M         | G                 | G                    | 6.6                      | 2.7                      | Long (30+ yrs)                            | 2                                        | High            | Yes                                       |                                       | Landscaping works proposed within the TPZ.                                   | Retain          |
| 24       | Camphor Laurel, <i>Cinnamomum camphora</i>          | 550                | 16         | 5                        | M         | G                 | G                    | 6.6                      | 2.7                      | Long (30+ yrs)                            | 2                                        | High            | Yes                                       |                                       | Landscaping works proposed within the TPZ.                                   | Retain          |
| 25       | Canary Island Date Palm, <i>Phoenix canariensis</i> | 550                | 10         | 3                        | M         | G                 | G                    | 6.6                      | 2.7                      | Long (30+ yrs)                            | 2                                        | High            | Yes                                       | Located on the neighbouring property. | Nil.                                                                         | Retain          |
| 26       | Nettle Tree, <i>Celtis australis</i>                | 320, 200           | 8          | 4                        | M         | G                 | G                    | 4.5                      | 2.2                      | Long (30+ yrs)                            | 3                                        | Medium          | Yes                                       |                                       | Nil.                                                                         | Retain          |
| 27       | Nettle Tree, <i>Celtis australis</i>                | 180, 110           | 7          | 4                        | M         | G                 | G                    | 2.0                      | 1.5                      | Long (30+ yrs)                            | 3                                        | Medium          | Yes                                       |                                       | Nil.                                                                         | Retain          |
| 28       | Chinese Hackberry, <i>Celtis sinensis</i>           | 200                | 7          | 3                        | M         | G                 | G                    | 2.4                      | 1.7                      | Long (30+ yrs)                            | 4                                        | Low             | Yes                                       | Likely to have self sown.             | Nil.                                                                         | Retain          |
| 29       | Nettle Tree, <i>Celtis australis</i>                | 300                | 7          | 4                        | M         | G                 | G                    | 3.6                      | 2.1                      | Long (30+ yrs)                            | 3                                        | Medium          | Yes                                       |                                       | Nil.                                                                         | Retain          |
| 30       | Nettle Tree, <i>Celtis australis</i>                | 400                | 9          | 5                        | M         | G                 | G                    | 4.8                      | 2.3                      | Long (30+ yrs)                            | 3                                        | Medium          | Yes                                       |                                       | Nil.                                                                         | Retain          |
| 31       | Nettle Tree, <i>Celtis australis</i>                | 400                | 9          | 5                        | M         | G                 | G                    | 4.8                      | 2.3                      | Long (30+ yrs)                            | 3                                        | Medium          | Yes                                       |                                       | Nil.                                                                         | Retain          |

| Tree No. | Common Name/ Genus Species                             | DBH (mm)      | Height (m) | Canopy Spread Radius (m) | Age Class | Health / Vitality | Structural Condition | Tree Protection Zone (m) | Structural Root Zone (m) | Estimated Remaining Life Expectancy (ELE) | Landscape and Environmental Significance | Retention Value | Suitability for Retention Within a School | Comments                                              | Potential Impact of Proposed Works         | Retain / Remove |
|----------|--------------------------------------------------------|---------------|------------|--------------------------|-----------|-------------------|----------------------|--------------------------|--------------------------|-------------------------------------------|------------------------------------------|-----------------|-------------------------------------------|-------------------------------------------------------|--------------------------------------------|-----------------|
| 32       | Chinese Hackberry, <i>Celtis sinensis</i>              | 500           | 10         | 8                        | M         | G                 | G                    | 6.0                      | 2.5                      | Long (30+ yrs)                            | 3                                        | Medium          | Yes                                       |                                                       | Nil.                                       | Retain          |
| 33       | Chinese Hackberry, <i>Celtis sinensis</i>              | 260, 220      | 9          | 4                        | M         | G                 | G                    | 4.0                      | 2.1                      | Long (30+ yrs)                            | 3                                        | Medium          | Yes                                       |                                                       | Nil.                                       | Remove          |
| 34       | Brushbox, <i>Lophostemon confertus</i>                 | 300           | 8          | 3                        | M         | G                 | G                    | 3.6                      | 2.1                      | Long (30+ yrs)                            | 3                                        | Medium          | Yes                                       |                                                       | Landscaping works proposed within the TPZ. | Retain          |
| 35       | Brushbox, <i>Lophostemon confertus</i>                 | 270           | 8          | 3                        | M         | G                 | G                    | 3.2                      | 2.0                      | Long (30+ yrs)                            | 3                                        | Medium          | Yes                                       |                                                       | Landscaping works proposed within the TPZ. | Retain          |
| 36       | Chinese Weeping Elm, <i>Ulmus parvifolia</i>           | 340           | 9          | 5                        | M         | G                 | G                    | 4.1                      | 2.2                      | Long (30+ yrs)                            | 2                                        | High            | Yes                                       | Prominent landscape feature.                          | Landscaping works proposed within the TPZ. | Retain          |
| 37       | River She Oak, <i>Casuarina cunninghamiana</i>         | 450, 400, 400 | 17         | 5                        | M         | G                 | G                    | 8.7                      | 3.0                      | Long (30+ yrs)                            | 2                                        | High            | Yes                                       | Branches overhang the existing roof-line.             | Landscaping works proposed within the TPZ. | Retain          |
| 38       | Broad-leaved Paperbark, <i>Melaleuca quinquenervia</i> | 400           | 15         | 4                        | M         | G                 | G                    | 4.8                      | 2.3                      | Long (30+ yrs)                            | 3                                        | Medium          | Yes                                       |                                                       | Landscaping works proposed within the TPZ. | Retain          |
| 39       | Chinese Hackberry, <i>Celtis sinensis</i>              | 350           | 9          | 5                        | M         | G                 | G                    | 4.2                      | 2.2                      | Long (30+ yrs)                            | 3                                        | Medium          | Yes                                       |                                                       | Landscaping works proposed within the TPZ. | Retain          |
| 40       | Chinese Hackberry, <i>Celtis sinensis</i>              | 400, 350      | 12         | 9                        | M         | G                 | G                    | 6.4                      | 2.6                      | Long (30+ yrs)                            | 3                                        | Medium          | Yes                                       |                                                       | Landscaping works proposed within the TPZ. | Retain          |
| 41       | Chinese Hackberry, <i>Celtis sinensis</i>              | 400           | 8          | 5                        | M         | G                 | G                    | 4.8                      | 2.3                      | Long (30+ yrs)                            | 2                                        | High            | Yes                                       | Provides shade and amenity to the street.             | Nil.                                       | Retain          |
| 42       | Chinese Hackberry, <i>Celtis sinensis</i>              | 350, 300      | 8          | 5                        | M         | G                 | G                    | 4.8                      | 2.3                      | Long (30+ yrs)                            | 2                                        | High            | Yes                                       | Provides shade and amenity to the street.             | Nil.                                       | Retain          |
| 43       | Jacaranda, <i>Jacaranda mimosifolia</i>                | 400           | 7          | 5                        | M         | G                 | G                    | 4.8                      | 2.3                      | Long (30+ yrs)                            | 2                                        | High            | Yes                                       | Street tree.                                          | Nil.                                       | Retain          |
| 44       | Brushbox, <i>Lophostemon confertus</i>                 | 560           | 10         | 5                        | M         | G                 | G                    | 6.7                      | 2.7                      | Long (30+ yrs)                            | 2                                        | High            | Yes                                       | Street tree.                                          | Nil.                                       | Retain          |
| 45       | Chinese Hackberry, <i>Celtis sinensis</i>              | 500           | 8          | 8                        | M         | G                 | G                    | 6.0                      | 2.5                      | Long (30+ yrs)                            | 2                                        | High            | Yes                                       | Provides shade and amenity to the street.             | Nil.                                       | Retain          |
| 46       | Brushbox, <i>Lophostemon confertus</i>                 | 250           | 3          | 3                        | M         | F                 | G                    | 3.0                      | 1.9                      | Long (30+ yrs)                            | 3                                        | Medium          | Yes                                       | Trunk battened as part of the neighbours development. | Nil.                                       | Retain          |
| 47       | Illawarra Flame Tree, <i>Brachychiton acerifolius</i>  | 200           | 2          | 2                        | M         | G                 | G                    | 2.4                      | 1.8                      | Long (30+ yrs)                            | 3                                        | Medium          | Yes                                       |                                                       | Nil.                                       | Retain          |
| 48       | Illawarra Flame Tree, <i>Brachychiton acerifolius</i>  | 250           | 2          | 2                        | M         | G                 | G                    | 3.0                      | 1.9                      | Long (30+ yrs)                            | 3                                        | Medium          | Yes                                       |                                                       | Nil.                                       | Retain          |
| 49       | Broad-leaved Paperbark, <i>Melaleuca quinquenervia</i> | 500           | 4          | 4                        | M         | G                 | G                    | 6.0                      | 2.5                      | Long (30+ yrs)                            | 2                                        | High            | Yes                                       | Located on the neighbouring property.                 | Nil.                                       | Retain          |
| 50       | Broad-leaved Paperbark, <i>Melaleuca quinquenervia</i> | 350           | 3          | 3                        | M         | G                 | G                    | 4.2                      | 2.2                      | Long (30+ yrs)                            | 3                                        | Medium          | Yes                                       | Located on the neighbouring property.                 | Nil.                                       | Retain          |

| Tree No. | Common Name/ Genus Species                             | DBH (mm) | Height (m) | Canopy Spread Radius (m) | Age Class | Health / Vitality | Structural Condition | Tree Protection Zone (m) | Structural Root Zone (m) | Estimated Remaining Life Expectancy (ELE) | Landscape and Environmental Significance | Retention Value | Suitability for Retention Within a School | Comments                              | Potential Impact of Proposed Works | Retain / Remove |
|----------|--------------------------------------------------------|----------|------------|--------------------------|-----------|-------------------|----------------------|--------------------------|--------------------------|-------------------------------------------|------------------------------------------|-----------------|-------------------------------------------|---------------------------------------|------------------------------------|-----------------|
| 51       | Broad-leaved Paperbark, <i>Melaleuca quinquenervia</i> | 500      | 4          | 4                        | M         | G                 | G                    | 6.0                      | 2.6                      | Long (30+ yrs)                            | 2                                        | High            | Yes                                       | Located on the neighbouring property. | Nil.                               | Retain          |
| 52       | Broad-leaved Paperbark, <i>Melaleuca quinquenervia</i> | 450      | 3          | 3                        | M         | G                 | G                    | 5.4                      | 2.4                      | Long (30+ yrs)                            | 2                                        | High            | Yes                                       | Located on the neighbouring property. | Nil.                               | Retain          |
| 53       | Jacaranda, <i>Jacaranda mimosifolia</i>                | 200, 100 | 3          | 3                        | M         | G                 | G                    | 2.8                      | 1.8                      | Long (30+ yrs)                            | 3                                        | Medium          | Yes                                       |                                       | Nil.                               | Retain          |
| 54       | Jacaranda, <i>Jacaranda mimosifolia</i>                | 350      | 6          | 4                        | M         | G                 | G                    | 4.2                      | 2.2                      | Long (30+ yrs)                            | 3                                        | Medium          | Yes                                       |                                       | Nil.                               | Retain          |

All plants have been selected in relation to the Department of Education guidelines. The selected plants are low water use, low allergen rating, high drought tolerance and low maintenance. The selected plants will provide the school with microclimates that are adaptable through the seasons. All planting has been selected to work in harmony buildings on site and the plant species endemic to the local area.

INDICATIVE PLANTING LIST

| Botanical Name                         | Common Name             | Mature H x W (m) | Installation Pot Size | Low Water use | Endemic |
|----------------------------------------|-------------------------|------------------|-----------------------|---------------|---------|
| Tree Planting                          |                         |                  |                       |               |         |
| <i>Angophora costata</i>               | Sydney Red Gum          | 16.0 x 6.0       | 100L                  | Y             | Y       |
| <i>Banksia integrifolia</i>            | Coastal Banksia         | 7.0 x 4.5        | 100L                  | Y             | Y       |
| <i>Elaeocarpus eumundii</i>            | Native Quandong         | 8.0 x 3.0        | 45L                   | Y             | Y       |
| <i>Elaeocarpus reticulatus</i>         | Blueberry Ash           | 8.0 x 6.0        | 100L                  | Y             | Y       |
| <i>Eucalyptus haemastoma</i>           | Scribbly Gum            | 15.0 x 10.0      | 100L                  | Y             | Y       |
| <i>Jacaranda mimosifolia</i>           | Jacaranda               | 8.0 x 4.0        | 400L                  | Y             | N       |
| <i>Tristaniopsis laurina</i>           | Water Gum               | 8.0 x 4.0        | 100L                  | Y             | Y       |
| Shrubs + Grasses + Groundcovers        |                         |                  |                       |               |         |
| <i>Acmena smithii</i>                  | Lilly Pilly             | 10.0 x 8.0       | 45L                   | Y             | Y       |
| <i>Banskia ericifolia</i>              | Heath Banksia           | 6.0 x 2.5        | 25L                   | Y             | Y       |
| <i>Dianella caerulea</i>               | Blue Flax Lily          | 0.8 x 0.8        | 140mm                 | Y             | Y       |
| <i>Dianella revoluta</i>               | Mauve Flax lily         | 1.3 x 0.7        | 140mm                 | Y             | Y       |
| <i>Dodonaea triquetra</i>              | Hop Bush                | 3.0 x 2.0        | 200mm                 | Y             | Y       |
| <i>Epacris longiflora</i>              | Native Fuschia          | 1.0 x 0.6        | 200mm                 | Y             | Y       |
| <i>Grevillea buxifolia</i>             | Grey Spider Flower      | 2.0 x 1.0        | 200mm                 | Y             | Y       |
| <i>Grevillea sericea</i>               | Pink Spider Flower      | 2.0 x 1.5        | 200mm                 | Y             | Y       |
| <i>Hibbertia scandens</i>              | Climbing Guinea Flower  | 5.0 x 5.0        | 140mm                 | Y             | Y       |
| <i>Isolepis nodosa</i>                 | Knobby club rush        | 1.0 x 0.2        | 140mm                 | Y             | Y       |
| <i>Juncus usitatus</i>                 | Common Rush             | 1.0 x 1.5        | 140mm                 | Y             | Y       |
| <i>Kunzea ambigua</i>                  | Tick Bush               | 3.5 x 2.0        | 200mm                 | Y             | Y       |
| <i>Lambertia formosa</i>               | Mountain Devil          | 2.0 x 2.0        | 200mm                 | Y             | Y       |
| <i>Lomandra cylindrica 'Lime tuff'</i> | Mat Rush                | 0.5 x 0.5        | 140mm                 | Y             | Y       |
| <i>Lomandra filiformis</i>             | Wattle Mat Rush         | 0.3 x 0.2        | 140mm                 | Y             | Y       |
| <i>Lomandra longifolia</i>             | Mat Rush                | 1.2 x 1.5        | 140mm                 | Y             | Y       |
| <i>Ozothamnus diosmifolius</i>         | Everlasting Paper Daisy | 5.0 x 3.0        | 200mm                 | Y             | Y       |
| <i>Patersonia glabrata</i>             | Native Iris             | 0.3 x 0.2        | 140mm                 | Y             | Y       |
| <i>Persoonia pinifolia</i>             | Pine-leaf Geebung       | 4.0 x 3.0        | 200mm                 | Y             | Y       |
| <i>Philotheca myoporoides</i>          | Long-leafed Wax Flower  | 2.0 x 2.0        | 200mm                 | Y             | Y       |
| <i>Podocarpus spinulosus</i>           | Plum Pine               | 12.0 x 7.0       | 200mm                 | Y             | Y       |
| <i>Telopea speciosissima</i>           | Waratah                 | 3.0 x 3.0        | 45L                   | Y             | Y       |
| <i>Wahlenbergia gracilis</i>           | Australian Bluebell     | 0.5 x 0.5        | 140mm                 | Y             | Y       |
| <i>Westringia fruticosa</i>            | Coastal Rosemary        | 3.0 x 3.0        | 200mm                 | Y             | Y       |
| Shade Planting                         |                         |                  |                       |               |         |
| Shrubs + Grasses + Groundcovers        |                         |                  |                       |               |         |
| <i>Adiantum aethiopicum</i>            | Maidenhair Fern         | 0.5 x 1.0        | 200mm                 | Y             | Y       |
| <i>Aechmea fasciata</i>                | Urn Plant               | 0.5 x 0.6        | 25L                   | Y             | N       |
| <i>Baeckea linifolia</i>               | Heath Myrtle            | 3.0 x 2.0        | 200mm                 | Y             | Y       |
| <i>Calathea zebrina</i>                | Zebra Plant             | 1.0 x 1.5        | 200mm                 | Y             | N       |
| <i>Cyanthea australis</i>              | Rough Treefern          | 10.0 x 4.0       | 1m Trunk              | Y             | Y       |
| <i>Doodia Aspera</i>                   | Rasp Fern               | 0.35 x .0.4      | 200mm                 | Y             | Y       |
| <i>Hardenbergia violacea</i>           | Purple Coral Pea Vine   | 2.0 x 2.0        | 200mm                 | Y             | Y       |
| <i>Macrozamia communis</i>             | Burrawang               | 3.0 x 3.0        | 200mm                 | Y             | Y       |
| <i>Pandorea pandorana</i>              | Wonga Wonga Vine        | 8.0 x 2.0        | 200mm                 | Y             | Y       |
| <i>Sticherus flabellatus</i>           | Umbrella Fern           | 5.0 x 3.0        | 200mm                 | Y             | Y       |
| <i>Todea barbara</i>                   | King Fern               | 2.0 x 1.5        | 25L                   | Y             | Y       |
| <i>Viola hederacea</i>                 | Native Violet           | 0.2 x 1.5        | 140mm                 | Y             | Y       |

TREES



Angophora costata  
Sydney Red Gum



Banksia integrifolia  
Coastal Banksia



Elaeocarpus reticulatus  
Blueberry Ash



Eucalyptus haemastoma  
Scribbly Gum




Tristaniopsis laurina 'Luscious'  
Water Gum



Jacaranda mimosifolia  
Jacaranda

SHRUBS + GRASSES + GROUNDCOVERS

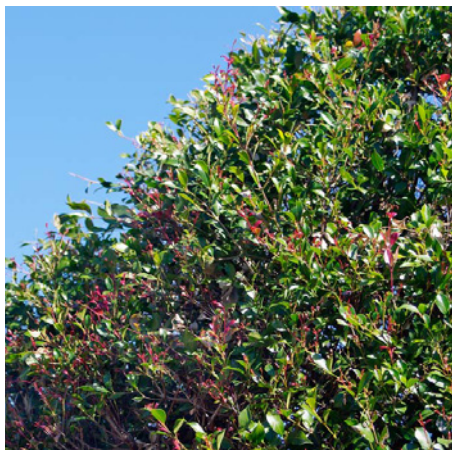

Acmena smithii  
Lilly pilly



Banksia ericifolia  
Heath Banksia



Dianella caerulea  
Blue Flax Lily



Dianella revoluta  
Mauve Flax Lily



Dodonea triquetra  
Hop Bush



Epacris longiflora  
Native Fuschia



Grevillea buxifolia  
Grey Spider Flower



Grevillea sericea  
Pink Spider Flower



Hibbertia scandens  
Climbing Guinea Flower



Isolepis nodosa  
Knobby Club Rush



Juncus usitatus  
Common Rush



Kunzea ambigua  
Tick Bush



Lambertia formosa  
Mountain Devil



Lomandra cylindrica 'Lime Tuff'  
Mat Rush



Lomandra filiformis  
Wattle Mat Rush



Lomandra longifolia  
Mat Rush



Ozothamnus diosmifolius  
Everlasting Paper Daisy



Patersonia glabrata  
Native Iris



Persoonia pinifolia  
Pine-leaf Geebung



Telopea speciosissima  
Waratah



Wahlenbergia gracilis  
Australian Bluebell

SHADE GARDENS



Adiantum aethiopicum  
Maidenhair Fern



Cyathea australis  
Rough Tree Fern



Doodia Aspera  
Rasp fern



Macrozamia communis  
Burrawang




Pandorea pandorana  
Wonga Wonga Vine




Sticherus flabellatus  
Umbrella Fern




Todea barbara  
King Fern

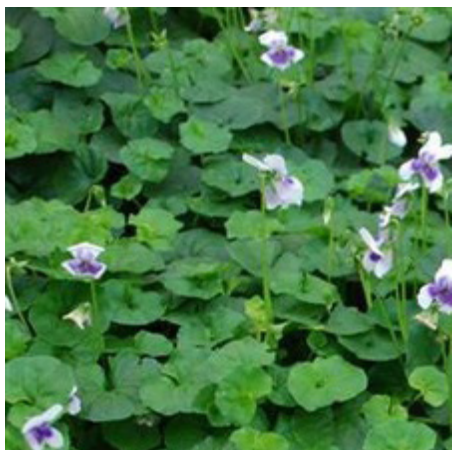

Viola hederacea  
Native violet

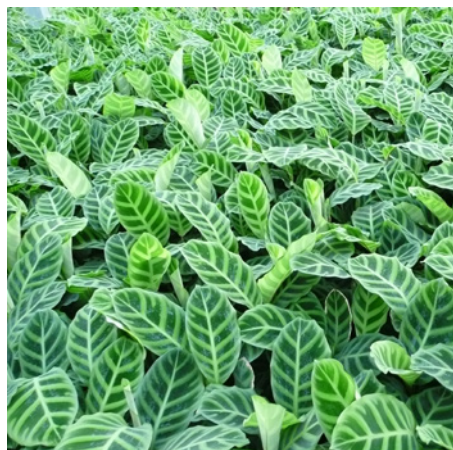

Calathea zebrina  
Zebra Plant

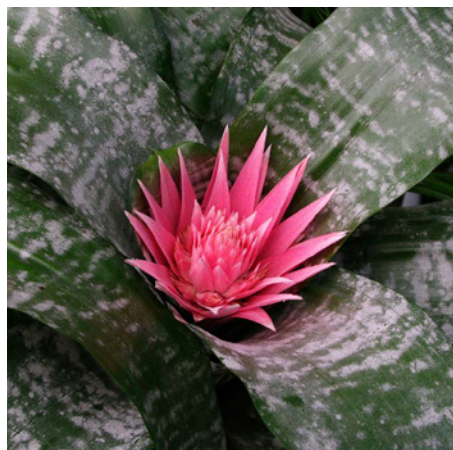

Aechmea fasciata  
Urn Plant