

APPENDIX J LANDSCAPE PLANS

CAMMERAYGAL HIGH SCHOOL

for NSW DoE




LANDSCAPE VISION

“To design an attractive, functional and fun landscape for students, creating a benchmark for landscape based learning through adaptive re-use and sustainability principles”

LANDSCAPE PRINCIPLES


The design of Cammeraygal High School Senior Campus comprises of the following landscape principles:

1-Connectivity

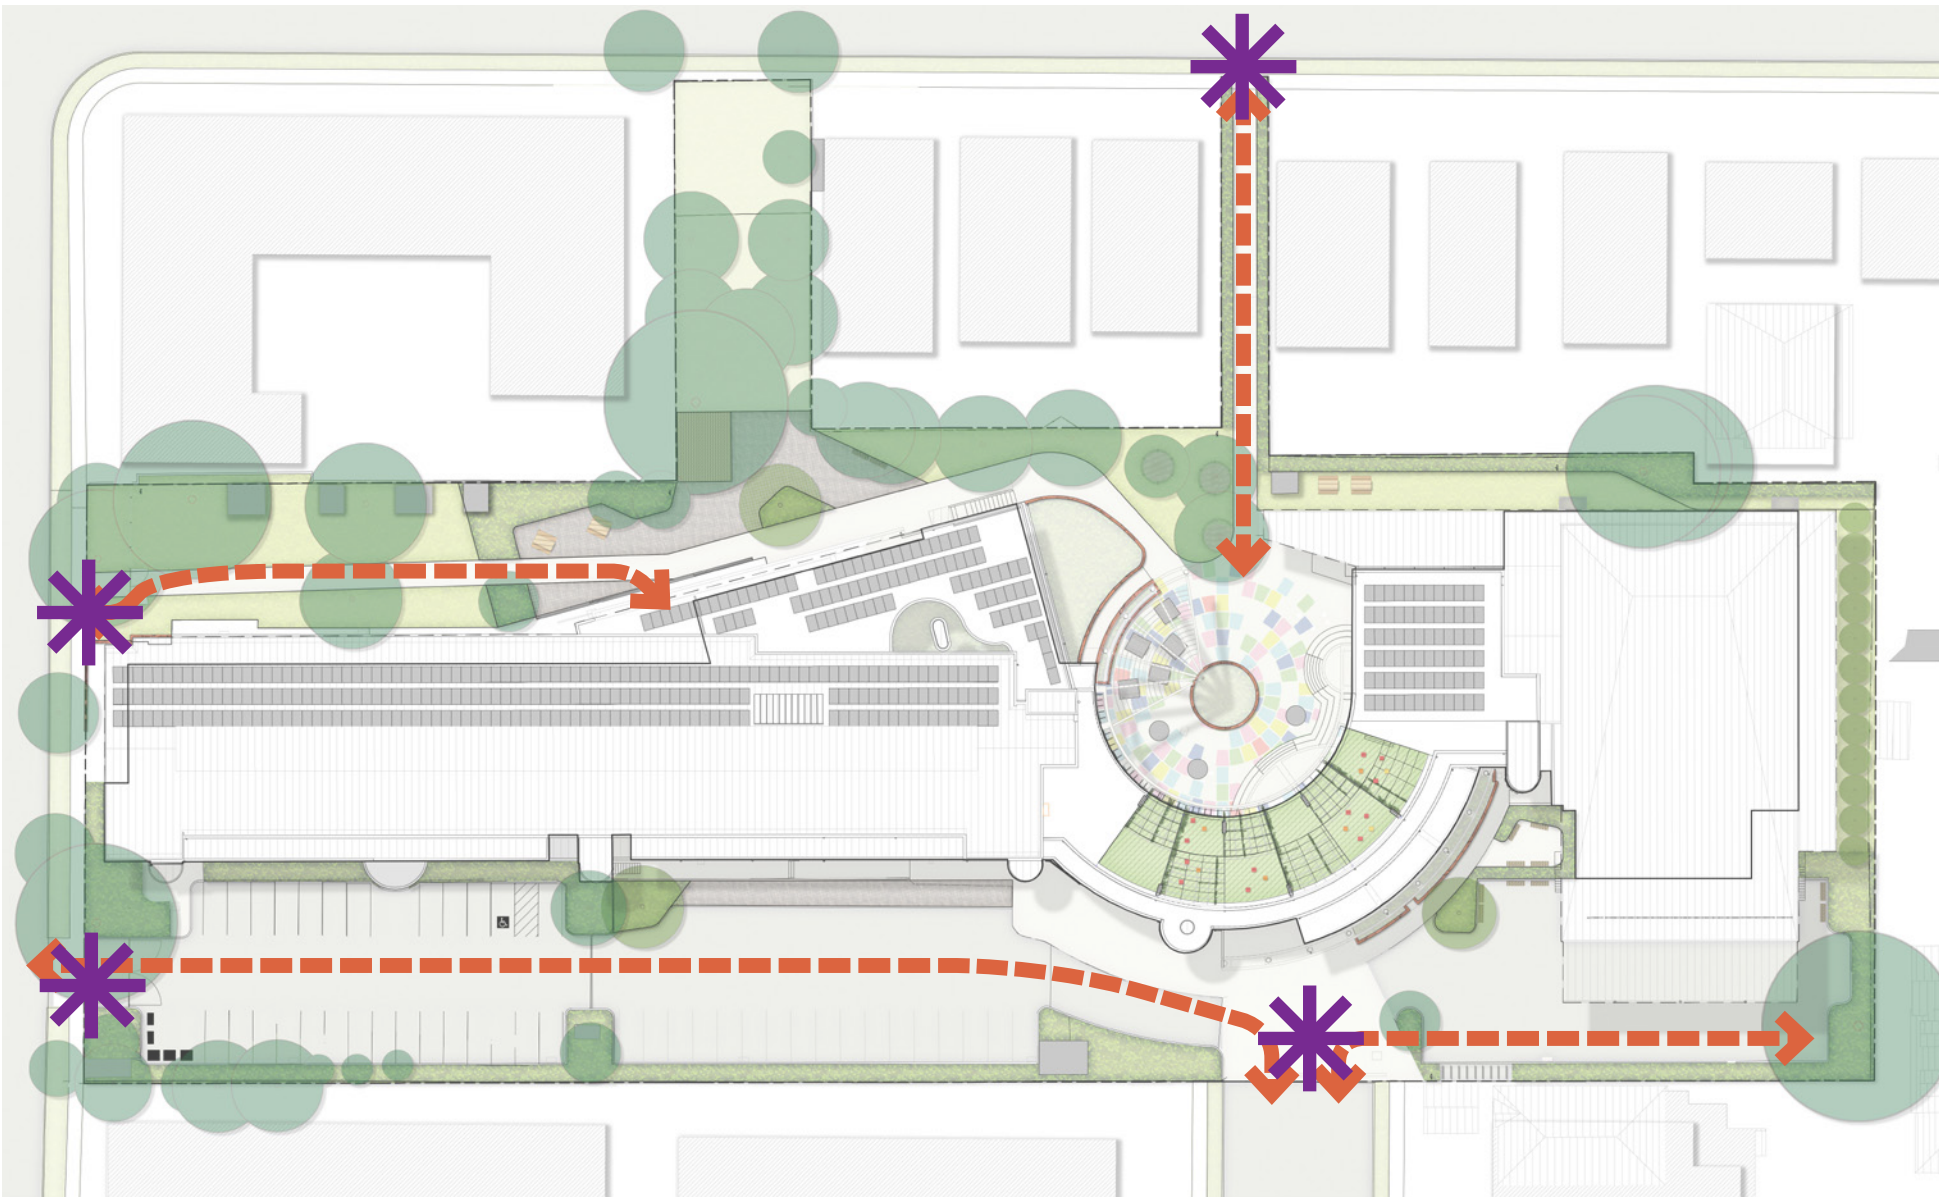


- 1) Connectivity**
- Universal access will be provided throughout the school.
 - Major entry points will be linked by wide paths throughout the site.
 - Outdoor areas will link with central building at multiple levels assisting with accessibility.
 - Buses and vehicles will be able to safely access and move through areas on the southern side of the site without major impact on students outdoor space.

3-Learn

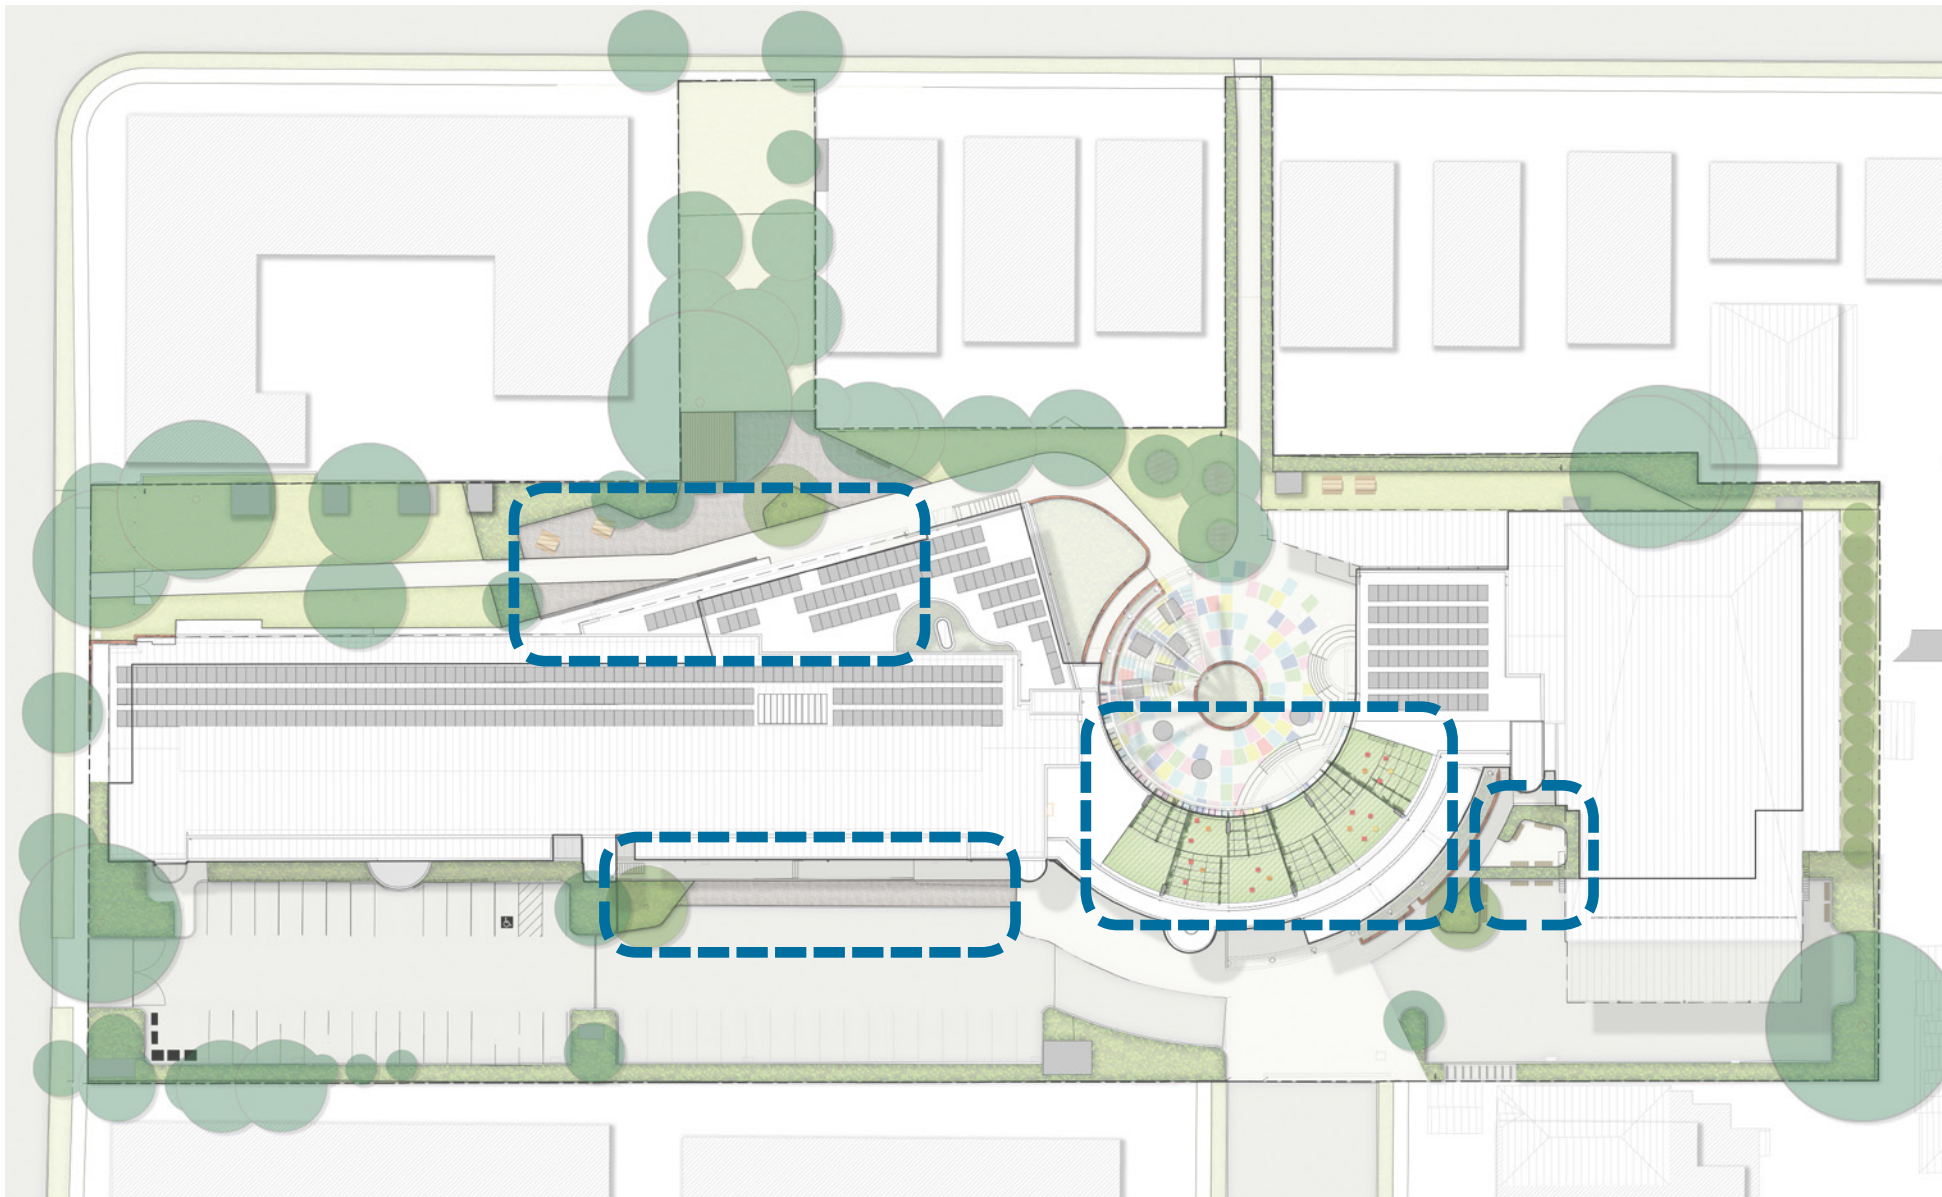


- 3) Learn**
- Breakout space has been provided for metal/wood work rooms for extra space and loading needs.
 - Seating nooks are located throughout the site for quiet study or learning
 - Outdoor roof space can be used for outdoor science classes.
 - Large undercover space under the proposed multipurpose hall can be used for large classes or assembly.

2-Contemplation

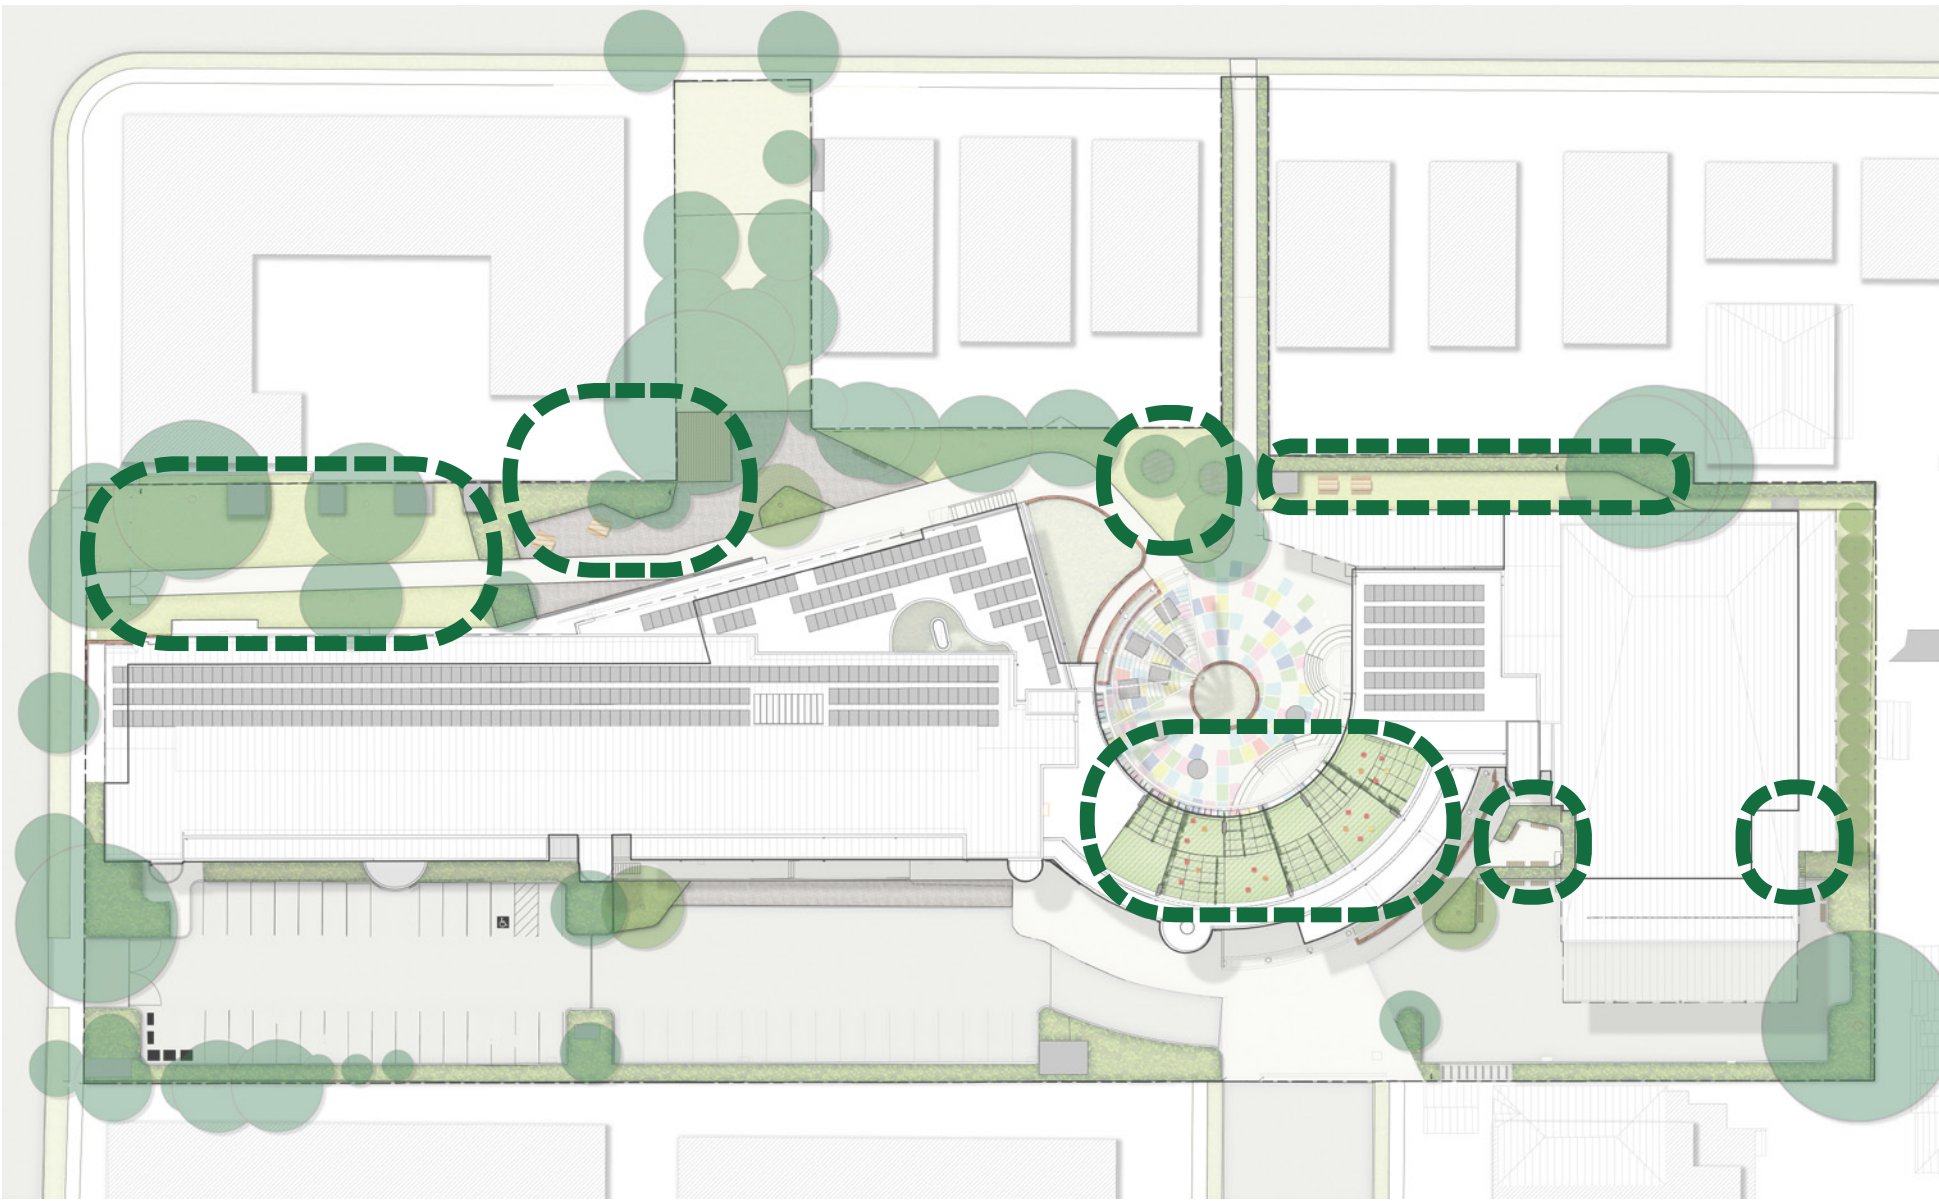


- 2) Contemplation**
- Many quiet spaces are provided for study, socialising and learning.

4-Play

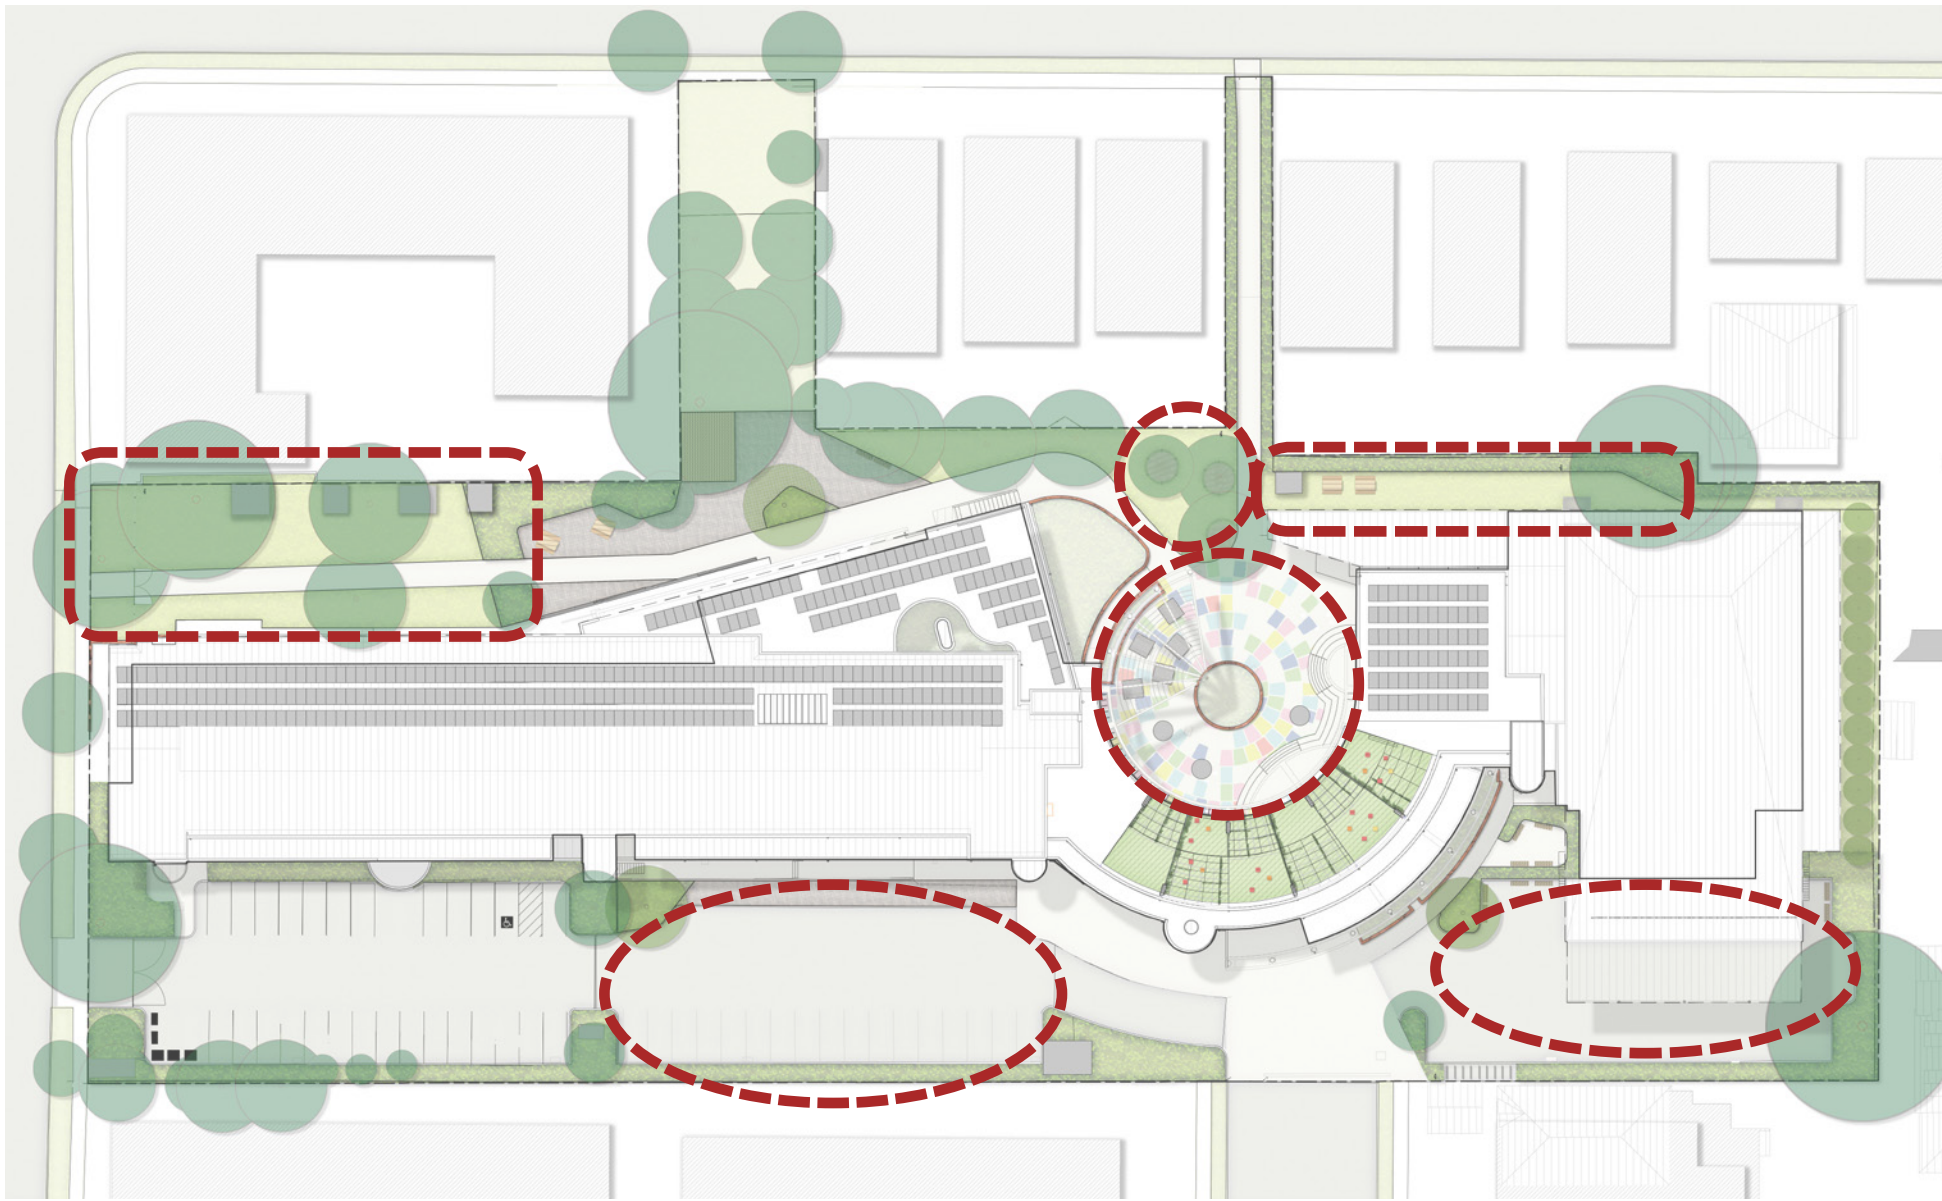

- 4) Play**
- Active play is located in the two existing car parks in the form of ground illustration on the existing asphalt surface.
 - Passive recreation has been taken into account with proposed lawn space.
 - A northern entry plaza will provide a flexible space for passive and active recreation.

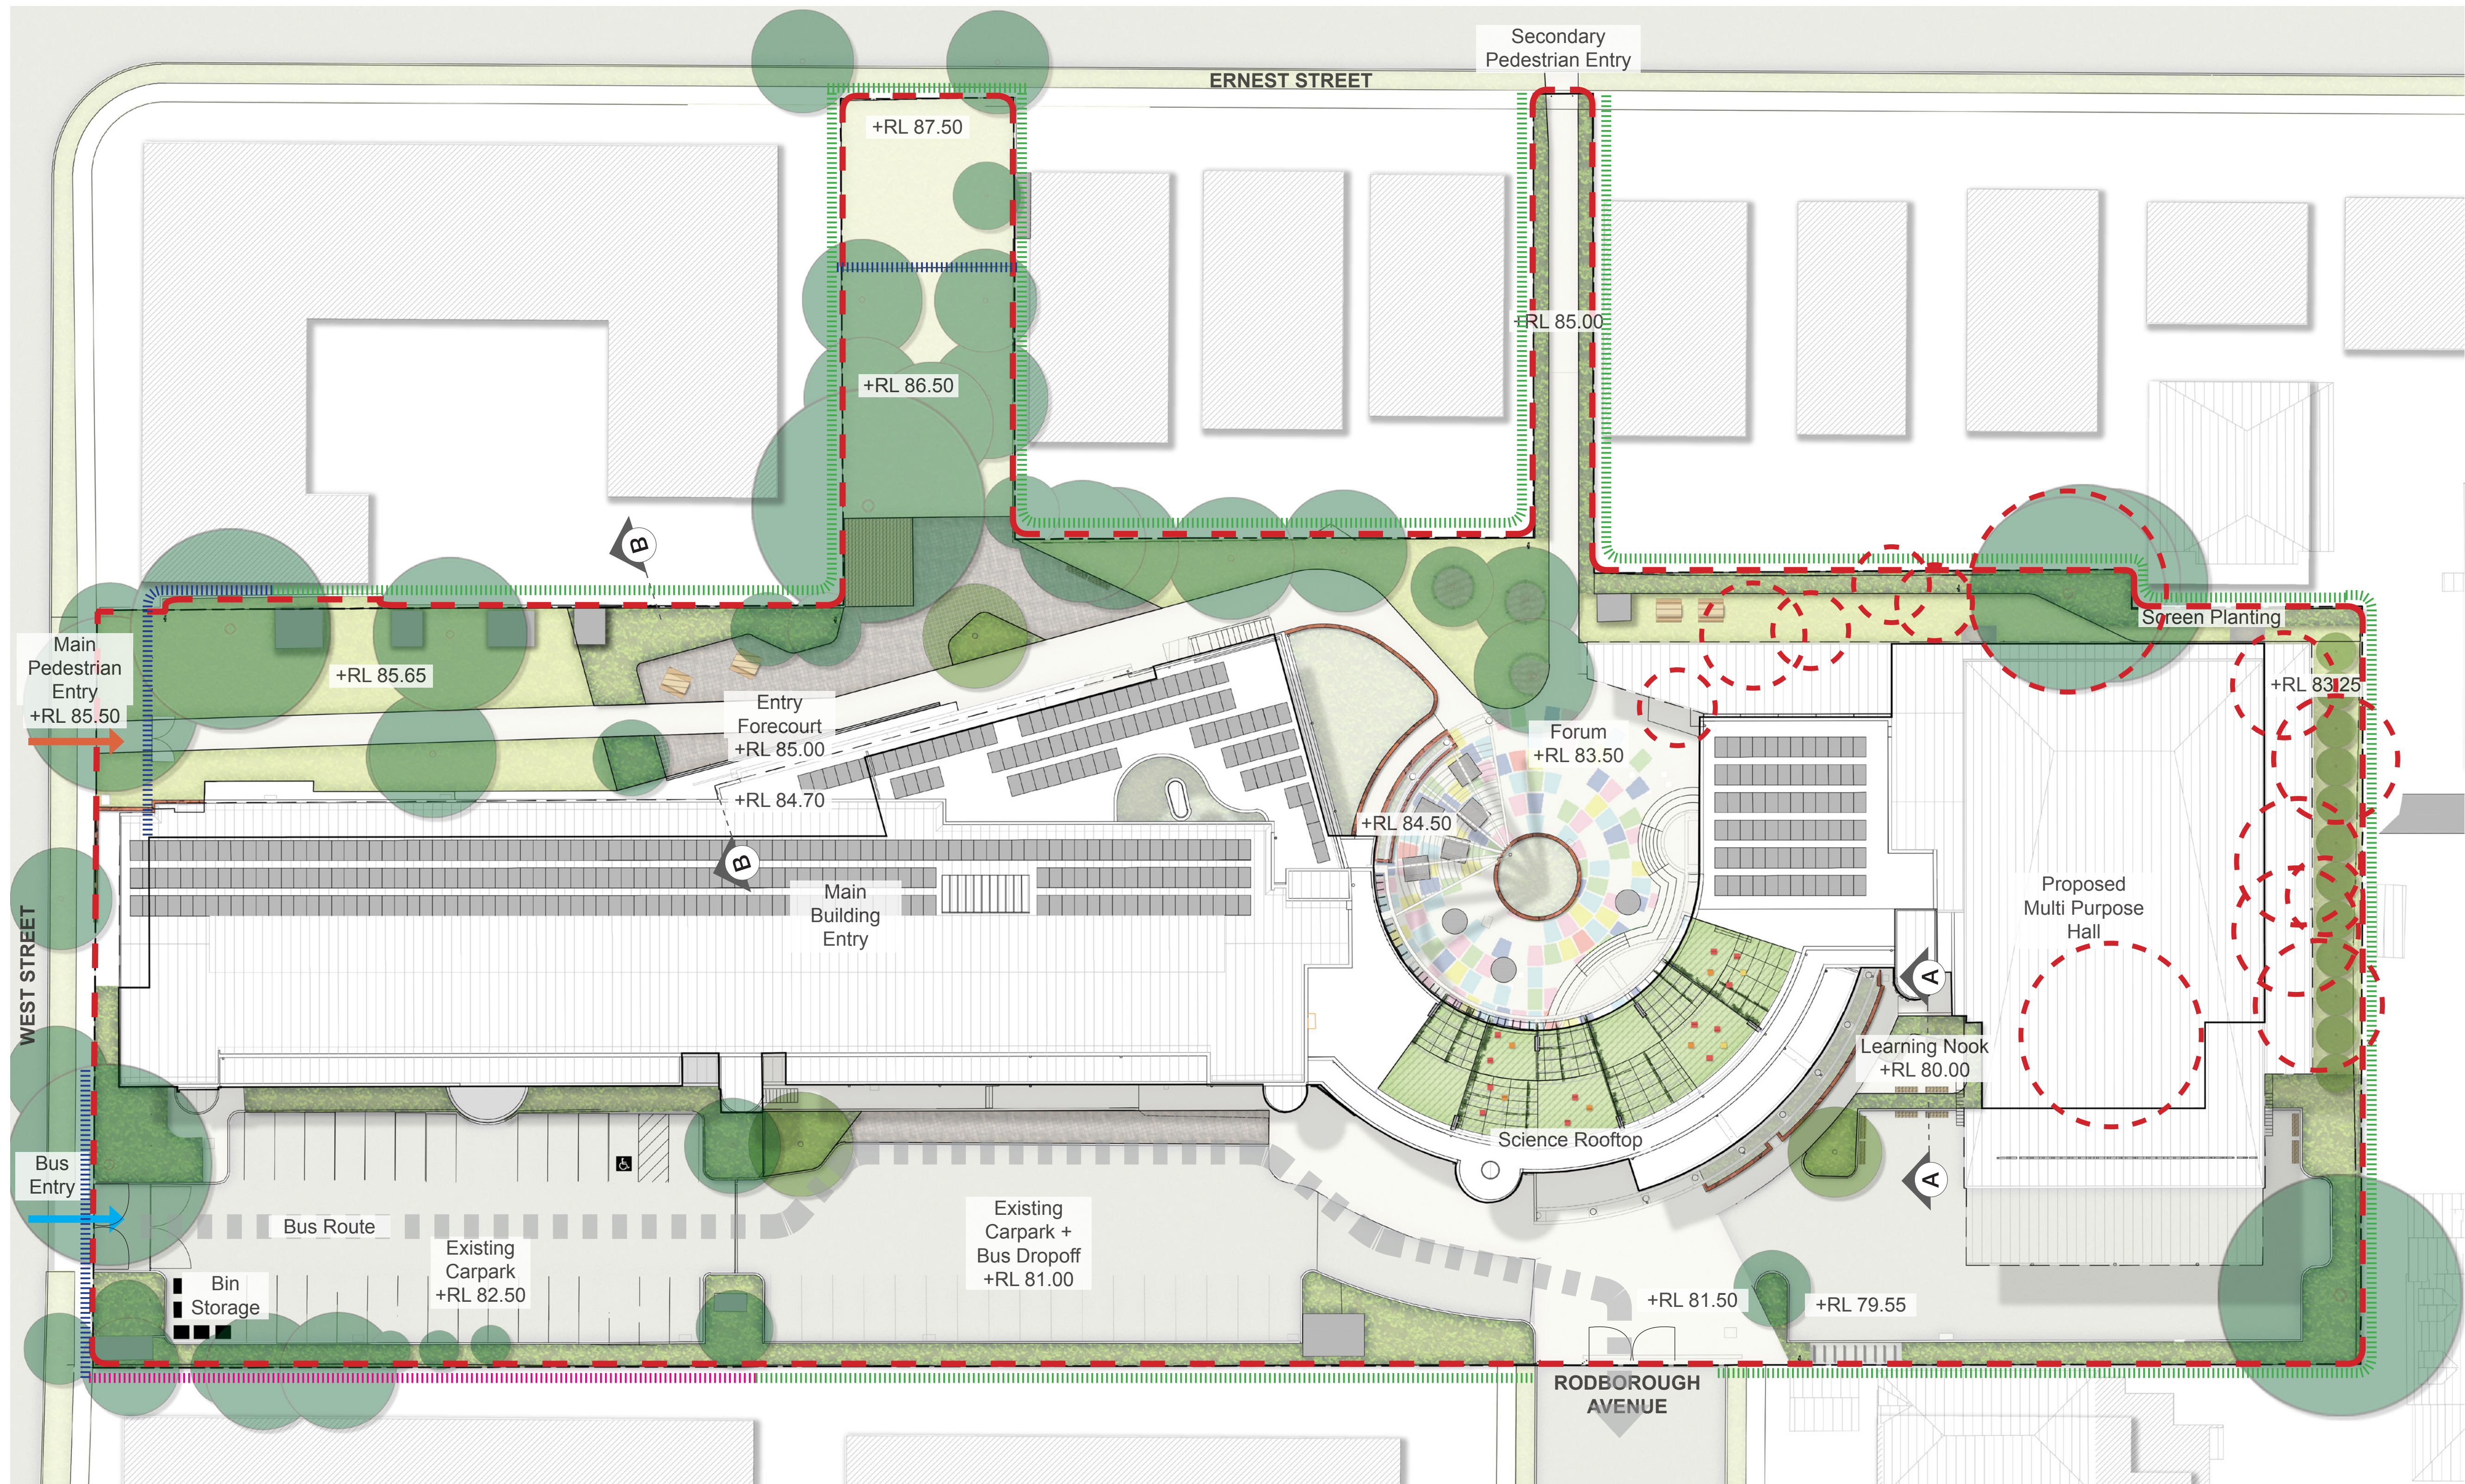

- LEGEND**
- Asphalt
 - Concrete
 - Feature Paving
 - Planting
 - Turf
 - Synthetic Turf
 - Paint on Ground Surface
 - Existing Brick Wall
 - Moveable Seating
 - Proposed Tree
 - Existing Tree
 - Existing Seating
 - Tree Surround Seating
 - Existing Shade Structure
 - Proposed Roof Trellis
 - Site Boundary
 - Tree to be removed
 - 2.1m Palisade Security Fence
 - Existing Residential Fence
 - 2.4m Colourbond Fence

Landscape Plan


Cammeraygal High School Senior Campus



Scale 1:250 @ A1
Scale 1:500 @ A3

lcontext


52-58 William Street East Sydney NSW 2011
PO Box A866 Sydney South NSW 1235
T. 8244 8900 F. 8244 8988 E. context@context.net.au

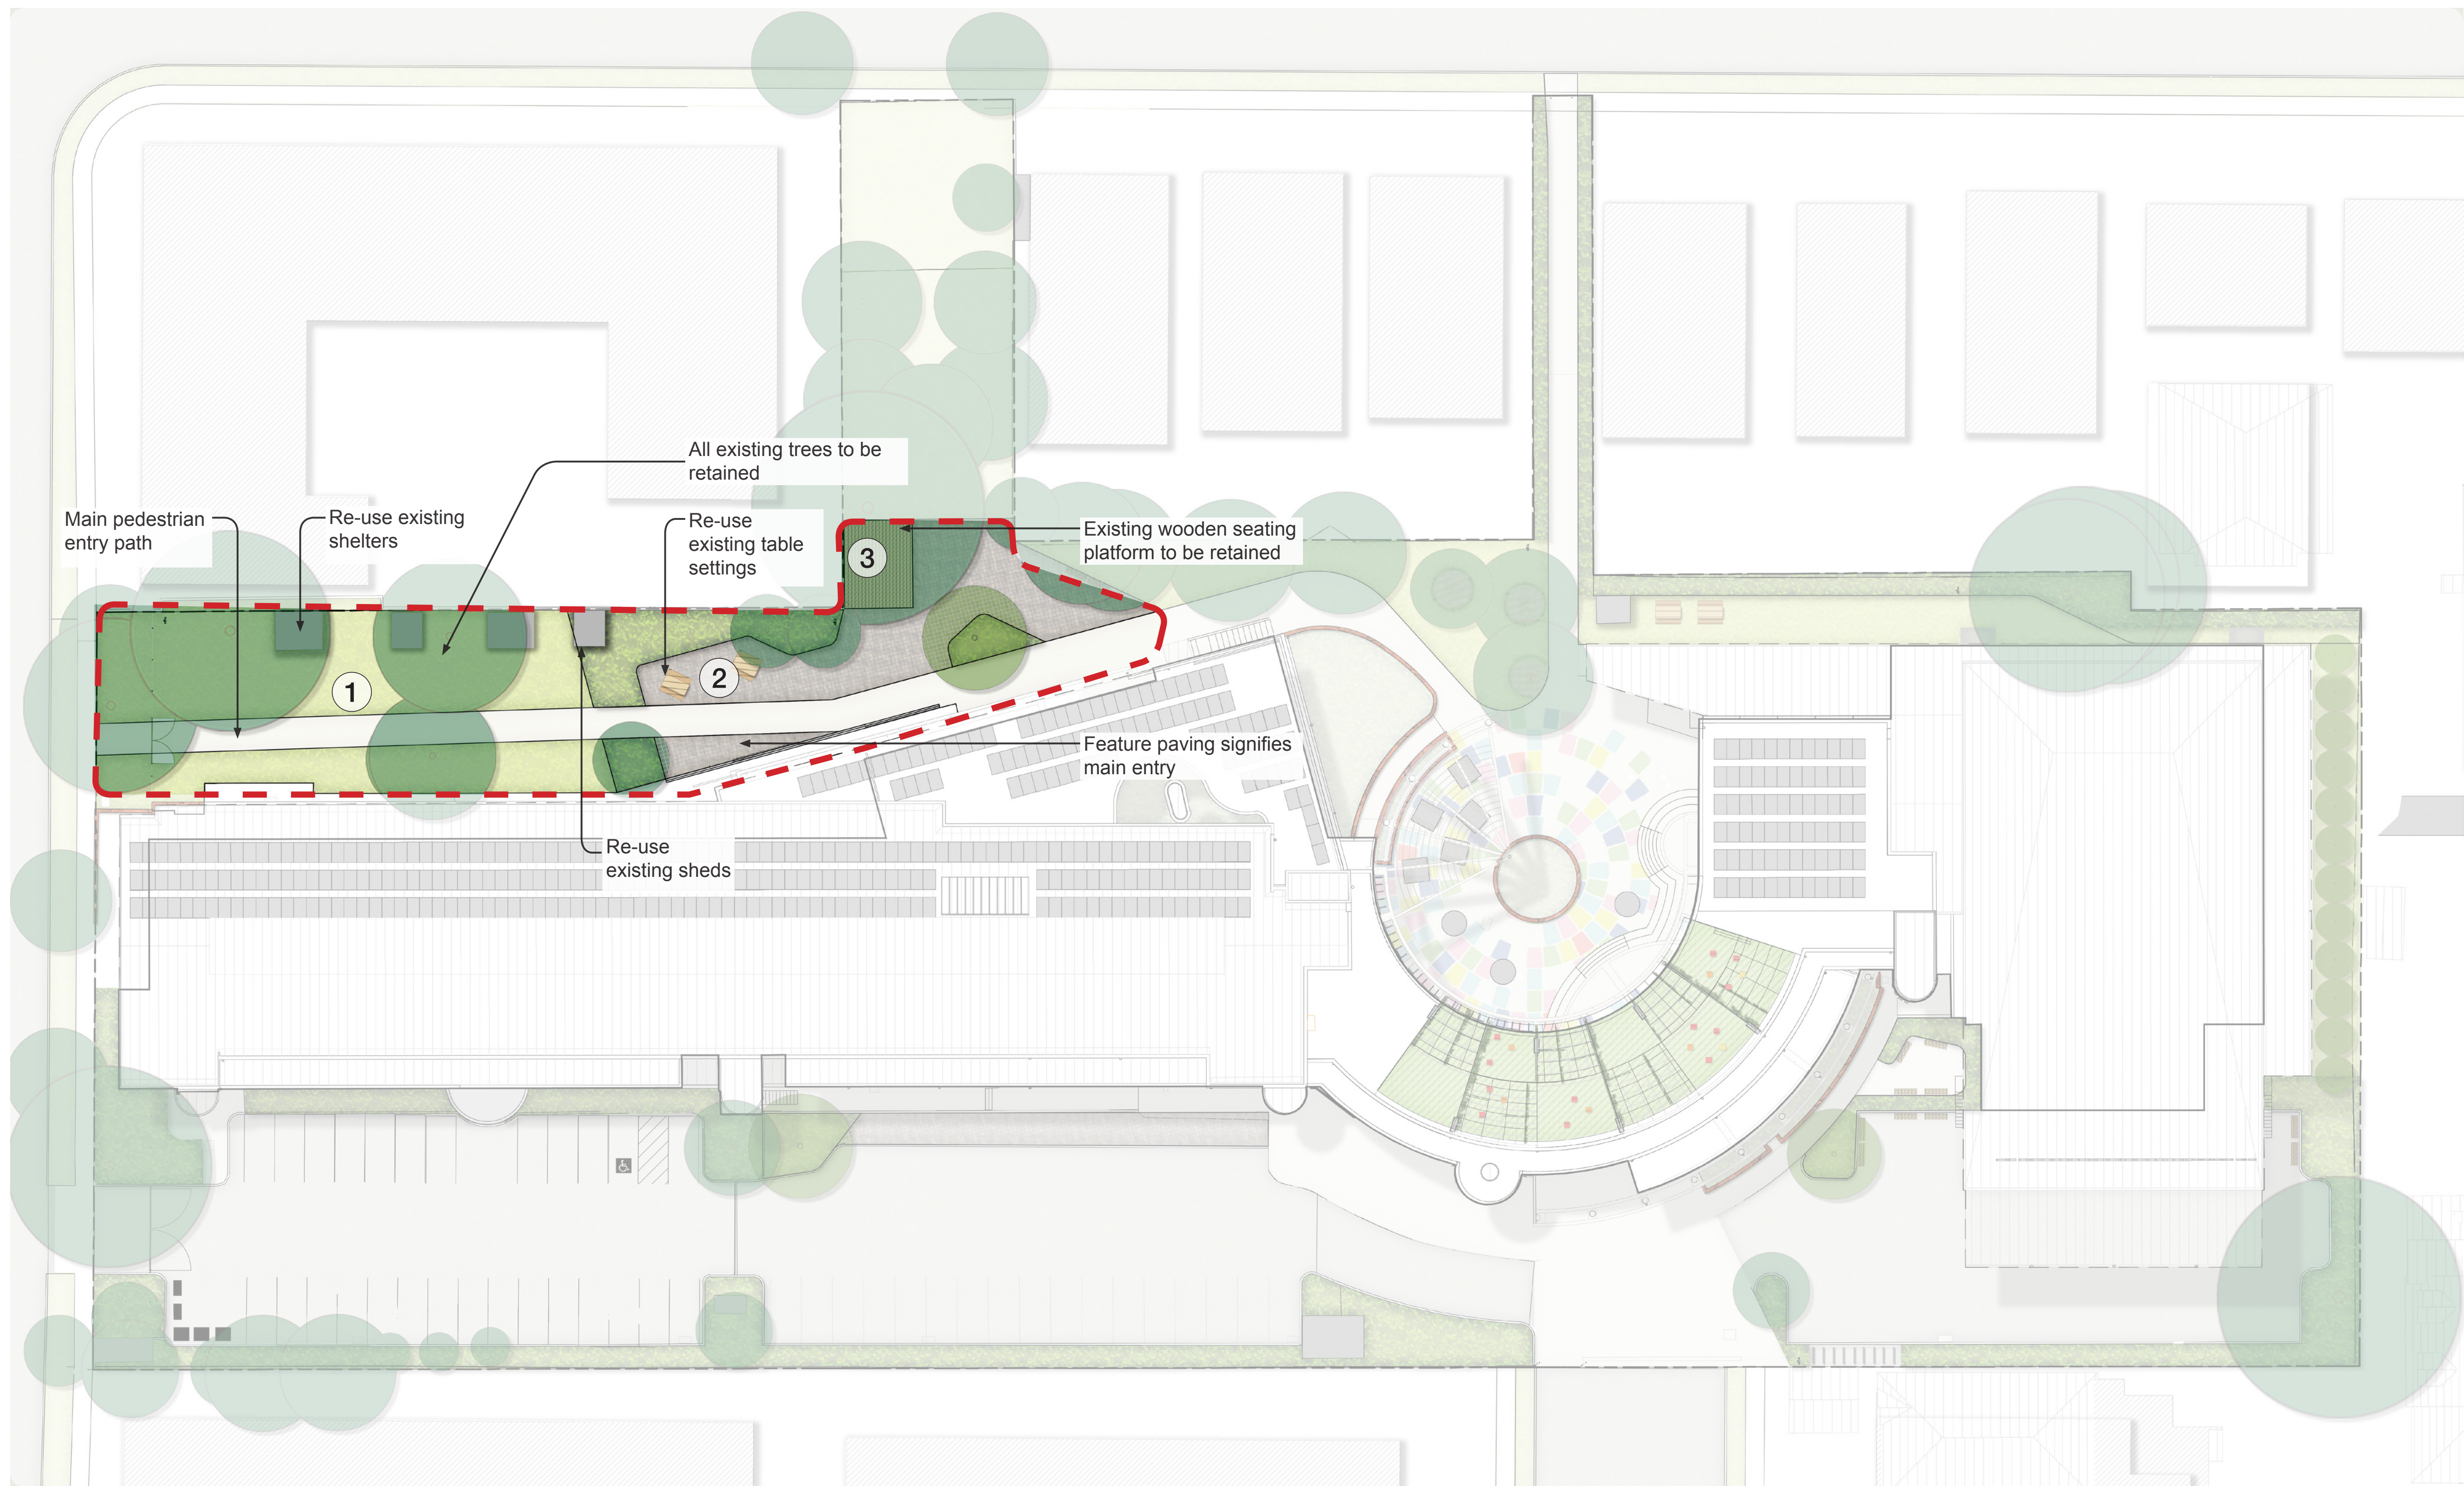

- LEGEND
- Asphalt
 - Concrete
 - Feature Paving
 - Planting
 - Turf
 - Synthetic Turf
 - Paint on Ground Surface
 - Existing Brick Wall
 - Moveable Seating
 - Proposed Tree
 - Existing Tree
 - Existing Seating
 - Tree Surround Seating
 - Existing Shade Structure
 - Proposed Roof Trellis
 - Site Boundary
 - Tree to be removed
 - 2.1m Palisade Security Fence
 - Existing Residential Fence
 - 2.4m Colourbond Fence



1. Large entry lawn for passive recreation

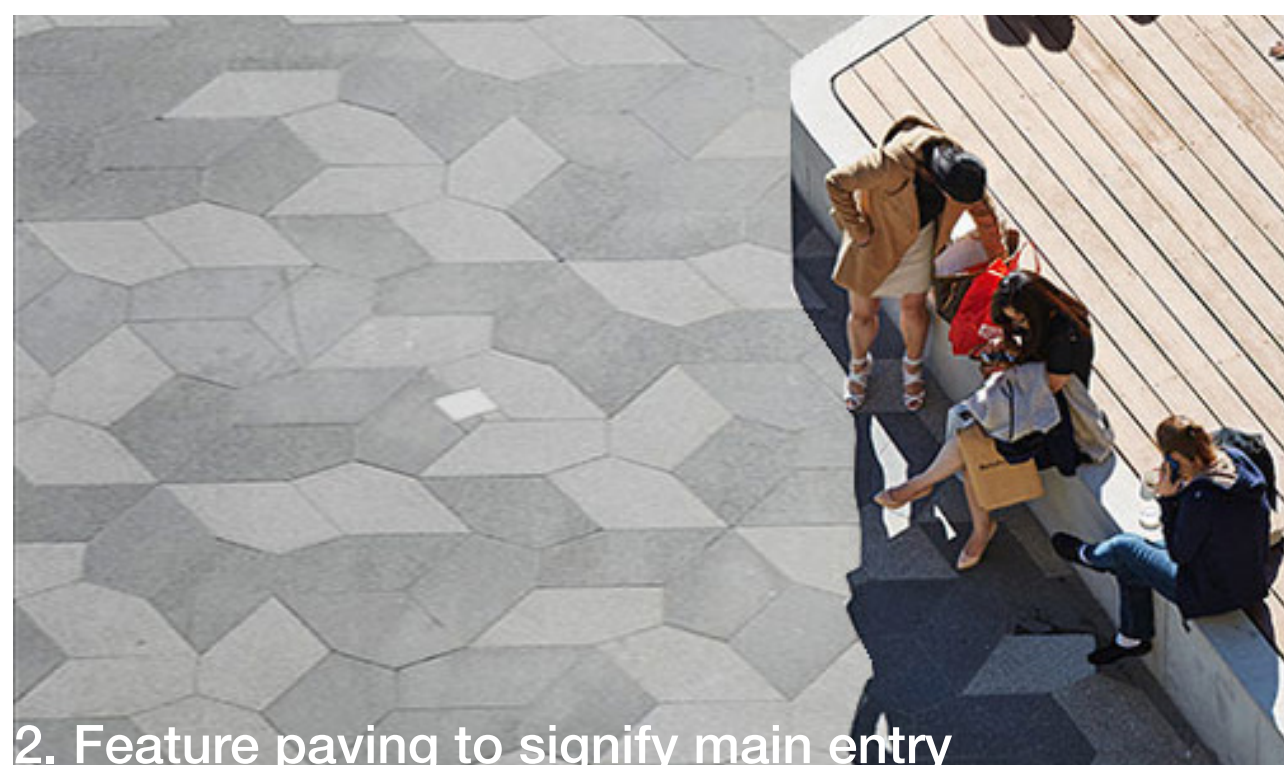


2. Feature paving to signify main entry



3. Trees and structures to be retained


Detailed Landscape - Plan Entry Forecourt and Quiet zone

Cammeraygal High School Senior Campus

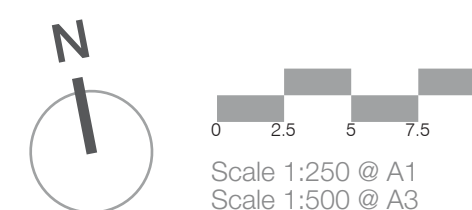

context

52-58 William Street East Sydney NSW 2011
PO Box A866 Sydney South NSW 1235
T. 8244 8900 F. 8244 8988 E. context@context.net.au

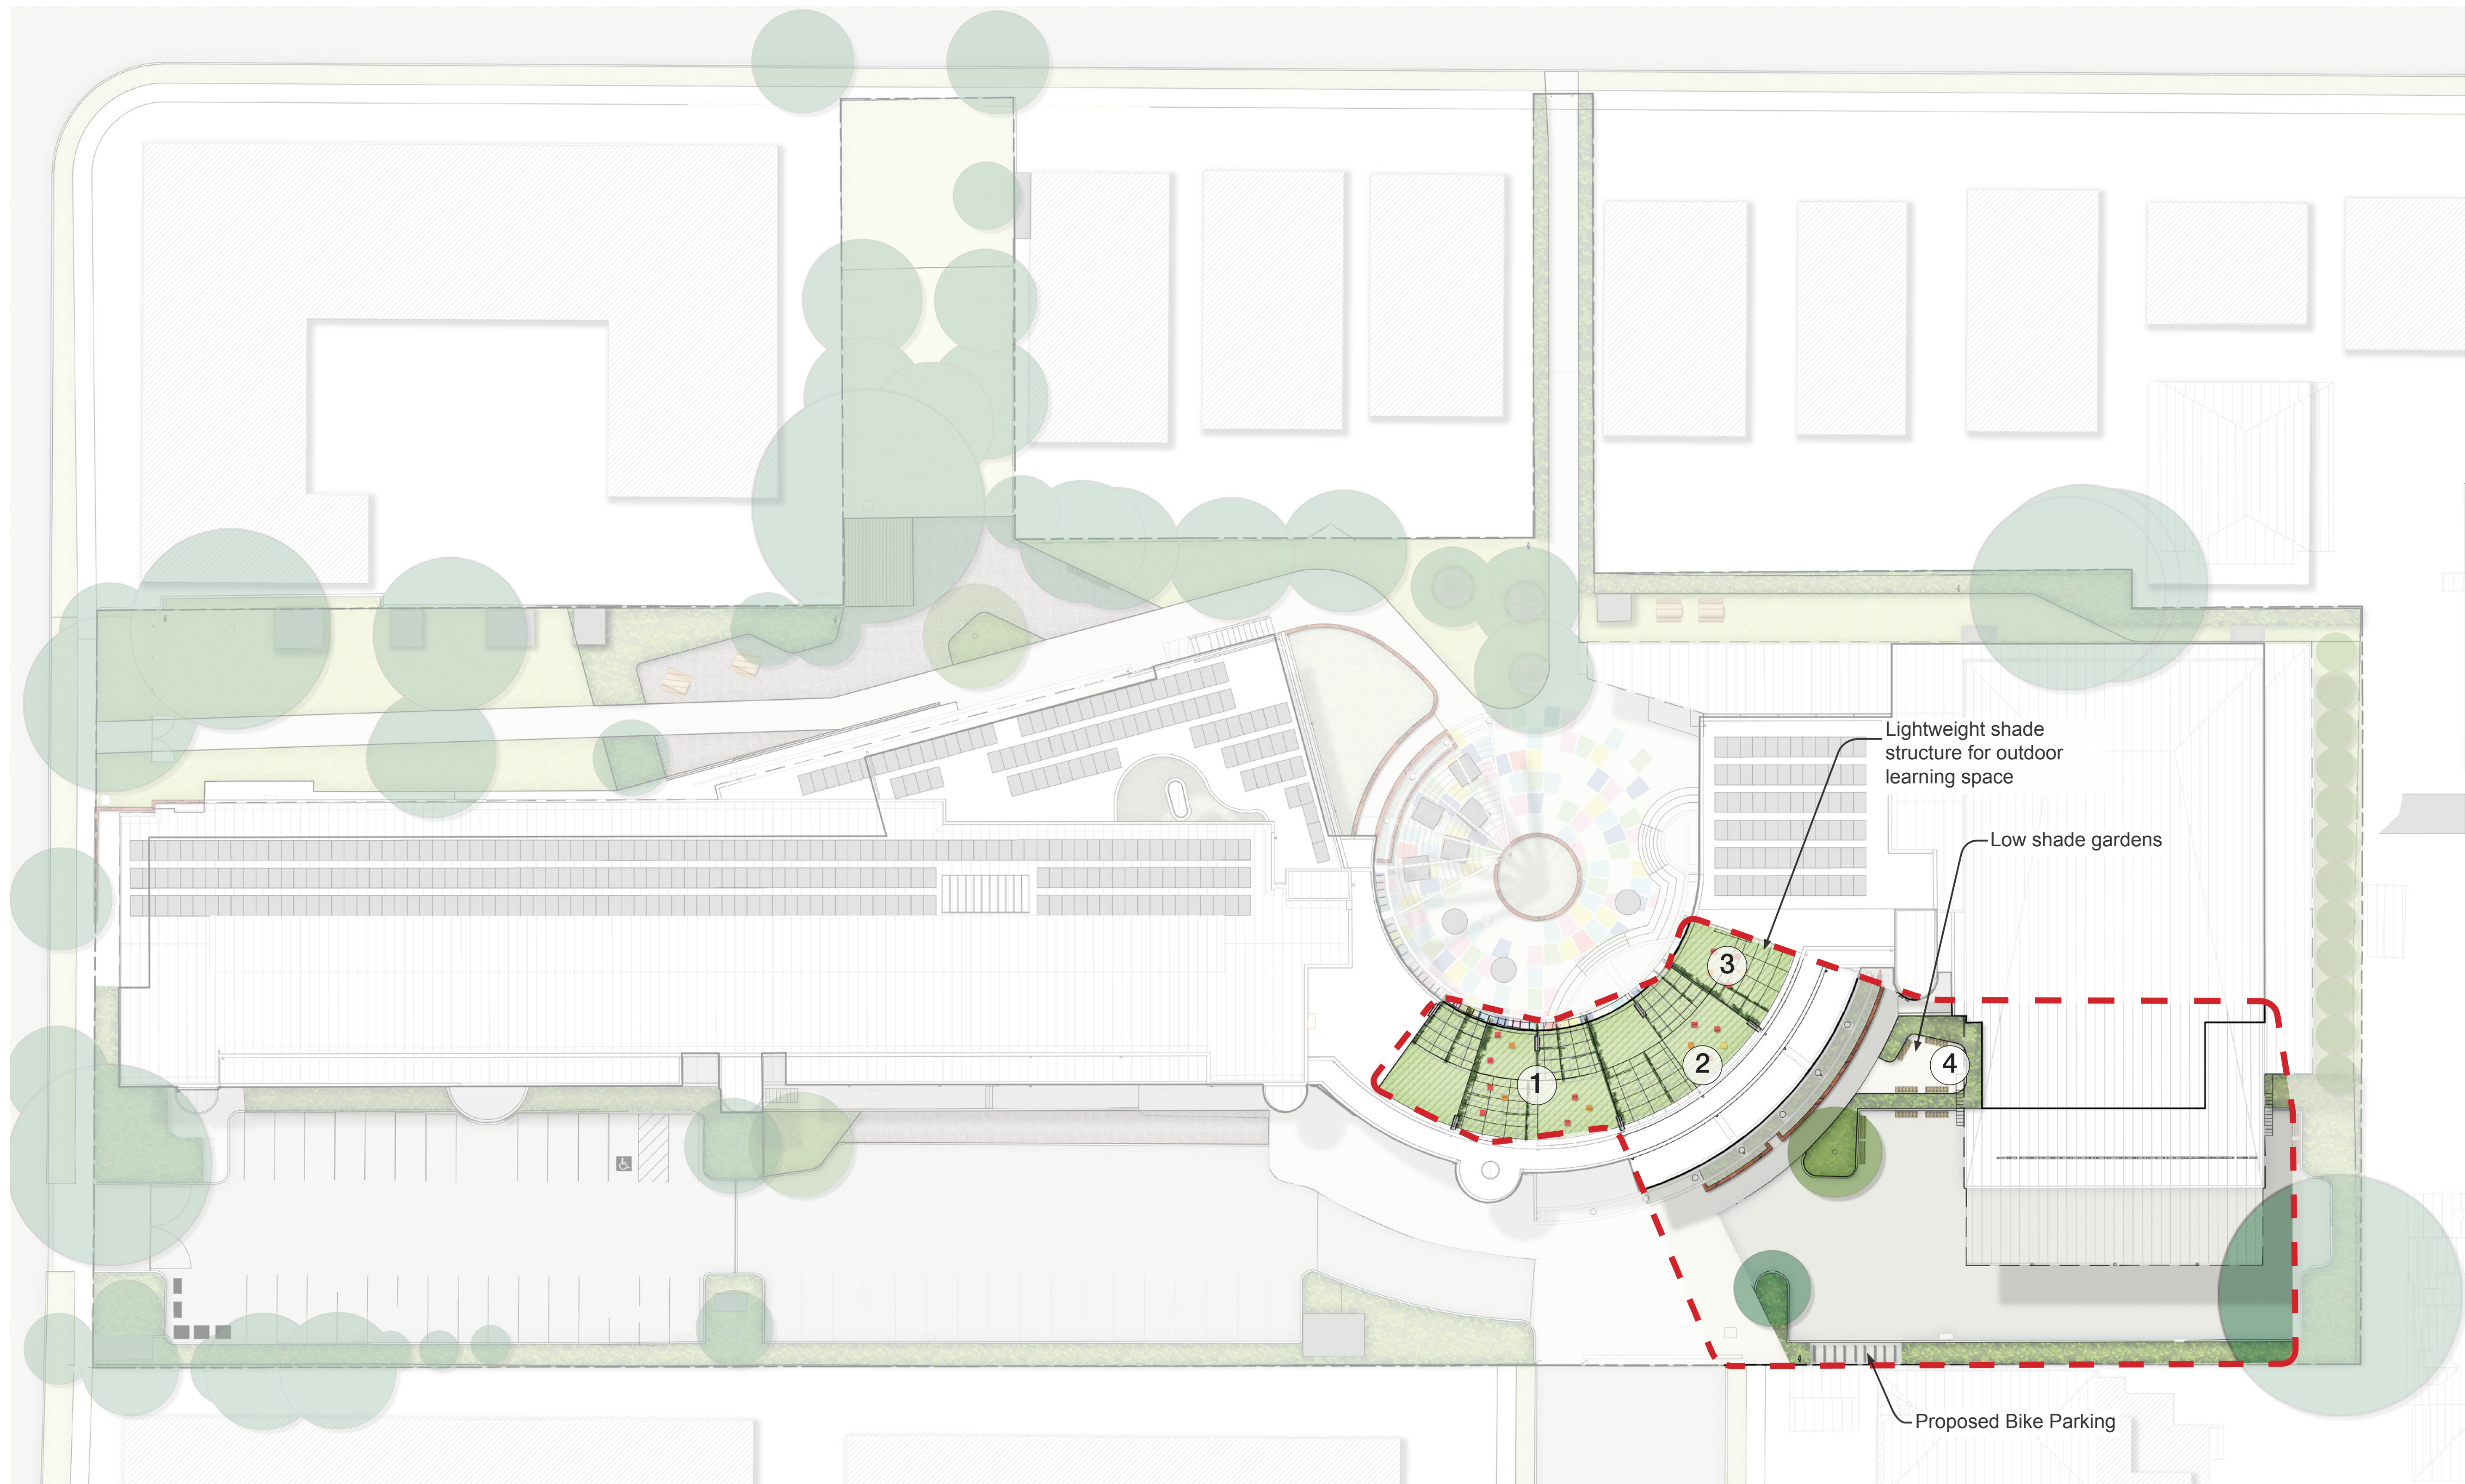

- LEGEND**
- Asphalt
 - Concrete
 - Feature Paving
 - Planting
 - Turf
 - Synthetic Turf
 - Paint on Ground Surface
 - Existing Brick Wall
 - Moveable Seating
 - Proposed Tree
 - Existing Tree
 - Existing Seating
 - Tree Surround Seating
 - Existing Shade Structure
 - Proposed Roof Trellis
 - Site Boundary
 - Tree to be removed
 - 2.1m Palisade Security Fence
 - Existing Residential Fence
 - 2.4m Colourbond Fence



1. Lightweight shade structure



2. Moveable chairs on the roof terrace



3. Coloured floor treatment and furniture



4. Shade gardens learning nooks

Detailed Landscape Plan - Learning Nook and Science Roof



Cammeraygal High School Senior Campus



Scale 1:250 @ A1
Scale 1:500 @ A3

context

52-58 William Street East Sydney NSW 2011
PO Box A866 Sydney South NSW 1235
T. 8244 8900 F. 8244 8988 E. context@context.net.au

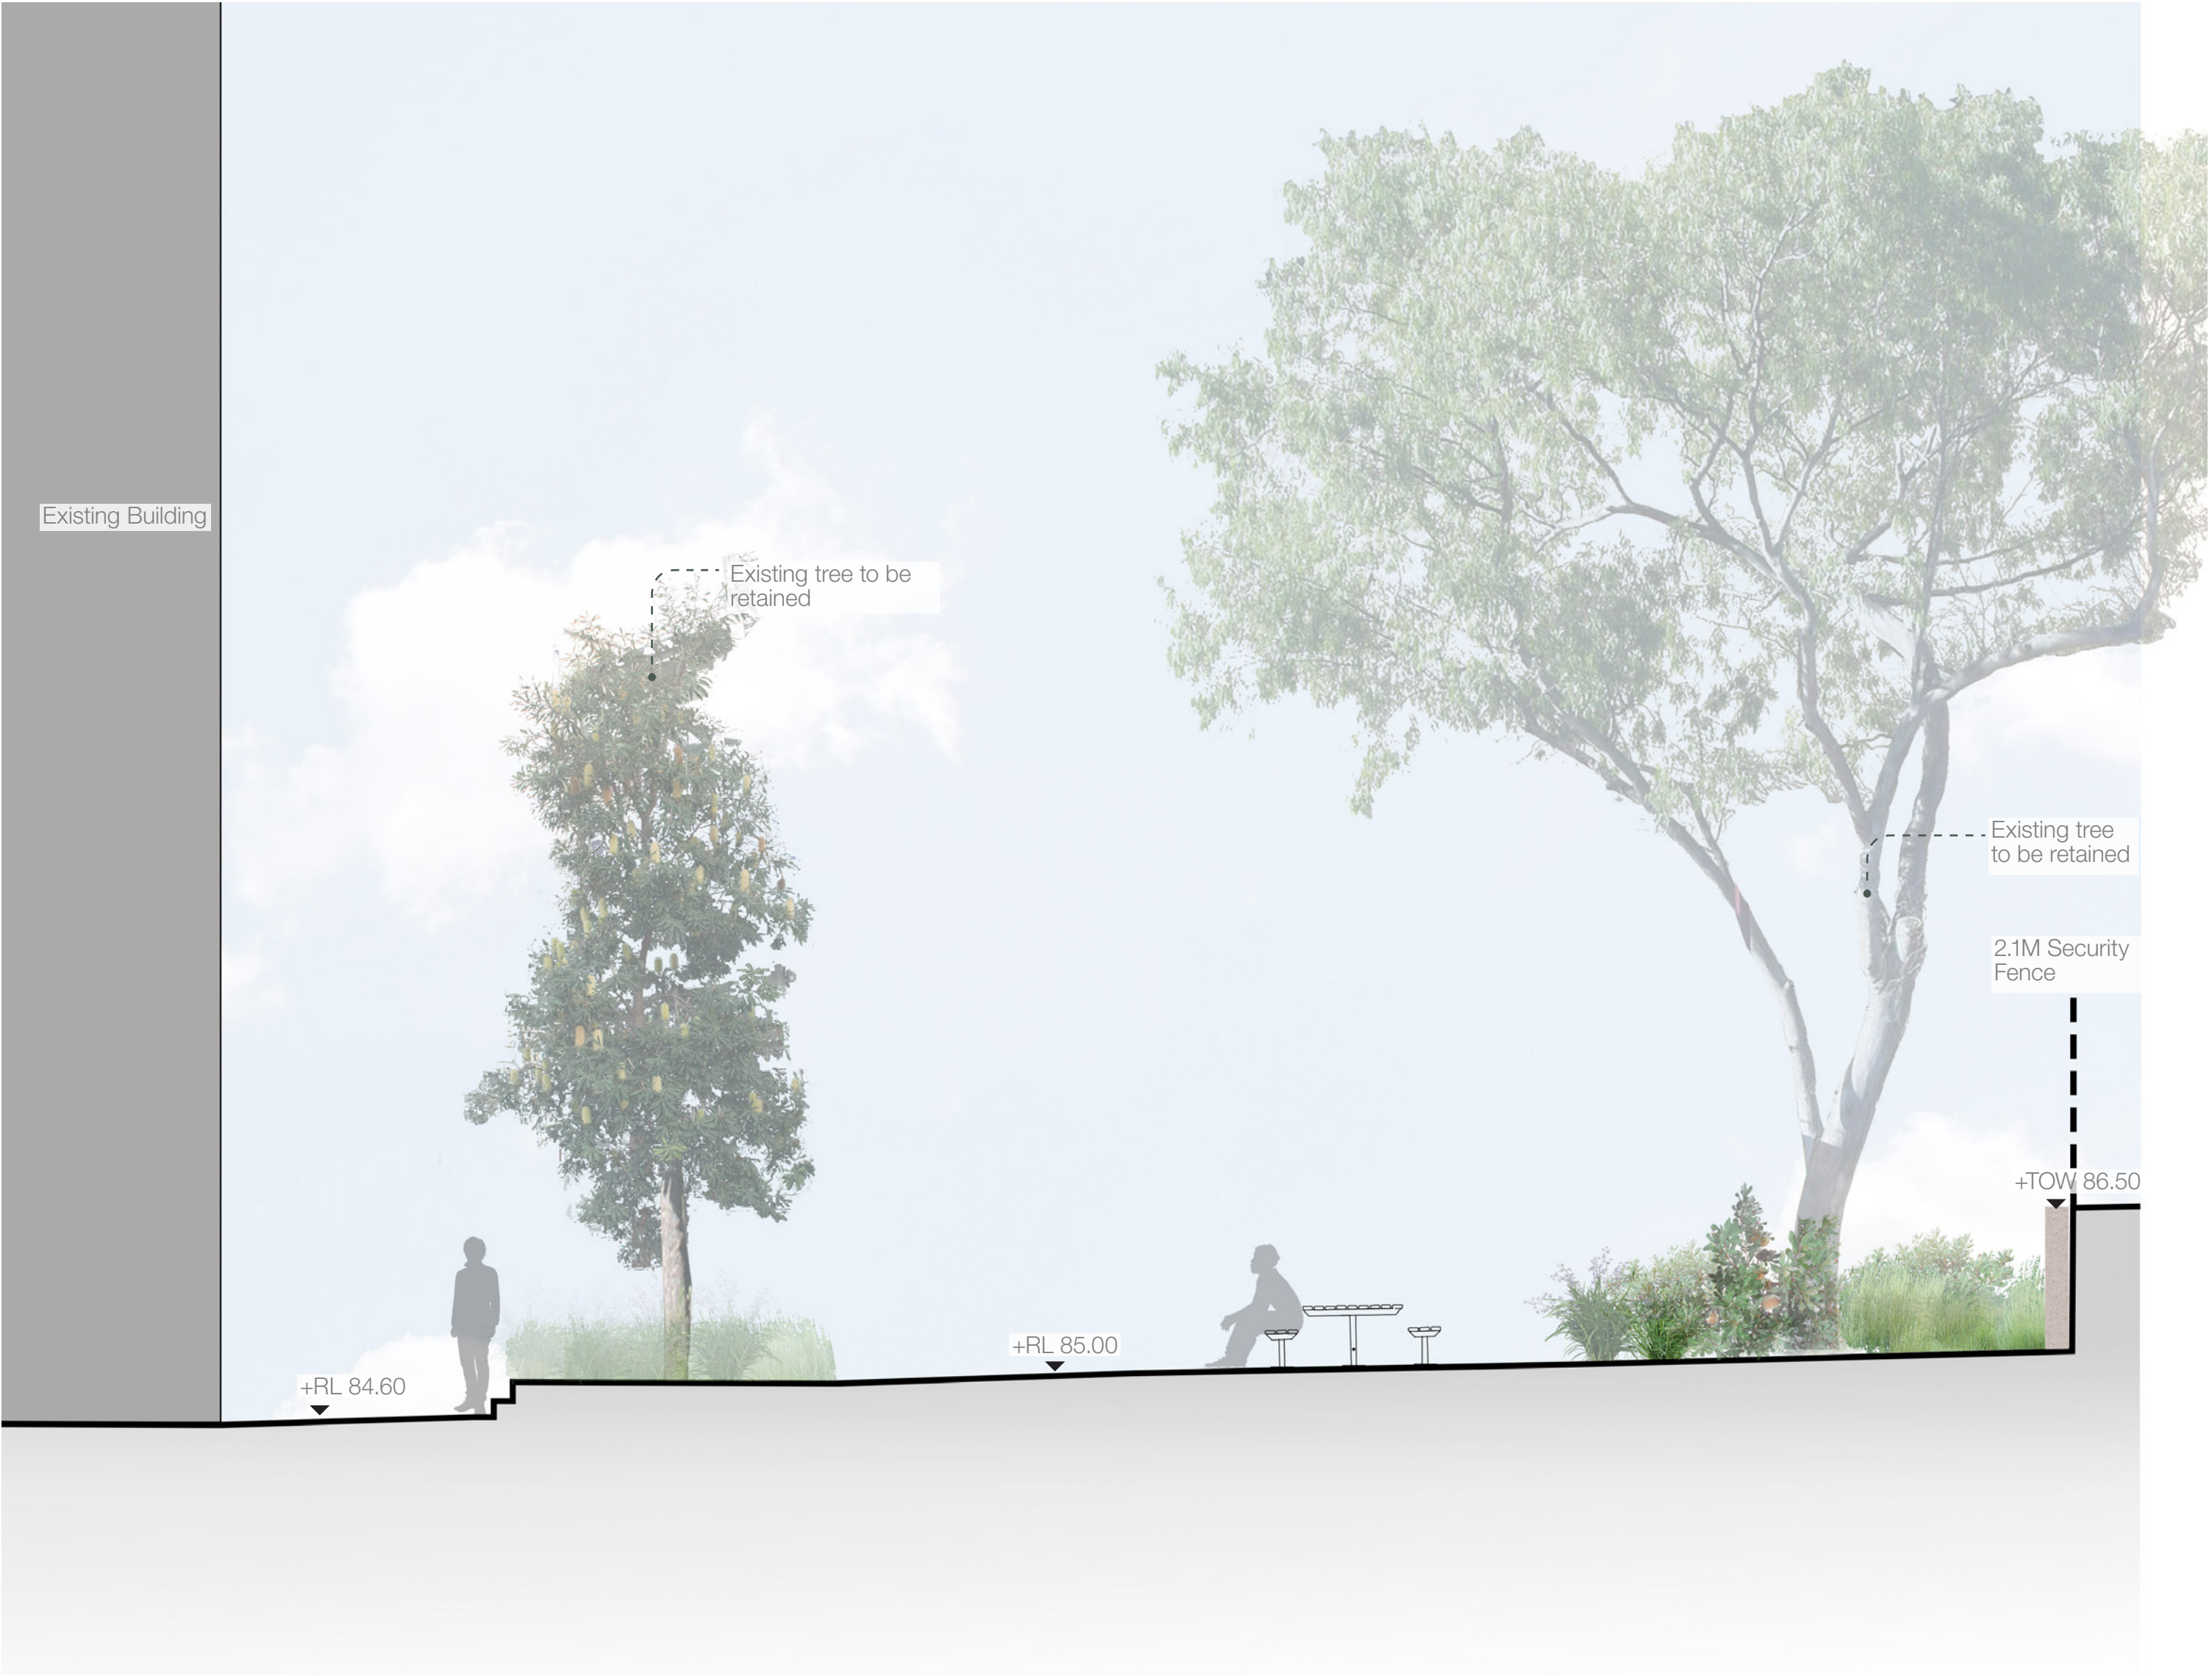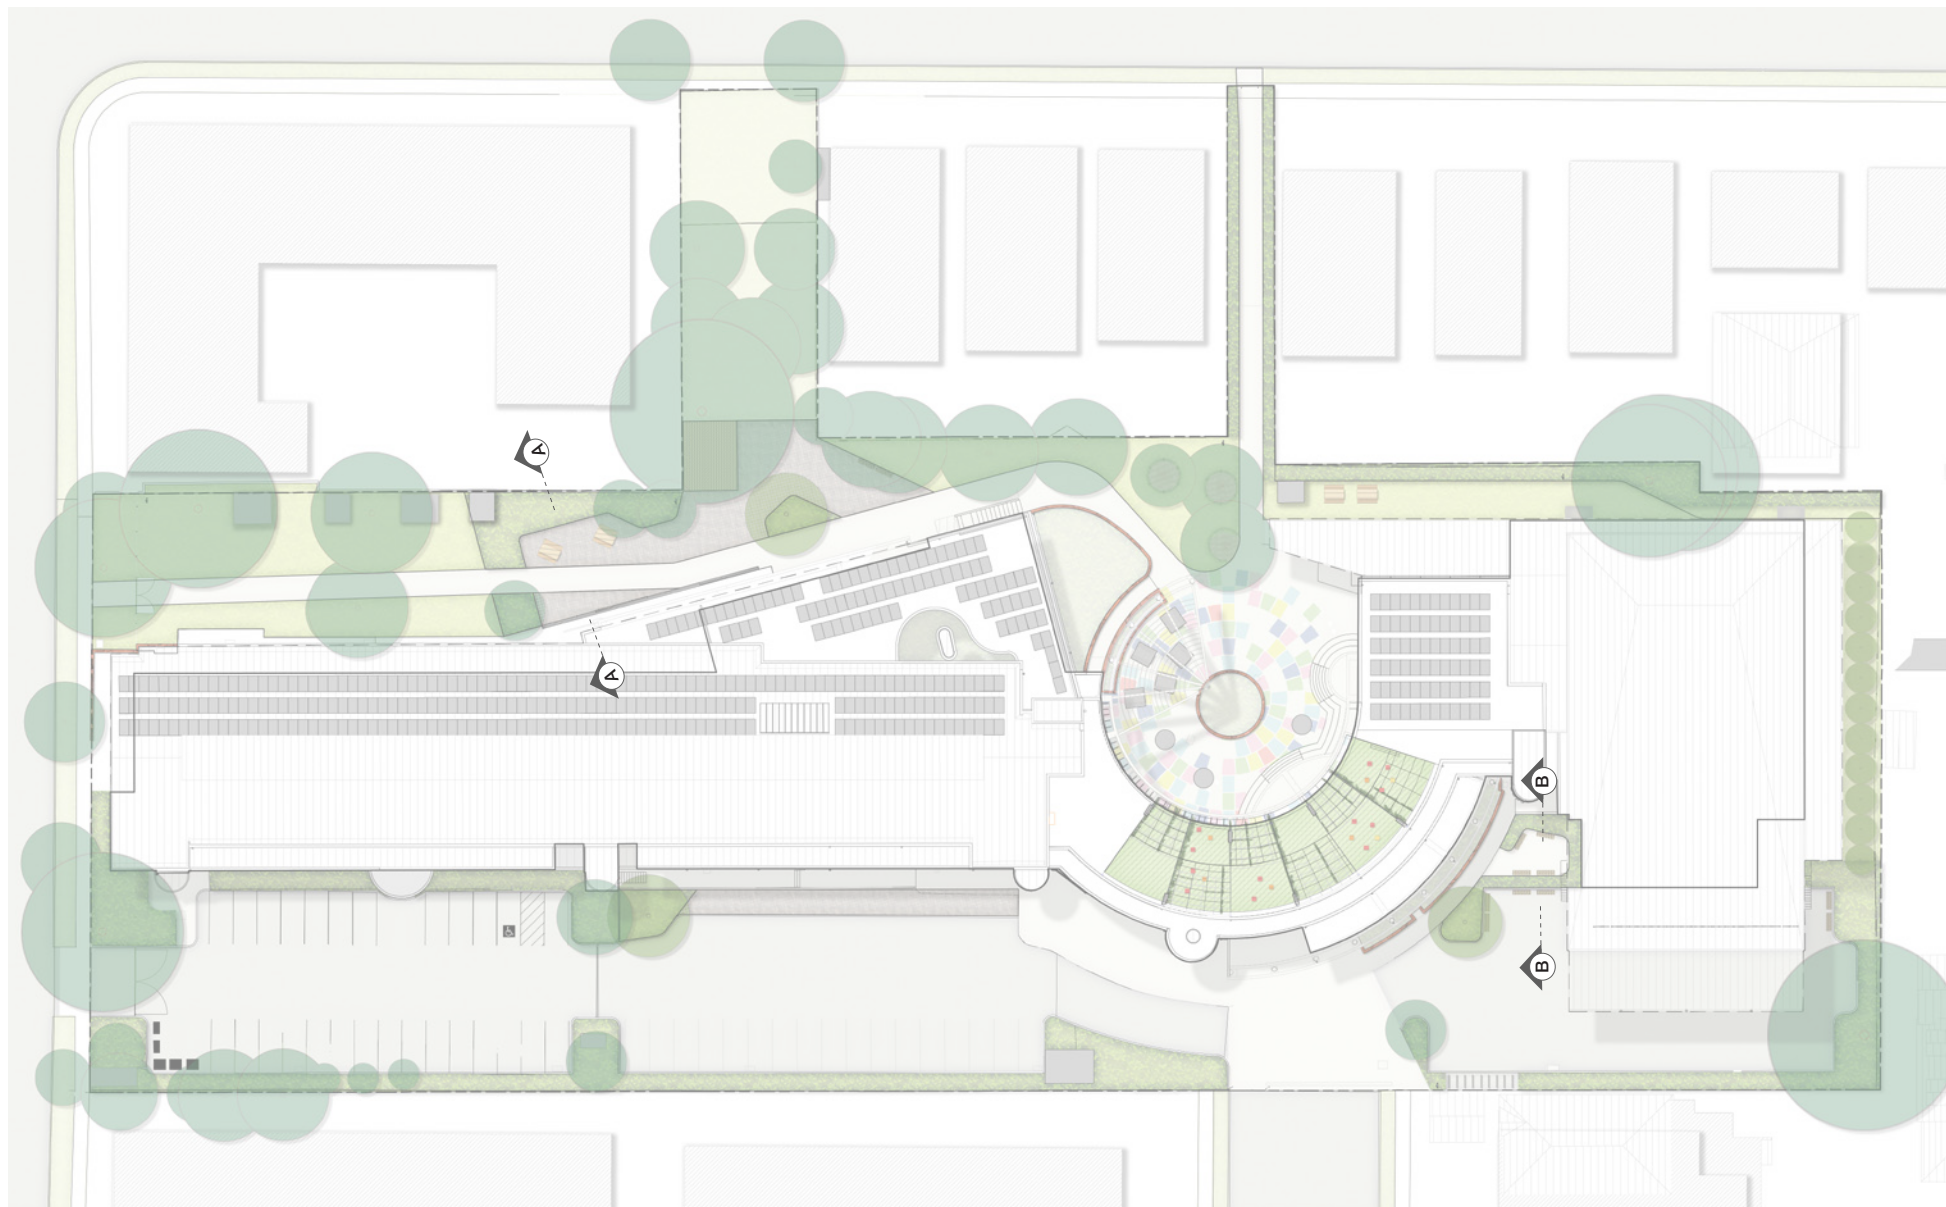

Existing Building | Existing Building path and steps | Existing tree in new garden bed | New concrete entrance path | Re-use existing seating in entry plaza | New garden bed in front of existing wall and fence

AA SECTION AA
1:50 @ A1




Existing car park to become play area | New Planting | Learning Nook | Shade Garden | Existing path

BB SECTION BB
1:50 @ A1


Sections

Cammeraygal High School Senior Campus

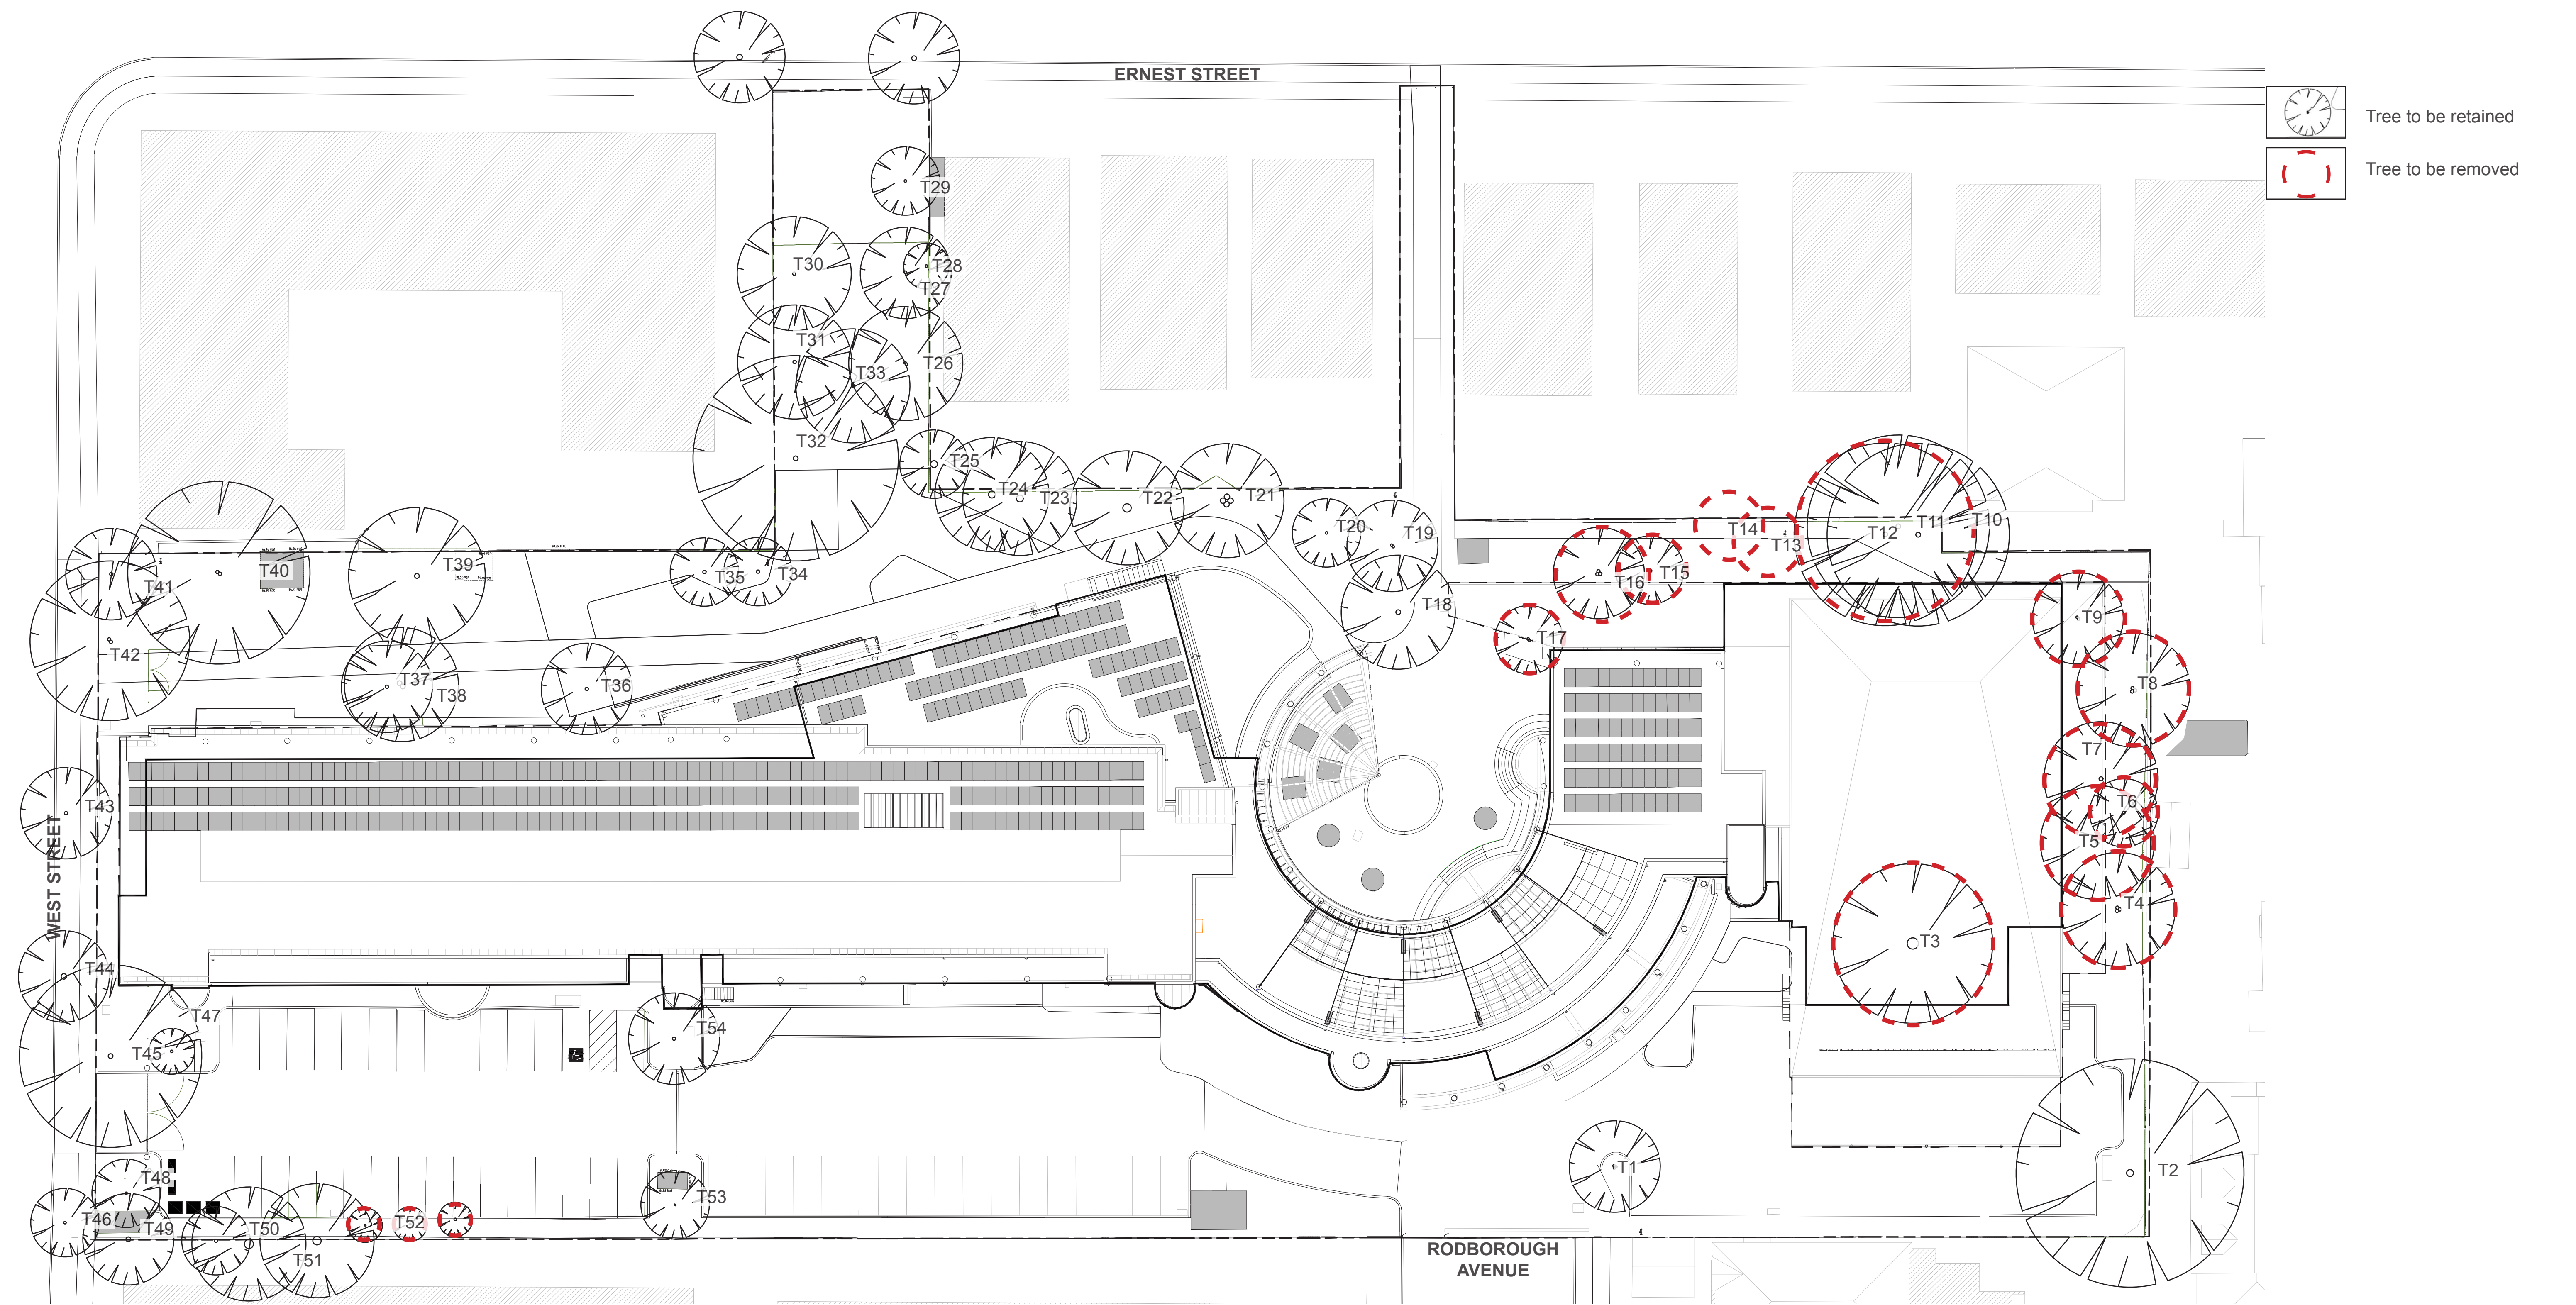

Tree Retention and Removal

Cammeraygal High School Senior Campus

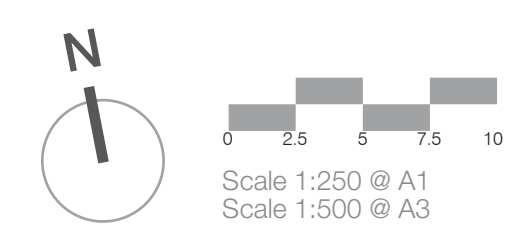

Tree No.	Common Name/ Genus Species	DBH (mm)	Height (m)	Canopy Spread Radius (m)	Age Class	Health / Vitality	Structural Condition	Tree Protection Zone (m)	Structural Root Zone (m)	Estimated Remaining Life Expectancy (ELE)	Landscape and Environmental Significance	Retention Value	Suitability for Retention Within a School	Comments	Potential Impact of Proposed Works	Retain / Remove
1	Chinese Hackberry, <i>Celtis sinensis</i>	300, 160, 160	5	3	M	G	G	4.5	2.2	Long (30+ yrs)	3	Medium	Yes	Likely to have self sown.	Nil.	Retain
2	Chinese Hackberry, <i>Celtis sinensis</i>	600, 390	12	8	M	G	G	8.6	2.9	Long (30+ yrs)	2	High	Yes	Root spread is mostly confined within the existing raised bed. The grease pit is within the SRZ.	Hard landscaping within the TPZ. This tree is likely to tolerate changes if works remain outside the existing garden bed alignment.	Retain
3	Camphor Laurel, <i>Cinnamomum camphora</i>	1200	12	8	M	G	G	14.4	3.6	Long (30+ yrs)	2	High	Yes	Prominent landscape feature.	Within proposed building footprint.	Remove
4	Nettle Tree, <i>Celtis australis</i>	380, 260, 190	10	5	M	G	G	6.0	2.8	Long (30+ yrs)	2	High	Yes	Provides boundary screening.	Construction proposed within the Structural Root Zone. Major canopy loss likely due to the proposed building alignment.	Remove
5	Nettle Tree, <i>Celtis australis</i>	300, 300	10	5	M	G	G	5.1	2.6	Long (30+ yrs)	2	High	Yes	Provides boundary screening.	Within the proposed building alignment.	Remove
6	Magenta Lilly Pilly, <i>Syzygium paniculata</i>	330	7	3	M	F	G	4.0	2.1	Medium (10-30 yrs)	3	Medium	Yes	Supressed by larger surrounding trees.	Construction proposed within the TPZ. Major canopy loss likely due to the proposed building alignment.	Remove
7	Nettle Tree, <i>Celtis australis</i>	370	10	5	M	G	G	4.4	2.4	Long (30+ yrs)	2	High	Yes	Provides boundary screening.	Within the proposed building alignment.	Remove
8	Nettle Tree, <i>Celtis australis</i>	380, 330, 280, 260	11	6	M	G	G	7.6	2.9	Long (30+ yrs)	2	High	Yes	Provides boundary screening.	Construction proposed within the Structural Root Zone. Major canopy loss likely due to the proposed building alignment.	Remove
9	Jacaranda, <i>Jacaranda mimosifolia</i>	370	10	4	M	G	G	4.4	2.3	Long (30+ yrs)	3	Medium	Yes		Within the proposed building alignment.	Remove
10	Chinese Hackberry, <i>Celtis sinensis</i>	360, 310	13	7	M	G	G	5.7	2.5	Long (30+ yrs)	3	Medium	Yes	Likely to have self sown.	Up to 25% of the canopy would require pruning to accommodate the roof structure. Minor root loss is expected as part of excavation for pier footings.	Retain
11	Chinese Hackberry, <i>Celtis sinensis</i>	320	13	7	M	G	G	3.8	2.1	Long (30+ yrs)	3	Medium	Yes	Likely to have self sown.	Up to 10% of the canopy would require pruning to accommodate the roof structure.	Retain
12	Chinese Hackberry, <i>Celtis sinensis</i>	300	12	7	M	G	G	3.6	2.1	Long (30+ yrs)	3	Medium	Yes	Likely to have self sown.	Up to 70% of the canopy would require pruning to accommodate the roof structure. Major root loss is likely -to be assessed following supply of FFL's and engineering detail. This tree will require removal.	Remove
13	Brushbox, <i>Lophostemon confertus</i>	110	7	2	IM	G	G	2.0	1.5	Long (30+ yrs)	4	Low	Yes	Not on the survey.	Within proposed building footprint.	Remove

Tree No.	Common Name/ Genus Species	DBH (mm)	Height (m)	Canopy Spread Radius (m)	Age Class	Health / Vitality	Structural Condition	Tree Protection Zone (m)	Structural Root Zone (m)	Estimated Remaining Life Expectancy (ELE)	Landscape and Environmental Significance	Retention Value	Suitability for Retention Within a School	Comments	Potential Impact of Proposed Works	Retain / Remove
14	Brushbox, <i>Lophostemon confertus</i>	200	9	3	IM	G	G	2.6	1.7	Long (30+ yrs)	4	Low	Yes	Not on the survey.	Within proposed building footprint.	Remove
15	Jacaranda, <i>Jacaranda mimosifolia</i>	200, 120	9	4	M	G	G	2.8	1.8	Long (30+ yrs)	3	Medium	Yes		Within proposed building footprint.	Remove
16	Jacaranda, <i>Jacaranda mimosifolia</i>	310, 230, 170	10	5	M	G	G	5.1	2.3	Long (30+ yrs)	3	Medium	Yes		Within proposed building footprint.	Remove
17	Cheese Tree, <i>Glochidion ferdinandi</i>	430	8	4	M	G	G	5.2	2.4	Long (30+ yrs)	3	Medium	Yes		Within proposed building footprint.	Remove
18	Nettle Tree, <i>Celtis australis</i>	430	8	5	M	G	G	5.2	2.4	Long (30+ yrs)	3	Medium	Yes		Up to 10% of the canopy will require pruning. No notable impact is expected.	Retain
19	Jacaranda, <i>Jacaranda mimosifolia</i>	210, 150	8	4	M	G	G	3.1	1.9	Long (30+ yrs)	3	Medium	Yes		Landscaping works are proposed within the TPZ.	Retain
20	Jacaranda, <i>Jacaranda mimosifolia</i>	260	9	3	M	G	G	3.1	1.9	Long (30+ yrs)	3	Medium	Yes		Landscaping works proposed within the TPZ.	Retain
21	Camphor Laurel, <i>Cinnamomum camphora</i>	770, 720, 570, 450	16	10	M	G	G	15.0	3.6	Long (30+ yrs)	2	High	Yes		Landscaping works proposed within the TPZ.	Retain
22	Camphor Laurel, <i>Cinnamomum camphora</i>	600	16	7	M	G	G	7.2	2.8	Long (30+ yrs)	2	High	Yes		Landscaping works proposed within the TPZ.	Retain
23	Camphor Laurel, <i>Cinnamomum camphora</i>	550	16	5	M	G	G	6.6	2.7	Long (30+ yrs)	2	High	Yes		Landscaping works proposed within the TPZ.	Retain
24	Camphor Laurel, <i>Cinnamomum camphora</i>	550	16	5	M	G	G	6.6	2.7	Long (30+ yrs)	2	High	Yes		Landscaping works proposed within the TPZ.	Retain
25	Canary Island Date Palm, <i>Phoenix canariensis</i>	550	10	3	M	G	G	6.6	2.7	Long (30+ yrs)	2	High	Yes	Located on the neighbouring property.	Nil.	Retain
26	Nettle Tree, <i>Celtis australis</i>	320, 200	8	4	M	G	G	4.5	2.2	Long (30+ yrs)	3	Medium	Yes		Nil.	Retain
27	Nettle Tree, <i>Celtis australis</i>	180, 110	7	4	M	G	G	2.0	1.5	Long (30+ yrs)	3	Medium	Yes		Nil.	Retain
28	Chinese Hackberry, <i>Celtis sinensis</i>	200	7	3	M	G	G	2.4	1.7	Long (30+ yrs)	4	Low	Yes	Likely to have self sown.	Nil.	Retain
29	Nettle Tree, <i>Celtis australis</i>	300	7	4	M	G	G	3.6	2.1	Long (30+ yrs)	3	Medium	Yes		Nil.	Retain
30	Nettle Tree, <i>Celtis australis</i>	400	9	5	M	G	G	4.8	2.3	Long (30+ yrs)	3	Medium	Yes		Nil.	Retain
31	Nettle Tree, <i>Celtis australis</i>	400	9	5	M	G	G	4.8	2.3	Long (30+ yrs)	3	Medium	Yes		Nil.	Retain

Tree No.	Common Name/ Genus Species	DBH (mm)	Height (m)	Canopy Spread Radius (m)	Age Class	Health / Vitality	Structural Condition	Tree Protection Zone (m)	Structural Root Zone (m)	Estimated Remaining Life Expectancy (ELE)	Landscape and Environmental Significance	Retention Value	Suitability for Retention Within a School	Comments	Potential Impact of Proposed Works	Retain / Remove
32	Chinese Hackberry, <i>Celtis sinensis</i>	500	10	8	M	G	G	6.0	2.5	Long (30+ yrs)	3	Medium	Yes		Nil.	Retain
33	Chinese Hackberry, <i>Celtis sinensis</i>	260, 220	9	4	M	G	G	4.0	2.1	Long (30+ yrs)	3	Medium	Yes		Nil.	Remove
34	Brushbox, <i>Lophostemon confertus</i>	300	8	3	M	G	G	3.6	2.1	Long (30+ yrs)	3	Medium	Yes		Landscaping works proposed within the TPZ.	Retain
35	Brushbox, <i>Lophostemon confertus</i>	270	8	3	M	G	G	3.2	2.0	Long (30+ yrs)	3	Medium	Yes		Landscaping works proposed within the TPZ.	Retain
36	Chinese Weeping Elm, <i>Ulmus parvifolia</i>	340	9	5	M	G	G	4.1	2.2	Long (30+ yrs)	2	High	Yes	Prominent landscape feature.	Landscaping works proposed within the TPZ.	Retain
37	River She Oak, <i>Casuarina cunninghamiana</i>	450, 400, 400	17	5	M	G	G	8.7	3.0	Long (30+ yrs)	2	High	Yes	Branches overhang the existing roof-line.	Landscaping works proposed within the TPZ.	Retain
38	Broad-leaved Paperbark, <i>Melaleuca quinquenervia</i>	400	15	4	M	G	G	4.8	2.3	Long (30+ yrs)	3	Medium	Yes		Landscaping works proposed within the TPZ.	Retain
39	Chinese Hackberry, <i>Celtis sinensis</i>	350	9	5	M	G	G	4.2	2.2	Long (30+ yrs)	3	Medium	Yes		Landscaping works proposed within the TPZ.	Retain
40	Chinese Hackberry, <i>Celtis sinensis</i>	400, 350	12	9	M	G	G	6.4	2.6	Long (30+ yrs)	3	Medium	Yes		Landscaping works proposed within the TPZ.	Retain
41	Chinese Hackberry, <i>Celtis sinensis</i>	400	8	5	M	G	G	4.8	2.3	Long (30+ yrs)	2	High	Yes	Provides shade and amenity to the street.	Nil.	Retain
42	Chinese Hackberry, <i>Celtis sinensis</i>	350, 300	8	5	M	G	G	4.8	2.3	Long (30+ yrs)	2	High	Yes	Provides shade and amenity to the street.	Nil.	Retain
43	Jacaranda, <i>Jacaranda mimosifolia</i>	400	7	5	M	G	G	4.8	2.3	Long (30+ yrs)	2	High	Yes	Street tree.	Nil.	Retain
44	Brushbox, <i>Lophostemon confertus</i>	560	10	5	M	G	G	6.7	2.7	Long (30+ yrs)	2	High	Yes	Street tree.	Nil.	Retain
45	Chinese Hackberry, <i>Celtis sinensis</i>	500	8	8	M	G	G	6.0	2.5	Long (30+ yrs)	2	High	Yes	Provides shade and amenity to the street.	Nil.	Retain
46	Brushbox, <i>Lophostemon confertus</i>	250	3	3	M	F	G	3.0	1.9	Long (30+ yrs)	3	Medium	Yes	Trunk battened as part of the neighbours development.	Nil.	Retain
47	Illawarra Flame Tree, <i>Brachychiton acerifolius</i>	200	2	2	M	G	G	2.4	1.8	Long (30+ yrs)	3	Medium	Yes		Nil.	Retain
48	Illawarra Flame Tree, <i>Brachychiton acerifolius</i>	250	2	2	M	G	G	3.0	1.9	Long (30+ yrs)	3	Medium	Yes		Nil.	Retain
49	Broad-leaved Paperbark, <i>Melaleuca quinquenervia</i>	500	4	4	M	G	G	6.0	2.5	Long (30+ yrs)	2	High	Yes	Located on the neighbouring property.	Nil.	Retain
50	Broad-leaved Paperbark, <i>Melaleuca quinquenervia</i>	350	3	3	M	G	G	4.2	2.2	Long (30+ yrs)	3	Medium	Yes	Located on the neighbouring property.	Nil.	Retain

Tree No.	Common Name/ Genus Species	DBH (mm)	Height (m)	Canopy Spread Radius (m)	Age Class	Health / Vitality	Structural Condition	Tree Protection Zone (m)	Structural Root Zone (m)	Estimated Remaining Life Expectancy (ELE)	Landscape and Environmental Significance	Retention Value	Suitability for Retention Within a School	Comments	Potential Impact of Proposed Works	Retain / Remove
51	Broad-leaved Paperbark, <i>Melaleuca quinquenervia</i>	500	4	4	M	G	G	6.0	2.6	Long (30+ yrs)	2	High	Yes	Located on the neighbouring property.	Nil.	Retain
52	Broad-leaved Paperbark, <i>Melaleuca quinquenervia</i>	450	3	3	M	G	G	5.4	2.4	Long (30+ yrs)	2	High	Yes	Located on the neighbouring property.	Nil.	Retain
53	Jacaranda, <i>Jacaranda mimosifolia</i>	200, 100	3	3	M	G	G	2.8	1.8	Long (30+ yrs)	3	Medium	Yes		Nil.	Retain
54	Jacaranda, <i>Jacaranda mimosifolia</i>	350	6	4	M	G	G	4.2	2.2	Long (30+ yrs)	3	Medium	Yes		Nil.	Retain

All plants have been selected in relation to the Department of Education guidelines. The selected plants are low water use, low allergen rating, high drought tolerance and low maintenance. The selected plants will provide the school with microclimates that are adaptable through the seasons. All planting has been selected to work in harmony buildings on site and the plant species endemic to the local area.

INDICATIVE PLANTING LIST

Botanical Name	Common Name	Mature H x W (m)	Installation Pot Size	Low Water use	Endemic
Tree Planting					
<i>Angophora costata</i>	Sydney Red Gum	16.0 x 6.0	100L	Y	Y
<i>Banksia integrifolia</i>	Coastal Banksia	7.0 x 4.5	100L	Y	Y
<i>Elaeocarpus eumundii</i>	Native Quandong	8.0 x 3.0	45L	Y	Y
<i>Elaeocarpus reticulatus</i>	Blueberry Ash	8.0 x 6.0	100L	Y	Y
<i>Eucalyptus haemastoma</i>	Scribbly Gum	15.0 x 10.0	100L	Y	Y
<i>Jacaranda mimosifolia</i>	Jacaranda	8.0 x 4.0	400L	Y	N
<i>Tristaniopsis laurina</i>	Water Gum	8.0 x 4.0	100L	Y	Y
Shrubs + Grasses + Groundcovers					
<i>Acmena smithii</i>	Lilly Pilly	10.0 x 8.0	45L	Y	Y
<i>Banskia ericifolia</i>	Heath Banksia	6.0 x 2.5	25L	Y	Y
<i>Dianella caerulea</i>	Blue Flax Lily	0.8 x 0.8	140mm	Y	Y
<i>Dianella revoluta</i>	Mauve Flax lily	1.3 x 0.7	140mm	Y	Y
<i>Dodonaea triquetra</i>	Hop Bush	3.0 x 2.0	200mm	Y	Y
<i>Epacris longiflora</i>	Native Fuschia	1.0 x 0.6	200mm	Y	Y
<i>Grevillea buxifolia</i>	Grey Spider Flower	2.0 x 1.0	200mm	Y	Y
<i>Grevillea sericea</i>	Pink Spider Flower	2.0 x 1.5	200mm	Y	Y
<i>Hibbertia scandens</i>	Climbing Guinea Flower	5.0 x 5.0	140mm	Y	Y
<i>Isolepis nodosa</i>	Knobby club rush	1.0 x 0.2	140mm	Y	Y
<i>Juncus usitatus</i>	Common Rush	1.0 x 1.5	140mm	Y	Y
<i>Kunzea ambigua</i>	Tick Bush	3.5 x 2.0	200mm	Y	Y
<i>Lambertia formosa</i>	Mountain Devil	2.0 x 2.0	200mm	Y	Y
<i>Lomandra cylindrica 'Lime tuff'</i>	Mat Rush	0.5 x 0.5	140mm	Y	Y
<i>Lomandra filiformis</i>	Wattle Mat Rush	0.3 x 0.2	140mm	Y	Y
<i>Lomandra longifolia</i>	Mat Rush	1.2 x 1.5	140mm	Y	Y
<i>Ozothamnus diosmifolius</i>	Everlasting Paper Daisy	5.0 x 3.0	200mm	Y	Y
<i>Patersonia glabrata</i>	Native Iris	0.3 x 0.2	140mm	Y	Y
<i>Persoonia pinifolia</i>	Pine-leaf Geebung	4.0 x 3.0	200mm	Y	Y
<i>Philotheca myoporoides</i>	Long-leafed Wax Flower	2.0 x 2.0	200mm	Y	Y
<i>Podocarpus spinulosus</i>	Plum Pine	12.0 x 7.0	200mm	Y	Y
<i>Telopea speciosissima</i>	Waratah	3.0 x 3.0	45L	Y	Y
<i>Wahlenbergia gracilis</i>	Australian Bluebell	0.5 x 0.5	140mm	Y	Y
<i>Westringia fruticosa</i>	Coastal Rosemary	3.0 x 3.0	200mm	Y	Y
Shade Planting					
Shrubs + Grasses + Groundcovers					
<i>Adiantum aethiopicum</i>	Maidenhair Fern	0.5 x 1.0	200mm	Y	Y
<i>Aechmea fasciata</i>	Urn Plant	0.5 x 0.6	25L	Y	N
<i>Baeckea linifolia</i>	Heath Myrtle	3.0 x 2.0	200mm	Y	Y
<i>Calathea zebrina</i>	Zebra Plant	1.0 x 1.5	200mm	Y	N
<i>Cyanthea australis</i>	Rough Treefern	10.0 x 4.0	1m Trunk	Y	Y
<i>Doodia Aspera</i>	Rasp Fern	0.35 x .0.4	200mm	Y	Y
<i>Hardenbergia violacea</i>	Purple Coral Pea Vine	2.0 x 2.0	200mm	Y	Y
<i>Macrozamia communis</i>	Burrawang	3.0 x 3.0	200mm	Y	Y
<i>Pandorea pandorana</i>	Wonga Wonga Vine	8.0 x 2.0	200mm	Y	Y
<i>Sticherus flabellatus</i>	Umbrella Fern	5.0 x 3.0	200mm	Y	Y
<i>Todea barbara</i>	King Fern	2.0 x 1.5	25L	Y	Y
<i>Viola hederacea</i>	Native Violet	0.2 x 1.5	140mm	Y	Y

TREES



Angophora costata
Sydney Red Gum



Banksia integrifolia
Coastal Banksia



Elaeocarpus reticulatus
Blueberry Ash



Eucalyptus haemastoma
Scribbly Gum



Tristaniopsis laurina 'Luscious'
Water Gum



Jacaranda mimosifolia
Jacaranda

SHRUBS + GRASSES + GROUNDCOVERS



Acmena smithii
Lilly pilly



Banksia ericifolia
Heath Banksia



Dianella caerulea
Blue Flax Lily



Dianella revoluta
Mauve Flax Lily



Dodonea triquetra
Hop Bush



Epacris longiflora
Native Fuschia



Grevillea buxifolia
Grey Spider Flower



Grevillea sericea
Pink Spider Flower



Hibbertia scandens
Climbing Guinea Flower



Isolepis nodosa
Knobby Club Rush



Juncus usitatus
Common Rush



Kunzea ambigua
Tick Bush



Lambertia formosa
Mountain Devil



Lomandra cylindrica 'Lime Tuff'
Mat Rush



Lomandra filiformis
Wattle Mat Rush



Lomandra longifolia
Mat Rush



Ozothamnus diosmifolius
Everlasting Paper Daisy



Patersonia glabrata
Native Iris



Persoonia pinifolia
Pine-leaf Geebung



Telopea speciosissima
Waratah



Wahlenbergia gracilis
Australian Bluebell

SHADE GARDENS



Adiantum aethiopicum
Maidenhair Fern



Cyathea australis
Rough Tree Fern



Doodia Aspera
Rasp fern



Macrozamia communis
Burrawang



Pandorea pandorana
Wonga Wonga Vine



Sticherus flabellatus
Umbrella Fern




Todea barbara
King Fern



Viola hederacea
Native violet



Calathea zebrina
Zebra Plant

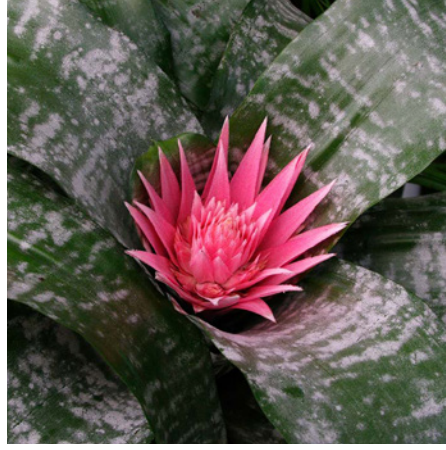

Aechmea fasciata
Urn Plant