

	1	2	3	4	5	6	7	8	9	10	11	12
	SHEET IN COLOUR - PRINT ALL COPIES IN COLOUR											
	MATERIALS & FINISHES SCHEDULE (TO BE READ IN CONJUNCTION WITH SPECIFICATION)											
	REF NO.	ITEM	MATERIAL/ PRODUCT	COLOUR	TEXTURE / FINISH	DWG CROSS REFERENCE	SAMPLE REQUIREMENTS	PRODUCT / SUPPLIER (OR APPROVED EQUIVALENT)				
	1.0	PAVING										
	1.1	P1 - Pavement Type 1 Concrete broomed finish	Cement Boral off-white cement	Bluestone - 7%	Broom finish No trowelled edge	L-3001, L-3002, L-3003, L-3004, L-3005, L-3006, L-3007	1x1m sample panel incorporated into the works insitu	Product: Boral Supplier: Phone: 02 9033 4000 http://www.boral.com.au	Off White Cement			
	1.2	P3 - Pavement Type 3 Asphalt paving	Asphalt Durapave	Black	>25mm thick	L-3001, L-3002, L-3003, L-3004, L-3005, L-3006, L-3007	1x1m sample panel incorporated into the works insitu	Product: Boral Supplier: Black Durapave asphalt Phone: 02 9033 4000 www.boral.com.au				
	1.3	P5 - Pavement Type 5 Unit paving	Concrete paver 247x500x38mm	Manhattan	Etch	L-3001, L-3002, L-3003, L-3004, L-3005, L-3006, L-3007	1 No. paver	Product: Stone Outdoors Supplier: PAS-404038 10 Daniel Drive Carrum Downs VIC 3201 Phone: 1300 303 975 www.stoneoutdoors.com.au				
	1.4	P6 - Pavement Type 6 Unit paver stepping stone	Concrete paver 400x800x48mm	Manhattan	Etch	L-3001, L-3002, L-3003, L-3004, L-3005, L-3006, L-3007		Product: Stone Outdoors Supplier: PAS-404038 10 Daniel Drive Carrum Downs VIC 3201 Phone: 1300 303 975 www.stoneoutdoors.com.au				
	3.0	EDGES										
	3.1	E1 - Steel Edge Steel edge	Mild steel metal, 100 x 2mm profile	Galvanised	Refer Details: 04 / L-7001	L-3001, L-3002, L-3003, L-3004, L-3005, L-3006, L-3007	Minimum 500mm length	Product: Metal Garden Edging Supplier: FormBoss Phone: 1800 940 724				
	3.2	E2 - Concrete Kerb 150mm concrete kerb edge	Cement Boral off-white cement	Off White	Refer Details: 06 / L-7001	L-3001, L-3002, L-3003, L-3004, L-3005, L-3006, L-3007	Minimum 500mm length	Product: Off White Cement Supplier: Boral Phone: 02 9033 4000 http://www.boral.com.au				
	4.0	FENCE										
	4.1	TBC by architects	FENCE Securatop NSW school security boundary fencing 2100mm high GATES	Black	To Manufacturer's standards	L-3001, L-3002, L-3003, L-3004, L-3005, L-3006, L-3007	N/A	Product: SecuraTop NSW school security fencing/gates Supplier: BlueDog Fences Australia Phone: 1800 085 991 www.bluedogfences.com.au				
	5.0	WALLS										
	5.1	W2 - Wall Type 2 Double brick retaining wall	Bowral Bricks limousin gold brick	Limousin Gold	Standard dry-pressed brick	L-3001, L-3002, L-3003, 3004, L-3005, L-3006, 3007, Refer to detailed sections	L-NA	Product: Bowral Bricks limousin gold dry-pressed brick Supplier: Austral Bricks Phone: +61 2 9830 7777 http://australbricks.com.au				
	6.0	FURNITURE AND										
	NOTE: FINAL LOCTION TO BE DETERMINED ON SITE BY LANDSCAPE ARCHITECT											
	6.1	F1 - Furniture Item 1	Street Furniture Australia Escolar Model 16x Tree surround segments proposed. R = 1500mm Bench H = 450mm	BATTEN - aluminium anodised MOUNTING - Aluminium Powdercoated	BATTEN - aluminium anodised MOUNTING - Interpon Sable Brilliance	L-3001, L-3002, L-3003, L-3004, L-3005, L-3006, L-3007	Sample length of powdercoated batten	Product: Tree surround bench Supplier: Street Furniture Australia Phone: 1800 027 799 http://streetfurniture.com/au				
	6.2	F3 - Furniture Item 3	Street Furniture Australia Escolar Bench Bench H = 450mm L = 1800mm	BATTEN - aluminium anodised MOUNTING - Aluminium Powdercoated	BATTEN - aluminium anodised MOUNTING - Interpon Sable Brilliance	L-3001, L-3002, L-3003, L-3004, L-3005, L-3006, L-3007	Sample length of powdercoated batten	Product: Tree surround bench Supplier: Street Furniture Australia Phone: 1800 027 799 http://streetfurniture.com/au				
	6.3	F3 - Bicycle Rack	Delta 6 Bicycle Rack x 3	TBC	TBC	L-3004, L-3006		Product: Delta 6 Bike Parking (CBR6B) Supplier: LEDA security Phone: 1300 780 450 https://www.ledasecurity.com.au/security-products/delta-6-bike-parking/				
	7.0	LANDSCAPE										
	7.1	Turf	Sir Walter Soft Leaf Buffalo Turf	N/A	Produce a finished topsoil surface which allows for turf to finish flush with adjacent surfaces. Grade to drain freely.	L-4001, L-4002, L-4003, L-4004, L-4005, L-4006, L-4007	Sample panel incorporated into the works insitu	Product: Sir Walter Soft Leaf Buffalo Turf Supplier: Sydney Lawn and Turf Supplies Phone: 1800 458 589 www.sydneylawnandturf.com.au				
	7.2	Organic Mulch	20mm - 40mm Forest Blend	N/A	N/A	L-4001, L-4002, L-4003, L-4004, L-4005, L-4006, L-4007	1kg sample bag	Product: Forest Blend Supplier: Australian Native Landscapes Phone: 131 458 www.anlscape.com.au				
	7.3	General Garden Soil	Benedict General Garden Mix	N/A	N/A	L-4001, L-4002, L-4003, L-4004, L-4005, L-4006, L-4007	1kg sample bag	Product: Benedict General Garden Mix Supplier: Benedict sand and soil Phone: 02 9986 3500 http://www.benedict.com.au				
	7.4	Lightweight Planter Soil	Benedict Smartmix 4	N/A	N/A	L-4001, L-4002, L-4003, L-4004, L-4005, L-4006, L-4007	1kg sample bag	Product: Benedict Smartmix 4 Supplier: Benedict sand and soil Phone: 02 9986 3500 http://www.benedict.com.au				
	8.0	ITEMS CURRENTLY OUTSIDE OF SCOPE OF WORKS										
	8.1	P7 - Pavement Type 7 Recycled brick paving laid on edge	The Brick Pit Paving grade recycled dry pressed bricks 230x110x76mm	Refer to sample requirements	Herringbone pattern. Laid on edge. Refer to hardwork plans.	L-3001, L-3002, L-3003, L-3004, L-3005, L-3006, L-3007	Min. 2.0 x 2.0m square sample arrangement for inspection and colour/texture selection	Product: Paving grade recycled dry pressed bricks Supplier: The Brick Pit Phone: 02 9681 7666 https://www.thebrickpit.com.au				
	8.2	P8 - Pavement Type 8 Timber decking	Timber decking to cover existing internal garden			L-3001, L-3002, L-3003, L-3004, L-3005, L-3006, L-3007		Product: TBC Supplier: TBC				
	8.4	F4 - Quatro Design Deco bench seat with planter	DECO 2200 bench seat with 750mm diameter planter	TBC	GRC	L-3001, L-3002, L-3003, L-3004, L-3005, L-3006, L-3007		Product: DECO 2200 bench seat with 750mm diameter planter Supplier: Quatro Design Phone: 02 6672 4411 https://quatrodesign.com.au				
	SHEET IN COLOUR - PRINT ALL COPIES IN COLOUR											
	PLANT SCHEDULE											
	Code	Botanical Name	Common Name	Mature H x W (m)	Installation Pot Size	Spacing (m²)	Quantities					
	Tree Planting											
	Eu	Elaeocarpus eumundii	Native Quandong	8.0 x 3.0	45L	As Shown	12					
	Jm	Jacaranda mimosifolia	Jacaranda	8.0 x 4.0	45L	As Shown	3					
	Cf	Corymbia ficifolia 'Summer Beauty'	Flowering Gum	6.0 x 3.0	45L	As Shown	1					
	Shrubs + Grasses + Groundcovers											
	Am	Acanthus mollis	Oyster Plant	1.0 x 1.0	140mm	4/m²	84					
	As	Acmena smithii	Lilly Pilly	10.0 x 8.0	300mm	As Shown	41					
	Af	Adiantum formosum	Giant Maidenhair Fern	0.5 x 1.0	140mm	4/m²	51					
	Afa	Aechmea fasciata	Urn Plant	0.5 x 0.6	300mm	As Shown	11					
	Ao	Agapanthus orientalis 'White'	African Lily	1.0 x 1.0	140mm	6/m²	95					
	Ae	Angiopteris evecta	Giant Fern	6.0 x 5.0	300mm	As Shown	1					
	Ar	Aphanopetalum resinosum	Gum Vine	1.0 x 3.0	140mm	2/m²	60					
	Ael	Aspidistra elatior	Cast iron plant	1.0 x 1.5	140mm	6/m²	156					
	Cm	Callistemon 'Matthew Flinders'	Dwarf Bottlebrush	0.8 x 0.5	140mm	6/m²	37					
	Cz	Calathea zebrina	Zebra Plant	1.0 x 1.2	140mm	6/m²	65					
	Cc	Cyanthea cooperi	Australian Treefern	10.0 x 4.0	300mm	As Shown	19					
	Dc	Dianella caerulea 'Little Jess'	Blue Flax Lily	0.8 x 0.8	140mm	6/m²	66					
	Dr	Dianella revoluta 'Little Rev'	Mauve Flax lily	1.3 x 0.7	140mm	6/m²	225					
	Gs	Grevillea sericea 'Pink Midget'	Grevillea	0.4 x 0.5	140mm	6/m²	52					
	Da	Doodia Aspera	Rasp Fern	0.3 x 0.4	140mm	6/m²	143					
	Hv	Hardenbergia violacea 'Mini Ha Ha'	Purple Coral Pea Vine	0.2 x 0.5	140mm	6/m²	402					
	Hs	Hibbertia scandens	Climbing Guinea Flower	0.5 x 5.0	140mm	6/m²	107					
	Lr	Ligularia reniformis	Tractor seat plant	1.0 x 1.0	140mm	4/m²	82					
	Lc	Lomandra cylindrica 'Lime tuff'	Mat Rush	0.5 x 0.5	140mm	6/m²	207					
	Lt	Lomandra longifolia 'Tanika'	Mat Rush	0.7 x 0.6	140mm	6/m²	69					
	Od	Ozothamnus diosmifolius 'Coral Flush'	Everlasting Paper Daisy	1.5 x 2.0	140mm	6/m²	358					
	Sa	Syzygium australe 'Select Form'	Lilly Pilly 'Select Form'	4.0 x 1.5	200mm	1/m²	45					
	Pp	Persoonia pinifolia	Pine-leaf Geebung	3.0 x 2.0	140mm	4/m²	32					
	Pm	Philotheca myoporoides	Long-leaved Wax Flower	2.0 x 2.0	140mm	6/m²	66					
	Ts	Telopea speciosissima 'Shady Lady'	Waratah	3.0 x 3.0	300mm	As Shown	14					
	Vh	Viola hederacea	Native Violet	0.2 x 1.5	140mm	10/m²	107					
	Wf	Westringia fruticosa 'Smokey'	Coastal Rosemary	1 x 1.5	140mm	4/m²	28					
	Planting additional to current scope of works - Rooftop											
	Hh	Hardenbergia violacea 'Happy Wanderer'	Purple Coral Pea Vine	0.5 x 3.0	140mm	6/m²	30					
	*REFER BLUEGUM TREE CARE CONSULTANCY ARBORIST REPORT AND LANDSCAPE DEVELOPMENT APPLICATION FOR TREE'S TO BE REMOVED/RETAINED.											
	SHEET IN COLOUR - PRINT ALL COPIES IN COLOUR											
	MATERIALS & FINISHES SCHEDULE (TO BE READ IN CONJUNCTION WITH SPECIFICATION)											
	REF NO.	ITEM	MATERIAL/ PRODUCT	COLOUR	TEXTURE / FINISH	DWG CROSS REFERENCE	SAMPLE REQUIREMENTS	PRODUCT / SUPPLIER (OR APPROVED EQUIVALENT)				
	1.0	PAVING										
	1.1	P1 - Pavement Type 1 Concrete broomed finish	Cement Boral off-white cement	Bluestone - 7%	Broom finish No trowelled edge	L-3001, L-3002, L-3003, L-3004, L-3005, L-3006, L-3007	1x1m sample panel incorporated into the works insitu	Product: Boral Supplier: Phone: 02 9033 4000 http://www.boral.com.au	Off White Cement			
	1.2	P3 - Pavement Type 3 Asphalt paving	Asphalt Durapave	Black	>25mm thick	L-3001, L-3002, L-3003, L-3004, L-3005, L-3006, L-3007	1x1m sample panel incorporated into the works insitu	Product: Boral Supplier: Black Durapave asphalt Phone: 02 9033 4000 www.boral.com.au				
	1.3	P5 - Pavement Type 5 Unit paving	Concrete paver 247x500x38mm	Manhattan	Etch	L-3001, L-3002, L-3003, L-3004, L-3005, L-3006, L-3007	1 No. paver	Product: Stone Outdoors Supplier: PAS-404038 10 Daniel Drive Carrum Downs VIC 3201 Phone: 1300 303 975 www.stoneoutdoors.com.au				
	1.4	P6 - Pavement Type 6 Unit paver stepping stone	Concrete paver 400x800x48mm	Manhattan	Etch	L-3001, L-3002, L-3003, L-3004, L-3005, L-3006, L-3007		Product: Stone Outdoors Supplier: PAS-404038 10 Daniel Drive Carrum Downs VIC 3201 Phone: 1300 303 975 www.stoneoutdoors.com.au				
	3.0	EDGES										
	3.1	E1 - Steel Edge Steel edge	Mild steel metal, 100 x 2mm profile	Galvanised	Refer Details: 04 / L-7001	L-3001, L-3002, L-3003, L-3004, L-3005, L-3006, L-3007	Minimum 500mm length	Product: Metal Garden Edging Supplier: FormBoss Phone: 1800 940 724				
	3.2	E2 - Concrete Kerb 150mm concrete kerb edge	Cement Boral off-white cement	Off White	Refer Details: 06 / L-7001	L-3001, L-3002, L-3003, L-3004, L-3005, L-3006, L-3007	Minimum 500mm length	Product: Off White Cement Supplier: Boral Phone: 02 9033 4000 http://www.boral.com.au				
	4.0	FENCE										
	4.1	TBC by architects	FENCE Securatop NSW school security boundary fencing 2100mm high GATES	Black	To Manufacturer's standards	L-3001, L-3002, L-3003, L-3004, L-3005, L-3006, L-3007	N/A	Product: SecuraTop NSW school security fencing/gates Supplier: BlueDog Fences Australia Phone: 1800 085 991 www.bluedogfences.com.au				
	5.0	WALLS										
	5.1	W2 - Wall Type 2 Double brick retaining wall	Bowral Bricks limousin gold brick	Limousin Gold	Standard dry-pressed brick	L-3001, L-3002, L-3003, 3004, L-3005, L-3006, 3007, Refer to detailed sections	L-NA	Product: Bowral Bricks limousin gold dry-pressed brick Supplier: Austral Bricks Phone: +61 2 9830 7777 http://australbricks.com.au				
	6.0	FURNITURE AND										
	NOTE: FINAL LOCTION TO BE DETERMINED ON SITE BY LANDSCAPE ARCHITECT											
	6.1	F1 - Furniture Item 1	Street Furniture Australia Escolar Model 16x Tree surround segments proposed. R = 1500mm Bench H = 450mm	BATTEN - aluminium anodised MOUNTING - Aluminium Powdercoated	BATTEN - aluminium anodised MOUNTING - Interpon Sable Brilliance	L-3001, L-3002, L-3003, L-3004, L-3005, L-3006, L-3007	Sample length of powdercoated batten	Product: Tree surround bench Supplier: Street Furniture Australia Phone: 1800 027 799 http://streetfurniture.com/au				
	6.2	F3 - Furniture Item 3	Street Furniture Australia Escolar Bench Bench H = 450mm L = 1800mm	BATTEN - aluminium anodised MOUNTING - Aluminium Powdercoated	BATTEN - aluminium anodised MOUNTING - Interpon Sable Brilliance	L-3001, L-3002, L-3003, L-3004, L-3005, L-3006, L-3007	Sample length of powdercoated batten	Product: Tree surround bench Supplier: Street Furniture Australia Phone: 1800 027 799 http://streetfurniture.com/au				
	6.3	F3 - Bicycle Rack	Delta 6 Bicycle Rack x 3	TBC	TBC	L-3004, L-3006		Product: Delta 6 Bike Parking (CBR6B) Supplier: LEDA security Phone: 1300 780 450 https://www.ledasecurity.com.au/security-products/delta-6-bike-parking/				
	7.0	LANDSCAPE										
	7.1	Turf	Sir Walter Soft Leaf Buffalo Turf	N/A	Produce a finished topsoil surface which allows for turf to finish flush with adjacent surfaces. Grade to drain freely.	L-4001, L-4002, L-4003, L-4004, L-4005, L-4006, L-4007	Sample panel incorporated into the works insitu	Product: Sir Walter Soft Leaf Buffalo Turf Supplier: Sydney Lawn and Turf Supplies Phone: 1800 458 589 www.sydneylawnandturf.com.au				
	7.2	Organic Mulch	20mm - 40mm Forest Blend	N/A	N/A	L-4001, L-4002, L-4003, L-4004, L-4005, L-4006, L-4007	1kg sample bag	Product: Forest Blend Supplier: Australian Native Landscapes Phone: 131 458 www.anlscape.com.au				
	7.3	General Garden Soil	Benedict General Garden Mix	N/A	N/A	L-4001, L-4002, L-4003, L-4004, L-4005, L-4006, L-4007	1kg sample bag	Product: Benedict General Garden Mix Supplier: Benedict sand and soil Phone: 02 9986 3500 http://www.benedict.com.au				
	7.4	Lightweight Planter Soil	Benedict Smartmix 4	N/A	N/A	L-4001, L-4002, L-4003, L-4004, L-4005, L-4006, L-4007	1kg sample bag	Product: Benedict Smartmix 4 Supplier: Benedict sand and soil Phone: 02 9986 3500 http://www.benedict.com.au				
	8.0	ITEMS CURRENTLY OUTSIDE OF SCOPE OF WORKS										
	8.1	P7 - Pavement Type 7 Recycled brick paving laid on edge	The Brick Pit Paving grade recycled dry pressed bricks 230x110x76mm	Refer to sample requirements	Herringbone pattern. Laid on edge. Refer to hardwork plans.	L-3001, L-3002, L-3003, L-3004, L-3005, L-3006, L-3007	Min. 2.0 x 2.0m square sample arrangement for inspection and colour/texture selection	Product: Paving grade recycled dry pressed bricks Supplier: The Brick Pit Phone: 02 9681 7666 https://www.thebrickpit.com.au				</

[illegible]

NOTE: VERIFY ALL DIMENSIONS ON SITE BEFORE COMMENCING WORK. REPORT ALL DISCREPANCIES TO LANDSCAPE ARCHITECT PRIOR TO CONSTRUCTION. FURNISHED DRAWINGS ARE IN PREFERENCE TO SCALED DRAWINGS. DRAWINGS MADE TO LARGER SCALES AND THOSE SHOWING PARTICULAR DETAILS OR DETAILS OF THE WORK SHALL HAVE PRECEDENCE OVER DRAWINGS MADE TO SMALLER SCALES AND THOSE FOR GENERAL PURPOSES. ALL WORK IS TO CONFORM TO RELEVANT AUSTRALIAN STANDARDS AND OTHER DOCUMENTS APPLICABLE TOGETHER WITH OTHER APPLICABLE REQUIREMENTS AND REGULATIONS. DESIGN DRAWINGS BY OTHER DISCIPLINES HAVE BEEN INCLUDED FOR DOWNLOADING ONLY. THIS DRAWING AND DESIGN IS SUBJECT TO COPYRIGHT AND MAY NOT BE REPRODUCED WITHOUT PRIOR WRITTEN CONSENT. IF IN DOUBT, ASK.	ISSUE DESCRIPTION	BY	APPD	DATE	NORTH / SCALE	PROJECT TEAM	LANDSCAPE ARCHITECT	CLIENT	DRAWING TITLE
	A - ISSUE FOR TENDER 50%	RM	HD	27/07/17		context	DEPARTMENT OF EDUCATION	PLANTING PLANS	
	B - ISSUE FOR TENDER 100%	RM	HD	08/09/17	1:100(A1)/1:200(A3)	Context Landscape Design Pty Ltd Level 2, 52-58 William Street, East Sydney NSW 2011 PO Box A860 Sydney South NSW 1235 T: 61 2 9244 8900 F: 61 2 9244 8888 E: context@context.net.au W: www.context.net.au ABN: 14 074 411 288	PROJECT CAMMERAYGAL HIGH SCHOOL SENIOR CAMPUS	SHEET 01 OF 07	
	NOT FOR CONSTRUCTION	RM	HD	27/07/17	1:100(A1)/1:200(A3)	16573	21/07/17	CC	A1 Original
1	2	3	4	5	6	7	8	9	10
11	12	13	14	15	16	17	18	19	20

[illegible]

PROJECT TEAM

CLIENT
DEPARTMENT OF EDUCATION

PROJECT
CAMMERAYGAL HIGH SCHOOL SENIOR
CAMPUS

DRAWING TITLE			
PLANTING PLANS			
SHEET 02 OF 07			
CREATED	DATE CREATED	PROJECT STAGE	SHEET SIZE
RM	21/07/17	CC	A1 Original
PROJECT NUMBER	DRAWING NUMBER	ISSUE	
16573	L-4002	B	

A

B

C

D

E

F

G

H

A

B

C

D

E



F

G

H

SHEET IN COLOUR - PRINT ALL COPIES IN COLOUR											
SHEET IN COLOUR - PRINT ALL COPIES IN COLOUR											
LEGEND LANDSCAPE EXTENT OF WORK EXISTING TREE TO BE RETAINED PROPOSED TREE REFER PLANT SCHEDULE STRUCTURAL ROOT ZONE REFER TO HARDWORKS PLANS TURF REFER TO MATERIALS SCHEDULE PROPOSED MASS PLANTED AREA REFER TO PLANTING PLANS EXISTING MASS PLANTED AREA TO BE RETAINED AND PROTECTED PROPOSED TRANSPLANTED AREA REFER TO PLANTING PLANS AND PLANTING RE-USE AND RETENTION PLAN FEATURE SHRUB <i>Aechmea fasciata</i> FEATURE SHRUB <i>Cyathea cooperi</i> FEATURE SHRUB <i>Anglopteris evecta</i> SCREENING SHRUB <i>Acmena smithii</i> KEY PLAN											

SCREENING SHRUB

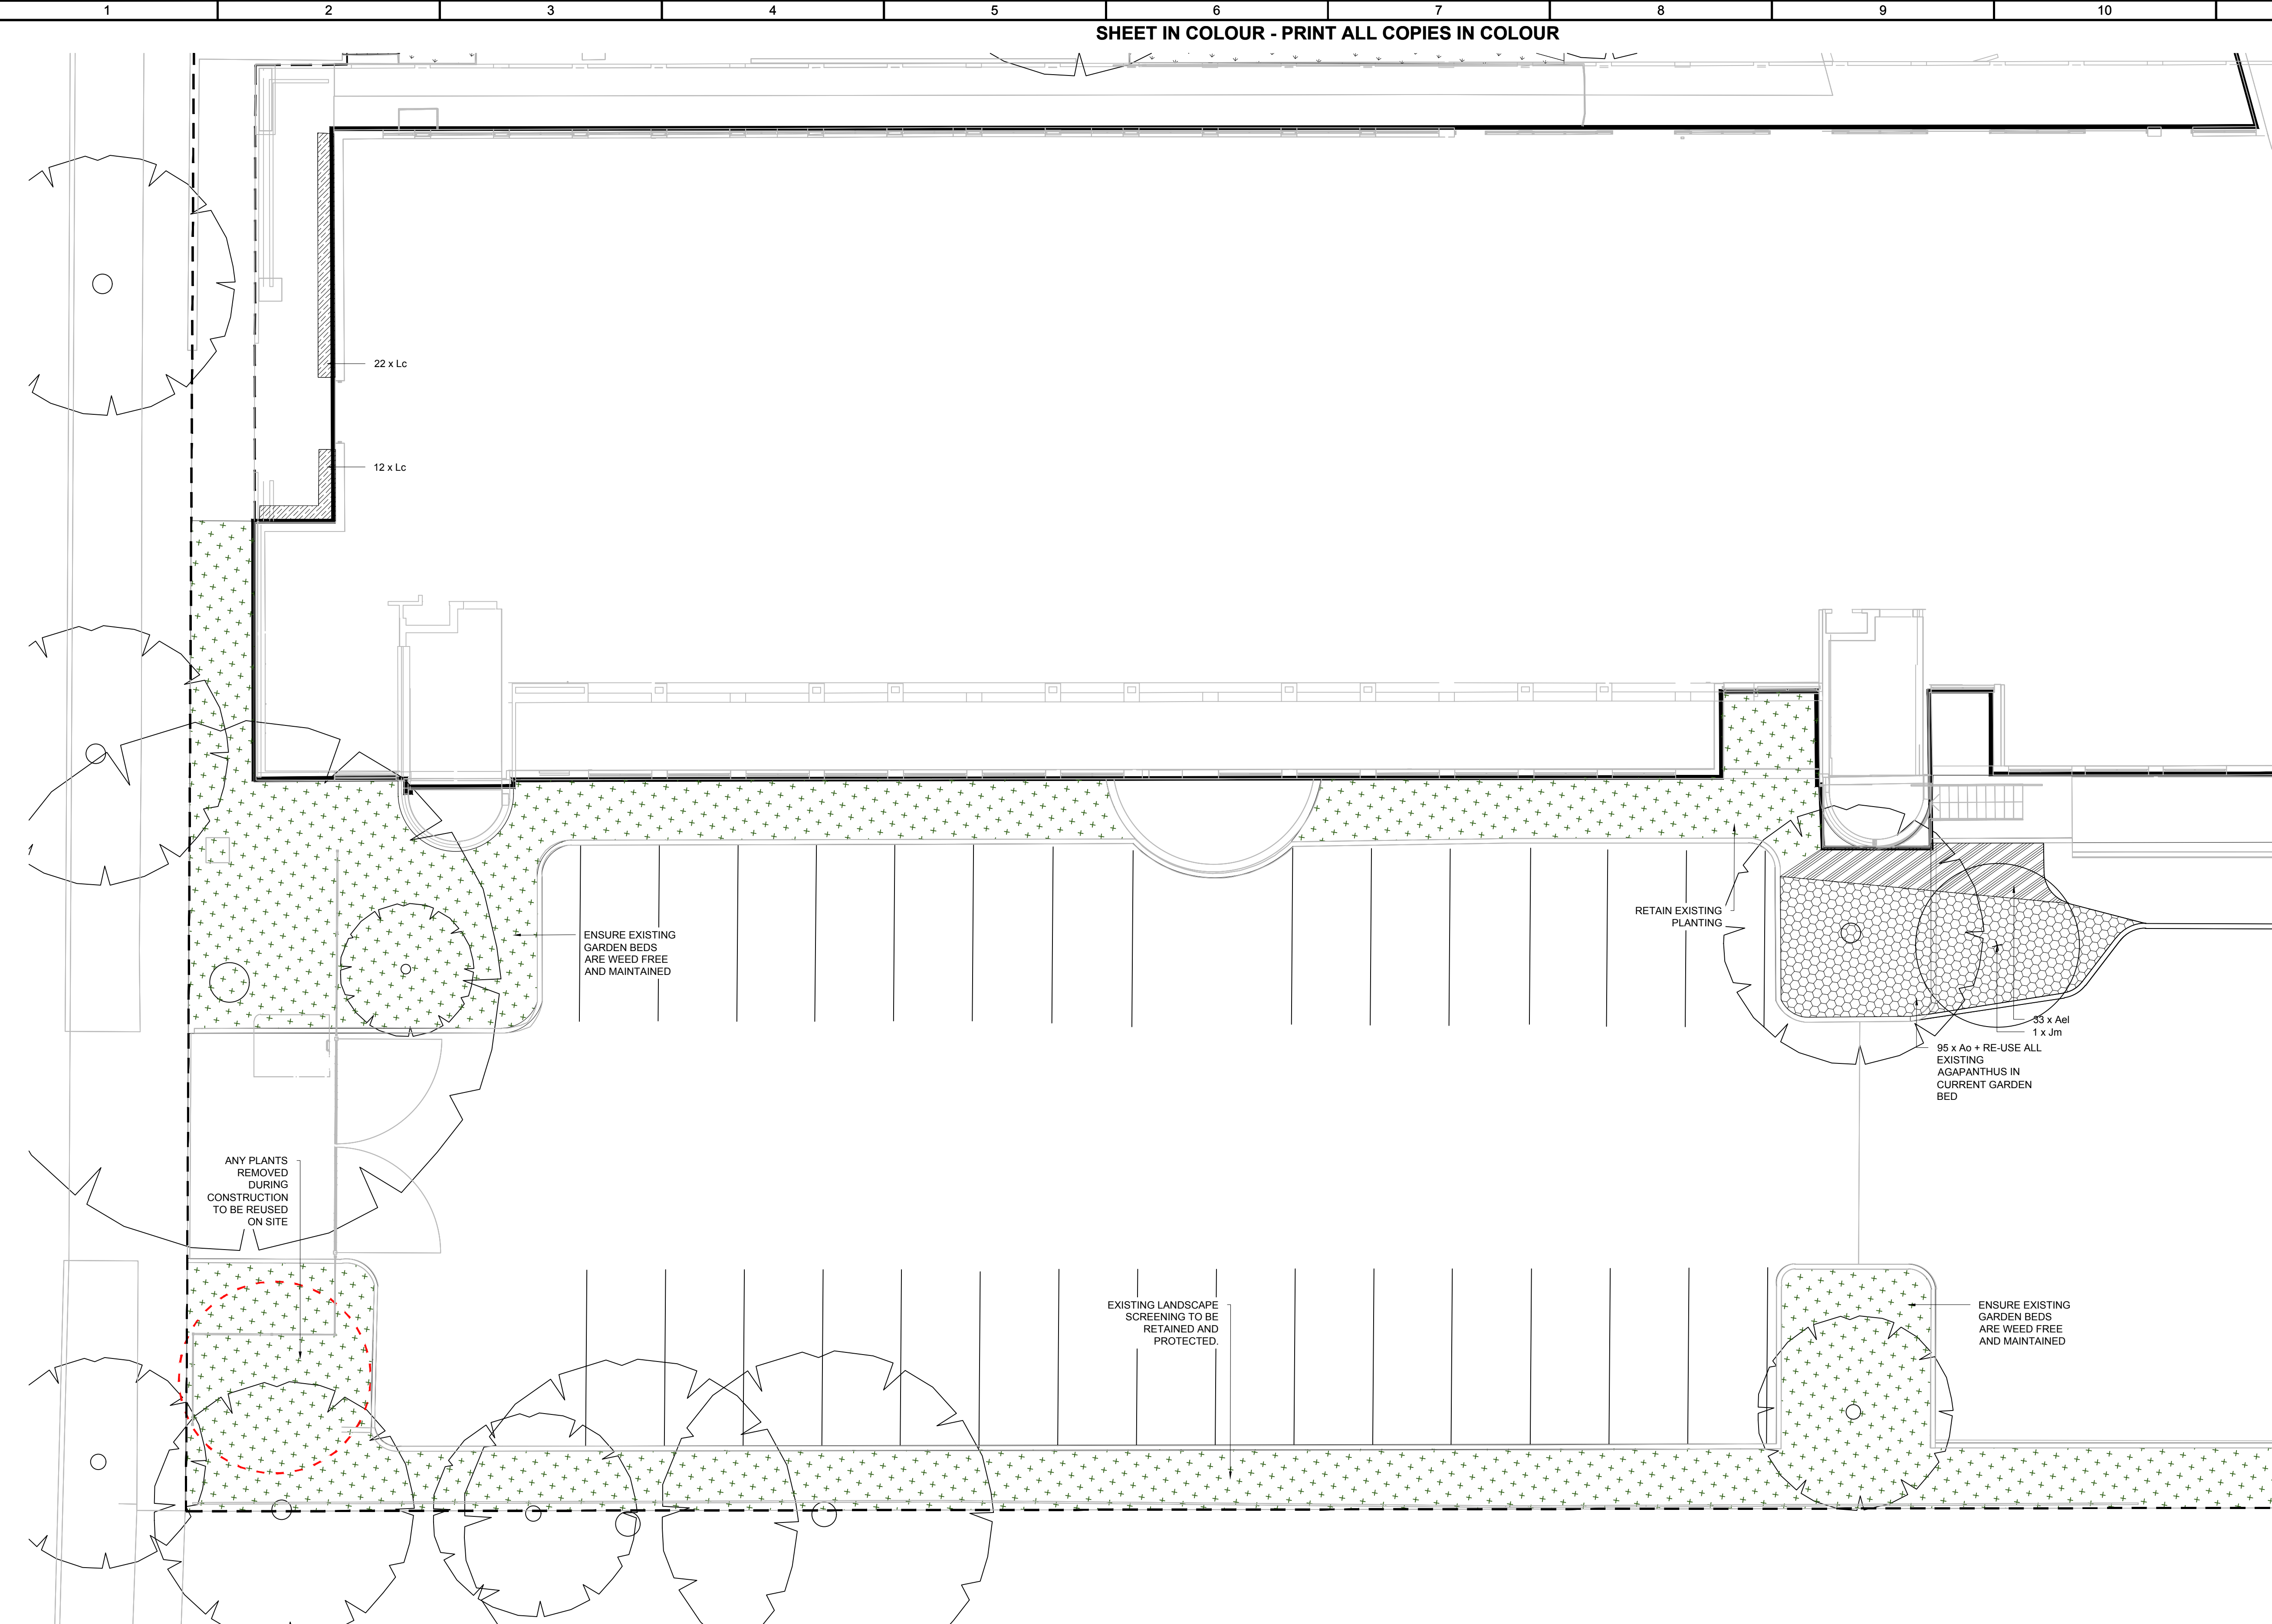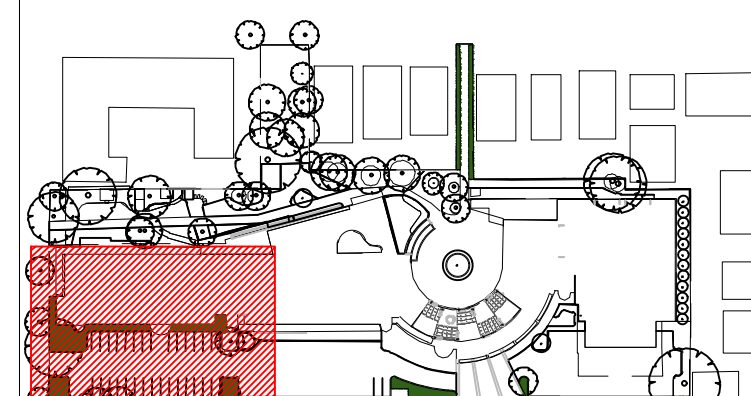SHEET IN COLOUR - PRINT ALL COPIES IN COLOUR											
											
SHEET IN COLOUR - PRINT ALL COPIES IN COLOUR											
LEGEND LANDSCAPE EXTENT OF WORK EXISTING TREE TO BE RETAINED PROPOSED TREE REFER PLANT SCHEDULE STRUCTURAL ROOT ZONE REFER TO HARDWORKS PLANS TURF REFER TO MATERIALS SCHEDULE PROPOSED MASS PLANTED AREA REFER TO PLANTING PLANS EXISTING MASS PLANTED AREA TO BE RETAINED AND PROTECTED PROPOSED TRANSPLANTED AREA REFER TO PLANTING PLANS AND PLANTING RE-USE AND RETENTION PLAN FEATURE SHRUB <i>Aechmea fasciata</i> FEATURE SHRUB <i>Cyathea cooperi</i> FEATURE SHRUB <i>Anglopteris evecta</i> SCREENING SHRUB <i>Acmena smithii</i> KEY PLAN 											

DRAWING TITLE			H
PLANTING PLANS			
SHEET 04 OF 07			
CREATED RM	DATE CREATED 21/07/17	PROJECT STAGE CC	SHEET SIZE A1 Original
PROJECT NUMBER 16573		DRAWING NUMBER L-4004	ISSUE B

SEE SHEET L-4006 FOR CONTINUATION

[illegible]

PROJECT TEAM

LANDSCAPE ARCHITECT


contextxt

Context Landscape Design Pty Ltd
Level 2, 52-58 William Street, East Sydney NSW 2011
PO Box A866 Sydney South NSW 1235
T: 61 2 8244 8900 F: 61 2 8244 6989
E: context@context.net.au W: www.context.net.au
ABN: 14 074 411 288


CLIENT
DEPARTMENT OF EDUCATION

PROJECT
CAMMERAYGAL HIGH SCHOOL SENIOR
CAMPUS

DRAWING TITLE			H
PLANTING PLANS			
SHEET 05 OF 07			
CREATED	DATE CREATED	PROJECT STAGE	SHEET SIZE
RM	21/07/17	CC	A1 Original
PROJECT NUMBER		DRAWING NUMBER	ISSUE
16573		L-4005	B

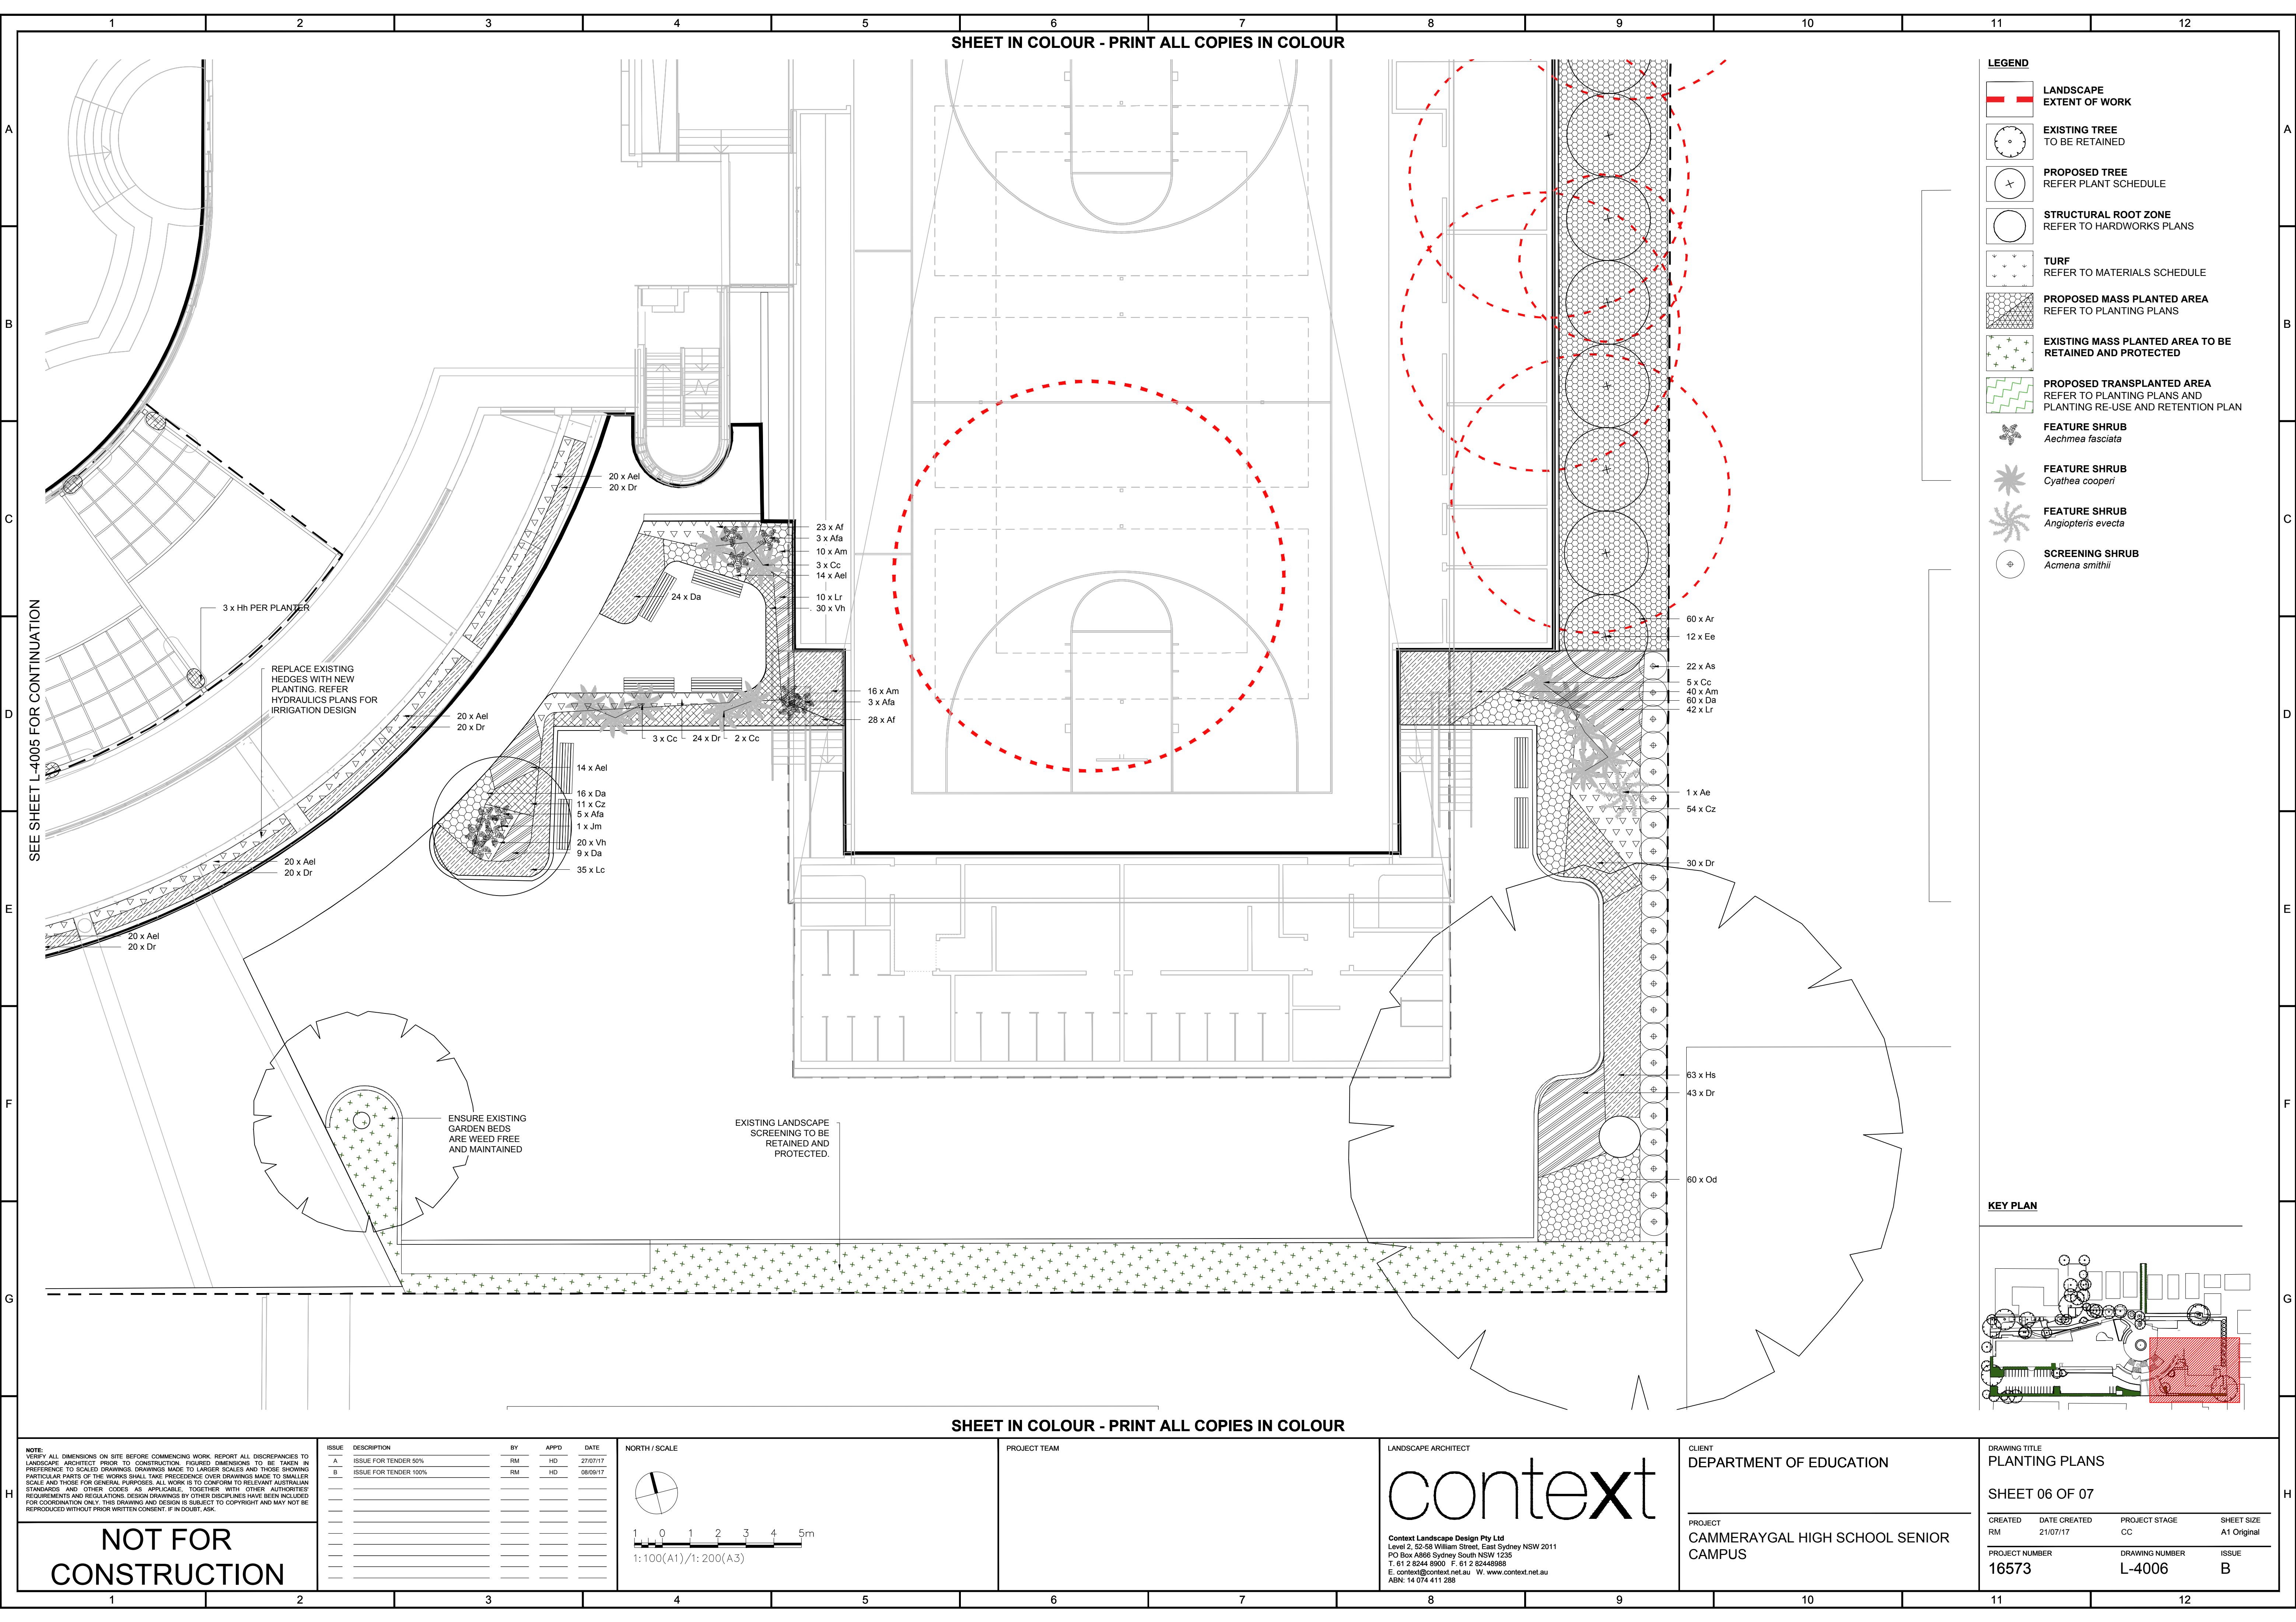

- LEGEND**
- LANDSCAPE EXTENT OF WORK
 - EXISTING TREE TO BE RETAINED
 - PROPOSED TREE REFER PLANT SCHEDULE
 - STRUCTURAL ROOT ZONE REFER TO HARDWORKS PLANS
 - TURF REFER TO MATERIALS SCHEDULE
 - PROPOSED MASS PLANTED AREA REFER TO PLANTING PLANS
 - EXISTING MASS PLANTED AREA TO BE RETAINED AND PROTECTED
 - PROPOSED TRANSPLANTED AREA REFER TO PLANTING PLANS AND PLANTING RE-USE AND RETENTION PLAN
 - FEATURE SHRUB *Aechmea fasciata*
 - FEATURE SHRUB *Cyathea cooperi*
 - FEATURE SHRUB *Angiopteris evecta*
 - SCREENING SHRUB *Acmena smithii*

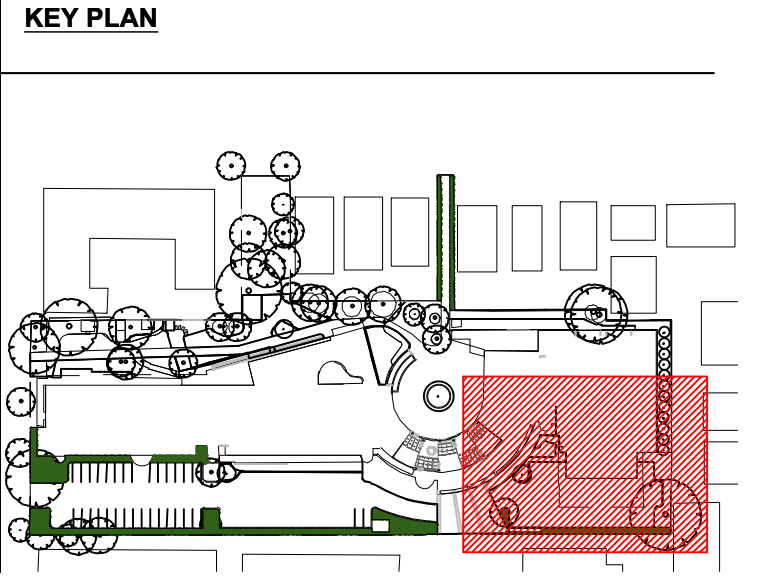

NOTE: VERIFY ALL DIMENSIONS ON SITE BEFORE COMMENCING WORK. REPORT ALL DISCREPANCIES TO LANDSCAPE ARCHITECT PRIOR TO CONSTRUCTION. FIGURED DIMENSIONS TO BE TAKEN IN PREFERENCE TO SCALED DRAWINGS. DRAWINGS MADE TO LARGER SCALES AND THOSE SHOWING PARTICULAR PARTS OF THE WORKS SHALL TAKE PRECEDENCE OVER DRAWINGS MADE TO SMALLER SCALES AND THOSE FOR GENERAL PURPOSES. ALL WORK IS TO CONFORM TO RELEVANT AUSTRALIAN STANDARDS AND OTHER CODES AS APPLICABLE. TOGETHER WITH OTHER AUTHORITIES REQUIREMENTS AND REGULATIONS. DESIGN DRAWINGS BY OTHER DISCIPLINES HAVE BEEN INCLUDED FOR COORDINATION ONLY. THIS DRAWING AND DESIGN IS SUBJECT TO COPYRIGHT AND MAY NOT BE REPRODUCED WITHOUT PRIOR WRITTEN CONSENT. IF IN DOUBT, ASK. NOT FOR CONSTRUCTION		ISSUE	DESCRIPTION	BY	APPD	DATE
		A	ISSUE FOR TENDER 50%	RM	HD	27/07/17
		B	ISSUE FOR TENDER 100%	RM	HD	08/09/17
NORTH / SCALE		</				

NOT FOR CONSTRUCTION

[illegible]

PROJECT TEAM

CLIENT
DEPARTMENT OF EDUCATION

PROJECT
CAMMERAYGAL HIGH SCHOOL SENIOR
CAMPUS

DRAWING TITLE			
PLANTING PLANS			
SHEET 07 OF 07			
CREATED	DATE CREATED	PROJECT STAGE	SHEET SIZE
RM	21/07/17	CC	A1 Original
PROJECT NUMBER		DRAWING NUMBER	ISSUE
16573		L-4007	B