


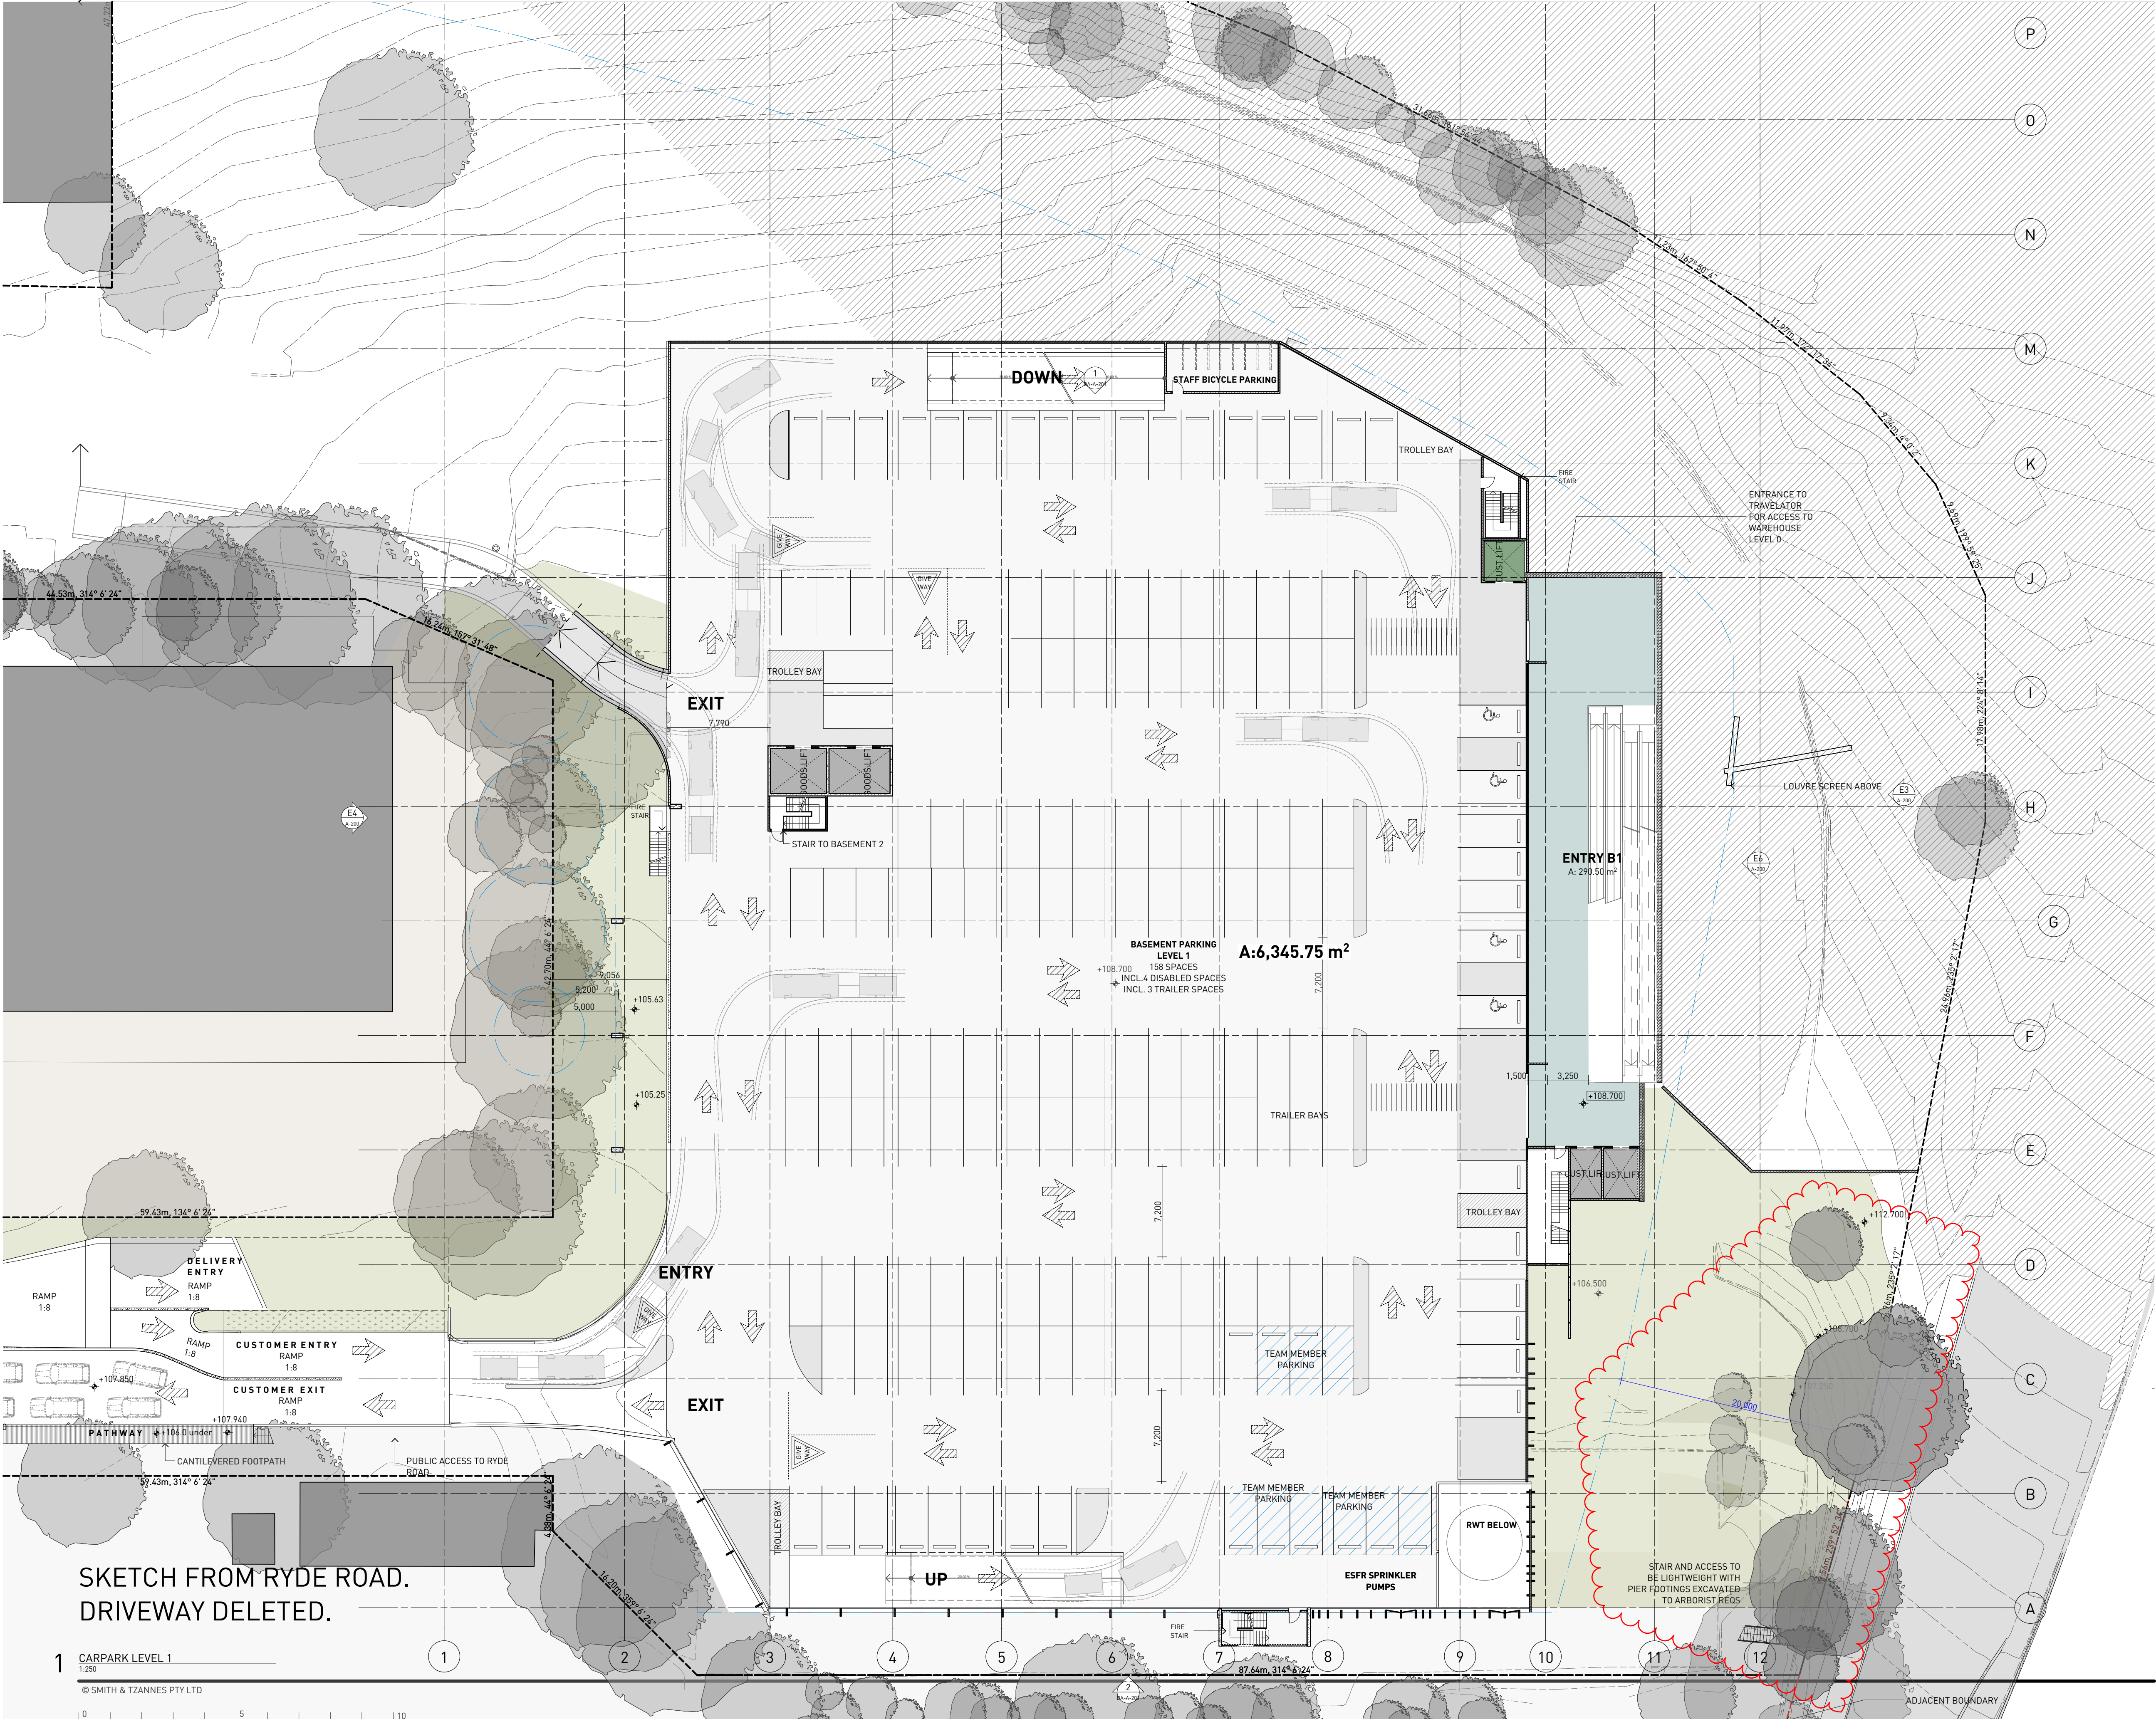

NOTES
1. NEVER scale off drawings, use figured dimensions only.
2. Verify all dimensions on site prior to commencement & report discrepancies to the architect.
3. Drawings describe scope of works and general set out. These drawings are not shop drawings.

SELECTIONS LEGEND
REFER TO SELECTIONS SCHEDULE FOR FURTHER DETAIL

ZONE LEGEND		
WAREHOUSE	NURSERY	TTS
ENTRY	BAGGED GOODS	BACK OF HOUSE

VERSION
DEVELOPMENT APPLICATION 2
REV AI 17-05-2018

DOCUMENT
CARPARK LEVEL 1

STAGE
DEVELOPMENT APPLICATION

PROJECT
PYBBLE BUNNINGS
950 PACIFIC HWY
PYBBLE

BUNNINGS

ARCHITECTURE URBAN PLANNING
ABN 96 142 020 693
M1/147 McEvoy Street Alexandria NSW 2015
P 02 9516 2022 E email@smithtzannes.com.au
smithtzannes.com.au
Nominated Architect: Peter Smith (Reg 7024)

STZ
SMITH & TZANNES


SKETCH FROM RYDE ROAD.
DRIVEWAY DELETED.

1 CARPARK LEVEL 1
1:250

© SMITH & TZANNES PTY LTD

10
10/05/2022, AI
10/05/2022, 10/05/2022, 10/05/2022, 10/05/2022

13_052 DA-A-101

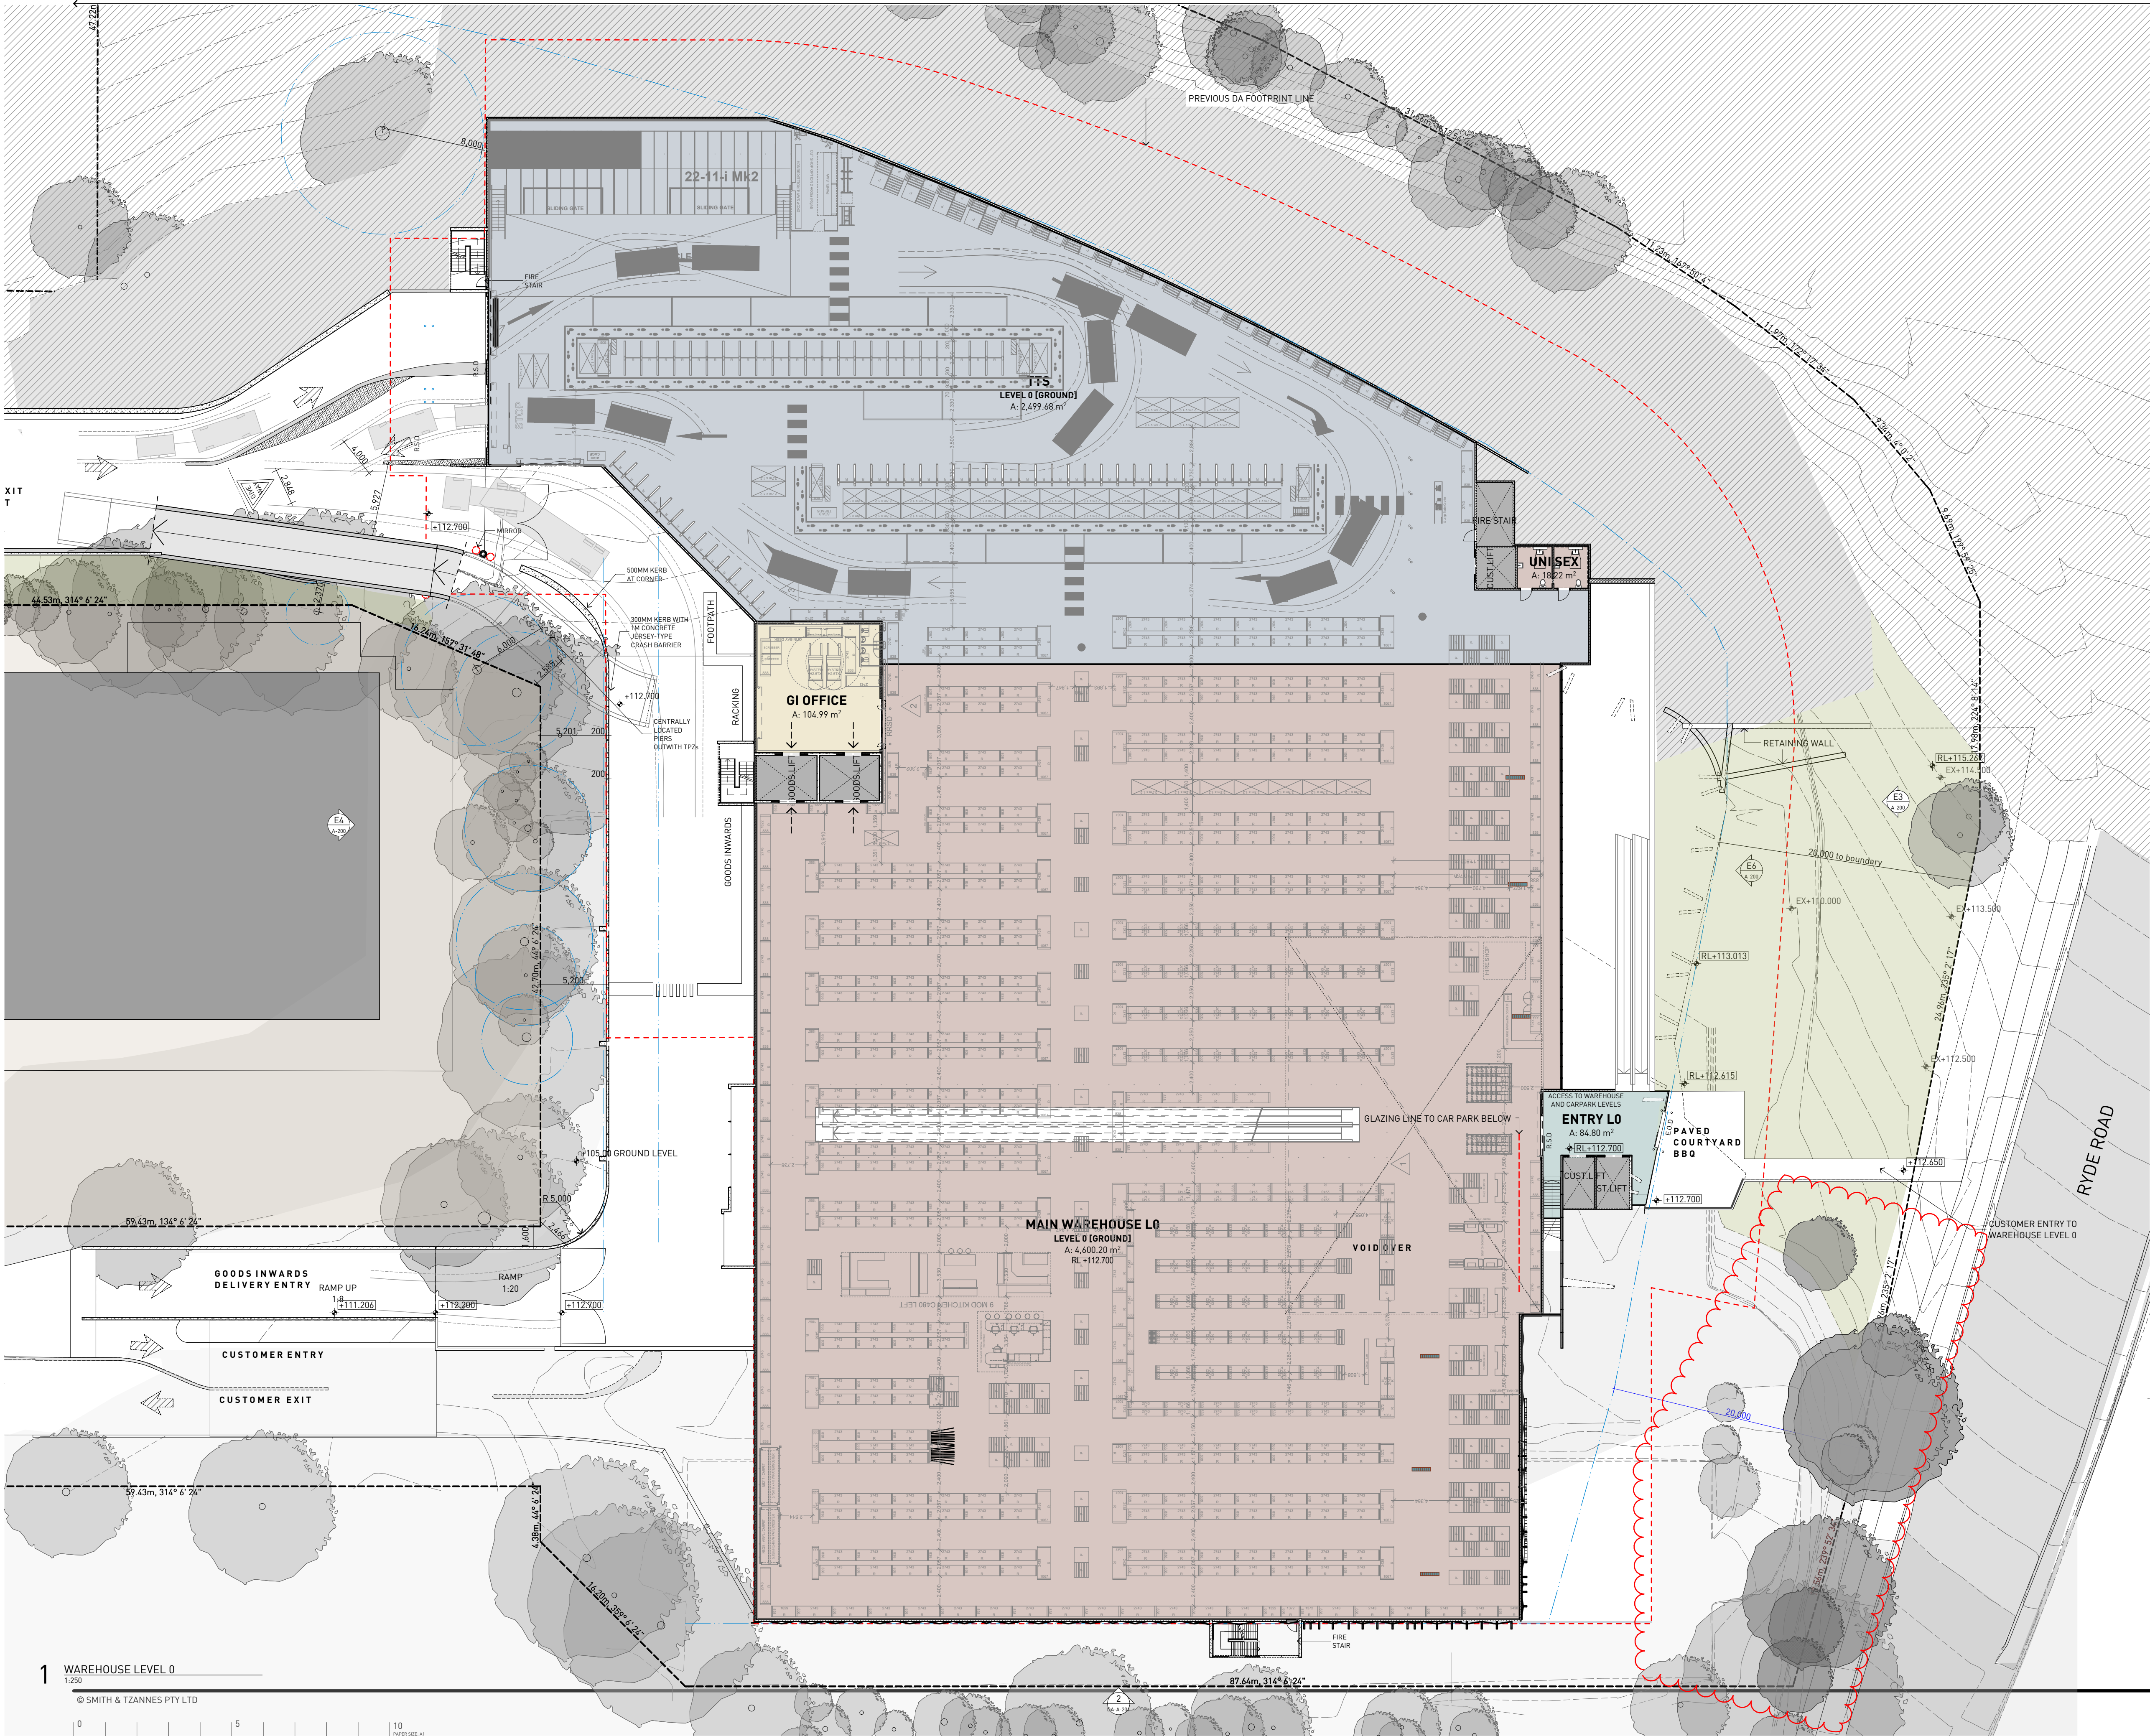

- NOTES**
- NEVER scale off drawings, use figured dimensions only.
 - Verify all dimensions on site prior to commencement & report discrepancies to the architect.
 - Drawings describe scope of works and general set out. These drawings are not shop drawings.

SELECTIONS LEGEND

REFER TO SELECTIONS SCHEDULE FOR FURTHER DETAIL



ZONE LEGEND		
WAREHOUSE	NURSERY	TTS
ENTRY	BAGGED GOODS	BACK OF HOUSE

VERSION
DEVELOPMENT APPLICATION 2
REV AF 17-05-1018
DOCUMENT
WAREHOUSE LEVEL 0

STAGE
DEVELOPMENT APPLICATION
PROJECT
PYMBLE BUNNINGS
950 PACIFIC HWY
PYMBLE
BUNNINGS
ARCHITECTURE URBAN PLANNING
ABN 96 142 020 693
M1/147 McEvoy Street Alexandria NSW 2015
P 02 9516 2022 E email@smithtannes.com.au
smithtannes.com.au
Nominated Architect: Peter Smith (Reg 7024)



13_052 DA-A-102

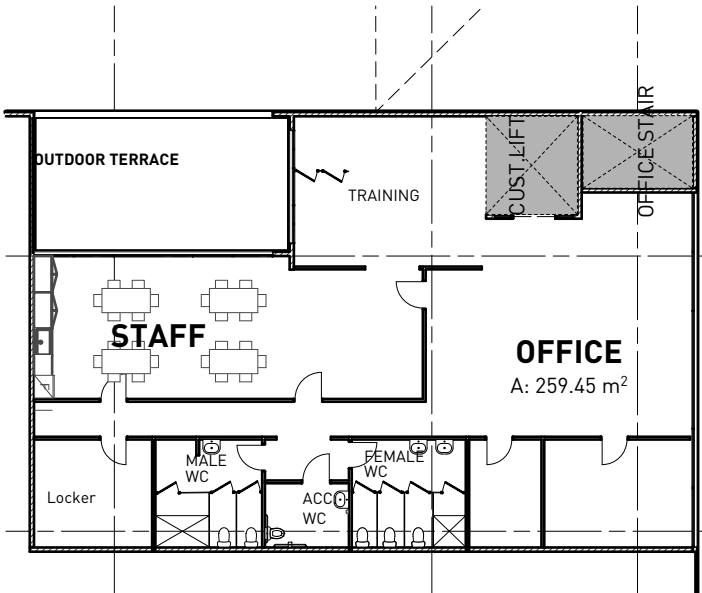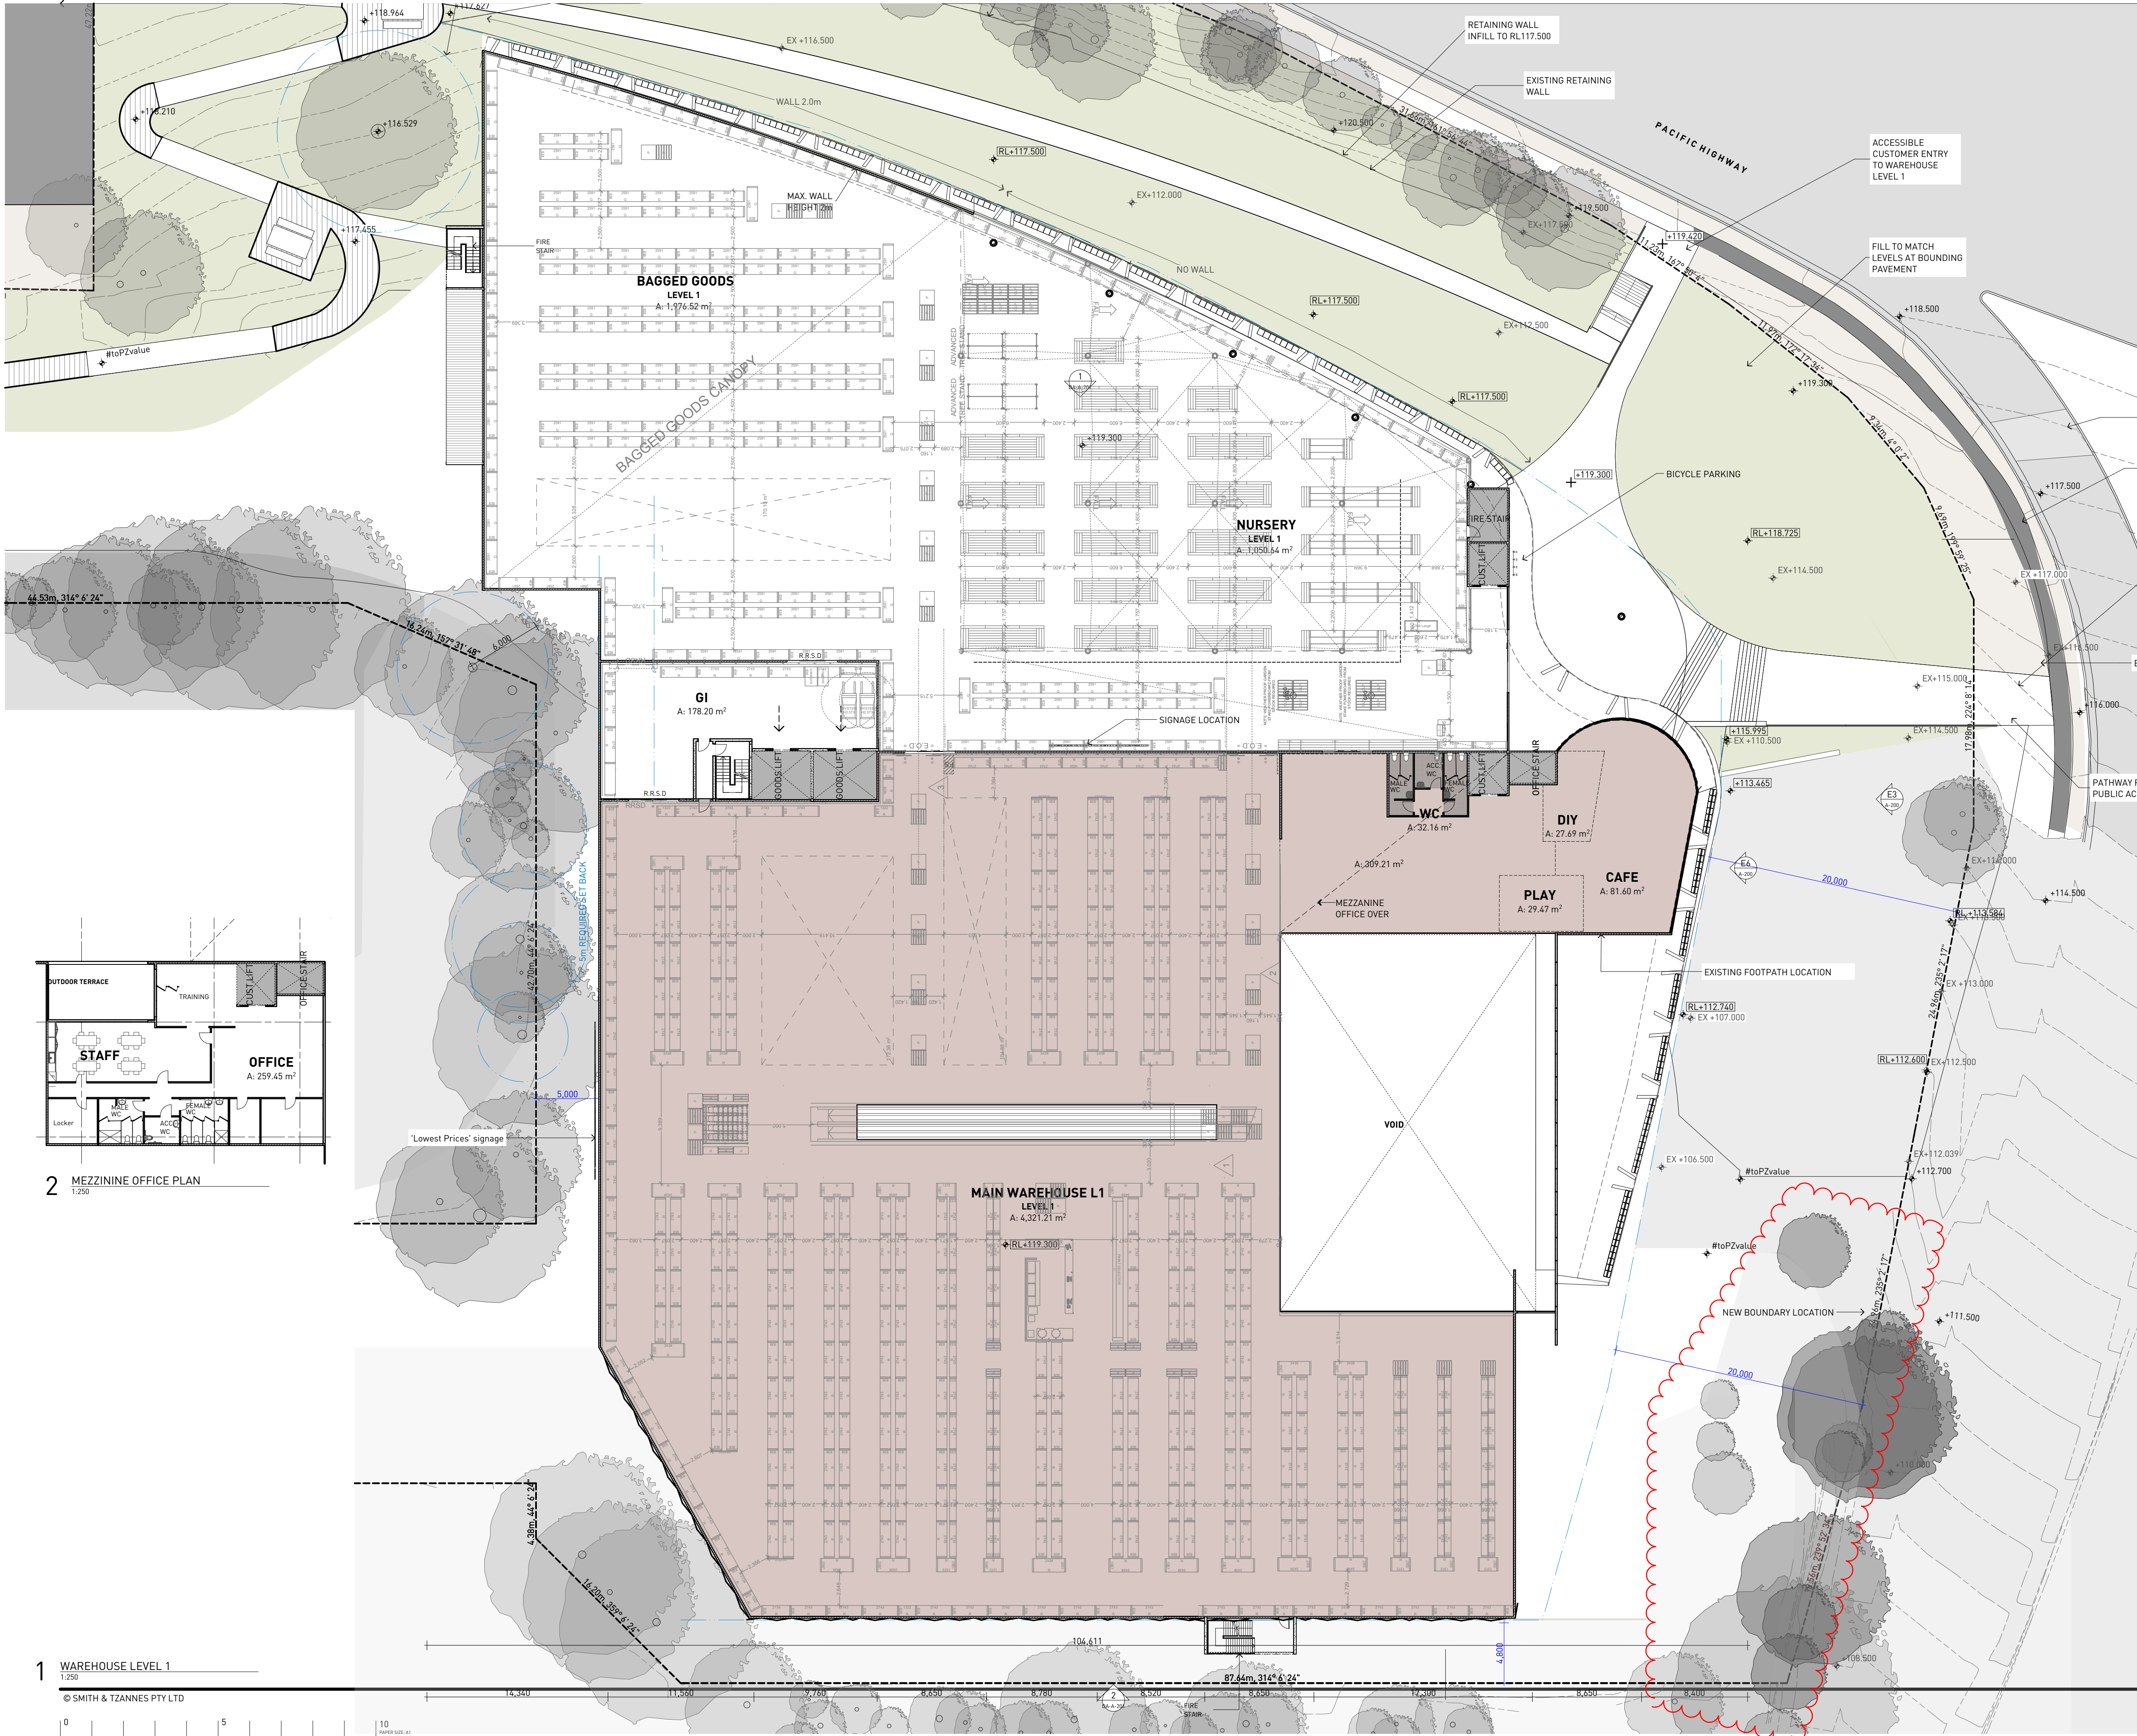

NOTES

1. NEVER scale off drawings, use figured dimensions only.

2. Verify all dimensions on site prior to commencement & report discrepancies to the architect.

3. Drawings describe scope of works and general set out. These drawings are not shop drawings.

SELECTIONS LEGEND

REFER TO SELECTIONS SCHEDULE FOR FURTHER DETAIL

ZONE LEGEND		
WAREHOUSE	NURSERY	TTS
ENTRY	BAGGED GOODS	BACK OF HOUSE

VERSION
DEVELOPMENT APPLICATION 2

REV AK 17-05-2018

DOCUMENT
WAREHOUSE LEVEL 1

STAGE
DEVELOPMENT APPLICATION

PROJECT
PYMBLE BUNNINGS

950 PACIFIC HWY
PYMBLE

BUNNINGS

ARCHITECTURE URBAN PLANNING
ABN 96 142 020 693
M1/147 McEvoy Street Alexandria NSW 2015
P 02 9516 2022 E email@smithtzannes.com.au
smithtzannes.com.au
Nominated Architect: Peter Smith (Reg 7024)

13_052 DA-A-103

