


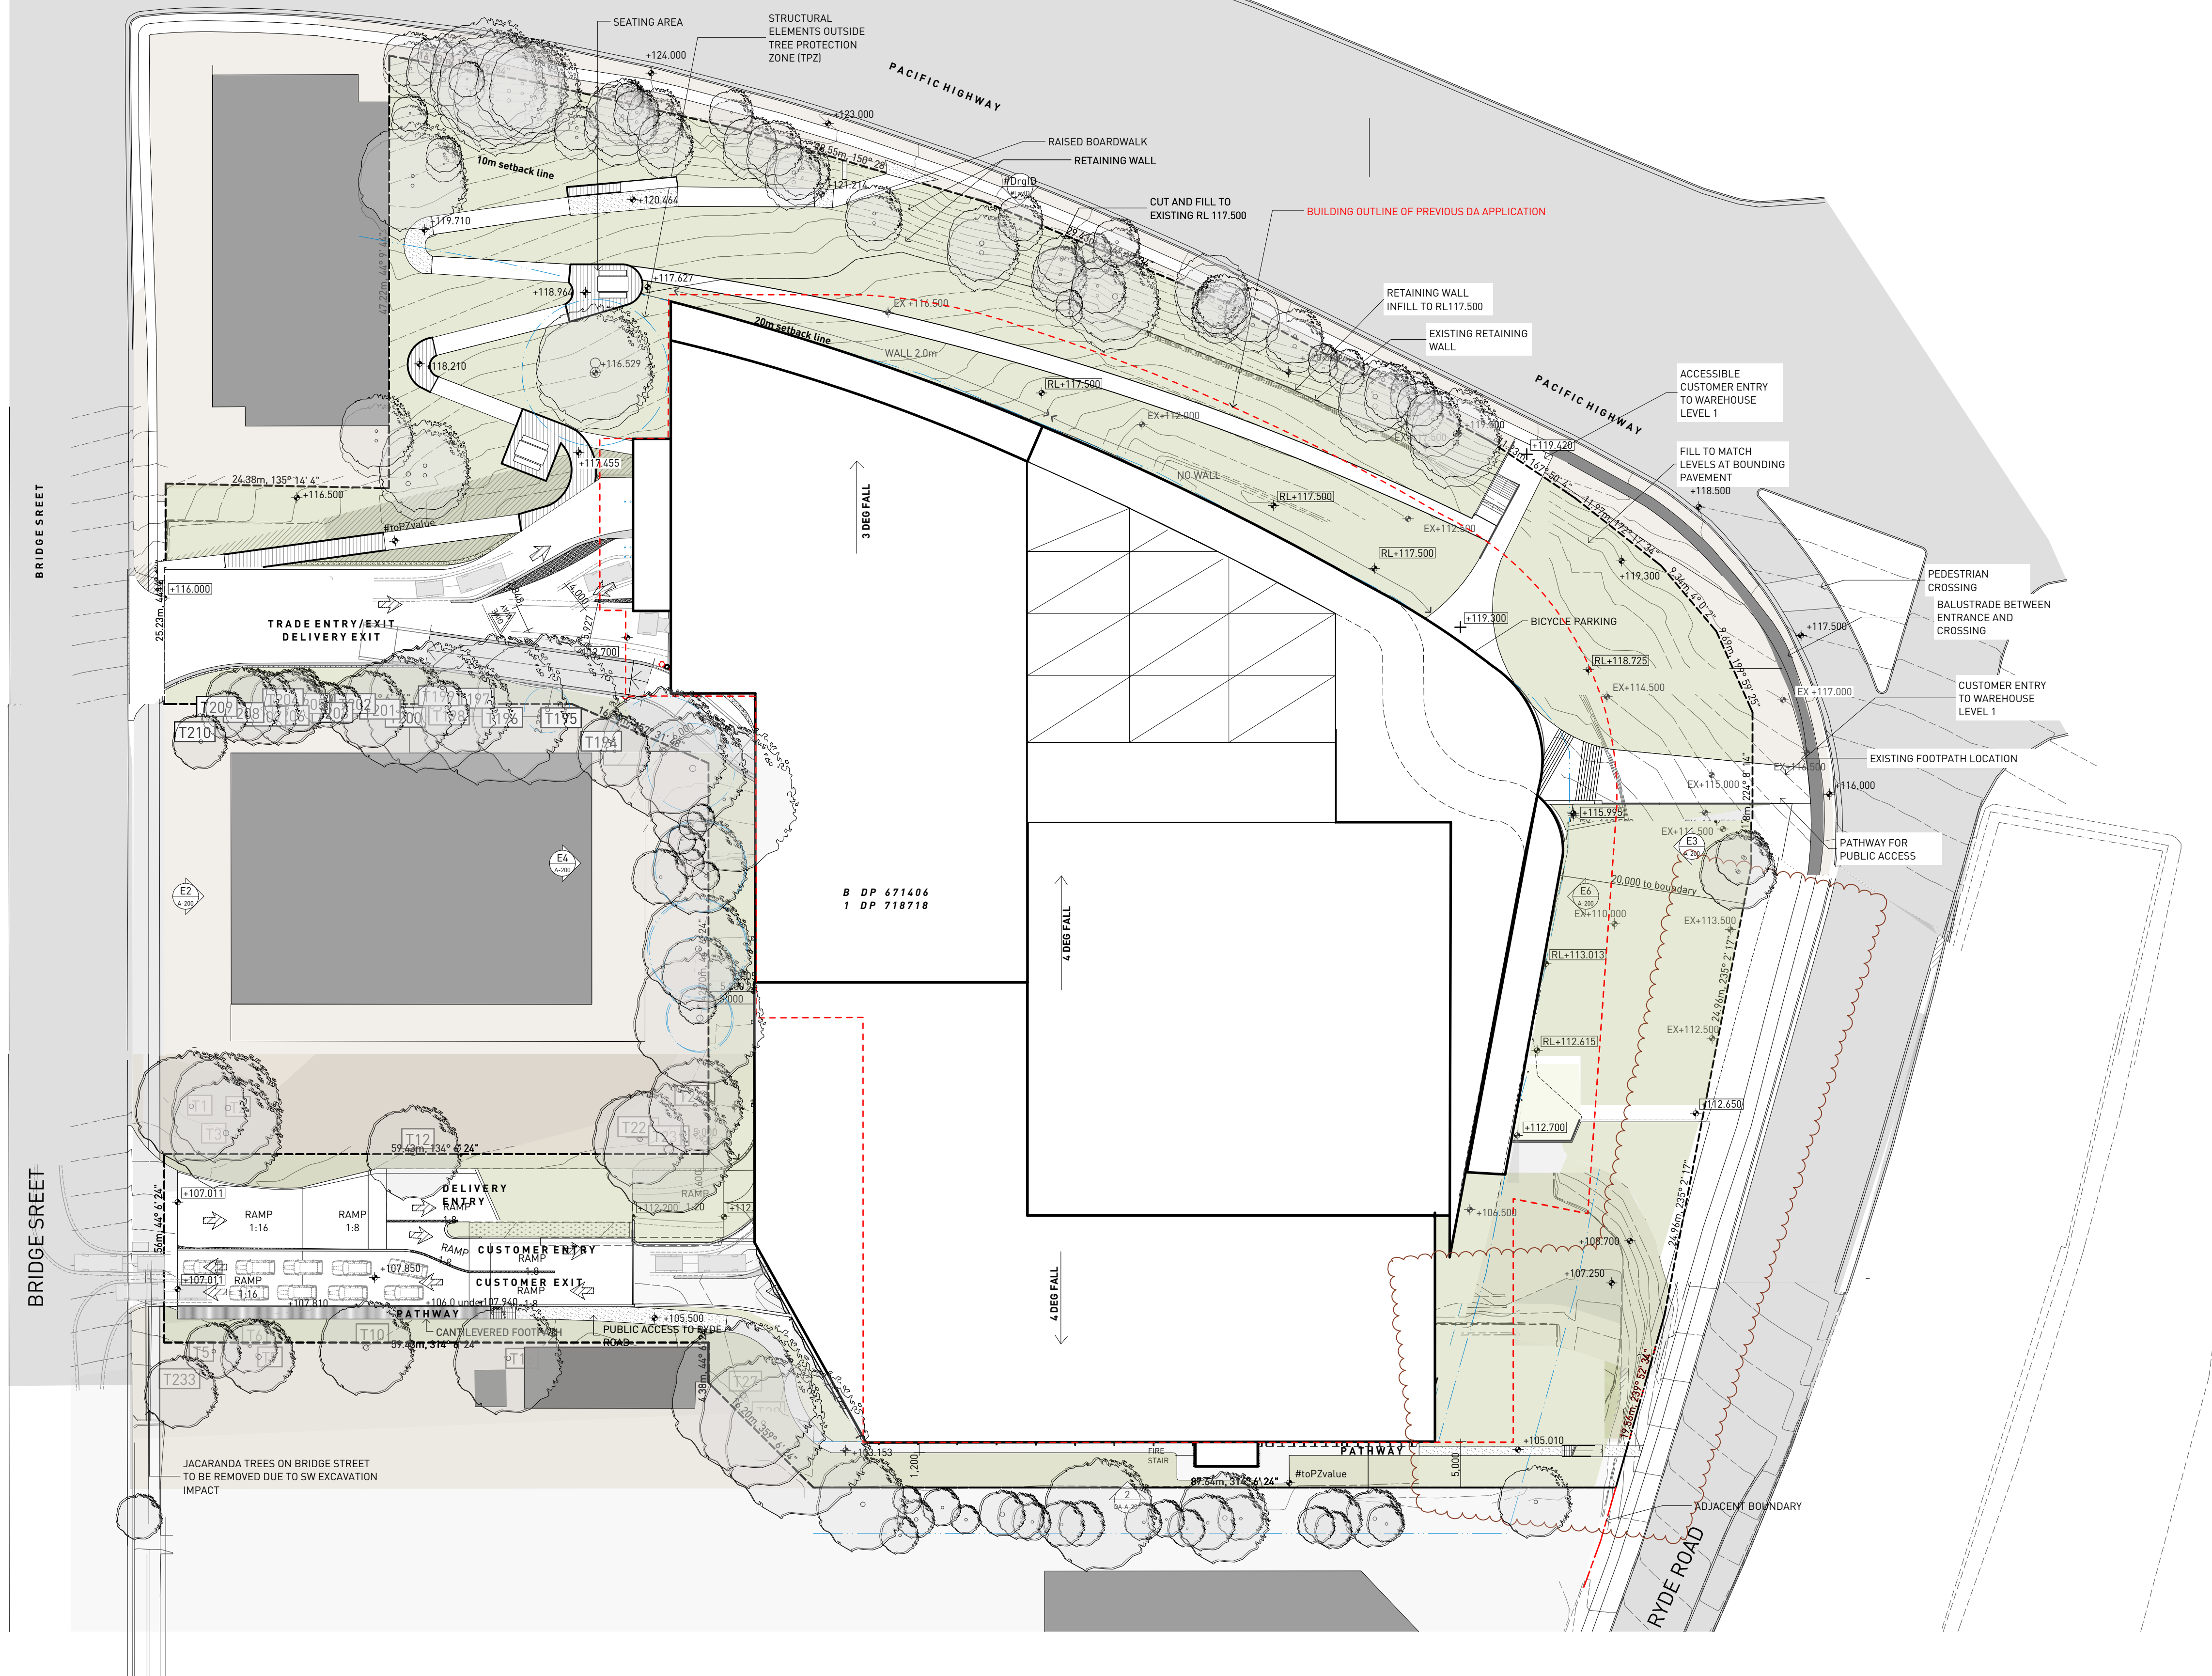

NOTES

1. NEVER scale off drawings, use figured dimensions only.
2. Verify all dimensions on site prior to commencement & report discrepancies to the architect.
3. Drawings describe scope of works and general set out. These drawings are not shop drawings.

SELECTIONS LEGEND

REFER TO SELECTIONS SCHEDULE FOR FURTHER DETAIL

RYDE ROAD DRIVEWAY
DELETED.

© SMITH & TZANNES PTY LTD

0 5 10
PAPER SIZE: A
5,000 (1:50)
10,000 (1:100)

VERSION
DEVELOPMENT APPLICATION 2
REV AE 10-04-2018
DOCUMENT
SITE PLAN

STAGE
DEVELOPMENT APPLICATION

PROJECT
PYMBLE BUNNINGS
950 PACIFIC HWY
PYMBLE

BUNNINGS
ARCHITECTURE URBAN PLANNING
ABN 96 142 020 693
M1/147 McEvoy Street Alexandria NSW 2015
P 02 9516 2022 E email@smithtznannes.com.au
smithtznannes.com.au
Nominated Architect: Peter Smith [Reg 7024]


13_052 DA-A-010



- NOTES**
1. NEVER scale off drawings, use figured dimensions only.
 2. Verify all dimensions on site prior to commencement & report discrepancies to the architect.
 3. Drawings describe scope of works and general set out. These drawings are not shop drawings.

SELECTIONS LEGEND

REFER TO SELECTIONS SCHEDULE FOR FURTHER DETAIL

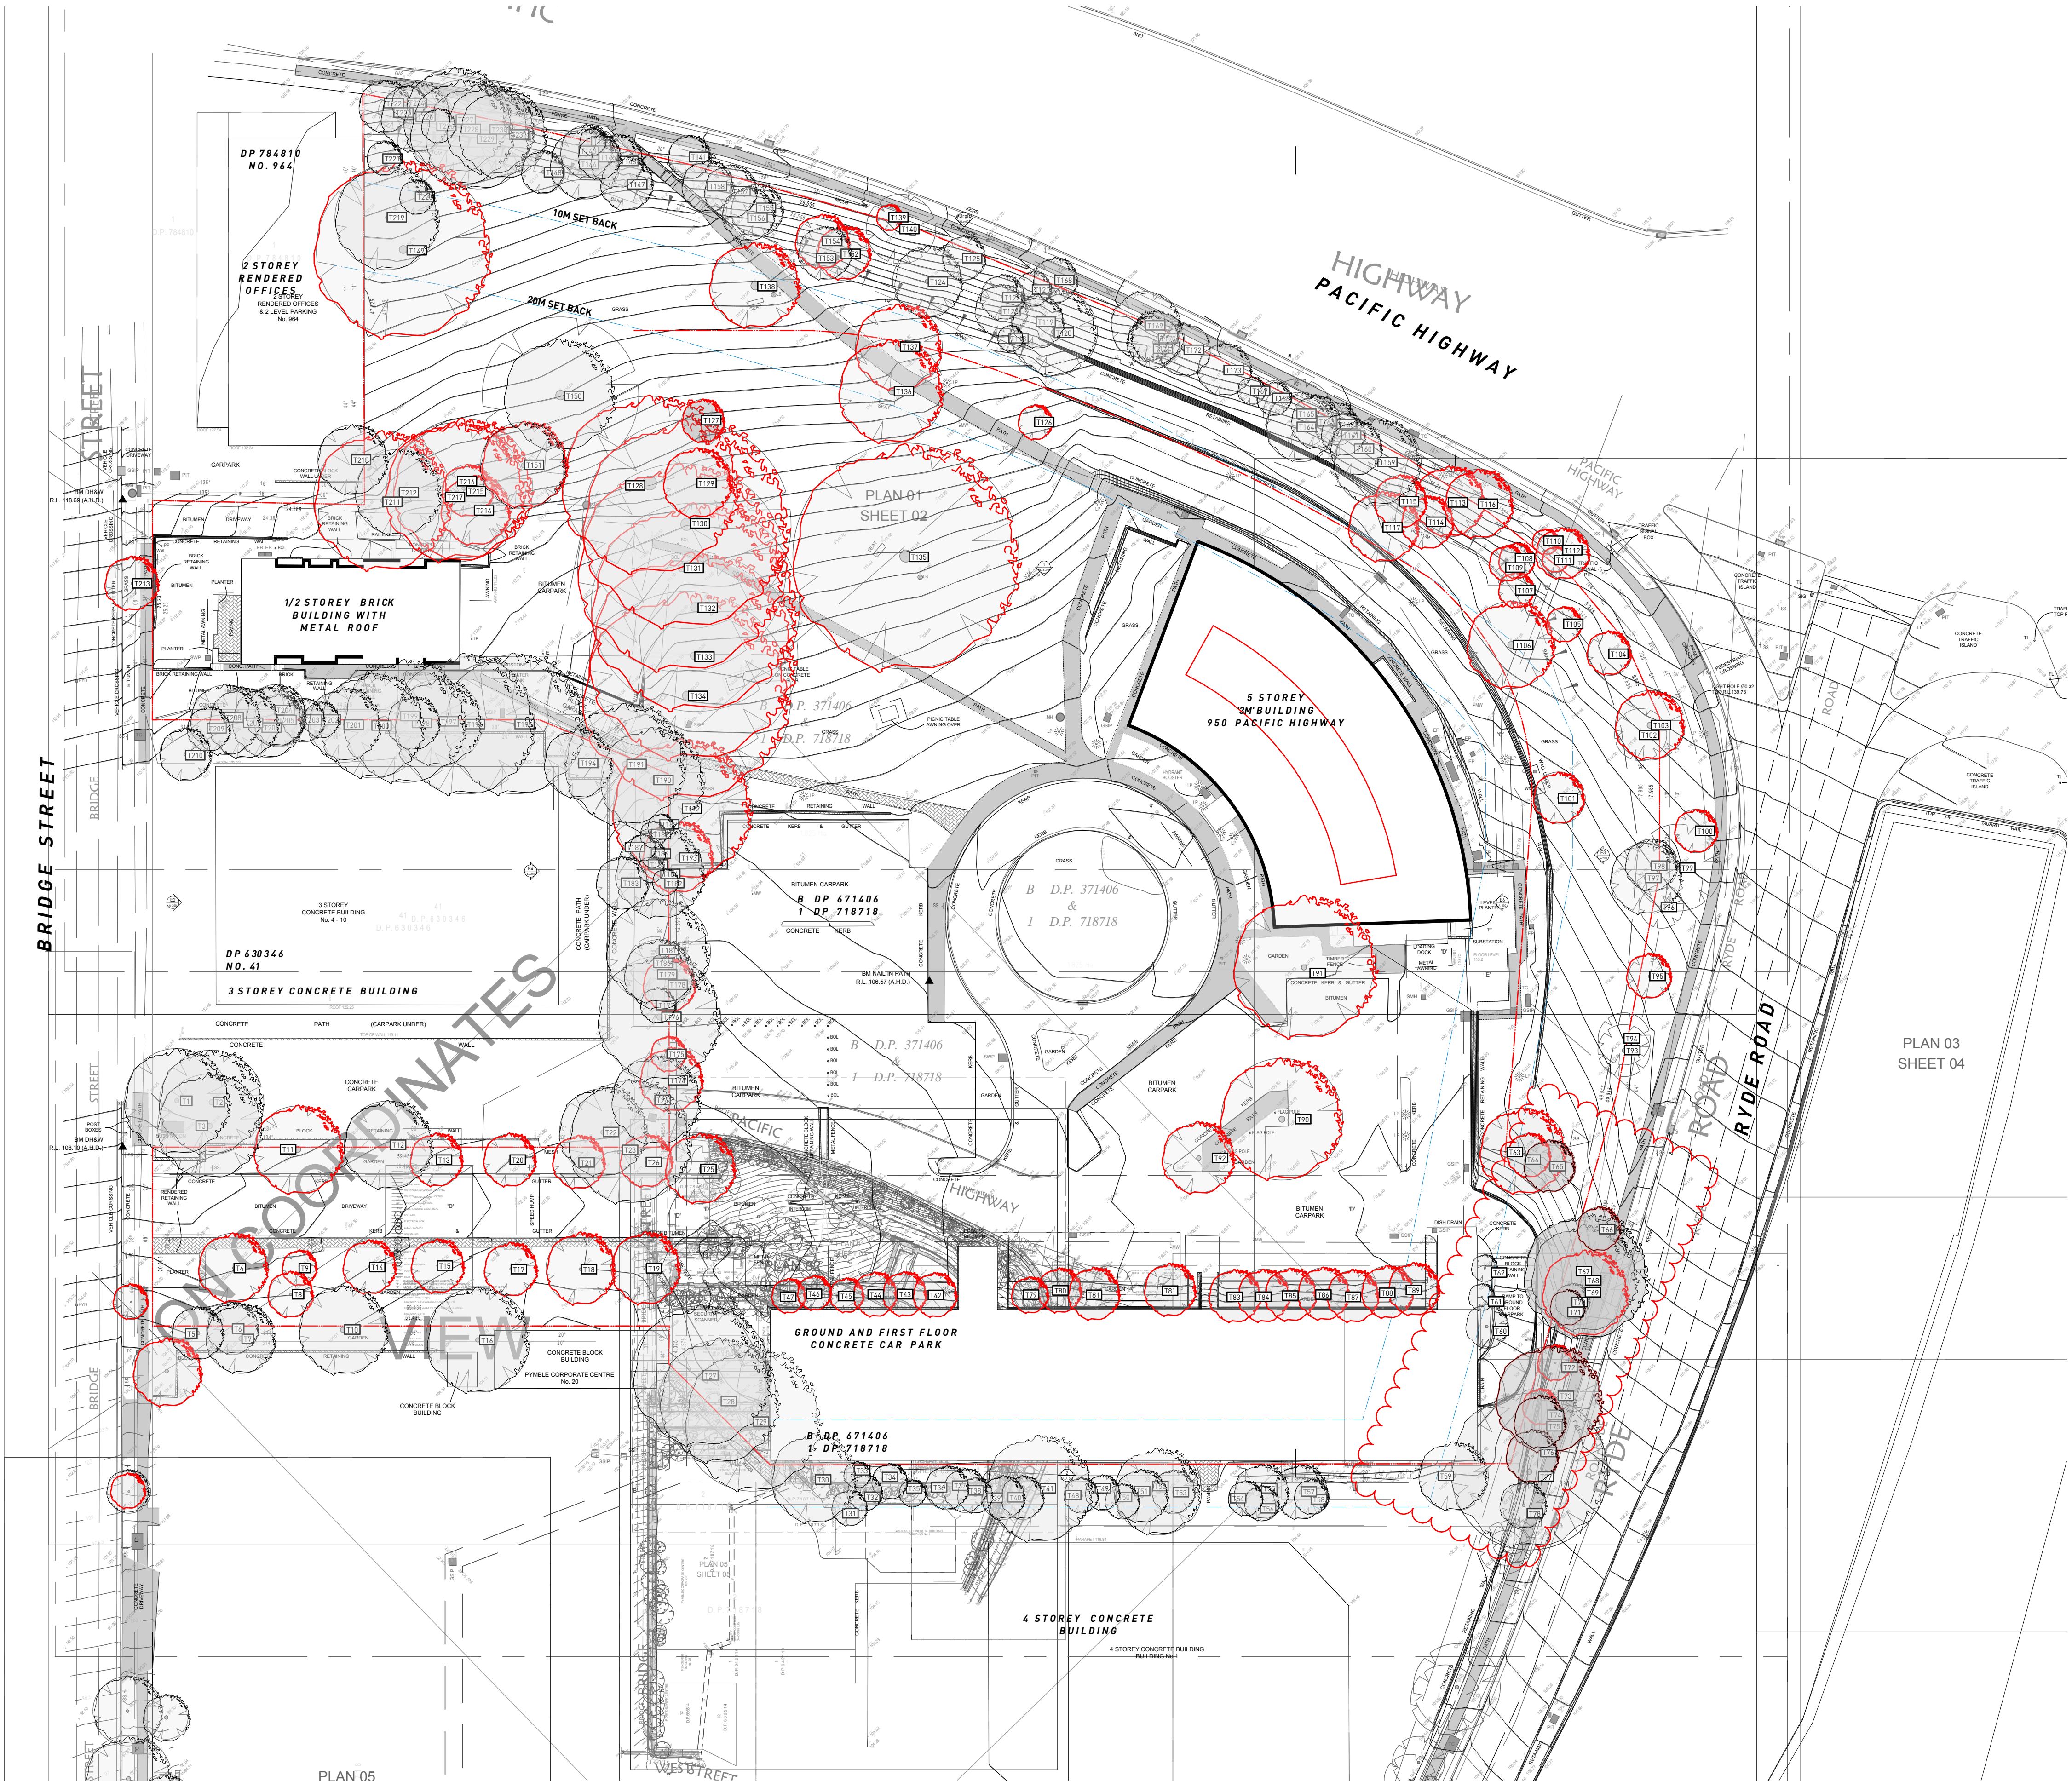

VERSION
DEVELOPMENT APPLICATION
REV K 17-05-2018
DOCUMENT
SITE PLAN DEMOLITION WORKS


STAGE
DEVELOPMENT APPLICATION
PROJECT
PYMBLE BUNNINGS
950 PACIFIC HWY
PYMBLE



ARCHITECTURE URBAN PLANNING
ABN 96 142 020 693
M1/147 McEvoy Street Alexandria NSW 2015
P 02 9516 2022 E email@smithtzannes.com.au
smithtzannes.com.au
Nominated Architect: Peter Smith (Reg 7024)



13_052 DA-A-011

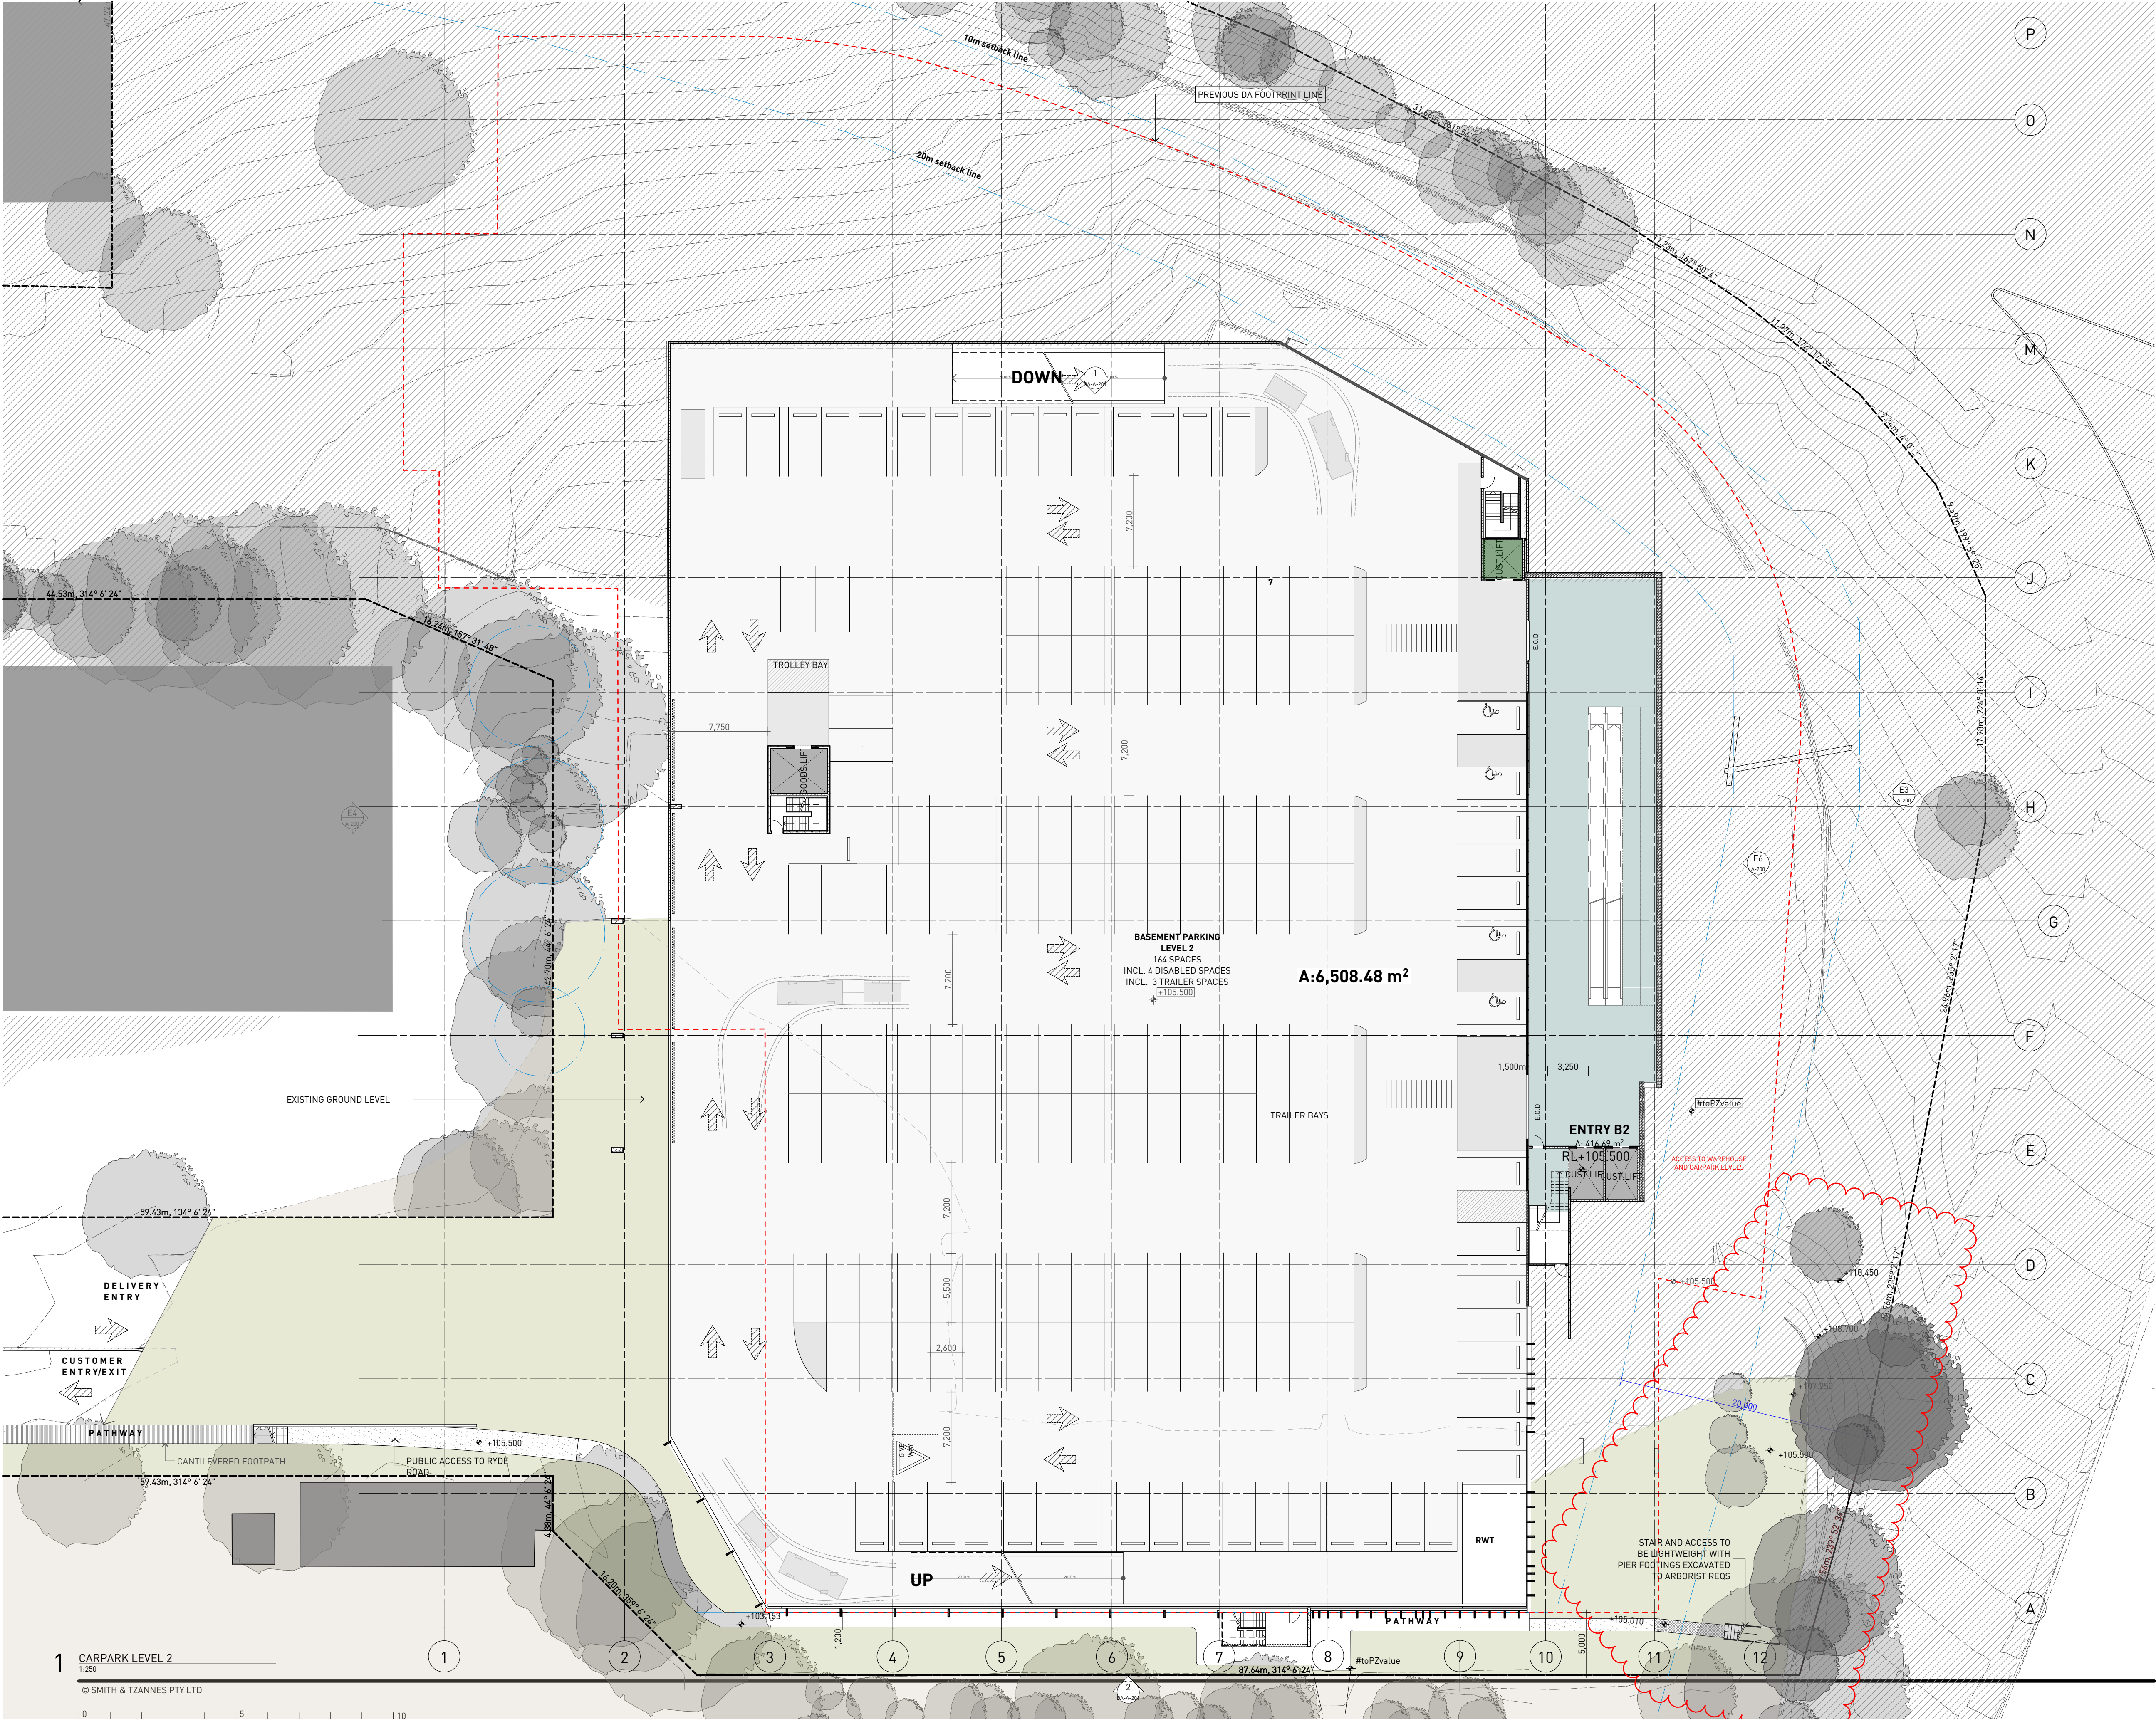

- NOTES**
1. NEVER scale off drawings, use figured dimensions only.
 2. Verify all dimensions on site prior to commencement & report discrepancies to the architect.
 3. Drawings describe scope of works and general set out. These drawings are not shop drawings.

SELECTIONS LEGEND

REFER TO SELECTIONS SCHEDULE FOR FURTHER DETAIL

ZONE LEGEND		
WAREHOUSE	NURSERY	TTS
ENTRY	BAGGED GOODS	BACK OF HOUSE

VERSION
DEVELOPMENT APPLICATION 2
REV AE 17-05-2018

DOCUMENT
CARPARK LEVEL 2

STAGE
DEVELOPMENT APPLICATION

PROJECT
PYMBLE BUNNINGS
950 PACIFIC HWY
PYMBLE

BUNNINGS

ARCHITECTURE URBAN PLANNING
ABN 96 142 020 693
M1/147 McEvoy Street Alexandria NSW 2015
P 02 9516 2022 E email@smithtzannes.com.au
smithtzannes.com.au
Nominated Architect: Peter Smith (Reg 7024)

STZ
SMITH & TZANNES

13_052 DA-A-100