


NOTES
1. NEVER scale off drawings, use figured dimensions only.
2. Verify all dimensions on site prior to commencement & report discrepancies to the architect.
3. Drawings describe scope of works and general set out. These drawings are not shop drawings.

SELECTIONS LEGEND

REFER TO SELECTIONS SCHEDULE FOR FURTHER DETAIL

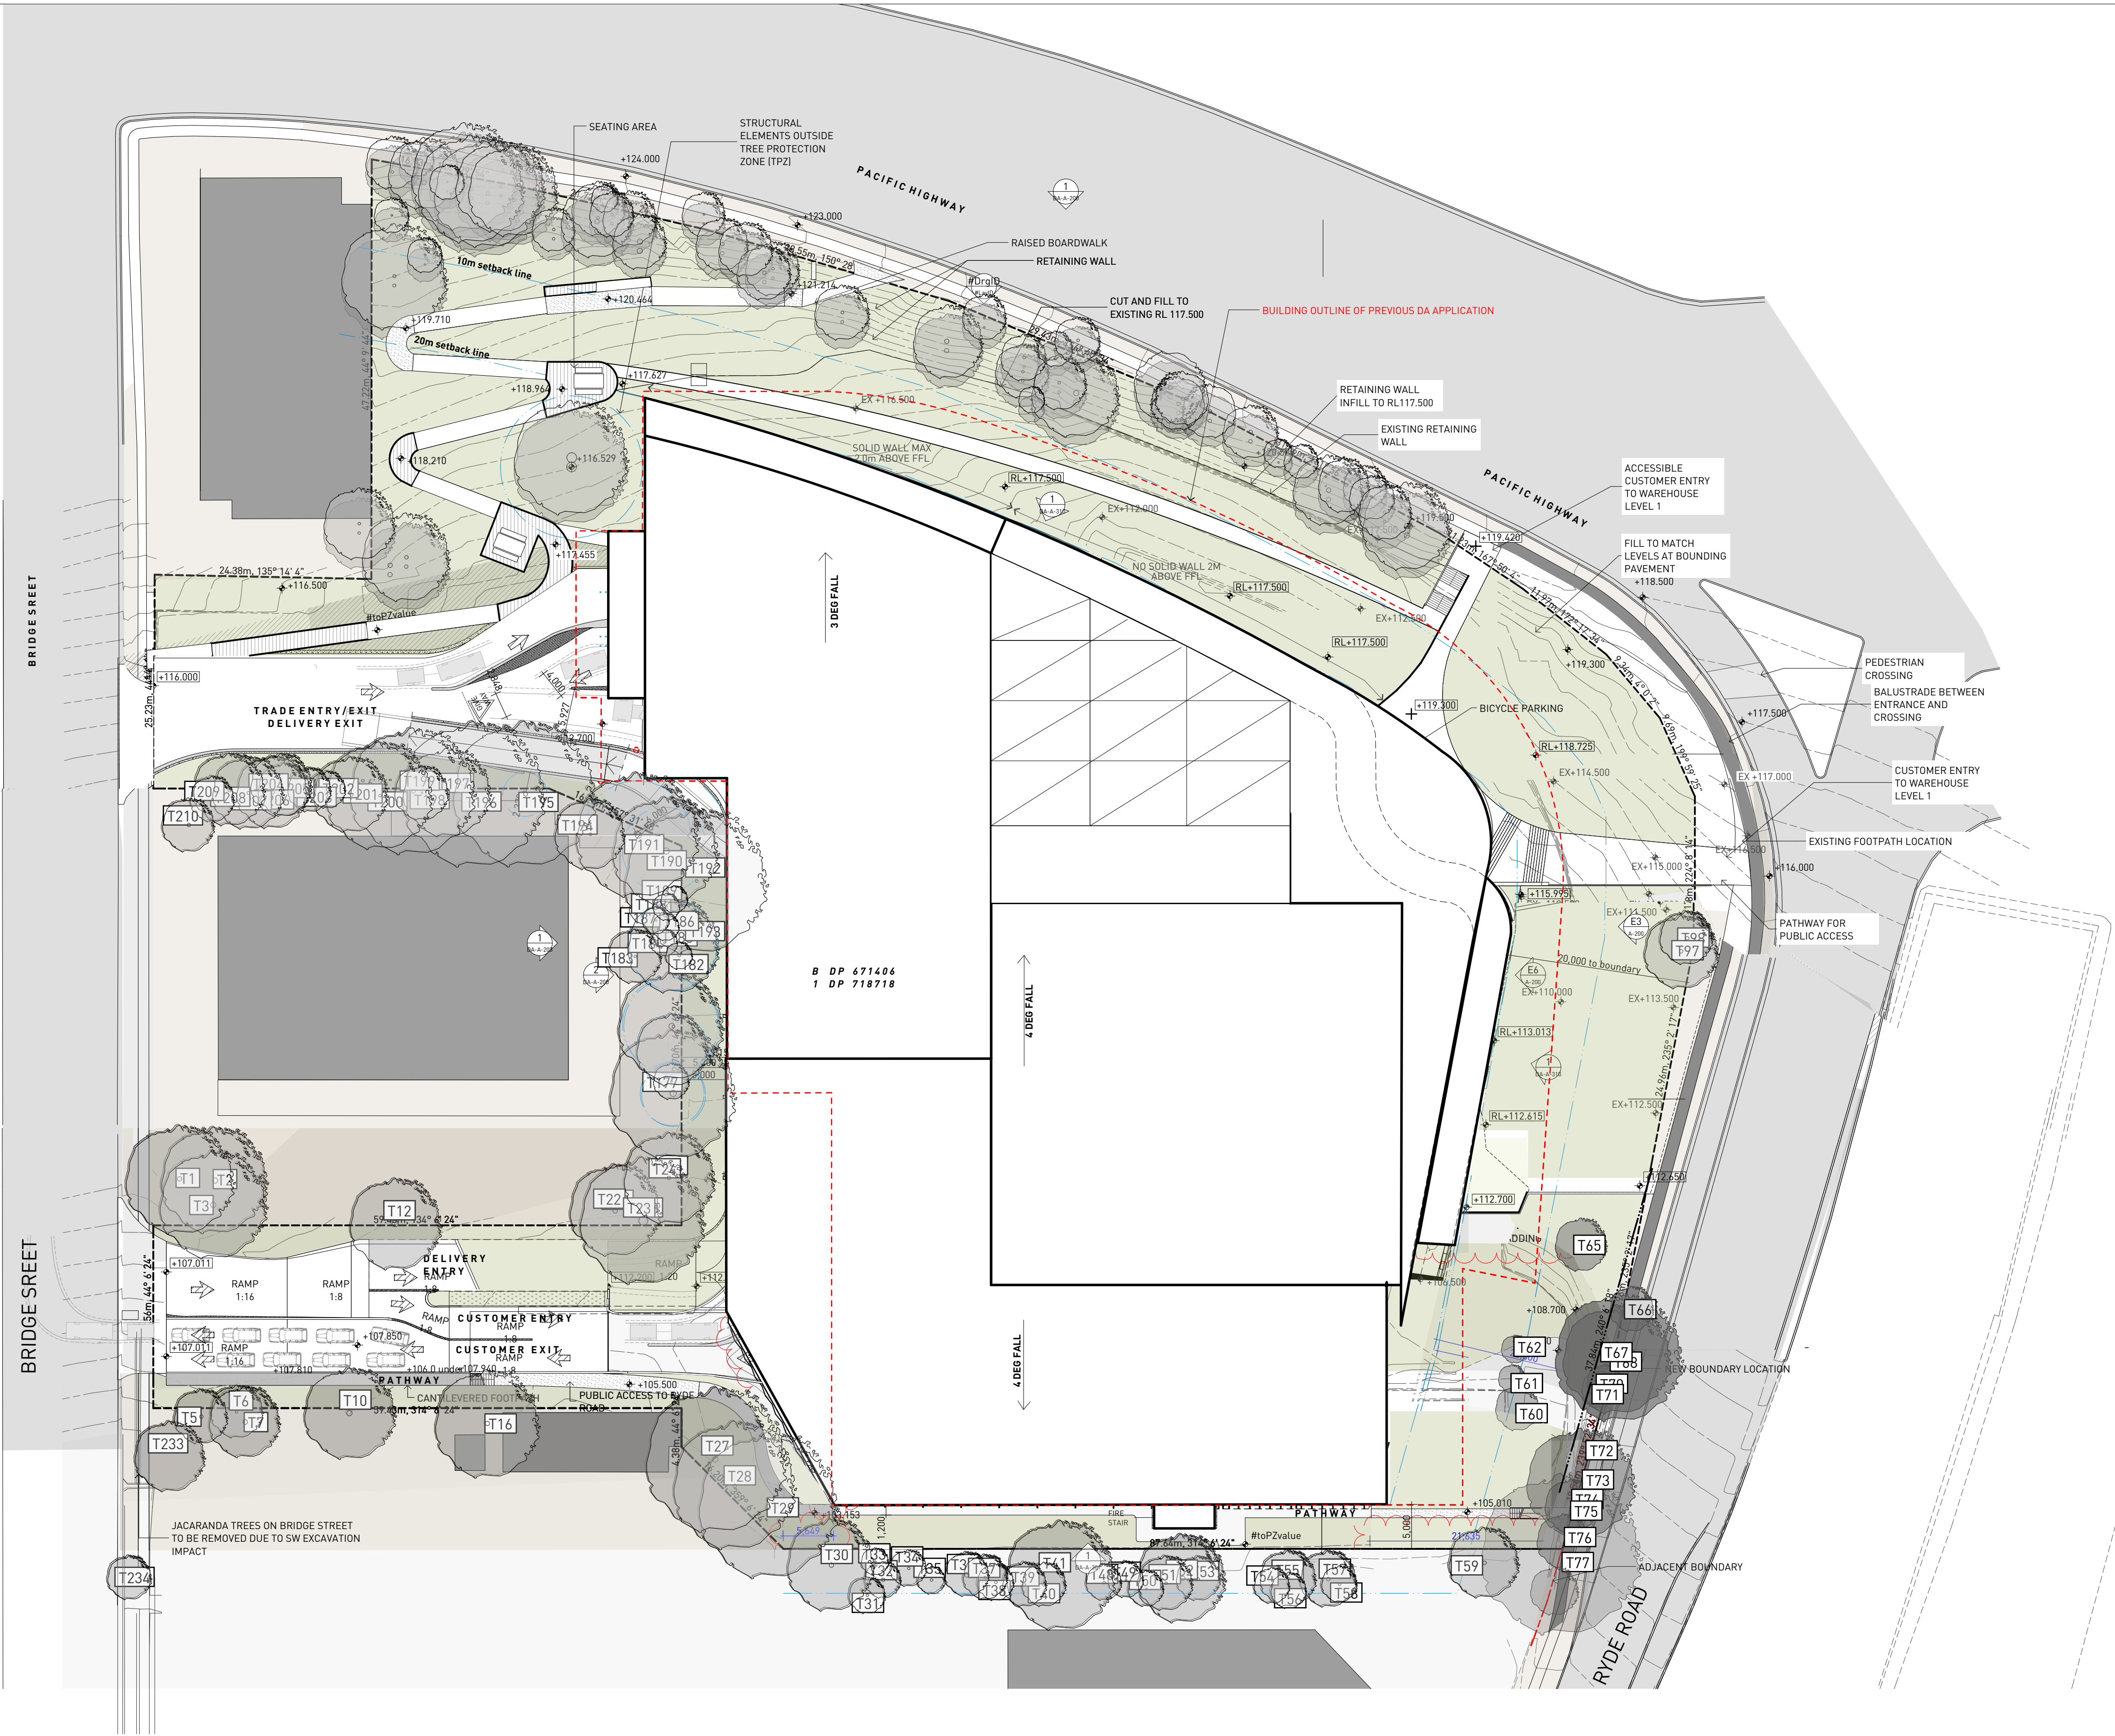

VERSION
S.34
REV 10-12-2018
DOCUMENT
SITE PLAN

STAGE
DEVELOPMENT APPLICATION
PROJECT
PYMBLE BUNNINGS
950 PACIFIC HWY
PYMBLE

BUNNINGS
ARCHITECTURE URBAN PLANNING
ABN 96 142 020 693
M1/147 McEvoy Street Alexandria NSW 2015
P 02 9516 2022 E email@smithtzannes.com.au
smithtzannes.com.au
Nominated Architect: Peter Smith (Reg 7024)




13_052 DA-A-010

- NOTES**
1. NEVER scale off drawings, use figured dimensions only.
 2. Verify all dimensions on site prior to commencement & report discrepancies to the architect.
 3. Drawings describe scope of works and general set out. These drawings are not shop drawings.

SELECTIONS LEGEND

REFER TO SELECTIONS SCHEDULE FOR FURTHER DETAIL

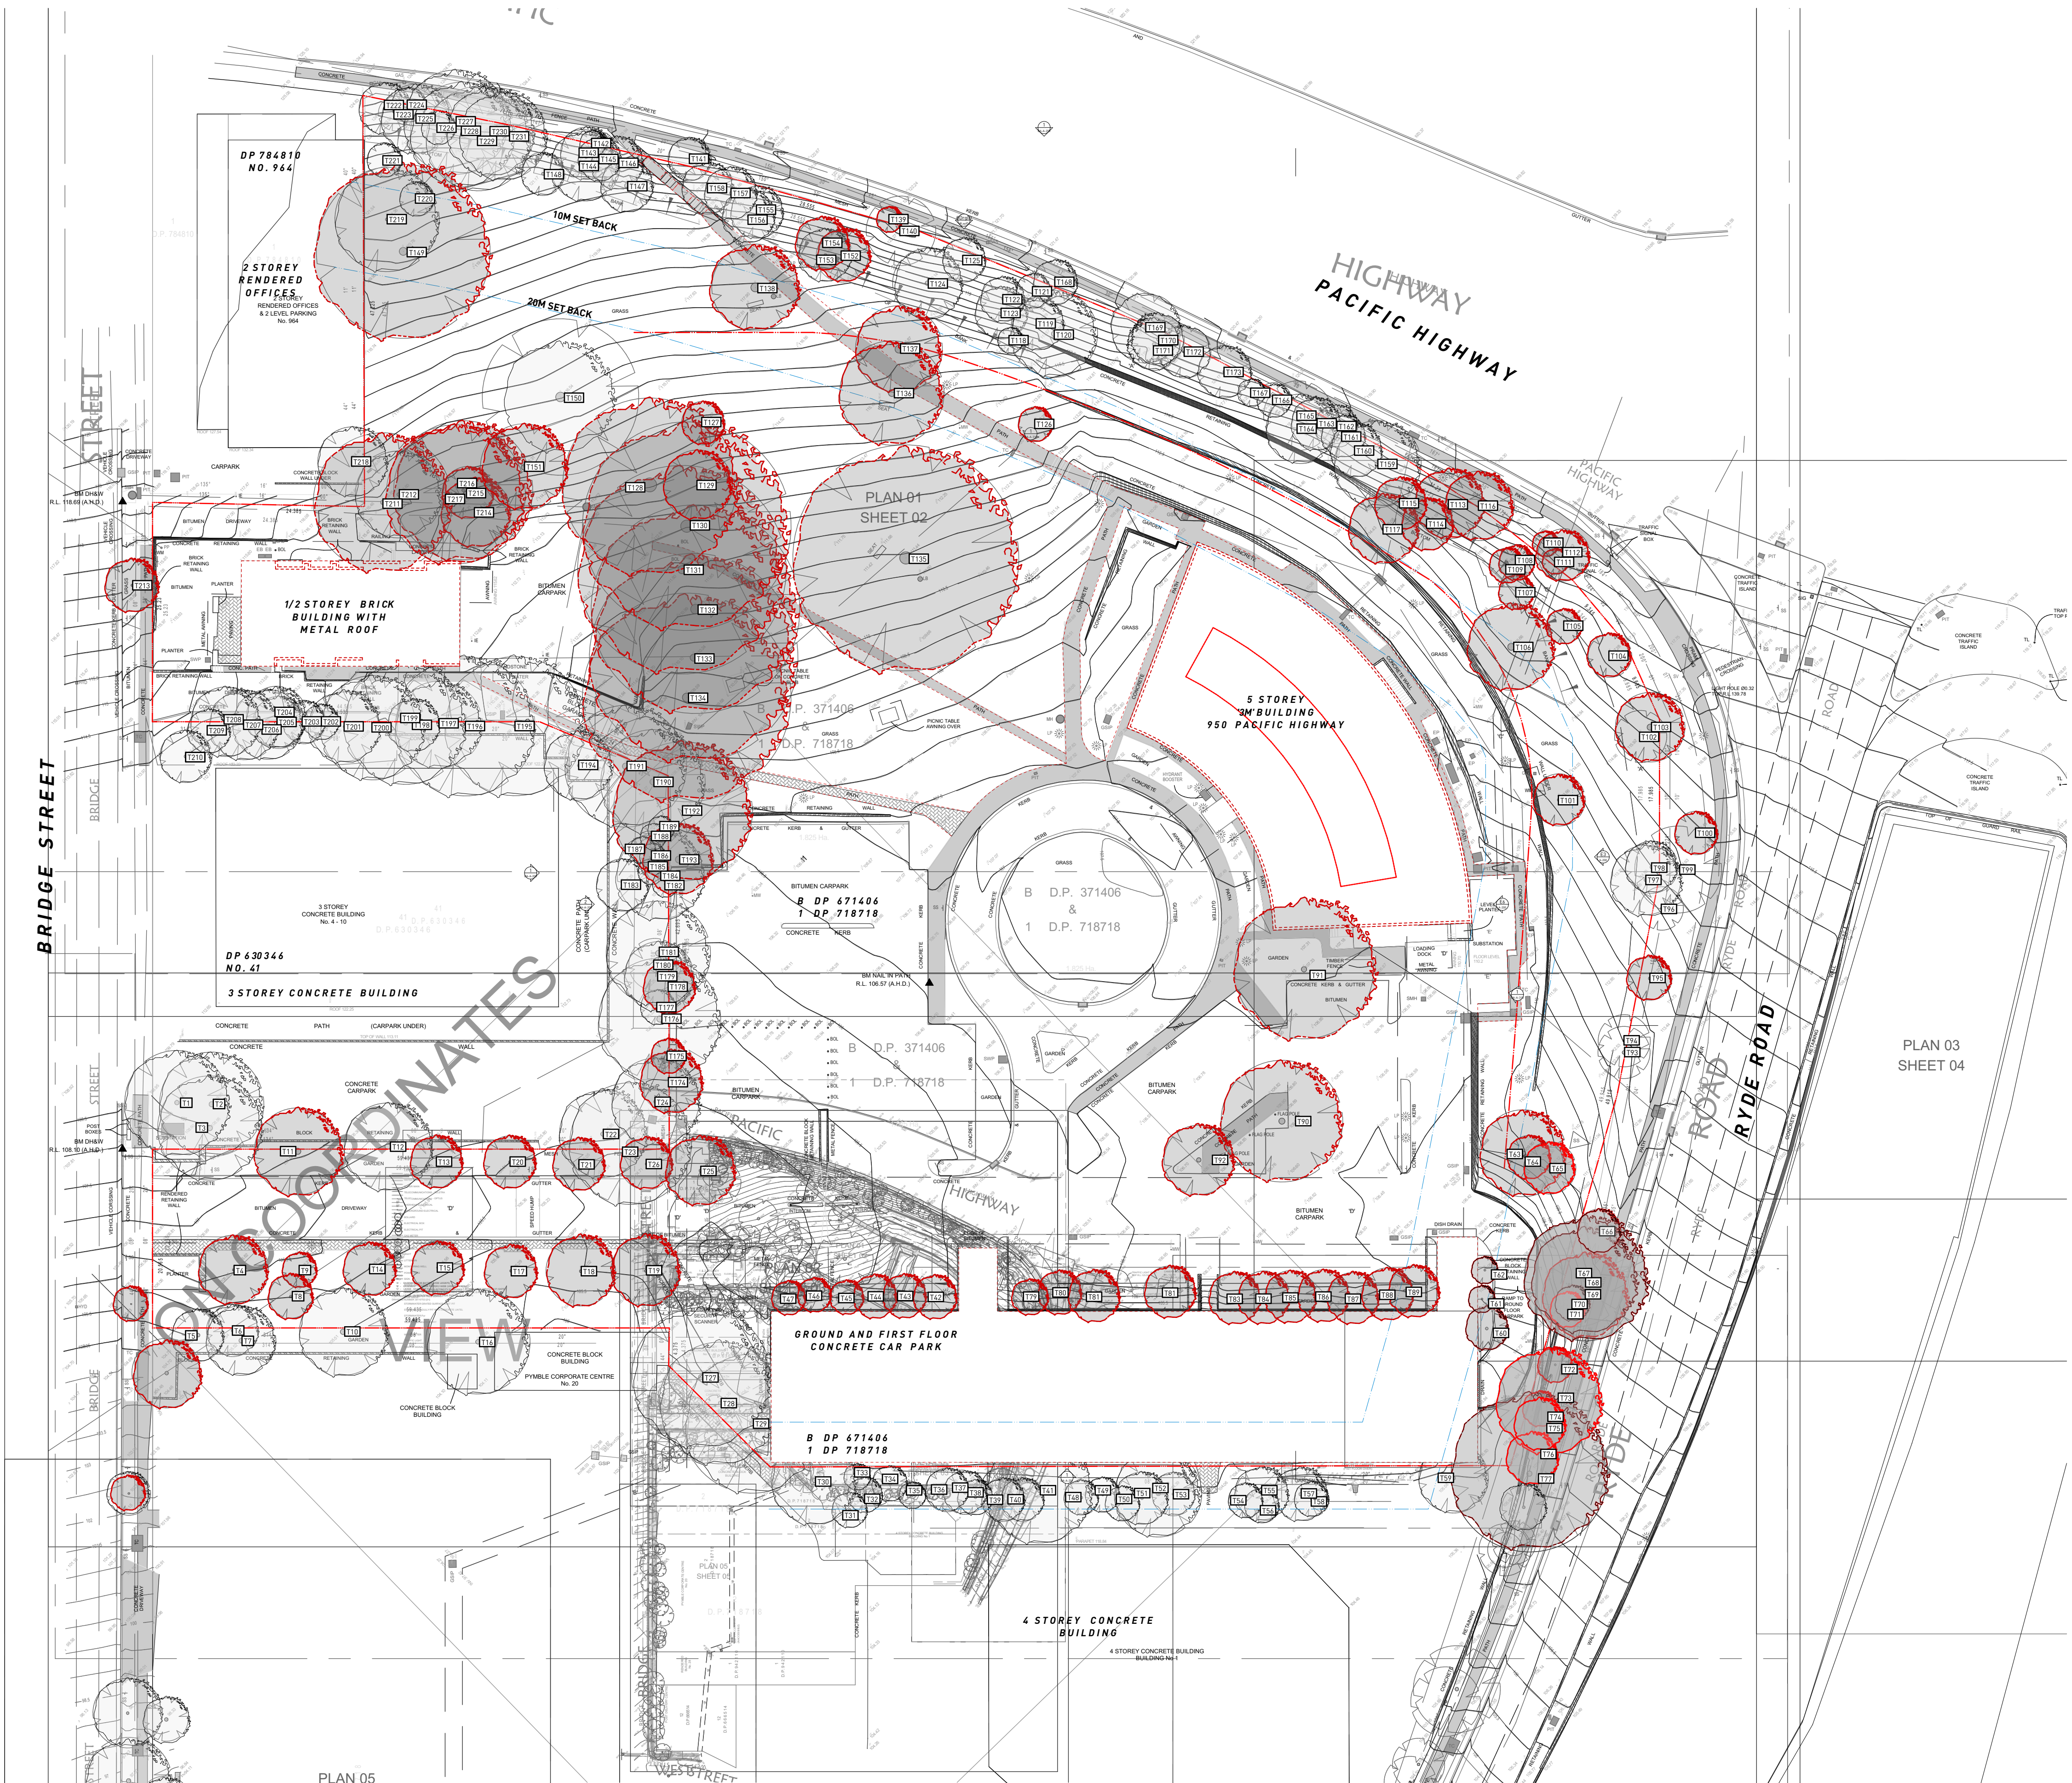

VERSION
S.34
REV 10-12-2018
DOCUMENT
SITE PLAN DEMOLITION WORKS

STAGE
DEVELOPMENT APPLICATION


PROJECT
PYMBLE BUNNINGS
950 PACIFIC HWY
PYMBLE



ARCHITECTURE URBAN PLANNING
ABN 96 142 020 693
M1/147 McEvoy Street Alexandria NSW 2015
P 02 9516 2022 E email@smithtzannes.com.au
smithtzannes.com.au
Nominated Architect: Peter Smith (Reg 7024)



13_052 DA-A-011

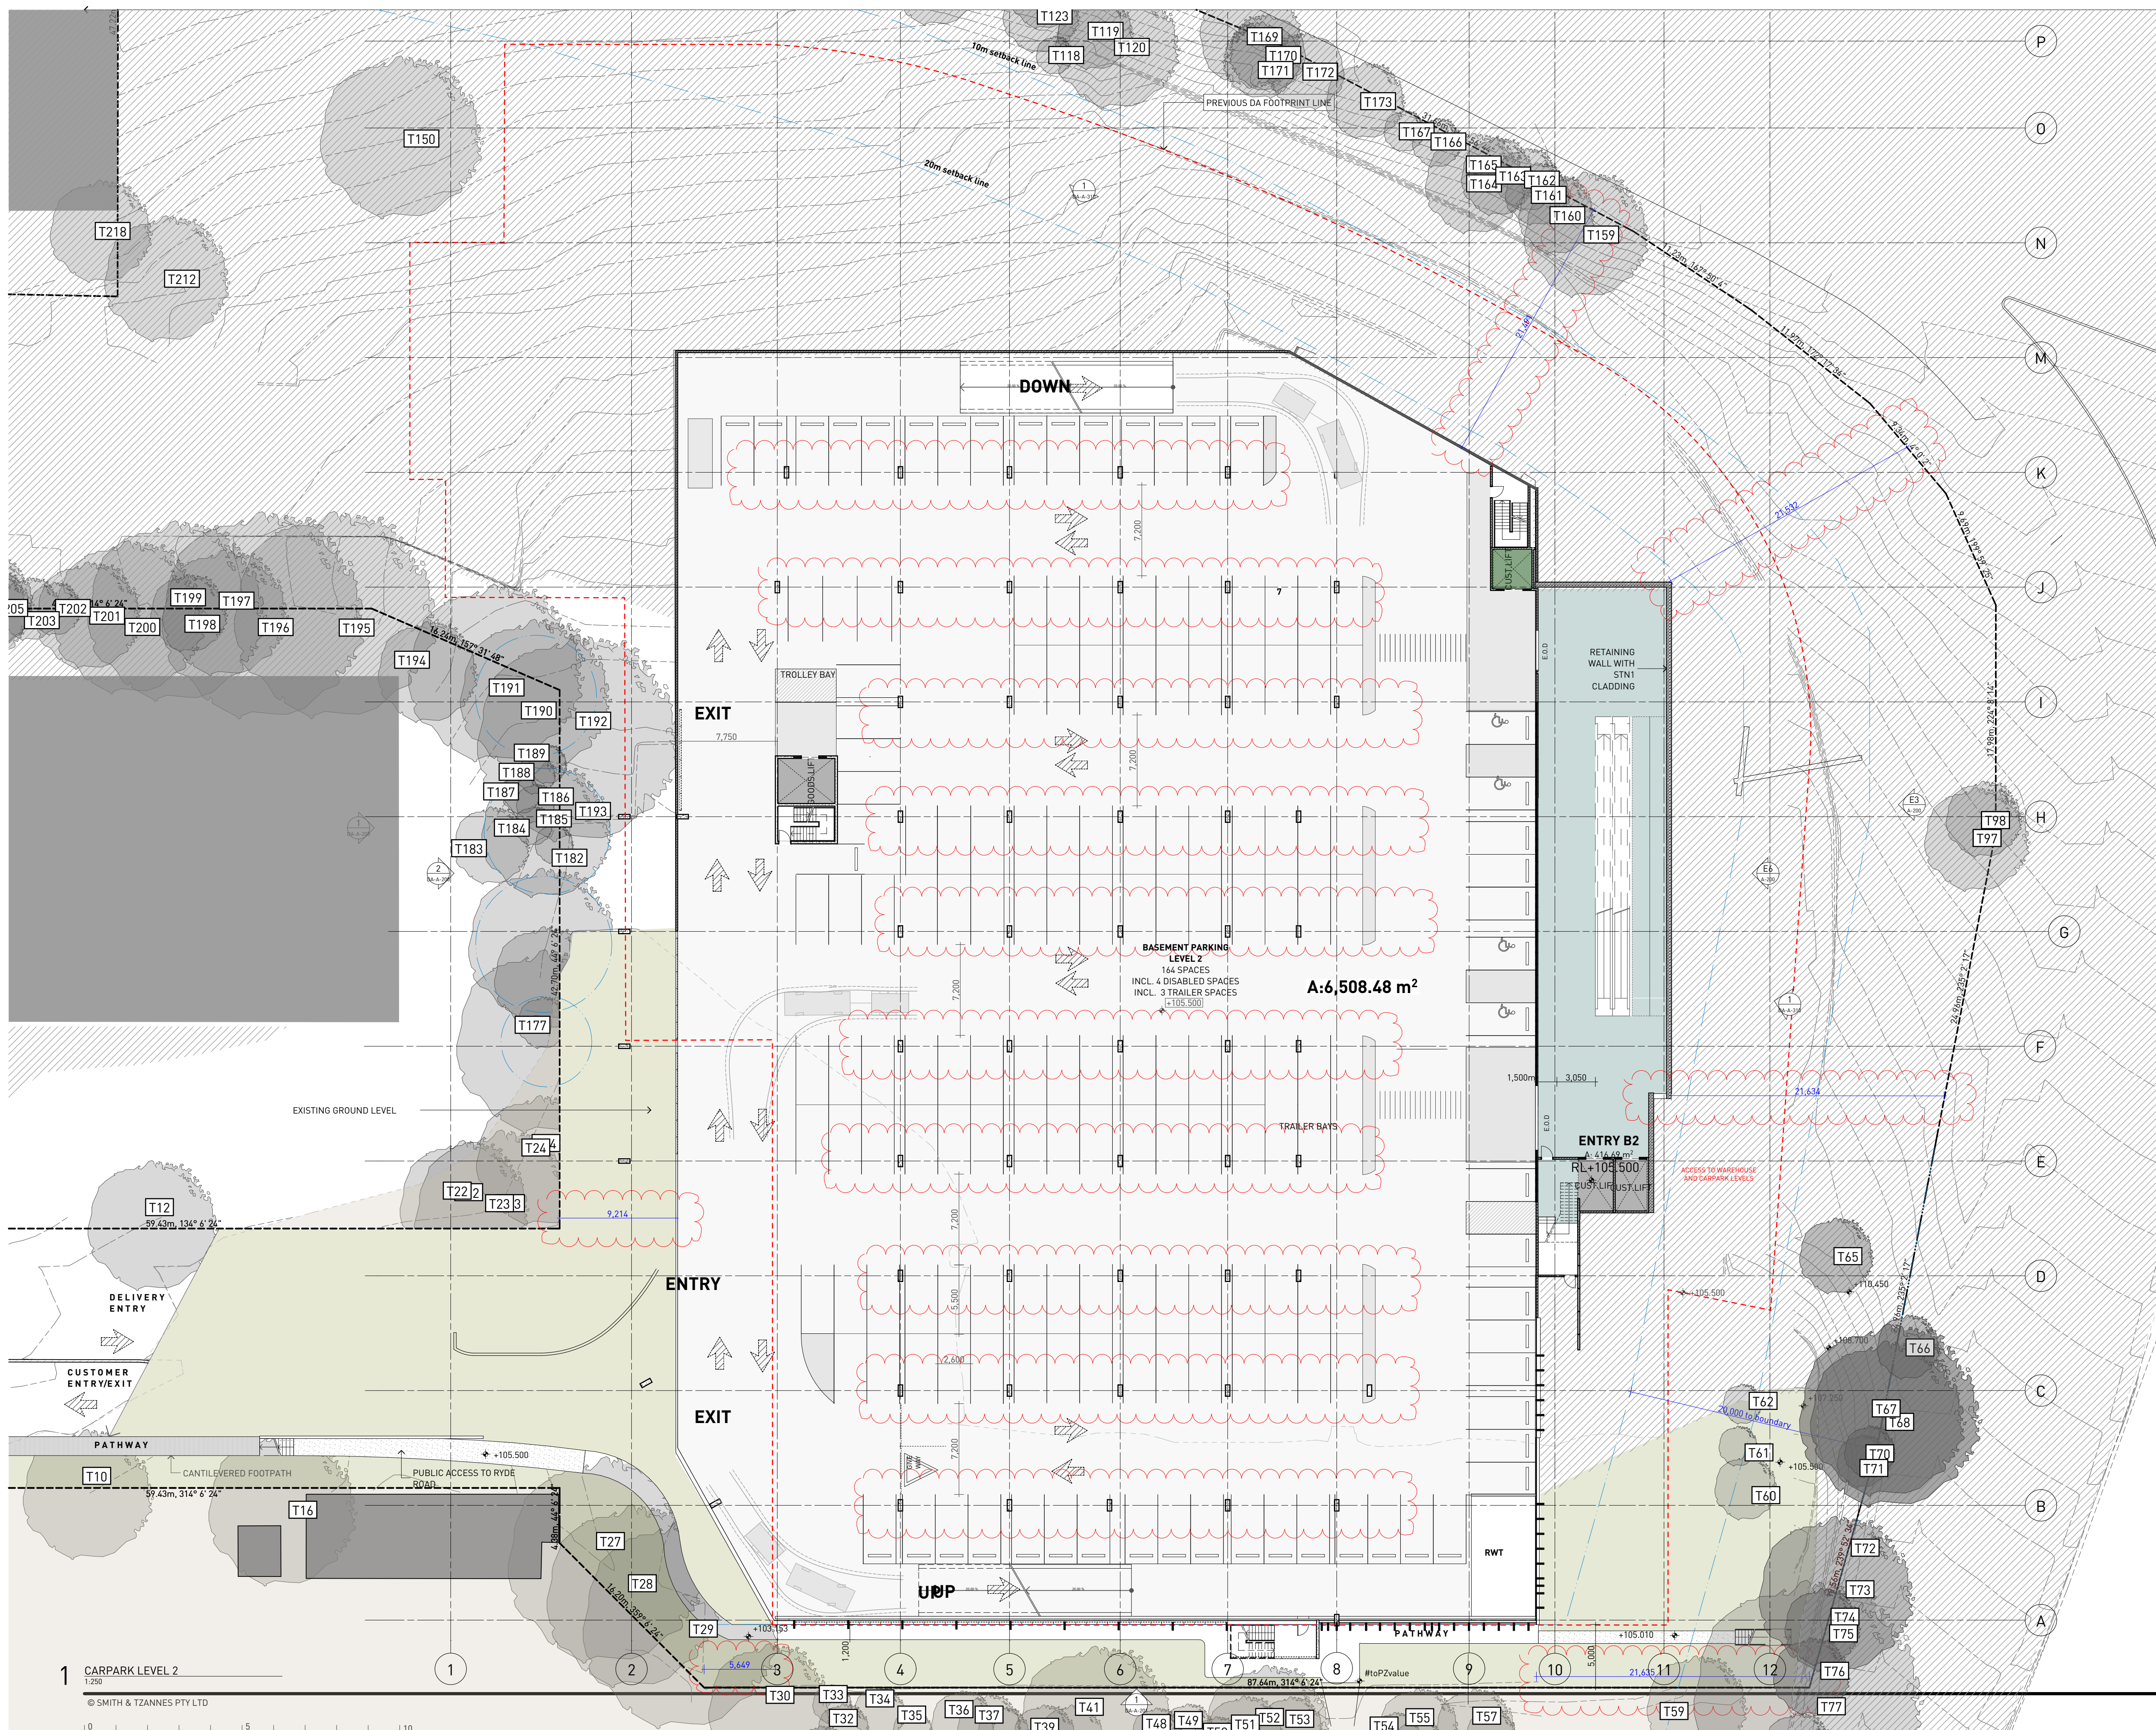

NOTES

1. NEVER scale off drawings, use figured dimensions only.
2. Verify all dimensions on site prior to commencement & report discrepancies to the architect.
3. Drawings describe scope of works and general set out. These drawings are not shop drawings.

SELECTIONS LEGEND

REFER TO SELECTIONS SCHEDULE FOR FURTHER DETAIL

ZONE LEGEND

WAREHOUSE	NURSERY	TTS
ENTRY	BAGGED GOODS	BACK OF HOUSE

VERSION
S.34
REV 10-12-2018
DOCUMENT
CARPARK LEVEL 2


STAGE
DEVELOPMENT APPLICATION


PROJECT
PYMBLE BUNNINGS
950 PACIFIC HWY
PYMBLE

BUNNINGS

ARCHITECTURE URBAN PLANNING
ABN 96 142 020 693
M1/147 McEvoy Street Alexandria NSW 2015
P 02 9516 2022 E email@smithtjzannes.com.au
smithtjzannes.com.au
Nominated Architect: Peter Smith (Reg 7024)

13_052 DA-A-100

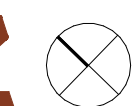

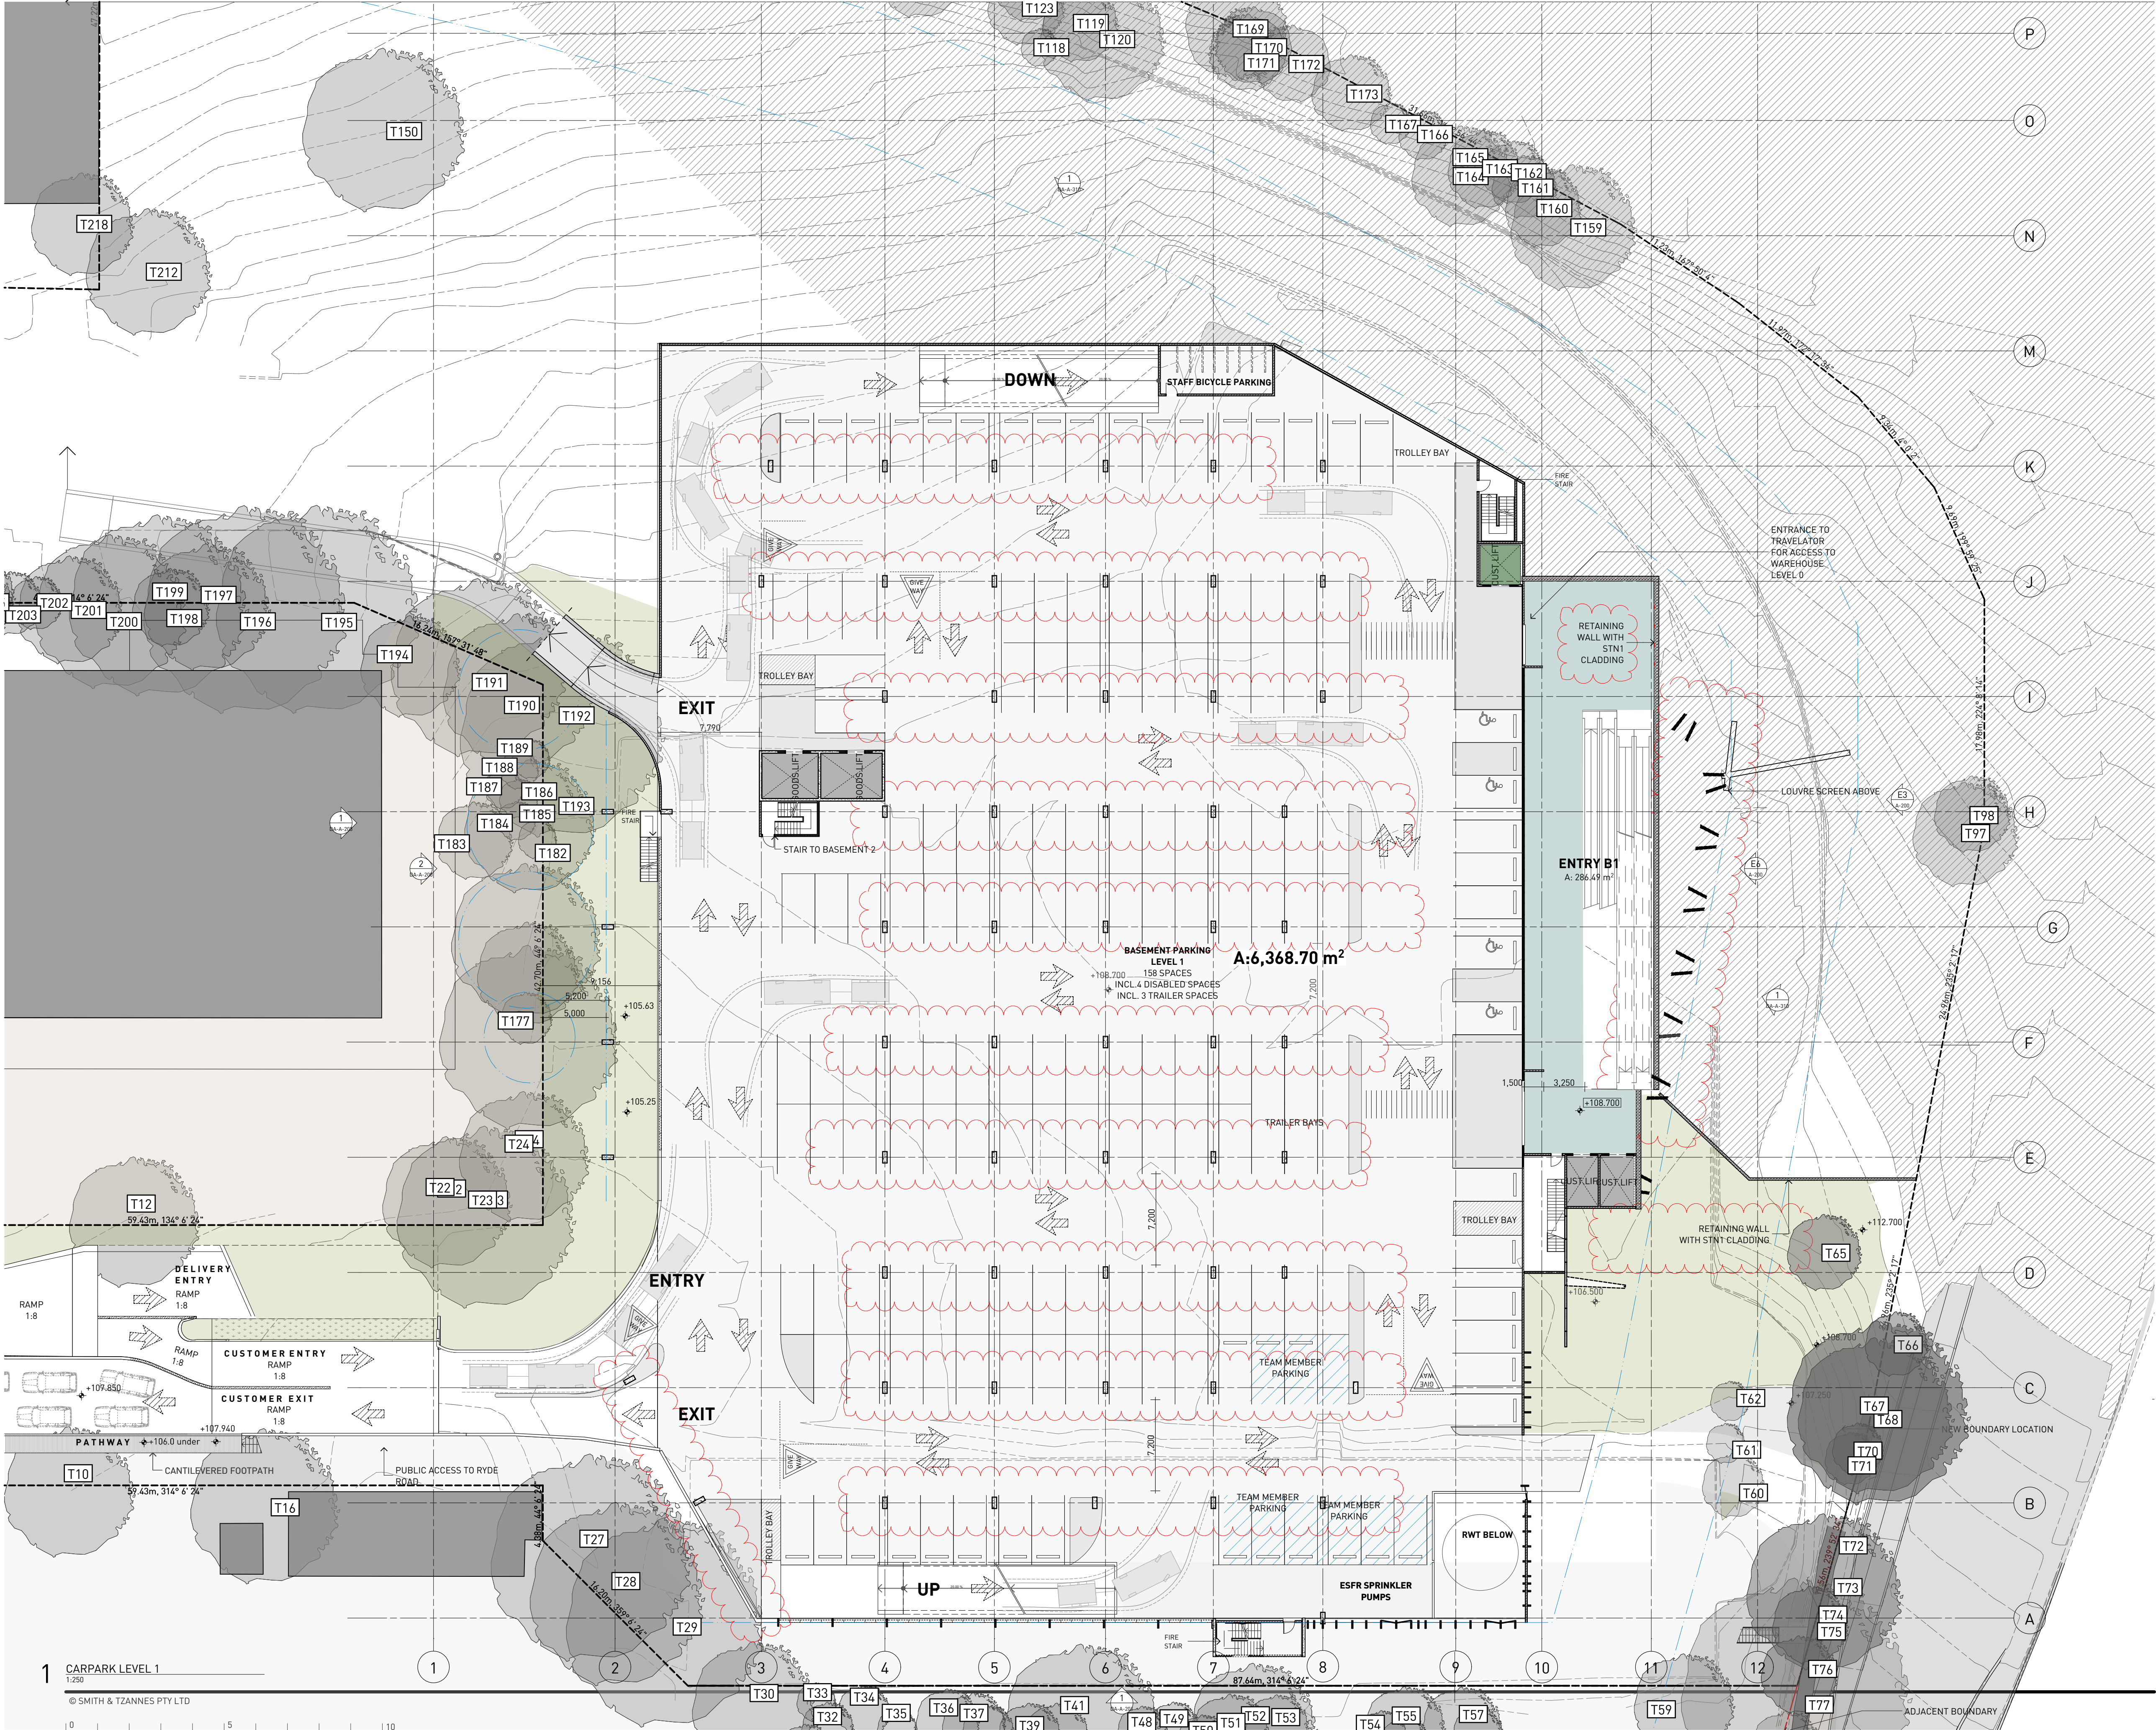

NOTES
1. NEVER scale off drawings, use figured dimensions only.
2. Verify all dimensions on site prior to commencement & report discrepancies to the architect.
3. Drawings describe scope of works and general set out. These drawings are not shop drawings.

SELECTIONS LEGEND
REFER TO SELECTIONS SCHEDULE FOR FURTHER DETAIL

ZONE LEGEND		
WAREHOUSE	NURSERY	TTS
ENTRY	BAGGED GOODS	BACK OF HOUSE

VERSION
S.34
REV 10-12-2018
DOCUMENT
CARPARK LEVEL 1


STAGE
DEVELOPMENT APPLICATION

PROJECT
PYMBLE BUNNINGS
950 PACIFIC HWY
PYMBLE
BUNNINGS

ARCHITECTURE URBAN PLANNING
ABN 96 142 020 693
M1/147 McEvoy Street Alexandria NSW 2015
P 02 9516 2022 E email@smithtzannes.com.au
smithtzannes.com.au
Nominated Architect: Peter Smith (Reg 7024)

STZ
SMITH & TZANNES

13_052 DA-A-101

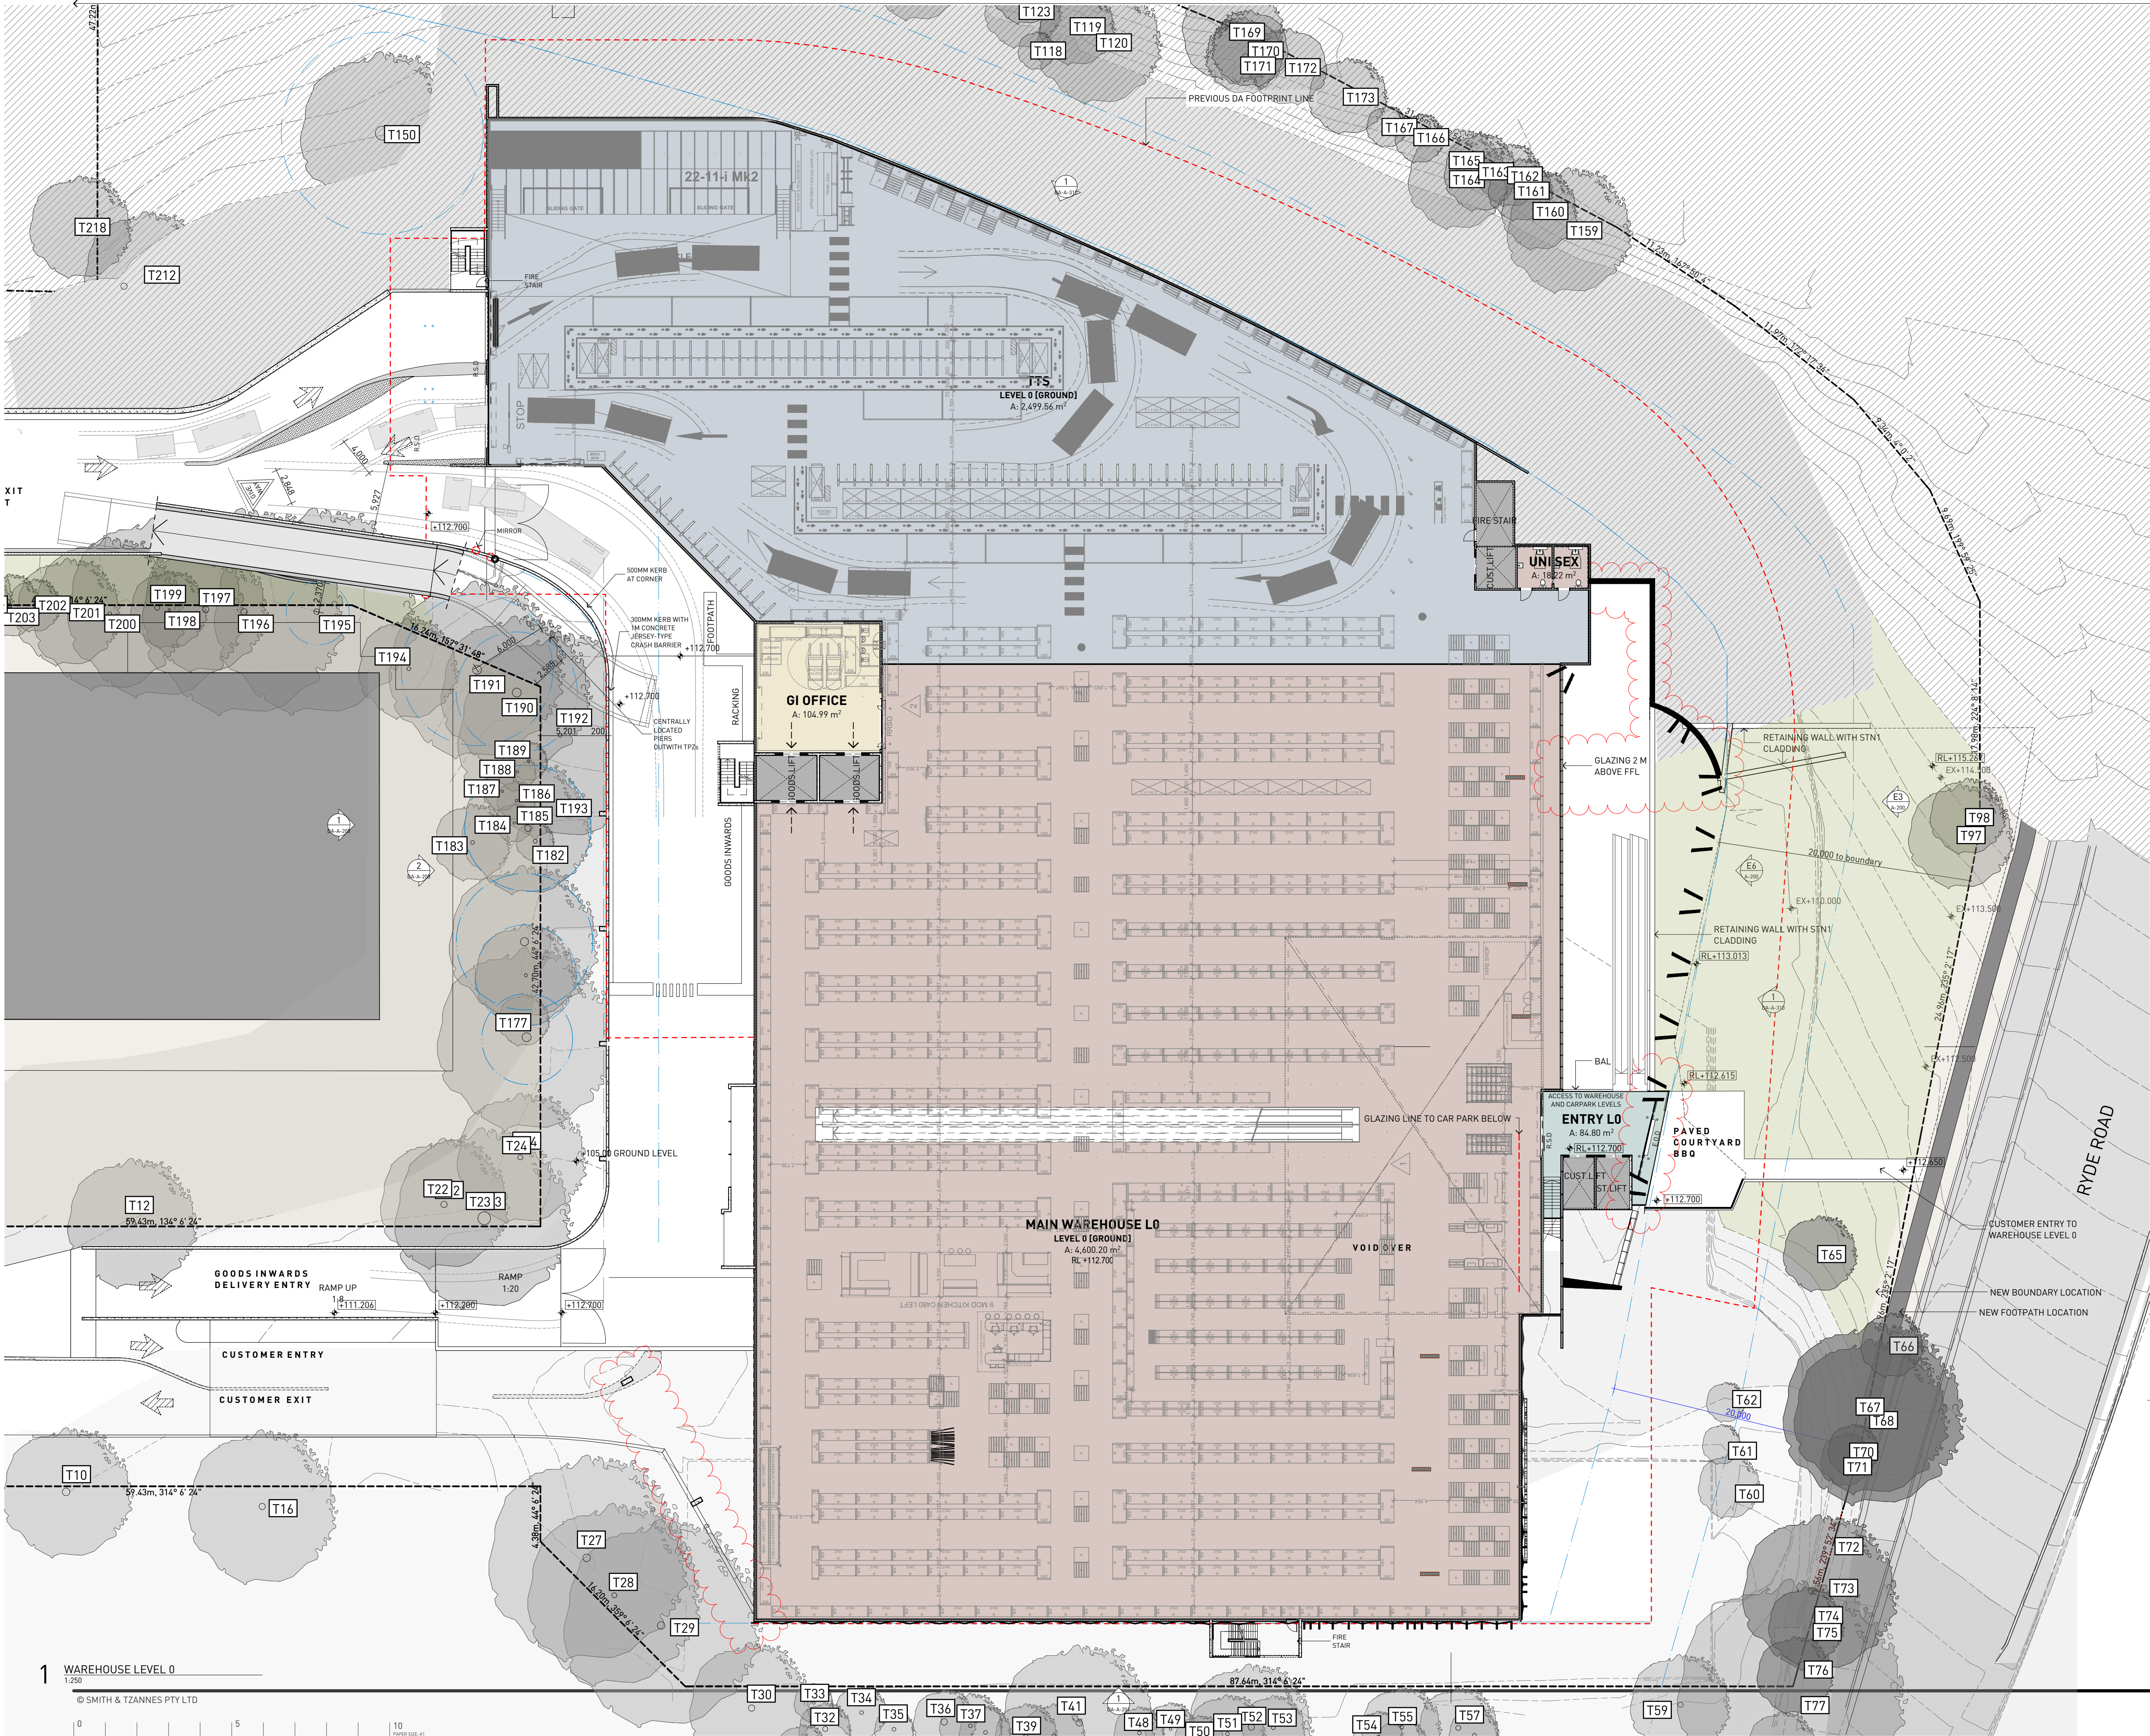

NOTES

1. NEVER scale off drawings, use figured dimensions only.

2. Verify all dimensions on site prior to commencement & report discrepancies to the architect.

3. Drawings describe scope of works and general set out. These drawings are not shop drawings.

SELECTIONS LEGEND

REFER TO SELECTIONS SCHEDULE FOR FURTHER DETAIL

ZONE LEGEND		
WAREHOUSE	NURSERY	TTS
ENTRY	BAGGED GOODS	BACK OF HOUSE

VERSION
S.34

REV 10-12-2018

DOCUMENT
WAREHOUSE LEVEL 0

STAGE
DEVELOPMENT APPLICATION


PROJECT
PYMBLE BUNNINGS
950 PACIFIC HWY
PYMBLE

BUNNINGS

ARCHITECTURE URBAN PLANNING
ABN 96 142 020 693
M1/147 McEvoy Street Alexandria NSW 2015
P 02 9516 2022 E email@smithtzannes.com.au
smithtzannes.com.au
Nominated Architect: Peter Smith (Reg 7024)

STZ
SMITH & TZANNES

13_052 DA-A-102

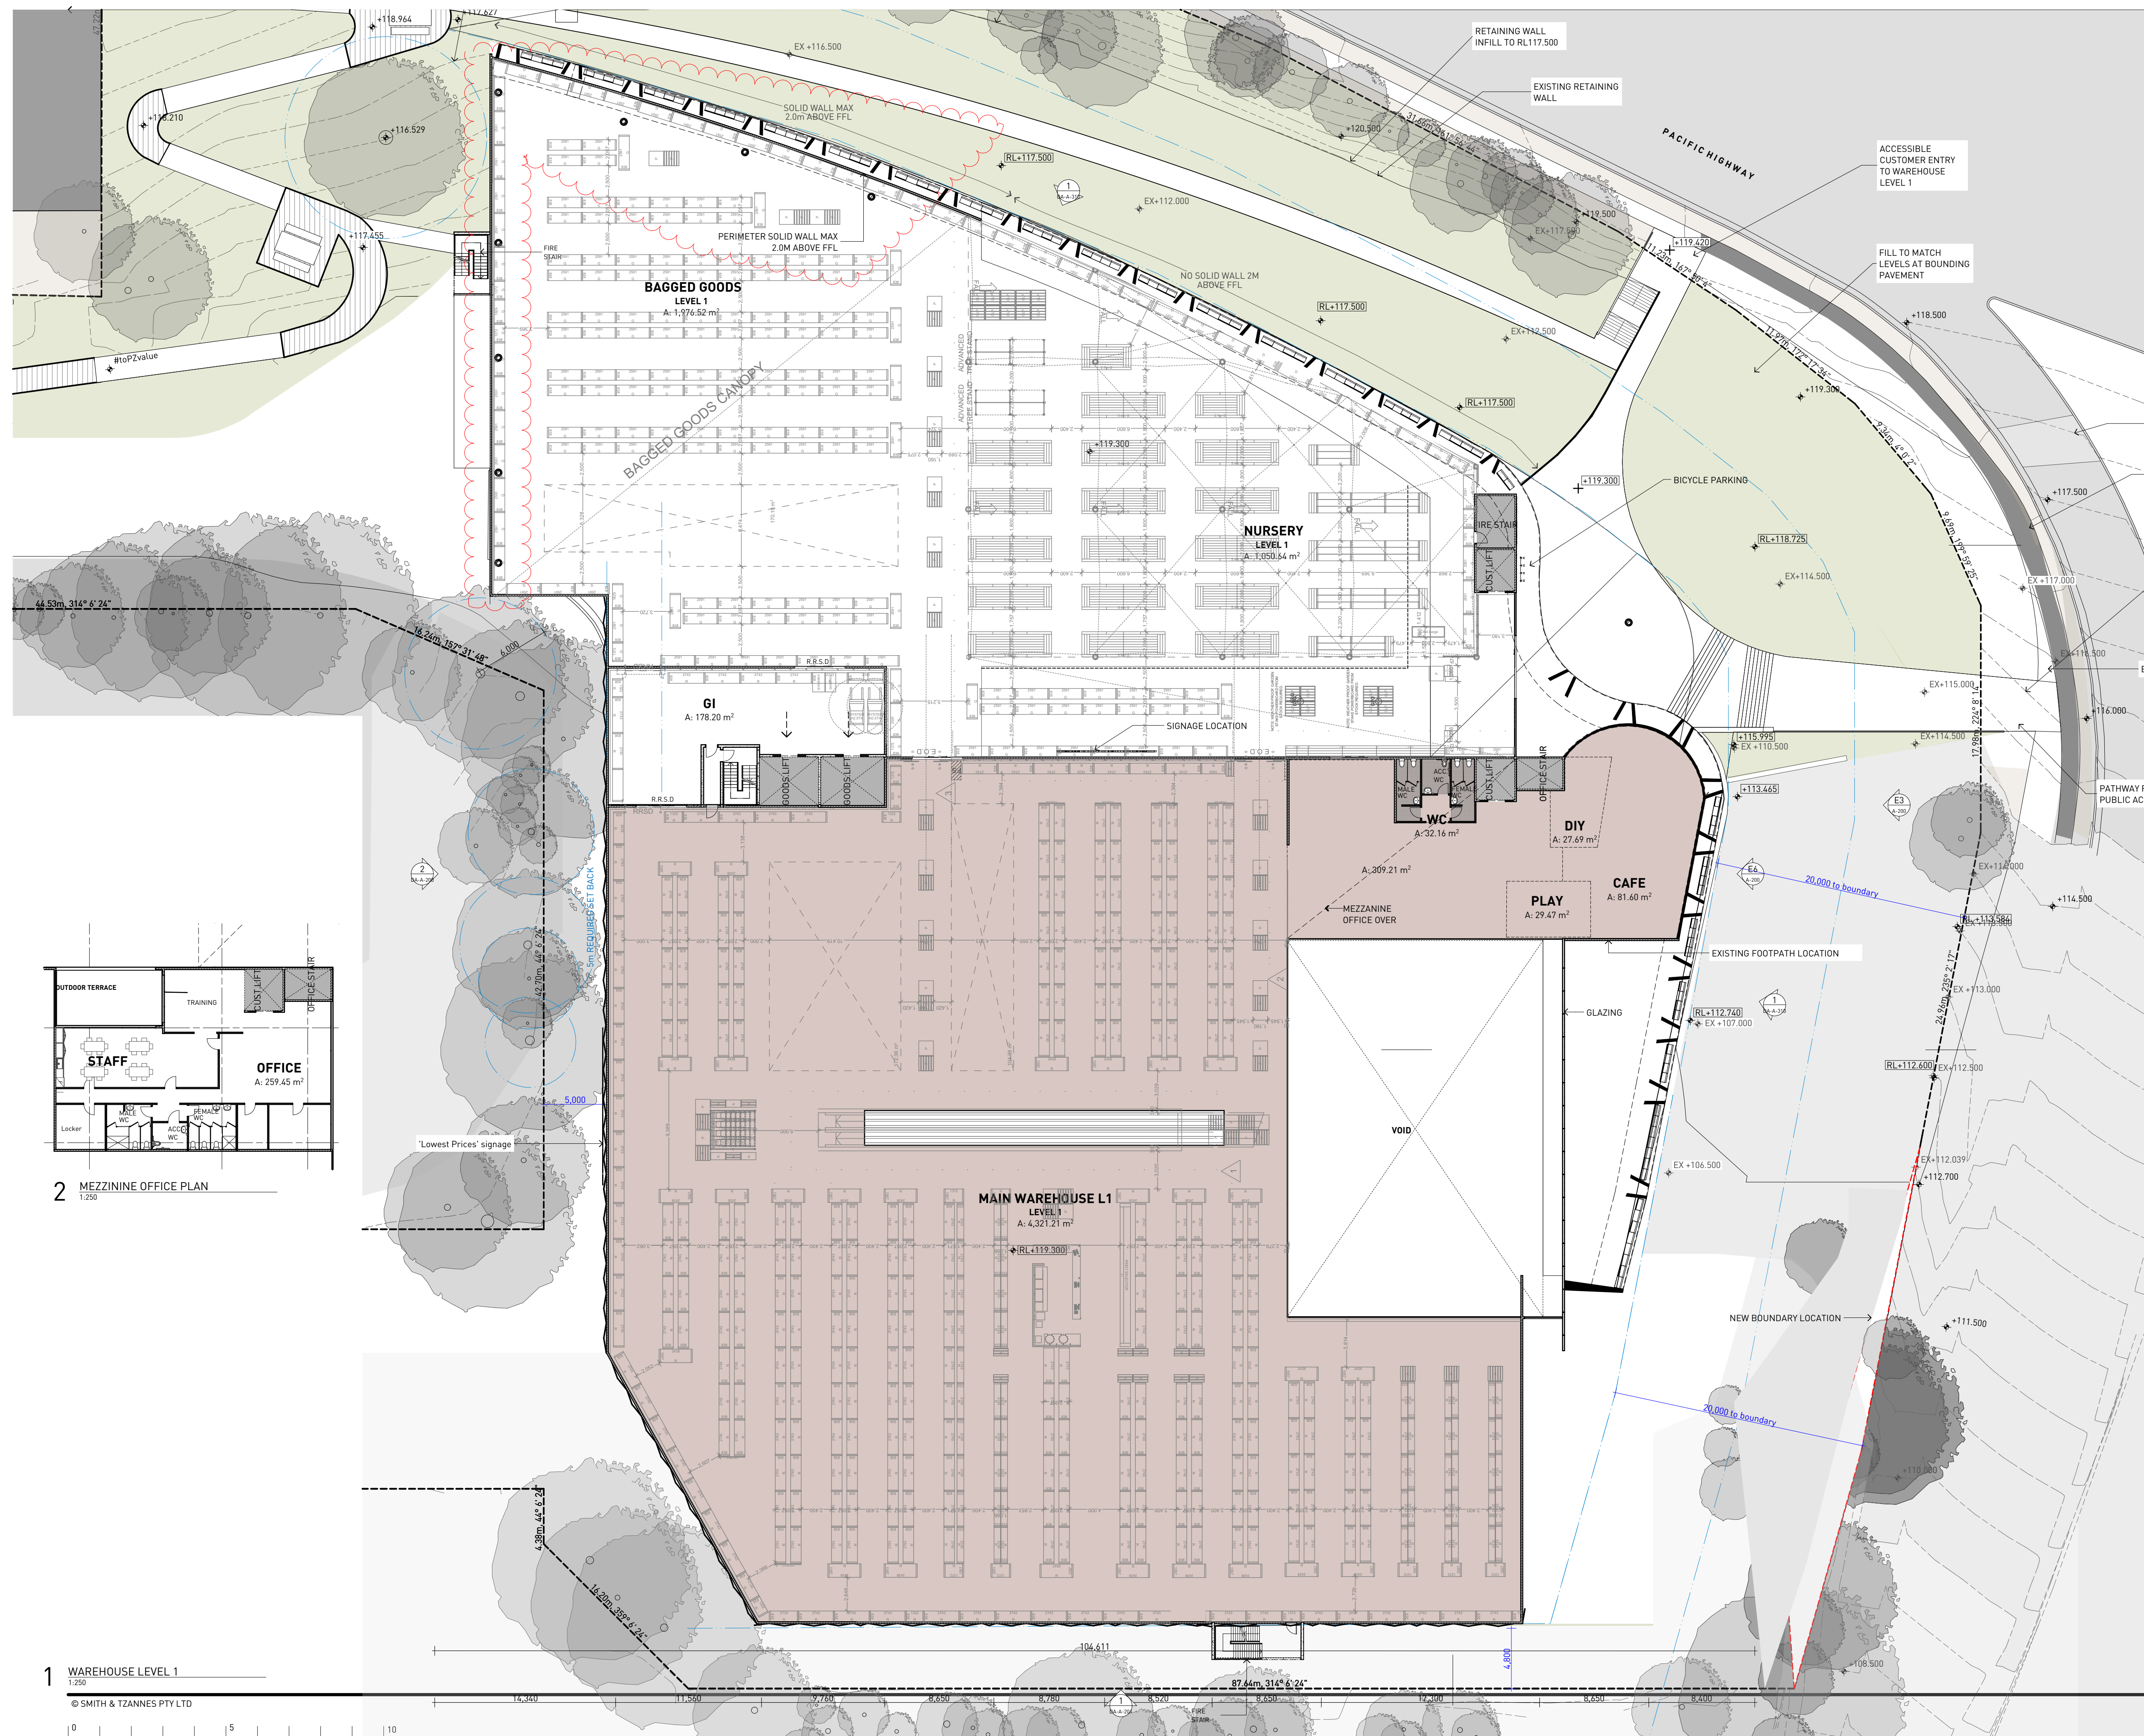

NOTES

1. NEVER scale off drawings, use figured dimensions only.
2. Verify all dimensions on site prior to commencement & report discrepancies to the architect.
3. Drawings describe scope of works and general set out. These drawings are not shop drawings.

SELECTIONS LEGEND

REFER TO SELECTIONS SCHEDULE FOR FURTHER DETAIL

ZONE LEGEND

WAREHOUSE	NURSERY	TTS
ENTRY	BAGGED GOODS	BACK OF HOUSE

VERSION
S.34
REV 10-12-2018

DOCUMENT
WAREHOUSE LEVEL 1

STAGE

DEVELOPMENT APPLICATION

PROJECT

PYMBLE BUNNINGS

950 PACIFIC HWY
PYMBLE

 **BUNNINGS**

ARCHITECTURE URBAN PLANNING

ABN 96 142 020 693


M1/147 McEwen Street Alexandria NSW 2015
P 02 936 2022 E email@smithtjzannes.com.au
smithtjzannes.com.au

Nominated Architect: Peter Smith (Rq 602)

 **STZ**
SMITH & TJANNING

13_052 DA-A-103



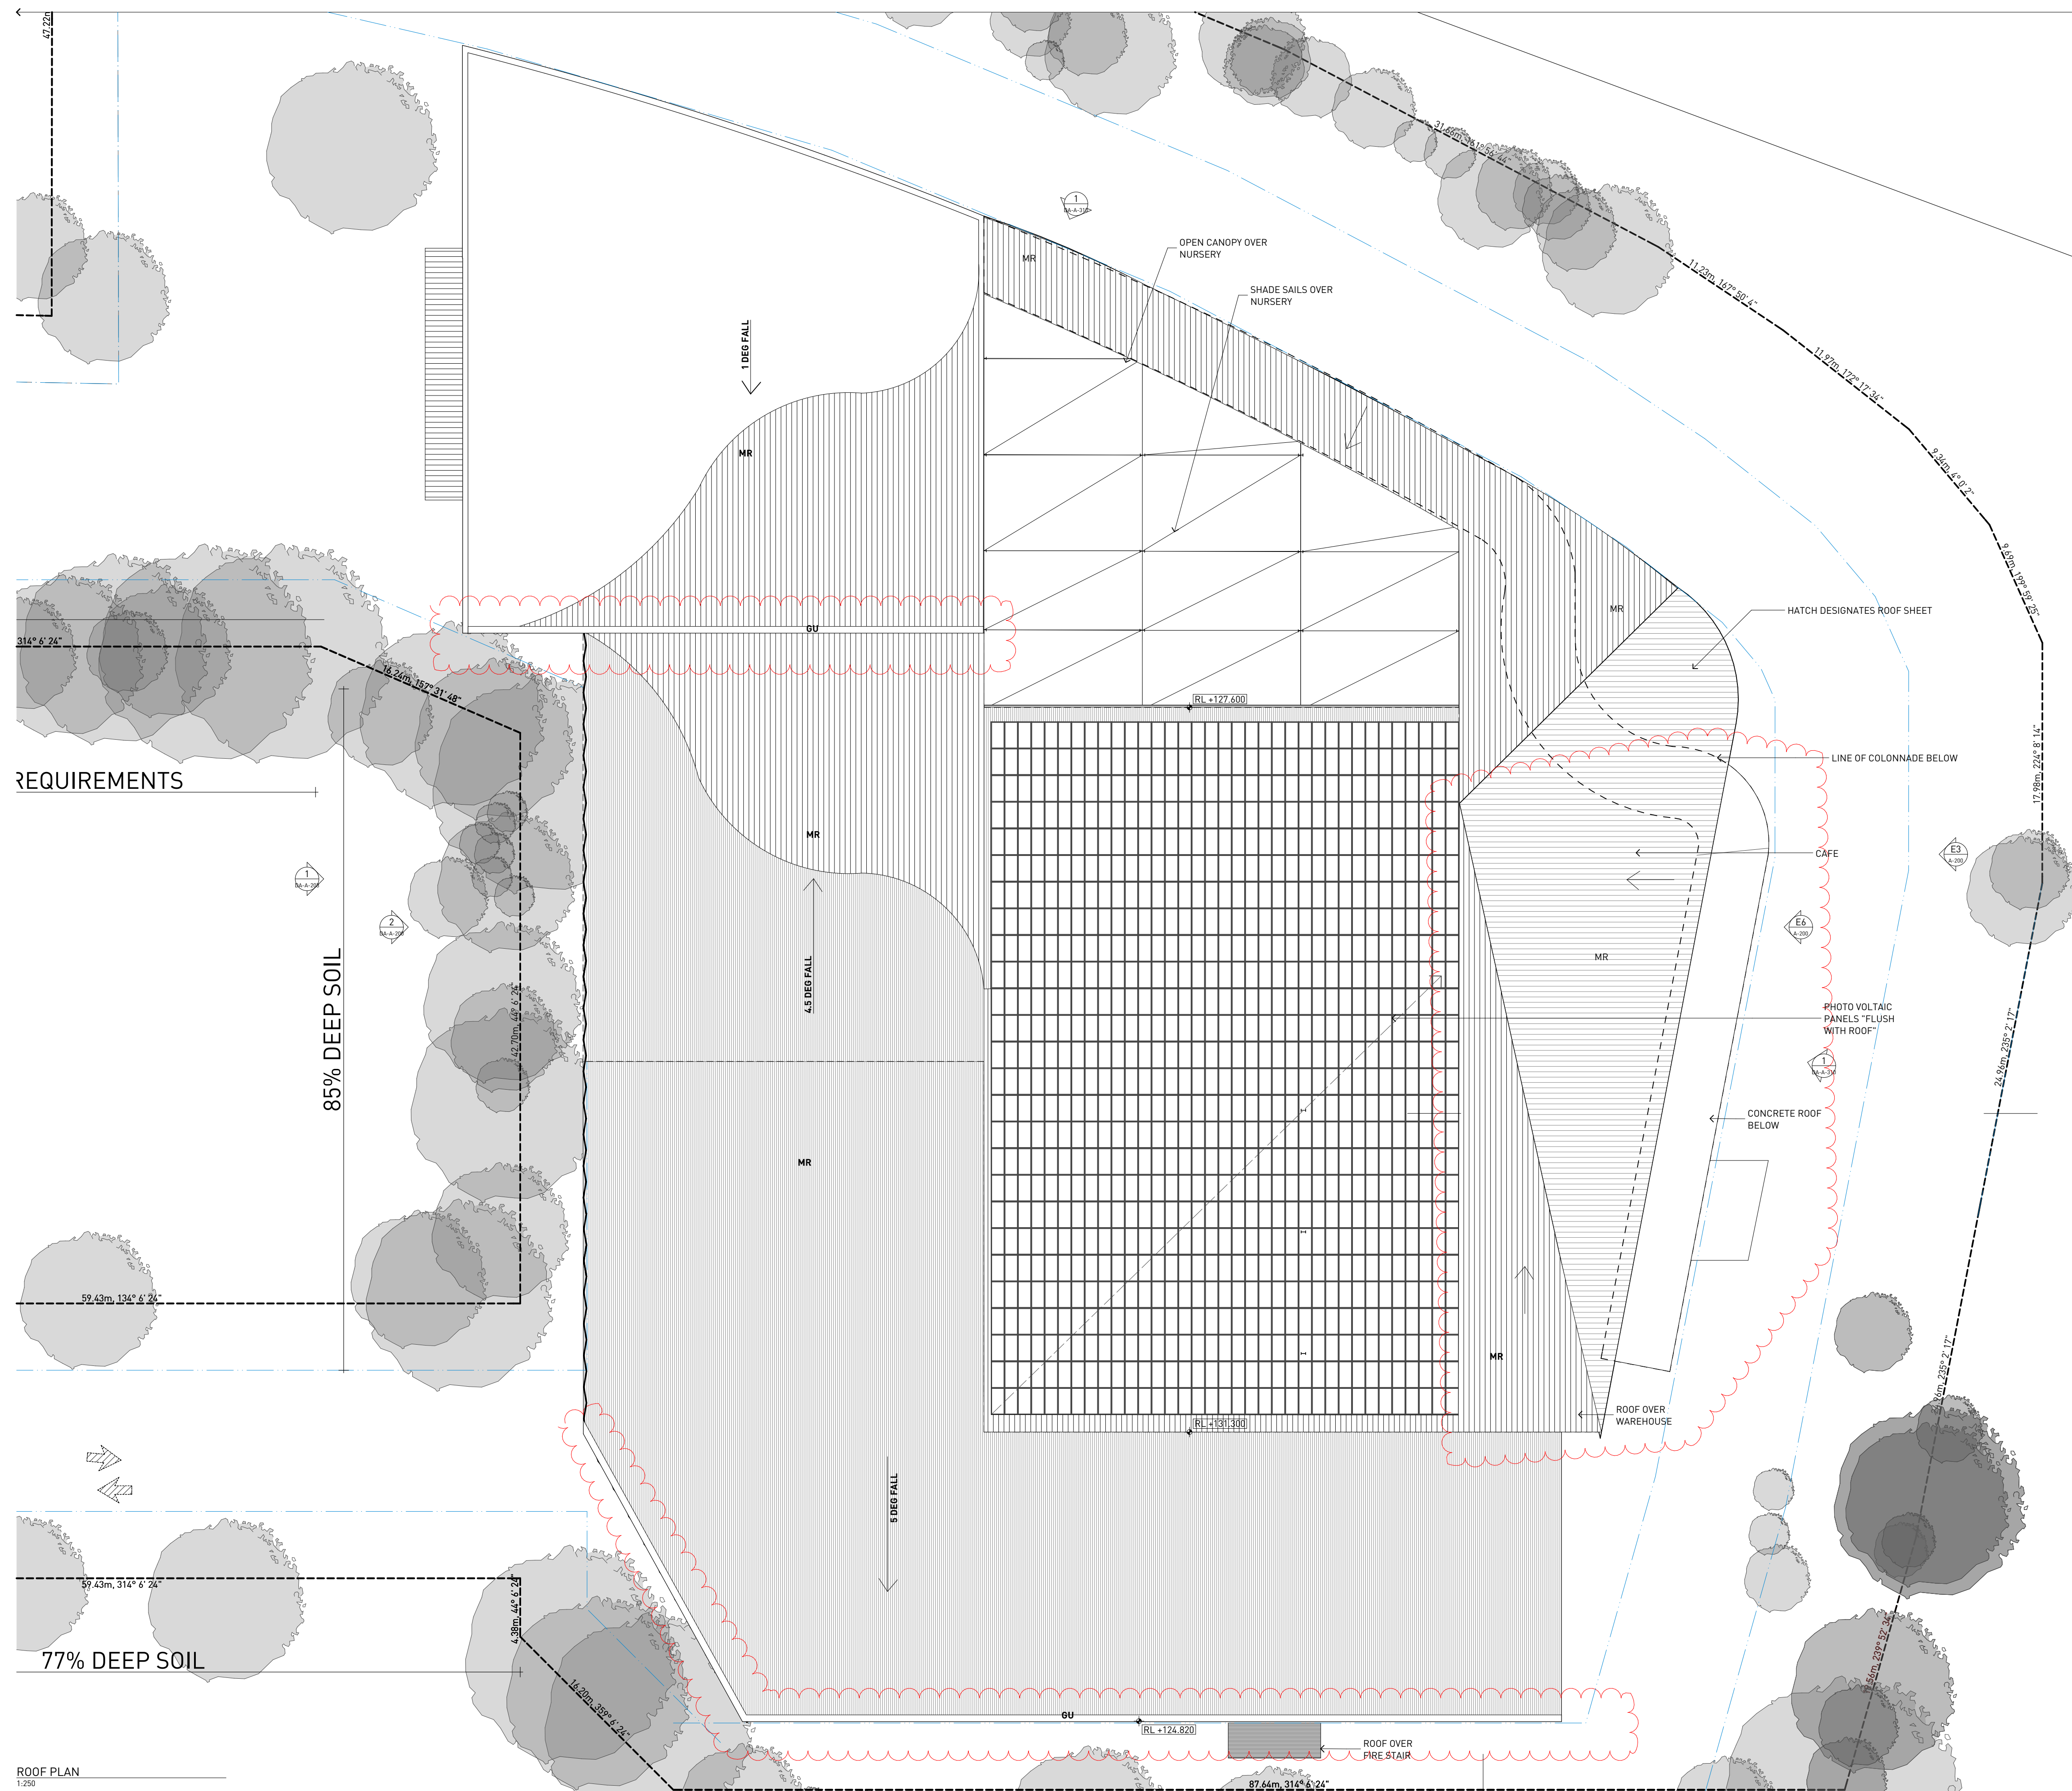

NOTES

1. NEVER scale off drawings, use figured dimensions only.
2. Verify all dimensions on site prior to commencement & report discrepancies to the architect.
3. Drawings describe scope of works and general set out. These drawings are not shop drawings.

SELECTIONS LEGEND

REFER TO SELECTIONS SCHEDULE FOR FURTHER DETAIL

VERSION
S.34
REV 10-12-2018
DOCUMENT
ROOF PLAN

STAGE

DEVELOPMENT APPLICATION

PROJECT

PYMBLE BUNNINGS

950 PACIFIC HWY
PYMBLE


 **BUNNINGS**

ARCHITECTURE URBAN PLANNING
ABN % 142 020 693
M1/147 McEwry Street Alexandria NSW 2015
P 02 9514 2022 E email@smithtznannes.com.au
smithtznannes.com.au
Nominated Architect: Peter Smith (Rnq 7024)


 **STZ**
SMITH & TZANN

13 052 DA-A-104



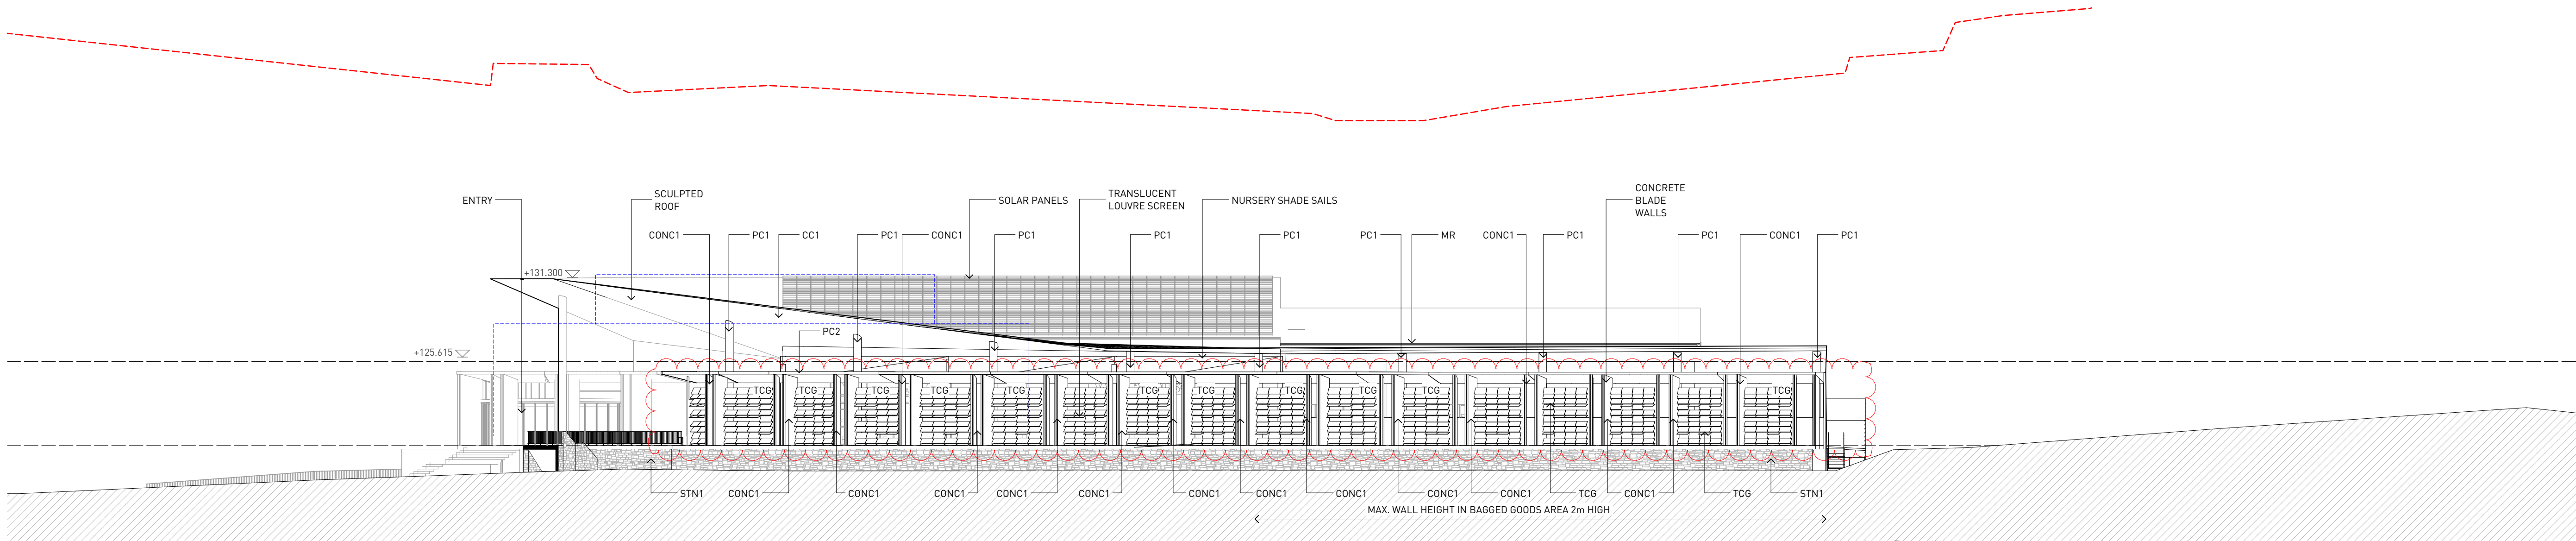

1 PACIFIC HIGHWAY ELEVATION
1:250

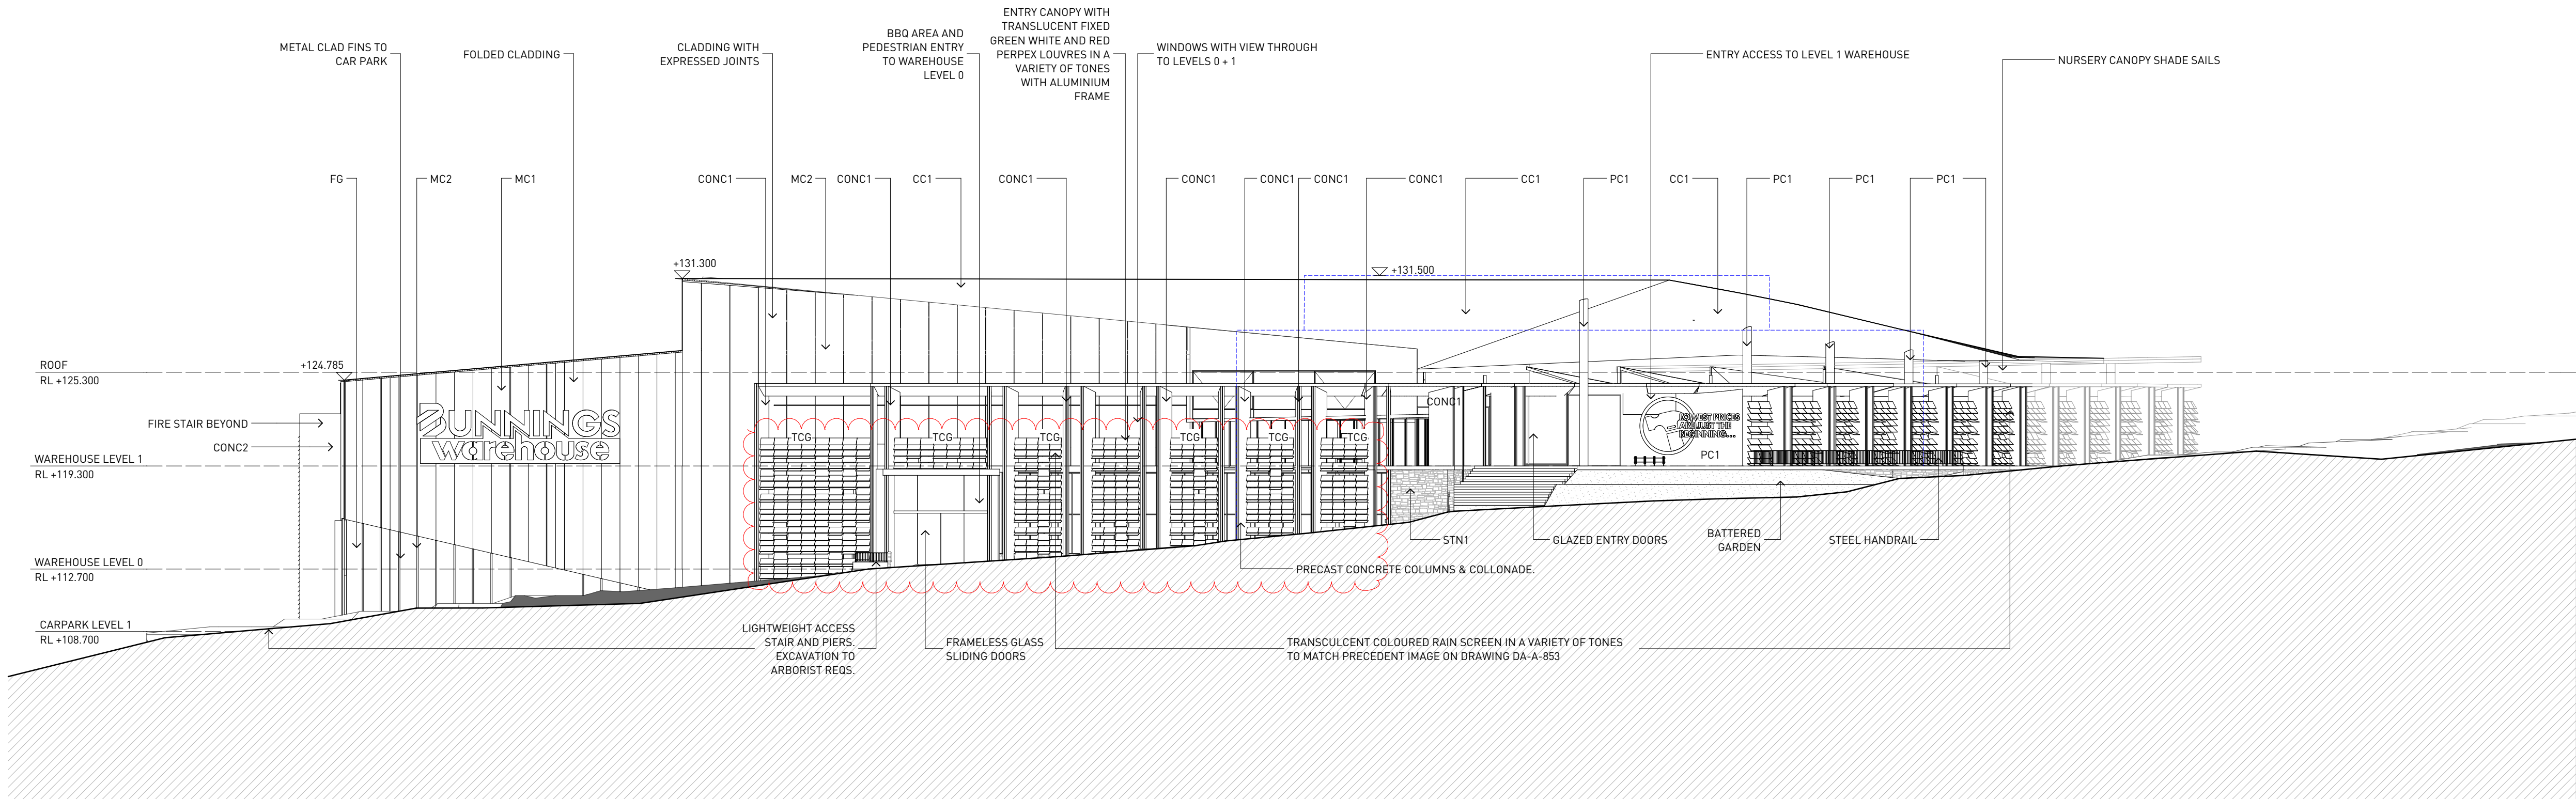

2 RYDE ROAD ELEVATION
1:250

General Notes

1. NEVER scale off drawings, use figured dimensions only.
2. Verify all dimensions on site prior to commencement & report discrepancies to the architect.
3. Drawings describe scope of works and general set out. These drawings are not shop drawings. Set out to be undertaken by surveyor on site. Shop drawings should be prepared where required or necessary.
4. All work to be carried out in accordance with the Building Code of Australia.
5. Architects work is subject to Copyright. Documents should not be used contrary to the purpose of the issue without written permission from Smith & Tzannes.

LEGEND

Refer to the notes page for legend that includes further notes and explanation of abbreviation

DOCUMENT

PACIFIC HWY AND RYDE RD ELEVATIONS

STATUS

S.34

REVISION

10-12-2018

10/12/2018 12:26 PM

STAGE

DEVELOPMENT APPLICATION

PROJECT

PYMBLE BUNNINGS 

950 PACIFIC HWY PYMBLE

CLIENT

BUNNINGS

ARCHITECTURE URBAN PLANNING

ABN 96 142 020 693


M1/147 McEvoy St Alexandria NSW 2015

P 02 9516 2022 E email@stz.com.au


smithtzannes.com.au

Nominated Architect: Peter Smith (Reg 7024)



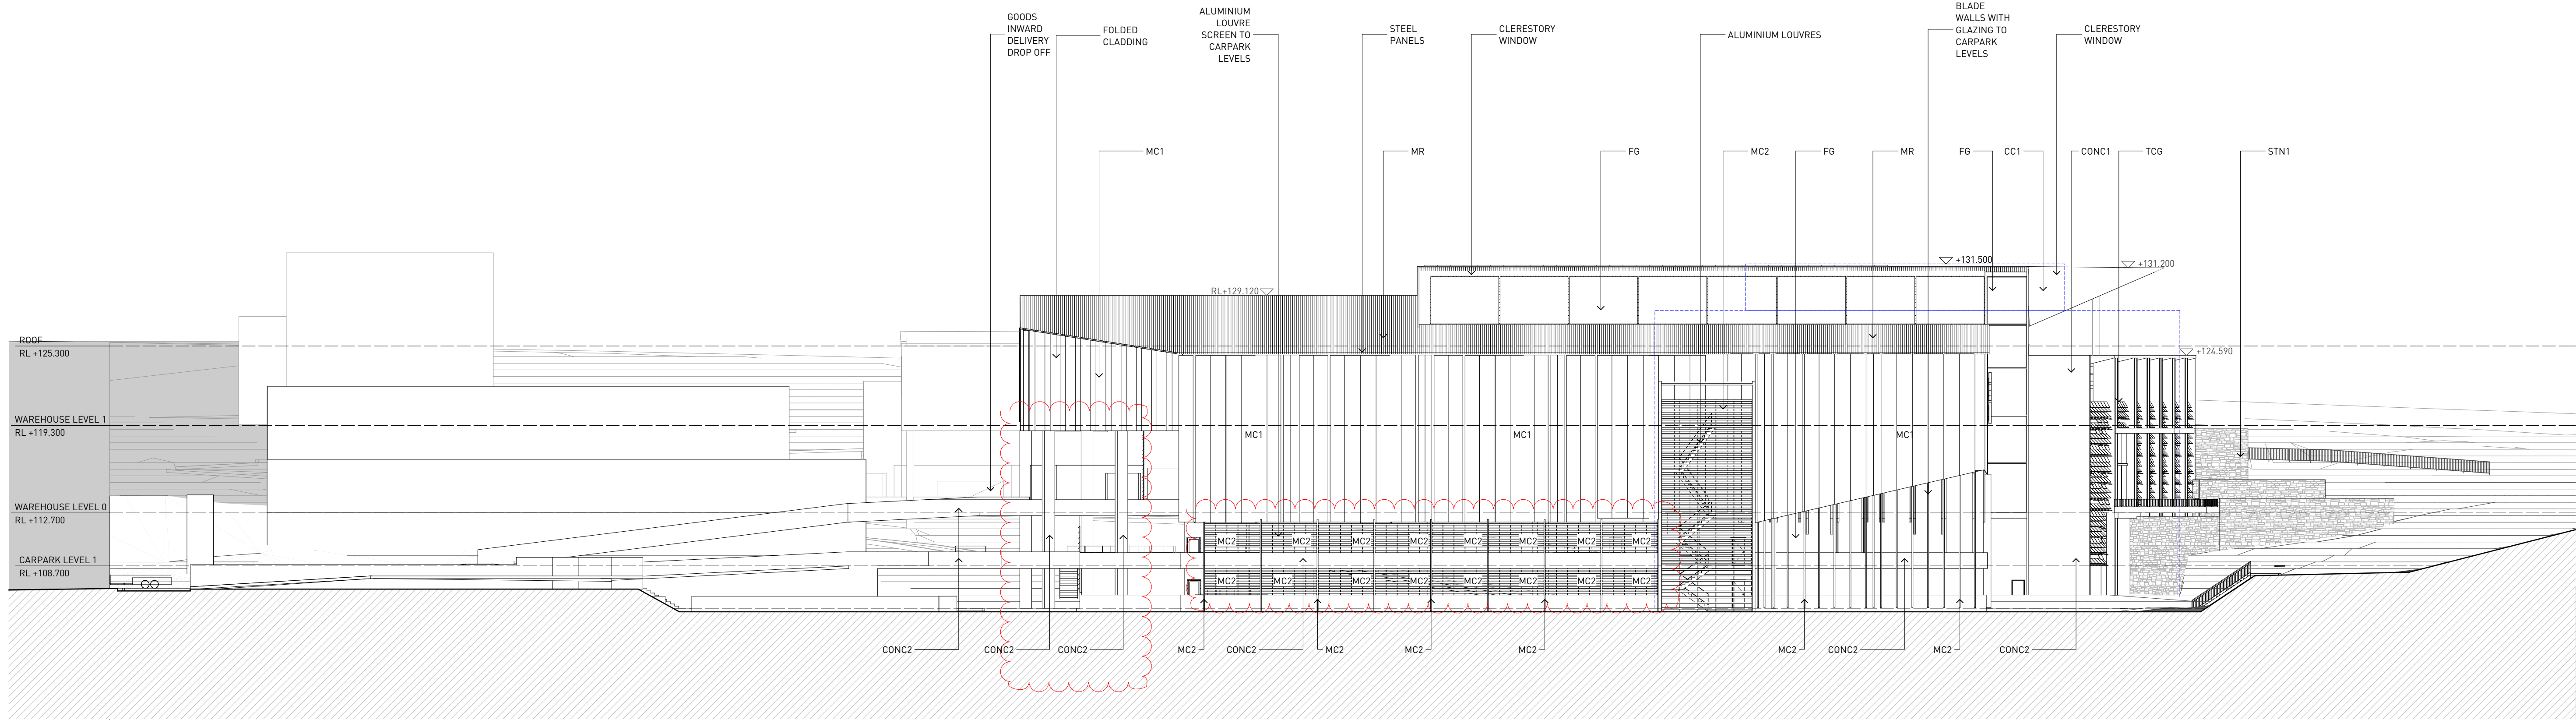

1 SOUTH WEST ELEVATION
1:250

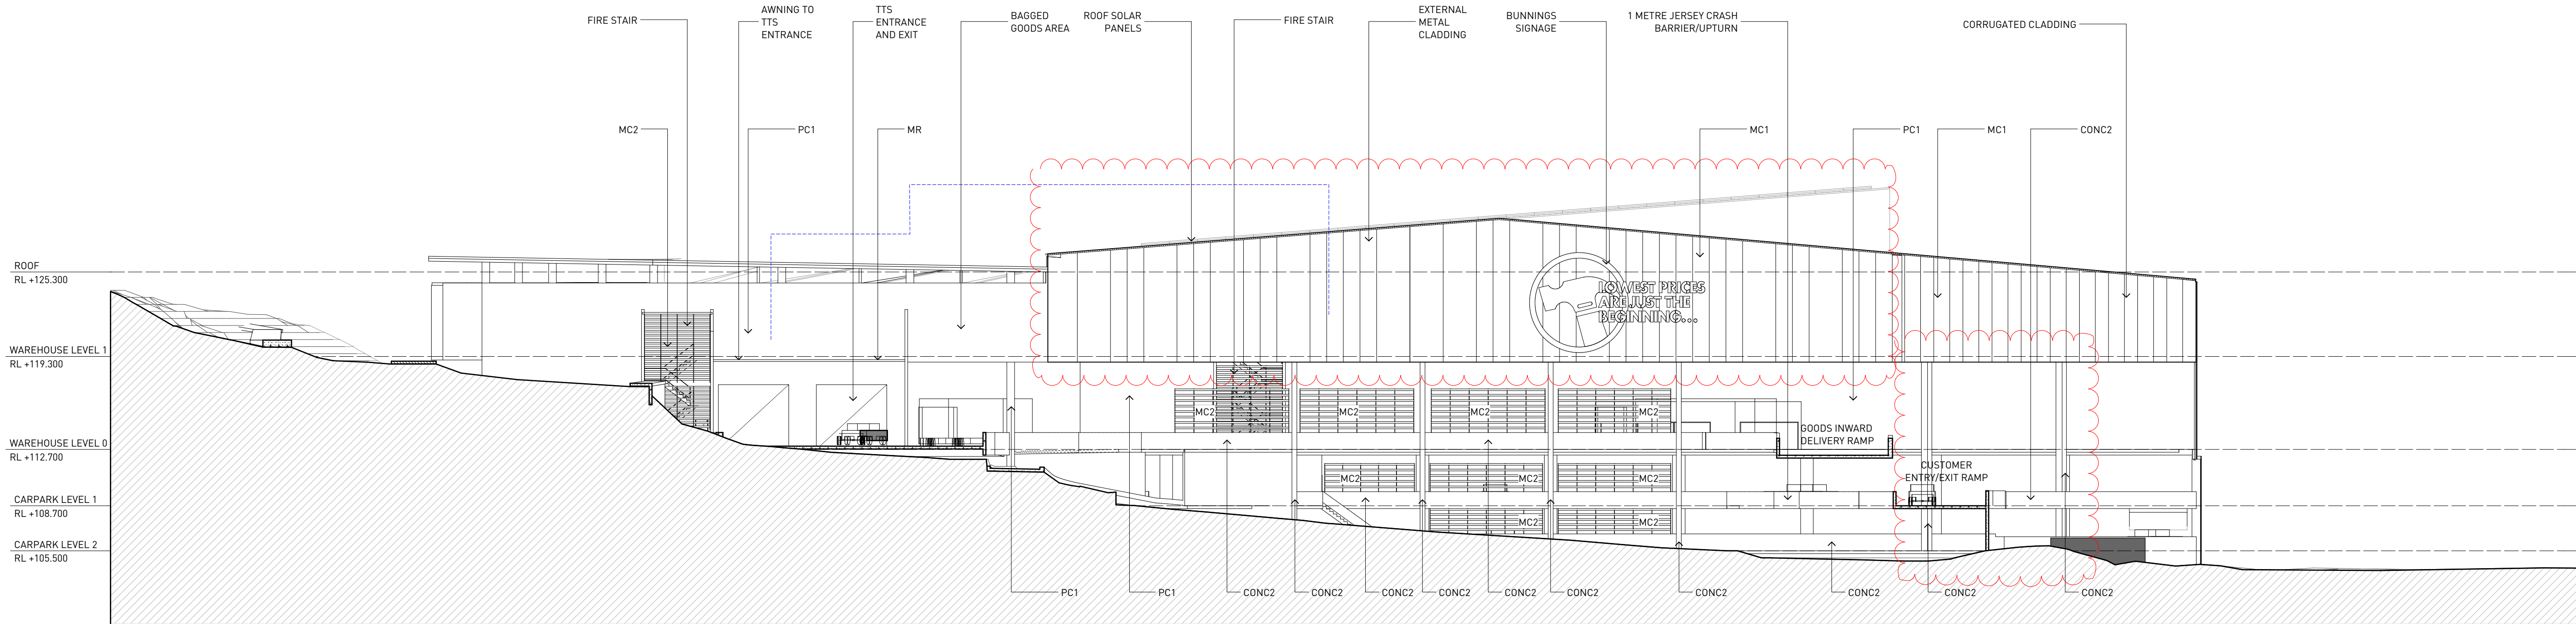

2 BRIDGE STREET ELEVATION
1:250

General Notes

1. NEVER scale off drawings, use figured dimensions only.
2. Verify all dimensions on site prior to commencement & report discrepancies to the architect.
3. Drawings describe scope of works and general set out. These drawings are not shop drawings. Set out to be undertaken by surveyor on site. Shop drawings should be prepared where required or necessary.
4. All work to be carried out in accordance with the Building Code of Australia.
5. Architects work is subject to Copyright. Documents should not be used contrary to the purpose of the issue without written permission from Smith & Tzannes.

LEGEND

Refer to the notes page for legend that includes further notes and explanation of abbreviation

DOCUMENT

STH-WEST & BRIDGE ST ELEVATIONS

STATUS

S.34

REVISION

10-12-2018

10/12/2018 12:26 PM

STAGE

DEVELOPMENT APPLICATION

PROJECT

PYMBLE BUNNINGS **BUNNINGS**

950 PACIFIC HWY PYMBLE



CLIENT

BUNNINGS

ARCHITECTURE URBAN PLANNING
ABN 96 142 020 693
M1/147 McEvoy St Alexandria NSW 2015
P102 9516 2022 E email@stz.com.au
smithtzannes.com.au
Nominated Architect: Peter Smith (Reg 7024)



13_052 DA-A-201

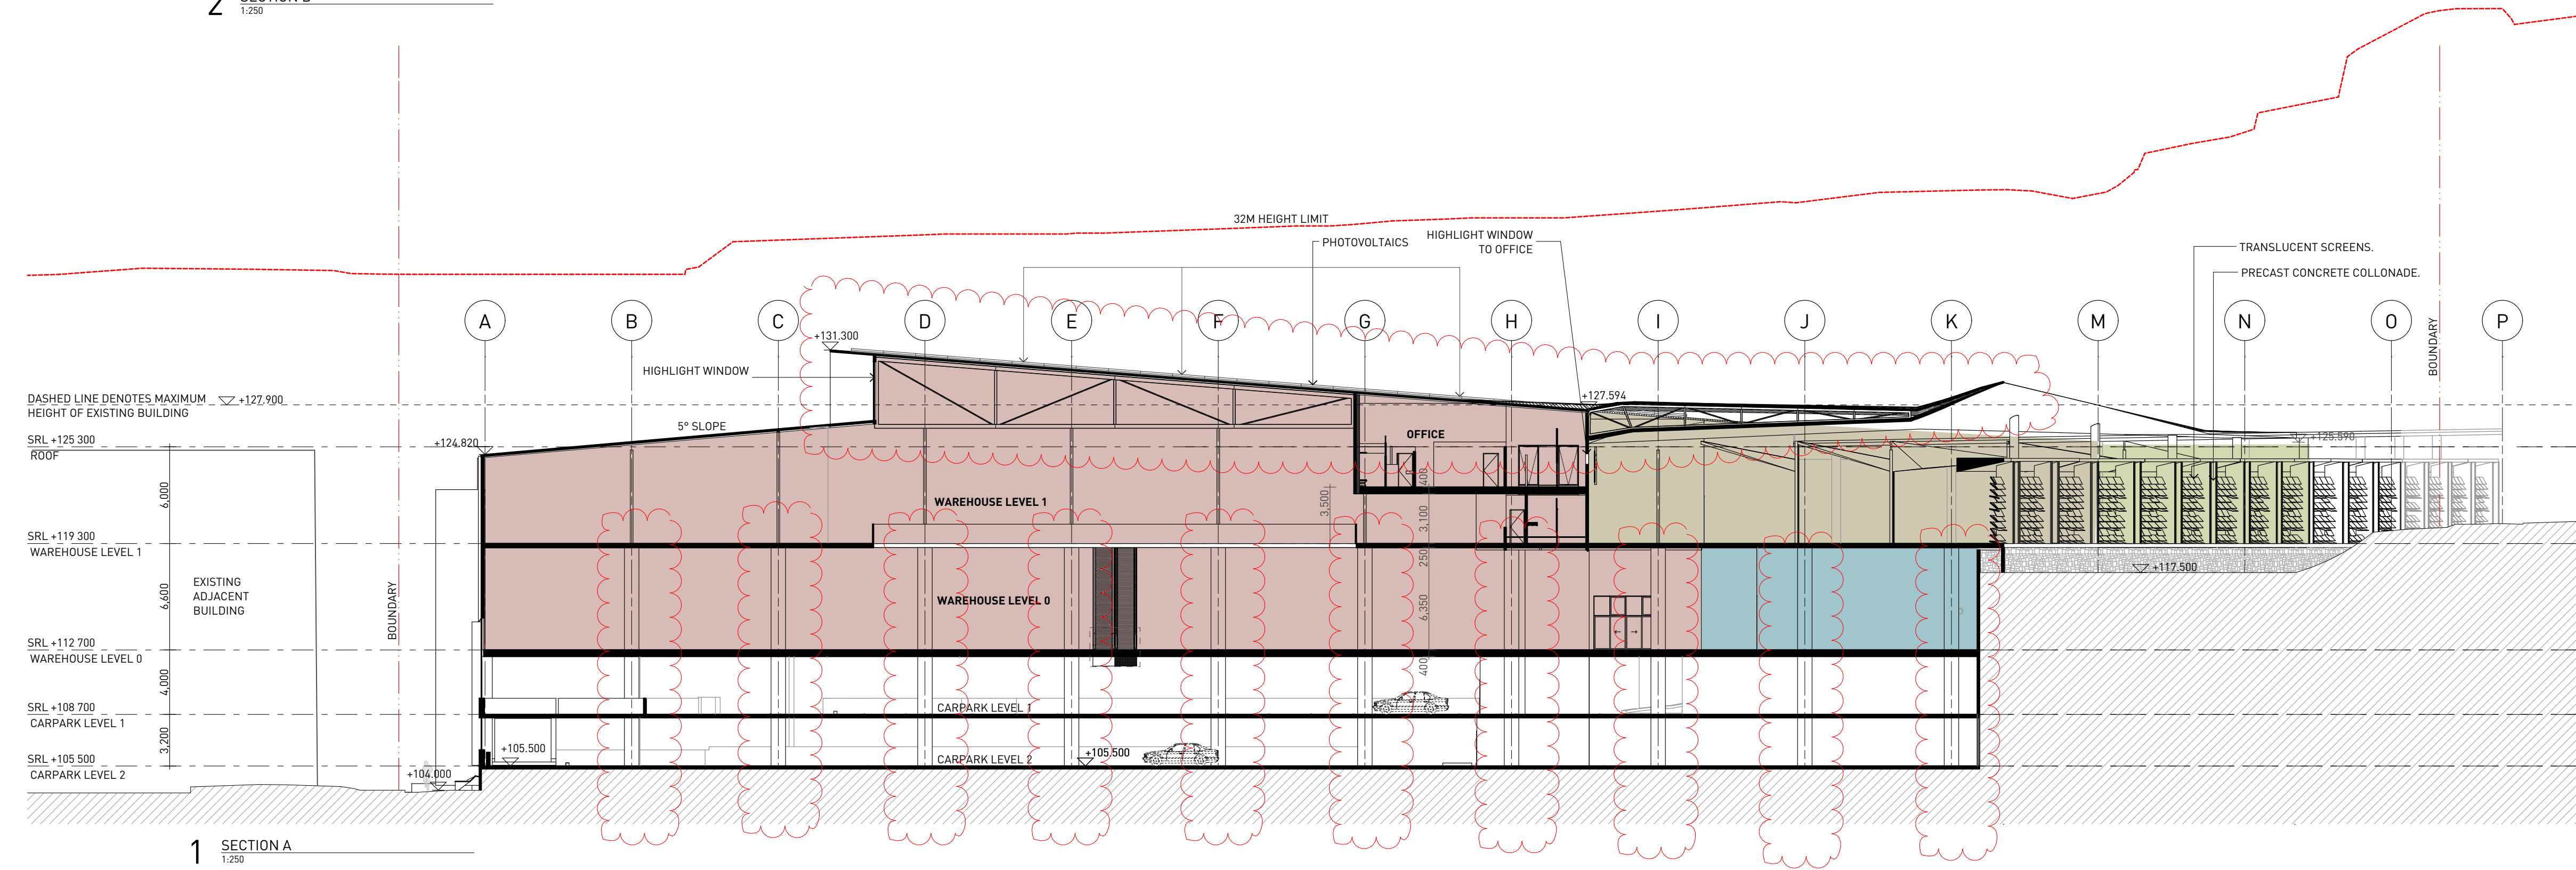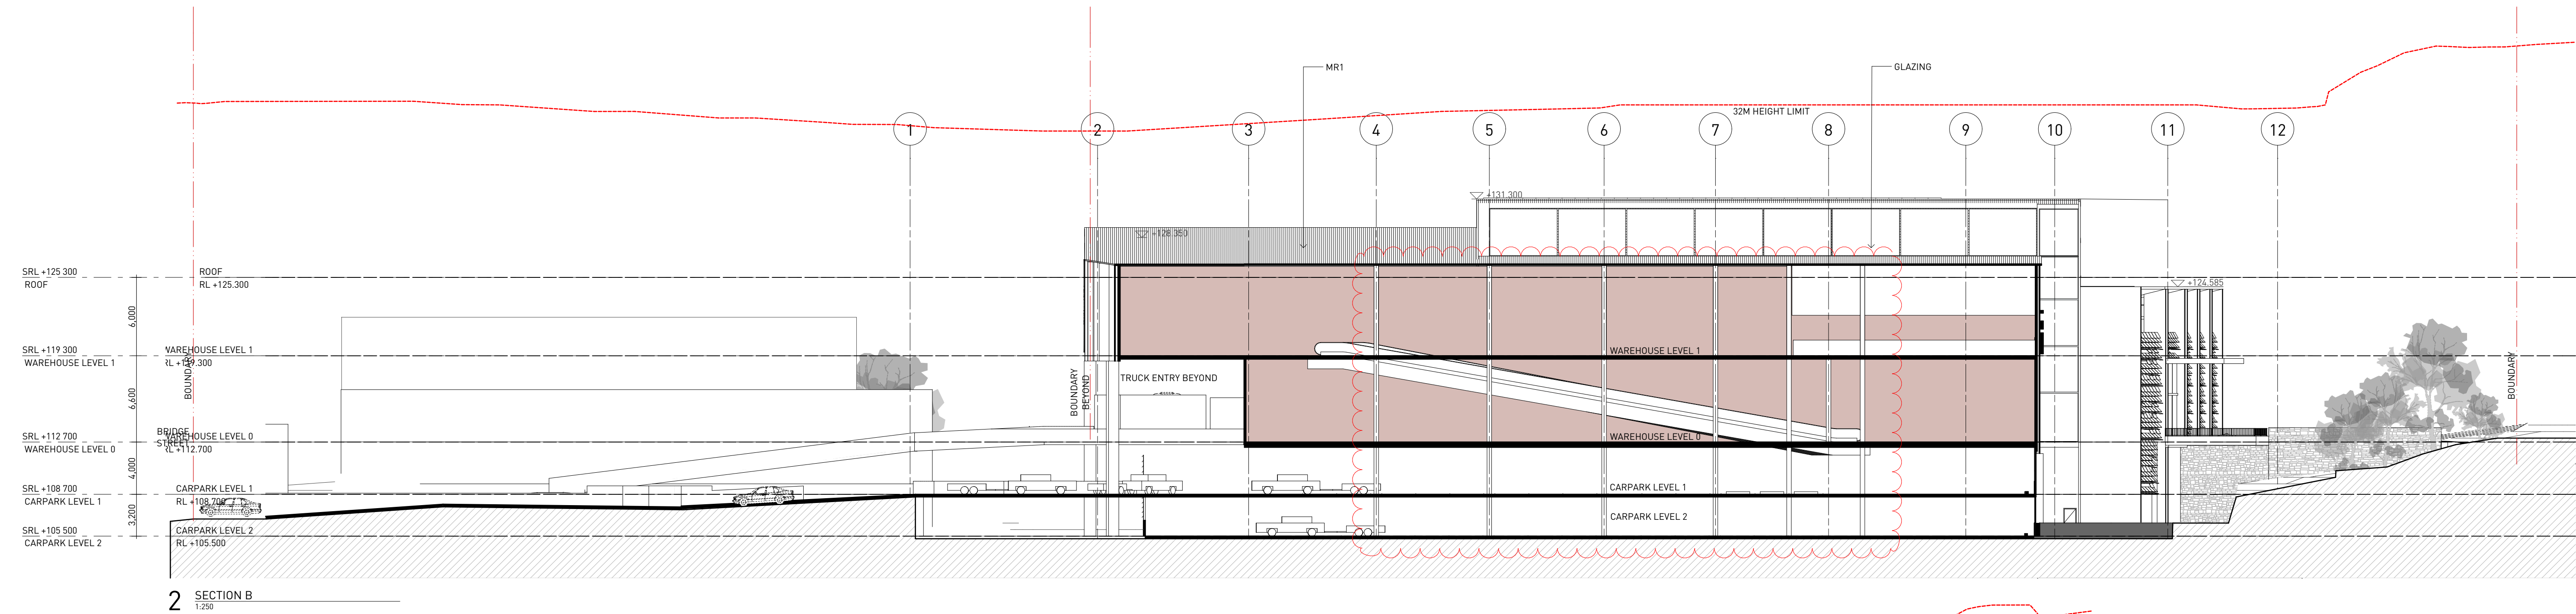

ZONE LEGEND		
WAREHOUSE	NURSERY	TTS
ENTRY	BAGGED GOODS	BACK OF HOUSE

General Notes

- NEVER scale off drawings, use figured dimensions only.
- Verify all dimensions on site prior to commencement & report discrepancies to the architect.
- Drawings describe scope of works and general set out. These drawings are not shop drawings. Set out to be undertaken by surveyor on site. Shop drawings should be prepared where required or necessary.
- All work to be carried out in accordance with the Building Code of Australia.
- Architects work is subject to Copyright. Documents should not be used contrary to the purpose of the issue without written permission from Smith & Tzannes.

LEGEND

Refer to the notes page for legend that includes further notes and explanation of abbreviation

DOCUMENT
SECTIONS

STATUS
S.34

REVISION
10-12-2018

STAGE
DEVELOPMENT APPLICATION

PROJECT
PYMBLE BUNNINGS

950 PACIFIC HWY PYMBLE


CLIENT
BUNNINGS

ARCHITECTURE URBAN PLANNING
ABN 96 142 020 693
M1/147 McEvoy St Alexandria NSW 2015
P102 9516 2022 E email@stz.com.au
smithtzannes.com.au
Nominated Architect: Peter Smith (Reg 7024)



NOTES
1. NEVER scale off drawings, use figured dimensions only.
2. Verify all dimensions on site prior to commencement & report discrepancies to the architect.
3. Drawings describe scope of works and general set out. These drawings are not shop drawings.

SELECTIONS LEGEND
REFER TO SELECTIONS SCHEDULE FOR FURTHER DETAIL

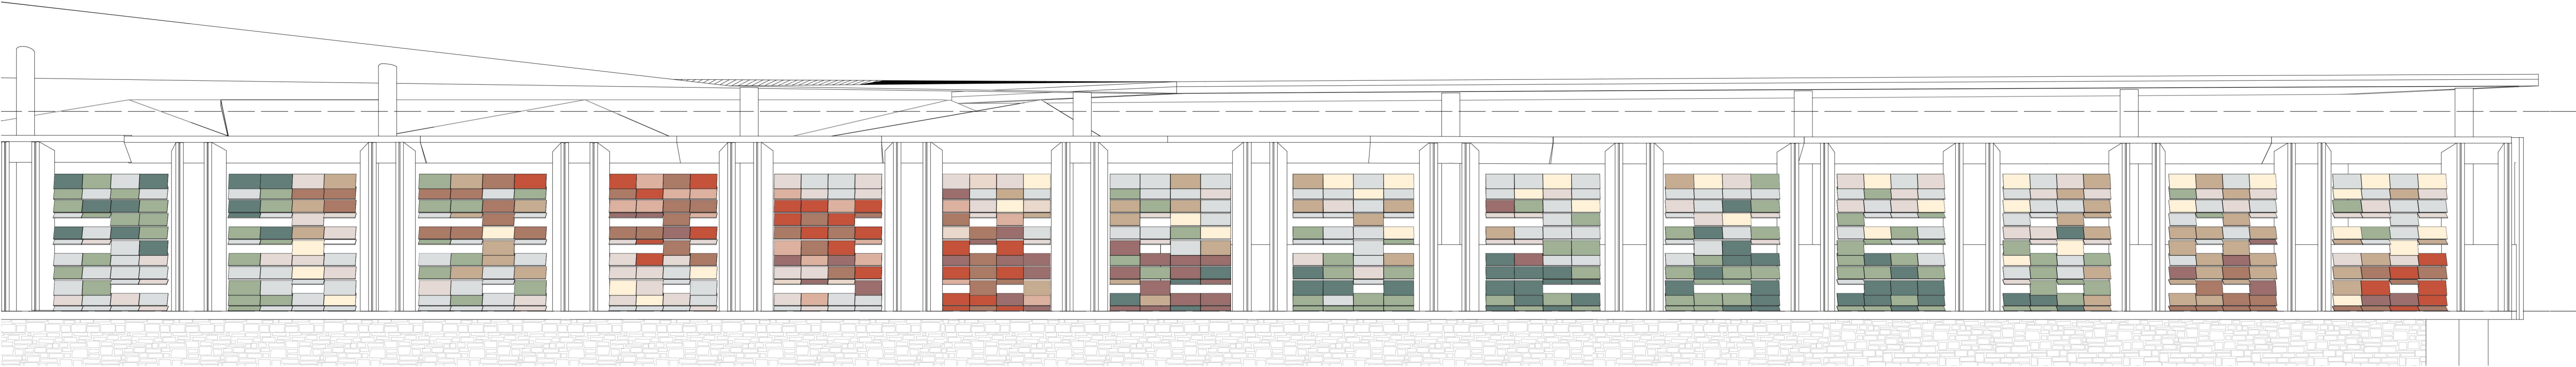

1 PACIFIC HIGHWAY SCREEN ELEVATION



2 RYDE ROAD SCREEN ELEVATION


VERSION
S.34
REV 10-12-2018
DOCUMENT
SCREEN ELEVATIONS DETAIL + COLOUR SCHEME
STAGE
DEVELOPMENT APPLICATION
PROJECT
PYMBLE BUNNINGS
950 PACIFIC HWY
PYMBLE
BUNNINGS
ARCHITECTURE URBAN PLANNING
ABN 96 142 020 693
M1/147 McEvoy Street Alexandria NSW 2015
P 02 9516 2022 E email@smithtzannes.com.au
smithtzannes.com.au
Nominated Architect: Peter Smith (Reg 7024)

13_052 DA-A-310


- NOTES**
1. NEVER scale off drawings, use figured dimensions only.
 2. Verify all dimensions on site prior to commencement & report discrepancies to the architect.
 3. Drawings describe scope of works and general set out. These drawings are not shop drawings.

SELECTIONS LEGEND


REFER TO SELECTIONS SCHEDULE FOR FURTHER DETAIL

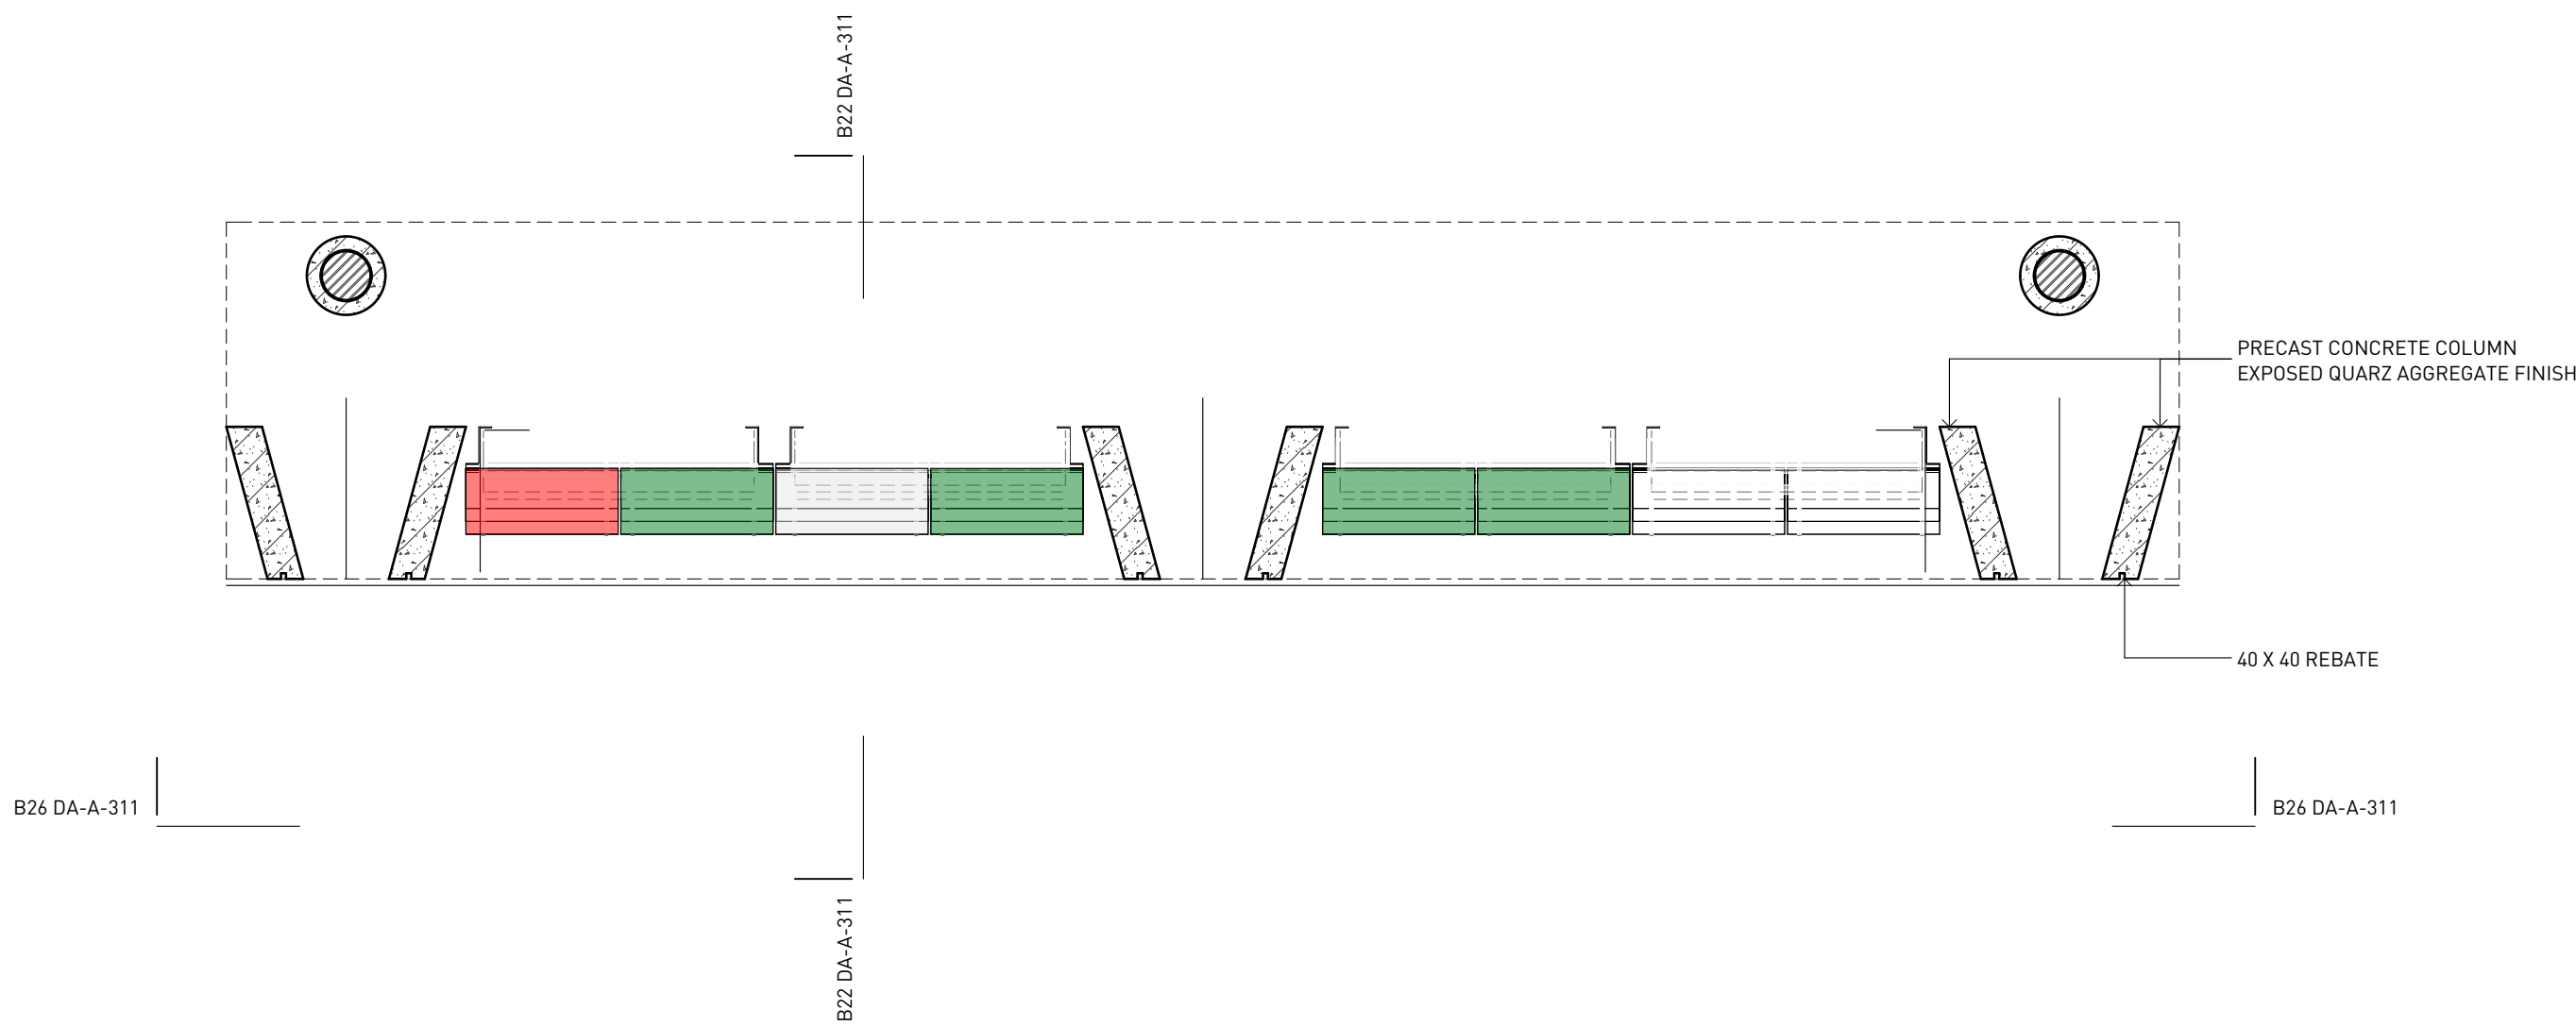


1 COLONNADE DETAIL PLAN
1:50

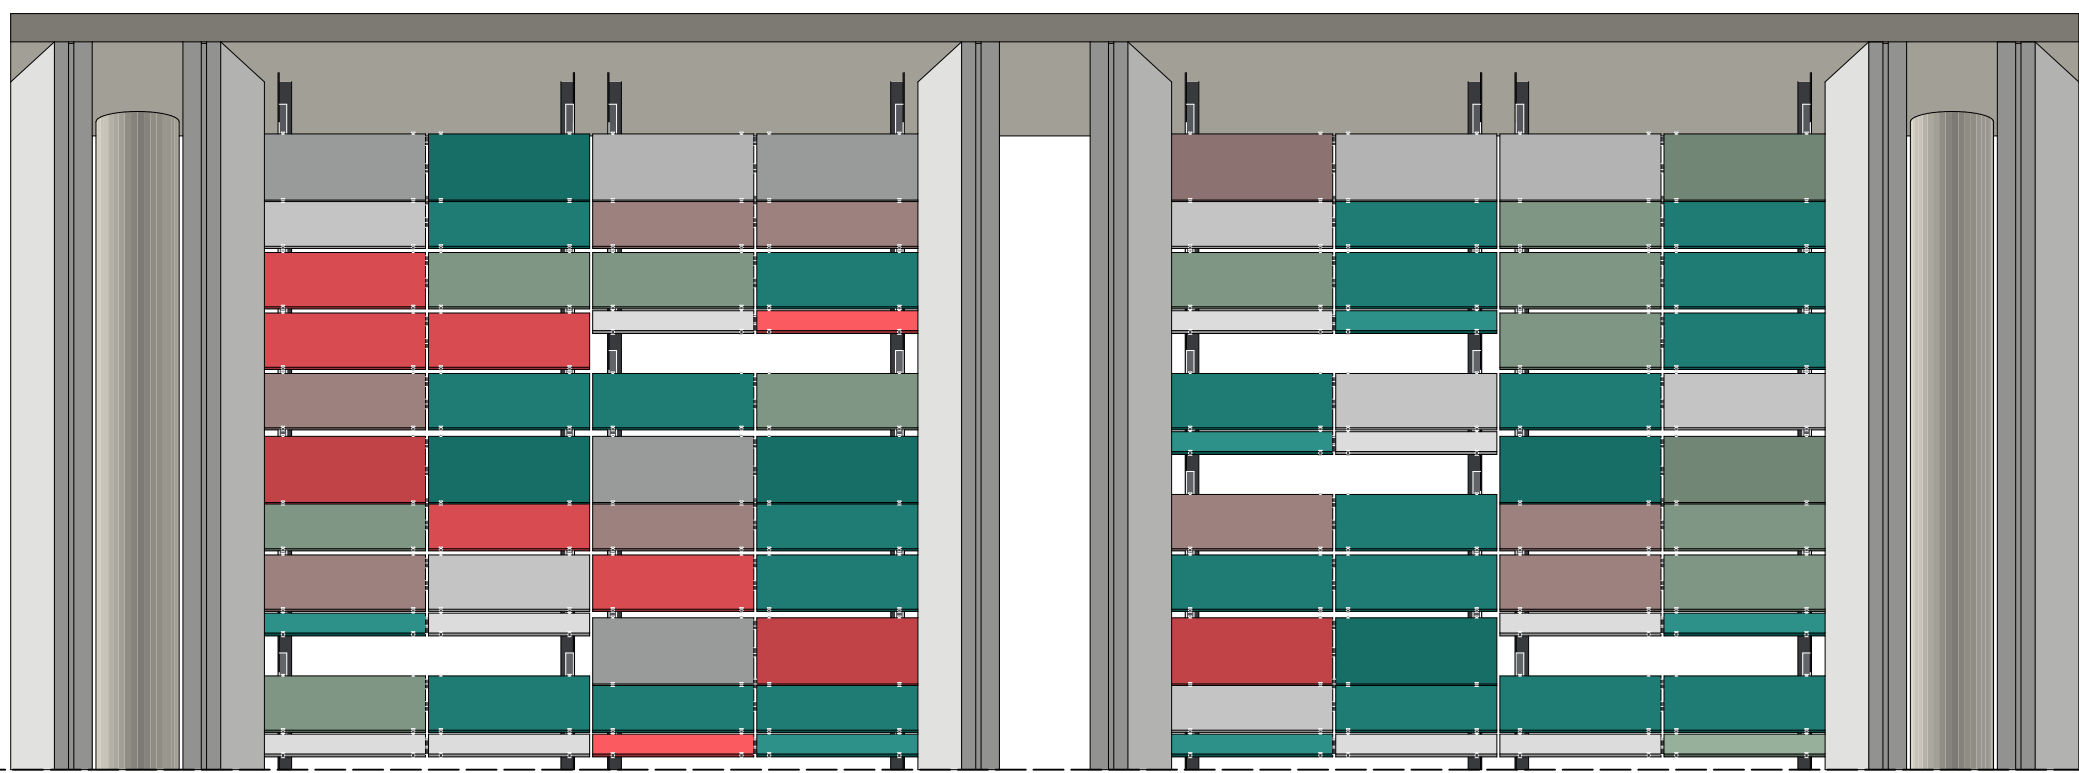


2 COLONNADE DETAIL ELEVATION
1:50

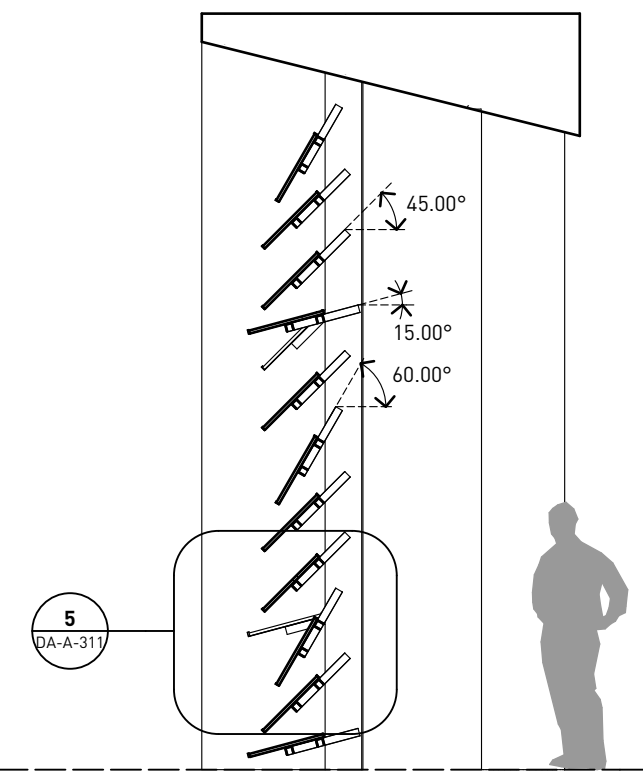


3 COLONNADE DETAIL SECTION
1:50

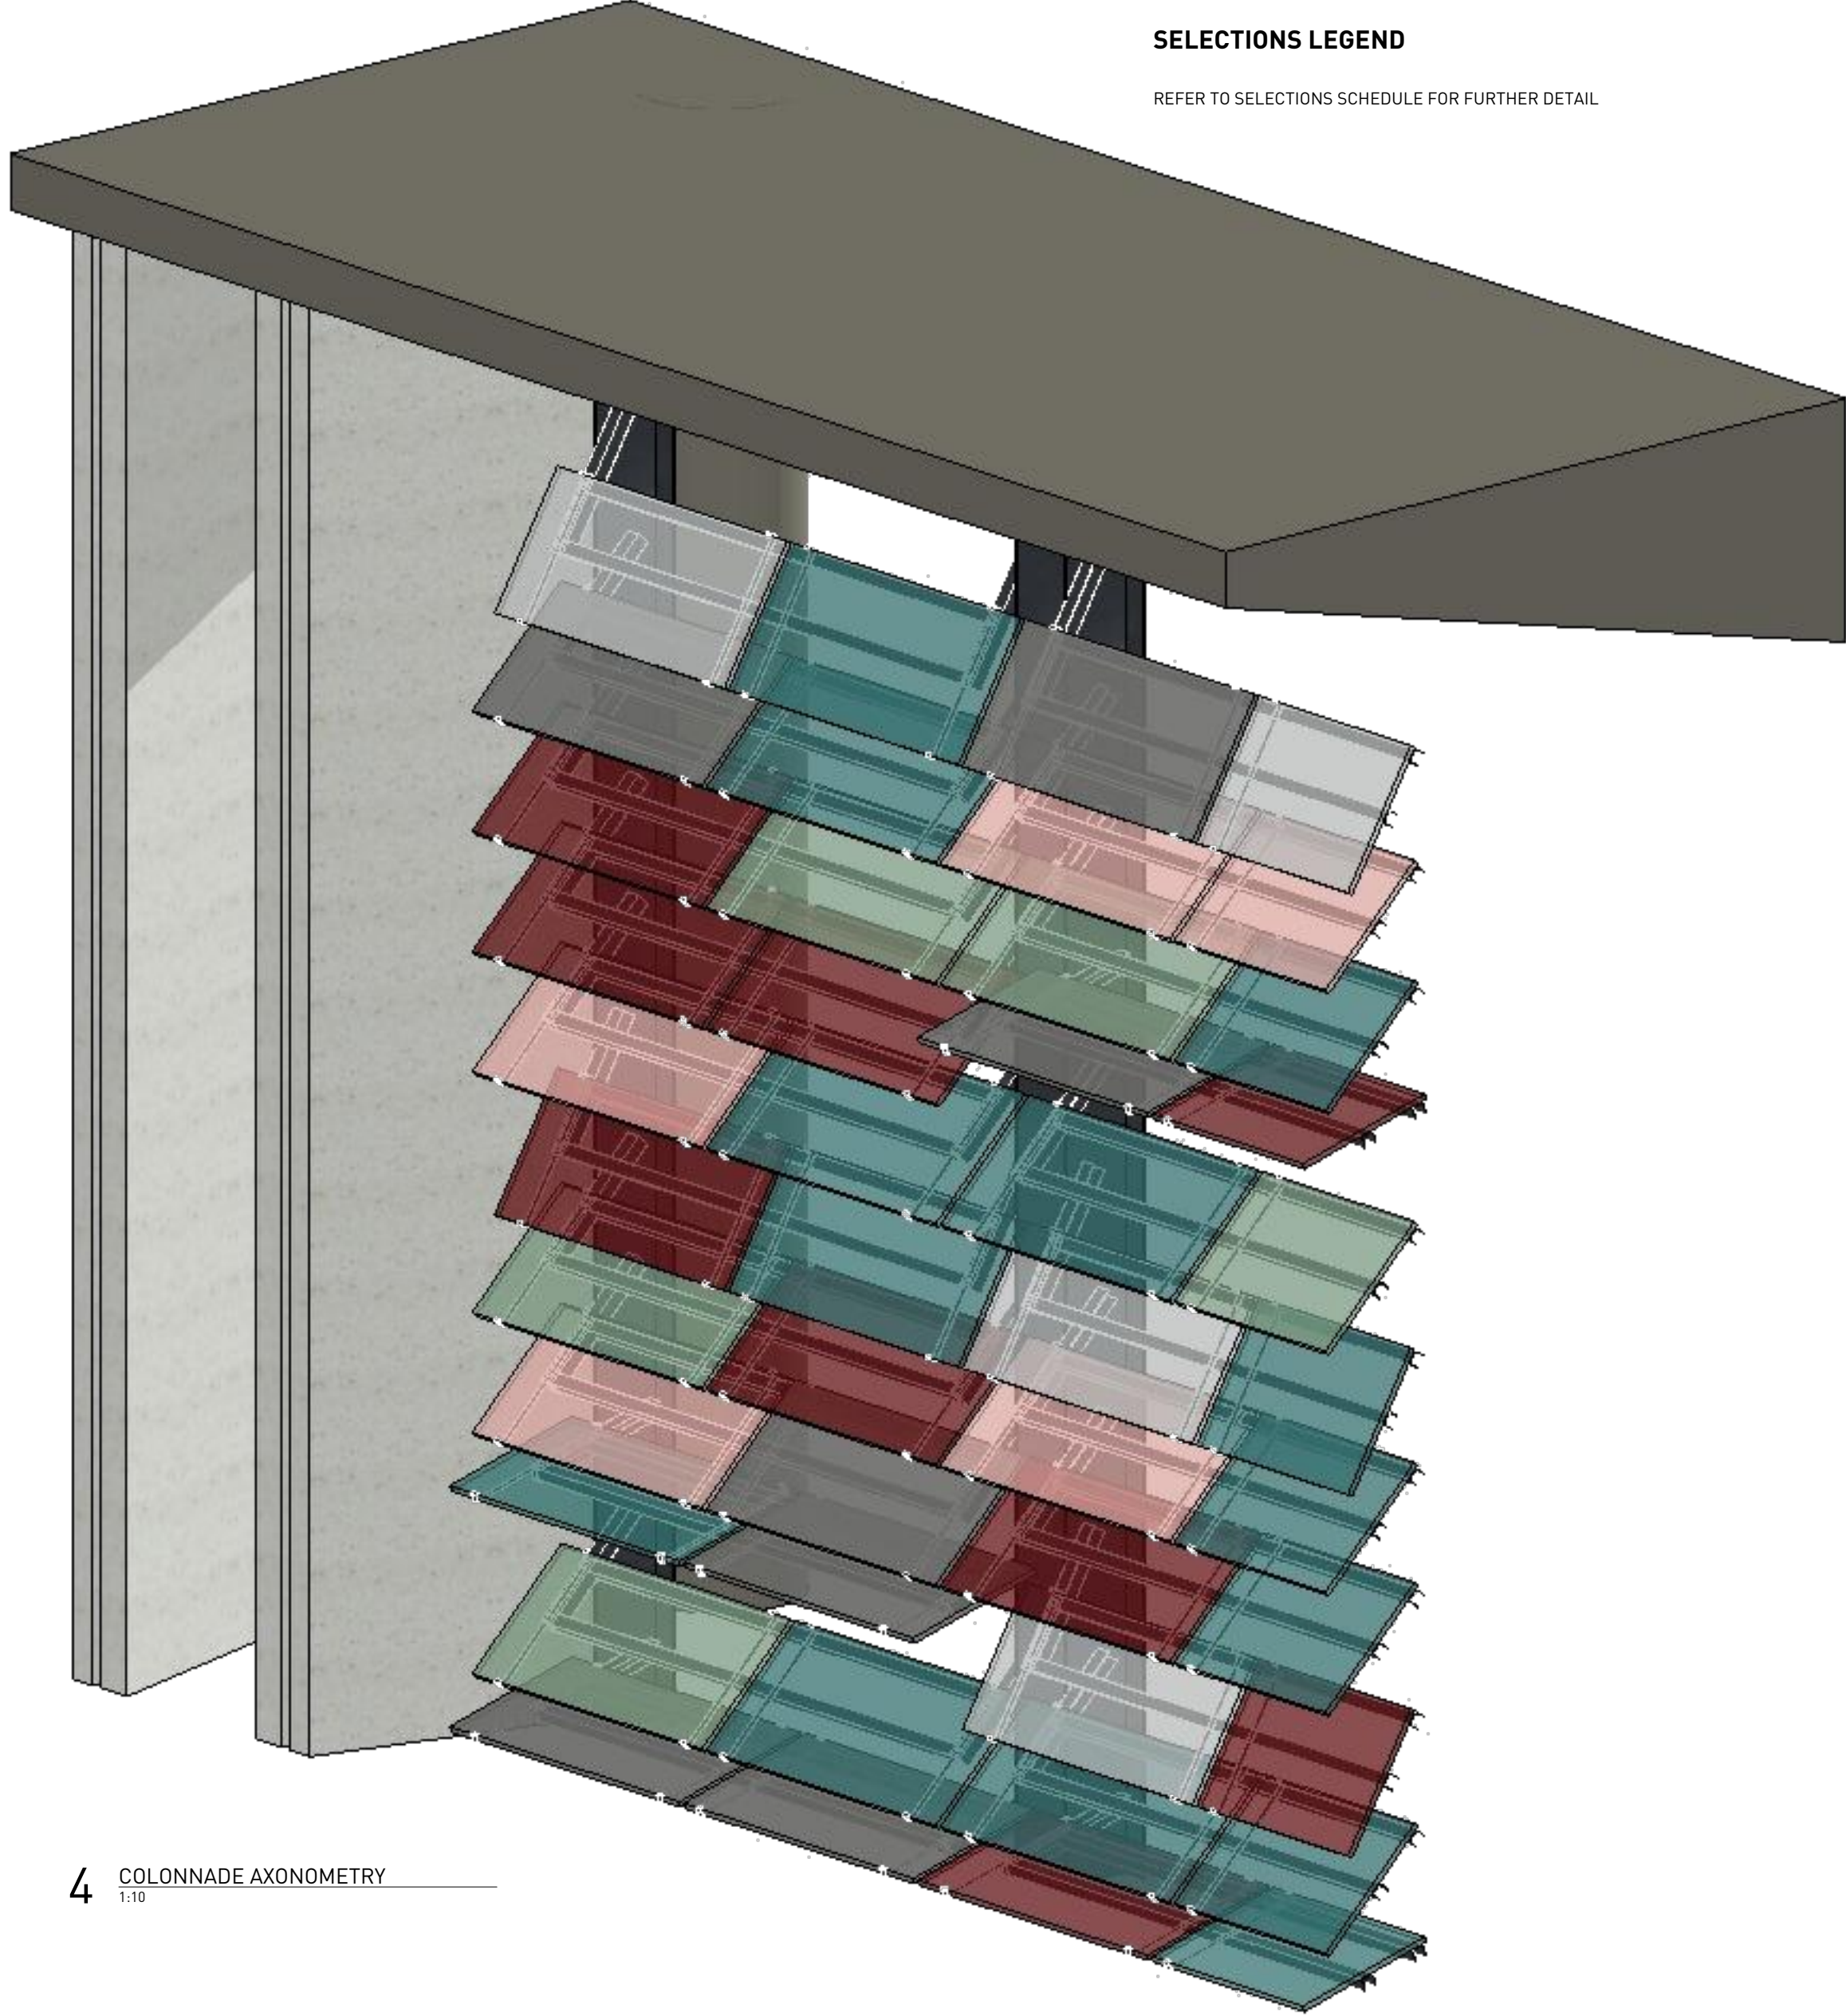

4 COLONNADE AXONOMETRY
1:10

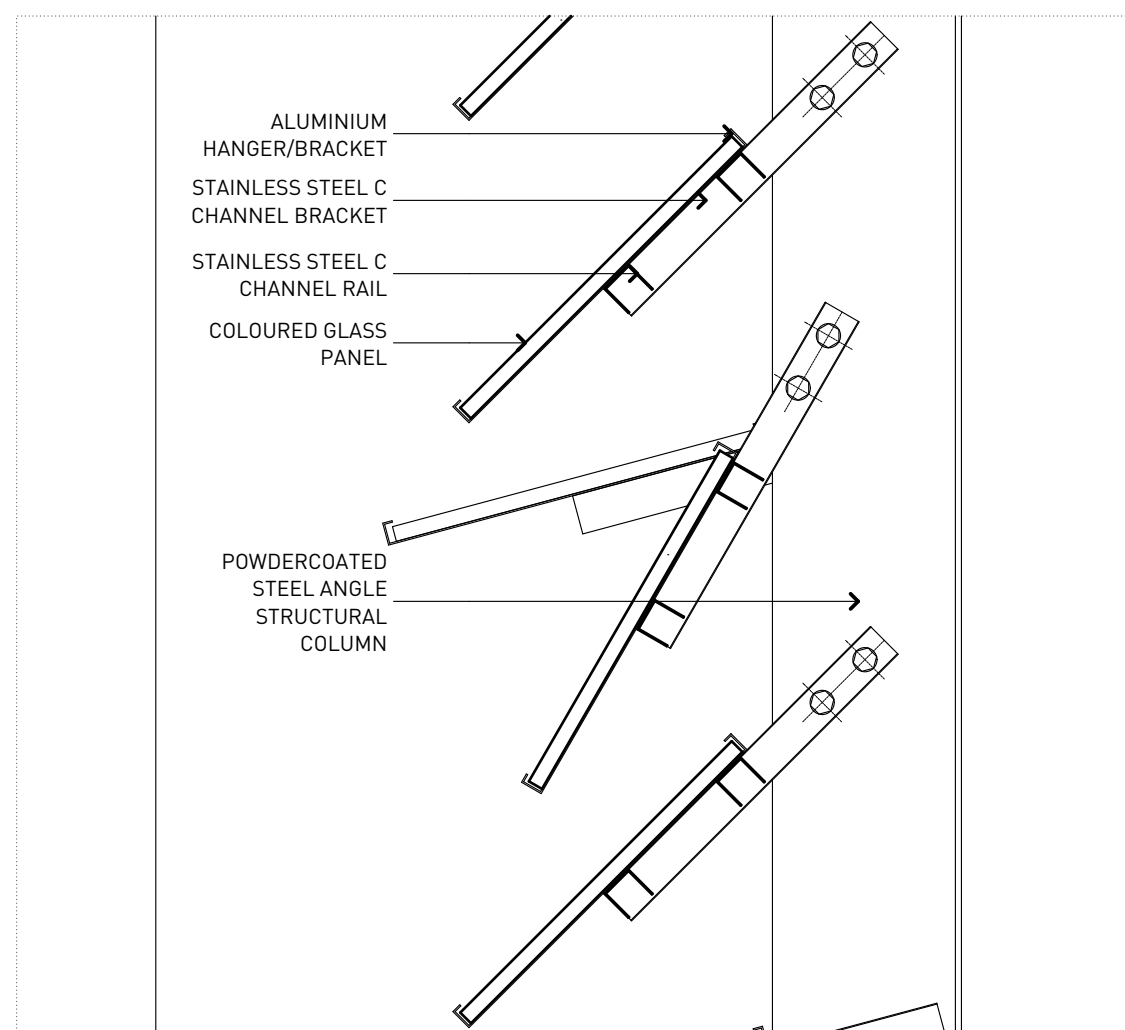

5 LOUVRES DETAIL
1:10

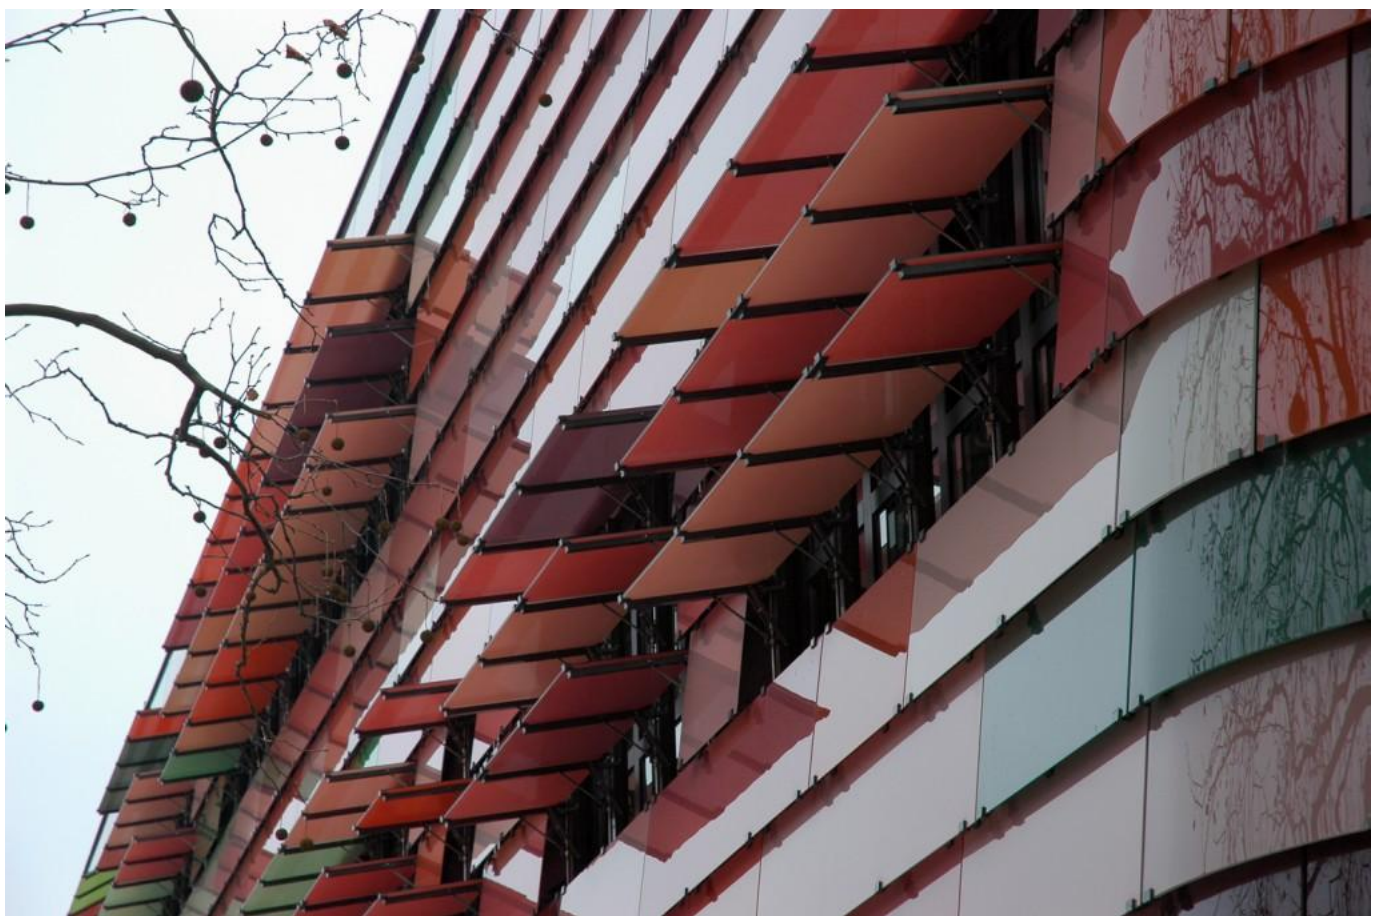

6 REFERENCE: SAUERBRUCH HUTTON -
FIRE STATION BERLIN

VERSION
S.34
REV 10-12-2018
DOCUMENT
**PART ELEVATION TYPICAL ENTRANCE
SCREEN**

STAGE
DEVELOPMENT APPLICATION

PROJECT
PYMBLE BUNNINGS
950 PACIFIC HWY
PYMBLE

BUNNINGS

ARCHITECTURE URBAN PLANNING
ABN 96 142 020 693
M1/147 McEvoy Street Alexandria NSW 2015
P 02 9516 2022 E email@smithtzannes.com.au
smithtzannes.com.au
Nominated Architect: Peter Smith (Reg 7024)

STZ
SMITH & TZANNES

13_052 DA-A-311