



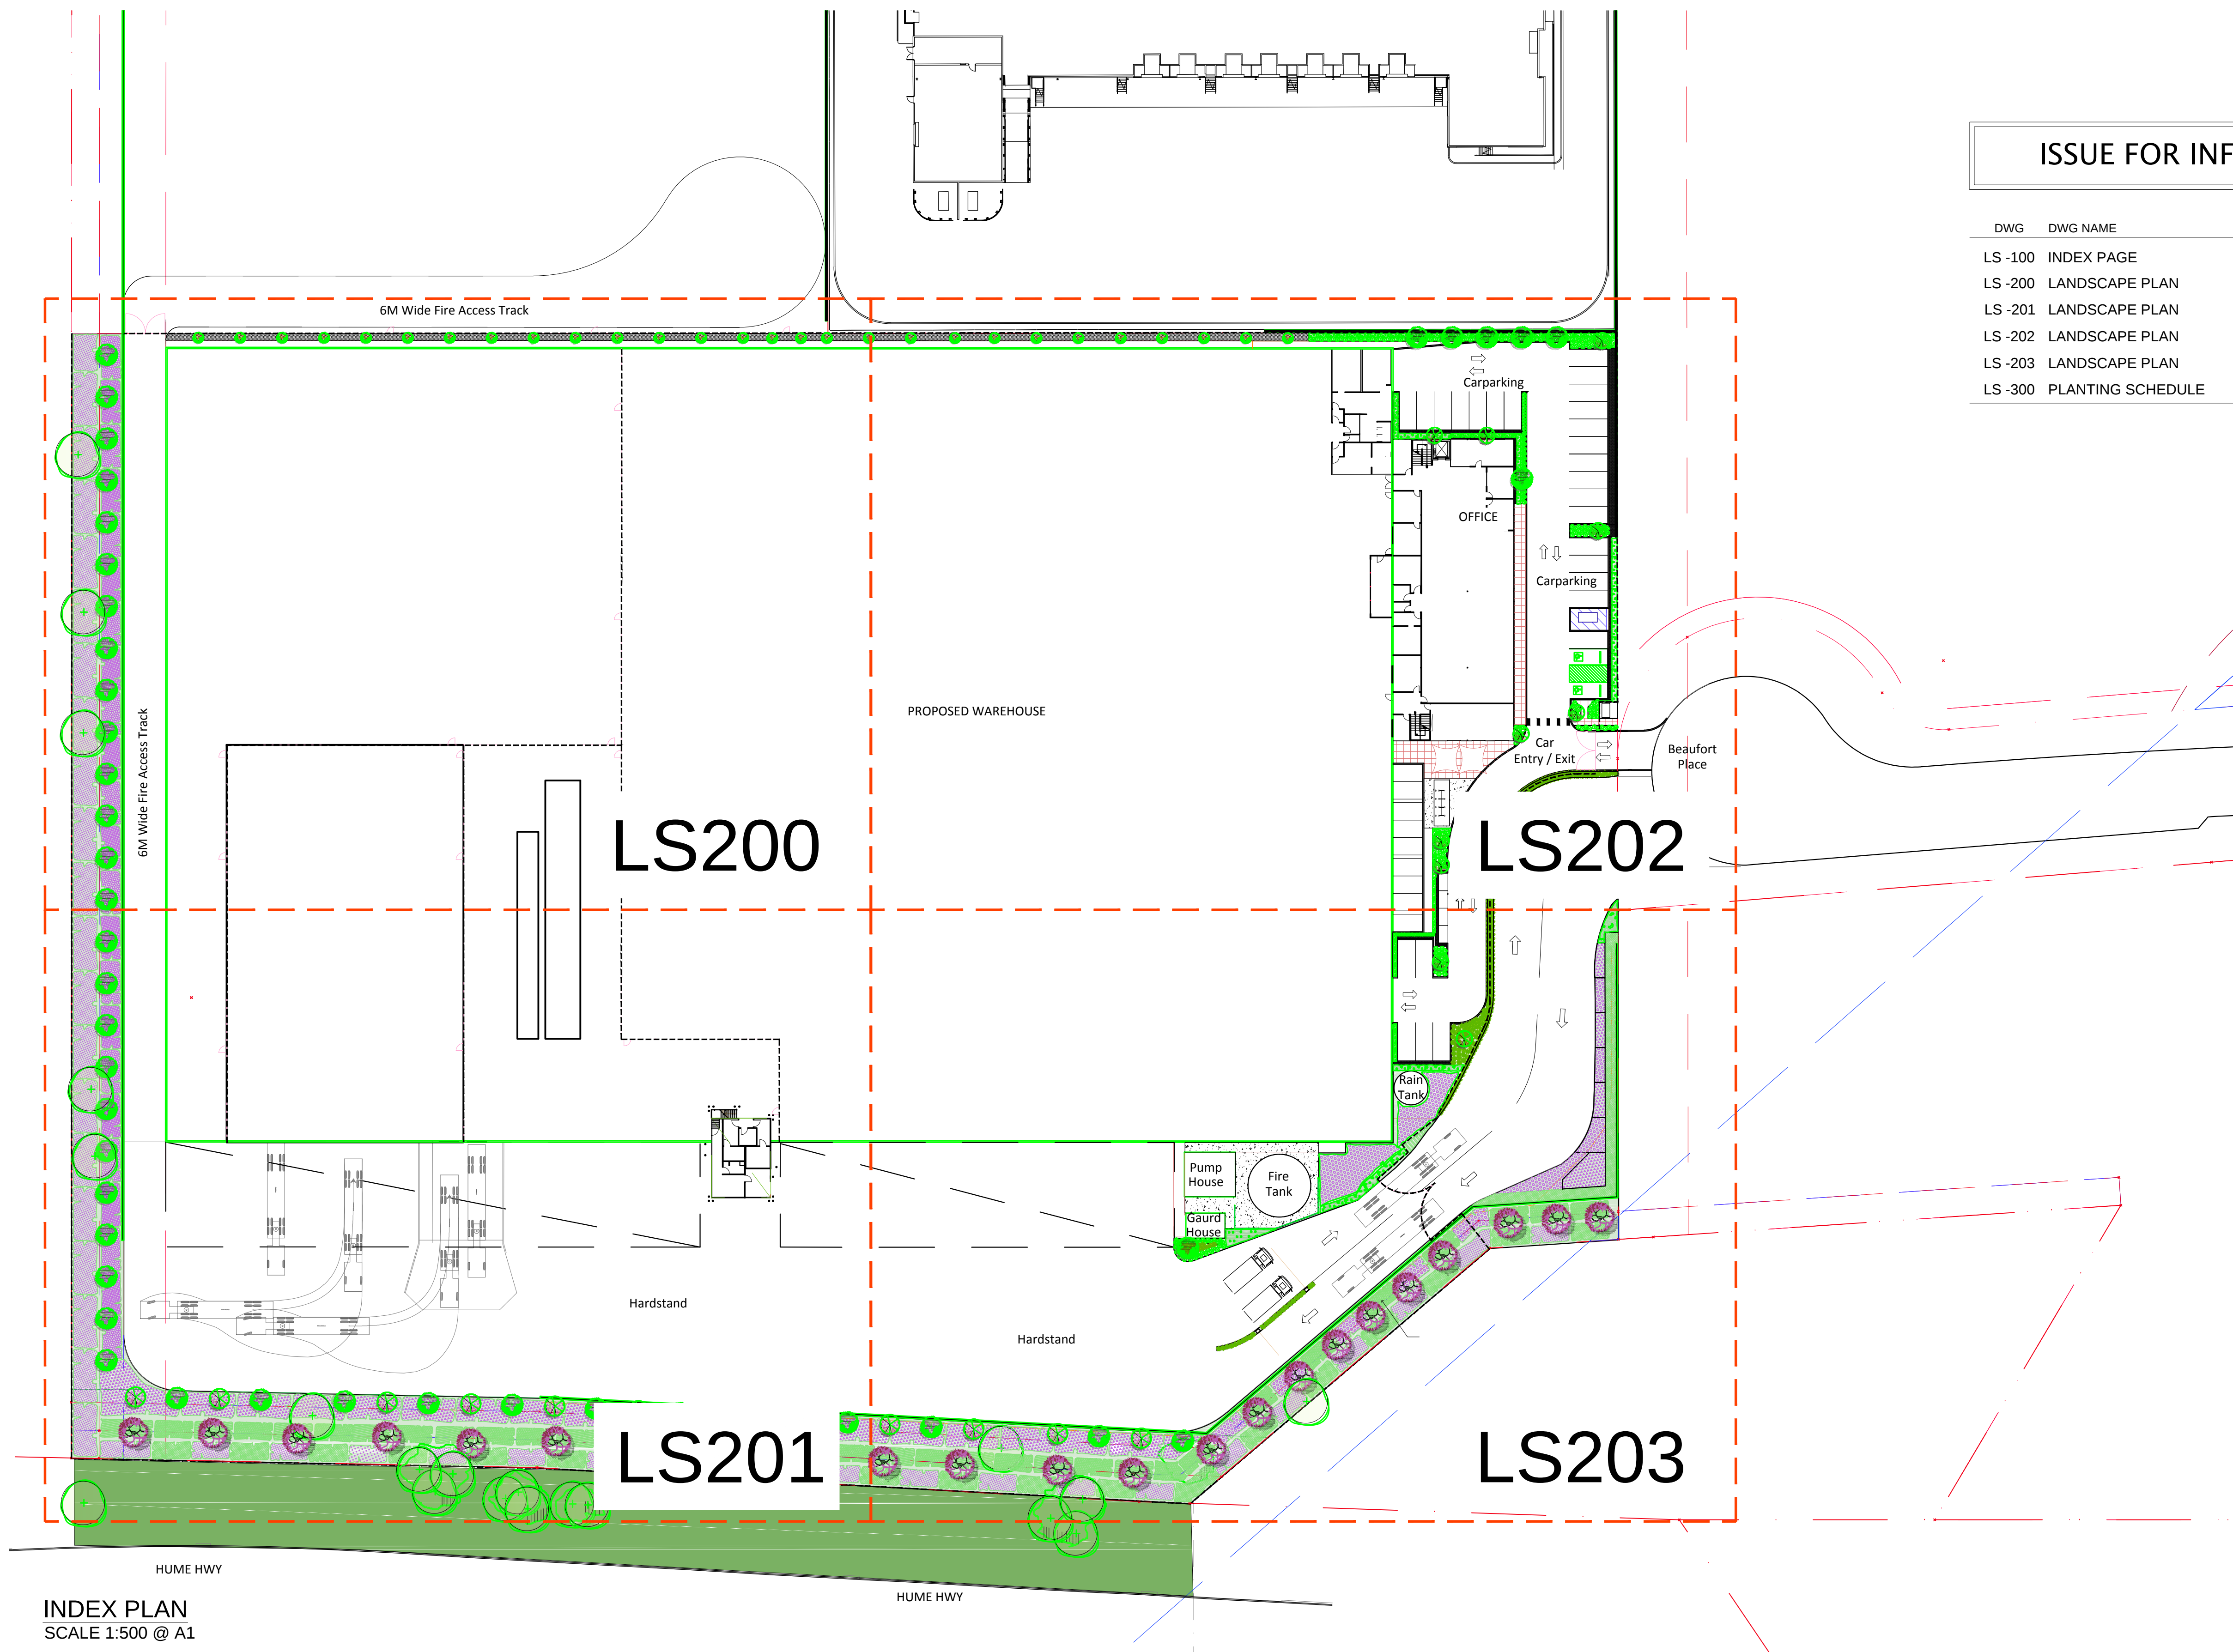


ISSUE FOR INFORMATION

DWG	DWG NAME	SCALE @ A1	REV
LS -100	INDEX PAGE	1:500	C
LS -200	LANDSCAPE PLAN	1:200	C
LS -201	LANDSCAPE PLAN	1:200	C
LS -202	LANDSCAPE PLAN	1:200	C
LS -203	LANDSCAPE PLAN	1:200	C
LS -300	PLANTING SCHEDULE	AS SHOWN	C

INDEX PLAN
SCALE 1:500 @ A1

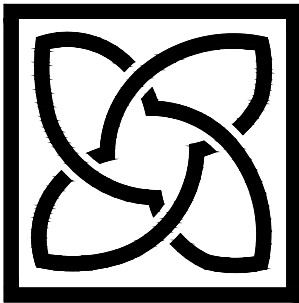


HortPlan
Consultants, Contractors
Project Management
24 Stirling Street, Guildford WA 6055
Phone - 08 9379 2333
Email - hortplan@bigpond.com

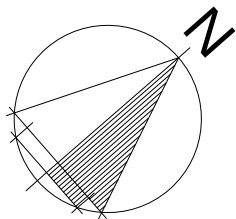


ALPHA	DESCRIPTION	BY	CHKD	DATE
D	Client Revisions- Planting density and existing trees to Hume Hwy	KN	MN	07.07.17
C	Client Revisions- Planting density and existing trees to Hume Hwy	KN	MN	05.07.17
B	Client Revisions	DS	MN	05.04.17
A	Preliminary Issue	DS	MN	24.03.17
AMENDMENTS				

SCALE	1:500
DATE	MARCH 2017
DRAWN	DAVID STEVENS
DESIGN	KIM NOONAN
JOB NO	256JB

PROJECT	Taylor Construction 2 Hume Hwy, Chullora, NSW 2190		
TITLE	INDEX PLAN		
SIZE	A1	DWG No	Hort-01-LS 100
REV	D		

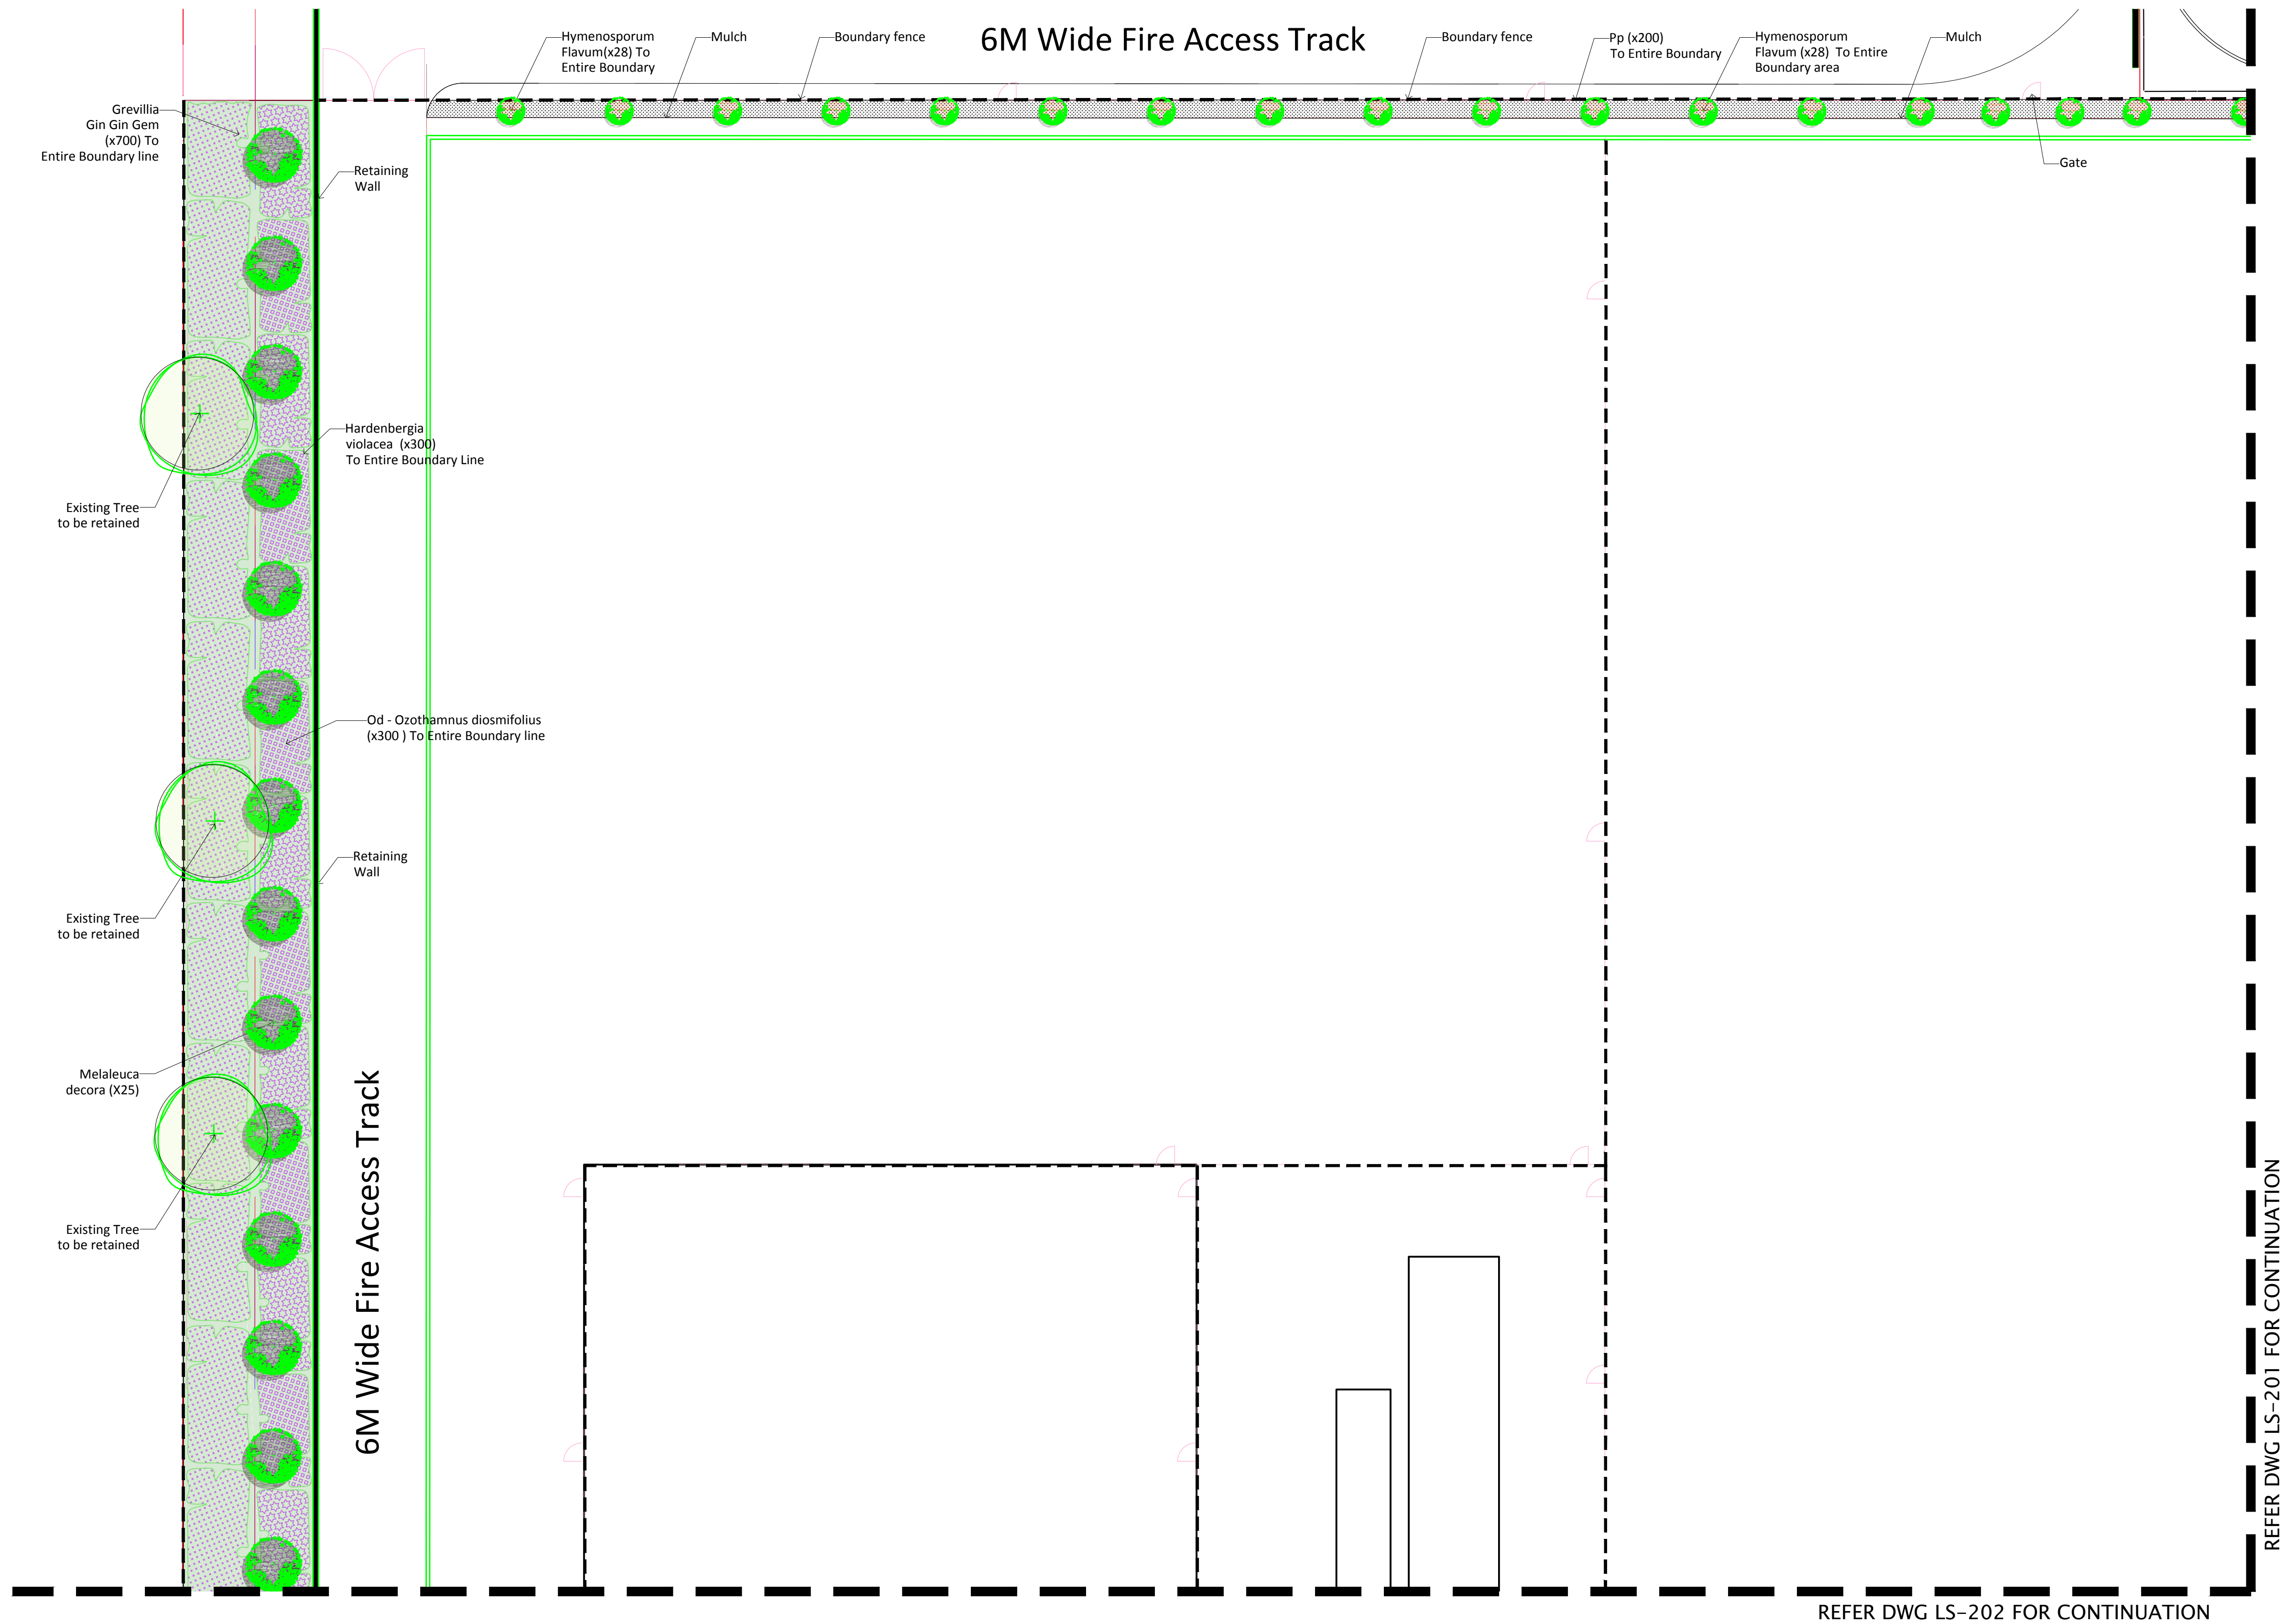


LANDSCAPE PLAN
SCALE 1:200 @ A1

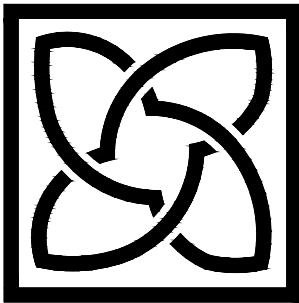

HortPlan
Consultants, Contractors
Project Management
24 Stirling Street, Guildford WA 6055
Phone - 08 9379 2333
Email - hortplan@bigpond.com




0 1 2 4 6 10 20m

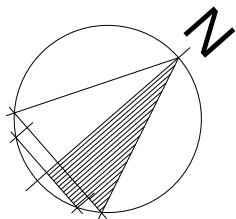


ALPHA	DESCRIPTION	BY	CHKD	DATE
D	Client Revisions- Planting density and existing trees to Hume Hwy	KN	MN	07.07.17
C	Client Revisions- Planting density and existing trees to Hume Hwy	KN	MN	05.07.17
B	Client Revisions	DS	MN	05.04.17
A	Preliminary Issue	DS	MN	24.03.17
AMENDMENTS				



SCALE	1:200
DATE	MARCH 2017
DRAWN	DAVID STEVENS
DESIGN	KIM NOONAN
JOB NO	256JB

PROJECT	Taylor Construction 2 Hume Hwy, Chullora, NSW 2190		
TITLE	LANDSCAPE PLAN		
SIZE	A1	DWG No	Hort-01-LS 200
REV	D		

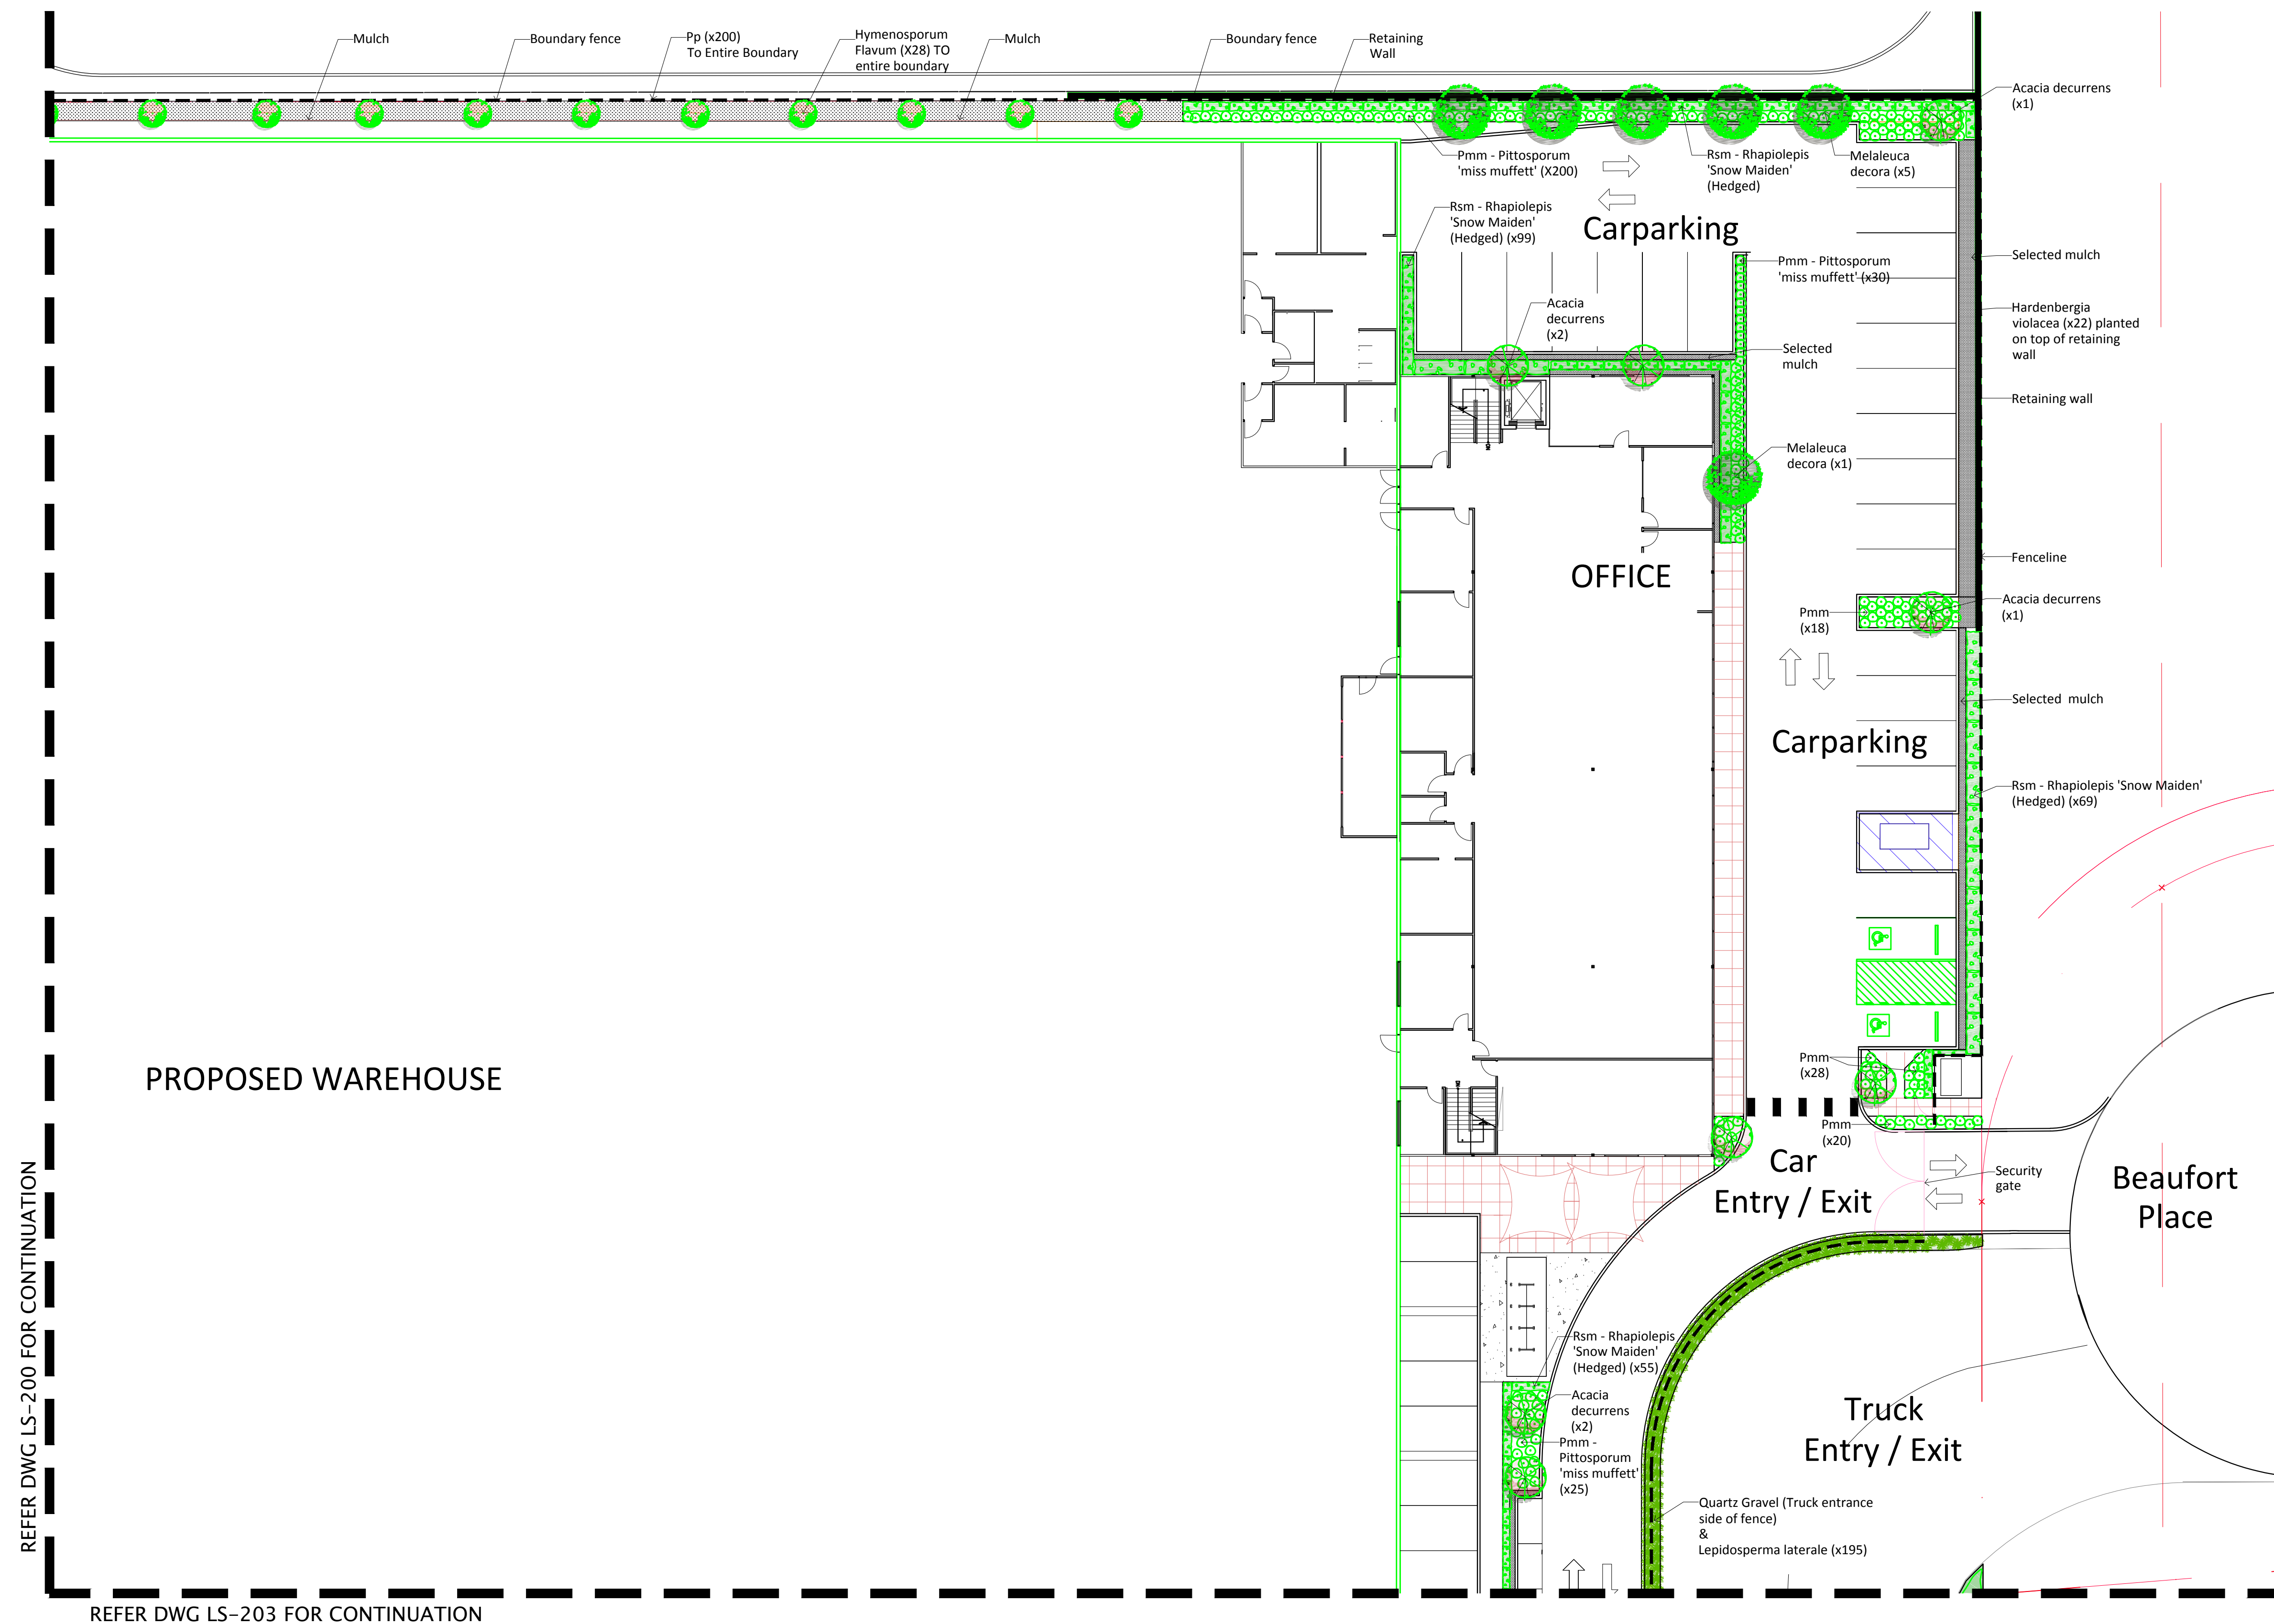

LANDSCAPE PLAN
SCALE 1:200 @ A1

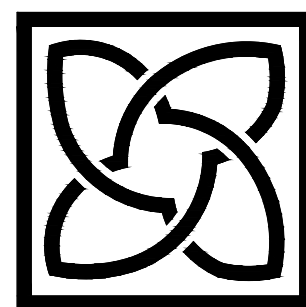

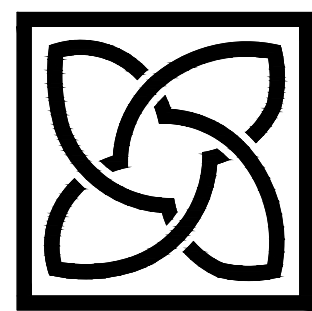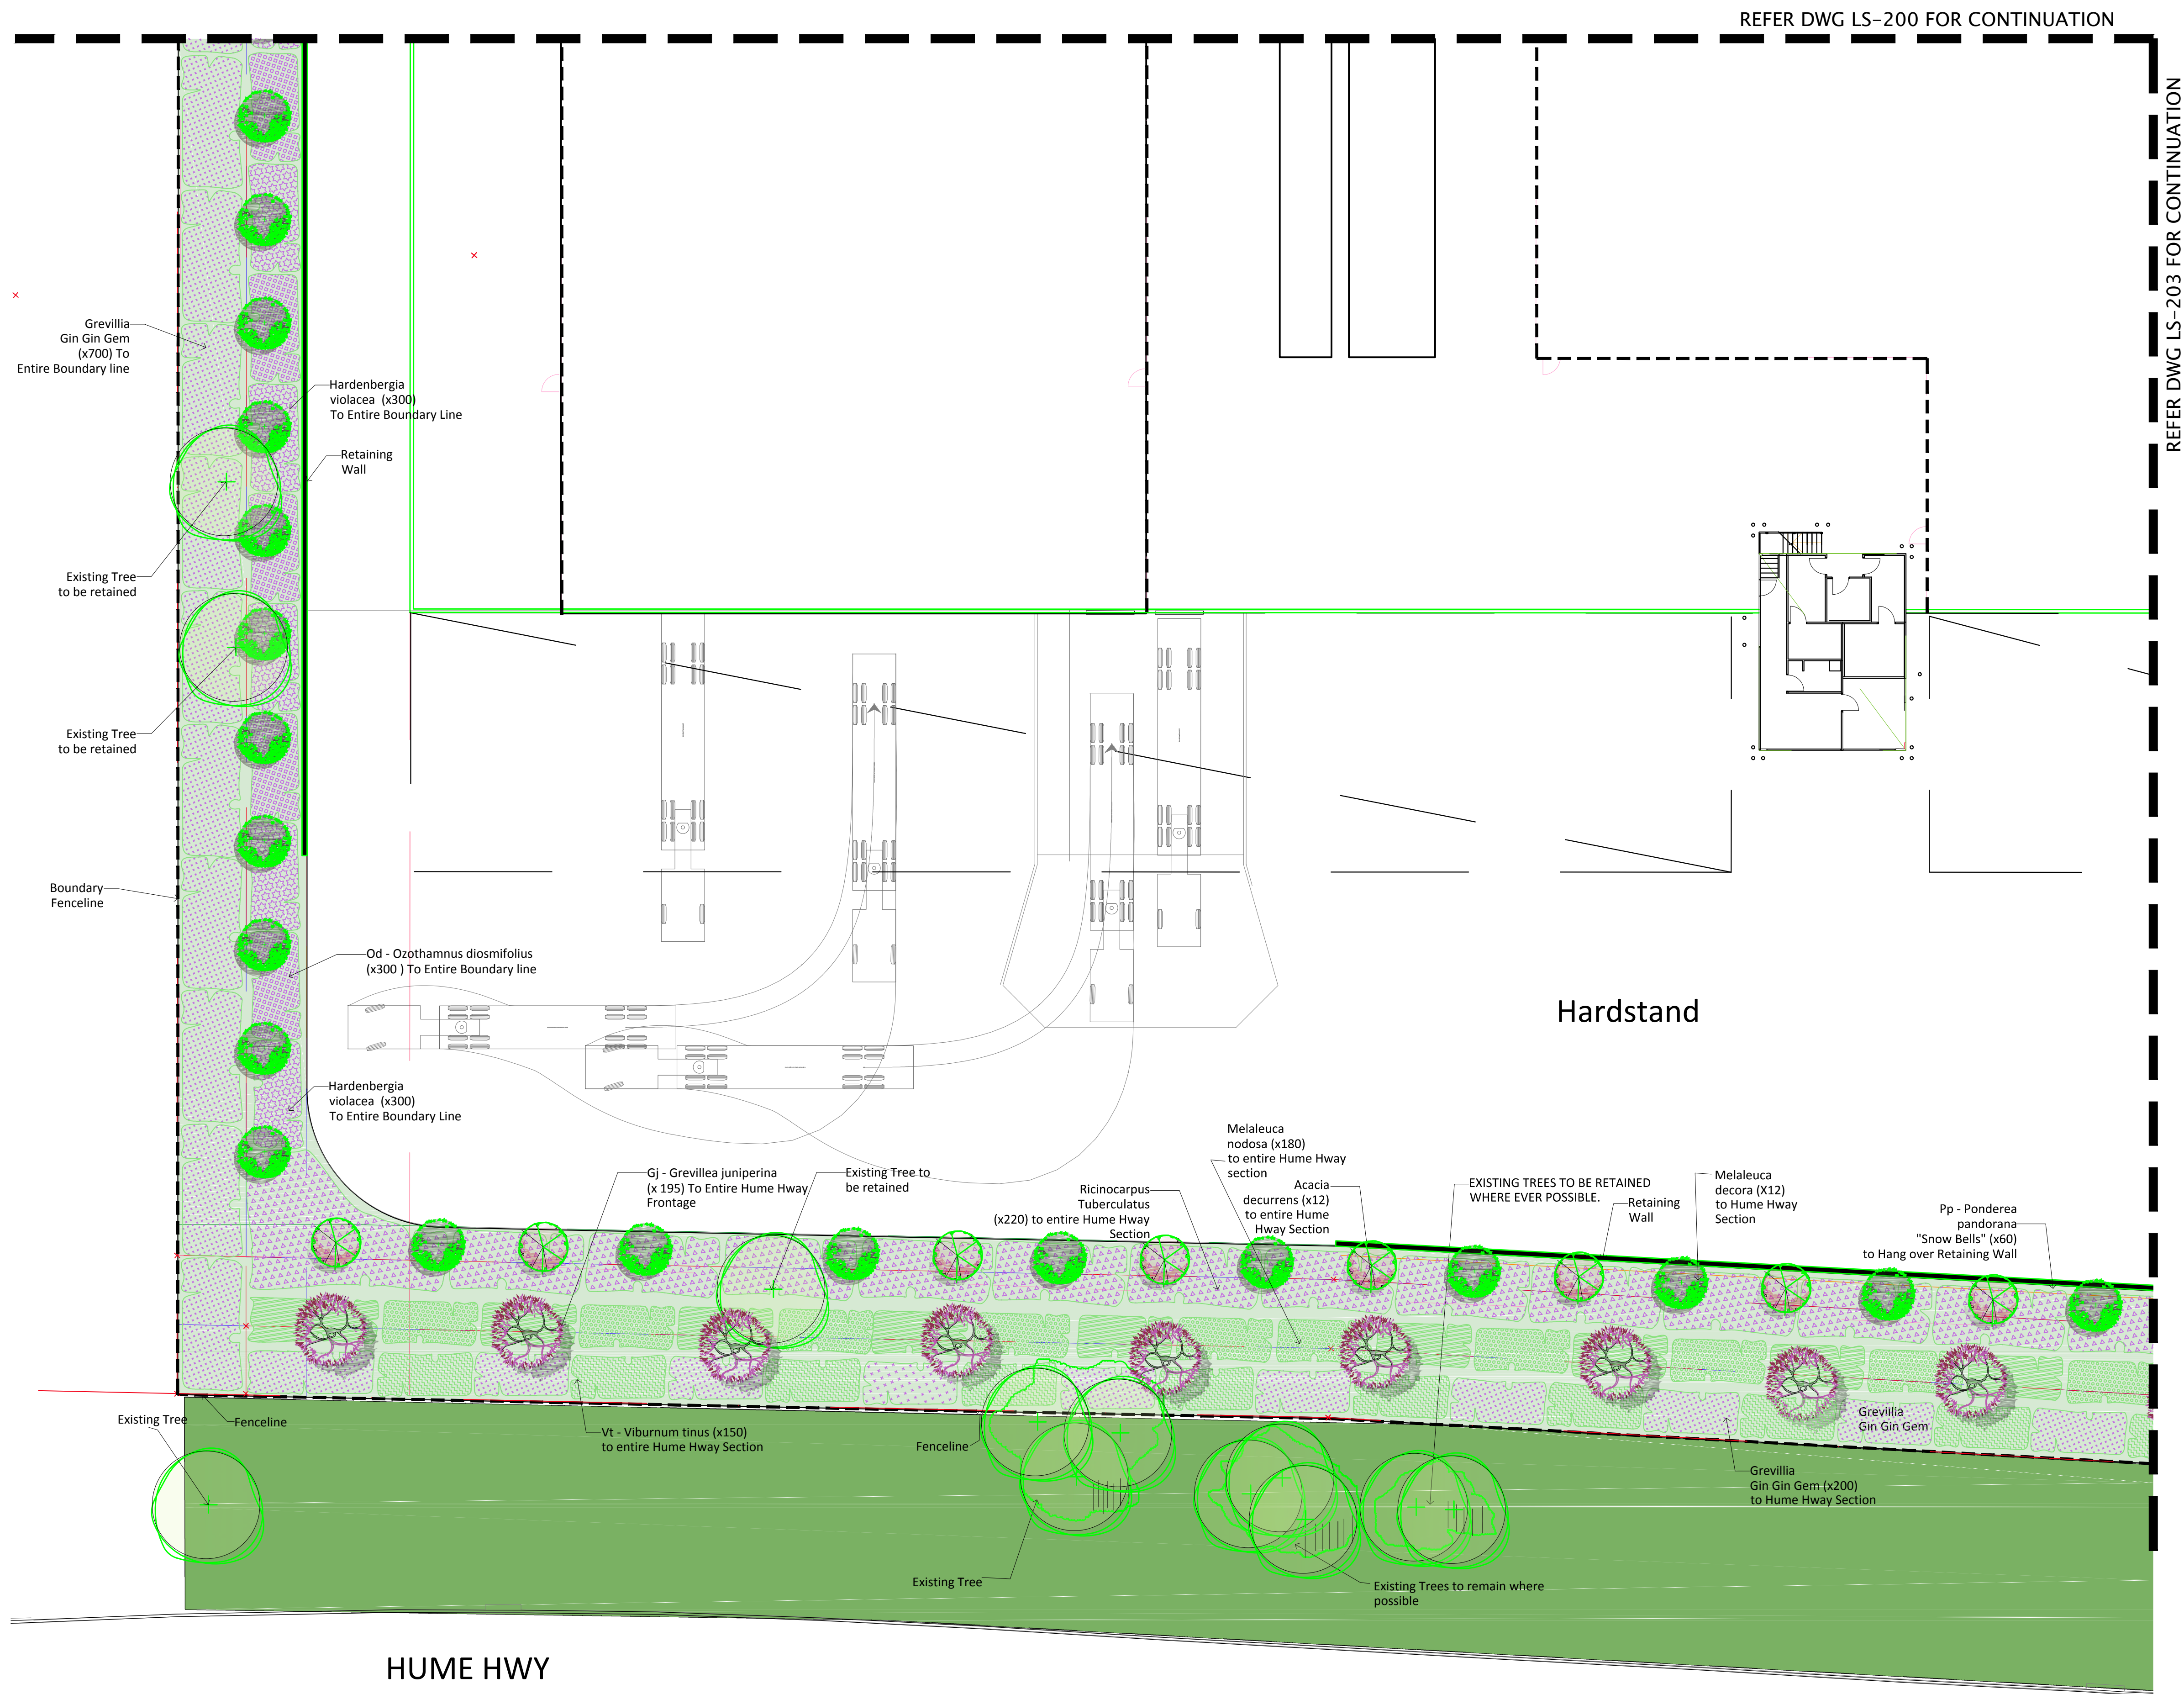


HortPlan

Consultants, Contractors
Project Management
24 Stirling Street, Guildford WA 6055
Phone - 08 9379 2333
Email - hortplan@bigpond.com

Charter Hall



0 1 2 4 6 10 20m

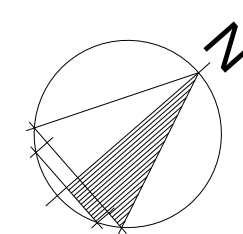


ALPHA	DESCRIPTION	BY	CHKD	DATE
D	Client Revisions- Planting density and existing trees to Hume Hwy	KN	MN	07.07.17
C	Client Revisions- Planting density and existing trees to Hume Hwy	KN	MN	05.07.17
B	Client Revisions	DS	MN	05.04.17
A	Preliminary Issue	DS	MN	24.03.17

SCALE	1:200
DATE	MARCH 2017
DRAWN	DAVID STEVENS
DESIGN	KIM NOONAN
JOB NO	256JB


PROJECT	Taylor Construction 2 Hume Hwy, Chullora, NSW 2190
TITLE	LANDSCAPE PLAN
SIZE	A1
DWG No	Hort-01-LS 202
REV	D

REFER DWG LS-201 FOR CONTINUATION

REFER DWG LS-202 FOR CONTINUATION

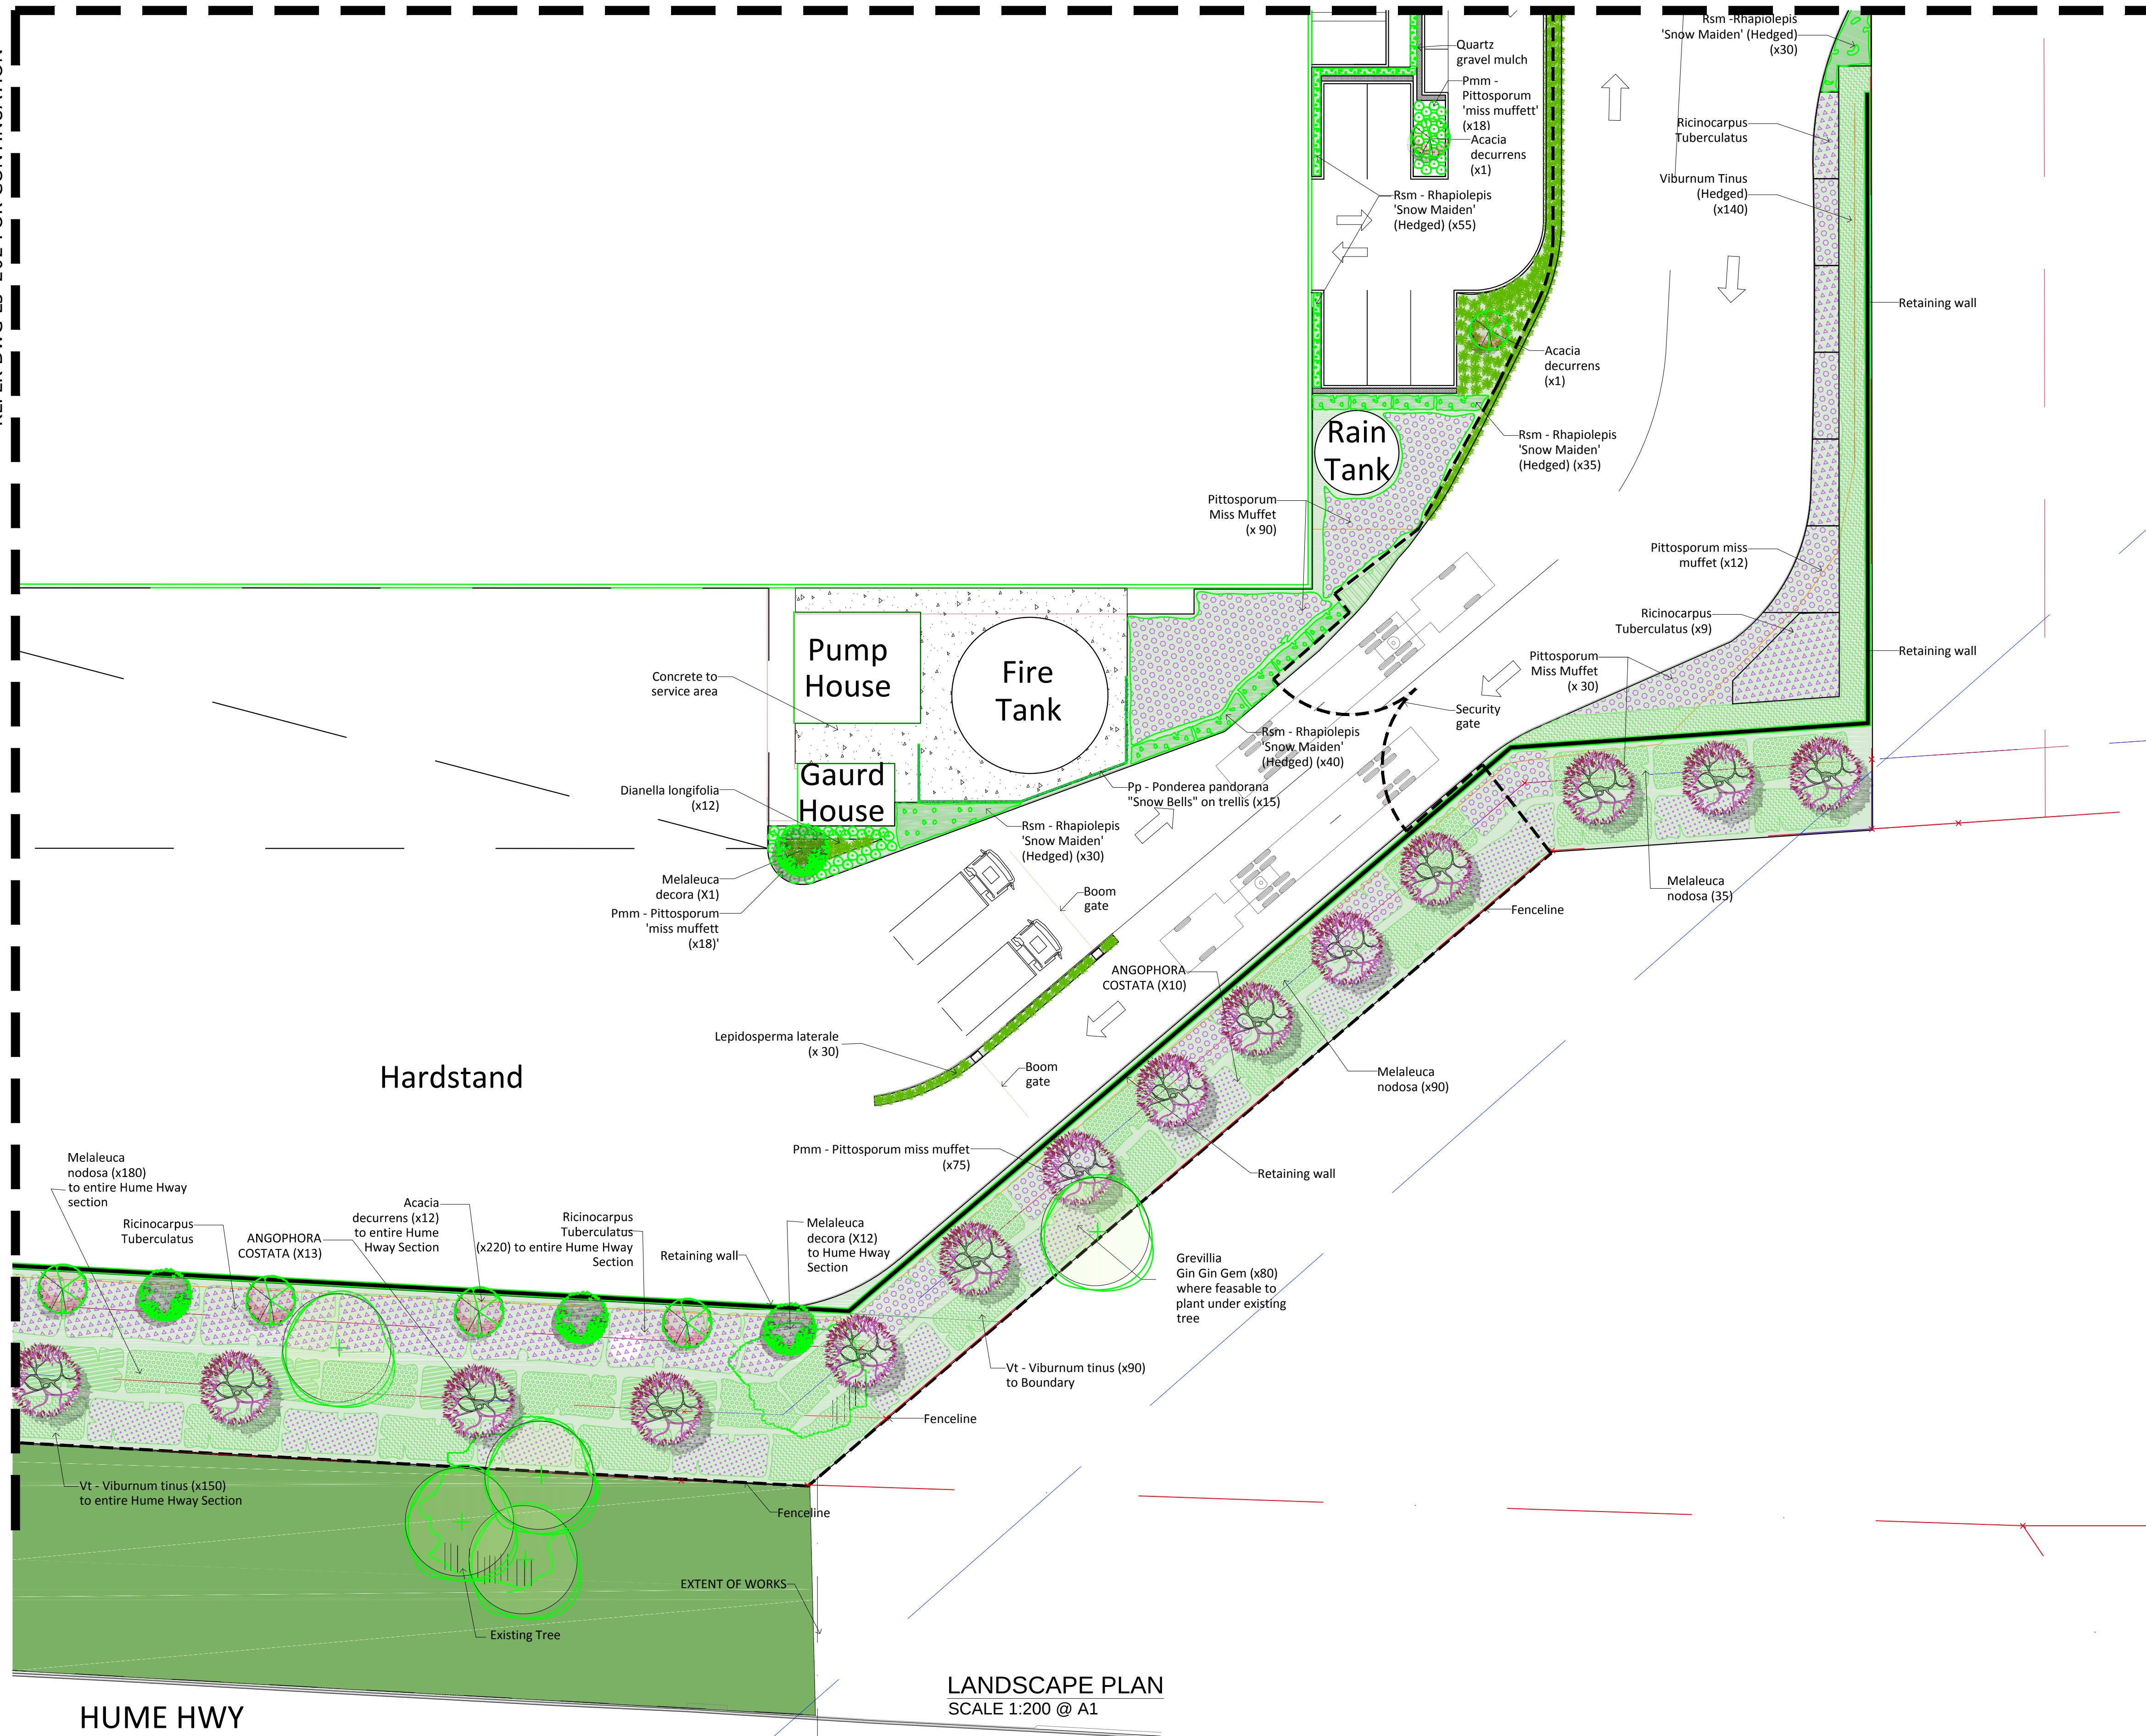



LANDSCAPE PLAN
SCALE 1:200 @ A1

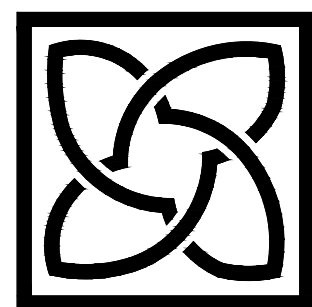

HortPlan

Consultants, Contractors
Project Management
24 Stirling Street, Guildford WA 6055
Phone - 08 9379 2333
Email - hortplan@bigpond.com

Charter Hall


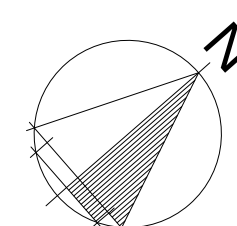
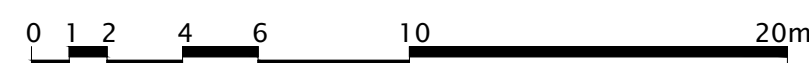


ALPHA	DESCRIPTION	BY	CHKD	DATE
D	Client Revisions- Planting density and existing trees to Hume Hwy	KN	MN	07.07.17
C	Client Revisions- Planting density and existing trees to Hume Hwy	KN	MN	05.07.17
B	Client Revisions	DS	MN	05.04.17
A	Preliminary Issue	DS	MN	24.03.17



SCALE	1:200
DATE	MARCH 2017
DRAWN	DAVID STEVENS
DESIGN	KIM NOONAN
JOB NO	256JB

PROJECT	Taylor Construction
TITLE	2 Hume Hwy, Chullora, NSW 2190
LANDSCAPE PLAN	
SIZE	A1
DWG No	Hort-01-LS 203
REV	D

TREES

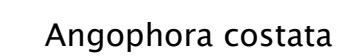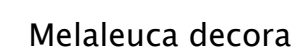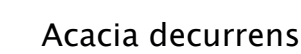

Grevilia obtusifolia "Gin Gin Gem"

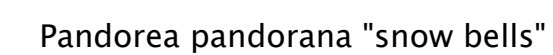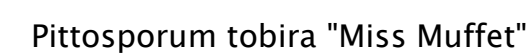

TREES

Shrubs and Ground Covers

NOTE: PLANTING IMAGES SHOW MATURE PLANTS AND ARE NOT INDICATIVE OF INSTALLED SIZE.

TYPICAL TREE PLANTING DETAIL

SCALE 1:50 @ A1

