


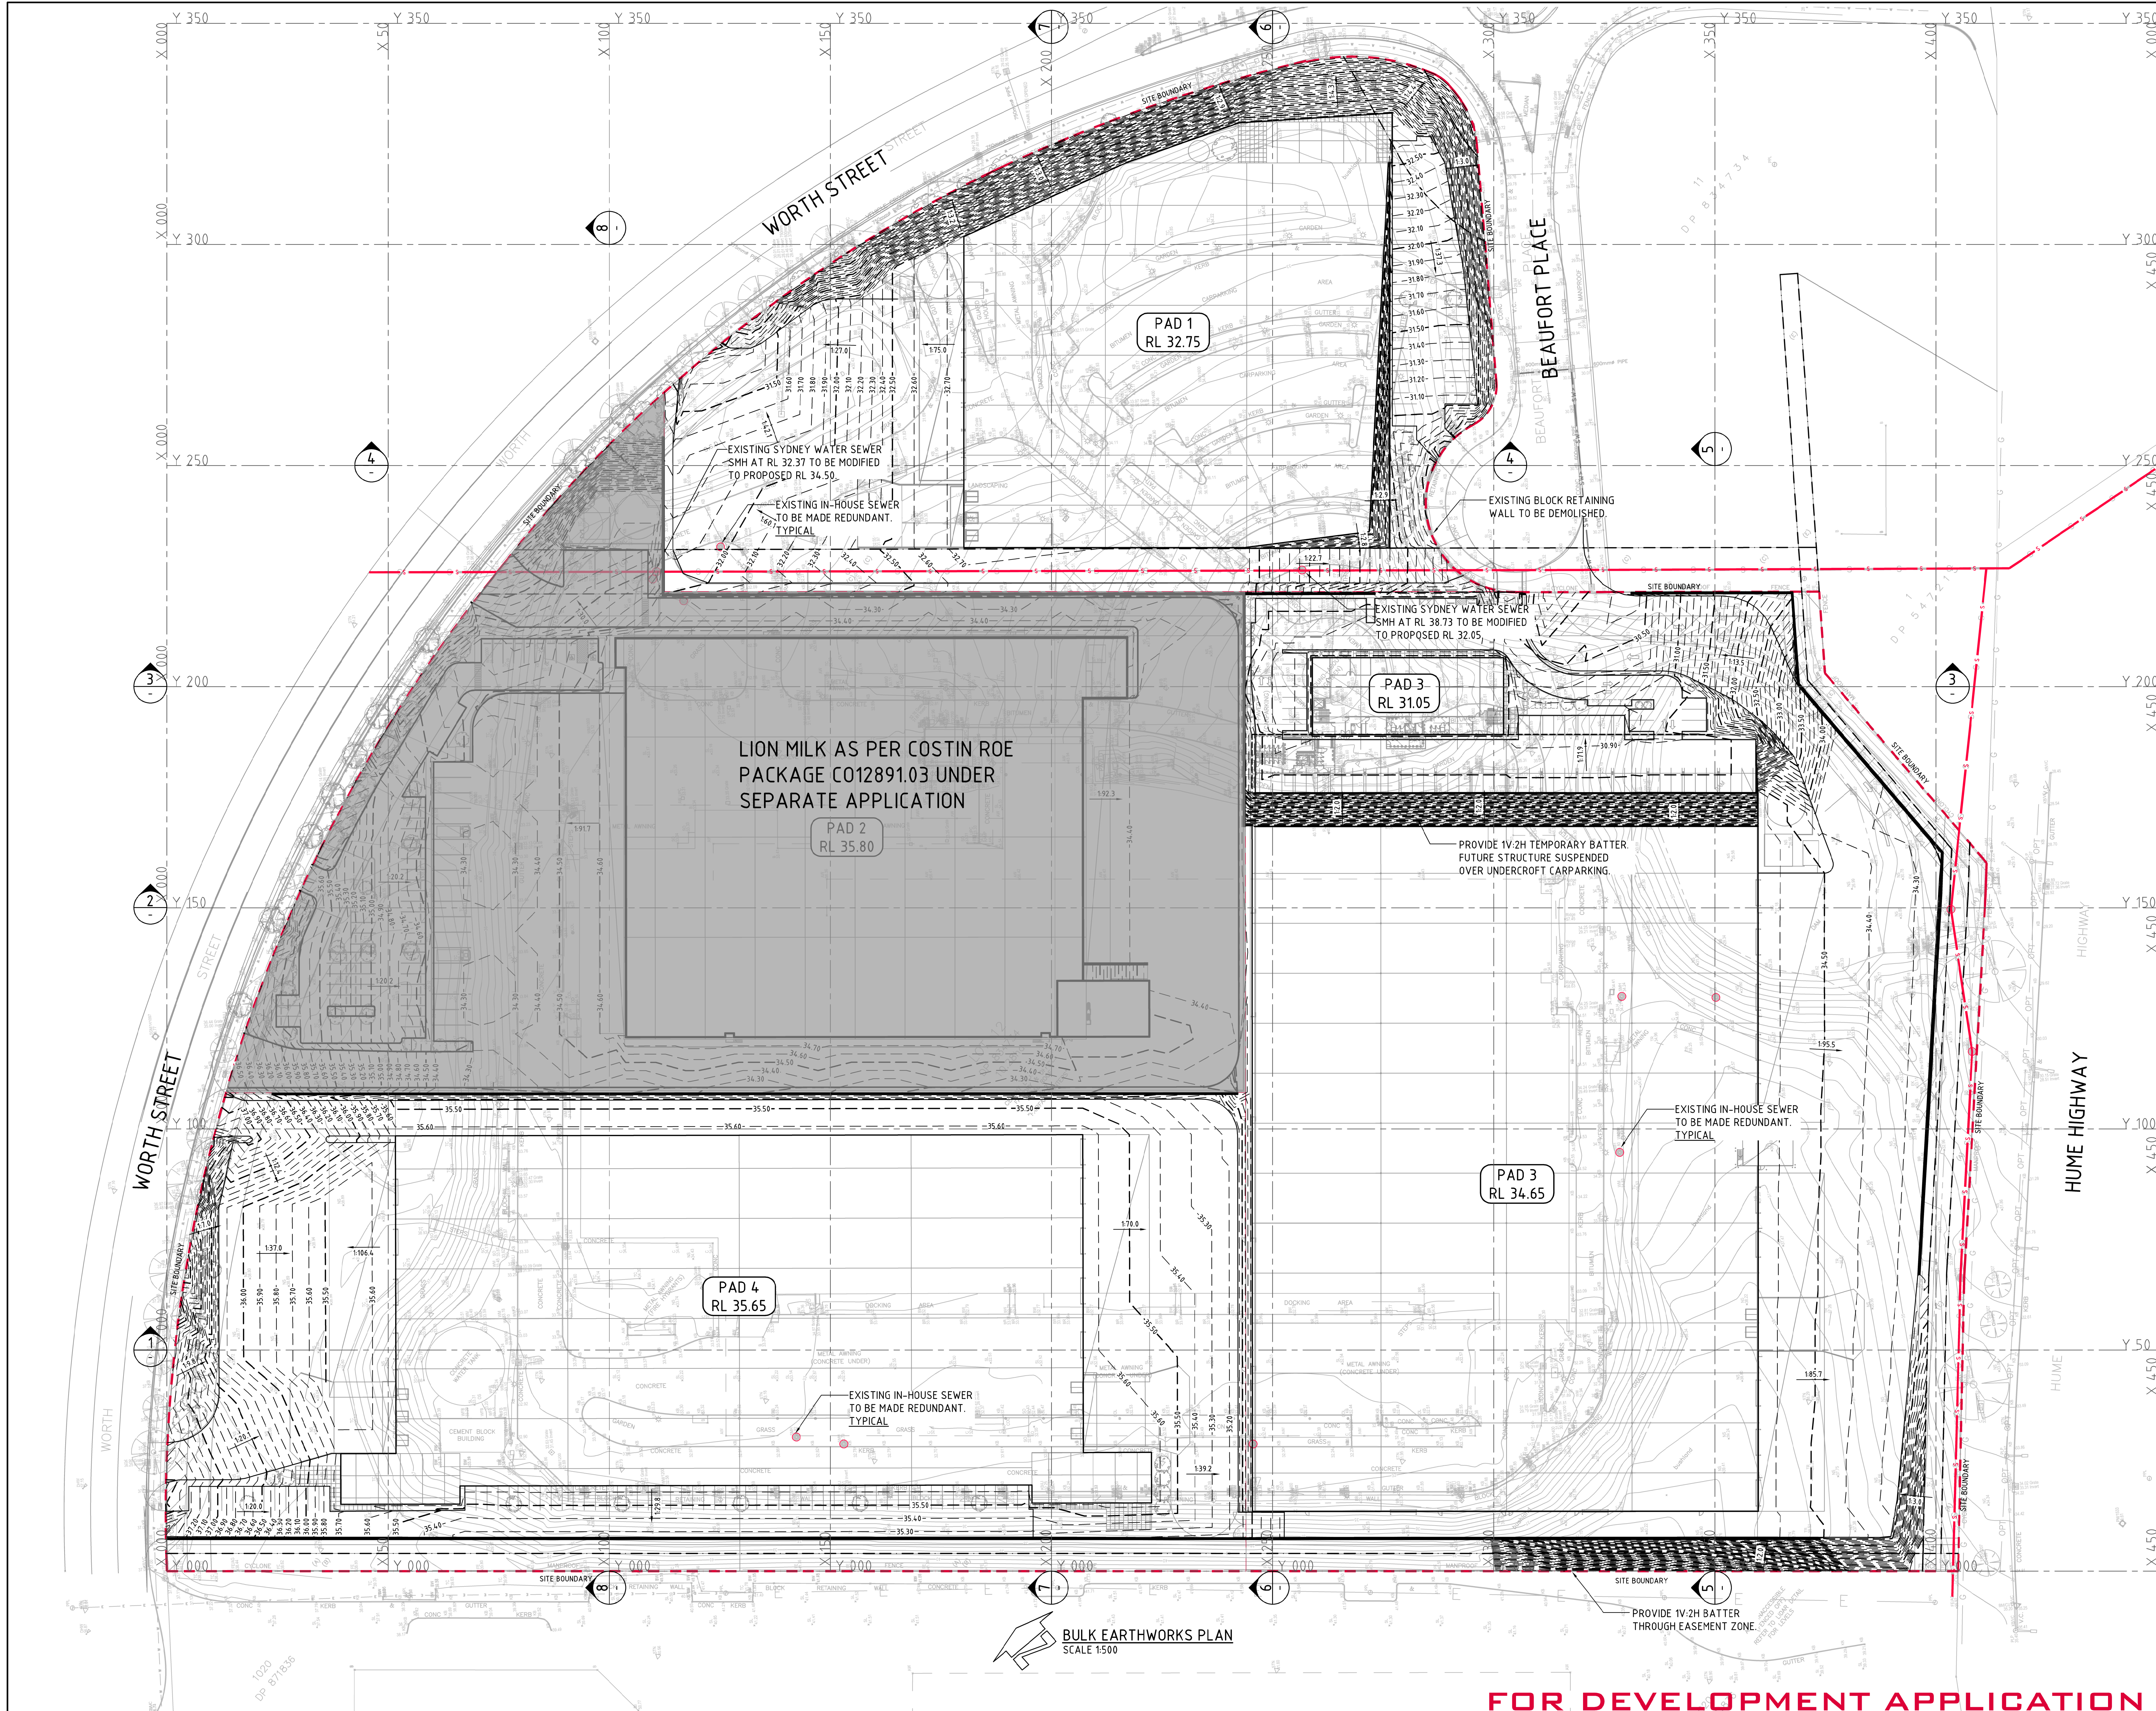

LEGEND

LEVELS DATUM IS AHD.

--- 10.00 --- EXISTING CONTOUR

--- 73.00 --- B.E.L. CONTOUR (MAJOR 0.5m)

--- 73.10 --- B.E.L. CONTOUR (MINOR 0.1m)

PAVEMENT
BASE / SUBBASE
COURSES
SUBGRADE

PAVEMENT FFL

DEPTH OF PAVEMENT. REFER TO STRUCTURAL PLANS FOR DETAILS.

NOMINATED B.E. LEVEL

NOMINATED B.E.L. DETAIL
N.T.S.

EARTHWORKS VOLUMES

TOPSOIL / TRIMMING (- 20,600 m³) TO BE STRIPPED

CUT - 87,500 m³

FILL + 103,000 m³

DETAILED EXCAVATION - 15,500 m³
(BASED ON 1500m³/HA FOR 10.3HA SITE)

BALANCE NIL (BALANCE ACHIEVED)

EARTHWORK VOLUMES ARE APPROXIMATE ONLY & ARE CALCULATED ASSUMING 200mm STRIP OF TOPSOIL OR EXISTING SLABS TO BE REMOVED. NO ALLOWANCE HAS BEEN MADE FOR EROSION AND SEDIMENT CONTROL, BULKING OR COMPACTION OF FILLED SOILS, RETAINING WALLS, OSD TANKS, TOPSOIL BLENDING.

NOTE:
REMOVAL OF TREES & VEGETATION AS NOMINATED IN BIOSIS REPORT DATED 13.10.2016 AND ADDENDUM LETTER DATED 24.03.2017.

LEVELS NOTE:
LEVELS SHOWN TO BE ±500mm FROM THOSE SHOWN.
FINAL LEVELS SUBJECT TO FINAL GEOTECHNICAL INVESTIGATIONS, ARCHITECTURAL LAYOUT AND ACHIEVING A CUT TO FILL EARTHWORKS BALANCE OVER THE PROPERTY.

