

2017SW003

Plans Architectural



design cubicle

ARCHITECTURALS

DESIGN FACTS

Site Area	5149 m ²
Total Built-up Area	13282.95 m ²
FSR	2.58:1
Permissible Height	21m max. - Building 21.6m max. - Lift Shaft
Site Coverage	2574.50 m ² (50% Site Area)
Primary Street Setback	6m
Secondary Street Setback	6m
Rear Setback	6m-9m
Car Spaces (Residential)	157.5
Car Spaces (Visitor)	31.2
Car Spaces (Total)	188.7
Bicycle spaces	52
Private Open Space	min. 10m ² /Unit
Communal Open Space	772.35 m ² (15% Site Area)
Total Deep Soil Area	1154.44 m ² (22.42%)
Total Landscape Area	1630.67 m ² (31.67%)
Unit Breakdown	17 x One Bedroom 136 x Two Bedroom 3 x Three Bedroom
Total Units	156 Residential Units

BASIX Commitments - Building A	BASIX Commitments - Building B	BASIX Commitments - Common Areas


Drawing Number	Drawing Title	Scale
DA-000	Cover Sheet	1:10000
UA-100	Site Analysis 1/2	1:7500
UA-101	Site Analysis 2/2	1:10000
DA-200	Site Plan	1:200
DA-201	Basement 2 Plan	1:200
DA-202	Basement 1 Plan	1:200
DA-203	Ground Floor Plan	1:200
DA-204	1st-3rd Floor Plan	1:200
DA-205	4th Floor Plan	1:200
DA-206	5th-6th Floor Plan	1:200
DA-207	Roof Plan	1:200
DA-300	Elevations 1/3	1:200
DA-301	Elevations 2/3	1:200
DA-302	Elevations 3/3 & Section	1:200
DA-600	Shadow Diagrams	1:500

INDICATIVE LAYOUT PLAN



Noise


Vehicle Circulation



Scale 1:10000 (on A1)




Scale 1:10000 (on A1)

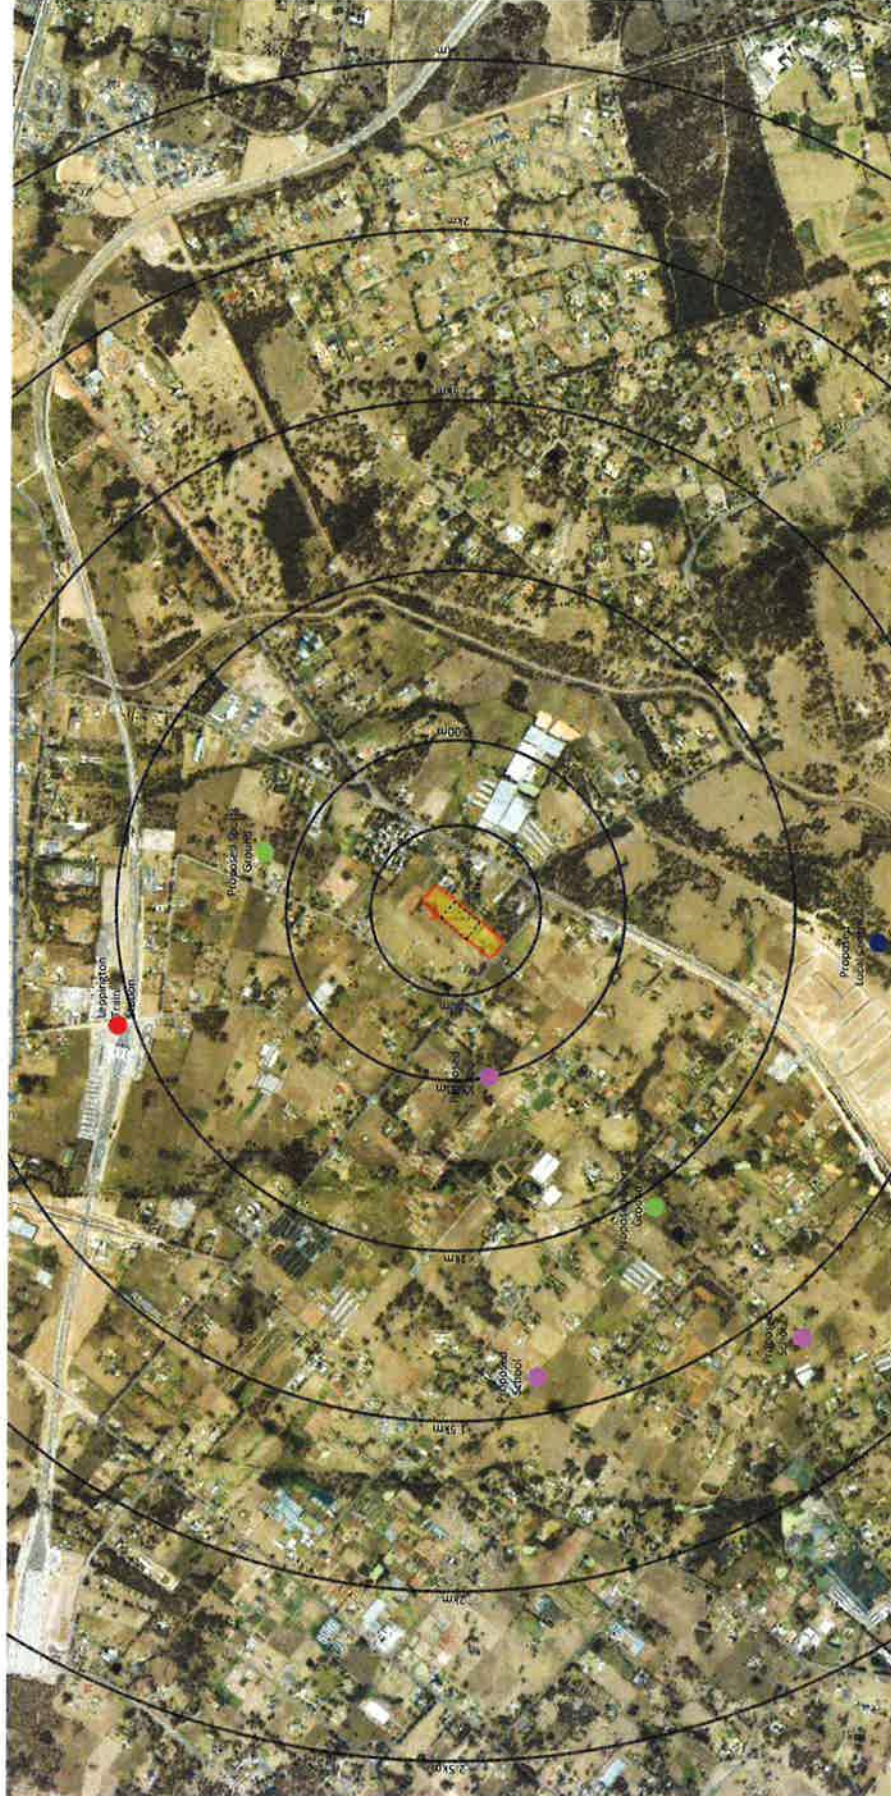

- LEGEND**
- Transport Station
 - Local Centre
 - Park
 - Further Education

Site Location and Surrounding Amenities
Scale 1:7500 (on A1)

designable designable Pty Ltd 44 South Street North Sydney NSW 1585 Tel: 02 9388 1277 Fax: 02 9388 1242 Email: info@designable.com.au ABN: 47 119 313 533		STC ANALYSIS 2/2 DATE: 10/10/2018 PROJECT: 150/658 UN 101	PROPOSED RESIDENTIAL DEVELOPMENT 24 INGLEBURN ROAD, LEPPINGTON DATE: 10/10/2018 SCALE: 1:7500 (on A1)
---	--	--	---

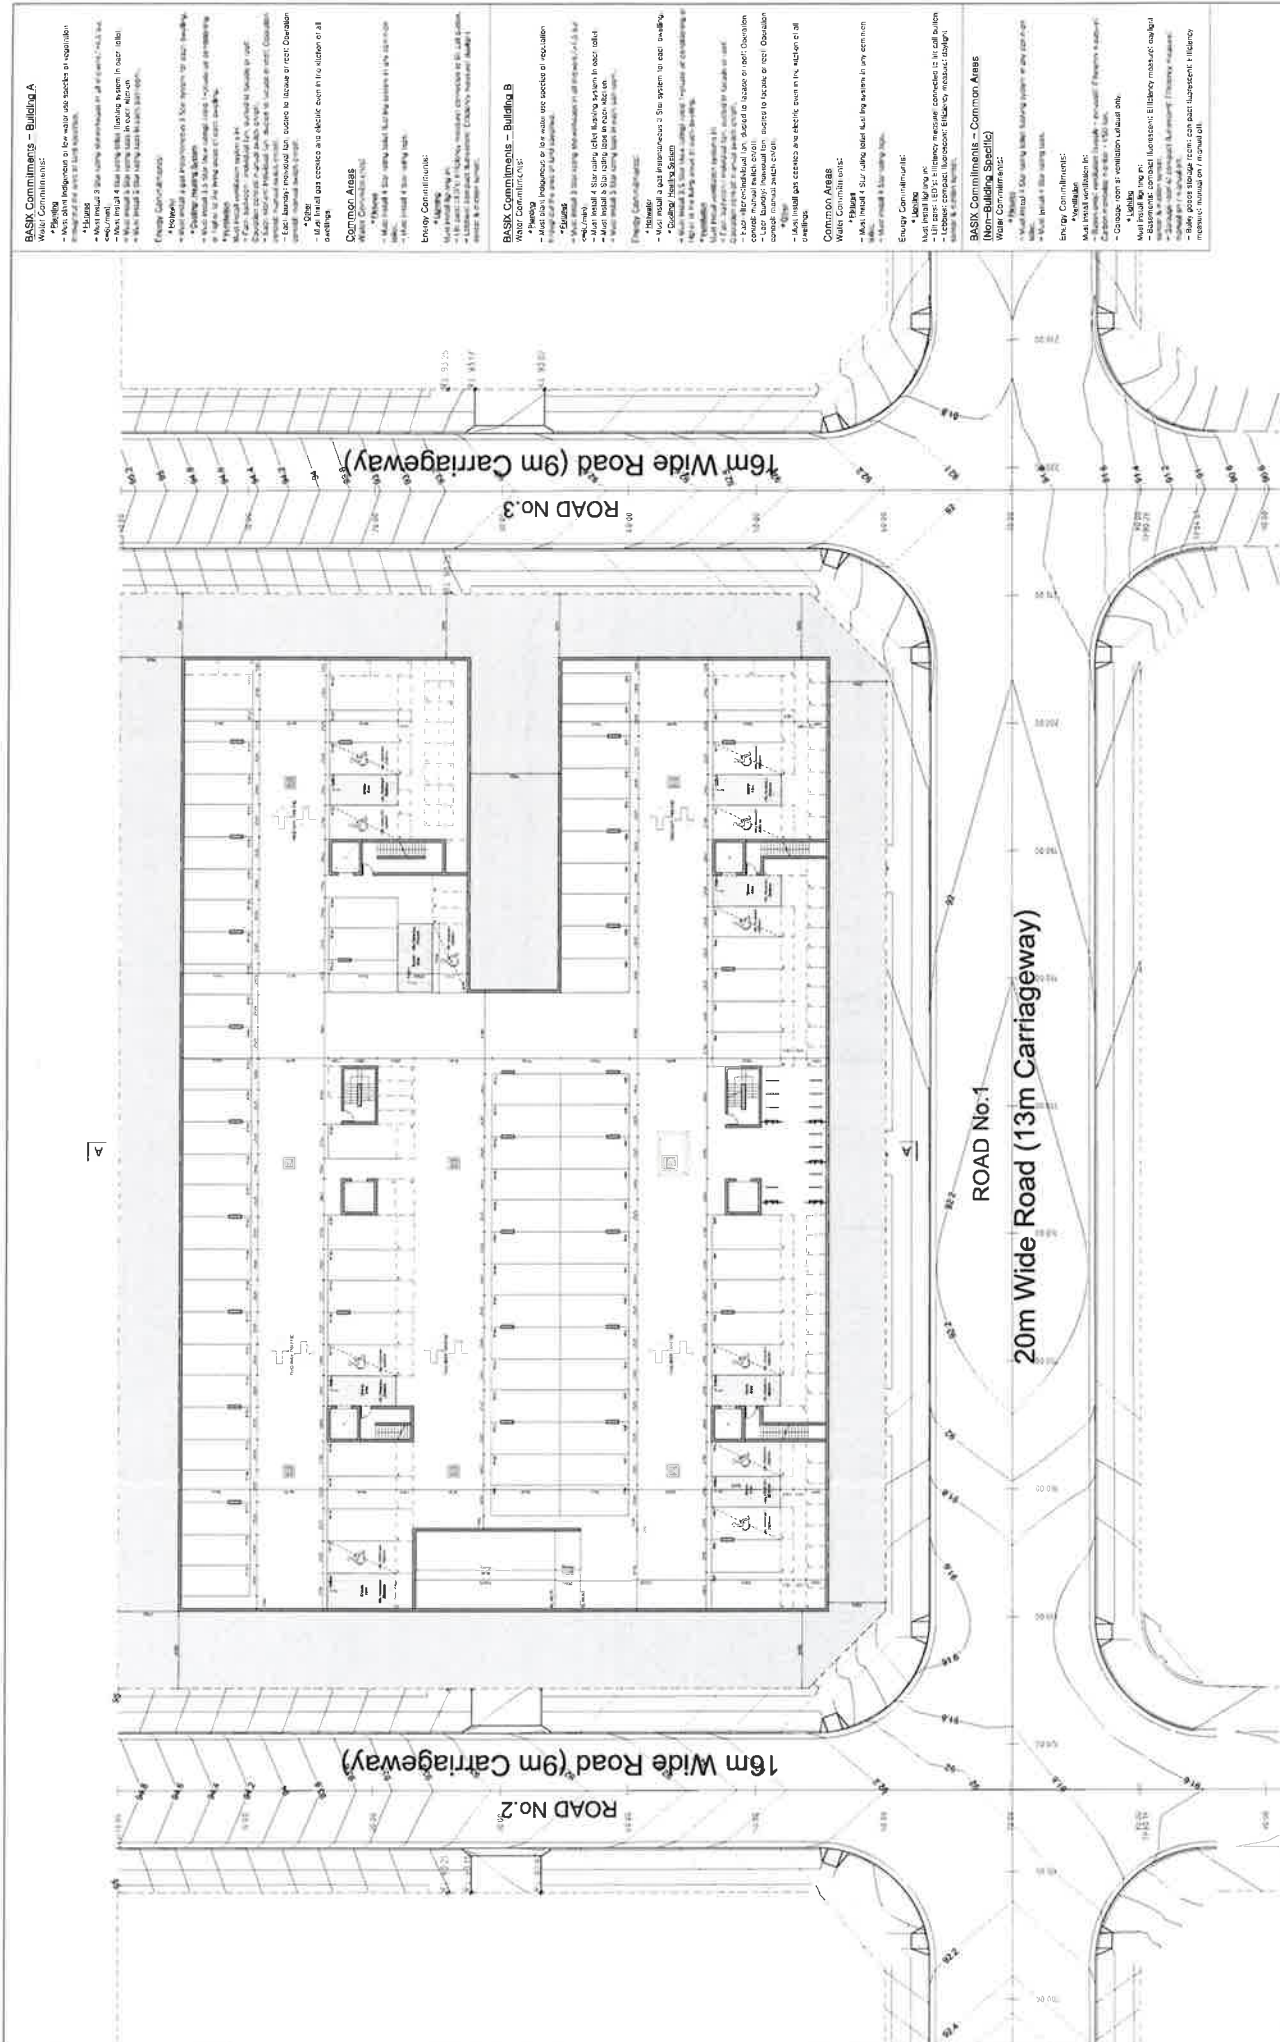

Basement 2 Plan
Scale: 1:200 (on A1)



Design Cubicle Pty Ltd
44 Sorell Street
Address: 44 Sorell Street
Tel: 9483 3242
Fax: 9483 3242
Email: info@designcubicle.com.au
Web: www.designcubicle.com.au

Basement 2 Plan
Scale: 1:200 (on A1)

PROPOSED RESIDENTIAL DEVELOPMENT
AT LOT 2
28 INGLEBURN ROAD, LEPINGTON

1507658 DA-201 1:200 (on A1)

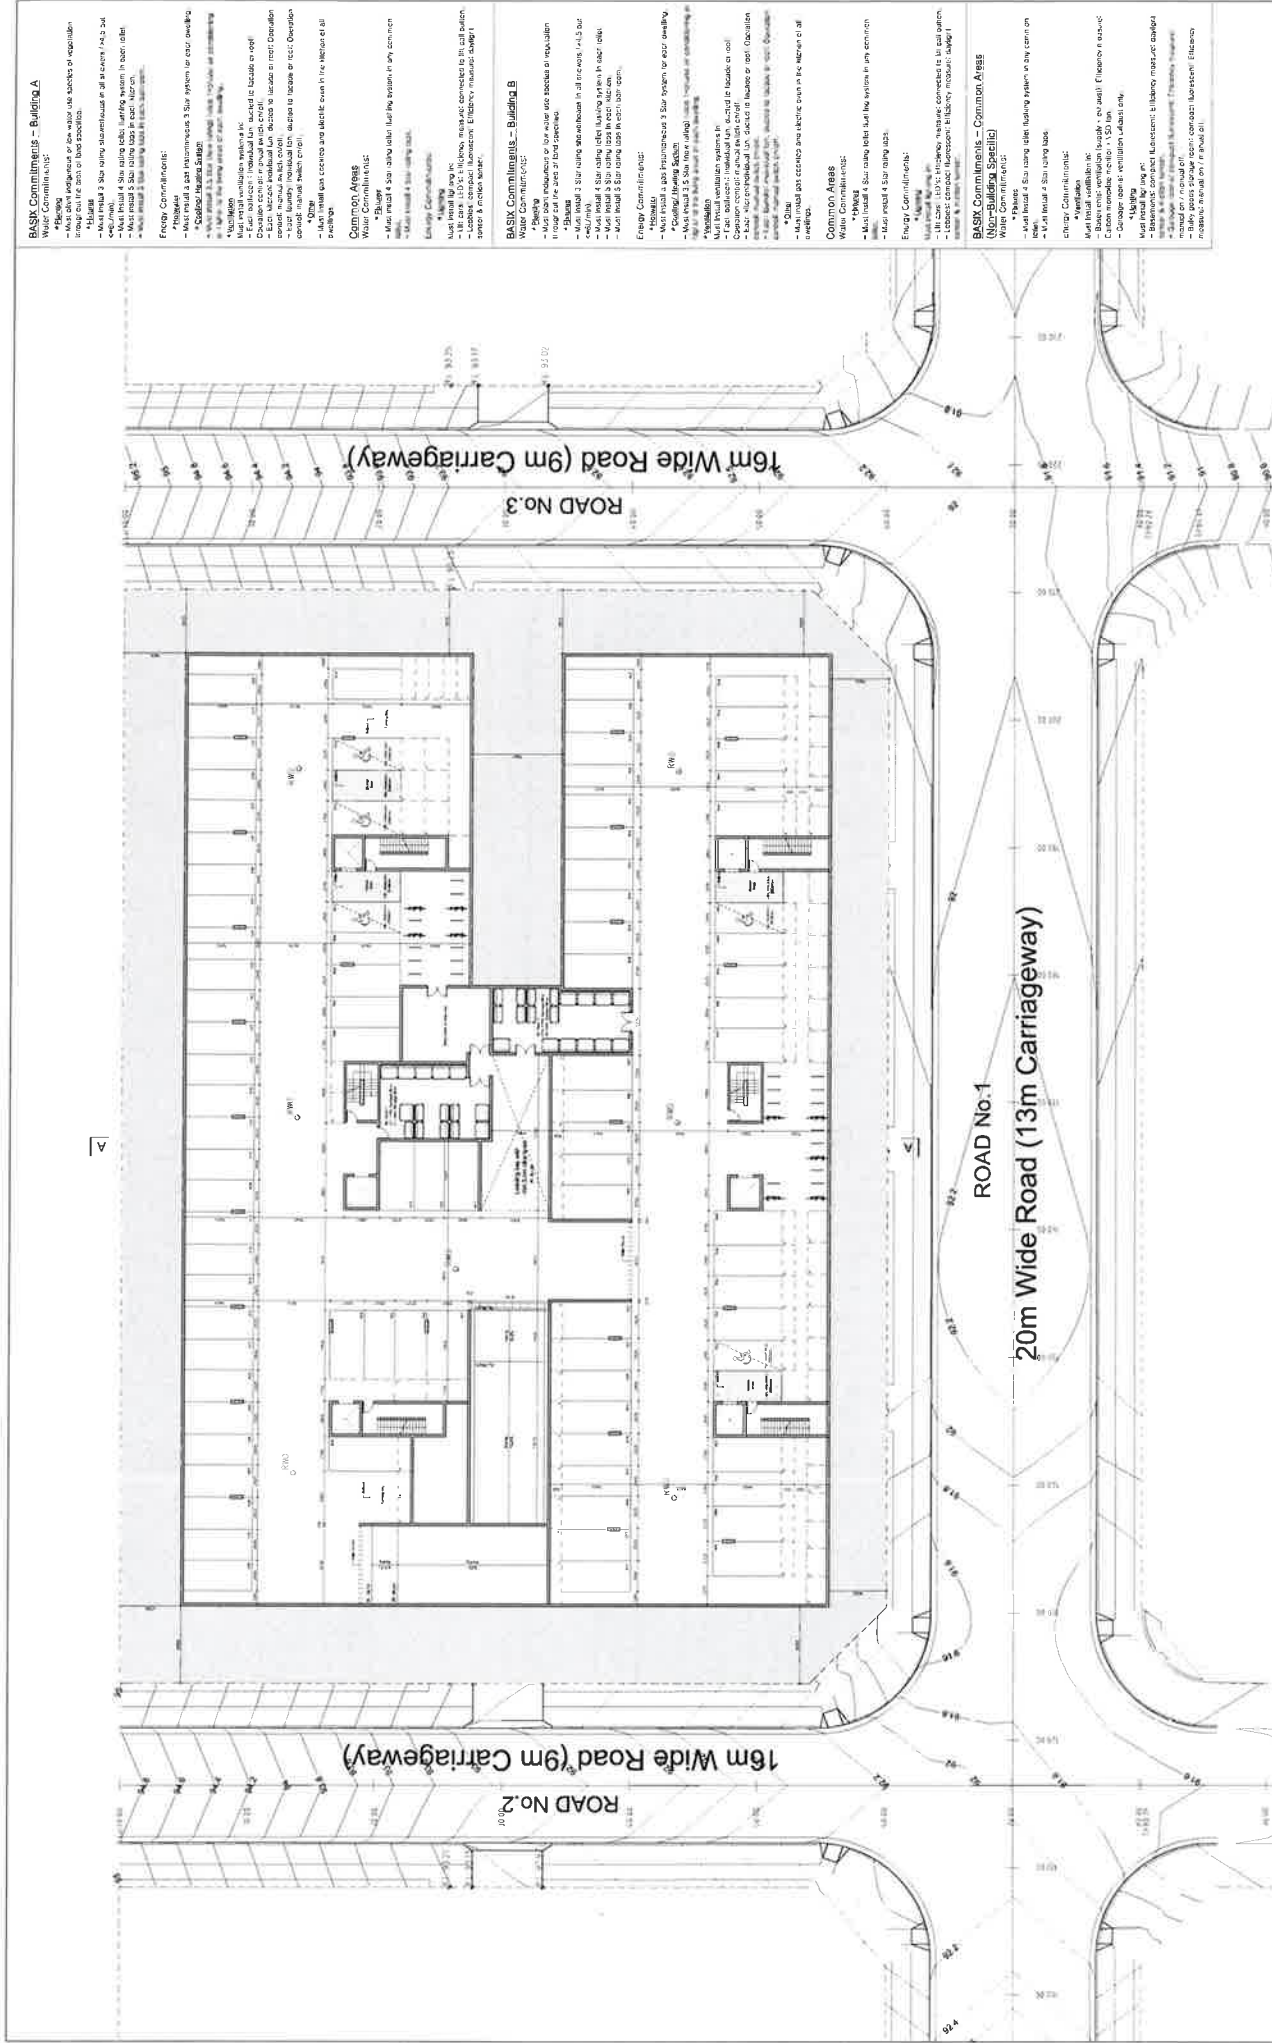

Basement 1 Plan
Scale: 1:200 (on A1)


PROPOSED RESIDENTIAL
ON LOT 1
SCALE: 1:200 (on A1)

Design Cubicle Pty. Ltd
Address:
44 Sorell Street
Sydney NSW 1510
Tel: 02 9555 3342
Email: info@designcubicle.com.au
Web: www.designcubicle.com.au

Basement 1 Plan
Scale: 1:200 (on A1)



Ground Floor Plan
Scale: 1:200 (on A1)

- BASIX Commitments – Building A**

PROPOSED RESIDENTIAL DEVELOPMENT
A1 LOT 2
40%
1507658 DA-905 1:200 (on A1)

Design Cubicle Pty Ltd
Email: info@designcubicle.com.au
Web: www.designcubicle.com.au

ROUND FLOOR PLAN

DATE: 16 APRIL 16
SCALE: 1:200

DESIGNER: VP
CHECKER: IC







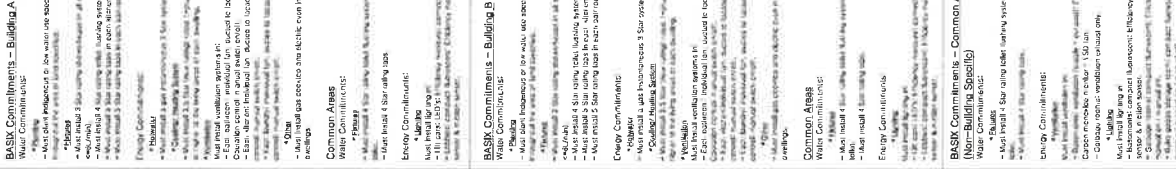

1st-3rd Floor Plan

Scale: 1:200 (on A1)



PROPOSED RESIDENTIAL DEVELOPMENT
AT LOT 2
28 INGILBURN ROAD, LIPPINGTON
1507656 DA-204
1:200


SHEET TITLE:
1ST-3RD FLOOR PLAN



Design Cubicle Pty Ltd
44 Sorell Street
North Parramatta
9683 2778
9683 3242
info@designcubicle.com.au
www.designcubicle.com.au
47 116 216 333

design subtitle

[illegible][illegible]

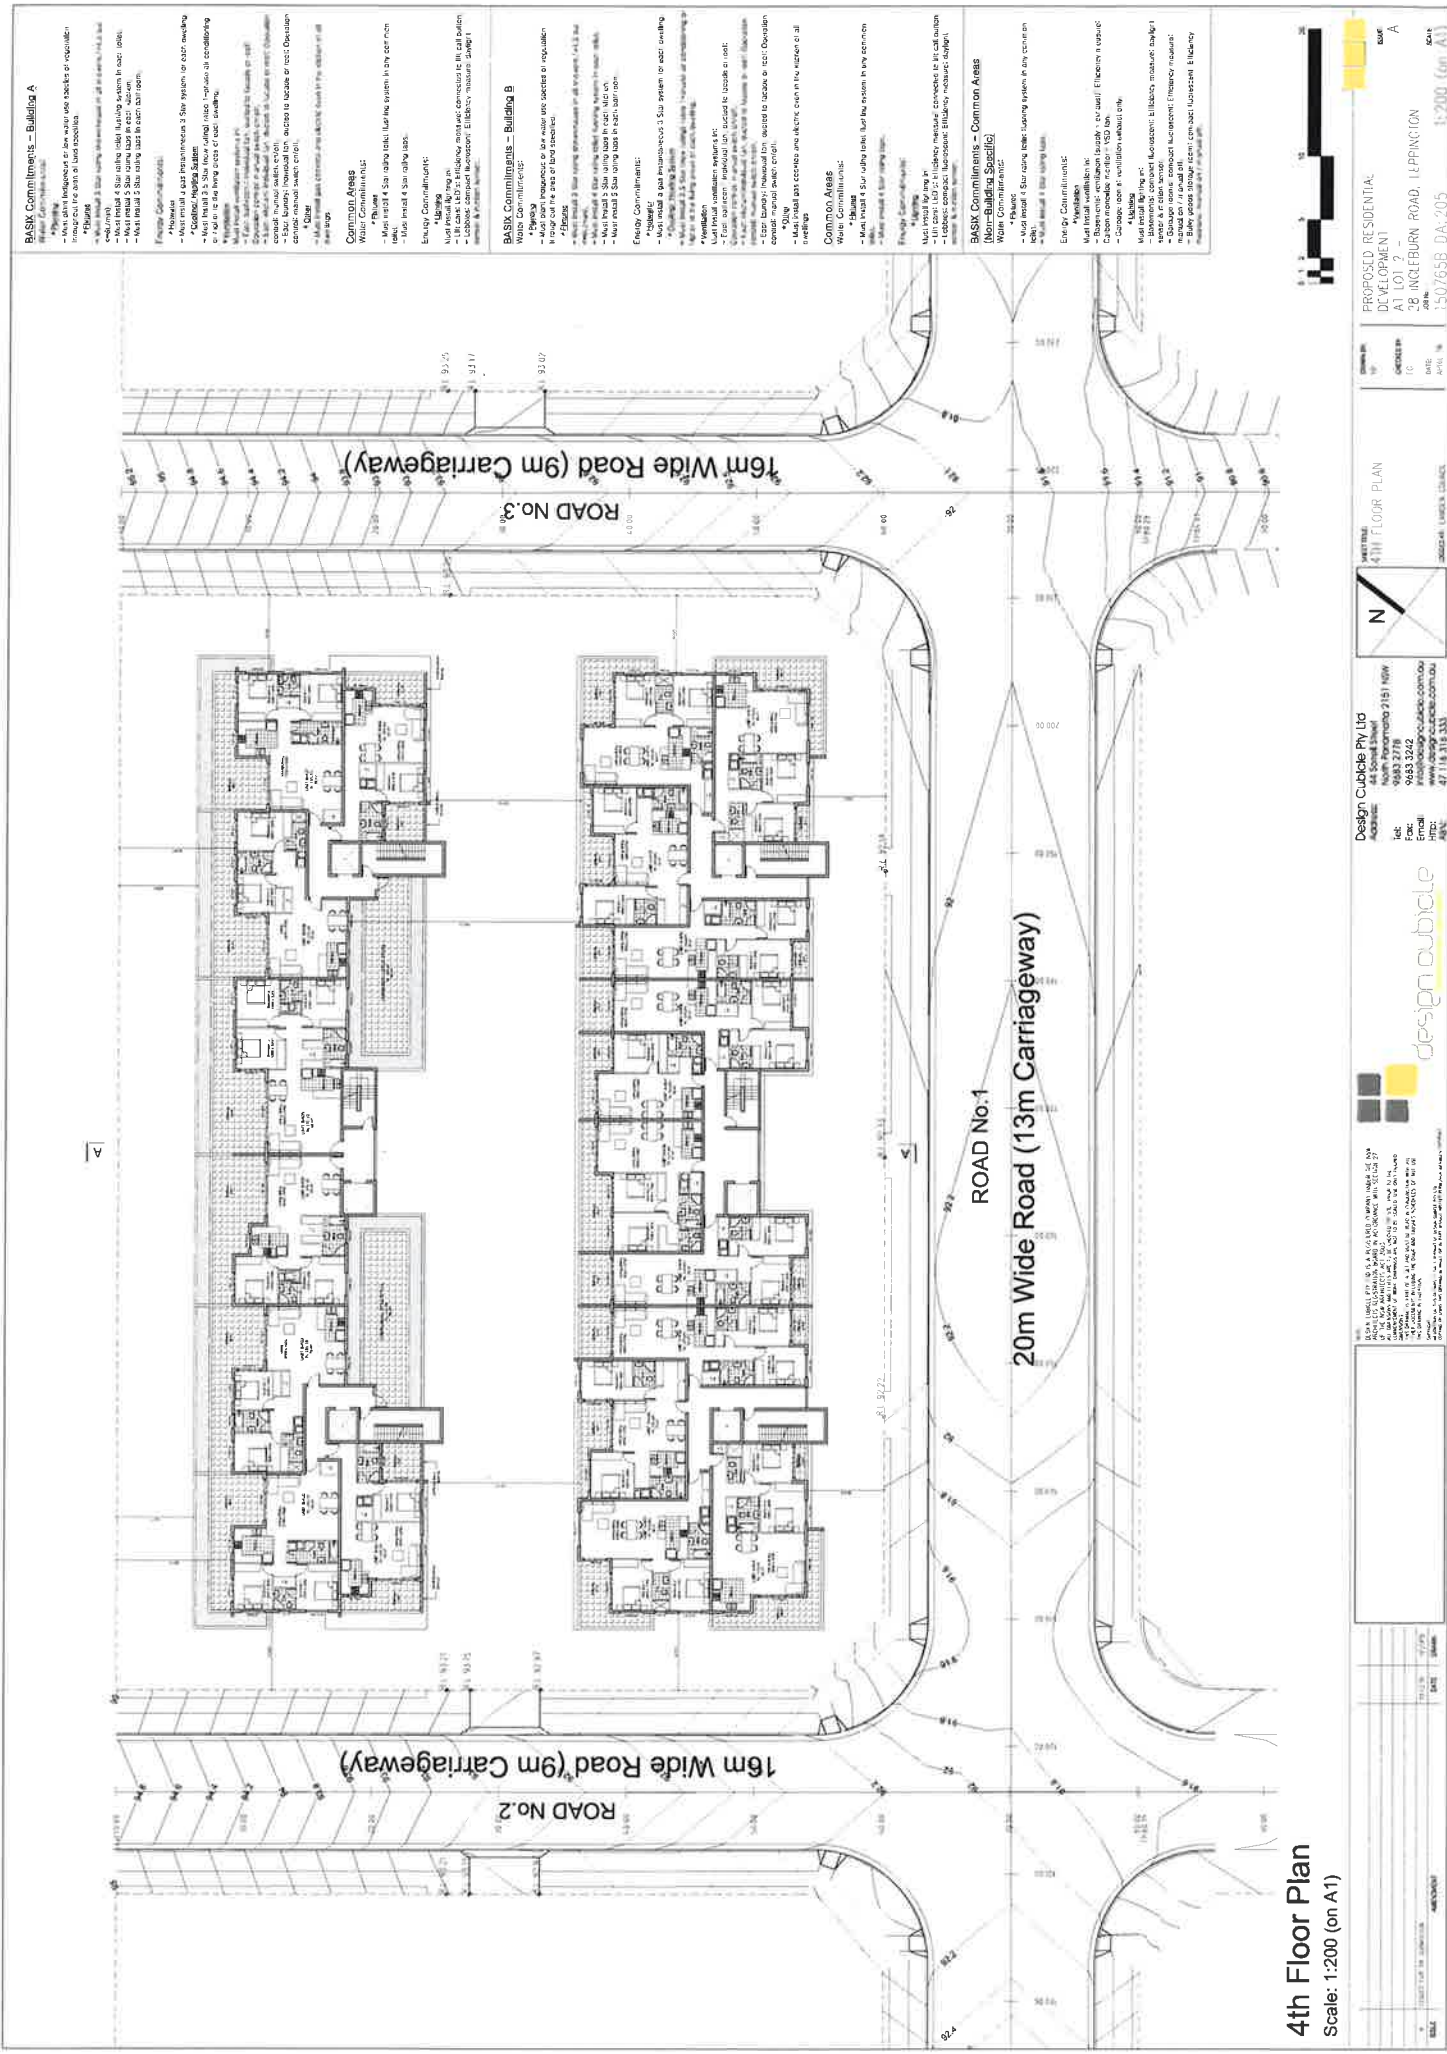


---	---	---

4th Floor Plan
Scale: 1:200 (on A1)

Design Cubicle Pty Ltd
Email: info@designcubicle.com.au
Web: www.designcubicle.com.au

PROPOSED RESIDENTIAL DEVELOPMENT
A1 LOT
28 INGLEBURN ROAD, LEPPINGTON
DATE: 15/07/2015
SCALE: 1:200 (on A1)

4TH FLOOR PLAN

N


0 5 10 15





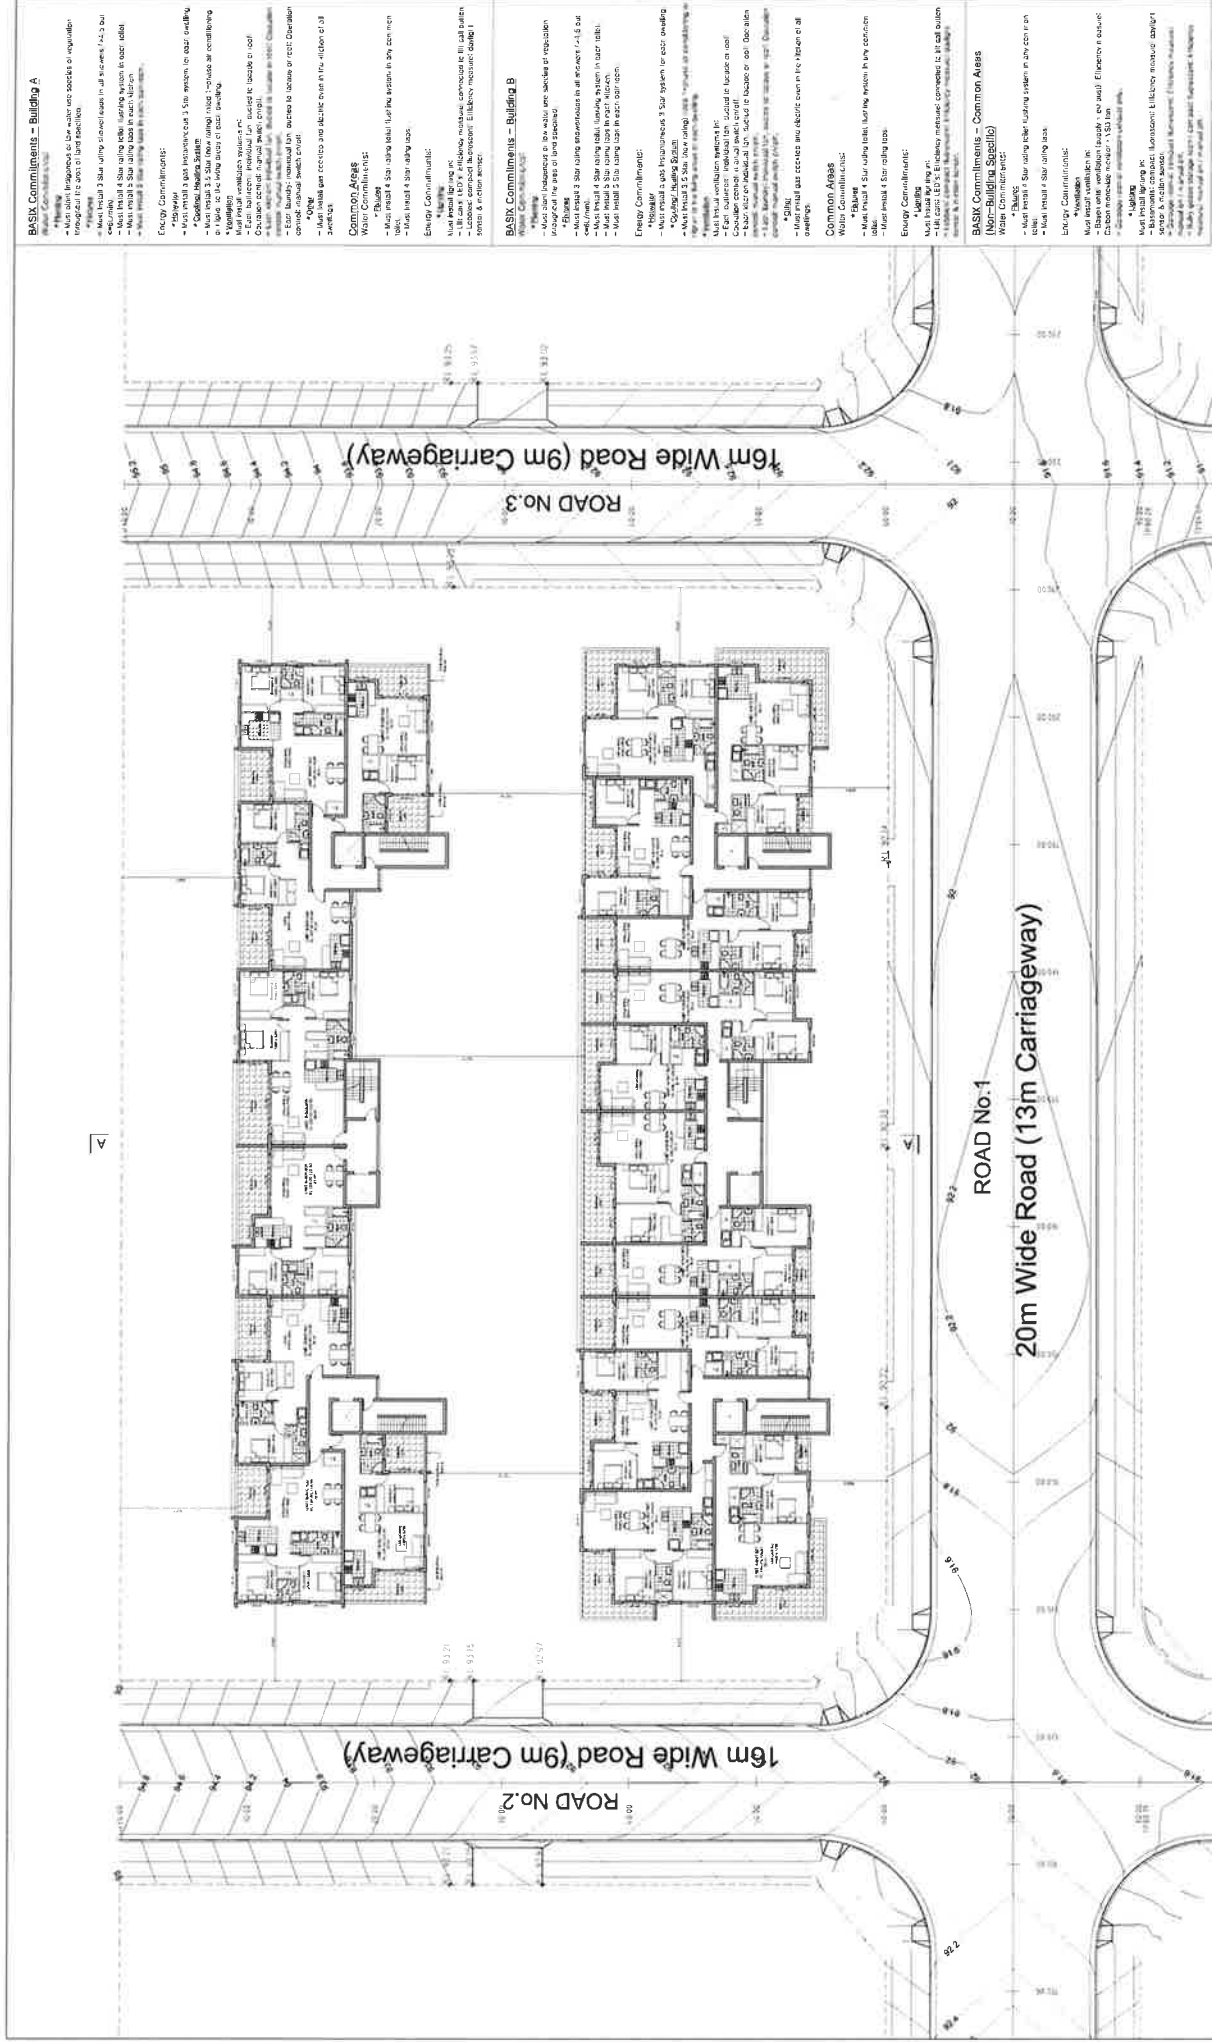

5th-6th Floor Plan
Scale: 1:200 (on A1)



design cubicle

design cubicle Pty Ltd
Email: info@designcubicle.com.au
Web: www.designcubicle.com.au
ABN: 47 136 316 333

PROPOSED RESIDENTIAL DEVELOPMENT
AT LOT 7
28 INGLEBURN ROAD, LEPPINGTON
150/68/88 DA-206
1:200 (on A1)












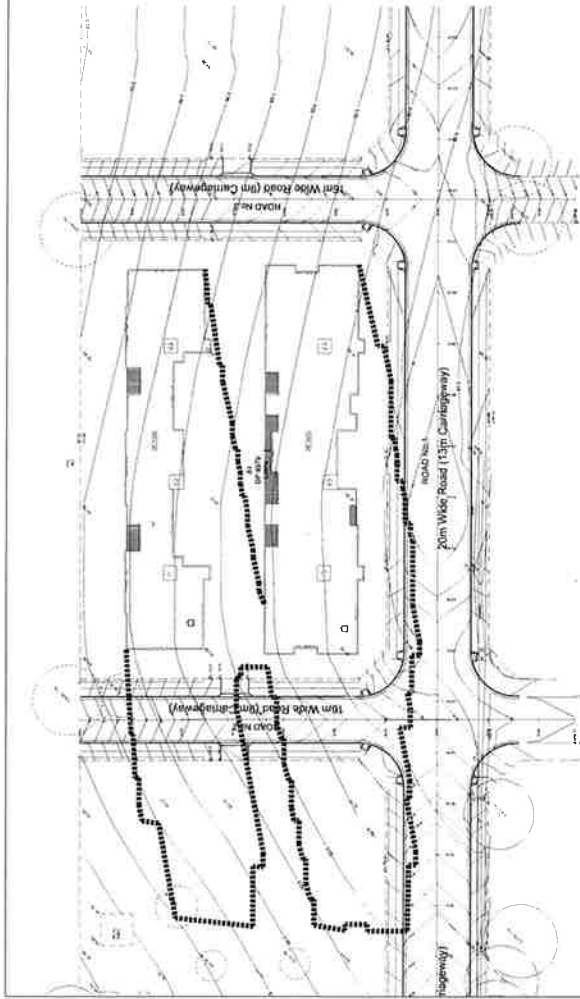

9am Shadow (21st June)
Scale: 1:500 (on A1)

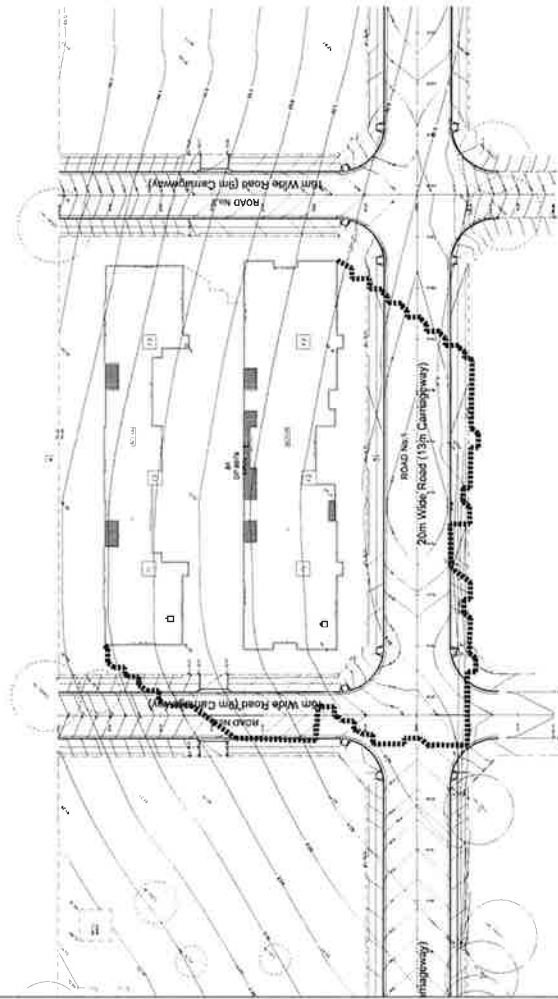

12pm Shadow (21st June)
Scale: 1:500 (on A1)

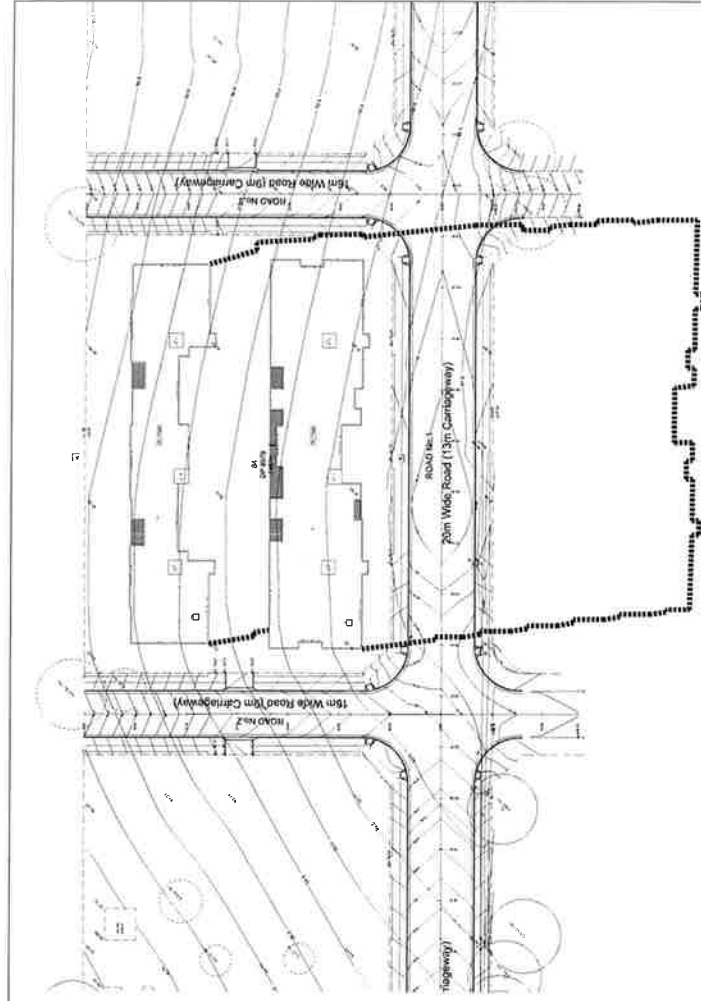

3pm Shadow (21st June)
Scale: 1:500 (on A1)

DATE: 21/06/20	SCALE: 1:500
design cubicle design cubicle Pty Ltd 44 Bond Street Sydney NSW 2151 NSW Tel: 0683 2778 Fax: 0683 2242 Email: info@designcubicle.com.au Web: www.designcubicle.com.au	

PROJECT: PROPOSED RESIDENTIAL DEVELOPMENT LOT: A1 LOT 2 ADDRESS: 38 INGLEBURN ROAD, LEPPINGTON DATE: 21/06/20 SCALE: 1:500 (on A1)	DESIGNER: design cubicle PROJECT NO: 1507653 DATE: 21/06/20 SCALE: 1:500 (on A1)
---	--

