

2017 SW 004
Architectural Plans.



design cubicle

ARCHITECTURALS

Drawing Number	Title	Drawing Scale	NTS
DA:100	Cover Sheet	NTS	
UA:101	Site Analysis 1/2	1:10000	
UA:102	Site Analysis 2/2	1:7500	
DA:200	Site Plan	1:200	
DA:201	Basement 2 Plan	1:200	
DA:202	Basement 1 Plan	1:200	
DA:203	Ground Floor Plan	1:200	
DA:204	1st-3rd Floor Plan	1:200	
DA:205	4th Floor Plan	1:200	
DA:206	5th-6th Floor Plan	1:200	
DA:207	Roof Plan	1:200	
DA:300	Elevations 1/2	1:200	
DA:301	Elevations 2/2	1:200	
DA:302	Sections	1:200	
DA:600	Shadow Diagrams	1:500	

BASIC Commitments - Building A	BASIC Commitments - Building B	BASIC Commitments - Common Areas



Site Area	Required/Allowed	Provided
Total Built-up Area	n/a	15299.01m ²
FSR	n/a	2.68:1
Permissible Height	21m	19.55m - Building
Site Coverage	50% = 2851.5 m ²	21.10m - Lift Shaft
Primary Street Setback	6m	2657.59m ² (46.5%)
Secondary Street Setback	6m	6m
Rear Setback	6m-9m	6m
Car Spaces (Residential)	181	185
Car Spaces (Visitor)	35.6	36
Car Spaces (Total)	216.6	221
Bicycle spaces	59.3	63
Private Open Space	min. 10m ² /Unit	min. 10m ² /Unit
Communal Open Space	15% of site area = 855.45 m ²	1236.27 m ² (21.7%)
Total Deep Soil Area		1444.0 m ² (25.3%)
Total Landscape Area	30% of site area = 1710.9m ²	1884.08 m ² (33.0%)
Unit Breakdown		28 x One Bedroom 144 x Two Bedroom 06x Three Bedroom
Total Units		178 Residential Units



**Building Density /
Land Use**
Scale 1:10000 (on A1)




**Prevailing Wind, Noise
and Circulation**
Scale 1:10000 (on A1)

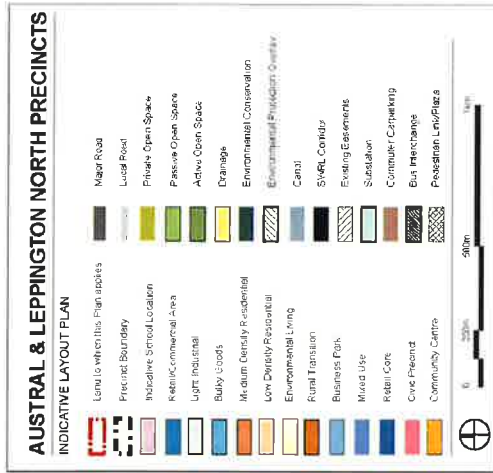

LEGEND:

- Prevailing Wind
north easterly-south westerly
- Noise
- Vehicle Circulation

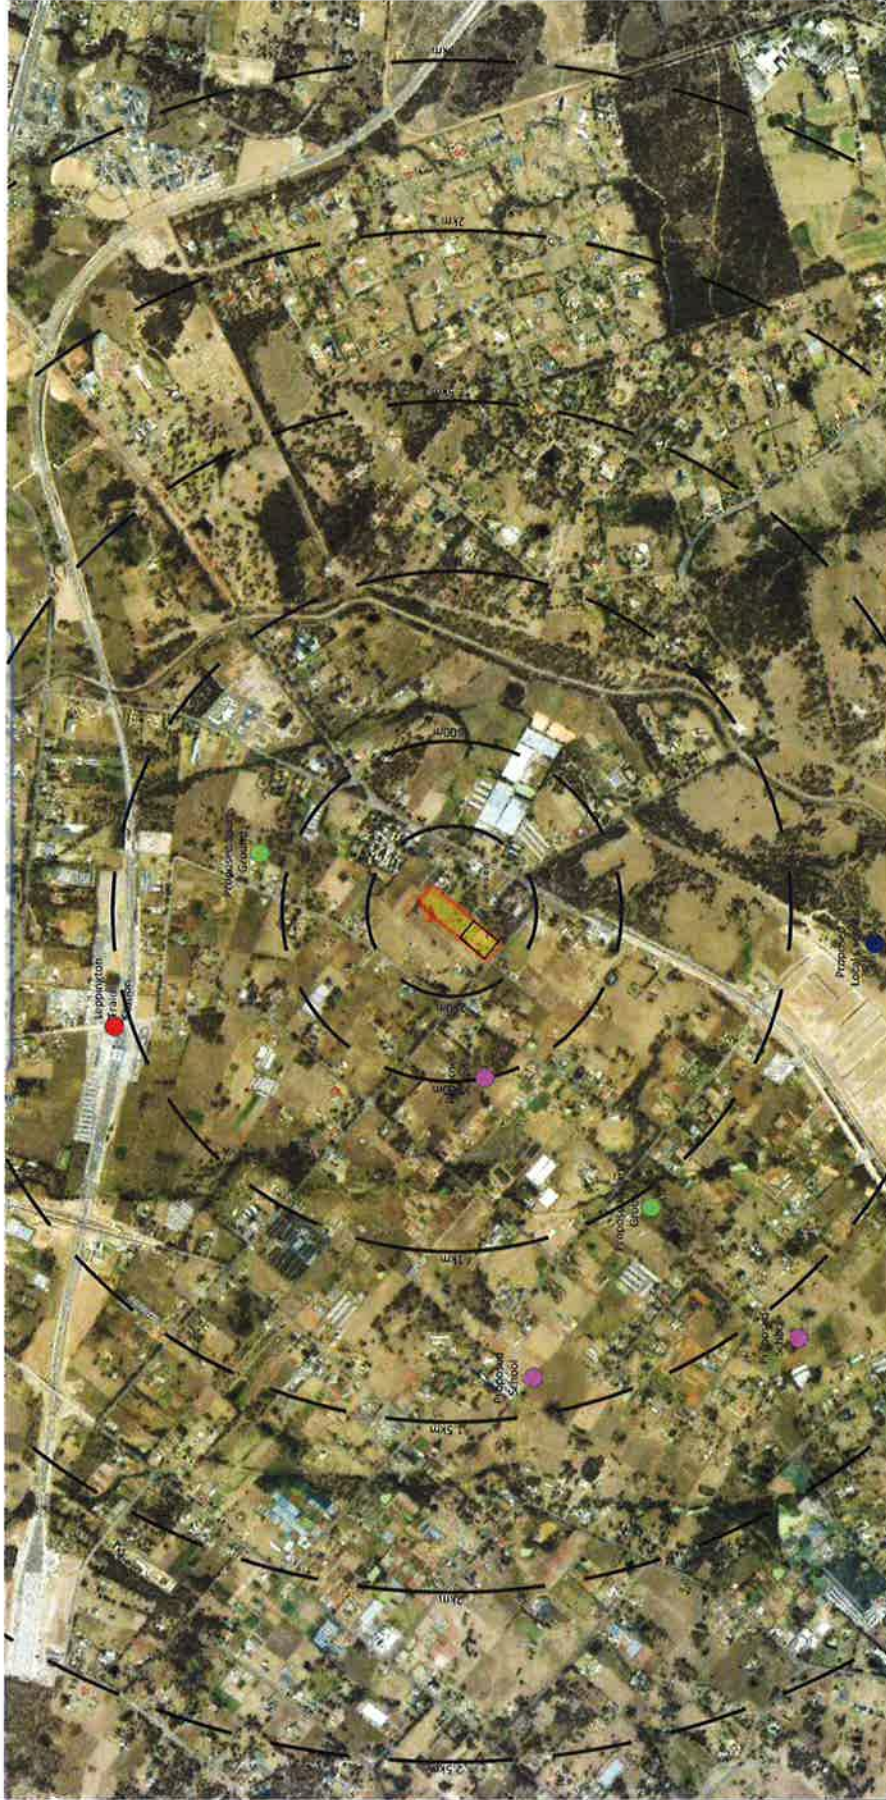

- LEGEND**
- Transport Station
 - Local Centre
 - Park
 - Further Education

Site Location and Surrounding Amenities
Scale 1:7500 (on A1)

design cubicle design cubicle Pty Ltd 44 Somers Street North Parramatta 2151 NSW Tel: 02 9633 3242 Fax: 02 9633 3242 Email: info@designcubicle.com.au ABN: 47 116 311 333		PROPOSED RESIDENTIAL DEVELOPMENT AT LOT 10 28 INGLEBURN ROAD, LEPPINGTON DATE: APRIL 16 SCALE: 1:7500	





Ground Floor Plan



Fourth Floor Plan
Scale: 1:200 (on A1)


--	--	--

Design Cubicle Pty Ltd
44 Somers Street
Email: info@designcubicle.com.au
Web: www.designcubicle.com.au


Proposed Residential Development
AT LOT 1
28 INGLEBURN ROAD, LEPPINGTON
150765A DA205
1:200 (on A1)





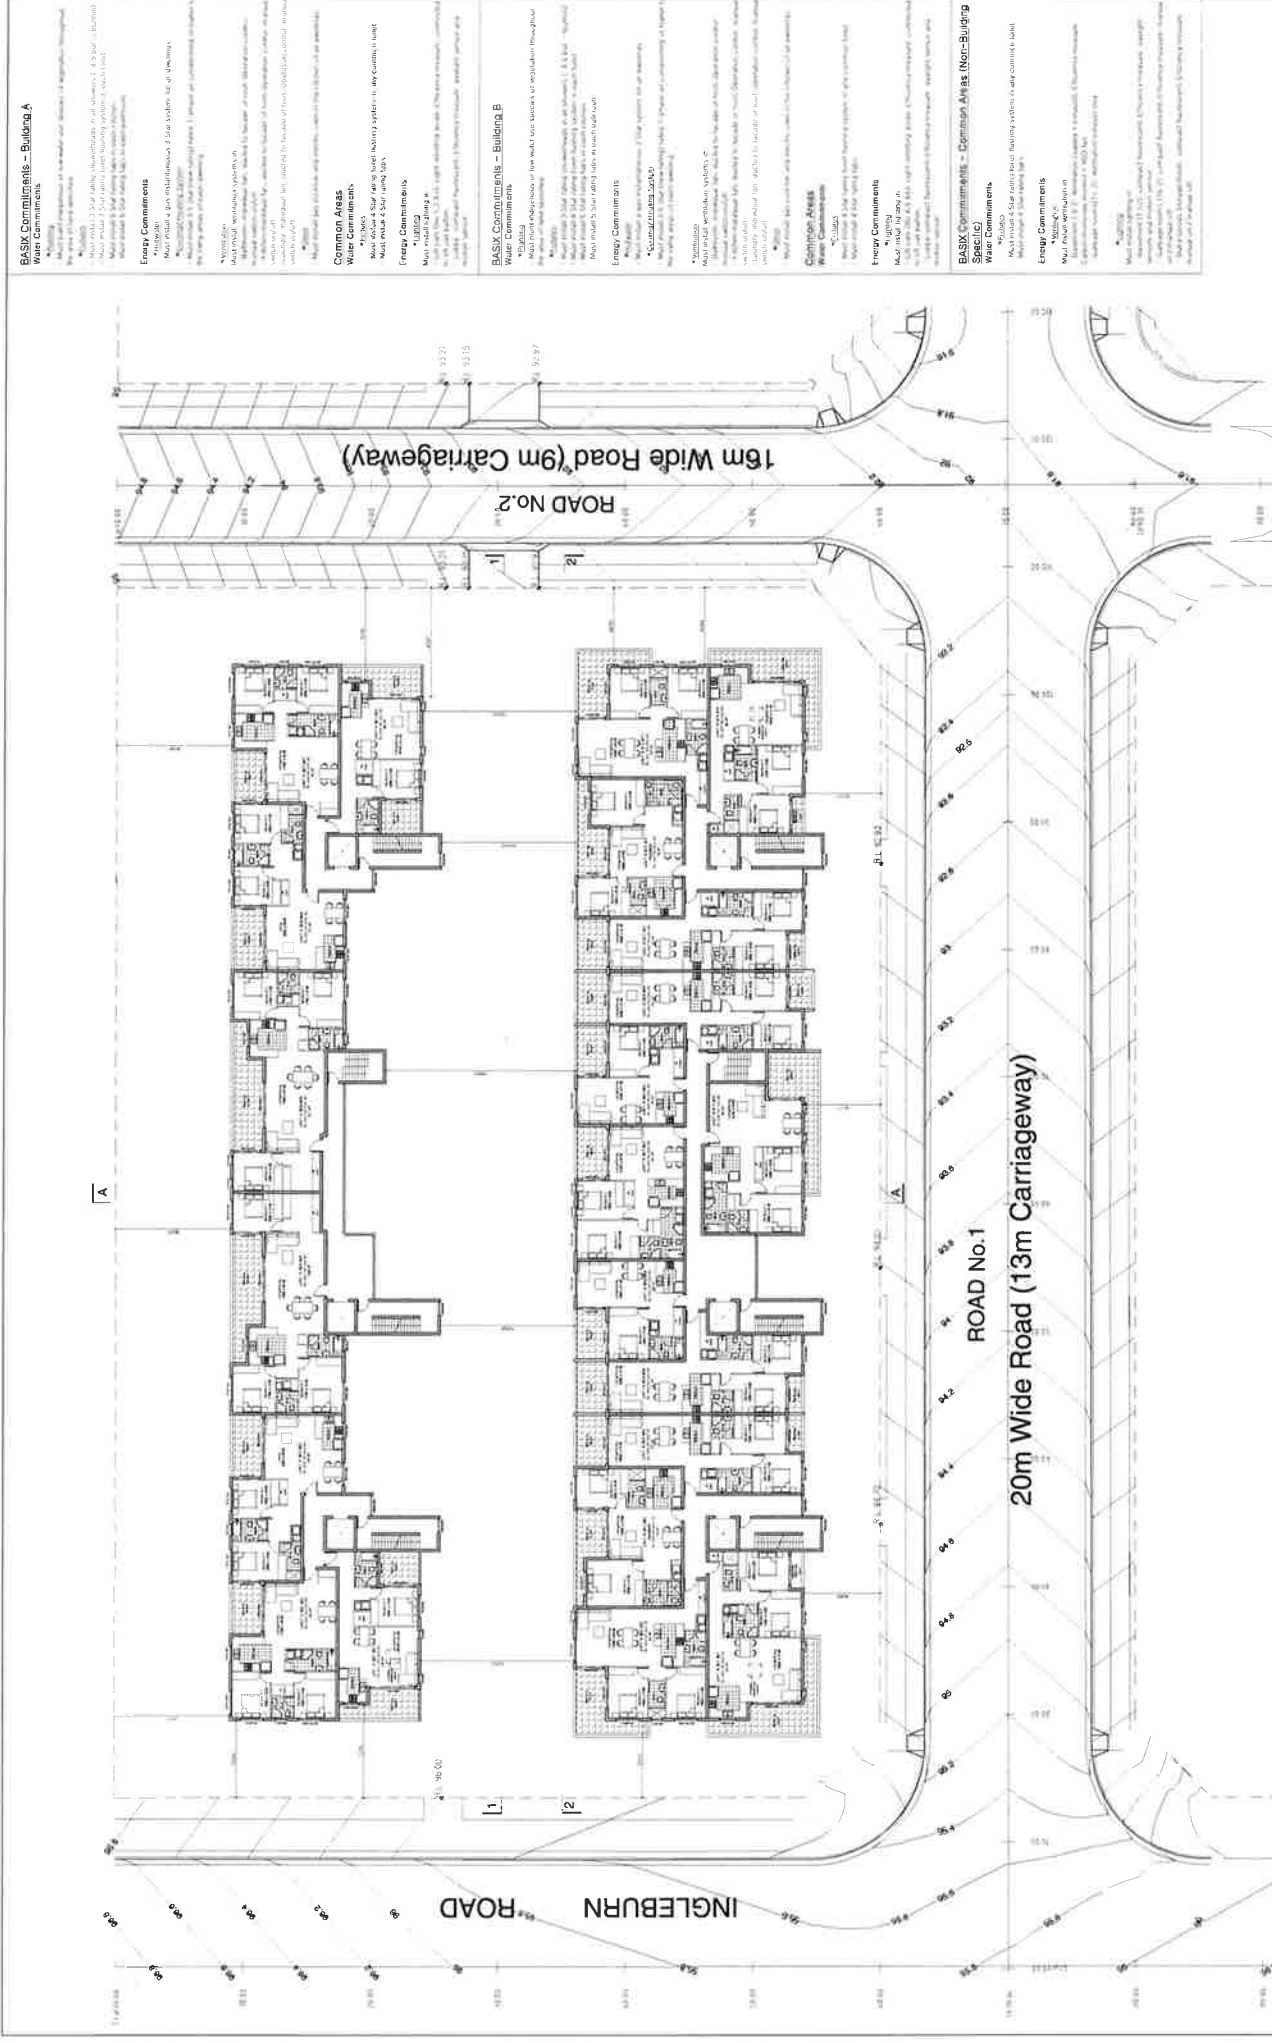

Fifth-Sixth Floor Plan

Scale: 1:200 (on A1)

DESIGN CUBICLE PTY LTD
44 Somers Street
Email: info@designcubicle.com.au
Web: www.designcubicle.com.au

PROPOSED RESIDENTIAL DEVELOPMENT
150765A DA206
1:200 (on A1)





























 


Scale: 1:200 (on A1)

 


Scale: 1:200 (on A1)

design cube

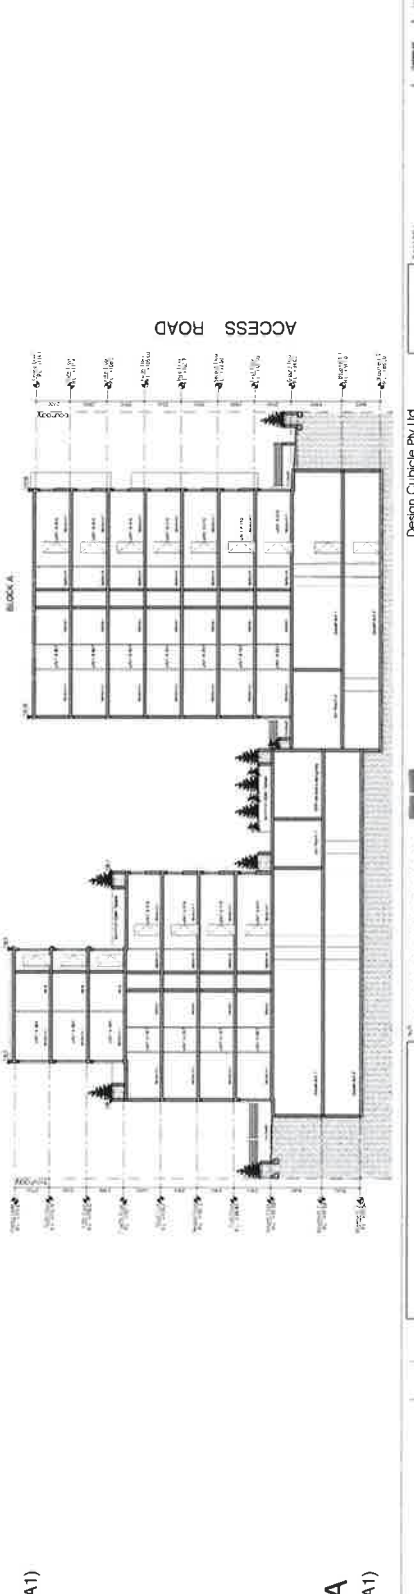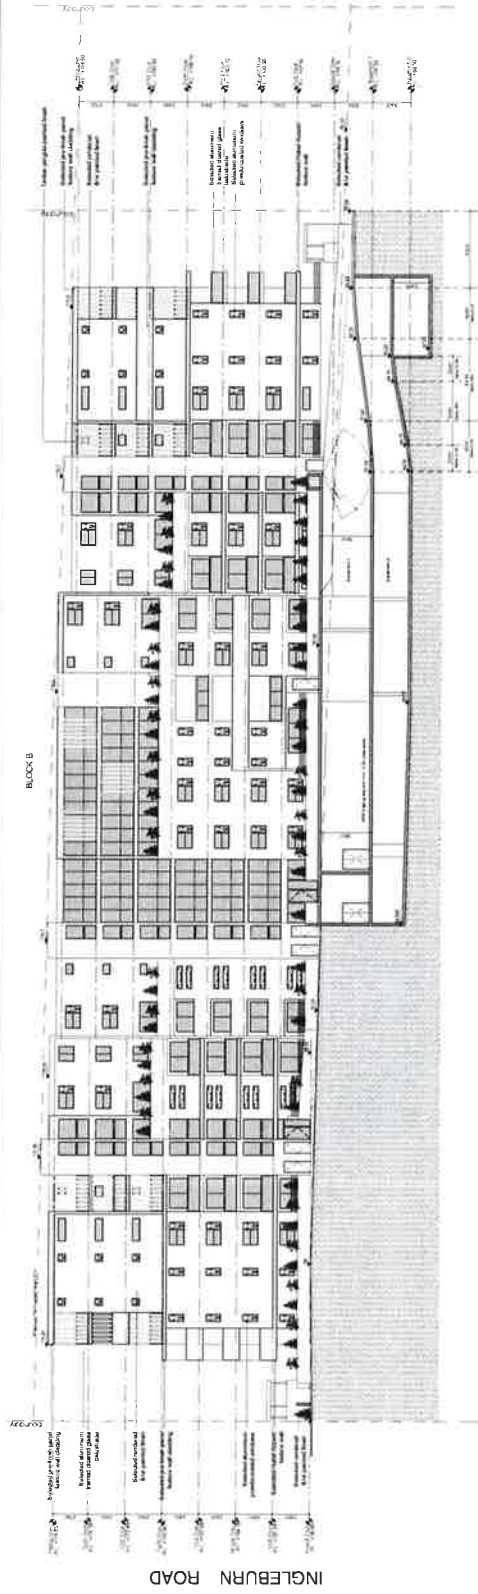




Shadow Diagram at 9AM on June 21
Scale: 1:500 (on A1)

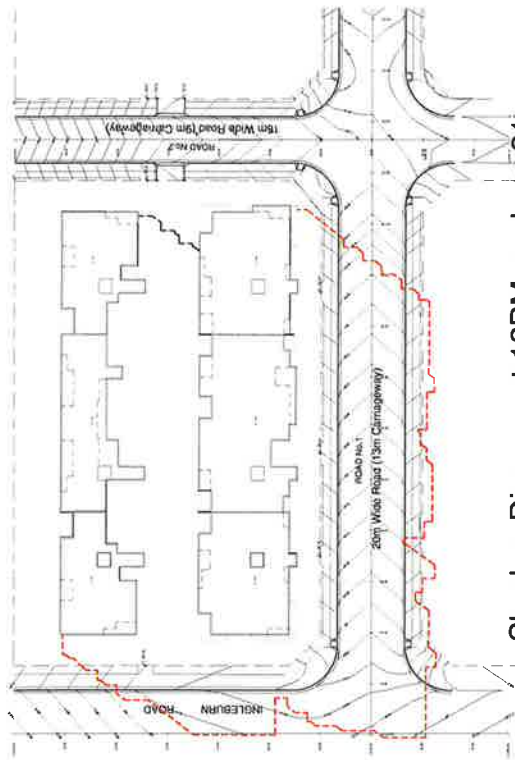

Shadow Diagram at 12PM on June 21
Scale: 1:500 (on A1)

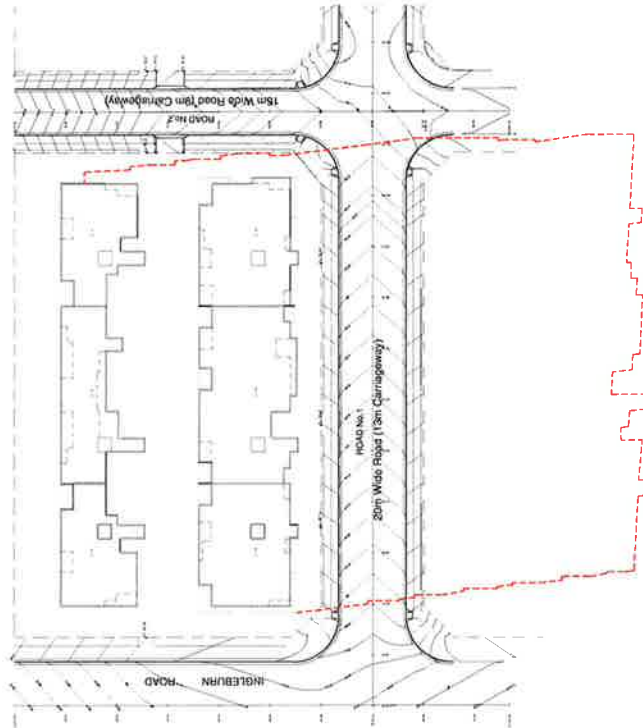

Shadow Diagram at 3PM on June 21
Scale: 1:500 (on A1)

[illegible][illegible][illegible]

