

DRAFT SUBDIVISION ONLY

1. THIS PLAN HAS BEEN PREPARED BY INFORMATION PROVIDED TO BURTON & FIELD.


2. THIS PLAN IS DRAFT ONLY AND IS NOT CHECKED OR REGISTERED BY THE LAND TITLES OFFICE, MINOR ALTERATIONS MAY BE REQUIRED PRIOR TO ACCEPTANCE & REGISTRATION.

3. THE BOUNDARY POSITIONS & DIMENSIONS MAY CHANGE PRIOR TO REGISTRATION.

4. EASEMENTS, RESTRICTIONS ETC MAY CHANGE PRIOR TO REGISTRATION.

5. THIS PLAN IS SUBJECT TO COUNCIL APPROVAL.

EASEMENT FOR PADMOUNT SUBSTATION 2.75 WIDE (DP1189248); TO BE REMOVED  
RESTRICTION ON THE USE OF LAND (DP1189248), TO BE REMOVED

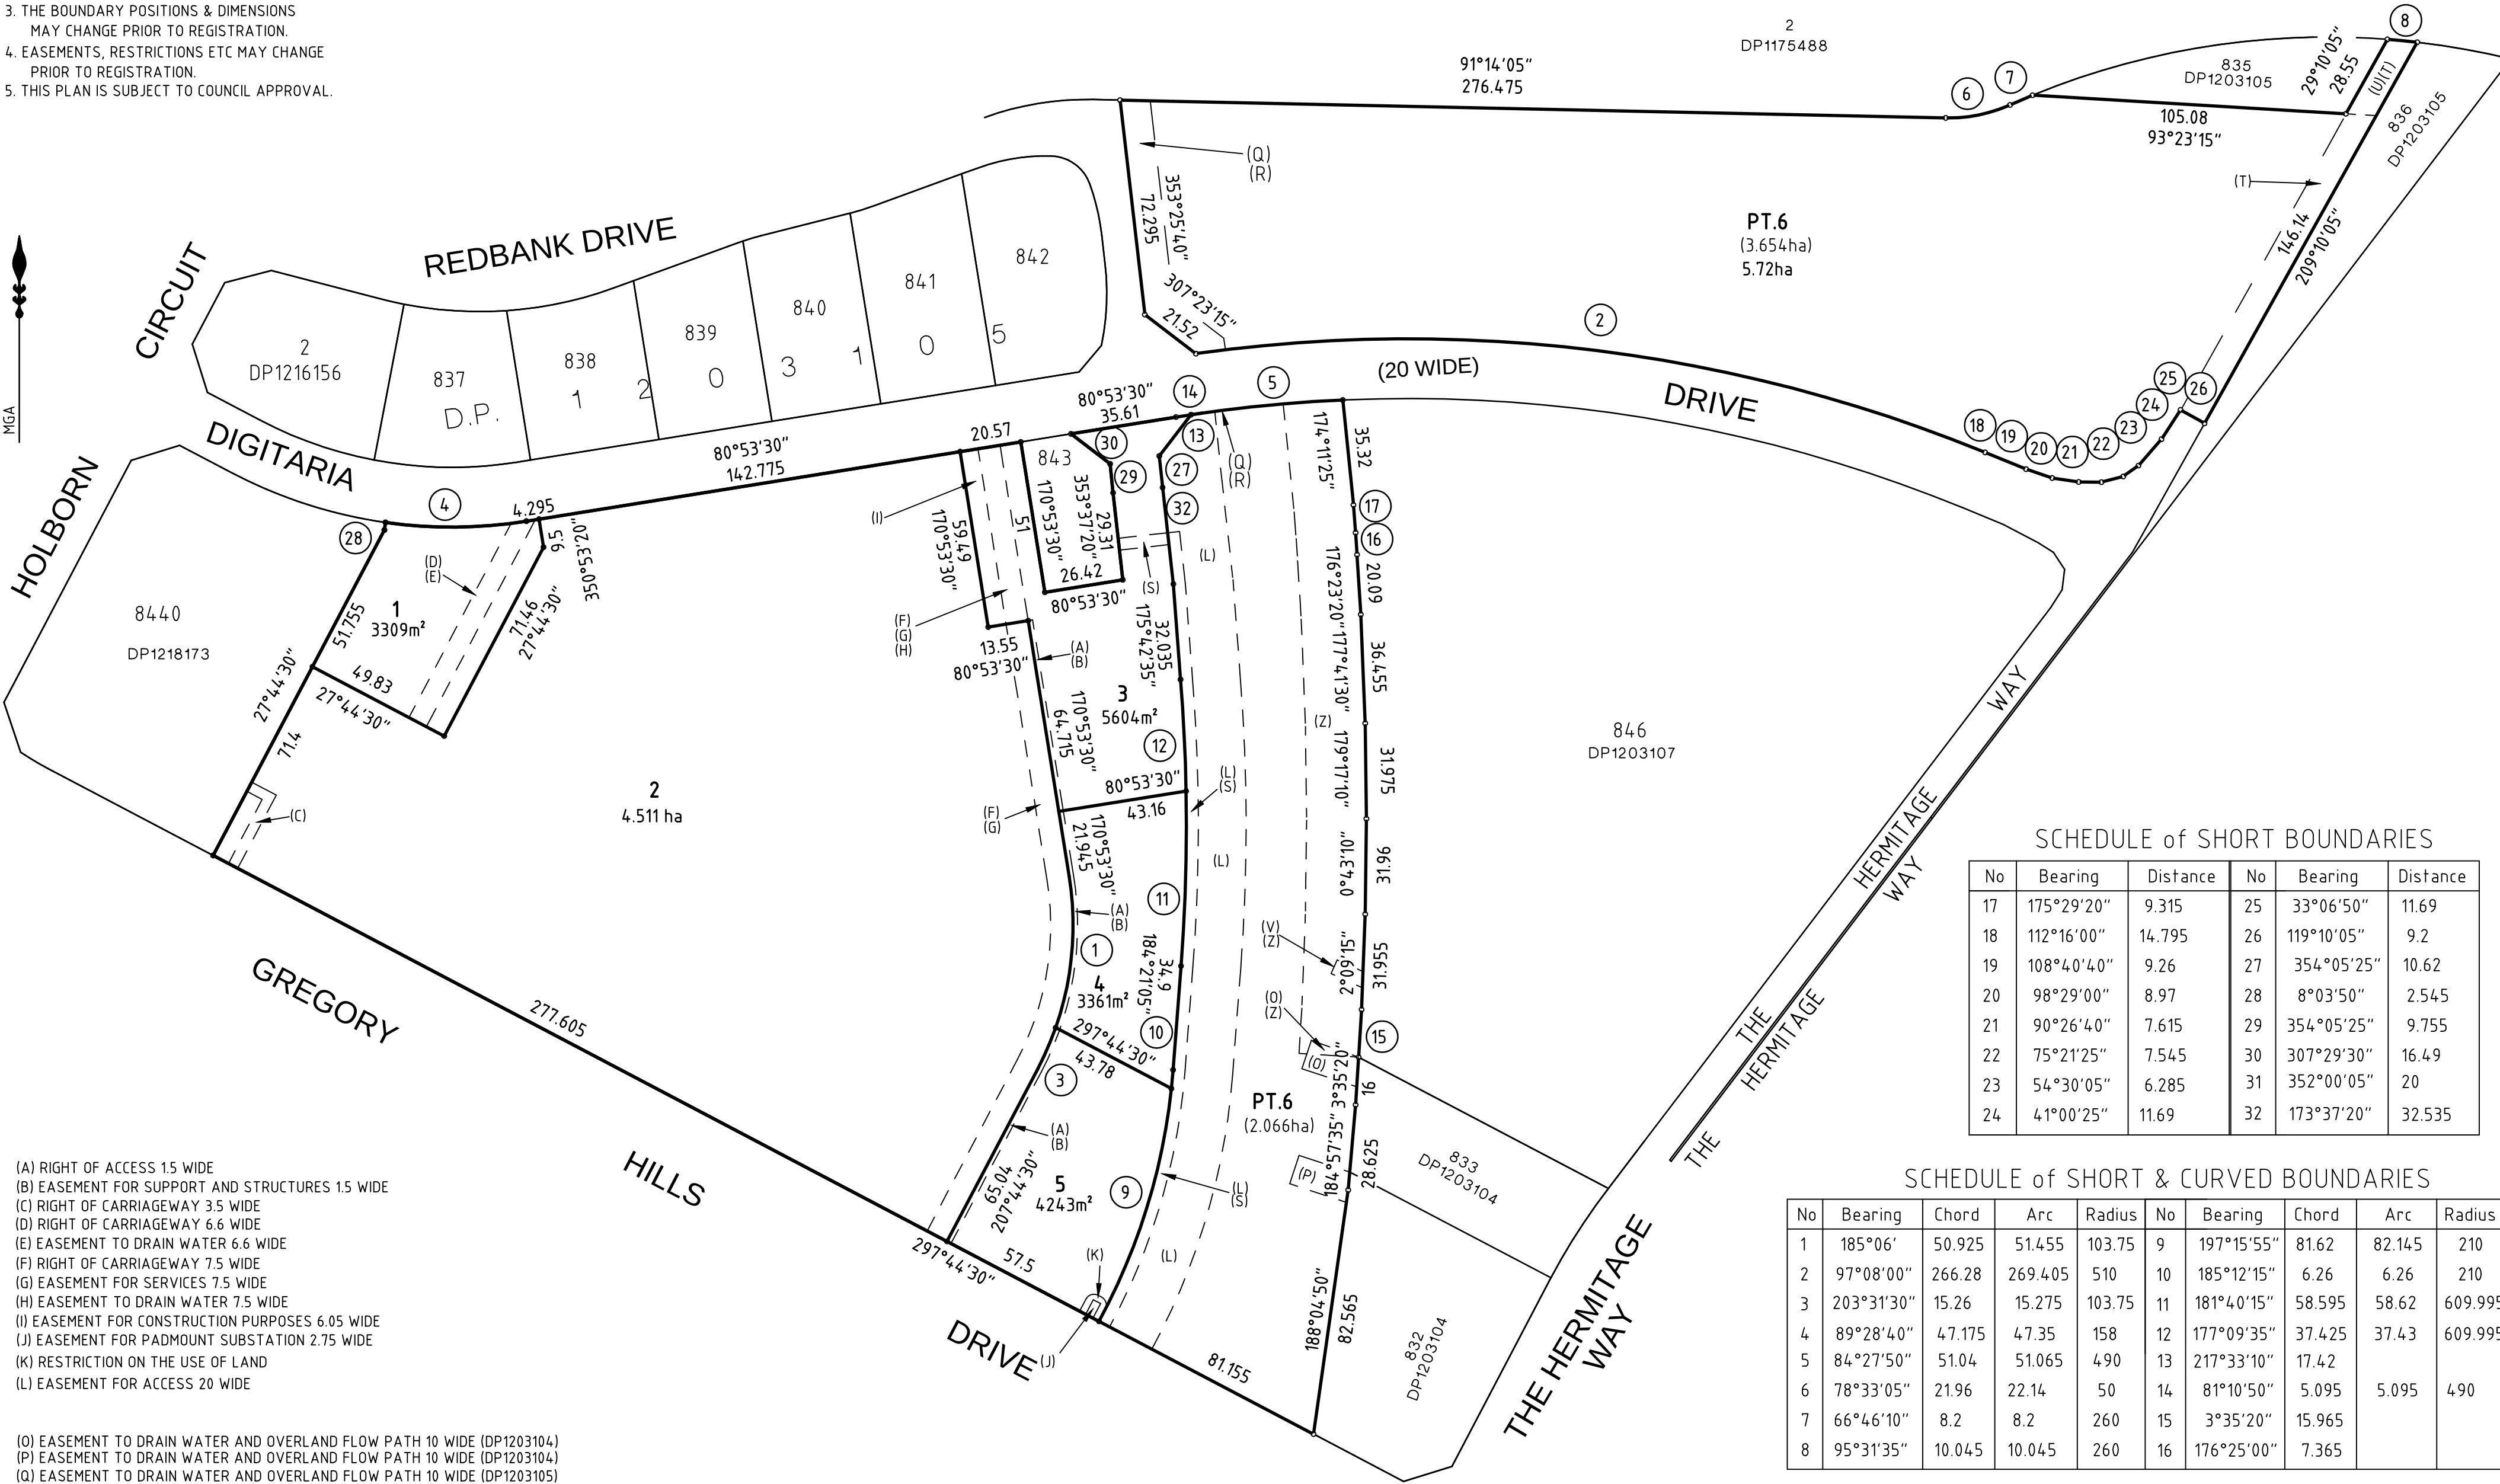

SCHEDULE of SHORT BOUNDARIES

| No | Bearing    | Distance | No | Bearing    | Distance |
|----|------------|----------|----|------------|----------|
| 17 | 175°29'20" | 9.315    | 25 | 33°06'50"  | 11.69    |
| 18 | 112°16'00" | 14.795   | 26 | 119°10'05" | 9.2      |
| 19 | 108°40'40" | 9.26     | 27 | 354°05'25" | 10.62    |
| 20 | 98°29'00"  | 8.97     | 28 | 8°03'50"   | 2.545    |
| 21 | 90°26'40"  | 7.615    | 29 | 354°05'25" | 9.755    |
| 22 | 75°21'25"  | 7.545    | 30 | 307°29'30" | 16.49    |
| 23 | 54°30'05"  | 6.285    | 31 | 352°00'05" | 20       |
| 24 | 41°00'25"  | 11.69    | 32 | 173°37'20" | 32.535   |

SCHEDULE of SHORT & CURVED BOUNDARIES

| No | Bearing    | Chord  | Arc     | Radius | No | Bearing    | Chord  | Arc    | Radius  |
|----|------------|--------|---------|--------|----|------------|--------|--------|---------|
| 1  | 185°06'    | 50.925 | 51.455  | 103.75 | 9  | 197°15'55" | 81.62  | 82.145 | 210     |
| 2  | 97°08'00"  | 266.28 | 269.405 | 510    | 10 | 185°12'15" | 6.26   | 6.26   | 210     |
| 3  | 203°31'30" | 15.26  | 15.275  | 103.75 | 11 | 181°40'15" | 58.595 | 58.62  | 609.995 |
| 4  | 89°28'40"  | 47.175 | 47.35   | 158    | 12 | 177°09'35" | 37.425 | 37.43  | 609.995 |
| 5  | 84°27'50"  | 51.04  | 51.065  | 490    | 13 | 217°33'10" | 17.42  |        |         |
| 6  | 78°33'05"  | 21.96  | 22.14   | 50     | 14 | 81°10'50"  | 5.095  | 5.095  | 490     |
| 7  | 66°46'10"  | 8.2    | 8.2     | 260    | 15 | 3°35'20"   | 15.965 |        |         |
| 8  | 95°31'35"  | 10.045 | 10.045  | 260    | 16 | 176°25'00" | 7.365  |        |         |

Surveyor : STEPHEN DIKE

Date of Survey : ##-##-##

Surveyor's Ref : 64246-DP4A

PLAN OF

SUBDIVISION OF LOT 847

IN DP1203107

LGA: CAMDEN

Locality : GLEDSWOOD HILLS

Subdivision No:

Lengths are in metres. Reduction Ratio 1:1500

Registered

DRAFT

19/01/17

DP

1228429