



Key Plan

COMMON VALLEY BYPASS RW PILE LENGTH TABLE		

NOTE:
1. PILE LENGTH INCLUDES EMBEDMENT DEPTH.
2. RETAINING HEIGHT IS INDICATIVE ONLY. PILE LENGTH SUBJECT TO CASES OF ENCOUNTERED ROCK OR OTHER OBSTACLES. REFER TO GEOTECHNICAL REPORT.

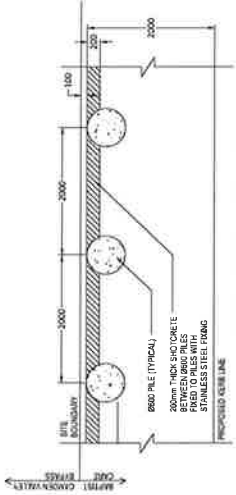


RW6 TYPICAL PLAN DETAIL
(SUBJECT TO DETAIL DESIGN)

TYPICAL DETAILS - CAMDEN VALLEY BYPASS (RW6)


SCALE 1:4
ADJOINING LOTS 102 & 111

EASTERN BOUNDARY RW PILE LENGTH TABLE		

NOTE:
1. PILE LENGTH INCLUDES EMBEDMENT DEPTH.
2. RETAINING HEIGHT IS INDICATIVE ONLY. PILE LENGTH SUBJECT TO CASES OF ENCOUNTERED ROCK OR OTHER OBSTACLES. REFER TO GEOTECHNICAL REPORT.

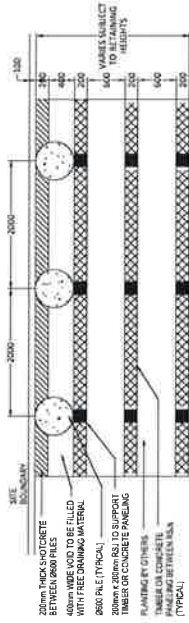

RW1 TYPICAL PLAN DETAIL

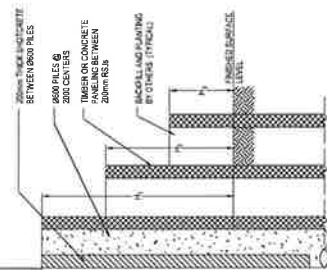


RW1 TYPICAL SECTION

TYPICAL DETAILS - EASTERN BOUNDARY (RW1)

SCALE 1:4
ADJOINING LOTS 1 TO 12, T14 & T68

COMMON BOUNDARY RW PILE LENGTH TABLE		

NOTE:
1. PILE LENGTH INCLUDES EMBEDMENT DEPTH.
2. RETAINING HEIGHT IS INDICATIVE ONLY. PILE LENGTH SUBJECT TO CASES OF ENCOUNTERED ROCK OR OTHER OBSTACLES. REFER TO GEOTECHNICAL REPORT.

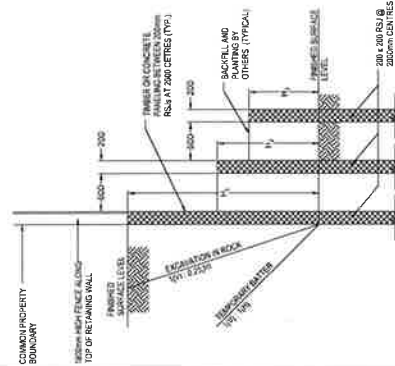

RW2 TYPICAL SECTION

TYPICAL DETAILS - COMMON BOUNDARY (RW2)


SCALE 1:4

TYPICAL DETAILS - WESTERN BOUNDARY (RW3)

SCALE 1:4
ADJOINING LOTS 85-92 & T103 TO T110


WESTERN BOUNDARY RW PILE LENGTH TABLE		

NOTE:
1. PILE LENGTH INCLUDES EMBEDMENT DEPTH.
2. RETAINING HEIGHT IS INDICATIVE ONLY. PILE LENGTH SUBJECT TO CASES OF ENCOUNTERED ROCK OR OTHER OBSTACLES. REFER TO GEOTECHNICAL REPORT.

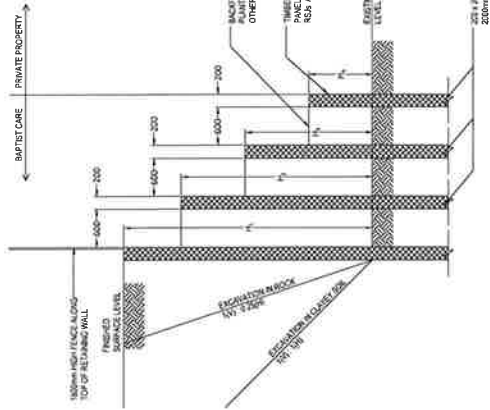

RW3 TYPICAL SECTION

NOT FOR
CONSTRUCTION

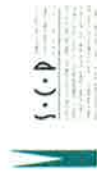


lendlease
SITE 3 - NARELLAN - BAPTISTCARE
49 LODGES ROAD, NARELLAN, NSW
LENDLEASE LIVES TOGETHER 3 202 NARELLAN ROAD, NARELLAN, NSW 25658

RETAINING WALL DETAILS - SHEET 1

Drawn	Checked	Reviewed	Scale	Sheet No.
J.K.	J.K.	J.K.	25658-3-CD-00-908	01

SCALE 1-100

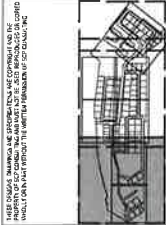

Key Plan



NOT FOR CONSTRUCTION





LENDLEASE VILL TOWER 1, 222 DUNDAS STREET, NEW 2228
SITE 3 - MARELLAN - BAPTIST CARE
48 LODGES ROAD, MARELLAN, NSW


SEDIMENT AND EROSION CONTROL
PLAN - SHEET 1


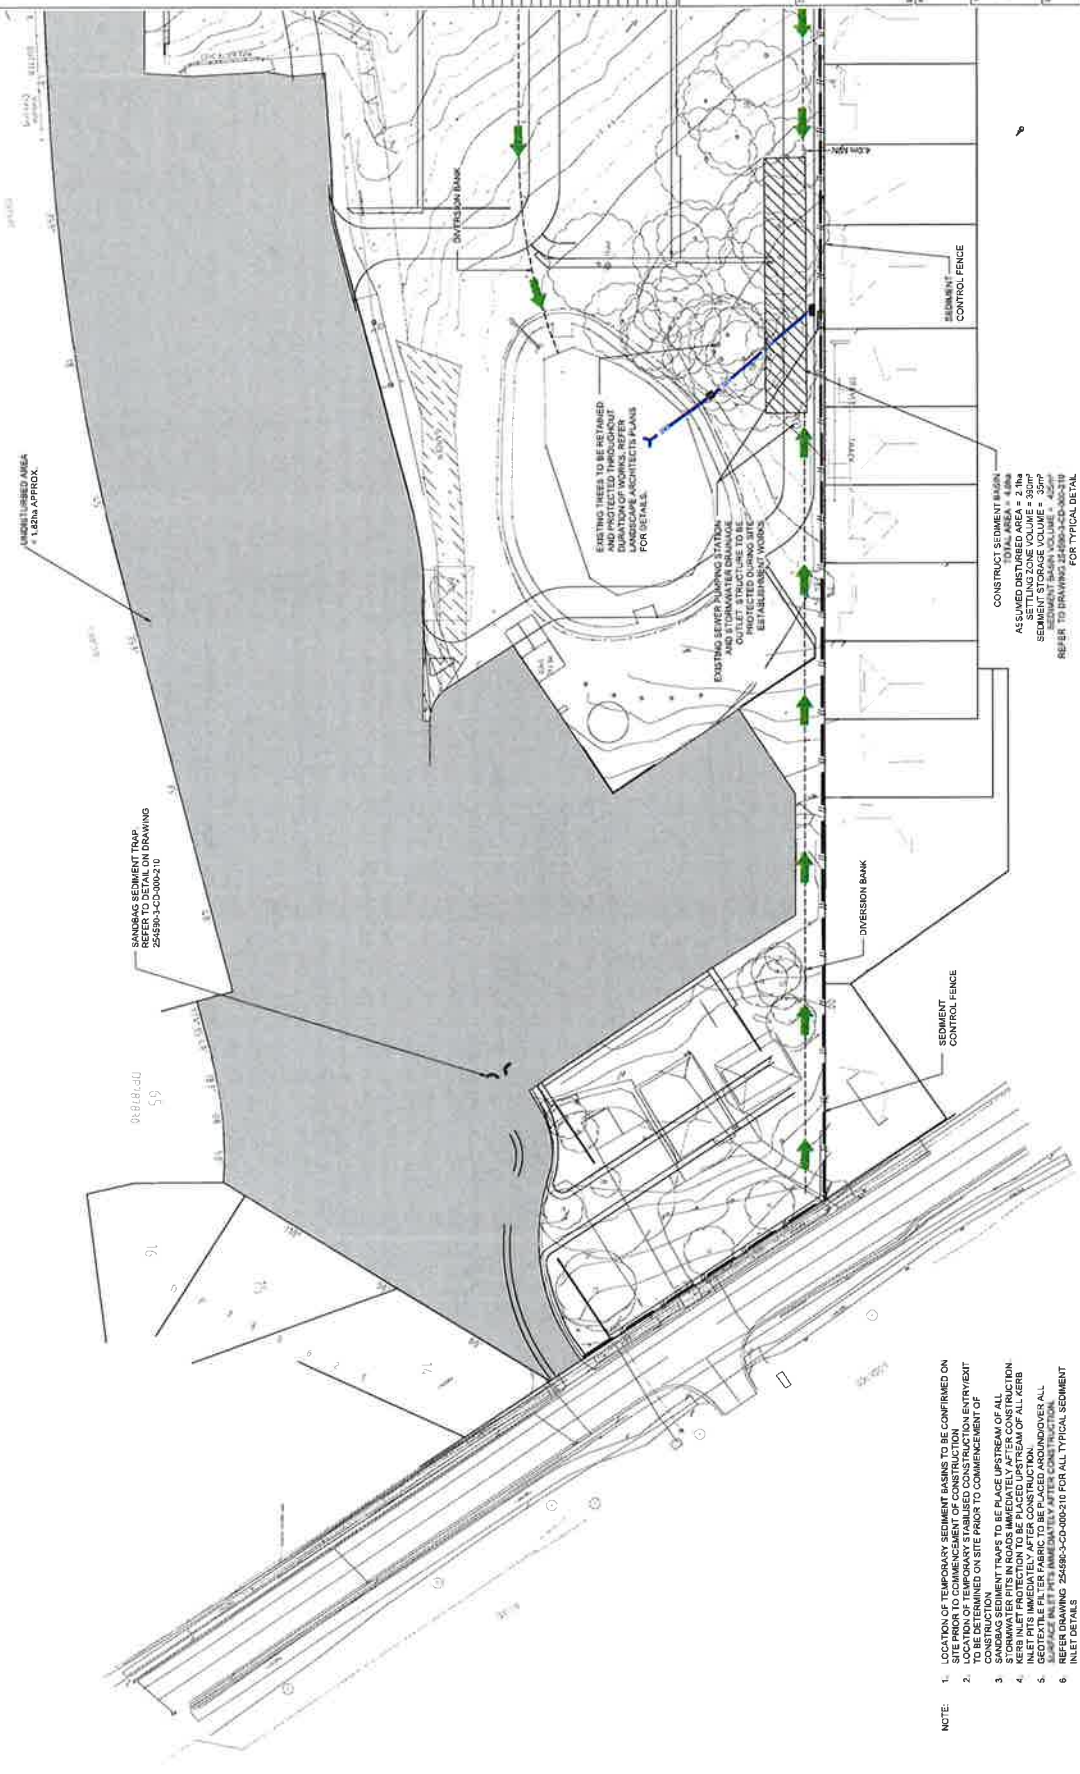

- NOTE:
1. LOCATION OF TEMPORARY SEDIMENT BASINS TO BE CONFIRMED ON SITE PRIOR TO COMMENCEMENT OF CONSTRUCTION
 2. LOCATION OF TEMPORARY STABILISED CONSTRUCTION ENTRY/EXIT TO BE CONFIRMED ON SITE PRIOR TO COMMENCEMENT OF CONSTRUCTION
 3. SANDRAG SEDIMENT TRAPS TO BE PLACED UPSTREAM OF ALL CONSTRUCTION
 4. KERR INLET PROTECTION TO BE PLACED UPSTREAM OF ALL KERR INLET PITS IMMEDIATELY AFTER CONSTRUCTION
 5. SURFACE INLET PITS IMMEDIATELY AFTER CONSTRUCTION

USE OF ANY DRAWING AND/OR PHOTOGRAPH FOR ANY PURPOSE WITHOUT THE WRITTEN PERMISSION OF THE CONSULTING ENGINEER IS PROHIBITED.

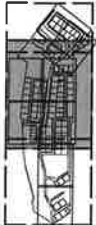


Key Plan



**NOT FOR
CONSTRUCTION**

NO.	REVISION	DATE	BY	CHECKED	APPROVED
1	ISSUED FOR TENDERS	10/10/2018	...	...	...
2	FOR CONSTRUCTION	...	...	...	...

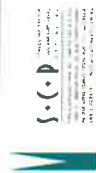



SITE 3 - NARELLAN - BAPTIST CARE
48 LODGES ROAD, NARELLAN, NSW

**SEDIMENT AND EROSION CONTROL
PLAN - SHEET 2**


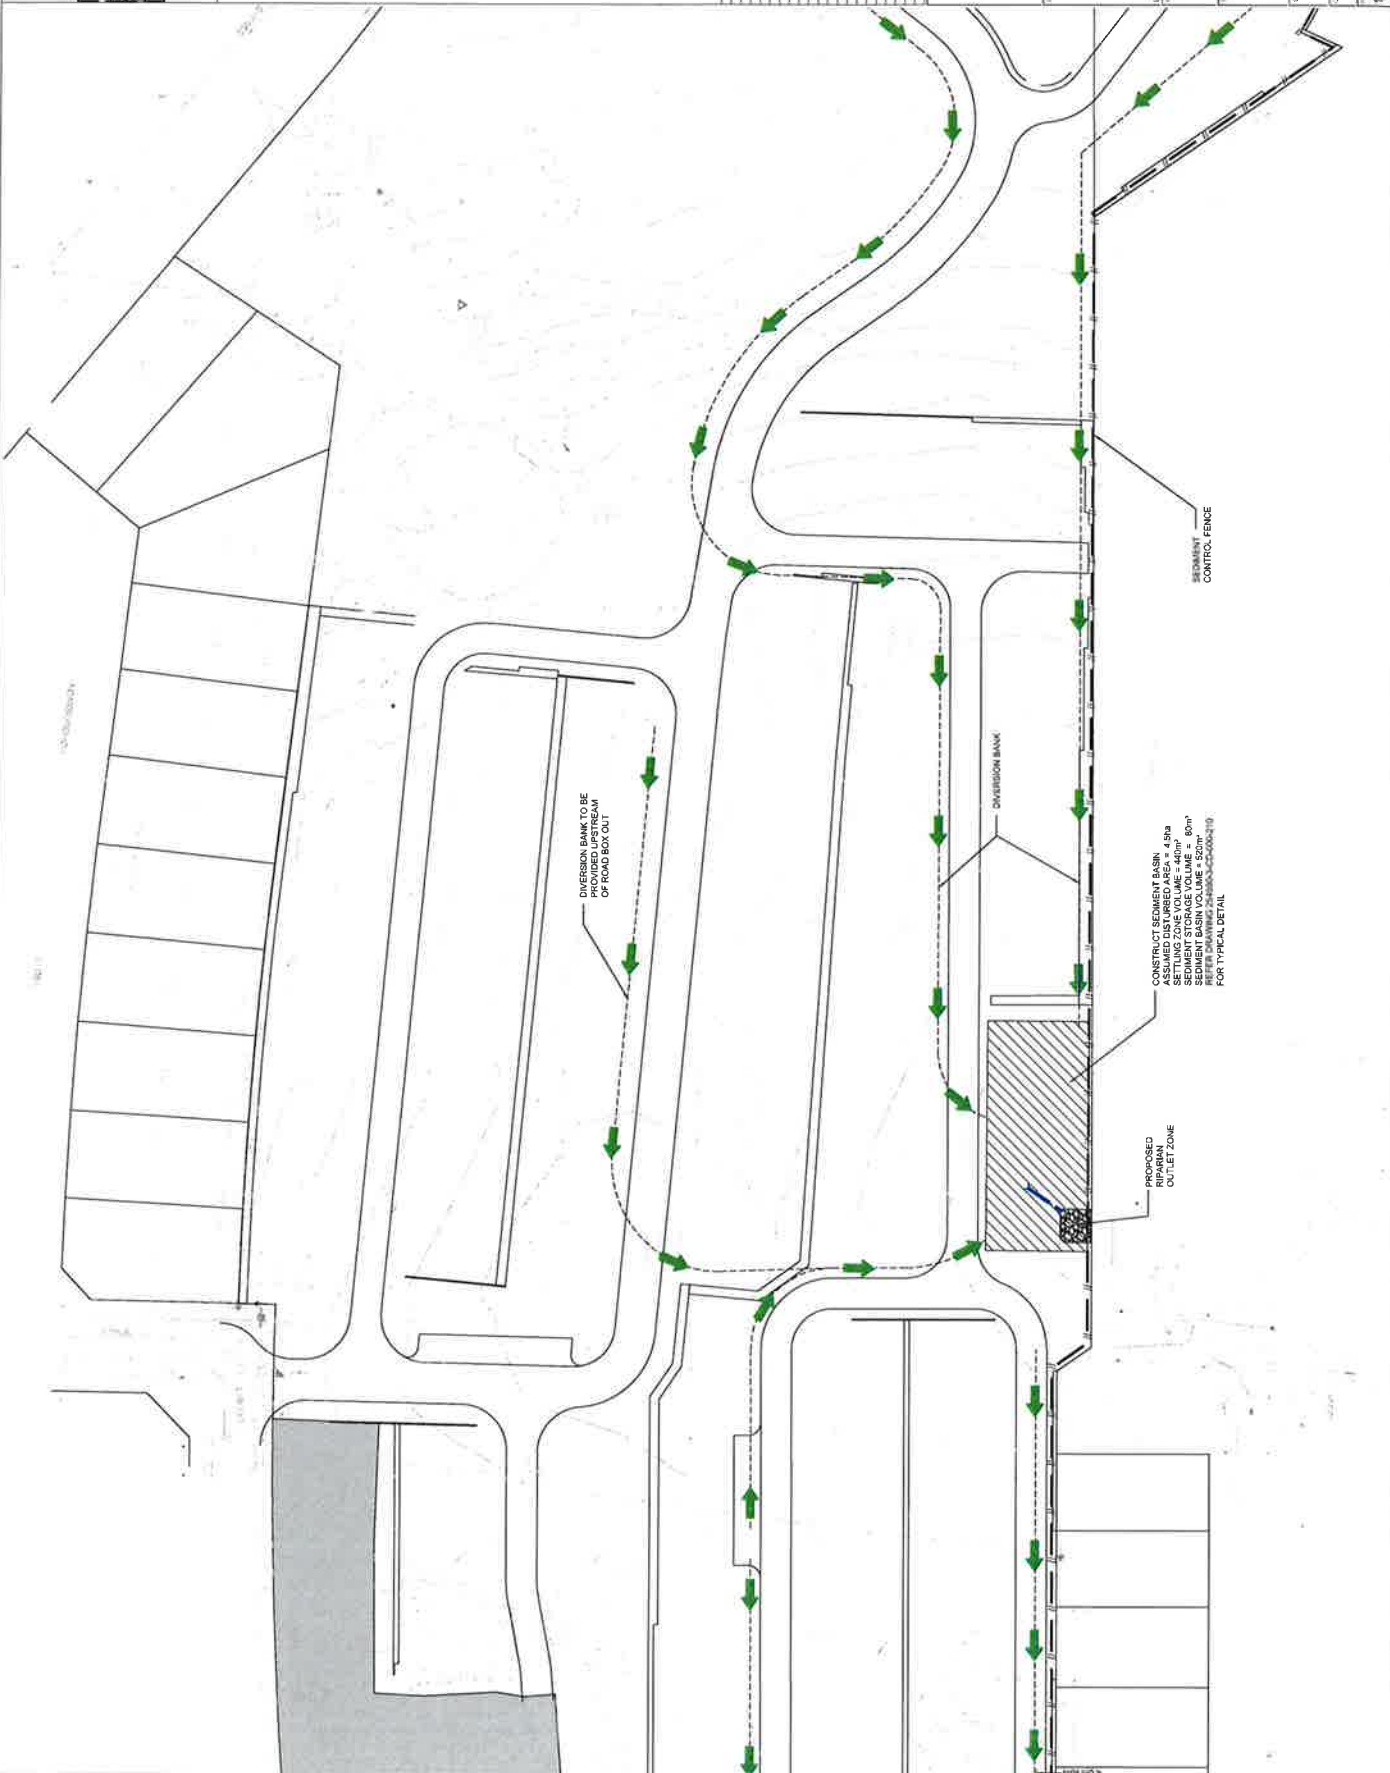

DIVERSION BANK TO BE PROVIDED UPSTREAM OF ROAD BOX CUT

DIVERSION BANK

CONSTRUCT SEDIMENT BASIN.
ASSUMED DISTURBED AREA = 4.5ha
FOR TYPICAL DETAIL

PROPOSED OUTLET ZONE

SEDIMENT CONTROL FENCE



**NOT FOR
CONSTRUCTION**







	</
--	--	----



SITE 3 - NARELLAN - BAPTISTCARE
49 LODGES ROAD, NARELLAN, NSW

SEDIMENT AND EROSION CONTROL
PLAN - SHEET 3

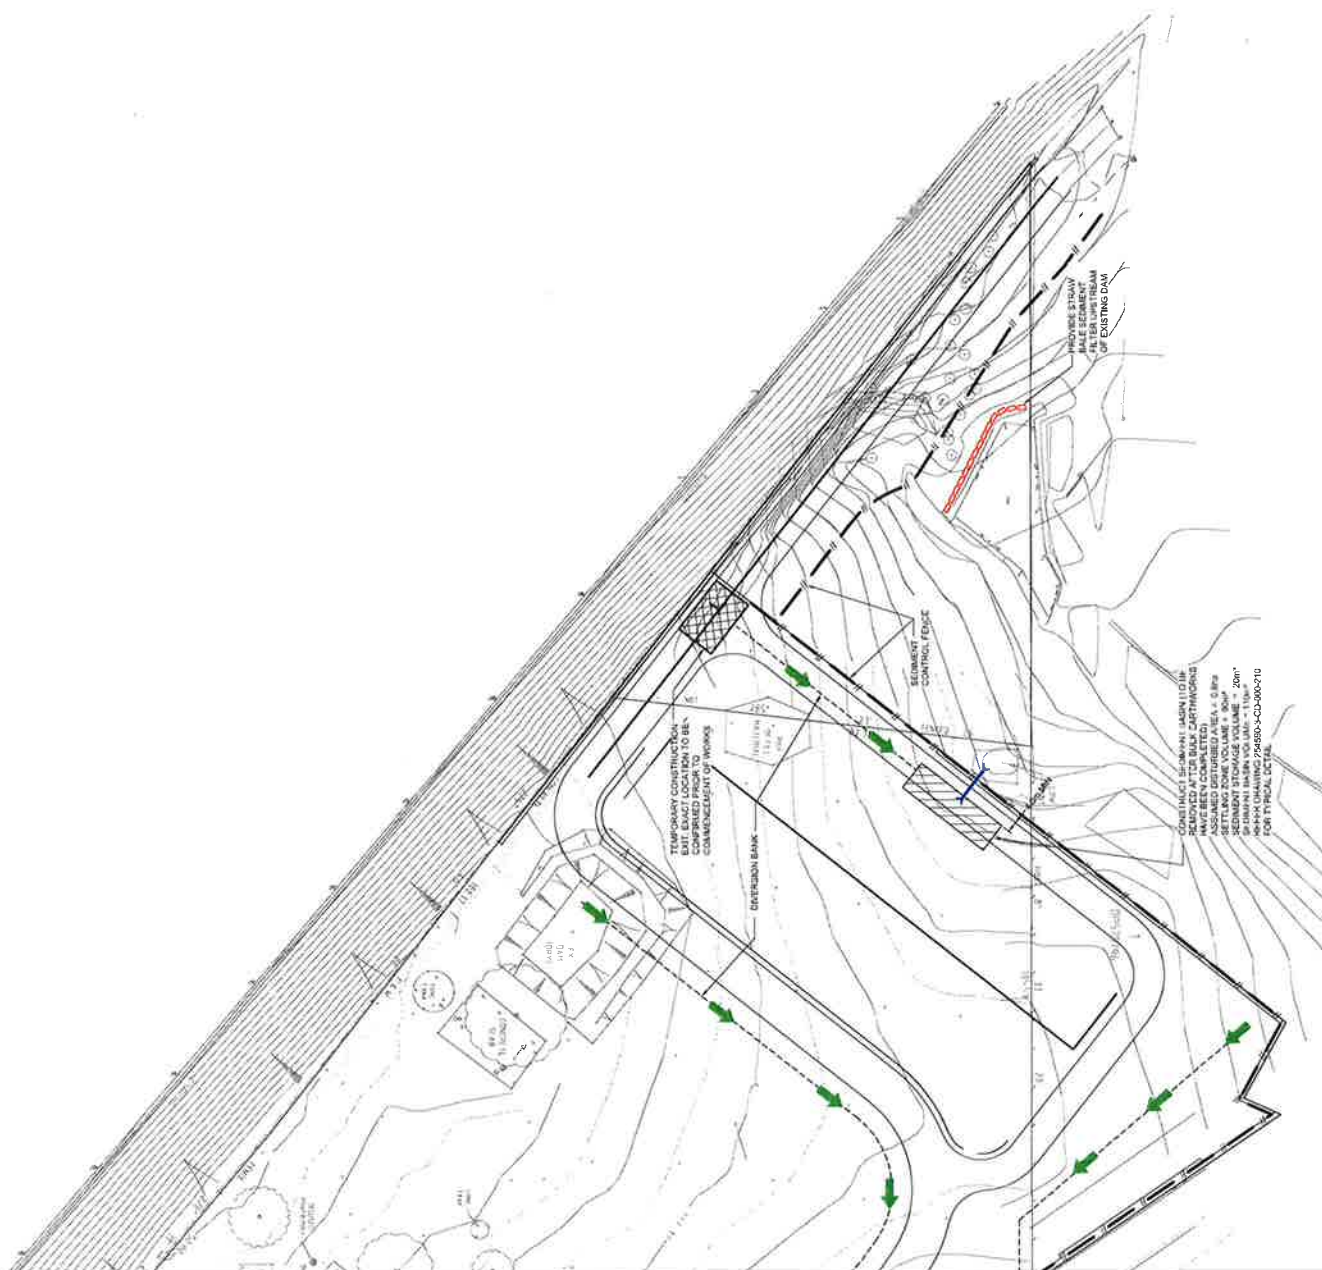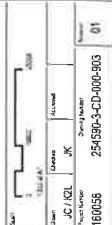

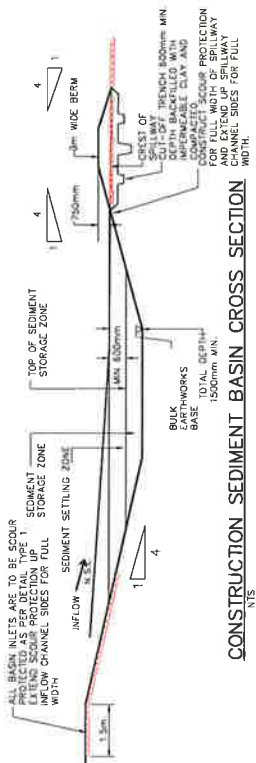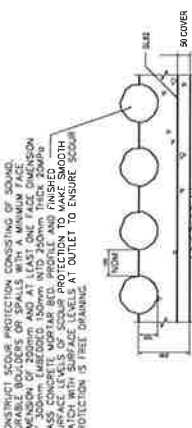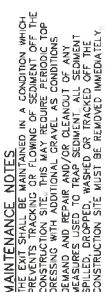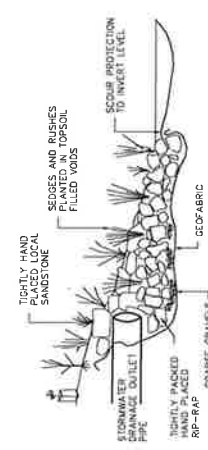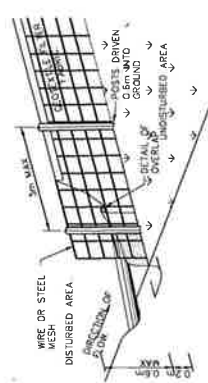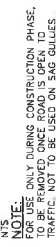





NOTE










1. THE BUILDER/CONTRACTOR SHALL COORDINATE THE CONSTRUCTED PROFILE OF THE SEDIMENT BASIN WITH THE PROFILE OF THE FINISHED CONSTRUCTED PERMANENT OSS AND WETLAND BASIN

2. BUILDER/CONTRACTOR TO LOCATE SPILLWAY AND SUBMIT SOIL AND SEDIMENTATION CONTROL PLANS FOR APPROVAL

TYPICAL SCOUR PROTECTION DETAIL TYPE 2
SCALE 1:20

NTS
SEDIMENT CONTROL FENCE

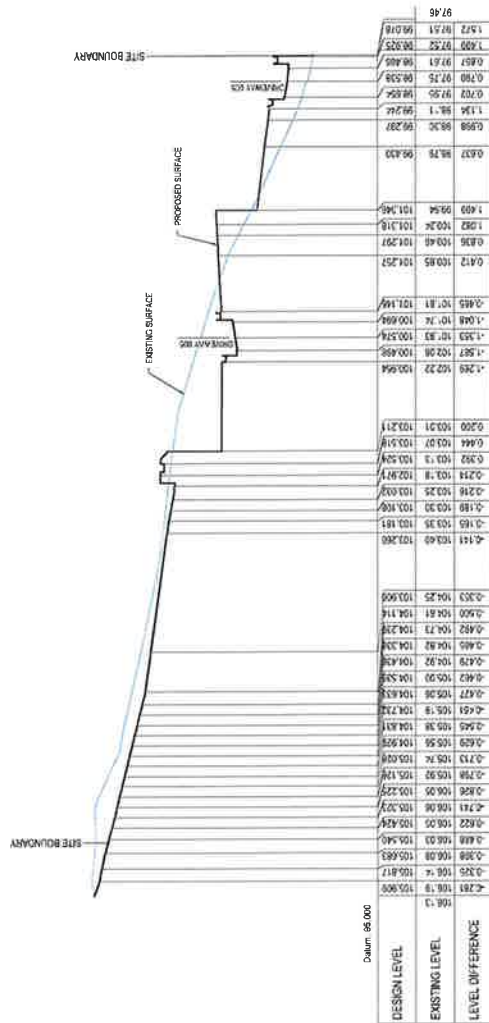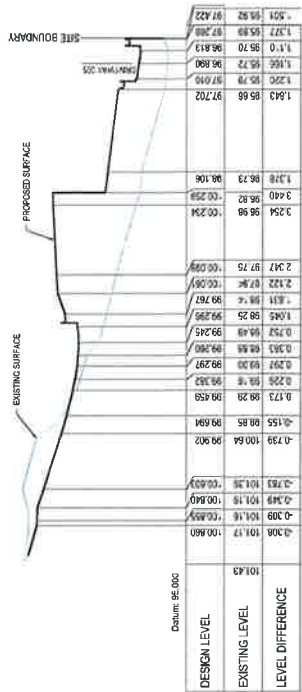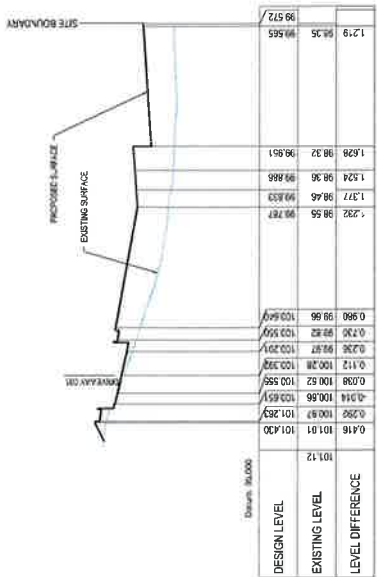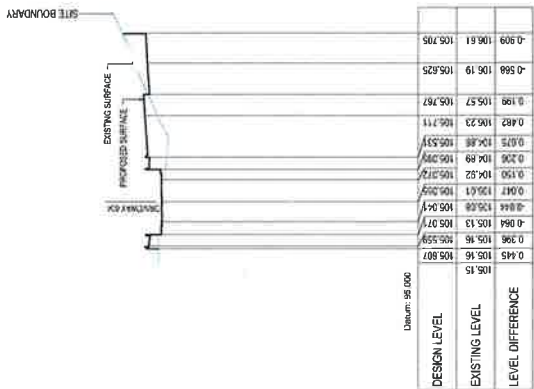

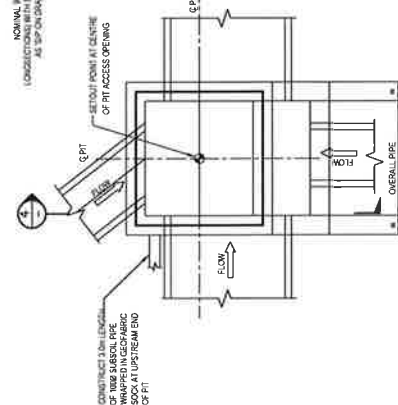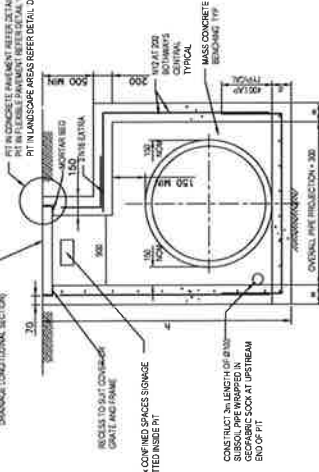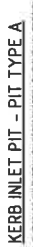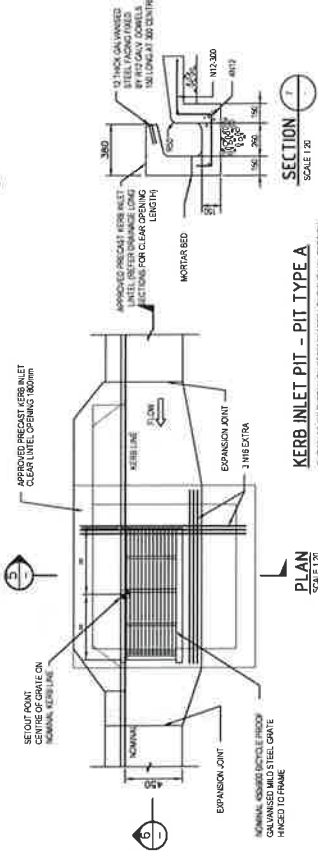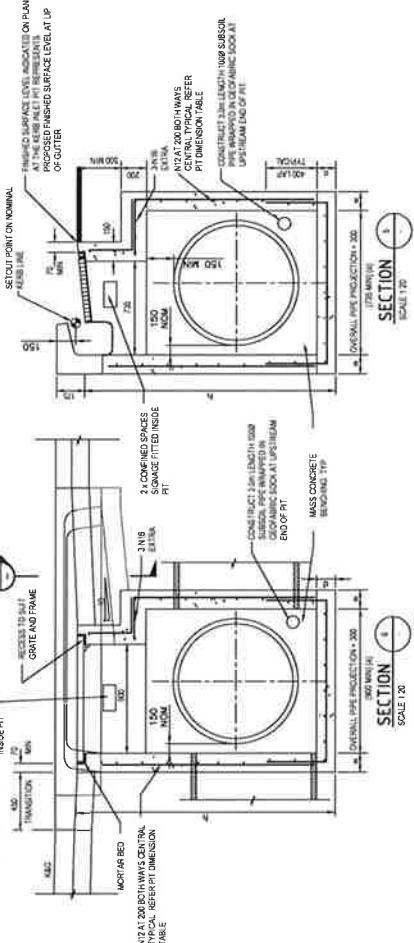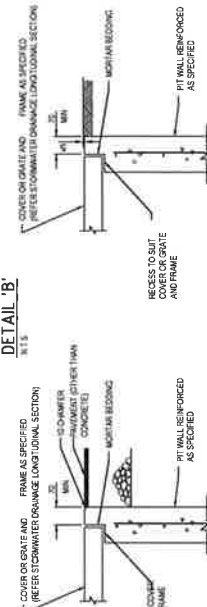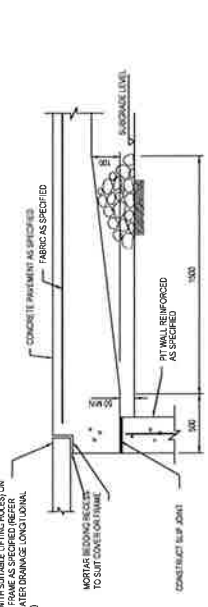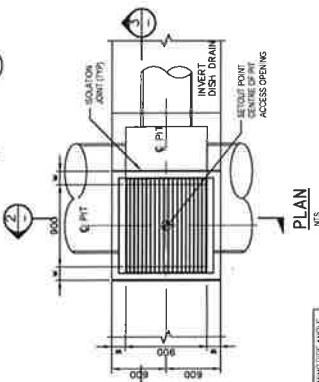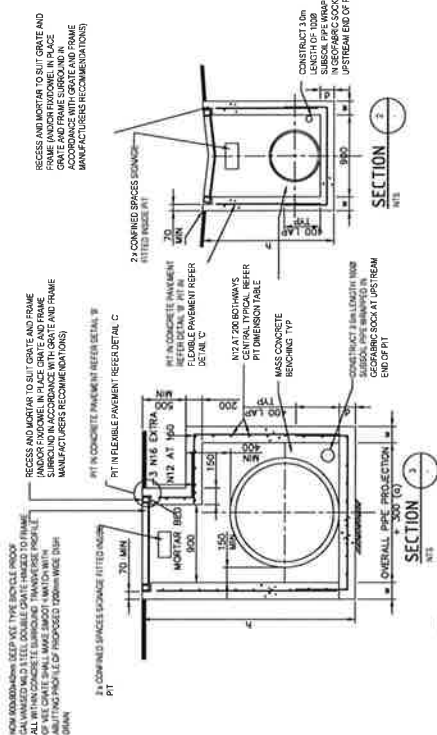

1. FOOTPATH: MINIMUM 1.2M WIDE WITH SMOOTH TROWELLED EDGES	2. FOOTPATH: TOOLED JOINT REFER DETAIL	3. FOOTPATH: EXPANSION JOINT REFER DETAIL
--	--	---

Key Plan

NOT FOR CONSTRUCTION



1. SITE PLAN	2. SITE PLAN	
--------------	--------------	--------------	--------------	--------------	--------------	--------------	--------------	--------------	---------------	---------------	----------------




LENDLEASE LVL 1, TOWER 3, 200 MARLBOROUGH AVE, NEW 2000
 SITE 3 - MARELLAN - BAPTIST CARE
 49 LODGES ROAD, MARELLAN, NSW

CIVIL DETAILS - SHEET 1
 AS SHOWN AT 1:1


Client	Design	Drawn	Checked	Project Number	Revision
JCJ MW	JCJ	JCJ	JCJ	254580-3-CD-000-009	03
16/07/2018					

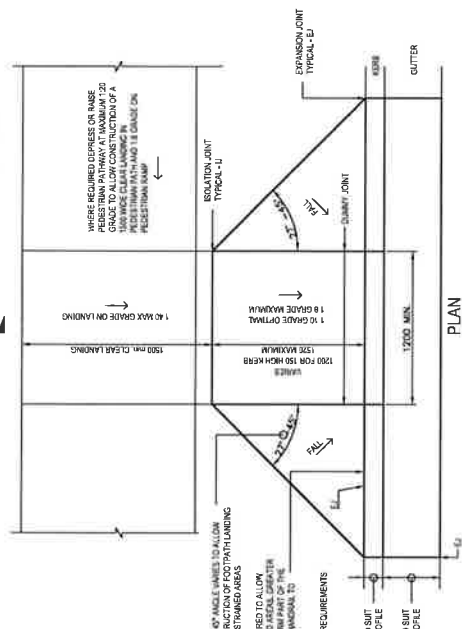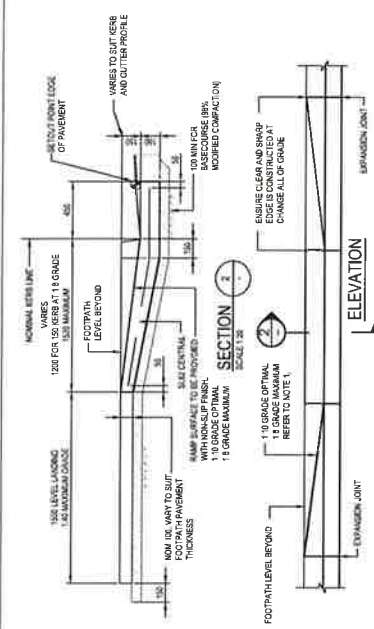


ROAD 001 - PRAM RAMP DETAIL
 SCALE 1:20

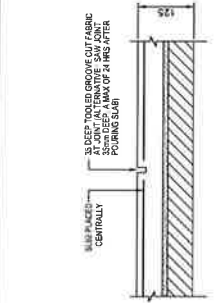


FOOTPATH TOOLED JOINT
 SCALE 1:10

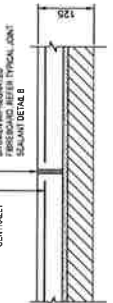

FOOTPATH EXPANSION JOINT
 SCALE 1:10

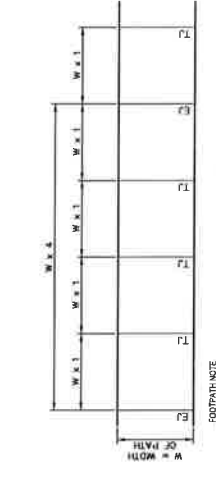

TYPICAL JOINT PLAN FOR FOOTPATHS
 SCALE 1:10

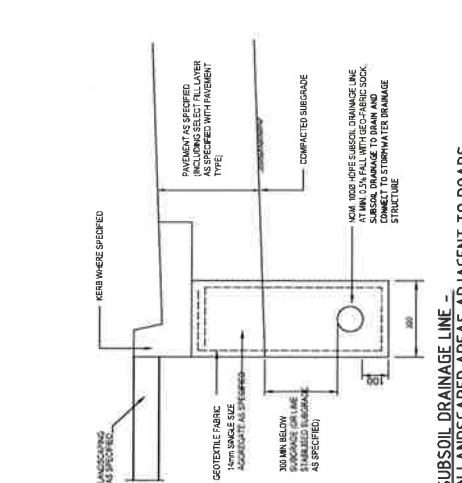


SUBSOIL DRAINAGE LINE - IN LANDSCAPED AREAS ADJACENT TO ROADS
 SCALE 1:10




INTERMEDIATE RISER (FLUSHING POINT)
 SCALE 1:10



HIGH END RISER (FLUSHING POINT)
 SCALE 1:10

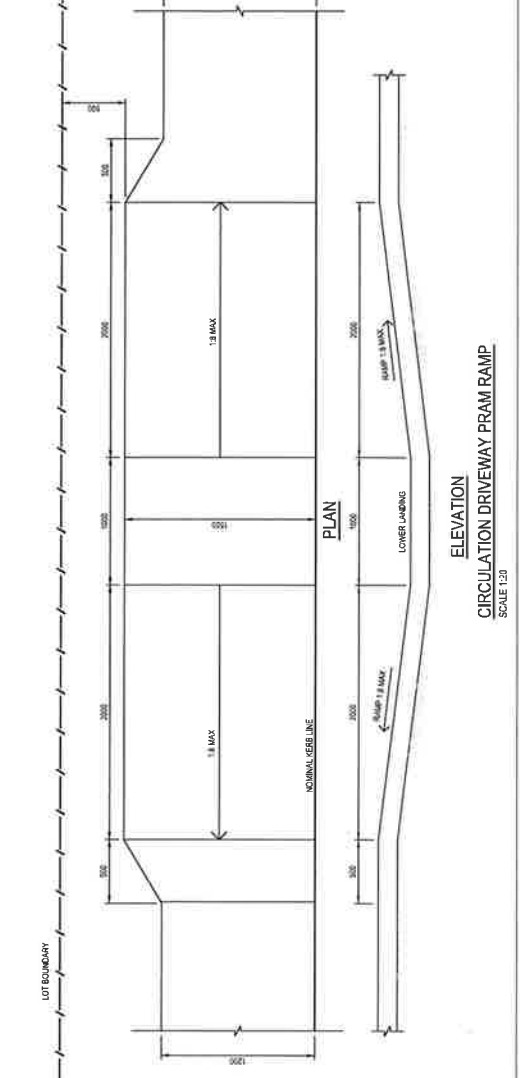

CIRCULATION DRIVEWAY PRAM RAMP
 SCALE 1:20

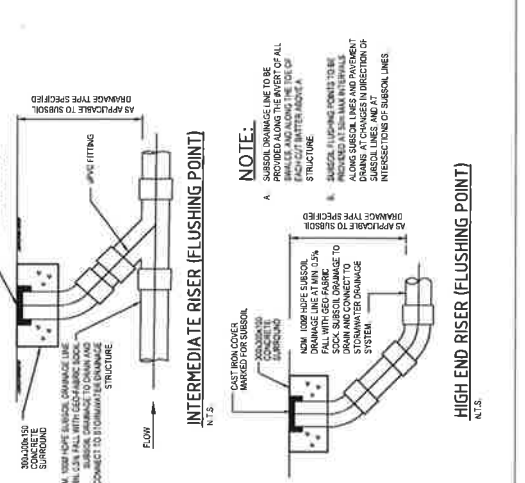


CIRCULATION DRIVEWAY PRAM RAMP
 SCALE 1:20

LOT BOUNDARY

Key Plan

NOT FOR
CONSTRUCTION

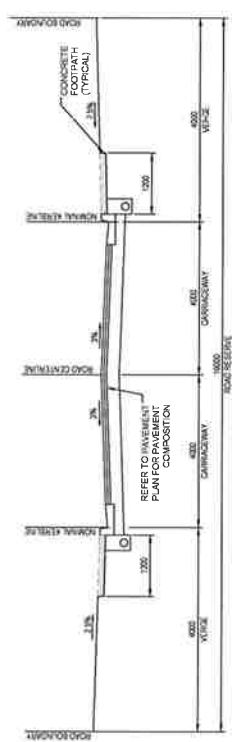

SITE 3 - NARELLAN - BAPTIST CARE
49 LODGES ROAD, NARELLAN, NSW
TYPICAL ROAD AND CIRCULATION
DRIVEWAY CROSS SECTIONS
1600558 254590-3-CD-000-000 02

PAVEMENT NOTES
1. REFER TO TYPICAL ROAD CROSS SECTIONS ON DWG. SHEET 3-0-CON-001.
2. CBR VALUES TO BE CONTINUED FOR ALL PAVEMENTS BY GEOTECHNICAL ENGINEER PRIOR TO CONSTRUCTION.




PAVEMENT TYPE 3
CONCRETE FOOTPATH PAVEMENT

DESIGN FINISHED SURFACE LEVEL

100mm THICK CONCRETE WITH SL2 AGGREGATE PLACED CENTRALLY
20mm SHARP SAND BEDDING
COMPACT T3 SUBGRADE

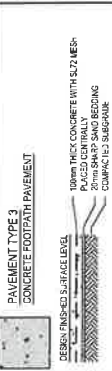

PAVEMENT TYPE 4
COMPACT ASPHALTIC CONCRETE (AC) PAVEMENT

DESIGN FINISHED SURFACE LEVEL

40mm THICKNESS ASPHALTIC CONCRETE (AC10)

40mm THICKNESS ASPHALTIC CONCRETE (AC10)

100mm COMPACTED THICKNESS SUB-BASE (SS50)

COMPACTED SUBGRADE









**NOT FOR
CONSTRUCTION**

[illegible]



SITE 3 - NARELLAN - BAPTISTCARE
49 LODGES ROAD, NARELLAN, NSW

PAVEMENT PLAN - SHEET 1

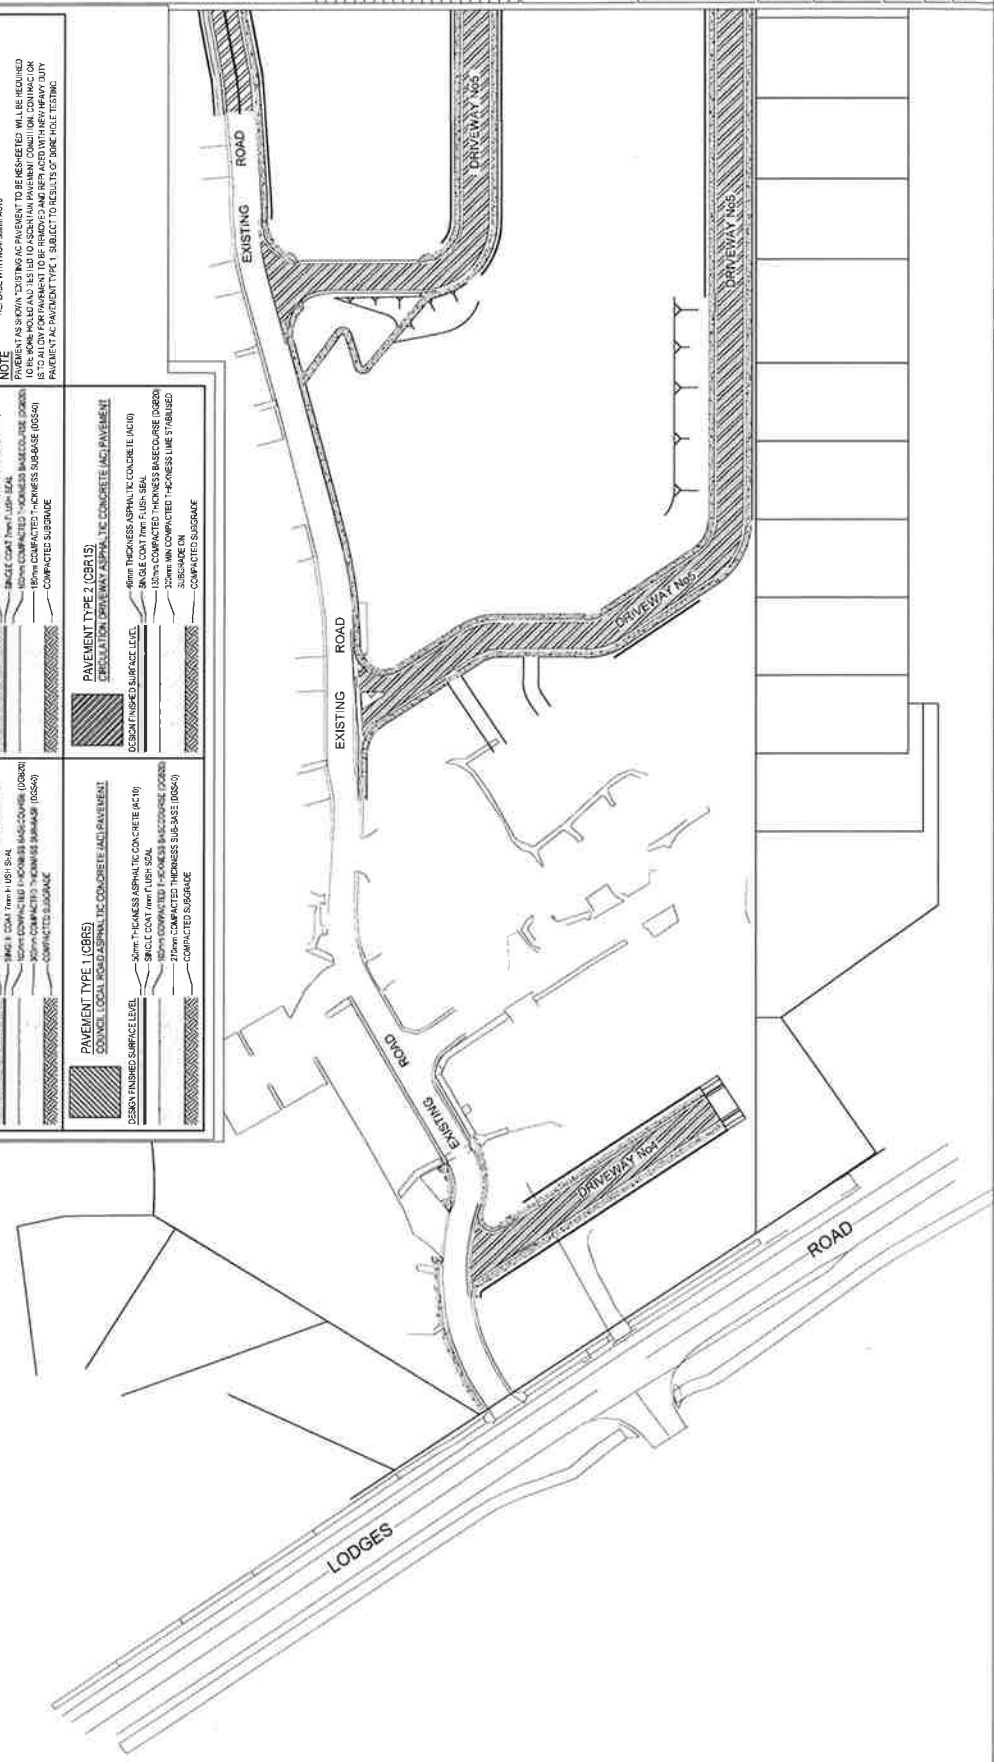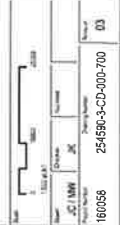

PAVEMENT NOTES

1. REFER TO TYPICAL ROAD CROSS SECTIONS ON DWG. 2499R-3-CD-004-028
2. CBR VALUES TO BE CONFIRMED FOR ALL PAVEMENTS BY GEOTECHNICAL ENGINEER PRIOR TO CONSTRUCTION
3. REFER TO DWG. 2499R-3-CD-004-028 FOR PAVEMENT LEGEND

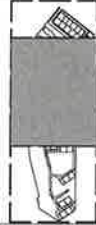

Key Plan



NOT FOR
CONSTRUCTION




PAVEMENT NOTES	


FOR AV JENNINGS TIE IN PAVEMENT DETAILS
REFER TO DRAWING 254590-4-00-000-020




**NOT FOR
CONSTRUCTION**


	</
--	--	----











SITE 3 - NARELLAN - BAPTISTCARE
49 LODGES ROAD, NARELLAN, NSW

PAVEMENT PLAN - SHEET 3

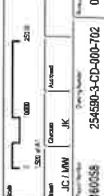

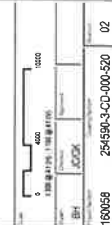


NOTE: FOR FINISHED LEVELS IN LOTS REFER TO DWGS
254590-3-CD-000-400 TO 407

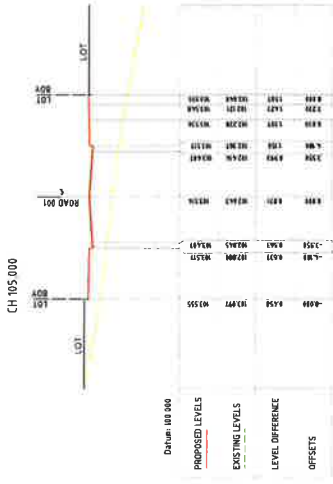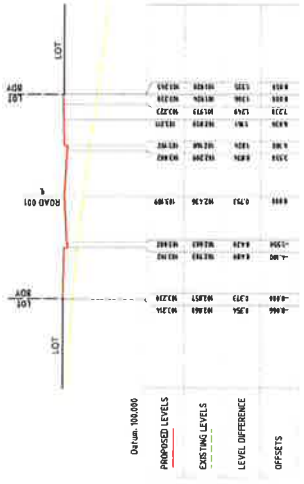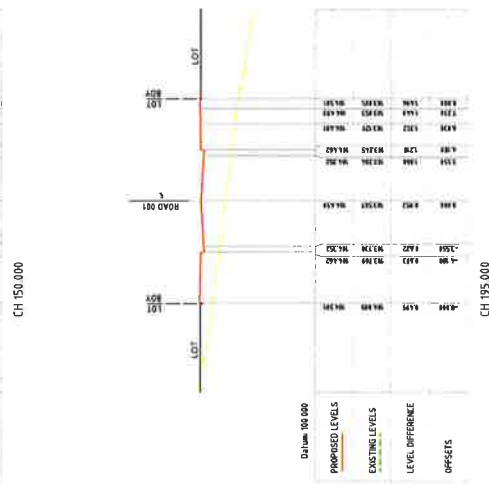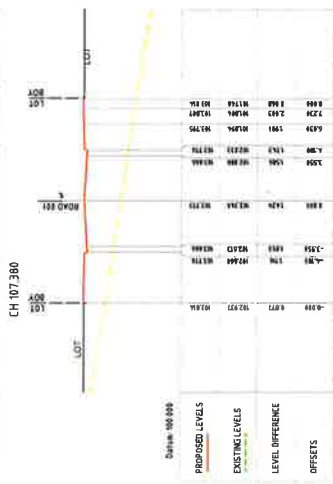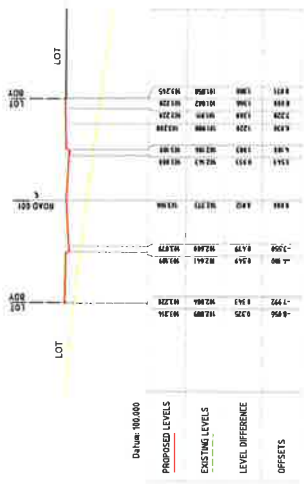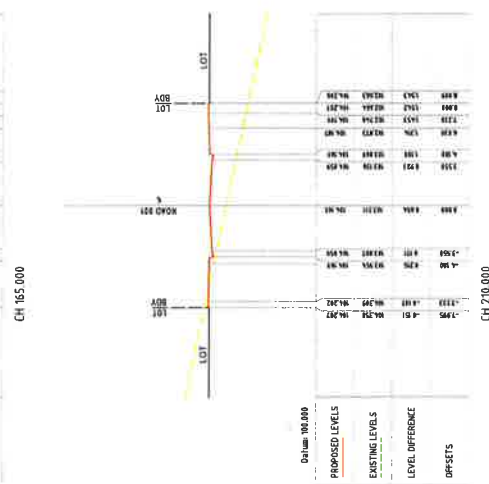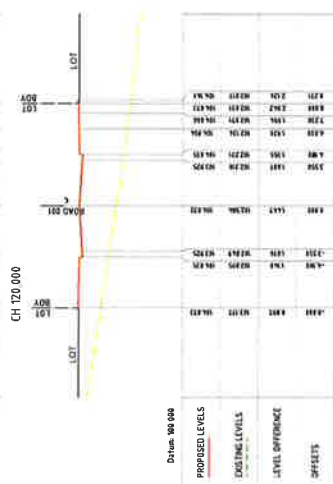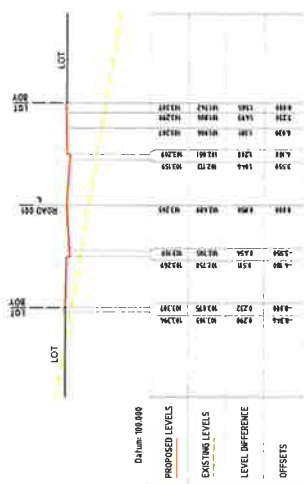


NOTE: FOR FINISHED LEVELS IN LOTS REFER TO DWGS
254590-3-CD-000-400 TO 407

NOTE FOR FINISHED LEVELS IN LOTS REFER TO DWGS
54590-3-CD-000-400 TO 407


THIS DOCUMENT IS THE PROPERTY OF SCS ENGINEERING PTY LTD. IT IS TO BE USED ONLY FOR THE PROJECT AND SITE SPECIFICALLY IDENTIFIED HEREIN. IT IS NOT TO BE REPRODUCED OR USED FOR ANY OTHER PROJECT WITHOUT THE WRITTEN PERMISSION OF SCS ENGINEERING PTY LTD.

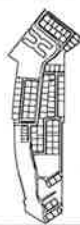


Key Plan

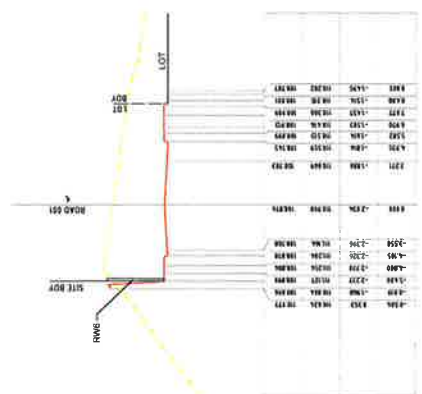


Station 105.000
PROPOSED LEVELS
EXISTING LEVELS
LEVEL DIFFERENCE
OFFSETS

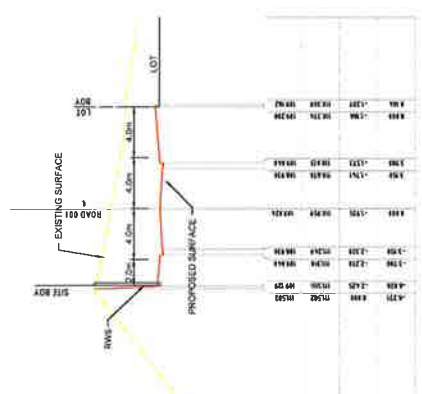

Station 105.000
PROPOSED LEVELS
EXISTING LEVELS
LEVEL DIFFERENCE
OFFSETS

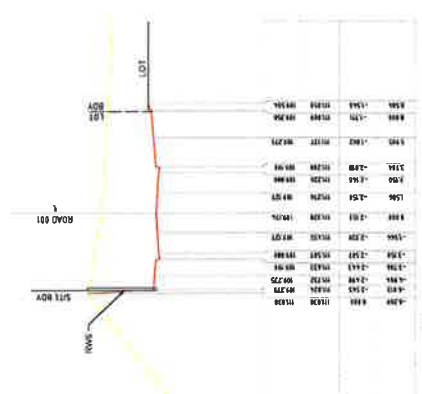


Station 105.000
PROPOSED LEVELS
EXISTING LEVELS
LEVEL DIFFERENCE
OFFSETS

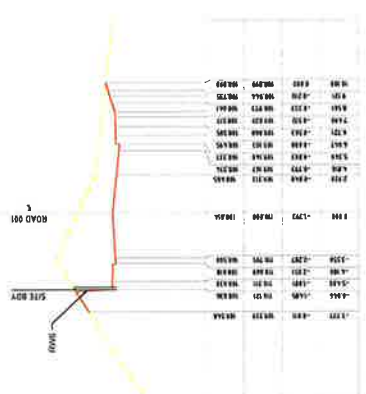

Station 105.000
PROPOSED LEVELS
EXISTING LEVELS
LEVEL DIFFERENCE
OFFSETS

NOT FOR CONSTRUCTION

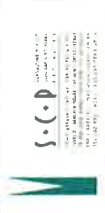

SITE 3 - MARELLAN - BAPTIST CARE
49 LODGES ROAD, MARELLAN, NSW

ROAD 1 CROSS SECTIONS - SHEET 6

Project Name	254590-3-CD-000-525
Client	lendlease
Drawn By	CSK
Checked By	
Scale	1:100
Sheet No	03

NOTE: FOR FINISHED LEVELS IN LOTS REFER TO DWGS
254590-3-CD-000-400 TO 407

NOTE: FOR ALL JEWELLINGS TIE IN CROSS SECTIONS
REFER TO DWG 254590-3-CD-000-422

