


LEGEND

Stage Boundary

LOT YIELD		
Size	No. Lots	% Total Lots
200m ² - 300m ²	1	0.29%
301m ² - 400m ²	96	27.43%
401m ² - 500m ²	170	48.29%
501m ² - 600m ²	44	13.14%
601m ² - 700m ²	17	4.57%
701m ² - 800m ²	4	1.14%
801m ² - 900m ²	18	5.14%
Total Number of Lots	350	

Minimum Lot Size 288m²
Maximum Lot Size 810m²

Average Lot Size 456m²
Total Lot Area 159846m²

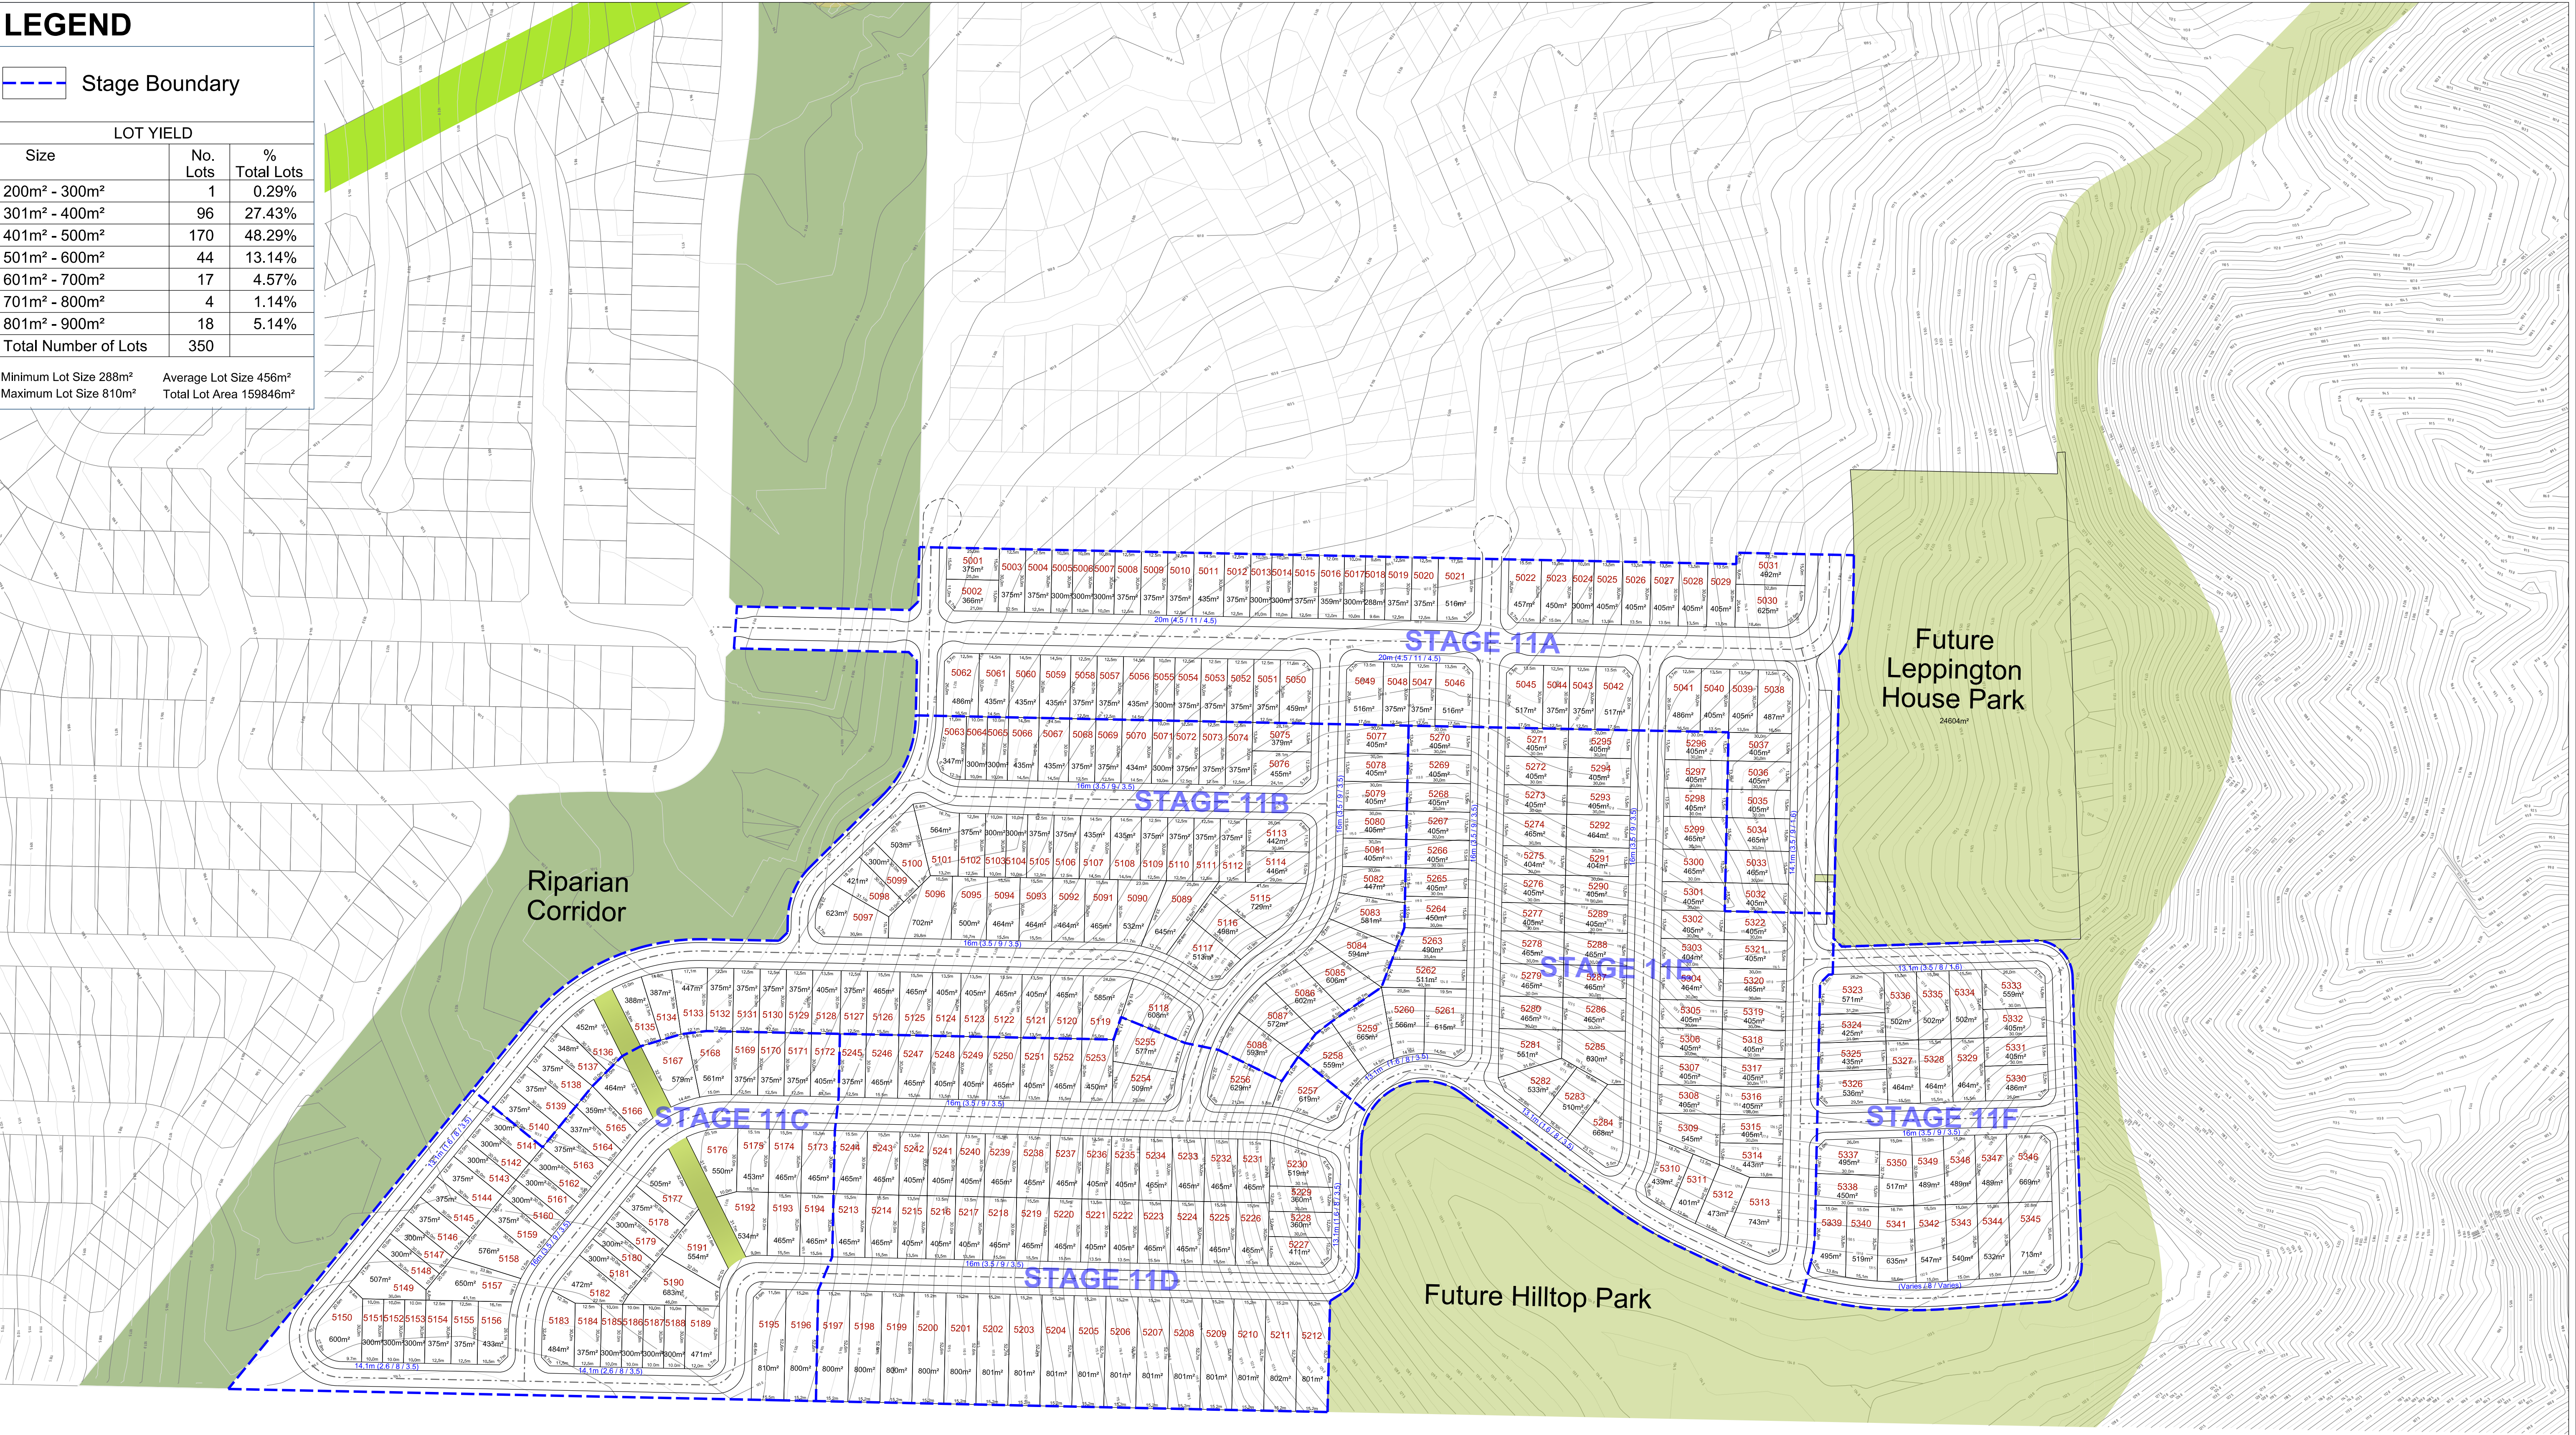

Stage 11 Subdivision Plan
WILLOWDALE



5 0 10 20 30 40 50 metres

Ref: STOLE-3-007-1 | Date: 12/01/2017 | Revision: F | Scale: 1:1,500@A1

Note: All areas and dimensions subject to detailed survey