





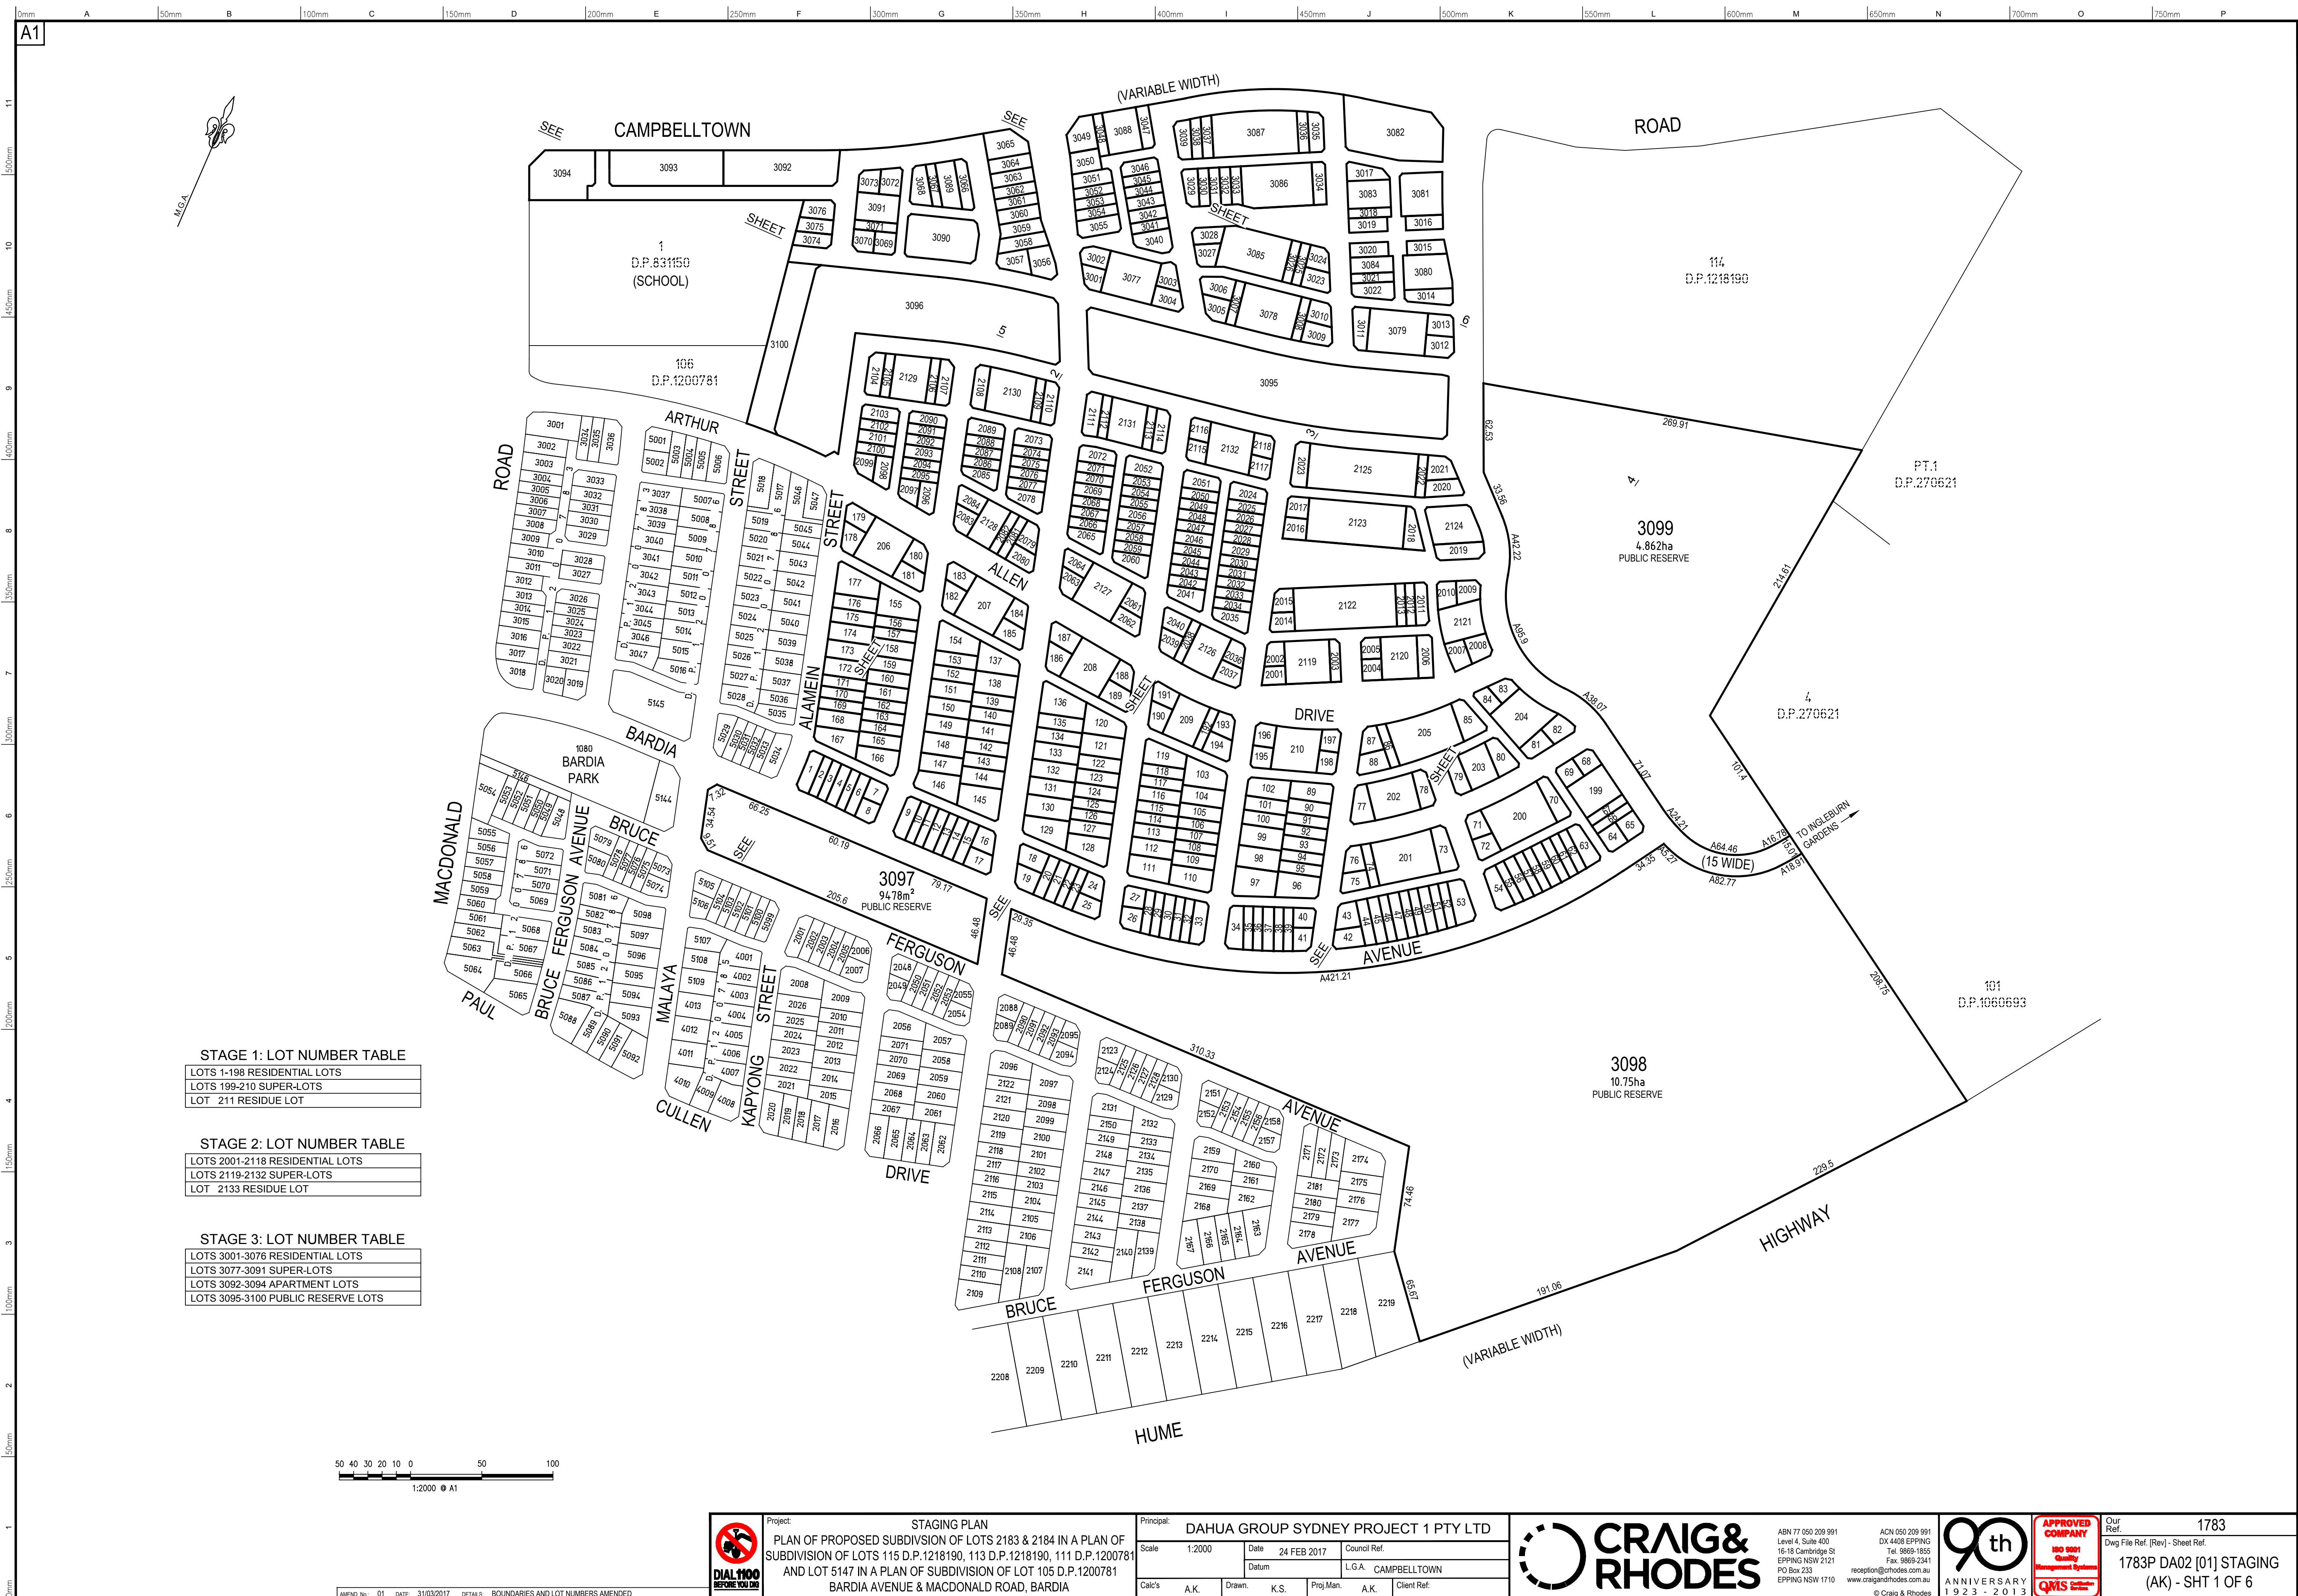

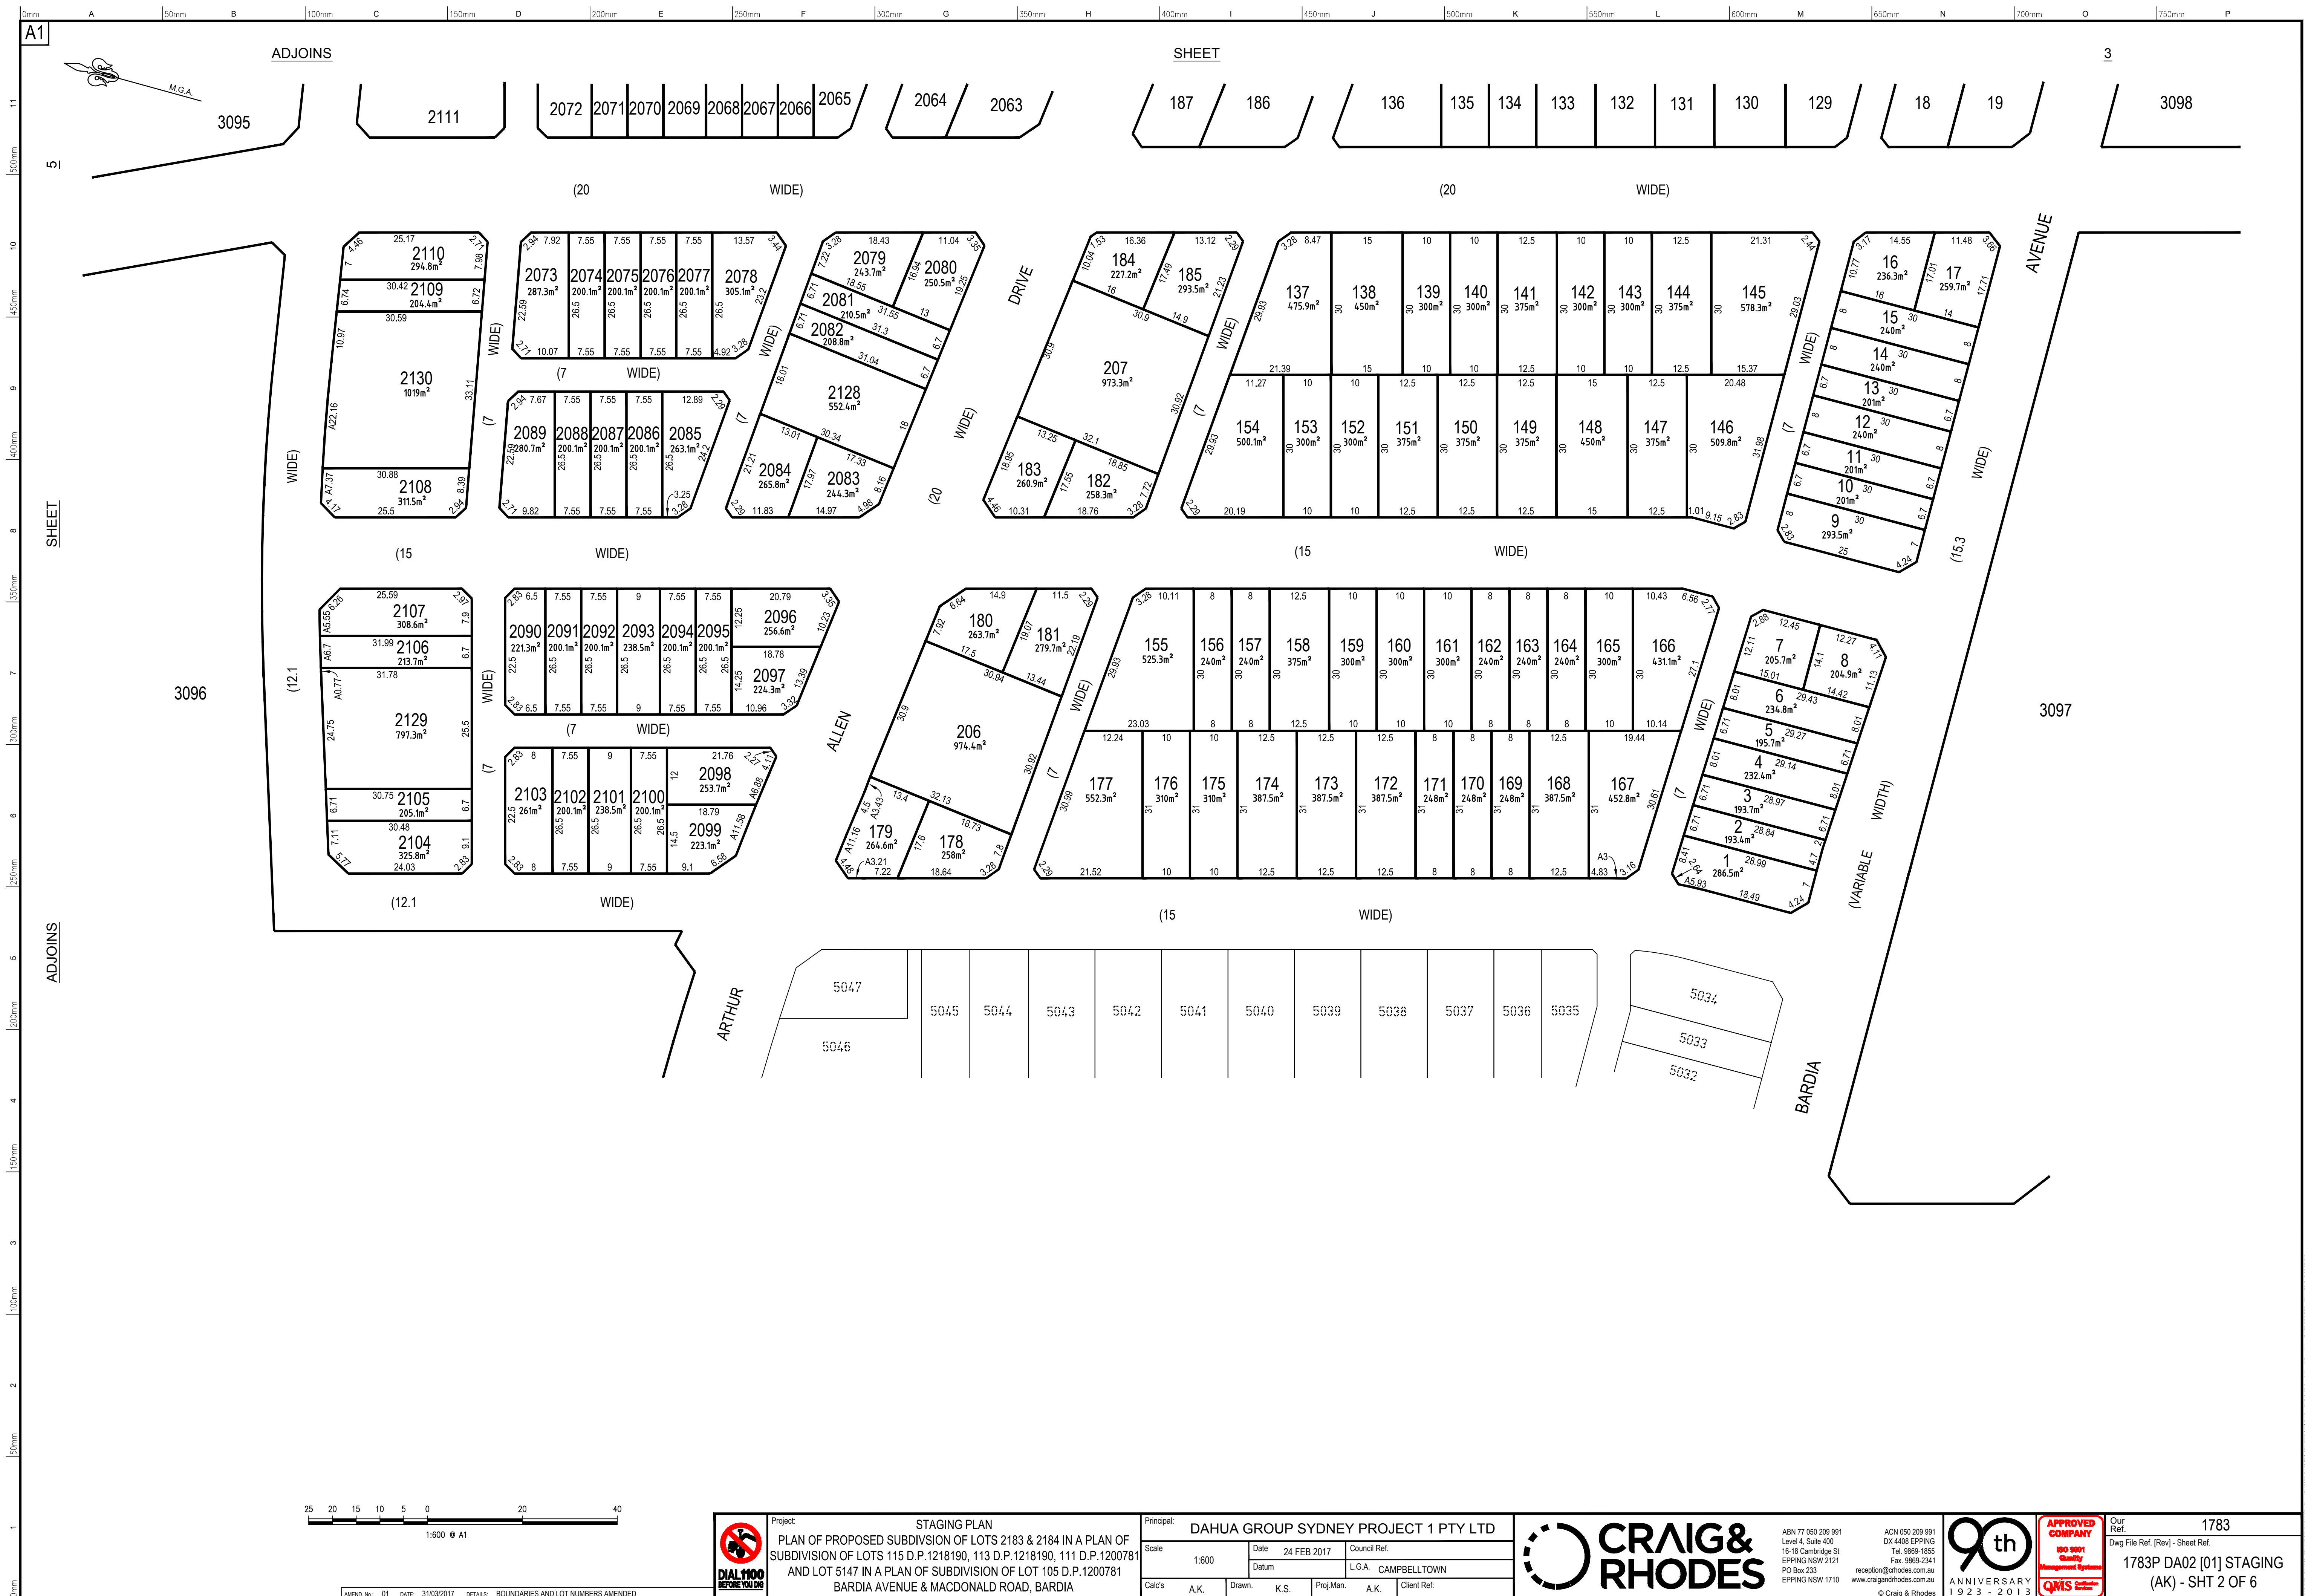

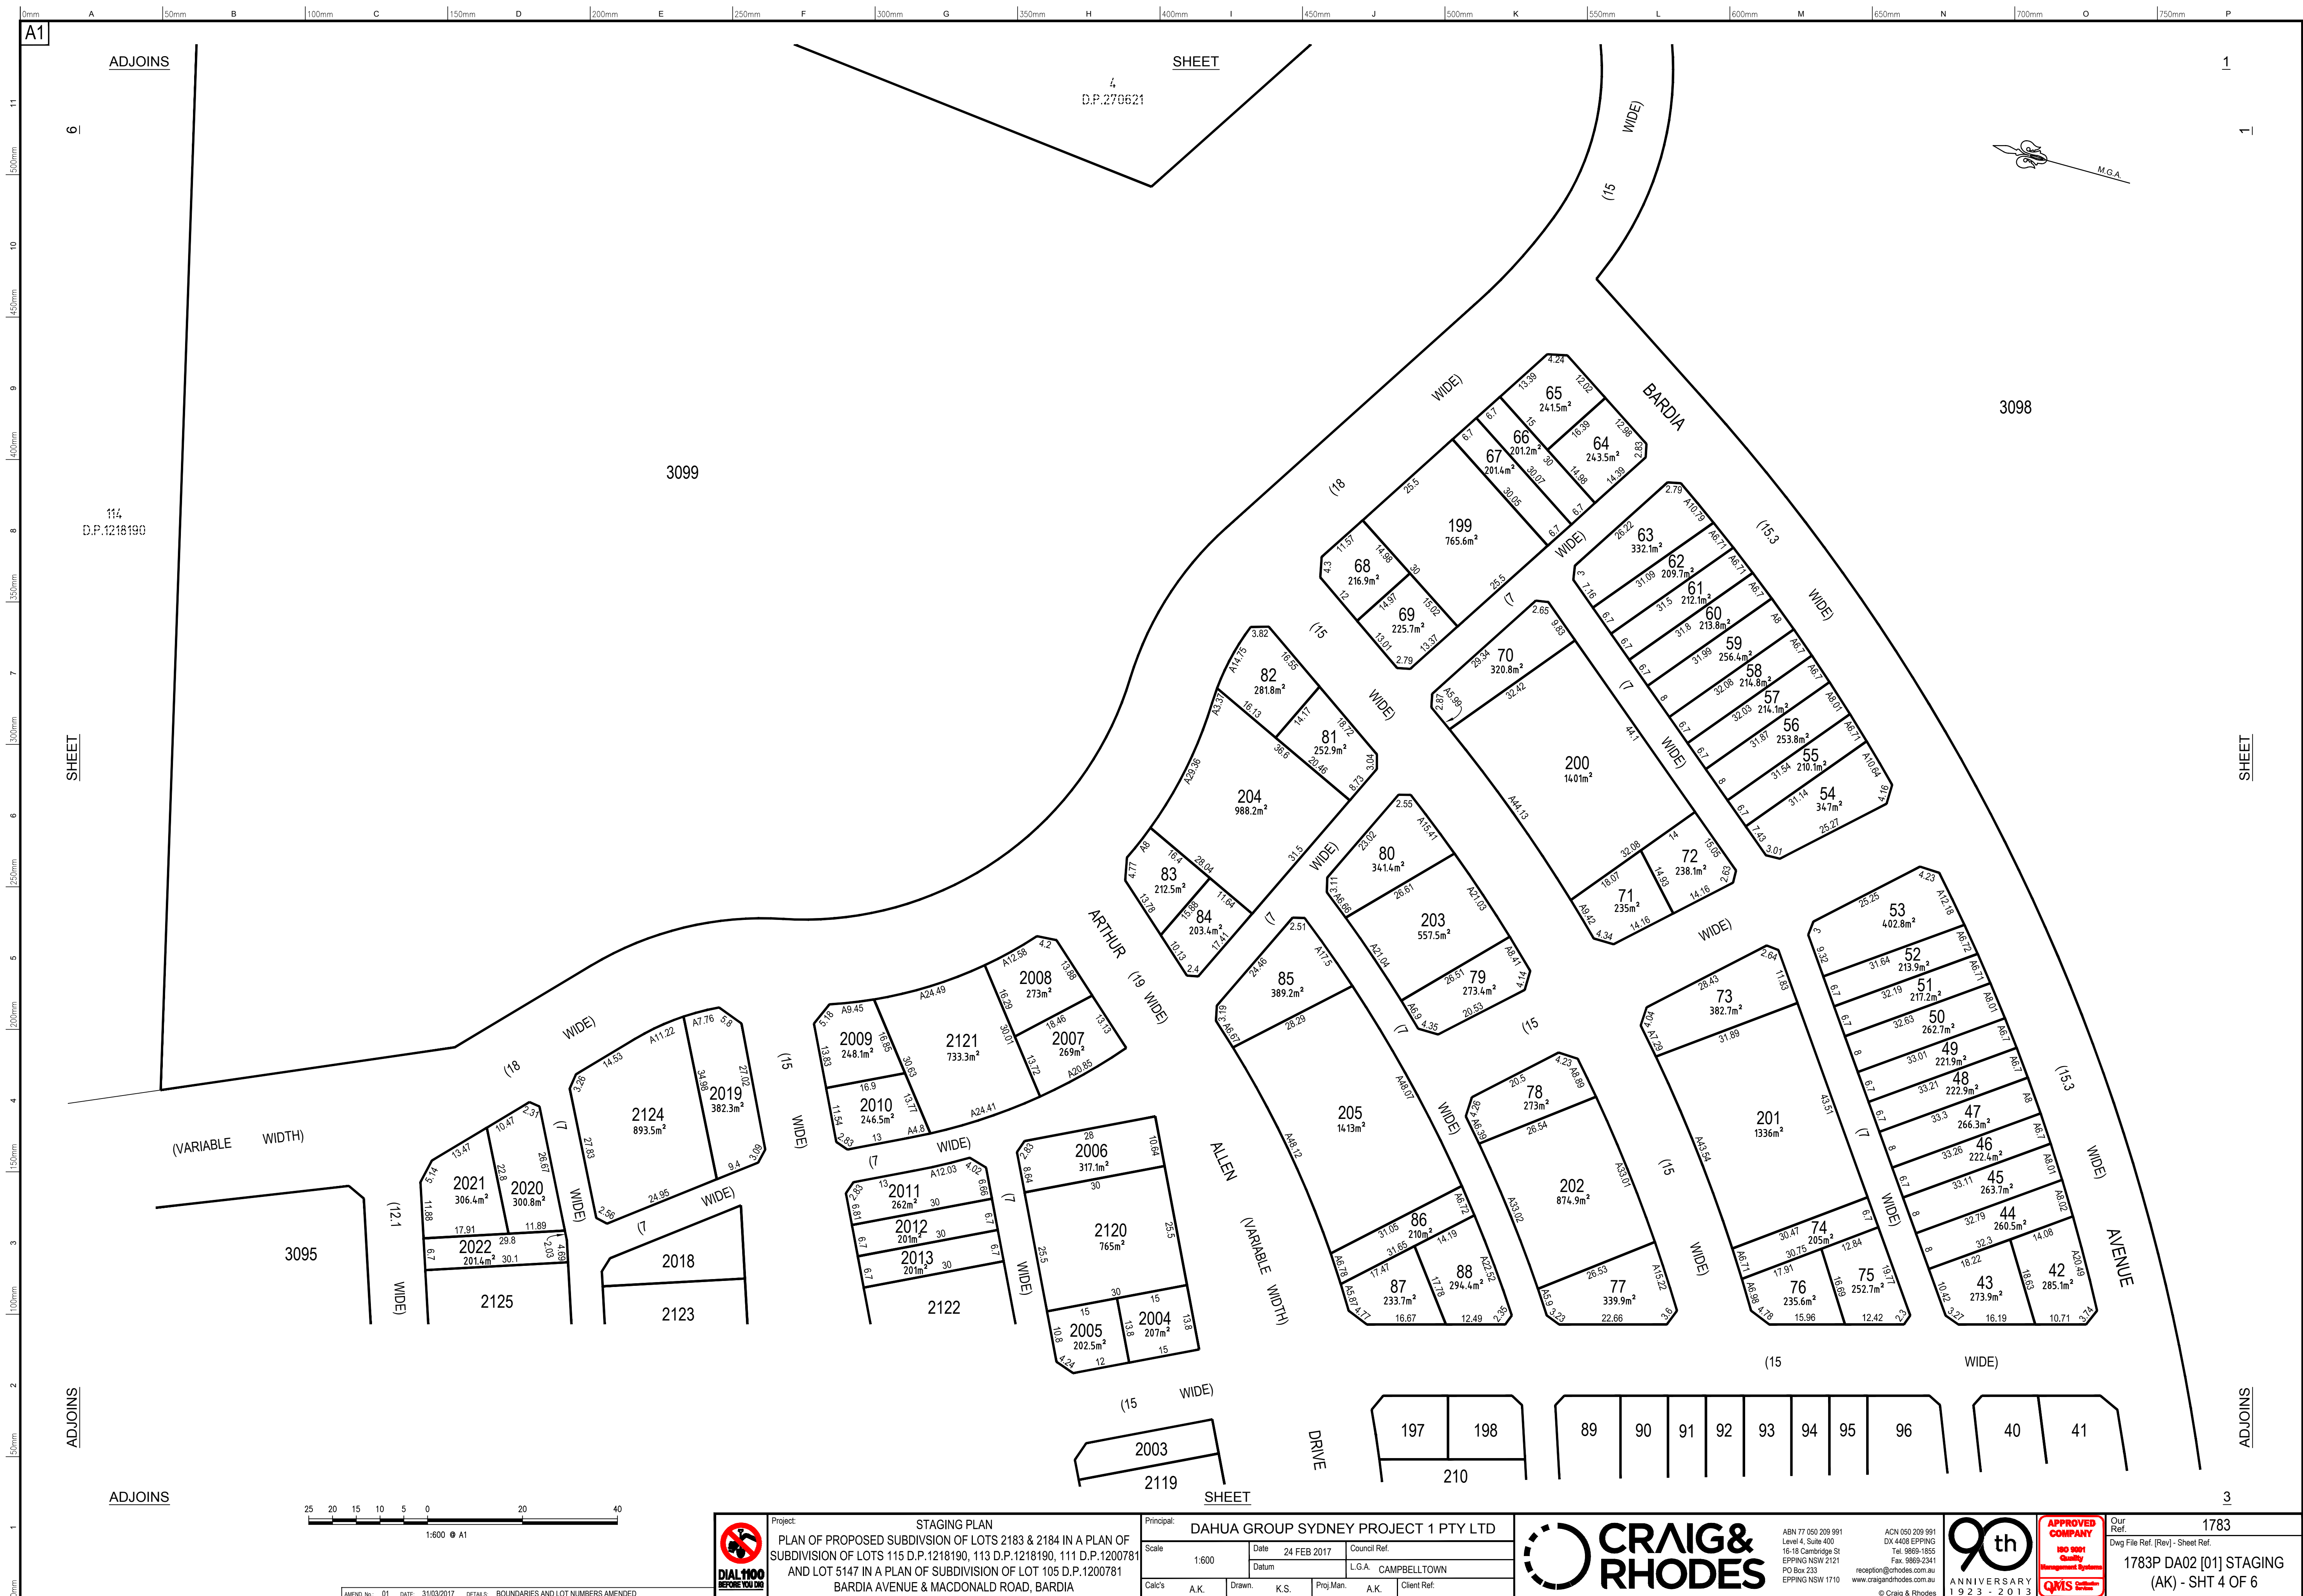

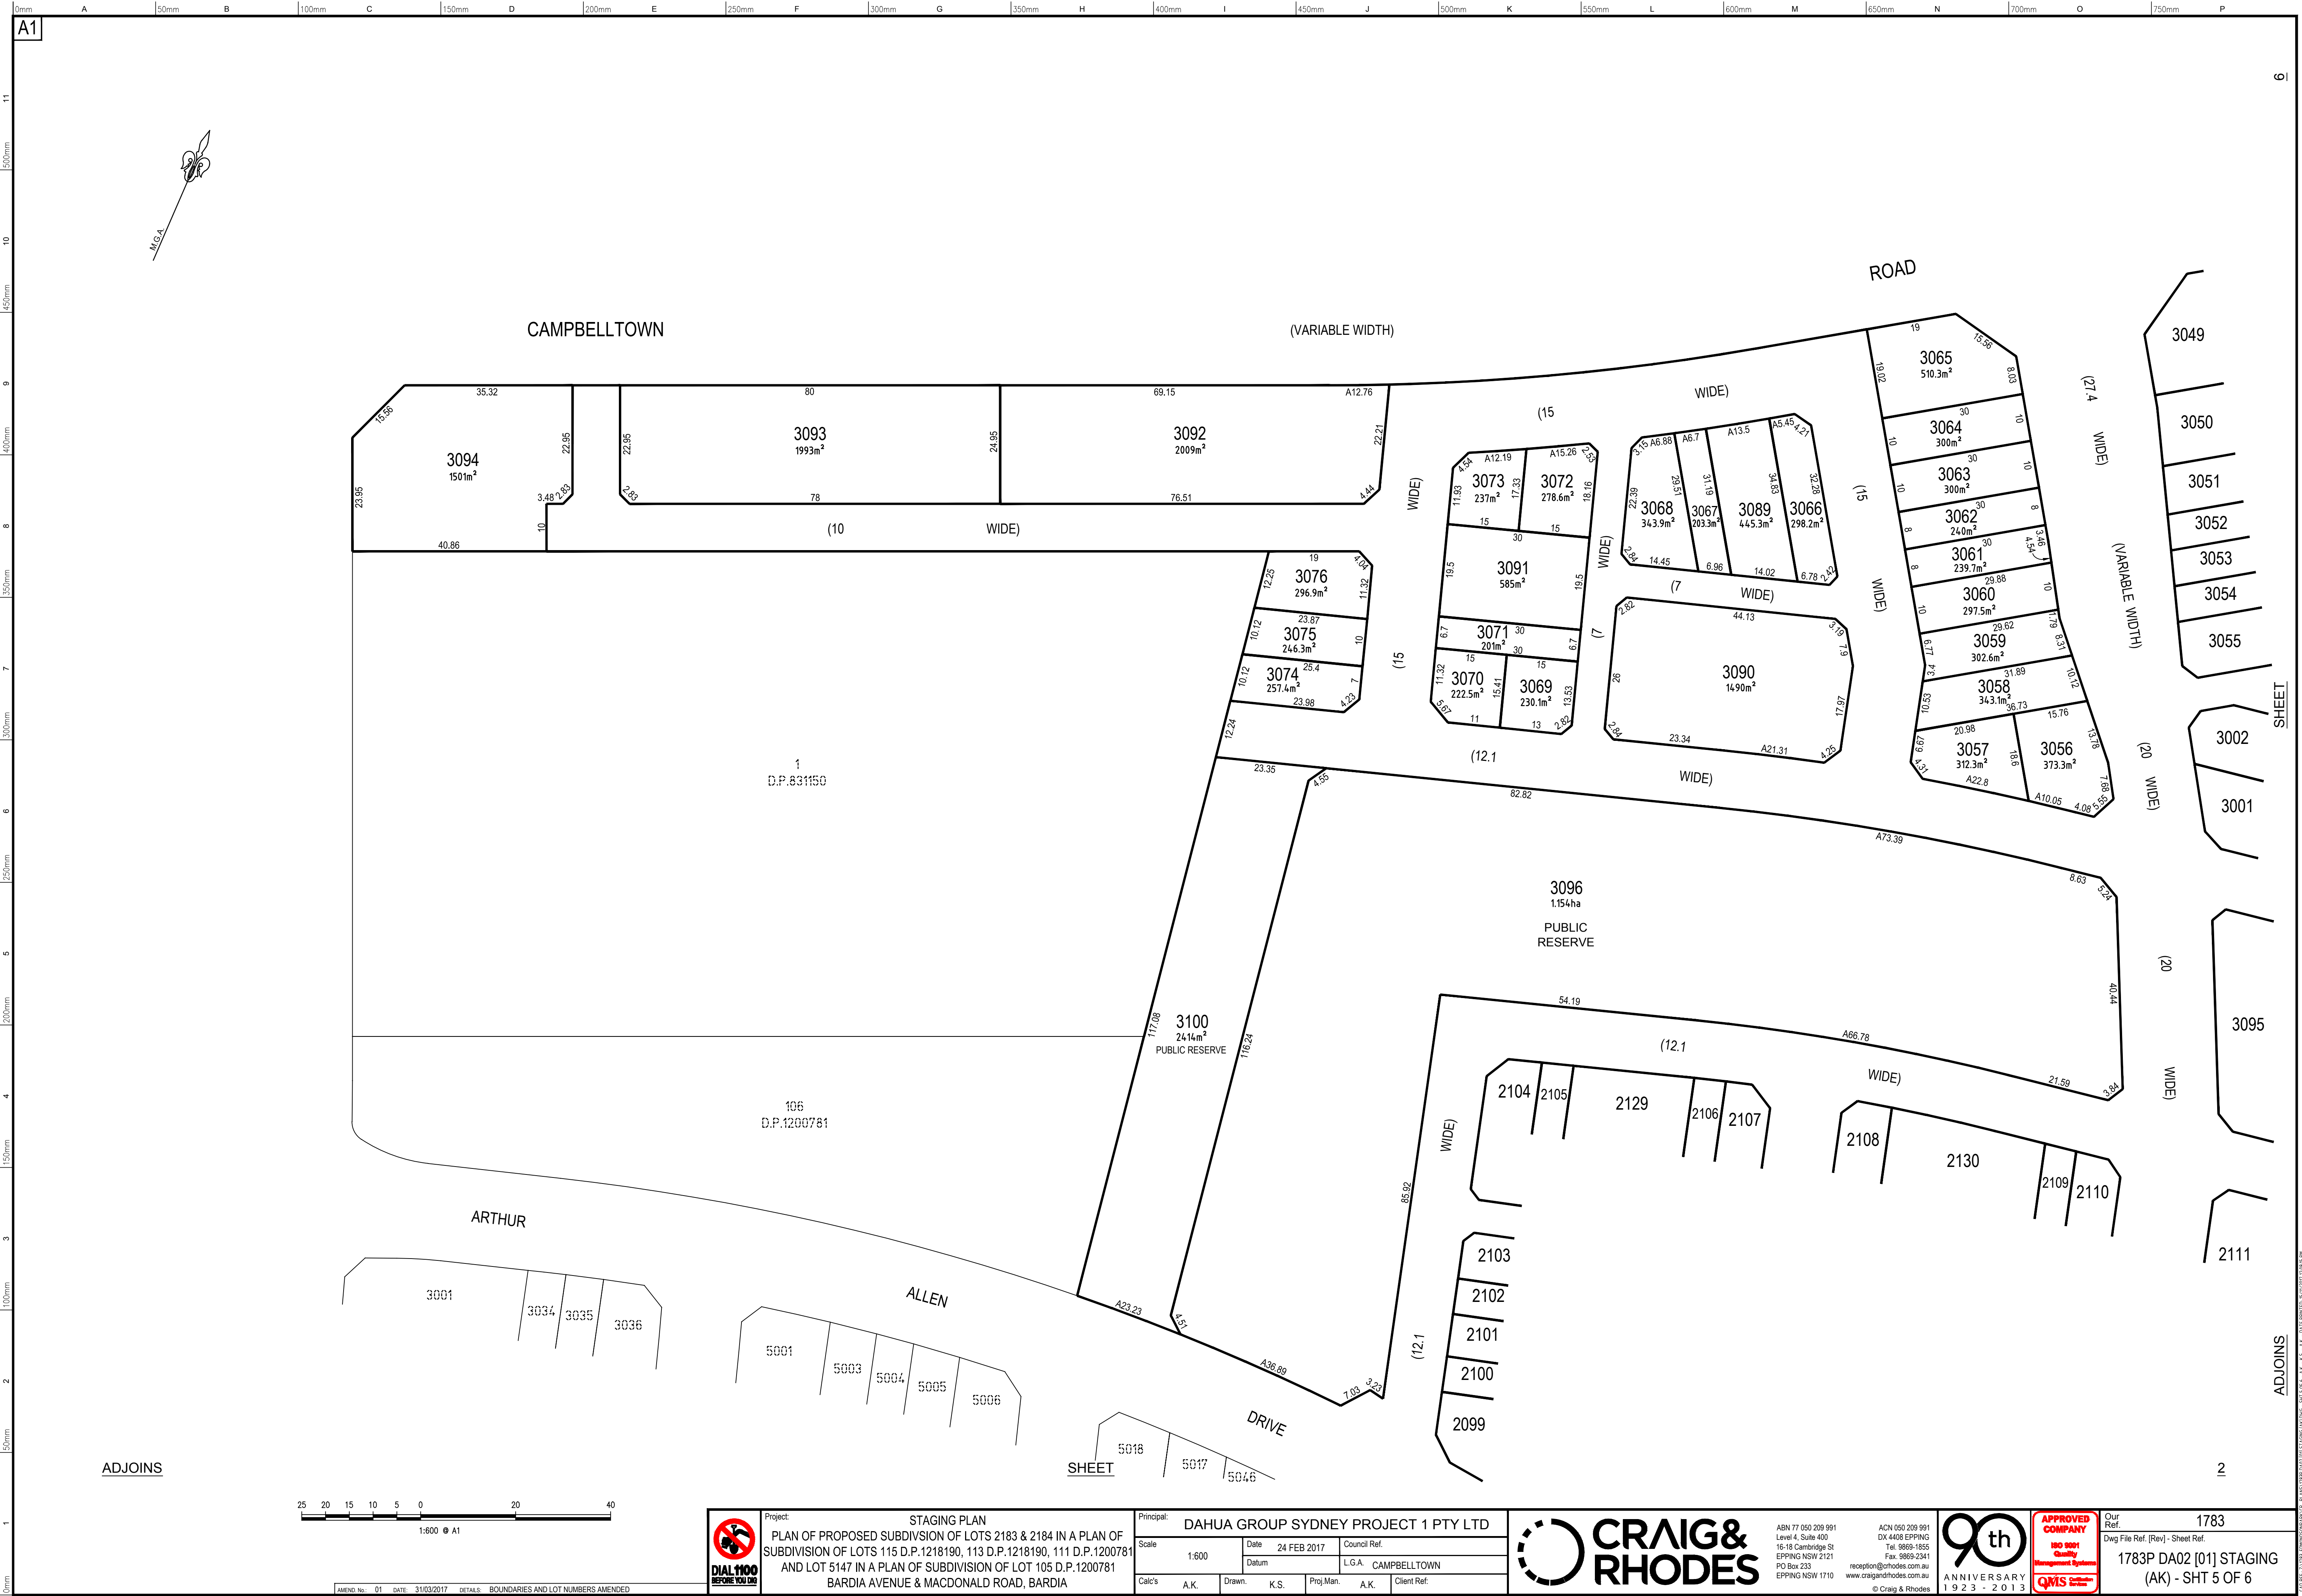

Project: STAGING PLAN
PLAN OF PROPOSED SUBDIVISION OF LOTS 2183 & 2184 IN A PLAN OF SUBDIVISION OF LOTS 115 D.P.1218190, 113 D.P.1218190, 111 D.P.1200781 AND LOT 5147 IN A PLAN OF SUBDIVISION OF LOT 105 D.P.1200781 BARDIA AVENUE & MACDONALD ROAD, BARDIA

Principal: DAHUA GROUP SYDNEY PROJECT 1 PTY LTD					
Scale	1:600	Date	24 FEB 2017	Council Ref.	
Calc's	A.K.	Drawn	K.S.	Proj Man.	A.K.
		L.G.A. CAMPBELLTOWN		Client Ref.	



ABN 77 050 209 991
Level 4, Suite 400
16-18 Cambridge St
EPPING NSW 2121
PO Box 233
EPPING NSW 1710
www.craigandrhodes.com.au
© Craig & Rhodes



Our Ref. 1783
Dwg File Ref. [Rev] - Sheet Ref.
1783P DA02 [01] STAGING (AK) - SHT 5 OF 6

