
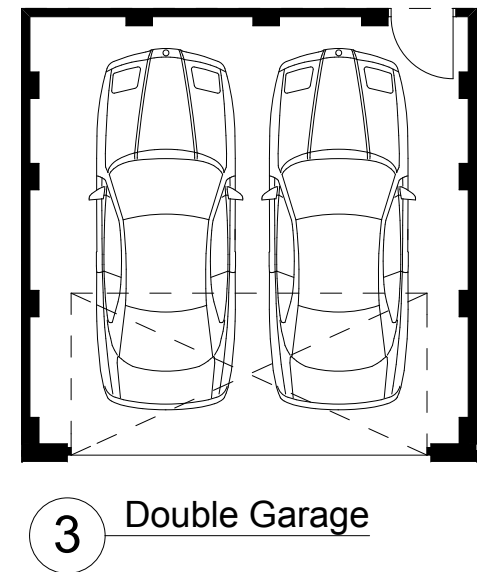
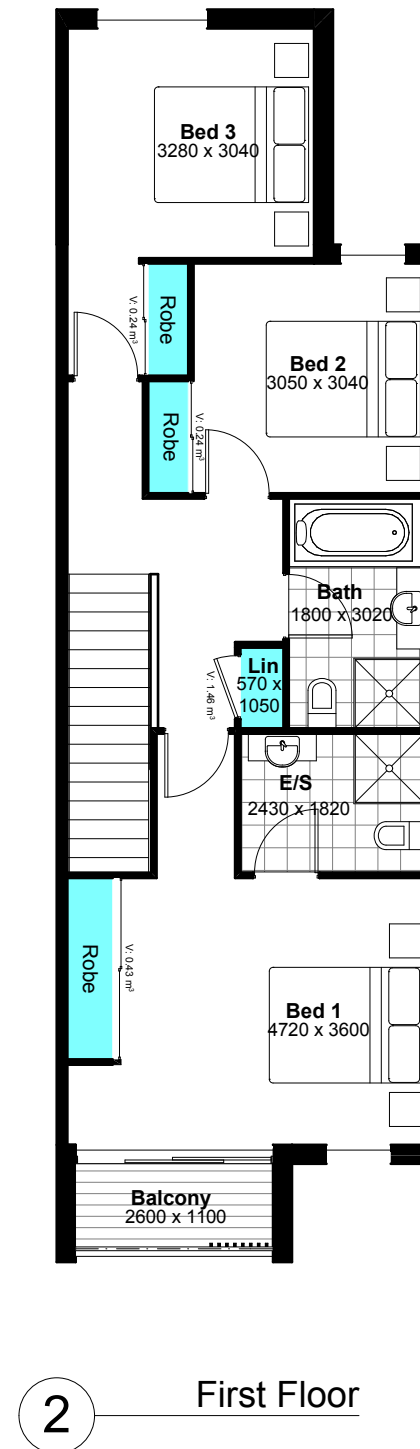


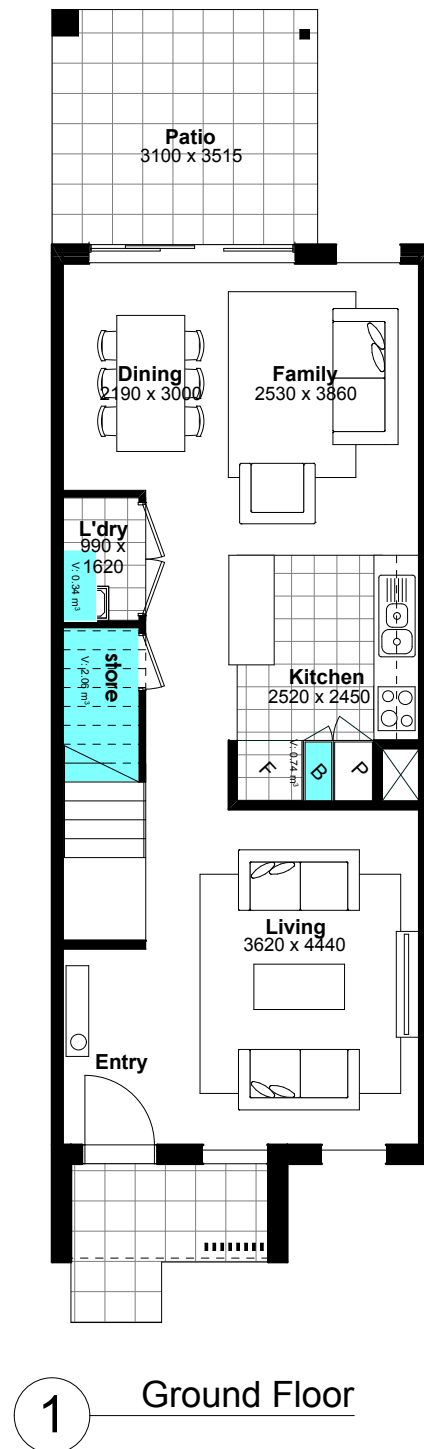

Storage Calculations

- Full height storage =	2.20m ³
- Above robe, under stair and laundry storage =	3.31m ³
- Total internal storage =	5.51m ³
- Total external storage (provided by occupant) =	4.49m ³
- Total storage =	10.00m ³

3 Bedroom | 10+ m³ storage required


BONNYRIGG TERRACES

Scale - 1:100


STORAGE

Type - A1


DKO

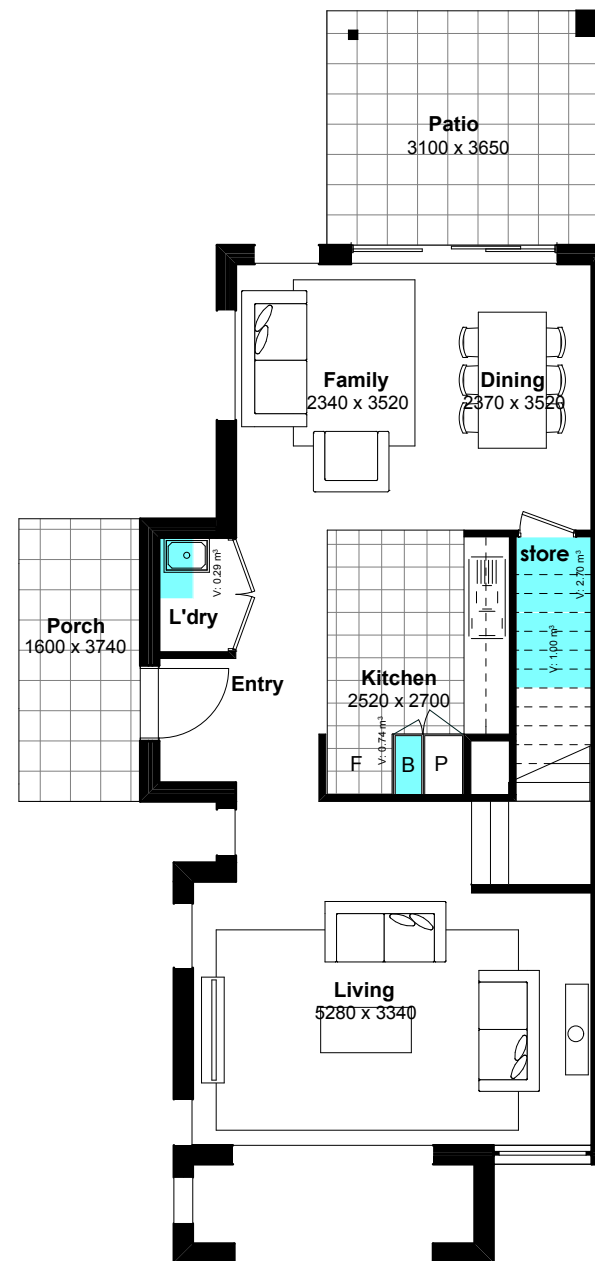

1 Ground Floor

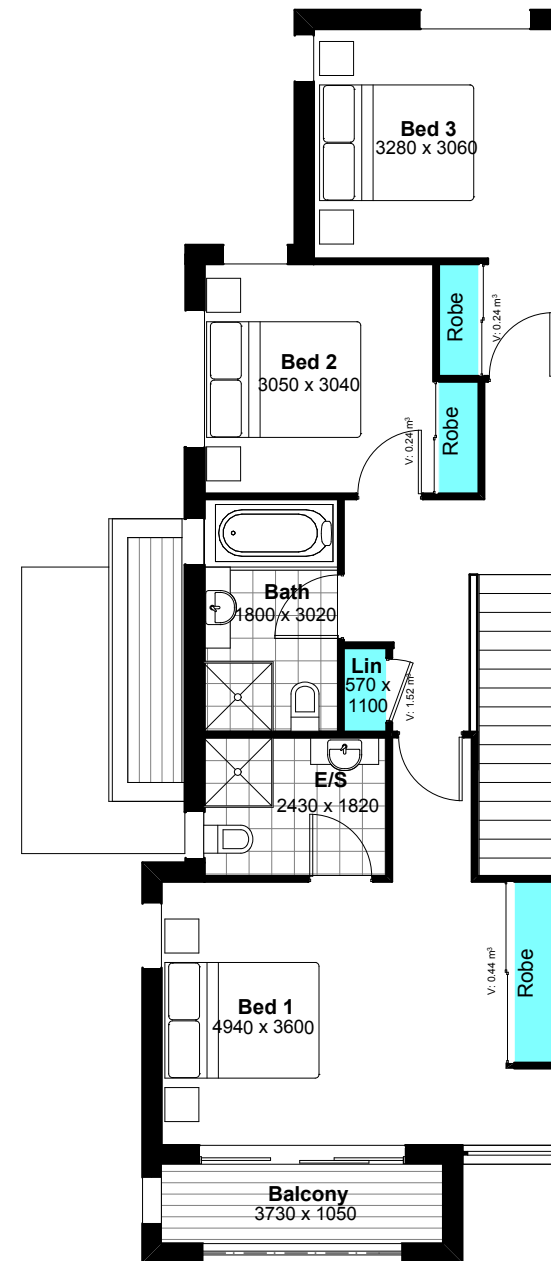

2 First Floor

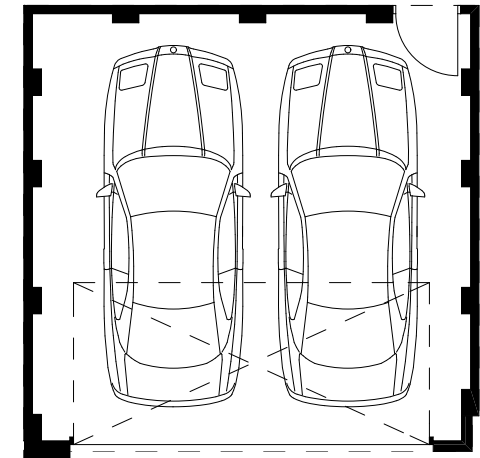

3 Double Garage

Storage Calculations

- Full height storage =	4.96m ³
- Above robe, under stair and laundry storage =	2.21m ³
- Total internal storage =	7.17m ³
- Total external storage (provided by occupant) =	2.83m ³
- Total storage =	10.00m ³

3 Bedroom | 10+ m³ storage required


BONNYRIGG TERRACES

Scale - 1:100


Type - A2_a

STORAGE

DKO

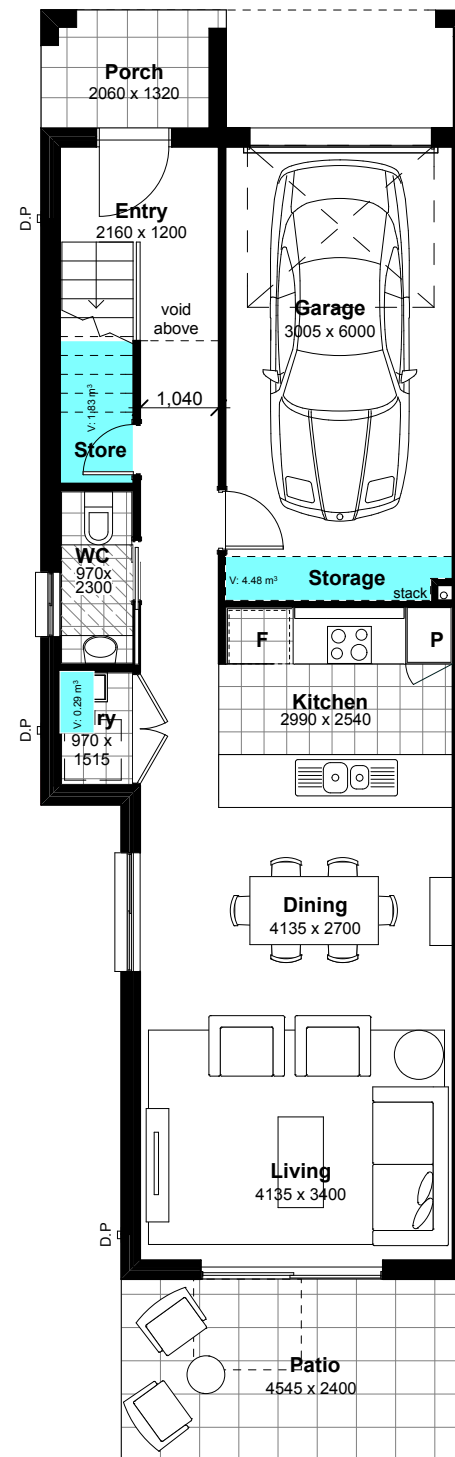

1 Ground Floor

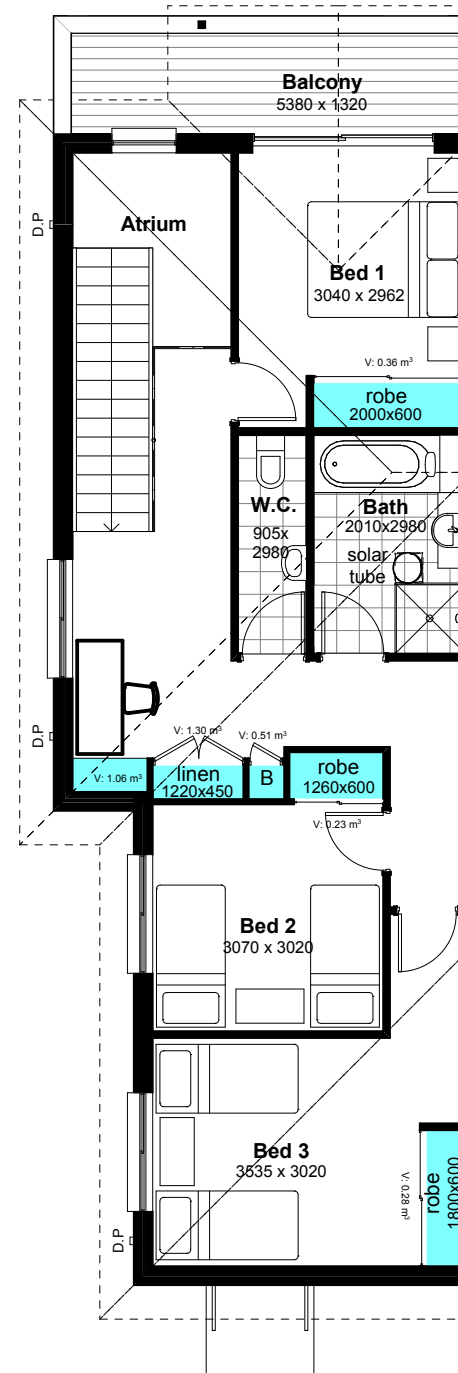

2 First Floor

Storage Calculations

- Full height storage =	7.35m ³
- Above robe, under stair and laundry storage =	2.99m ³
- Total internal storage =	10.34m ³
- Total external storage =	0m ³
- Total storage =	10.34m ³

3 Bedroom | 10+ m³ storage required


BONNYRIGG TERRACES

Scale - 1:100

Type - H1a

STORAGE

DKO

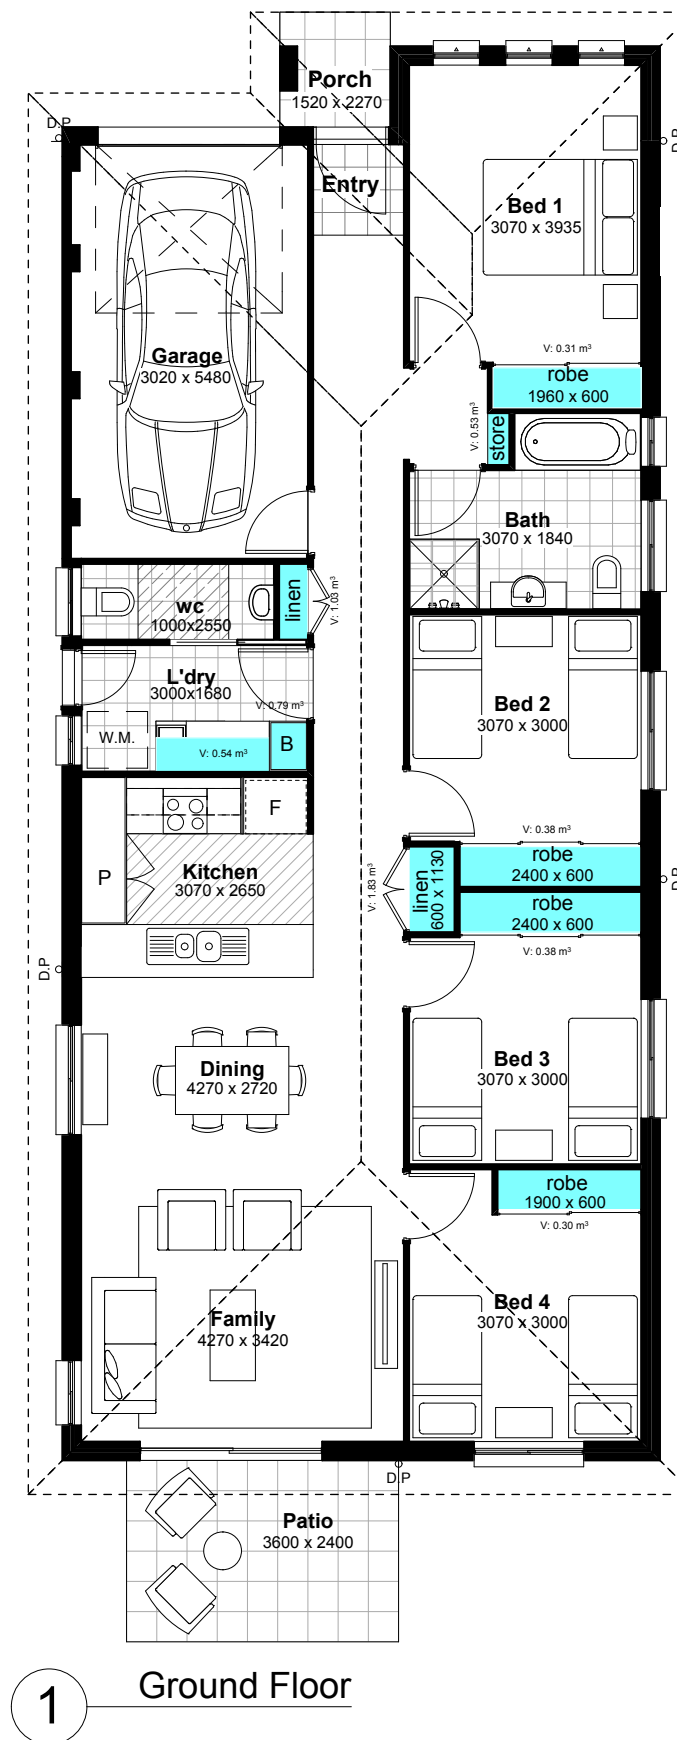

Storage Calculations

- Full height storage =	4.18m³
- Above robe, under stair and laundry storage =	1.91m³
- Total internal storage =	6.09m³
- Total external storage (provided by occupant) =	3.91m³
- Total storage =	10.00m³

4 Bedroom | 10+ m³ storage required


BONNYRIGG TERRACES

Scale - 1:100

Type - H4b

STORAGE

DKO

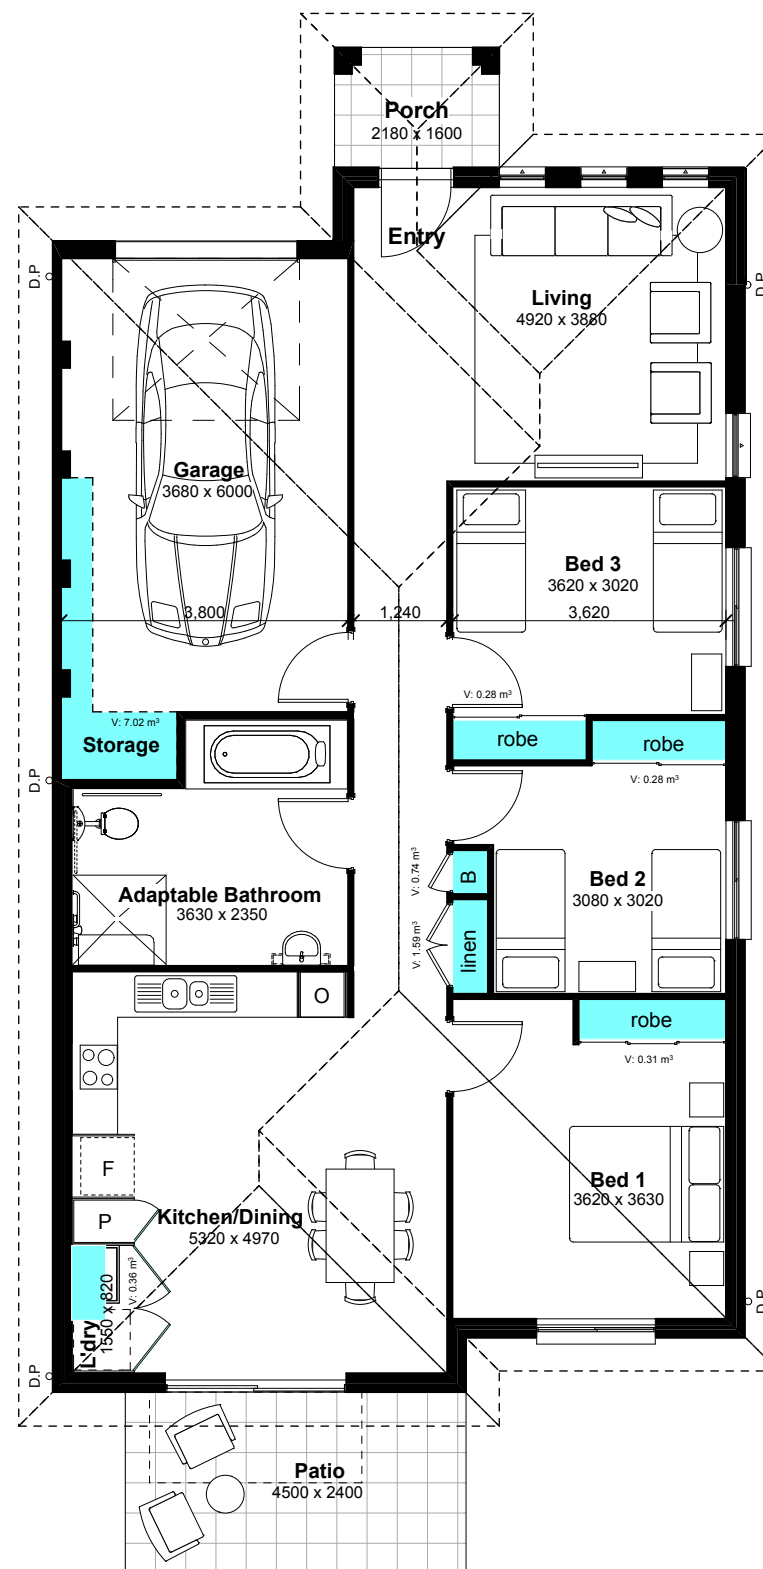

1 Ground Floor

Storage Calculations

- Full height storage =	9.35m ³
- Above robe, under stair and laundry storage =	1.23m ³
- Total internal storage =	10.58m ³
- Total external storage =	0m ³
- Total storage =	10.58m ³

3 Bedroom | 10+ m³ storage required


BONNYRIGG TERRACES

Scale - 1:100


Type - H5a_A

STORAGE

DKO

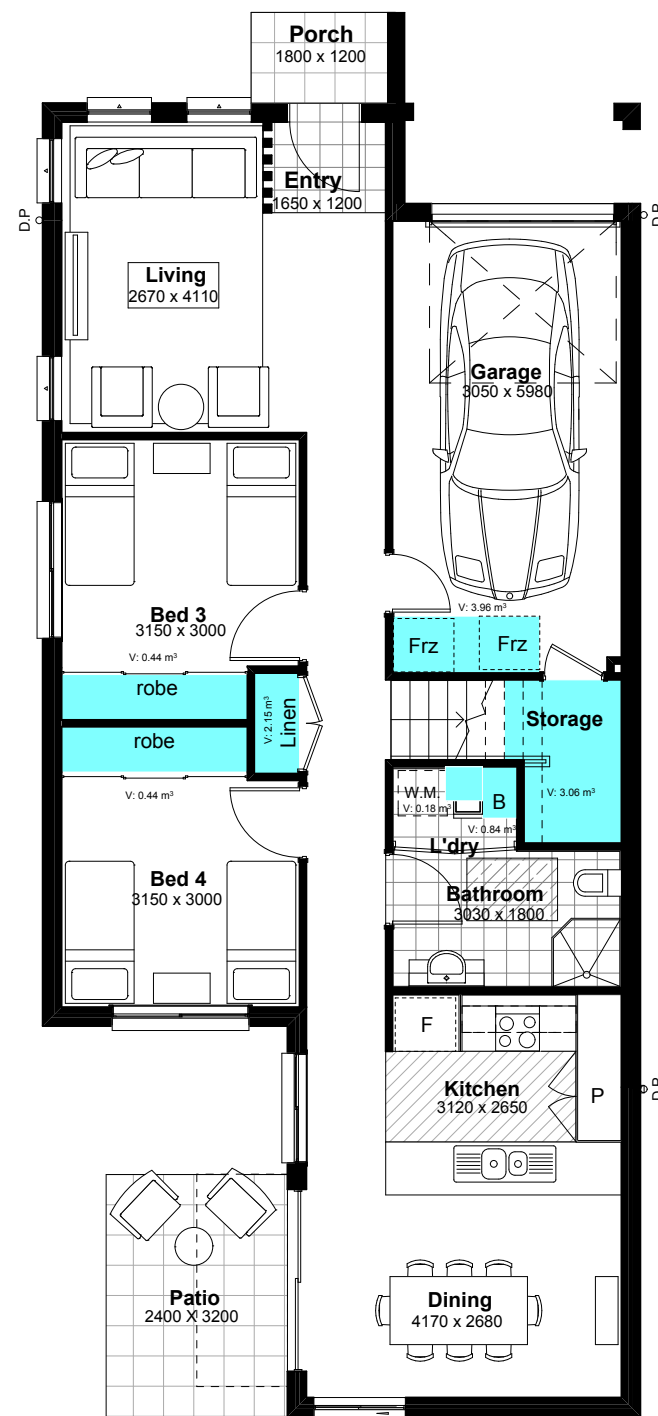

1 Ground Floor

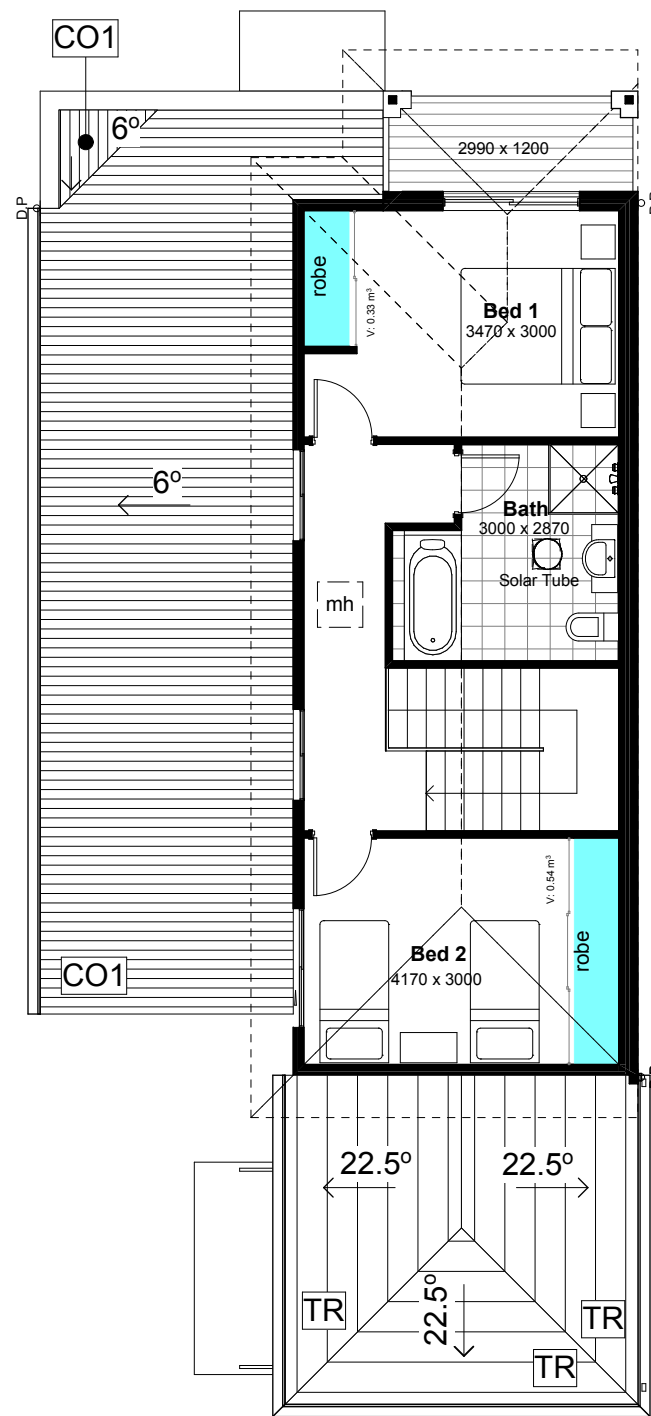

2 First Floor

Storage Calculations

- Full height storage =	6.95m ³
- Above robe, under stair and laundry storage =	4.99m ³
- Total internal storage =	11.94m ³
- Total external storage =	0m ³
- Total storage =	11.94m ³

4 Bedroom | 10+ m³ storage required


BONNYRIGG TERRACES

Scale - 1:100


Type - H7a

STORAGE

DKO

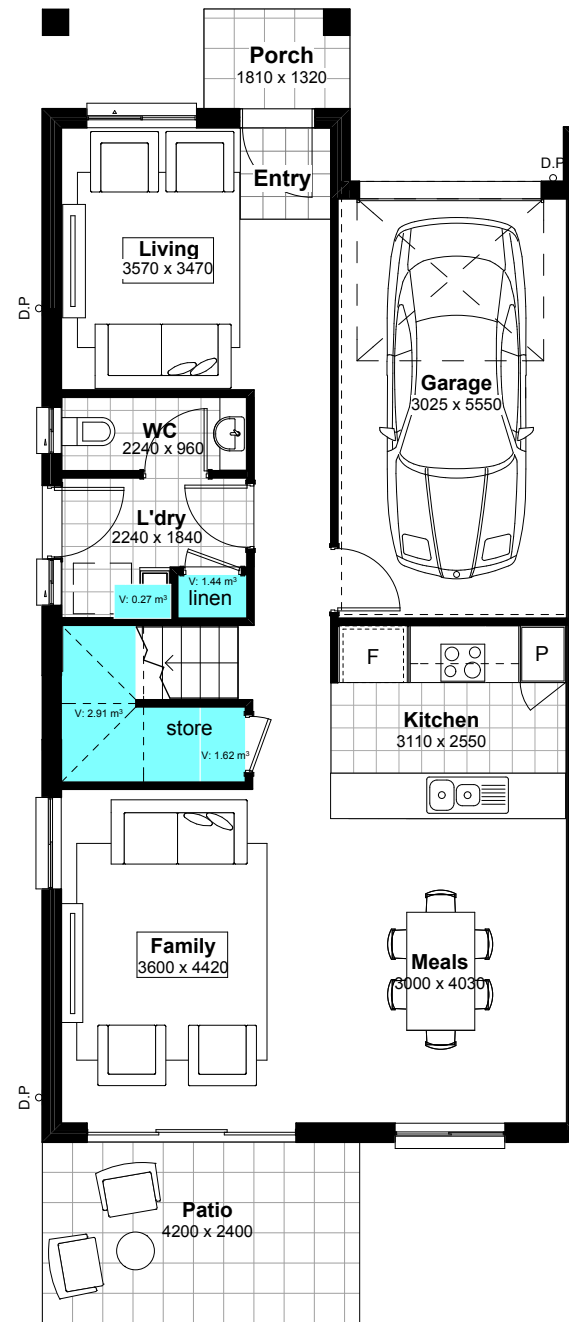

1 Ground Floor

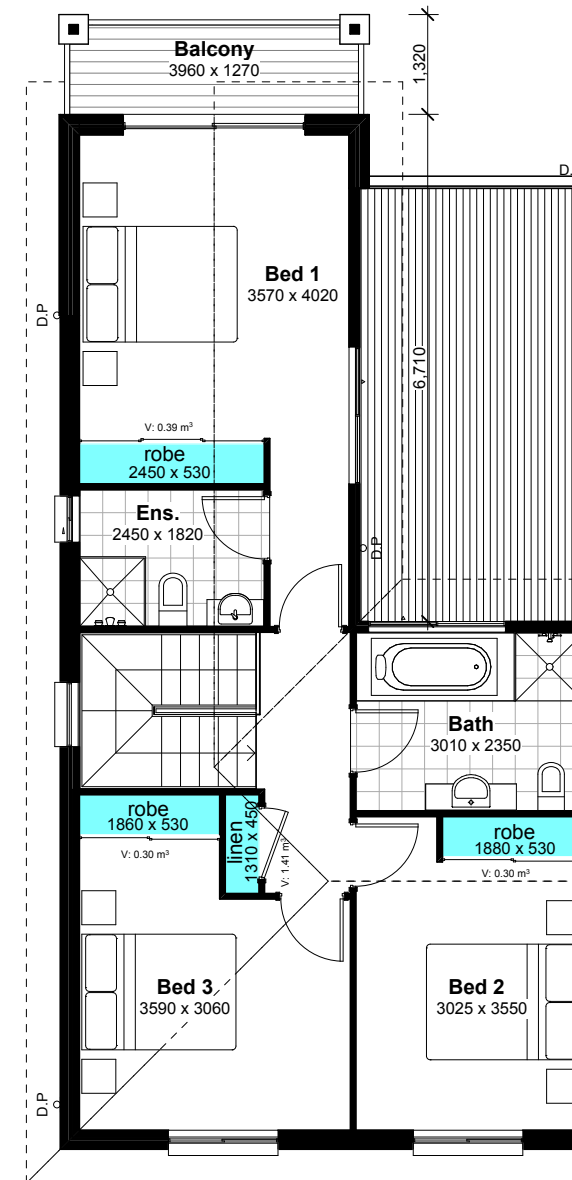

2 First Floor

Storage Calculations

- Full height storage =	4.47m ³
- Above robe, under stair and laundry storage =	4.17m ³
- Total internal storage =	8.64m ³
- Total external storage (provided by occupant) =	1.36m ³
- Total storage =	10.00m ³

3 Bedroom | 10+ m³ storage required


BONNYRIGG TERRACES

Scale - 1:100


Type - P1a

STORAGE

DKO

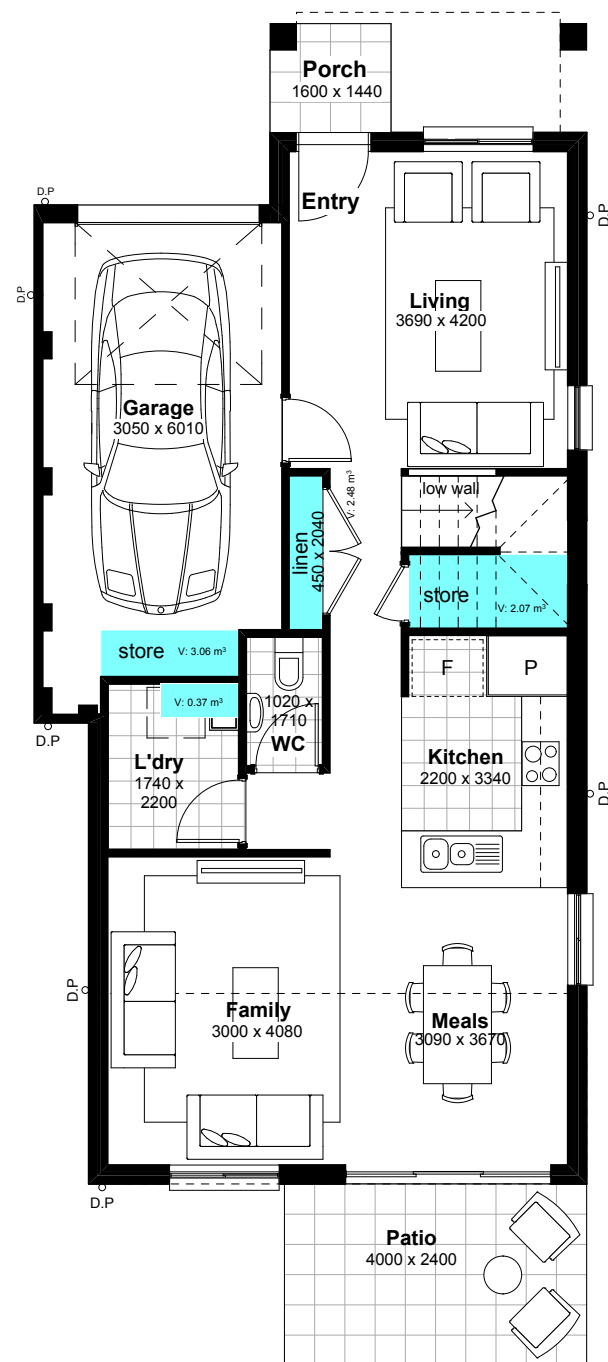

1 Ground Floor

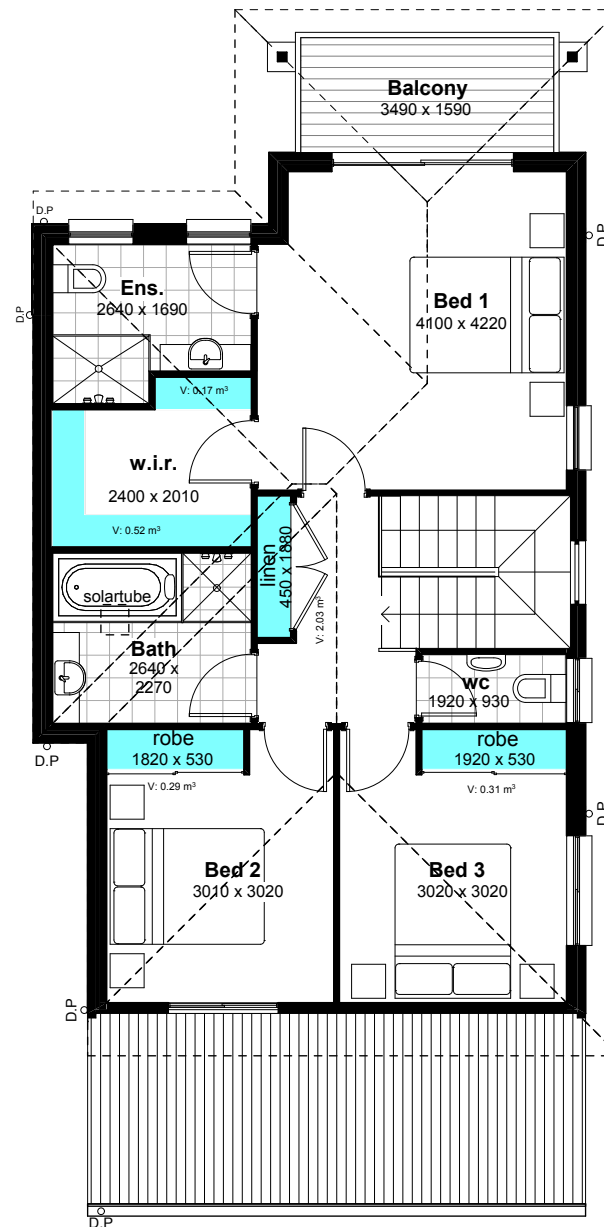

2 First Floor

Storage Calculations

- Full height storage =	7.57m ³
- Above robe, under stair and laundry storage =	3.73m ³
- Total internal storage =	11.30m ³
- Total external storage =	0m ³
- Total storage =	11.30m ³

3 Bedroom | 10+ m³ storage required


BONNYRIGG TERRACES

Scale - 1:100


Type - P2a

STORAGE

DKO

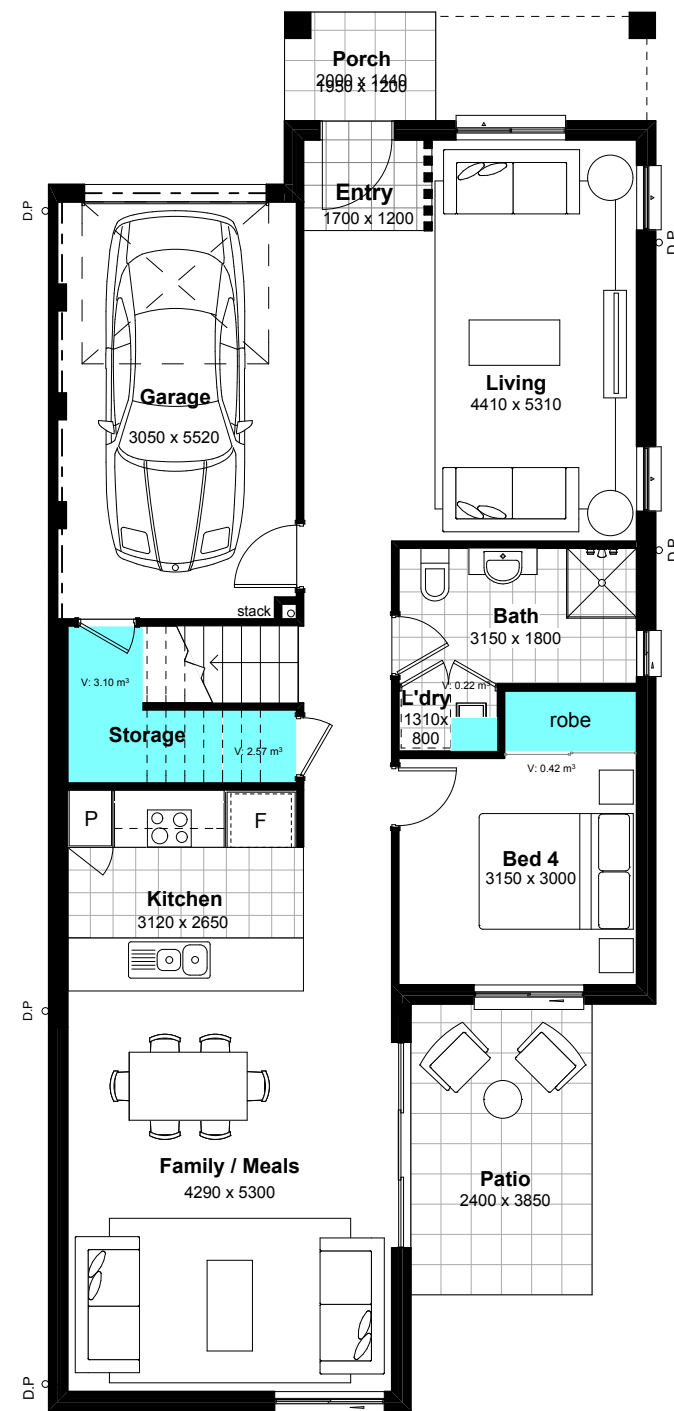

1 Ground Floor

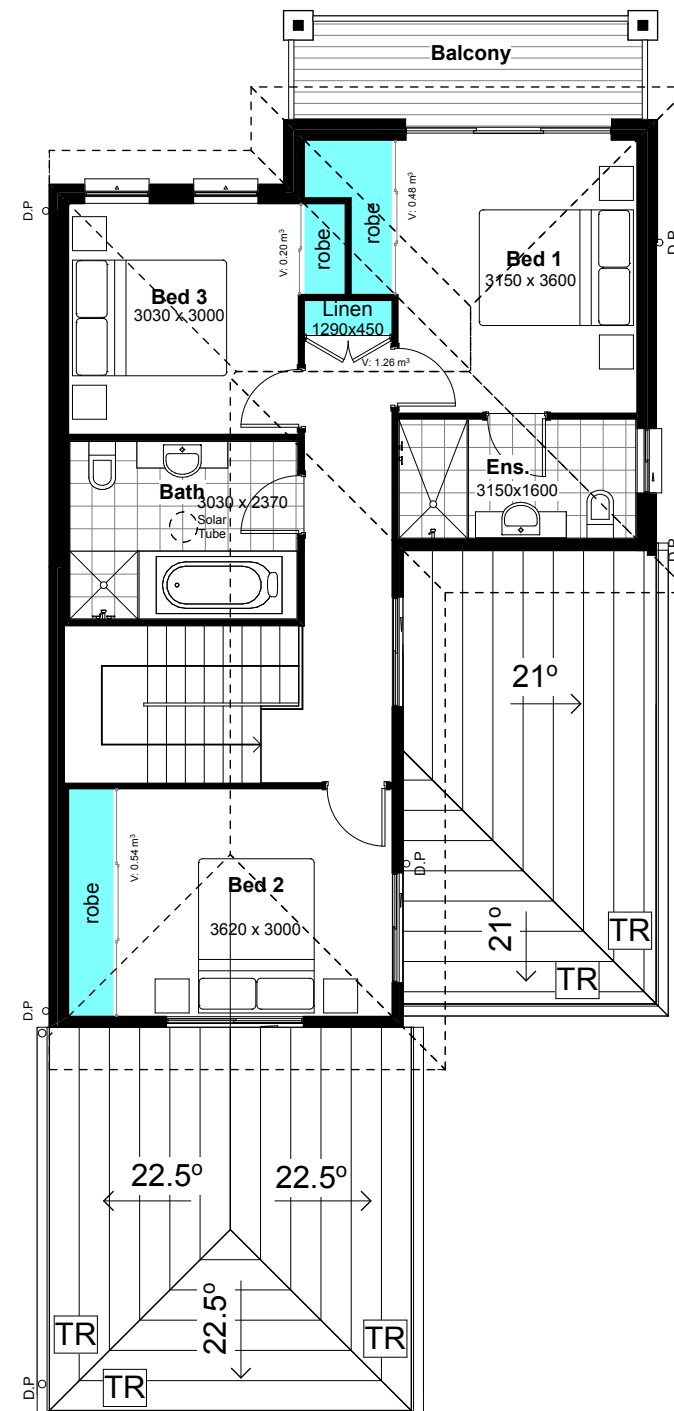

2 First Floor

Storage Calculations

- Full height storage =	3.83m ³
- Above robe, under stair and laundry storage =	4.96m ³
- Total internal storage =	8.79m ³
- Total external storage (provided by occupant) =	1.21m ³
- Total storage =	10.00m ³

4 Bedroom | 10+ m³ storage required


BONNYRIGG TERRACES

Scale - 1:100


STORAGE

Type - P3

DKO

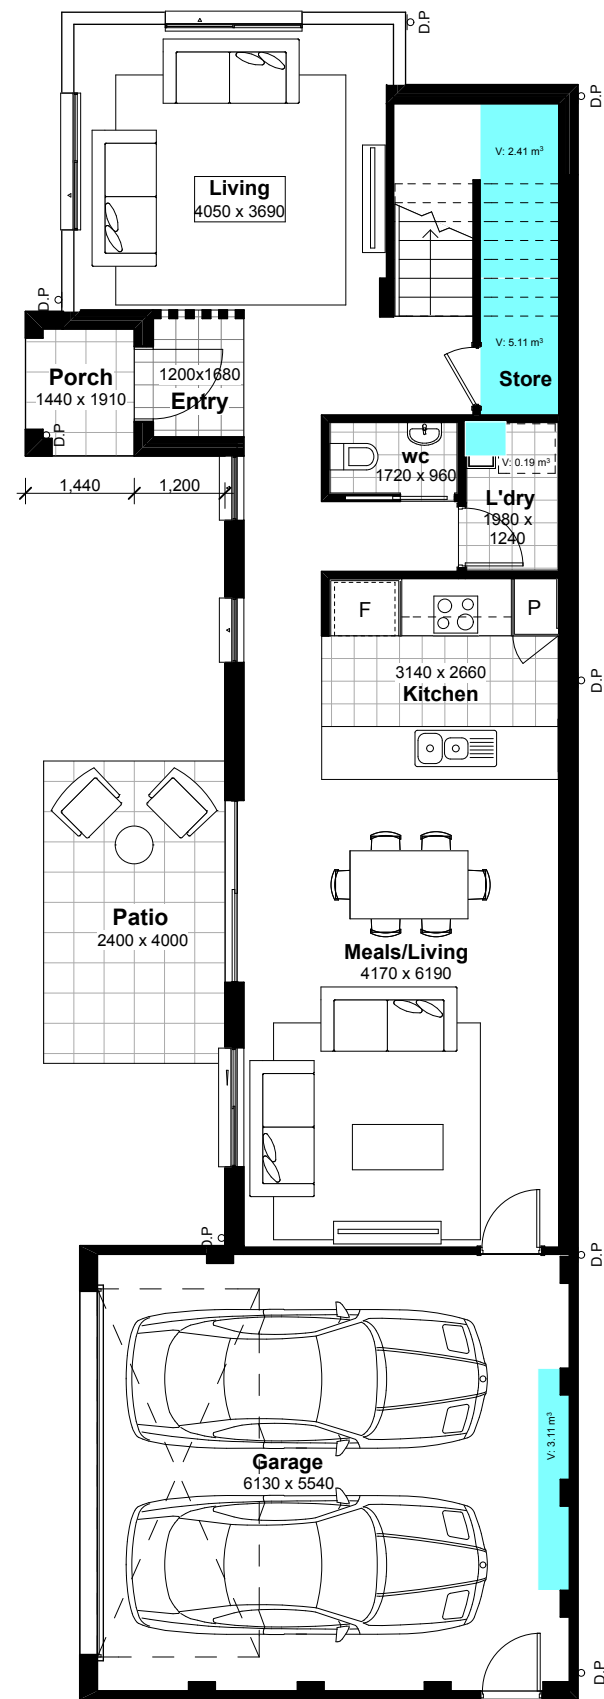

1 Ground Floor

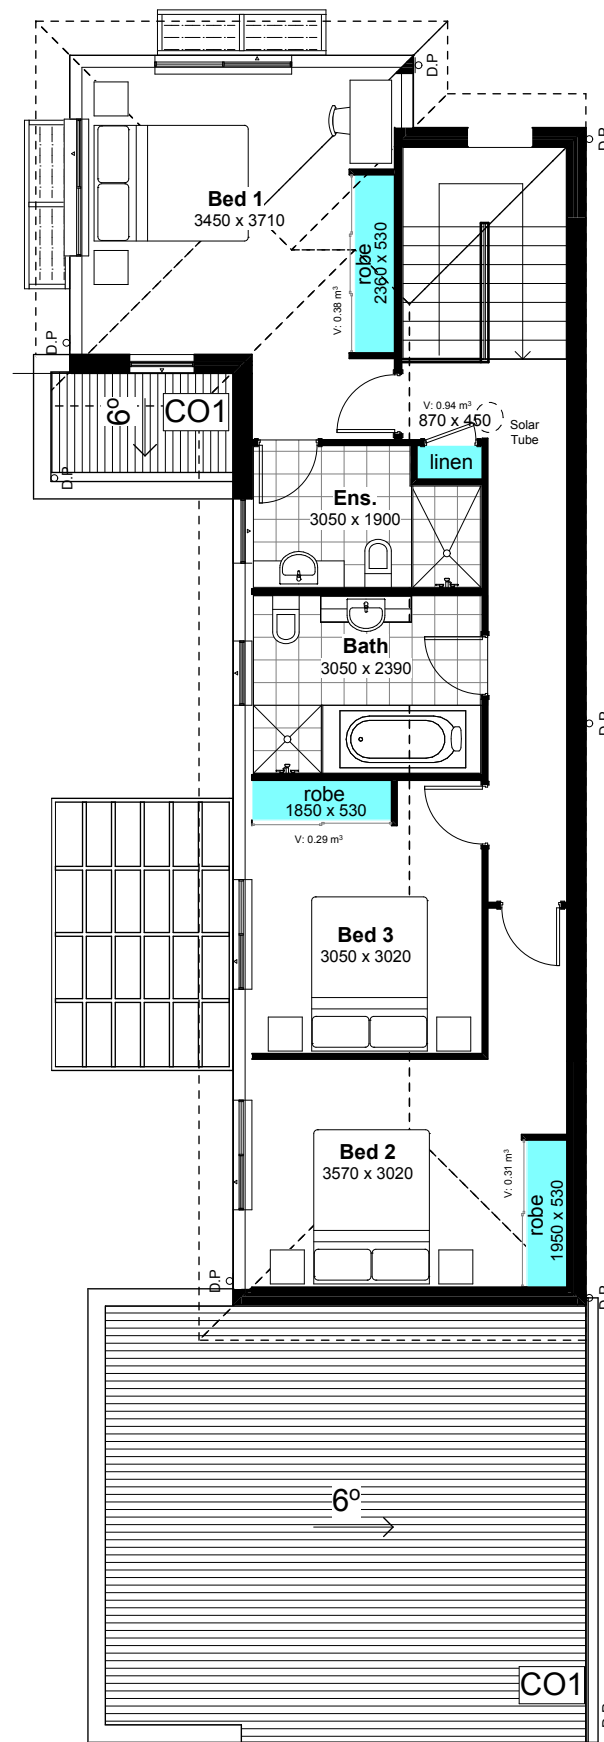

2 First Floor

Storage Calculations

- Full height storage =	9.16m³
- Above robe, under stair and laundry storage =	3.58m³
- Total internal storage =	12.74m³
- Total external storage =	0m³
- Total storage =	12.74m³

3 Bedroom | 10+ m³ storage required


BONNYRIGG TERRACES

Scale - 1:100


STORAGE

Type - P4

DKO

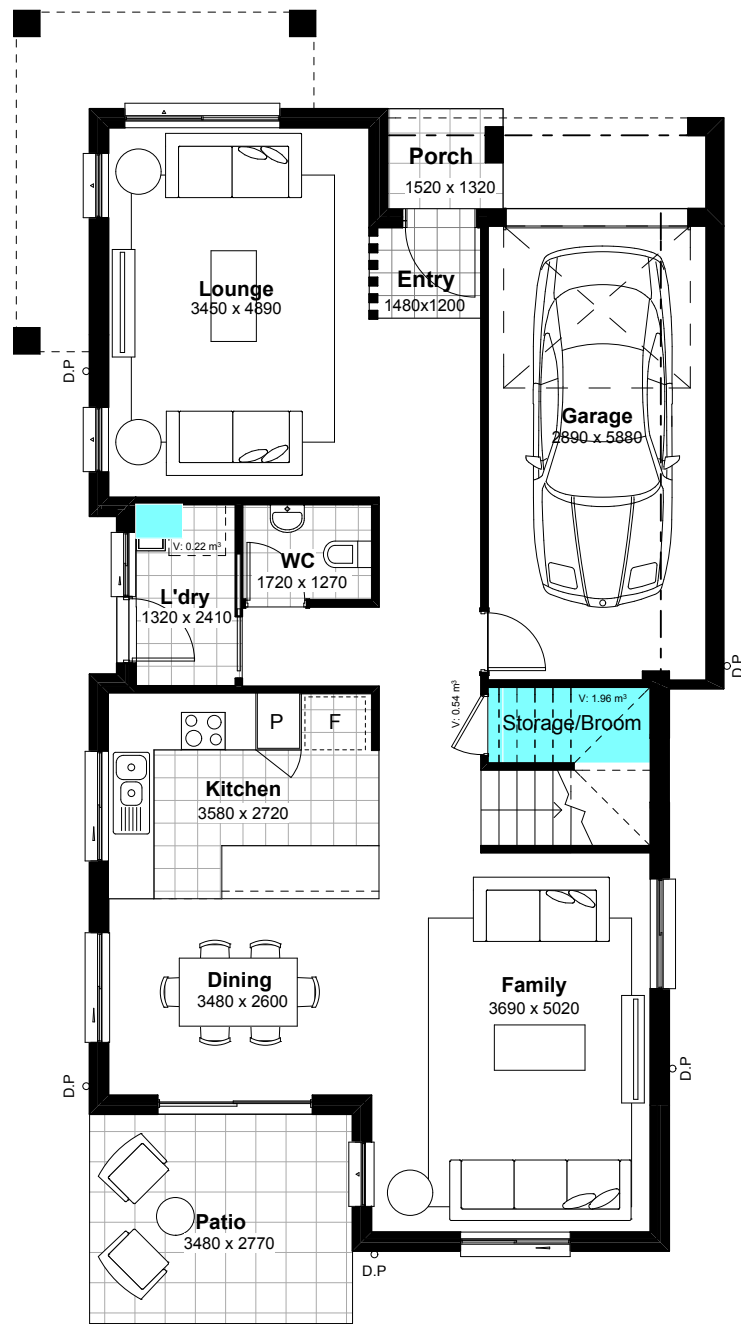

1 Ground Floor

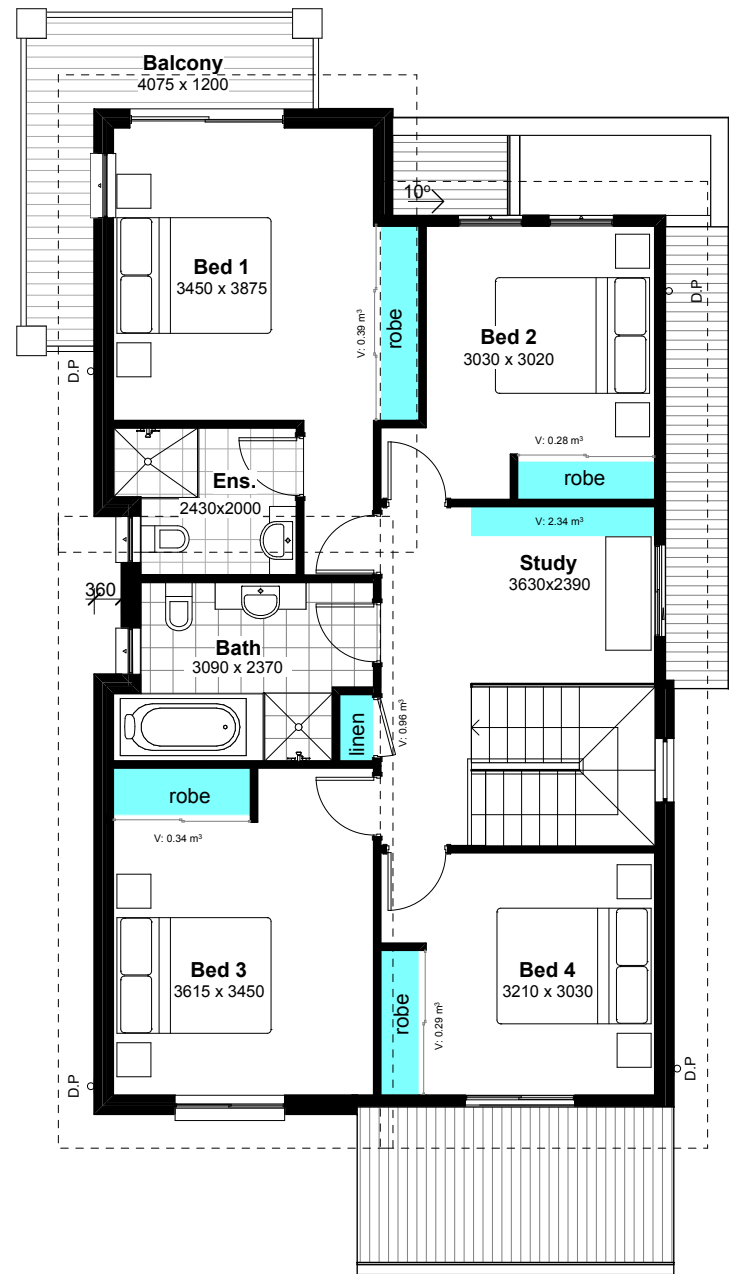

2 First Floor

Storage Calculations

- Full height storage =	3.84m ³
- Above robe, under stair and laundry storage =	3.48m ³
- Total internal storage =	7.32m ³
- Total external storage (provided by occupant) =	2.68m ³
- Total storage =	10.00m ³

4 Bedroom | 10+ m³ storage required


BONNYRIGG TERRACES

Scale - 1:100


Type - P8c

STORAGE

DKO

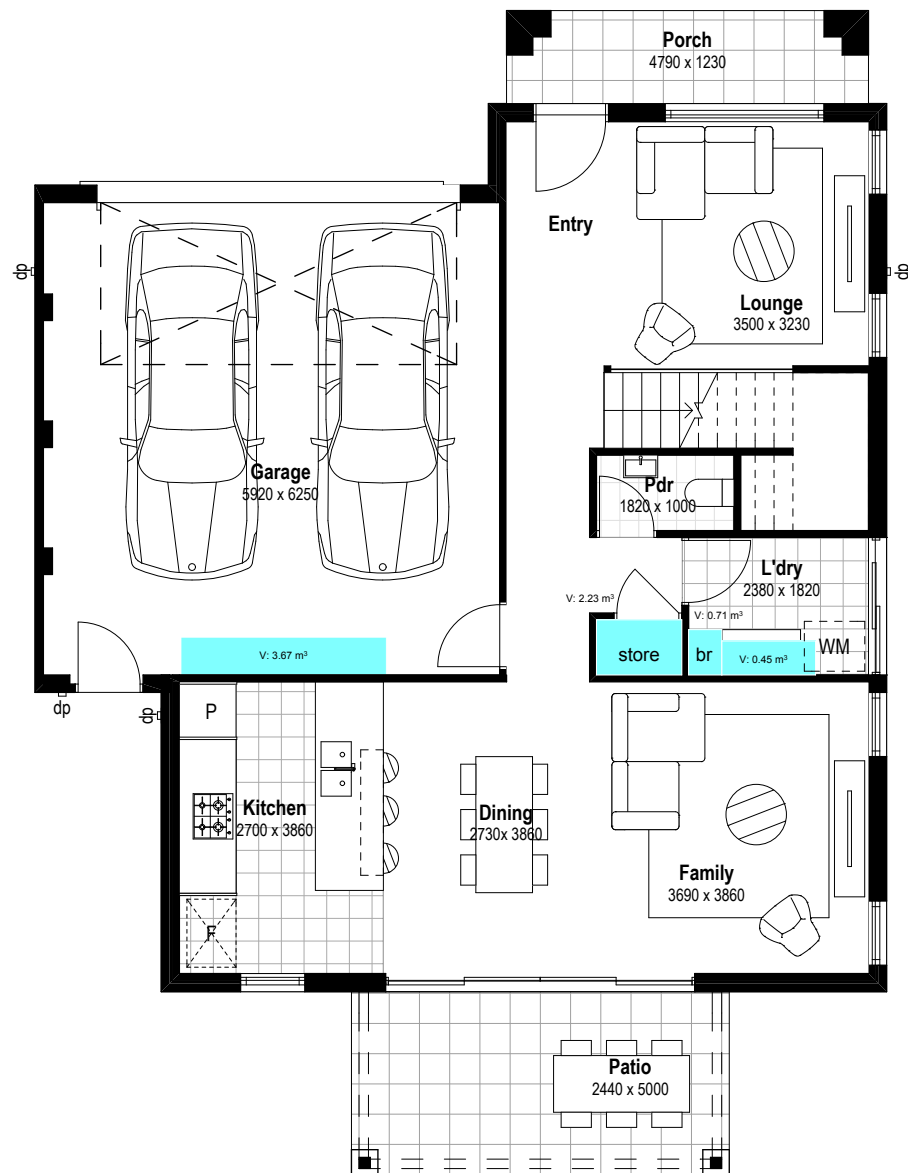

1 Ground Floor

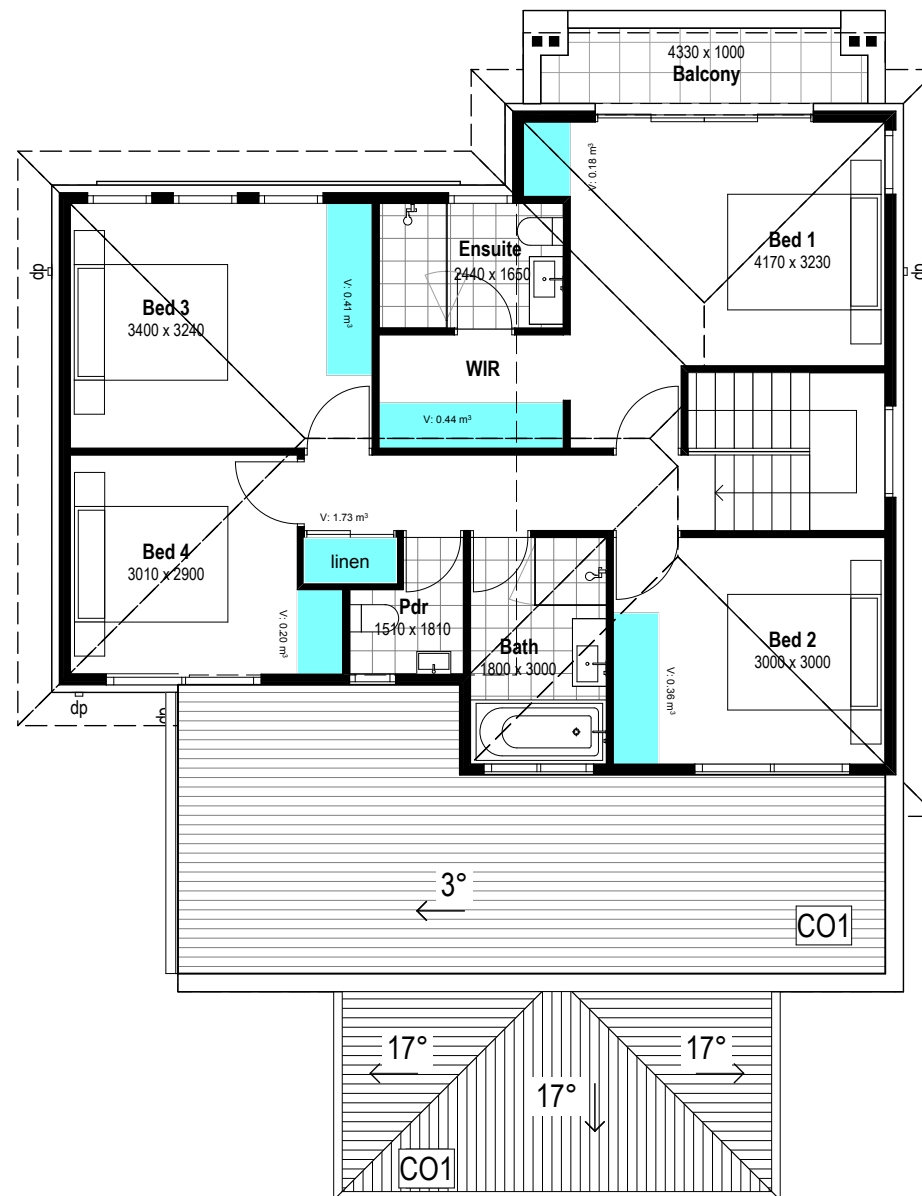

2 First Floor

Storage Calculations

- Full height storage =	8.34m³
- Above robe, under stair and laundry storage =	2.04m³
- Total internal storage =	10.38m³
- Total external storage =	0m³
- Total storage =	10.38m³

4 Bedroom | 10+ m³ storage required

BONNYRIGG TERRACES

Scale - 1:100

Type - P10

STORAGE

DKO