

PROPOSED HOTEL, RESTAURANT, FOYER, BOWLING CLUB, GREENS, AND UPGRADE TO EXISTING CABRA VALE DIGGERS CLUB

AREA OF PROPOSED WORKS



1

SITE LOCATION PLAN

NOT TO SCALE

No	DRAWING TITLE	Sheet List	Current Revision
DA0003	COVER SHEET & SITE LOCATION PLAN		2
DA0001	PROPOSED SITE ANALYSIS AND SITE PLAN		2
DA0002	SHADOW DIAGRAMS - WINTER		2
DA0003	SHADOW DIAGRAMS - WINTER		2
DA0004	NOTIFICATION PLANS-1		2
DA0005	NOTIFICATION PLANS-1		2
DA0006	NOTIFICATION PLANS-2		2
DA0007	NOTIFICATION PLANS-3		2
DA0011	STAGING DIAGRAM- BASEMENT 1 & 2		2
DA0012	STAGING DIAGRAM- GROUND FLOOR & LEVEL 1		2
DA0013	STAGING DIAGRAM - HOTEL LEVELS		2
DA1000	EXISTING / DEMOLITION OVERALL GROUND FLOOR PLAN		2
DA1001	EXISTING / DEMOLITION OVERALL LEVEL 1 PLAN		2
DA1100	PROPOSED OVERALL BASEMENT 1 FLOOR PLAN		2
DA1101	PROPOSED OVERALL BASEMENT 1 FLOOR PLAN		2
DA1102	PROPOSED OVERALL GROUND FLOOR PLAN		2
DA1103	PROPOSED OVERALL LEVEL 1 PLAN		2
DA1104	PROPOSED OVERALL LEVEL 2 PLAN		2
DA1105	PROPOSED OVERALL LEVELS 3-5 TYPICAL HOTEL PLAN		2
DA1106	PROPOSED OVERALL LEVEL 6 HOTEL PLAN		2
DA1107	PROPOSED OVERALL LEVEL 7 HOTEL PLAN		2
DA1108	PROPOSED OVERALL LEVEL 8 HOTEL ROOF PLAN		2
DA2100	PROPOSED ELEVATIONS SHEET-1		2
DA2101	PROPOSED ELEVATIONS SHEET-2		2
DA2103	PROPOSED ELEVATIONS - SHEET 3		2
DA2200	COLOURED ELEVATIONS SHEET -1		2
DA2301	COLOURED ELEVATIONS SHEET - 2		2
DA3000	PROPOSED SECTIONS SHEET-1		2
DA3001	PROPOSED SECTIONS SHEET-2		2
DA3002	OVERALL LONG CROSS SECTIONS		2
DA3003	EXISTING AREA PLANS		2
DA4000	EXISTING AREA PLANS		2
DA4001	PROPOSED HOTEL AREA PLANS		2
DA4002	PROPOSED HOTEL AREA PLANS		2
DA4003	ARTIST'S IMPRESSION - SHEET 1		2
DA4004	ARTIST'S IMPRESSION - SHEET 2		2



**CONSTRUCTION
CONSULTANTS PM**

**CABRA-VALE DIGGERS
CLUB EXTENSION & HOTEL**
DT NO 51 CP NO 112245

ALTIS
architecture


— 200 —

COVER SHEET & SITE LOCATION
PLAN



DATE	1:200C	@A1	DATE	15/06/2017
DEVELOPER			DEVELOPER	

TK VC 2294 09 DA0000 2



SOUTHERN
REVOLVING WIND

1 SITE ANALYSIS


DEVELOPMENT APPLICATION



ALTIS
architecture

PROPOSED SITE ANALYSIS AND SITE PLAN


DATE 16/06/2017
DRAWING NO DA0001 2
PROJECT NO 2754.09
CHECKED BY VC

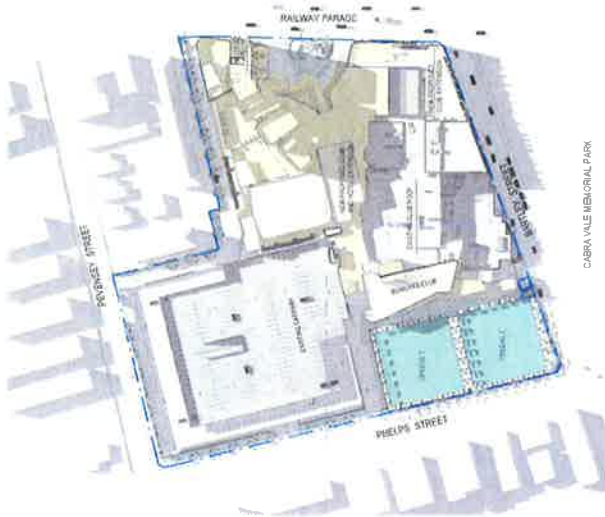

CABRA VALE MEMORIAL PARK
 1
 SHADOW DIAGRAM (Winter 9.00am)
 Scale: 1:1250



CABRA VALE MEMORIAL PARK
 2
 SHADOW DIAGRAM (Winter 12.00pm)
 Scale: 1:1250

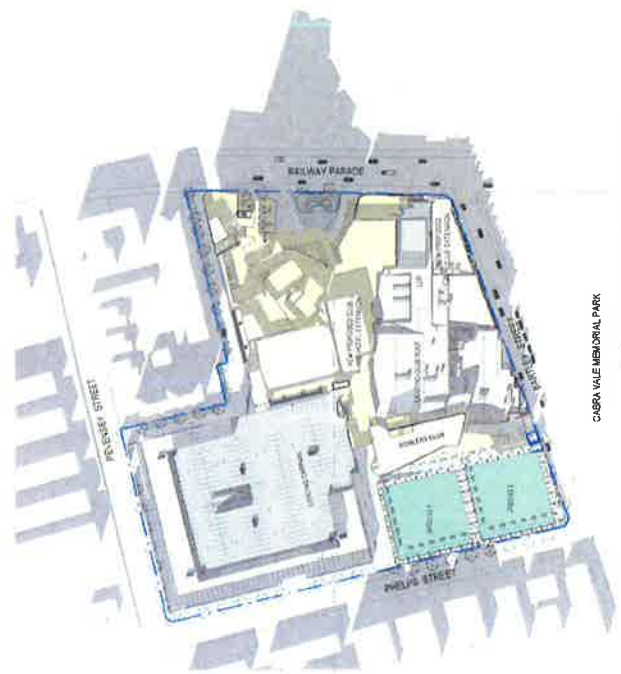

CABRA VALE MEMORIAL PARK
 3
 SHADOW DIAGRAM (Winter 3.00pm)
 Scale: 1:1250

- EXISTING SITE BOUNDARY
- NEW BUILDING WORKS FOR DA APPROVAL
- SITE WORKS AND ALL EXISTING UTILITIES SHOWN FOR REFERENCE ONLY
- NO WORKS TO EXISTING CLUB
- PROPOSED BOWLING GREEN AREAS

DEVELOPMENT APPLICATION

CABRA-VALE DIGGERS

CONSTRUCTION CONSULTANTS PM

CABRA-VALE DIGGERS CLUB EXTENSION & HOTEL

1 PARKVIEW STREET, CABRA VALE NSW 2169
 PHONE: 02 9739 1122

ALTIS
 architecture

6 112 3284 3000 (01 9357) 7500 (overseas) email: info@altis.com.au
 website: www.altis.com.au

SHADOW DIAGRAMS - WINTER

DATE: 15/06/2017
 AS INDICATED @ A1
 PROJECT: CABRA VALE
 DRAWING: 2254/09
 SCALE: 1:1250
 DRAWING NO: DA0002 2

[illegible]

THIS DOCUMENT IS THE PROPERTY OF ALTIS architecture
 IT IS NOT TO BE REPRODUCED OR TRANSMITTED IN ANY FORM OR BY ANY MEANS
 WITHOUT THE WRITTEN PERMISSION OF ALTIS architecture

- STAGE 1
- STAGE 2
- STAGE 3
- STAGE 4

DEVELOPMENT APPLICATION



CABRAVALE DIGGERS
 CLUB EXTENSION & HOTEL
 1 BARTLEY STREET CAMDEN VALE NSW 2168
 LOT NO 51 DP NO 1120245

ALTIS
 architecture


2/15/2016 10:00 13/12/2017 10:00 New Club Extension and Hotel
 2016 13/12/2017 10:00 New Club Extension and Hotel

STAGING DIAGRAM - GROUND
 FLOOR & LEVEL 1

DATE	13/06/2017
BY	A1
SCALE	1:750
VC	TM 2294.09
DA0012	2



STAGING DIAGRAM - LEVEL 1
 Scale 1:750

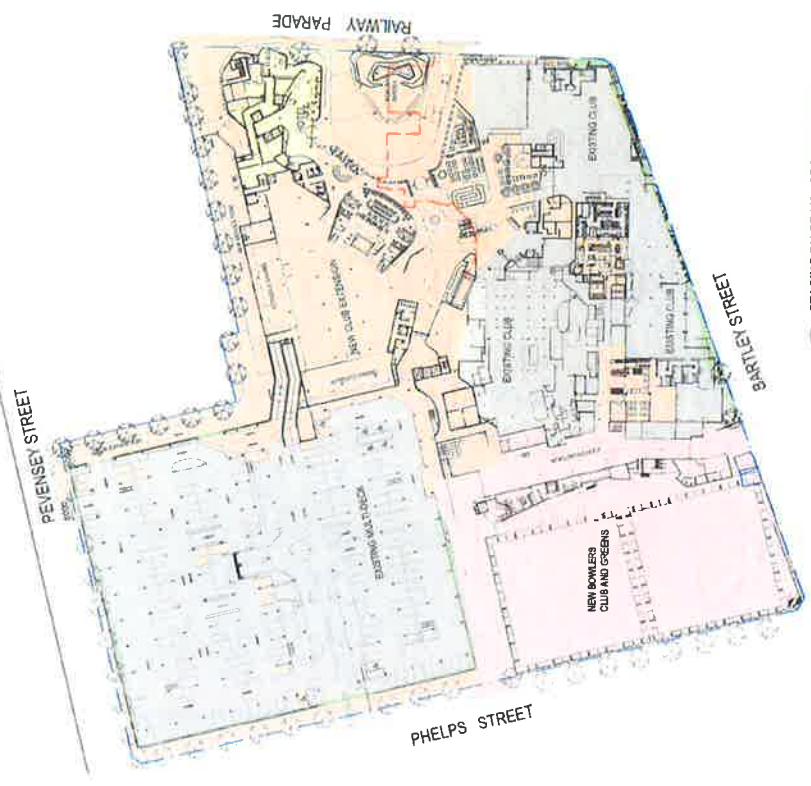

STAGING DIAGRAM - GROUND FLOOR
 Scale 1:750

PEVENSEY STREET



1 STAGING DIAGRAM - LEVEL 3-5
Scale 1:750

PEVENSEY STREET




2 STAGING DIAGRAM - LEVEL 6
Scale 1:750



3 STAGING DIAGRAM - LEVEL 7
Scale 1:750



4 STAGING DIAGRAM - LEVEL 8
Scale 1:750

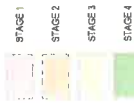

DEVELOPMENT APPLICATION

Scale



CABRA-VALE DIGGERS



CONSTRUCTION
CONSULTANTS PM

CABRA-VALE DIGGERS
CLUB EXTENSION & HOTEL

ALTIS
architecture


STAGING DIAGRAM - HOTEL LEVELS

Project Name	Cabra-Vale Diggers Club Extension & Hotel
Client	Cabra-Vale Diggers
Scale	1:750
Date	10/06/2017
Drawn by	TM
Checked by	2004/09
Project No.	DA0013
Sheet No.	2

NOTES:
1. EXISTING WALLS TO BE DEMOLISHED
2. EXISTING WALLS TO REMAIN

PEVENSEY STREET



RAILWAY PARADE

BARTLEY STREET

PHELPS STREET

- EXISTING SITE BOUNDARY
- EXISTING WALL / STRUCTURE TO REMAIN
- NO WORKS TO EXISTING CLUB
- ITEMS TO BE DEMOLISHED
- REMOVAL OF WALLS, CEILING AND FLOOR FINISHES AS INDICATED

DEVELOPMENT APPLICATION



CABRA-VALE DIGGERS
CLUB EXTENSION & HOTEL

ALTIS
architecture


EXISTING / DEMOLITION OVERALL LEVEL-1 PLAN

DATE	15/06/2017	PROJECT	DA1001 2
SCALE	1:500	CLIENT	ALTIS

1 OVERALL LEVEL-1 PLAN
Scale 1:500



**CONSTRUCTION
CONSULTANTS.PM**

**CABRA-VALE DIGGERS
CLUB EXTENSION & HOTEL**
1 BARTLEY STREET, CAMLEY VALE, NSW 2166
LOT NO 51 DP NO 1120245

ALTIS
architecture



PROPOSED OVERALL BASEMENT 2
FLOOR PLAN

91108


DA1100

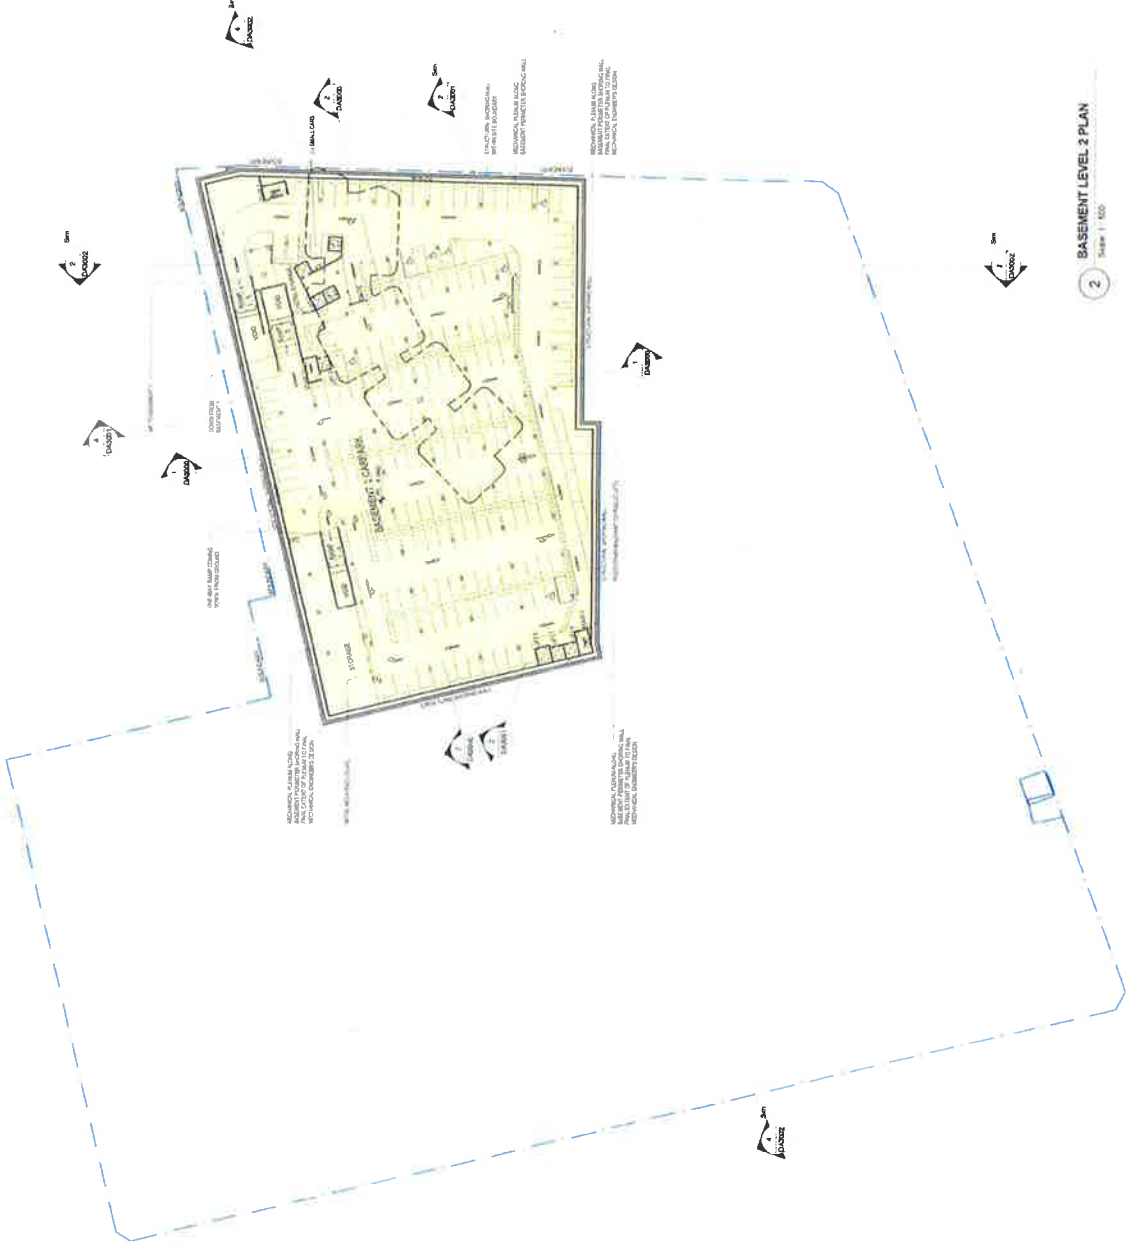

2 BASEMENT LEVEL 2 PLAN

2 BACK OF



EXISTING TOTAL CAR PARKING NUMBER	981
EX. MULTI-DECK LEVEL 2	106
EX. MULTI-DECK LEVEL 1	251
MODIFIED MULTI-DECK GROUND FLOOR	248
NEW BASEMENT 1	173
NEW BASEMENT 2	155
PROPOSED TOTAL CAR PARKING NUMBER	1081

- | | | | | | | | | | | | | | | | | | | | |
|---|-------------------------------|---|------------------------|---|------------------------------------|---|--|---|----------------|---|-----------------------------------|---|---------------------------|---|------------------------------|---|---|---|-------------------------|
|  | OUTLINE OF EXISTING BUILDINGS |  | EXISTING SITE BOUNDARY |  | NEW BUILDING WORKS FOR DA APPROVAL |  | SITE WORKS AND ALL LANDSCAPING INDICATED, SHOWN FOR REFERENCE ONLY |  | PROPOSED WALLS |  | EXISTING WALL STRUCTURE TO REMAIN |  | NO WORKS TO EXISTING CURB |  | PROPOSED BOWLING GREEN AREAS |  | ALL FURNITURE LAYOUT FOR REFERENCE ONLY |  | DEVELOPMENT APPLICATION |
|---|-------------------------------|---|------------------------|---|------------------------------------|---|--|---|----------------|---|-----------------------------------|---|---------------------------|---|------------------------------|---|---|---|-------------------------|



CONSTRUCTION
CONSULTANTS PM

**CABRA-VALE DIGGERS
CLUB EXTENSION & HOTEL**

ALTIS
architecture


PROPOSED OVERALL GROUND
FLOOR PLAN

[illegible]




DEVELOPMENT APPLICATION




**CABRA-VALE DIGGERS
CLUB EXTENSION & HOTEL**

ALTIS
architecture


PROPOSED OVERALL LEVELS 3-5
TYPICAL HOTEL PLAN

DA1105 2

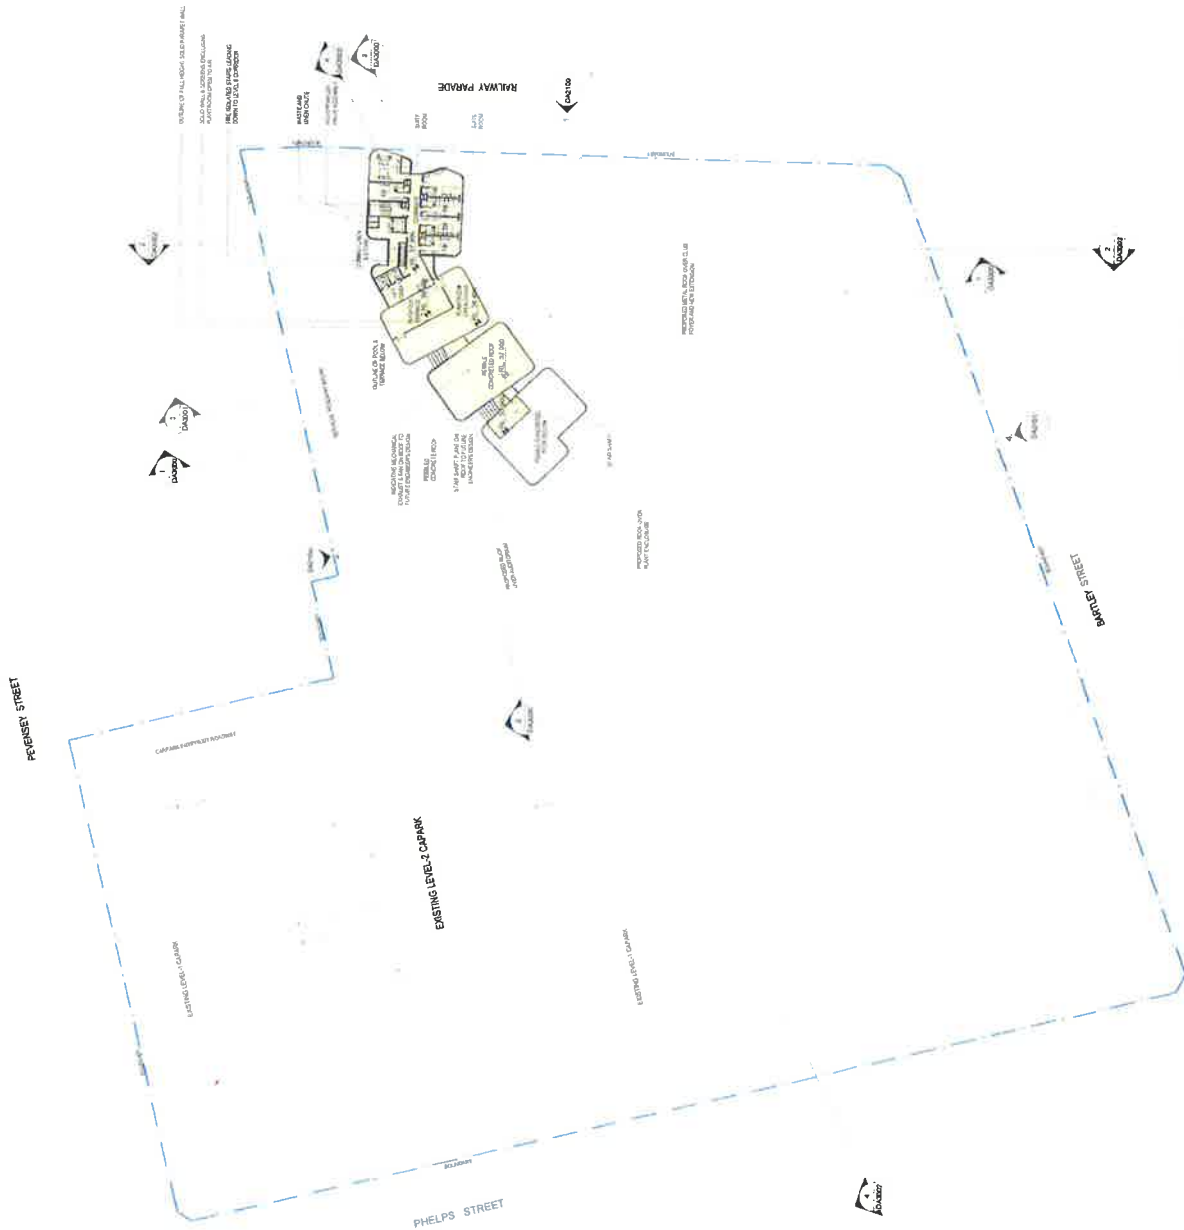

- OUTLINE OF EXISTING BUILDINGS
- EXISTING SITE BOUNDARY
- NEW BUILDING WORKS FOR DA APPROVAL
- SITE WORKS AND ALL LANDSCAPING INDICATIVELY SHOWN FOR REFERENCE ONLY
- PROPOSED WALLS
- EXISTING WALL / STRUCTURE TO REMAIN
- NO WORKS TO EXISTING CLUB
- PROPOSED BOWLING GREEN AREAS
- ALL FURNITURE LAYOUT FOR REFERENCE ONLY
- DEVELOPMENT APPLICATION



CONSTRUCTION CONSULTANTS PM

CABRAVALE DIGGERS CLUB EXTENSION & HOTEL
LOT 100 31 DP NO 1120405

ALTIS
architecture

P 812 804 0000 F 812 801 7000
10/06/2017 12:21:36 PM
10/06/2017 12:21:36 PM

PROPOSED OVERALL LEVEL 7 HOTEL PLAN

NOTES:

1. ALL DIMENSIONS ARE IN METRES UNLESS OTHERWISE STATED.

2. THE CLIENT HAS ADVISED THAT THE SITE IS FREE OF CONTAMINATION.

1 LEVEL 7 PLAN (Hotel)
Scale: 1:500



DEVELOPMENT APPLICATION




**CABRA-VALE DIGGERS
CLUB EXTENSION & HOTEL**
1 BARTLEY STREET, CAMLEY VALE, NSW 2168


PROPOSED OVERALL LEVEL-8 HOTEL ROOF PLAN

[illegible]


DATE	15/06/2017
PROJECT NO	2294.09
PROJECT ID	VC
DATE	15/06/2017
PROJECT NO	2294.09
PROJECT ID	VC

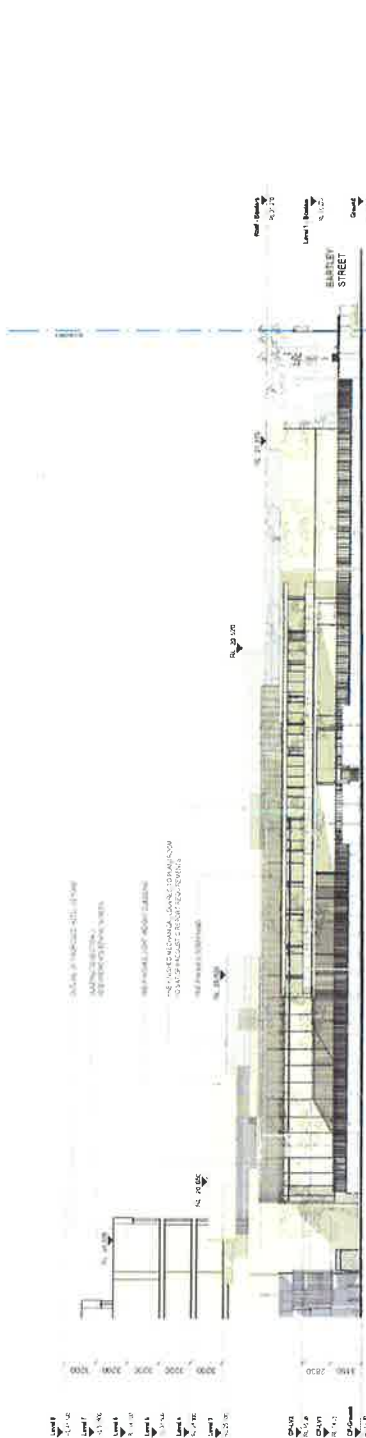

WEST ELEVATION (PHELPS STREET)
Scale: 1:250



WEST ELEVATION (PHELPS STREET)
Scale: 1:250

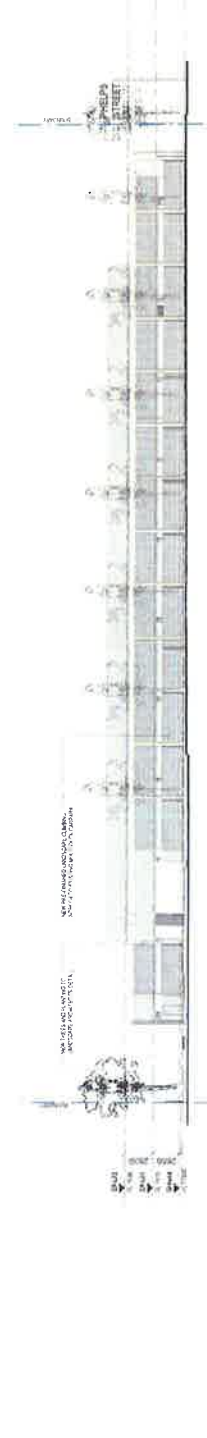

NORTH ELEVATION (PEVENSEY STREET)
Scale: 1:250

NEW BUILDING WORKS FOR DA
APPROVAL
NO WORKS TO EXISTING BUILDING

DEVELOPMENT APPLICATION



CABRA-VALE DIGGERS
CONSTRUCTION
CONSULTANTS PM

CABRA-VALE DIGGERS
CLUB EXTENSION & HOTEL


ALTIS
architecture

1/17/2016 8:00:00 AM 1/17/2016 8:00:00 AM 1/17/2016 8:00:00 AM

PROPOSED ELEVATIONS - SHEET 3

Project No: 16062017
Client: VC
Date: 16/06/2017
Drawing No: 2234/08
Scale: DA2102 2

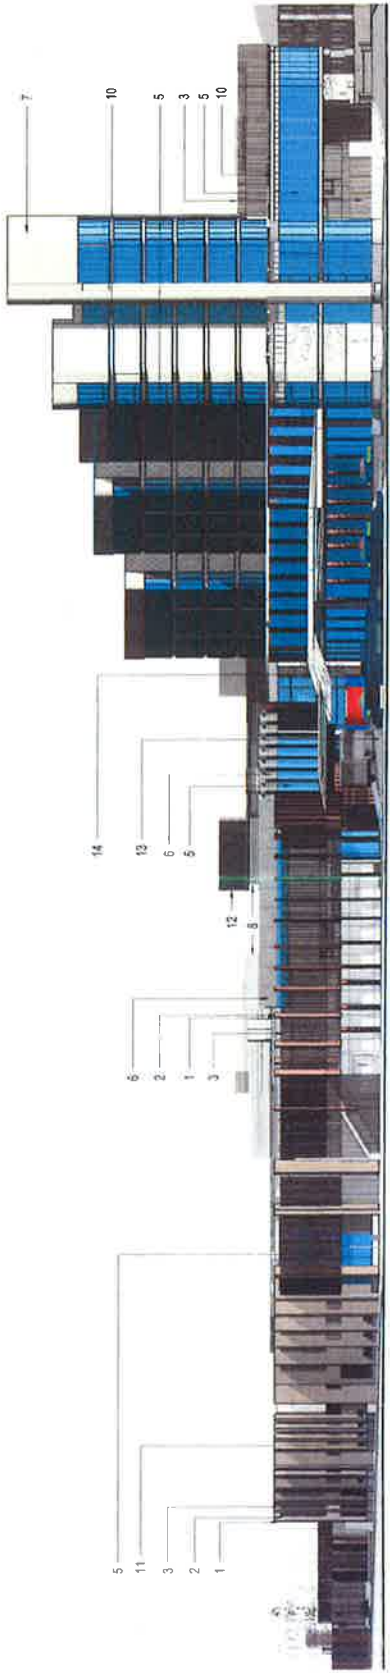

1 EAST ELEVATION (Railway Parade)

Scale 1:250



2 NORTH ELEVATION (Service Road)

Scale 1:250

- 1 PRE-FINISHED METALLIC FINISH TO THE STRIP
- 2 SOLID/PREFORMED PRE-FINISHED SLATE PANEL
- 3 DECORATIVE PRE-FINISHED SCREENING
- 4 DECORATIVE PRE-FINISHED SCREENING
- 5 CLEAR GLAZING TO MATCH EXISTING SECTION J
- 6 COLOURED GLAZING
- 7 PRE-FINISHED LIGHT COLOUR GLAZING IN LIGHT TONE
- 8 PRE-FINISHED COLOURS
- 9 PATTERNED PRE-FINISHED ALTERNATING TONES
- 10 PREFINISHED FRAMES
- 11 PAINT RENDER MASONRY WALL
- 12 PREFINISHED CLADDING
- 13 PAVEMENT
- 14 ROOF FINISH CLADDING TO AWNING



REFERENCED IMAGES INDICATIVE ONLY

DEVELOPMENT APPLICATION





CABRA-VALE DIGGERS
CONSTRUCTION
CONSULTANTS PM

CABRA-VALE DIGGERS
CLUB EXTENSION & HOTEL

ALTIS
architecture

15/06/2017
1:250
CS 2224-09
DA2200 2

COLOURED ELEVATIONS SHEET -1

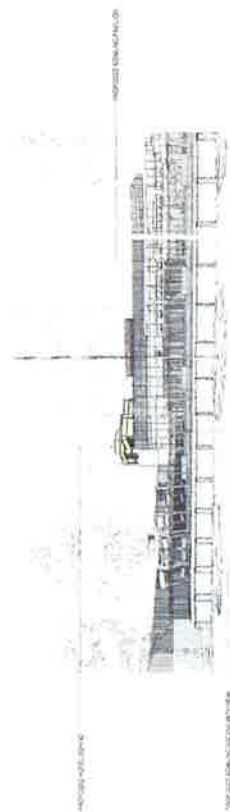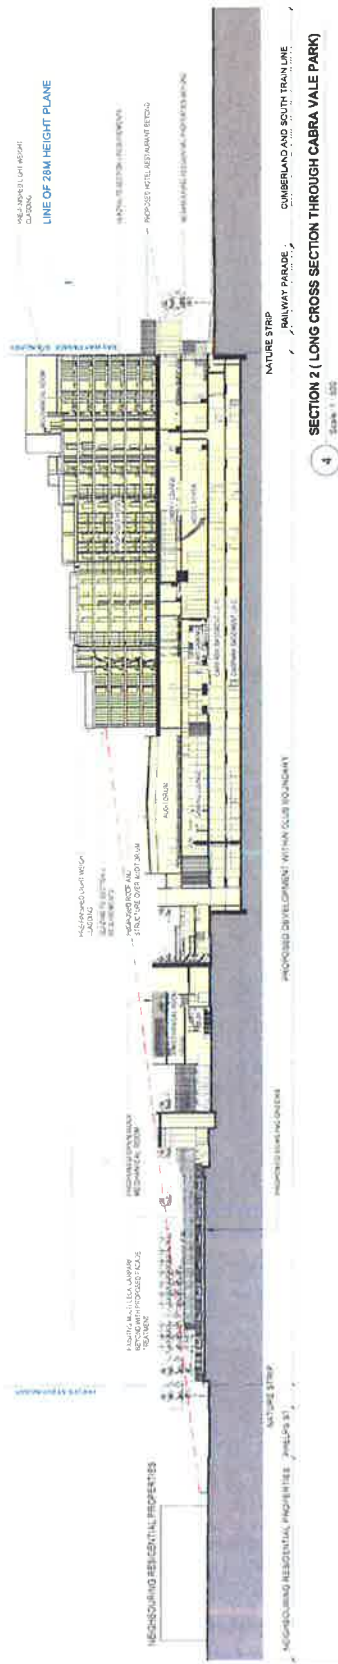

DEVELOPMENT APPLICATION



**CABRA-VALE DIGGERS
CLUB EXTENSION & HOTEL**

ALTIS
architecture


OVERALL LONG CROSS SECTIONS

As indicated @ A1

VC TM 2264 05

DATED 16/08/2017
APPROVED FOR DA3002 2



EXISTING (GFA) GROUND

- EXIST GREEN SHED
- EXISTING CLUB

Level	Name	Area
Ex Ground	EXIST GREEN SHED	131 m²
Ex Ground	EXISTING CLUB	9157 m²
TOTAL		9288 m²



EXISTING (GFA) LEVEL-1

- EXISTING CLUB

Level	Name	Area
Level 1	EXISTING CLUB	5341 m²
TOTAL		5341 m²

Level	Name	Area
Ex Ground	EXIST GREEN SHED	131 m²
Ex Ground	EXISTING CLUB	9157 m²
Level 1	EXISTING CLUB	5341 m²
GRAND TOTAL		14629 m²

DEVELOPMENT APPLICATION



CONSTRUCTION CONSULTANTS.PM
CABRAVALE DIGGERS
CLUB EXTENSION & HOTEL


 15/06/2017

EXISTING AREA PLANS

Project: Cabra Vale Diggers Club Extension & Hotel
 Location: 1 Birley Street, Ganleyvale NSW 2166
 Scale: 1:1000
 Date: 15/06/2017
 Drawing No: 2284.09
 Project No: DA5000 2



PROPOSED-AREA-HOTEL LV2
Scale: 1:1000

HOTEL ROOMS (GFA)



HOTEL ROOMS

Level	Name	Area
Level 2	HOTEL-L2	1200 m ²



PROPOSED-AREA-HOTEL LV3
Scale: 1:1000

HOTEL ROOMS (GFA)



HOTEL ROOMS

Level	Name	Area
Level 3	HOTEL-L3	1200 m ²

Level	Name	Area
Level 4	HOTEL-L4	1200 m ²

Level	Name	Area
Level 5	HOTEL-L5	1200 m ²



PROPOSED-AREA-HOTEL LV6
Scale: 1:1000

HOTEL ROOMS (GFA)



HOTEL ROOMS

Level	Name	Area
Level 6	HOTEL-L6	981 m ²



PROPOSED-AREA-HOTEL LV7
Scale: 1:1000

HOTEL ROOMS (GFA)



HOTEL ROOMS

Level	Name	Area
Level 7	HOTEL-L7	433 m ²

Level	Name	Area
Level 2	HOTEL-L2	1200 m ²
Level 3	HOTEL-L3	1200 m ²
Level 4	HOTEL-L4	1200 m ²
Level 5	HOTEL-L5	1200 m ²
Level 6	HOTEL-L6	981 m ²
Level 7	HOTEL-L7	433 m ²
GRAND TOTAL		6192 m ²
INCREASED AREA (GF MEZZ 8L1)		1200 m ²

TOTAL INCREASED GFA: 1200 m²

DEVELOPMENT APPLICATION



CONSTRUCTION
CONSULTANTS PM

CABRA-VALE DIGGERS
CLUB EXTENSION & HOTEL

10/10/2017 11:00 AM

ALTIS
architecture


PROPOSED HOTEL
PLANS

AREA

1:1000 16/04/2017
TK VC 2794-03 DAS002 2



BARTLEY STREET VIEW FROM PARK



PHELPS STREET VIEW TO BOWLING CLUB & GREENS

DEVELOPMENT APPLICATION



CABRA-VALE DIGGERS



CONSTRUCTION
CONSULTANTS PM

CABRA-VALE DIGGERS
CLUB EXTENSION & HOTEL

1 BARTLEY STREET CABRA-VALE NSW 2169

LOT NO 31 DP NO 112255

ARTIST'S IMPRESSION

ALTIS
architecture

18/11/2017 10:17:17 AM 18/11/2017 10:17:17 AM

18/11/2017 10:17:17 AM 18/11/2017 10:17:17 AM

