
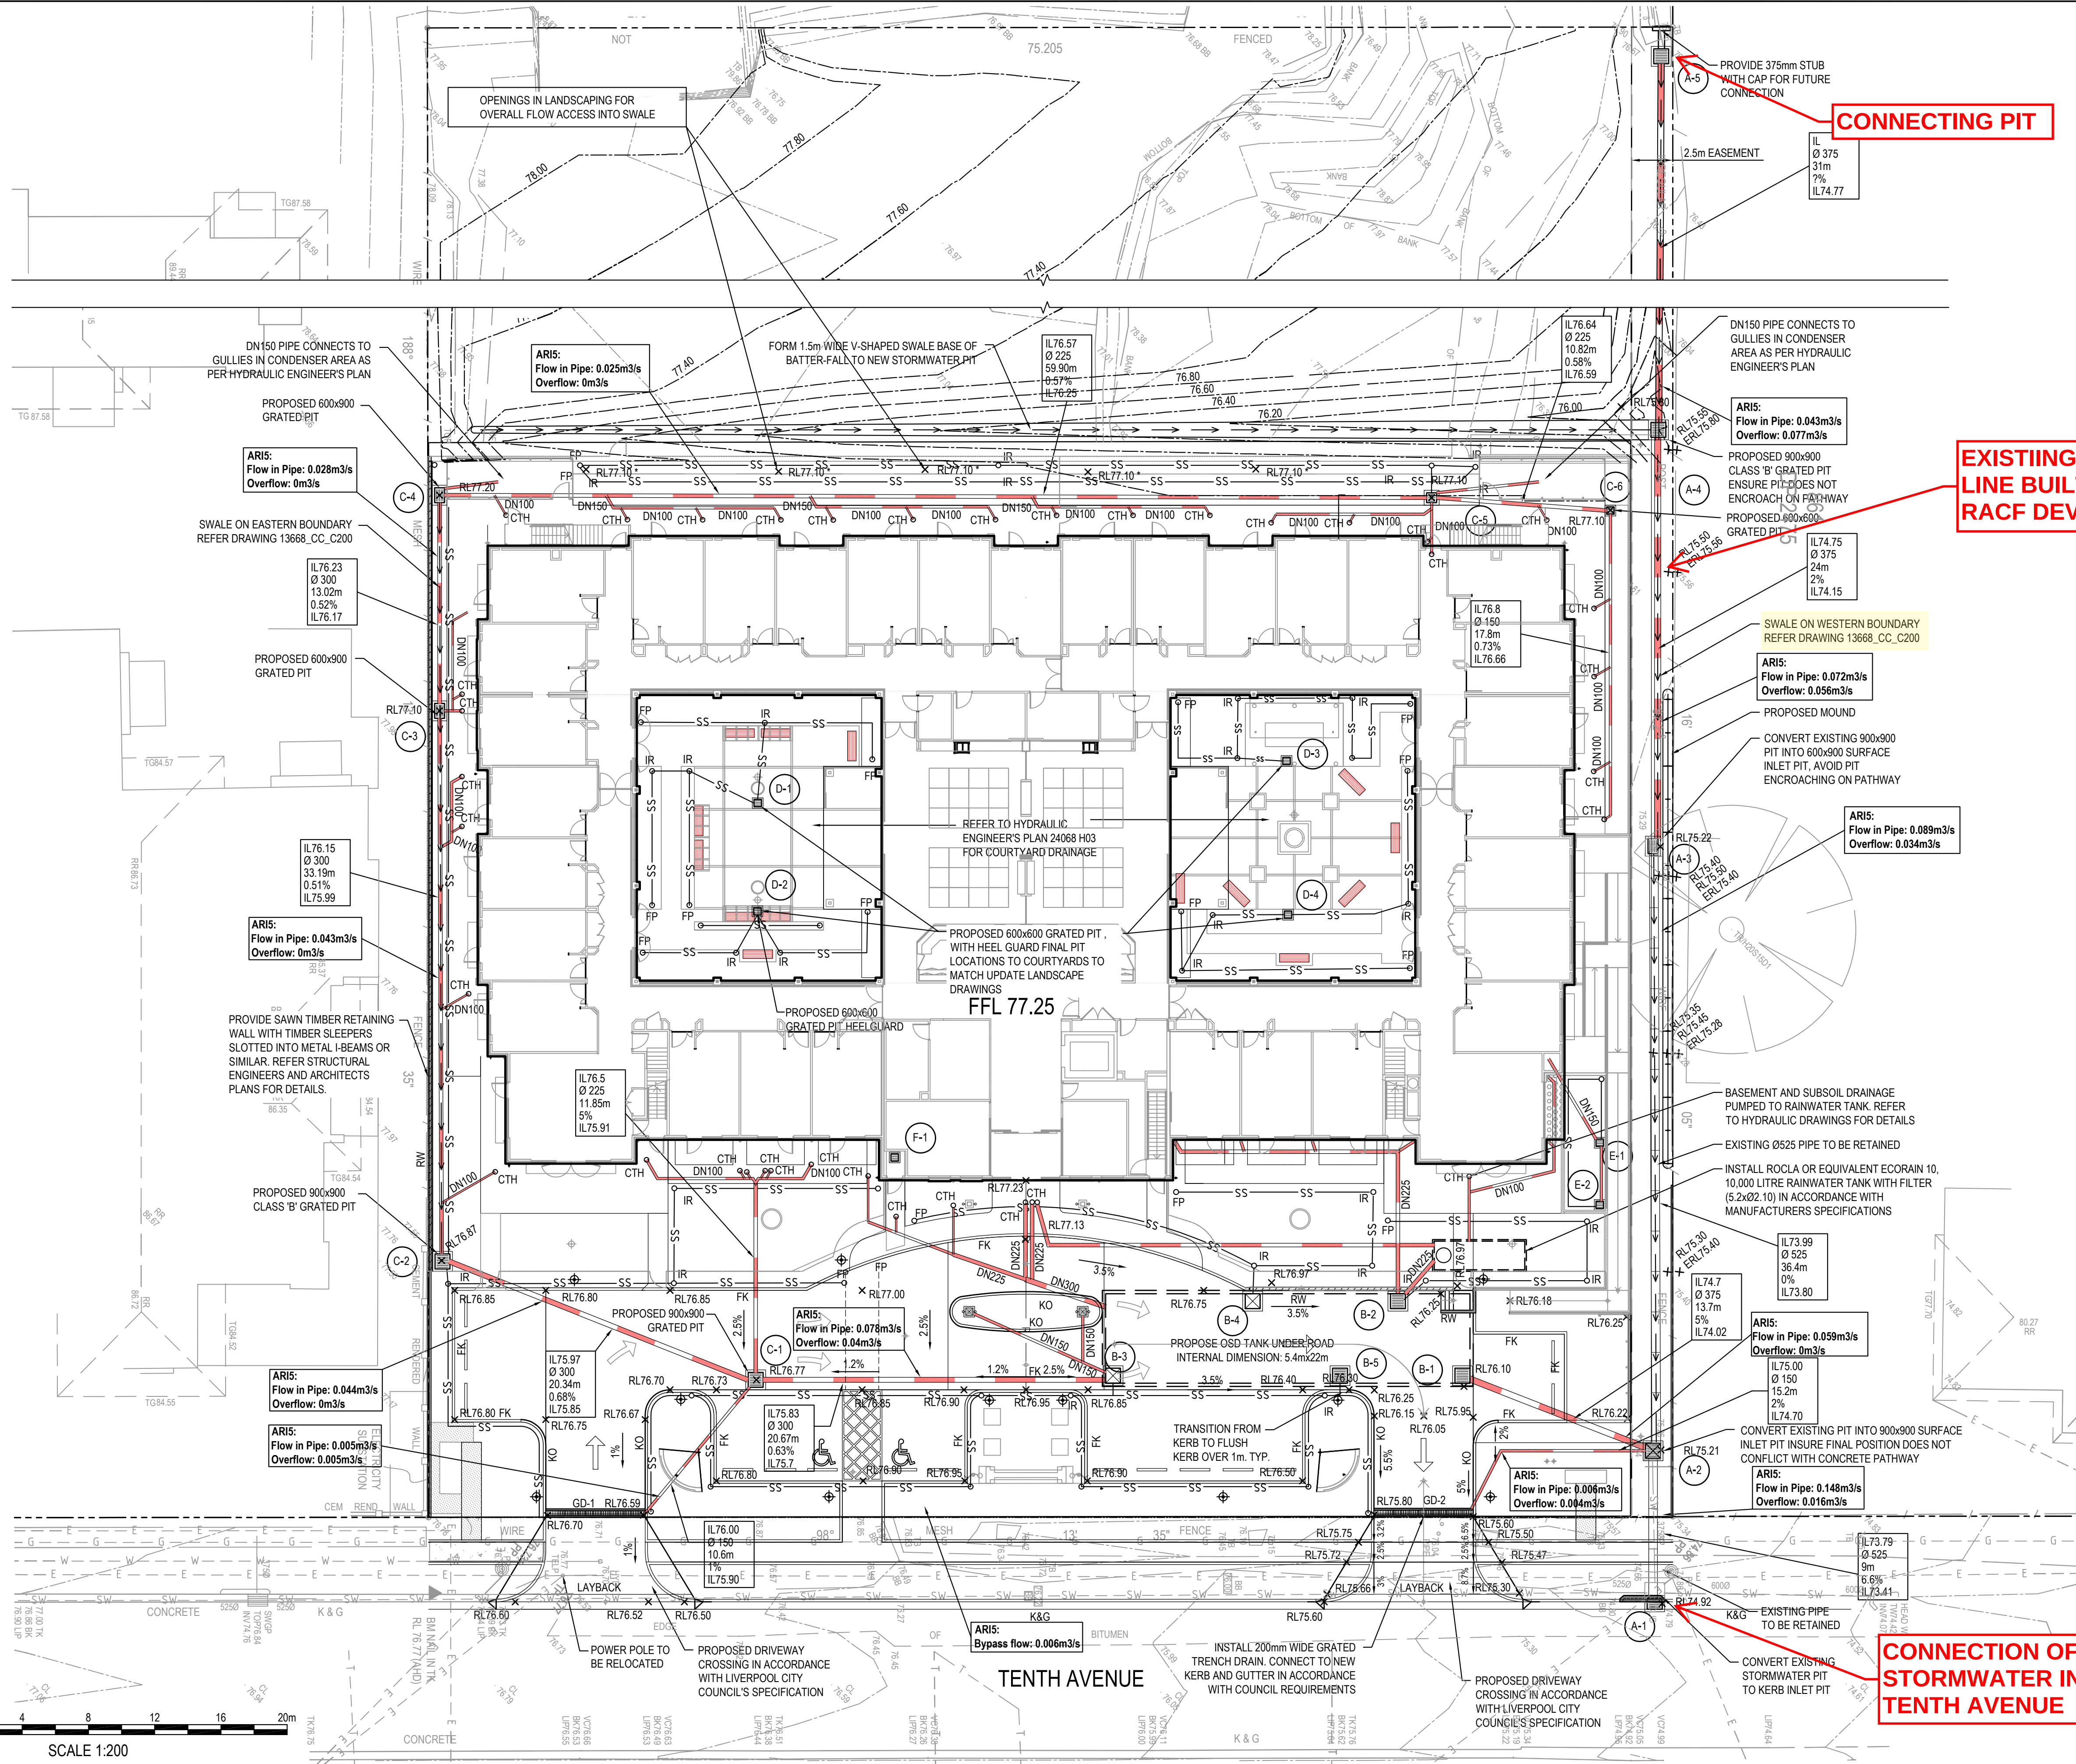


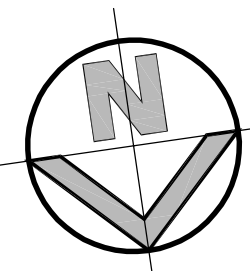

CONNECTING PIT

EXISTING STORMWATER LINE BUILT AS PART OF RACF DEVELOPMENT

CONNECTION OF STORMWATER IN TENTH AVENUE

LEGEND

- EXISTING BOUNDARY
- PROPOSED RIDGE LINE
- PROPOSED VALLEY LINE
- PROPOSED SUBSOIL LINE
- PROPOSED TABLE DRAIN
- PROPOSED JUNCTION PITS
- PROPOSED SURFACE INLET PITS
- PROPOSED PIT TAG
- STORMWATER UPSTREAM INVERT RL
- STORMWATER PIPE DIAMETER & CLASS
- STORMWATER PIPE LENGTH
- STORMWATER PIPE GRADE
- STORMWATER DOWNSTREAM INVERT RL
- PROPOSED GRATED DRAIN
- EXISTING STORMWATER PIPE
- PROPOSED STORMWATER PIPE
- PROPOSED BATTER LINE
- EXISTING CONTOURS
- PROPOSED SPOT LEVEL
- PROPOSED SPOT LEVEL
- PROPOSED KERB & GUTTER
- PROPOSED KERB ONLY
- PROPOSED FLUSH KERB
- FLUSHING POINT
- INTERMEDIATE RISER
- CONNECT TO HYDRAULICS
- EXISTING ELECTRICAL MAINS LINE
- EXISTING GAS LINE
- EXISTING TELSTRA LINES
- EXISTING WATER LINE
- EXISTING STORMWATER LINE

FOR CONSTRUCTION

SURVEY INFORMATION

SURVEYED BY:
DENNY LINKER & CO, SYD
DATUM: A.H.D.
ORIGIN OF LEVELS: PM 4421 RL 81.594 (AHD)

REVISION	AMENDMENT	DRAWN	DESIGNED	DATE	REVISION	AMENDMENT	DRAWN	DESIGNED	DATE
A	ISSUED FOR CONSTRUCTION	D.G	S.S	16.04.14					
06	ISSUED FOR CONSTRUCTION CERTIFICATE	A.Z	S.S	10.04.14					
05	ISSUED FOR CONSTRUCTION CERTIFICATE	A.Z	S.S	03.04.14					
04	ISSUED FOR CONSTRUCTION CERTIFICATE	G.P	S.S	07.03.14					
03	ISSUED FOR CONSTRUCTION CERTIFICATE	J.L	S.S	21.02.14					
02	ISSUED FOR CONSTRUCTION CERTIFICATE	D.G	S.S	18.02.14					
01	ISSUED FOR CONSTRUCTION CERTIFICATE	D.G	S.S	24.01.14					

Client
RSL LIFECARE LTD
Surveyor
HUMEL ARCHITECTS

This drawing and design remains the property of Henry & Hymas and may not be copied in whole or in part without the prior written approval of Henry & Hymas.

Level 5,
79 Victoria Avenue
Cherrywood NSW 2067

Telephone
+61 2 9417 8400
Facsimile
+61 2 9417 8337
Email
email@hnhconsult.com.au
Web
www.henryhymas.com.au



Project
TOBRUK RESIDENTIAL AGED CARE
120-130 TENTH AVENUE, AUSTRAL, NSW

Title
DETAIL PLAN

Drawn
D.Gile
Checked
S.Spring
Designed
S.Spring
Approved
A.Francis
Date
Jan 2014
Scale
1:200 @ A1

Drawing number
13668_CC_C100
Revision
A