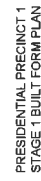


## SCALE @ A1

EDMONDSON PARK FRASERS TOWN CENTRE  
MASTER PLAN

REFERENCE MAP

NORTH

80m

0 20 40 60 80

[illegible]

|   |                                                    |
|---|----------------------------------------------------|
| HASSALL   | DRAWING NUMBER<br>L_BA0000                         |
| PROJECT<br>EDMONDSON PARK FRASERS TOWN CENTRE<br>RESIDENTIAL PRECINCT 1<br>STAGE 1 DEVELOPMENT APPLICATION                                                       | PROJECT NUMBER<br>011086                           |
| SCALE @ 1:10000   | CO-ORDINATE<br>GN<br>GD                            |
| APPROVED<br>JH   | REVIEWED<br>AE                                     |

LEGEND

SITE AND LEVELS

EDMONDSON PARK FRASERS TOWN  
CENTRE SITE BOUNDARY

RESIDENTIAL PRECINCT 1  
STAGE 1 BOUNDARY

PROPOSED RESIDENTIAL PRECINCT 1  
STAGE 1 BOUNDARY

PROPOSED SPOT LEVELS  
(INDICATIVE)

WALLS, EDGES, STAIRS & FENCES

MASONRY BLOCK RETAINING WALL

STAIR

VERTICAL PAUSADE FENCE

PRIVATE OPEN SPACE & PARK FENCE & GATE

HARDWORKS

MEWS PAVING TYPE 1

MEWS PAVING TYPE 2

IN SITU CONCRETE

PRIVATE OPEN SPACE  
PAVING TYPE 1

PRIVATE OPEN SPACE  
PAVING TYPE 2

CONCRETE STEPPER IN PLANTING

DECOMPOSED GRANITE

WATER FEATURE

PLANTING

EXISTING TREE TO BE RETAINED  
SUBJECT TO ARBORIST REVIEW

PROPOSED TREE  
REFER PLANTING SCHEDULE

MEWS PLANTING  
REFER PLANTING SCHEDULE

PRIVATE OPEN PLANTING  
REFER PLANTING SCHEDULE

PARK PLANTING  
REFER PLANTING SCHEDULE

STREET PLANTING  
REFER PLANTING SCHEDULE

TURF

FURNITURE

BENCH SEAT  
NUMBER AND LOCATION INDICATIVE ONLY

SEAT WITH BACKREST  
NUMBER AND LOCATION INDICATIVE ONLY

BENCH SEAT  
NUMBER AND LOCATION INDICATIVE ONLY

PICNIC BENCH  
NUMBER AND LOCATION INDICATIVE ONLY

DMELLING FACILITIES ENCLOSURES  
INCLUDING LETTER BOX AND BIN STORAGE

BICYCLE HOOP

WASTE & RECYCLING BINS

DRINKING FOUNTAIN

EXERCISE STATION

RAISED PLANTER & TIMBER SEAT

FURNITURE CONTINUED

ARBOUR STRUCTURE TO NEAR TERRACES

WALL MOUNTED PROPRIETARY CLOTHES LINE  
TO NEAR TERRACES

ENTRY FEATURE SIGN

LIGHTING

PARK LIGHT  
SINGLE

PARK LIGHT  
DOUBLE

MEWS LIGHT

BOLLARD LIGHT

TREE UPLIGHT

- NOTES
1. DRAWINGS SHOW DESIGN INTENT AND ARE SUBJECT TO FUTURE DETAIL.
  2. DRAWINGS ARE TO BE READ IN CONJUNCTION WITH ENGINEER AND ARCHITECTURAL DRAWINGS.
  3. ALL LEVELS PROVIDED ARE INDICATIVE ONLY AND ARE SUBJECT TO FUTURE DESIGN.

WALLS, FENCES & HARDWORKS



REVISIONS

NOTES

1. DO NOT SCALE DRAWINGS UNLESS SPECIFICALLY NOTED OTHERWISE.
2. ALL DIMENSIONS ARE IN MILLIMETRES UNLESS NOTED OTHERWISE.
3. THE DRAWING IS THE PROPERTY OF HASSELL LTD. IT IS TO BE USED ONLY FOR THE PROJECT AND SITE SPECIFICALLY NOTED OTHERWISE.
4. DISCREPANCIES BETWEEN THE DRAWING AND THE PROJECT SPECIFICATIONS SHALL BE RESOLVED BY REFERENCE TO THE PROJECT SPECIFICATIONS.
5. CONTRACT SPECIFICATIONS AND DRAWINGS SHALL BE USED TO CONSTRUCT THE PROJECT.

© COPYRIGHT OF THE DRAWING IS RESERVED BY HASSELL LTD.

THIS DRAWING IS AN UNCONTROLLED COPY. UNLESS NOTED OTHERWISE.

FOR APPROVAL

SCALE: 1:100

DATE: 28.07.2017

DESCRIPTION: FOR APPROVAL

DATE: 28.07.2017

DESCRIPTION: FOR APPROVAL

DATE: 28.07.2017






## A vertical strip of ten small images showing various plants and flowers. From top to bottom: 1. A cluster of small white daisies. 2. A dense patch of green grass or foliage. 3. A close-up of green grass. 4. A close-up of green foliage. 5. A close-up of purple flowers. 6. A close-up of a yellow flower. 7. A close-up of yellow daisies. 8. A close-up of yellow daisies. 9. A close-up of green foliage. 10. A close-up of green foliage.

A vertical strip of ten small images showing various plants and flowers. From top to bottom: 1. White daisies on green foliage. 2. Green foliage. 3. Green foliage. 4. Green foliage. 5. Purple flowers. 6. Yellow daisies. 7. Yellow daisies. 8. Yellow daisies. 9. Green foliage. 10. Green foliage.







[illegible][illegible]






|            |       |        |          |          |
|------------|-------|--------|----------|----------|
| SCALE @ A1 | DRAWN | CO-ORD | REVIEWED | APPROVED |
|------------|-------|--------|----------|----------|

[illegible]

|        |          |   |
|--------|----------|---|
| 011096 | L_EA0002 | B |
|--------|----------|---|














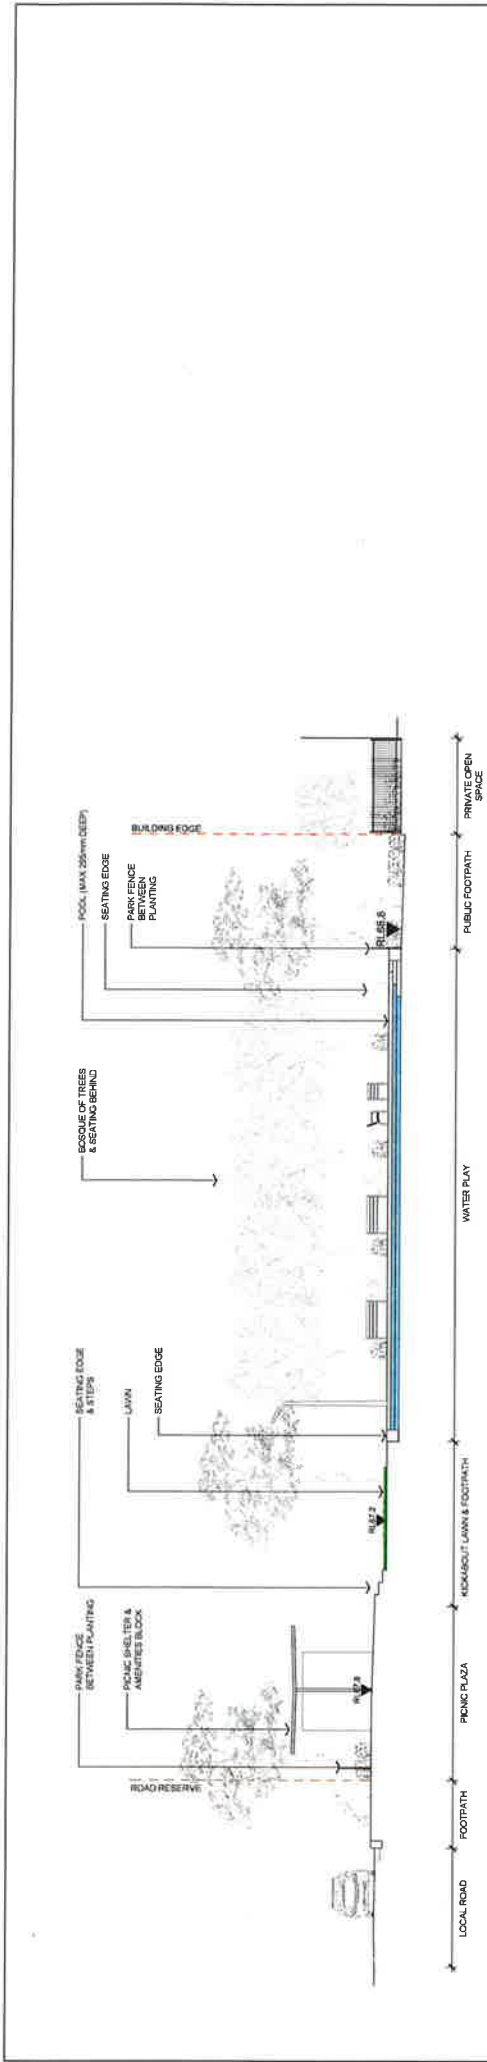



01 LOCAL PARK SECTION  
Scale: 1:100

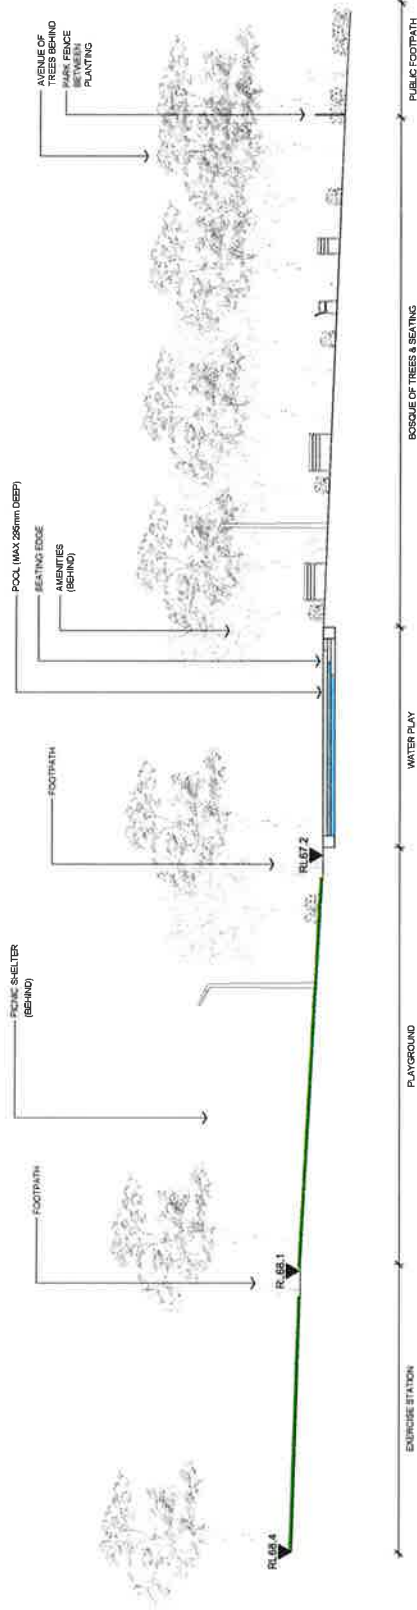

02 LOCAL PARK SECTION  
Scale: 1:100

| |
|---|
| HASSELL LTD | NOTES | 1. DO NOT SCALE DRAWINGS. ALL DIMENSIONS GIVEN IN THIS DRAWING SHALL BE VERIFIED ON SITE BEFORE PROCEEDING WITH THE WORK. HASSELL SHALL BE NOTIFIED IN WRITING OF ANY DISCREPANCIES. |  | REV | DESCRIPTION | DATE | REV | DESCRIPTION | DATE | REV | DESCRIPTION |
|---|

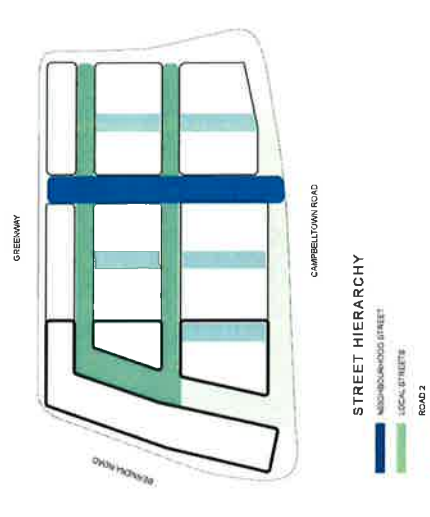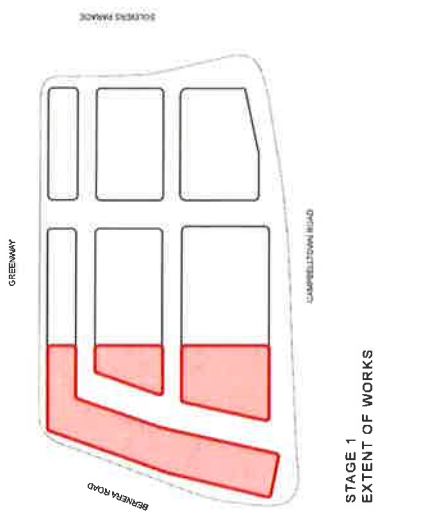[illegible]

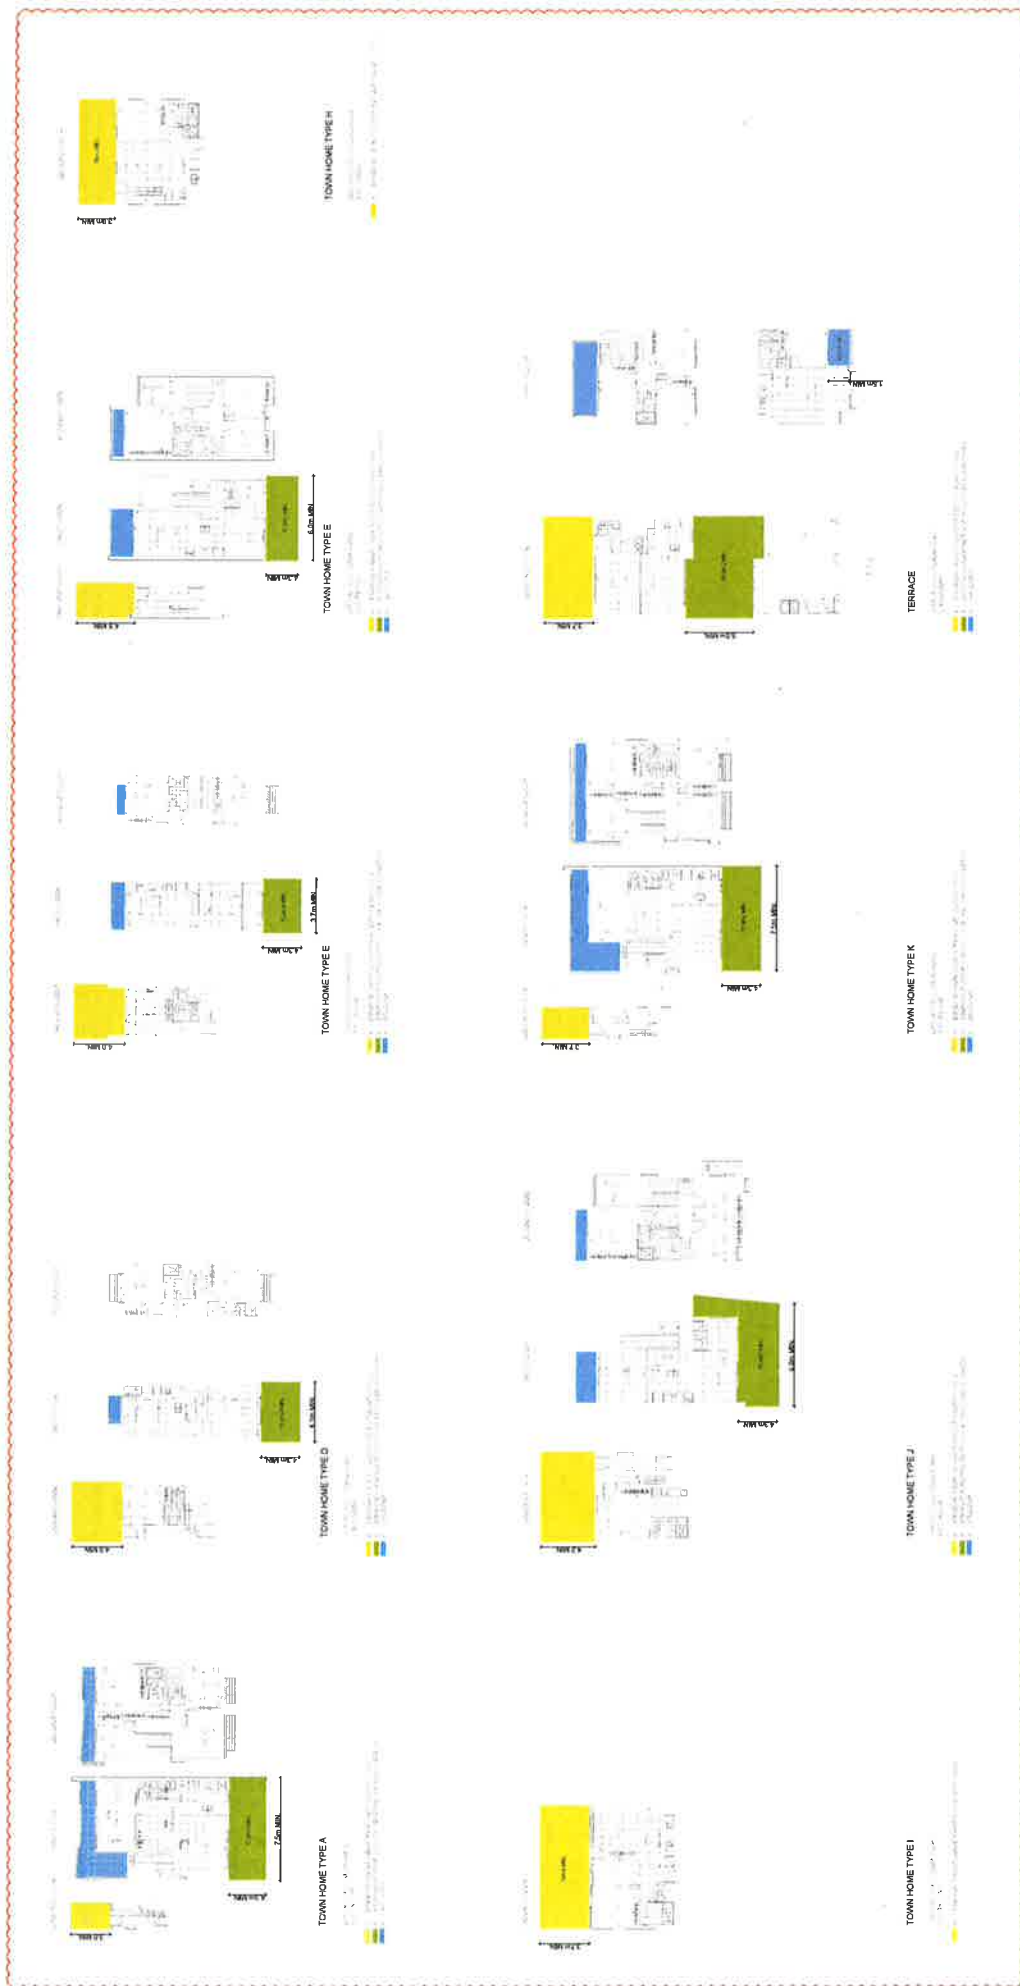[illegible]

NEW SHEET


RESIDENTIAL PRECINCT 1 PRIVATE OPEN SPACE CALCULATIONS STAGE 1

COMPLIANCE TABLES

GROUND FLOOR TOWN HOMES  
Single storey ground floor town homes are to provide a minimum of 25% of the first courtyard space as landscaped area.

UPPER LEVEL TOWN HOMES  
Upper level town homes are to provide a minimum landscaped area of 1m<sup>2</sup> within their first entry courtyard.

| GROUND FLOOR TOWN HOMES |                              | UPPER LEVEL TOWN HOMES |                              |
|-------------------------|------------------------------|------------------------|------------------------------|
| Property No.            | Open Space (m <sup>2</sup> ) | Property No.           | Open Space (m <sup>2</sup> ) |

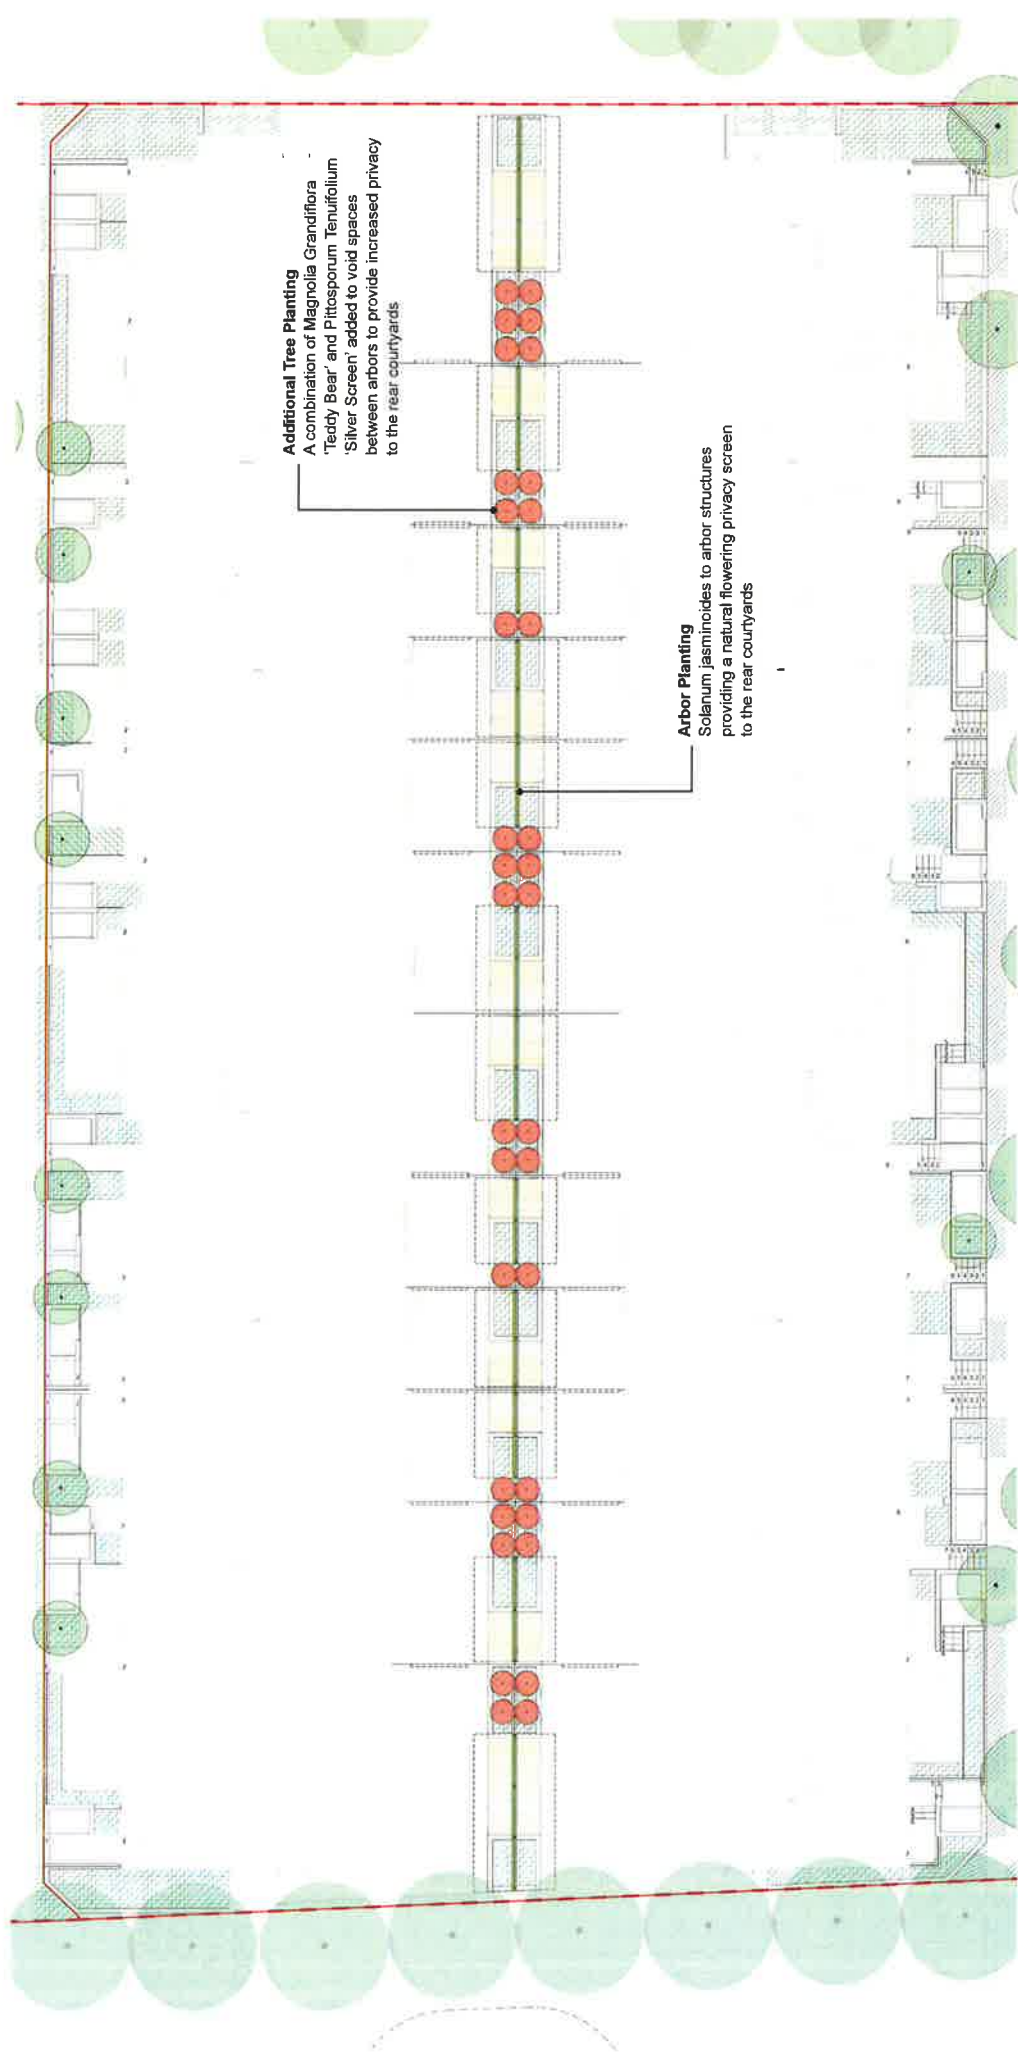

**Additional Tree Planting**  
A combination of Magnolia Grandiflora  
'Teddy Bear' and Pittosporum Tenuifolium  
'Silver Screen' added to void spaces  
between arbors to provide increased privacy  
to the rear courtyards

**Arbor Planting**  
Solanum jasminoides to arbor structures  
providing a natural flowering privacy screen  
to the rear courtyards

**RESIDENTIAL  
PRECINCT 1 -  
REAR COURTYARD  
PLANTING  
AMENDMENTS**

Scale  
1:100 @ A1  
1:200 @ A3

Date  
23.01.2018


Revision  
01 - For Information

Client  
Fraser Property

Project Name  
Edmondson Park  
Residential Precinct 1

Drawing  
SK-01  
Rear Courtyard Planting  
Amendments

**HASSELL**

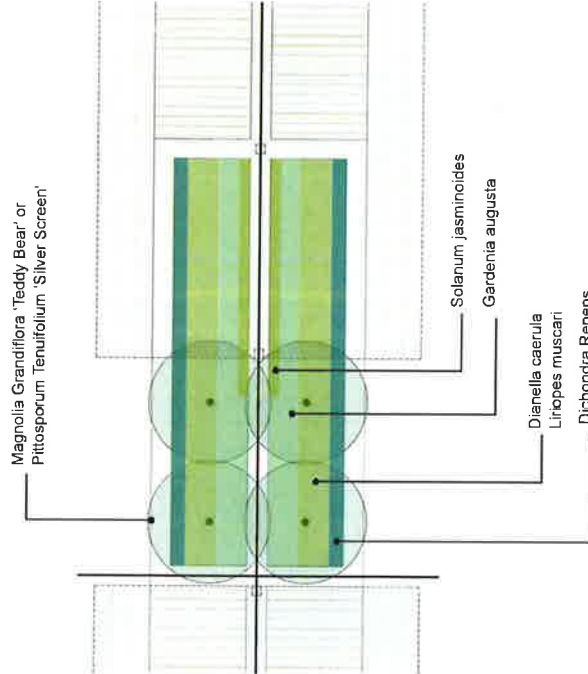

# RESIDENTIAL PRECINCT 1 - REAR COURTYARD PLANTING PLAN

|                      |            |       |                   |                                          |                                       |
|----------------------|------------|-------|-------------------|------------------------------------------|---------------------------------------|
| Revision             | Date       | Scale | Client            | Project Name                             | Drawing                               |
| 01 - For Information | 22.01.2015 | 1:50  | Fraser's Property | Edmondson Park<br>Residential Precinct 1 | SK-02<br>Rear Courtyard Planting Plan |

HASSELL