


ATTACHMENT 6 - Net Developable Area Plan

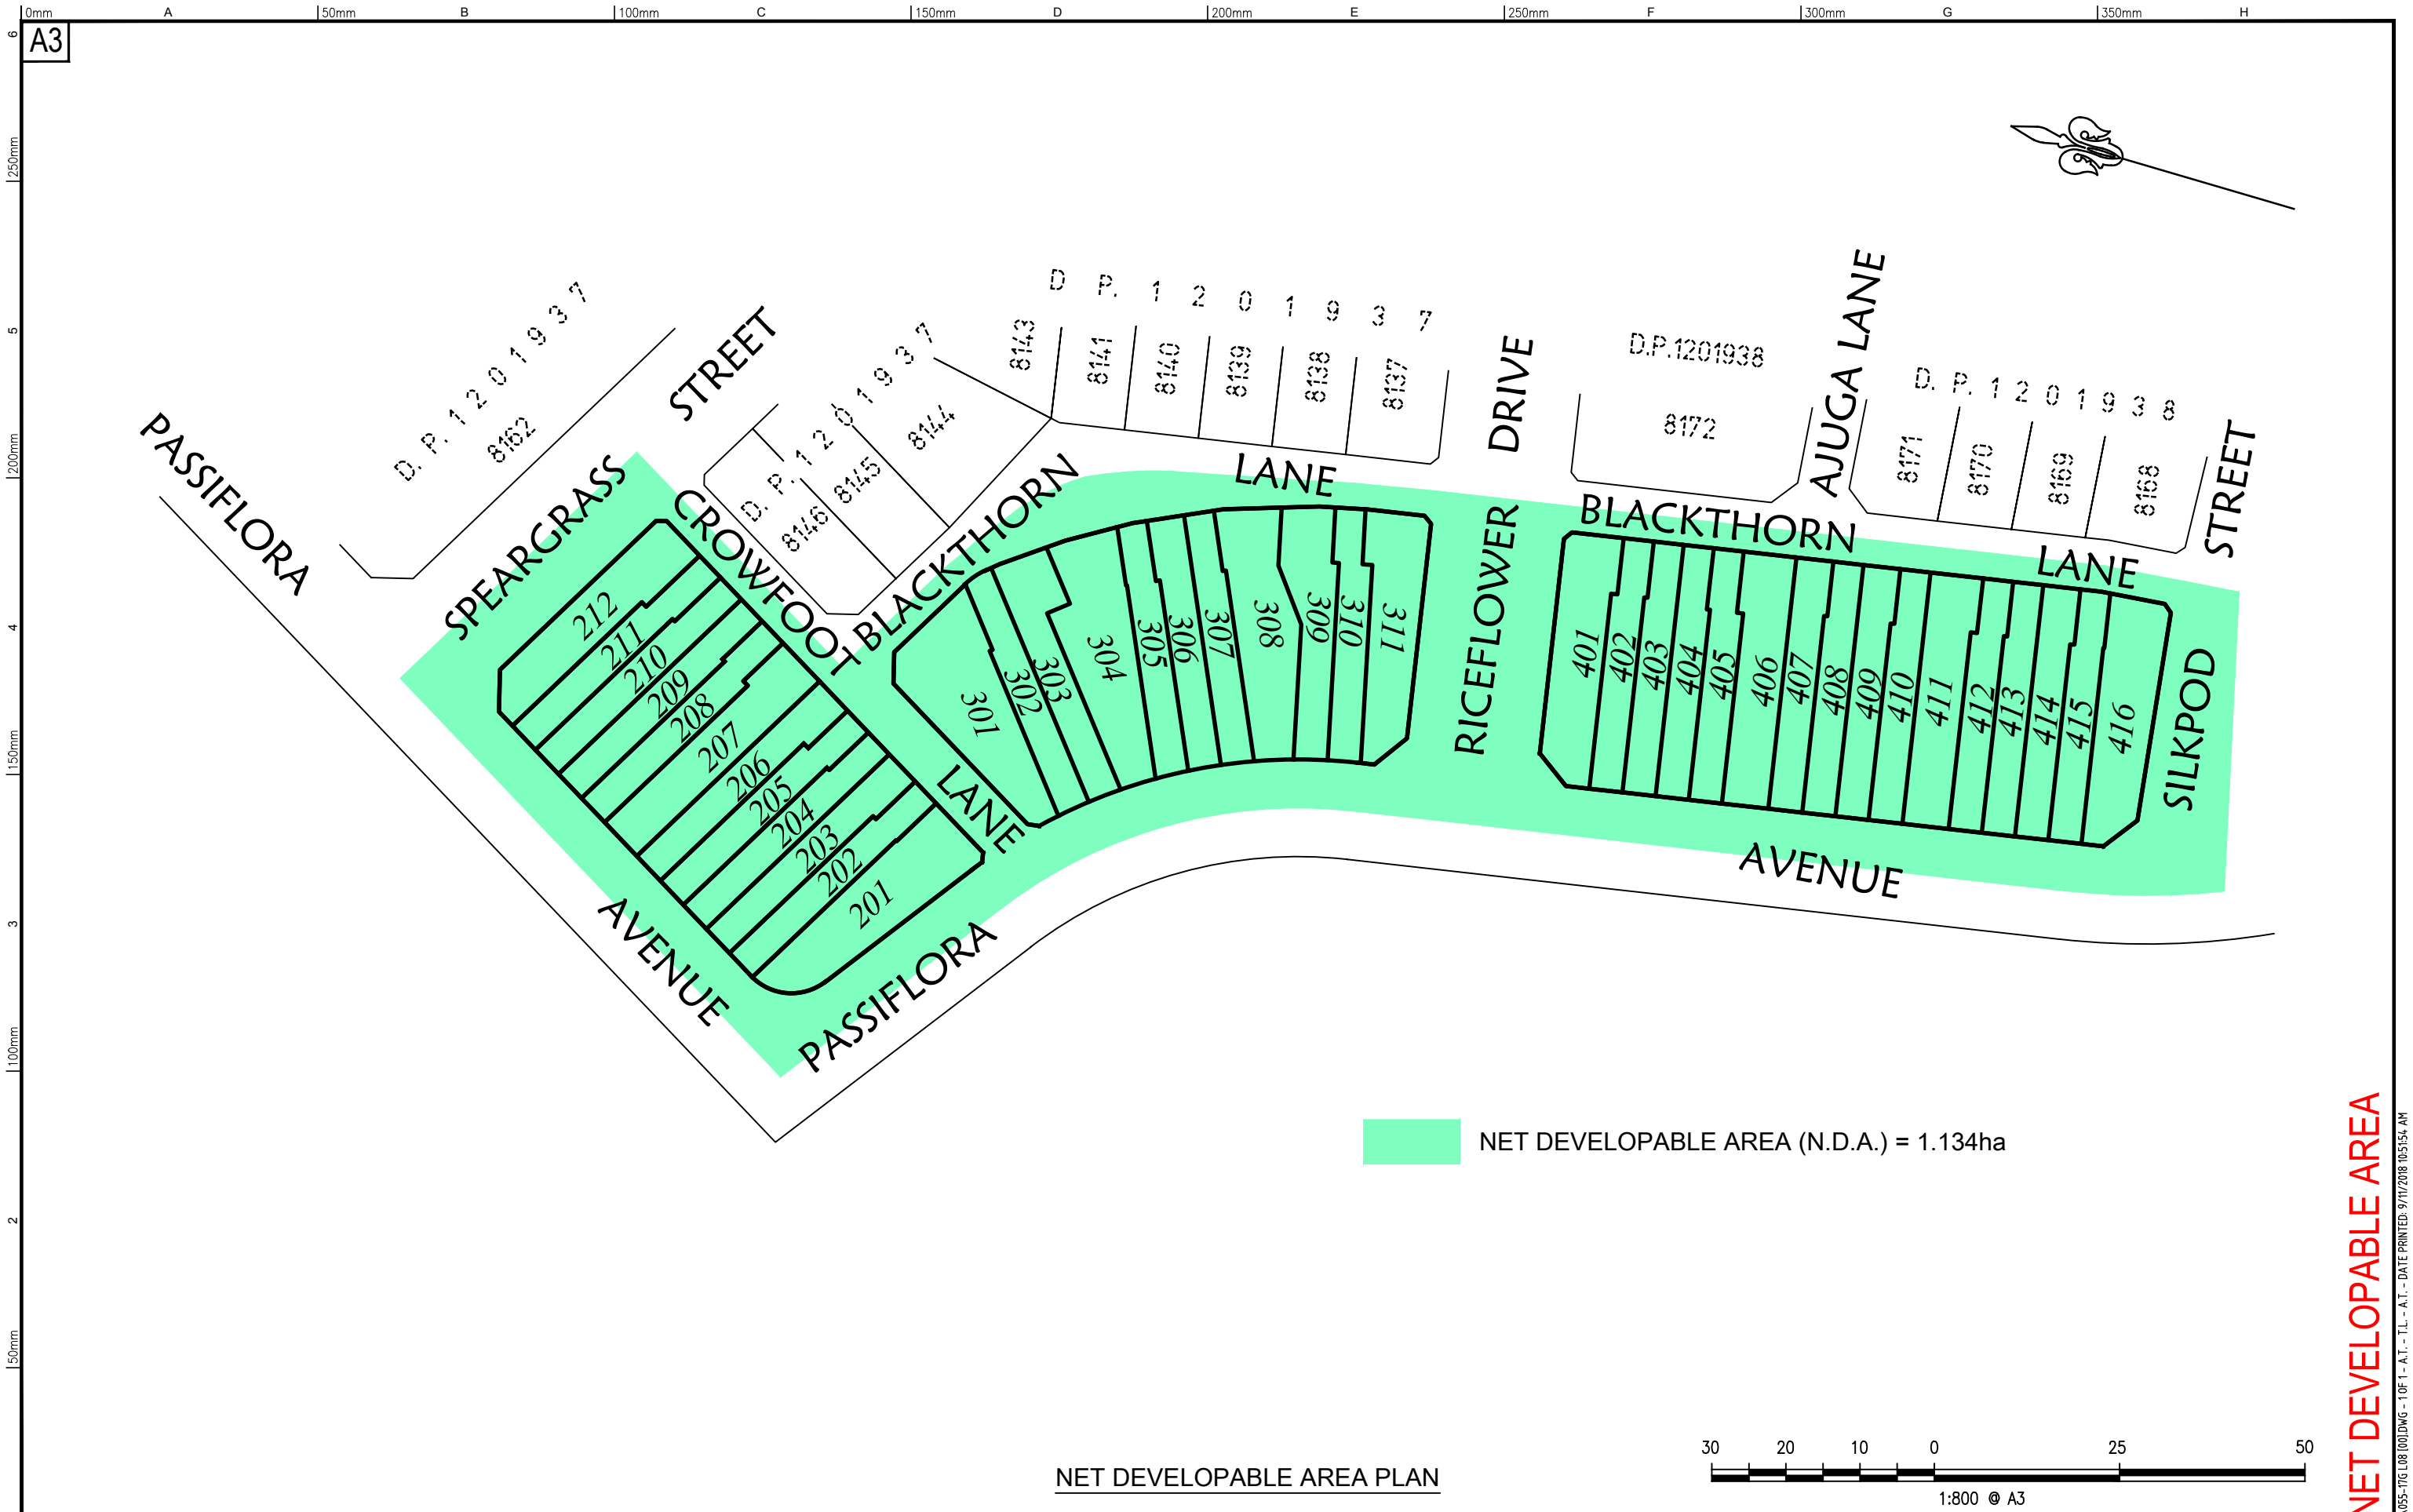

Project:

NET DEVELOPABLE AREA PLAN
FOR PROPOSED SUBDIVISION
OF LOTS 8165, 8166 & 8167 D.P.1201937

Principal: STOCKLAND

Scale: 1:800	Date: 8/11/2018	Council Ref: CAMPBELLTOWN
	Datum:	L.G.A. LIVERPOOL
Calc's: A.T.	Drawn: T.L.	Proj.Man: A.T.
		Client Ref:

ABN 77 050 209 991 ACN 050 209 991
Suite 701, Level 7, 3 Rider Boulevard,
Rhodes, NSW, 2138
PO Box 3220, Rhodes NSW 2138
Tel. 9869-1855
reception@crhodes.com.au
www.craigandrhodes.com.au
© Craig & Rhodes

Our Ref: 055-17
Dwg File Ref. [Rev] - Sheet Ref.
055-17G L08 [00]

CAD REF: Z:\055-17\CR_PLANS\055-17G L08 00.DWG - 1 OF 1 - A.T. - T.L. - A.T. - DATE PRINTED: 9/11/2018 10:51:54 AM

NET DEVELOPABLE AREA