


ATTACHMENT 3 - Subdivision Plans

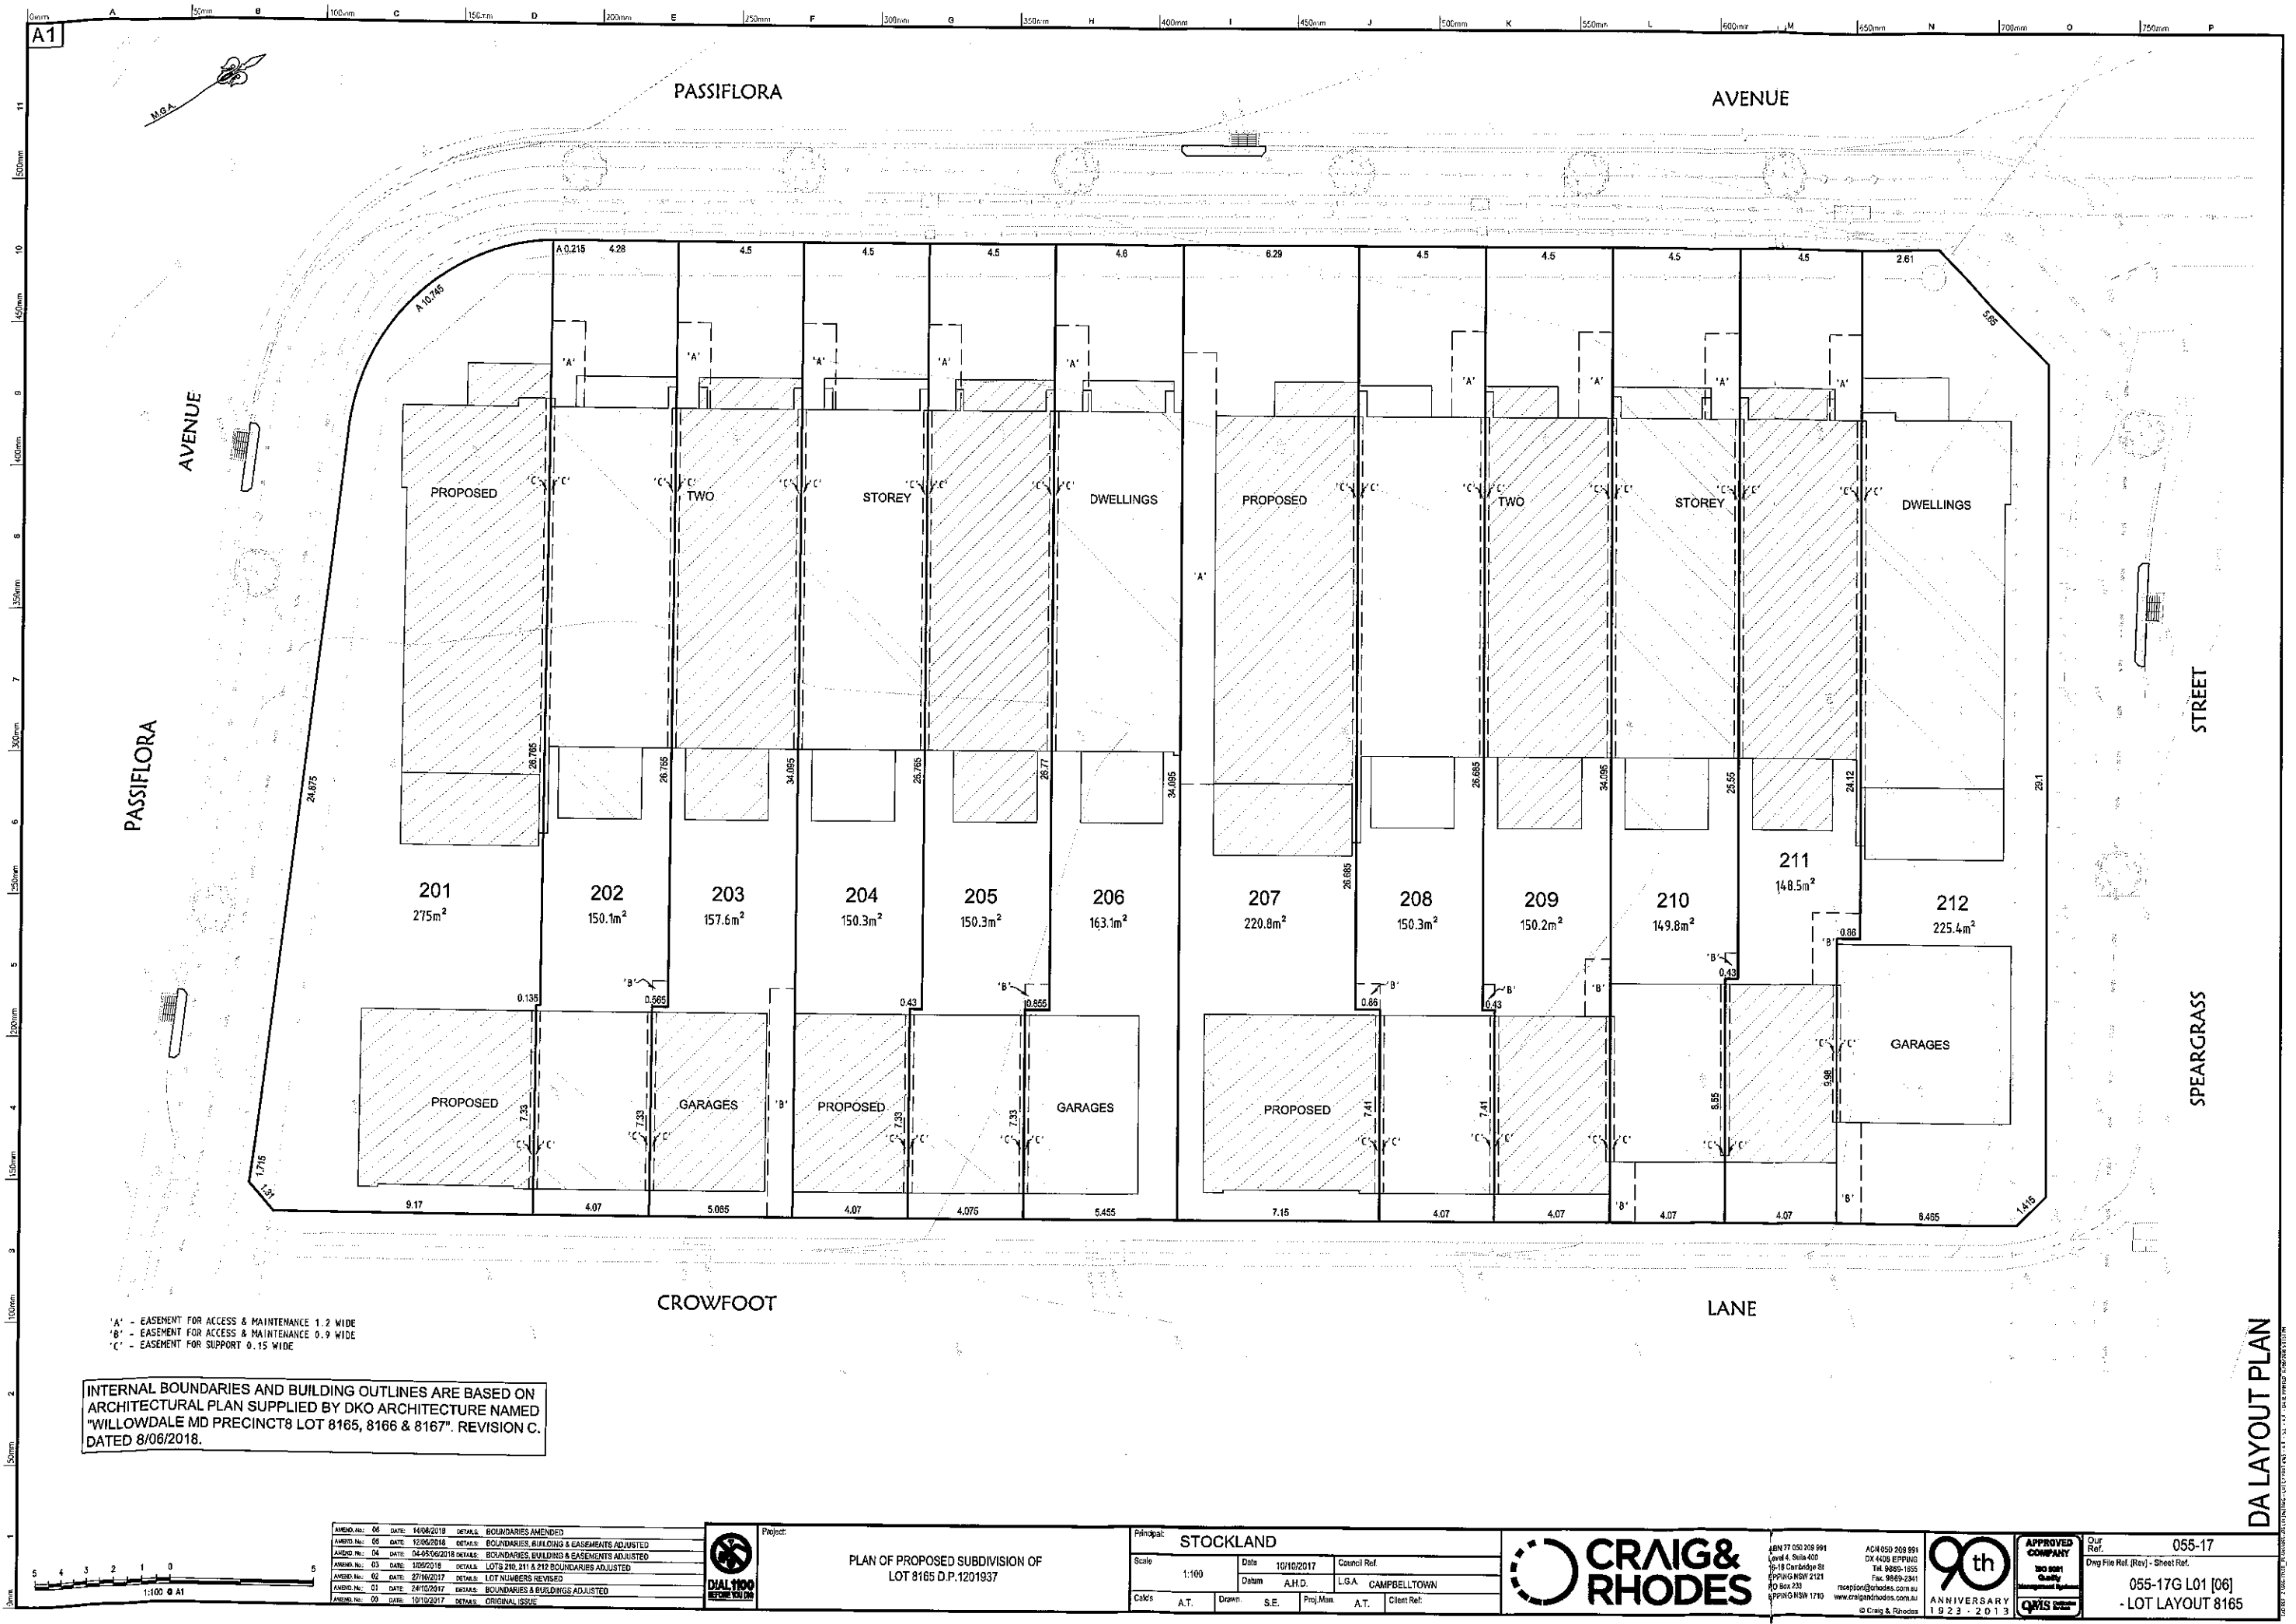

'A' - EASEMENT FOR ACCESS & MAINTENANCE 1.2 WIDE
'B' - EASEMENT FOR ACCESS & MAINTENANCE 0.9 WIDE
'C' - EASEMENT FOR SUPPORT 0.15 WIDE

INTERNAL BOUNDARIES AND BUILDING OUTLINES ARE BASED ON ARCHITECTURAL PLAN SUPPLIED BY DKO ARCHITECTURE NAMED "WILLOWDALE MD PRECINCT8 LOT 8165, 8166 & 8167". REVISION C. DATED 8/06/2018.

AMND NO.	06	DATE	14/06/2018	DETAILS	BOUNDARIES AMENDED
AMND NO.	05	DATE	12/06/2018	DETAILS	BOUNDARIES, BUILDING & EASEMENTS ADJUSTED
AMND NO.	04	DATE	04/05/2018	DETAILS	BOUNDARIES, BUILDING & EASEMENTS ADJUSTED
AMND NO.	03	DATE	10/02/2018	DETAILS	LOTS 210, 211 & 212 BOUNDARIES ADJUSTED
AMND NO.	02	DATE	27/10/2017	DETAILS	LOT NUMBERS REVISED
AMND NO.	01	DATE	24/10/2017	DETAILS	BOUNDARIES & BUILDINGS ADJUSTED
AMND NO.	00	DATE	10/10/2017	DETAILS	ORIGINAL ISSUE



PLAN OF PROPOSED SUBDIVISION OF LOT 8165 D.P.1201937


Principal: STOCKLAND					
Scale	1:100	Date	10/10/2017	Council Ref	
Drawn	A.H.D.	Checked	L.G.A.	CAMPBELLTOWN	
Calc'd	A.T.	Drawn	S.E.	Proj. Mgr	A.T.
				Client Ref	



Level 4, Suite 400
10-18 Cambridge St
EPPING NSW 2121
PO Box 233
EPPING NSW 1710
ACN 059 202 891
DX 4028 EPPING
Tel. 9899-1855
Fax. 9899-2441
ncap@crandrhodes.com.au
www.crandrhodes.com.au
© Craig & Rhodes



Our Ref: 055-17
Dwg File Ref. (Rev) - Sheet Ref.
055-17G L01 [06]
- LOT LAYOUT 8165

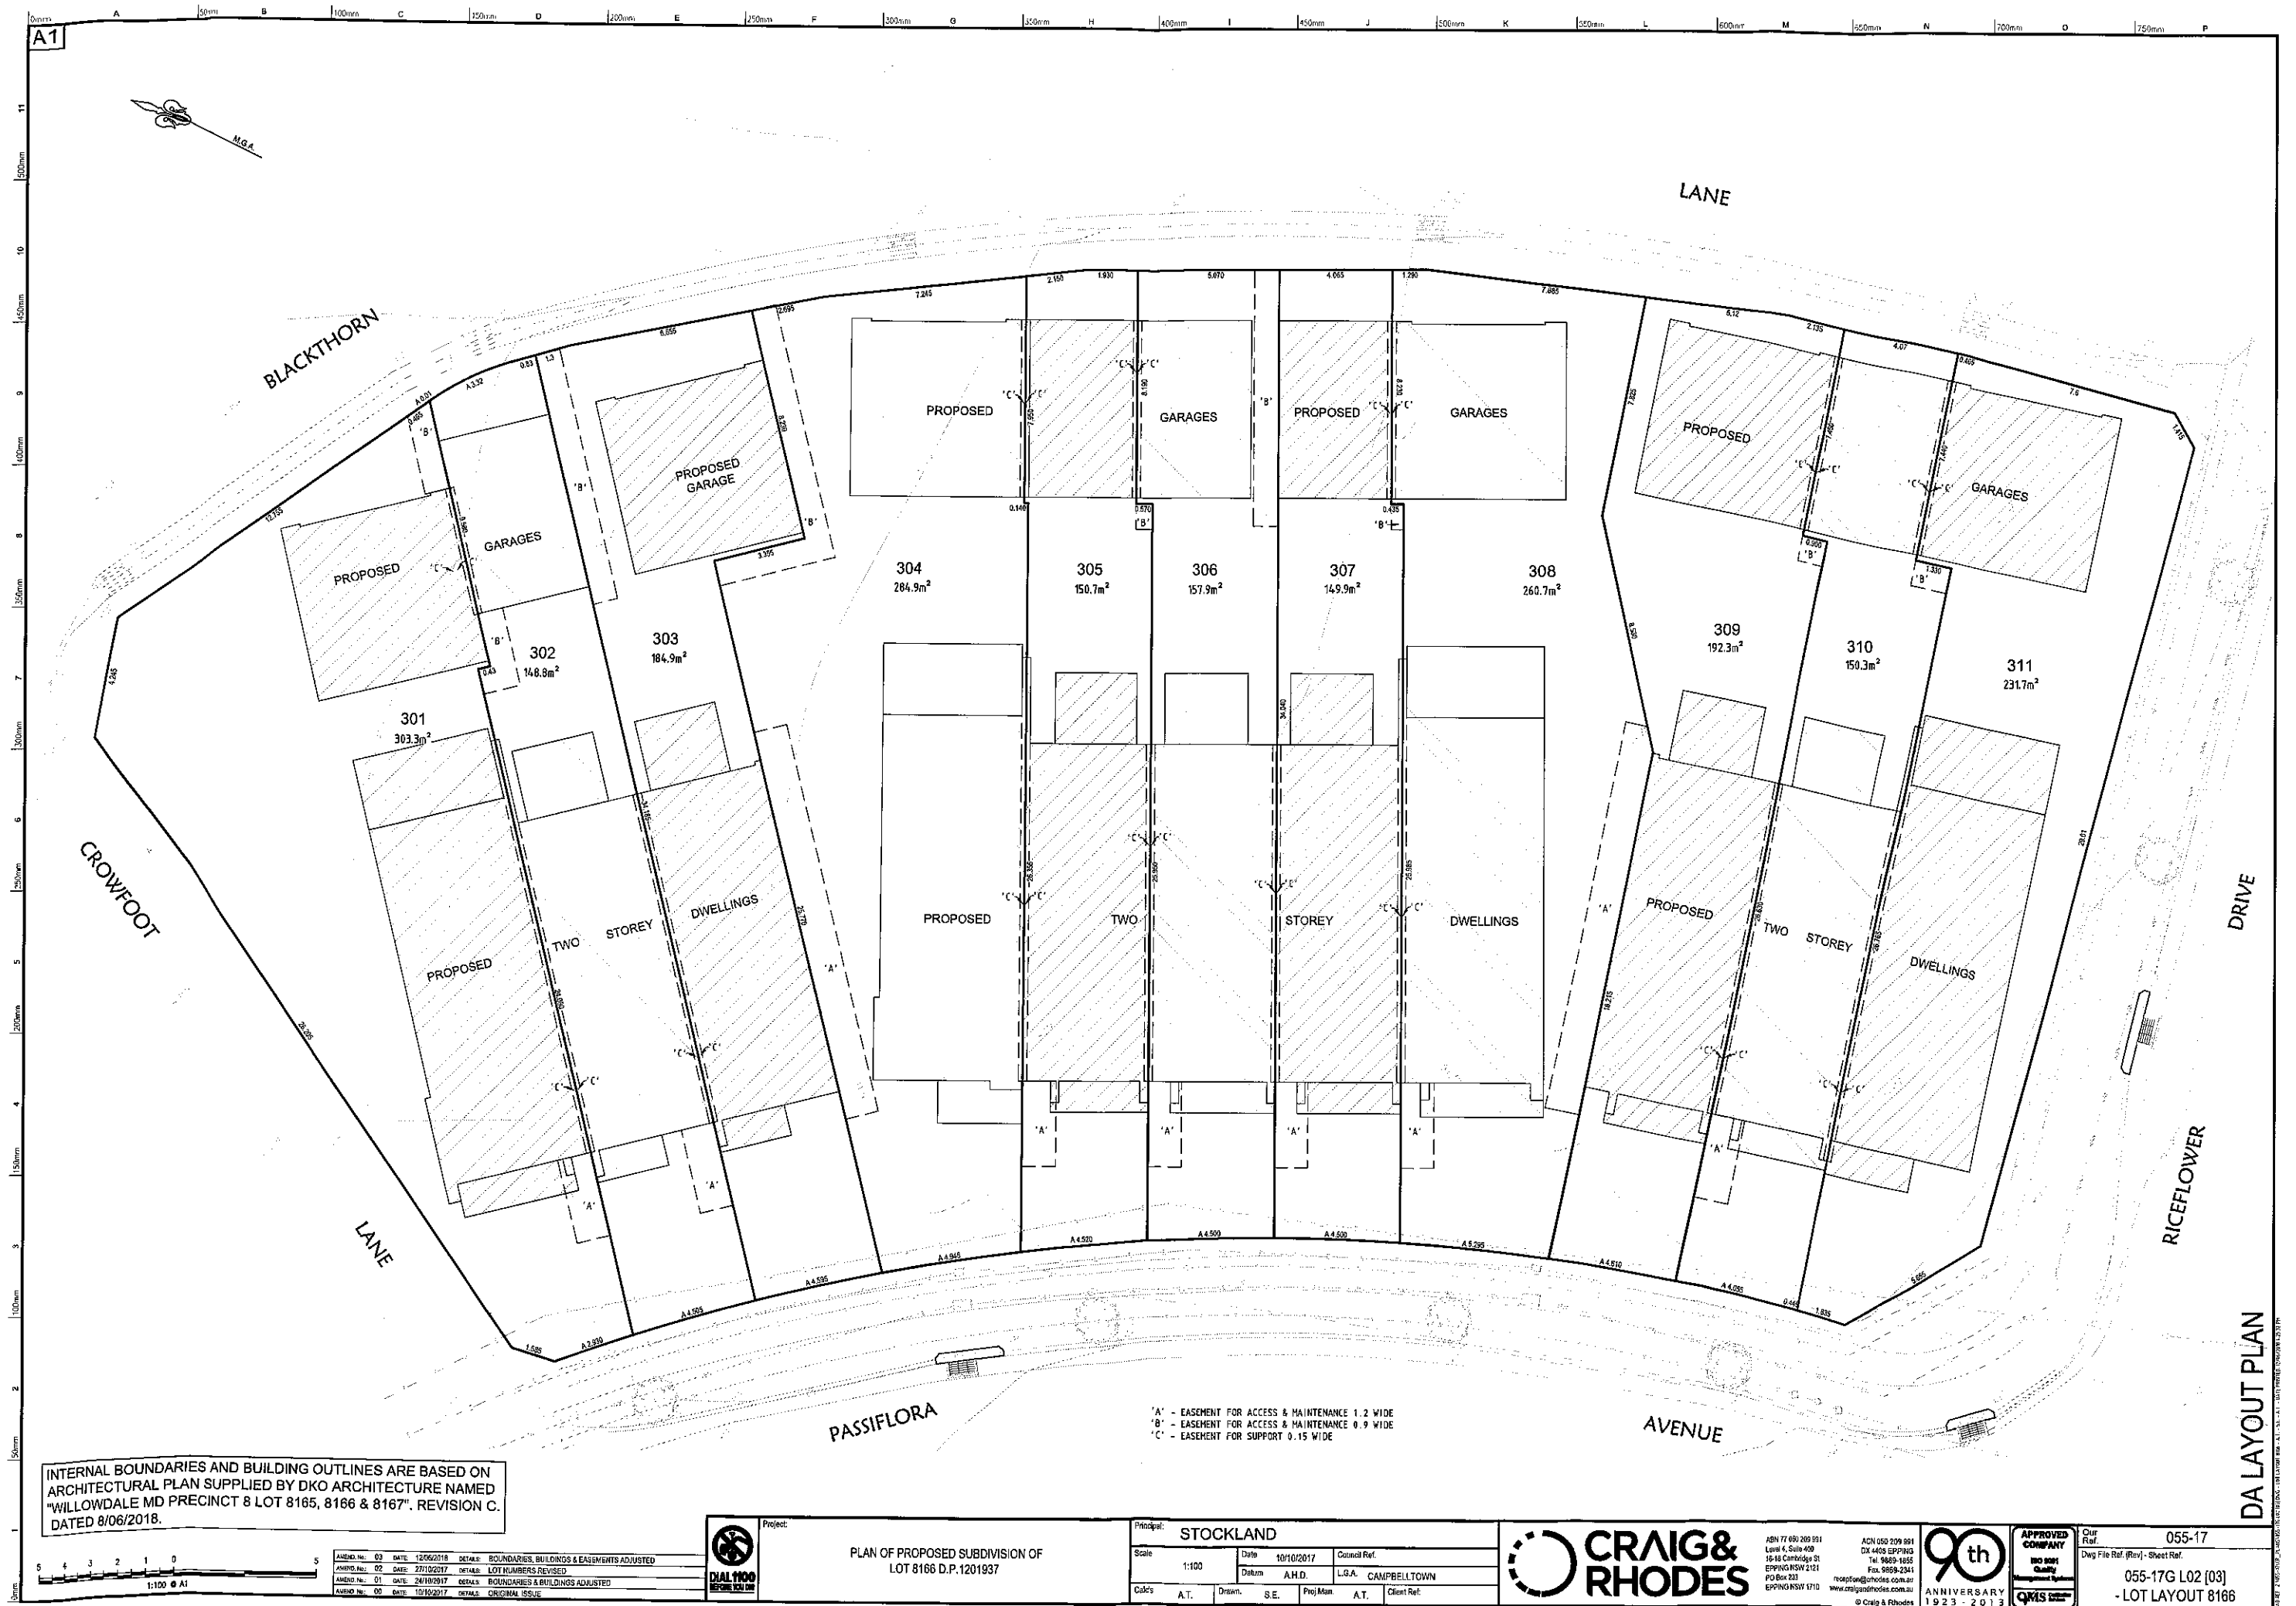



'A' - EASEMENT FOR ACCESS & MAINTENANCE 1.2 WIDE
'B' - EASEMENT FOR ACCESS & MAINTENANCE 0.9 WIDE
'C' - EASEMENT FOR SUPPORT 0.15 WIDE

INTERNAL BOUNDARIES AND BUILDING OUTLINES ARE BASED ON ARCHITECTURAL PLAN SUPPLIED BY DKO ARCHITECTURE NAMED "WILLOWDALE MD PRECINCT 8 LOT 8165, 8166 & 8167" REVISION C DATED 08/06/2018.

Project: PLAN OF PROPOSED SUBDIVISION OF LOT 8167 D.P. 1201937		Principal: STOCKLAND	
Scale: 1:100	Date: 16/10/2017	Control Ref. L.G.A. CAMPBELLTOWN	
Drawn: S.E.	Proj. Man: A.T.	Client Ref:	

ABN 77 050 209 991
Level 4, Suite 400
16-18 Cambridge St
EPPING NSW 2127
PO Box 231
EPPING NSW 1710
www.craigandrhodes.com.au
Tel: 9459-1855
Fax: 9459-2341
ecr@crandrhodes.com.au

APPROVED COMPANY
ISO 9001
Quality
Management
System

Our Ref: 055-17
Dwg File Ref. (Rev) - Sheet Ref.
055-17G L03 [04]
- LOT LAYOUT 8167-1

