
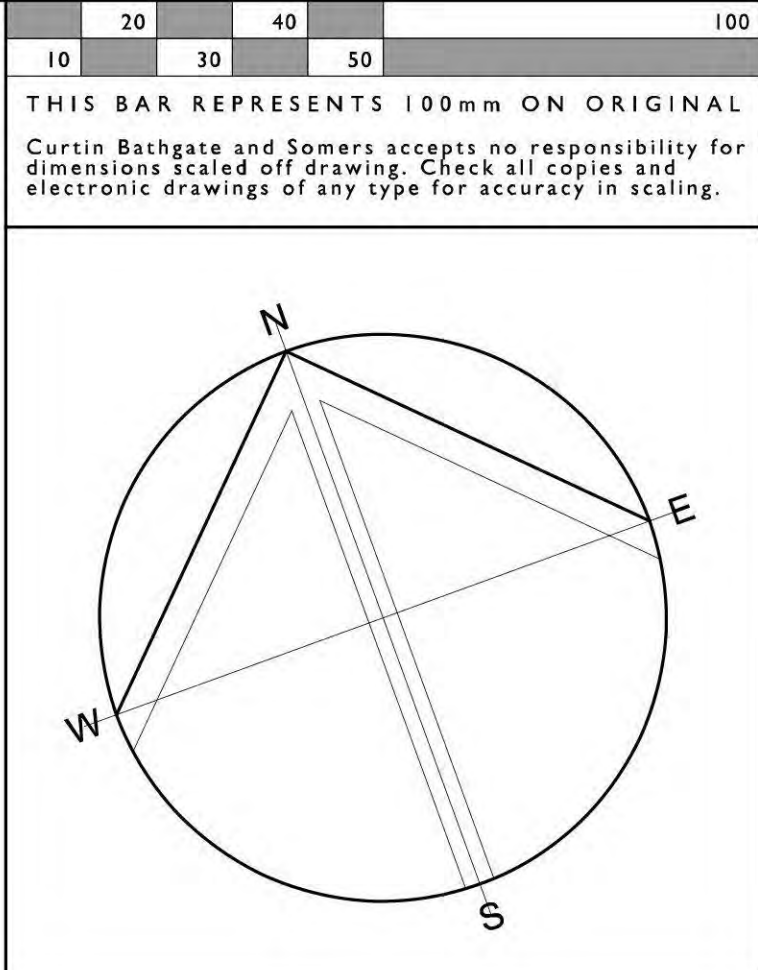


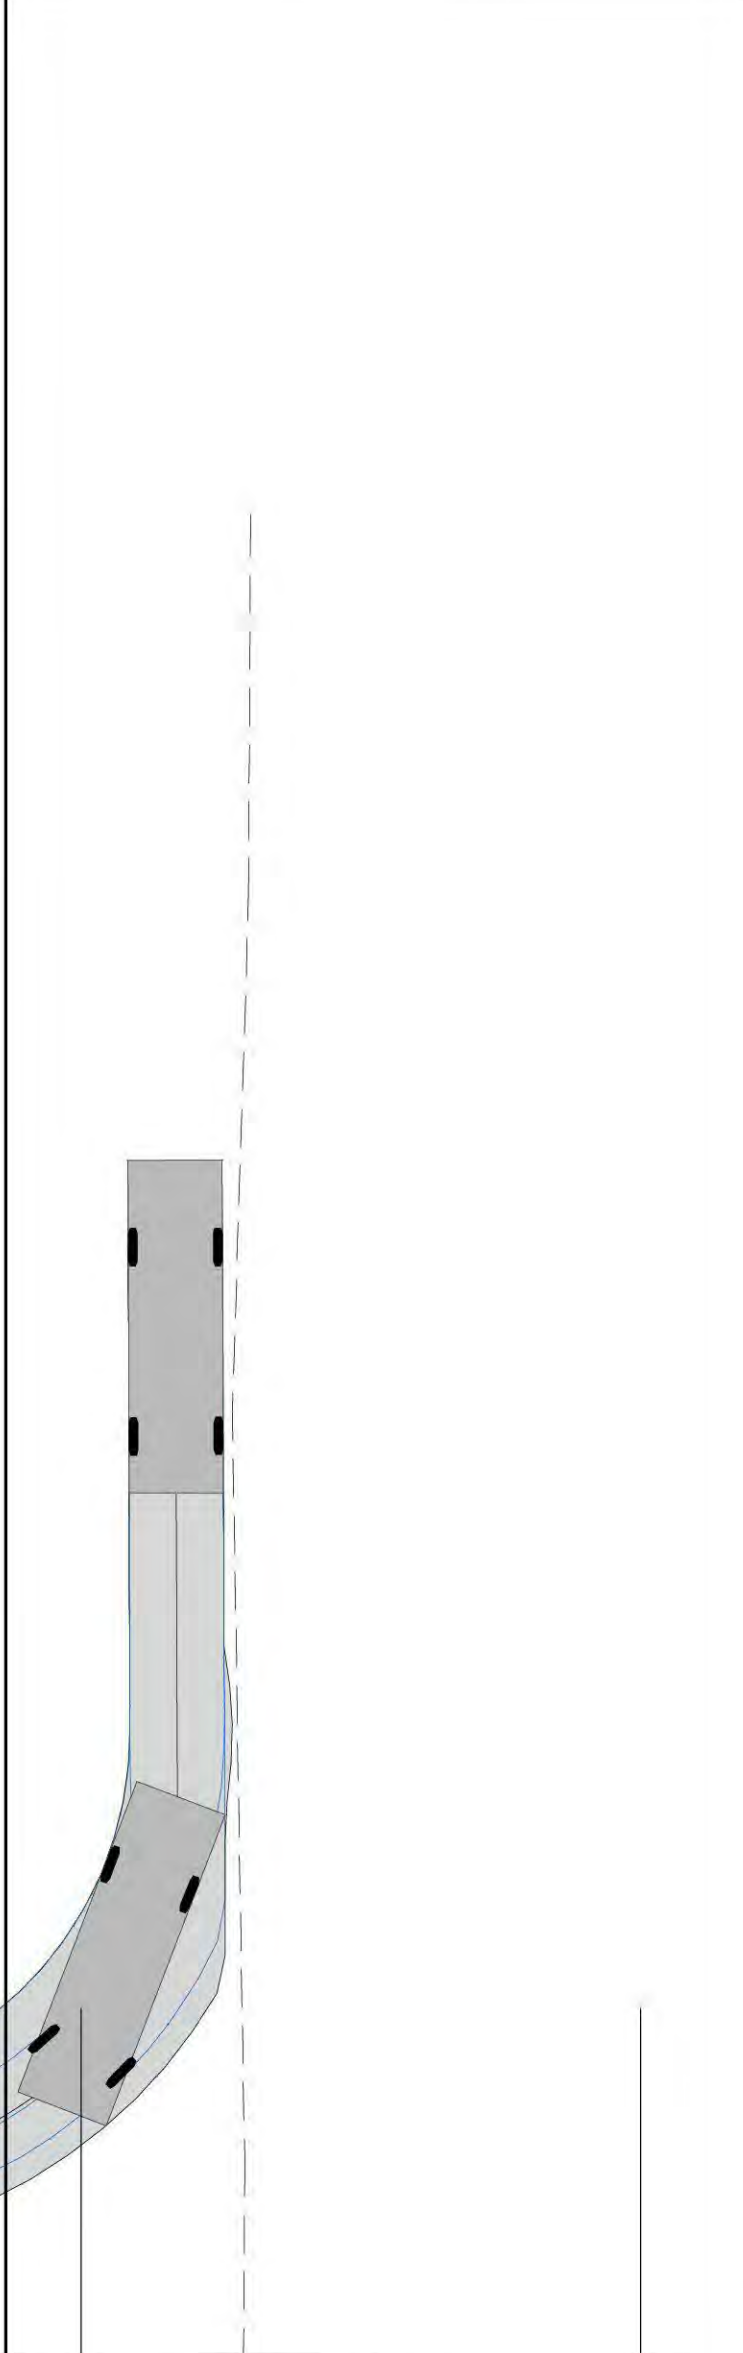

		
A	Issued for Development Application	Apr. 2017
Issue	Amendment Description	Date
AMENDMENTS		

CLIENT

St Vincent de Paul Society
good works

Armelle Housing
Building New People's Housing

CURTIN ARCHITECTS
PTY. LIMITED
ABN 43 052 102 744
Level 2, 52 Atchison Street ST LEONARDS NSW 2065
mail@curtinarchitects.com.au Phone: (02) 9437 1111


CURTIN ARCHITECTS

PROJECT:
**AFFORDABLE HOUSING DEVELOPMENT
OLIVE STREET ALBURY**

DRAWING TITLE:
**SERVICE VEHICLE SWEEP
PATH PLAN**

DRAWN BY: GT	SCALE: 1:200 @ B1
PROJECT No: 6477	DATE STARTED:
DRAWING No: A110	ISSUE: A

PLOT DATE: 12/04/2017 PLOT TIME: 3:07:03 PM

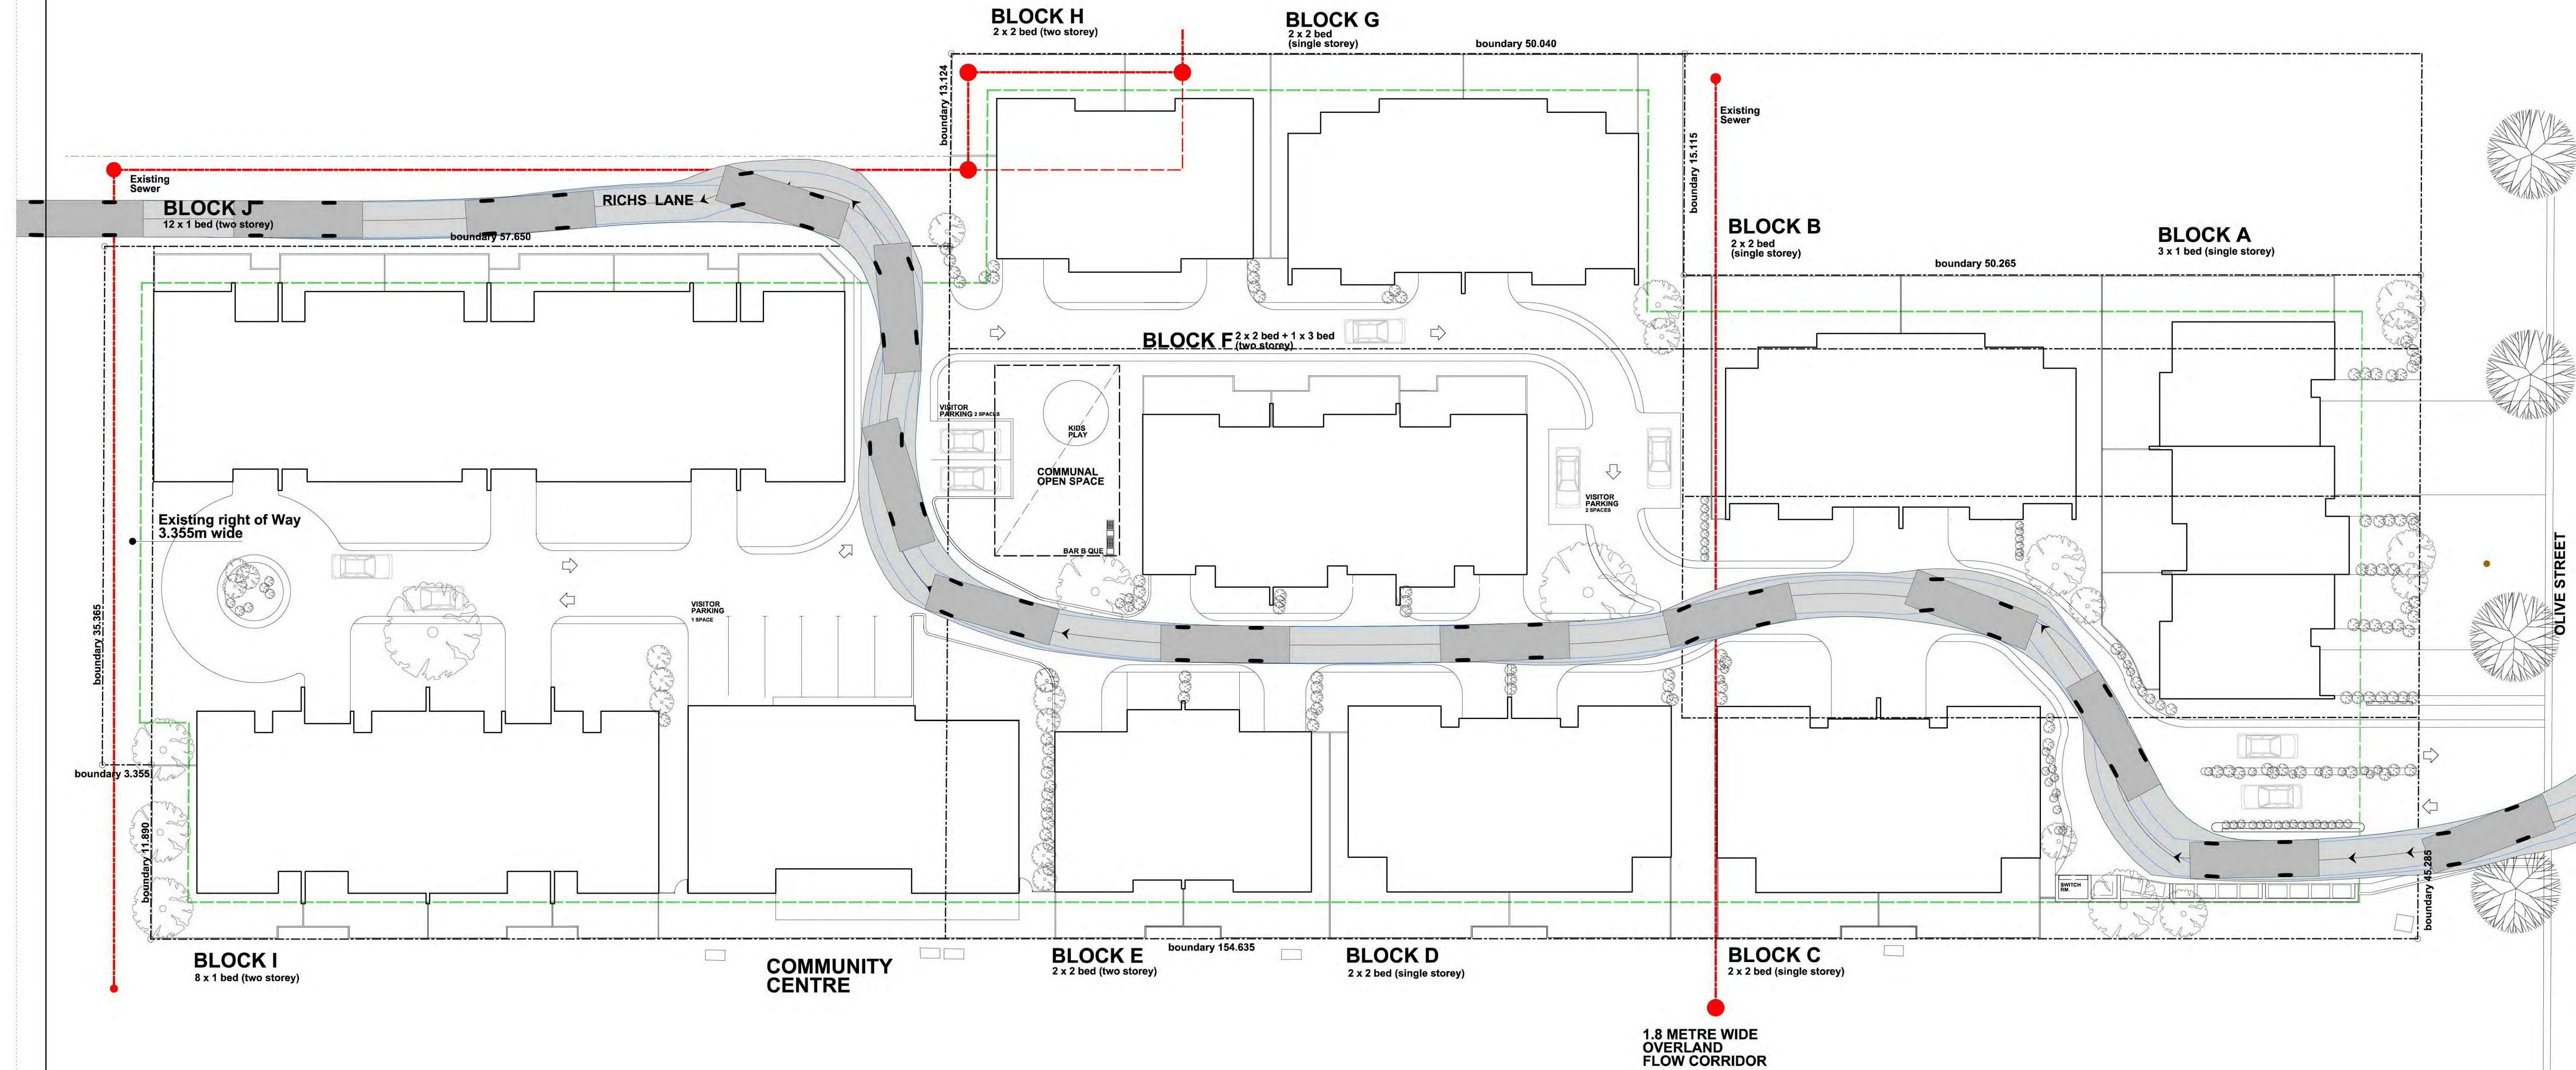



10	20	30	40	50	60	70	80	90	100	110	120	130	140	150	Table of mm
----	----	----	----	----	----	----	----	----	-----	-----	-----	-----	-----	-----	-------------