

Proof of Concept Plans prepared by Geoff Baker 13 December 2017

COURT DETAILS

Court	Land and Environment
Class	1
Case number	17/19159

TITLE OF PROCEEDINGS

Applicant	David DeBattista
Respondent	Shoalhaven City Council


FILING DETAILS

Filed for	David DeBattista Applicant
Legal representative	Michael Mantei Planning Law Solutions
Legal representative reference	MM:M:09409
Contact name and telephone	Michael Mantei 8215 1558
Contact email	michael@planninglawyer.com.au


SIGNATURE

Signature of legal representative	_____
Capacity	Solicitor
Date of signature	

ANSON STREET

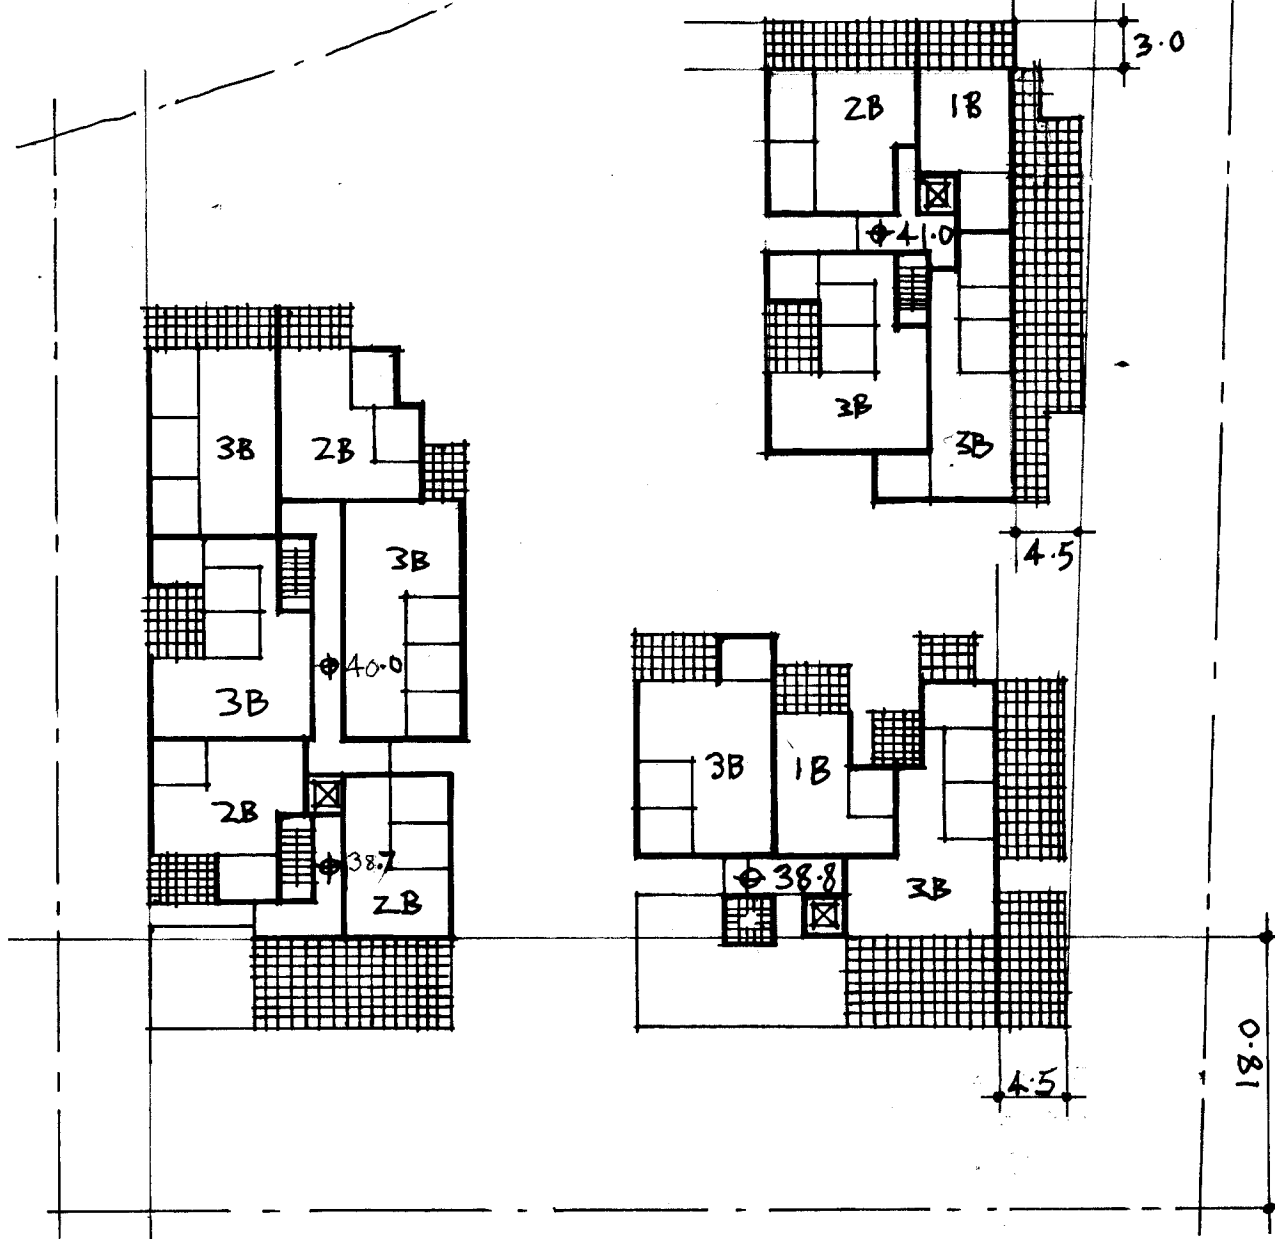


↑
LOT 22 1:500
L3 @A4

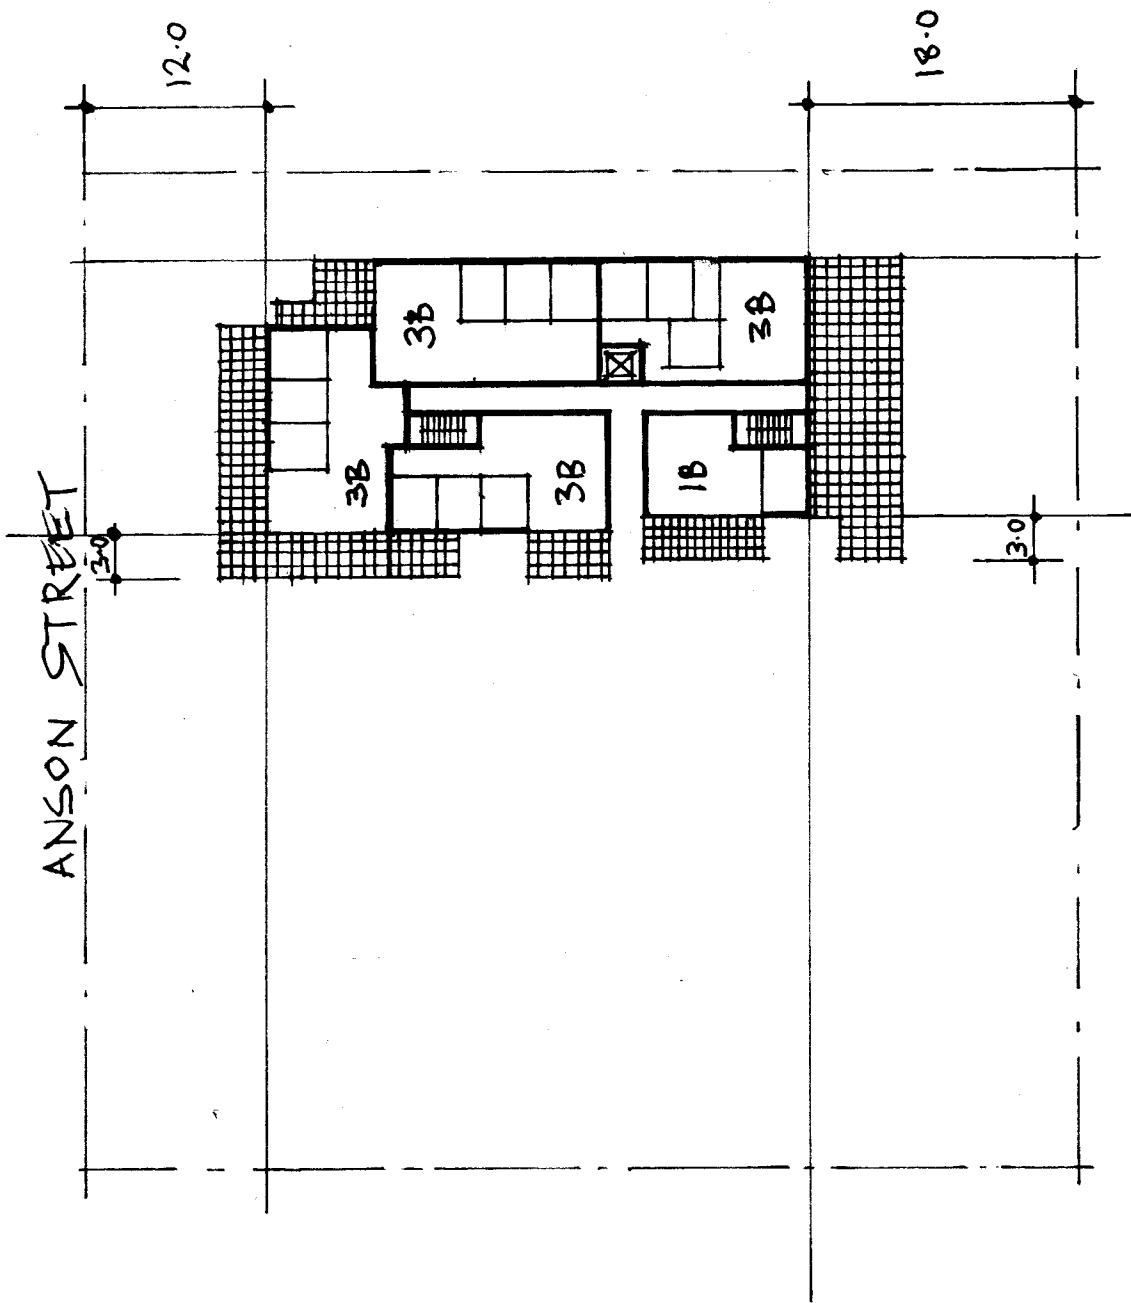



↑ N


LOT 23 1:500
L3 ©AA

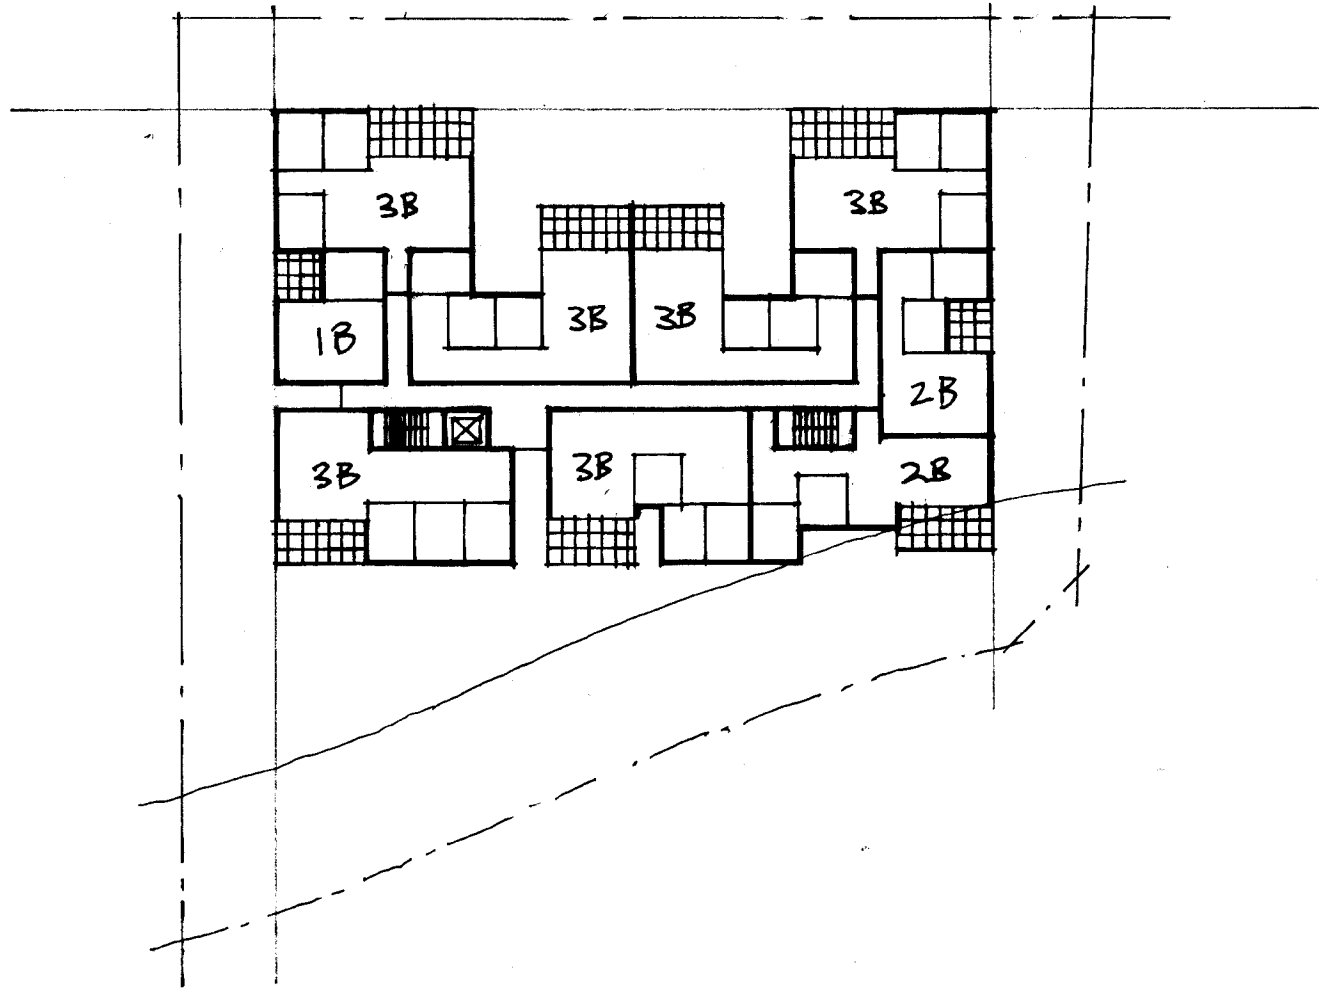


↑
LOT 26 1:500
LI-3 @A4

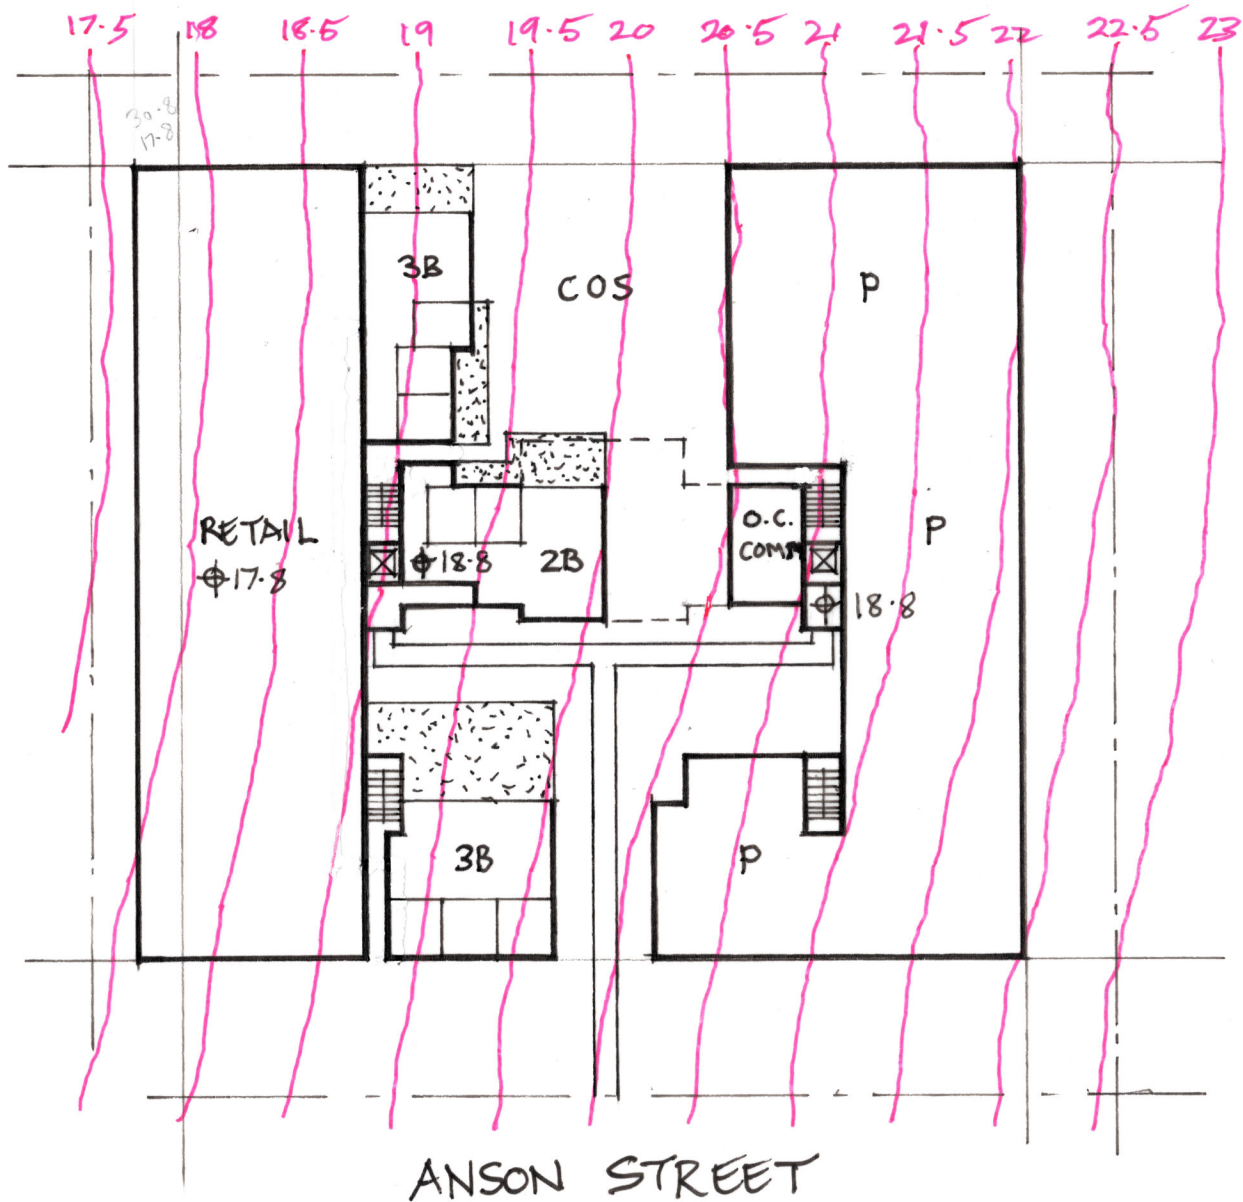


 LOTS 27+28 1:500
 G.F. @A4

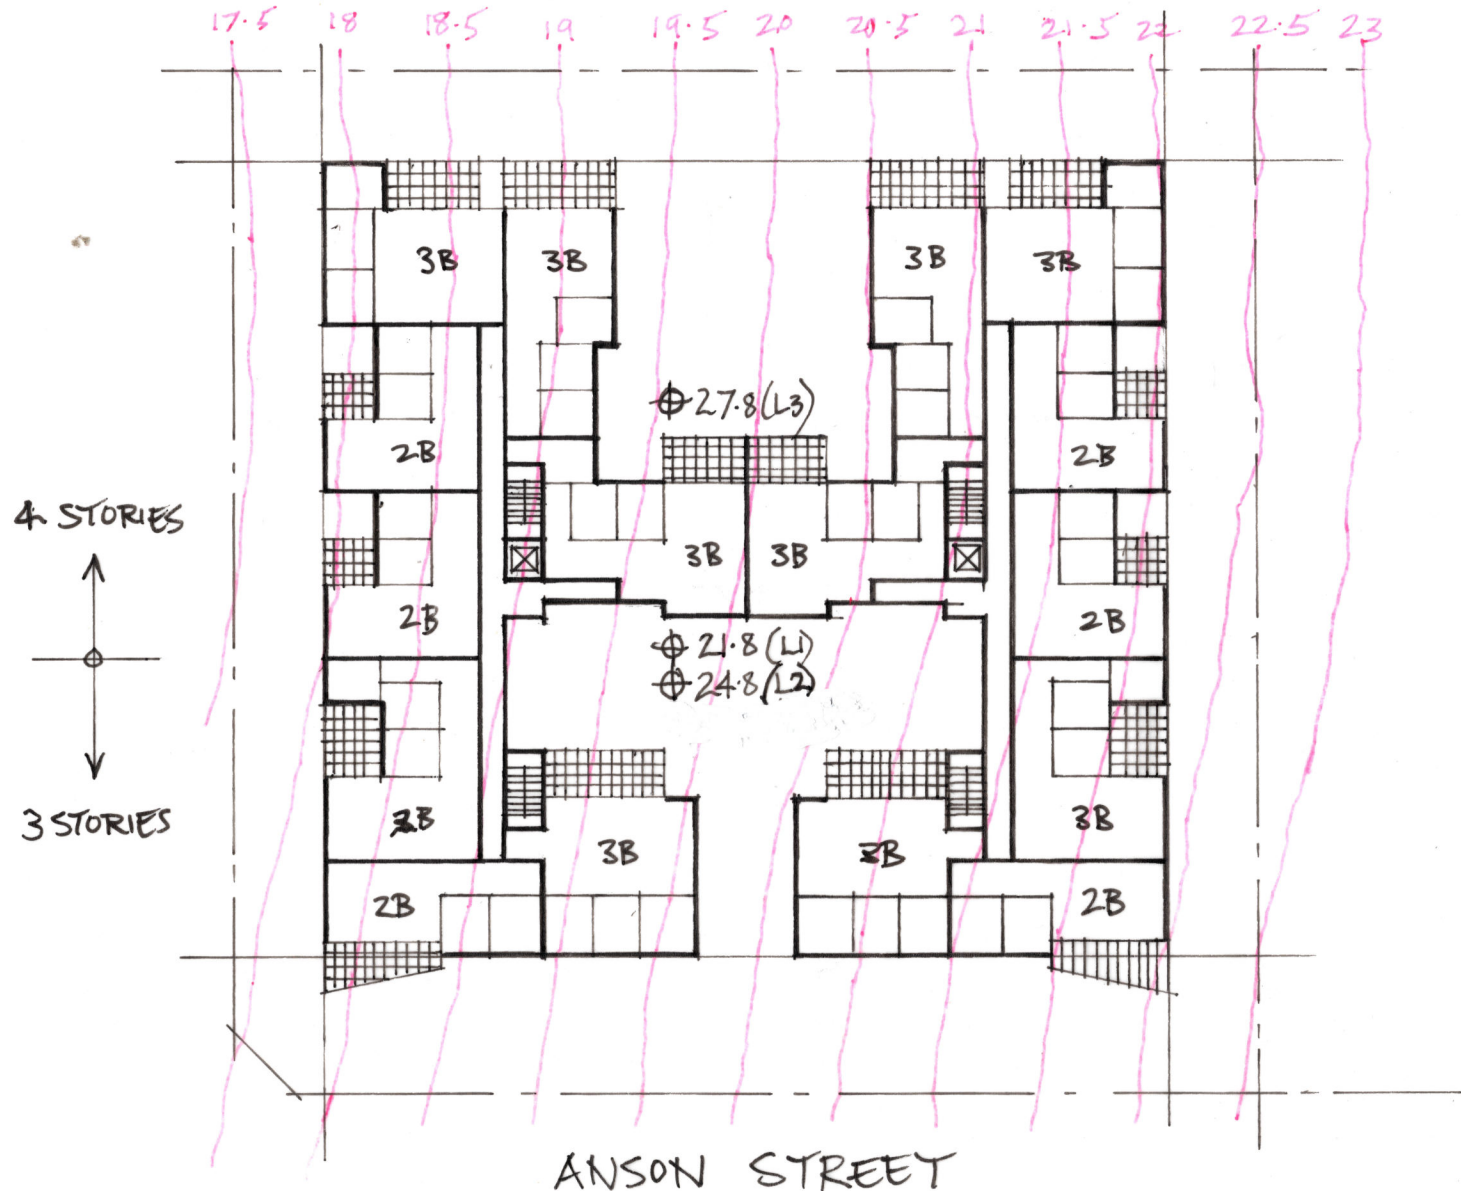


↑
 LOTS 27+28 1:500
 L1-L3 @AA

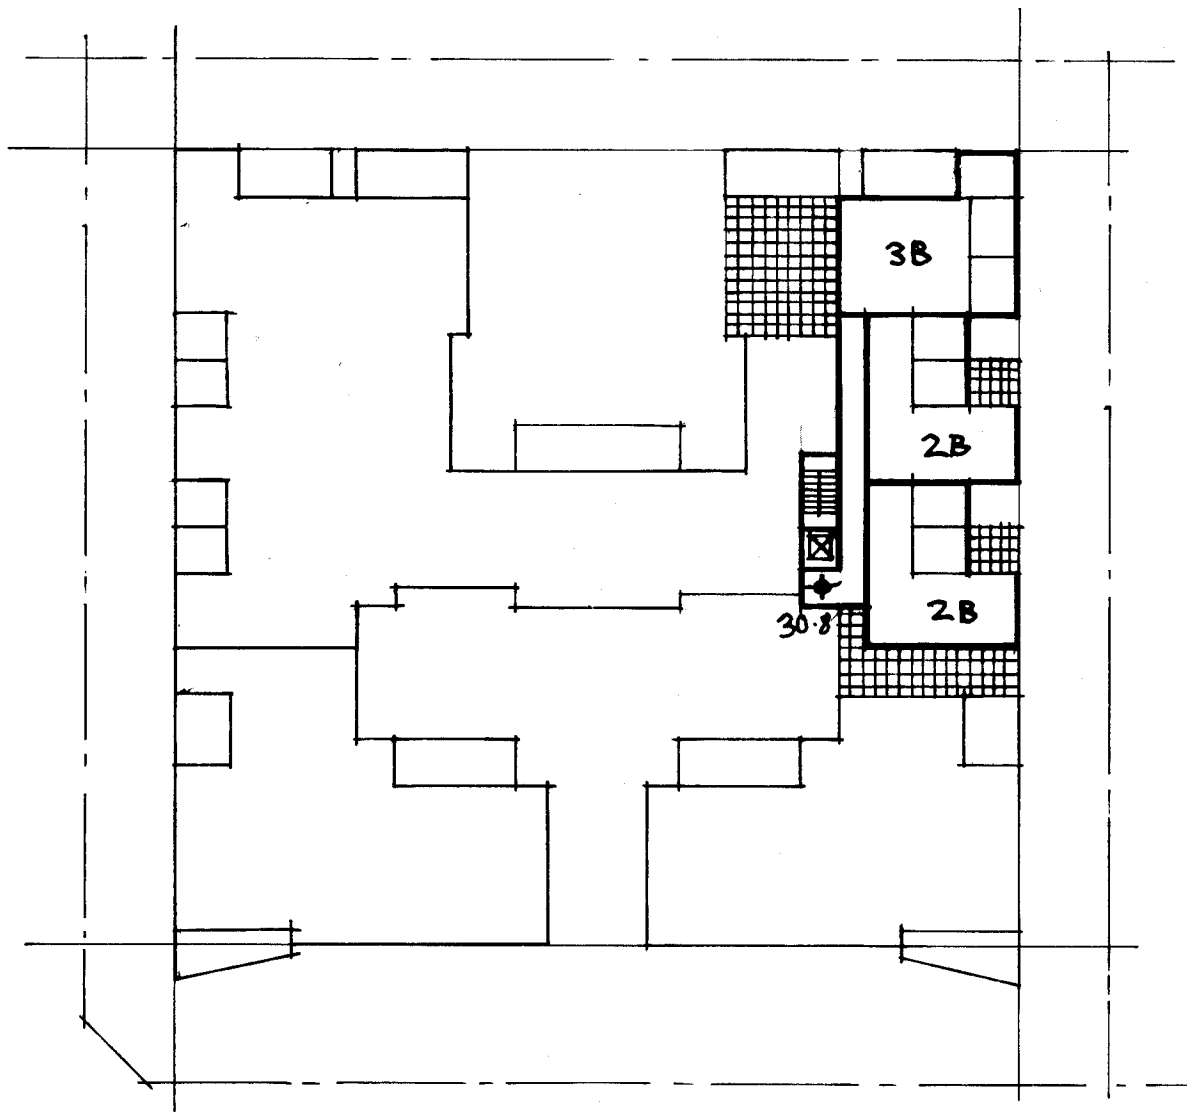

ANSON STREET

↑
LOTS 27+28 1:500
L4 0AA

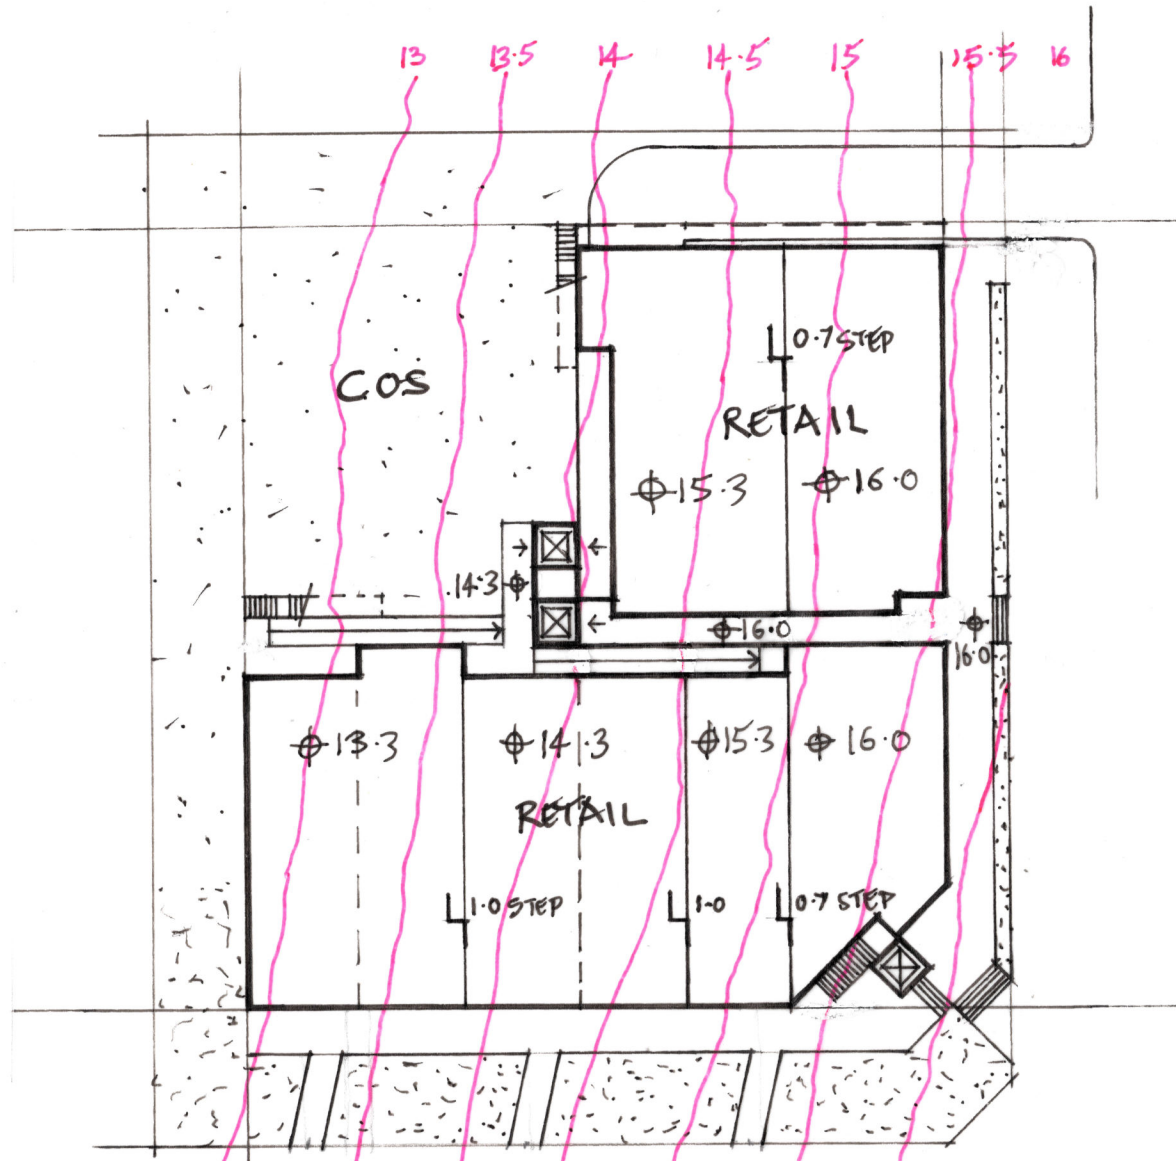


ANSON STREET




LOT 29
G.F


1:500
@A4

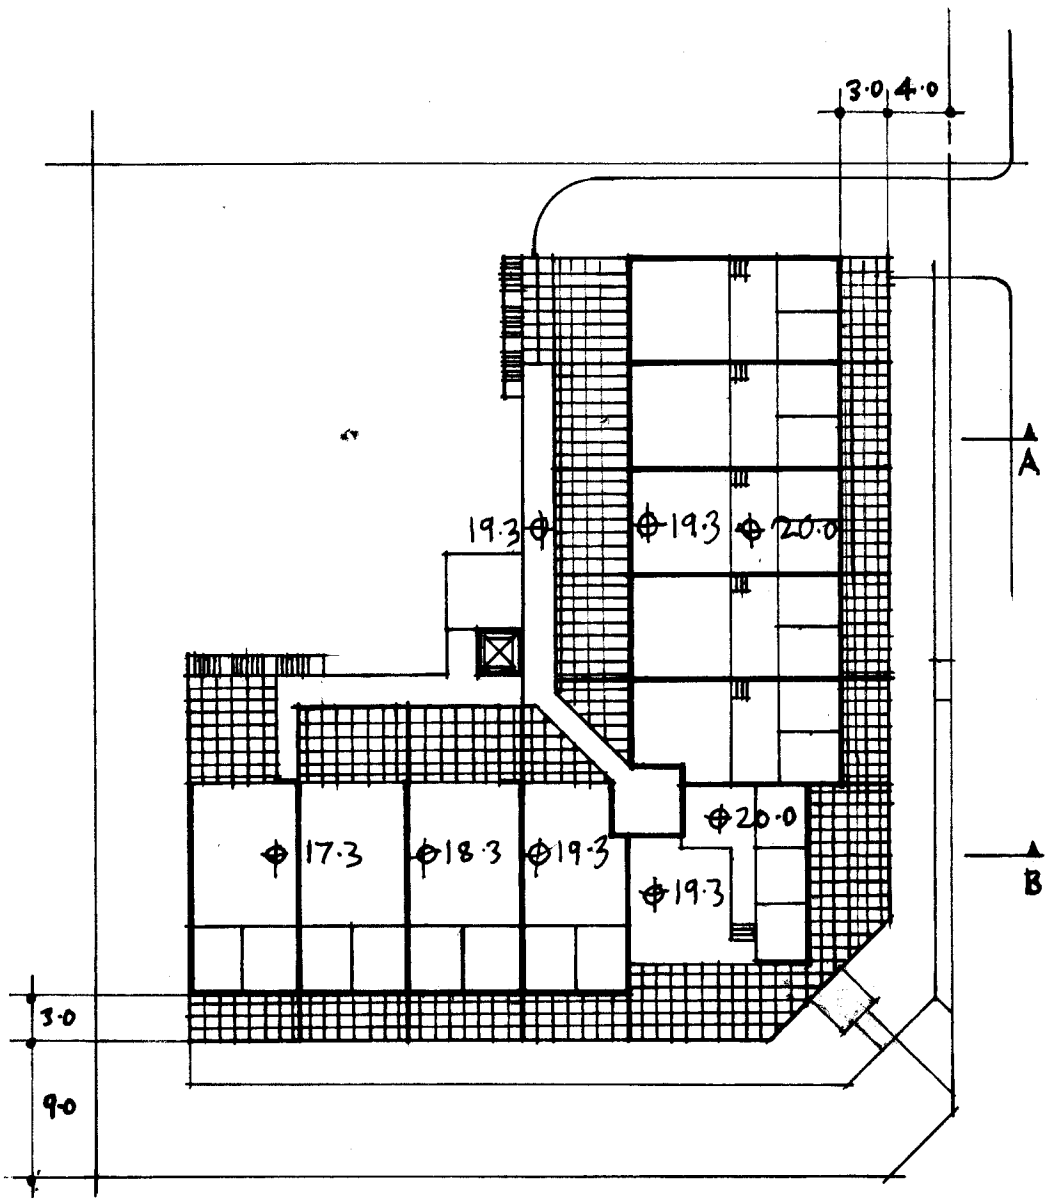

ANSON STREET

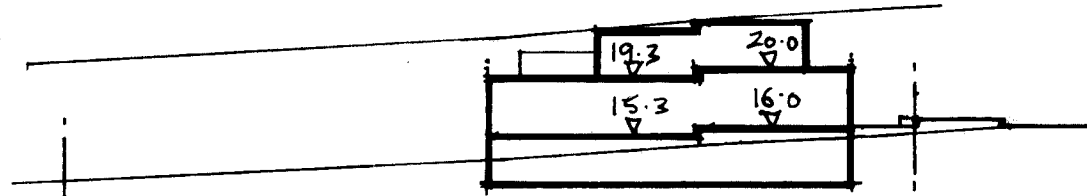

SECTION A

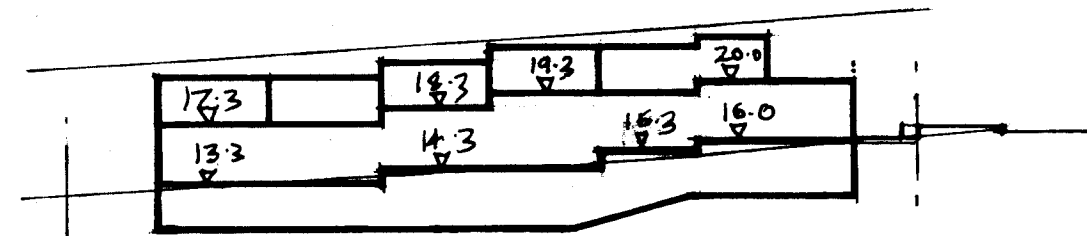

SECTION B



LOT 29
L1
1:500
©AA