



Neighbourhood 2

Linear Entry Park
Planting and Landscape Character



G	Development Application	28.09.17	AJ
F	Development Application	22.03.17	JB
E	Development Application	15.03.17	JB
D	Development Application	20.02.17	JB
C	90% Draft - For Review	25.01.17	JB
B	Draft - For Review	12.01.17	JB
A	Draft - For Review	21.12.16	JB
no.	revision	date	initial

Title	Googong Neighbourhood 2 Development Application
-------	--

Prepared for	Googong Township Pty Ltd
Prepared by	AECOM

Date	28.09.17
Size	A1
Drawing no.	L012
Scale	1:100@A1

Planting Schedule

BOTANICAL NAME	COMMON NAME	POT SIZE	MATURE HEIGHT	MATURE SPREAD
Exotic				
Trees				
<i>Cedrus deodara</i>	Deodar Cedar	100L	10	10
<i>Liquidambar styraciflua</i> 'Oakville Highlight'	Liquidamber	400L	12	8
Native				
Trees				
<i>Eucalyptus polyanthemos</i>	Red Box	300mm antispiral	20	10
<i>Casuarina cunninghamiana</i>	River She Oak	75L	10	5
Screening Shrubs				
<i>Acacia rubida</i>	Red-stemmed Wattle	150mm	5	5
<i>Grevillea sericea</i>	Silk Spider Flower	150mm	2	1.5
<i>Kunzea ericoides</i>	Burgan	150mm	2	2
Grasses				
<i>Carex appressa</i>	Saw Sedge	Viro tube	0.8	0.6

BOTANICAL NAME	COMMON NAME	POT SIZE	MATURE HEIGHT	MATURE SPREAD
<i>Lomandra longifolia</i>	Spiny Mat Rush	Viro tube	1	1
<i>Microlaena stipoides</i>	Weeping Grass	Viro tube	0.5	0.1
<i>Poa labillardieri</i>	Tussock Grass	Viro tube	0.5	0.1
Bioretention Basin / Swale				
<i>Atriplex semibaccata</i>	Creeping Salt Bush	Viro tube	0.2	1.5
<i>Austrodanthonia caespitosa</i>	Common Wallaby Grass	Viro tube	0.5	0.1
<i>Carex appressa</i>	Saw Sedge	Viro tube	0.8	0.6
<i>Chrysocephalum apiculatum</i>	Yellow Buttons	Viro tube	0.4	Spreading
<i>Dianella revoluta</i>	Black Anther Flax Lily	Viro tube	0.8	0.5
<i>Dichelachne micrantha</i>	Short Hair Plume Grass	Viro tube	1.25	0.3
<i>Ficinia nodosa</i>	Knobby Club Rush	Viro tube	1	1
<i>Imperata cylindrica</i>	Blady grass	Viro tube	1	1
<i>Juncus usitatus</i>	Common Rush	Viro tube	1	0.7
<i>Microlaena stipoides</i>	Weeping Grass	Viro tube	0.3	Spreading
<i>Poa labillardierei</i>	Tussock Grass	Viro tube	1	0.6
<i>Themeda australis</i>	Kangaroo Grass	Viro tube	1.2	0.6
Verges				
Village Green	Turf	N/A	N/A	N/A
Standard Dryland Grass	Hydromulch	Seed	N/A	N/A

Character



Materials



Planting



- 1 Bioretention basin
6 Corten Steel
11 *Cedrus deodara*

- 2 Weir walls with open water
7 Concrete blade walls
12 *Casuarina cunninghamiana*

- 3 Feature walls
8 Timber decking
13 *Kunzea ericoides*

- 4 Boardwalk
9 Site boulders with ephemeral planting
14 *Grevillea sericea*

- 5 Pedestrian bridge
10 Gabion walls
15 *Carex appressa*



- Key**

Buildings

 - B1** Community building (to future D.A.)
 - B2** Sales centre / future cafe (to future D.A.)
 - B3** Car parks associated with sales centre / cafe
 - B4** Deck with views over lake
 - B5** Outdoor plaza with views over lake

Civic Space

 - C1** Civic space with grid of trees, seating, lighting and signage
 - C2** Large shelter with seating
 - C3** Major art / water element

Neighbourhood Park

 - N1** Seating steps / terraces with planting pockets and incidental artwork
 - N2** Accessible ramp to lower walkway
 - N3** Upper boulevard with staggered avenue of trees, low planting and seating
 - N4** Steps to lower level
 - N5** Lower walkway to lake edge with feature planting, sculptural seating and trees
 - N6** Neighbourhood recreation elements (outdoor table tennis, chess)
 - N7** Small shelter and BBQ
 - N8** Sculptural play
 - N9** Flat picnic / kickabout space / council maintenance area with views over lake

Water Elements

 - L1** Water inlet
 - L2** Water outlet
 - L3** Open water
 - L4** Macrophyte edge
 - L5** Pontoon with seating elements
 - L6** Stepping stones to lake edge
 - L7** Aerating water jets

Trees

 - T1** Avenue of Liquidambar trees
 - T2** Double avenue of Plane trees
 - T3** Grove of Cedrus atlantica 'Glauca'
 - T4** Eucalyptus mannifera
 - T5** Acer platanoides 'Crimson Sentry'
 - T6** Betula pendula / Robinia
 - T7** Pyrus 'Capital'
 - T8** Malus 'Royal Raindrops'
 - T9** Eucalyptus polyanthemos
 - T10** Pyrus ussuriensis



Neighbourhood 2
Town Centre Lake - Concept Plan



G	Development Application	28.09.17	AJ
F	Development Application	22.03.17	JB
E	Development Application	15.03.17	JB
D	Development Application	20.02.17	JB
C	90% Draft - For Review	25.01.17	JB
B	Draft - For Review	12.01.17	JB
A	Draft - For Review	21.12.16	JB
no.	revision	date	initial


Title Googong Neighbourhood 2
Development Application

Prepared for Googong Township Pty Ltd
Prepared by AECOM

Date 28.09.17
Size A1
Drawing no. L013
Scale 1:500@A1



Town Centre Lake - Levels Plan

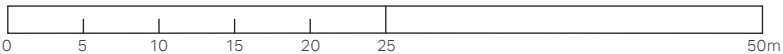

Title	Googong Neighbourhood 2 Development Application
-------	--

Date	28.09.17
Size	A1
Drawing no.	L014
Scale	1:500@A1



Neighbourhood 2

Town Centre Lake - Typical Sections


AECOM

G	Development Application	28.09.17	AJ
F	Development Application	22.03.17	JB
E	Development Application	15.03.17	JB
D	Development Application	20.02.17	JB
C	90% Draft - For Review	25.01.17	JB
B	Draft - For Review	12.01.17	JB
A	Draft - For Review	21.12.16	JB
no.	revision	date	initial

Title Googong Neighbourhood 2
Development Application

Prepared for Googong Township Pty Ltd
Prepared by AECOM

Date 28.09.17
Size A1
Drawing no. L015
Scale 1:100@A1

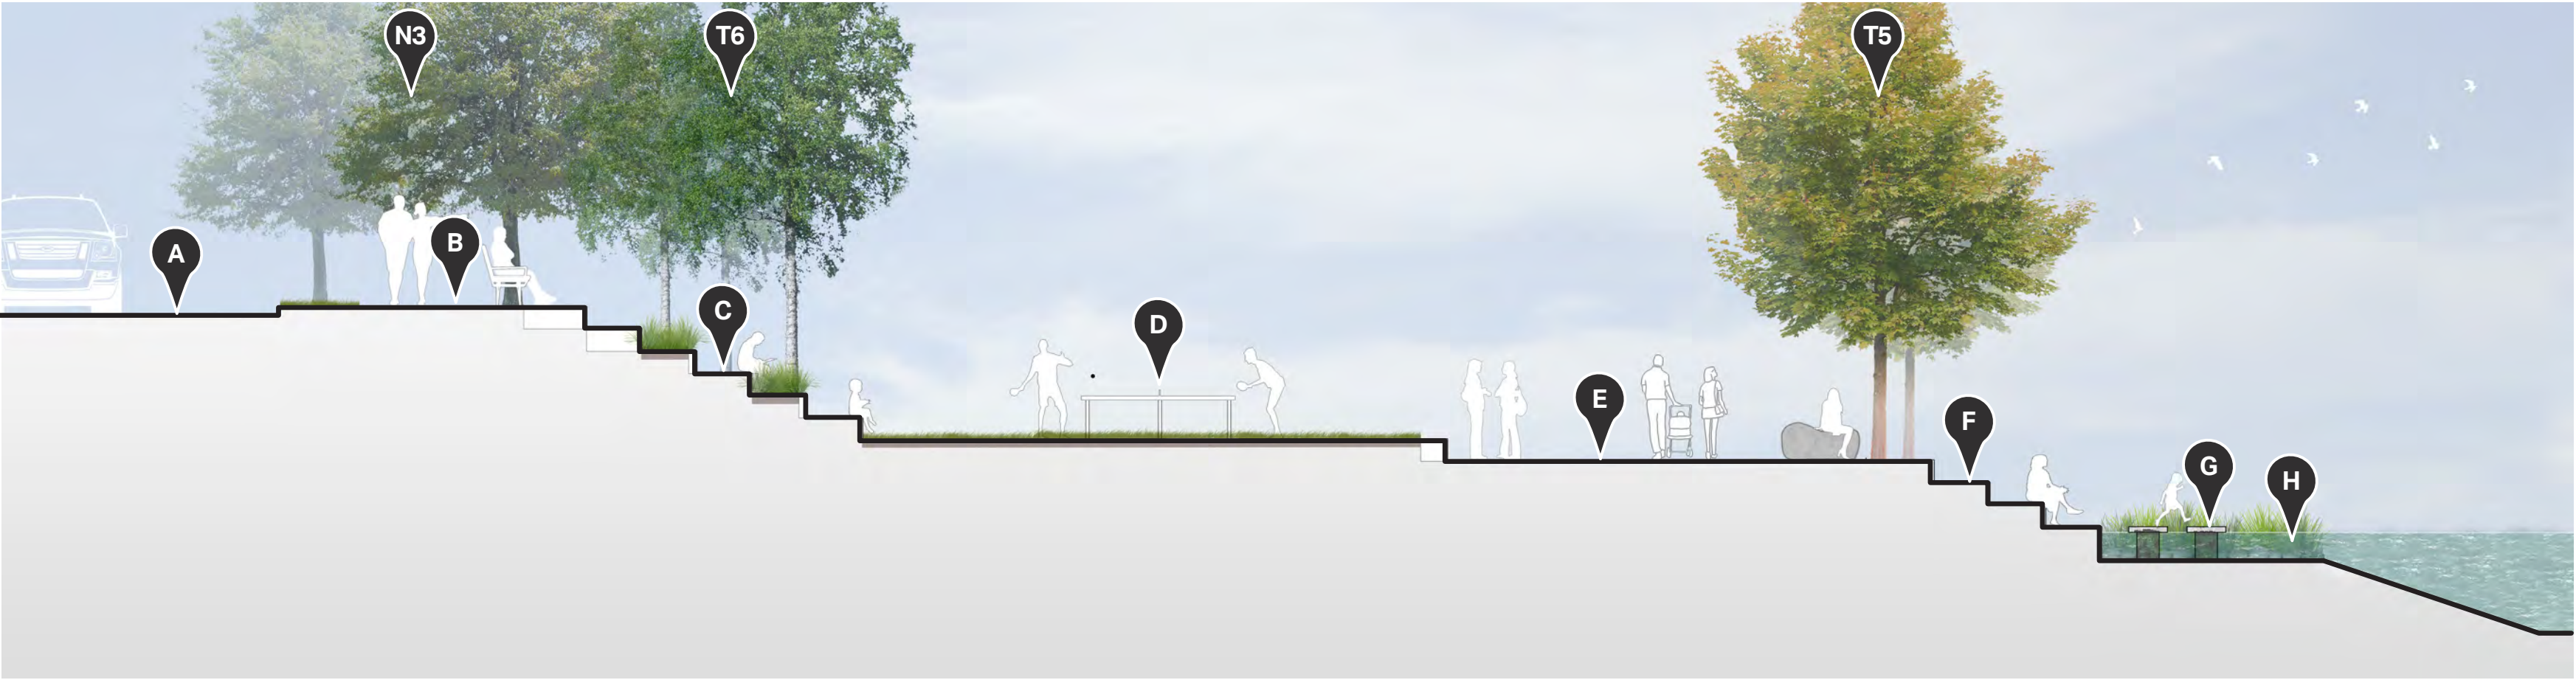

Typical Section D-D: Hard Urban Edge 1:100

Key	
A	Road
B	Pedestrian pathway with seating
C	Seating terrace with planted pockets
D	Neighbourhood recreation elements (outdoor elements)
E	Lower walkway to lake edge with feature planting, sculptural seating and trees
F	Seating terraces with views to lake
G	Stepping stones to lake edge
H	Safety ledge 4m wide, 0.5m deep to lake edge



Typical Section E-E: Soft Lake Edge 1:100

Key	
A	Raised outdoor pub seating area
B	Shaded seating area
C	Civic space with grid of trees, seating, lighting and signage
D	Sculpture water feature
E	Large shelter with seating
F	Seating terraces with views to lake
G	Lower walkway to lake edge
H	Safety ledge 4m wide, 0.5m deep to lake edge



Typical Section F-F: Soft Lake Edge 1:100

Key	
A	Seating and signage area
B	Flat picnic / kickabout space / Council maintenance area with views over lake
C	Water outlet structure



Neighbourhood 2

Town Centre Lake
Planting and Landscape Character

AECOM

G	Development Application	28.09.17	AJ
F	Development Application	22.03.17	JB
E	Development Application	15.03.17	JB
D	Development Application	20.02.17	JB
C	90% Draft - For Review	25.01.17	JB
B	Draft - For Review	12.01.17	JB
A	Draft - For Review	21.12.16	JB
no.	revision	date	initial

Title	Googong Neighbourhood 2 Development Application
-------	--


Prepared for	Googong Township Pty Ltd
Prepared by	AECOM

Date	28.09.17
Size	A1
Drawing no.	L016
Scale	-


Planting Schedule

BOTANICAL NAME	COMMON NAME	POT SIZE	MATURE HEIGHT	MATURE SPREAD
Exotic				
Trees				
<i>Acer platanoides</i> 'Crimson Sentry'	Crimson Sentry Maple	100L	7	4
<i>Betula pendula</i>	Silver Birch	100L	15	6
<i>Cedrus atlantica</i> 'Glauca'	Atlas Ceder	100L	25	20
<i>Platanus orientalis</i>	London Plane Tree	100L	30	15
<i>Robinia pseudoacacia</i> 'Frisia'	Golden Robinia	100L	10	6
<i>Pyrus ussuriensis</i>	Manchurian Pear	100L	10	4
Shrubs and groundcovers				
<i>Convolvulus cneorum</i>	Silver bush	150mm	0.5	0.5
<i>Gazania tomentosum</i>	Gazania	150mm	0.2	0.7
<i>Hebe 'Inspiration'</i>	Inspiration Hebe	150mm	0.7	0.7
<i>Juniperus conferta</i>	Groundcover Juniper	150mm	0.5	Spreading
<i>Lavandula angustifolia</i>	English Lavendar	150mm	1	1
<i>Loropetalum 'Pink Pixie'</i>	Pink Pixie Chinese Fringe Flower	150mm	0.5	1.2
<i>Rosa 'Flower Carpet Amber'</i>	Flower Carpet Amber Rose	150mm	0.7	1
<i>Rosmarinus 'Blue Lagoon'</i>	Prostrate Rosemary	150mm	0.7	1
Bulbs				
<i>Jonquil 'Mixed Shades'</i>	Jonquil Mixed Shades	Bulb	0.3	0.2
<i>Narcissus 'Mixed Daffodils'</i>	Daffodil Mixed	Bulb	0.3	0.2

BOTANICAL NAME	COMMON NAME	POT SIZE	MATURE HEIGHT	MATURE SPREAD
Native				
Trees				
<i>Eucalyptus mannifera</i> ssp. <i>Maculosa</i>	Red Spotted Gum	300L	20	10
Shrubs and groundcovers				
<i>Westringia 'Jervis Gem'</i>	Jervis Gem Westringia	150mm	1	1.5
Lake				
Open Water				
<i>Myriophyllum verrucosum</i>	Red Water-milfoil	Viro tube	1.5	1
<i>Potamogeton crispus</i>	Curly Pondweed	Viro tube	4.5	Spreading
<i>Potamogeton tricarinatus</i>	N/A	Viro tube	2.7	Spreading
Deep Marsh (-0.2 to -0.5m)				
<i>Baumea articulata</i>	Jointed Twigrush	Viro tube	2	Spreading
<i>Bolboschoenus caldwellii</i>	Sea Club-rush	Viro tube	0.9	Spreading
<i>Bolboschoenus fluviatilis</i>	Marsh Club-rush	Viro tube	2	Spreading
<i>Eleocharis sphacelata</i>	Tall Spike Rush	Viro tube	2	1
Shallow Marsh (0 to -0.2m)				
<i>Baumea gunnii</i>	N/A	Viro tube	1	Spreading
<i>Carex fascicularis</i>	Tassel Sedge	Viro tube	1	0.5
<i>Eleocharis acuta</i>	Common Spike Rush	Viro tube	0.9	0.5
<i>Juncus usitatus</i>	Common Rush	Viro tube	1	Spreading
Ephemeral Marsh (0.0m to +0.2)				
<i>Carex appressa</i>	Saw Sedge	Viro tube	1	0.6
<i>Ficinia nodosa</i>	Knobby Club Rush	Viro tube	1.5	1
<i>Juncus usitatus</i>	Common Rush	Viro tube	1	Spreading
Littoral Zone (+0.2m to +0.5m)				
<i>Carex appressa</i>	Saw Sedge	Viro tube	1	0.6
<i>Ficinia nodosa</i>	Knobby Club Rush	Viro tube	1.5	1
<i>Juncus usitatus</i>	Common Rush	Viro tube	1	Spreading
<i>Poa labillardierei</i>	Tussock Grass	Viro tube	0.8	0.6
<i>Themeda australis</i>	Kangaroo Grass	Viro tube	1.2	0.6

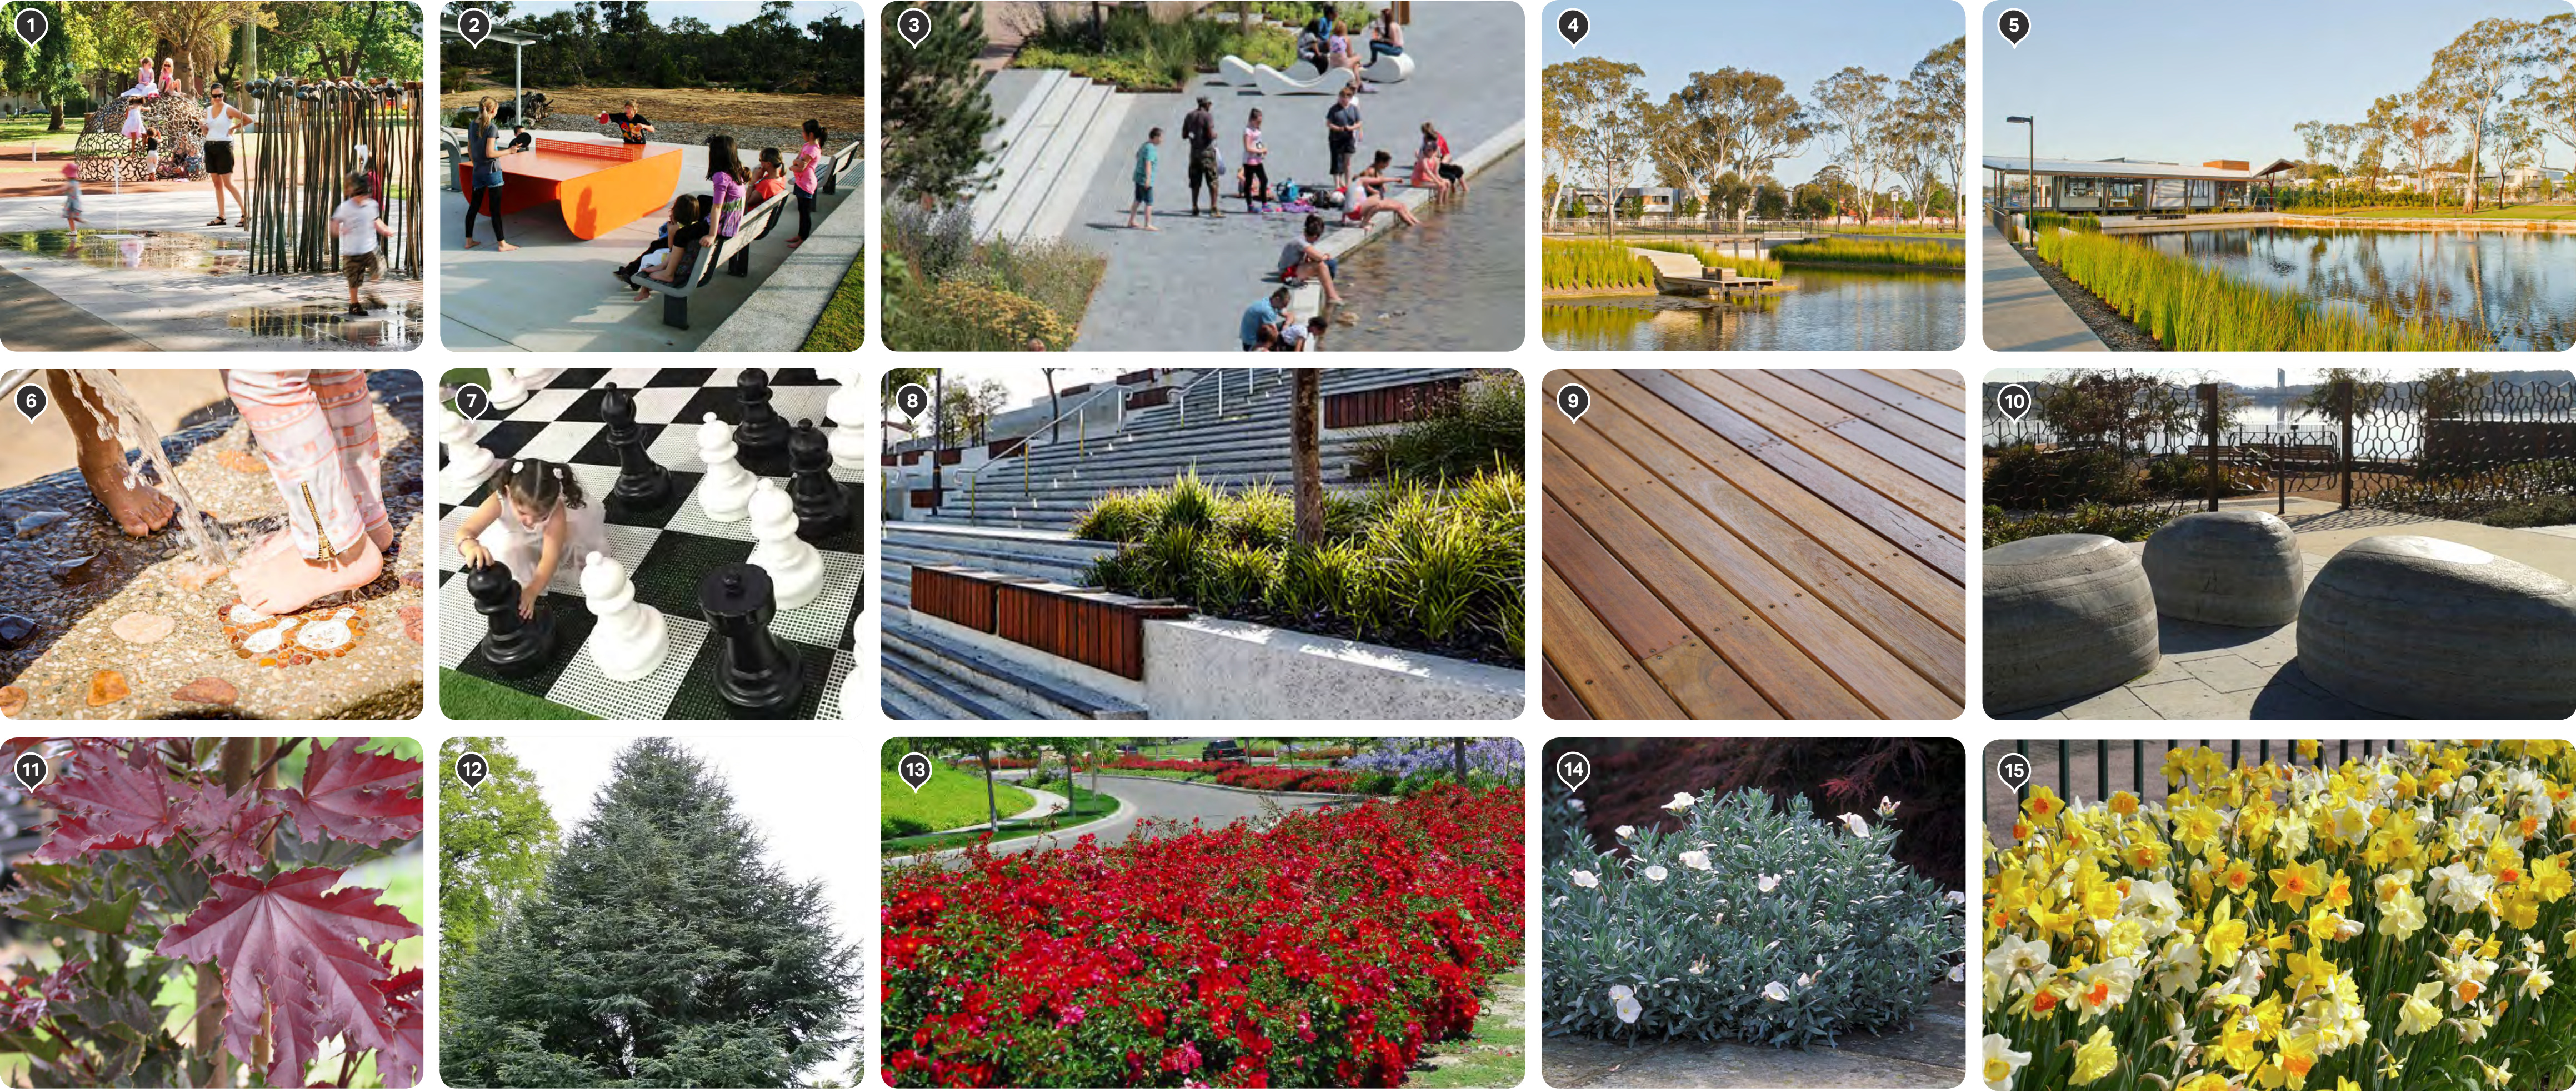

- 1 Interactive water feature
- 2 Place activation games
- 3 Walking terrace
- 4 Timber Jetty
- 5 Macrophyte edge
- 6 Water bubbler
- 7 Giant Chess
- 8 Concrete terrace
- 9 Timber decking
- 10 Concrete sculptural seating
- 11 *Acer platanoides* 'Crimson Sentry'
- 12 *Cedrus atlantica* 'Glauca'
- 13 *Rosa* 'Flower Carpet Amber'
- 14 *Convolvulus cneorum*
- 15 *Jonquil* 'Mixed Shades'

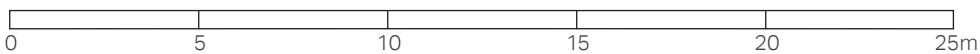

Neighbourhood 2

Local Park 7 - Concept Plan

Key	
1	1.5m wide path
2	Picnic area with shelter, seating, bins and bicycle racks
3	Decomposed granite
4	Multi-functional grassed lawn / kickabout area
5	Feature mass planting
6	Screen planting to boundary
7	Dryland grass
8	Shaded seating area
9	Gentle mounding to grassed areas
10	2m wide key path
BR	Bioretention Basin
Trees	
T1	Acer x freemanii 'Autumn Blaze'
T2	Fraxinus pennsylvanica
T3	Eucalyptus polyanthemos
T4	Zelkova serrata
T5	Eucalyptus leucoxylon 'Rosea'



G	Development Application	28.09.17	AJ
F	Development Application	22.03.17	JB
E	Development Application	15.03.17	JB
D	Development Application	20.02.17	JB
C	90% Draft - For Review	25.01.17	JB
B	Draft - For Review	12.01.17	JB
A	Draft - For Review	21.12.16	JB
no.	revision	date	initial

Title	Googong Neighbourhood 2 Development Application
-------	--

Prepared for	Googong Township Pty Ltd
Prepared by	AECOM

Date	28.09.17
Size	A1
Drawing no.	L017
Scale	1:250@A1



Neighbourhood 2

Local Park 7
Planting and Landscape Character

AECOM

G	Development Application	28.09.17	AJ
F	Development Application	22.03.17	JB
E	Development Application	15.03.17	JB
D	Development Application	20.02.17	JB
C	90% Draft - For Review	25.01.17	JB
B	Draft - For Review	12.01.17	JB
A	Draft - For Review	21.12.16	JB
no.	revision	date	initial


Title	Googong Neighbourhood 2 Development Application
-------	--

Prepared for	Googong Township Pty Ltd
Prepared by	AECOM

Date	28.09.17
Size	A1
Drawing no.	L018
Scale	-

Planting Schedule

BOTANICAL NAME	COMMON NAME	POT SIZE	MATURE HEIGHT	MATURE SPREAD
Exotic				
Trees				
<i>Acer x freemanii</i> 'Autumn Blaze'	Freeman Maple	100L	13	10
<i>Fraxinus pennsylvanica</i>	Green Ash	100L	15	8
<i>Zelkova serrata</i>	Zelkova	100L	14	10
Native				
Trees				
<i>Eucalyptus leucoxylon</i> ssp. <i>Megalocarpa</i> (Rosea)	Pink Flowering Yellow Gum	300mm antispiral	6	4
<i>Eucalyptus polyanthemos</i>	Red Box	300mm antispiral	20	10
Screening Shrubs				
<i>Acacia rubida</i>	Red-stemmed Wattle	150mm	5	5
<i>Grevillea sericea</i>	Silk Spider Flower	150mm	2	1.5
<i>Hebe</i> 'La Seduisante'	La Seduisante Hebe	150mm	1.8	1.5
<i>Westringia</i> 'Naringa'	Westringia 'Naringa'	150mm	1.5	0.5-1
Ornamental Shrubs / Groundcovers				
<i>Grevillea rosmarinifolia</i> 'Crimson Villea'	Grevillea 'Crimson Villea'	150mm	0.8	0.8
<i>Westringia</i> 'Jervis Gem'	Jarvis Gem	150mm	1	1.5
Grasses and groundcovers				
<i>Dianella caerulea</i> 'Aranda'	Aranda Flax Lily	150mm	0.3	0.3
<i>Grevillea langira</i> 'Mt Tamboritha'	Grevillea langera 'Mt Tamboritha'	150mm	0.3	1
<i>Hardenbergia violacea</i>	False Sarsparilla	150mm	0.5	0.6
<i>Lomandra</i> 'Tanika**	Tanika Mat Rush	150mm	0.5	0.6
<i>Poa poiformis</i> 'Kingsdale'	Kingsdale	150mm	0.5	0.5

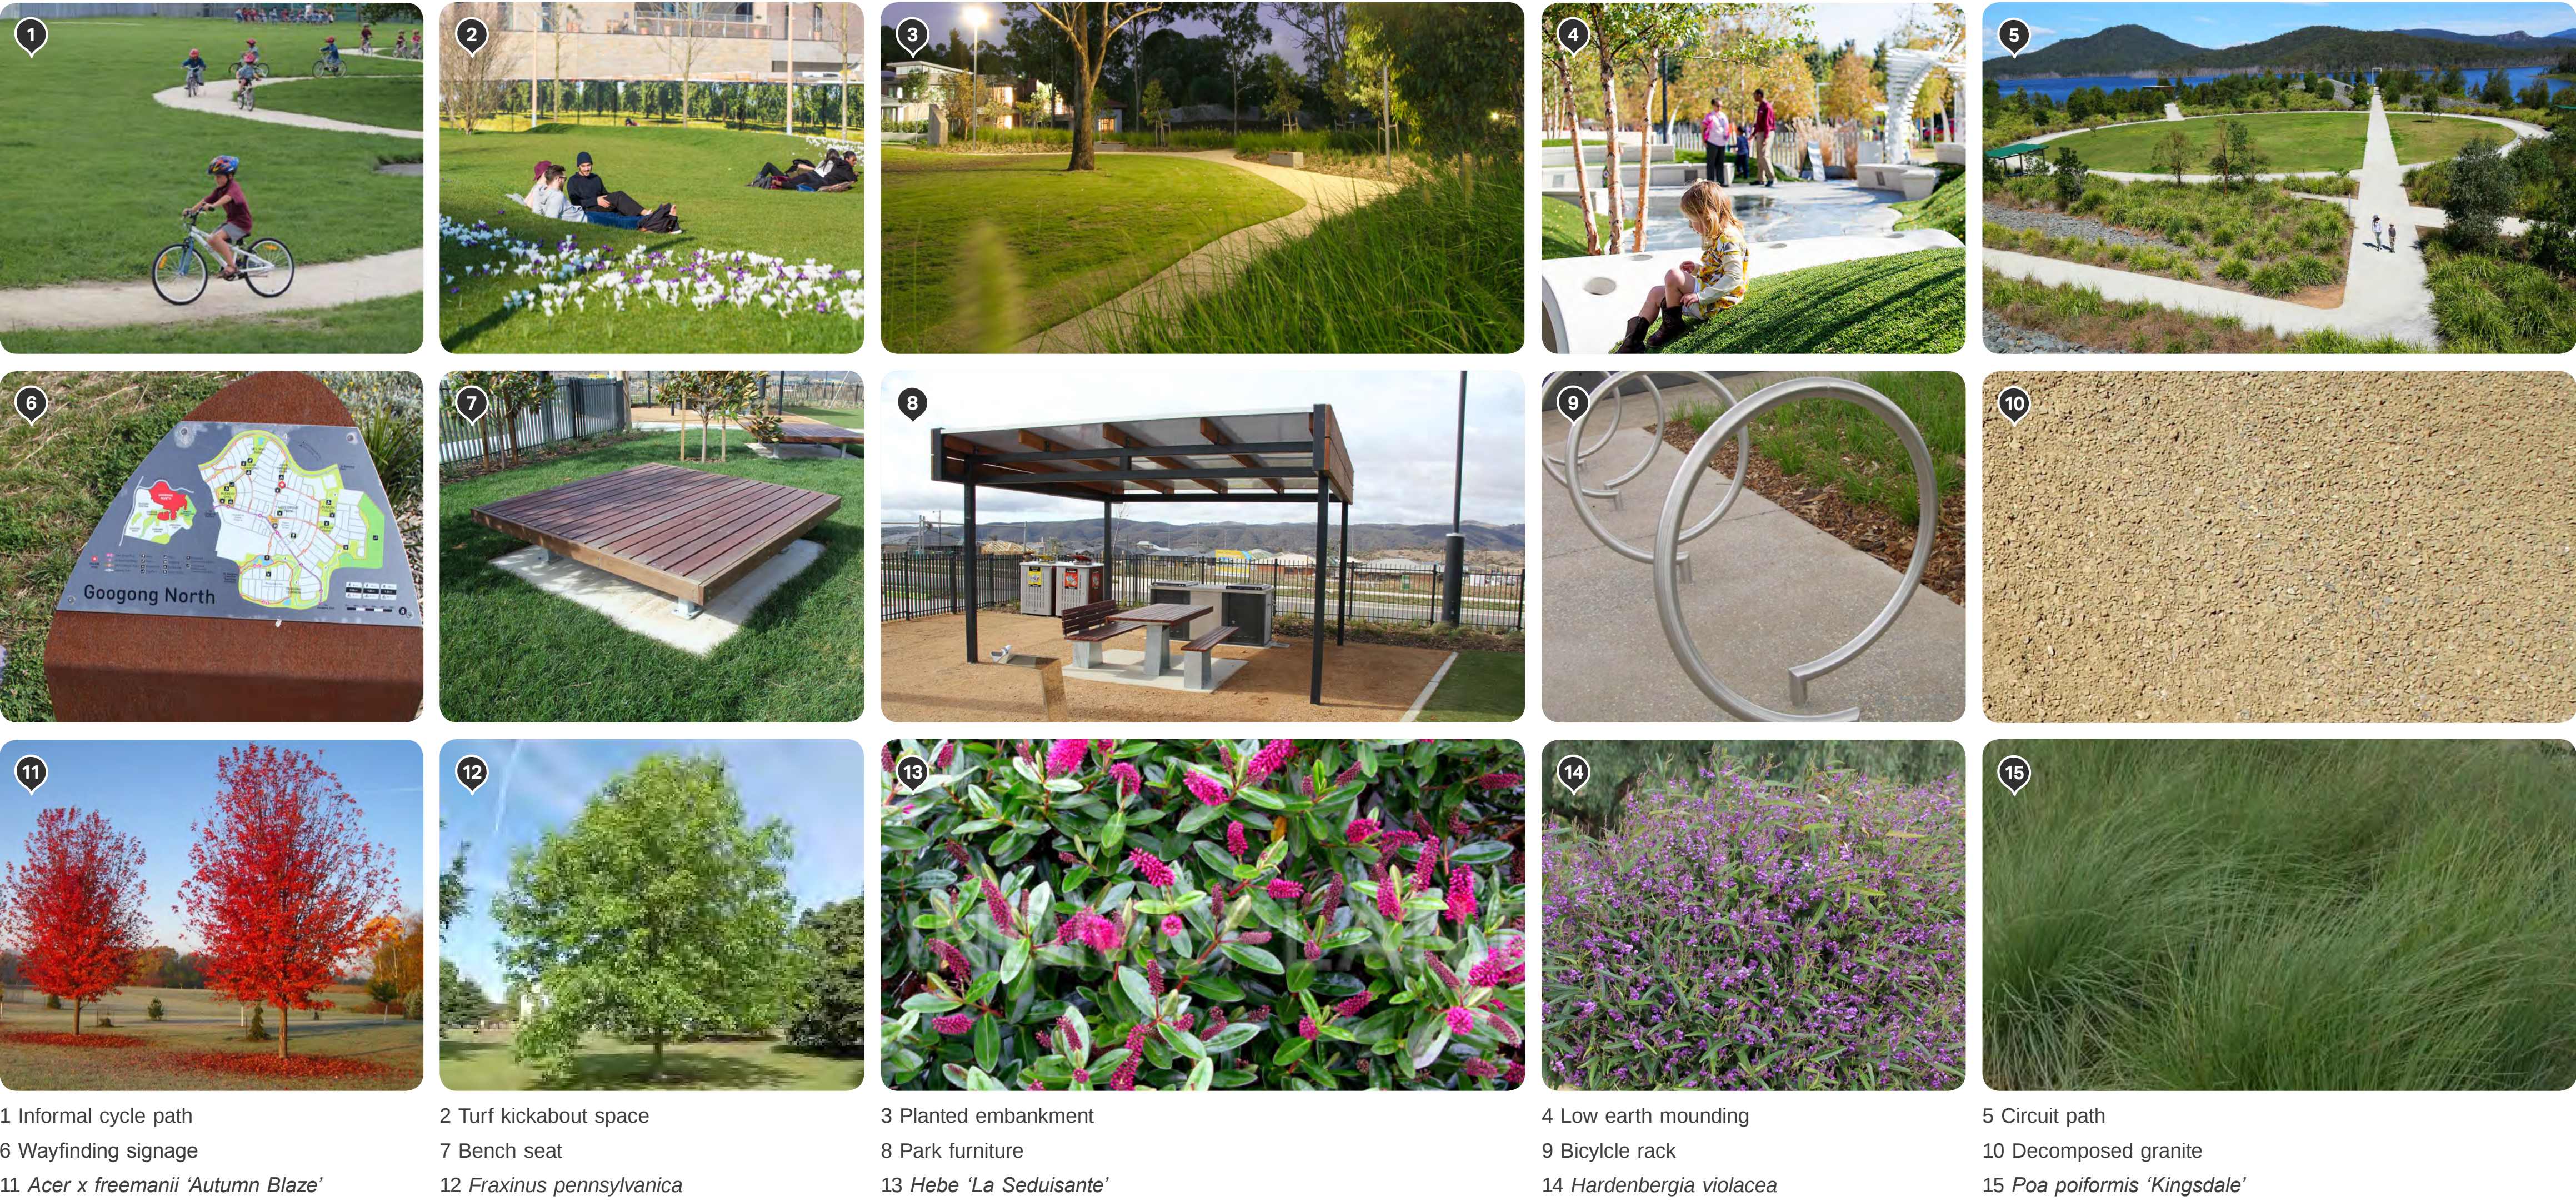

1 Informal cycle path

6 Wayfinding signage

11 *Acer x freemanii* 'Autumn Blaze'

2 Turf kickabout space

7 Bench seat

12 *Fraxinus pennsylvanica*

3 Planted embankment

8 Park furniture

13 *Hebe* 'La Seduisante'

4 Low earth mounding


9 Bicycle rack

14 *Hardenbergia violacea*

5 Circuit path

10 Decomposed granite

15 *Poa poiformis* 'Kingsdale'

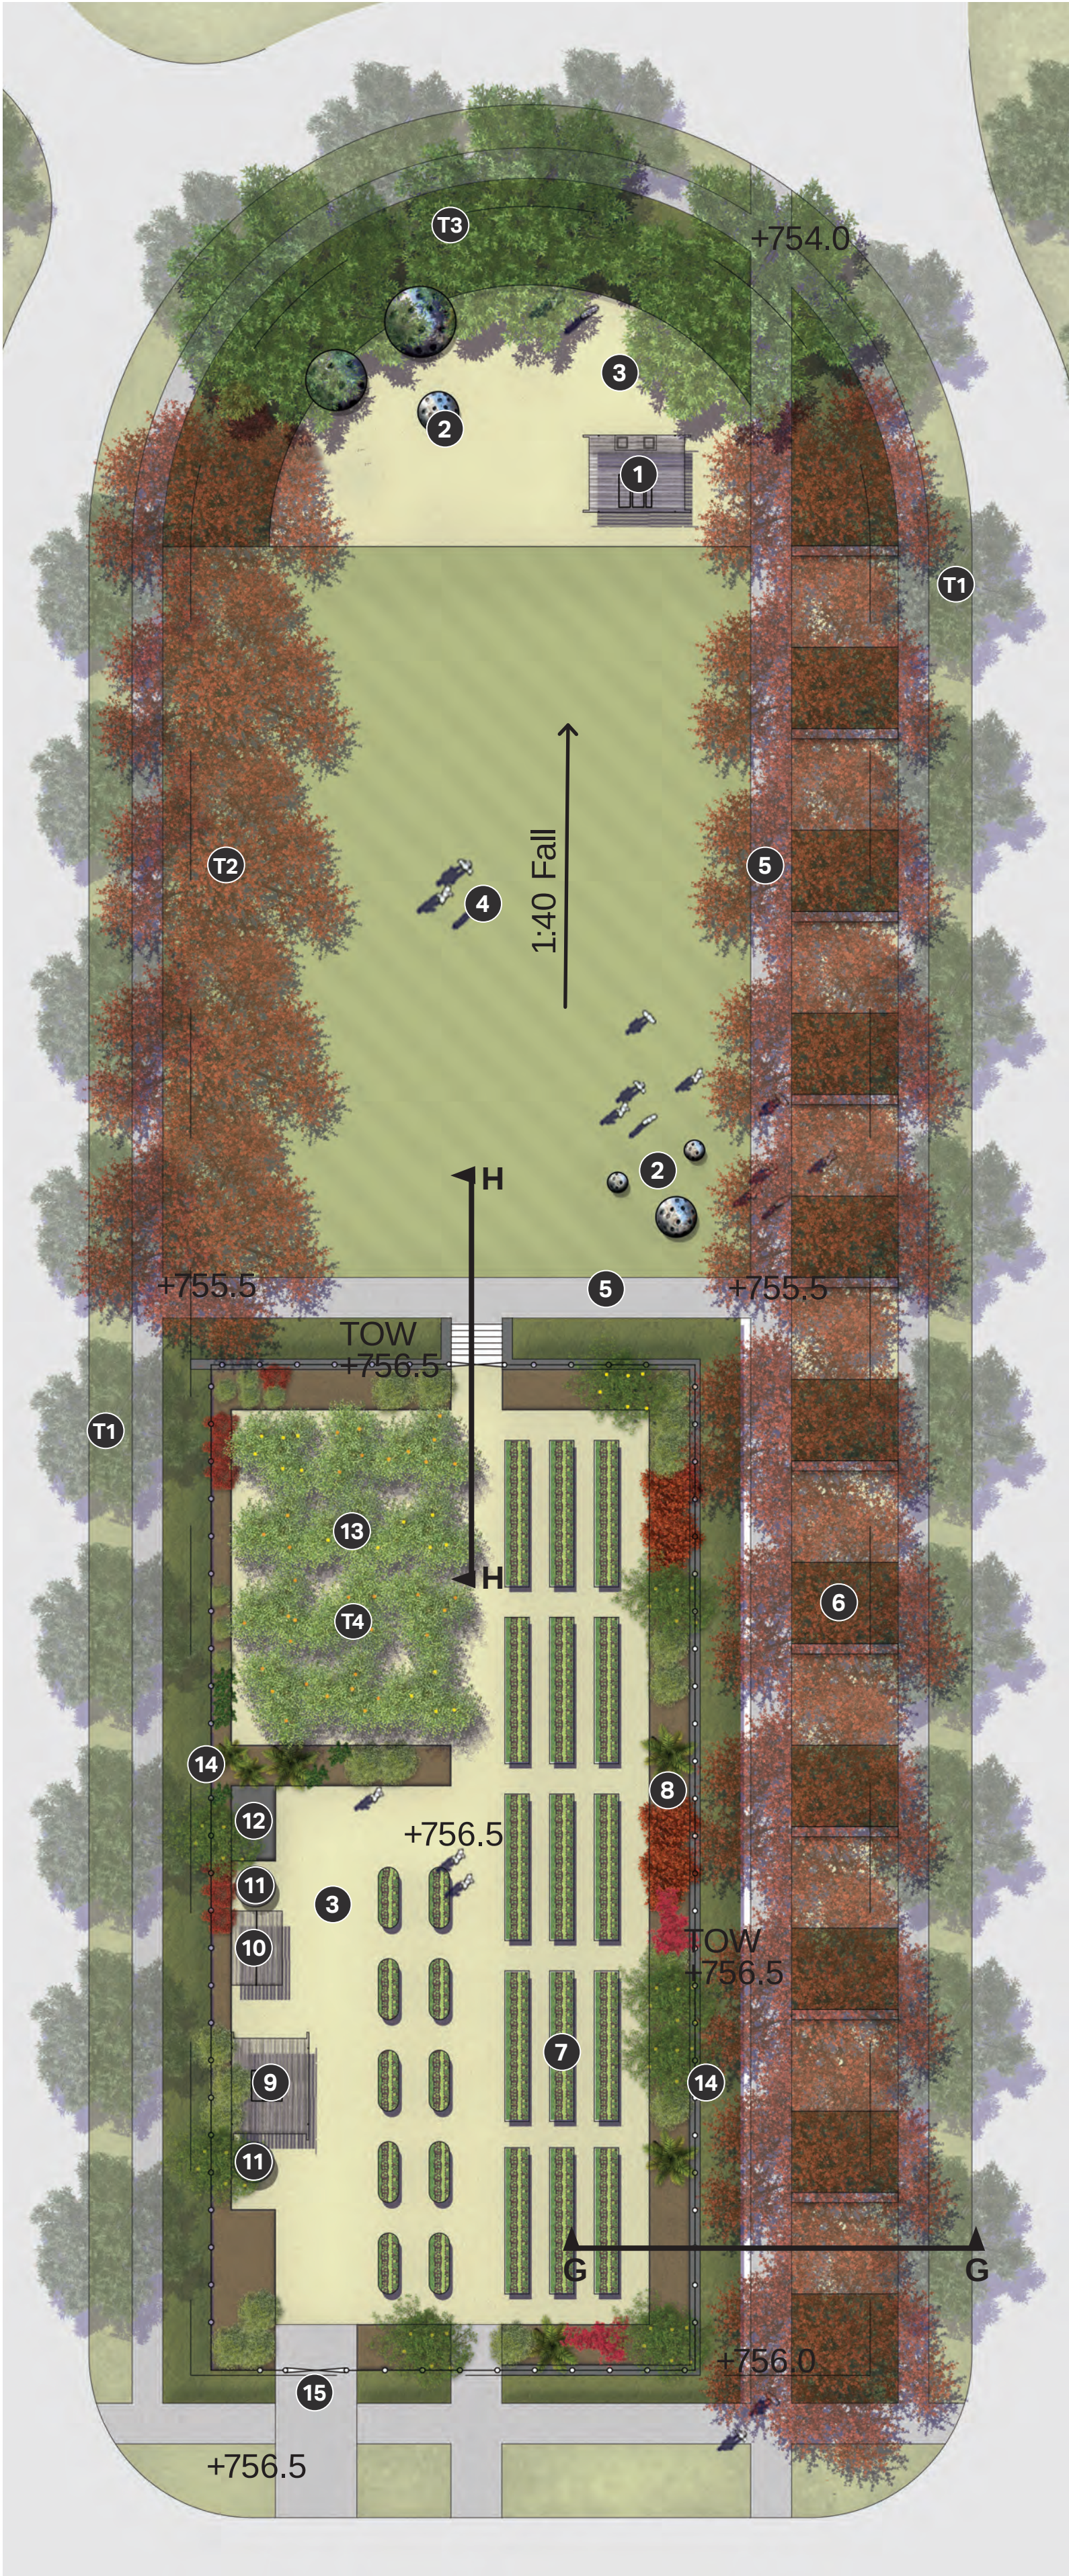

Section G-G 1:50



Section H-H 1:50



Neighbourhood 2

Local Park 8 - Concept Plan

Key

- 1 Picnic area with BBQ, shelter, seating, bubbler and bins
- 2 Public art / sculptural play elements (Local Playground 4)
- 3 Decomposed granite
- 4 Kickabout lawn
- 5 2.0m wide key path
- 6 Feature stand of deciduous trees with shaded seating area
- 7 Community garden with raised planters and individual garden plots
- 8 Shared garden beds
- 9 Shelter with seating
- 10 Storage area
- 11 Water tanks
- 12 Compost facility
- 13 Fruit tree orchard
- 14 Ornamental planting and perimeter 1.5m high fence
- 15 Double gate and driveway for vehicular access

Trees

- T1 Ulmus procera 'Louis Van Houtte'
- T2 Malus domestica 'Pink Lady'
- T3 Magnolia grandiflora
- T4 Citrus sp.

AECOM


G	Development Application	28.09.17	AJ
F	Development Application	22.03.17	JB
E	Development Application	15.03.17	JB
D	Development Application	20.02.17	JB
C	90% Draft - For Review	25.01.17	JB
B	Draft - For Review	12.01.17	JB
A	Draft - For Review	21.12.16	JB
no.	revision	date	initial

Title Googong Neighbourhood 2
Development Application

Prepared for Googong Township Pty Ltd
Prepared by AECOM

Date 28.09.17
Size A1
Drawing no. L019
Scale 1:250@A1

0 5 10 15 20 25m

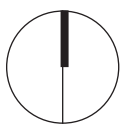



Neighbourhood 2

Local Park 8
Planting and Landscape Character



G	Development Application	28.09.17	AJ
F	Development Application	22.03.17	JB
E	Development Application	15.03.17	JB
D	Development Application	20.02.17	JB
C	90% Draft - For Review	25.01.17	JB
B	Draft - For Review	12.01.17	JB
A	Draft - For Review	21.12.16	JB
no.	revision	date	initial

Title	Googong Neighbourhood 2 Development Application
-------	--

Prepared for	Googong Township Pty Ltd
Prepared by	AECOM

Date	28.09.17
Size	A1
Drawing no.	L020
Scale	-

Planting Schedule

BOTANICAL NAME	COMMON NAME	POT SIZE	MATURE HEIGHT	MATURE SPREAD
Exotic				
Trees				
<i>Citrus limon</i> 'Eureka Lemon'	Eureka Lemon	100L	6	4
<i>Magnolia grandiflora</i>	Bull Bay Magnolia	100L	10	5
<i>Malus domestica</i> 'Pink Lady'	Pink Lady Apple	100L	8	5
<i>Ulmus procera</i> 'Louis Van Houtte'	Golden Elm	100L	10	11
Shrubs				
<i>Rosmarinus officinalis</i>	Rosemary		1.5	1.5
Grasses and groundcovers				
<i>Loropetalum</i> 'Pink Pixie'	Pink Pixie Chinese Fringe Flower	150mm	0.5	1.2
<i>Rosa</i> 'Flower Carpet Amber'	Flower Carpet Amber Rose	150mm	0.7	1
<i>Chrysocephalum apiculatum</i>	Yellow Buttons	150mm	0.6	0.5
<i>Lomandra</i> 'Nyalla'	Nyalla Mat Rush	150mm	0.7	0.2
Turf				
Canberra Blend	Turf		N/A	N/A
Standard Dryland Grass	Turf/Verge	Seed	N/A	N/A

Character



Materials



Planting



1 Seating areas with deciduous trees

2 Community garden

3 Garden plots

4 Public art

5 Community garden

6 Raised planters

7 Shared garden beds

8 Picnic shelter

9 Decomposed granite

10 Seating and public art

11 *Citrus limon* 'Eureka Lemon'

12 *Magnolia grandiflora*

13 *Rosmarinus officinalis*

14 *Loropetalum* 'Pink Pixie'

15 *Rosa* 'Flower Carpet Amber'



Nangi Pimble Plan 1:1500

Key

1	Northern entry point with signage, shelter, seating, bubbler and bike racks
2	Trees to be retained
3	Feature planting with seating
4	Local Park 9
5	Old Cooma Road buffer
6	Lookout area with shade structure, seating and interpretive signage
7	Glossy black cockatoo habitat revegetation areas. Tree canopy with shrub storey including Allocasuarina verticillata planted in groups. Weed control and re-establishment of ground storey where required
8	Screen planting including trees and larger shrubs
9	Scattered trees mainly located to provide shade to paths. Weed control and re-establishment of disturbed edges
10	900mm high gabion terraces, 3m apart planted with native grasses and groundcovers
11	Dryland grass - weed control of existing areas, establishment of new areas where earthworks are required
12	Substations - Indicative location
P1	2m key path - concrete - accessible
P2	2m key path - concrete - not accessible
P3	1.5m path - concrete - accessible
P4	2m bush track - not accessible
P5	1.5m bush track - not accessible
P6	0.75 bush track - not accessible
T1	Allocasuarina verticillata planted in clumps with Eucalyptus polyanthemos, nortonii, meliodora & mannifera
T2	Eucalyptus polyanthemos, nortonii, meliodora & mannifera



Northern Entry and Green Link Plan 1:750



Neighbourhood 2

Nangi Pimble - Concept Plan



G	Development Application	28.09.17	AJ
F	Development Application	22.03.17	JB
E	Development Application	15.03.17	JB
D	Development Application	20.02.17	JB
C	90% Draft - For Review	25.01.17	JB
B	Draft - For Review	12.01.17	JB
A	Draft - For Review	21.12.16	JB
no.	revision	date	initial

Title	Googong Neighbourhood 2 Development Application
-------	---

Prepared for	Googong Township Pty Ltd
Prepared by	AECOM

Date	28.09.17
Size	A1
Drawing no.	L021
Scale	1:1,500@A1





Neighbourhood 2

Nangi Pimble
Planting and Landscape Character

AECOM

G	Development Application	28.09.17	AJ
F	Development Application	22.03.17	JB
E	Development Application	15.03.17	JB
D	Development Application	20.02.17	JB
C	90% Draft - For Review	25.01.17	JB
B	Draft - For Review	12.01.17	JB
A	Draft - For Review	21.12.16	JB
no.	revision	date	initial

Title	Googong Neighbourhood 2 Development Application
-------	--

Prepared for	Googong Township Pty Ltd
Prepared by	AECOM

Date	28.09.17
Size	A1
Drawing no.	L022
Scale	-

Planting Schedule


BOTANICAL NAME	COMMON NAME	POT SIZE	MATURE HEIGHT	MATURE SPREAD
Native				
Trees				
<i>Allocasuarina verticillata</i>	Drooping Sheoak	100mm	8	7
<i>Eucalyptus mannifera ssp. Maculosa</i>	Red Spotted Gum	virotube / 5L	20	10
<i>Eucalyptus melliodora</i>	Yellow Box	5L / 20L	30	15
<i>Eucalyptus nortonii</i>	Bundy	virotube / 5L	15	10
<i>Eucalyptus polyanthemos</i>	Red Box	5L /20L	20	10
Shrubs and groundcovers				
<i>Acacia pravissima</i>	Oven's Wattle	150mm	5	3
<i>Acacia rubida</i>	Red-stemmed Wattle	150mm	5	5
<i>Callistemon linearis</i>	Narrow Leaved Bottlebrush	150mm	3	3
<i>Chrysocephalum apiculatum</i>	Yellow Buttons	150mm	0.6	0.5
<i>Grevillea rosmarinifolia 'Crimson Villea'</i>	Grevillea 'Crimson Villea'	150mm	0.8	0.8
<i>Grevillea 'Royal Mantle'</i>	Royal Mantle Grevillea	150mm	0.2	4m
<i>Grevillea sericea</i>	Silk Spider Flower	150mm	2	1.5
<i>Hardenbergia violacea</i>	False Sarsparilla	150mm	0.5	0.6
<i>Kunzea ericoides</i>	Burgan	150mm	2	2
<i>Westringia fruticosa</i>	Coastal Rosemary	150mm	1.5	1.5

BOTANICAL NAME	COMMON NAME	POT SIZE	MATURE HEIGHT	MATURE SPREAD
Grasses				
<i>Austrodanthonia caespitosa</i>	Common Wallaby Grass	Viro tube	0.5	0.1
<i>Austrodanthonia tenuior</i>	Wallaby Grass	Viro tube	1.1	0.4
<i>Dianella revoluta</i>	Blue Flax Lily	Viro tube	0.5	0.5
<i>Eragrostis brownii</i>	Browns Love Grass	Viro tube	0.8	0.6
<i>Imperata cylindrica</i>	Blady grass	Viro tube	1	1
<i>Lomandra 'Tanika'</i>	Tanika Mat Rush	Viro tube	0.5	0.6
<i>Poa labillardieri</i>	Tussock Grass	Viro tube	0.5	0.1
<i>Poa sieberiana var. sieberiana</i>	Snowgrass	Viro tube	1	0.5
<i>Stypandra glauca</i>	Nodding Blue Lily	Viro tube	0.3	0.4
<i>Themeda australis</i>	Kangaroo Grass	Viro tube	1.2	0.6
Turf				
Canberra Blend	Turf		N/A	N/A
Standard Dryland Grass	Turf/Verge	Seed	N/A	N/A

Character



Materials

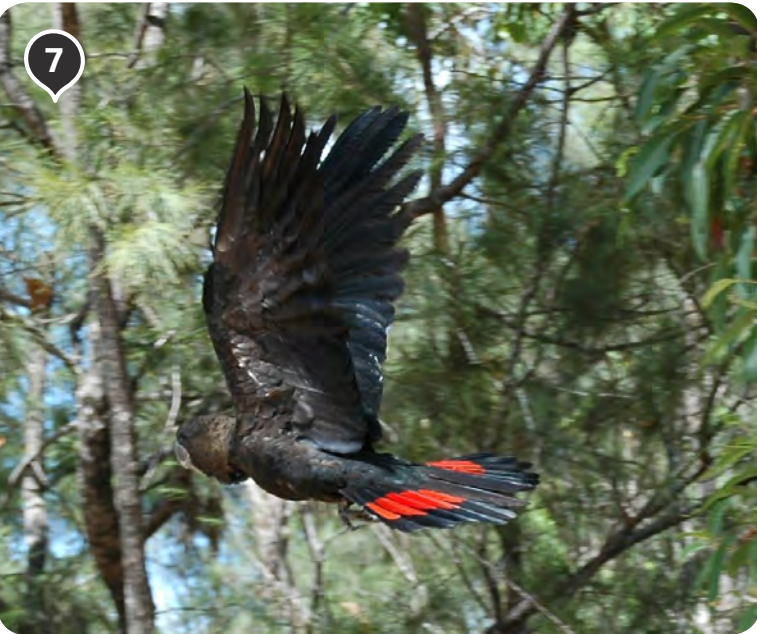

Planting



1 Lookout

6 Signage

11 *Allocasuarina verticillata*

2 Nature trails

7 Cockatoo habitat

12 *Eucalyptus melliodora*

3 Grass hill

8 Gabion walls

13 *Acacia rubida*

4 Informal stairs

9 Existing rock strikes

14 *Westringia fruticosa*

5 Shelter

10 Timber shelters

15 *Grevillea sericea*