


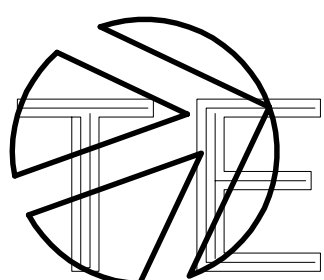

LOT 3



CERTIFICATE

No.	D	18.09.17	NL	NL
A	DEVELOPMENT APPLICATION ISSUE	20.12.16	NL	NL
REVISION/ISSUE				

CLIENT



Suite 301, Level 3, 161 Redfern Street, Redfern NSW 2016
Phone: (02) 8655 4100 Fax: (02) 2565 4111
Email: delin@delcorr.com.au

ARCHITECT

TURNER

17 ONE ONE ONE Street
Sydney NSW 2010
Australia

Tel: +61 2 9555 7822
F: +61 2 9555 7822
turner.com.au

HYDRAULIC CONSULTANT

Neil Lowry & Associates Pty Ltd
hydraulic & fire services consultants

Suite 308, Level 3, 799 Gibbons Street, Redfern NSW 2016
Tel: (02) 9556 7922
Email: admin@nla.com.au
Neil Lowry & Associates Pty Ltd ABN 71 017 027 294


PROJECT

**WSU - LOT 4
DARCY ROAD &
HAWKESBURY ROAD
WESTMEAD**


**STORMWATER CONCEPT
LEVEL 8**

DRAWN	KJ	DESIGNED	NL	CHECKED	
-------	----	----------	----	---------	--

PROJECT	DWG No.	DATE	SCALE
0789	SC12.4	DEC 16	1:200@A1
REV	STATUS		
D	DA		

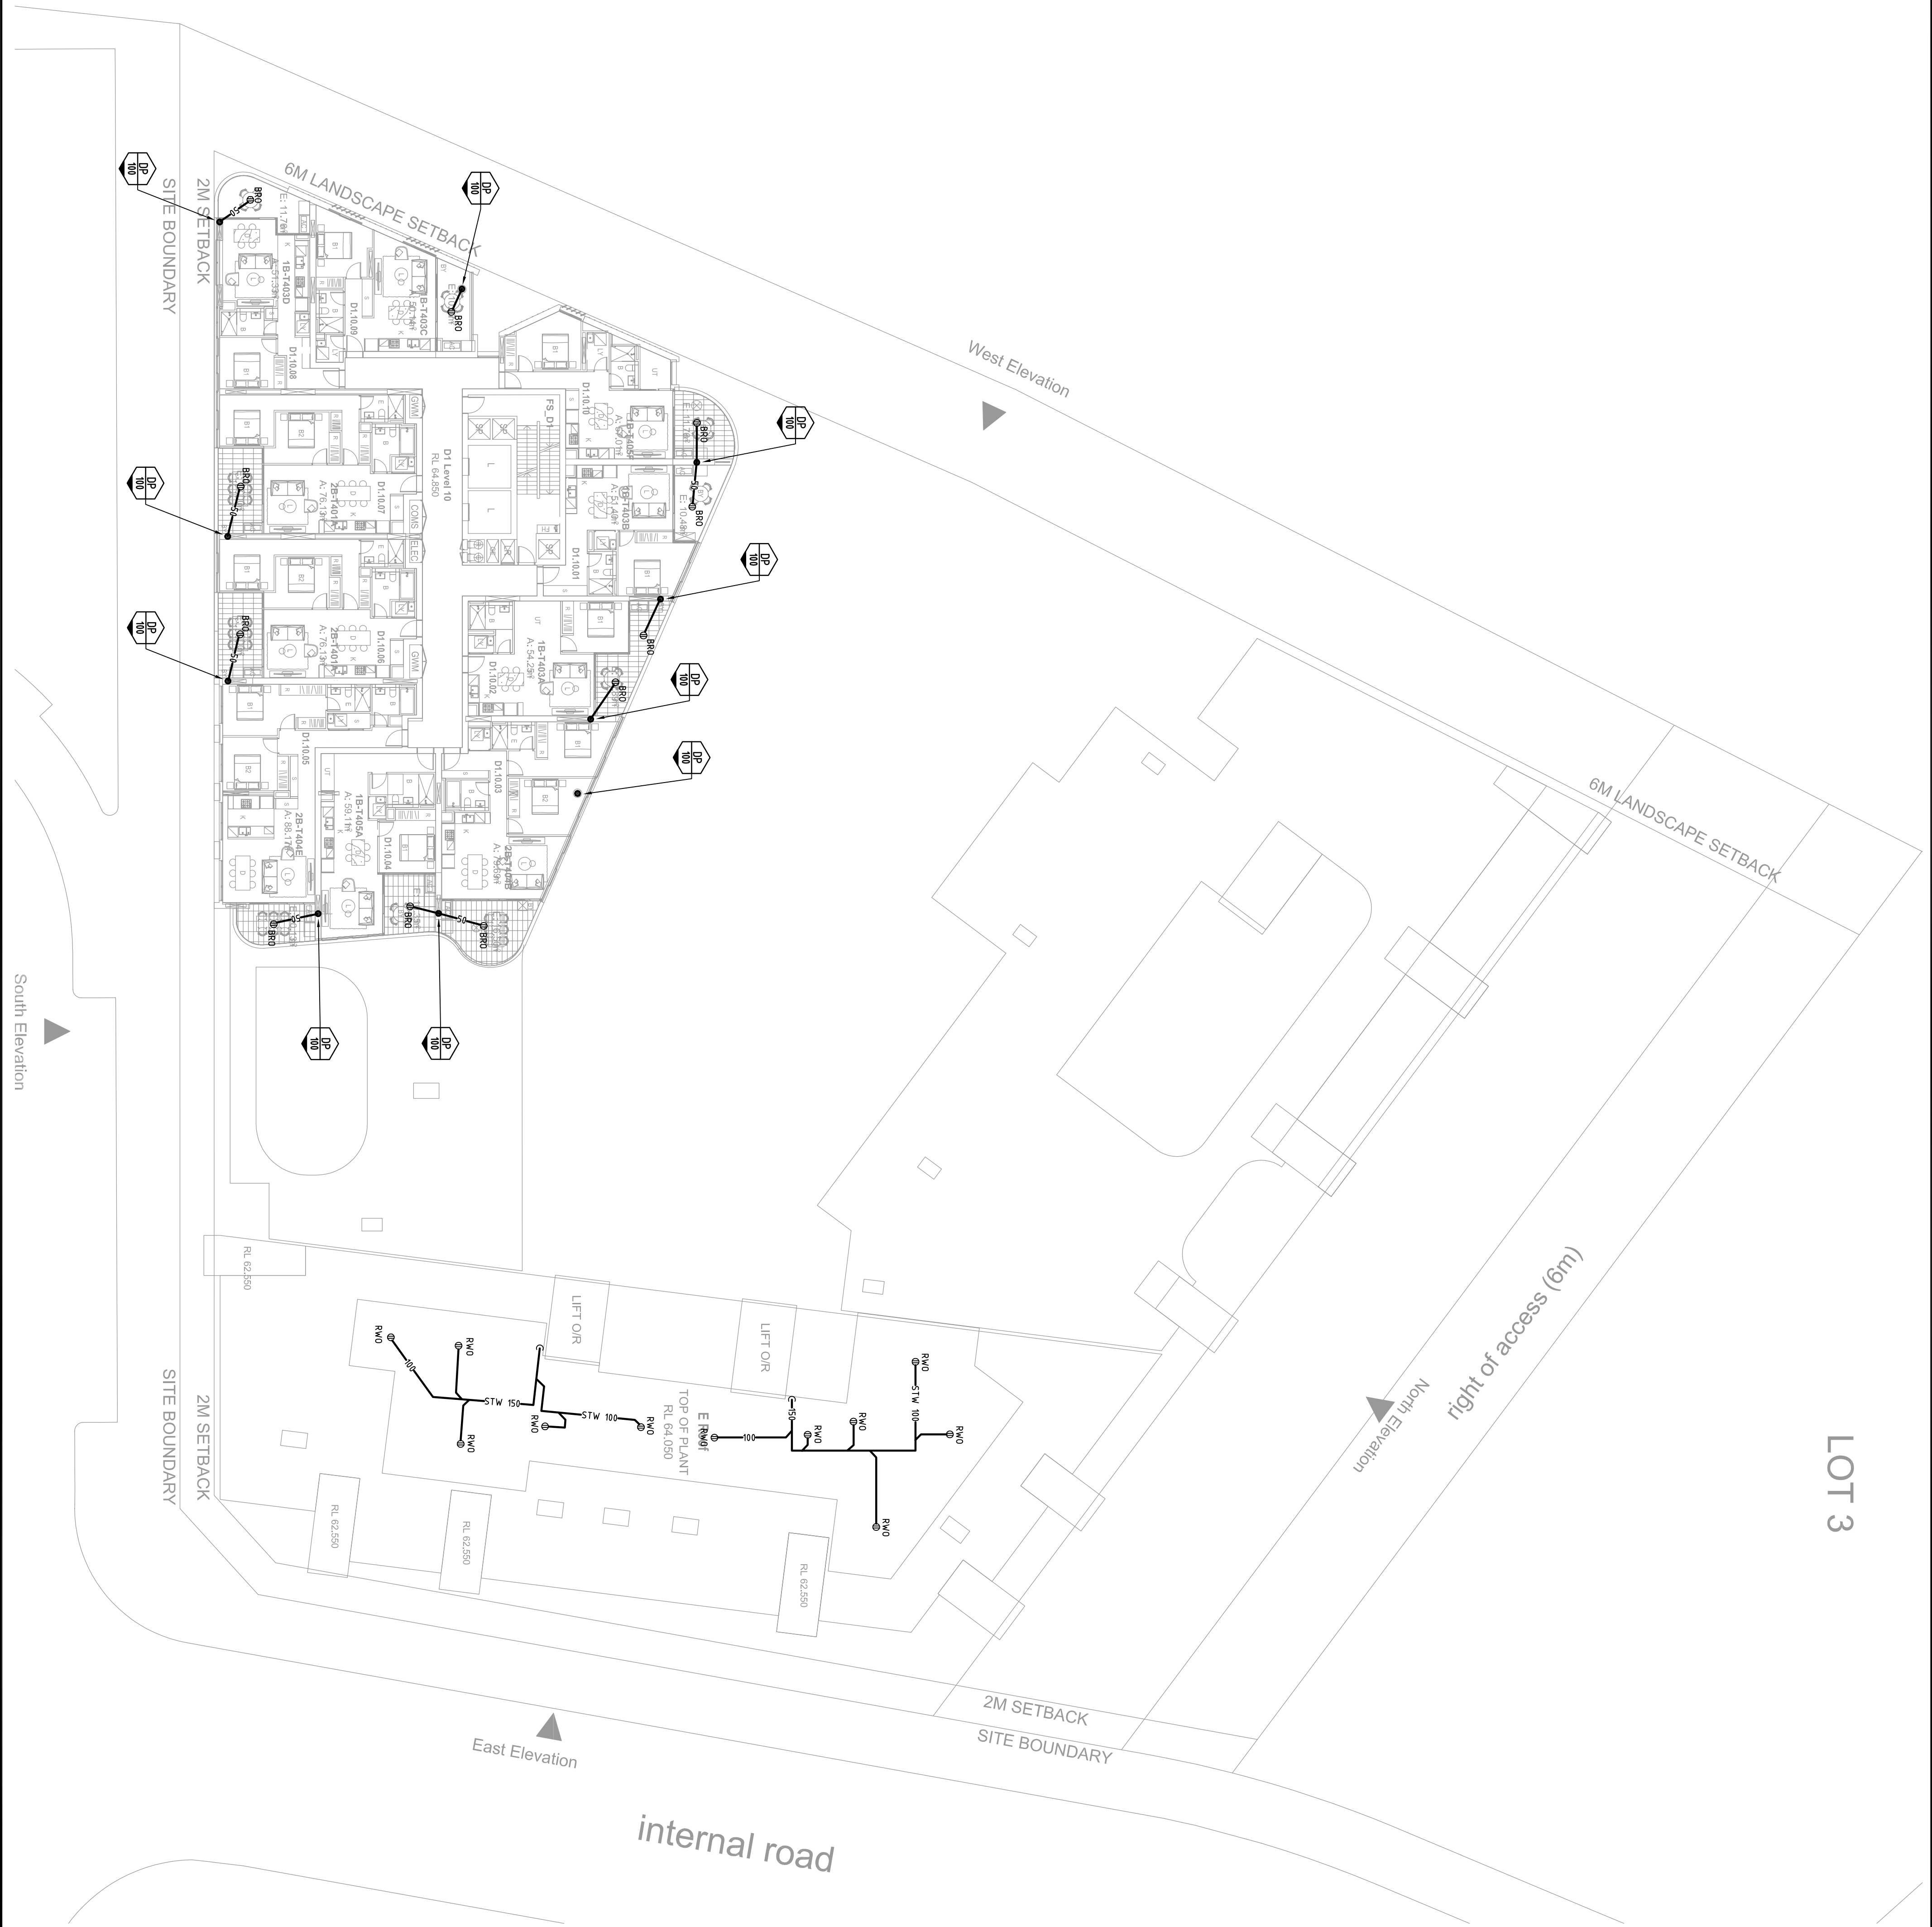

LOT 3

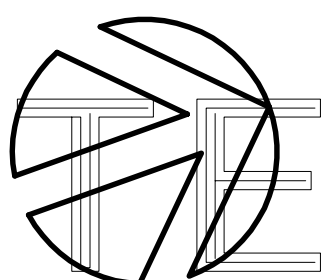

CERTIFICATE

No.	REVISION/ISSUE	DATE	BY	CHECKED
0	DESIGN/DEVELOPMENT APPLICATION ISSUE	08.09.17	NL	NL
1	DESIGN/DEVELOPMENT APPLICATION ISSUE	20.12.16	NL	NL

CLIENT



Suite 301, Level 3, 161 Redfern Street, Redfern NSW 2016
Phone: (02) 8655 4100 Fax: (02) 2565 4111
Email: info@decorr.com.au

ARCHITECT

TURNER

17 ONE ONE ONE Street
Sydney NSW 2010
Australia

HYDRAULIC CONSULTANT

Neil Lowry & Associates Pty Ltd
hydraulic & fire services consultants


Suite 308, Level 3, 79 Gibbons Street, Redfern NSW 2016
Tel: 02 9526 7922
Email: admin@nla.com.au
Neil Lowry & Associates Pty Ltd ABN 71 007272964

PROJECT

WSU - LOT 4
DARCY ROAD &
HAWKESBURY ROAD
WESTMEAD

STORMWATER CONCEPT
LEVEL 10-12

DRAWN	DESIGNED	CHECKED	DATE	SCALE
KJ	NL		DEC 16	1:200@A1
PROJECT	DWG No.	REV	STATUS	DA
0789	SC14.4	0		

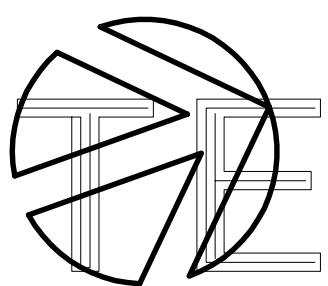

CERTIFICATE

D	DESIGN/DEVELOPMENT APPLICATION ISSUE	18.09.17	NL	NL
A	DESIGN/DEVELOPMENT APPLICATION ISSUE	20.12.16	NL	NL
REVISION/ISSUE		DATE	BY	CHECKED

CLIENT



Suite 301, Level 3, 161 Redfern Street, Redfern NSW 2016
Phone: (02) 8655 4100 Fax: (02) 2566 4111
Email: deli@delcorp.com.au

ARCHITECT



17 DUNE OAK STREET
ST. LEONARDS NSW 2070
Australia
T +61 2 9555 5555
F +61 2 9555 5555
turner@turner.com.au

HYDRAULIC CONSULTANT

Neil Lowry & Associates Pty Ltd
hydraulic & fire services consultants

Suite 3/09, Level 3, 7-9 Gibbons Street, Redfern NSW 2016
Tel: (02) 9526 7922
Email: admin@nllp.com.au
Neil Lowry & Associates Pty Ltd ABN 71 001 877 294

PROJECT


WSU - LOT 4
DARCY ROAD &
HAWKESBURY ROAD
WESTMEAD

STORMWATER CONCEPT LEVEL 13-17

DRAWN	KJ	DESIGNED	NL	CHECKED		SCALE	1:200@A1
PROJECT	0789	DWG No.	SC15.4	REV	STATUS	DATE	DA



LOT 3

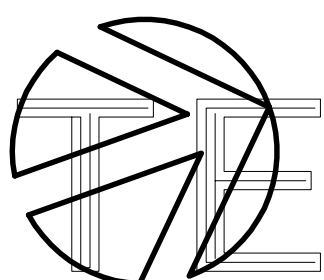

CERTIFICATE

D	DEVELOPMENT APPLICATION ISSUE	08.09.17	NL	NL
A	DEVELOPMENT APPLICATION ISSUE	20.12.16	NL	NL
REVISION/ISSUE		DATE	BY	CHECKED

CLIENT




Suite 301, Level 3, 161 Redfern Street, Redfern NSW 2016
Phone: (02) 8655 4100 Fax: (02) 2565 4111
Email: delin@delcorp.com.au

ARCHITECT

TURNER

17 ONE OAK STREET
SYDNEY NSW 2010
Australia
T +61 2 9555 5555
F +61 2 9555 5555
turnerlab.com.au

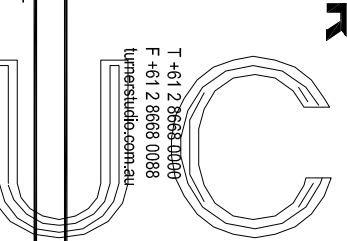

HYDRAULIC CONSULTANT

Neil Lowry & Associates Pty Ltd
hydraulic & fire services consultants

Suite 3/09, Level 3, 7-9 Gibbons Street, Redfern NSW 2016
Tel: 02 9526 7922
Email: admin@nhl.com.au
Neil Lowry & Associates Pty Ltd ABN 71 011 027 294


PROJECT

WSU - LOT 4
DARCY ROAD &
HAWKESBURY ROAD
WESTMEAD


STORMWATER CONCEPT
LEVEL 18

DRAWN	KJ	DESIGNED	NL	CHECKED		SCALE	1:200@A1
DATE	DEC 16	REV	STATUS	DA			

PROJECT
0789 SC16.4

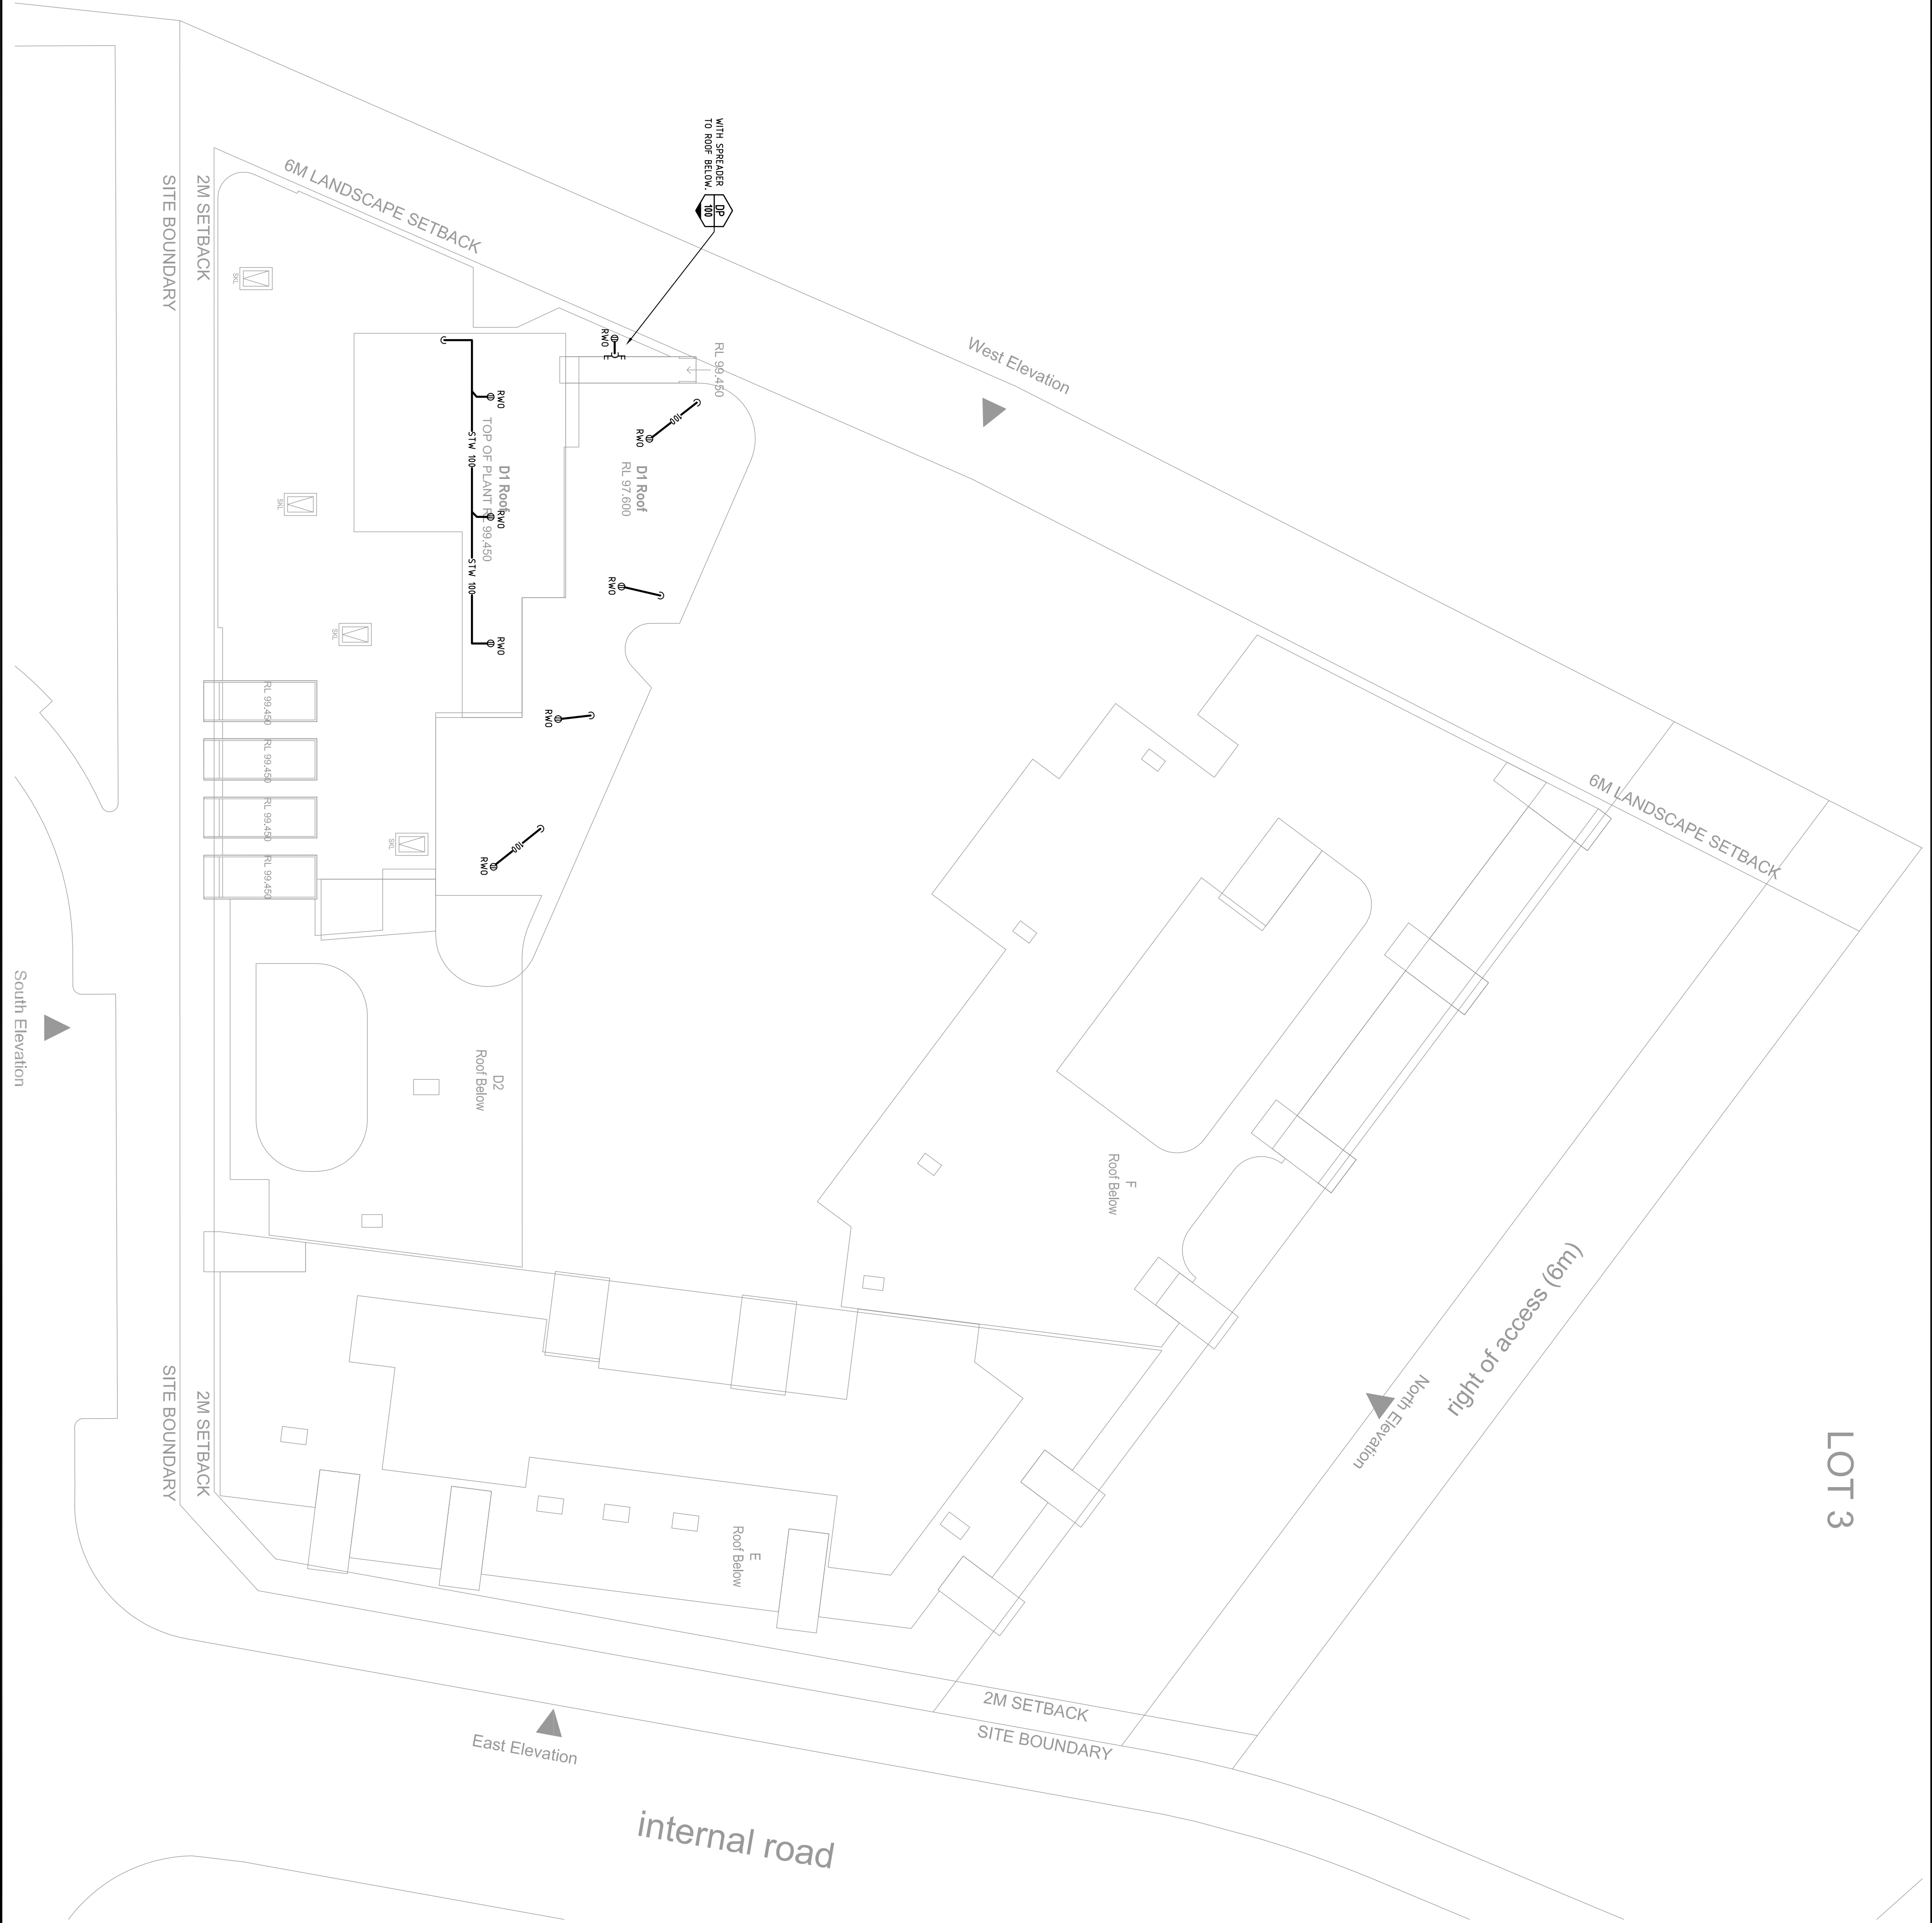

LOT 3

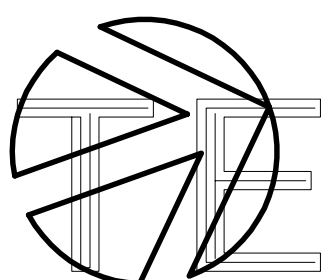

CERTIFICATE

D	DESIGN/REVISION	DATE	BY	CHECKED
A	DESIGN/REVISION	DATE	BY	CHECKED
CLIENT




Suite 301, Level 3, 161 Redfern Street, Redfern NSW 2016
Phone: (02) 8655 4100 Fax: (02) 8655 4111
Email: info@delcorp.com.au

ARCHITECT

TURNER

1/100 DUNE STREET
SYDNEY NSW 2010
Tel: (02) 8655 4100
Fax: (02) 8655 4111
Email: info@turner.com.au

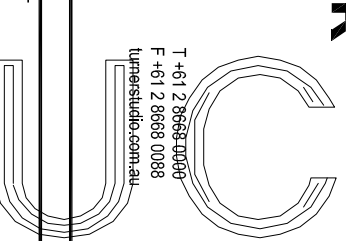

HYDRAULIC CONSULTANT

Neil Lowry & Associates Pty Ltd
hydraulic & fire services consultants

Suite 308, Level 3, 759 Gibsons Street, Redfern NSW 2016
Tel: (02) 8655 7922
Email: admin@nla.com.au
Neil Lowry & Associates Pty Ltd ABN 71 0110772984

PROJECT

WSU - LOT 4
DARCY ROAD &
HAWKESBURY ROAD
WESTMEAD

DRAWING

STORMWATER CONCEPT

LEVEL 21 ROOF

DRAWN	DESIGNED	CHECKED	DATE	SCALE
KJ	NL		DEC 16	1:200@A1


PROJECT	DWG No.	REV	STATUS	DA
0789	SC19.4	D		

LEGEND


- SEDIMENT CONTROL FENCE
- GEOTEXTILE FILTER FABRIC
- DROP INLET SEDIMENT TRAP

NOTES:


- ALL STRUCTURES TO BE CLEANED ONCE WEEKLY OR AFTER STORM EVENT OR OTHER SPILLAGE ON SITE THAT MAY CAUSE SILT TRANSPORTATION.
- PROTECT ALL NEWLY CONSTRUCTED PITS PROGRESSIVELY AS REQUIRED BY SITE WORKS.

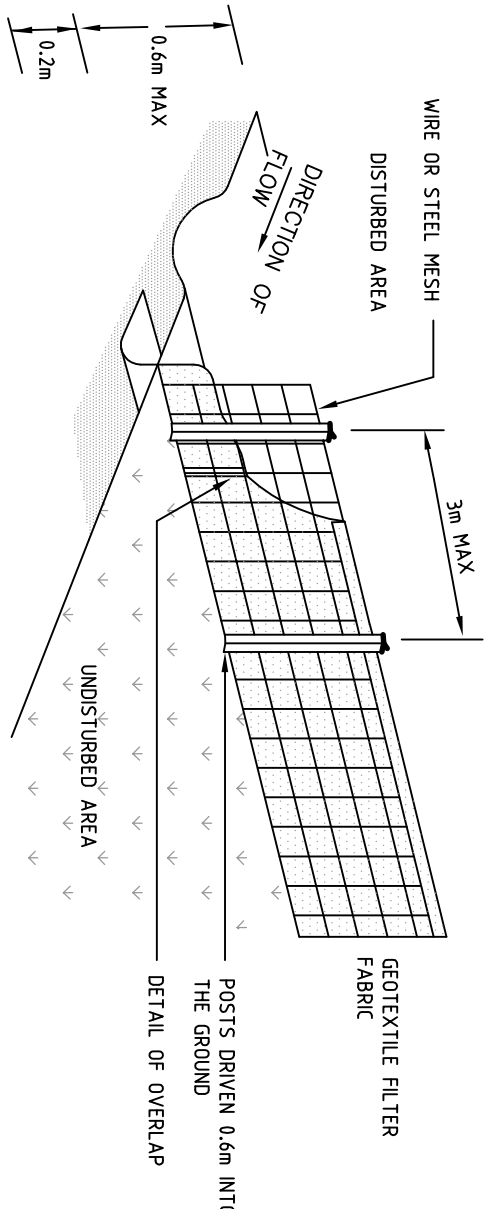

DETAIL A
SEDIMENT CONTROL FENCE
SCALE: NTS


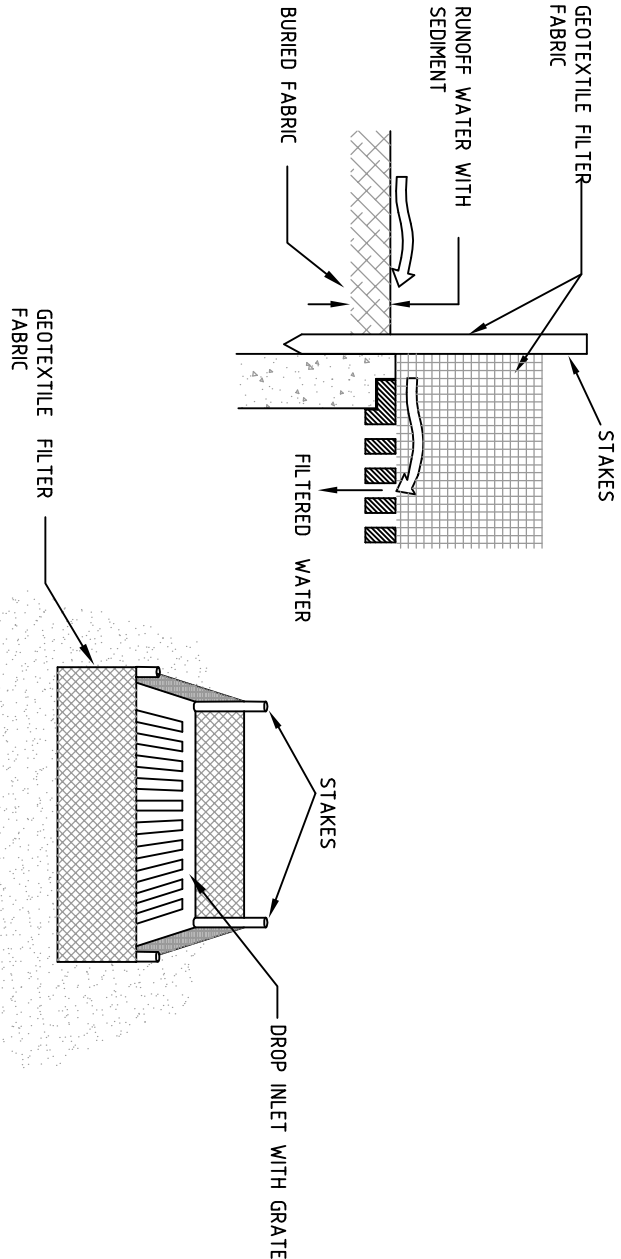


DETAIL B
GEOTEXTILE FILTER FABRIC DROP INLET
SCALE: NTS

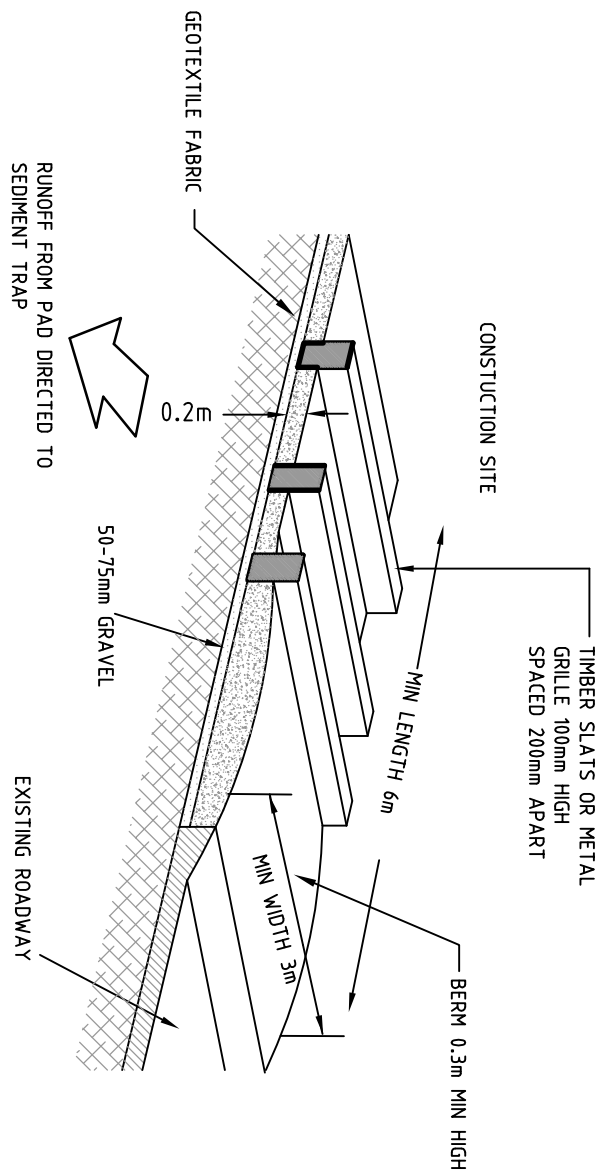

DETAIL C
TEMPORARY CONSTRUCTION VEHICLE EXIT
SCALE: NTS

A1 SHEET

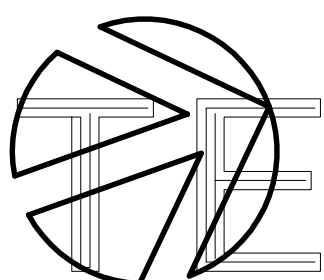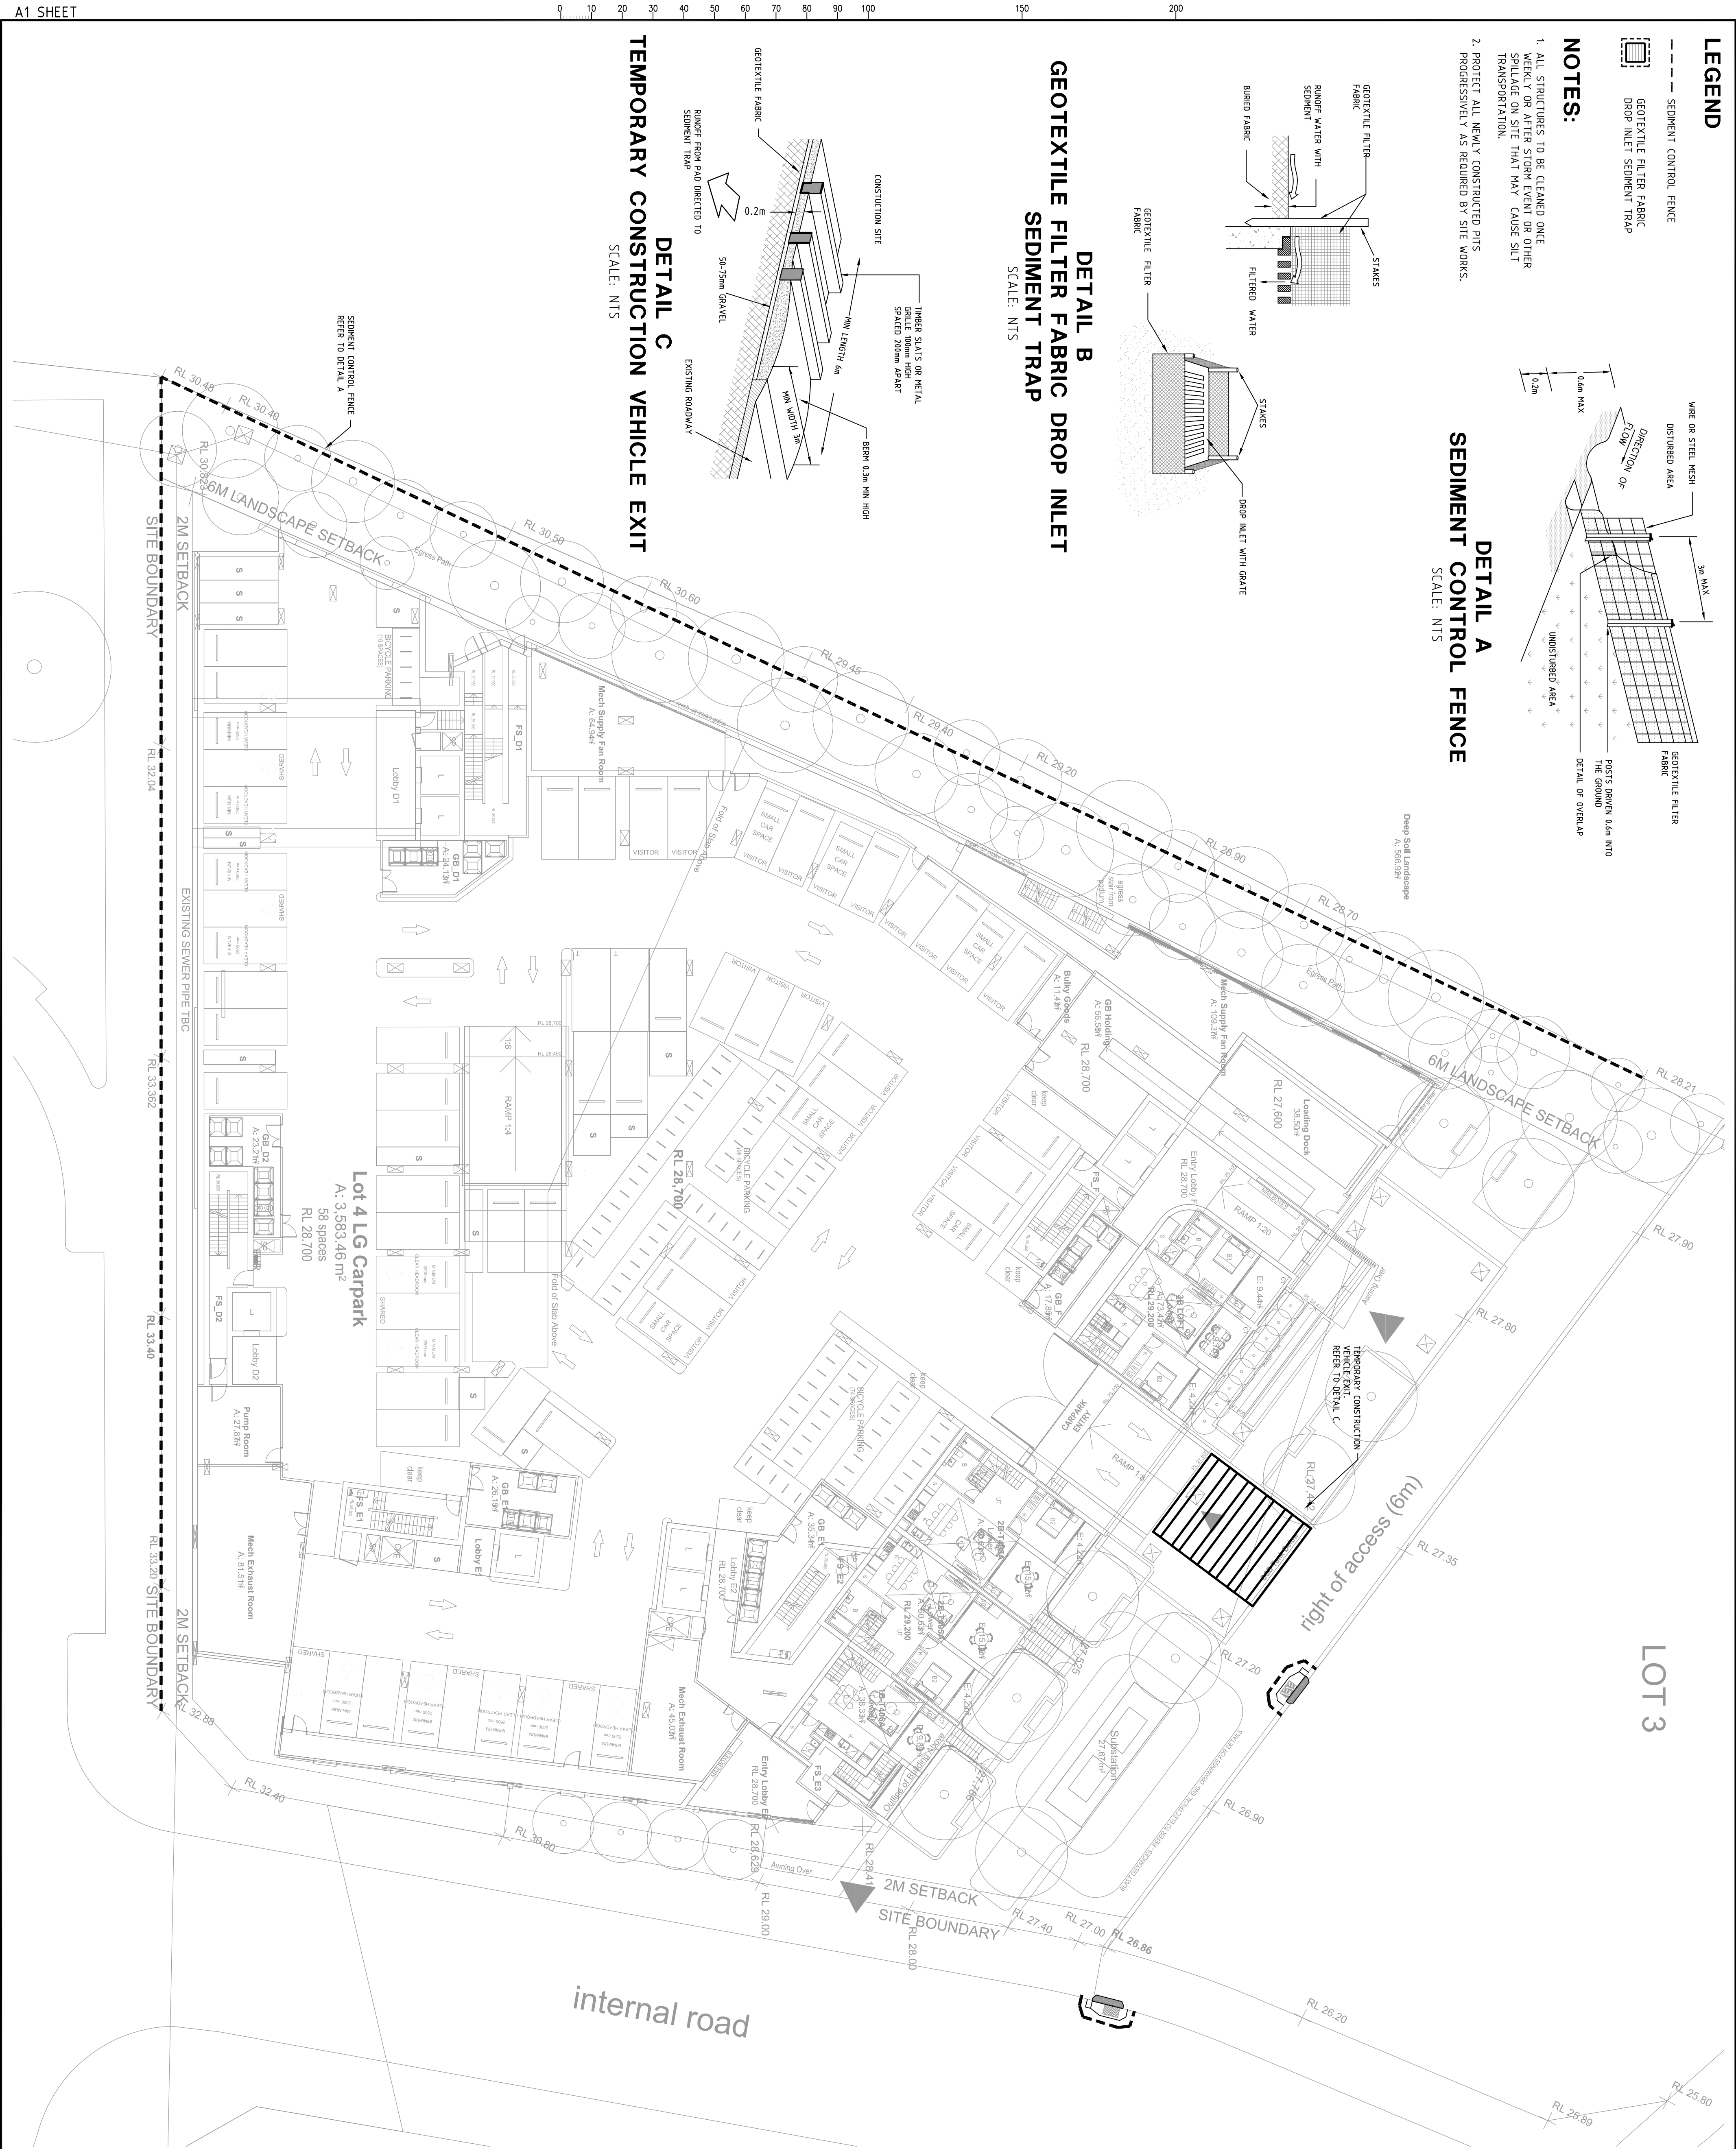

CERTIFICATE

0	PRELIMINARY APPLICATION ISSUE	18.09.17	NL	NL
A	DEVELOPMENT APPLICATION ISSUE	20.12.16	NL	NL
REVISION/ISSUE		DATE	BY	CHECKED

CLIENT
DeiCorp Pty Limited
Suite 301, Level 3, 161 Redfern Street, Redfern NSW 2016
Phone: (02) 8665 4100 Fax: (02) 2565 4111
Email: neil@neilcorp.com.au


ARCHITECT
TURNER
1-412 2565 4100
1-412 2565 4111
turner.com.au

HYDRAULIC CONSULTANT
Neil Lowy & Associates Pty Ltd
hydraulic & fire services consultants
Suite 308, Level 3, 7-9 Gibsons Street, Redfern NSW 2016
Tel: (02) 9526 7922
Email: adam@nla.com.au
Neil Lowy & Associates Pty Ltd ABN 71 007 027 294


WSU - LOT 4
DARCY ROAD &
HAWKESBURY ROAD
WESTMEAD

STORMWATER CONCEPT
SEDIMENT CONTROL PLAN


DATE	SCALE
DEC 16	1:200@A1
REV	STATUS
0789 SC20.4	DA

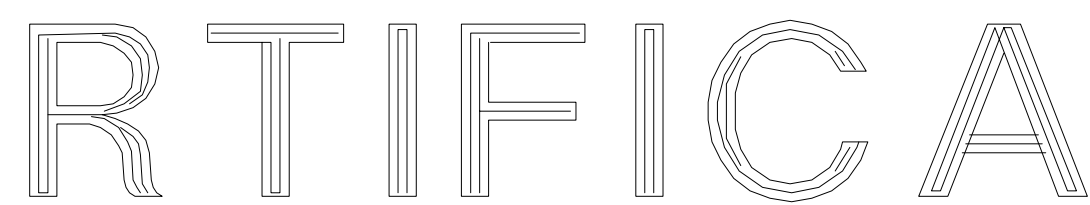

SCALE NT9

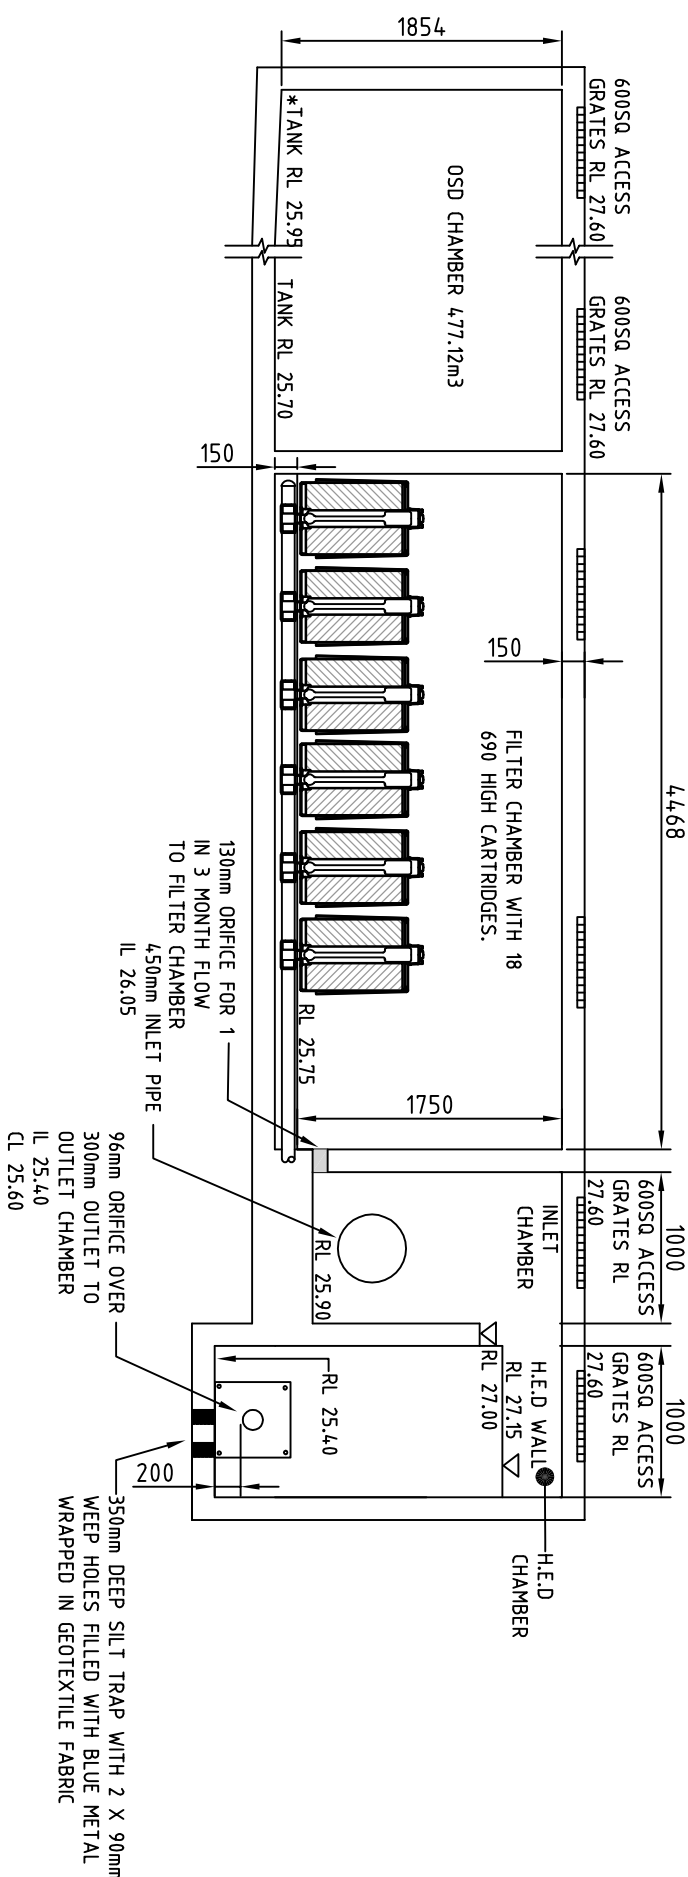

SCALE NT9

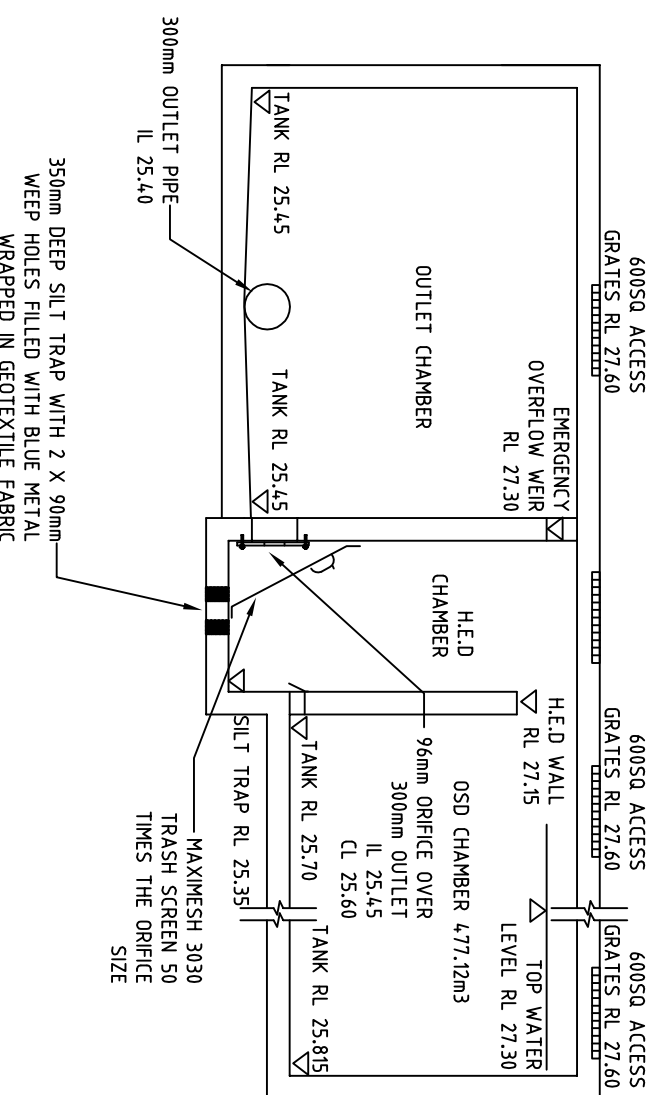

L7, ONE Oxford Street
Darlinghurst NSW 2010
Australia

Neil Lowry & Associates Pty Ltd
hydraulic & fire services consultants

Suite 3.09, Level 3, 7-9 Gibbons Street, Redfern NSW 2011
Tel: 02 9526 7922
Email: admin@npl.com.au
Neil Lowry & Associates Pty Ltd ABN 72 111 812 564

**WSU - LOT 4
DARCY ROAD &
HAWKESBURY ROAD
WESTMEAD**

DRAWING

STORMWATER CONCEPT

PROJECT	DWG No.	DATE	SCALE
0789	SC23.4	DEC 16	NTS@A1
	REV	STATUS	
	DA		