


Development Application plans



Context Analysis - Existing Features

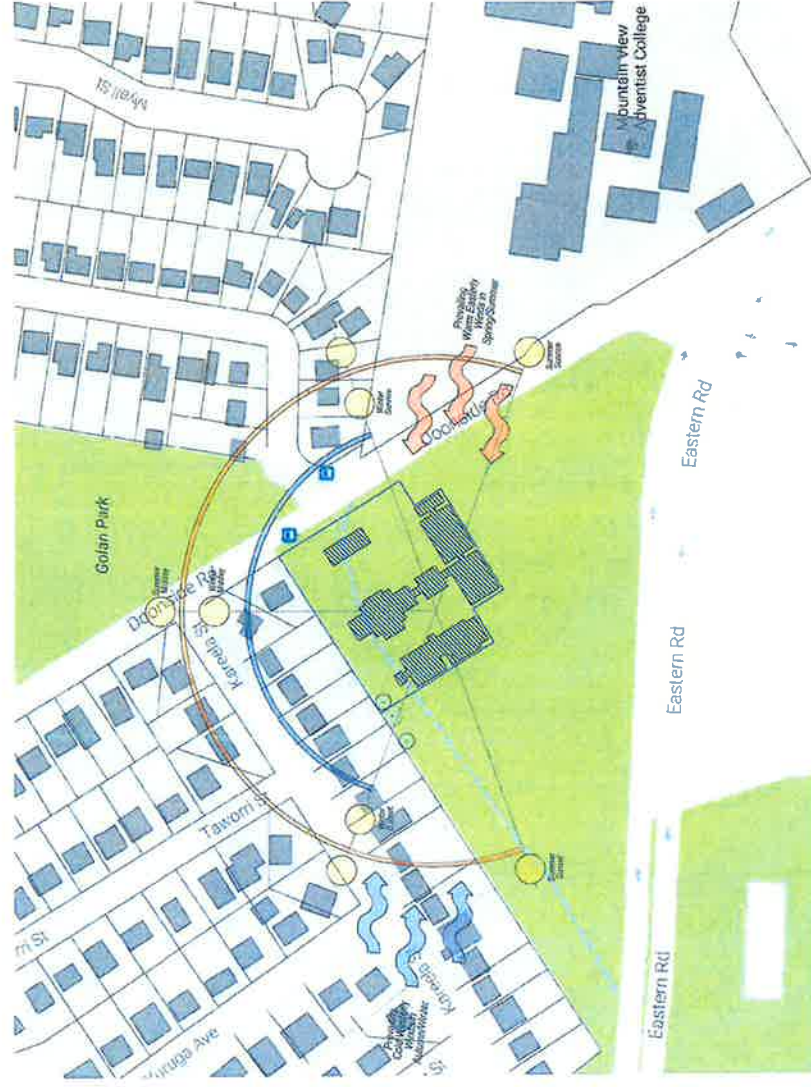

Legend

 Proposed Development


Idraft	Gracie's Place Gracie's Place Indicates Victims Multi Purpose Support Center	Gracie's Place Council	Blacktown City Council Planning and Community Development Unit	Site Analysis Site Analysis	M. Tirth - P. Revollar Issue D - DA 11/17/2018 11:50:00 AM 15/05/2018	28413 0002
---------------	---	----------------------------------	---	---------------------------------------	---	-------------------




LEGEND

Proposed Development

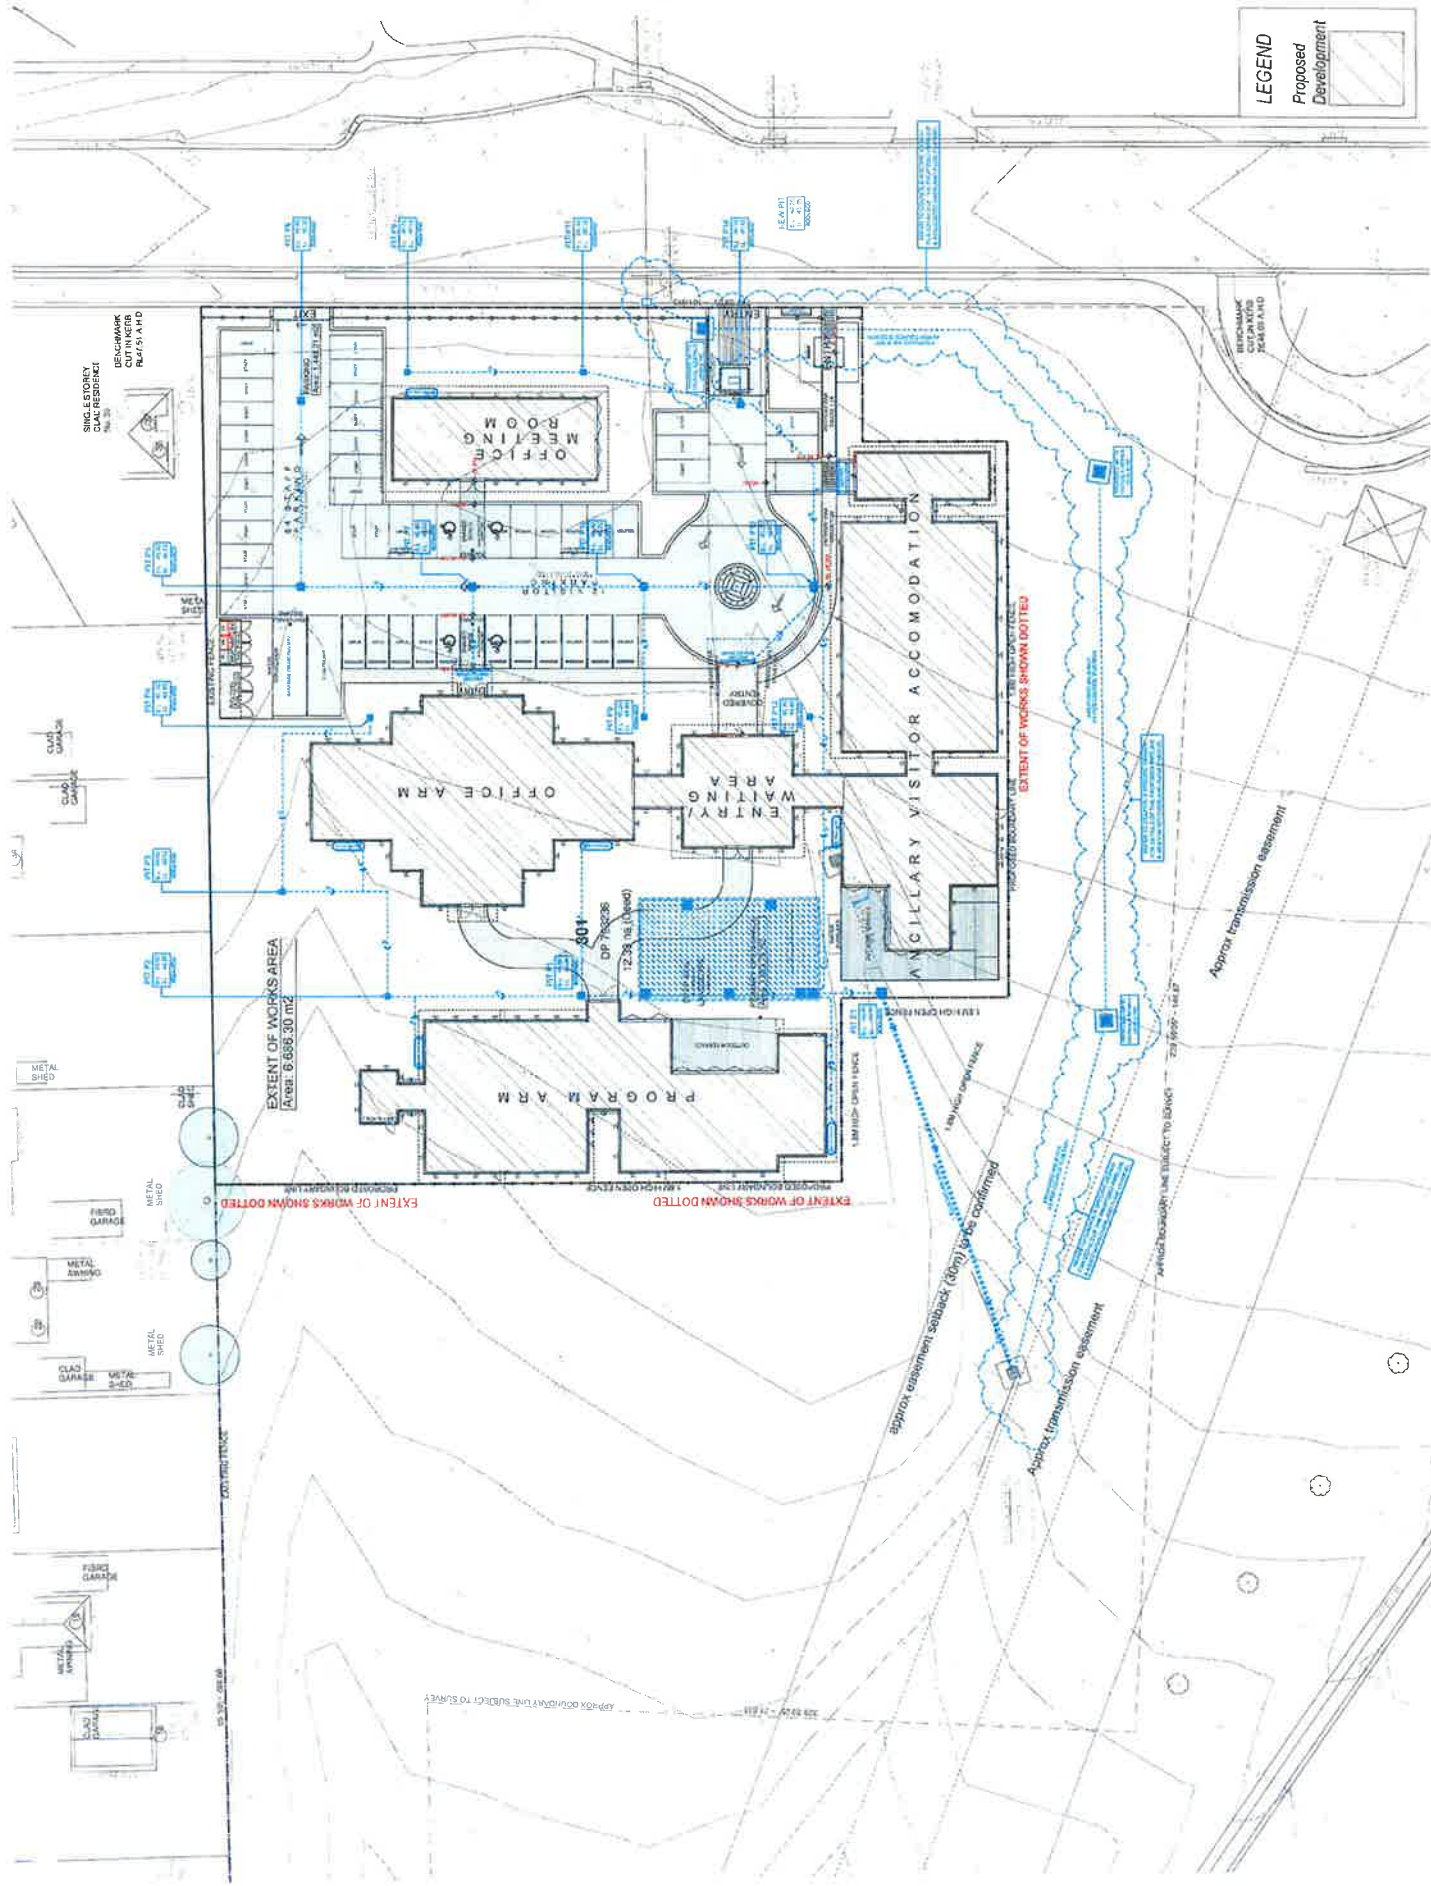





Grace's Place - The Homeless Victims Support Centre

Idraft Architects

Project: Grace's Place - The Homeless Victims Support Centre

Client: Bladown City Council

Site Plan

Issue: D - DA

Scale: A1/1:200, 1:1

Date: 15/05/2018

Drawn by: 28413

Checked by: 0008












Grace's Place - The Homeless Victims Support Centre





LEGEND


Proposed Development

REFER TO LANDSCAPING PLANS

REFER TO STORMWATER PLANS

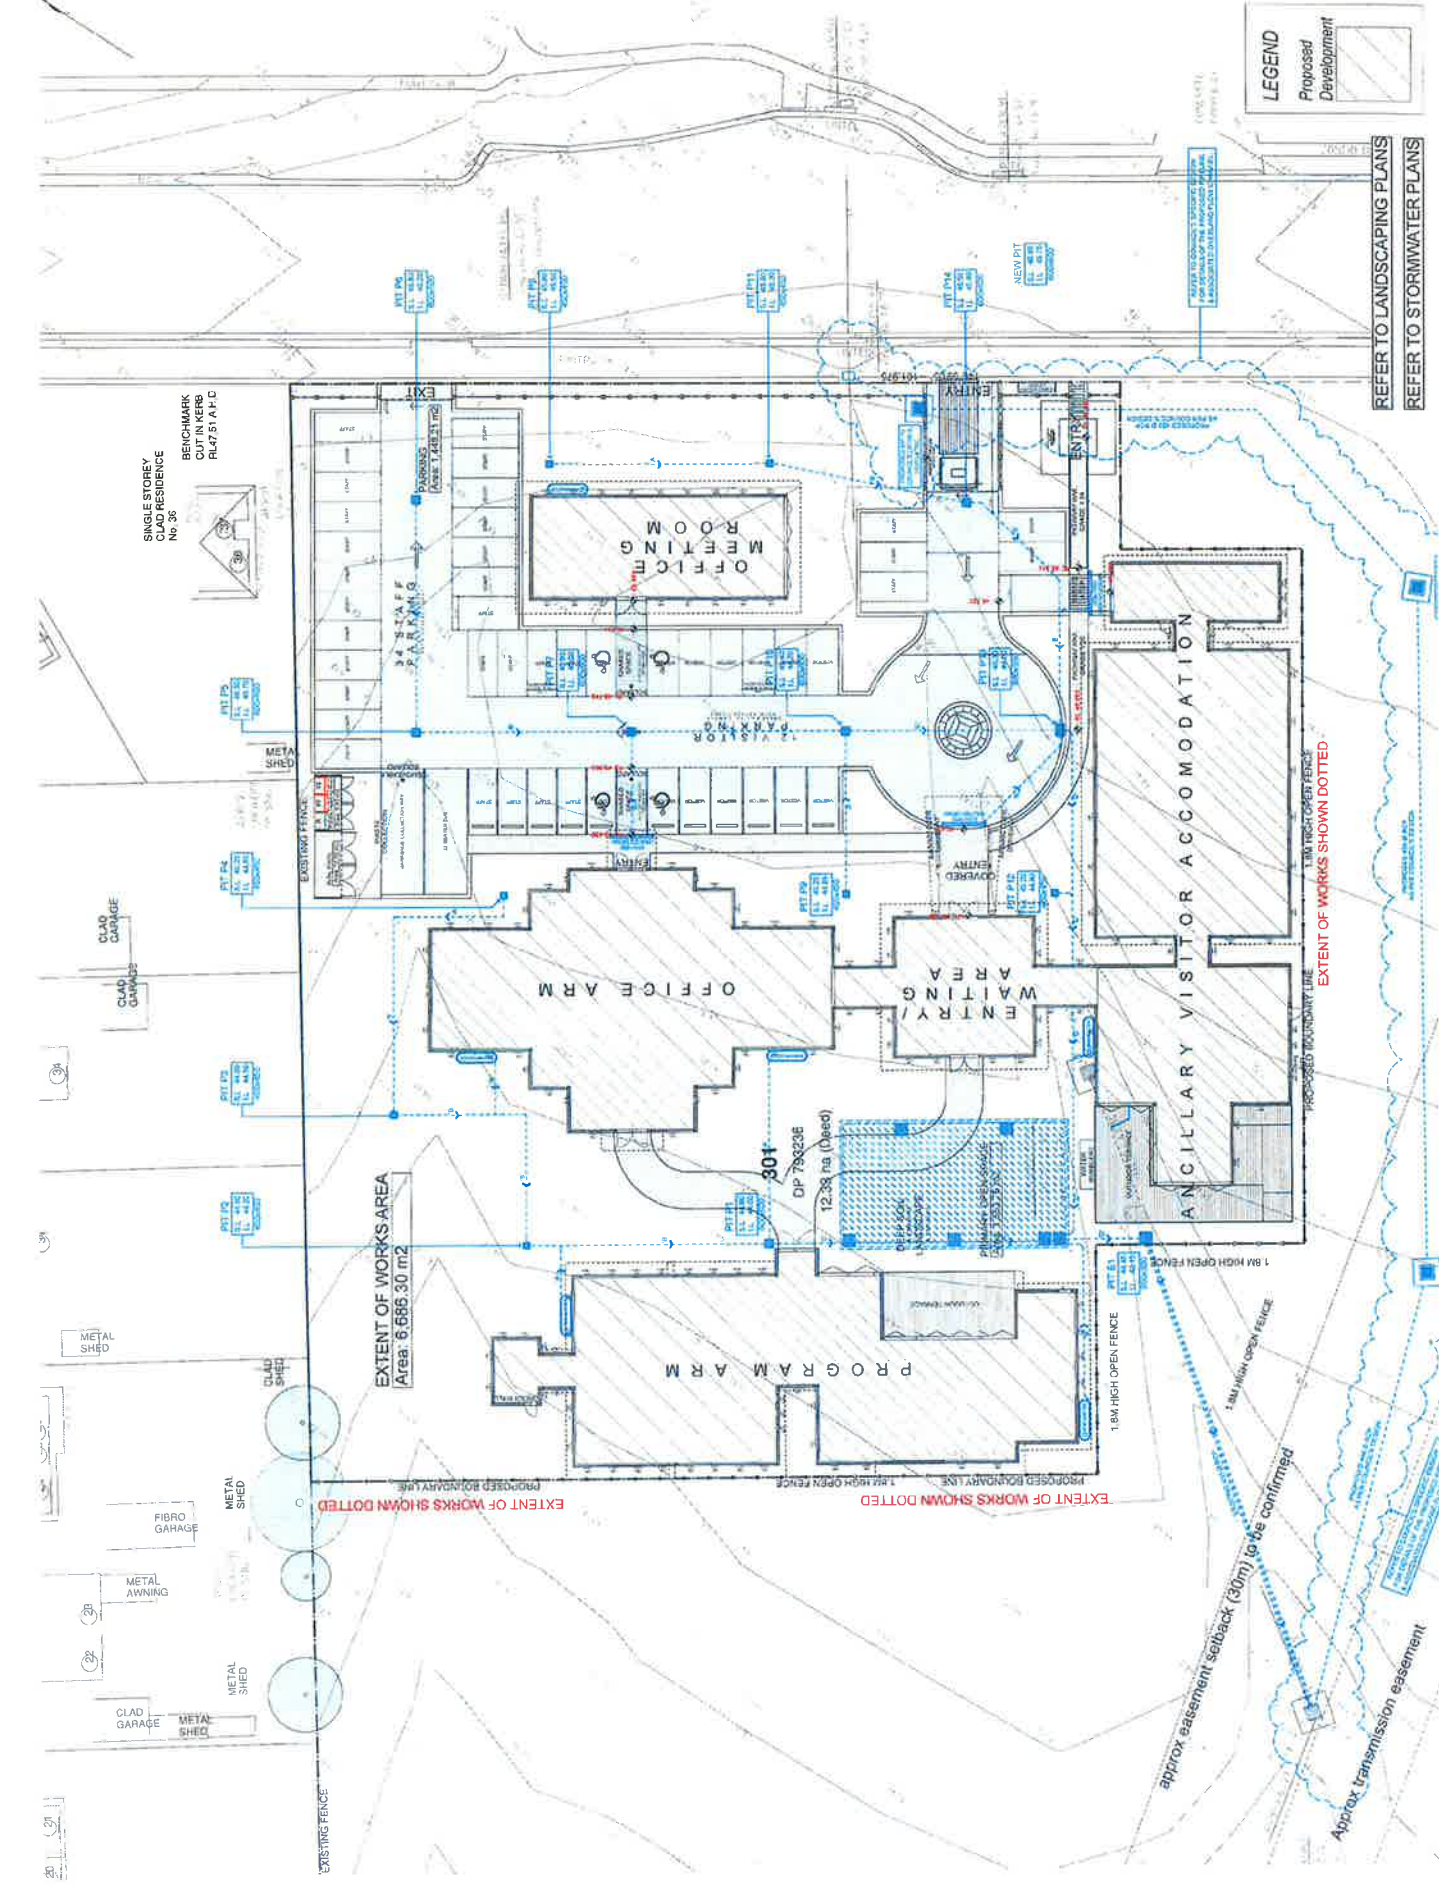

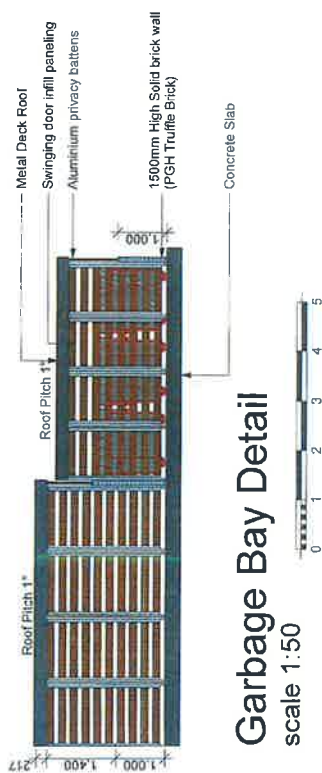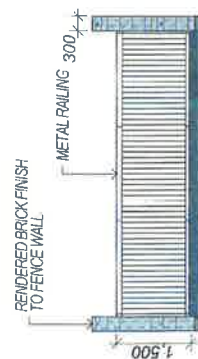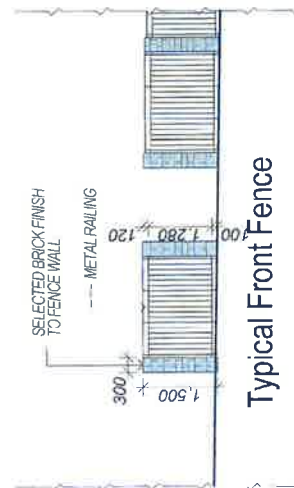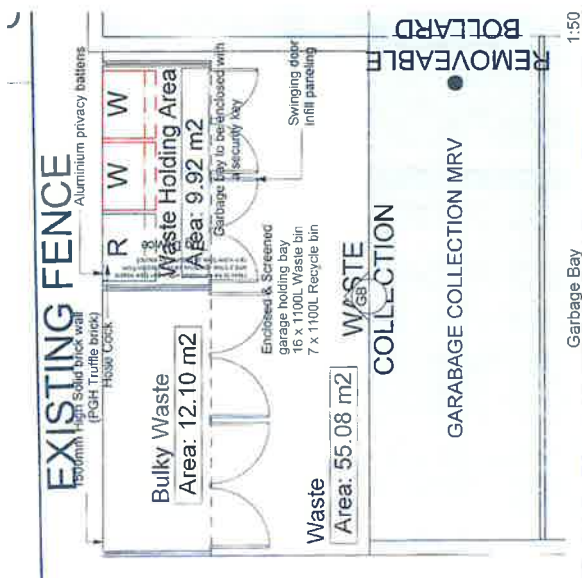

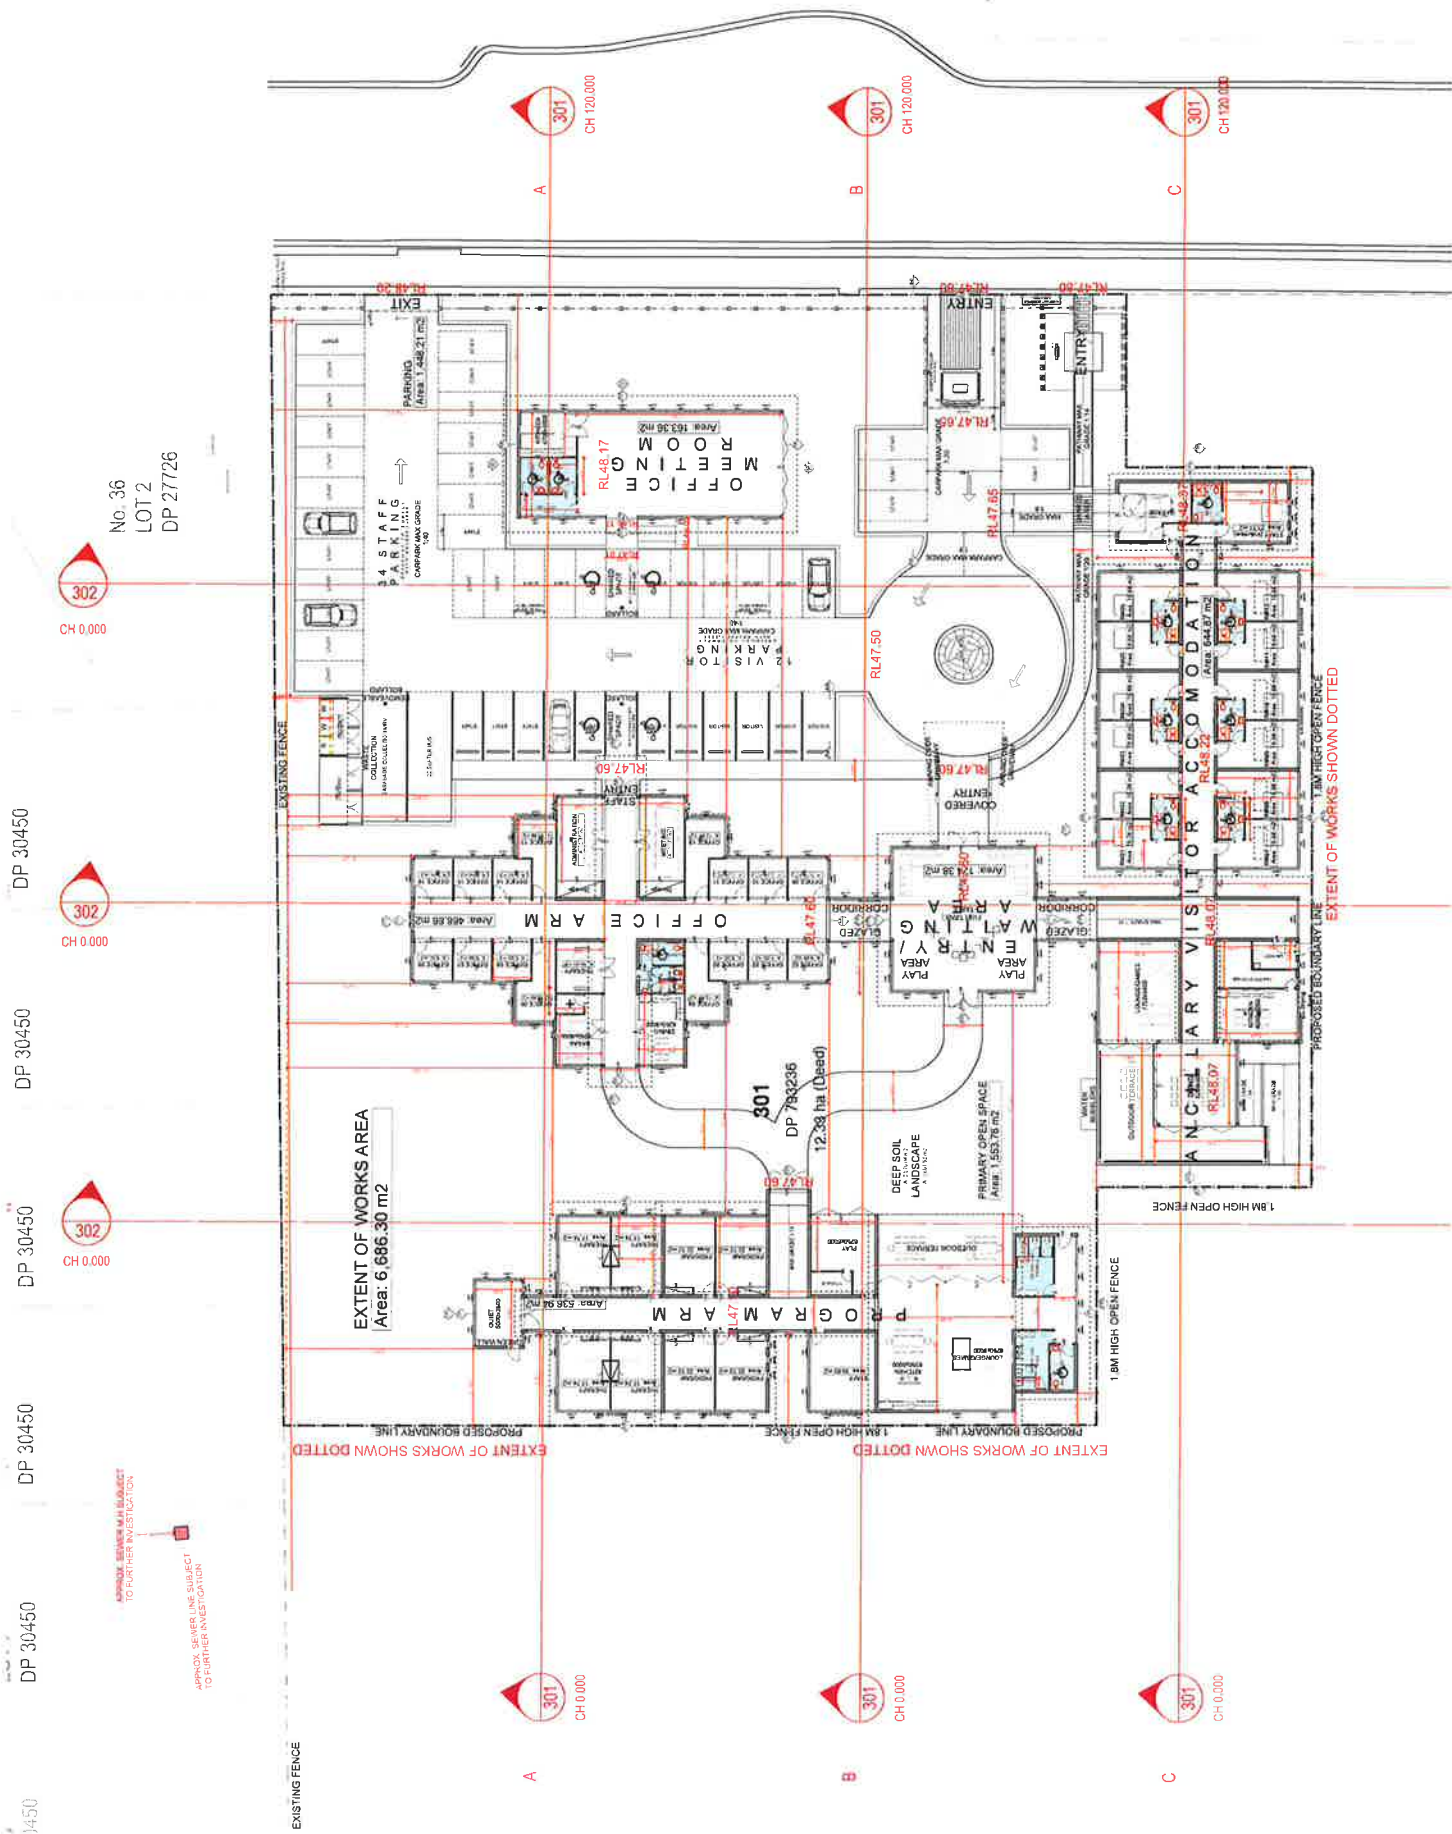



**Idraft
Architects**

**Grace's Place -
The Homicide Victims
Multi purpose Support**

Project:
Grace's Place -
The Homicide Victims
Multi purpose Support
Centre

client.

Grace's Place

Blactown City Council


Office Arm

designed + drawn
M. Trinh + P. Revollar

Issue D - DA

27/08/2018


ctb #	Aug 3
28413	2001

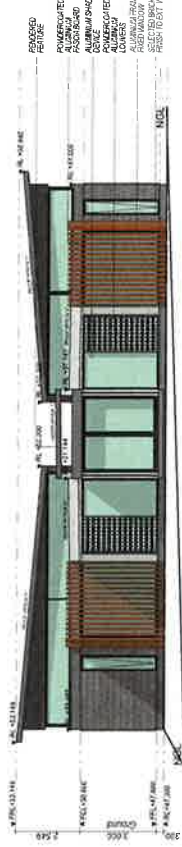


West Elevation
scale 1:100



East Elevation
scale 1:100

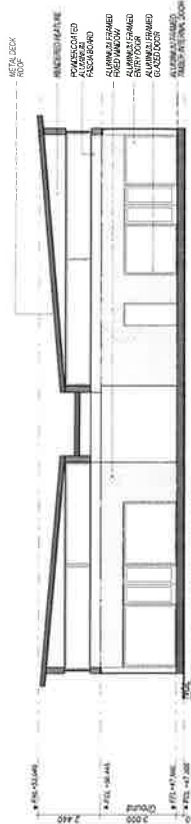

B-B
scale 1

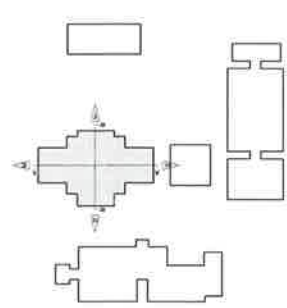


LEGEND: BUILDING REFERENCE



North Elevation
scale 1:100







South Elevation
scale 1:100

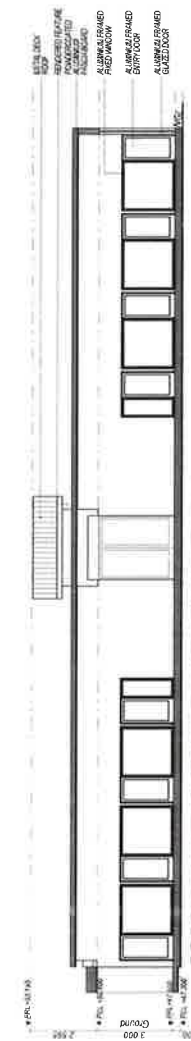

A-A
scale 1:100

OFFICE ARM

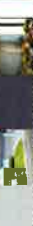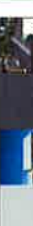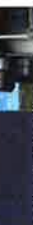

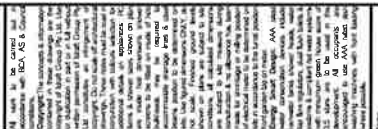

Graces Place Cnr Eastern & Doonside Road, Doonside

Idraft Architects

**Graco's Place -
The Homicide Victims
Multi purpose Support
Centre**

Grace's Place

Stadown City Council

Waiting Area


M. Trinh + P. Revollar

Issue D - DA

A1/1:100

27/08/2018

28413	2002
-------	------

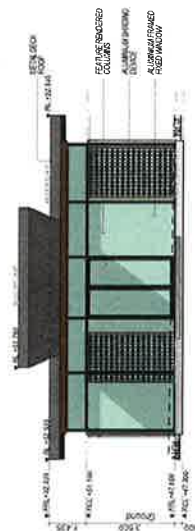

East Elevation
scale 1:100





West Elevation
scale 1:100




North Elevation
scale 1:100



South Elevation
Scale 1:100

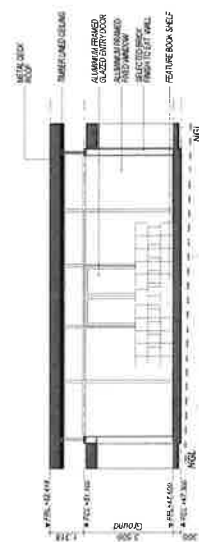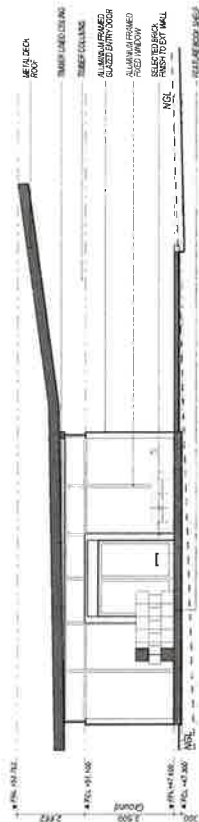A-A
scale 1

B-B
scale 1:1

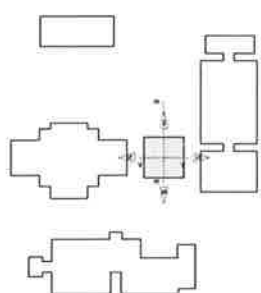

WAITING AREA

Materials & Finish Schedule



100

1000






[illegible]


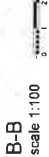

ANCILLARY VISITOR ACCOMMODATION



LEGEND: BUILDING REFERENCE

[illegible]

Graces Place Cur Eastern & Doonside Road, Doonside	Idraft Architects 	Graces Place - The Homicide Victims Multi Purpose Support Centre	Graces Place	Blacktown City Council	Ancillary Visitor Accommodation	Designed & Drawn M. Trinh & P. Revollar	Issue D - DA	A7/1-100	27/09/2018	28413	2003
--	---	---	---------------------	-----------------------------------	--	--	---------------------	-----------------	-------------------	--------------	-------------

Idraft
Architects and Interiors



Graces Place Cnr Eastern & Doonside Road, Doonside

**Idraft
Archit**

**Grace's Place -
The Homicide Victims
Multi purpose Support
Centre**

Grace's Place

Blactown City

Program Arm

M. Trinh + P. Revollar

Issue D - DA

A1/1:100

27/08/2018


28413	Aug 8
2004	



East Elevation
scale 1:100



scale 1:100

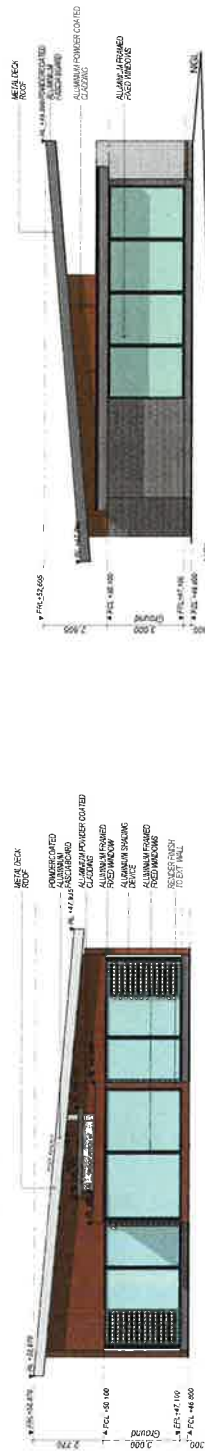

NGL
North Elevation
scale 1:100



A-A
scale 1:100



B-B
scale 1:100

PROGRAM ARM

Materials & Finish Schedule



LEGEND: BUILDING REFERENCE



18 work to the extent of the project and the project is not to be used for any other purpose without the written consent of Idraft Architects.




Grace's Place - The Homicide Victims Multi-Purpose Support Center

Idraft Architects

Grace's Place - The Homicide Victims Multi-Purpose Support Center

Grace's Place

Blackdown City Council

Office Meeting Room

Room


Issue D - DA

4/11/10

27/09/2018

28413


2005

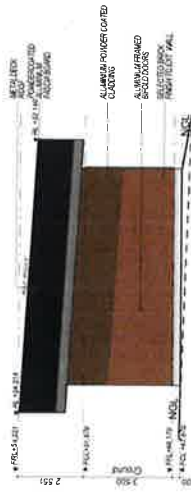

North Elevation
scale 1:100




South Elevation
scale 1:100

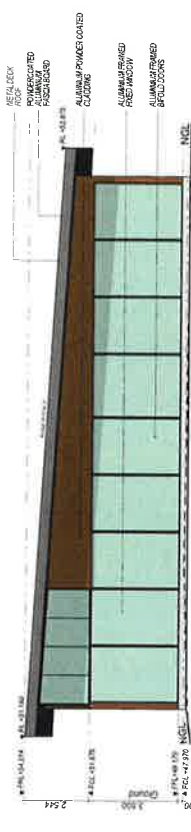


East Elevation
scale 1:100




West Elevation
scale 1:100

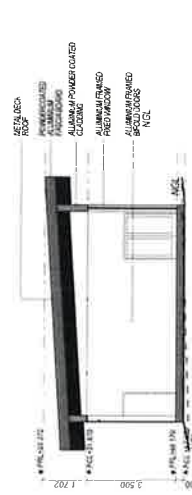

A-A
scale 1:100

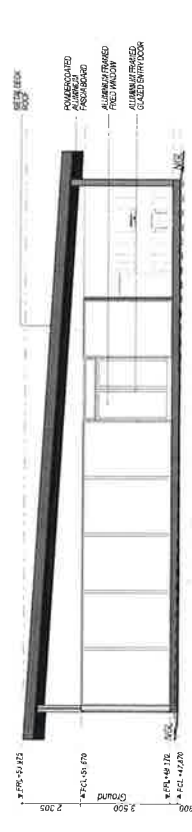

B-B
scale 1:100

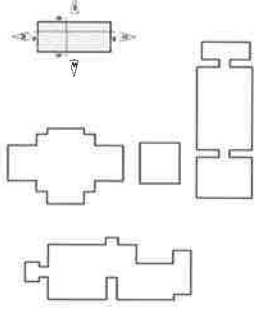

LEGEND: BUILDING REFERENCE

OFFICE MEETING ROOM

Materials & Finish Schedule



Feature Brick - PGH Truffle - 02



Roof Finishes



Roof Finish - Shale Grey - 09A Roof Finish - Shale Grey



Feature Render - Dulux Lexicon - 04



Shading L



Shading Device - Aluminium powdercoated - timber - 10



Gutters & Downpipes, Window/Door frames -
Colourbond Night Sky - 06



Gutters & Downpipes, Window/Door frames -
Colourbond Night Sky - 06

