

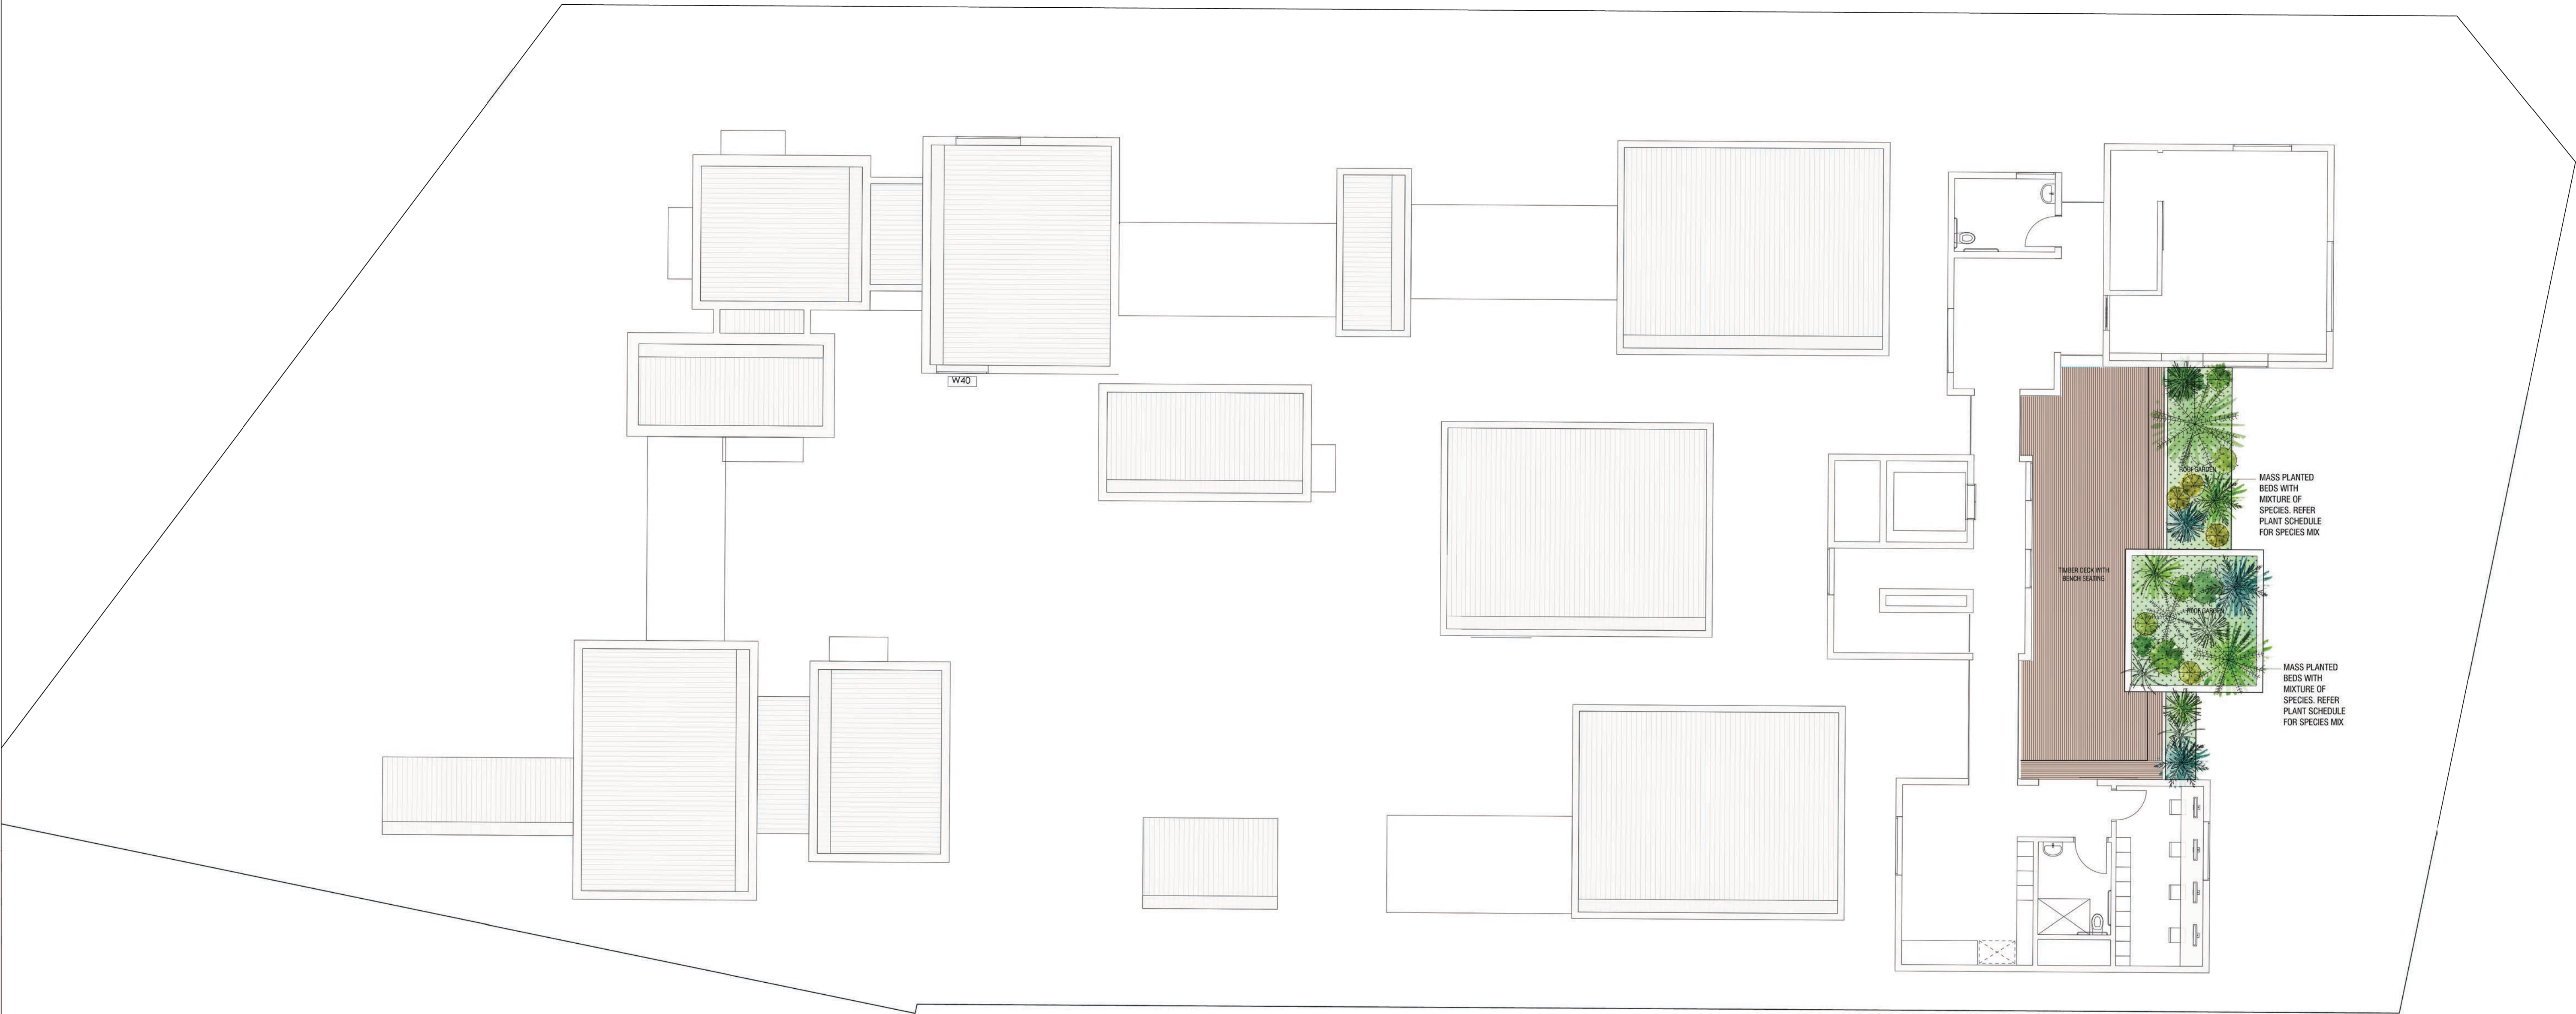


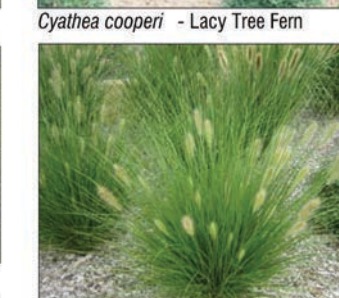

EXISTING TREES (NOT FOR COSTING)					
CODE	SPECIES	COMMON NAME	SIZE	QUANTITY	SUPPLY HEIGHT
T1	<i>Brachychiton acerifolius</i>	Illawarra Flame Tree		1	N/A
T2	<i>Jacaranda mimosifolia</i>	Jacaranda		1	N/A
T3	<i>Triadica sebifera</i>	Chinese Tallow		1	N/A
T4	<i>Jacaranda mimosifolia</i>	Jacaranda		1	N/A
T5	<i>Callistemon viminalis</i>	Weeping Bottlebrush		1	N/A
T6	<i>Ceratopetalum gummiferum</i>	New South Wales Christmas Bush		1	N/A
T7	<i>Grevillea robusta</i>	Silly Oak		1	N/A
T8	<i>Jacaranda mimosifolia</i>	Jacaranda		1	N/A
T9	<i>Liquidambar styraciflua</i>	Liquidambar		1	N/A
T10	<i>Jacaranda mimosifolia</i>	Jacaranda		1	N/A
T11	<i>Jacaranda mimosifolia</i>	Jacaranda		1	N/A
T12	<i>Jacaranda mimosifolia</i>	Jacaranda		1	N/A

PROPOSED TREES					
CODE	SPECIES	COMMON NAME	SIZE	QUANTITY	SUPPLY HEIGHT
AG	<i>Adansonia gregarii</i>	Boab	100L	1	>3m / 5m
BI	<i>Banksia integrifolia</i>	Coastal Banksia	100L	4	>3m / 5m
BS	<i>Banksia serrata</i>	Old Mans Banksia	100L	4	>2.5m / 6m
BA	<i>Brachychiton acerifolius</i>	Illawarra Flame Tree	100L	1	>3m / 10m
CG	<i>Ceratopetalum gummiferum</i>	New South Wales Christmas Bush	45L	2	>1.5m / 3m
EH	<i>Eucalyptus haemastoma</i>	Broad-leaved Scribbly Gum	75L	4	>2m / 8-10m
JM	<i>Jacaranda mimosifolia</i>	Jacaranda	75L	1	>2m / 10-15m
CM	<i>Lagerstroemia indica</i>	Crepe Myrtle	75L	1	>2m / 6-8m
LC	<i>Lophospermum confertus</i>	Brush Box	100L	1	>3m / 10-15m
ML	<i>Melaleuca linariifolia</i>	Snow in Summer	45L	3	>1.5m / 6-10m

PROPOSED MASS PLANTED BEDS					
CODE	SPECIES	COMMON NAME	SIZE	QUANTITY	HEIGHT AT MATURITY
AB	<i>Acacia brownii</i>	Heath Wattle	200mm	10	1m
AA	<i>Asplenium australasicum</i>	Birds Nest Fern	200mm	24	1m
BSP	<i>Banksia spinulosa</i>	Hairpin Banksia	200mm	28	1-3m
BE	<i>Beschorneria yuccoides</i>	Mexican Lily	200mm	10	1-1.5m
BN	<i>Blechnum nudum</i>	Fishbone Water Fern	150mm	24	1m
BF	<i>Boronia floribunda</i>	Pale Pink Boronia	150mm	28	1m
BM	<i>Brachyscome multiflora</i>	Cut Leaf Daisy	150mm	220	100mm
CC	<i>Callistemon citrinus</i>	Crimson Bottlebrush	500mm	5	3m
CGL	<i>Capobrotus glaucescens</i>	Native Pig Face	150mm	96	150mm
CSGL	<i>Casuarina glauca</i>	Cousin It' Sheoak	150mm	96	150mm
CA	<i>Correa alba</i>	White Correa	150mm	44	1m
CC	<i>Cyathea cooperi</i>	Lacy Tree Fern	500mm	4	4m
KA	<i>Dianella caerulea</i>	Flax Lily 'King Alfred'	150mm	96	700mm
DC	<i>Dichelachne cincta</i>	Longhair Plume Grass	150mm	22	700mm
DE	<i>Doryanthes excelsa</i>	Gymea Lily	50L	5	1.2m
GI	<i>Grevillea linearifolia</i>	Linear Leaf Grevillea	200mm	5	3m
IN	<i>Isoplepis nodosa</i>	Knobby Club Rush	150mm	96	500mm-1m
LL	<i>Lamandra longifolia</i>	Spiry Headed Mat Rush	150mm	96	1m
LN	<i>Lamandra longifolia</i>	Spiry Headed Mat Rush 'Nyalla'	150mm	96	750mm
LT	<i>Lamandra longifolia</i>	Spiry Headed Mat Rush 'Tanika'	150mm	96	600mm
MA	<i>Melaleuca thymifolia</i>	Thyme Honey Myrtle	150mm	78	150mm
MC	<i>Micromyrtus cillata</i>	Fringed Heath Myrtle	200mm	22	1m
PN	<i>Pennisetum alopecuroides</i>	Fountain Grass 'Nayfray'	150mm	220	1.2m
PA	<i>Pennisetum alopecuroides</i>	Fountain Grass 'Purple Leaf'	150mm	220	1.2m
PP	<i>Poa poliformis</i>	Coast Tussock Grass	150mm	96	700mm
PI	<i>Pyrostegia ignea</i>	Orange Trumpet Vine	150mm	10	Climber

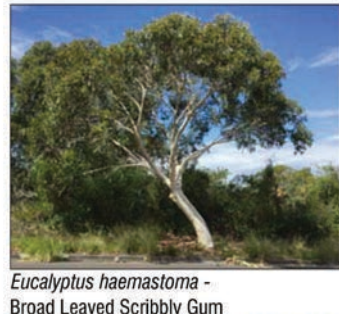

SIBLING

ARCHITECTURE
LANDSCAPE
DESIGN

L4, 252 SWANSTON ST,
MELBOURNE 3000
+613 9662 1357
sister@siblingnation.net
www.siblingnation.net

CAPITAL
BUILDING SOLUTIONS

CLIENT
ANGSANA RANGE

PROJECT MANAGER
CAPITAL BUILDING
SOLUTIONS

PROJECT
HILLS ACADEMY
EARLY LEARNING CENTRE

ADDRESS
NORTH ROCKS RD, NORTH ROCKS

SIBLING ARCHITECTURE PROJECT NO.
146

LEGEND

ARTIFICIAL TURF

PLANTED GARDEN BED

RUBBERISED SOFT FALL

SNAGPIT

CONCRETE

TIMBER DECK

BRICK PAVING

NOT FOR CONSTRUCTION / FOR DA ONLY.

NOTES:
Check all dimensions and site conditions prior to commencement of any work, the purchasing or ordering of any materials, fitting, plant services or equipment and the fabrication of any components.

Do not scale drawings-refer to figured dimensions only. Any discrepancies shall immediately be referred to the landscape architect for clarification.

All drawings may not be reproduced or distributed without prior permission from the landscape architect.

Please refer Hydraulic Engineering report for drainage conditions.

NO.
A
B


AMENDMENT
FOR DEVELOPMENT APPLICATION
REVISED LANDSCAPE PLANS

DATE
08.02.2017
17.01.2018

APP'D
NB
NB

NORTH
GRAPHIC SCALE
0 1m 5m
SCALE
1:100 AT A1
DO NOT SCALE
STATUS
DEVELOPMENT APPLICATION

DRAWING
LOWER GROUND
PLAN
DRAWN
QL
CHECKED
NB
AUTHORISED
NB
DRAWING NUMBER
DAL01
REVISION
B

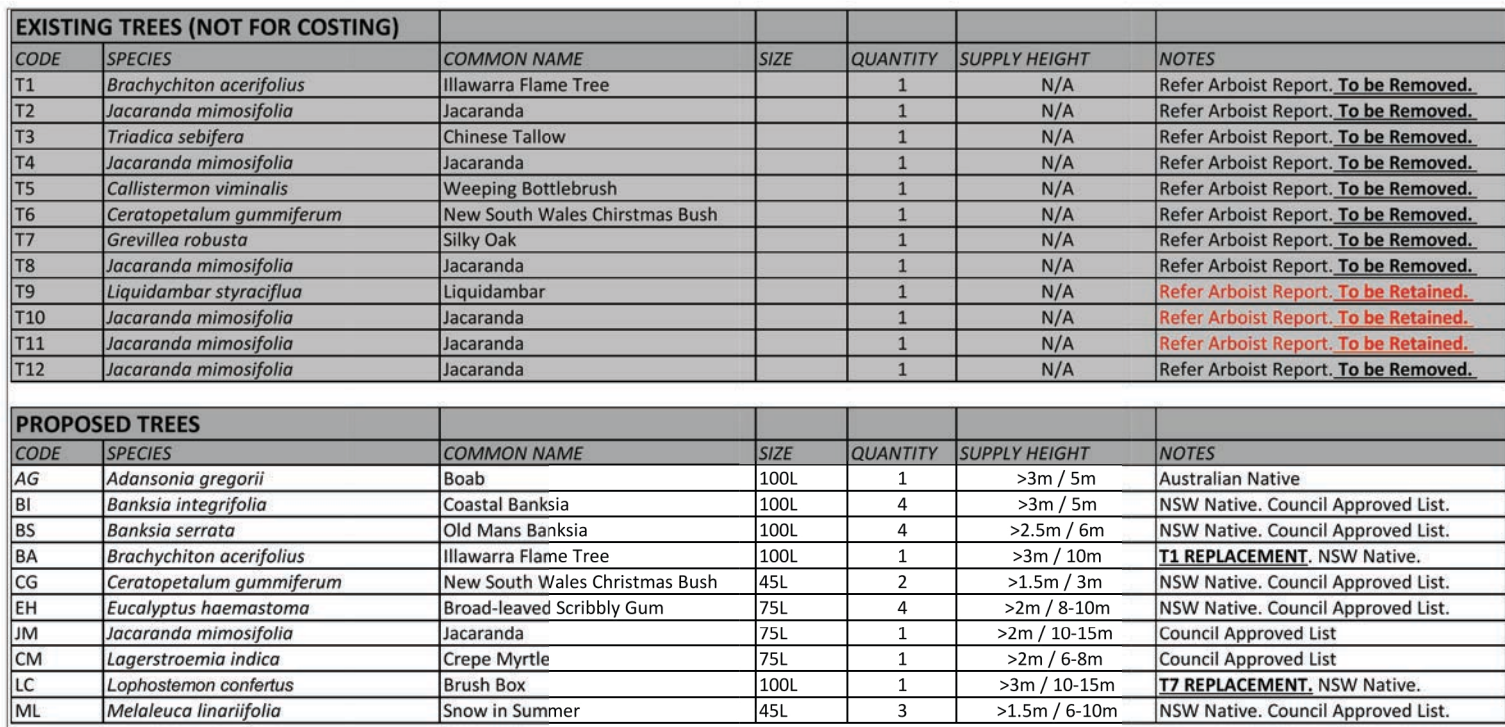

PROPOSED MASH PLANTED BEDS						
CODE	SPECIES	COMMON NAME	SIZE	QUANTITY	HEIGHT AT MATURITY	NOTES
AA	<i>Acacia brownii</i>	Heath Wattle	200mm	10	1m	NSW Native. Council Approved List.
AB	<i>Asplenium australasicum</i>	Birds Nest Fern	200mm	24	1m	NSW Native
AC	<i>Banksia spinulosa</i>	Hoopbark Banksia	200mm	28	1.3m	NSW Native. Council Approved List.
BE	<i>Beschorneria yuccoides</i>	Mexican Lily	150mm	10	1.1-1.5m	NSW Native
BN	<i>Blechnum nudum</i>	Fishbone Water Fern	200mm	24	1m	NSW Native
BF	<i>Boronia floribunda</i>	Pale Pink Boronia	150mm	28	1m	NSW Native. Council Approved List.
BM	<i>Brachycome multifida</i>	Cold Leaf Daisy	150mm	230	100mm	NSW Native
CC	<i>Callistemon citrinus</i>	Crimson Bottlebrush	500mm	5	3m	NSW Native. Council Approved List.
CGI	<i>Coprospatha glaucescens</i>	Native Pig face	150mm	96	150mm	NSW Native
COG	<i>Coscinia glauca</i>	Cousin IT Sheak	150mm	96	150mm	NSW Native
CA	<i>Correa alba</i>	White Correa	150mm	44	1m	NSW Native. Council Approved List.
CCG	<i>Cyathochaete coccinea</i>	Red Tree Fern	150mm	96	1.5m	NSW Native. Council Approved List.
CD	<i>Dianella caerulea 'King Alfred'</i>	Flax Lily 'King Alfred'	150mm	46	700mm	NSW Native. Council Approved List.
DE	<i>Dicheloclathra cincta</i>	Longhair Pine Grass	150mm	22	700mm	NSW Native
DC	<i>Doraxanthus excelsa</i>	Gymea Lily	50L	5	1.2m	NSW Native
GI	<i>Grewia linearifolia</i>	Linear Leaf Grewia	200mm	5	3m	NSW Native. Council Approved List.
GL	<i>Isoplexis nobilis</i>	Koalas Club Rush	500mm	96	500mm-1m	NSW Native
LI	<i>Lomandra longifolia</i>	Spiry Headed Mat Rush	200mm	96	1m	NSW Native. Not used in play areas.
LN	<i>Lomandra longifolia 'Nyolla'</i>	Spiry Headed Mat Rush 'Nyolla'	200mm	96	750mm	NSW Native. Not used in play areas.
LT	<i>Lomandra longifolia 'Tanika'</i>	Spiry Headed Mat Rush 'Tanika'	150mm	96	600mm	NSW Native. Not used in play areas.
MA	<i>Melaleuca argentea</i>	Thyme Honey Myrtle	150mm	28	1.5m	NSW Native
MC	<i>Micromyrtus ciliata</i>	Fringed Heath Myrtle	200mm	22	1m	NSW Native
PN	<i>Pennisetum alopecuroides 'Nafra'</i>	Straiten Grass 'Nafra'	200mm	220	1.2m	NSW Native
PA	<i>Pennisetum alopecuroides 'Purple Leaf'</i>	Straiten Grass 'Purple Leaf'	200mm	220	1.2m	NSW Native
PP	<i>Poa polytricha</i>	Coast Tussock Grass	500mm	5	700mm	NSW Native. Council Approved List.
PI	<i>Pyrostachys ignea</i>	Orange Trumpet Vine	150mm	10	Climber	



Brachychiton acerifolius -
Illawarra Flame Tree



**Eucalyptus haemastoma -
Broad Leaved Scribbly Gum**



Banksia integrifolia - Coastal Banksia





Dorothy's excelsa - Gymea Lily













Cyathea cooperi - Lacy Tree Fern



A close-up photograph of a tree trunk covered in green moss, showing the texture of the bark and the vibrant color of the moss.





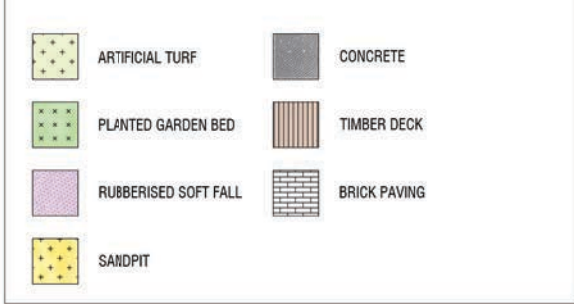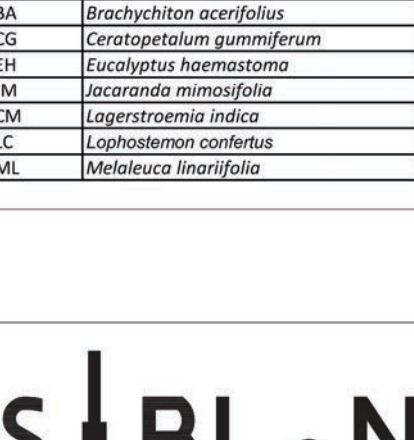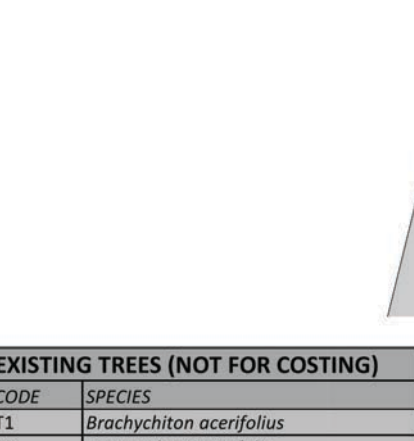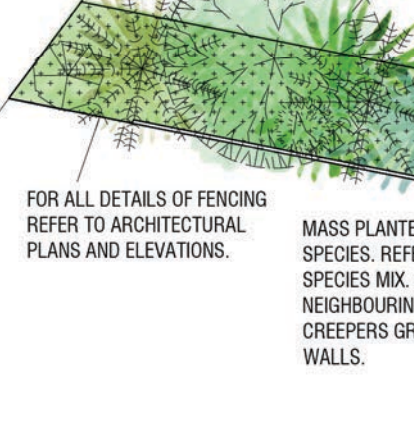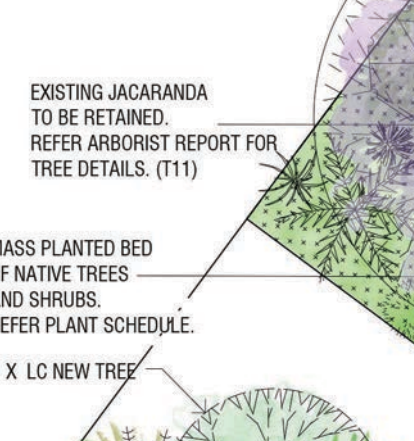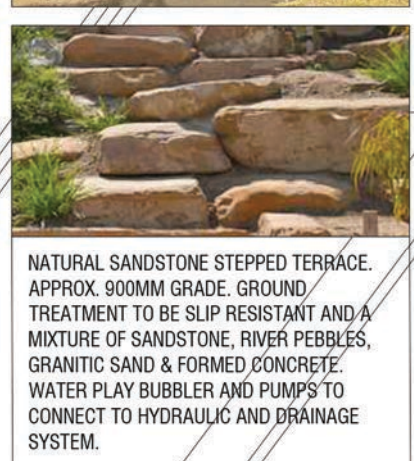

Brachychiton acerifolius - Illawarra Flame Tree



Lophostemon confertus - Brush Box



Eucalyptus haemastoma - Broad Leaved Scribbly Gum



Banksia integrifolia - Coastal Banksia



Jacaranda mimosifolia - Jacaranda



Calistemon citrinus - Crimson Bottlebrush



Doryanthes excelsa - Gynaea Lily



Correa alba - White Correa



Cyathea cooperi - Lacy Tree Fern



Casuarina glauca - Cousin It Sheoak



Poa poliformis - Coast Tussock Grass



Cyathea cooperi - Lacy Tree Fern



Pennisetum alopecuroides 'Nayra' - Fountain Grass 'Nayra'



Capobrotus glaucescens - Native Pig Face



Brachyscome multifida - Cut Leaf Daisy