




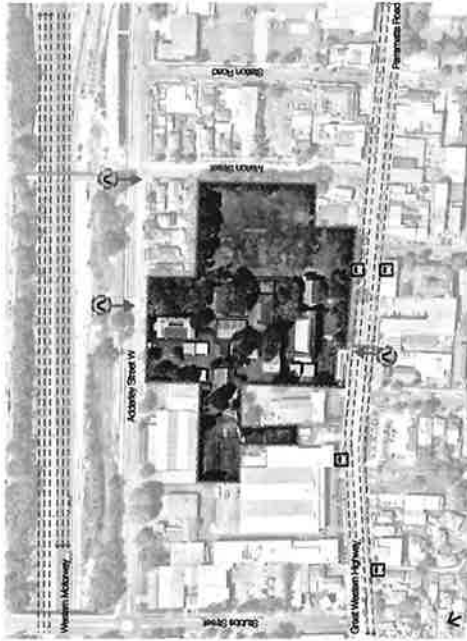



SITE ACCESS ANALYSIS

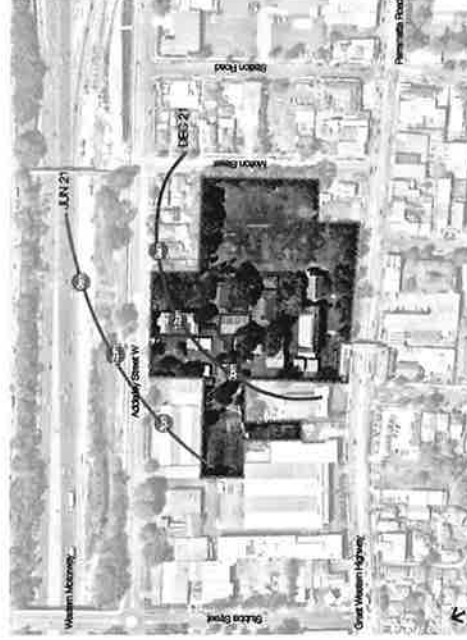

SUN ANALYSIS

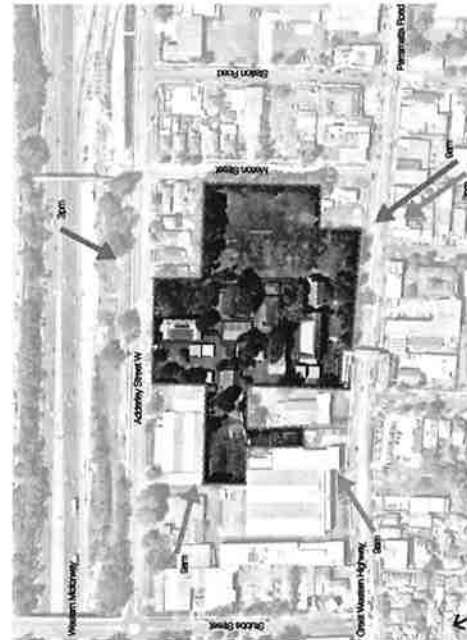

WIND ANALYSIS

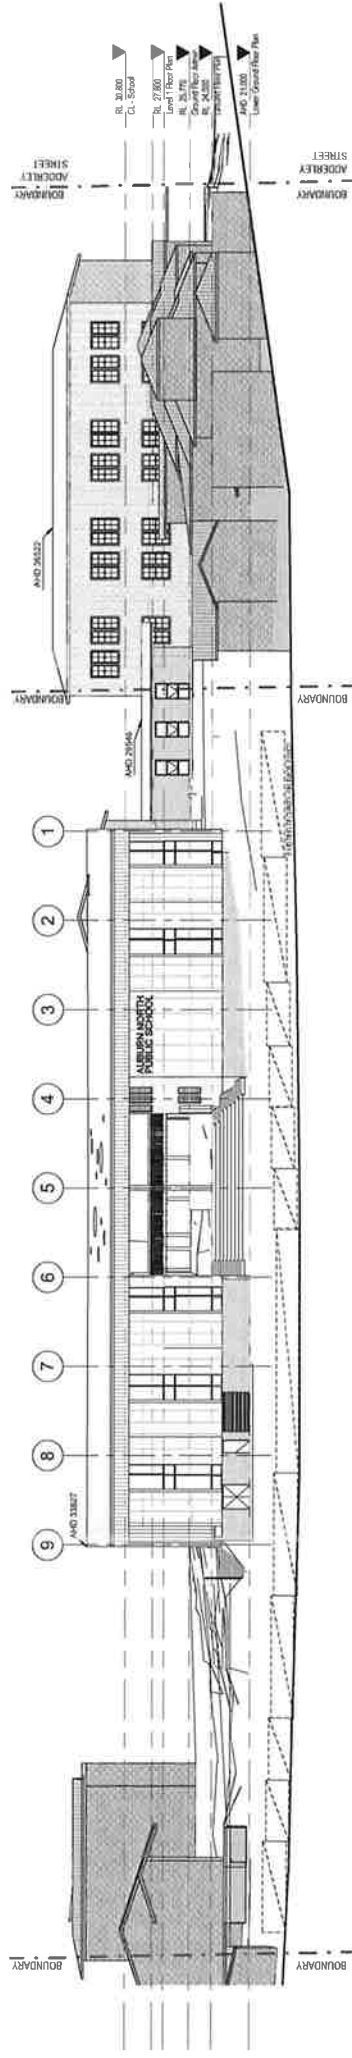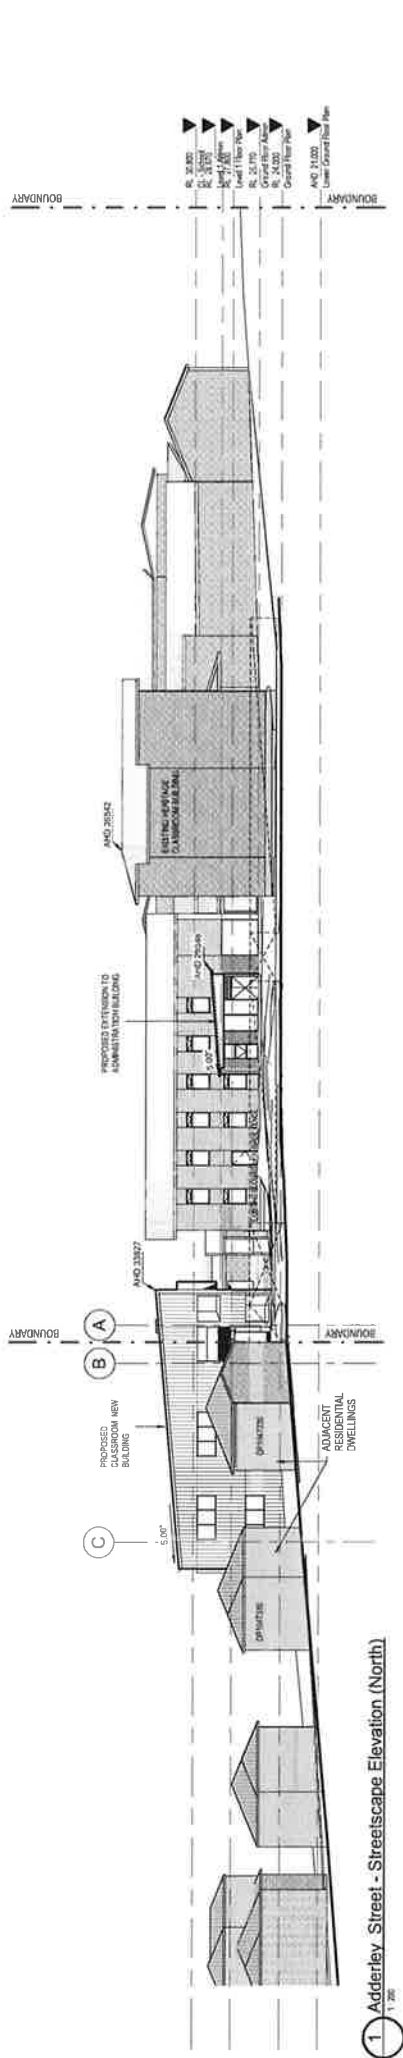




EXISTING RETAINED
TO BE DEMOLISHED



1 Demolition Plan - School
1:100


	Education	blueVisions community. inspiration. excellence	CONRAD GARGETT ANCHER ARCHITECTS WOOLLEY	PROJECT MANAGER ANCHER ARCHITECTS	PROJECT NO. 10459	DATE 13.08.17	PROJECT NAME Auburn North Public School	
--	------------------	--	--	---	-----------------------------	-------------------------	---	-----------------------------	-------------------------	---	-----------------------------	-------------------------	---

DA ISSUE

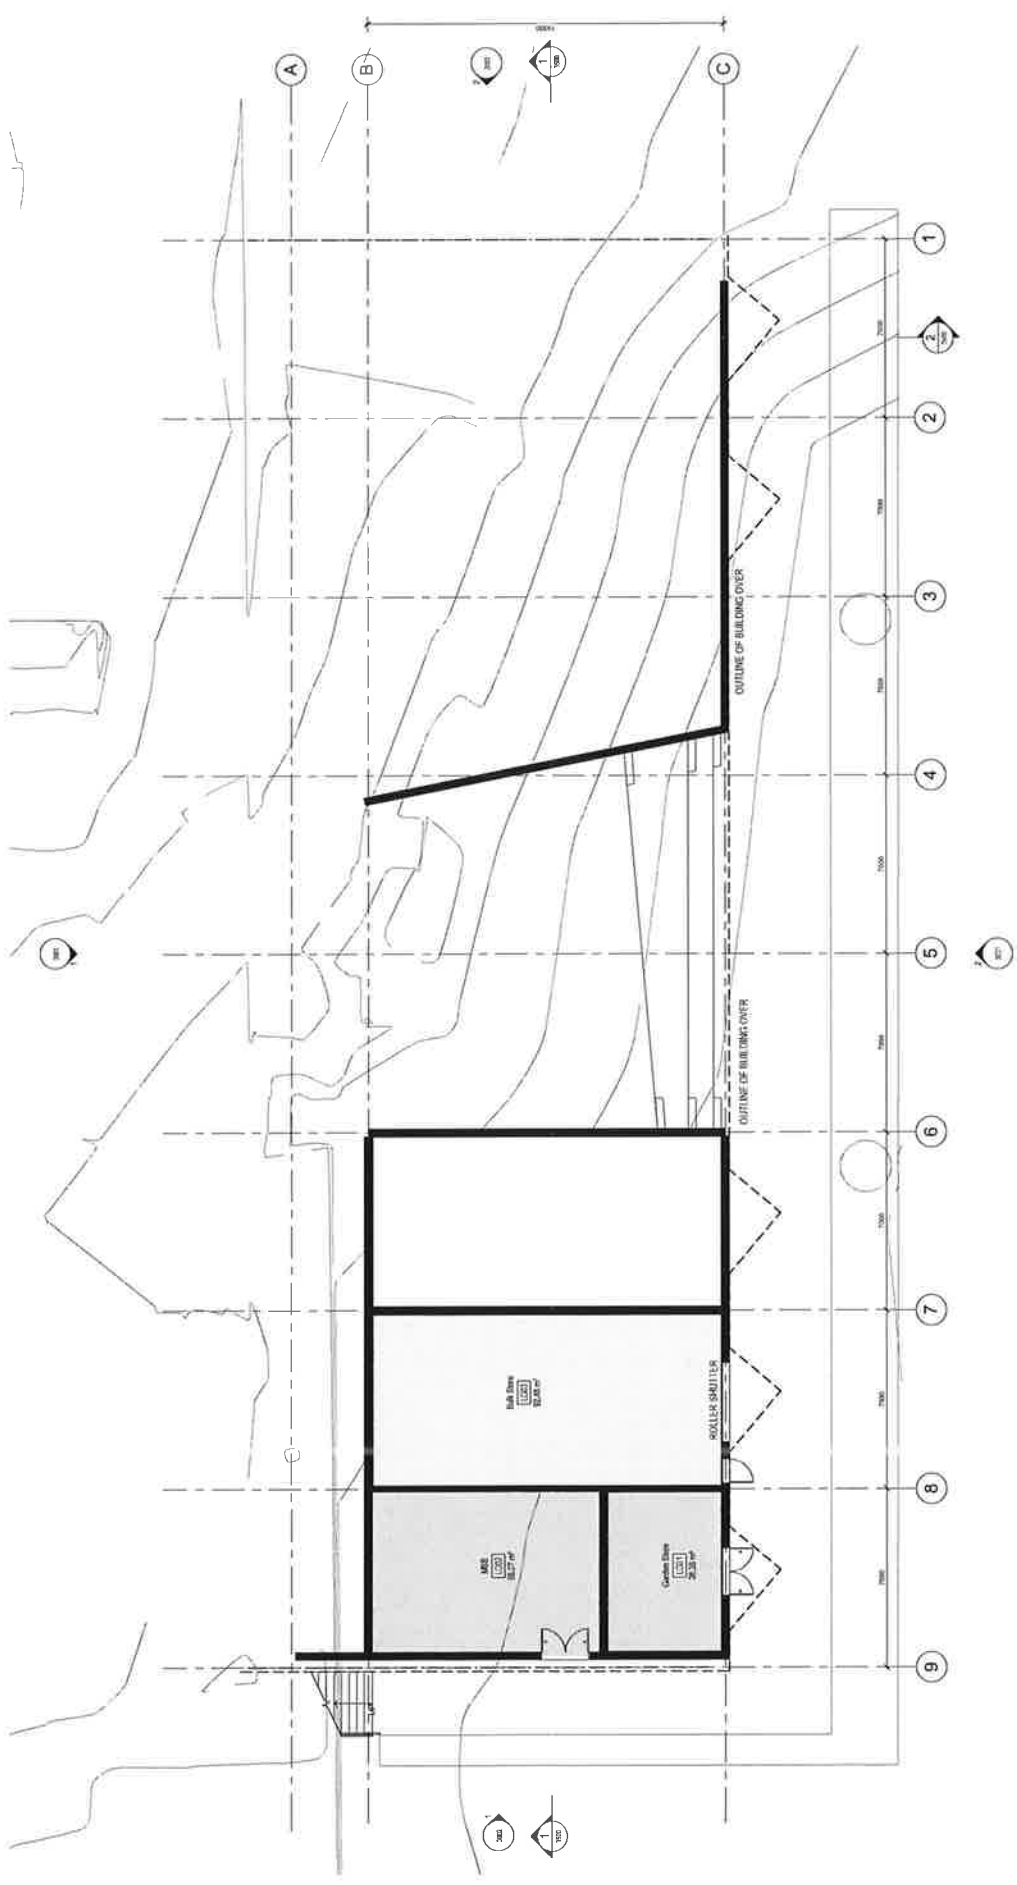


1 Auburn North Lower Ground



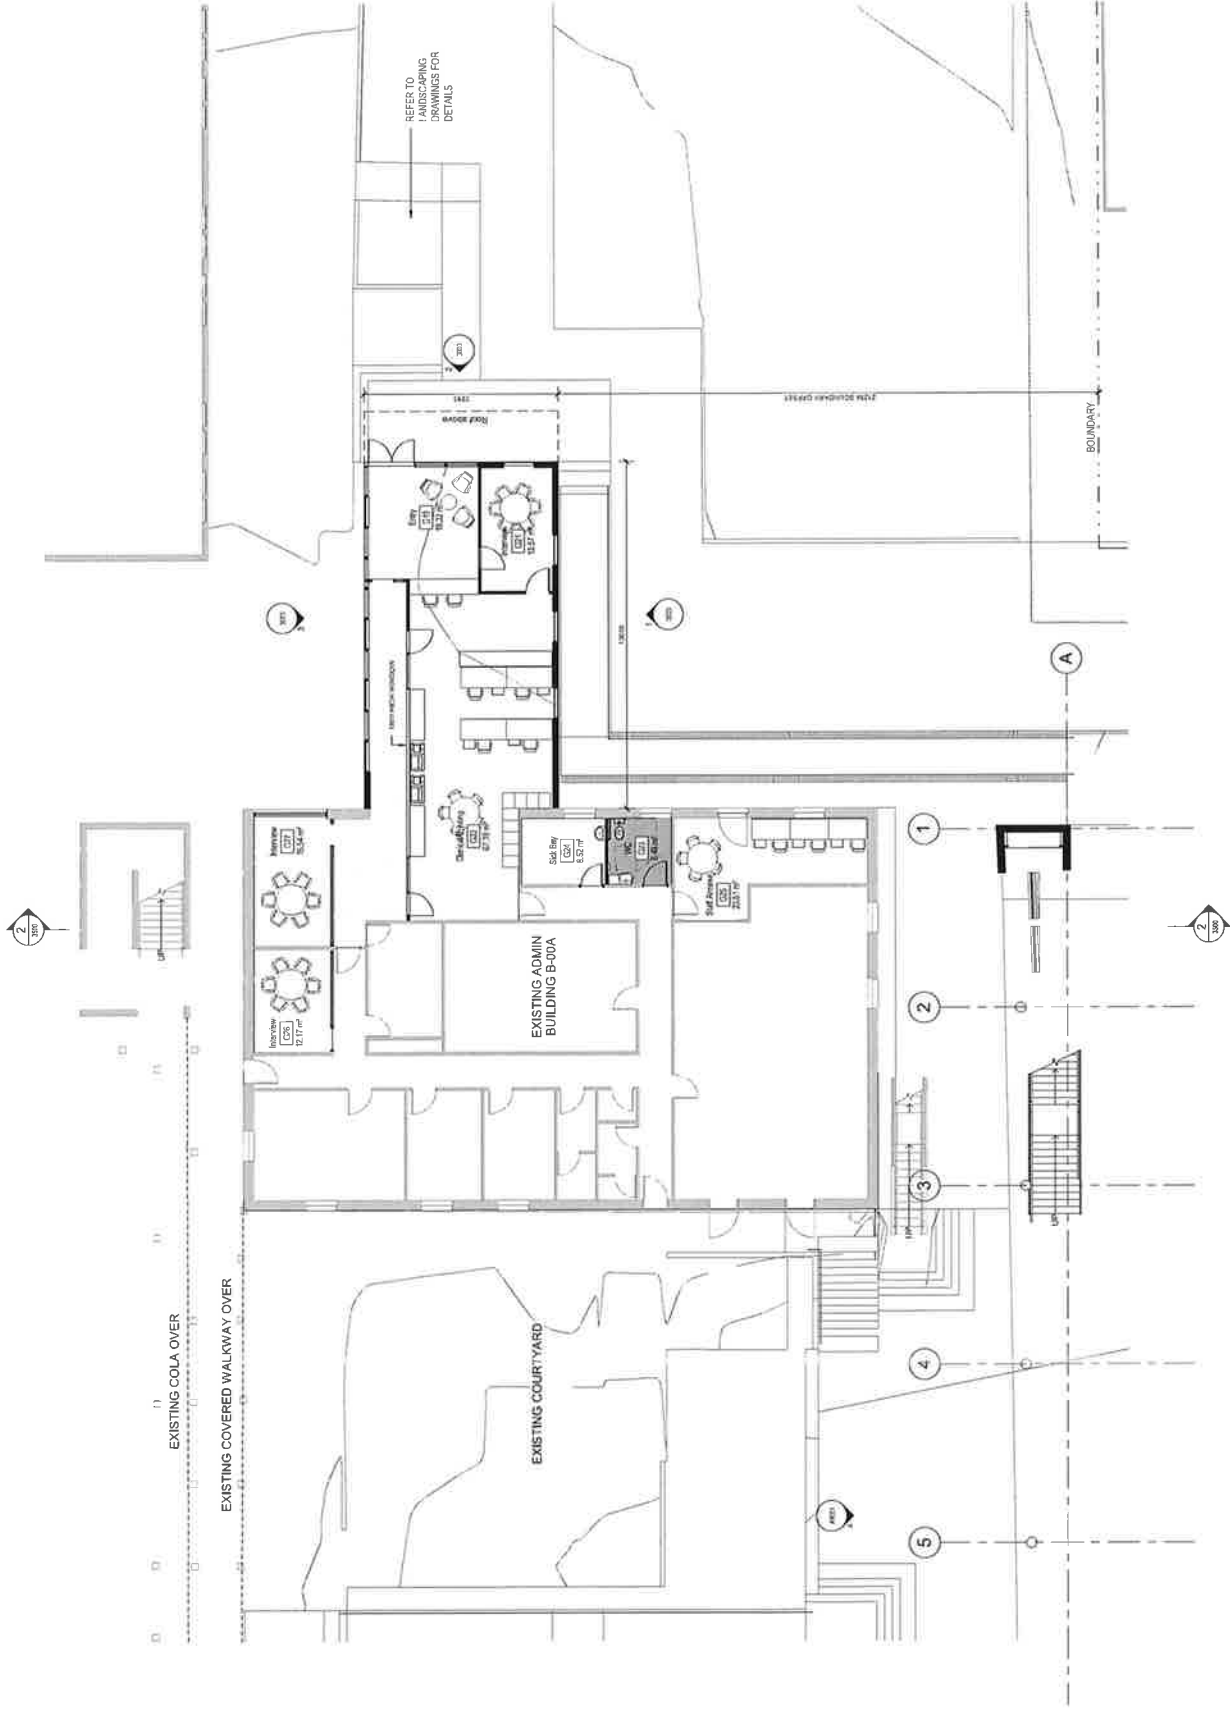


1 B - Ground Floor - Admin


DATE BY 1 15.08.17 AN	DA ISSUE AN - 01-SD-AR-DR-2111-5 REVISIONS NO. DATE BY 1 15.08.17 AN
--	---	---	---	--	--	-----------	-------------------------------	---	--

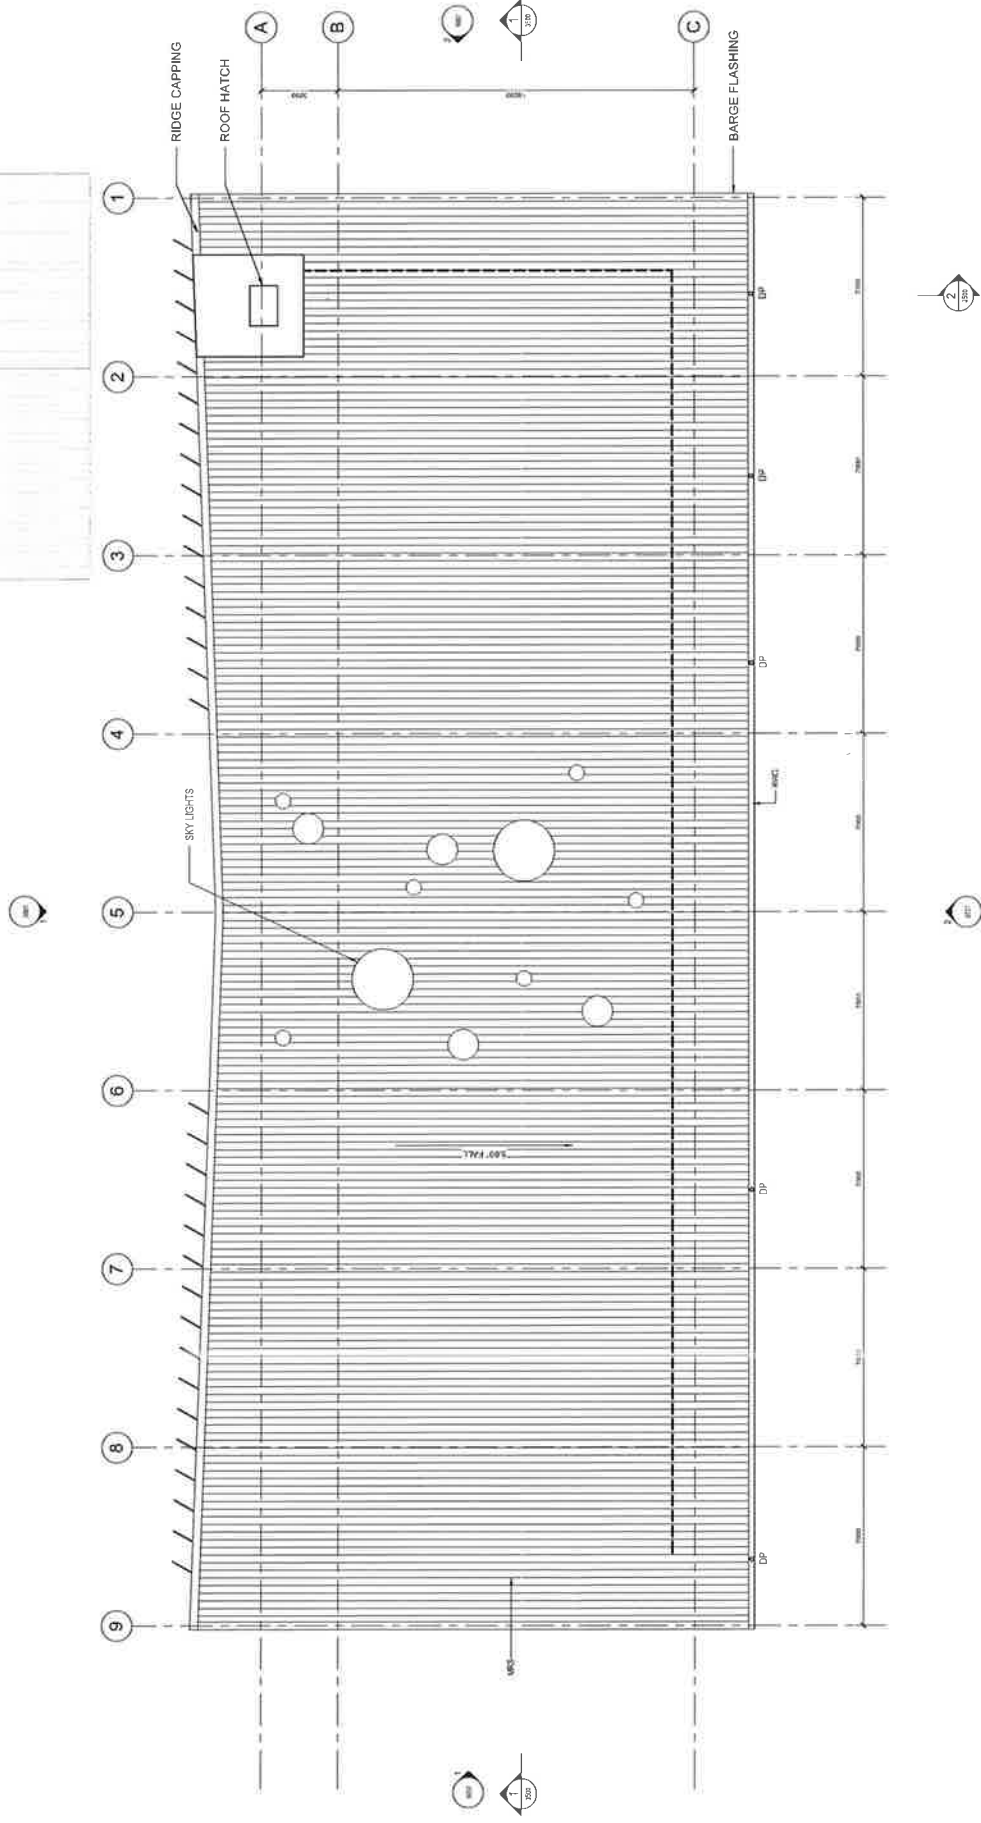

1 D - Roof - School
1:12

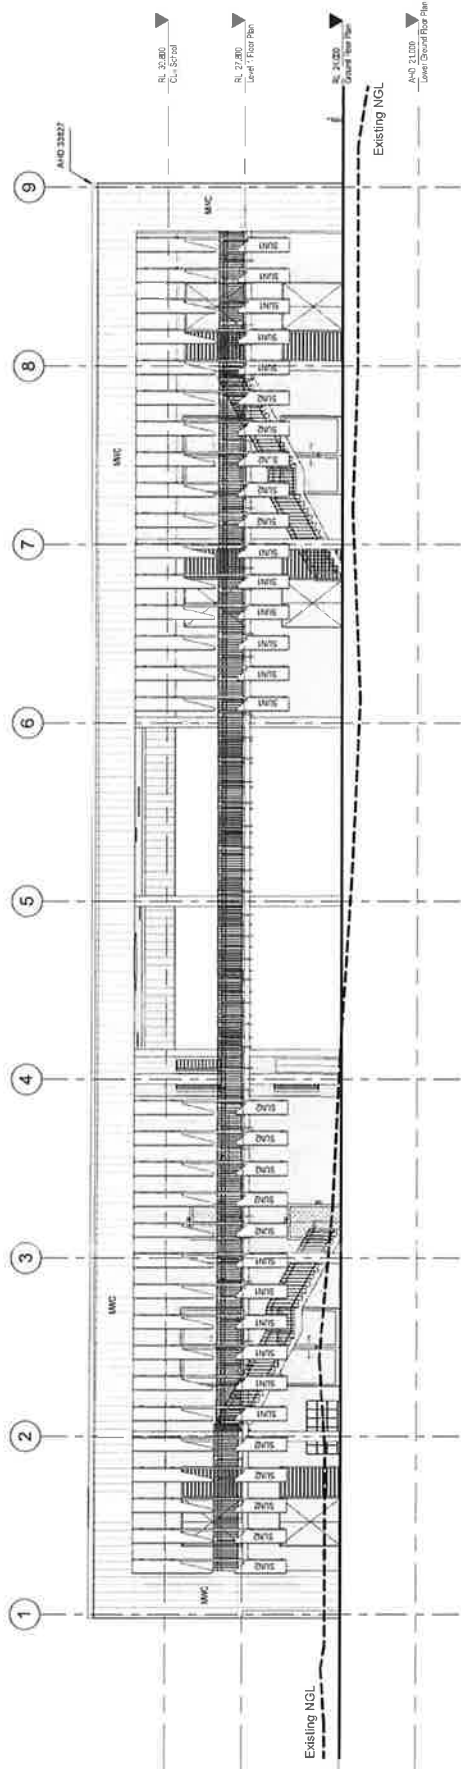

1 School - West Elevation
1:100

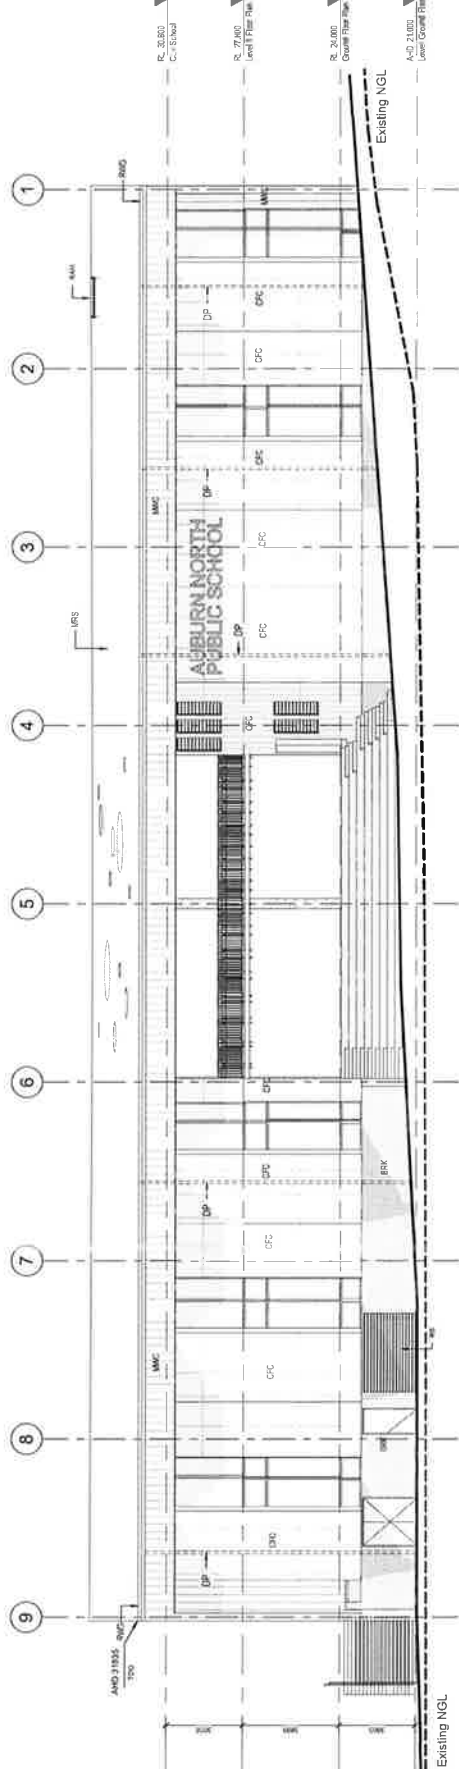

2 School - East Elevation
1:100

MATERIAL LEGEND	
CFC	Composite Floor Slab
BRK	Brickwork
MMC	Metal Wall Cladding
GCW	Glass Curtain Wall
COMC	Concrete Columns
RWG	Rainwater Gutter
RAH	Road Access Hatch
SUN1	Polycarbonate Metal Sunshade - Colour 1
SUN2	Polycarbonate Metal Sunshade - Colour 2
RS	Roller Shutter
DP	Metal Down Pipe
MRS	Metal Roof Shingles

NOTE: Refer to finishes schedule

NSW GOVERNMENT

blueVisions
creativity. innovation. excellence

Education

PROJECT MANAGER

ANCHER WOOLLEY

CONRAD GARGETT

PROJECT

Auburn North Public School

INTERNAL PROJECT NO: 10-458

DATE: 19.08.17

DESIGNER

ANCHER WOOLLEY

DESIGNER NO: 10-458

DATE: 19.08.17

WEST & EAST ELEVATIONS

DATE: 19.08.17

DESIGNER: ANCHER WOOLLEY


DESIGNER NO: 10-458

DATE: 19.08.17

DA ISSUE


AN - 01-SD-AR-DR-3001-8

EXISTING ADMINISTRATION B-00A

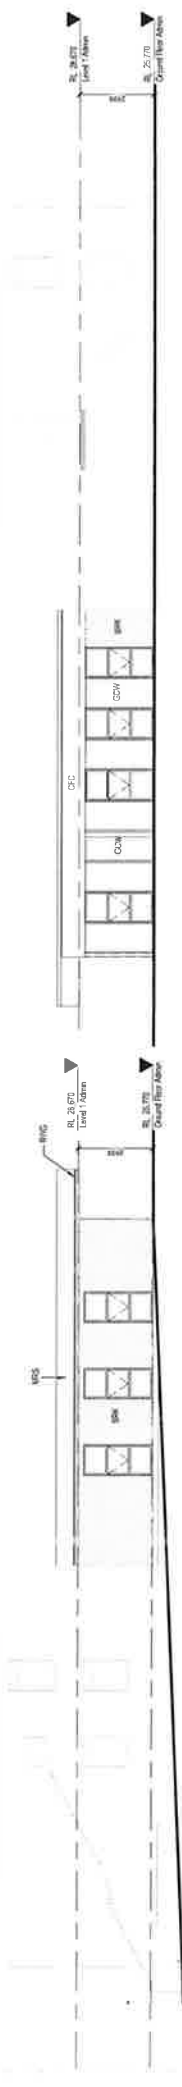

1 Admin - Elevation East






3 Admin - Elevation West

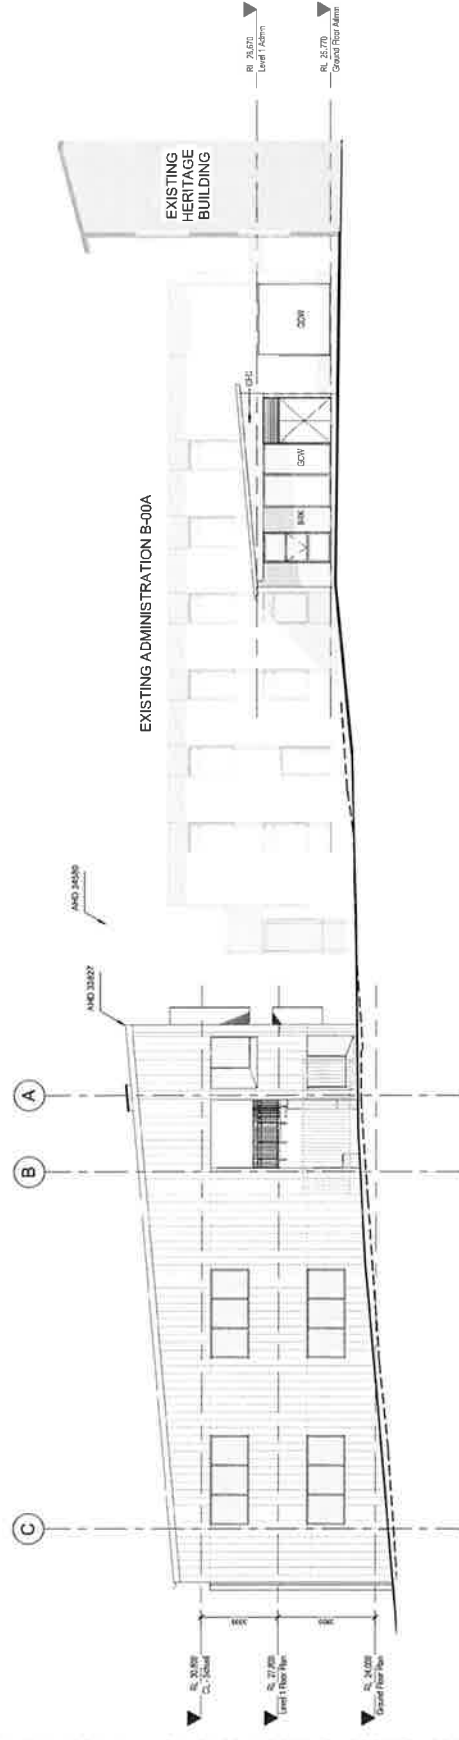


2 Admin - Elevation North


MATERIAL LEGEND	
CFC	Compressed Fibre Sheet
BRK	Fibre Bitchmark
MMC	Metal Wall Cladding
GCW	Glassed Curtain Wall
CONC	Concrete Columns
RCWC	Rainwater Gutter
RAH	Roof Access Hatch
SUN1	Perforated Metal Sunshade - Colour 1
SUN2	Perforated Metal Sunshade - Colour 2
RS	Roller Shutter
DP	Metal Down Pipe
MRS	Metal Roof Sheeting

NOTE: Refer to finishes schedule

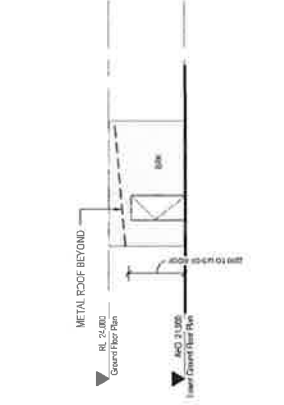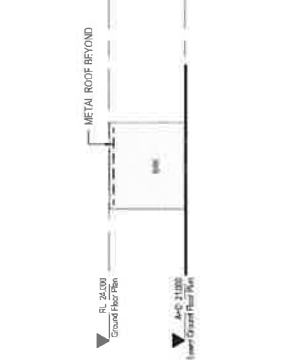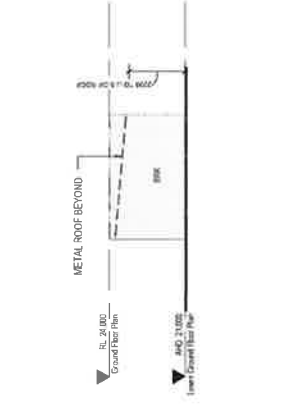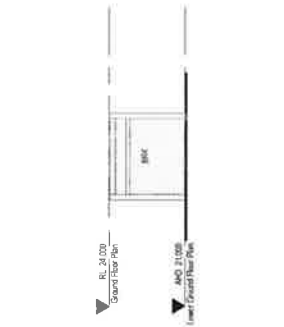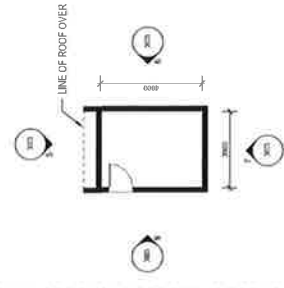

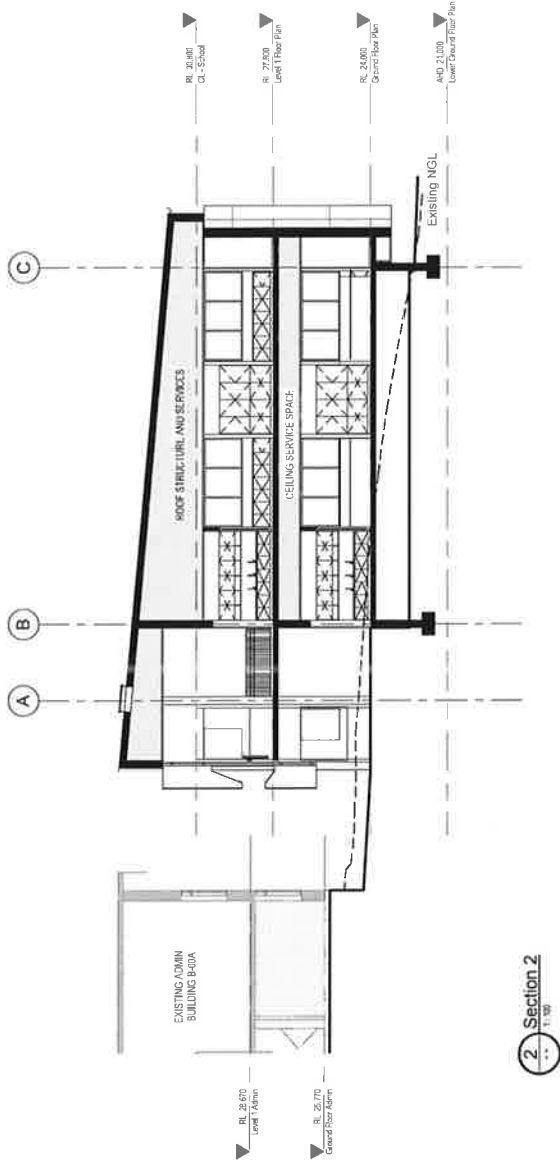

2 Section 2
1:100

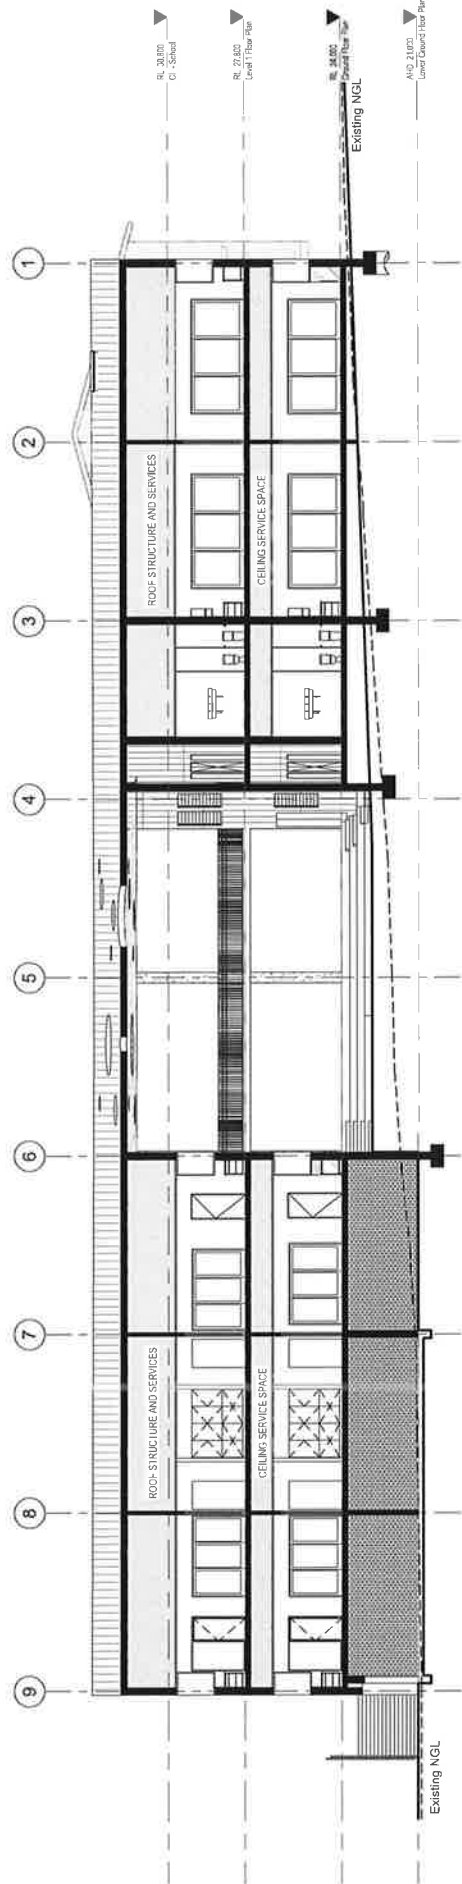

1 Section 1
1:100