


**TOTAL OF 168 PARKINGS:**  
13 AT SOUTH-EAST PARKING AREA, ACCESSED  
OFF WENTWORTH STREET (REDUCTION OF 24  
PARKINGS IN THIS AREA)  
74 AT EXTENDED NORTH-EAST PARKING AREA,  
ACCESSED OFF WENTWORTH STREET (ADDITION OF  
4 PARKINGS IN THIS AREA)  
81 AT WEST PARKING AREA, ACCESSED OFF  
IVERBANK DRIVE (NUMBER UNCHANGED)

DEMOUNTABLES:  
DEMOUNTABLES RELOCATED FROM SOUTH-EAST  
CAR PARK AREA:  
4 NO. RELOCATED TO RIVERBANK DRIVE  
PROXIMITY;  
3 NO. RELOCATED ADJACENT TO SOUTH-EAST  
CAR PARK AREA

- EXISTING DEMOUNTABLE (NOT RELOCATED)
- EXISTING DEMOUNTABLE - RELOCATED (PREVIOUS POSITION)
- EXISTING DEMOUNTABLE - RELOCATED (NEW POSITION)

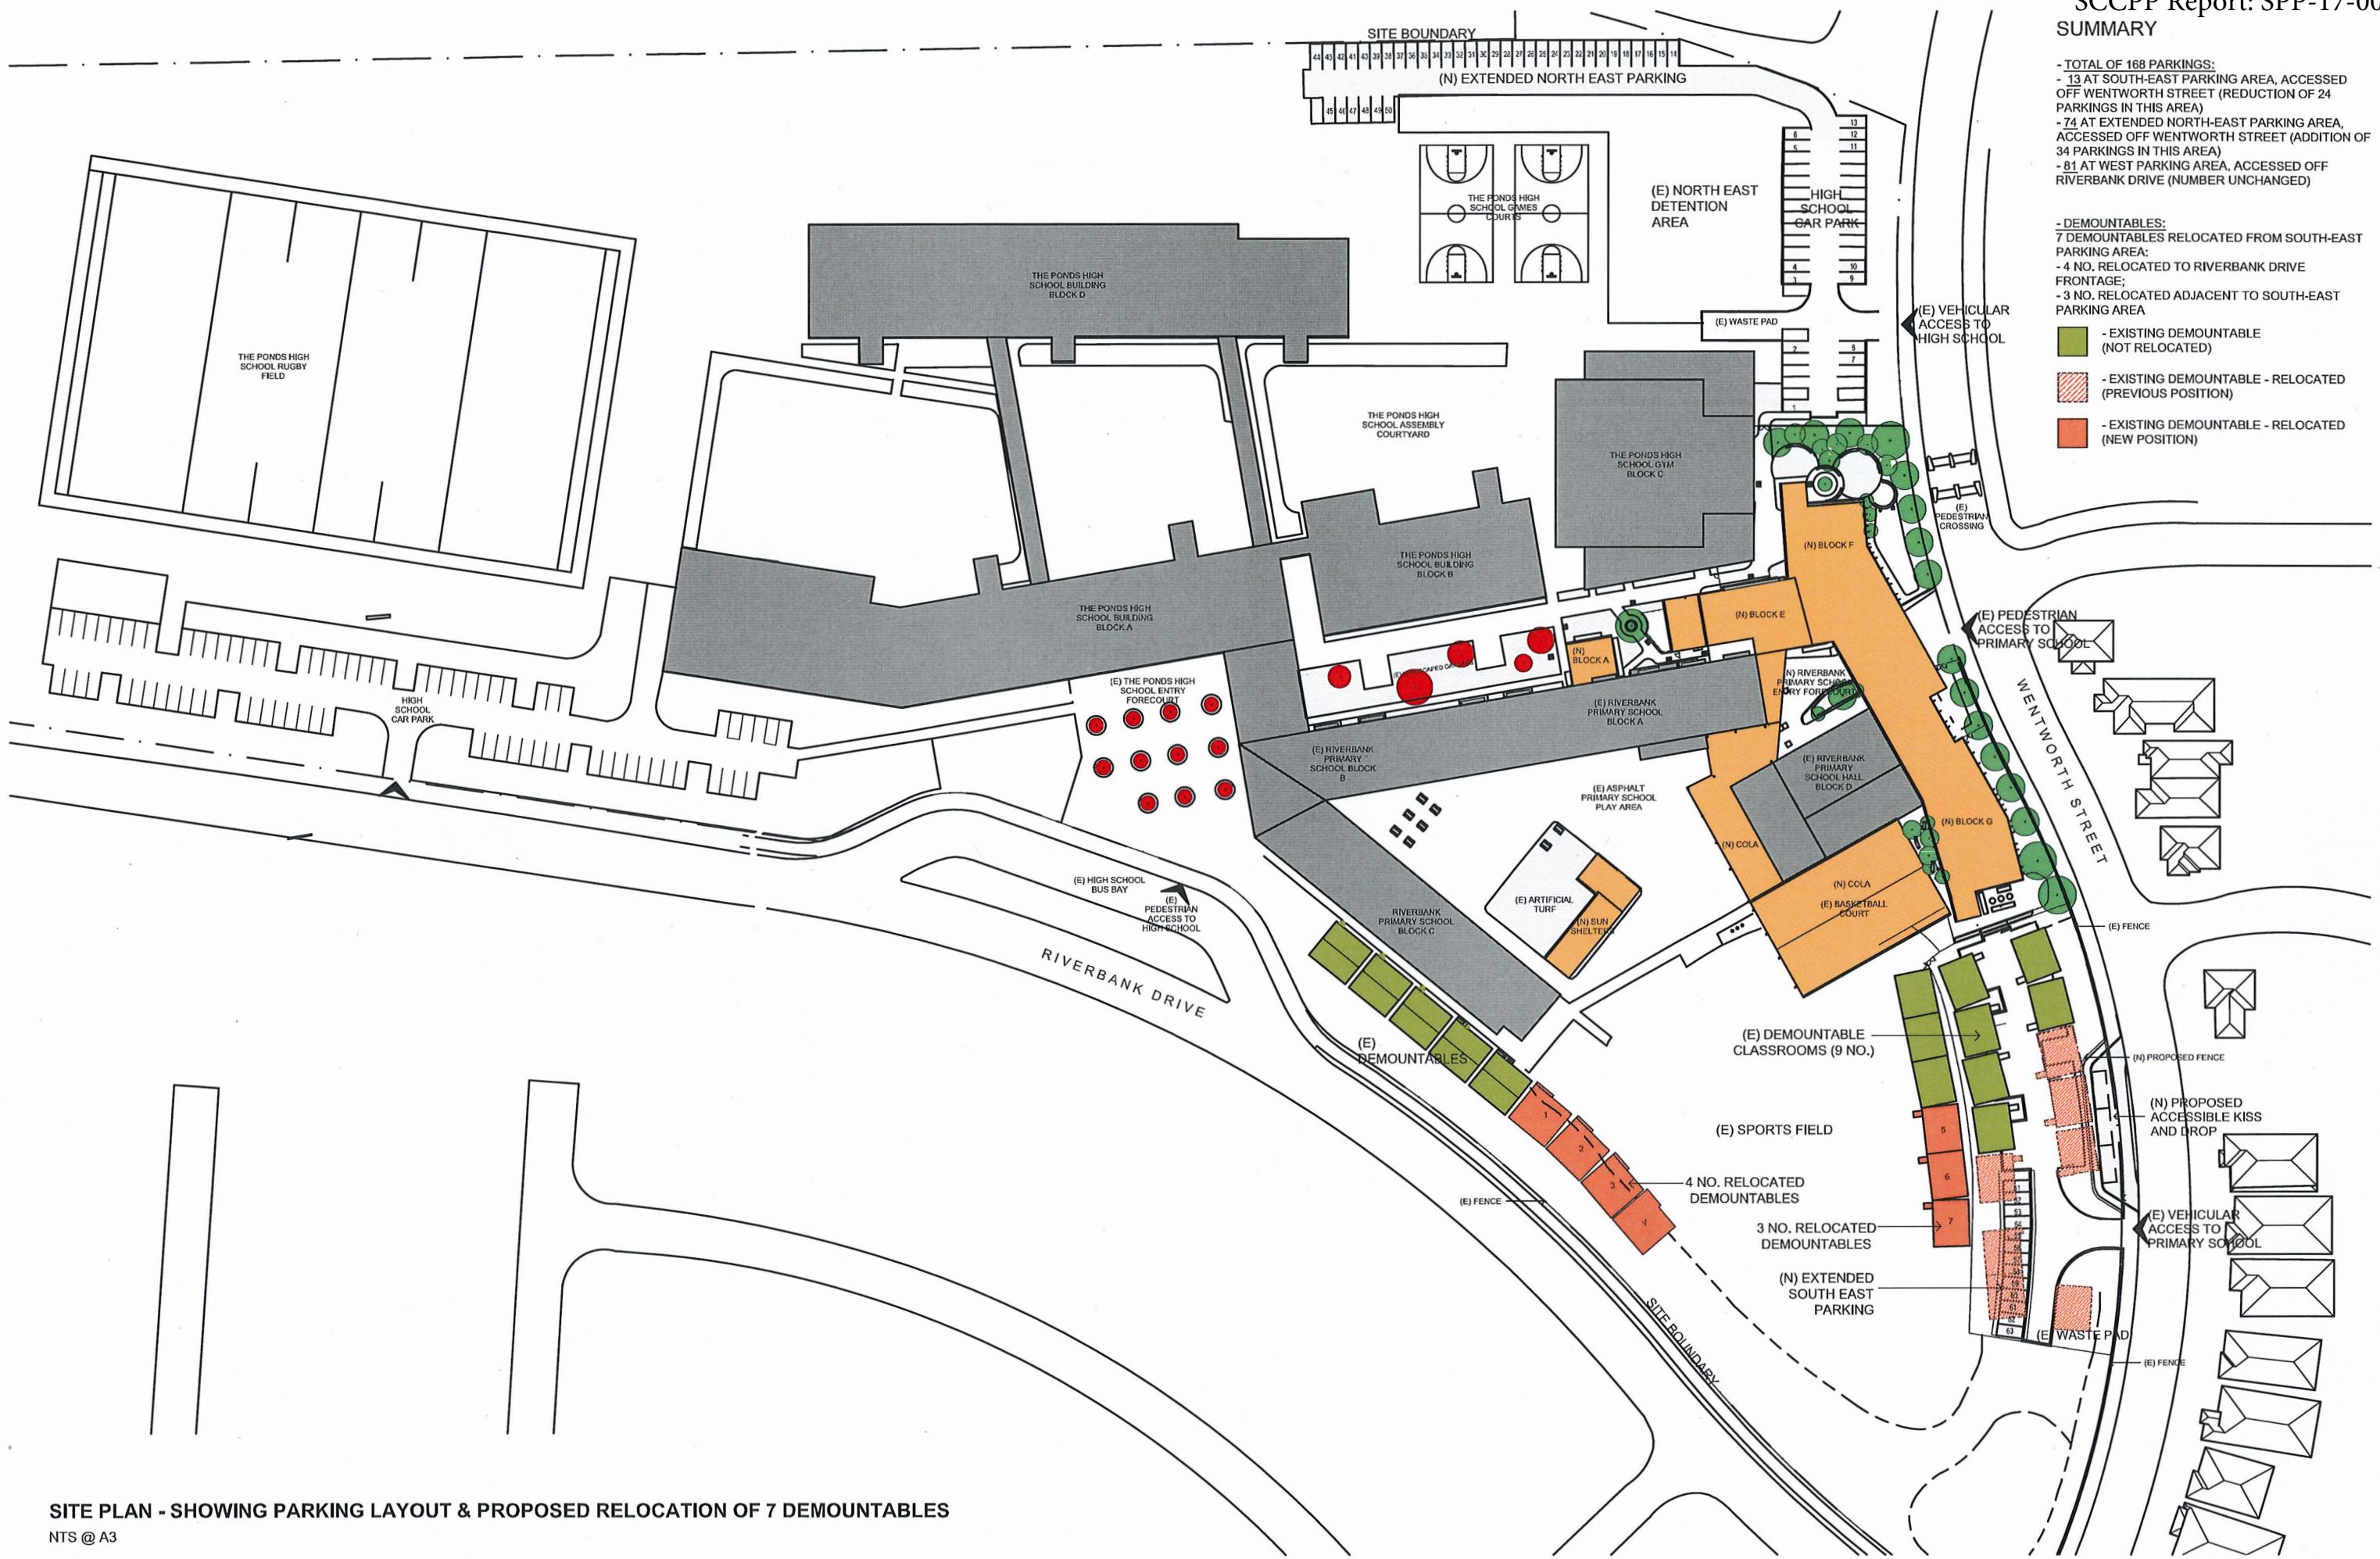

SITE PLAN - SHOWING PARKING LAYOUT & PROPOSED RELOCATION OF 7 DEMOUNTABLE

NTS @ A3