



- LEGEND
- Approved Outline
  - Ground Line AT Boundary
  - Ground Line AT Building
  - Height Limit
  - Boundary
  - Neighbouring Building
  - ADG Permissible Envelope


NOTE: ALL CEILING HEIGHTS 2700mm

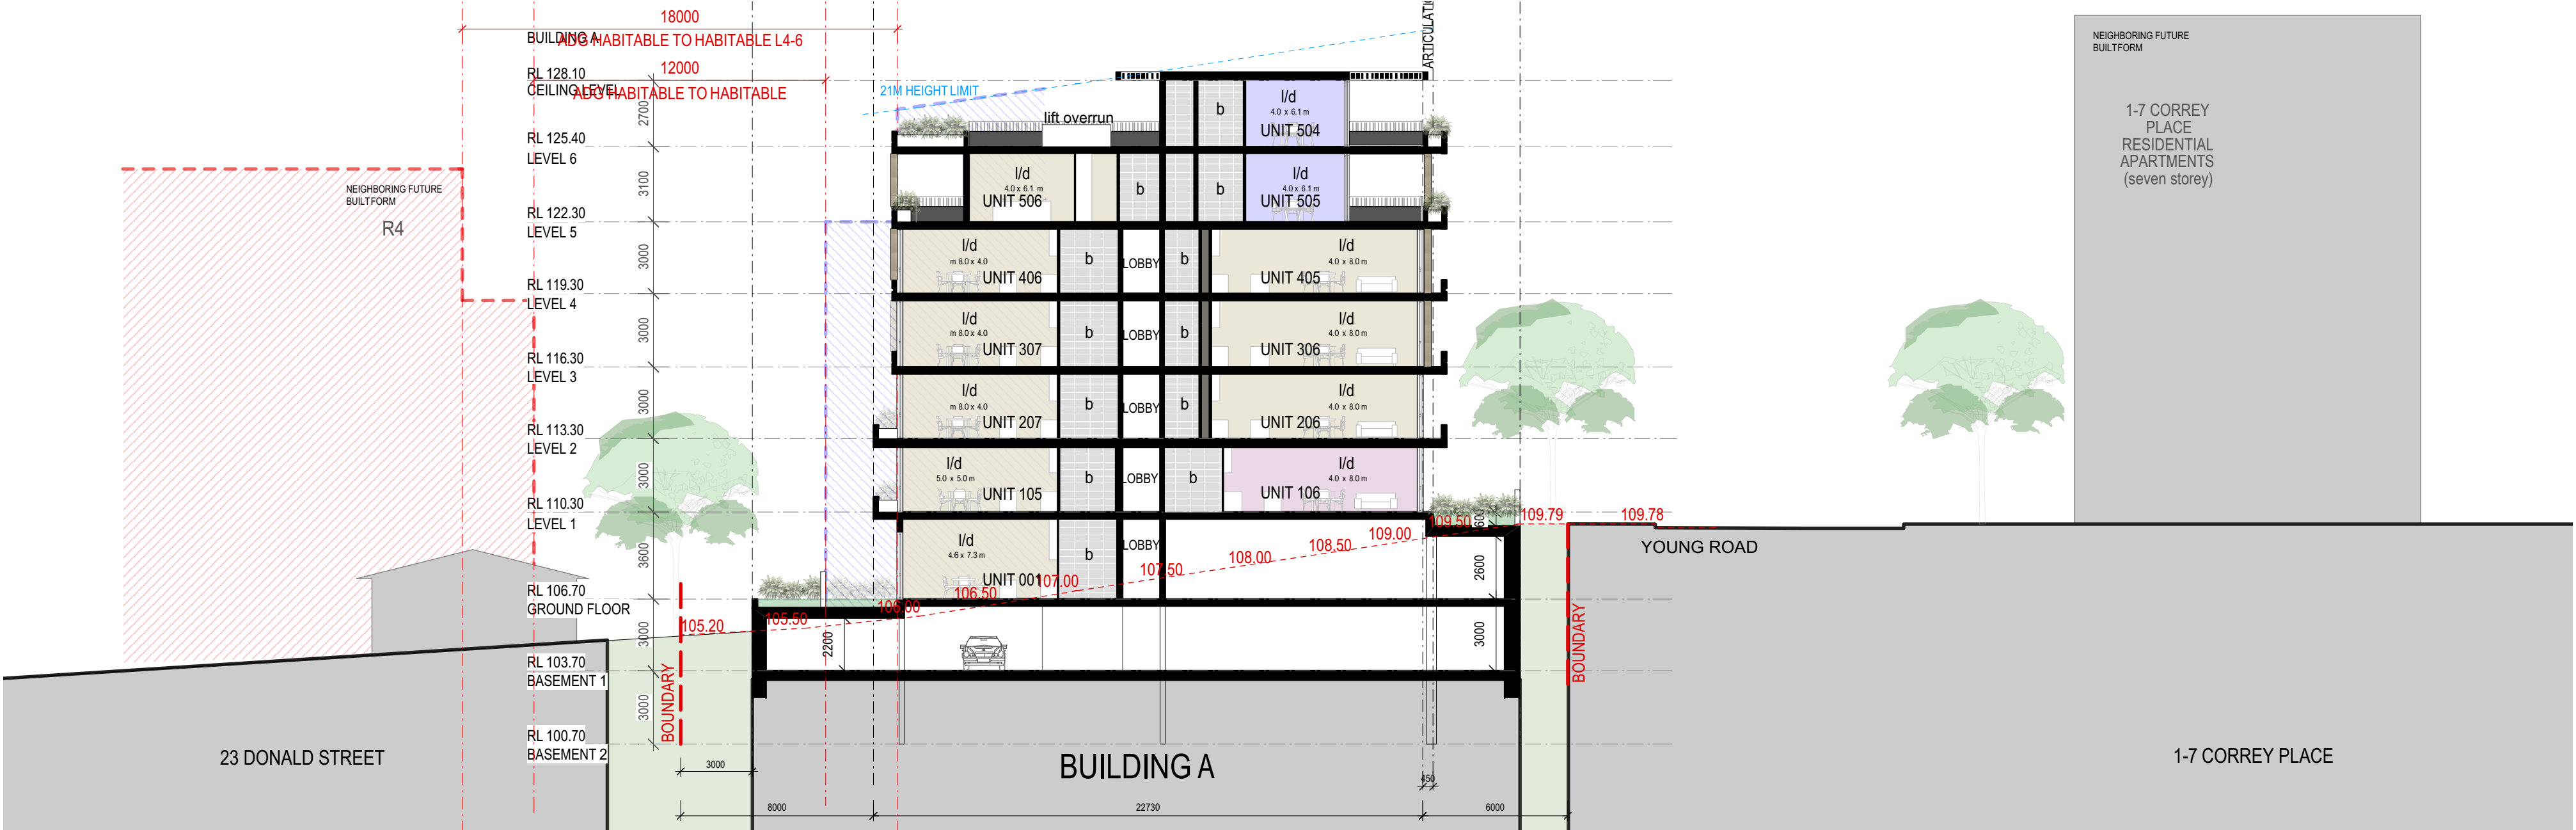

BUILDING A SECTION A-A

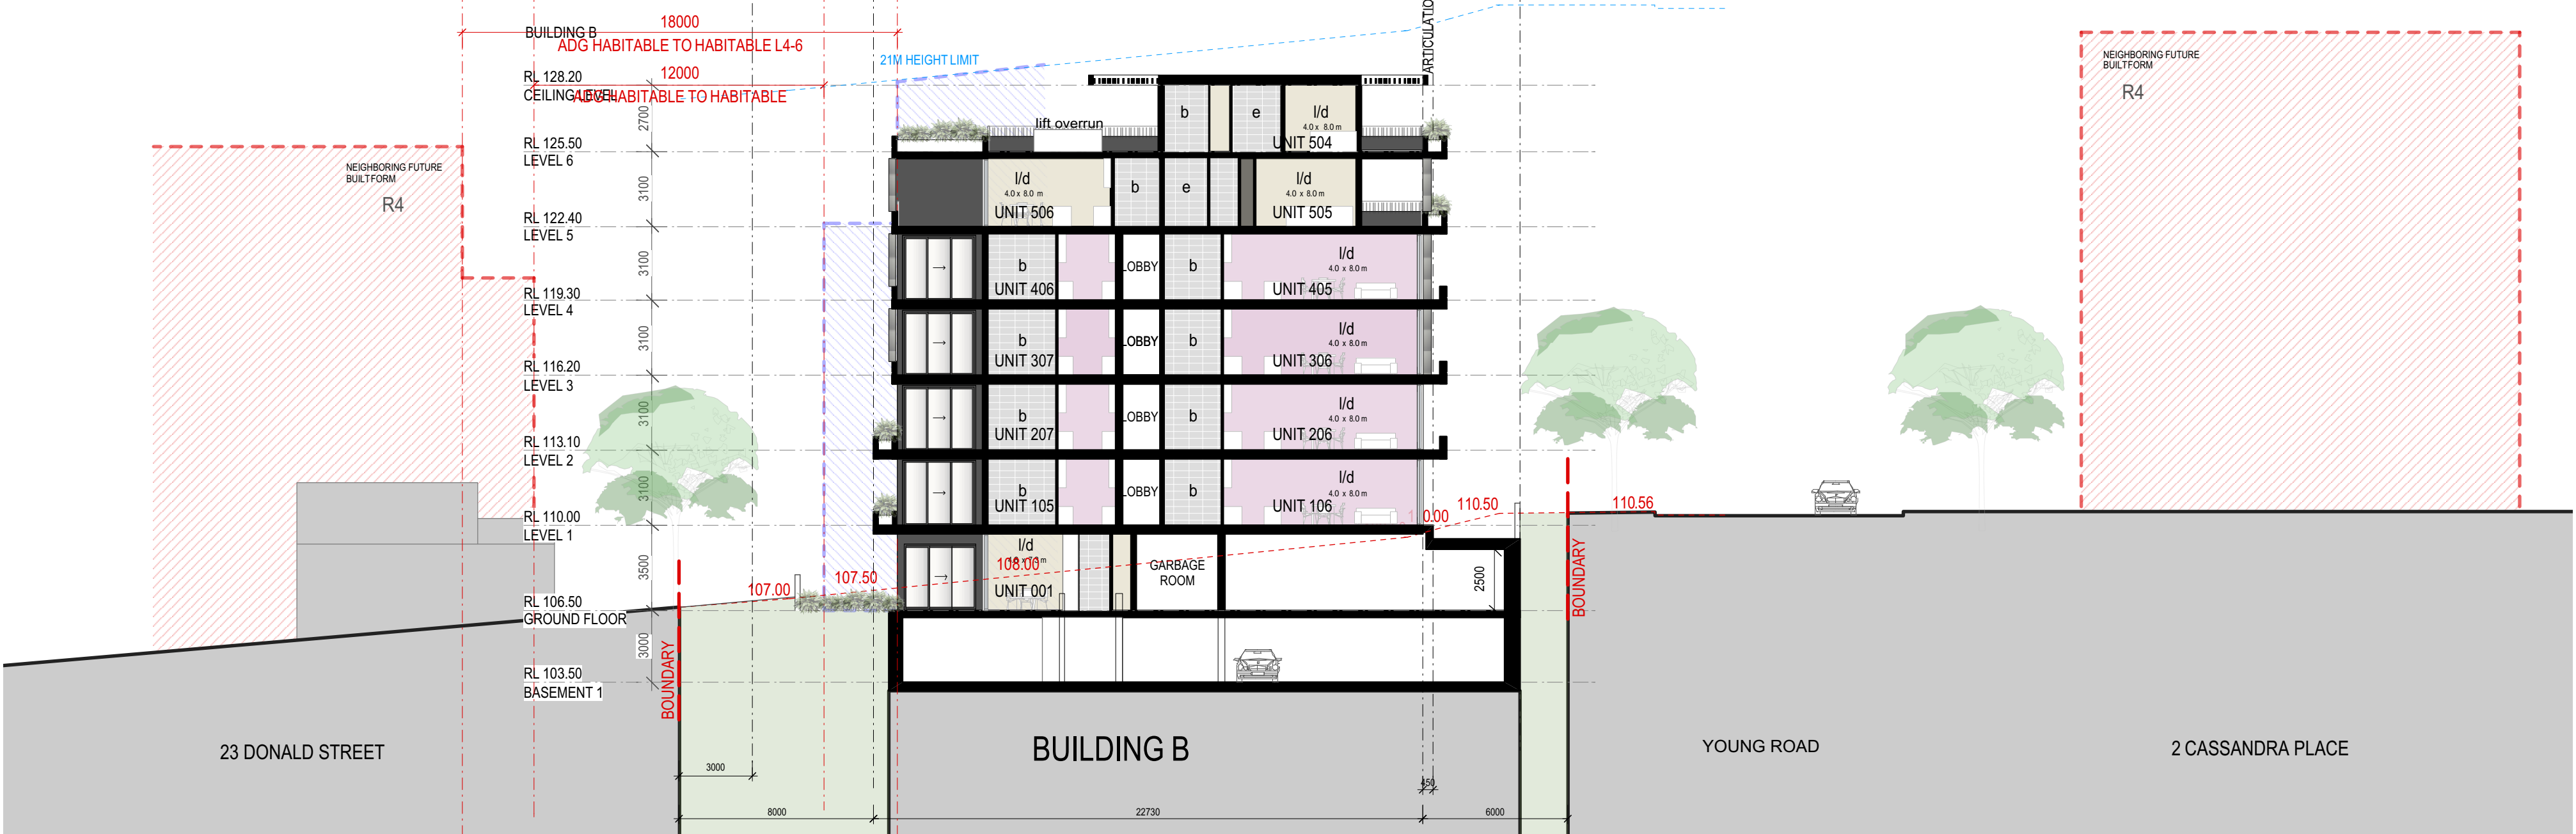


BUILDING B SECTION B-B

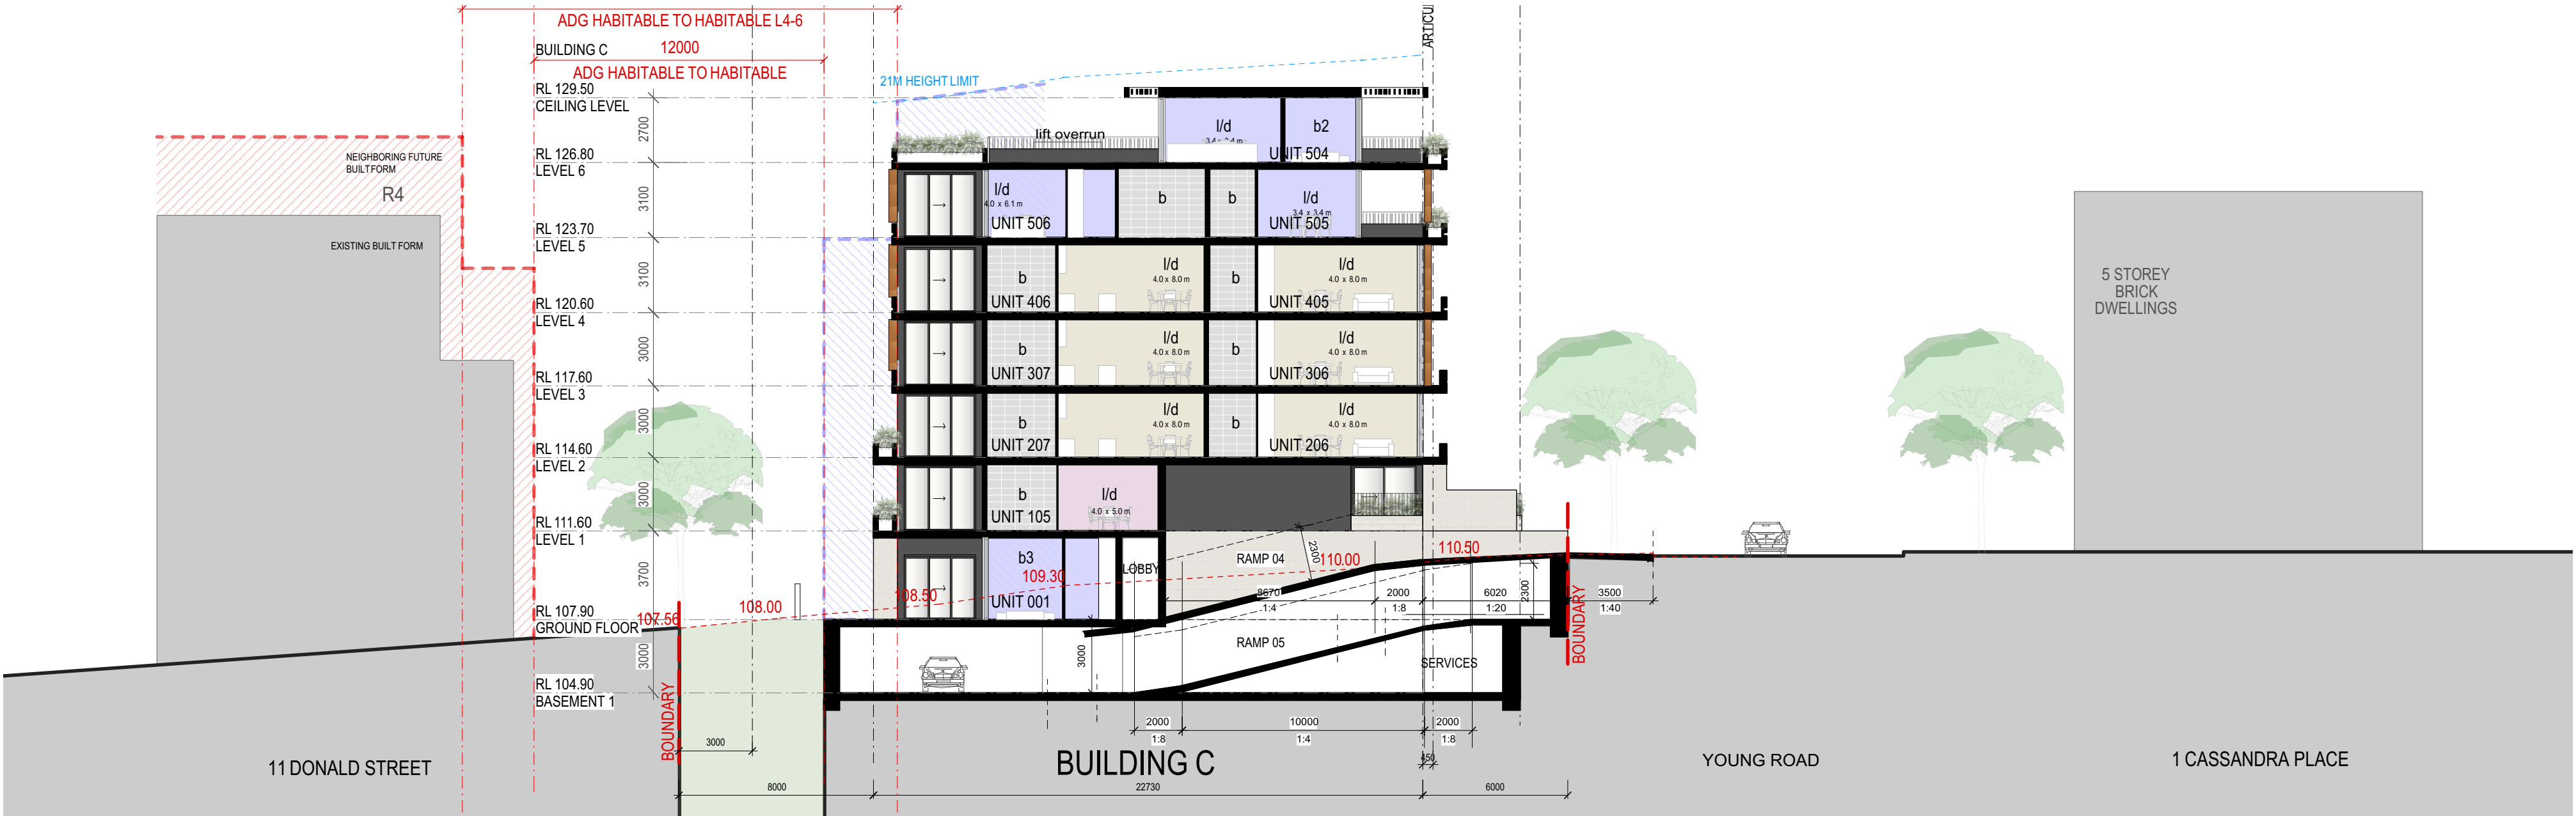


BUILDING C SECTION C-C

|   |                   |                                |               |                     |                    |
|---|-------------------|--------------------------------|---------------|---------------------|--------------------|
| Architect   | Client            | Address                        | Revision      | Title               | Project No.        |
| Aleksandar Design Group<br>52 Kellett Street, Potts Point NSW 2012<br>aleksandar.designgroup.com.au<br>nominated architect: aleksandar jelicic registration no. 7167<br>© copyright aleksandar design group pty ltd | YIFANG CF PTY LTD | 2-16 YOUNG ROAD<br>CARLINGFORD | A<br>DA Issue | SECTIONS AA, BB, CC | 16014              |
| Scale @ A1:<br>Drawn By<br>Checked By   | 1:200<br>JL<br>AJ | ADG Permissible Envelope       | 21/9/17       | Drawing No.         | Revision<br>DA16 A |

This diagram is prepared for the information of the 'client' by Aleksandar Design Group Pty Ltd. No one other than the 'client' may rely on it and Aleksandar Design Group Pty Ltd does not accept responsibility to any other user. Potential areas of yield are approximate only and subject to site survey, detailed design, Apartment Design Guide compliance, overshadowing, consultant input and council approval.

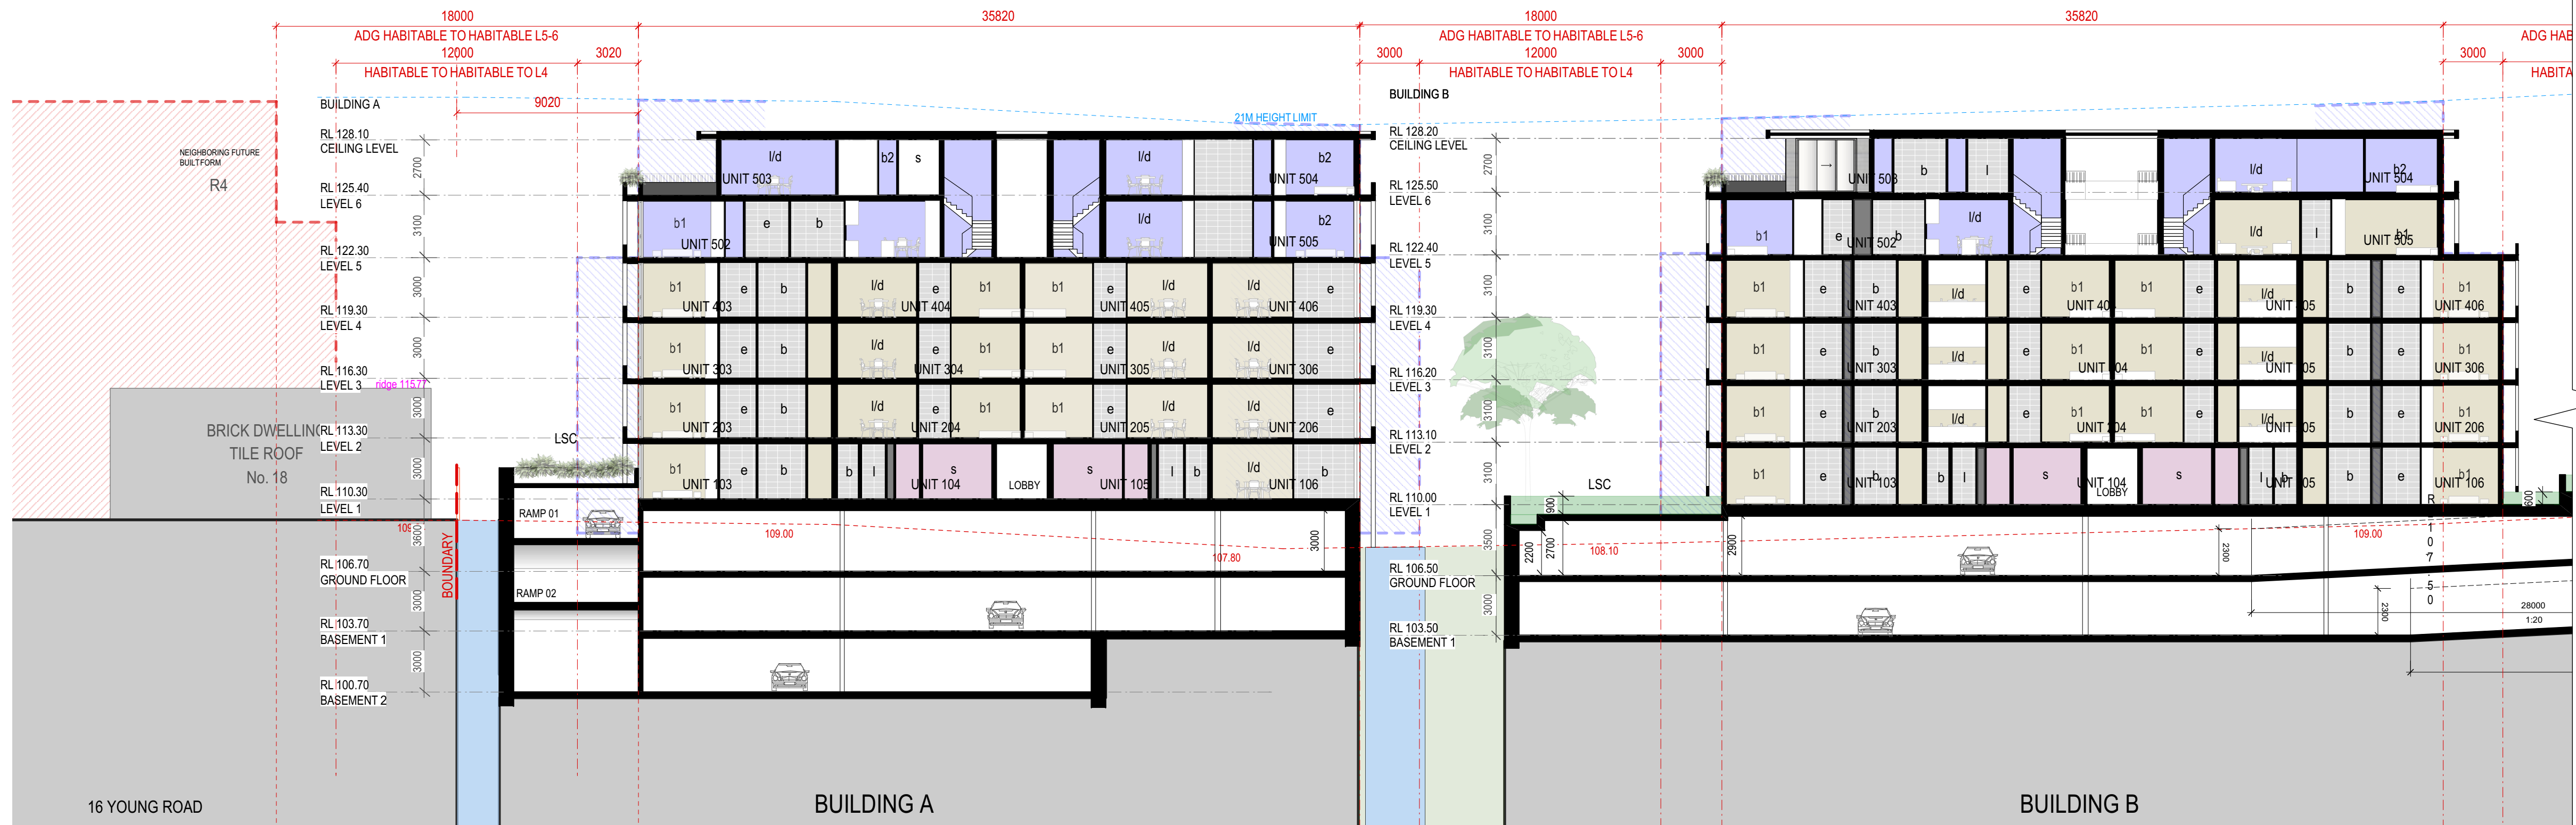

■ SITE SECTION D-D

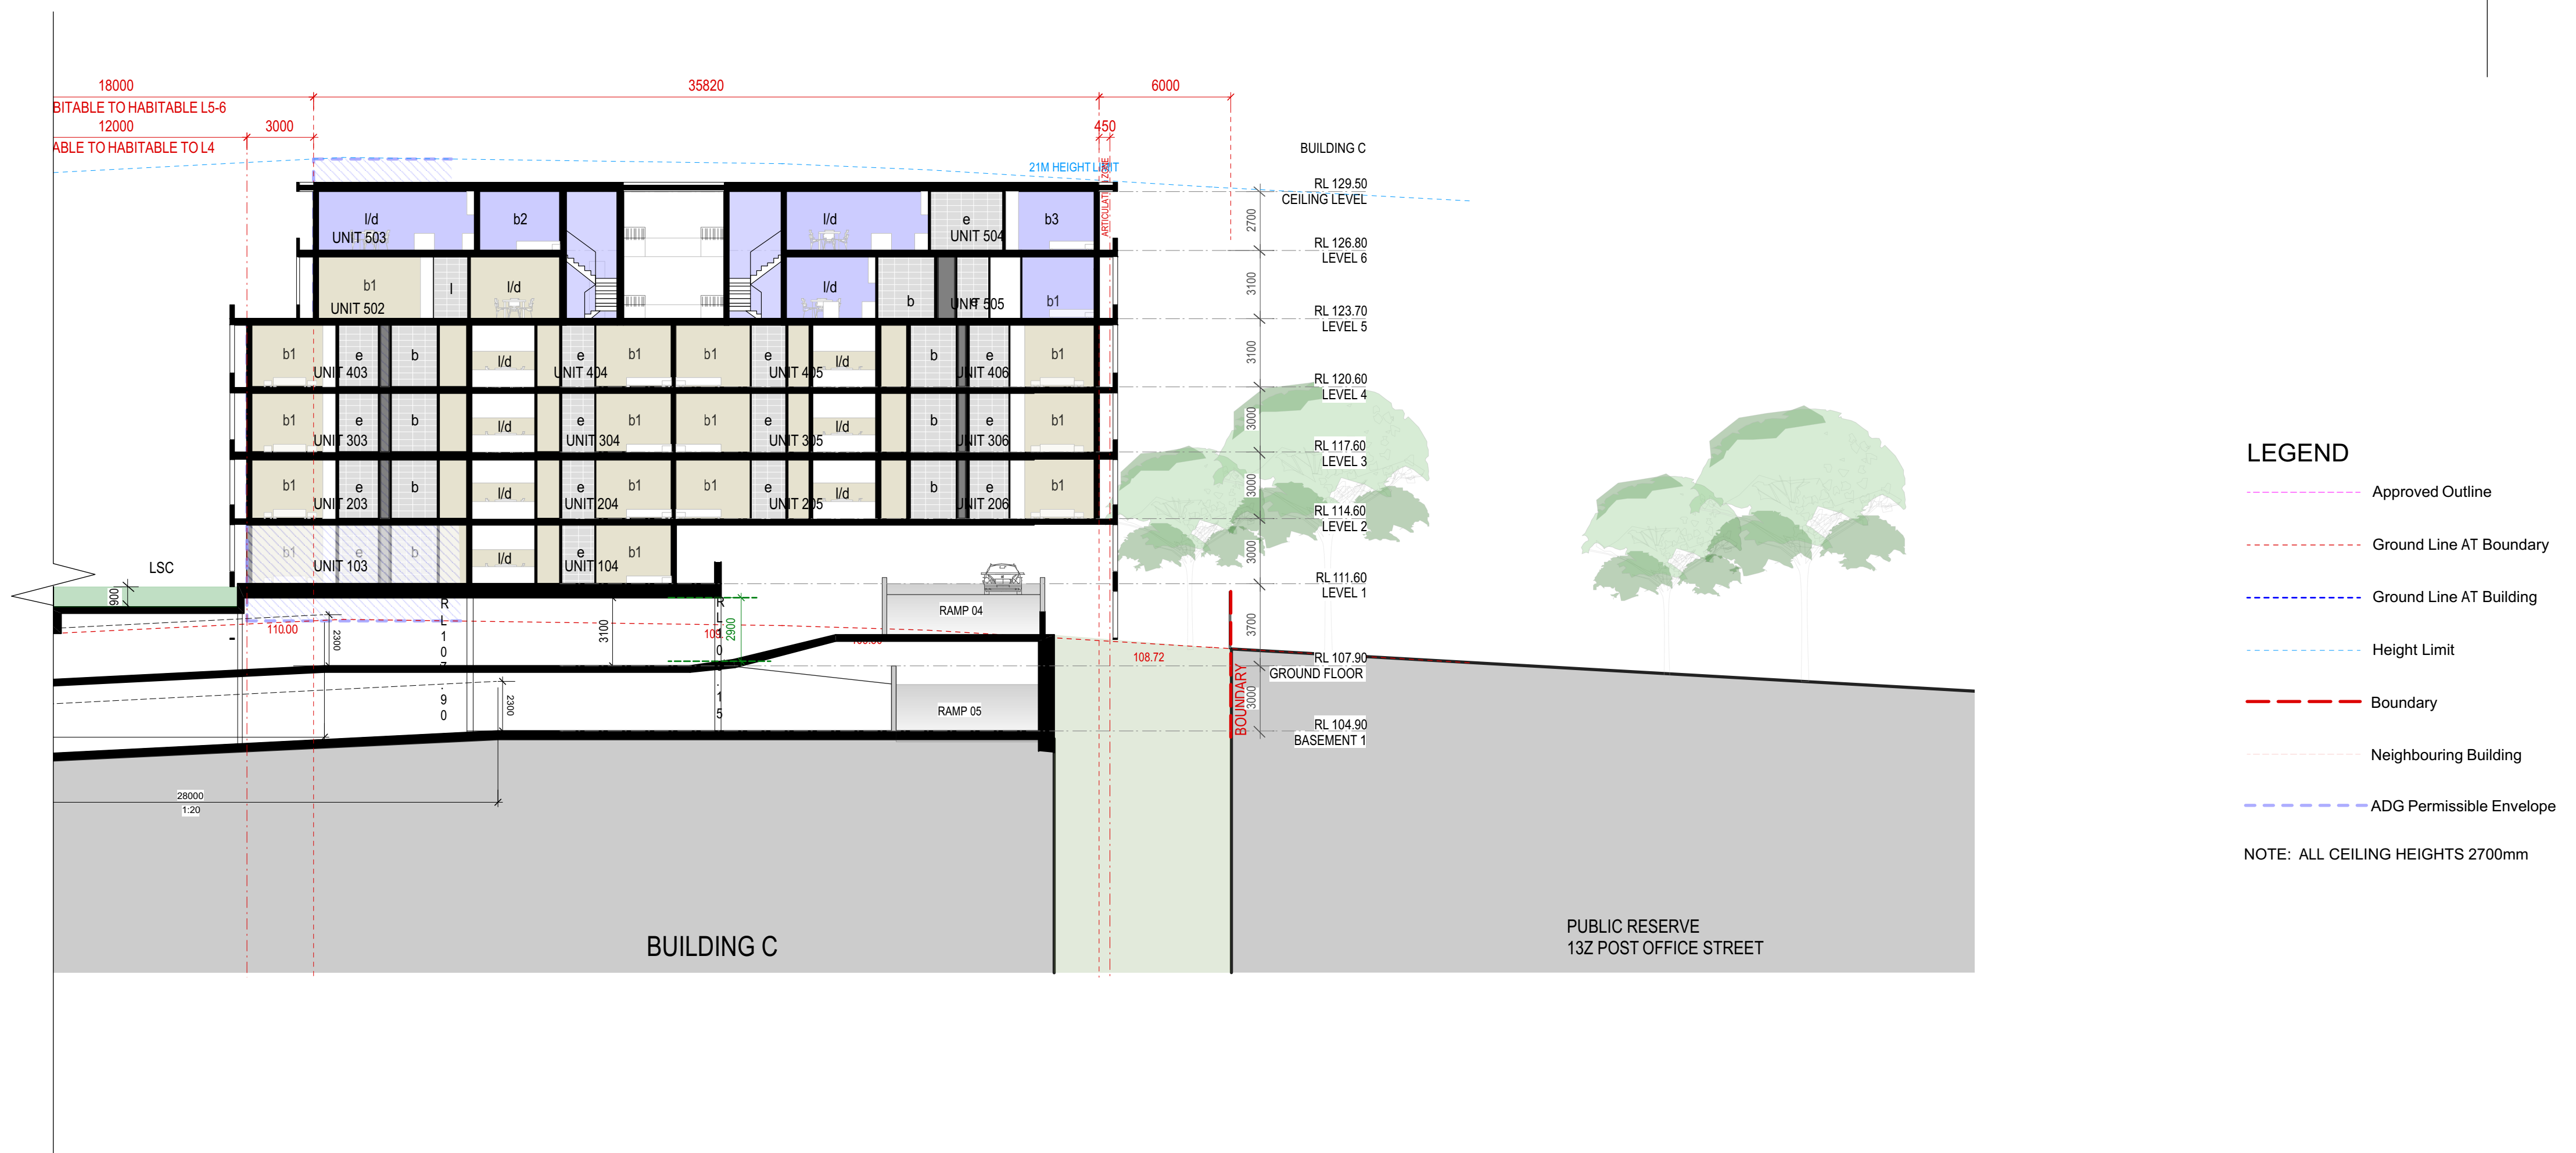

■ SITE SECTION D-D

#### LEGEND

- Approved Outline
- Ground Line AT Boundary
- Ground Line AT Building
- Height Limit
- Boundary
- Neighbouring Building
- ADG Permissible Envelope

NOTE: ALL CEILING HEIGHTS 2700mm

DA ISSUE

|   |                   |                                |               |            |             |
|---|-------------------|--------------------------------|---------------|------------|-------------|
| Architect   | Client            | Address                        | Revision      | Title      | Project No. |
| Aleksandar Design Group<br>52 Kellest Street, Potts Point NSW 2012<br>aleksandar.designgroup.com.au<br>nominated architect: aleksandar jelicic registration no. 71167<br>© copyright aleksandar design group pty ltd | YIFANG CF PTY LTD | 2-16 YOUNG ROAD<br>CARLINGFORD | A<br>DA Issue | SECTION DD | 16014       |
| Scale @ A1:   | 1:200             | ADG REDUCTION: 50%             | Drawn By      | JL         | Revision    |
| Checked By   | AJ                |                                |               |            | DA17 A      |

This diagram is prepared for the information of the 'client' by Aleksandar Design Group Pty Ltd. No one other than the 'client' may rely on it and Aleksandar Design Group Pty Ltd does not accept responsibility to any other user. Potential areas of yield are approximate only and subject to site survey, detailed design, Apartment Design Guide compliance, overshadowing, consultant input and council approval.