


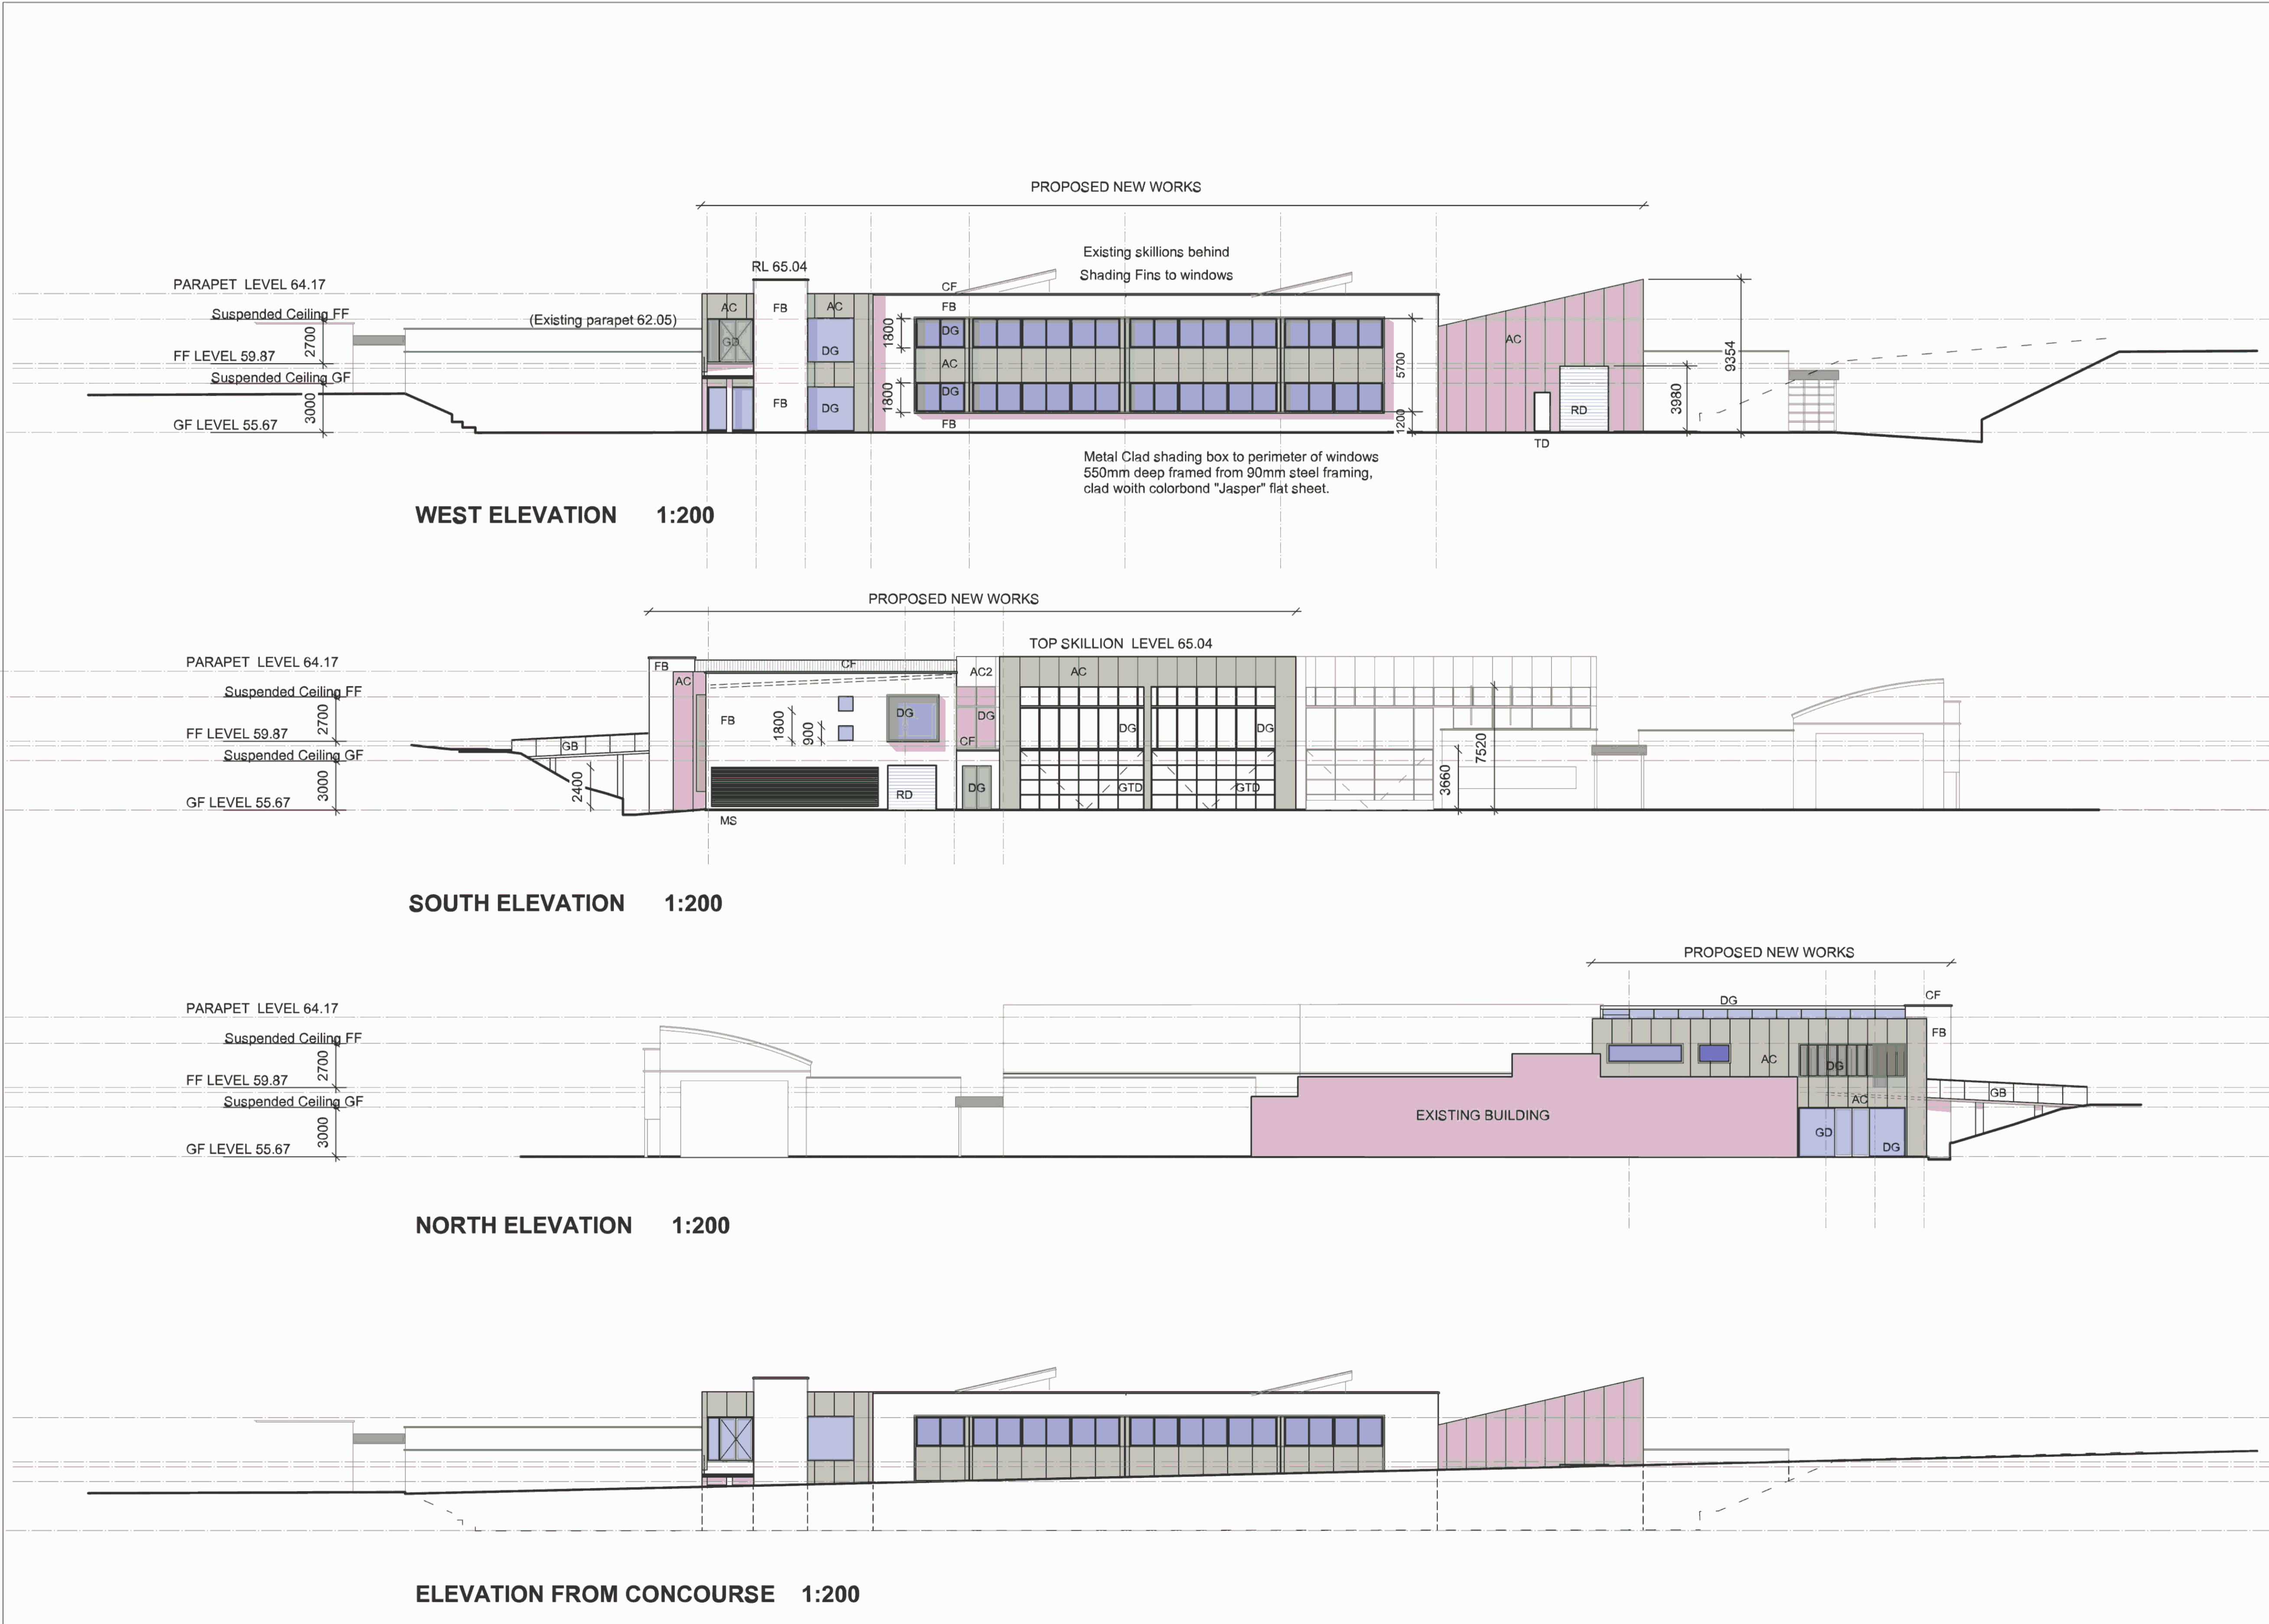

LEGEND

- AC Proprietary Aluminium Cladding
Colorbond "Jasper" finish
- AC1 Proprietary Aluminium Cladding
Colorbond finish to match existing
skillion.
- CF Colorbond Parapet Capping
Colorbond "Jasper" to match existing.
- FB Face Brickwork to Match existing
- TD Painted Timber Door - Colour
Dulux "Capsicum"
- RD Steel Roller Door -
Colorbond "Surf Mist"
- GD Aluminium Glazed door
Powder coated "Surf Mist"
to match existing
- DG Aluminium Framed Double
Glazed windows. Powder Coated
"Surf Mist" to match existing.
- GB Glazed Balustrade in Stainless
Steel framing.
- GTD Tilting Glazed Doors relocated from
Existing Skillion or reconstructed to
match existing
- MS Steel Powdercoated slatted fence
Colorbond Jasper Finish.


1	30.03.17	DA ISSUE			
P3	27.03.17	PRELIMINARY DA ISSUE			
P2	22.03.17	PRELIMINARY DA ISSUE			
P1	17.03.17	PRELIMINARY DA ISSUE			
No.	BY	DATE	REVISION		APPD



Integrated Design Associates

BLUE MOUNTAINS
Architects and Heritage Consultants
ACN 679 339 796 71

Margi Fallon Architect BA 6056
0414 826 335

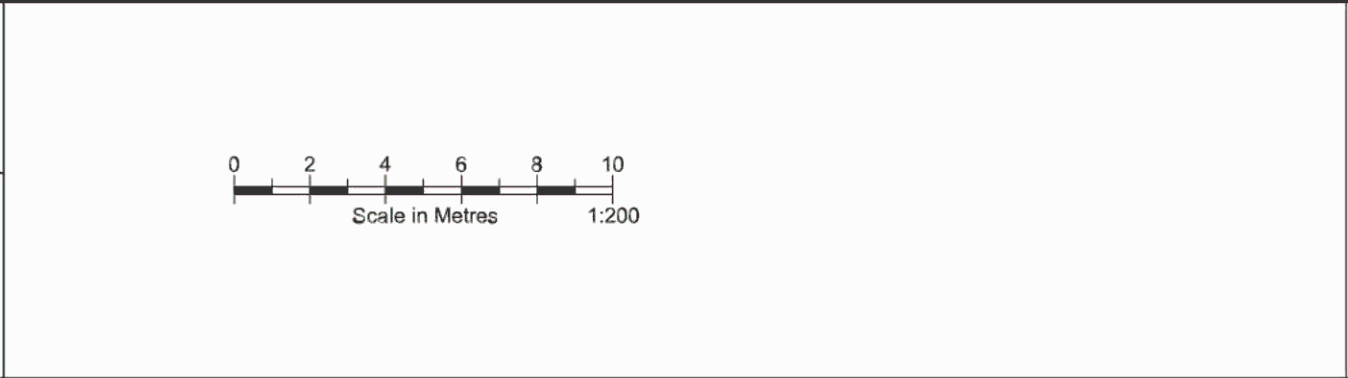

General Notes
Do not scale from drawings. Verify dimensions on site. Measurements in millimetres unless otherwise noted. Verify any discrepancies with the Project Manager. All works to comply with the Building Code of Australia (BCA) Australian Standards (SAA), Council Conditions & Planning Instruments, & other relevant Statutory Authorities.



WESTERN SYDNEY UNIVERSITY

Capital Works & Facilities

The copyright of this design and drawing remains vested with the Western Sydney University

Project
**KINGSWOOD BUILDING Z
PROPOSED ADDITIONS**

Drg Title
ELEVATIONS 1:200

Campus
Kingswood

Drawn
MF

Scale@A1
1:200

Drg No.
DA05

Build.No
Building Z

Checked
DA

Status
DA

Date
30.03.17

Discipline
Arch

Job No.
2017002

Rev.
1

Campus	Build.No
Kingswood	Building Z
Drawn	Checked
MF	DA
Scale@A1	Status
1:200	DA
Drg No.	Date
DA05	30.03.17
	Rev.
	1