



NOTES:
THIS DRAWING IS THE COPYRIGHT © OF TURNER. NO REPRODUCTION WITHOUT PERMISSION. UNLESS NOTED OTHERWISE THIS
DRAWING IS NOT FOR CONSTRUCTION. ALL DIMENSIONS AND LEVELS ARE TO BE CHECKED ON SITE. PRIOR TO THE COMMENCEMENT
OF WORK. BEFORE TURNING ON ANY DIMENSIONS FOR CLARIFICATION BY THE PROCEEDING WITH WORK. DRAWINGS ARE NOT TO
BE SCALED. USE ONLY FIGURED DIMENSIONS. REFER TO CONSULTANT DOCUMENTATION FOR FURTHER INFORMATION.

DLCS Quality Endorsed Company ISO 9001:2015, Registration Number 20476
Notwithstanding to Nicholas Turner 6885, APR 98 504 094 871

CLIENT
ESQ 1818 PANTHERS PTY LTD
Atlas Norwest Suite 502, Level 5
2 - 8 Brookhollow Avenue, Baulkham Hills NSW 2153
PO Box 6924, Baulkham Hills BC NSW 2153
T: 02 8818 3600

Project Title
Mixed Use Development
Panthers North Precinct Penrith NSW 2750

Drawing Title
GA PLANS A1
Basement 01

4	12.01.18	JG	Revised DA
3	10.01.18	JG	Revised DA
2	28.11.17	JG	Revised DA
1	7.8.17	JG	DA
Rev.	Date	Approved by	Revision Notes
Scale	1:200 @A1, 50% @A3	Project No.	14064
Status	For DA Submission	Dwg No.	DA-110-006
Drawn by	PYMZJG	Rev	5
North			
TURNER	L7 ONE Oxford Street, Durrington NSW 2010 Australia	T +61 2 8668 0000 F +61 2 8668 0080 turner@turner.com.au	



0 5 10 15 20

NOTES:
THIS DRAWING IS THE COPYRIGHT © OF TURNER. NO REPRODUCTION WITHOUT PERMISSION. UNLESS NOTED OTHERWISE THIS DRAWING IS NOT FOR CONSTRUCTION. ALL DIMENSIONS AND LEVELS ARE TO BE CHECKED ON SITE PRIOR TO THE COMMENCEMENT OF WORK. BEFORE TURNING ON ANY DIMENSIONS FOR CLARIFICATION BY THE PROCEEDING WITH WORK. DRAWINGS ARE NOT TO BE SCALED. USE ONLY FIGURED DIMENSIONS. REFER TO CONSULTANT DOCUMENTATION FOR FURTHER INFORMATION.

DLCS Quality Endorsed Company ISO 9001:2015, Registration Number 20476
Notified Architect Nicholas Turner 6895, APR 98 504 094 811

CLIENT
ESQ 1818 PANTHERS PTY LTD
Atlas Norwest Suite 502, Level 5
2 - 8 Brookhollow Avenue, Baulkham Hills NSW 2153
PO Box 6924, Baulkham Hills BC NSW 2153
T: 02 8818 3600

Project Title
Mixed Use Development
Panthers North Precinct Penrith NSW 2750

Drawing Title
GA PLANS A1
Ground Level

4	12.01.18	JG	Revised DA
3	10.01.18	JG	Revised DA
2	28.11.17	JG	Revised DA
1	7.8.17	JG	DA
Rev.	Date	Approved by	Revision Notes
Scale	1:200 @A1, 50% @A3	Project No.	14064
Status	For DA Submission	Dwg No.	DA-110-008
Drawn by	PYMZJG	Rev	5

TURNER

L7 ONE Oxford Street
Durrighurst NSW 2010
Australia

T +61 2 8668 0000
F +61 2 8668 0080
turner@tda.com.au



0 5 10 15 20

NOTES:
THIS DRAWING IS THE COPYRIGHT © OF TURNER. NO REPRODUCTION WITHOUT PERMISSION. UNLESS NOTED OTHERWISE THIS DRAWING IS NOT FOR CONSTRUCTION. ALL DIMENSIONS AND LEVELS ARE TO BE CHECKED ON SITE PRIOR TO THE COMMENCEMENT OF WORK. BEFORE TURNING ON ANY DISCREPANCIES FOR CLARIFICATION BEFORE PROCEEDING WITH WORK. DRAWINGS ARE NOT TO BE SCALED. USE ONLY FIGURED DIMENSIONS. REFER TO CONSULTANT DOCUMENTATION FOR FURTHER INFORMATION.


DLCS Quality Endorsed Company ISO 9001:2015, Registration Number 23476
Notified Architect Nicholas Turner 6885, APR 98 504 594 871

CLIENT
ESQ 1818 PANTHERS PTY LTD
Atlas Norwest Suite 502, Level 5
2 - 8 Brookhollow Avenue, Baulkham Hills NSW 2153
PO Box 6924, Baulkham Hills BC NSW 2153
T: 02 8818 3600

Project Title
Mixed Use Development
Panthers North Precinct Penrith NSW 2750

Drawing Title
GAPLANS A1
Level 01

4	12.01.18	JG	Revised DA
3	10.01.18	JG	Revised DA
2	28.11.17	JG	Revised DA
1	7.8.17	JG	DA
Rev.	Date	Approved by	Revision Notes
Scale	1:200 @A1, 50% @A3	Project No.	14064
Status	For DA Submission	Dwg No.	DA-110-010
Drawn by	PYM/ZJG	Rev	3
North	↑		
TURNER			
L7 ONE Oxford Street, Darlinghurst NSW 2010 Australia T +61 2 8668 0000 F +61 2 8668 0088 turner@tda.com.au			

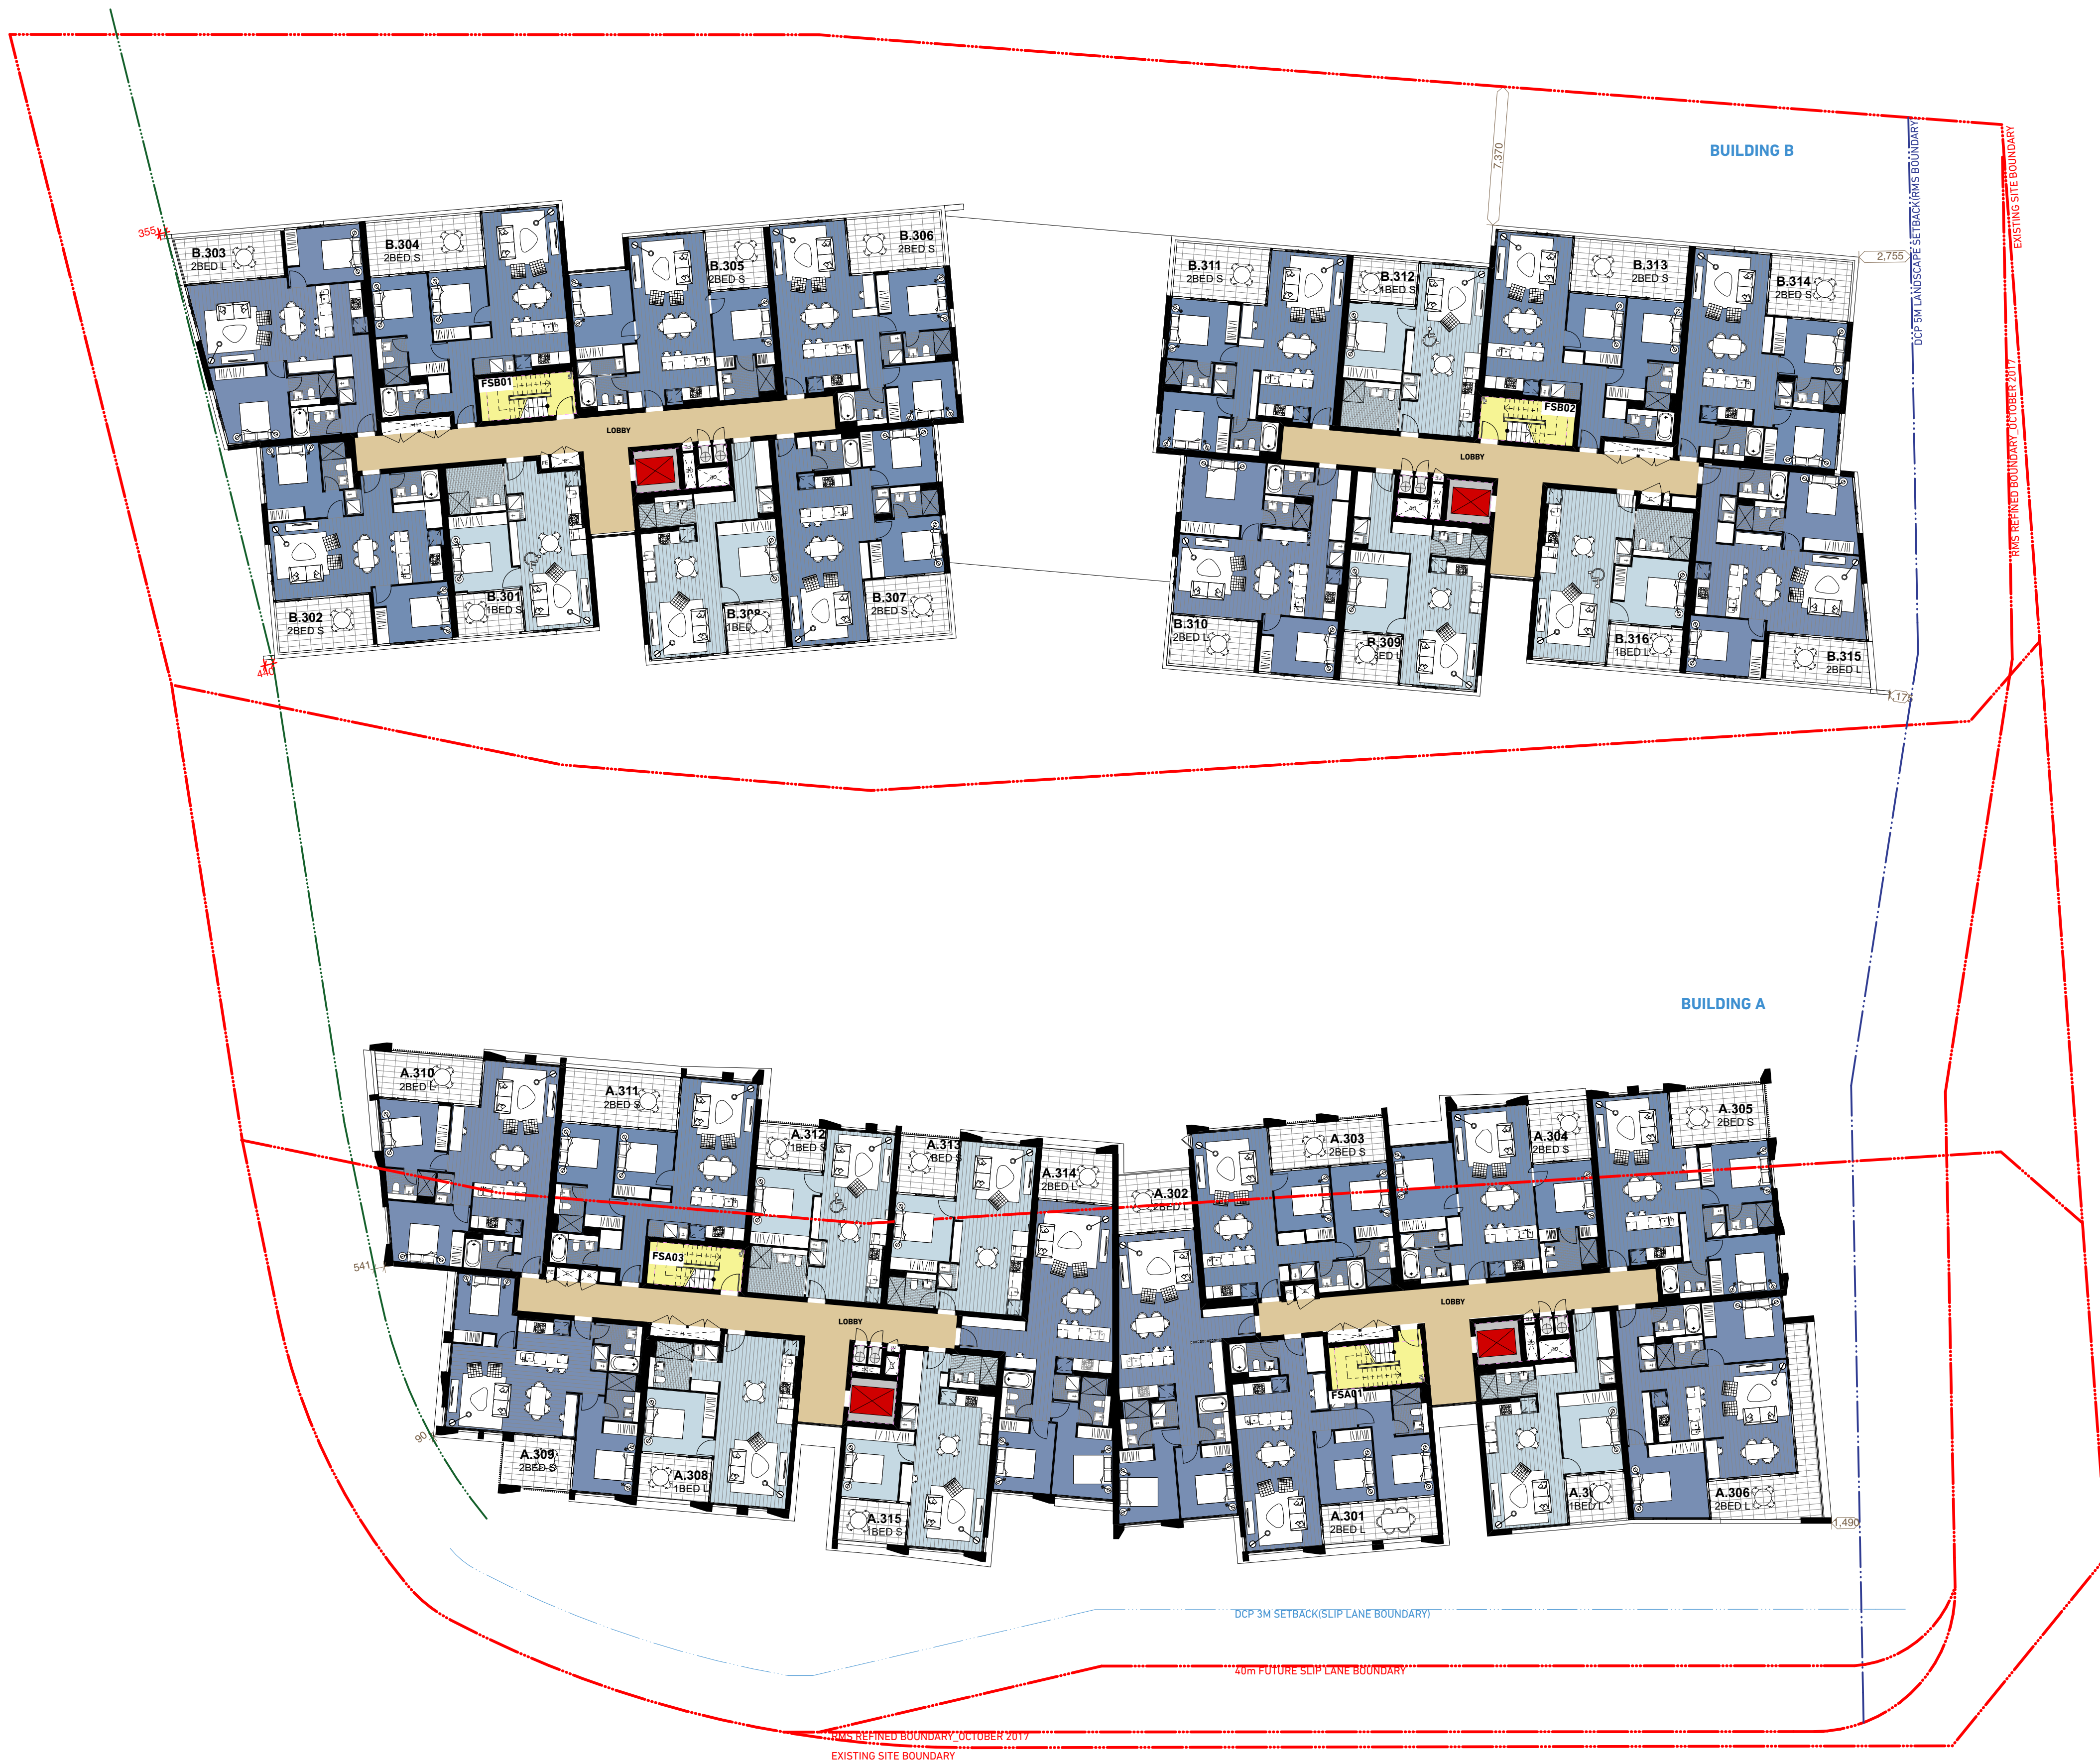

NOTES
THIS DRAWING IS THE COPYRIGHT © OF TURNER. NO REPRODUCTION WITHOUT PERMISSION. UNLESS NOTED OTHERWISE THIS DRAWING IS NOT FOR CONSTRUCTION. ALL DIMENSIONS AND LEVELS ARE TO BE CHECKED ON SITE. PRIOR TO THE COMMENCEMENT OF WORK, SURVEY TURNS TO ANY DISCREPANCIES FOR CLARIFICATION BEFORE PROCEEDING WITH WORK. DRAWINGS ARE NOT TO BE SCALED. USE ONLY FIGURED DIMENSIONS. REFER TO CONSULTANT DOCUMENTATION FOR FURTHER INFORMATION.

DLCS Quality Endorsed Company ISO 9001:2015, Registration Number 230476
Notified Architect Nicholas Turner 6885, APR 98 504 094 871

CLIENT
ESQ 1818 PANTHERS PTY LTD
Atlas Norwest Suite 502, Level 5
2 - 8 Brookhollow Avenue, Baulkham Hills NSW 2153
PO Box 6924, Baulkham Hills BC NSW 2153
T: 02 8818 3600

Project Title
Mixed Use Development
Panthers North Precinct Penrith NSW 2750
Drawing Title
GAPLANS A1
Level 02

4	12.01.18	JG	Revised DA
3	10.01.18	JG	Revised DA
2	28.11.17	JG	Revised DA
1	7.8.17	JG	DA
Rev.	Date	Approved by	Revision Notes
Scale	1:200 @A1, 50%@A3	Project No.	14064
Status	For DA Submission	Dwg No.	DA-110-020
Drawn by	PYMZJG	Rev	3
North	↗		

TURNER

L7 ONE Oxford Street,
Durrighurst NSW 2010
Australia
T +61 2 8668 0000
F +61 2 8668 0080
turner@tda.com.au



0 5 10 15 20

NOTES
THIS DRAWING IS THE COPYRIGHT © OF TURNER. NO REPRODUCTION WITHOUT PERMISSION. UNLESS NOTED OTHERWISE THIS DRAWING IS NOT FOR CONSTRUCTION. ALL DIMENSIONS AND LEVELS ARE TO BE CHECKED ON SITE PRIOR TO THE COMMENCEMENT OF WORK. BEFORE TURNING ON ANY DISCREPANCIES FOR CLARIFICATION BEFORE PROCEEDING WITH WORK. DRAWINGS ARE NOT TO BE SCALED. USE ONLY FIGURED DIMENSIONS. REFER TO CONSULTANT DOCUMENTATION FOR FURTHER INFORMATION.

DLCS Quality Endorsed Company ISO 9001:2015, Registration Number 236176
Notified Architect Nicholas Turner 6885, APR 98 504 094 871

CLIENT
ESQ 1818 PANTHERS PTY LTD
Atlas Norwest Suite 502, Level 5
2 - 8 Brookhollow Avenue, Baulkham Hills NSW 2153
PO Box 6924, Baulkham Hills BC NSW 2153
T: 02 8818 3600

Project Title
Mixed Use Development
Panthers North Precinct Penrith NSW 2750

Drawing Title
GAPLANS A1
Level 03

4	12.01.18	JG	Revised DA
3	10.01.18	JG	Revised DA
2	28.11.17	JG	Revised DA
1	7.8.17	JG	DA
Rev.	Date	Approved by	Revision Notes
Scale	1:200 @A1, 50% @A3	Project No.	14064
Status	For DA Submission	Dwg No.	DA-110-030
Drawn by	PYMZJG	Rev	3

TURNER

L7 ONE Oxford Street,
Darlinghurst NSW 2010
Australia

T +61 2 8668 0000
F +61 2 8668 0080
turner@tda.com.au



0 5 10 15 20

NOTES:
THIS DRAWING IS THE COPYRIGHT © OF TURNER. NO REPRODUCTION WITHOUT PERMISSION. UNLESS NOTED OTHERWISE THIS
DRAWING IS NOT FOR CONSTRUCTION. ALL DIMENSIONS AND LEVELS ARE TO BE CHECKED ON SITE. PRIOR TO THE COMMENCEMENT
OF WORK. BEFORE TURNING ON ANY DISCREPANCIES FOR CLARIFICATION BY THE PROCEEDING WITH WORK. DRAWINGS ARE NOT TO
BE SCALED. USE ONLY FIGURED DIMENSIONS. REFER TO CONSULTANT DOCUMENTATION FOR FURTHER INFORMATION.

DLCS Quality Endorsed Company ISO 9001:2015, Registration Number 20476
Notwithstanding to Nicholas Turner 6895, APR 95 264 294 911

CLIENT
ESQ 1818 PANTHERS PTY LTD
Atlas Norwest Suite 502, Level 5
2 - 8 Brookhollow Avenue, Baulkham Hills NSW 2153
PO Box 6924, Baulkham Hills BC NSW 2153
T: 02 8818 3600

Project Title
Mixed Use Development
Panthers North Precinct Penrith NSW 2750
Drawing Title
GAPLANS A1
Level 04

4 12.01.18 JG
3 10.01.18 JG
2 28.11.17 JG
1 7.8.17 JG
Rev. Date Approved by
Scale
1:200 @A1, 50% @A3
Status
For DA Submission

Revised DA
Revised DA
Revised DA
DA
Revision Notes
Project No.
14064
Dwg No.
DA-110-040


Drawn by
PY/MZ/JG
Rev
4

North
↑

TURNER

L7 ONE Oxford Street,
Darlinghurst NSW 2010
Australia

T +61 2 8568 0000
F +61 2 8568 0085
turner@tda.com.au

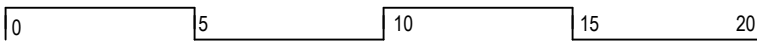

NOTES:
THIS DRAWING IS THE COPYRIGHT © OF TURNER. NO REPRODUCTION WITHOUT PERMISSION. UNLESS NOTED OTHERWISE THIS DRAWING IS NOT FOR CONSTRUCTION. ALL DIMENSIONS AND LEVELS ARE TO BE CHECKED ON SITE PRIOR TO THE COMMENCEMENT OF WORK. BEFORE TURNING ON ANY DISCREPANCIES FOR CLARIFICATION BEFORE PROCEEDING WITH WORK. DRAWINGS ARE NOT TO BE SCALED. USE ONLY FIGURED DIMENSIONS. REFER TO CONSULTANT DOCUMENTATION FOR FURTHER INFORMATION.

DLCS Quality Endorsed Company ISO 9001:2015, Registration Number 20476
Notified Architect Nicholas Turner 6895, APR 96 904 094 911

CLIENT
ESQ 1818 PANTHERS PTY LTD
Atlas Norwest Suite 502, Level 5
2 - 8 Brookhollow Avenue, Baulkham Hills NSW 2153
PO Box 6924, Baulkham Hills BC NSW 2153
T: 02 8818 3600

Project Title
Mixed Use Development
Panthers North Precinct Penrith NSW 2750

Drawing Title
GAP LANS A1
Level 05

4	12.01.18	JG	Revised DA
3	10.01.18	JG	Revised DA
2	28.11.17	JG	Revised DA
1	7.8.17	JG	DA
Rev.	Date	Approved by	Revision Notes

Scale
1:200 @A1, 50%@A3


Status
For DA Submission

Project No.
14064

Dwg No.
DA-110-050

Drawn by
PYMZJG


Rev
4

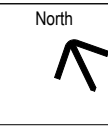

TURNER

L7 ONE Oxford Street,
Durrighurst NSW 2010
Australia

T +61 2 8668 0000
F +61 2 8668 0080
turner@tda.com.au

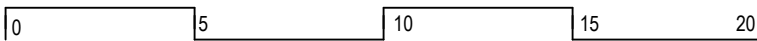

NOTES
THIS DRAWING IS THE COPYRIGHT © OF TURNER. NO REPRODUCTION WITHOUT PERMISSION. UNLESS NOTED OTHERWISE THIS DRAWING IS NOT FOR CONSTRUCTION. ALL DIMENSIONS AND LEVELS ARE TO BE CHECKED ON SITE PRIOR TO THE COMMENCEMENT OF WORK. BEFORE TURNING ON ANY DIMENSIONS FOR CLARIFICATION BEFORE PROCEEDING WITH WORK. DRAWINGS ARE NOT TO BE SCALED. USE ONLY FIGURED DIMENSIONS. REFER TO CONSULTANT DOCUMENTATION FOR FURTHER INFORMATION.

DLCS Quality Endorsed Company ISO 9001:2015, Registration Number 20476
Notified Architect Nicholas Turner 6895, APR 98 504 094 911

CLIENT
ESQ 1818 PANTHERS PTY LTD
Atlas Norwest Suite 502, Level 5
2 - 8 Brookhollow Avenue, Baulkham Hills NSW 2153
PO Box 6924, Baulkham Hills BC NSW 2153
T: 02 8818 3600

Project Title
Mixed Use Development
Panthers North Precinct Penrith NSW 2750

Drawing Title
GAPLANS A1
Level 06

4	12.01.18	JG	Revised DA
3	10.01.18	JG	Revised DA
2	28.11.17	JG	Revised DA
1	7.8.17	JG	DA
Rev.	Date	Approved by	Revision Notes
Scale	1:200 @A1, 50%@A3	Project No.	14064
Status	For DA Submission	Dwg No.	DA-110-060
Drawn by	PYMZJG	Rev	4
North			

TURNER

L7 ONE Oxford Street,
Durrighurst NSW 2010
Australia

T +61 2 8668 0000
F +61 2 8668 0080
turner@tda.com.au

L7 ONE Oxford Street
Darlinghurst NSW 2010
Australia



1 Ransley Street Elevation
1:200




2 North East Elevation
1:200

LEGEND_External Materials & Finishes

- AWN2** Awning Type 2:
Entry Lobby Canopy
- BAL1** Balustrade Type 1:
Glazing in aluminium frame, Charcoal finish
- BAL2** Balustrade Type 2:
Masonry spandrel with glazing in aluminium frame,
Charcoal finish to frame
- BAL3** Balustrade Type 3:
Vertical Steel balustrade powder coat finish
Charcoal colour
- BWK1** Brick Type 1:
Dark/Brown colour 1
- BWK2** Brick Type 2:
Dark/Brown colour 2
- CON1** Concrete Finish Type 1:
Smooth finish, cement render
- CPC1** Masonry type 1:
Masonry spandrel
Alternating brown bands
- GF1** Fence Type 1:
Vertical battens
Bronze finish
- GT1** Glazing Type 1:
Clear glazing in aluminium frame
Final glazing type to meet BASIX
performance requirements
Charcoal finish
- GT2** Glazing Type 2:
Clear glazing in aluminium frame with
integrated horizontal transoms
Final glazing type to meet BASIX
performance requirements
Charcoal finish
- GT3** Glazing Type 3:
Colourback spandrel
Final glazing type to meet BASIX
performance requirements
Charcoal finish
- PF1** Paint finish 1:
Colour to Match Dulux
"Natural White"
- PF2** Paint finish 2:
Light-grey
- PF3** Paint finish 3:
Medium-grey
- PF4** Paint finish 4:
Dark-grey
- PLD1** Panel lift door Type 1:
Horizontal aluminium slats



1 North East Elevation
1:200

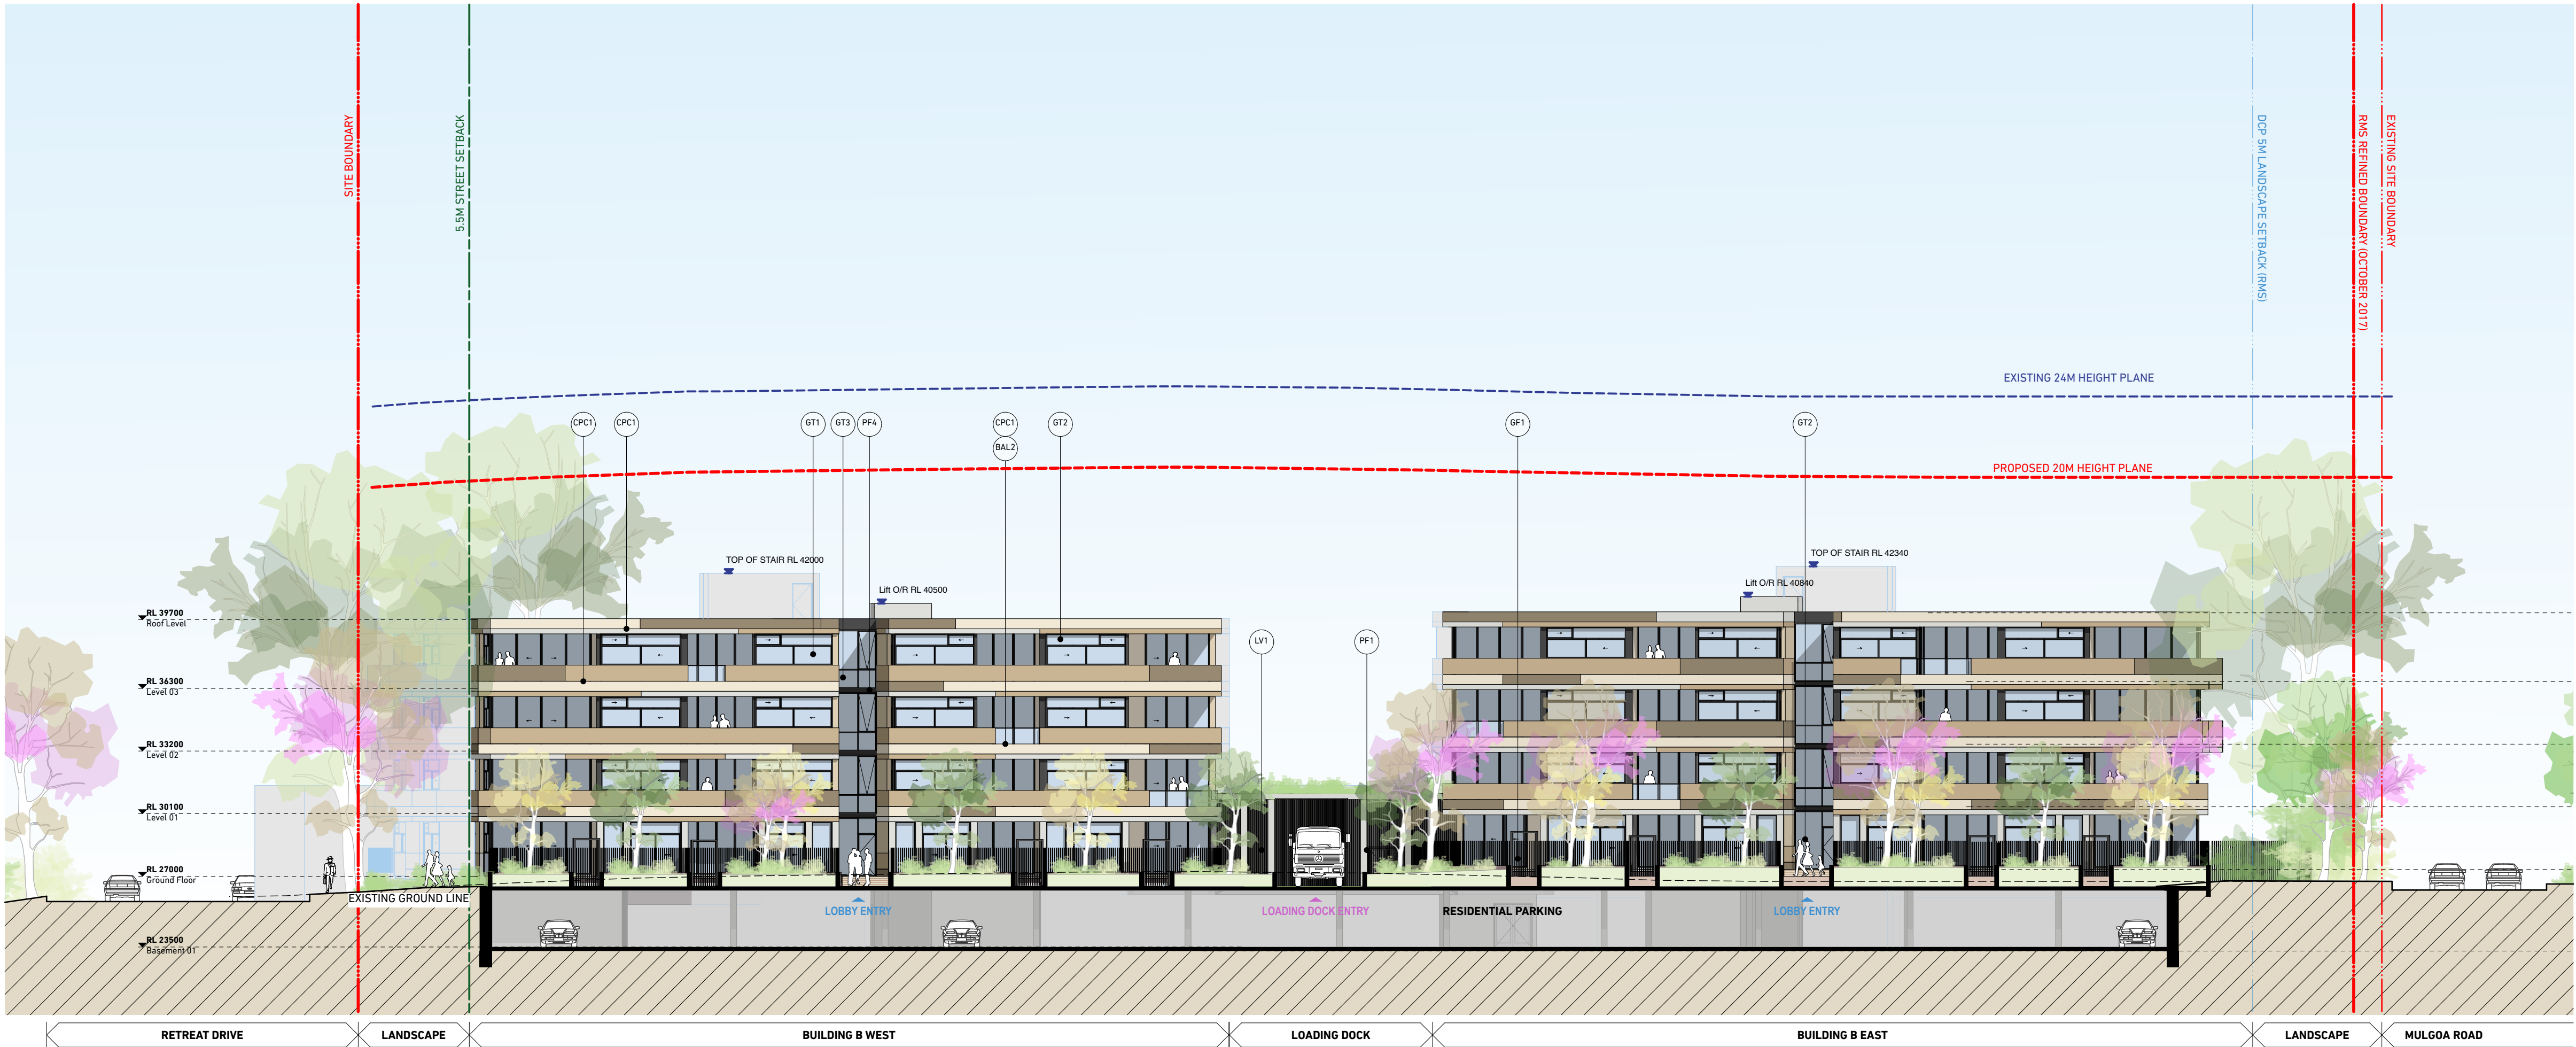

2 South West Elevation
1:200

LEGEND_External Materials & Finishes

- AWN2** Awning Type 2:
Entry Lobby Canopy
- BAL1** Balustrade Type 1:
Glazing in aluminium frame, Charcoal finish
- BAL2** Balustrade Type 2:
Masonry spandrel with glazing in aluminium frame,
Charcoal finish to frame
- BAL3** Balustrade Type 3:
Vertical Steel balustrade powder coat finish
Charcoal colour
- BWK1** Brick Type 1:
Dark/Brown colour 1
- BWK2** Brick Type 2:
Dark/Brown colour 2
- CON1** Concrete Finish Type 1:
Smooth finish, cement render
- CPC1** Masonry type 1:
Masonry spandrel
Alternating brown bands
- GF1** Fence Type 1:
Vertical battens
Bronze finish
- GT1** Glazing Type 1:
Clear glazing in aluminium frame
Final glazing type to meet BASIX
performance requirements
Charcoal finish
- GT2** Glazing Type 2:
Clear glazing in aluminium frame with
integrated horizontal transoms
Final glazing type to meet BASIX
performance requirements
Charcoal finish
- GT3** Glazing Type 3:
Colourback spandrel
Final glazing type to meet BASIX
performance requirements
Charcoal finish
- PF1** Paint finish 1:
Colour to Match Dulux
Natural White
- PF2** Paint finish 2:
Light-grey
- PF3** Paint finish 3:
Medium-grey
- PF4** Paint finish 4:
Dark-grey
- PLD1** Panel lift door Type 1:
Horizontal aluminium slats

NOTES
THIS DRAWING IS THE COPYRIGHT © OF TURNER. NO REPRODUCTION WITHOUT PERMISSION. UNLESS NOTED OTHERWISE THIS
DRAWING IS NOT FOR CONSTRUCTION. ALL DIMENSIONS AND LEVELS ARE TO BE CHECKED ON SITE. PRIOR TO THE COMMENCEMENT
OF WORK, BEFORE TURNING ON ANY DIMENSIONS FOR CLARIFICATION BEFORE PROCEEDING WITH WORK. DRAWINGS ARE NOT TO
BE SCALED. USE ONLY DIMENSIONS DIMENSIONS. REFER TO CONSULTANT DOCUMENTATION FOR FURTHER INFORMATION.

DLCS Quality Endorsed Company ISO 9001:2015, Registration Number 20476
Nominated Architect Nicholas Turner 6055, APR 95-96-98-01

CLIENT
ESQ 1818 PANTHERS PTY LTD
Atlas Norwest Suite 502, Level 5
2 - 8 Brookhollow Avenue, Baulkham Hills NSW 2153
PO Box 6924, Baulkham Hills BC NSW 2153
T: 02 8818 3600

Project Title
Mixed Use Development
Panthers North Precinct Penrith NSW 2750


Drawing Title
Building Elevations A1
Building B North & South Elevations

3	12.01.18	JG	Revised DA		
2	28.11.17	JG	Revised DA		
1	7.8.17	JG	DA		
Rev.	Date	Approved by	Revision Notes	Project No.	North
Scale	1:200 @A1, 50%@A3			14064	PYMZ/JG
Status				Dwg No.	Rev
For DA Submission				DA-250-020	3

TURNER

L7 ONE Oxford Street,
Darlinghurst NSW 2010
Australia

T +61 2 8668 0000
F +61 2 8668 0080
turner@turner.com.au

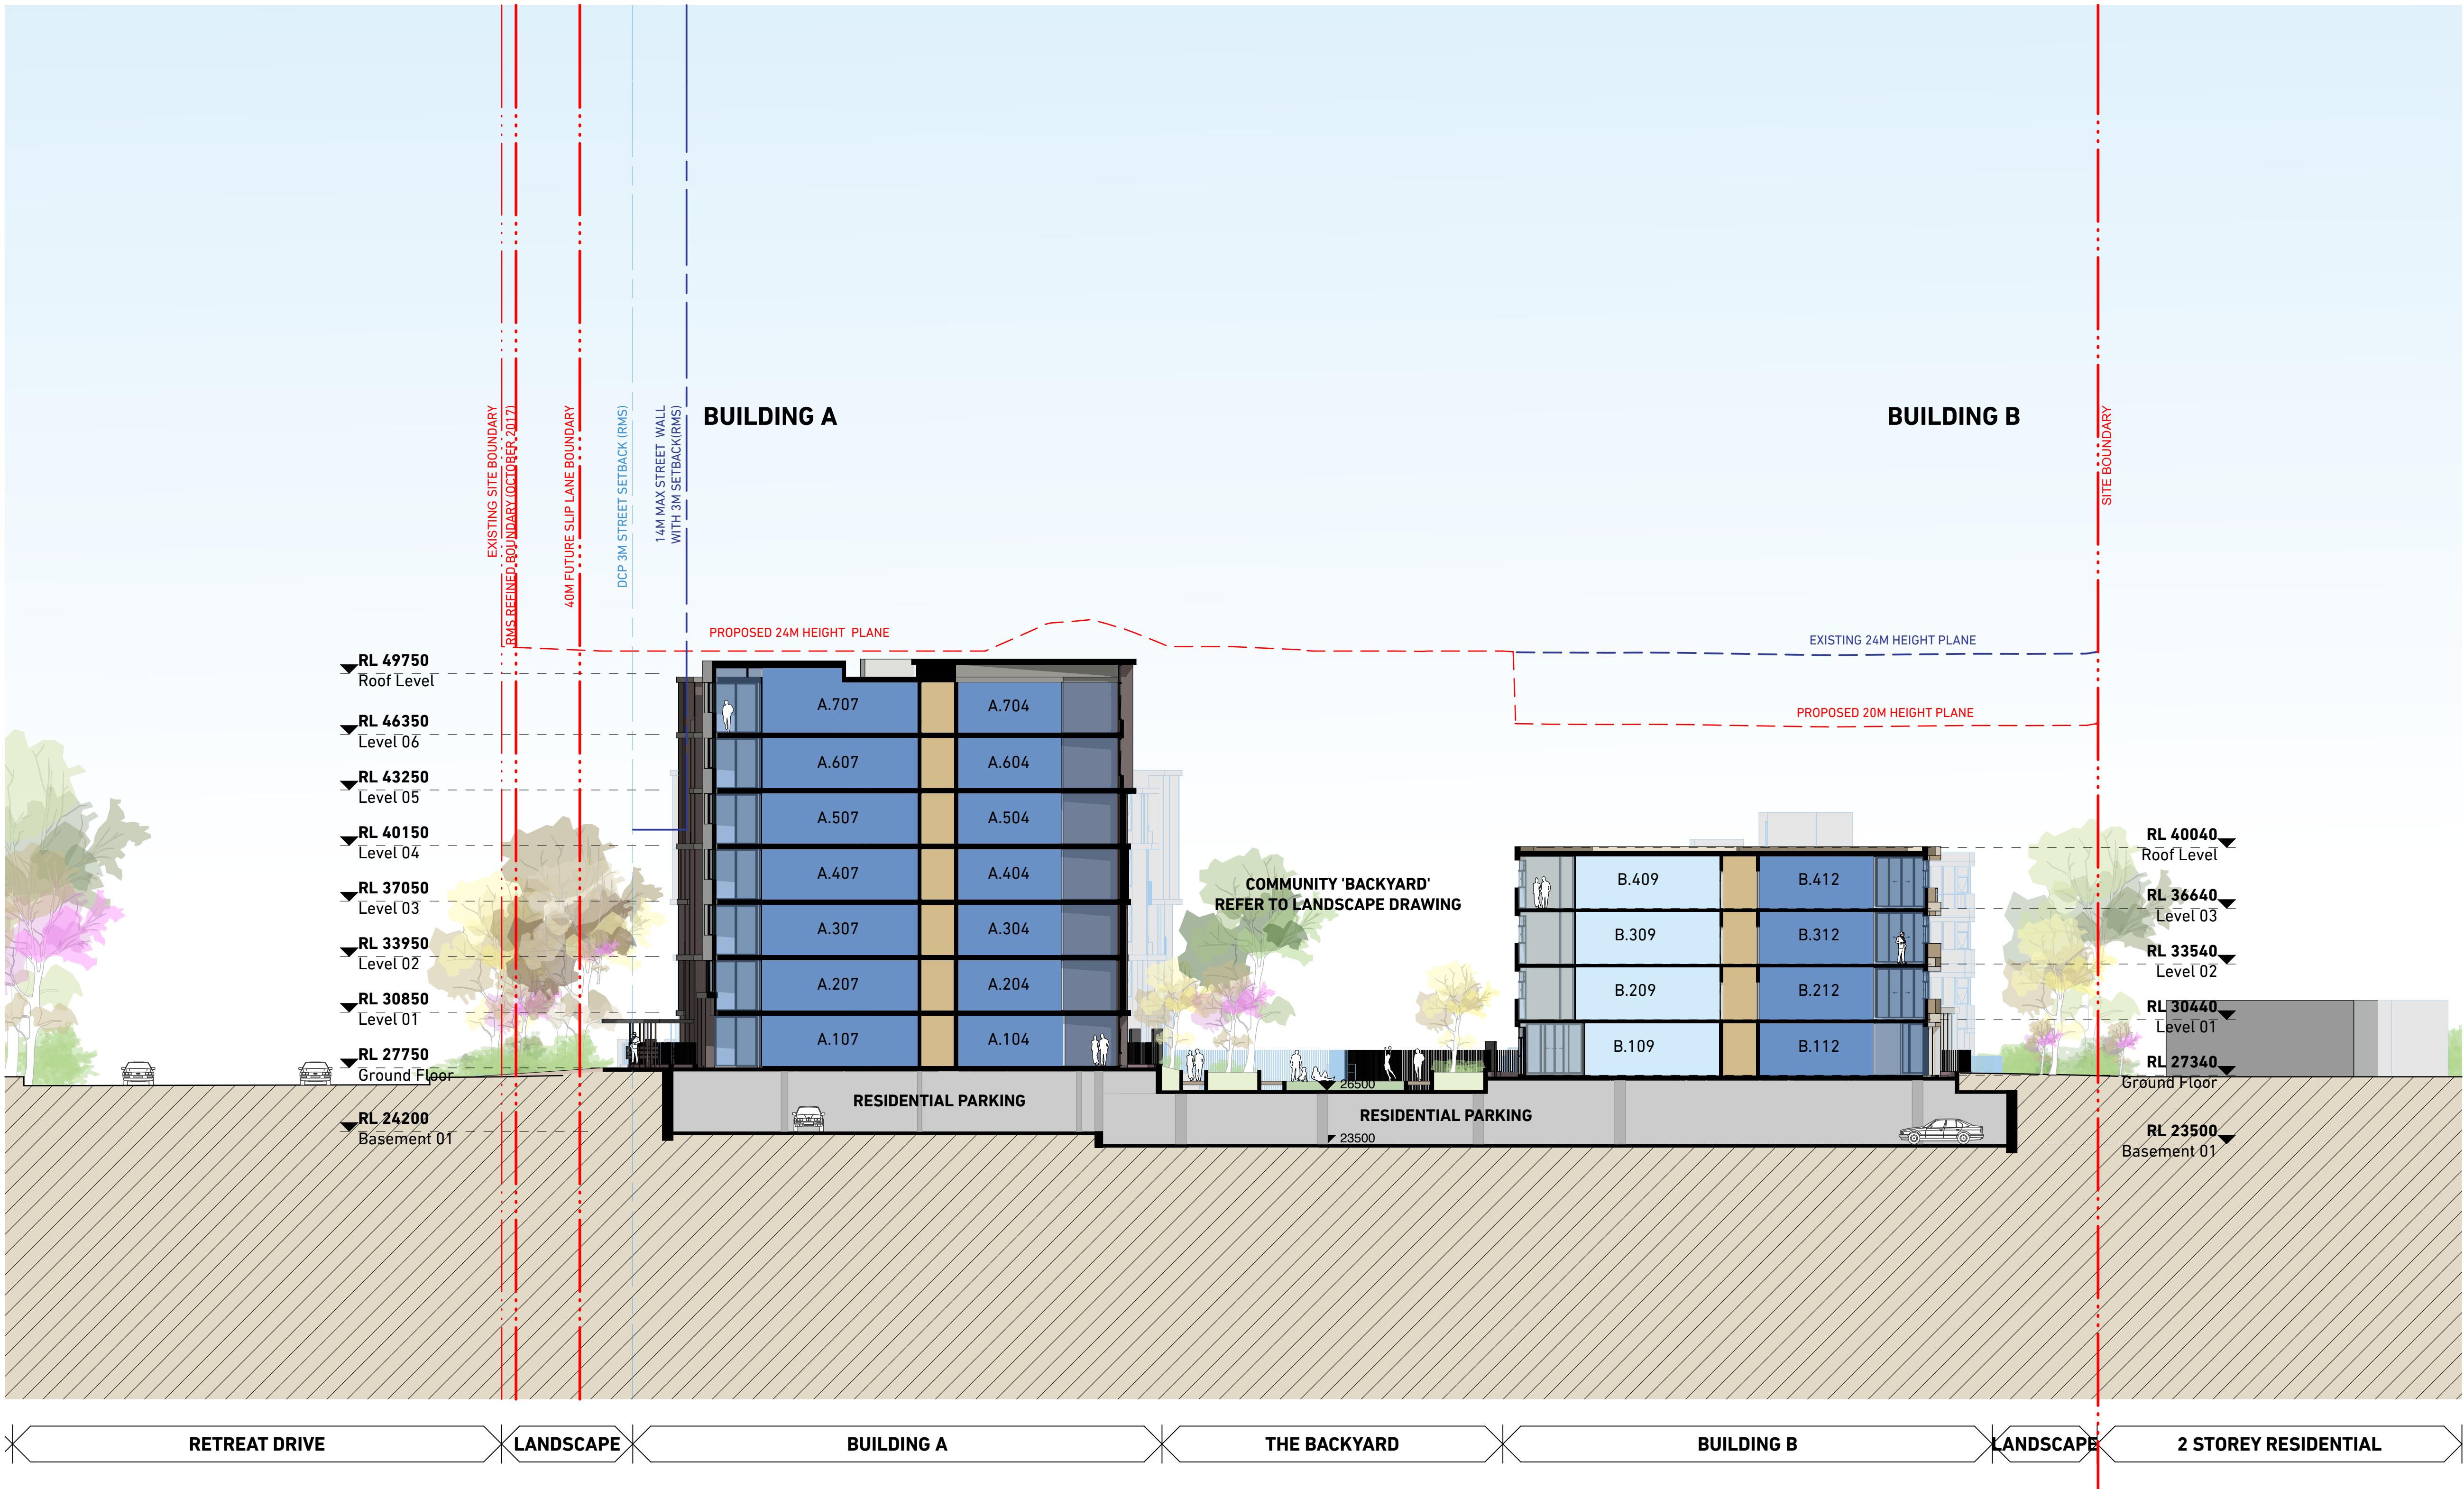

1 Section 1
1:200

0 5 10 15 20

NOTES:
THIS DRAWING IS THE COPYRIGHT © OF TURNER. NO REPRODUCTION WITHOUT PERMISSION. UNLESS NOTED OTHERWISE THIS DRAWING IS NOT FOR CONSTRUCTION. ALL DIMENSIONS AND LEVELS ARE TO BE CHECKED ON SITE PRIOR TO THE COMMENCEMENT OF WORK. BEFORE TURNING TO ANY DIMENSIONS FOR CLARIFICATION BY THE PROCEEDING WITH WORK, DRAWINGS ARE NOT TO BE SCALED. USE ONLY DIMENSIONS FOR CLARIFICATION BY THE CONSULTANT DOCUMENTATION FOR FURTHER INFORMATION.

DLCS Quality Endorsed Company ISO 9001:2008, Registration Number 20476
Nominated Architect Nicholas Turner 6005, APRN 96 594 094 811

CLIENT
ESQ 1818 PANTHERS PTY LTD
Atlas Norwest Suite 502, Level 5
2 - 8 Brookhollow Avenue, Baulkham Hills NSW 2153
PO Box 6924, Baulkham Hills BC NSW 2153
T: 02 8818 3600


Project Title
Mixed Use Development
Panthers North Precinct Penrith NSW 2750

Drawing Title
Site Sections A1 Sections

3	12.01.18	JG	Revised DA		
2	28.11.17	JG	Revised DA		
1	7.8.17	JG	DA		
Rev.	Date	Approved by	Revision Notes	Project No.	14064
Scale	1:200 @A1, 50% @A3			Dwg No.	DA-350-001
Status	For DA Submission			Rev	3
Drawn by	PYMZJG			North	
Turner					

TURNER

L7 ONE Oxford Street
Darrington NSW 2010
Australia
T +61 2 8668 0000
F +61 2 8668 0080
turner@turner.com.au

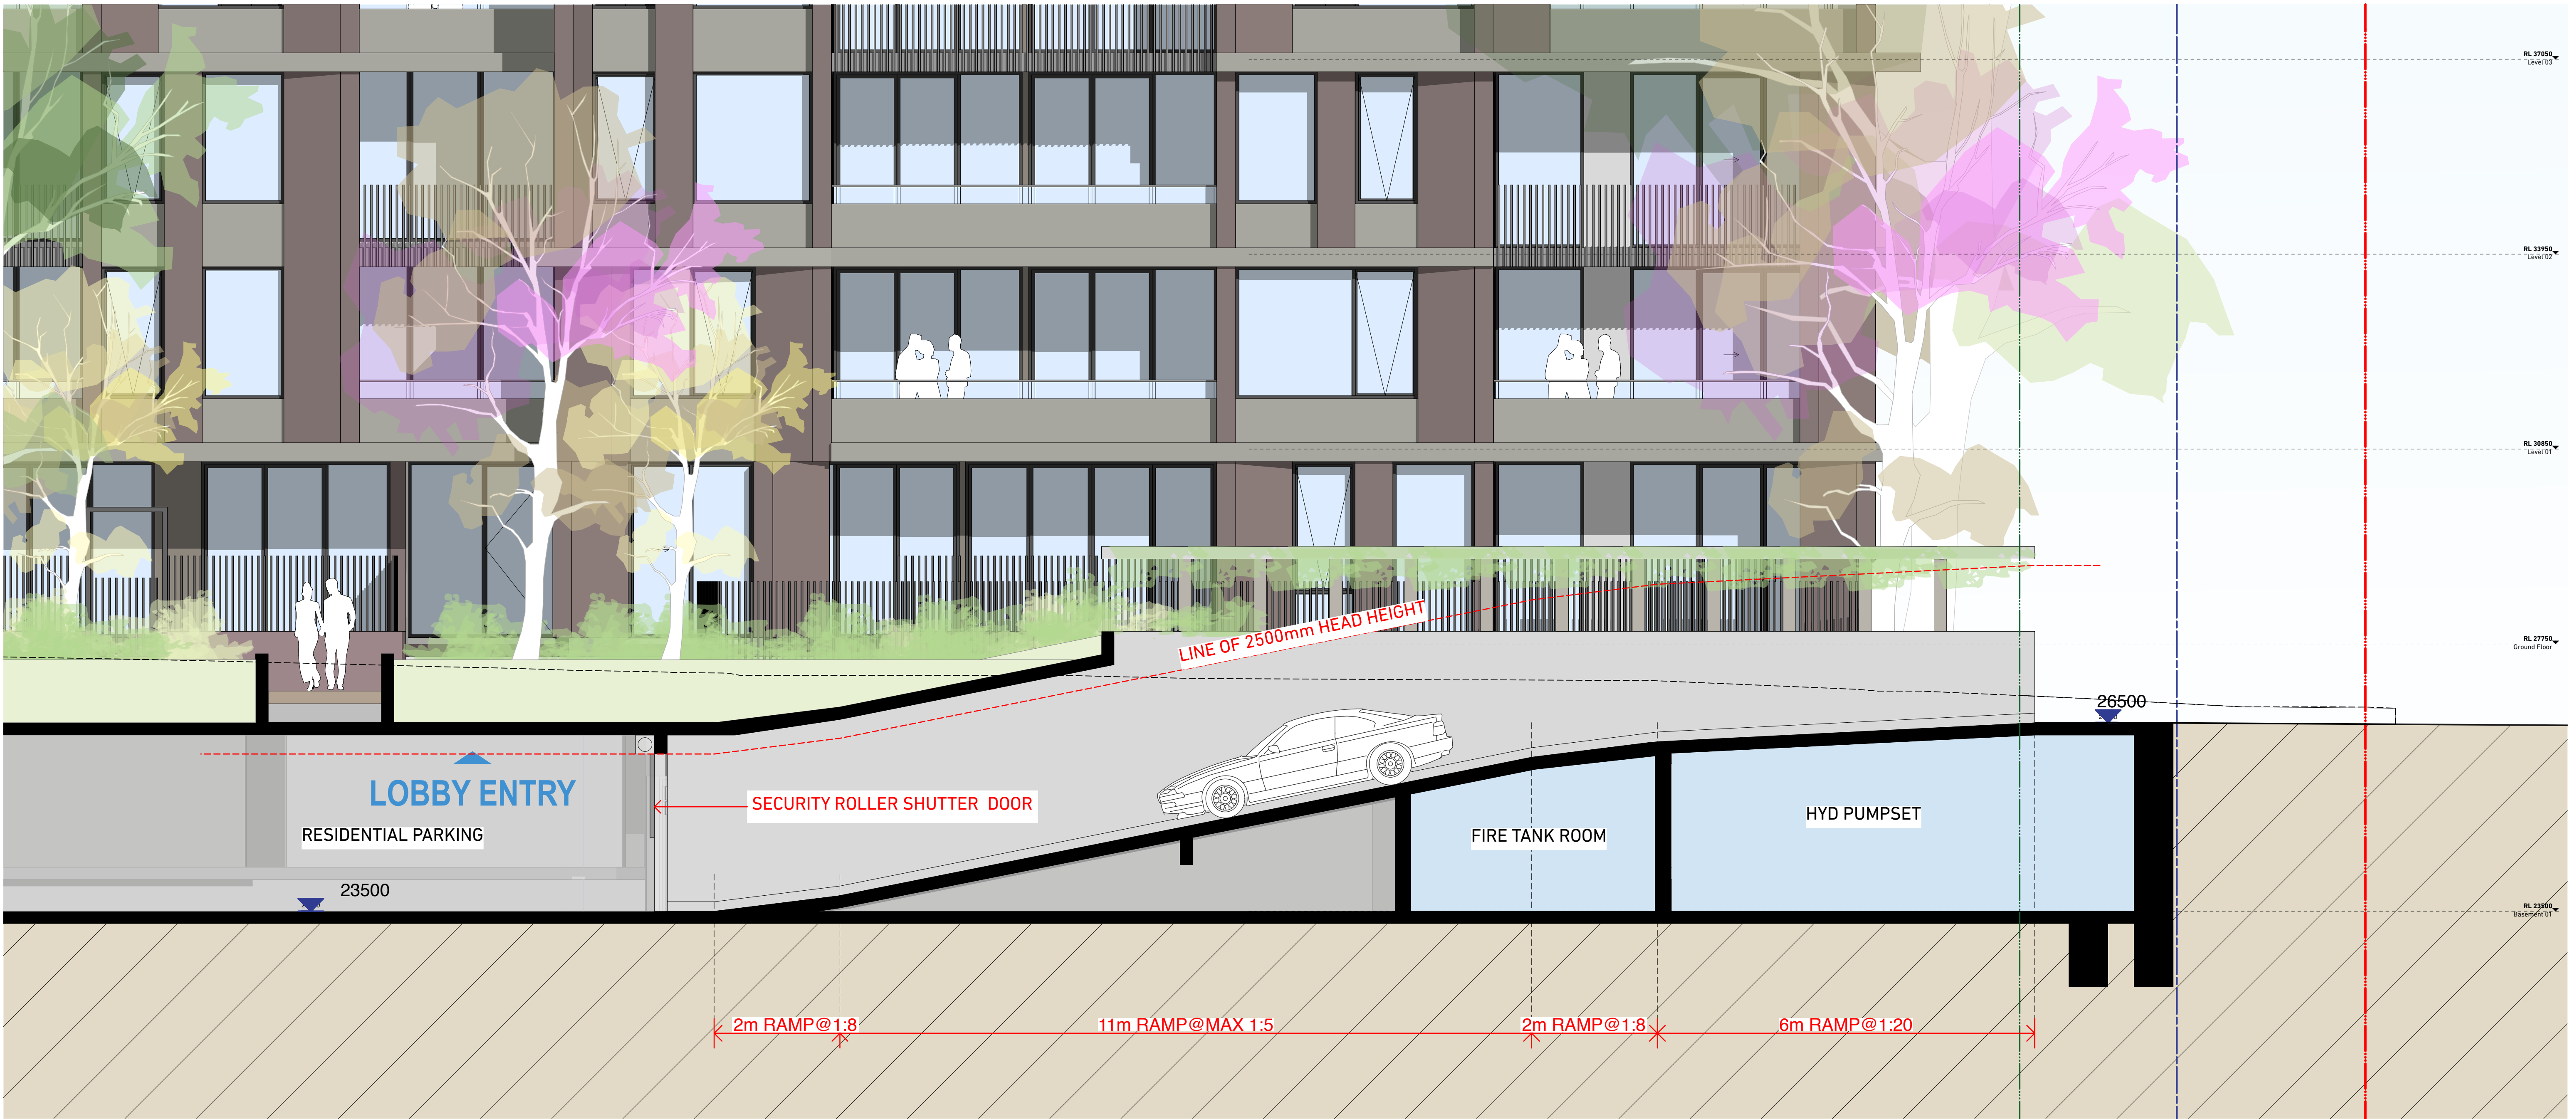

1 Carpark Entry Ramp
1:50

0 5 10 15 20

NOTES
THIS DRAWING IS THE COPYRIGHT © OF TURNER. NO REPRODUCTION WITHOUT PERMISSION. UNLESS NOTED OTHERWISE THIS DRAWING IS NOT FOR CONSTRUCTION. ALL DIMENSIONS AND LEVELS ARE TO BE CHECKED ON SITE PRIOR TO THE COMMENCEMENT OF WORK. BEFORE TURNING TO ANY DIMENSIONS FOR CLARIFICATION BEFORE PROCEEDING WITH WORK. DRAWINGS ARE NOT TO BE SCALED. USE ONLY FIGURED DIMENSIONS. REFER TO CONSULTANT DOCUMENTATION FOR FURTHER INFORMATION.

DLCS Quality Endorsed Company ISO 9001:2015, Registration Number 20476
Notwithstanding And/Or Nicholas Turner 6885, APN 98-304-094-011

CLIENT
ESQ 1818 PANTHERS PTY LTD
Atlas Norwest Suite 502, Level 5
2 - 8 Brookhollow Avenue, Baulkham Hills NSW 2153
PO Box 6924, Baulkham Hills BC NSW 2153
T: 02 8818 3600

Project Title
Mixed Use Development
Panthers North Precinct Penrith NSW 2750

Drawing Title
Site Sections A1
Carpark Entry Ramp

2	12.01.18	JG	Revised DA		
1	7.8.17	JG	DA		
Rev.	Date	Approved by	Revision Notes	Project No.	North
				14064	
Scale				Drawn by	
1:50 @A1, 50%@A3				PYMZJG	
Status				Rev	
For DA Submission				2	
				Dwg No.	
				DA-350-010	

TURNER

L7 ONE Oxford Street,
Darlinghurst NSW 2010
Australia

T +61 2 8668 0000
F +61 2 8668 0085
turner@turner.com.au