
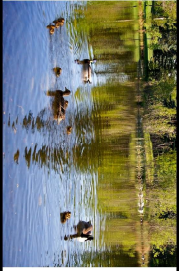


- 1 INDEPENDENT LIVING
- 2 RESIDENTIAL CARE FACILITY
- 3 RURAL RESIDENTIAL
- 4 RECREATION
- 5 FUTURE DEVELOPMENT

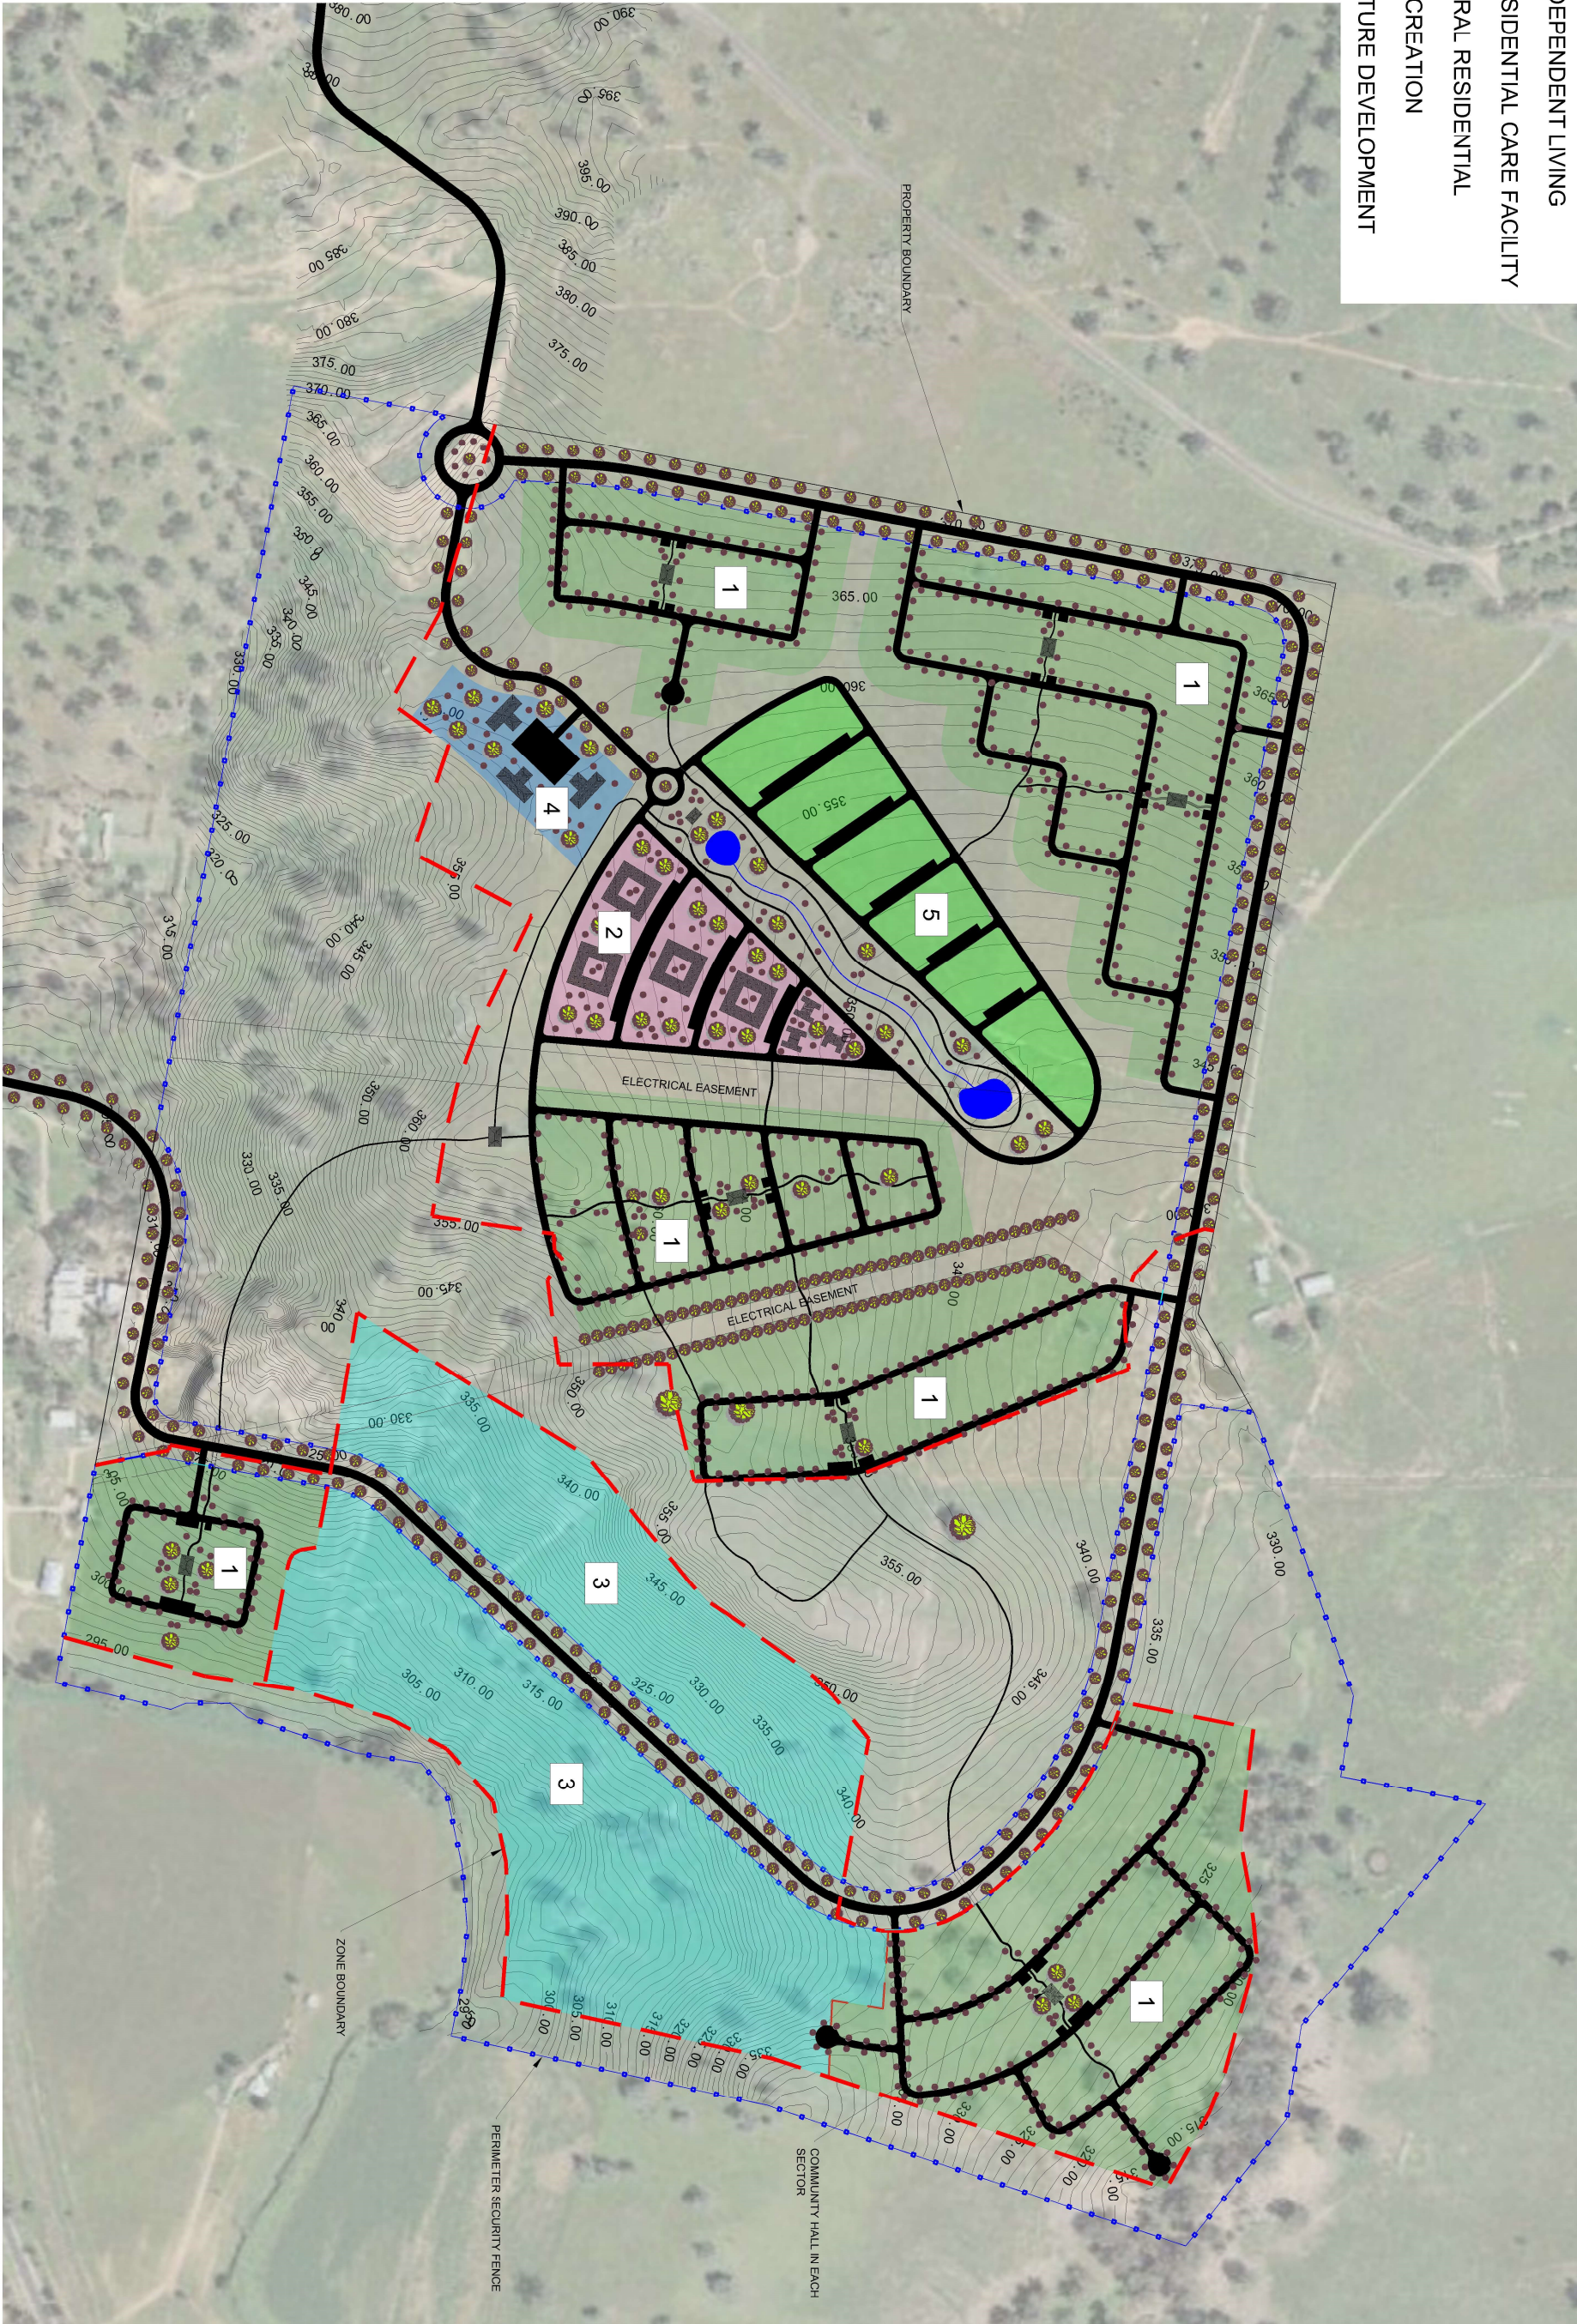

DESIGNER

FRASER Consulting
Civil & Structural Engineers

118 Victoria Street, Hill ACT
PO Box 300, Hill ACT 2688
02 6230 2823 • 0418 965 774
info@fraser.com.au • www.fraser.com.au

CLIENT

**SOUTHERN RURAL HOLDINGS PTY. LTD.**

YARRABILL ESTATE
CONCEPT MASTER PLAN | NOVEMBER 2016
LOT 4 DP1092182 | LOT 1 DP111554