


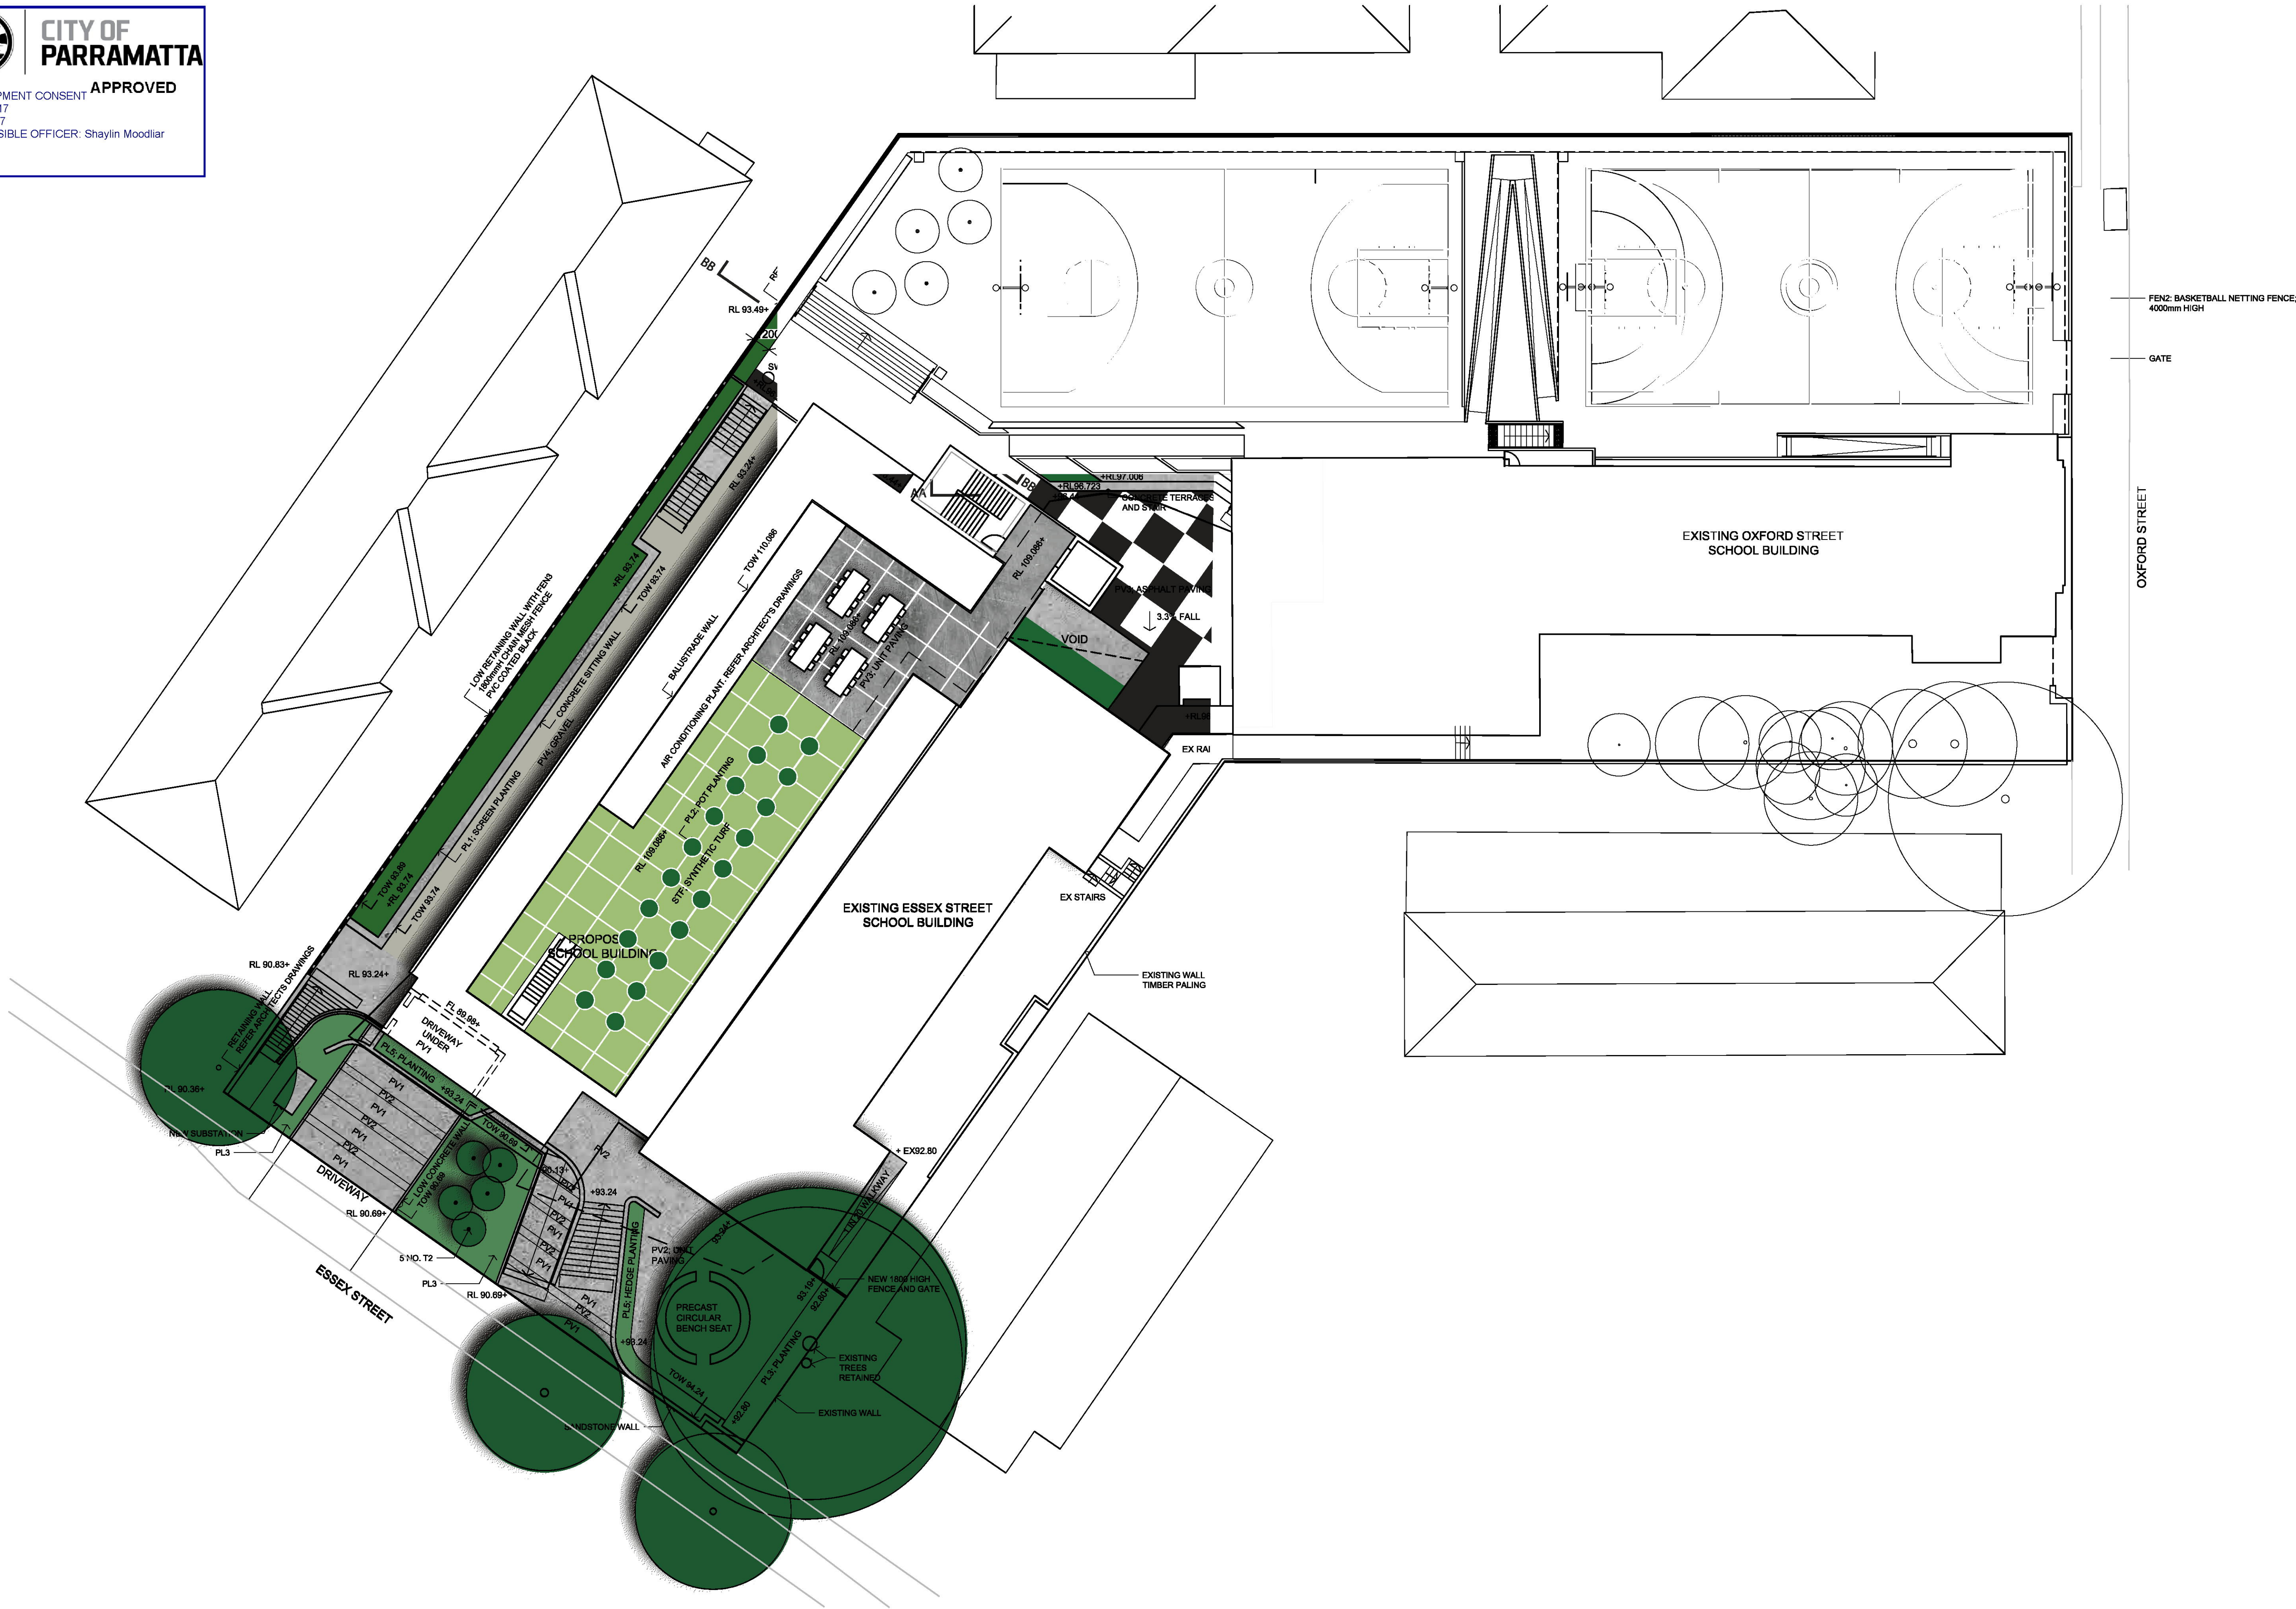

© 2016. THIS DRAWING IS COPYRIGHT OF TYRRELLSTUDIO PTY LTD.
NOTES
DO NOT SCALE DRAWINGS. WRITTEN DIMENSIONS GOVERN.
ALL DIMENSIONS ARE SHOWN IN MILLIMETRES UNLESS OTHERWISE NOTED.
ALL DIMENSIONS SHALL BE VERIFIED ON SITE BEFORE PROCEEDING WITH THE WORK.
TYRRELLSTUDIO SHALL BE NOTIFIED IN WRITING OF ANY DISCREPANCIES.
THIS DRAWING MUST BE READ IN CONJUNCTION WITH ALL RELEVANT CONTRACTS,
SPECIFICATIONS AND DRAWINGS.
THIS DRAWING IS AN UNCONTROLLED COPY UNLESS OTHERWISE NOTED.


LEGEND	
PV1	CONCRETE PAVING
PV2	UNIT PAVING
PV3	ASPHALT PAVING
PV4	GRAVEL
PV5	REBOUND ACE
STT	SYNTHETIC TURF
PL1	PLANTING TYPE 1: SCREEN PLANTING
PL2	PLANTING TYPE 2: ROOF TERRACE
PL3	PLANTING TYPE 3: NATIVE GRASS PLANTING
PL4	PLANTING TYPE 4: FERN PLANTING
PL5	PLANTING TYPE 5: HEDGE PLANTING
TX	EXISTING TREE
T1	NEW TREE TYPE 1: CHINESE ELM
T2	NEW TREE TYPE 2: SWAMP OAK
REFER TO PLANTING PLAN FOR MORE DETAILS	
EX RL	EXISTING RELATIVE LEVEL
RL	RELATIVE LEVEL
TOW	TOP OF WALL RELATIVE LEVEL
TOK	TOP OF KERB RELATIVE LEVEL
SW1	STORMWATER PIT
SW2	STORMWATER GRATED DRAIN

TYRRELLSTUDIO

MAL OFFICE PHONE WEB
PO Box 1402, Merry NSW Australia 1505
Level 1, 20 The Corso,
Merry NSW 2150
02 9583 8823
04 918 928 855
www.tyrrellstudio.com

REV	DESCRIPTION	DATE
-	ISSUED FOR INFORMATION	18.12.16
01	ISSUED FOR INFORMATION	23.12.16
02	DA ISSUE	27.01.17
	DA ISSUE REVISION	02.08.17

PROJECT	ARDEN ANGLICAN SCHOOL 50 OXFORD STREET, EPPING, NSW	PROJECT NO. 1613	SCALE AT A1 1:200
CLIENT	ARDEN ANGLICAN SCHOOL	ISSUE DATE 02.08.2017	
DRAWING TITLE	ROOF TERRACE PLAN	DRAWING NO. DA L02	REV 02

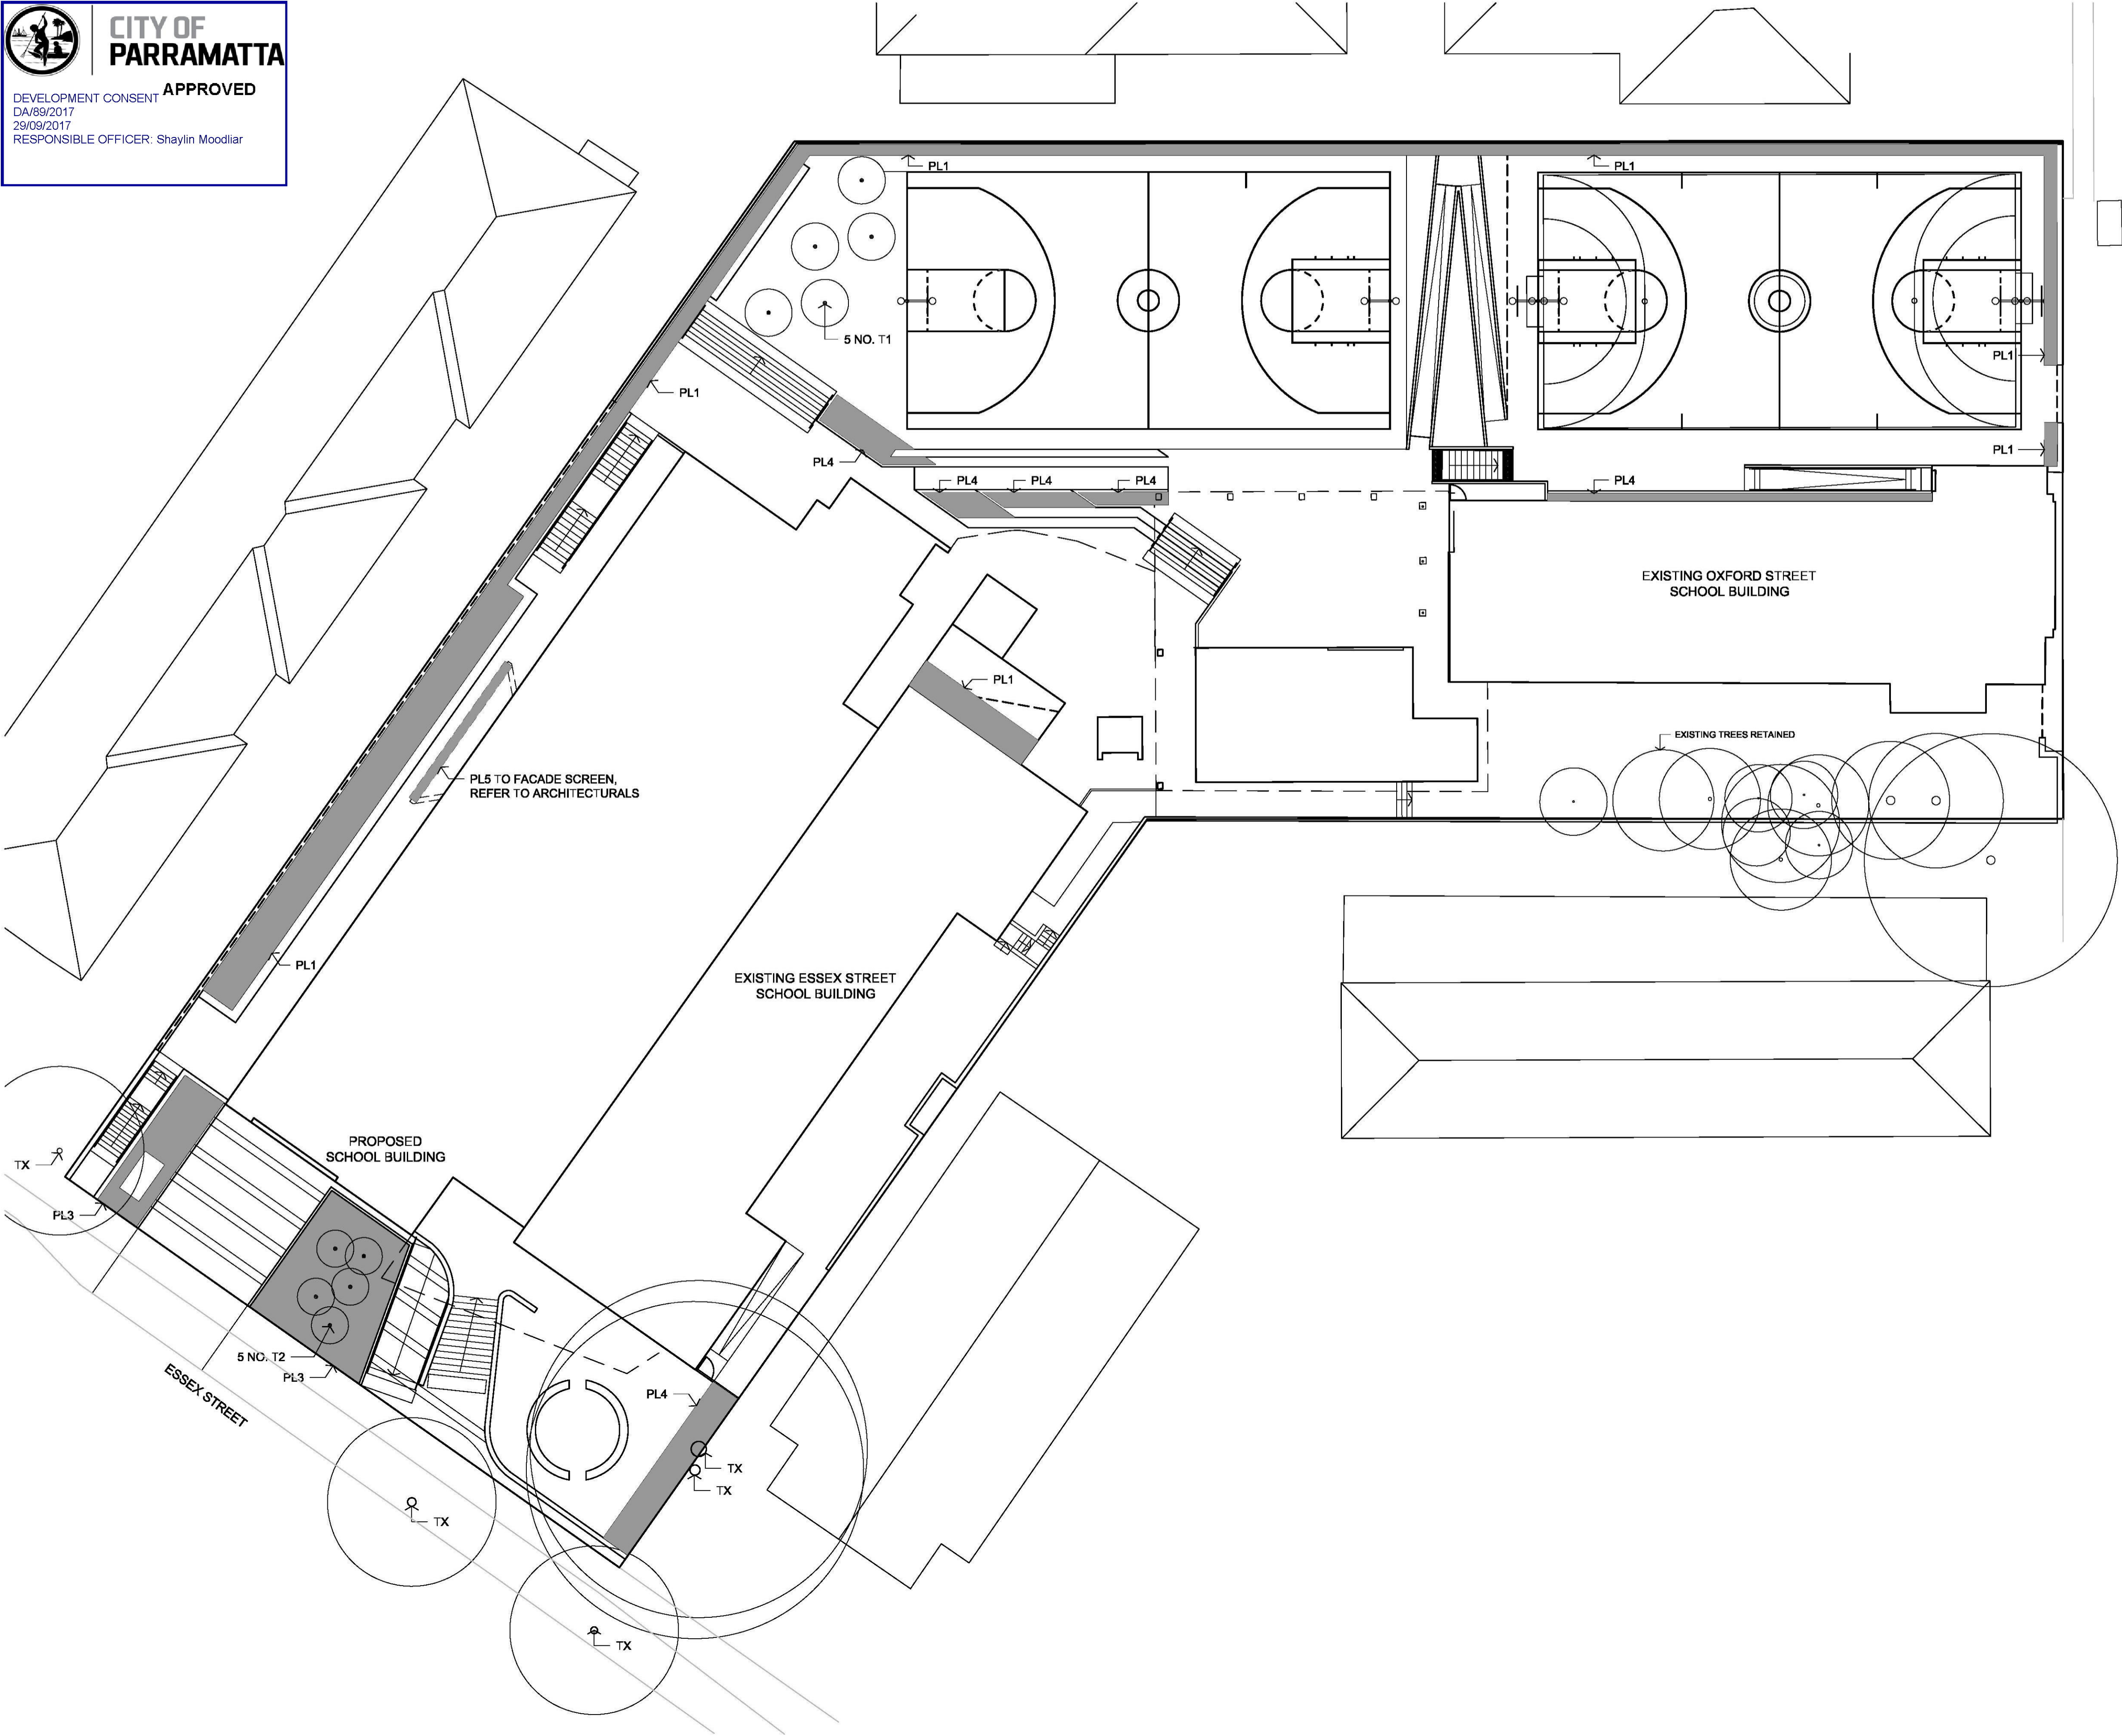

PLANTING SCHEDULE

CODE	SPECIES	COMMON NAME	POT SIZE
TREES			
T1	<i>Ulmus parvifolia</i>	Chinese Elm	200L
T2	<i>Casuarina glauca</i>	Swamp Oak	200L
PLANTING TYPE 1			
BAMBOO SCREEN PLANTING			
PL1	<i>Bambusa lako</i>	Timor Black	45L Bag
PLANTING TYPE 2			
ROOF TERRACE POT PLANTING			
PL2	<i>Mixed Succulents and Vegetable Plants</i>		150mm
	<i>Agave sp.</i>		150mm
	<i>Adromischus sp.</i>		150mm
	<i>Cotyledon orbiculatum</i>		150mm
	<i>Hawthoria sp.</i>		150mm
	<i>Graptoveria sp.</i>		150mm
	<i>Sedum morganiums</i>		150mm
PLANTING TYPE 3			
RAINGARDEN PLANTING			
PL3	<i>Ficinia nodosa</i>	Knobbly club-rush	150mm
	<i>Juncus usitatus</i>	Common Rush	150mm
PLANTING TYPE 4			
FERN PLANTING			
PL4	<i>Adiantum aethiopicum</i>	Common Maidenhair Fern	150mm
	<i>Calochlaena dubia</i>	Common Ground Fern	150mm
	<i>Cyathea cooperi</i>	Australian Tree Fern	45L
	<i>Gleichenia dicarpa</i>	Pouched Coral Fern	150mm
PLANTING TYPE 5			
VINE PLANTING			
PL5	<i>Solanum jasminoides</i>	White Potato Creeper	150mm



Casuarina Glauca



Cyathea cooperi



Ulmus parvifolia



Adiantum aethiopicum



Bambusa Lako



Calochlaena dubia



Ficinia nodosa



Juncus Usitatus

© 2018. THIS DRAWING IS COPYRIGHT OF TYRRELLSTUDIO PTY LTD.

NOTES
DO NOT SCALE DRAWINGS. WRITTEN DIMENSIONS GOVERN.
ALL DIMENSIONS ARE SHOWN IN MILLIMETRES UNLESS OTHERWISE NOTED.
ALL DIMENSIONS SHALL BE VERIFIED ON SITE BEFORE PROCEEDING WITH THE WORK.
TYRRELLSTUDIO SHALL BE NOTIFIED IN WRITING OF ANY DISCREPANCIES.
THIS DRAWING MUST BE READ IN CONJUNCTION WITH ALL RELEVANT CONTRACTS,
SPECIFICATIONS AND DRAWINGS.
THIS DRAWING IS AN UNCONTROLLED COPY UNLESS OTHERWISE NOTED.

LEGEND

PV1 CONCRETE PAVING
PV2 UNIT PAVING
PV3 ASPHALT PAVING
PV4 GRAVEL
PV5 REBOUND ACE
STF SYNTHETIC TURF

PL1 PLANTING TYPE 1: BAMBOO PLANTING
PL2 PLANTING TYPE 2: ROOF TERRACE
PL3 PLANTING TYPE 3: RAINGARDEN
PL4 PLANTING TYPE 4: FERN PLANTING

EX RL EXISTING RELATIVE LEVEL
RL RELATIVE LEVEL
TOW TOP OF WALL RELATIVE LEVEL
TOK TOP OF KERB RELATIVE LEVEL

TX EXISTING TREE
T1 NEW TREE TYPE 1: CHINESE ELM
T2 NEW TREE TYPE 2: SWAMP OAK
REFER TO PLANTING PLAN FOR MORE DETAILS

TYRRELLSTUDIO

MAIL PO Box 1462, Merry NSW Australia 1500
OFFICE Level 1, 29 The Corso,
Merry NSW 2090
PHONE 02 8383 9623
PHONE 04 91 828 888
WEB www.tyrrellstudio.com

REV	DESCRIPTION	DATE
01	DA ISSUE	27.01.2017

PROJECT	ARDEN ANGLICAN SCHOOL 50 OXFORD STREET, EPPING, NSW	PROJECT NO.	1613	SCALE AT A1	1:200
CLIENT	ARDEN ANGLICAN SCHOOL	ISSUE DATE	27.01.2017		
DRAWING TITLE	PLANTING PLAN	DRAWING NO.	DA L03	REV	01

