


Do not scale off this drawing. Use figured dimensions only. Resolve discrepancies with the Architect before proceeding. Copyright of this drawing and designs executed remains vested in Dylam Developments.

SECTION 4.55 (2)

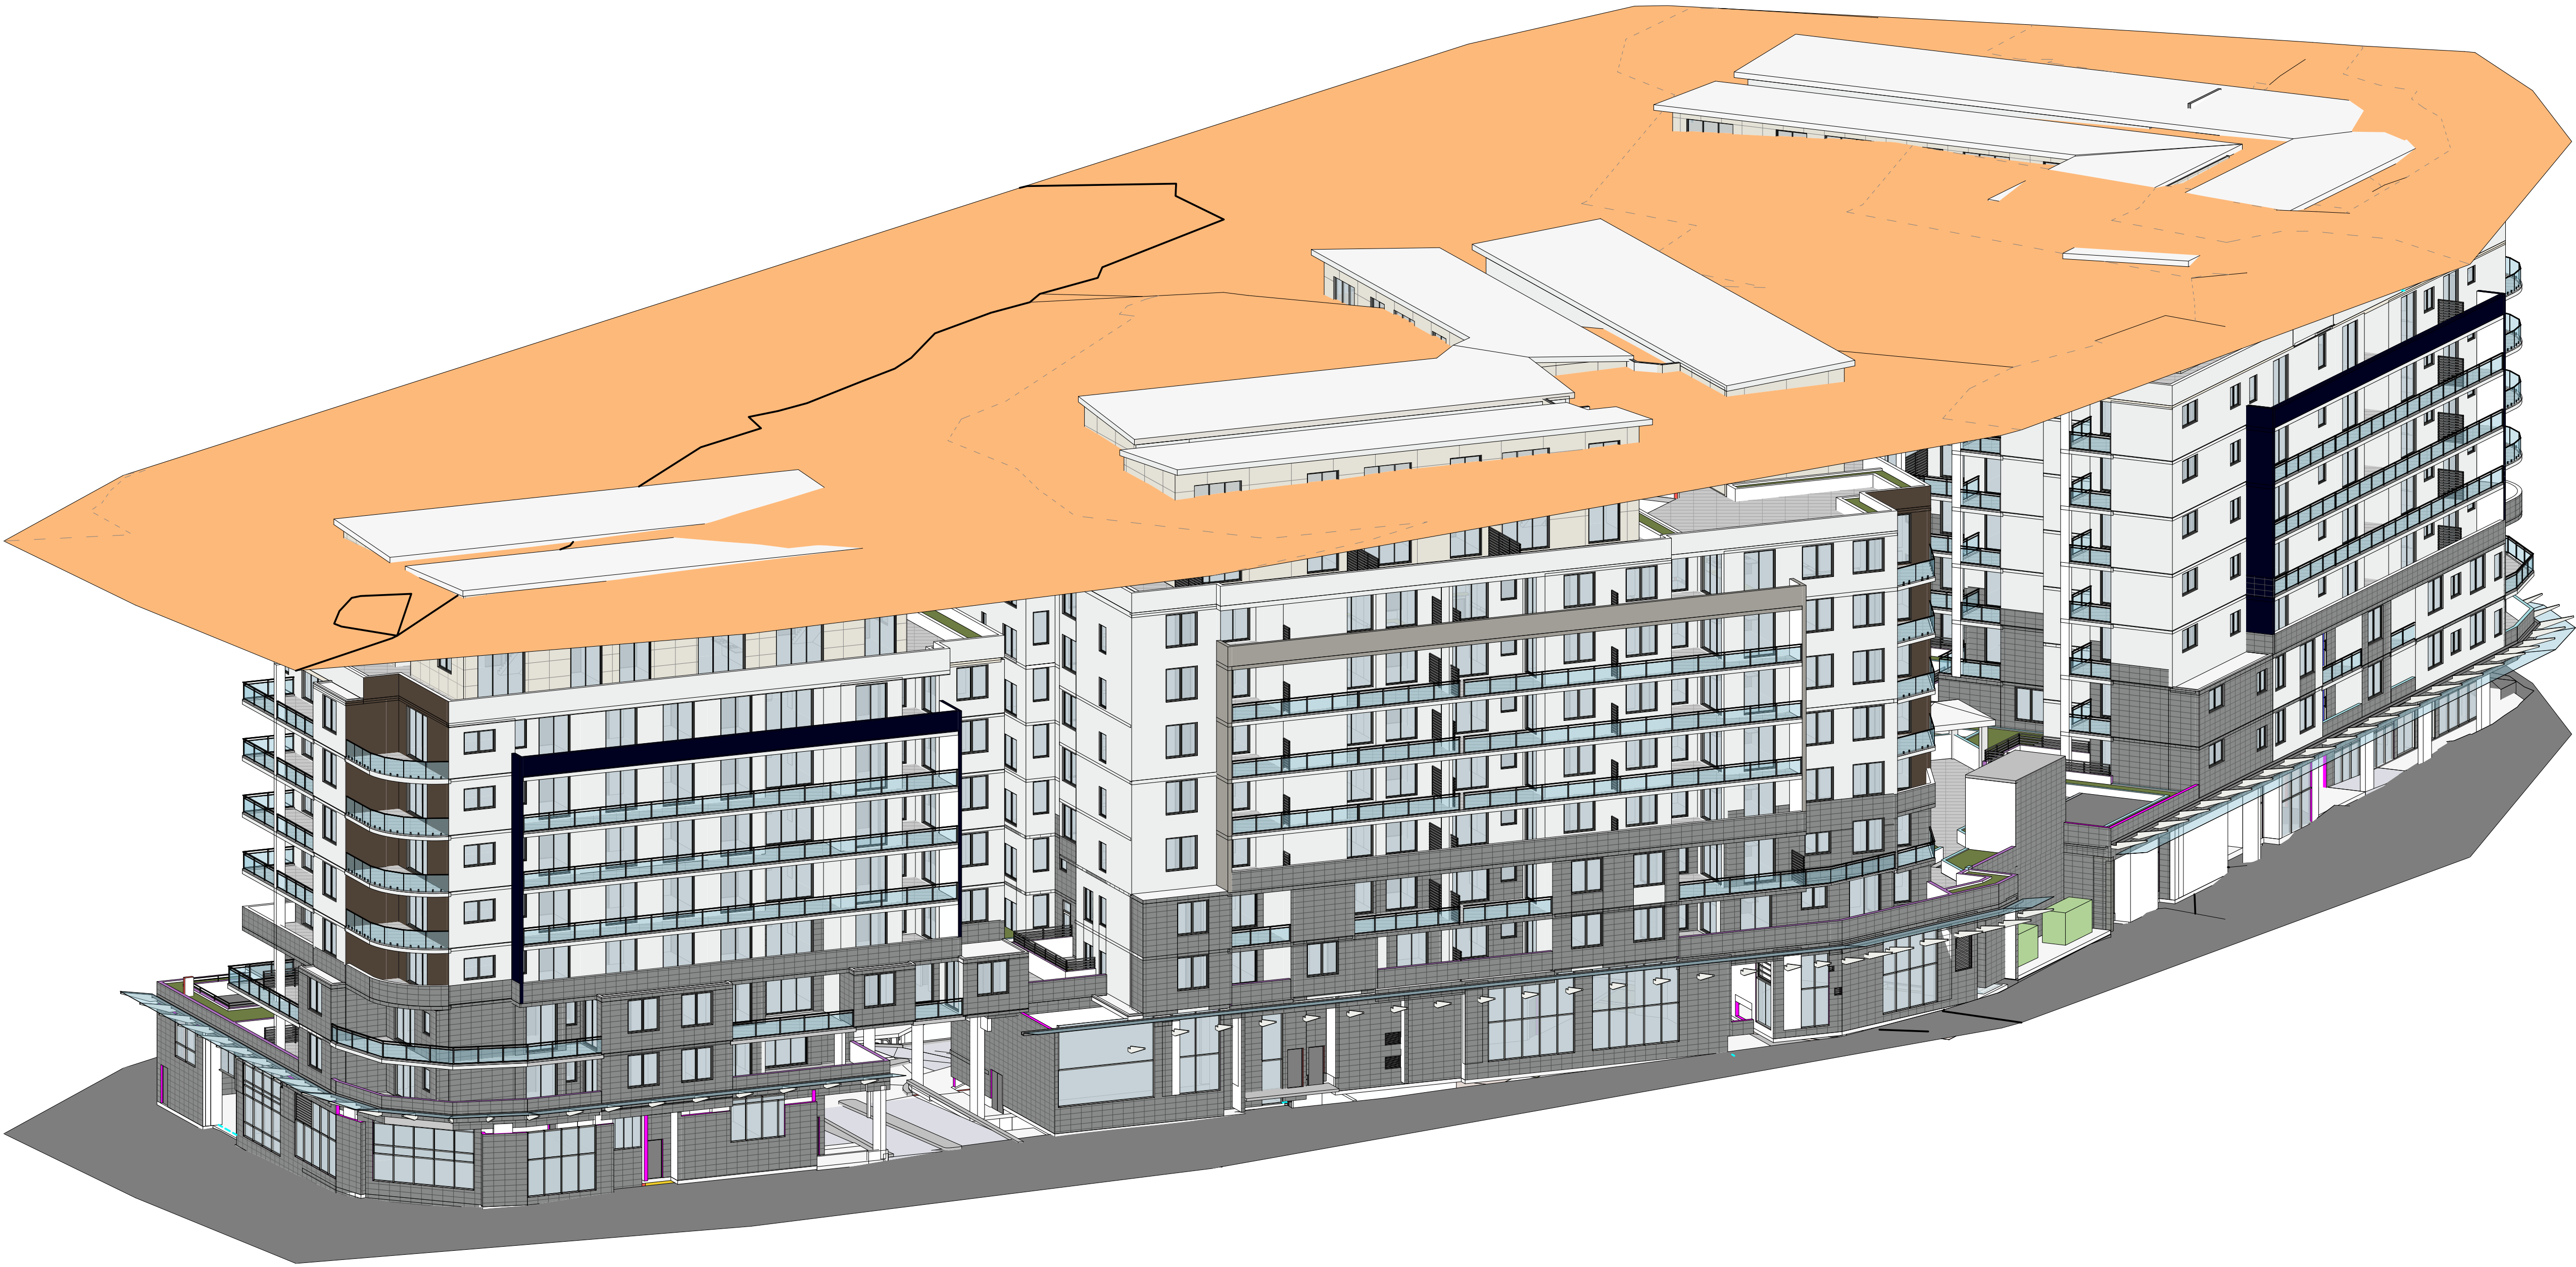

architex


Ryleton Pty Ltd t/as Architex
abn 32 003 315 142
Parramatta NSW 2150
T : 9633 5888
M : 0418 402 919
email@architex.com.au
www.architex.com.au

CLIENT
Good Luck Plaza
(Blacktown) Pty
Ltd

PROJECT
Retail / Residential
Development at No. 1,3 & 5
Zoe Place, Mount Druitt

PROJECT NUMBER
2315

REV.No	REVISION DESCRIPTION	REV.DATE

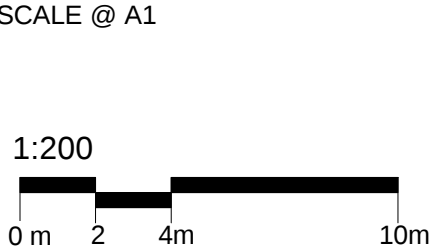

DRAWN BY
Author
CHECKED BY
Checker

DRAWING NUMBER
H1
REVISION

DRAWING
32m Height Plane

SECTION 4.55 (2)

 Denotes Original Development Application RL

Ryleton Pty Ltd t/as Architex
 abn 32 003 315 142
 Parramatta NSW 2150
 T: 9633 5888
 M: 0418 402 911
 email@architex.com.au
 www.architex.com.au

PROJECT
Retail / Residential
Development at No. 1,3 & 5
Zoe Place, Mount Druitt

REV.No	REVISION DESCRIPTION	REV.DATE

SCALE @ A1
1 : 100

1:100



0 m 1 2m 5m


DRAWING NUMBER
H2
REVISION

DRAWING

Level Comparison
(Original DA to S4.55
2) Block A

SECTION 4.55 (2)

Denotes
Original
Development
Application RL

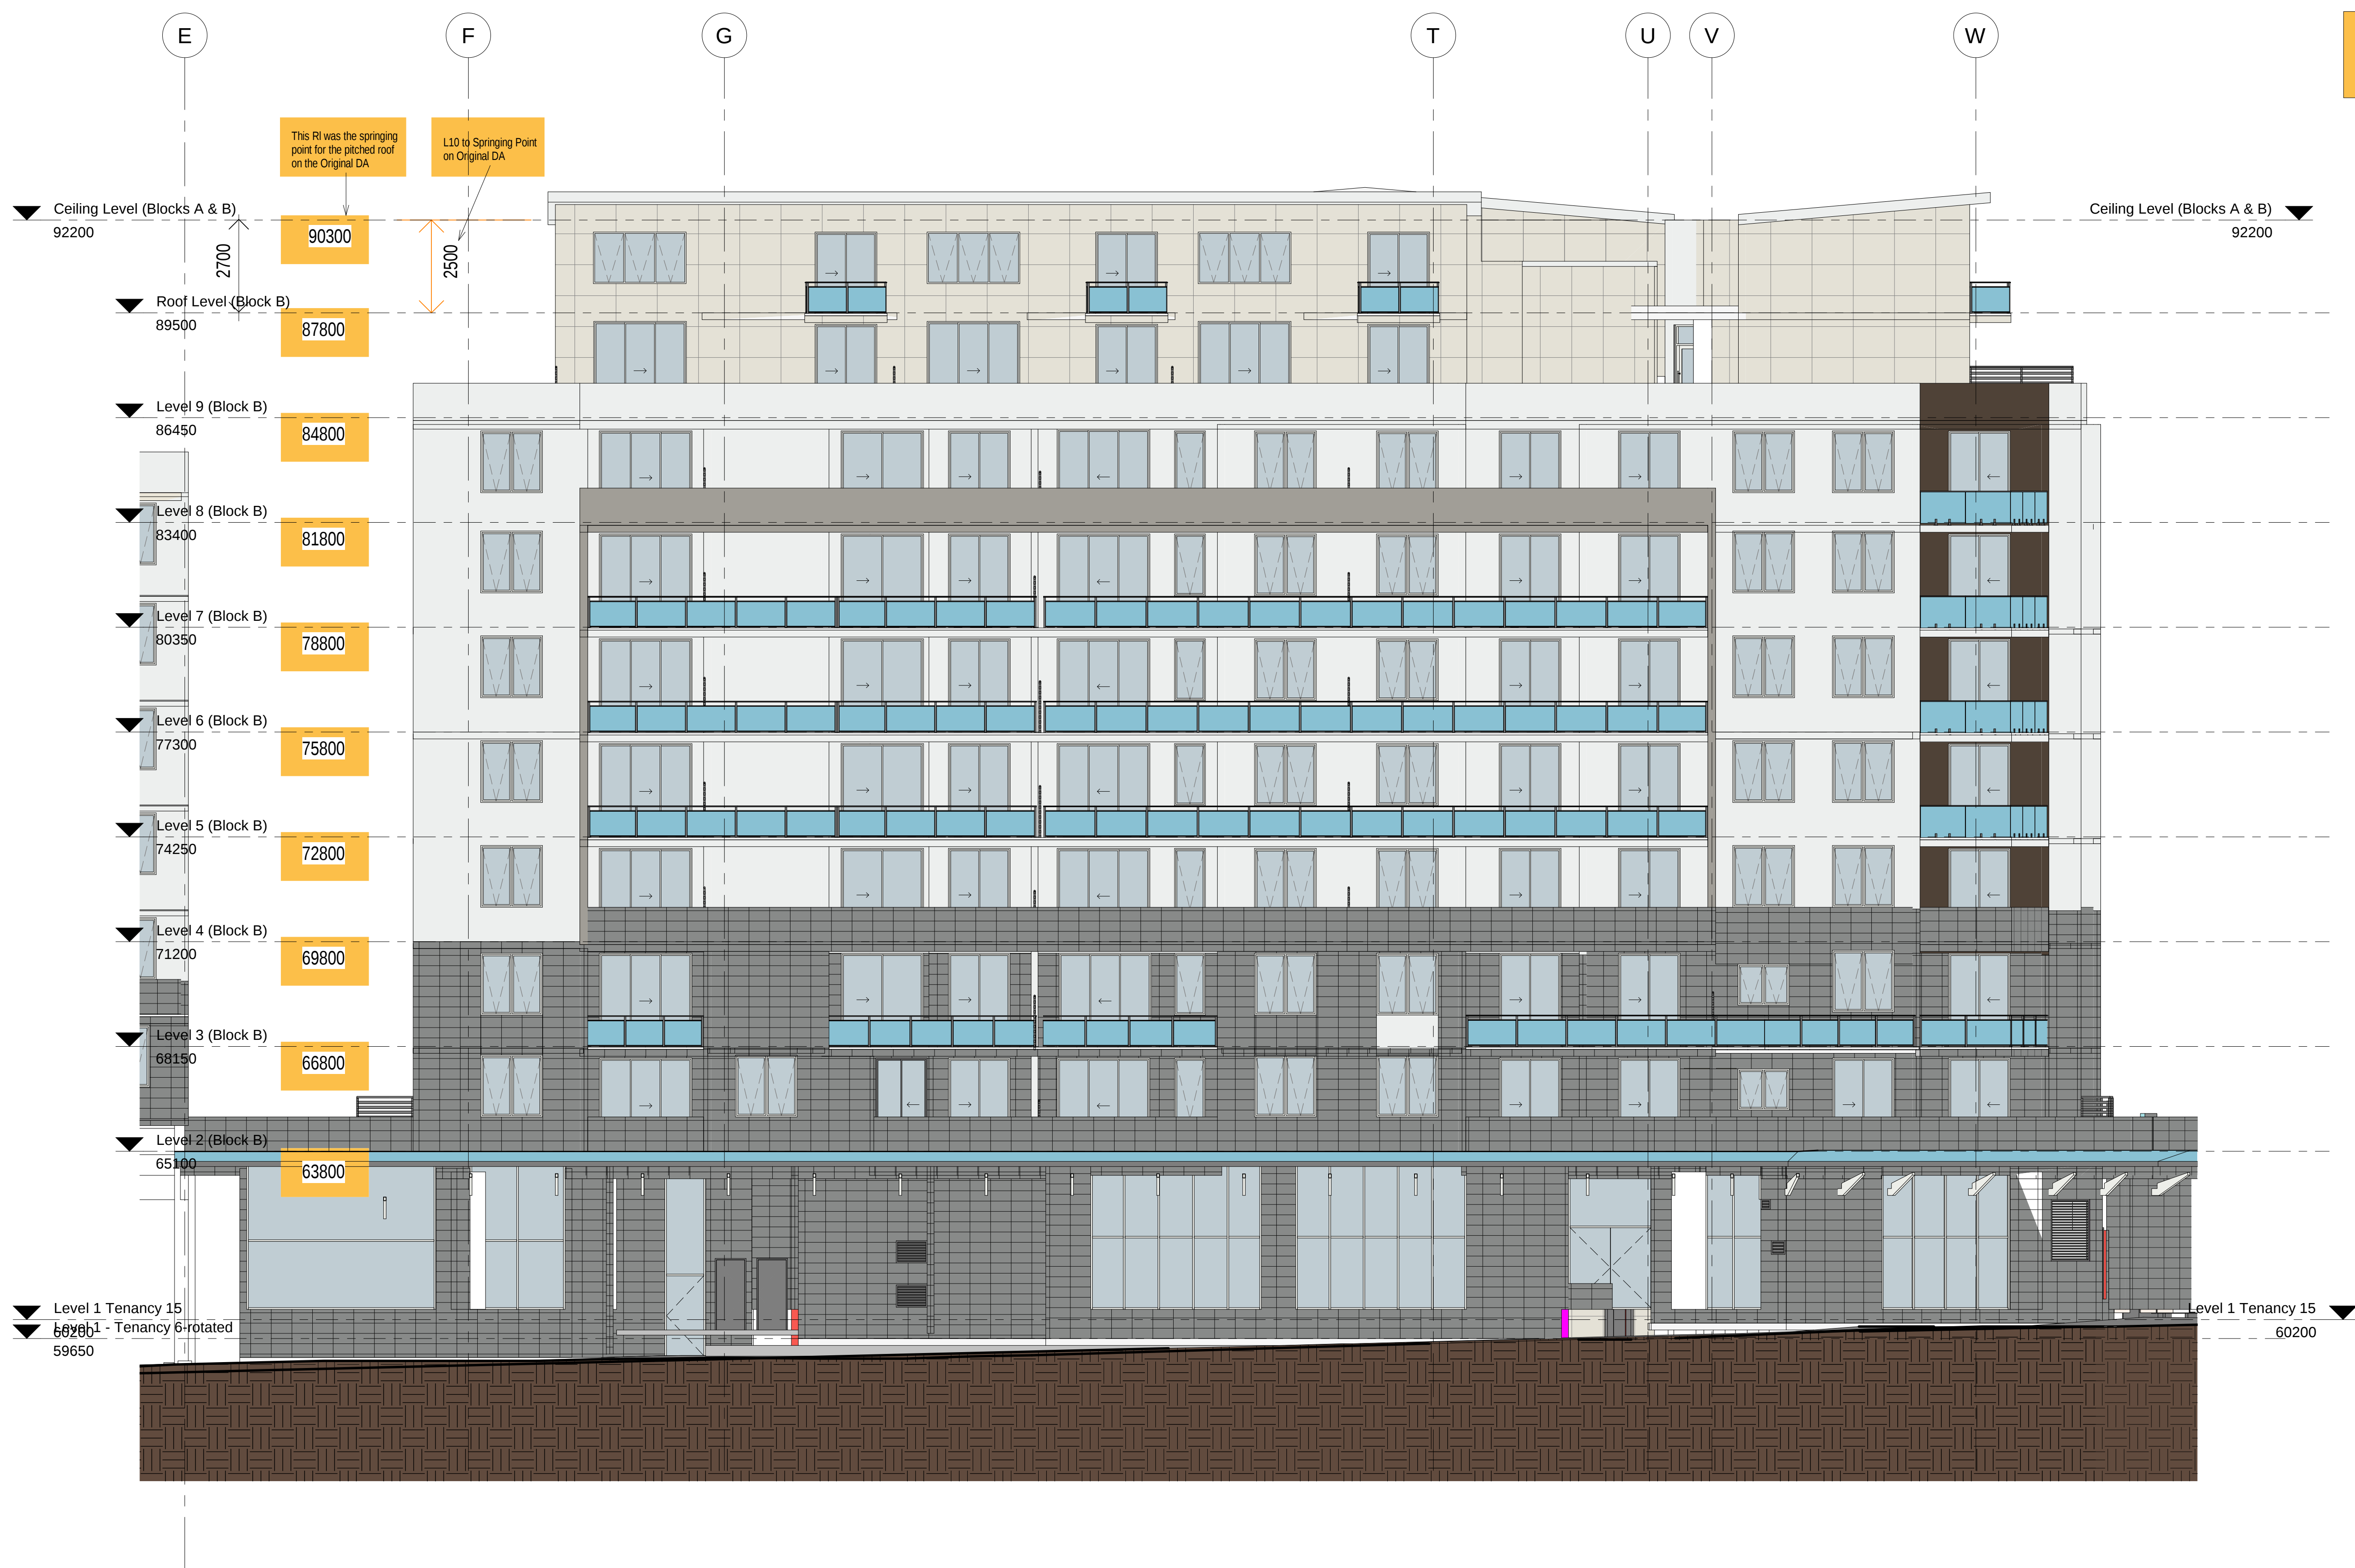

architex
Ryleton Pty Ltd is Architex
abn 32 003 315 142
Parramatta NSW 2150
T : 9633 5888
M : 0418 402 919
email@architex.com.au
www.architex.com.au

CLIENT
Good Luck Plaza
(Blacktown) Pty
Ltd

PROJECT
Retail / Residential
Development at No. 1,3 & 5
Zoe Place, Mount Druitt

PROJECT NUMBER
2315

REV.No	REVISION DESCRIPTION	REV.DATE

SCALE @ A1
1 : 100
1:100
0 m 1 2m 5m


DRAWN BY
JD
CHECKED BY

DRAWING NUMBER
H3
REVISION

DRAWING
Level Comparison
(Original DA to S4.55
2) Block B

SECTION 4.55 (2)

Denotes
Original
Development
Application RL

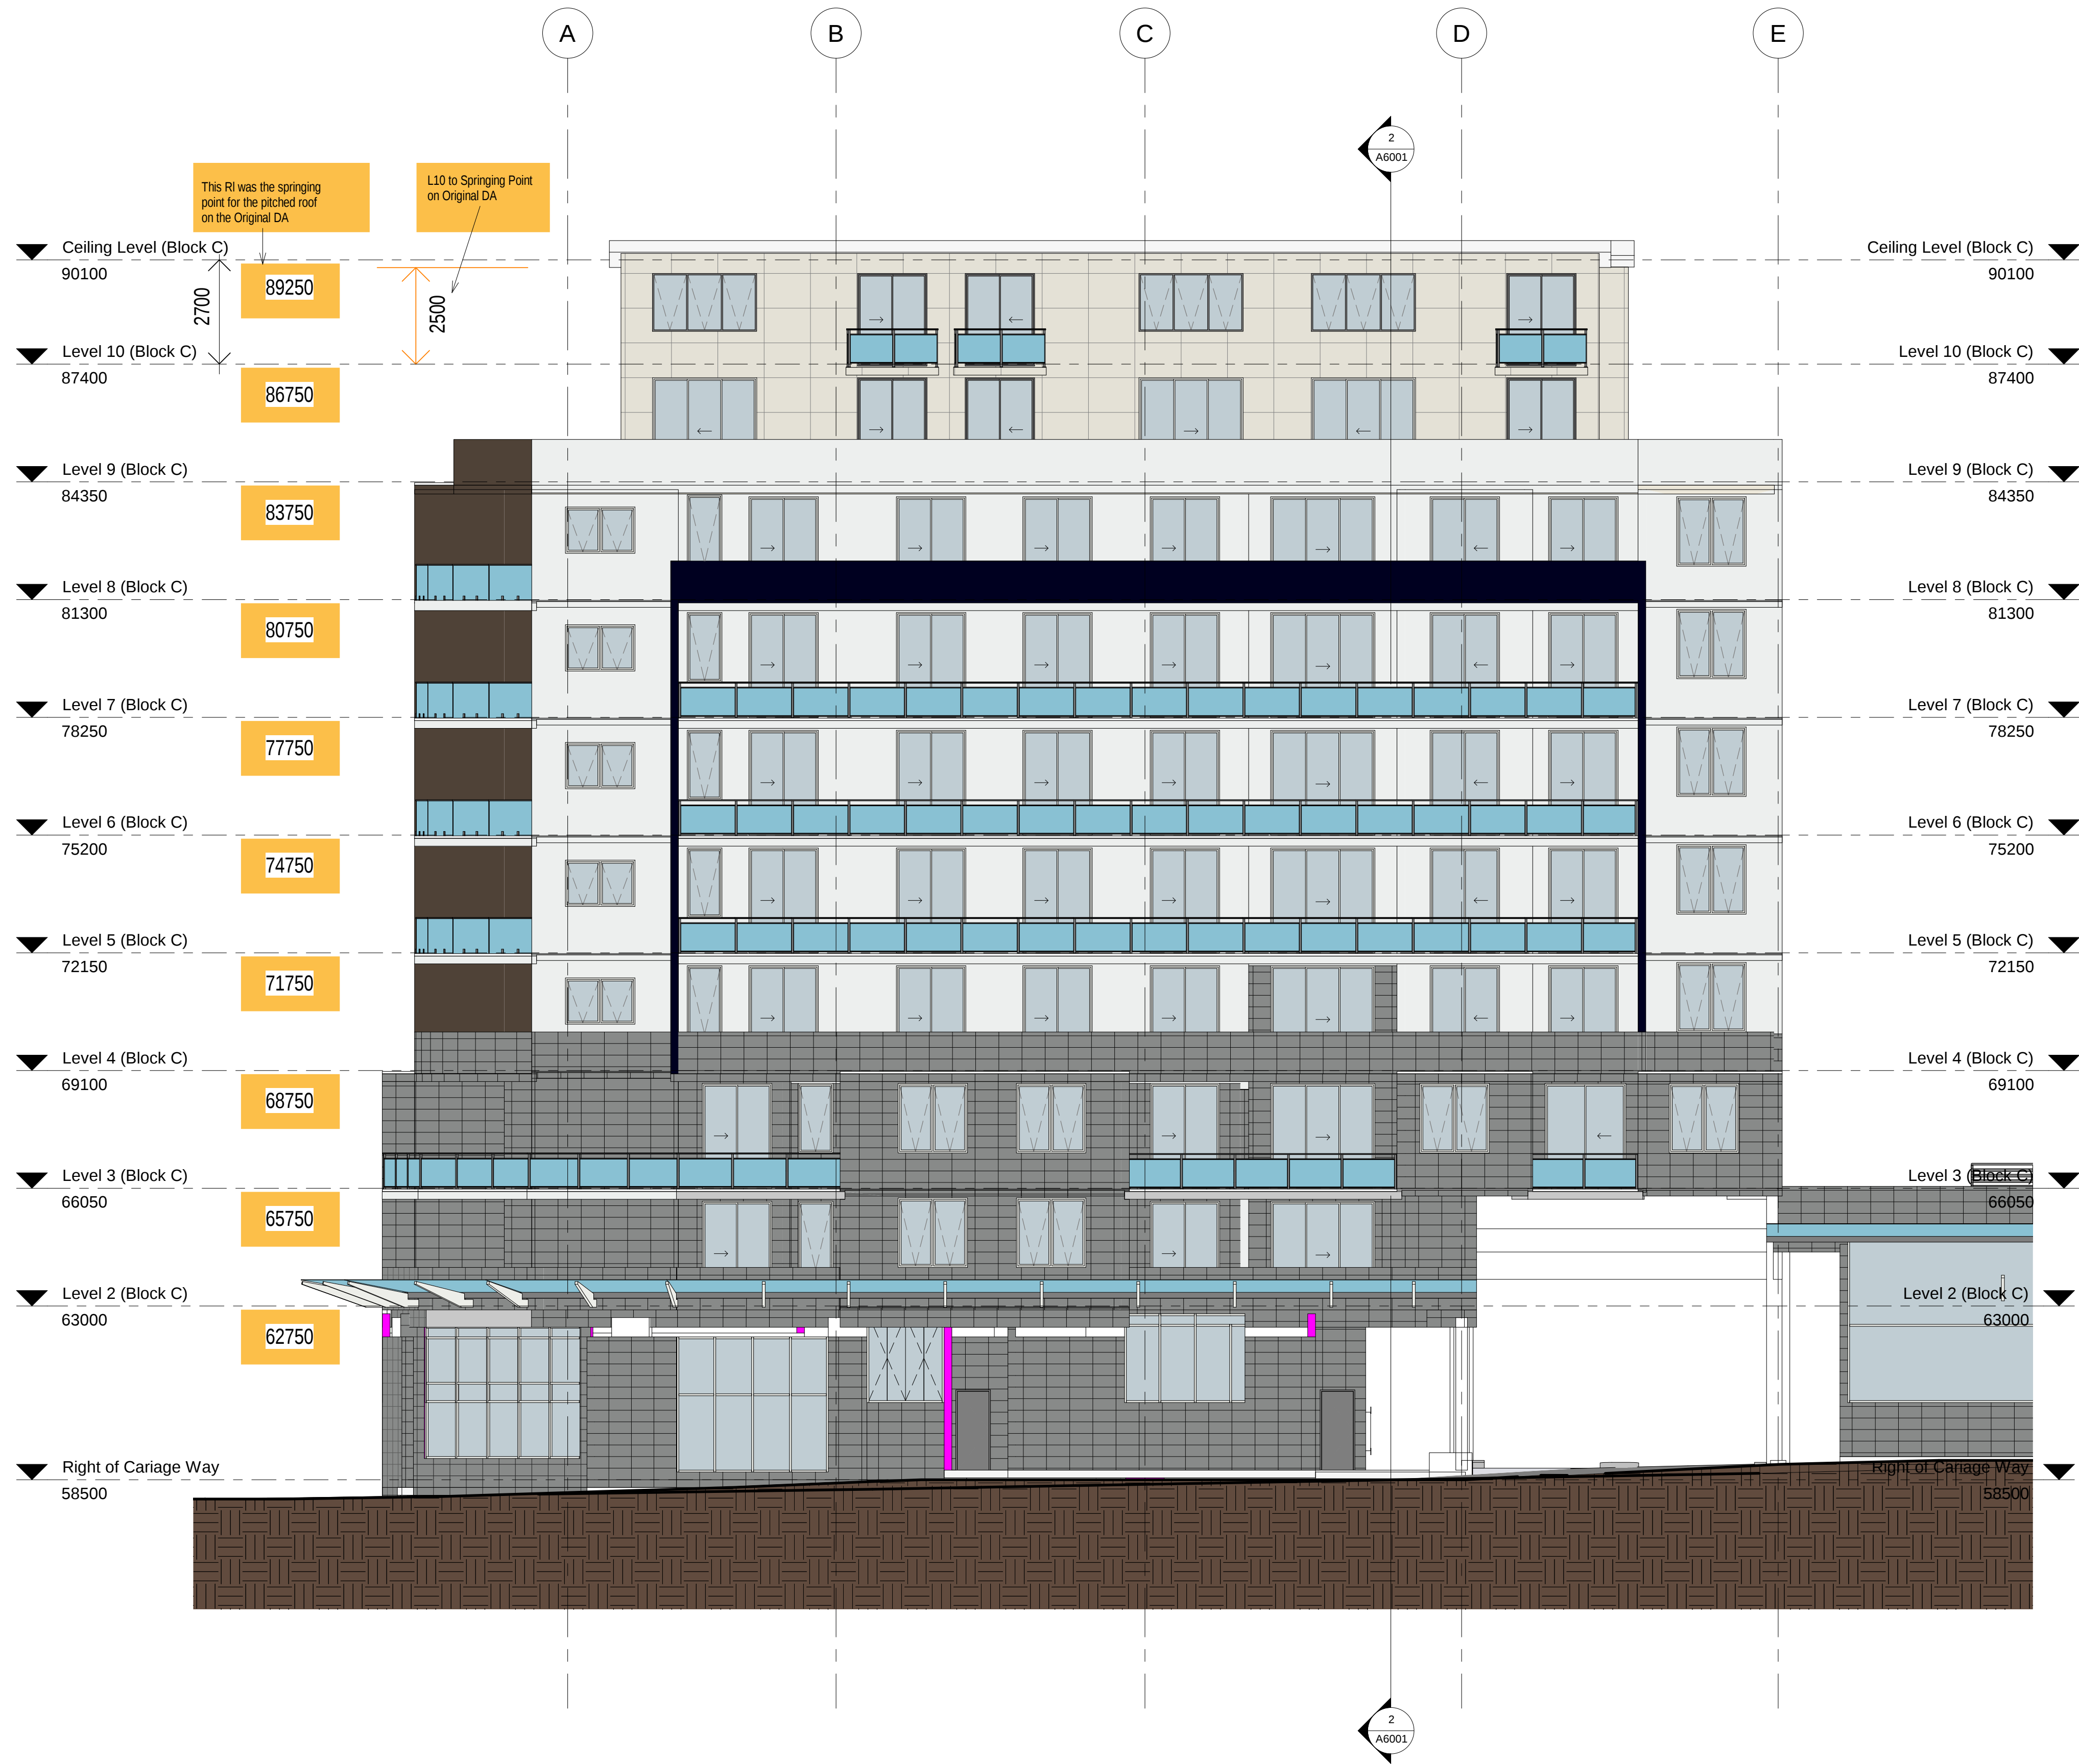

architex

Ryleton Pty Ltd t/as Architex
abn 32 003 315 142
Parramatta NSW 2150

T : 9633 5888
M : 0418 402 919

email@architex.com.au
www.architex.com.au

CLIENT
Good Luck Plaza
(Blacktown) Pty
Ltd

PROJECT
Retail / Residential
Development at No. 1,3 & 5
Zoe Place, Mount Druitt

PROJECT NUMBER
2315

REV.No	REVISION DESCRIPTION	REV.DATE

SCALE @ A1
1 : 100

1:100

0m 1 2m 5m

DRAWN BY
JD


CHECKED BY

DRAWING NUMBER
H4

REVISION

DRAWING
Level Comparison
(Original DA to S4.55
2) Block C

SECTION 4.55 (2)

 

Section 4.55 (2)

LEGEND		
EXTERNAL FINISHES SCHEDULE		
	P1	PAINT FINISH 1 Dulux White Duck Quarter P1681Q
	P2	PAINT FINISH 2 Lexicon Half PN2A1
	P3	PAINT FINISH 3 Dulux Timeless Grey PG1F4
	P4	PAINT FINISH 4 Peppercorn Rent P12A9
	PC1	POWDERCOAT FINISH 1 Xtreme White Satin 9641157M
	M1	METAL FINISH 1 Alucobond - Brilliant Metallic 602
	M2	METAL FINISH 2 Alucobond - PE Black 326



1 Block A - North Eastern Elevation
1 : 100



architex
Ryleton pty ltd t/as Architex
abn 32 003 315 142
Paramatta NSW 2150
T : 9633 5888
M : 0418 402 919
email@architex.com.au
www.architex.com.au


CLIENT
Good Luck Plaza
(Blacktown) Pty
Ltd

PROJECT
Retail / Residential
Development at No. 1,3 & 5
Zoe Place, Mount Druitt

PROJECT NUMBER
2315

REV.No	REVISION DESCRIPTION	REV.DATE
B	Section 4.55(2) Issued	27.09.18
A	Section 4.55 (2) Issued for information	23.08.18

SCALE @ A1
1:100
0 m 1 2m 5m

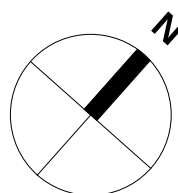

DRAWN BY
JD
CHECKED BY

DRAWING NUMBER
201 - A
REVISION
B
DRAWING
Block A - North
East Elevation

SECTION 4.55 (2)

Section 4.55 (2)



LEGEND	
EXTERNAL FINISHES SCHEDULE	
	P1 PAINT FINISH 1 Dulux White Duck Quarter P16B1Q
	P2 PAINT FINISH 2 Lexicon Half PN2A1
	P3 PAINT FINISH 3 Dulux Timeless Grey PG1F4
	P4 PAINT FINISH 4 Peppercom Rent P12A9
	PC1 POWDERCOAT FINISH 1 Xtreme White Satin 9641157M
	M1 METAL FINISH 1 Alucobond - Brilliant Metallic 602
	M2 METAL FINISH 2 Alucobond - PE Black 326

1 Block A - North West Elevation
1 : 100



architex

Ryleton pty ltd t/as Architex
abn 32 003 315 142
Parramatta NSW 2150
T : 9633 5888
M : 0418 402 919
email@architex.com.au
www.architex.com.au


CLIENT
Good Luck Plaza
(Blacktown) Pty
Ltd

PROJECT
Retail / Residential
Development at No. 1,3 & 5
Zoe Place, Mount Druitt

PROJECT NUMBER
2315

REV.No	REVISION DESCRIPTION	REV.DATE
B	Section 4.55(2) Issued	27.09.18
A	Section 4.55 (2) Issued for information	23.08.18

SCALE @ A1
1:100
1:200
0m 2 4m 10m

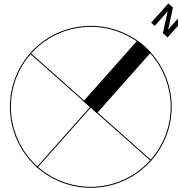


DRAWN BY
JD
CHECKED BY

DRAWING NUMBER
202 - A
REVISION
B

DRAWING
Block A - North
West Elevation

SECTION 4.55 (2)

Section 4.55 (2)

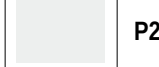LEGEND		
EXTERNAL FINISHES SCHEDULE		
	P1	PAINT FINISH 1 Dulux White Duck Quarter P16B1Q
	P2	PAINT FINISH 2 Lexicon Half PN2A1
	P3	PAINT FINISH 3 Dulux Timeless Grey PG1F4
	P4	PAINT FINISH 4 Peppercom Rent P12A9
	PC1	POWDERCOAT FINISH 1 Xtreme White Satin 9641157M
	M1	METAL FINISH 1 Alucobond - Brilliant Metallic 602
	M2	METAL FINISH 2 Alucobond - PE Black 326



1 Block A - South West Elevation
1 : 100



architex

Ryleton Pty Ltd t/as Architex
abn 32 003 315 142
Parramatta NSW 2150
T : 9633 5888
M : 0418 402 919
email@architex.com.au
www.architex.com.au


CLIENT
Good Luck Plaza
(Blacktown) Pty
Ltd

PROJECT
Retail / Residential
Development at No. 1,3 & 5
Zoe Place, Mount Druitt

PROJECT NUMBER
2315

REV.No	REVISION DESCRIPTION	REV.DATE
B	Section 4.55(2) Issued	27.09.18
A	Section 4.55 (2) Issued for information	23.08.18

SCALE @ A1
1:100
1:200
0 m 2 4m 10m

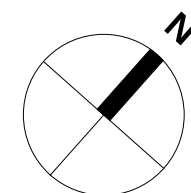

DRAWN BY
JD
CHECKED BY


DRAWING NUMBER
203 - A
REVISION
B
DRAWING
Block A - South
West Elevation

LEGEND

EXTERNAL FINISHES SCHEDULE		
P1	PAINT FINISH 1	Dulux White Duck Quarter P16B1Q
P2	PAINT FINISH 2	Lexicon Half PN2A1
P3	PAINT FINISH 3	Dulux Timeless Grey PG1F4
P4	PAINT FINISH 4	Peppercom Rent P12A9
PC1	POWDERCOAT FINISH 1	Xtreme White Satin 9641157M
M1	METAL FINISH 1	Alucobond - Brilliant Metallic 602
M2	METAL FINISH 2	Alucobond - PE Black 326

Do not scale off this drawing. Use figured dimensions only. Resolve discrepancies with The Architect before proceeding. Copyright of this drawing and designs executed remains vested in Dylam Developments.

SECTION 4.55 (2)

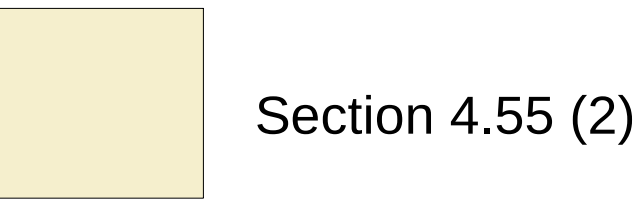

BLOCK B

BLOCK A



1 Block A - South Eastern Elevation
1 : 100



architex

Ryleton pty ltd t/as Architex
abn 32 003 315 142
Parramatta NSW 2150
email@architex.com.au
www.architex.com.au

T : 9633 5888
M : 0418 402 919


CLIENT
Good Luck Plaza
(Blacktown) Pty
Ltd

PROJECT
Retail / Residential
Development at No. 1,3 & 5
Zoe Place, Mount Druitt

PROJECT NUMBER
2315

REV.No	REVISION DESCRIPTION	REV.DATE
B	Section 4.55(2) Issued	27.09.18
A	Section 4.55 (2) Issued for information	23.08.18

SCALE @ A1
1:100
0 m 1 2m 5m

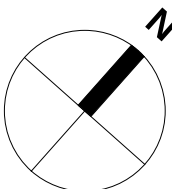

DRAWN BY
JD
CHECKED BY

DRAWING NUMBER
200 - A
REVISION
B
Block A- South
East Elevation

SECTION 4.55 (2)



1 Block B - East Elevation
1 : 100



architex
Ryleton Pty Ltd t/as Architex
abn 32 003 315 142
Parramatta NSW 2150
T : 9633 5888
M : 0418 402 919
email@architex.com.au
www.architex.com.au


CLIENT
Good Luck Plaza
(Blacktown) Pty
Ltd

PROJECT
Retail / Residential
Development at No. 1,3 & 5
Zoe Place, Mount Druitt

PROJECT NUMBER
2315

REV.No	REVISION DESCRIPTION	REV.DATE
B	Section 4.55(2) Issued	27.09.18
A	Section 4.55 (2) Issued for information	23.08.18

SCALE @ A1
1:100
0m 1 2m 5m

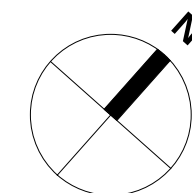

DRAWN BY
JD
CHECKED BY

DRAWING NUMBER
301 - B
REVISION
B
DRAWING
Block B - East
Elevation

SECTION 4.55 (2)

Section 4.55 (2)

LEGEND		
EXTERNAL FINISHES SCHEDULE		
P1	PAINT FINISH 1	Dulux White Duck Quarter P16B1Q
P2	PAINT FINISH 2	Lexicon Half PN2A1
P3	PAINT FINISH 3	Dulux Timeless Grey PG1F4
P4	PAINT FINISH 4	Peppercorn Rent P12A9
PC1	POWDERCOAT FINISH 1	Xtreme White Satin 9641157M
M1	METAL FINISH 1	Alucobond - Brilliant Metallic 602
M2	METAL FINISH 2	Alucobond - PE Black 326



1 Block B - North Elevation
1:100

REV.No	REVISION DESCRIPTION	REV.DATE
B	Section 4.55(2) Issued	27.09.18
A	Section 4.55 (2) Issued for information	23.08.18

