





Consultants
Lifts - KONE
James Denton
James.Denton@kone.com
0439 210 856

Fire - Guardian
Matthew Sayers
Msayers@guardians.com.au
0418 287 713

Hydraulic - KMC
Ken McDonald
Ken@kmacplumbing.com.au
0415 670 271

Traffic - ARUP
James Turner
James.R.Turner@arup.com.au
0449 703 401

Structural - Meriton
Tim Franzen
Tim@meriton.com.au
02 9287 2888

Access DDA - Wall to Wall
Queenie Tran
queenie@wall-wall.com.au
0402 550 570

Waste - Elephants Foot
James Wilton
James.wilton@elephantsfoot.com.au

Electrical - HNK
Harry Kushkarian
Harry@hnelectrical.com.au
0412 234 796

HVAC - Superior Air
Zlatko Ivankovic
Zlatko@superiorair.com.au
0425 226 366

Landscape - Site Image
Ross Shepherd
Rshepherd@siteimage.com.au
0412 438 882

Roof access - Skys
Richard Sheppard
Rshep@mac.com
0421 346 626

Legend / Notes



Rev.	Date	By	Ckd	Description
A	14/02/2018	SV	JF	FOR COORDINATION
B	16/02/2018	SV	NB	DA SUBMISSION
C	4/04/2018	SV	JF	FOR COORDINATION
D	12/05/2018	WM	NB	FOR COORDINATION
E	18/05/2018	WM	NB	FOR MERITON REVIEW
F	24/05/2018	WM	NB	DA SUBMISSION
G	31/05/2018	WM	NB	UNIT NUMBERING
H	13/07/2018	WM	NB	DA SUBMISSION
I	30/08/2018	SV	JF	OSD TANK RELOCATED
J	21/08/2018	SV	JF	DA SUBMISSION
K	24/08/2018	SV	JF	FOR REVIEW
L	31/08/2018	SV	WM	AREAS UPDATED
M	27/09/2018	WM	NB	S4.55 SUBMISSION

DKO Architecture (NSW) Pty Ltd
119 Redfern Street
Redfern, NSW 2016
T +61 2 8346 4500
info@dko.com.au
www.dko.com.au
ABN: 81956706590

© DKO Architecture (NSW) Pty Ltd
Except as allowed under copyright act, no part of this
drawing may be reproduced or otherwise dealt with
without written permission of DKO Architecture.
NSW: Nominated Architects
Kees de Ruijter 5707 | David Randerson 8542



Project Name
Project Address

Client
Status

Meriton
141 O'Riordan Street,
Sydney, NSW 2020

Meriton
For SUBMISSION

Project Number
Drawing Name
Scale
Date

11822
Level 1
1:100@A1
1:200@A3

Drawing Number
Revision

DA202
M



Consultants
Lifts - KONE
James Denton
James.Denton@kone.com
0439 210 856

Fire - Guardian
Matthew Sayers
Msayers@guardianps.com.au
0418 287 713

Hydraulic - KMC
Ken McDonald
Ken@kmacplumbing.com.au
0415 670 271

Traffic - ARUP
James Turner
James.Turner@arup.com.au
0449 703 401

Structural - Meriton
Tim Franzen
Tim@meriton.com.au
02 9287 2888

Access DDA - Wall to Wall
Queenie Tran
queenie@wall-wall.com.au
0402 550 570

Waste - Elephants Foot
James Wilton
James.wilton@elephantsfoot.com.au

Electrical - HNK
Harry Kushkarian
Harry@hnelectrical.com.au
0412 234 796

HVAC - Superior Air
Zlatko Ivankovic
Zlatko@superiorair.com.au
0425 226 366

Landscape - Site Image
Ross Shepherd
Rshepherd@siteimage.com.au
0412 438 882

Roof access - Skys
Richard Sheppard
Rshep@mac.com
0421 346 626


Legend / Notes



Rev.	Date	By	Ckd	Description
D	14/02/2018	SV	JF	FOR COORDINATION
E	16/02/2018	SV	NB	DA SUBMISSION
F	4/04/2018	SV	JF	FOR COORDINATION
G	12/05/2018	WM	NB	FOR COORDINATION
H	18/05/2018	WM	NB	FOR MERITON REVIEW
I	24/05/2018	WM	NB	DA SUBMISSION
J	31/05/2018	WM	NB	UNIT NUMBERING
K	13/07/2018	WM	NB	DA SUBMISSION
L	2/08/2018	WM	NB	DA SUBMISSION
M	21/08/2018	SV	JF	DA SUBMISSION
N	24/08/2018	SV	JF	FOR REVIEW
O	31/08/2018	SV	WM	AREAS UPDATED
P	27/09/2018	WM	NB	S4.55 SUBMISSION

DKO Architecture (NSW) Pty Ltd
119 Redfern Street
Redfern, NSW 2016
T +61 2 8346 4500
info@DKO.com.au
www.DKO.com.au
ABN: 81956706590

© DKO Architecture (NSW) Pty Ltd
Except as allowed under copyright act, no part of this
drawing may be reproduced or otherwise dealt with
without written permission of DKO Architecture.
NSW: Nominated Architects
Kees de Ruijter 5707 | David Randerson 8542

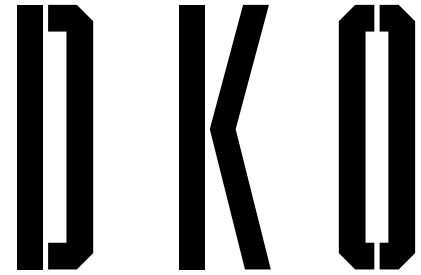

Project Name
Project Address

Client
Status

Meriton
For SUBMISSION

Project Number
Drawing Name
Scale
Date

Revision

11822
Level 2

DA203
P



Consultants		Traffic - ARUP		Structural - Meriton		Access DDA - Wall to Wall		Legend / Notes	
Lifts - KONE James Denton James.Denton@kone.com 0439 210 856		Fire - Guardian Matthew Sayers Msayers@guardianps.com.au 0418 287 713		Ken McDonald Ken@kmacplumbing.com.au 0415 670 271		Queenie Tran queenie@wall-wall.com.au 0402 550 570			
Waste - Elephants Foot James Wilton James.wilton@elephantsfoot.com.au		Electrical - HNK Harry Kushkarian Harry@hnelectrical.com.au 0412 234 796		Hydraulic - KMC Ken McDonald Ken@kmacplumbing.com.au 0415 670 271		Roof access - Skys Zlatko Ivankovic Zlatko@superiorair.com.au 0425 226 366			
		Landscape - Site Image Ross Shepherd Rshepherd@siteimage.com.au 0412 438 882							



Rev.	Date	By	Ckd	Description
A	4/04/2018	SV	JF	FOR COORDINATION
B	15/05/2018	WM	NB	FOR COORDINATION
C	18/05/2018	WM	NB	FOR MERITON REVIEW
D	24/05/2018	WM	NB	DA SUBMISSION
E	31/05/2018	WM	NB	UNIT NUMBERING
F	13/07/2018	WM	NB	DA SUBMISSION
G	21/08/2018	WM	NB	DA SUBMISSION
H	21/08/2018	SV	JF	DA SUBMISSION
I	24/08/2018	SV	JF	FOR REVIEW
J	31/08/2018	SV	WM	AREAS UPDATED
K	7/09/2018	WM	NB	S4.55 SUBMISSION

DKO Architecture (NSW) Pty Ltd
119 Redfern Street
Redfern, NSW 2016
T +61 2 8346 4500
info@dko.com.au
www.dko.com.au
ABN: 81956706590
© DKO Architecture (NSW) Pty Ltd
Except as allowed under copyright act, no part of this
drawing may be reproduced or otherwise dealt with
without written permission of DKO Architecture.
NSW: Nominated Architects
Kees de Ruijter 5707 | David Randerson 8542



Project Name	Meriton	Project Number	11822
Project Address	141 O'Riordan Street, Sydney, NSW 2020	Drawing Name	Level 3
		Scale	1:100@A1
		Date	1:200@A3
Client	Meriton	Drawing Number	DA204
Status	For SUBMISSION	Revision	K



Consultants

Lifts - KONE
James Denton
James.Denton@kone.com
0439 210 856

Waste - Elephants Foot
James Wilton
James.wilton@elephantsfoot.com.au

Fire - Guardian
Matthew Sayers
Msayers@guardians.com.au
0418 287 713

Electrical - HNK
Harry Kushkarian
Harry@hnkelectrical.com.au
0412 234 796

Hydraulic - KMC
Ken McDonald
Ken@kmacplumbing.com.au
0415 670 271

HVAC - Superior Air
Zlatko Ivankovic
Zlatko@superiorair.com.au
0425 226 366

Traffic - ARUP
James Turner
James.R.Turner@arup.com.au
0449 793 401

Landscape - Site Image
Ross Shepherd
Rshepherd@siteimage.com.au
0412 438 882

Structural - Meriton
Tim Franzen
Tim@meriton.com.au
02 9287 2888

Roof access - Skys
Richard Sheppard
Rshep@mac.com
0421 346 626

Access DDA - Wall to Wall
Queenie Tran
queenie@wall-wall.com.au
0402 550 570

Legend / Notes



Rev.	Date	By	Ckd	Description
D	14/02/2018	SV	JF	FOR COORDINATION
E	16/02/2018	SV	NB	DA SUBMISSION
F	4/04/2018	SV	JF	FOR COORDINATION
G	12/05/2018	WM	NB	FOR COORDINATION
H	18/05/2018	WM	NB	FOR MERITON REVIEW
I	24/05/2018	WM	NB	DA SUBMISSION
J	31/05/2018	WM	NB	UNIT NUMBERING
K	13/07/2018	WM	NB	DA SUBMISSION
L	2/08/2018	WM	NB	DA SUBMISSION
M	21/08/2018	SV	JF	DA SUBMISSION
N	24/08/2018	SV	JF	FOR REVIEW
O	31/08/2018	SV	WM	AREAS UPDATED
P	27/09/2018	WM	NB	S4.55 SUBMISSION

DKO Architecture (NSW) Pty Ltd
119 Redfern Street
Redfern, NSW 2016
T +61 2 8346 4500
info@DKO.com.au
www.DKO.com.au
ABN: 81956706590
© DKO Architecture (NSW) Pty Ltd
Except as allowed under copyright act, no part of this
drawing may be reproduced or otherwise dealt with
without written permission of DKO Architecture.
NSW: Nominated Architects
Kees de Ruijter 57071 David Randerson 8542

Project Name
Project Address

Meriton
141 O'Riordan Street,
Sydney, NSW 2020

Project Number
Drawing Name
Scale
Date

11822
Level 4

Client
Status

Meriton
For SUBMISSION

Drawing Number
Revision

DA205
P



Consultants
Lifts - KONE
James Denton
James.Denton@kone.com
0439 210 856

Fire - Guardian
Matthew Sayers
Msayers@guardians.com.au
0418 287 713

Hydraulic - KMC
Ken McDonald
Ken@kmacplumbing.com.au
0415 670 271

Traffic - ARUP
James Turner
James.Turner@arup.com.au
0449 703 401

Structural - Meriton
Tim Franzen
Tim@meriton.com.au
02 9287 2888

Access DDA - Wall to Wall
Queenie Tran
queenie@wall-wall.com.au
0402 550 570

Waste - Elephants Foot
James Wilton
James.wilton@elephantsfoot.com.au

Electrical - HNK
Harry Kushkarian
Harry@hnelectrical.com.au
0412 234 796

HVAC - Superior Air
Zlatko Ivankovic
Zlatko@superiorair.com.au
0425 226 366

Landscape - Site Image
Ross Shepherd
Rshepherd@siteimage.com.au
0412 438 882

Roof access - Skys
Richard Sheppard
Rshep@mac.com
0421 346 626


Legend / Notes



Rev.	Date	By	Ckd	Description
A	24/05/2018	WM	NB	DA SUBMISSION
B	30/05/2018	WM	NB	UNIT NUMBERING
C	13/07/2018	WM	NB	DA SUBMISSION
D	21/08/2018	WM	NB	DA SUBMISSION
E	21/08/2018	SV	JF	DA SUBMISSION
F	24/08/2018	SV	JF	FOR REVIEW
G	30/08/2018	SV	WM	AREAS UPDATED
H	27/09/2018	WM	NB	S4.55 SUBMISSION

DKO Architecture (NSW) Pty Ltd
119 Redfern Street
Redfern, NSW 2016
T +61 2 8346 4500
info@dko.com.au
www.dko.com.au
ABN: 81956706590

© DKO Architecture (NSW) Pty Ltd
Except as allowed under copyright act, no part of this
drawing may be reproduced or otherwise dealt with
without written permission of DKO Architecture.
NSW: Nominated Architects
Knox de Reijger 5707 | David Randerson 8542

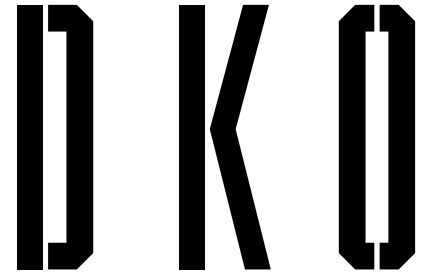

Project Name
Project Address

Client
Status

Meriton
For SUBMISSION

Project Number
Drawing Name
Scale
Date

Drawing Number
Revision

11822
Level 5-7
H

DA206



Consultants
Lifts - KONE
James Denton
James.Denton@kone.com
0439 210 856

Fire - Guardian
Matthew Sayers
Msayers@guardians.com.au
0418 287 713

Hydraulic - KMC
Ken McDonald
Ken@kmacplumbing.com.au
0415 670 271

Traffic - ARUP
James Turner
James.Turner@arup.com.au
0449 703 401

Structural - Meriton
Tim Franzen
Tim@meriton.com.au
02 9287 2888

Access DDA - Wall to Wall
Queenie Tran
queenie@wall-wall.com.au
0402 550 570

Waste - Elephants Foot
James Wilton
James.wilton@elephantsfoot.com.au

Electrical - HNK
Harry Kushkarian
Harry@hnkelectrical.com.au
0412 234 796

HVAC - Superior Air
Zlatko Ivankovic
Zlatko@superiorair.com.au
0425 226 366

Landscape - Site Image
Ross Shepherd
Rshepherd@siteimage.com.au
0412 438 882

Roof access - Skys
Richard Sheppard
Rshep@mac.com
0421 346 626

Legend / Notes



Rev.	Date	By	Ckd	Description
D	14/02/2018	SV	JF	FOR COORDINATION
E	16/02/2018	SV	NB	DA SUBMISSION
F	4/04/2018	SV	JF	FOR COORDINATION
G	12/05/2018	WM	NB	FOR COORDINATION
H	18/05/2018	WM	NB	FOR MERITON REVIEW
I	24/05/2018	WM	NB	DA SUBMISSION
J	31/05/2018	WM	NB	UNIT NUMBERING
K	13/07/2018	WM	NB	DA SUBMISSION
L	2/08/2018	WM	NB	DA SUBMISSION
M	21/08/2018	SV	JF	DA SUBMISSION
N	24/08/2018	SV	JF	FOR REVIEW
O	31/08/2018	SV	WM	AREAS UPDATED
P	27/09/2018	WM	NB	S4.55 SUBMISSION

DKO Architecture (NSW) Pty Ltd
119 Redfern Street
Redfern, NSW 2016
T +61 2 8346 4500
info@DKO.com.au
www.DKO.com.au
ABN: 81956706590

© DKO Architecture (NSW) Pty Ltd
Except as allowed under copyright act, no part of this
drawing may be reproduced or otherwise dealt with
without written permission of DKO Architecture.
NSW: Nominated Architects
Kees de Kijger 5707 | David Randerson 8542



Project Name
Project Address

Meriton
141 O'Riordan Street,
Sydney, NSW 2020

Project Number
Drawing Name
Scale
Date

11822
Level 12



Drawing Number
Revision

DA208
P

Client
Status

Meriton
For SUBMISSION



Consultants
Lifts - KONE
James Denton
James.Denton@kone.com
0439 210 856

Fire - Guardian
Matthew Sayers
Msayers@guardiansps.com.au
0418 287 713

Hydraulic - KMC
Ken McDonald
Ken@kmacplumbing.com.au
0415 670 271

Traffic - ARUP
James Turner
James.R.Turner@arup.com.au
0449 703 401

Waste - Elephants Foot
James Wilton
James.wilton@elephantsfoot.com.au

Electrical - HNK
Harry Kushkarian
Harry@hnelectrical.com.au
0412 234 796

HVAC - Superior Air
Zlatko Ivankovic
Zlatko@superiorair.com.au
0425 226 366

Landscape - Site Image
Ross Shepherd
Rshepherd@siteimage.com.au
0412 438 882

Structural - Meriton
Tim Franzen
Tim@meriton.com.au
02 9287 2888

Access DDA - Wall to Wall
Queenie Tran
queenie@wall-wall.com.au
0402 550 570

Roof access - Skys
Richard Sheppard
Rshep@mac.com
0421 346 626


Legend / Notes



Rev.	Date	By	Ckd	Description
C	7/02/2018	WM	NB	DA SUBMISSION
D	14/02/2018	SV	JF	FOR COORDINATION
E	16/03/2018	SV	NB	DA2 SUBMISSION
F	4/04/2018	SV	JF	FOR COORDINATION
G	15/05/2018	WM	NB	FOR COORDINATION
H	18/05/2018	WM	NB	FOR MERITON REVIEW
I	24/05/2018	WM	NB	DA SUBMISSION
J	31/05/2018	WM	NB	UNIT NUMBERING
K	13/07/2018	WM	NB	DA SUBMISSION
L	22/08/2018	SV	JF	DA SUBMISSION
M	24/08/2018	SV	JF	FOR REVIEW
N	31/08/2018	SV	WM	AREAS UPDATED
O	7/09/2018	WM	NB	S4.55 SUBMISSION

DKO Architecture (NSW) Pty Ltd
119 Redfern Street
Redfern, NSW 2016
T +61 2 8346 4500
info@DKO.com.au
www.DKO.com.au
ABN: 81956706590

© DKO Architecture (NSW) Pty Ltd
Except as allowed under copyright act, no part of this
drawing may be reproduced or otherwise dealt with
without written permission of DKO Architecture.
NSW: Nominated Architects
Kees de Ruijter 5707 | David Randerson 8542

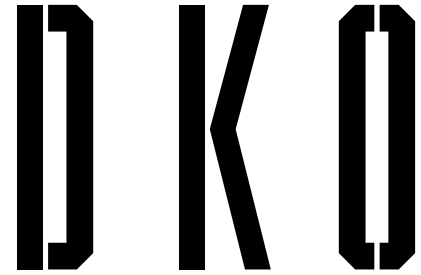

Project Name
Project Address

Client
Status

Meriton
For SUBMISSION

Project Number
Drawing Name
Scale
Date

Revision

11822
Roof Terraces

DA209
0



Consultants
Lifts - KONE
James Denton
James.Denton@kone.com
0439 210 856

Fire - Guardian
Matthew Sayers
Msayers@guardians.com.au
0418 287 713

Hydraulic - KMC
Ken McDonald
Ken@kmacplumbing.com.au
0415 670 271

Traffic - ARUP
James Turner
James.Turner@arup.com.au
0449 703 401

Structural - Meriton
Tim Franzen
Tim@meriton.com.au
02 9287 2888

Access DDA - Wall to Wall
Queenie Tran
queenie@wall-wall.com.au
0402 550 570

Waste - Elephants Foot
James Wilton
James.wilton@elephantsfoot.com.au

Electrical - HNK
Harry Kushkarian
Harry@hnelectrical.com.au
0412 234 796

HVAC - Superior Air
Zlatko Ivankovic
Zlatko@superiorair.com.au
0425 226 366

Landscape - Site Image
Ross Shepherd
Rshepherd@siteimage.com.au
0412 438 882

Roof access - Skys
Richard Sheppard
Rshep@mac.com
0421 346 626


Legend / Notes



Rev.	Date	By	Ckd	Description
A	25/01/2018	WM	NB	DA SUBMISSION
B	5/02/2018	WM	NB	DA SUBMISSION
C	7/02/2018	WM	NB	DA SUBMISSION
D	16/02/2018	SV	NB	DA SUBMISSION
E	15/05/2018	WM	NB	FOR COORDINATION
F	24/05/2018	WM	NB	DA SUBMISSION
G	31/05/2018	WM	NB	UNIT NUMBERING
H	28/06/2018	WM	JF	REVISED RL's
I	13/07/2018	WM	NB	DA SUBMISSION
J	7/09/2018	WM	NB	54.35 SUBMISSION

DKO Architecture (NSW) Pty Ltd
119 Redfern Street
Redfern, NSW 2016
T +61 2 8346 4500
info@dko.com.au
www.dko.com.au
ABN: 81956706590

© DKO Architecture (NSW) Pty Ltd
Except as allowed under copyright act, no part of this
drawing may be reproduced or otherwise dealt with
without written permission of DKO Architecture.
NSW: Nominated Architects
Knox de Reijder 5767 | David Randerson 8542

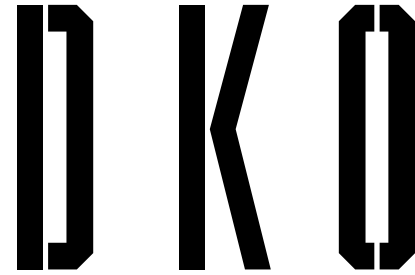

Project Name
Project Address
Client
Status











Meriton
141 O'Riordan Street,
Sydney, NSW 2020
For SUBMISSION






Project Number
Drawing Name
Scale
Date

11822
North Elevation
1:100@A1
1:200@A3

Drawing Number
Revision

DA301
J

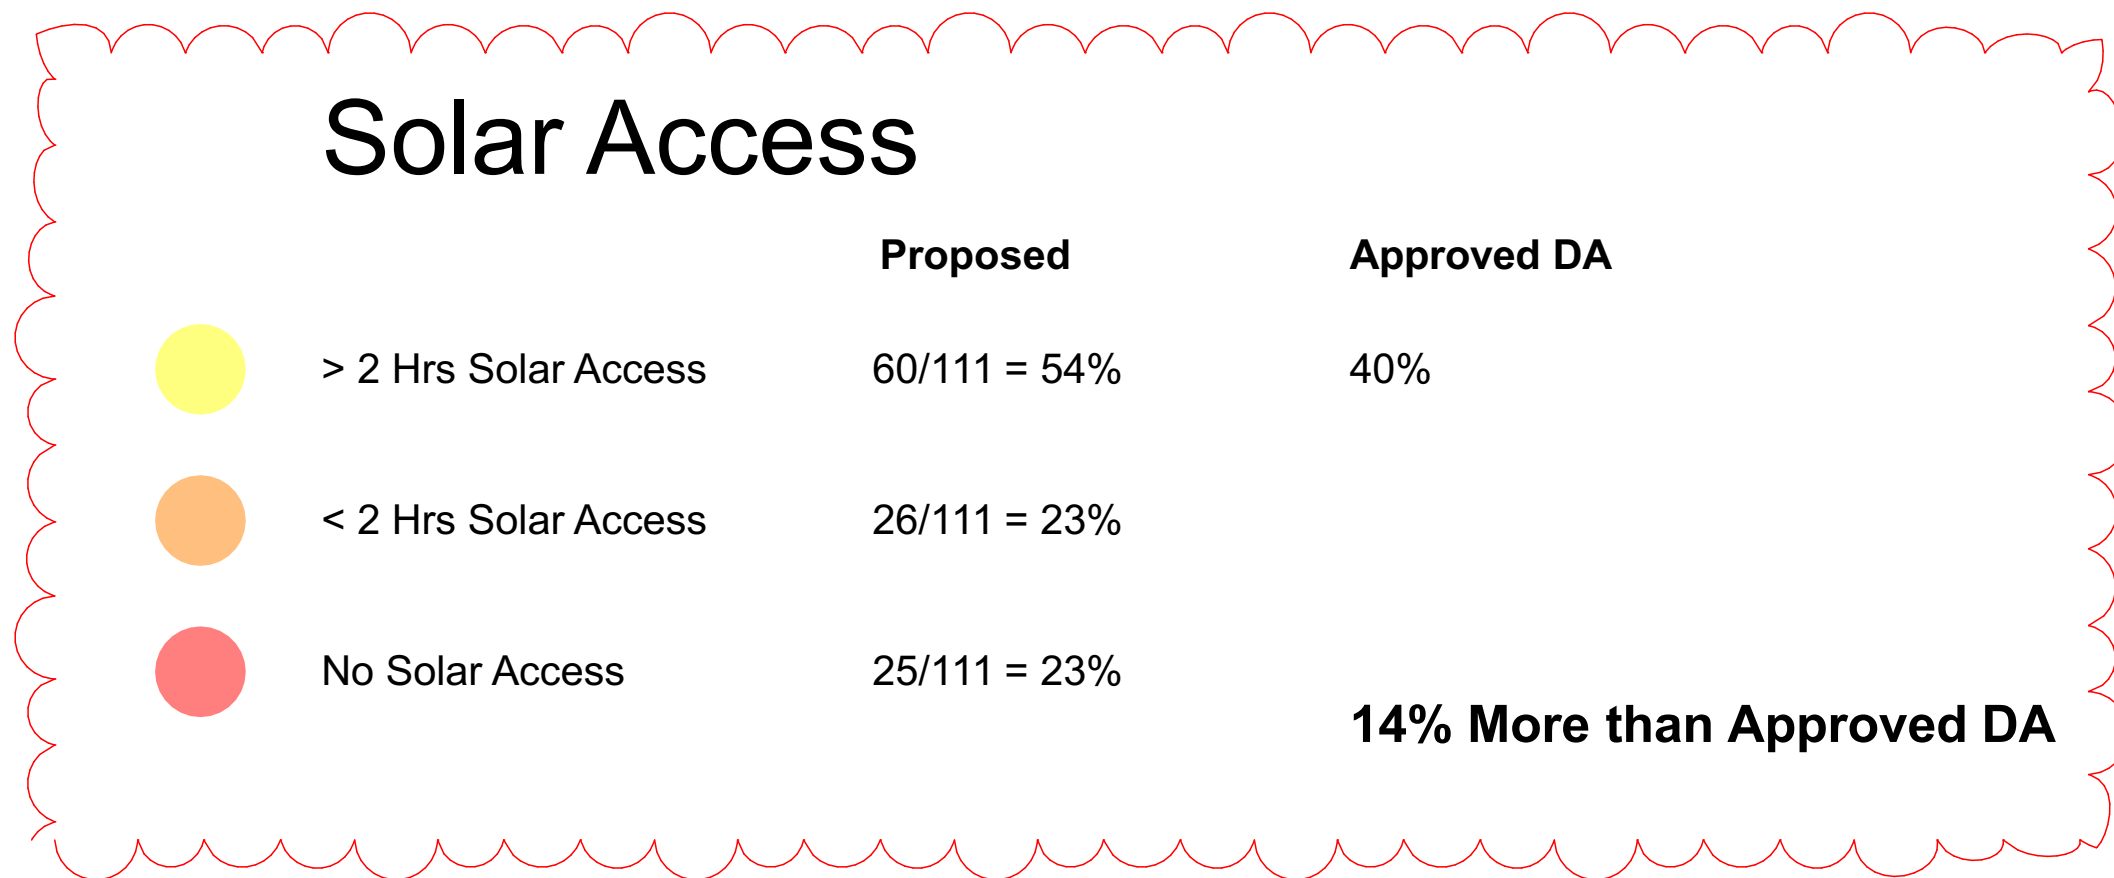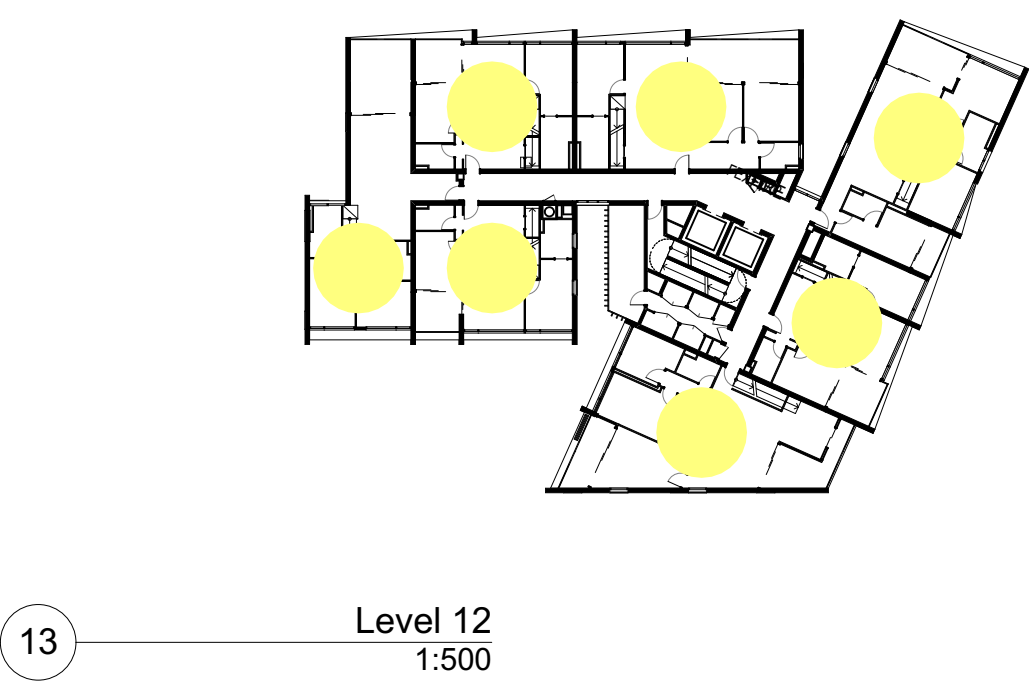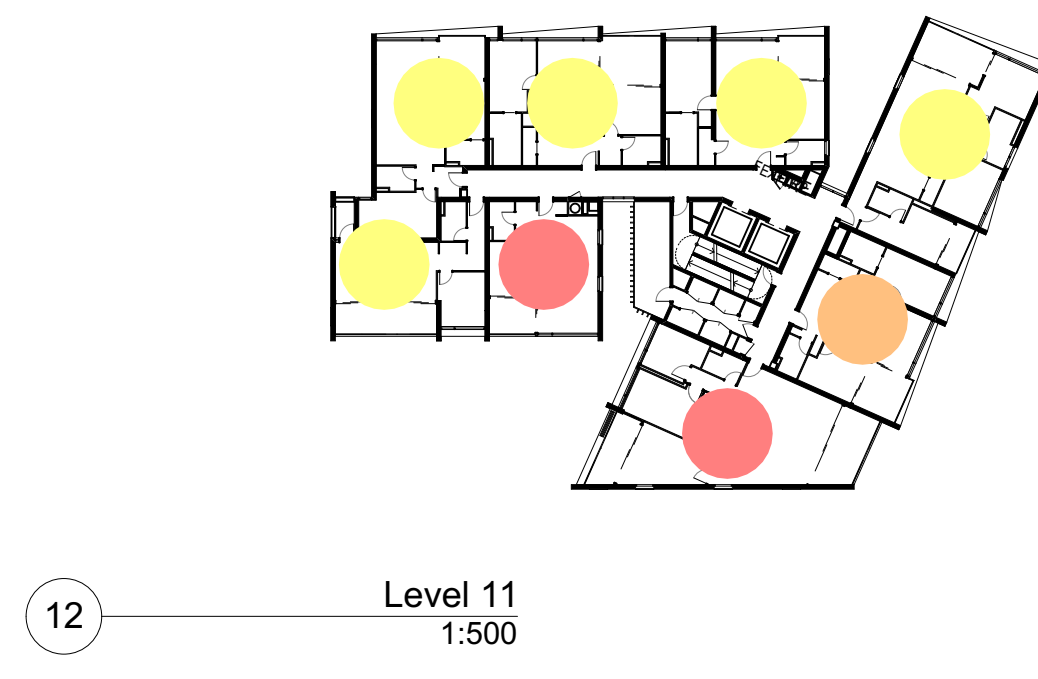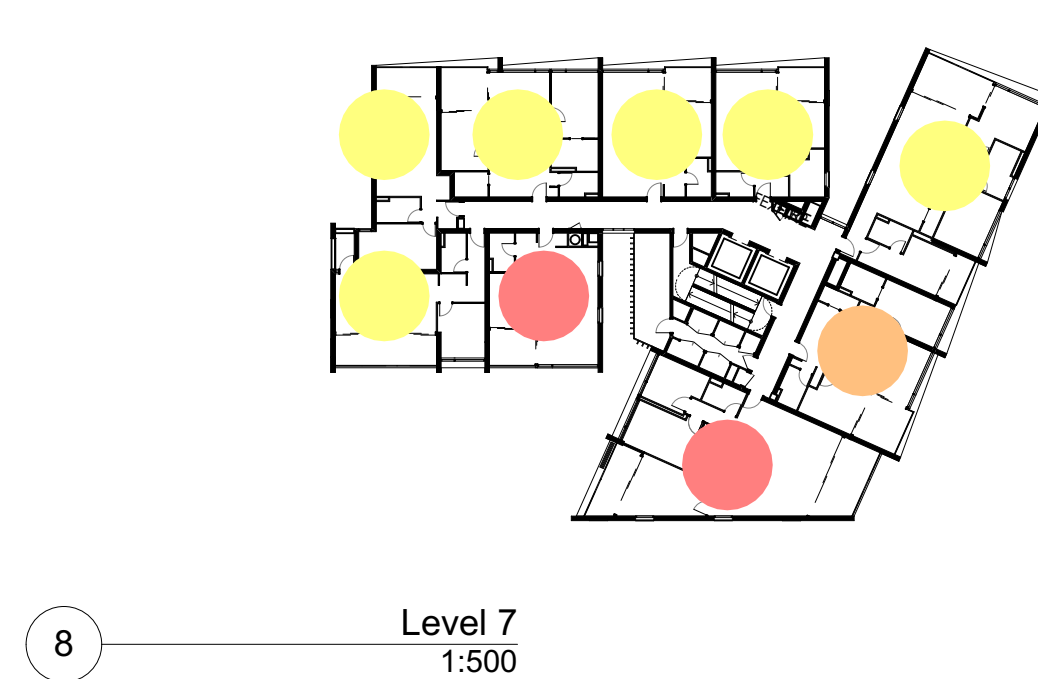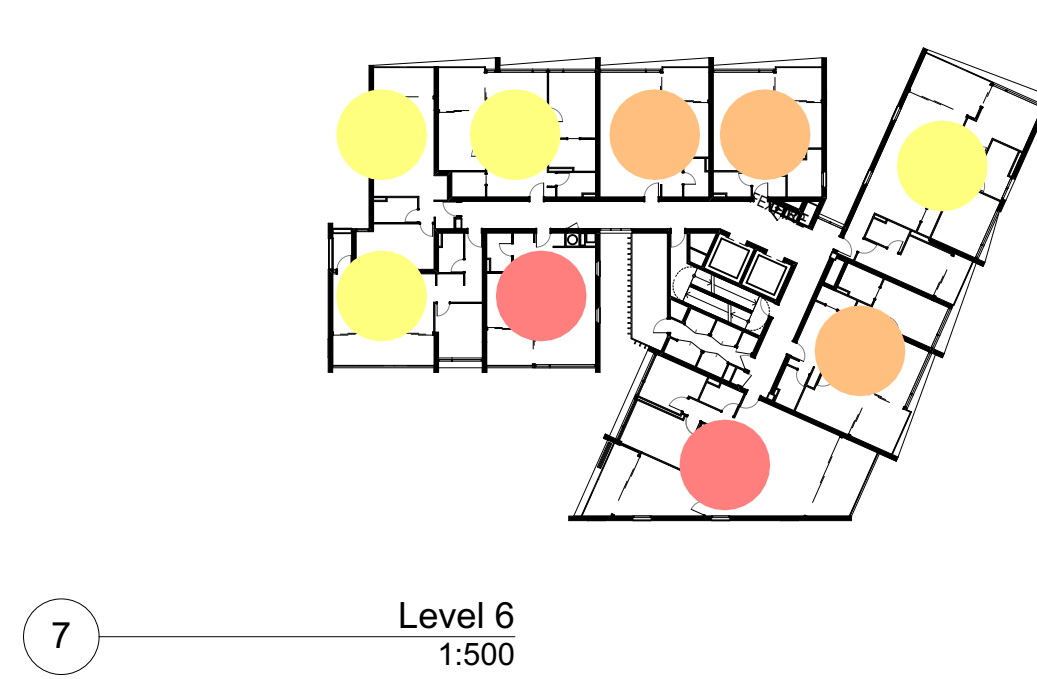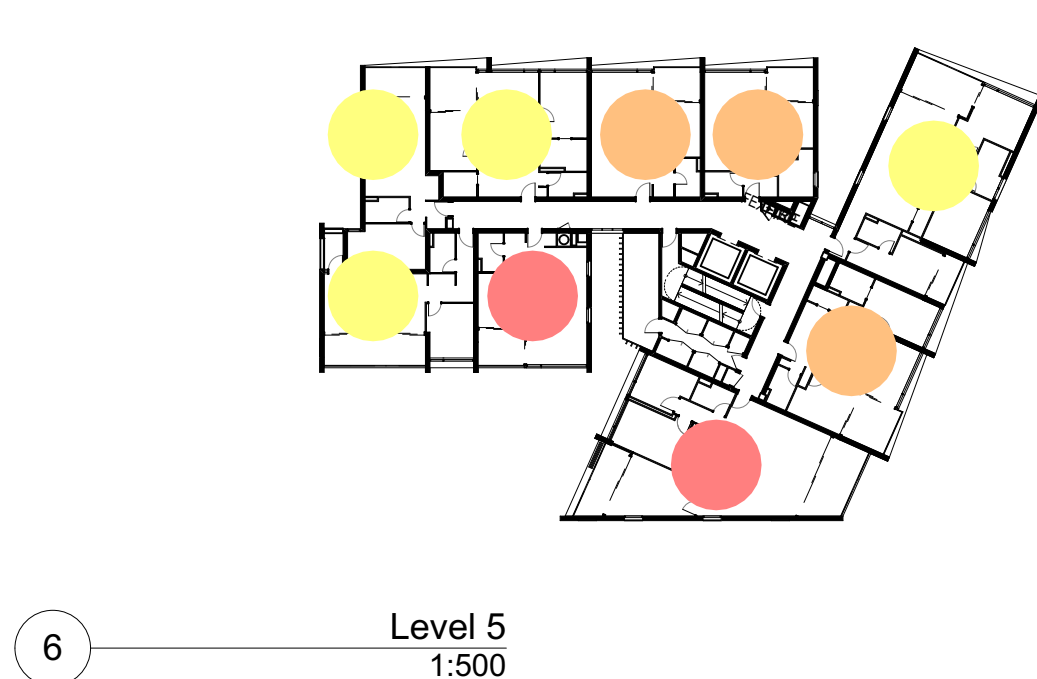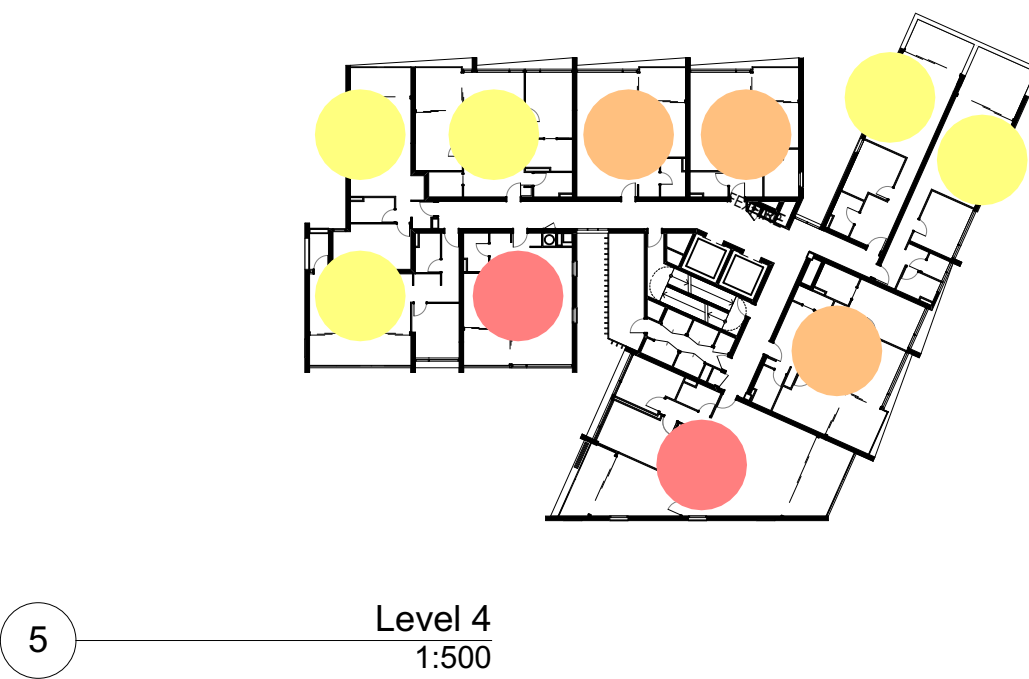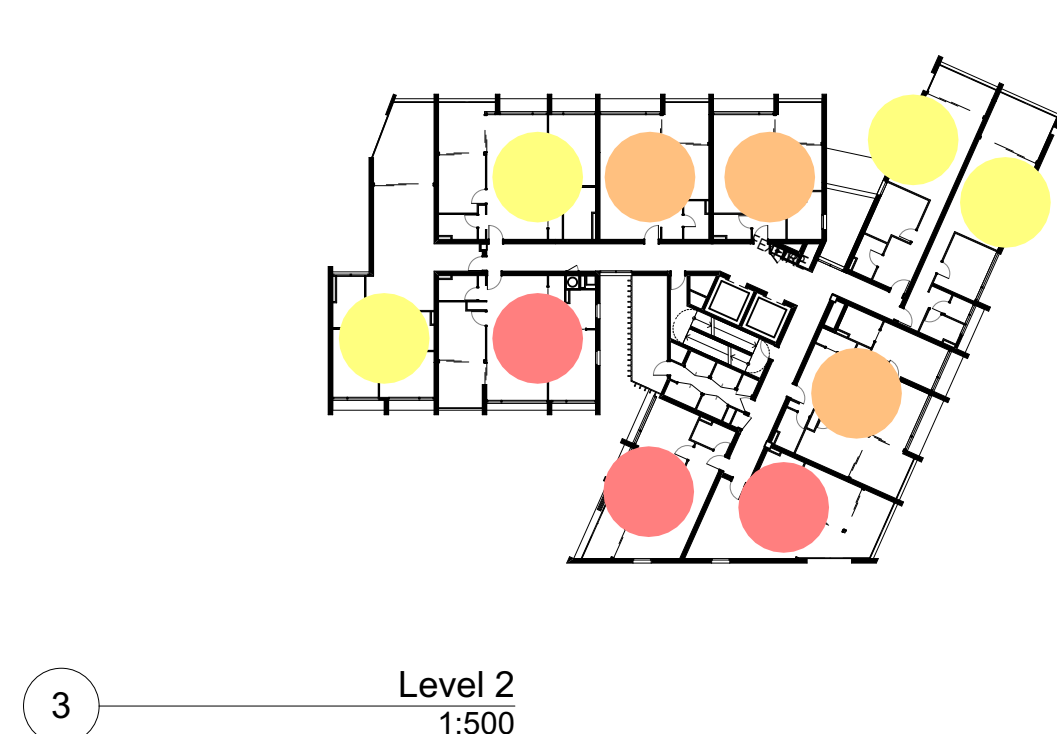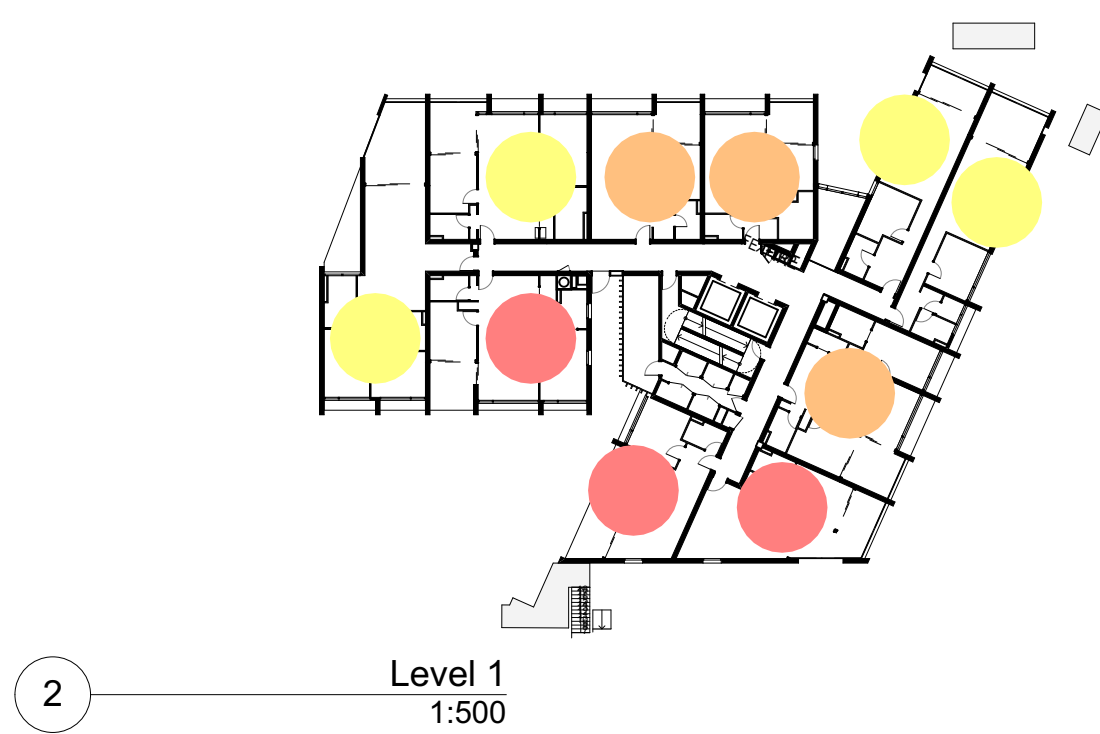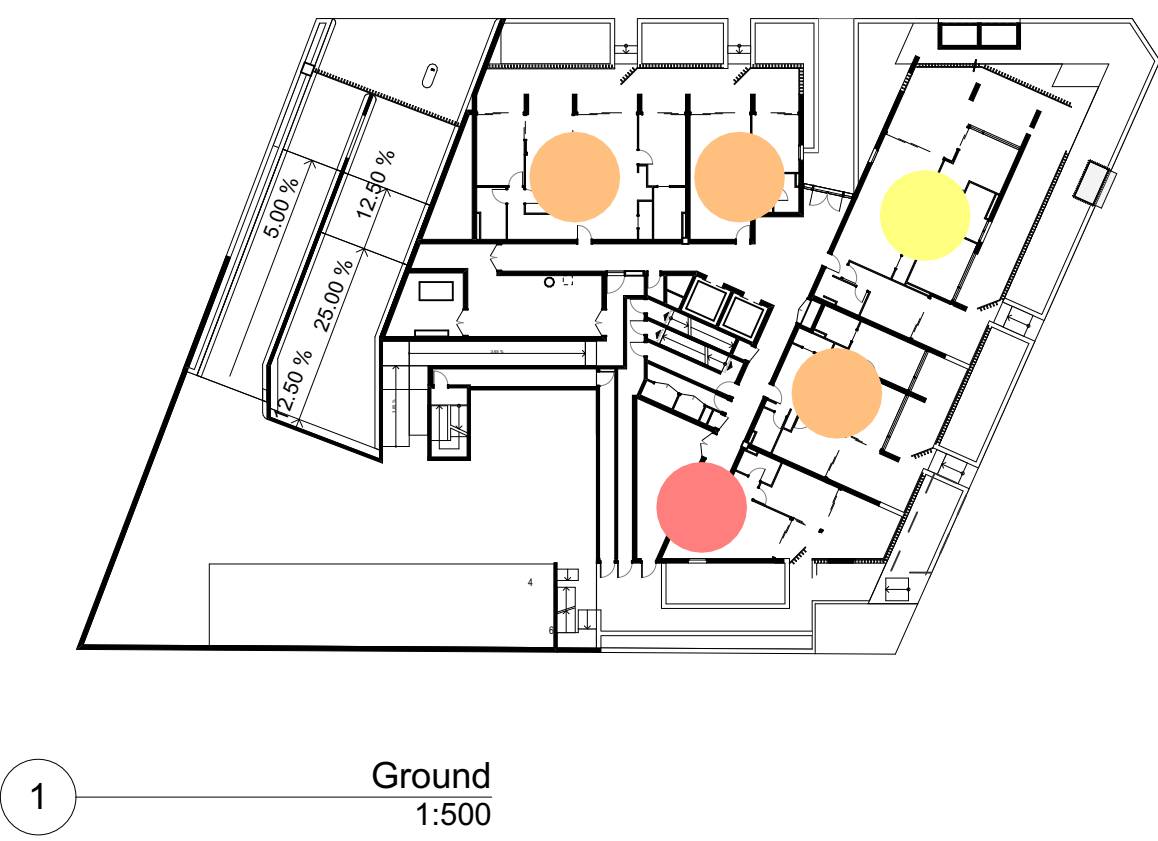


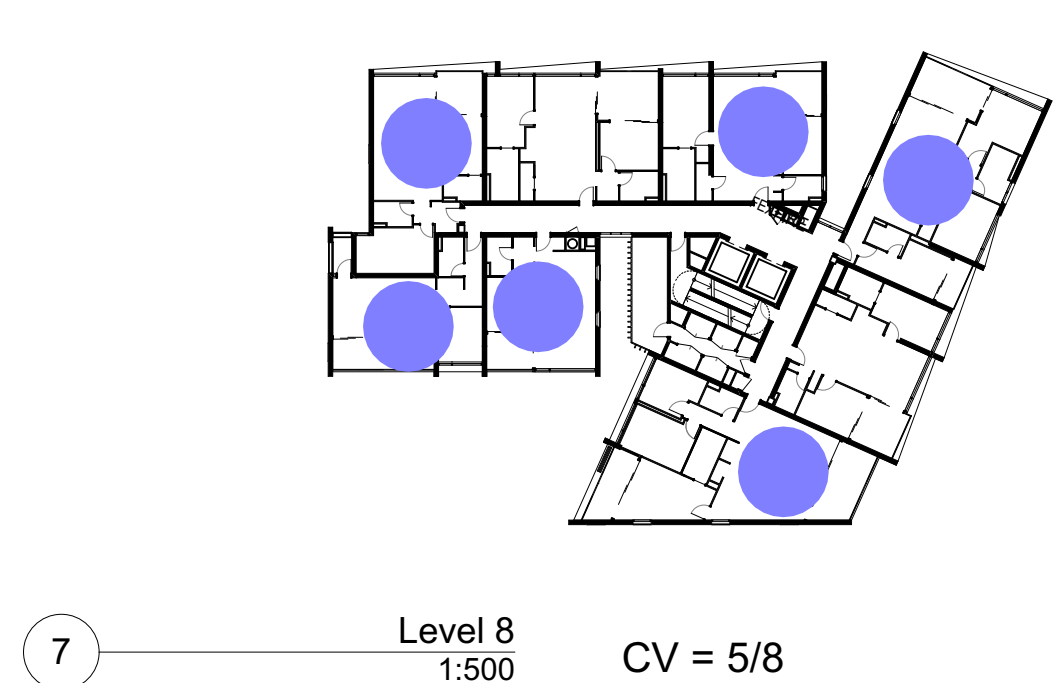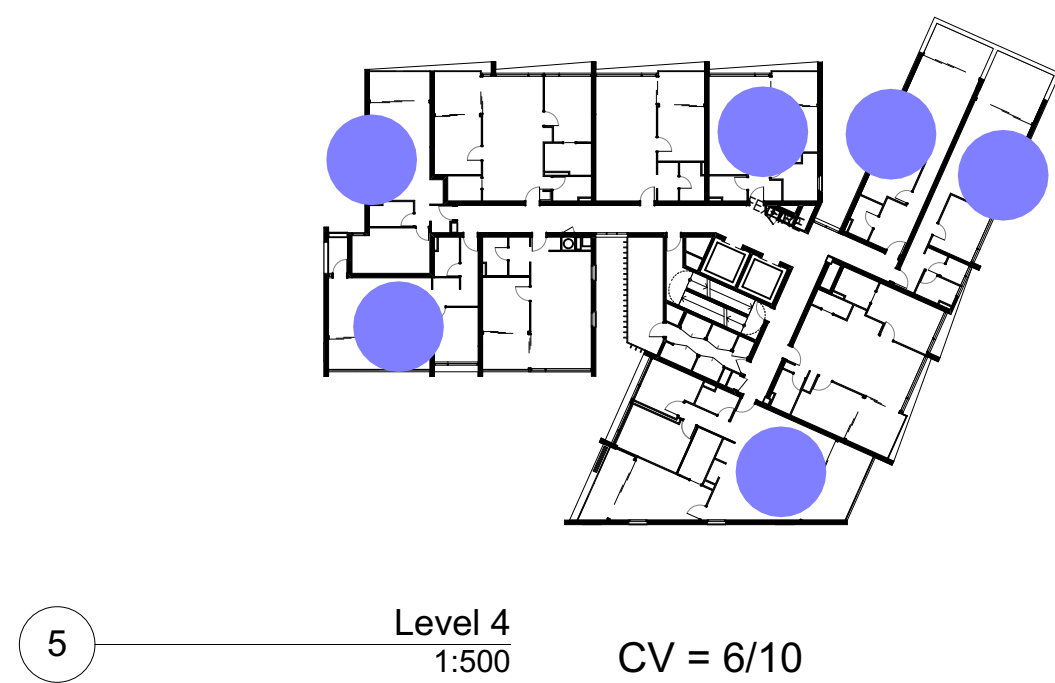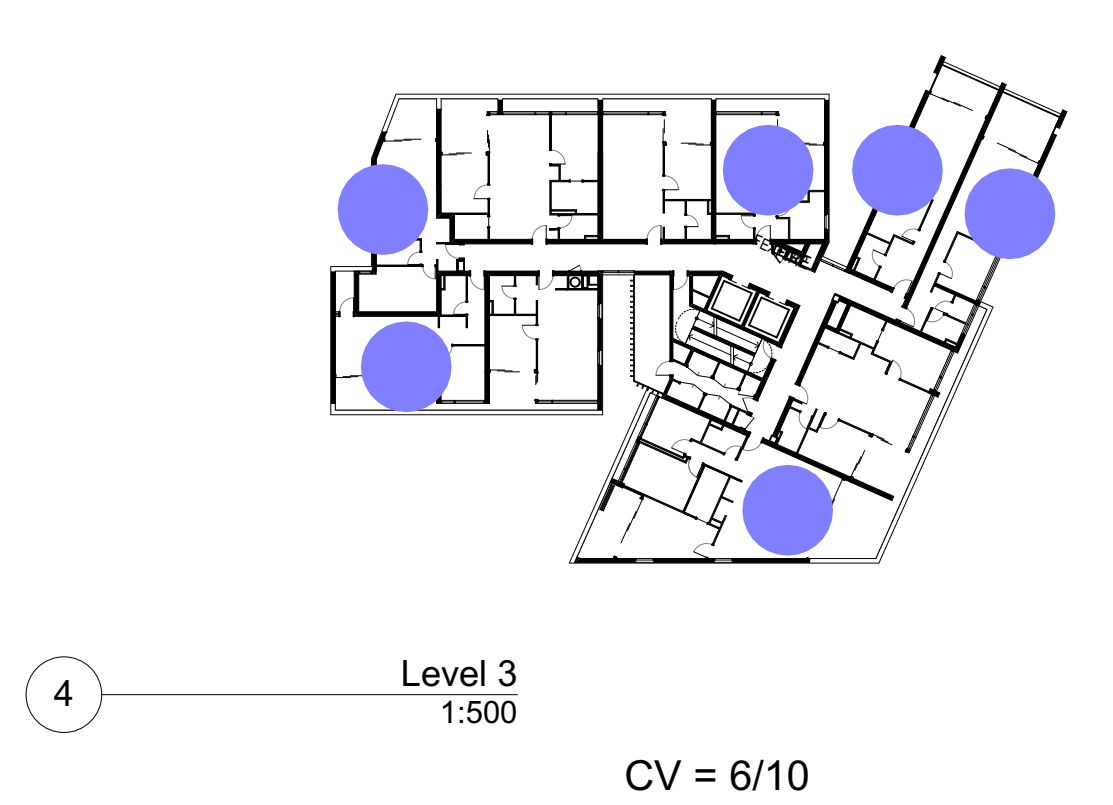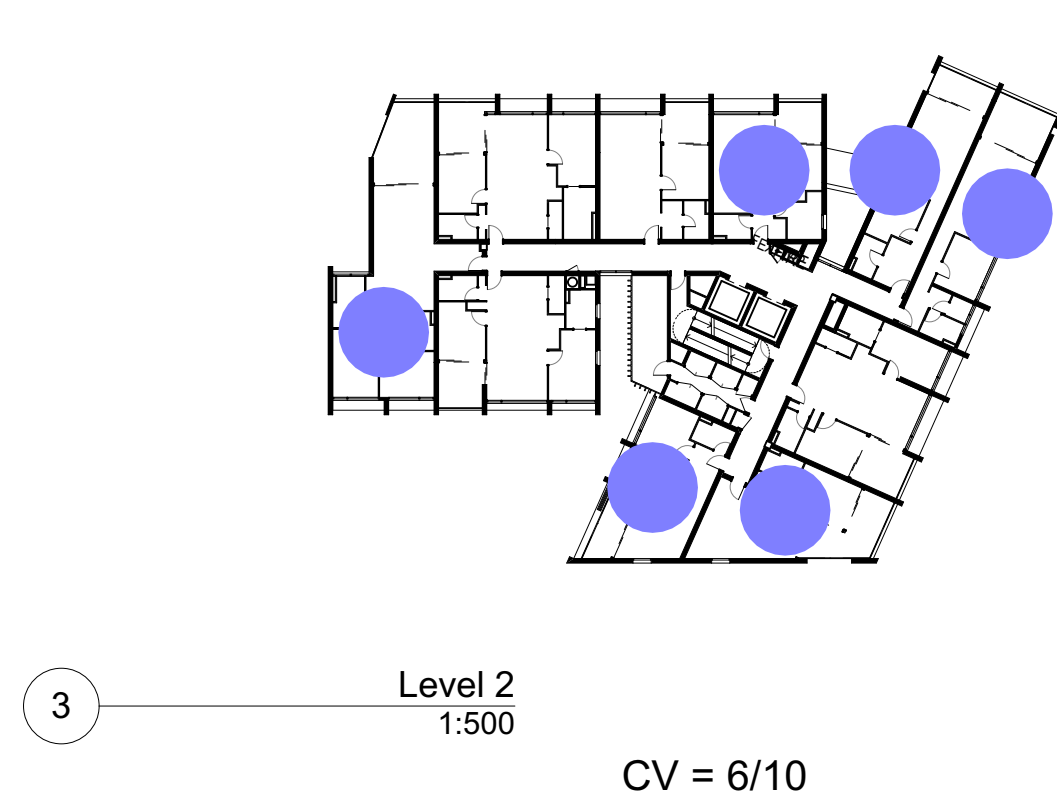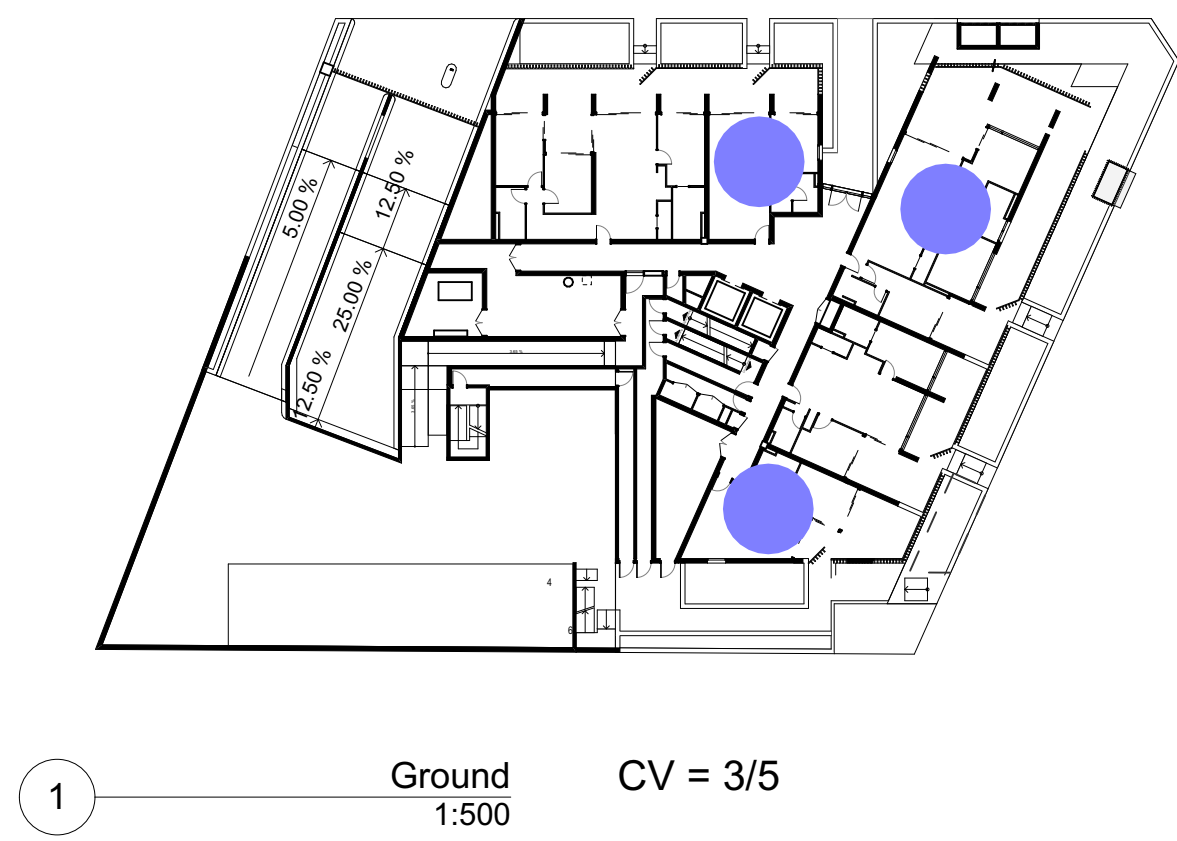

Cross Ventilation


 Cross Ventilated

48/80 = 60%
COMPLIES

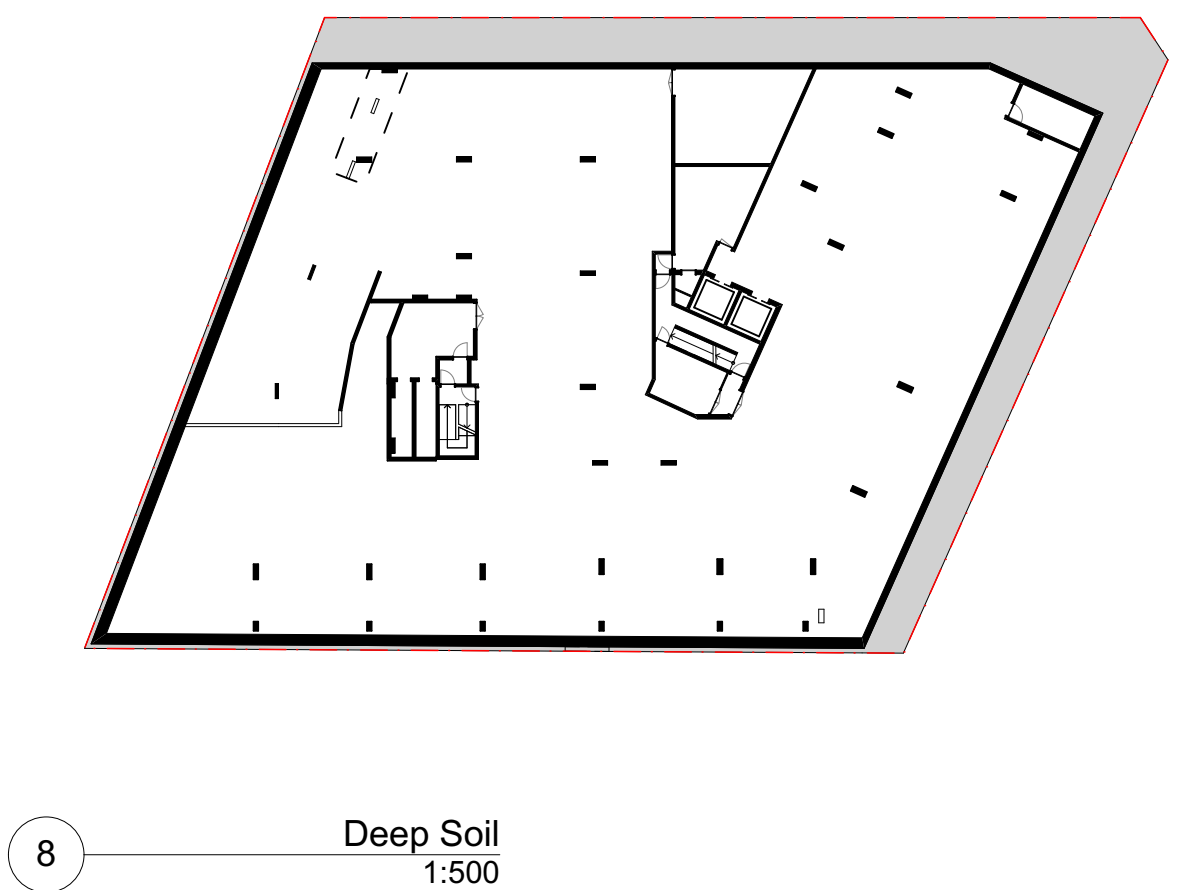


Deep Soil Zone

Deep Soil Zone Area 316m² (13.6% of 2324m²)
COMPLIES

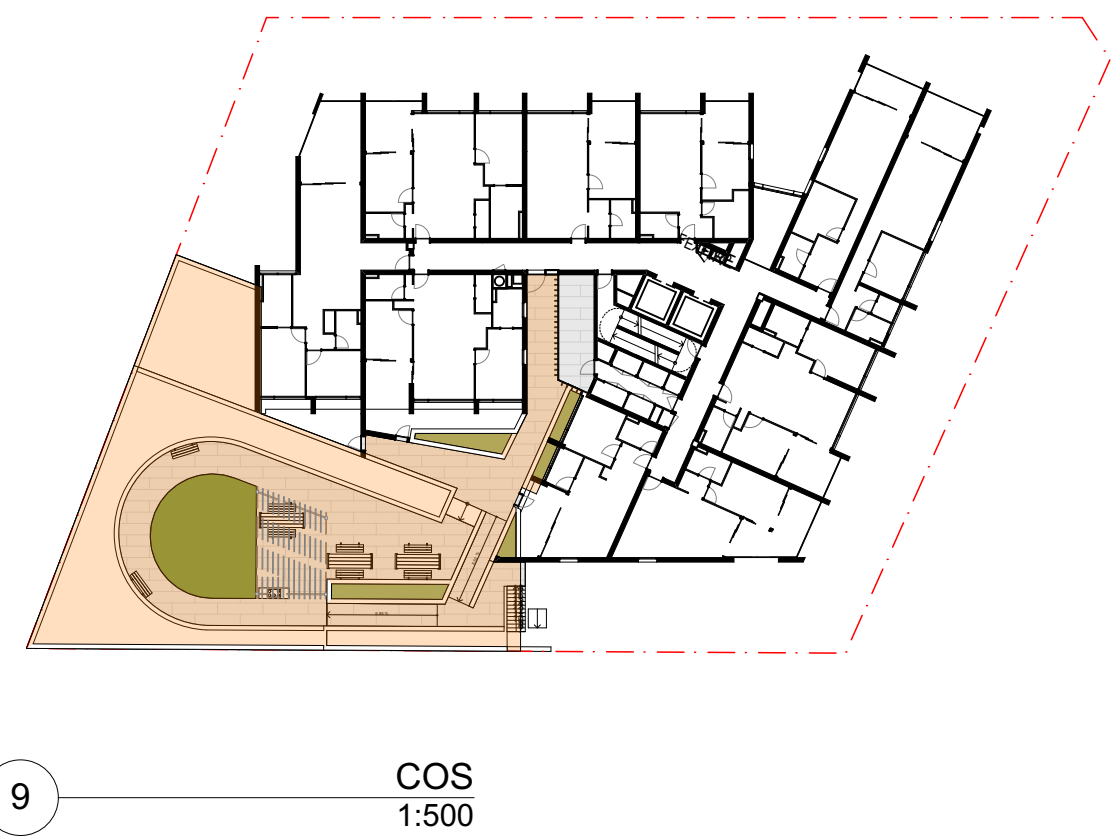

Communal Open Space

Communal Open Space Area 581m² (25% of 2324m²)
COMPLIES

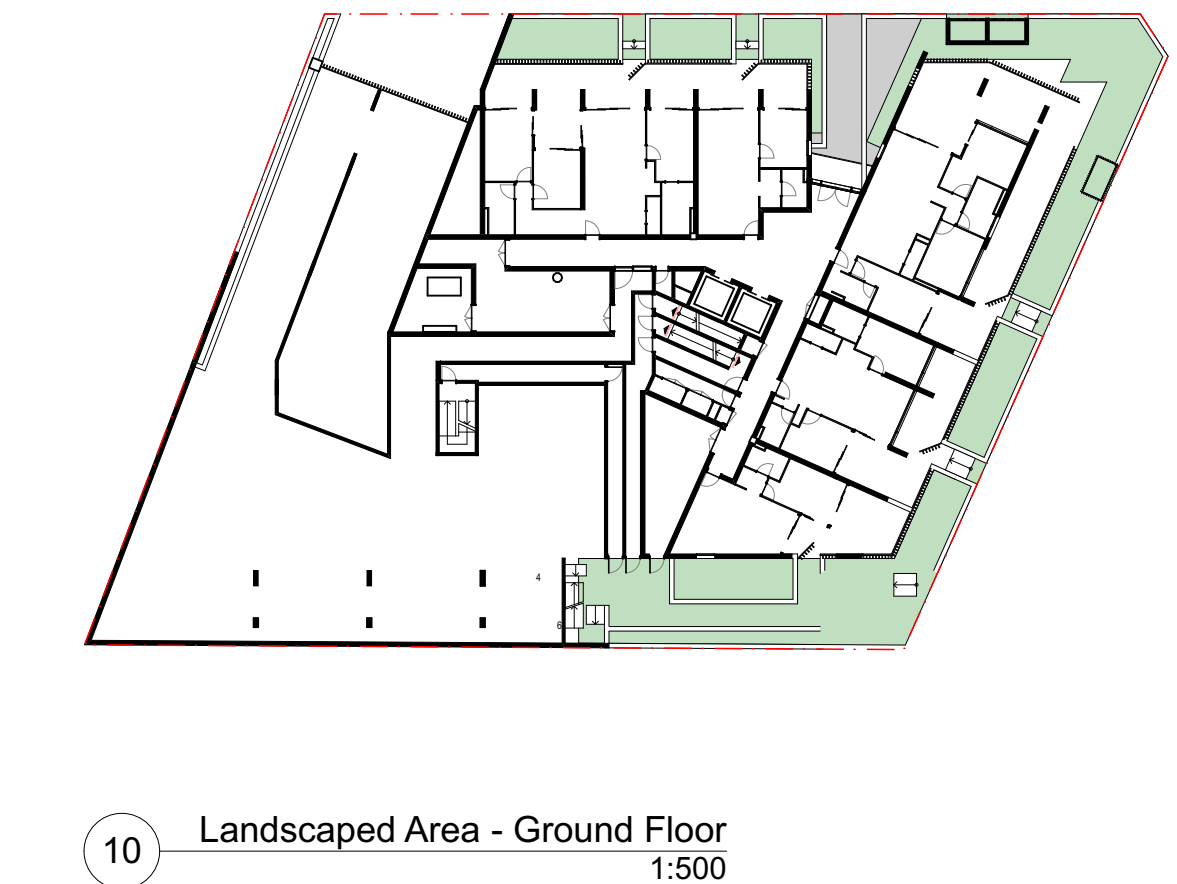

Landscape Area

Landscaped Area 954m² (41% of 2324m²)
COMPLIES