

"PETER BADCOE VC" RESIDENTIAL AGED CARE FACILITY & "LONG TAN" INDEPENDENT LIVING UNIT RESIDENCES



LOTS 6, 7, & 8, DP 95174 & DP 95173, no.510 KING ST., NEWCASTLE WEST

CONTENTS

PART 1 - INTRO

A00 COVER
A01 CONTENTS

PART 2 - SITE ANALYSIS

PART 3 - SITE CONTROLS

PART 4 - CONCEPTUAL IMAGERY

PART 5 - CONCEPTUAL DEVELOPMENT

PART 6 - CONCEPTUAL OPTIONS

PART 7 - MASSING ANALYSIS

PART 8 - DA DRAWINGS

A44 SITE PLAN
A45 GROUND LEVEL FLOOR PLAN
A46 LEVEL 1 CARPARKING
A47 "PETER BADCOE VC" R.A.C.F. - LEVEL 2 FLOOR PLAN
A48 "PETER BADCOE VC" R.A.C.F. - LEVEL 3 FLOOR PLAN
A49 "LONG TAN" ILLU RESIDENCES - LEVEL 4 FLOOR PLAN
A50 "LONG TAN" ILLU RESIDENCES - LEVEL 5 FLOOR PLAN
A51 "LONG TAN" ILLU RESIDENCES - LEVEL 13 FLOOR PLAN
A52 ROOF PLAN
A53 LITTLE KING ST. STREETSCAPE ELEVATION
A54 SOUTH-WEST ELEVATION
A55 SOUTH-EAST ELEVATION
A56 NORTH-WEST ELEVATION
A57 NORTH-EAST ELEVATION
A58 SECTION 1
A59 SECTION 2

PART 9 - 3D IMAGES

A64 COVER - 3D IMAGES
A65 3D IMAGE 1
A66 3D IMAGE 2
A67 3D IMAGE 3
A68 3D IMAGE 4
A69 3D IMAGE 5
A70 3D IMAGE 6
A71 3D IMAGE 7
A72 3D IMAGE 8
A73 3D IMAGE 9
A74 3D IMAGE 10
A75 3D IMAGE 11
A76 3D IMAGE 12
A77 3D IMAGE 13
A78 3D IMAGE 14
A79 3D IMAGE 15
A80 MATERIAL PALETTE

PART 10 - ILLU ANALYSIS


PART 11 - GFA's

A87 COVER - GFA's
A88 GROUND FLOOR GFA
A89 LEVEL 1 GFA
A90 LEVEL 2 R.A.C.F. GFA
A91 LEVEL 3 R.A.C.F. GFA
A92 LEVEL 4 ILLU GFA
A93 LEVEL 13 GFA
A94 GFA & FSR SUMMARY

PART 12 - SHADOW DIAGRAMS

PART 13 - DESIGN PRINCIPLES

PART 14 - NOTIFICATION

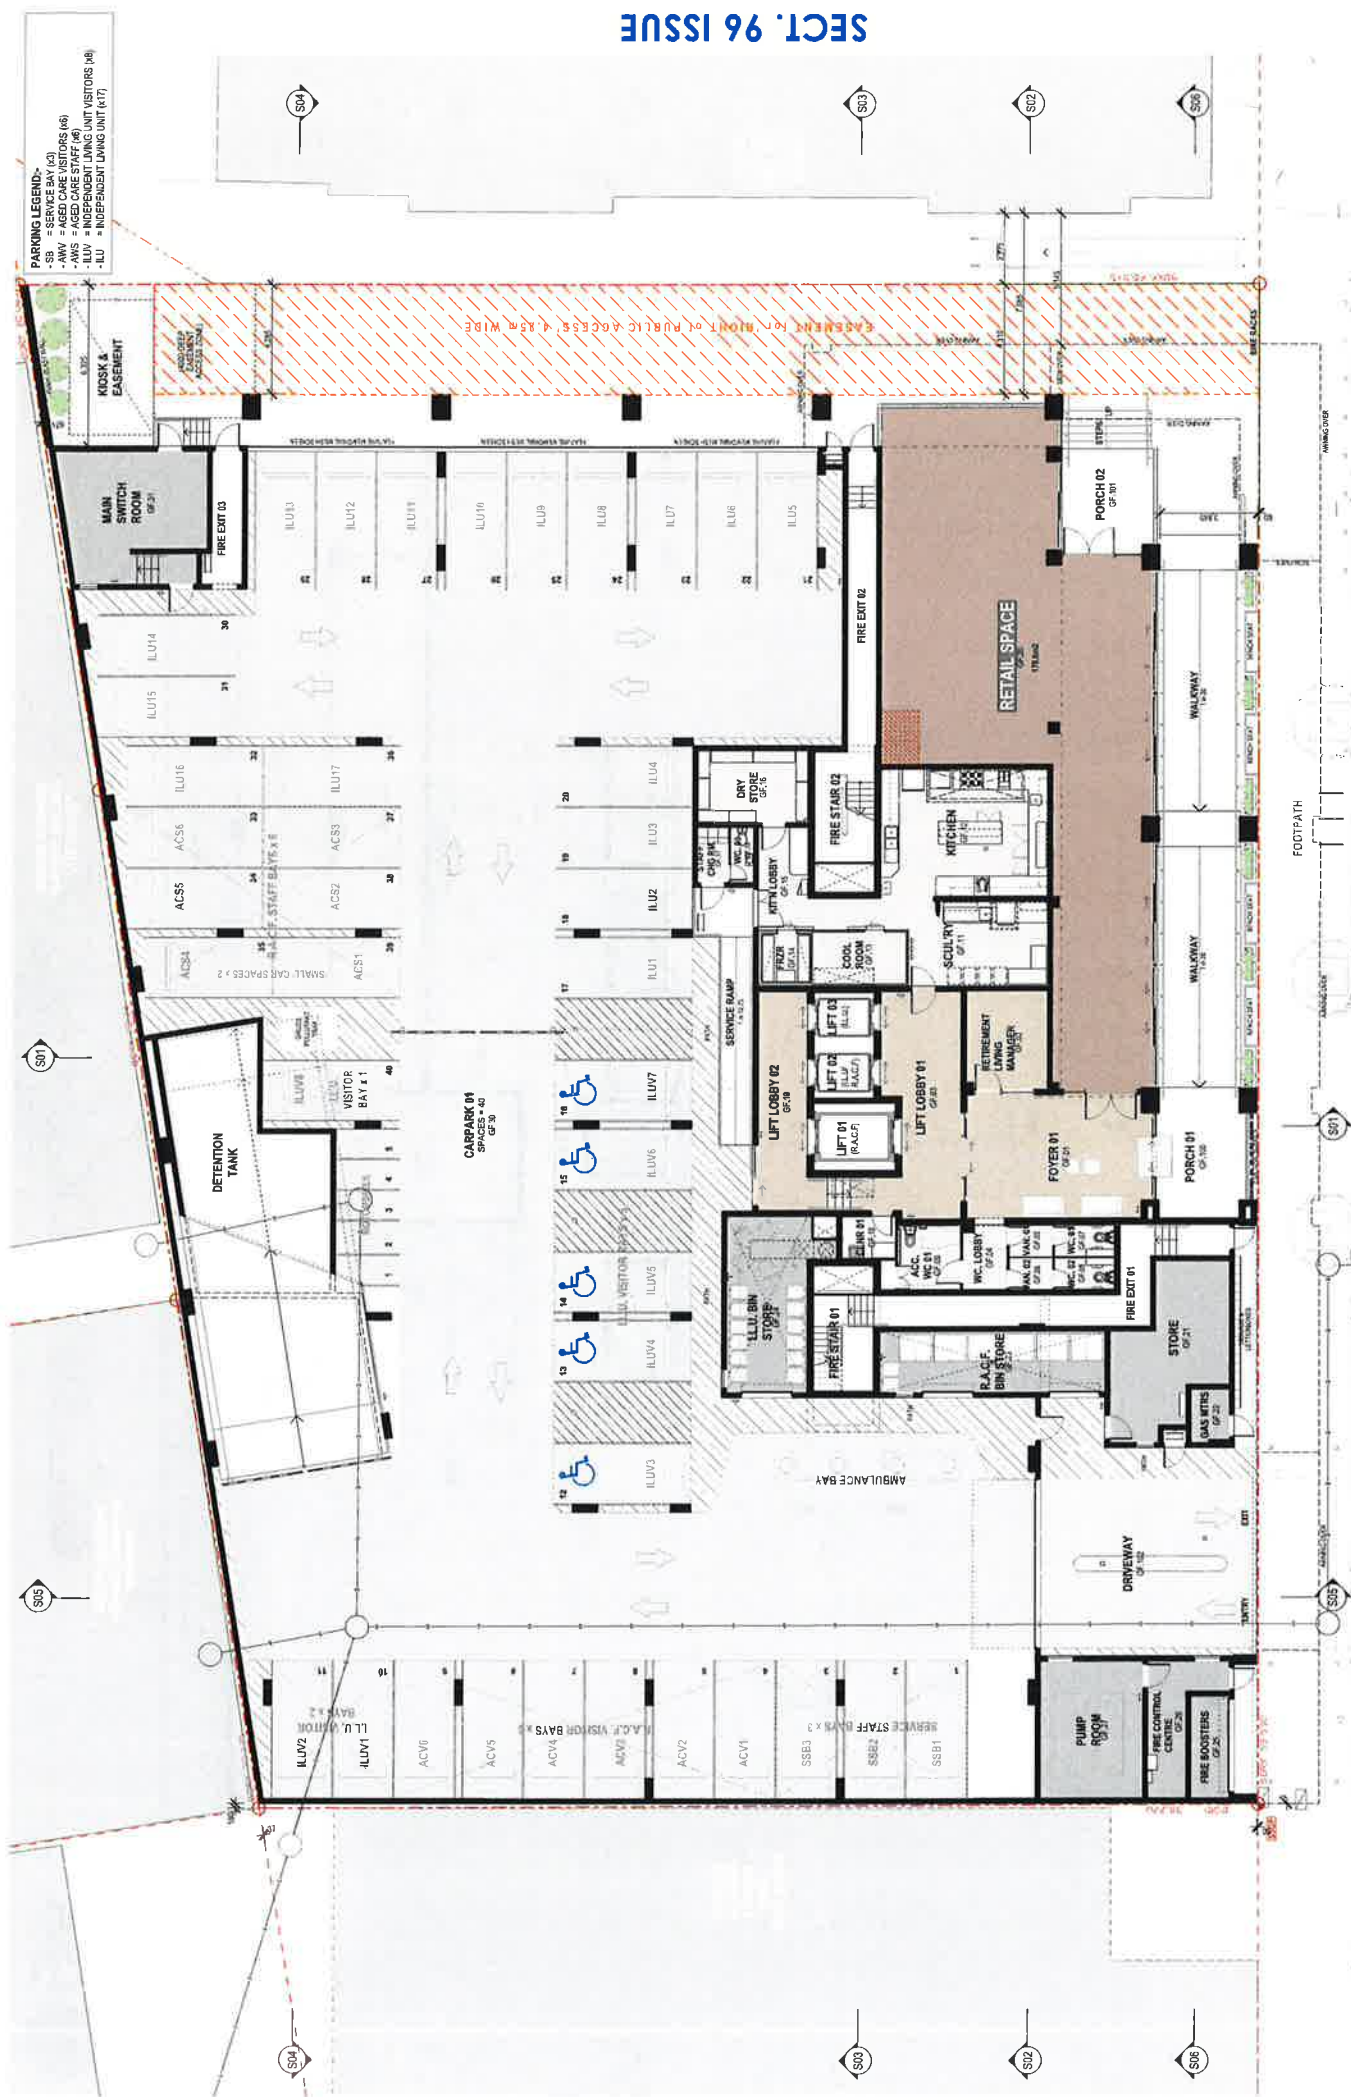




















































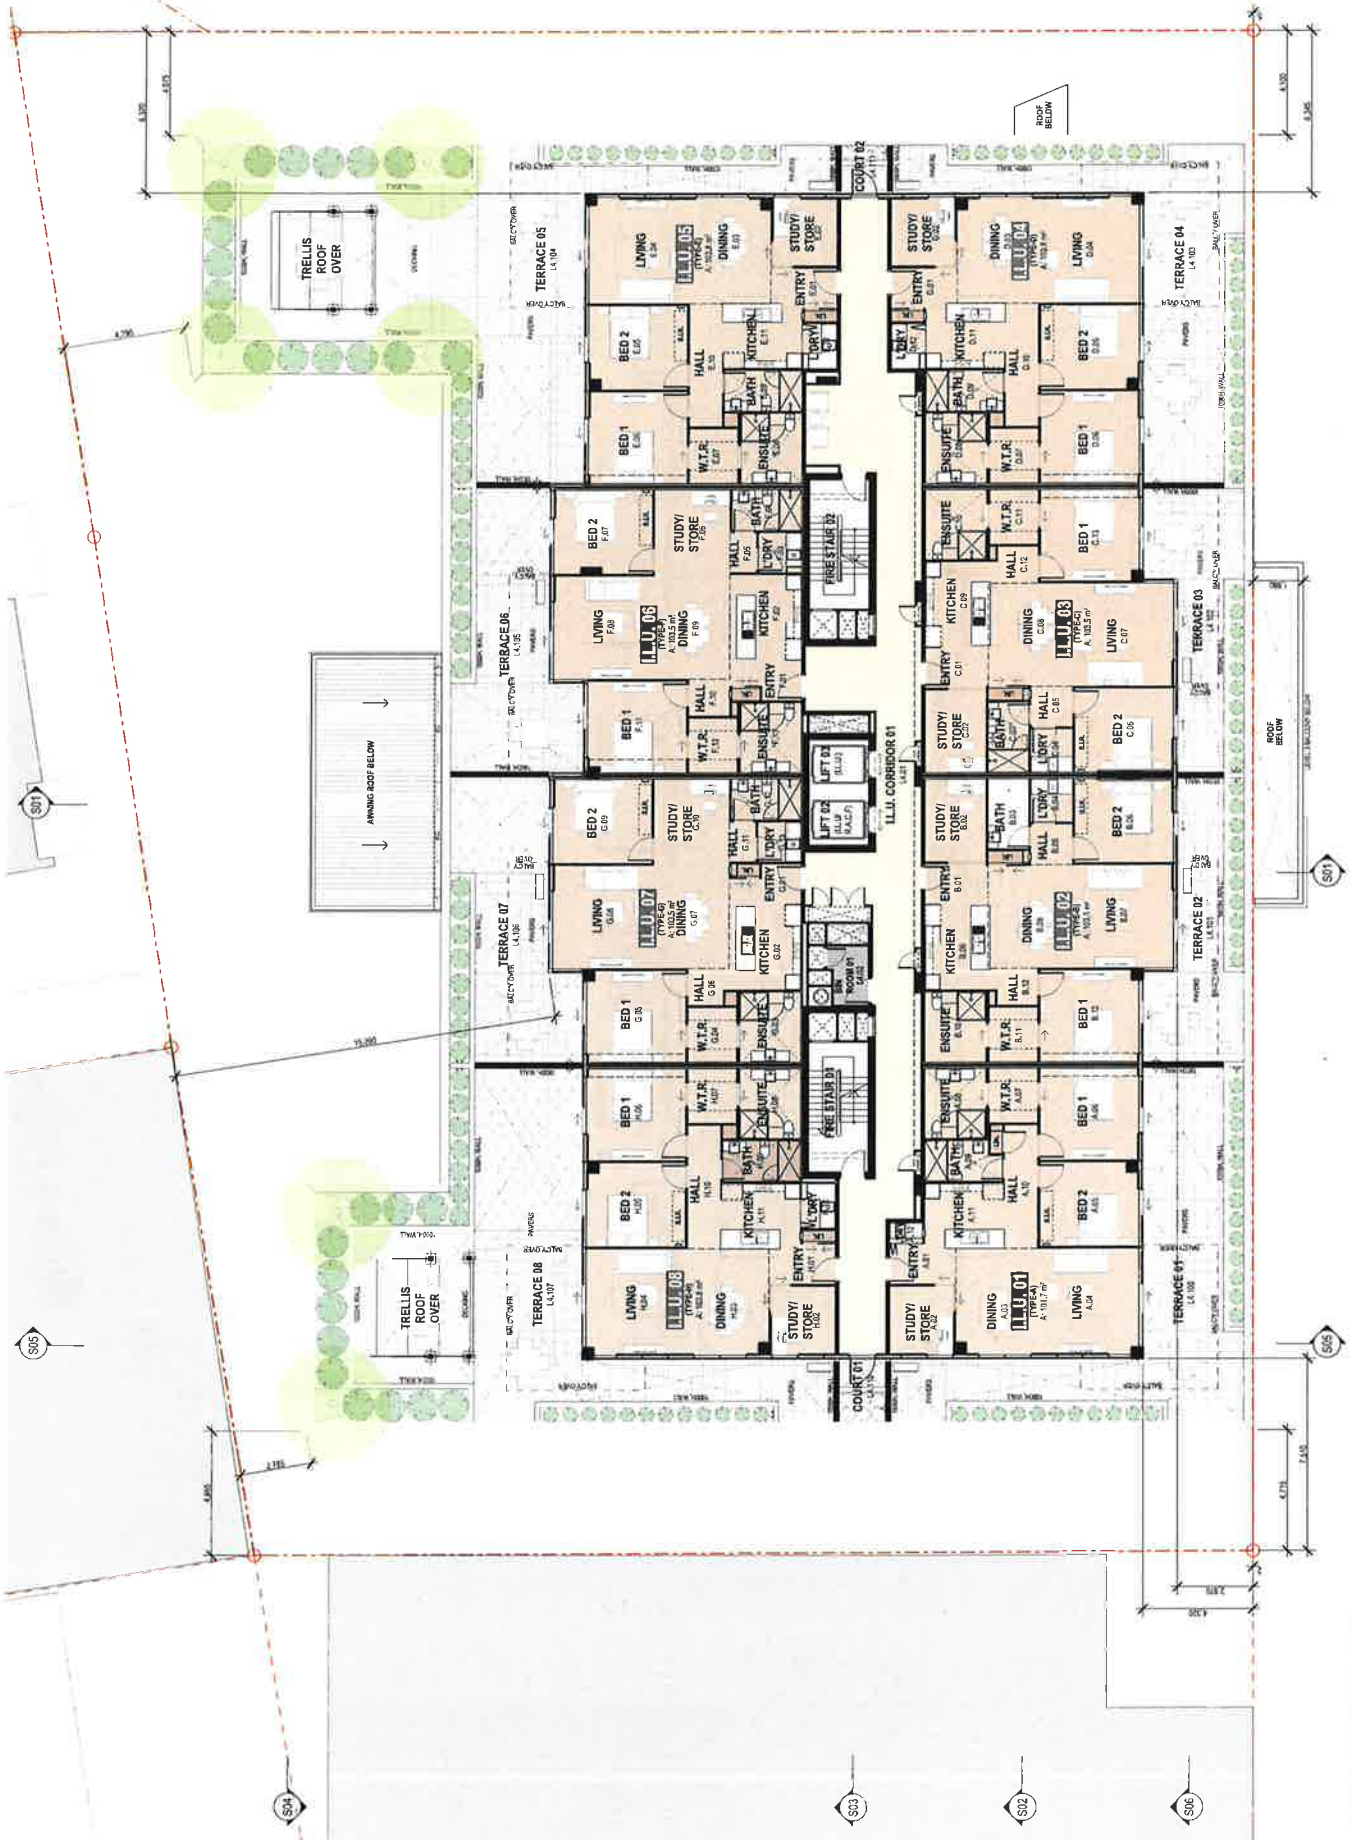

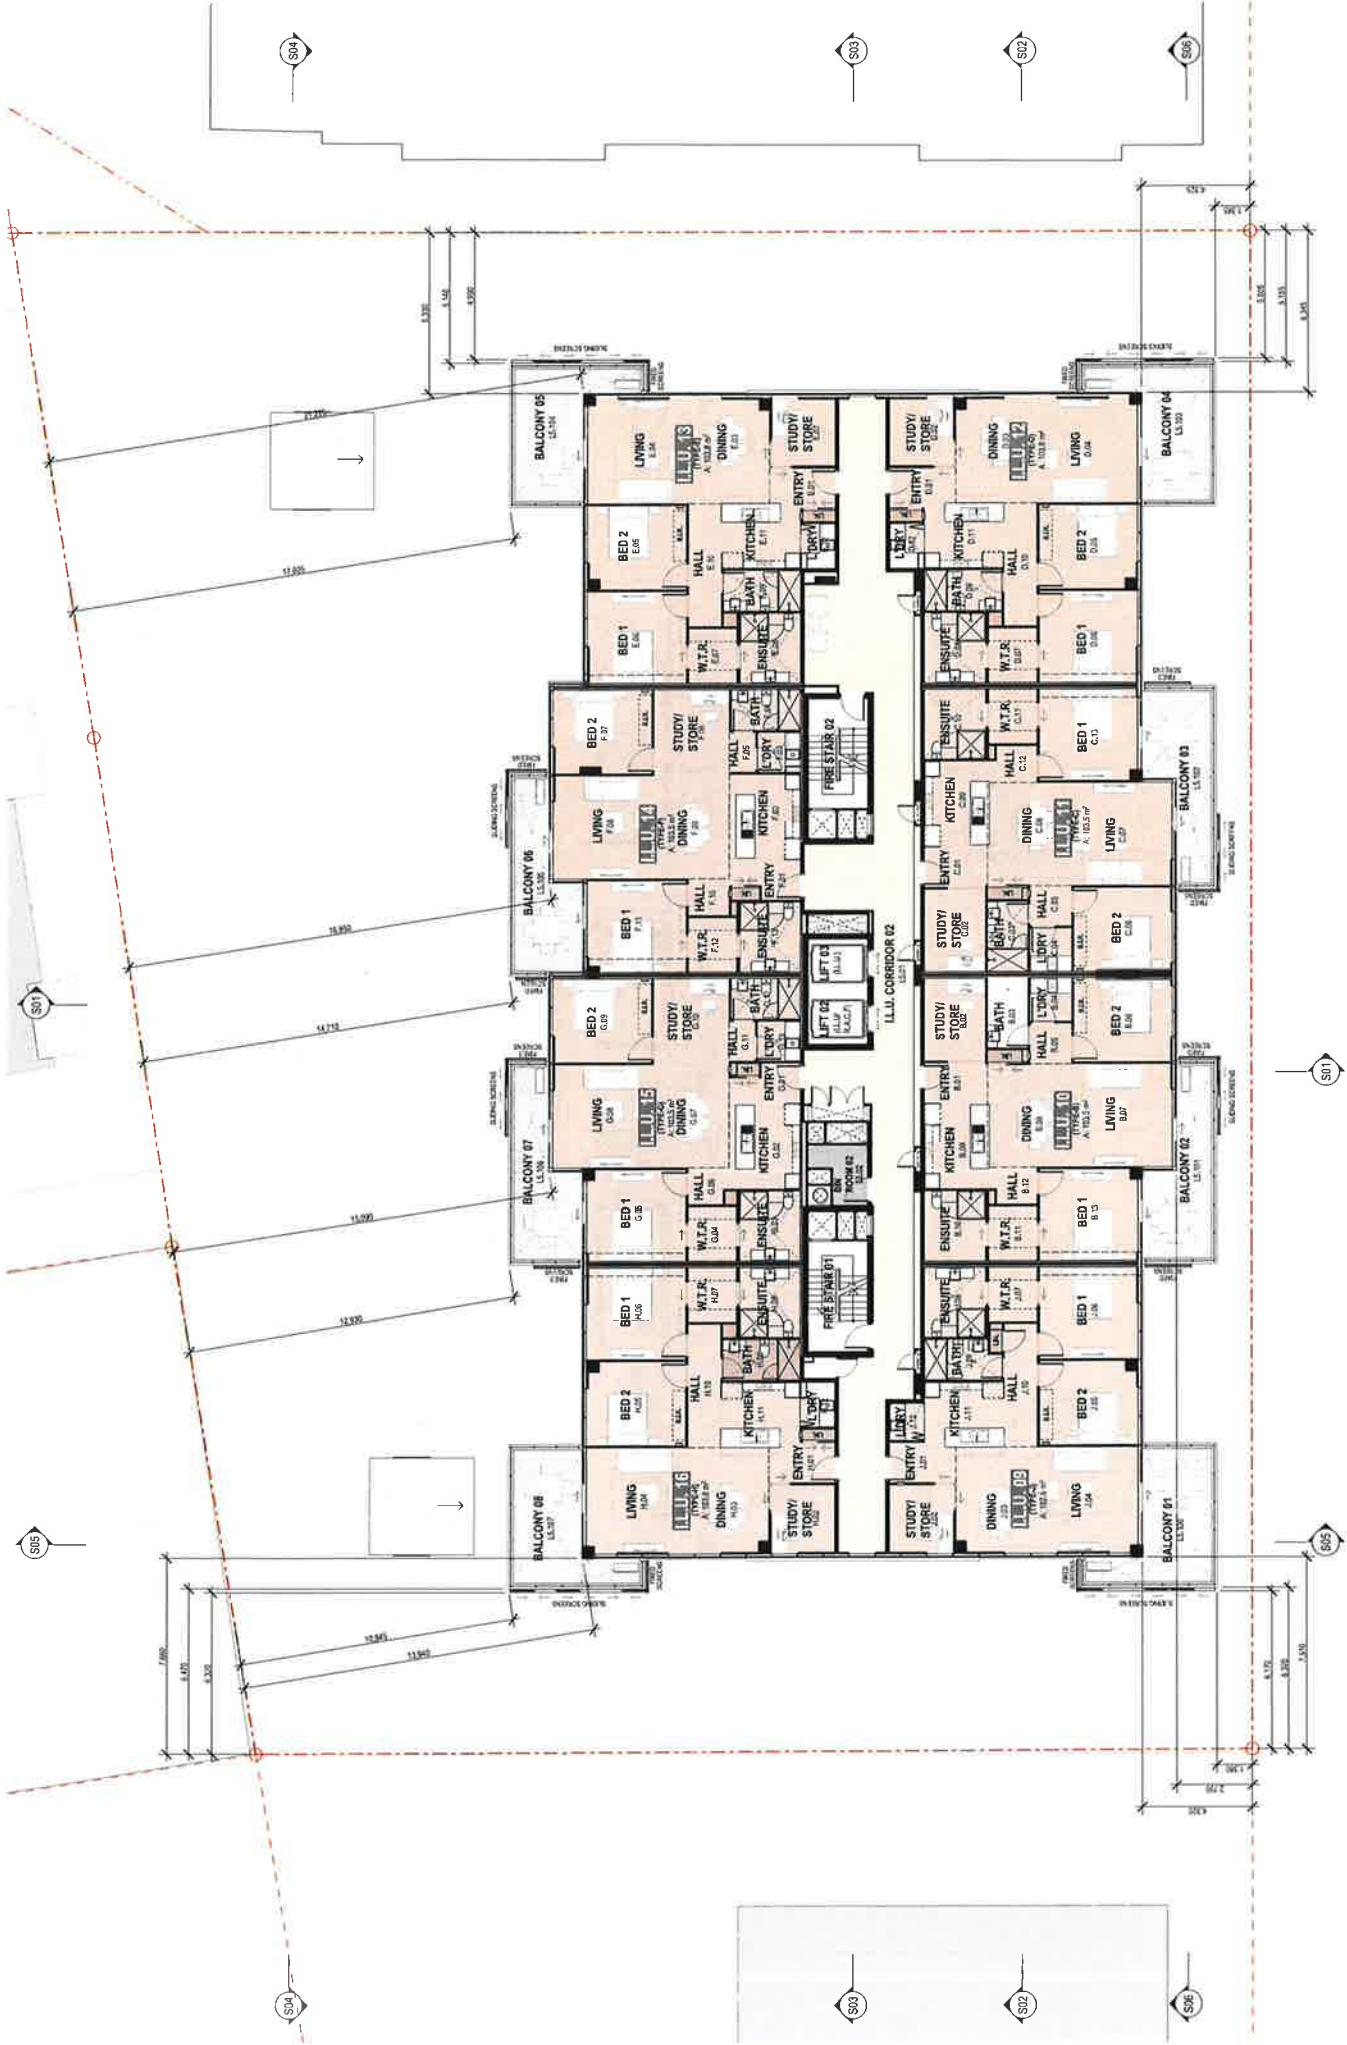

BIRDWOOD PARK DEVELOPMENT
"LONG TAN" I.L.U. RESIDENCES - LEVELS 5-12 FLOOR PLAN




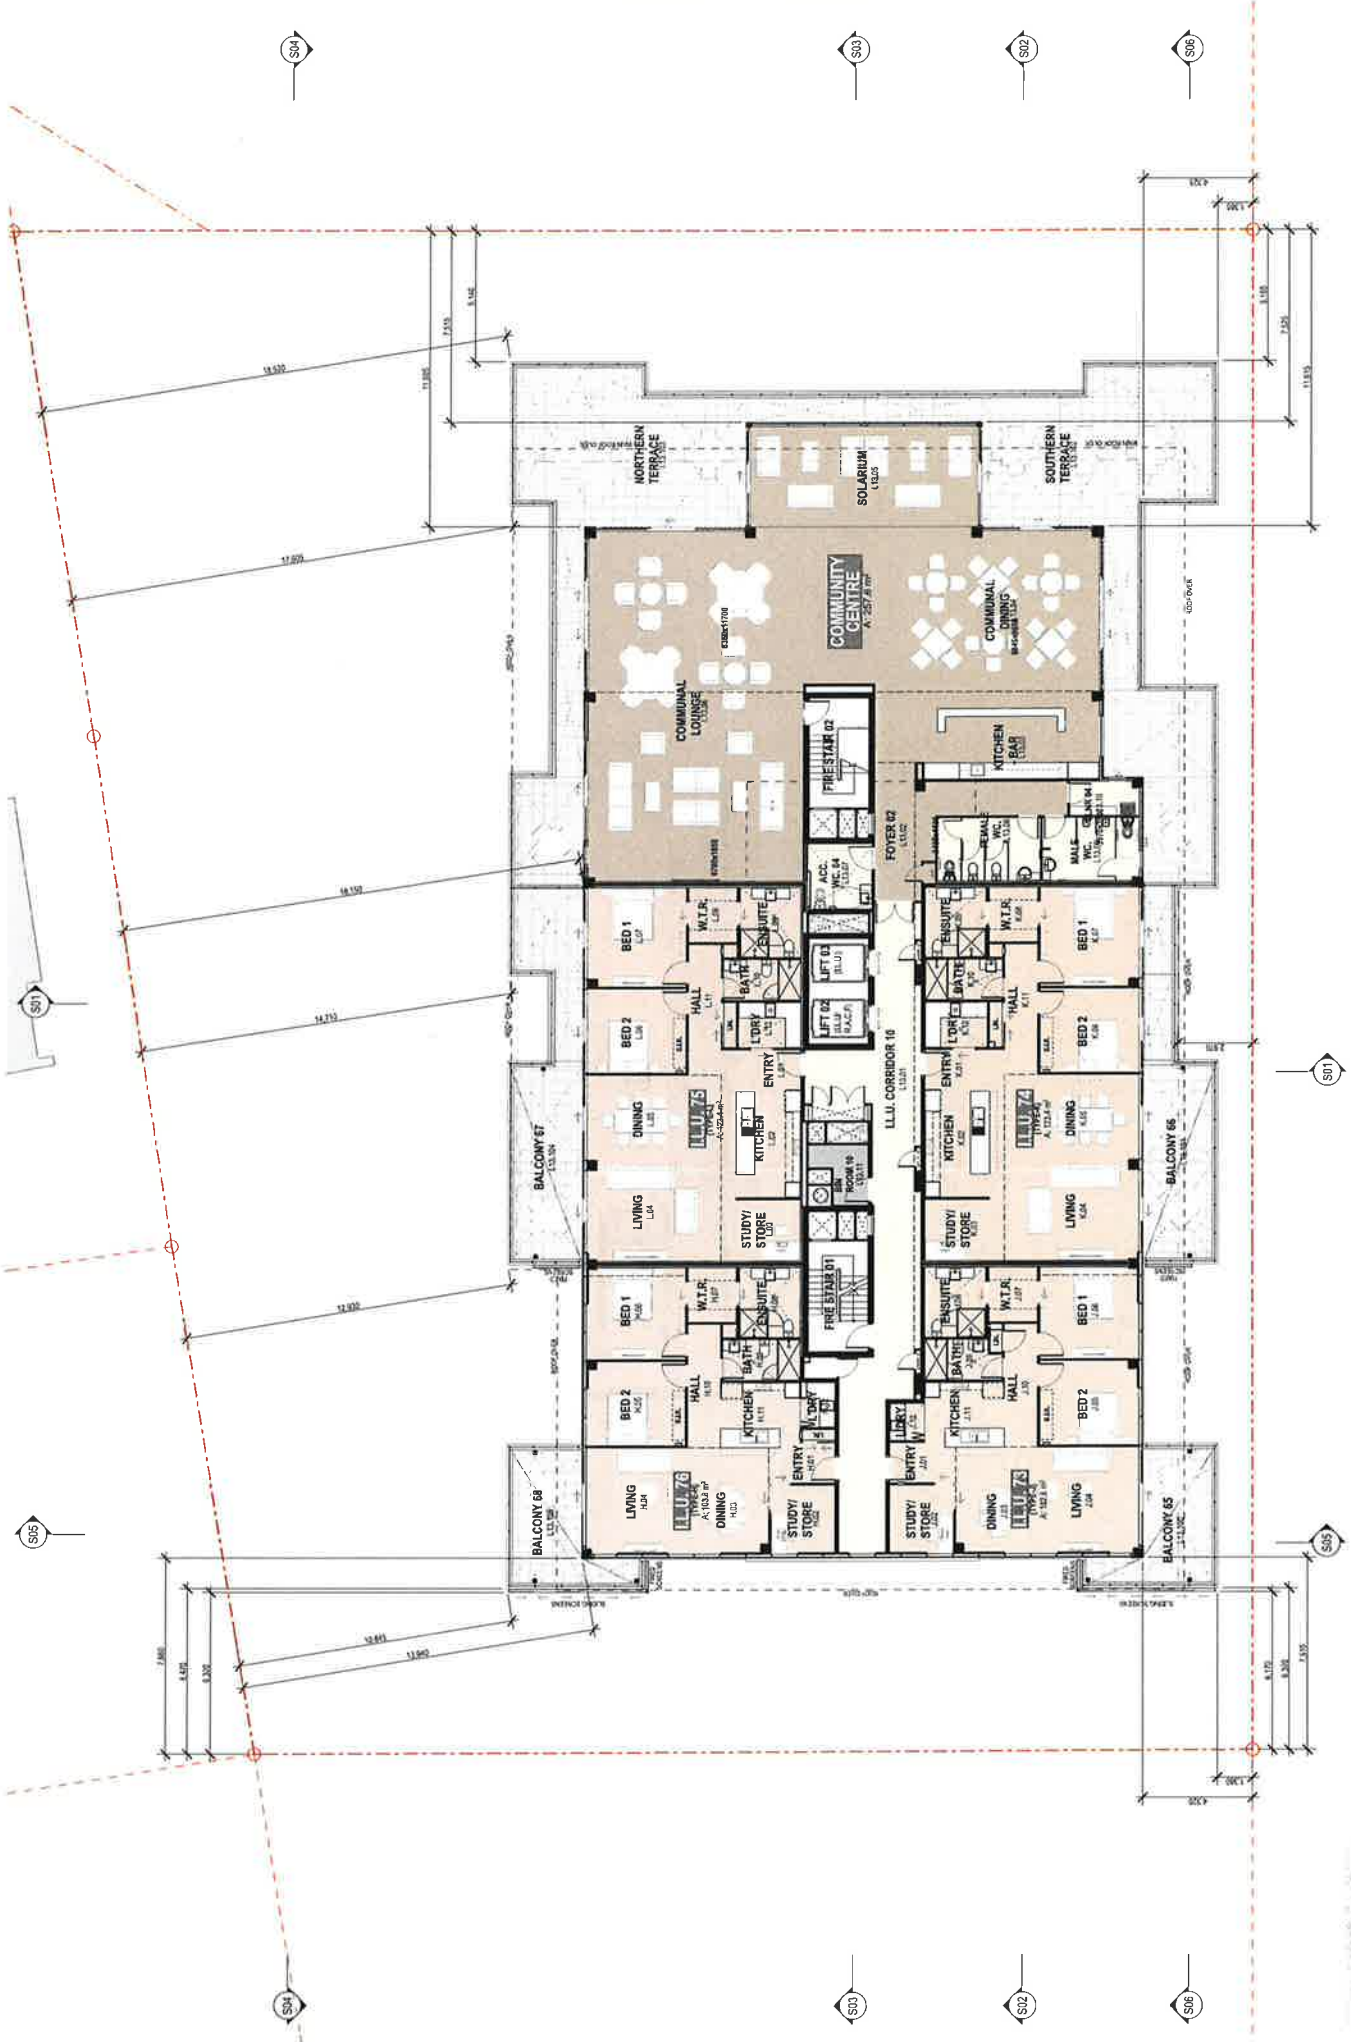





BIRDWOOD PARK DEVELOPMENT

ROOF PLAN
SCALE: 1:100 @ A1 or 1:200 @ A3

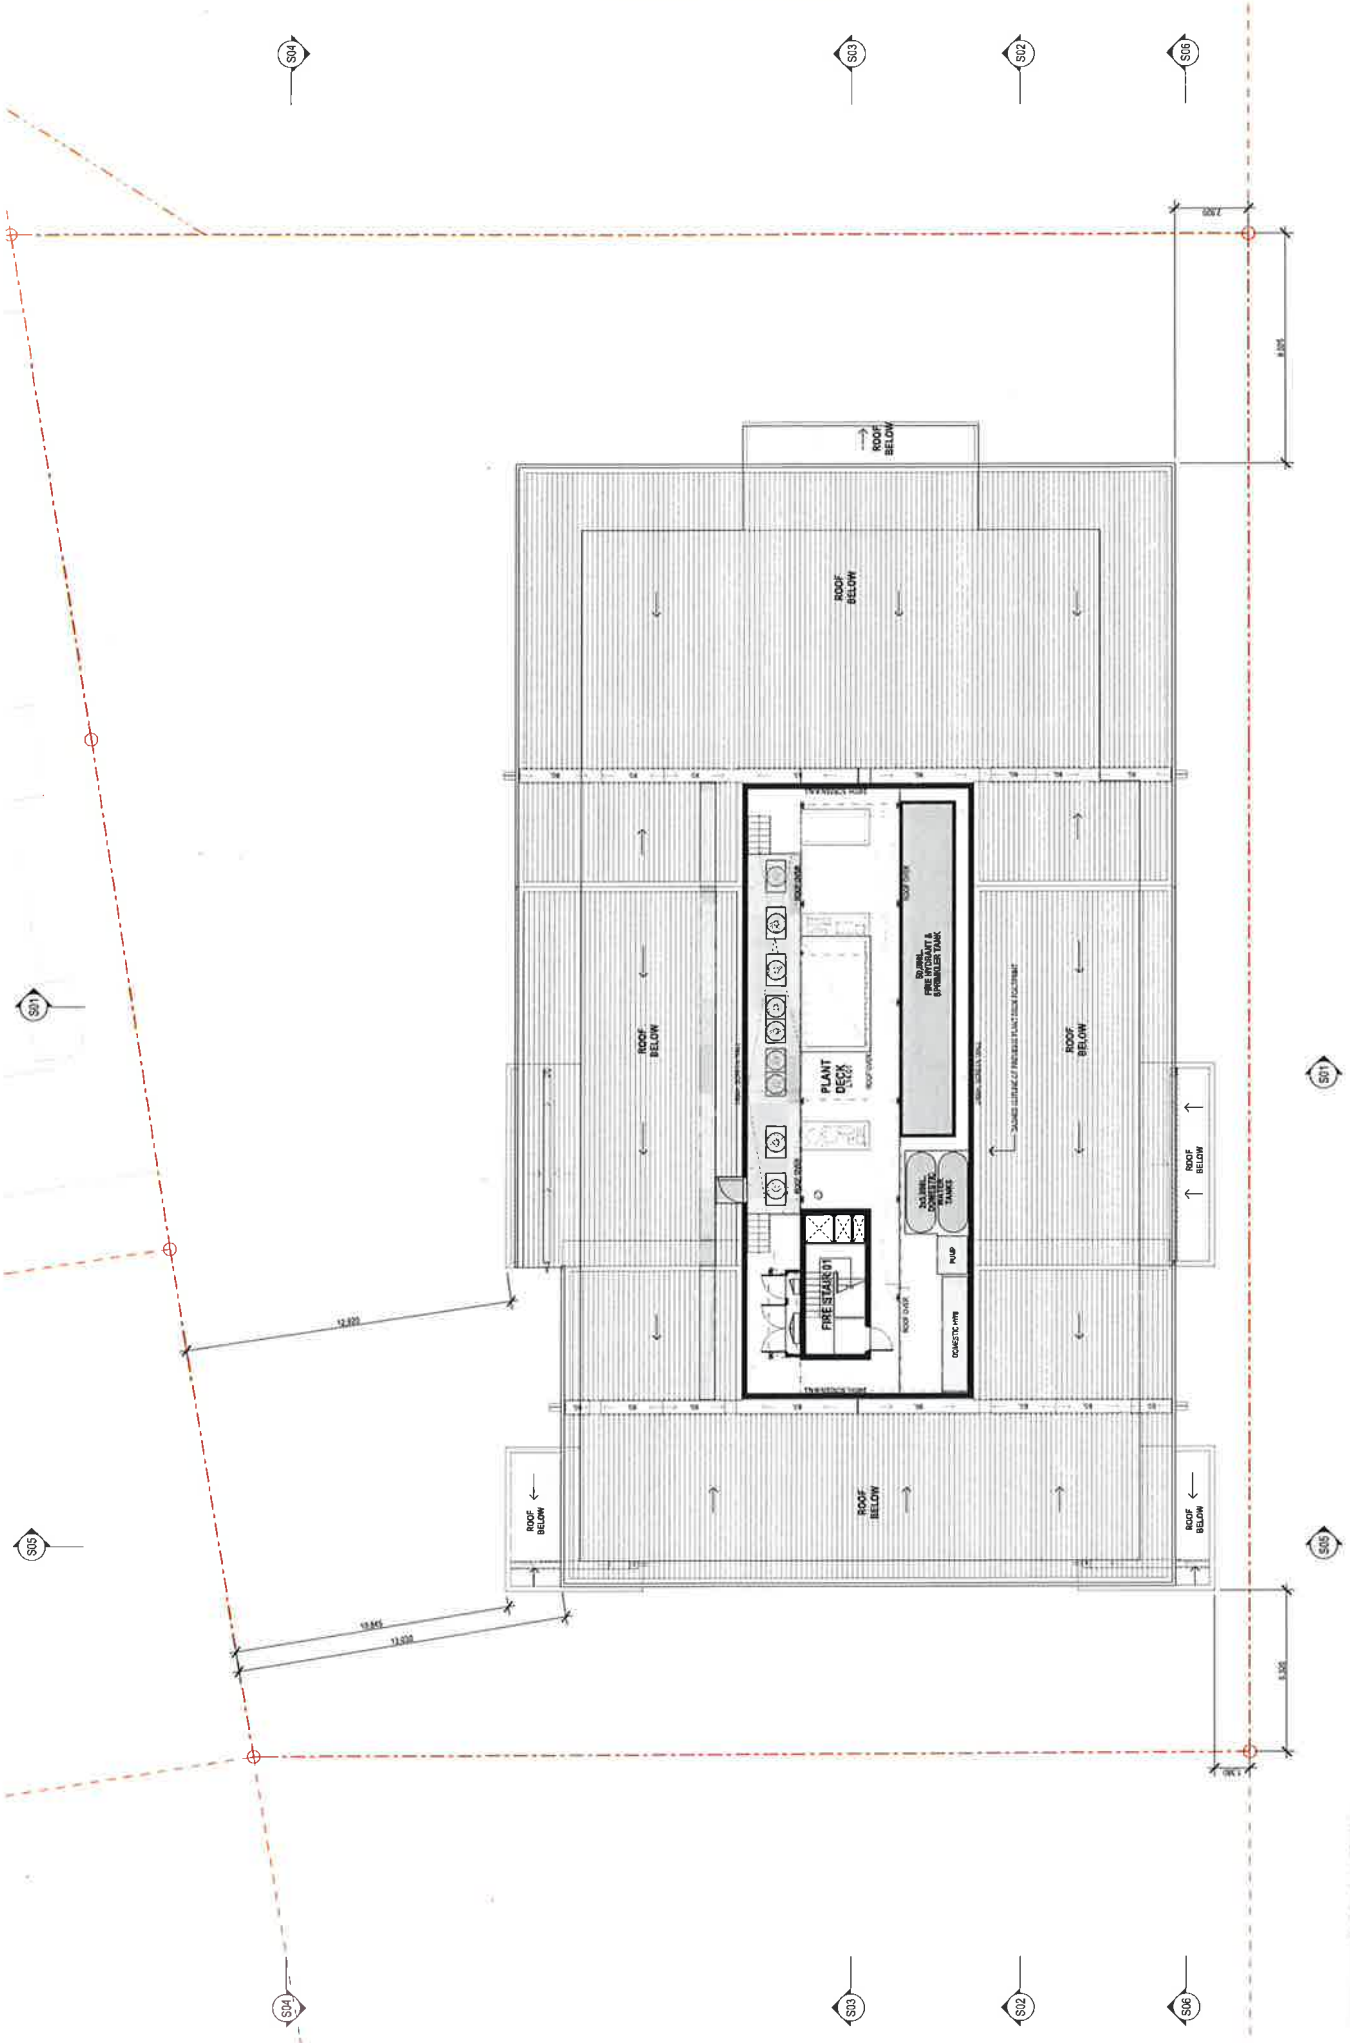


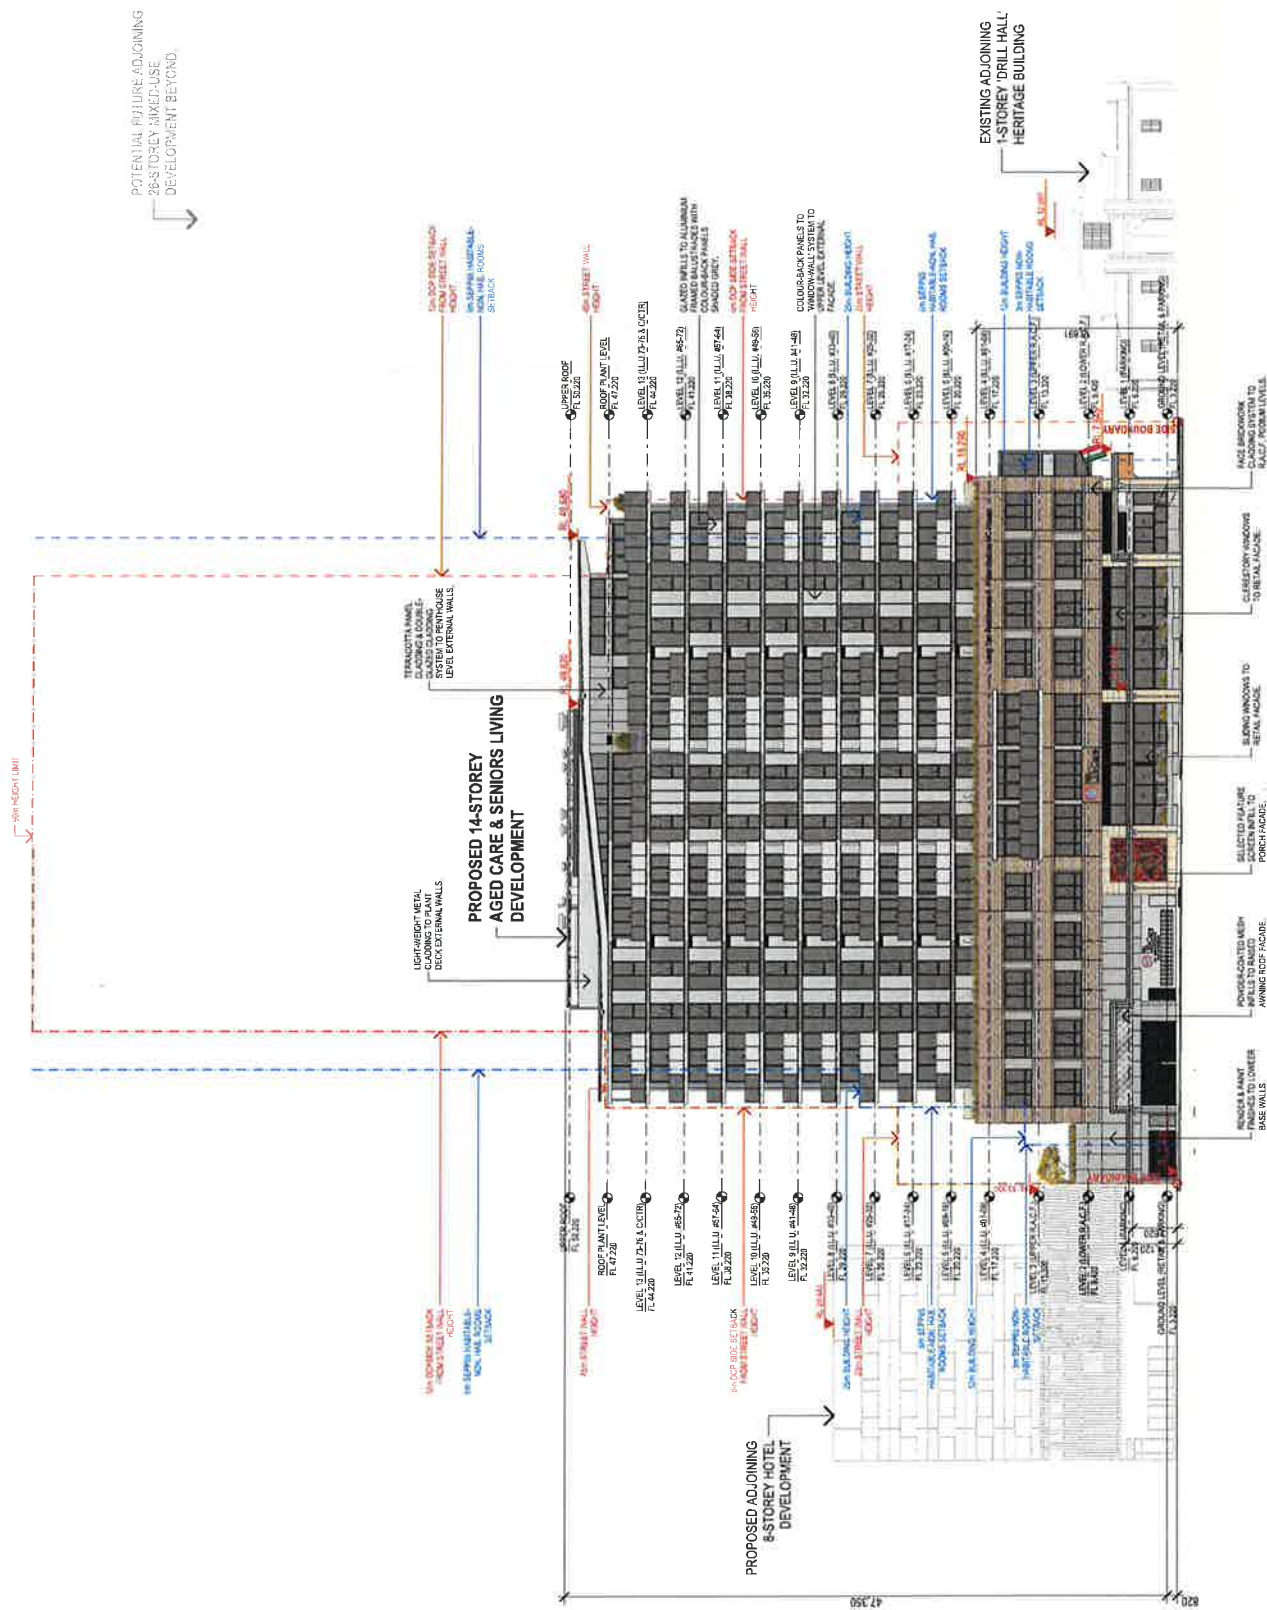



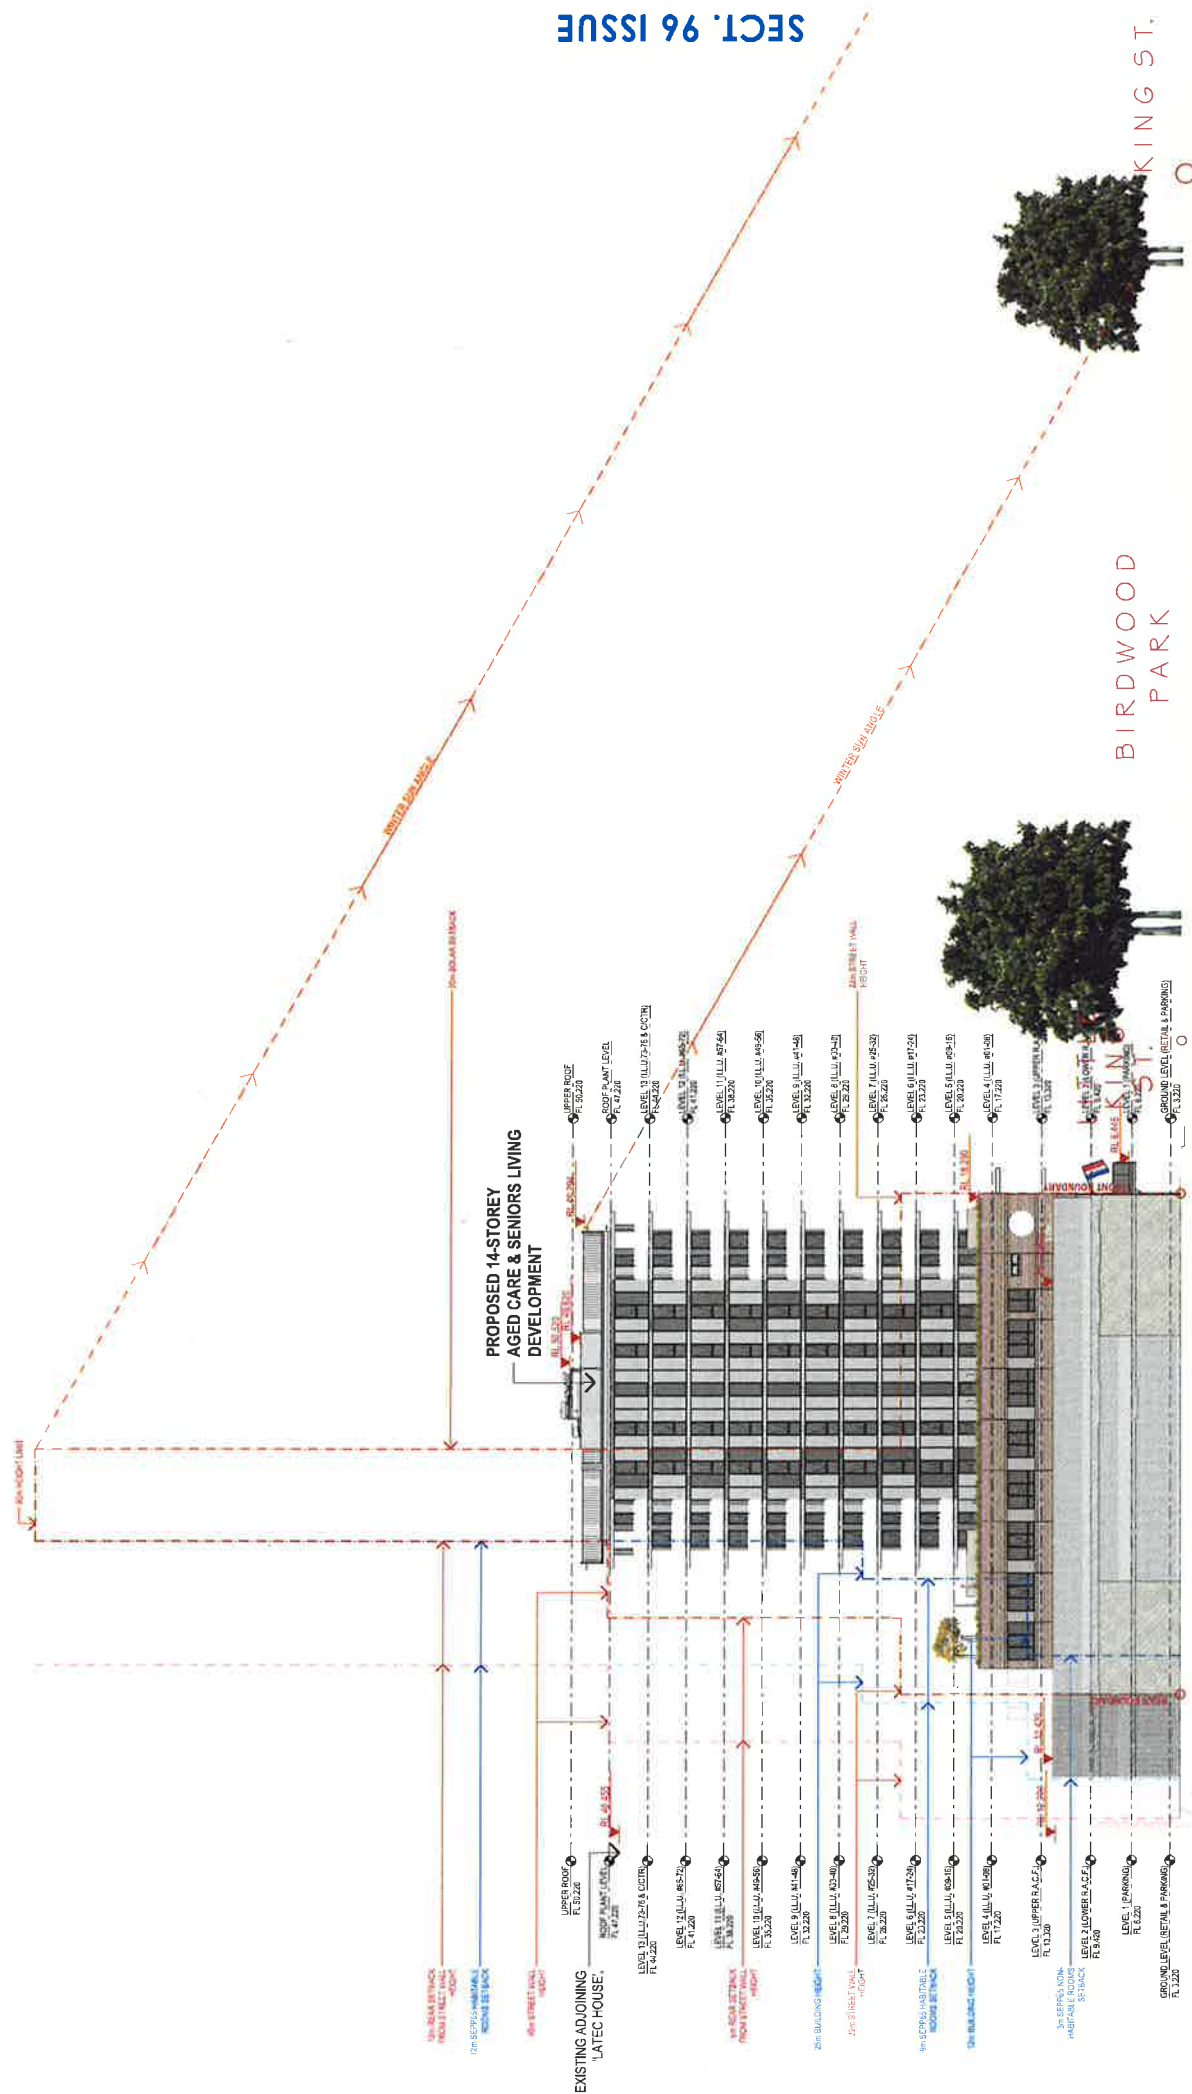



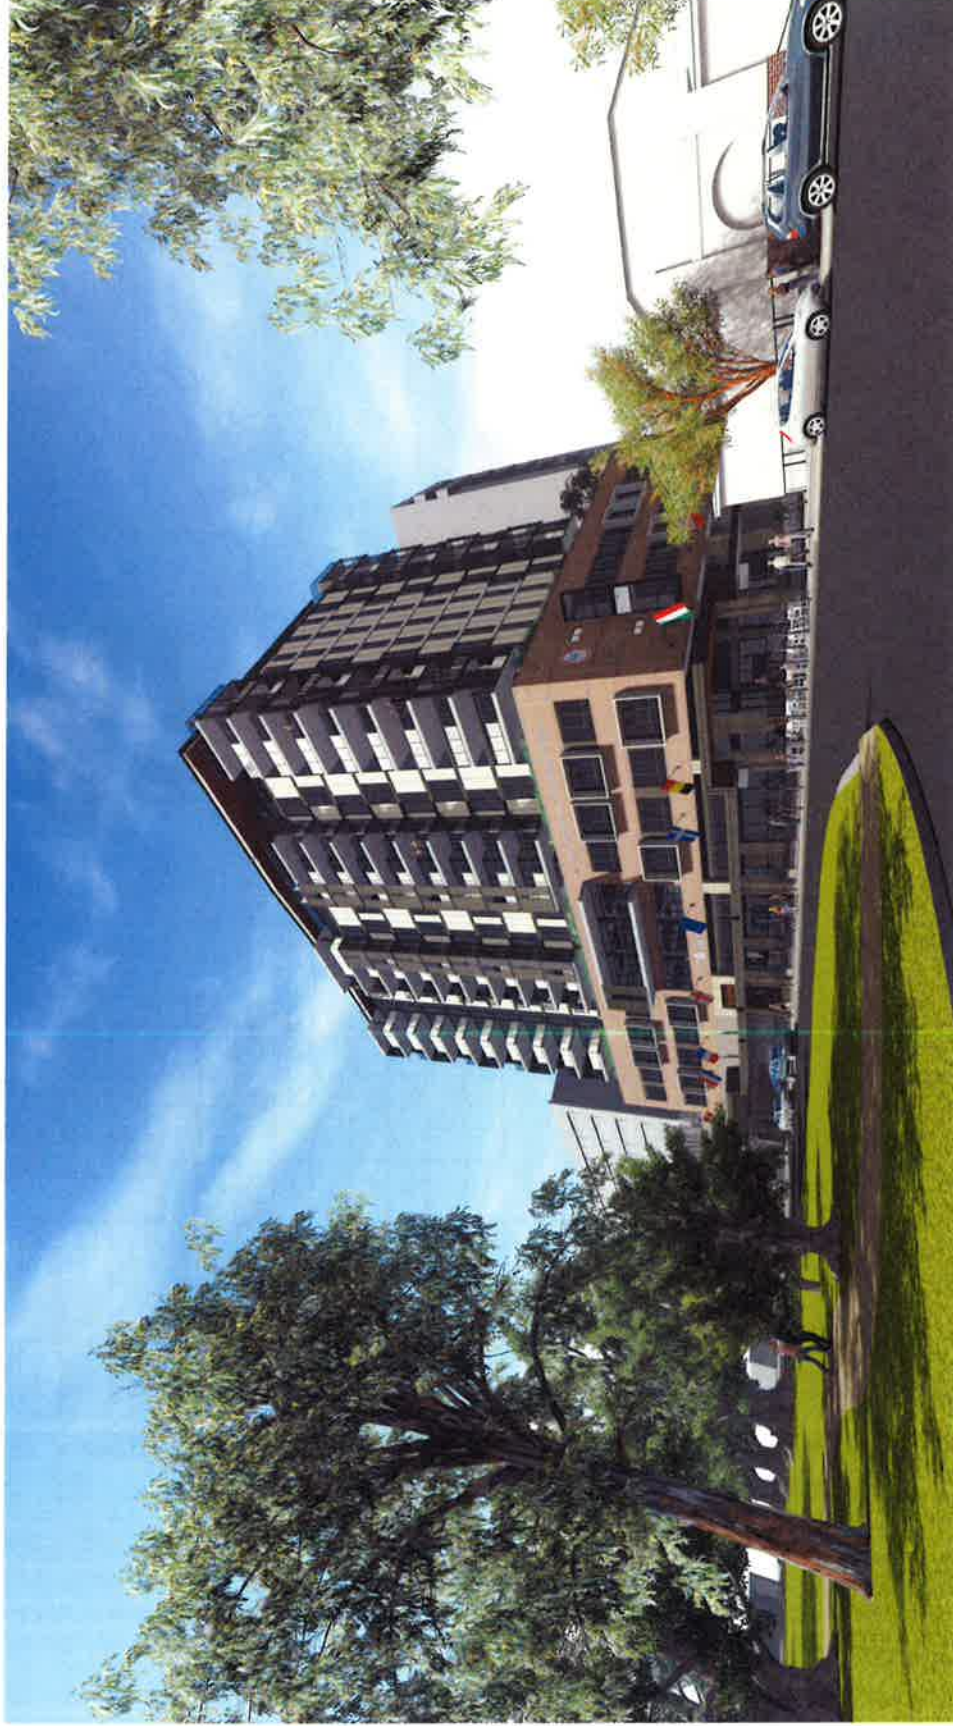




SECT. 96 ISSUE



SECT. 96 ISSUE



SECT. 96 ISSUE

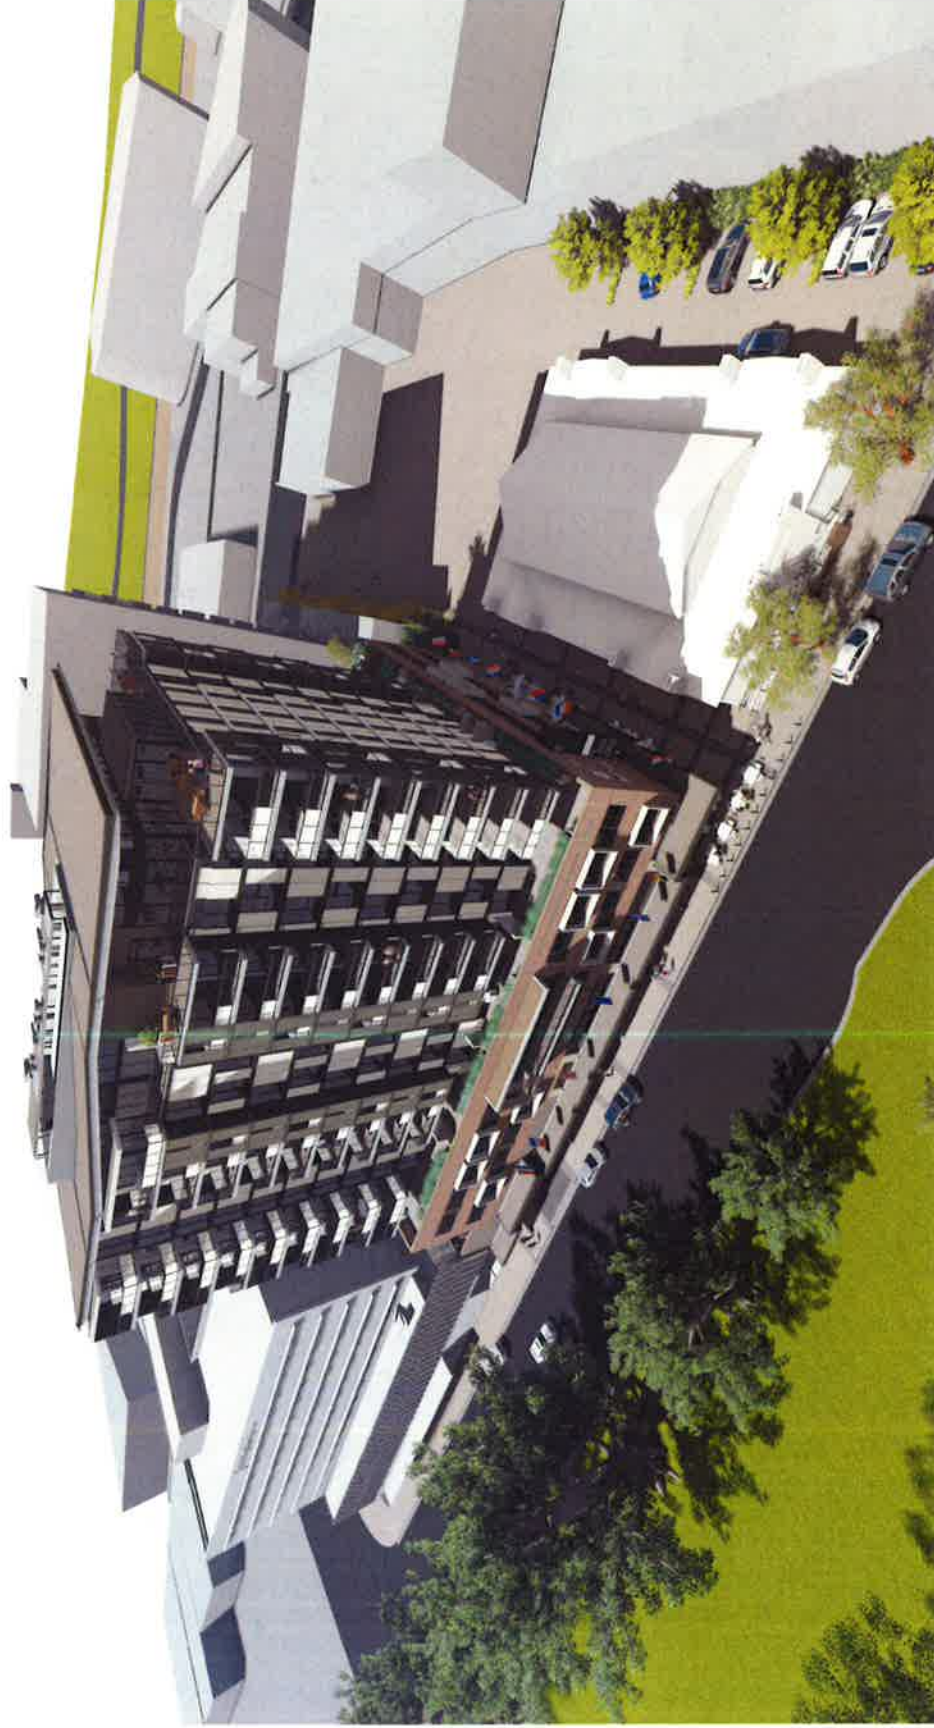






























BIRDWOOD PARK DEVELOPMENT

TYPICAL BALCONY VIEWS





MEMORIAL PRECEDENT




MEMORIAL PRECEDENT



WOODLAND GREY POWDER-COATED ALUMINIUM - WINDOW & DOOR FRAMING



WOODLAND GREY POWDER-COATED ALUMINIUM - BALCONY FRAMING & LOUVERS

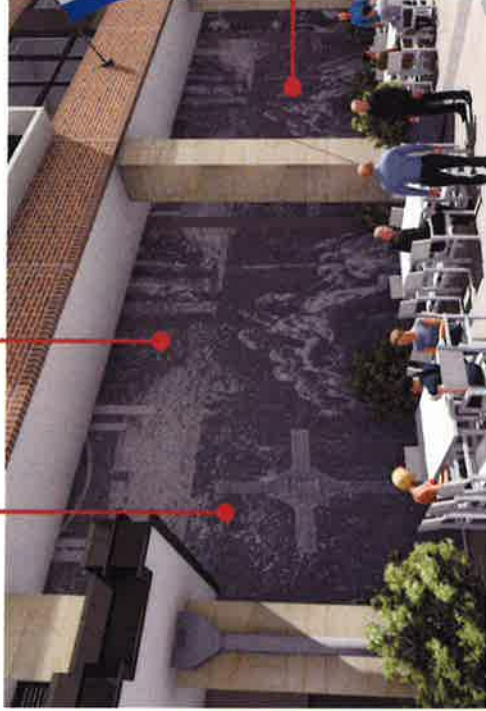



PATTERNED PERFORATED MESH EXAMPLE



MAIN TOWER FACADE WALLS - RAL 9002 'GREY-WHITE' COLOUR-BANK GLAZING



OPALITE BALUSTRADE INFILL PANELS - RAL 9002 GREY-WHITE COLOUR-BANK GLAZING

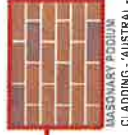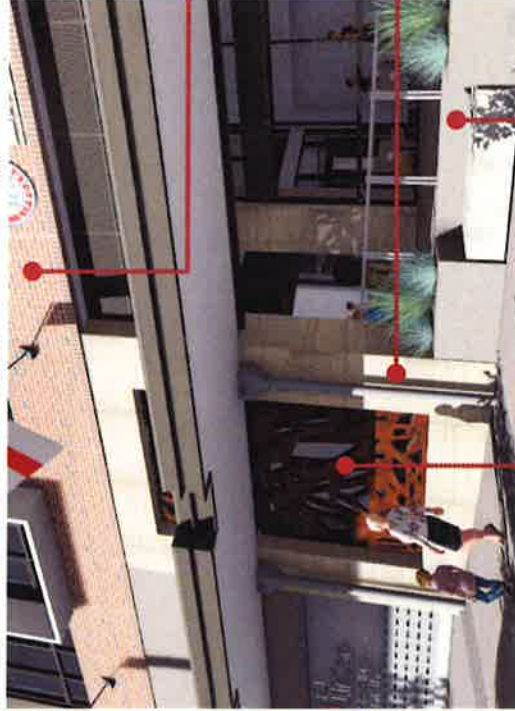

MASONRY PODIUM CLADDING - 'AUSTRAL' - 'CERISE BROWN'



STONE CLADDING - LOWER LEVELS



LOWER BASE EXTERNAL WALLS - 'MID-GREY' RENDER & PAINT FINISH



SCREENWOOD UK EQUAL TIMBER-LOOK SOFFITS




PAVING STONE



FEATURE SILETTE SCREEN

BIRDWOOD PARK DEVELOPMENT MATERIAL PALETTE



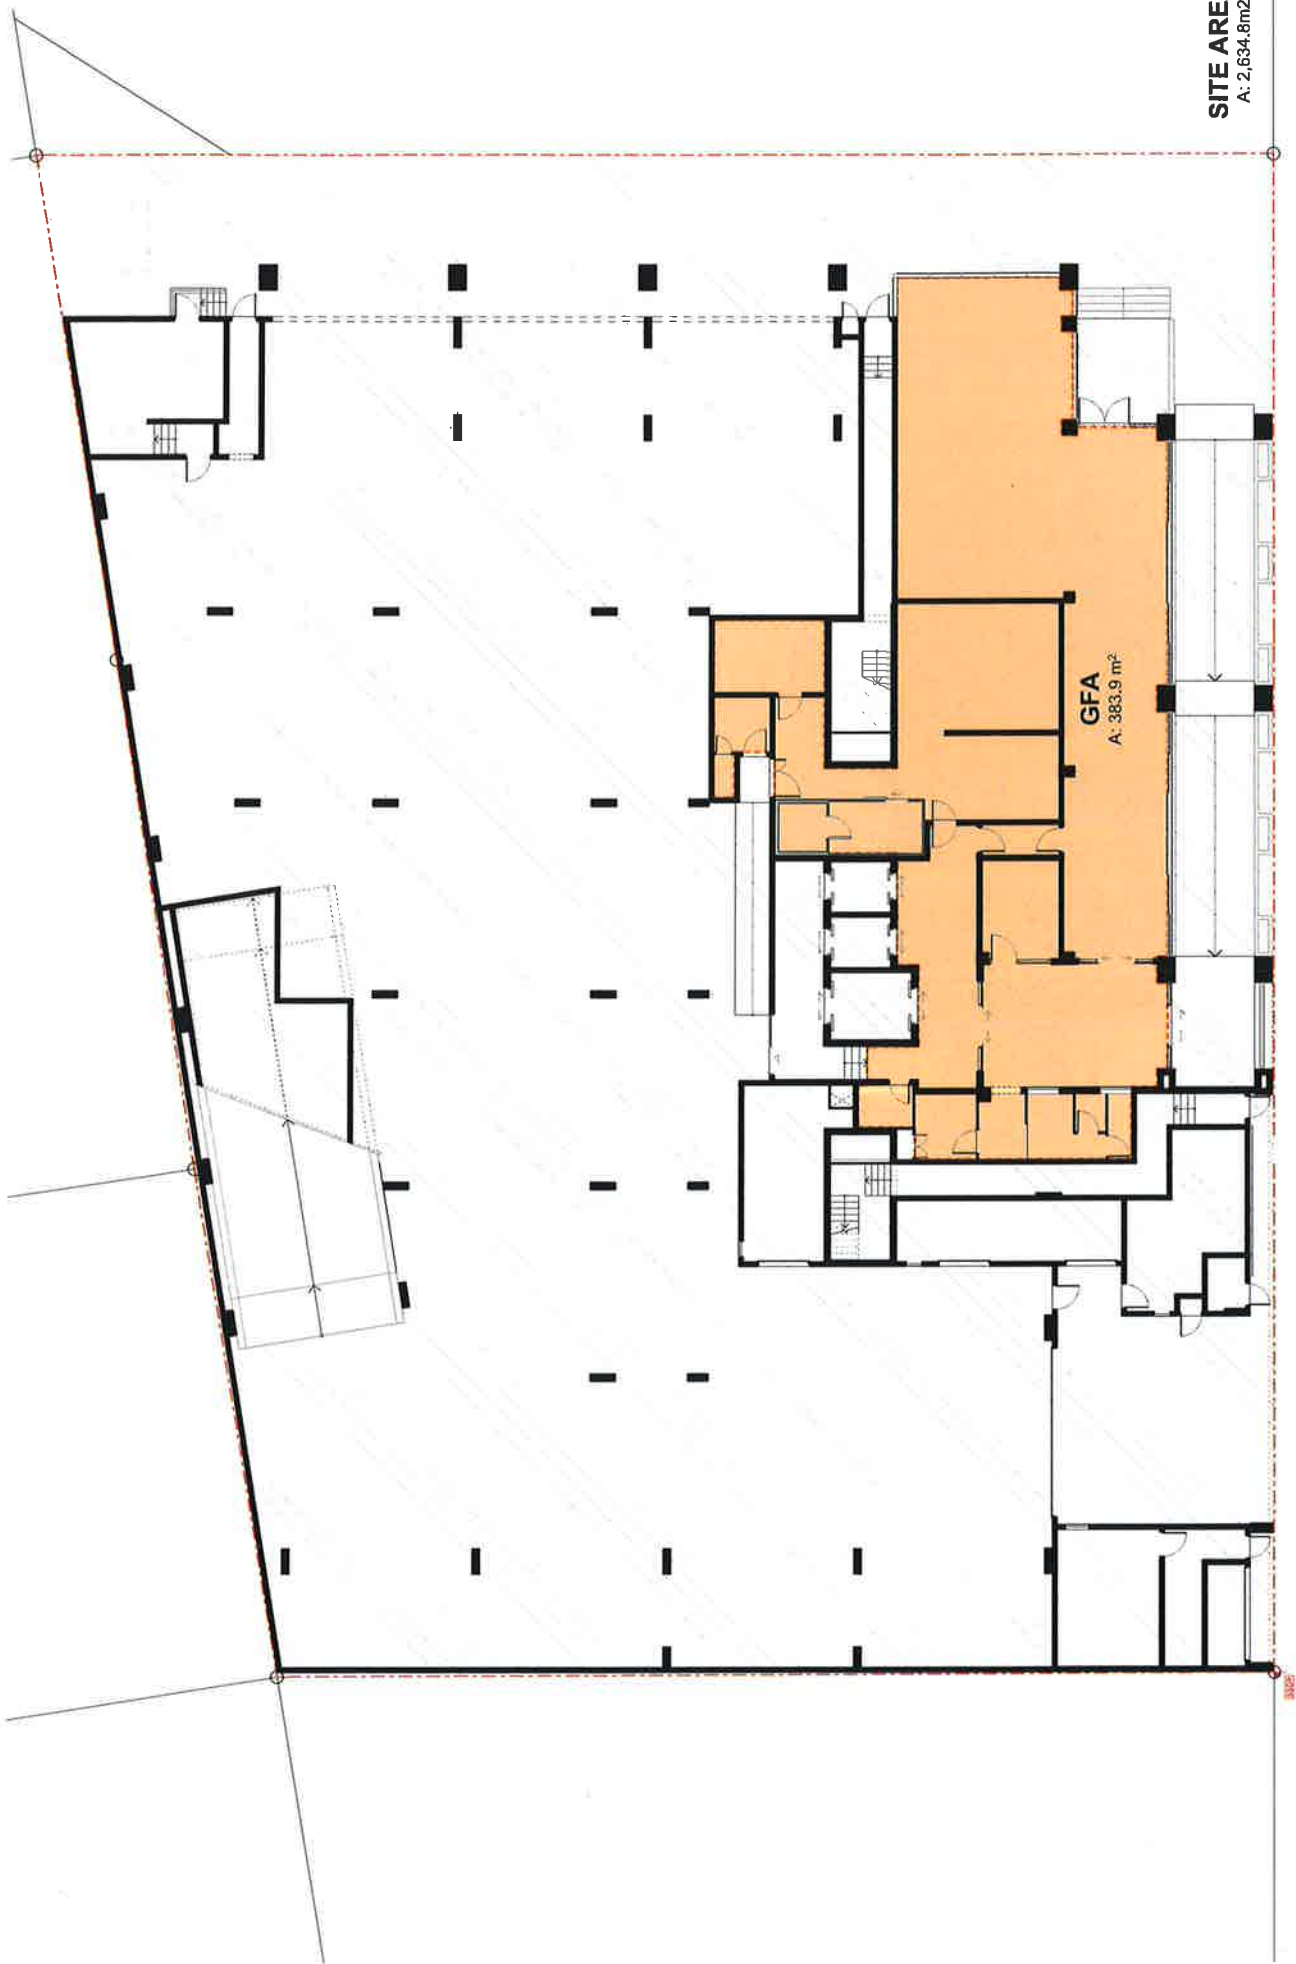

SITE AREA
A: 2,634.8m²


GFA
A: 383.9 m²



BIRDWOOD PARK DEVELOPMENT

GROUND FLOOR GFA
SCALE: 1:100 (A1) or 1:200 (A3)



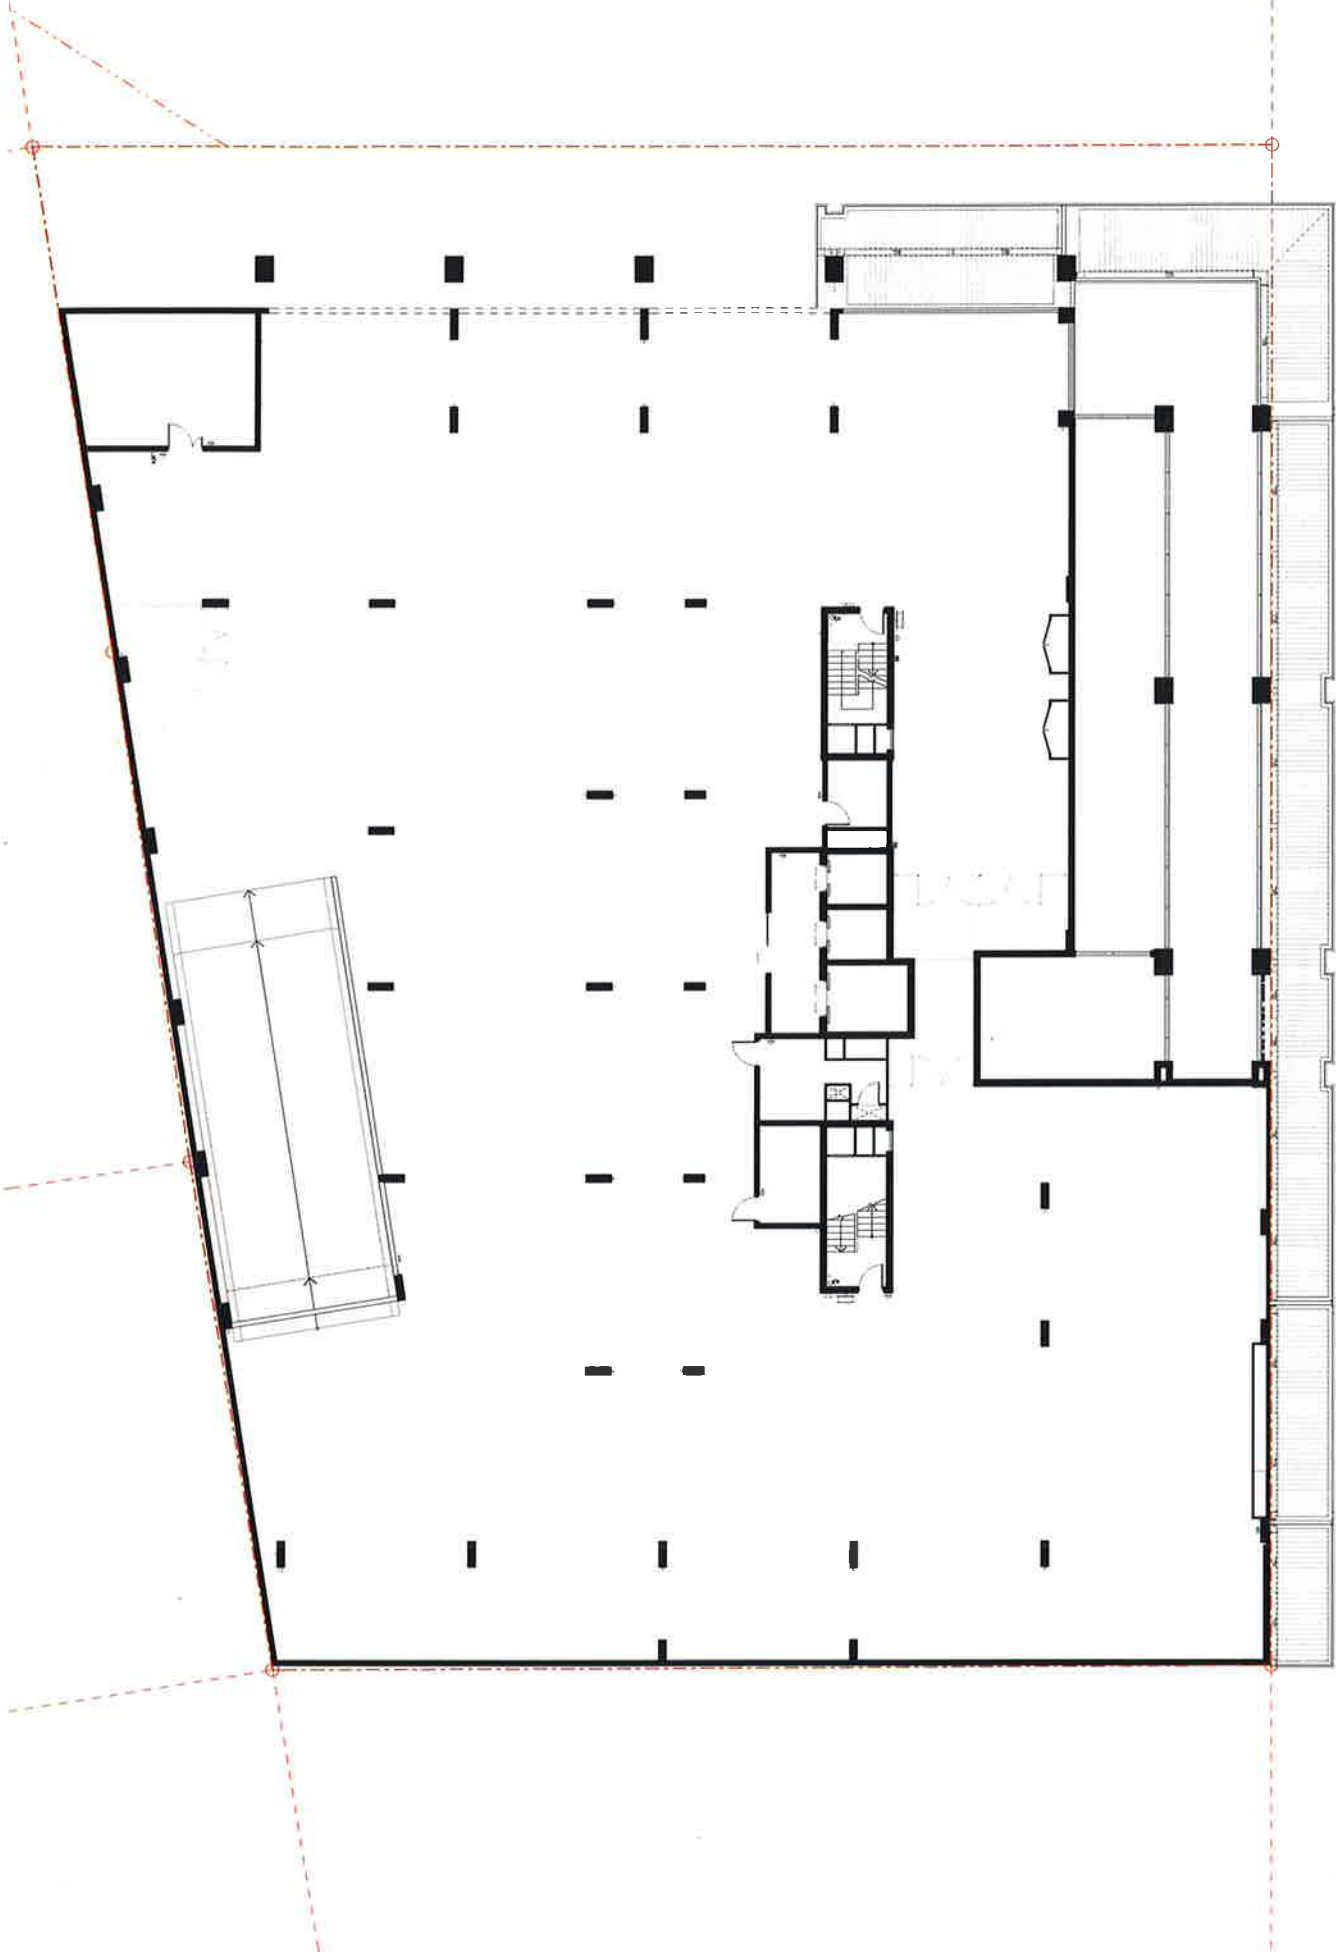

SECT. 96 ISSUE



BIRDWOOD PARK DEVELOPMENT

LEVEL 1 GFA
SCALE 1:100 @ A1 or 1:200 @ A3




THE HAZZARD GROUP REAL ESTATE AGENTS







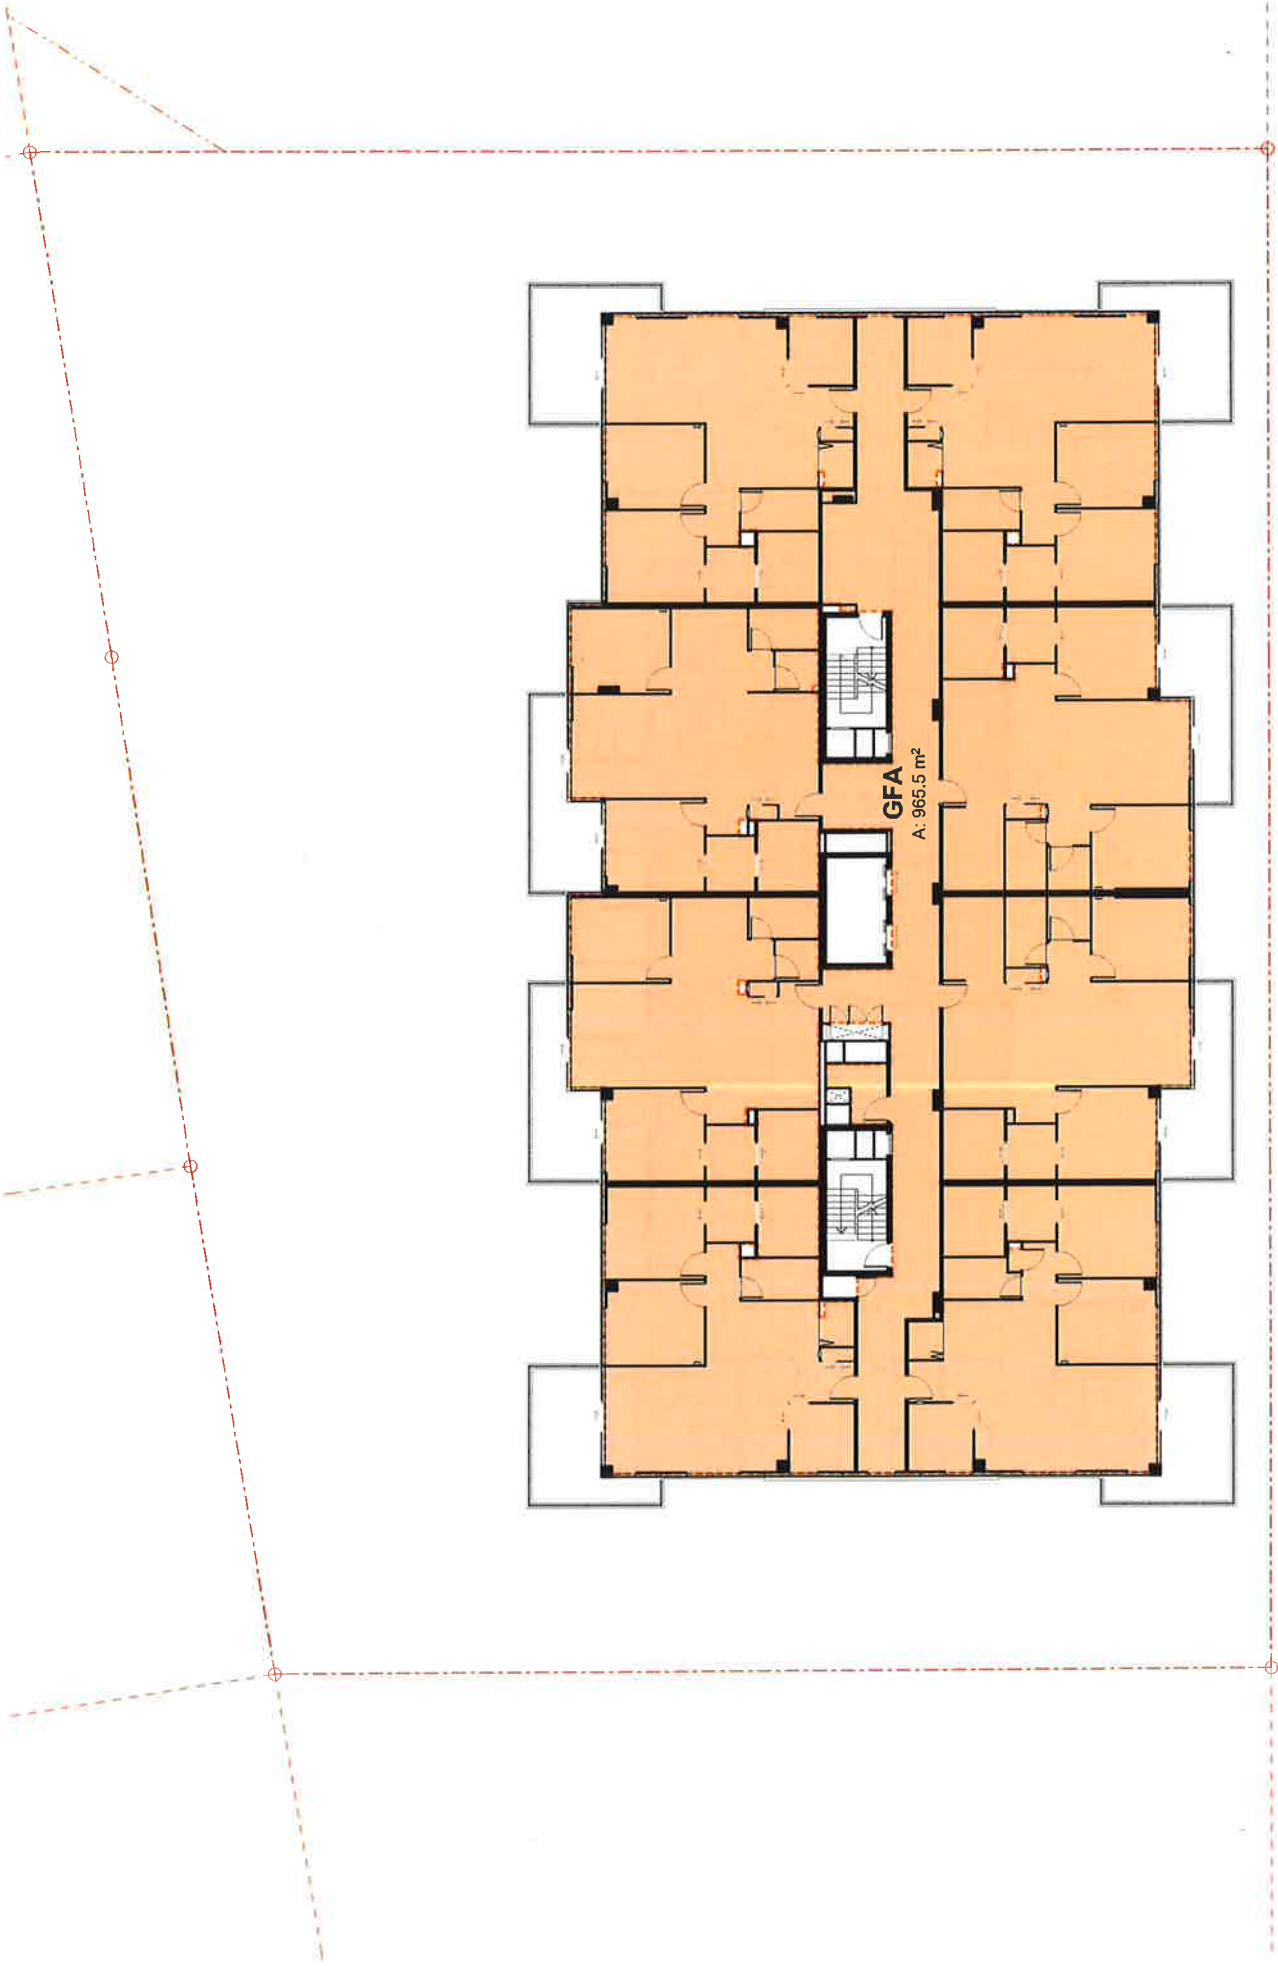

GFA
A: 965.5 m²



GFA SUMMARY

GROUND FLOOR LEVEL = 383.9m²
LEVEL 1 = 0m²
LEVELS 2 (R.A.C.F.) = 1,659.6m²
LEVELS 3 (R.A.C.F.) = 1,604.9m²
LEVELS 4-12 (ILU's) = 965.5m² eAWh x 9 = 8,689.5m²
LEVEL 13 = 833.7m²

TOTAL GFA = 13,171.6m²

FSR SUMMARY

SITE AREA = 2,634.8m²
TOTAL GFA = 13,171.6m²

FLOOR/SPAWE RATIO = 4,999 : 1