


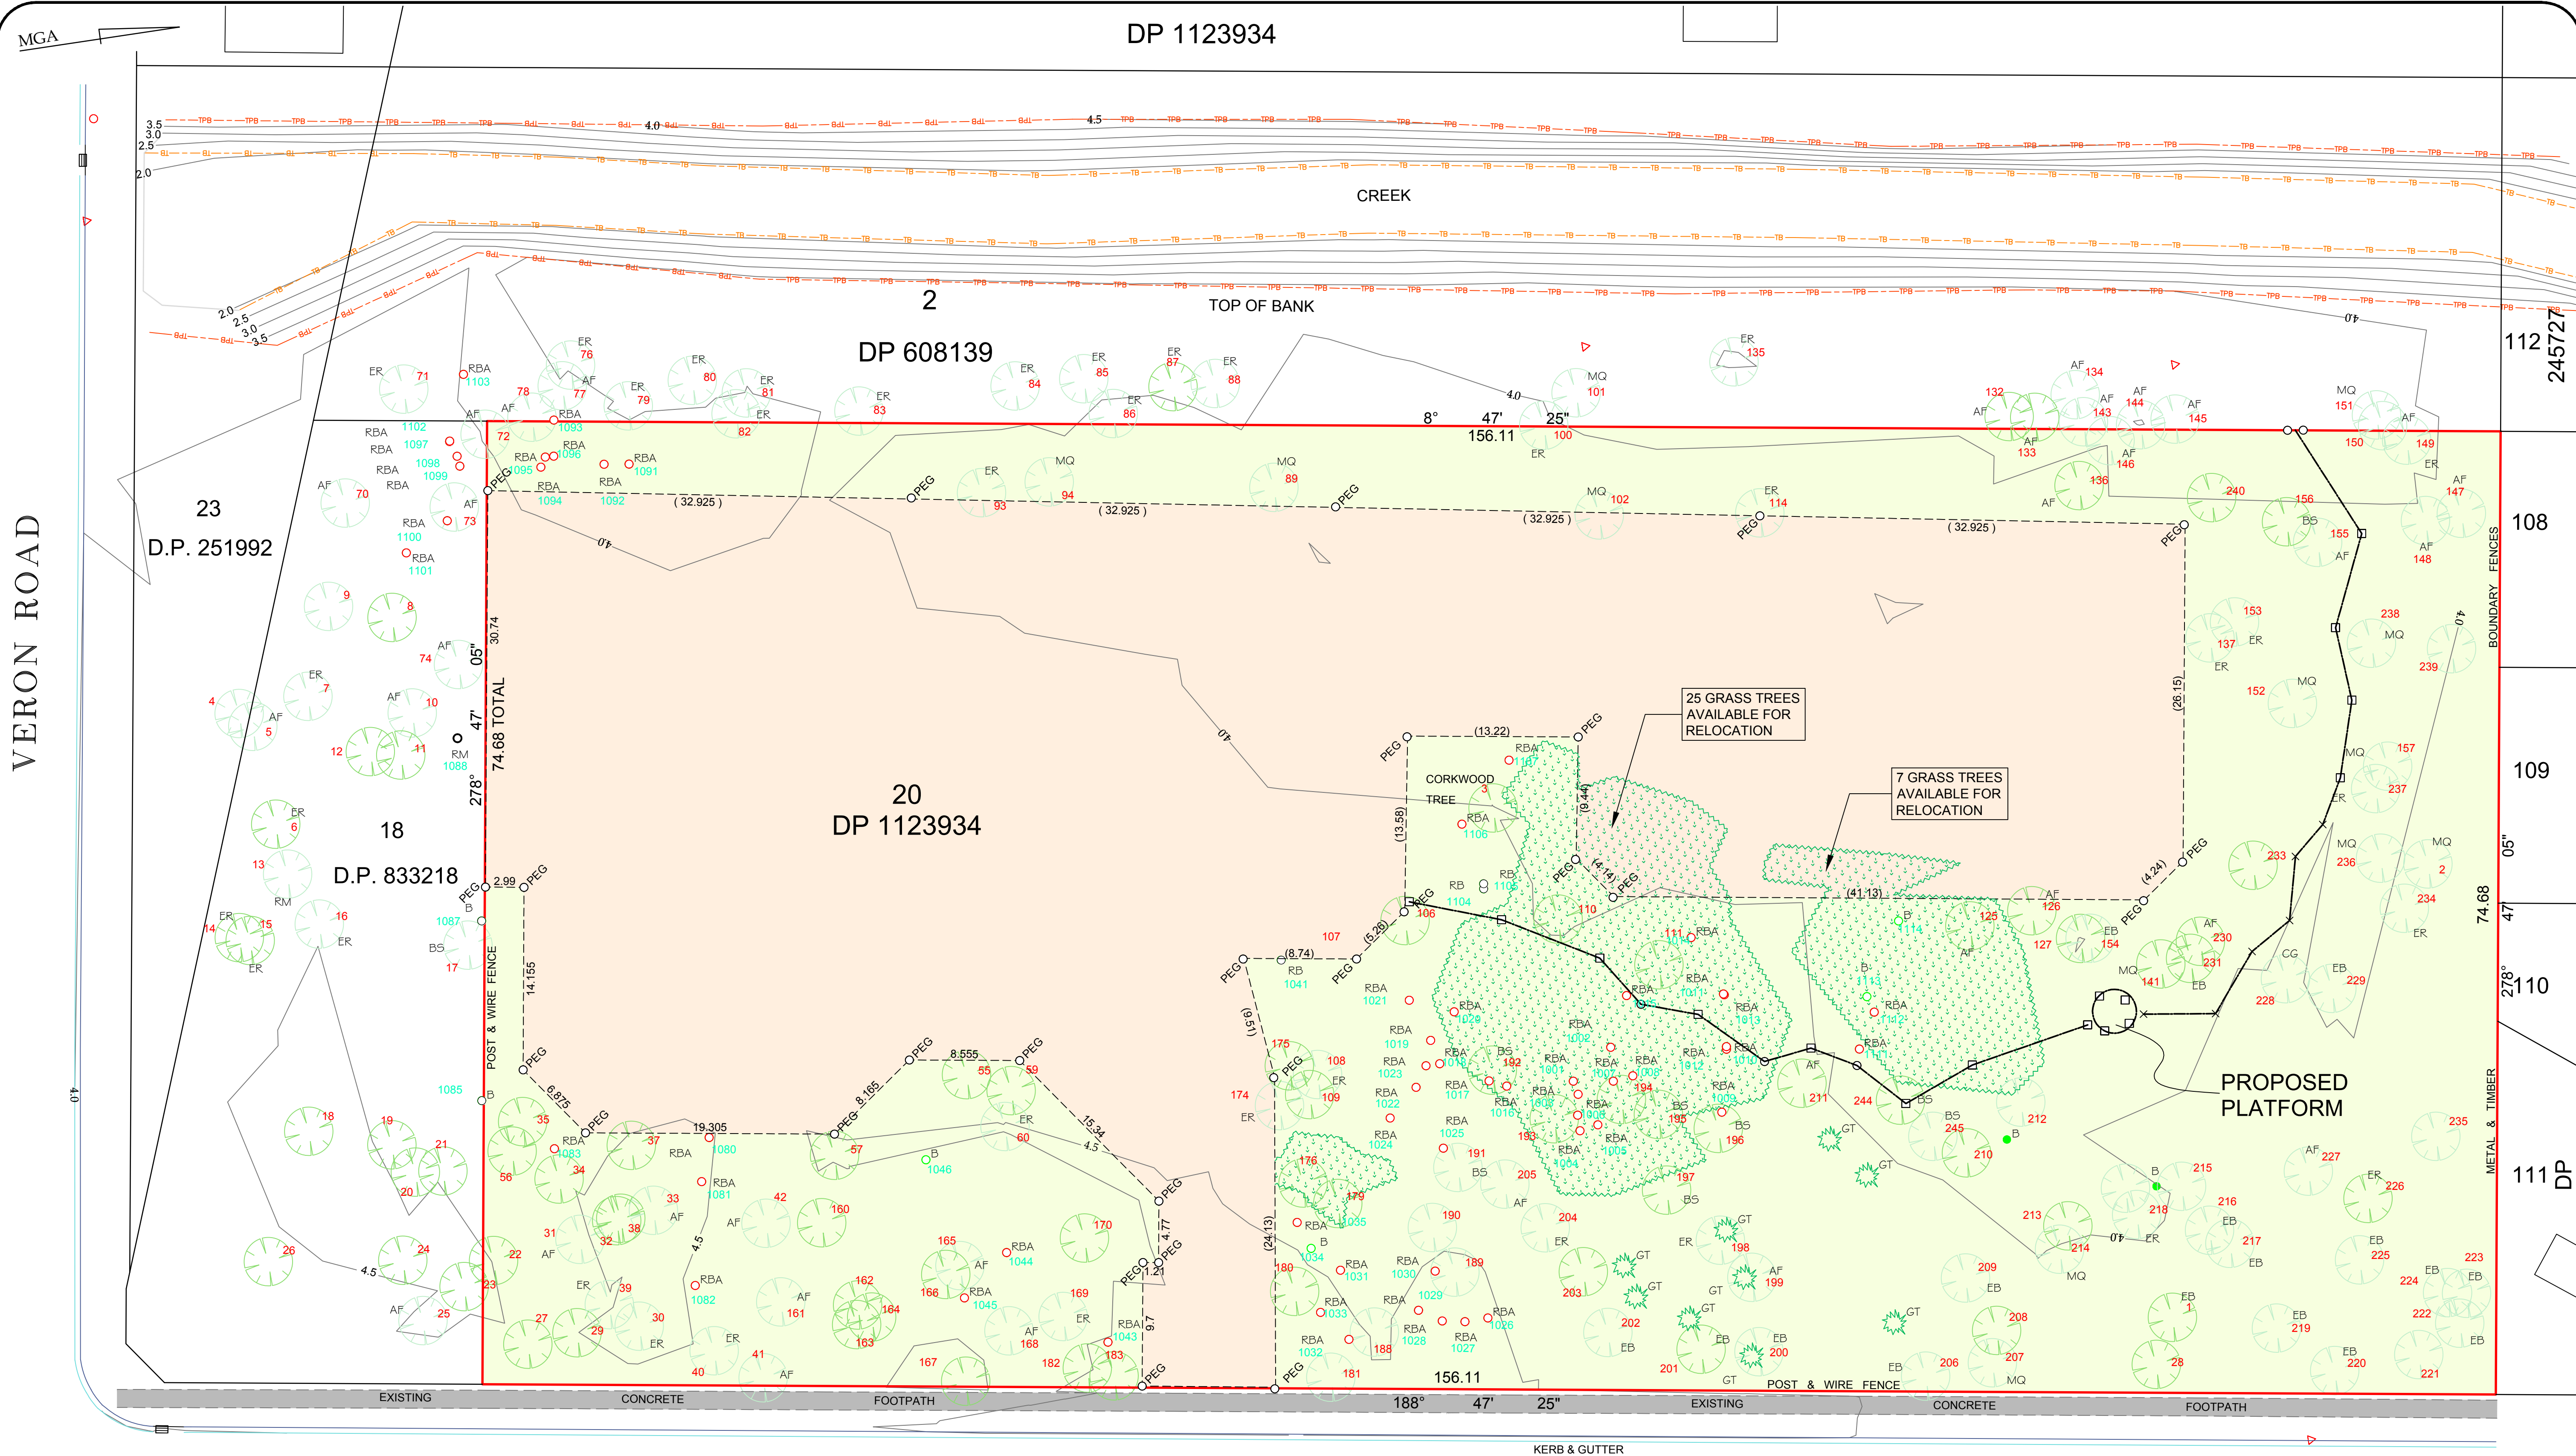

- LAND UNDER A COSERVATION PLAN
- DEVELOPMENT AREA
- CLUMPS OF GRASS TREES
*XANTHORRHOEA ABOREA

- TREE
- SINGLE GRASS TREE
- SAPLING

- ORANGE CONDUIT
- PINK FLAGGING TAPE
- WHITE STAKE


HILLVIEW STREET

- SAPPLINGS CODE**
- RB = CORYMBIA GUMMIFERA - RED BLOODWOOD
- RBA = ANGOPHORA FLORIBUNDA - ROUGH-BARKED APPLE
- B = EUCALYPTUS BOTRYOIDES - BANGALAY
- BI = BANKSIA INTEGRIFOLIA
- RM = EUCALYPTUS RESIRIFOLIA - RED MAHOGANY
- GT = XANTHORRHOEA ARBOREA - GRASS TREE

- TREE CODE**
- BS = BANKSIA SERRATA - OLD MAN BANKSIA
- AF = ANGOPHORA FLORIBUNDA - ROUGH-BARKED APPLE
- ER = EUCALYPTUS ROBUSTA - SWAMP MAHOGANY
- RM = EUCALYPTUS RESIRIFOLIA - RED MAHOGANY
- MQ = MELALEUCA QUINQUENERVIA - BROAD-LEAVED PAPERBARK
- EB = EUCALYPTUS BOTRYOIDES - BANGALAY

NOTE: ANY TREE NOT CODED IS CORYMBIA GUMMIFERA - RED BLOODWOOD

CLIENT: Southern Cross Care (NSW & ACT)		0 2.5 5 10 15 20 25		LOT No. 20	CONTOUR INTERVAL: 0.5 m	REV. A	REVISION DETAILS	DATE 21/02/12	CHASE BURKE HARVEY 12 WINANI ROAD ERNIA N.S.W. 2250 Ph: (02) 4367 7334 Fax: (02) 4365 2996 www.cbhsurvey.com.au	PLAN SHOWING THE LOCATION OF THE PROPOSED WALKING PATH/BOARDWALK FOR THE APPROVED SENIORS LIVING DEVELOPMENT ON LOT 20 DP 1123934 HILLVIEW STREET WOY WOY	SHEET No. 1 No. of SHEETS: 2 DRAWING No: BW 12010-A REV: A
DATE OF SURVEY: 06/02/12 & 15/02/12		REDUCTION RATIO 1:250 @ A1 & 1:500 @ A3		SECTION -	DATUM: AHD	ADDITIONAL SETOUT PEGS					
DATE DRAWN: 21/02/2012				PLAN No. DP 1123934	ORIGIN OF LEVELS: PM 19597						
AUTHORISED OFFICER				SUBURB WOY WOY	R.L.: 4.122						
REF: 2012010				LGA GOSFORD							
DRAWING No: BW 12010-A				PARISH PATONGA							
SURVEY FILE: 12-010C				COUNTY NORTHUMBERLAND							
				SURVEYED BY: E HARVEY & S CRAIG							
				DRAWN BY: I FEENEY	CHECKED BY: R FLETCHER						

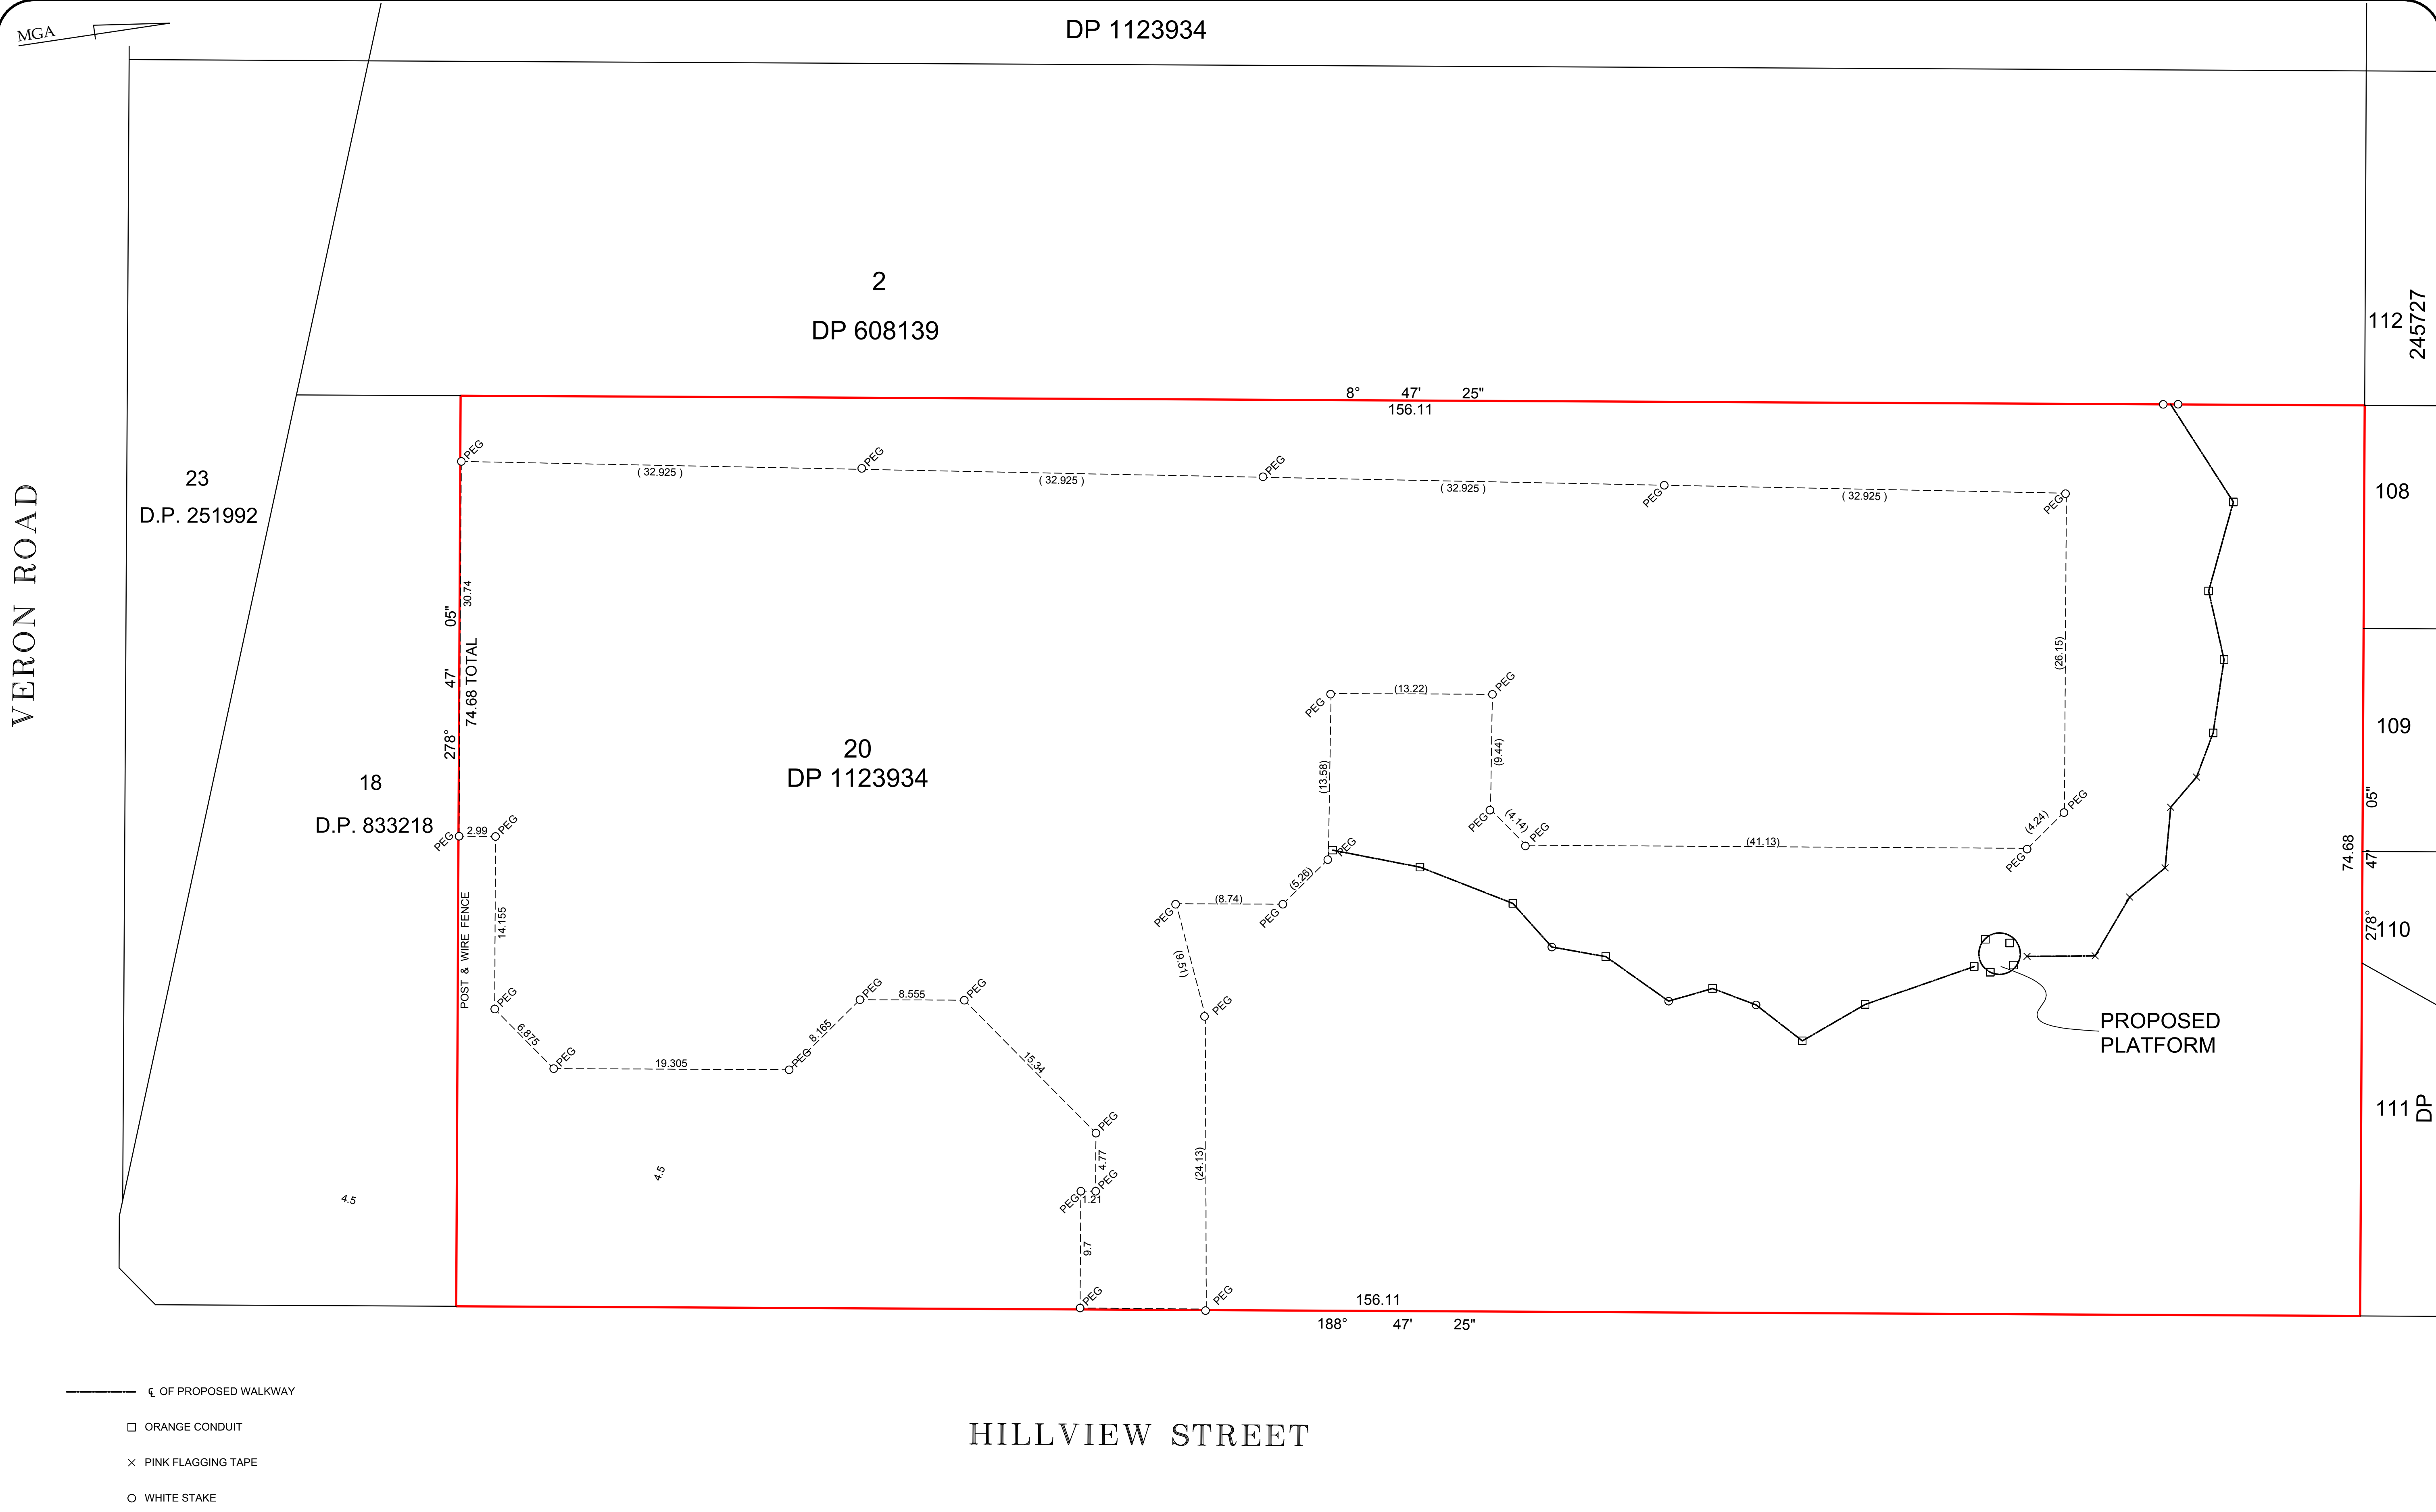

CLIENT: Southern Cross Care (NSW & ACT)

DATE OF SURVEY: 06/02/12 & 15/02/12

DATE DRAWN: 21/02/2012

AUTHORISED OFFICER

REDUCTION RATIO 1:250 @ A1 & 1:500 @ A3

SURVEYED BY: E HARVEY & S CRAIG

DRAWN BY: I FEENEY

CHECKED BY: R FLETCHER

LOT No. 20

SECTION -

PLAN No. DP 1123934

SUBURB WOY WOY

LGA GOSFORD

PARISH PATONGA

COUNTY NORTHUMBERLAND

CONTOUR INTERVAL: 0.5 m

DATUM: AHD

ORIGIN OF LEVELS: PM 19597

R.L.: 4.122

REV.	REVISION DETAILS	DATE
A	ADDITIONAL SETOUT PEGS	21/02/12

SURVEYING & LAND DEVELOPMENT CONSULTANTS

12 WINANI ROAD
ERINA N.S.W. 2250
Ph: (02) 4367 7334
Fax: (02) 4365 2996
www.cbhsurvey.com.au

PLAN SHOWING THE LOCATION OF THE PROPOSED WALKING PATH/BOARDWALK FOR THE APPROVED SENIORS LIVING DEVELOPMENT ON LOT 20 DP 1123934 HILLVIEW STREET WOY WOY

SHEET No. 2

No. of SHEETS: 2

DRAWING No: BW 12010-A

REV: A